

Positano Beach Condo. 3415 N. Ocean Drive
24" tall 1/4" thick plate letters painted anodized bronze flush mounted

Positano = 24"x130"

Beach = 24"x101"

130"


POSITANO

BEACH

EXHIBIT B

56"

Positano Beach Condo. 3415 N. Ocean Drive
24" tall 1/4" thick plate letters painted anodized bronze flush mounted

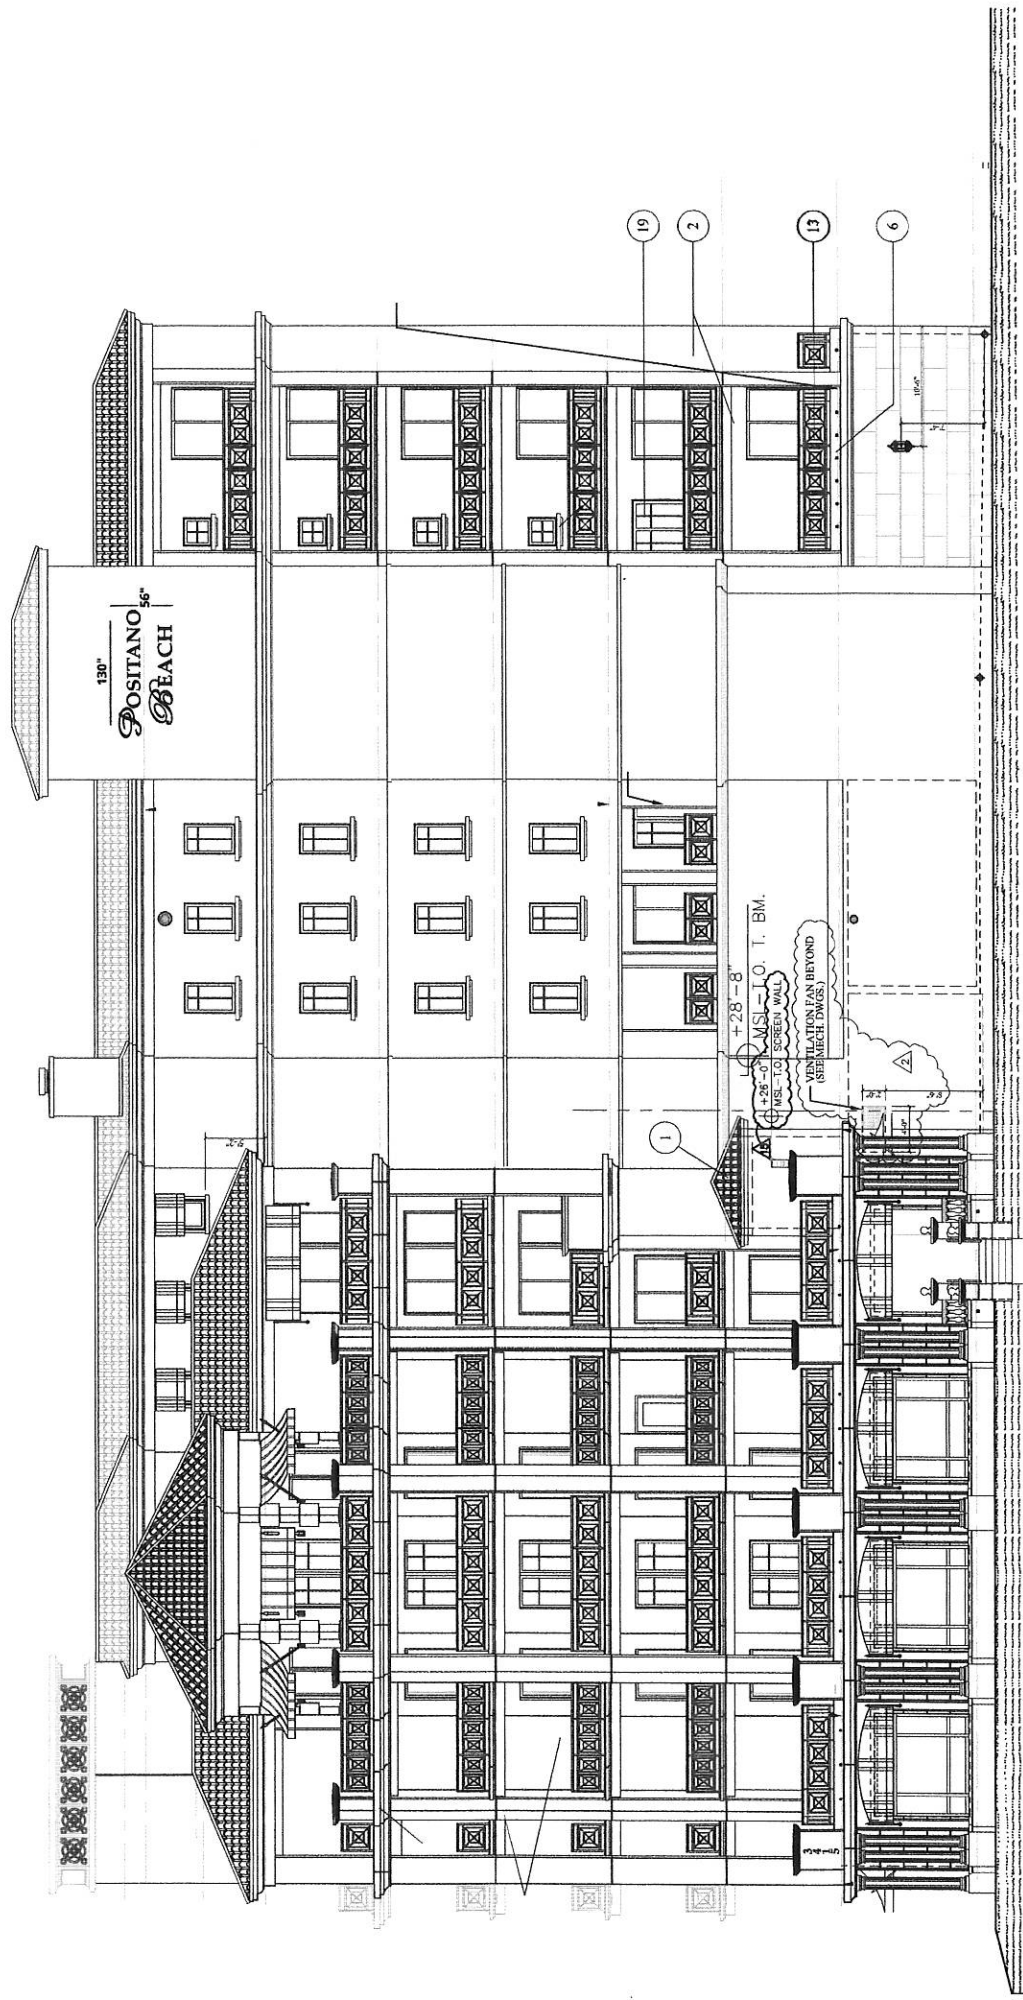

WEST ELEVATION (view from A1A Ocean Drive)

SCALE: 1/8"=1'-0"