


Copyright © 2017 MODIS ARCHITECTS, LLC. All Rights Reserved. MODIS - Drawing 19024 - Hollywood Blvd. - Existing Commercial Building - Level 1 Floor Plan - Scale: 1" = 20'-0"

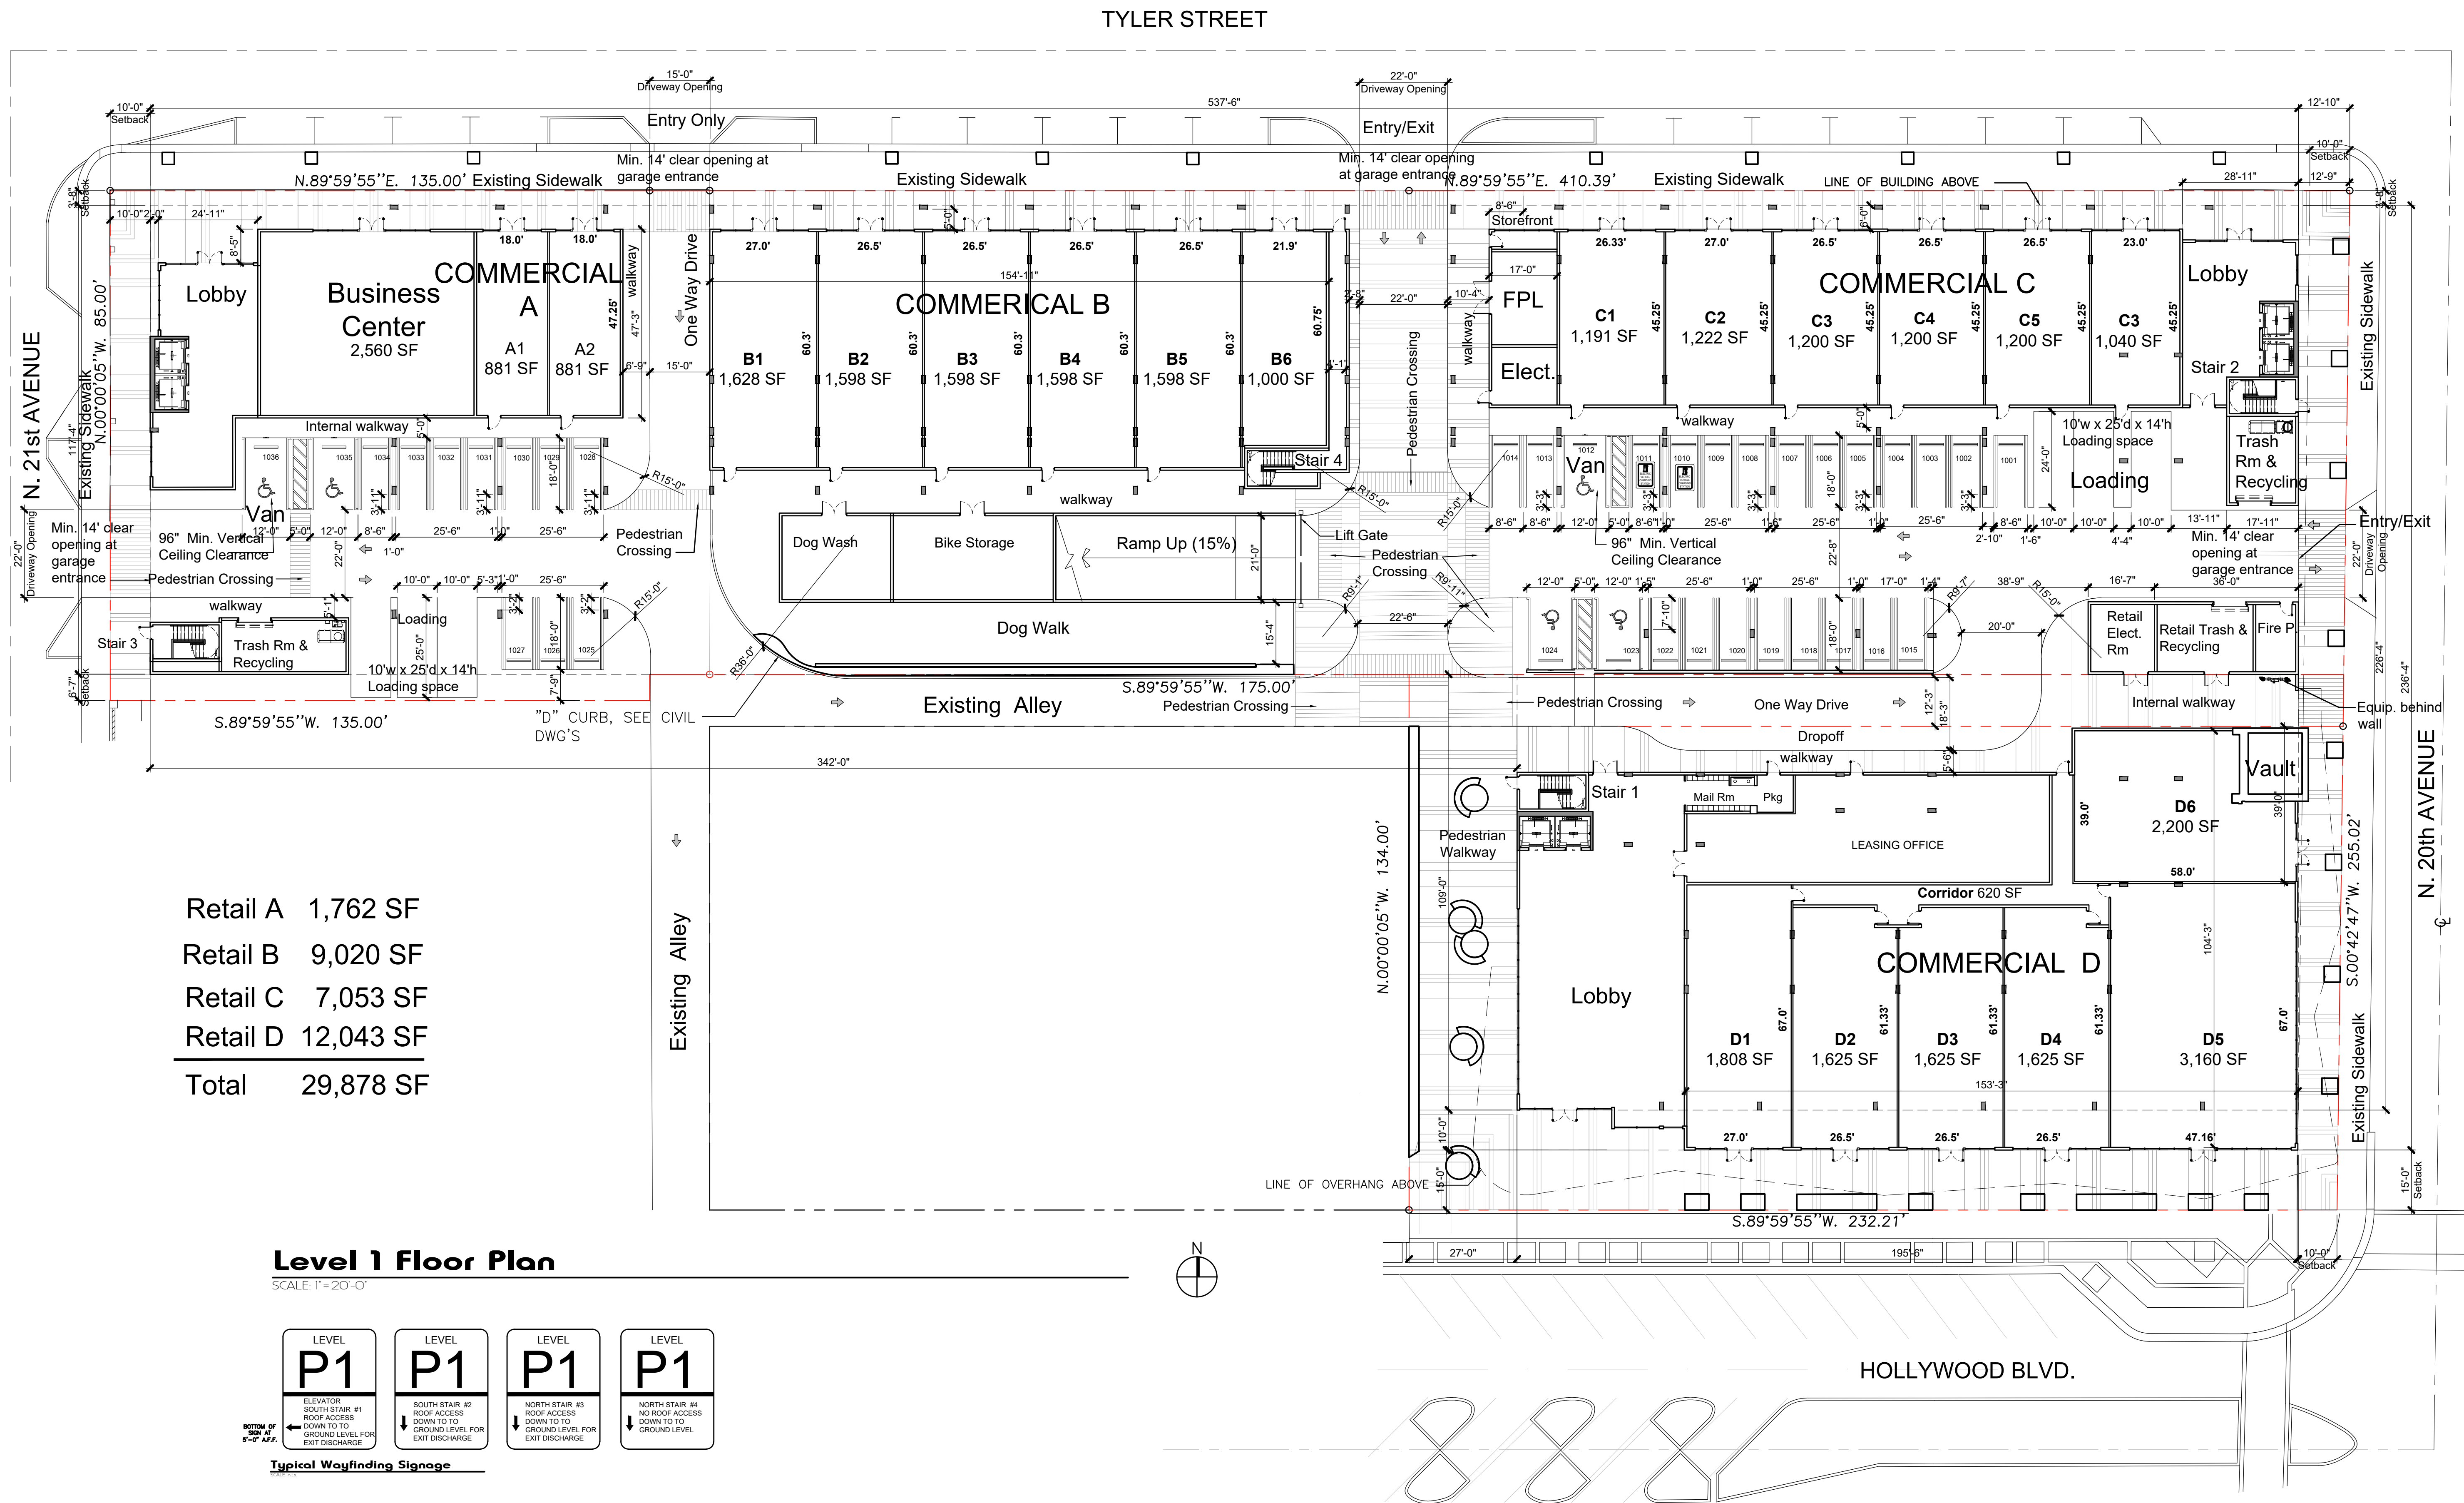

modis architects

4955 SW 75th Avenue
Miami, Florida 33155
Florida Corp. AA#26001777

t. 786.879.8882
f. 786.350.1515
e. MODIS@MODISarchitects.com

project info :

Soleste
Hollywood Blvd.
2001 Hollywood Blvd.
Hollywood, Florida

seal :

ROBERT K. MORISSETTE, AIA, NCARB, LEED AP BD+C, CDP
FLORIDA REGISTERED ARCHITECT #AR 93259

revisions :

NO.	DESCRIPTION

drawing data :

LEVEL 1 FLOOR PLAN

project number : #19024

drawing scale : As Shown

drawing date : 03/11/2020

phase : Final TAC

sheet number : **A1.00**