
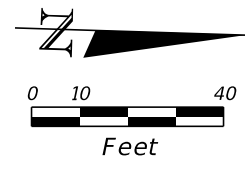



8/20/2024 2:10:43 PM jessica.smith  
 S:\FDOT\FDOT\_10.11\44552615201\_CE\Drainage\PLANRD02.dgn

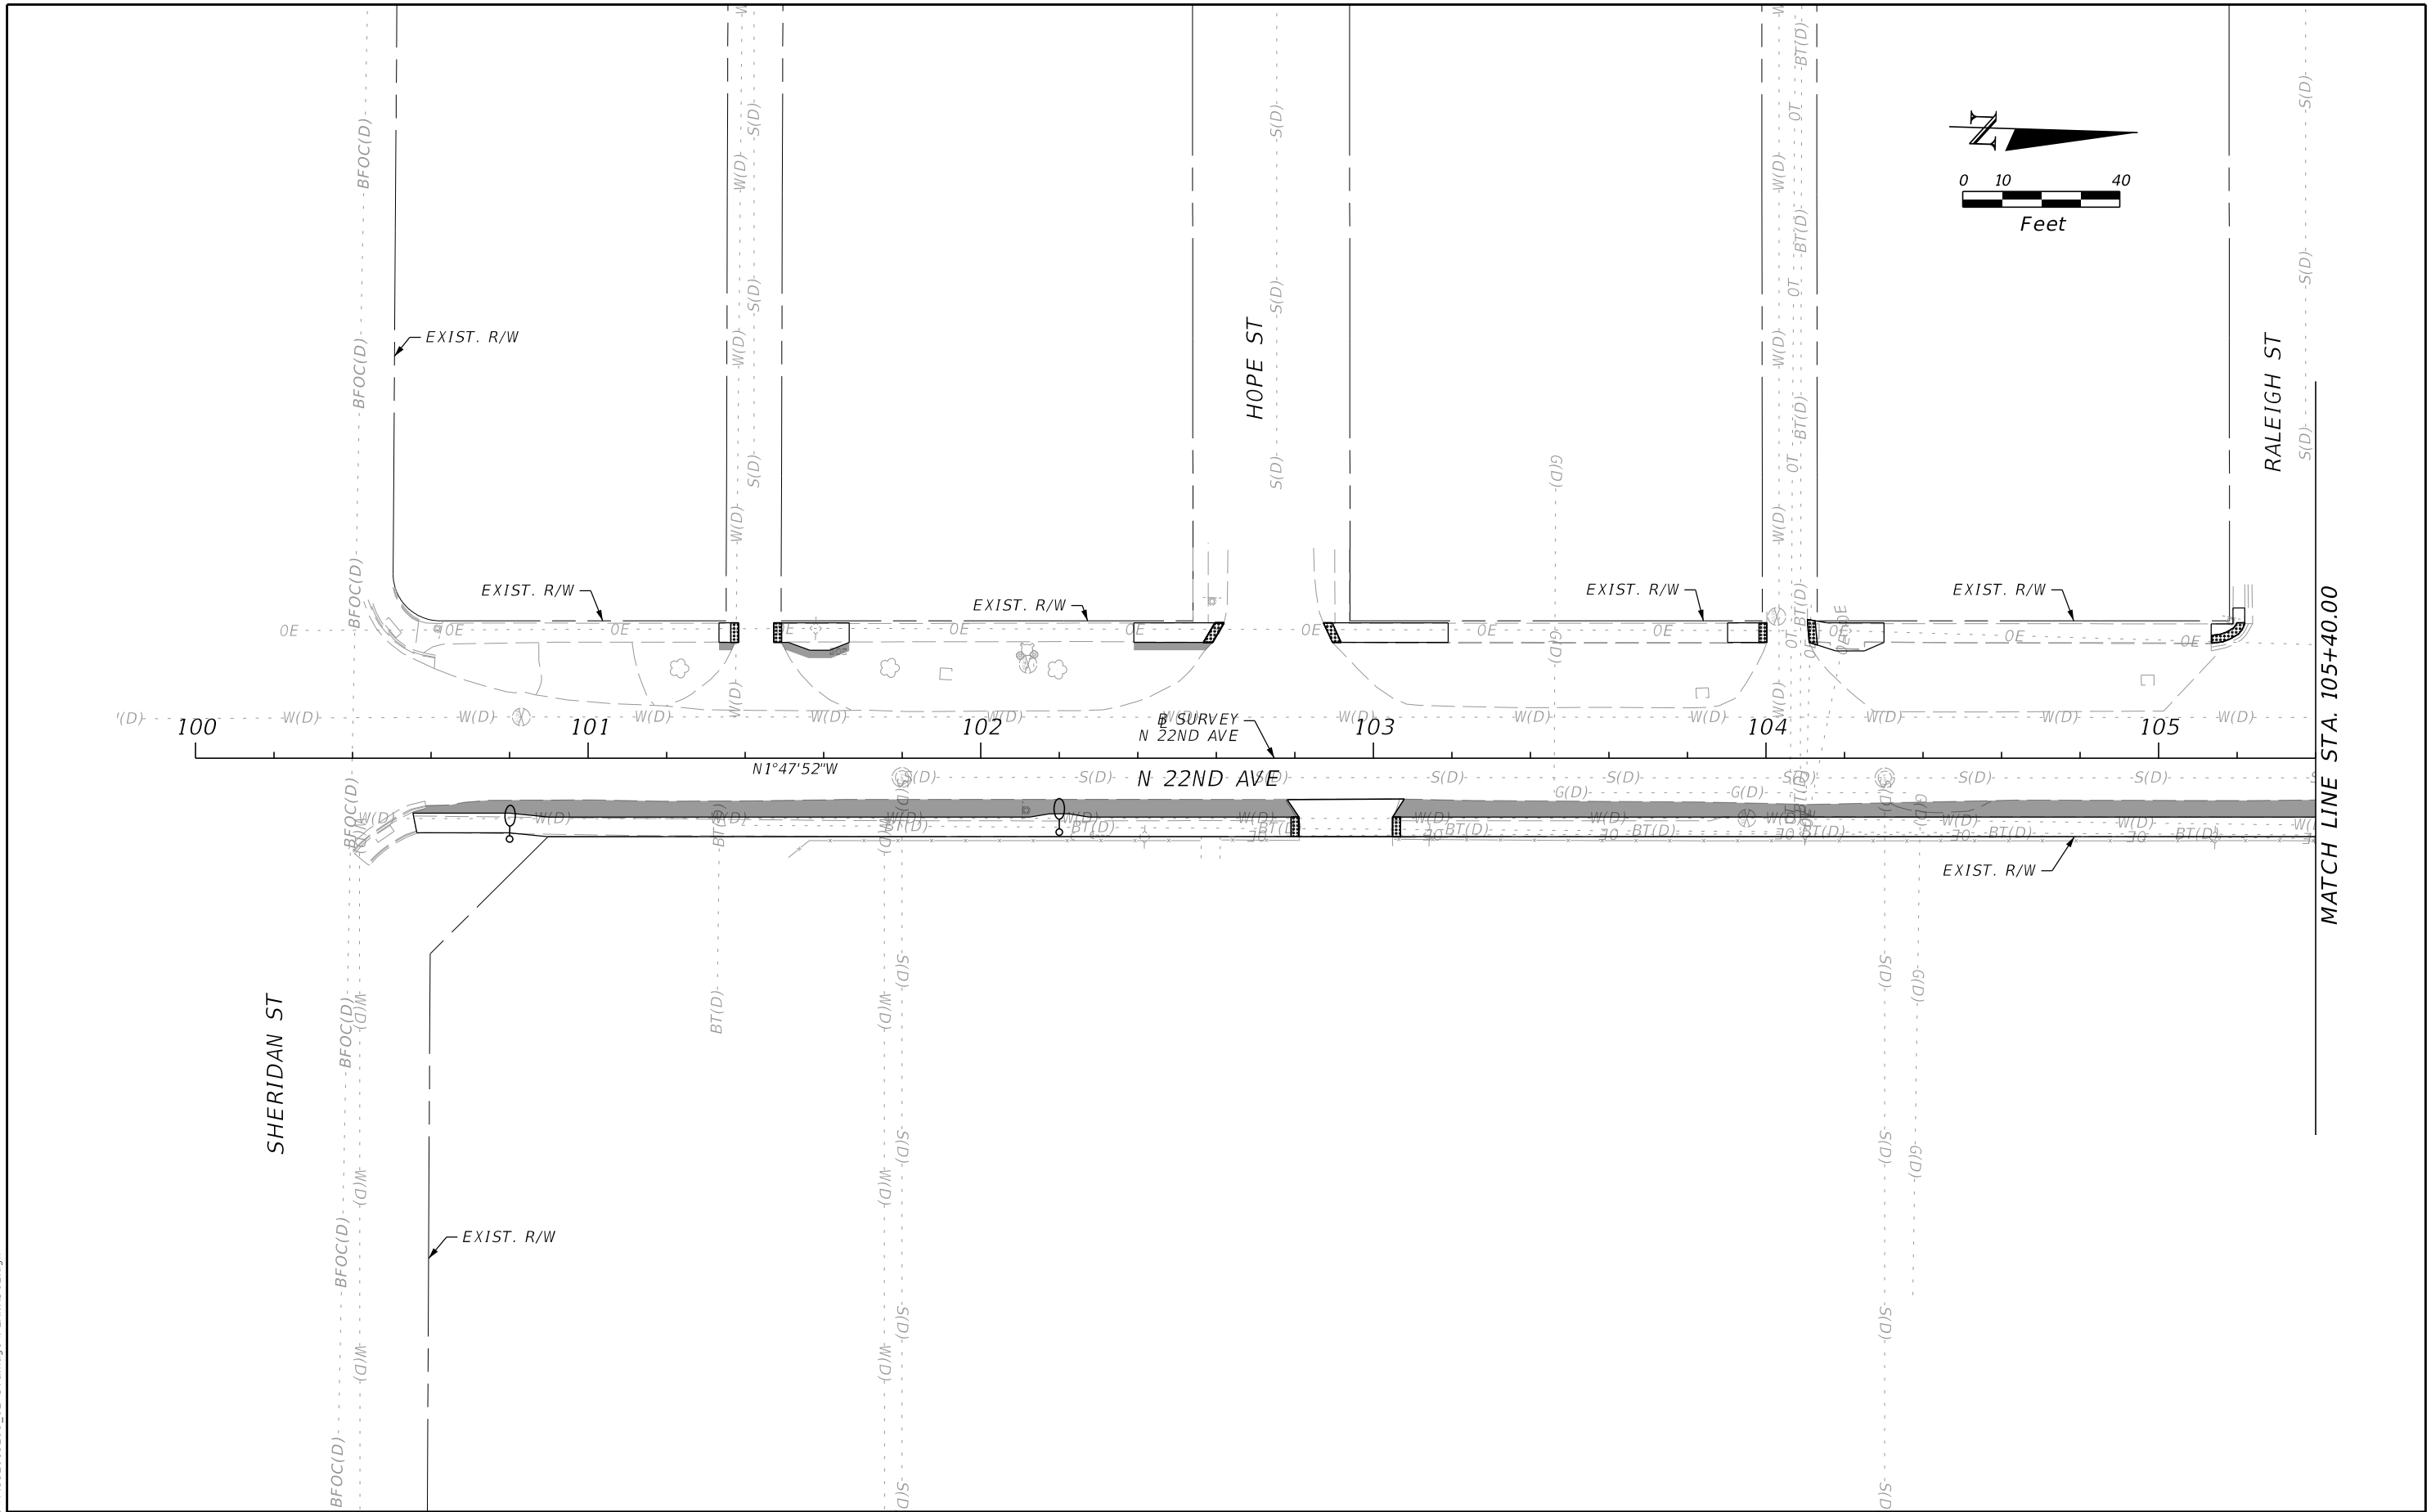

REVISIONS				ENGINEER OF RECORD		STATE OF FLORIDA DEPARTMENT OF TRANSPORTATION			DRAINAGE AND GRADING PLAN	SHEET NO.
DATE	DESCRIPTION	DATE	DESCRIPTION	JESSICA NICOLE SMITH, P.E. LICENSE NUMBER: 85393 COLLIERS ENGINEERING & DESIGN, INC. 7284 W. PALMETTO PARK RD, SUITE 201-S BOCA RATON, FLORIDA 33433		ROAD NO.	COUNTY	FINANCIAL PROJECT ID		
						N/A	BROWARD	445526-1-52-01		

THE OFFICIAL RECORD OF THIS SHEET IS THE ELECTRONIC FILE DIGITALLY SIGNED AND SEALED UNDER RULE 61G15-23.004, F.A.C.



8/20/2024 2:10:43 PM jessica.smith  
 S:\FDOT\FDOT\_10.11\44552615201\_CE\Drainage\PLAMRD02.dgn

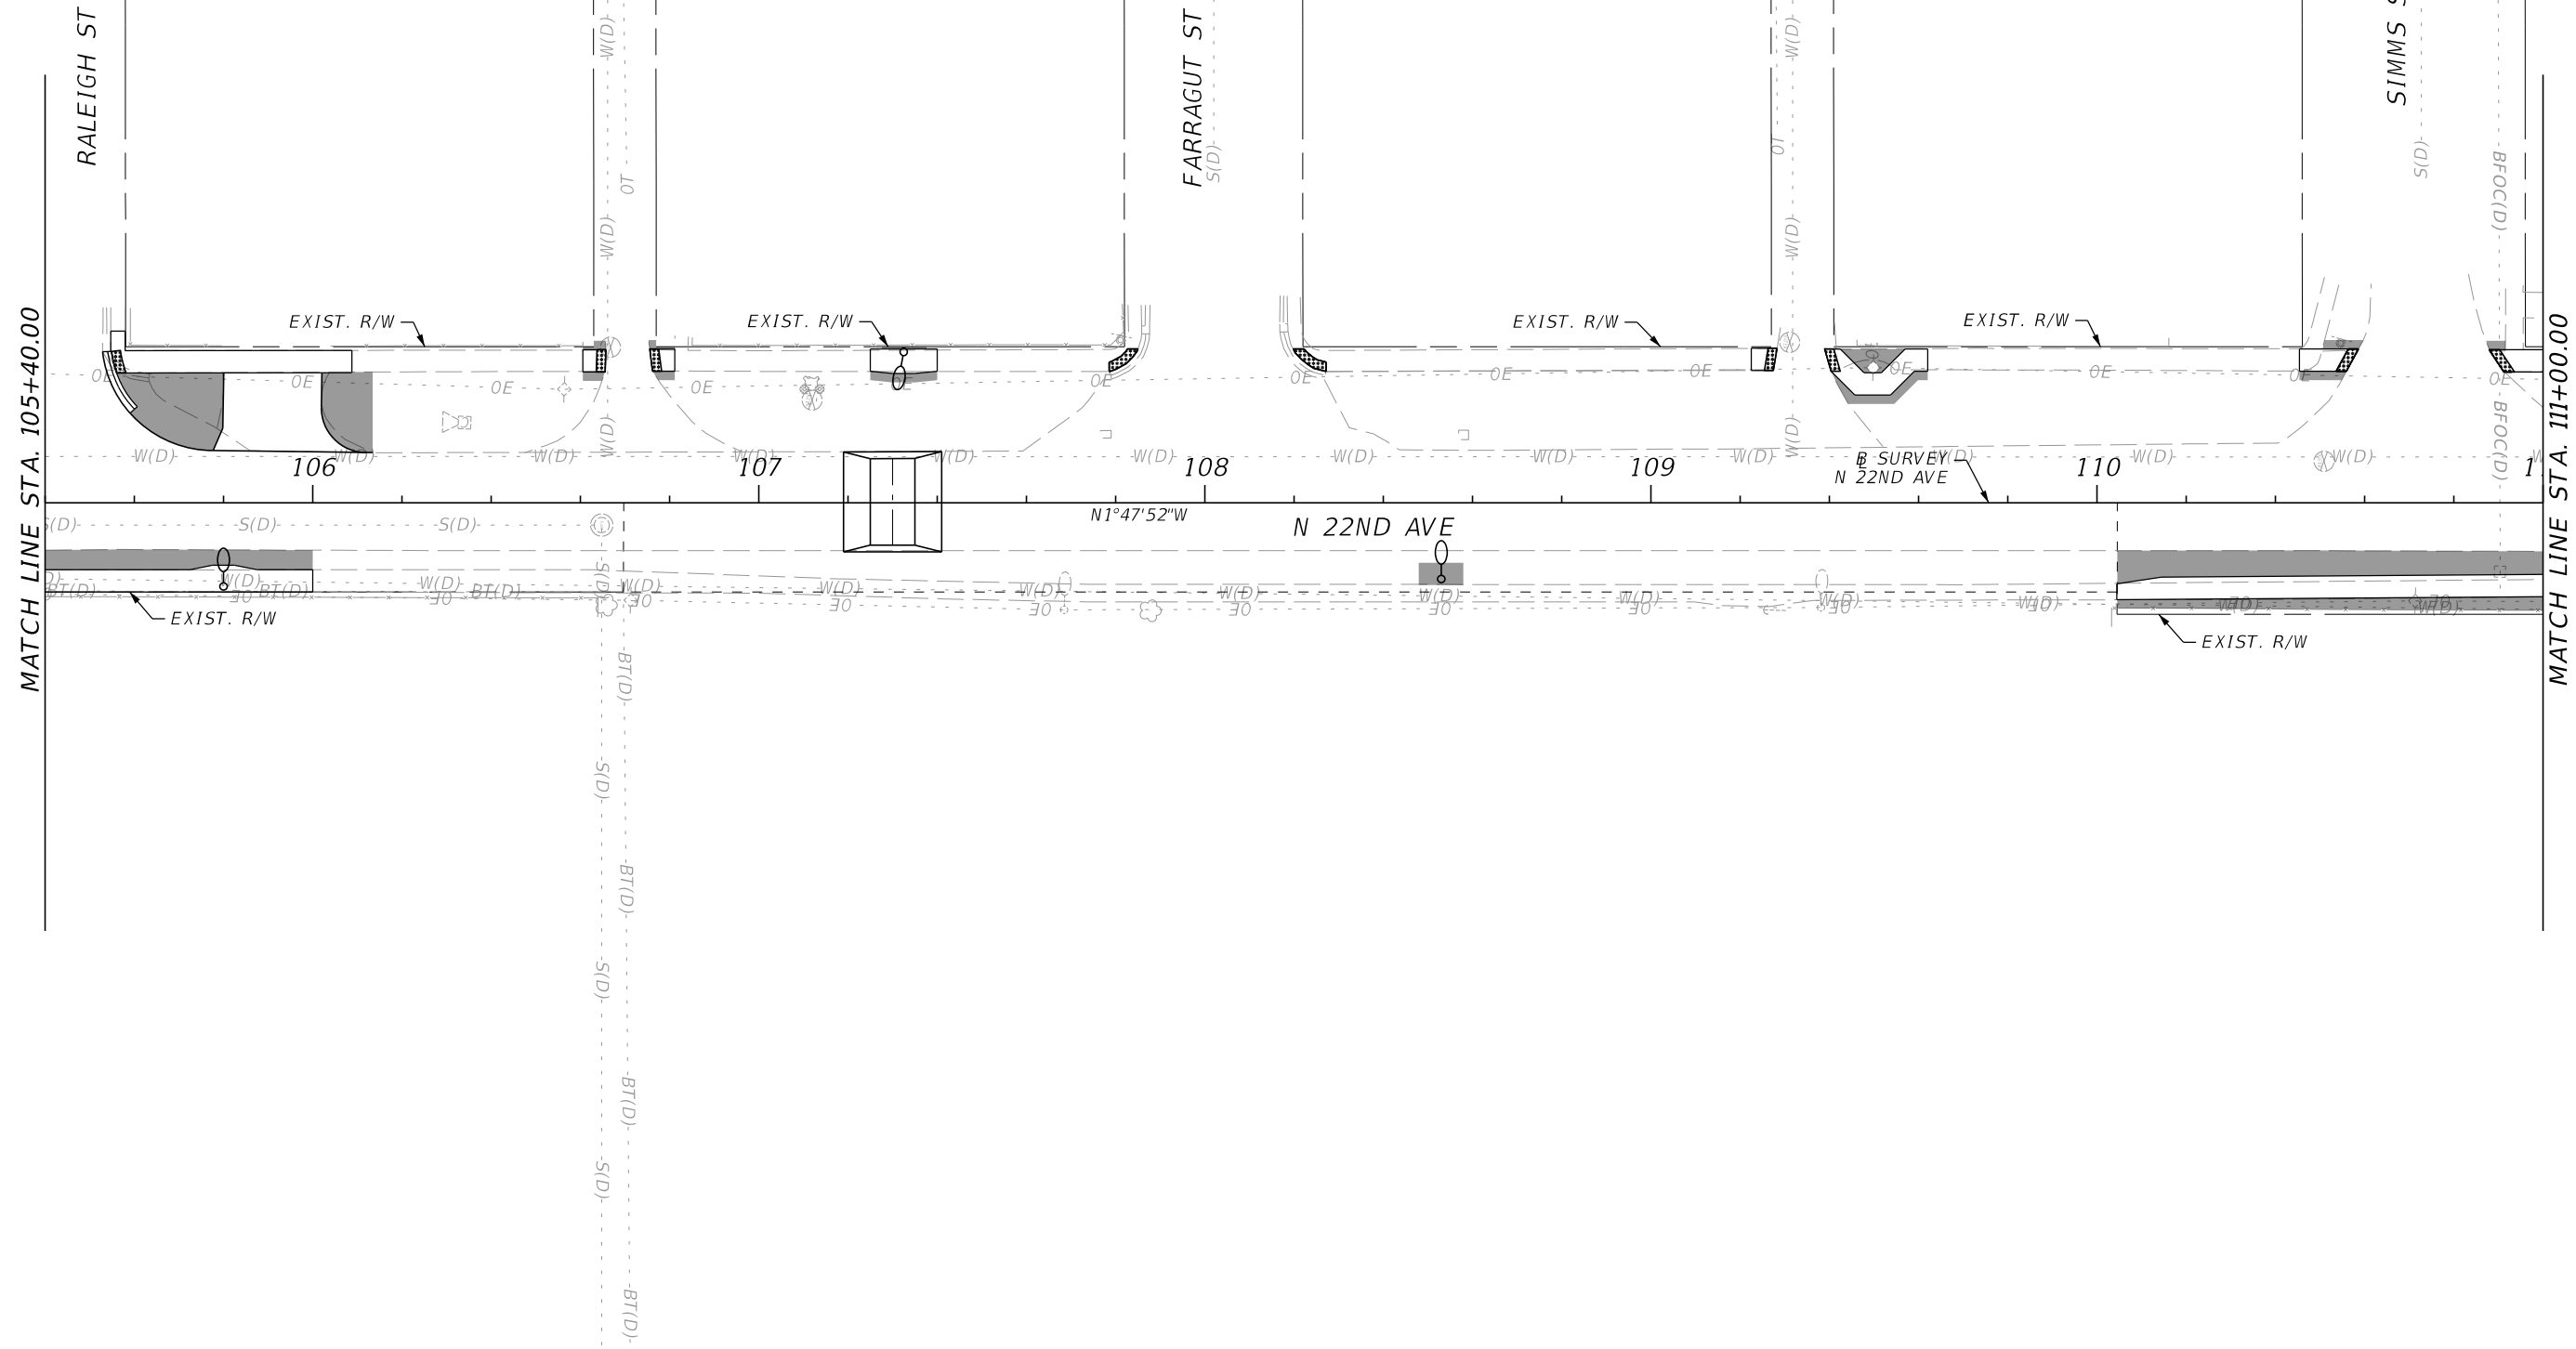

REVISIONS				ENGINEER OF RECORD		STATE OF FLORIDA DEPARTMENT OF TRANSPORTATION			DRAINAGE AND GRADING PLAN	SHEET NO.
DATE	DESCRIPTION	DATE	DESCRIPTION	JESSICA NICOLE SMITH, P.E. LICENSE NUMBER: 85393 COLLIERS ENGINEERING & DESIGN, INC. 7284 W. PALMETTO PARK RD, SUITE 201-S BOCA RATON, FLORIDA 33433		ROAD NO.	COUNTY	FINANCIAL PROJECT ID		
						N/A	BROWARD	445526-1-52-01		

THE OFFICIAL RECORD OF THIS SHEET IS THE ELECTRONIC FILE DIGITALLY SIGNED AND SEALED UNDER RULE 61G15-23.004, F.A.C.

8/20/2024 2:10:44 PM jessica.smith  
 S:\FDOT\FDOT\_10.11\44552615201\_CE\Drainage\PLMRD02.dgn

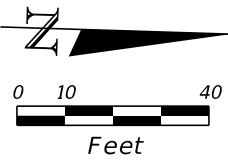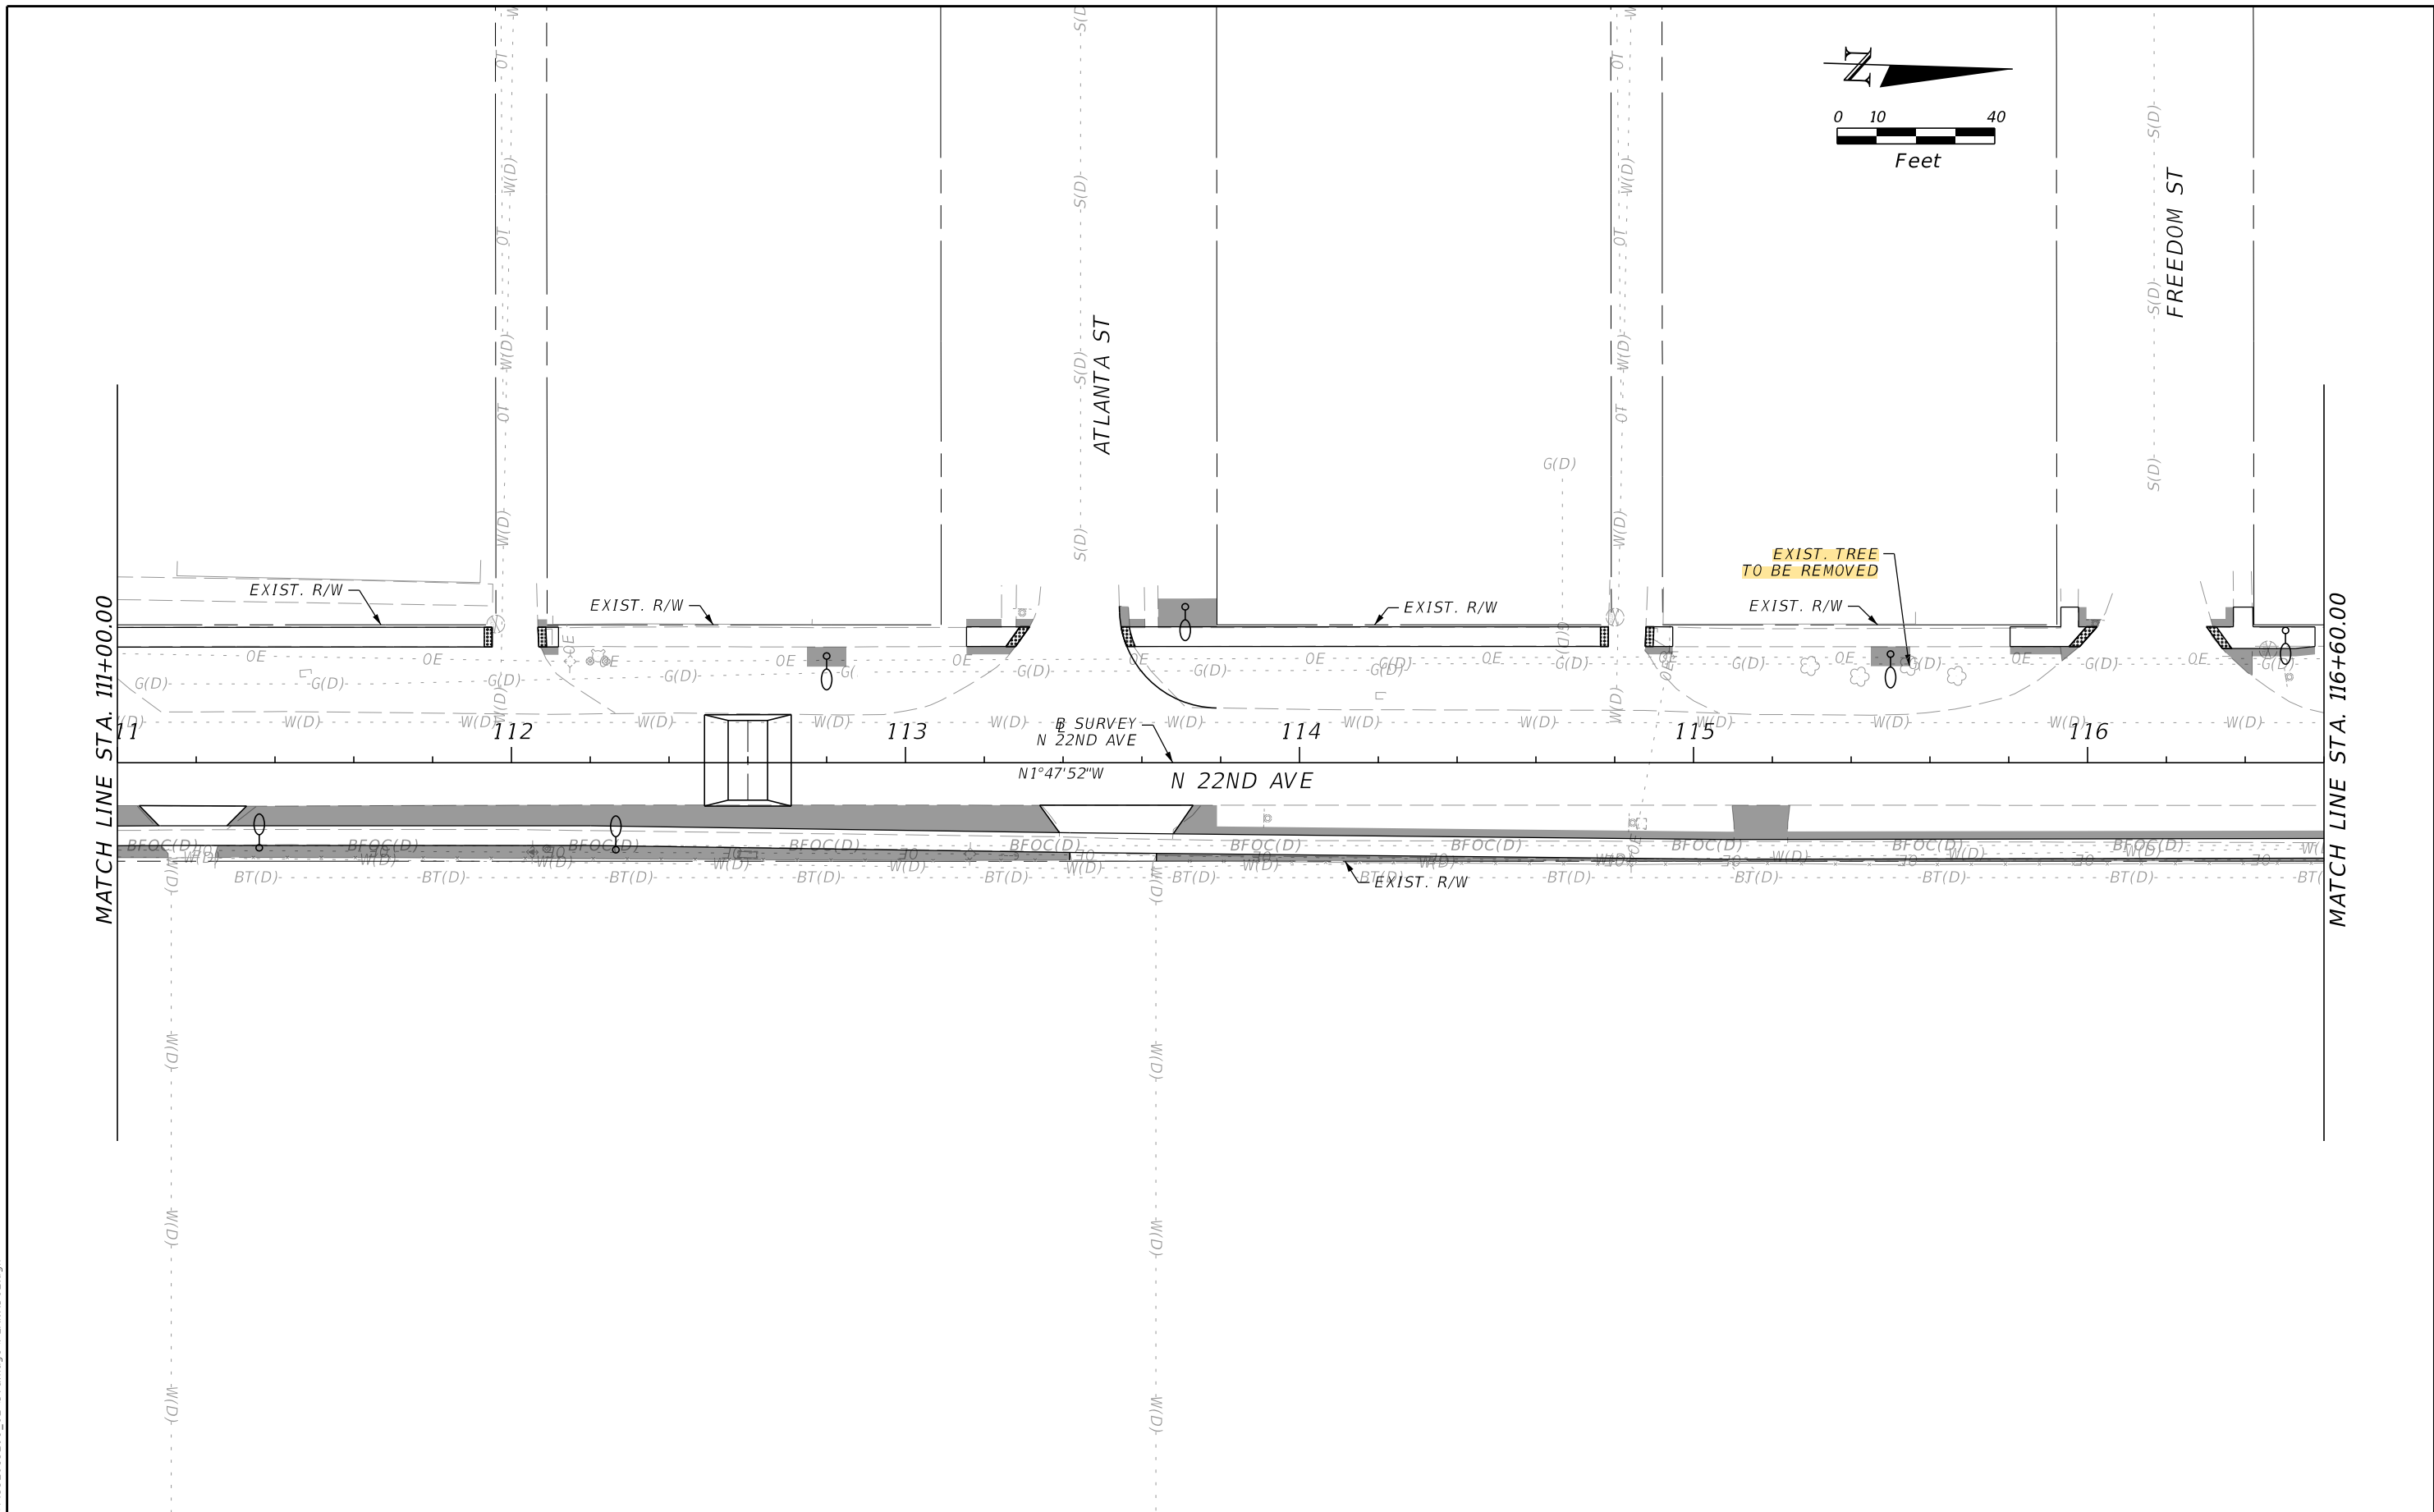


REVISIONS				ENGINEER OF RECORD		STATE OF FLORIDA DEPARTMENT OF TRANSPORTATION			SHEET NO.
DATE	DESCRIPTION	DATE	DESCRIPTION	JESSICA NICOLE SMITH, P.E. LICENSE NUMBER: 85393 COLLIERS ENGINEERING & DESIGN, INC. 7284 W. PALMETTO PARK RD, SUITE 201-S BOCA RATON, FLORIDA 33433		ROAD NO.	COUNTY	FINANCIAL PROJECT ID	
						N/A	BROWARD	445526-1-52-01	

**DRAINAGE AND  
GRADING PLAN**

THE OFFICIAL RECORD OF THIS SHEET IS THE ELECTRONIC FILE DIGITALLY SIGNED AND SEALED UNDER RULE 61G15-23.004, F.A.C.


8/20/2024 2:10:44 PM jessica.smith  
 S:\FDOT\FDOT\_10.11\44552615201\_CE\Drainage\PLMRD02.dgn

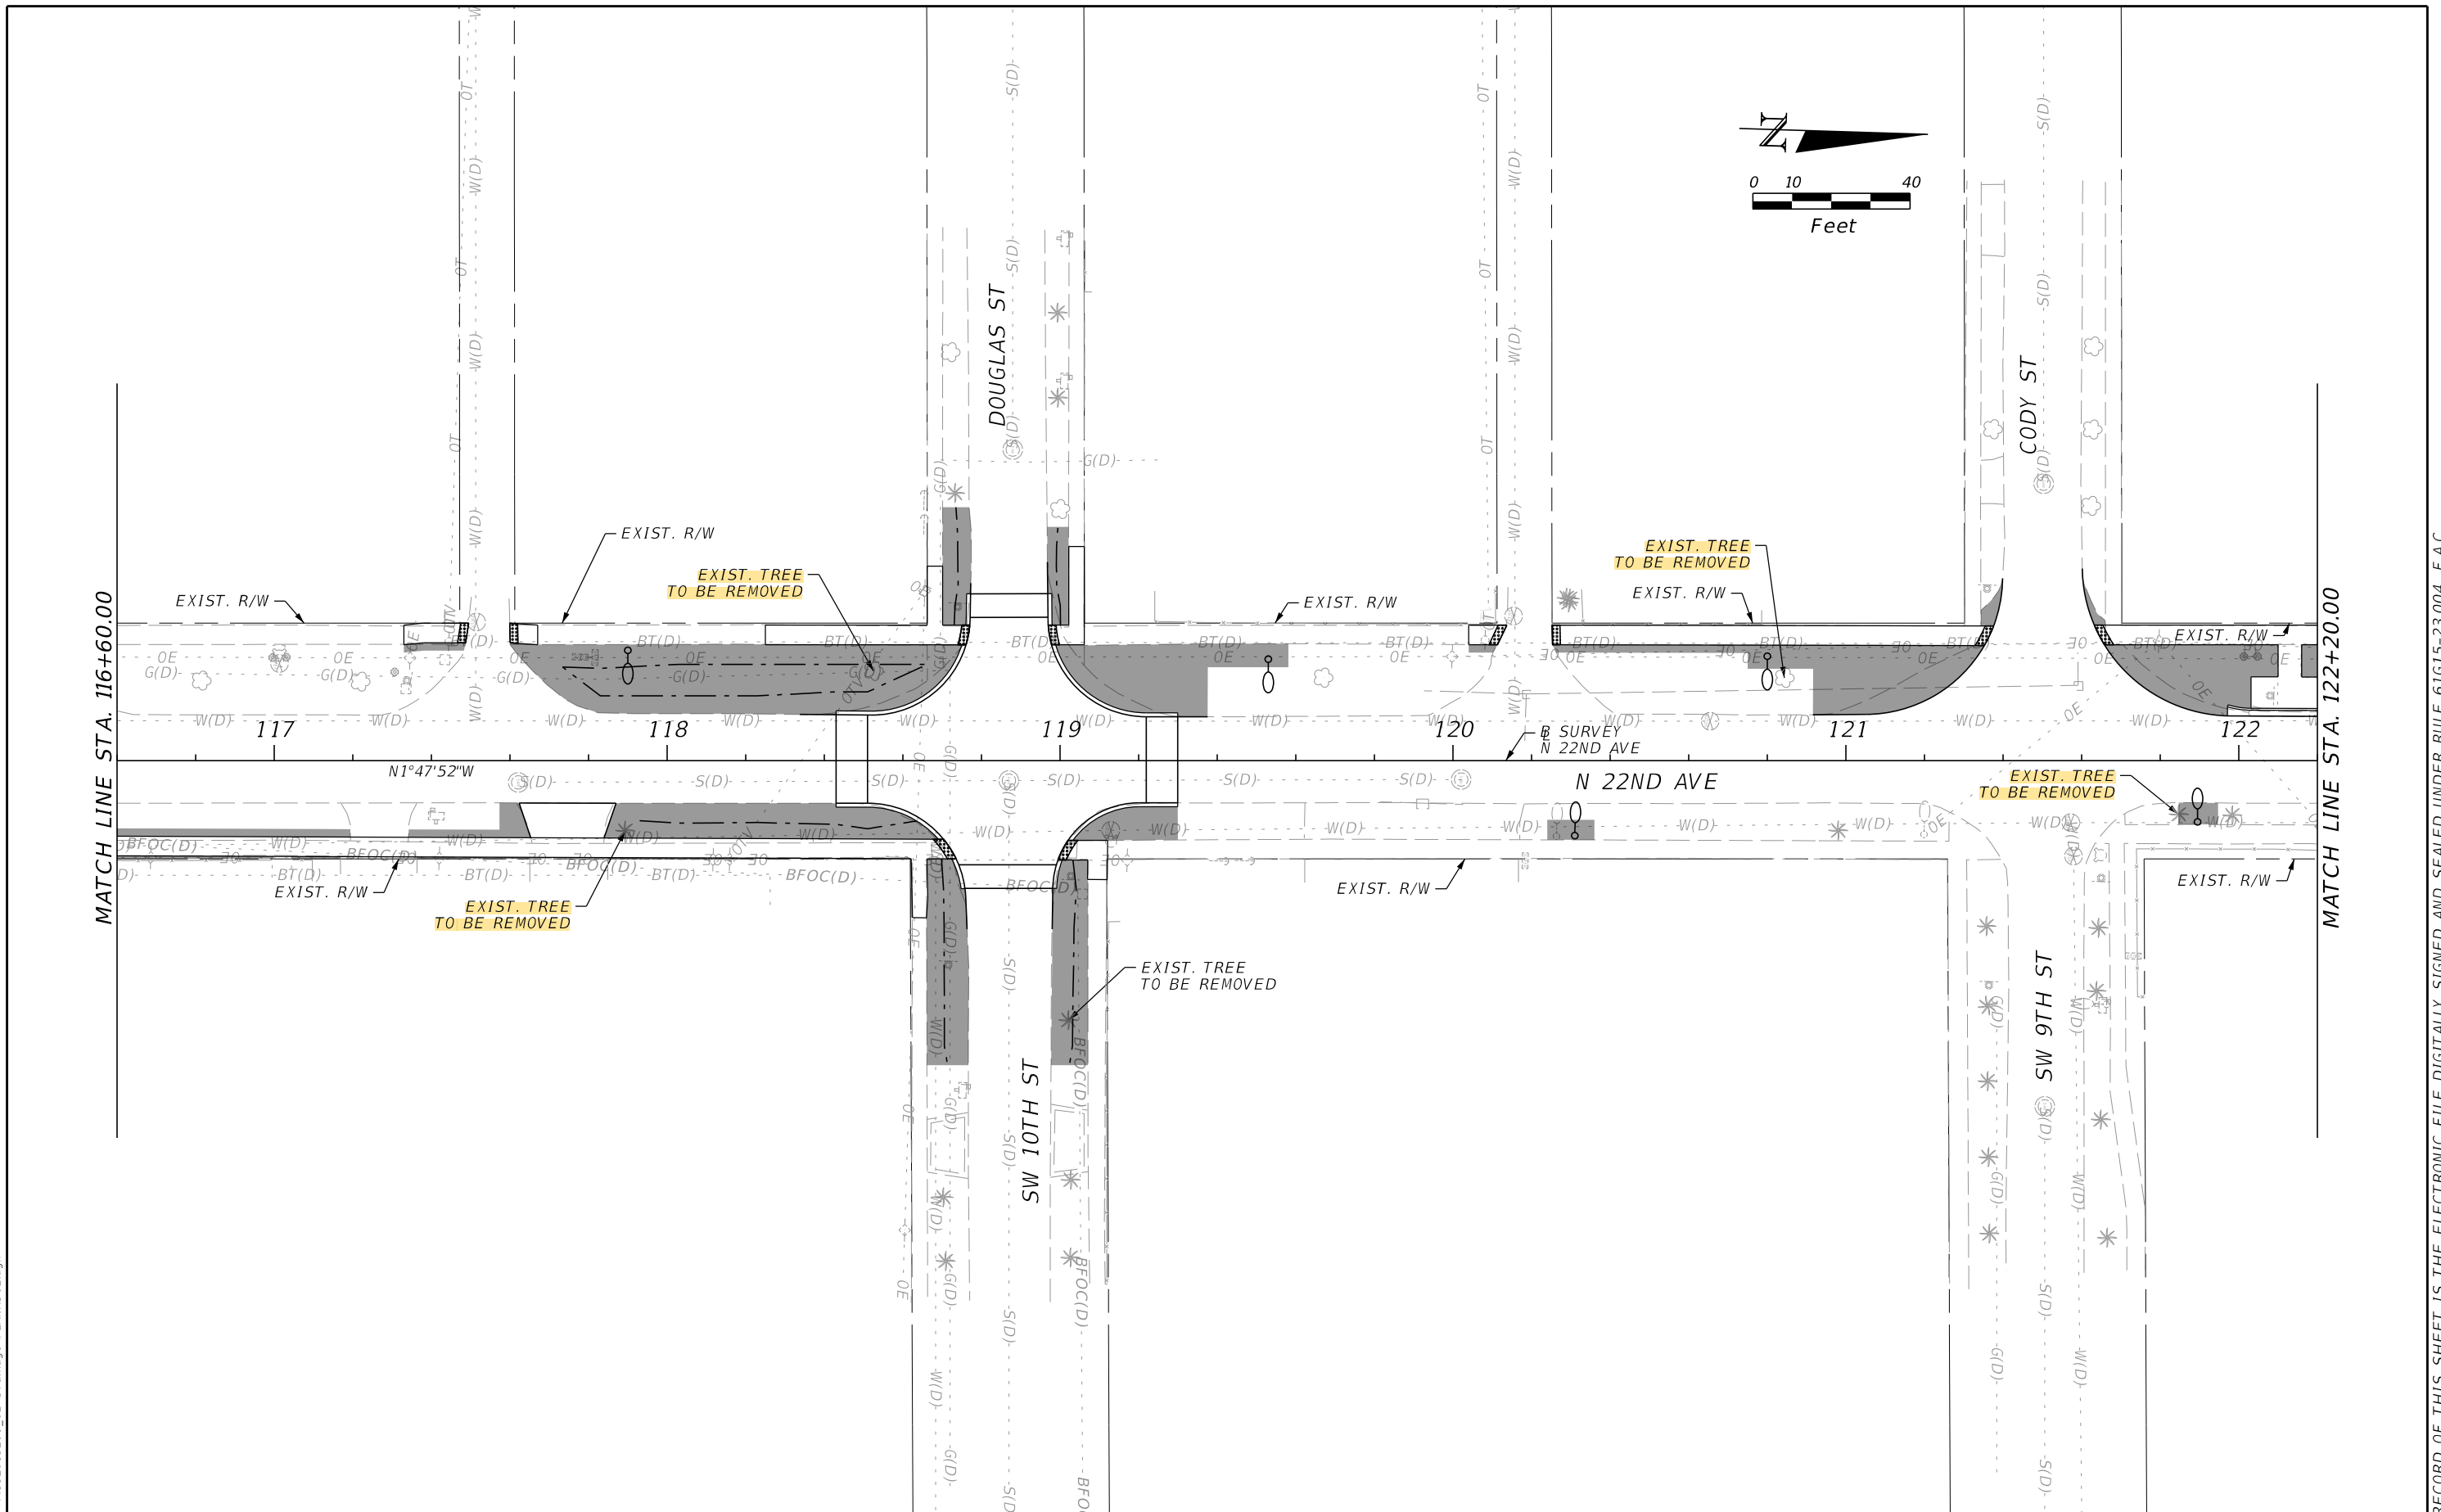

REVISIONS				ENGINEER OF RECORD		STATE OF FLORIDA DEPARTMENT OF TRANSPORTATION			SHEET NO.
DATE	DESCRIPTION	DATE	DESCRIPTION				ROAD NO.	COUNTY	
				JESSICA NICOLE SMITH, P.E. LICENSE NUMBER: 85393 COLLIERS ENGINEERING & DESIGN, INC. 7284 W. PALMETTO PARK RD, SUITE 201-S BOCA RATON, FLORIDA 33433			N/A	BROWARD	445526-1-52-01
<b>DRAINAGE AND GRADING PLAN</b>									



THE OFFICIAL RECORD OF THIS SHEET IS THE ELECTRONIC FILE DIGITALLY SIGNED AND SEALED UNDER RULE 61G15-23.004, F.A.C.

8/20/2024 2:10:45 PM jessica.smith  
 S:\FDOT\FDOT\_10.17\44552615201\_CE\Drainage\PLMRD02.dgn

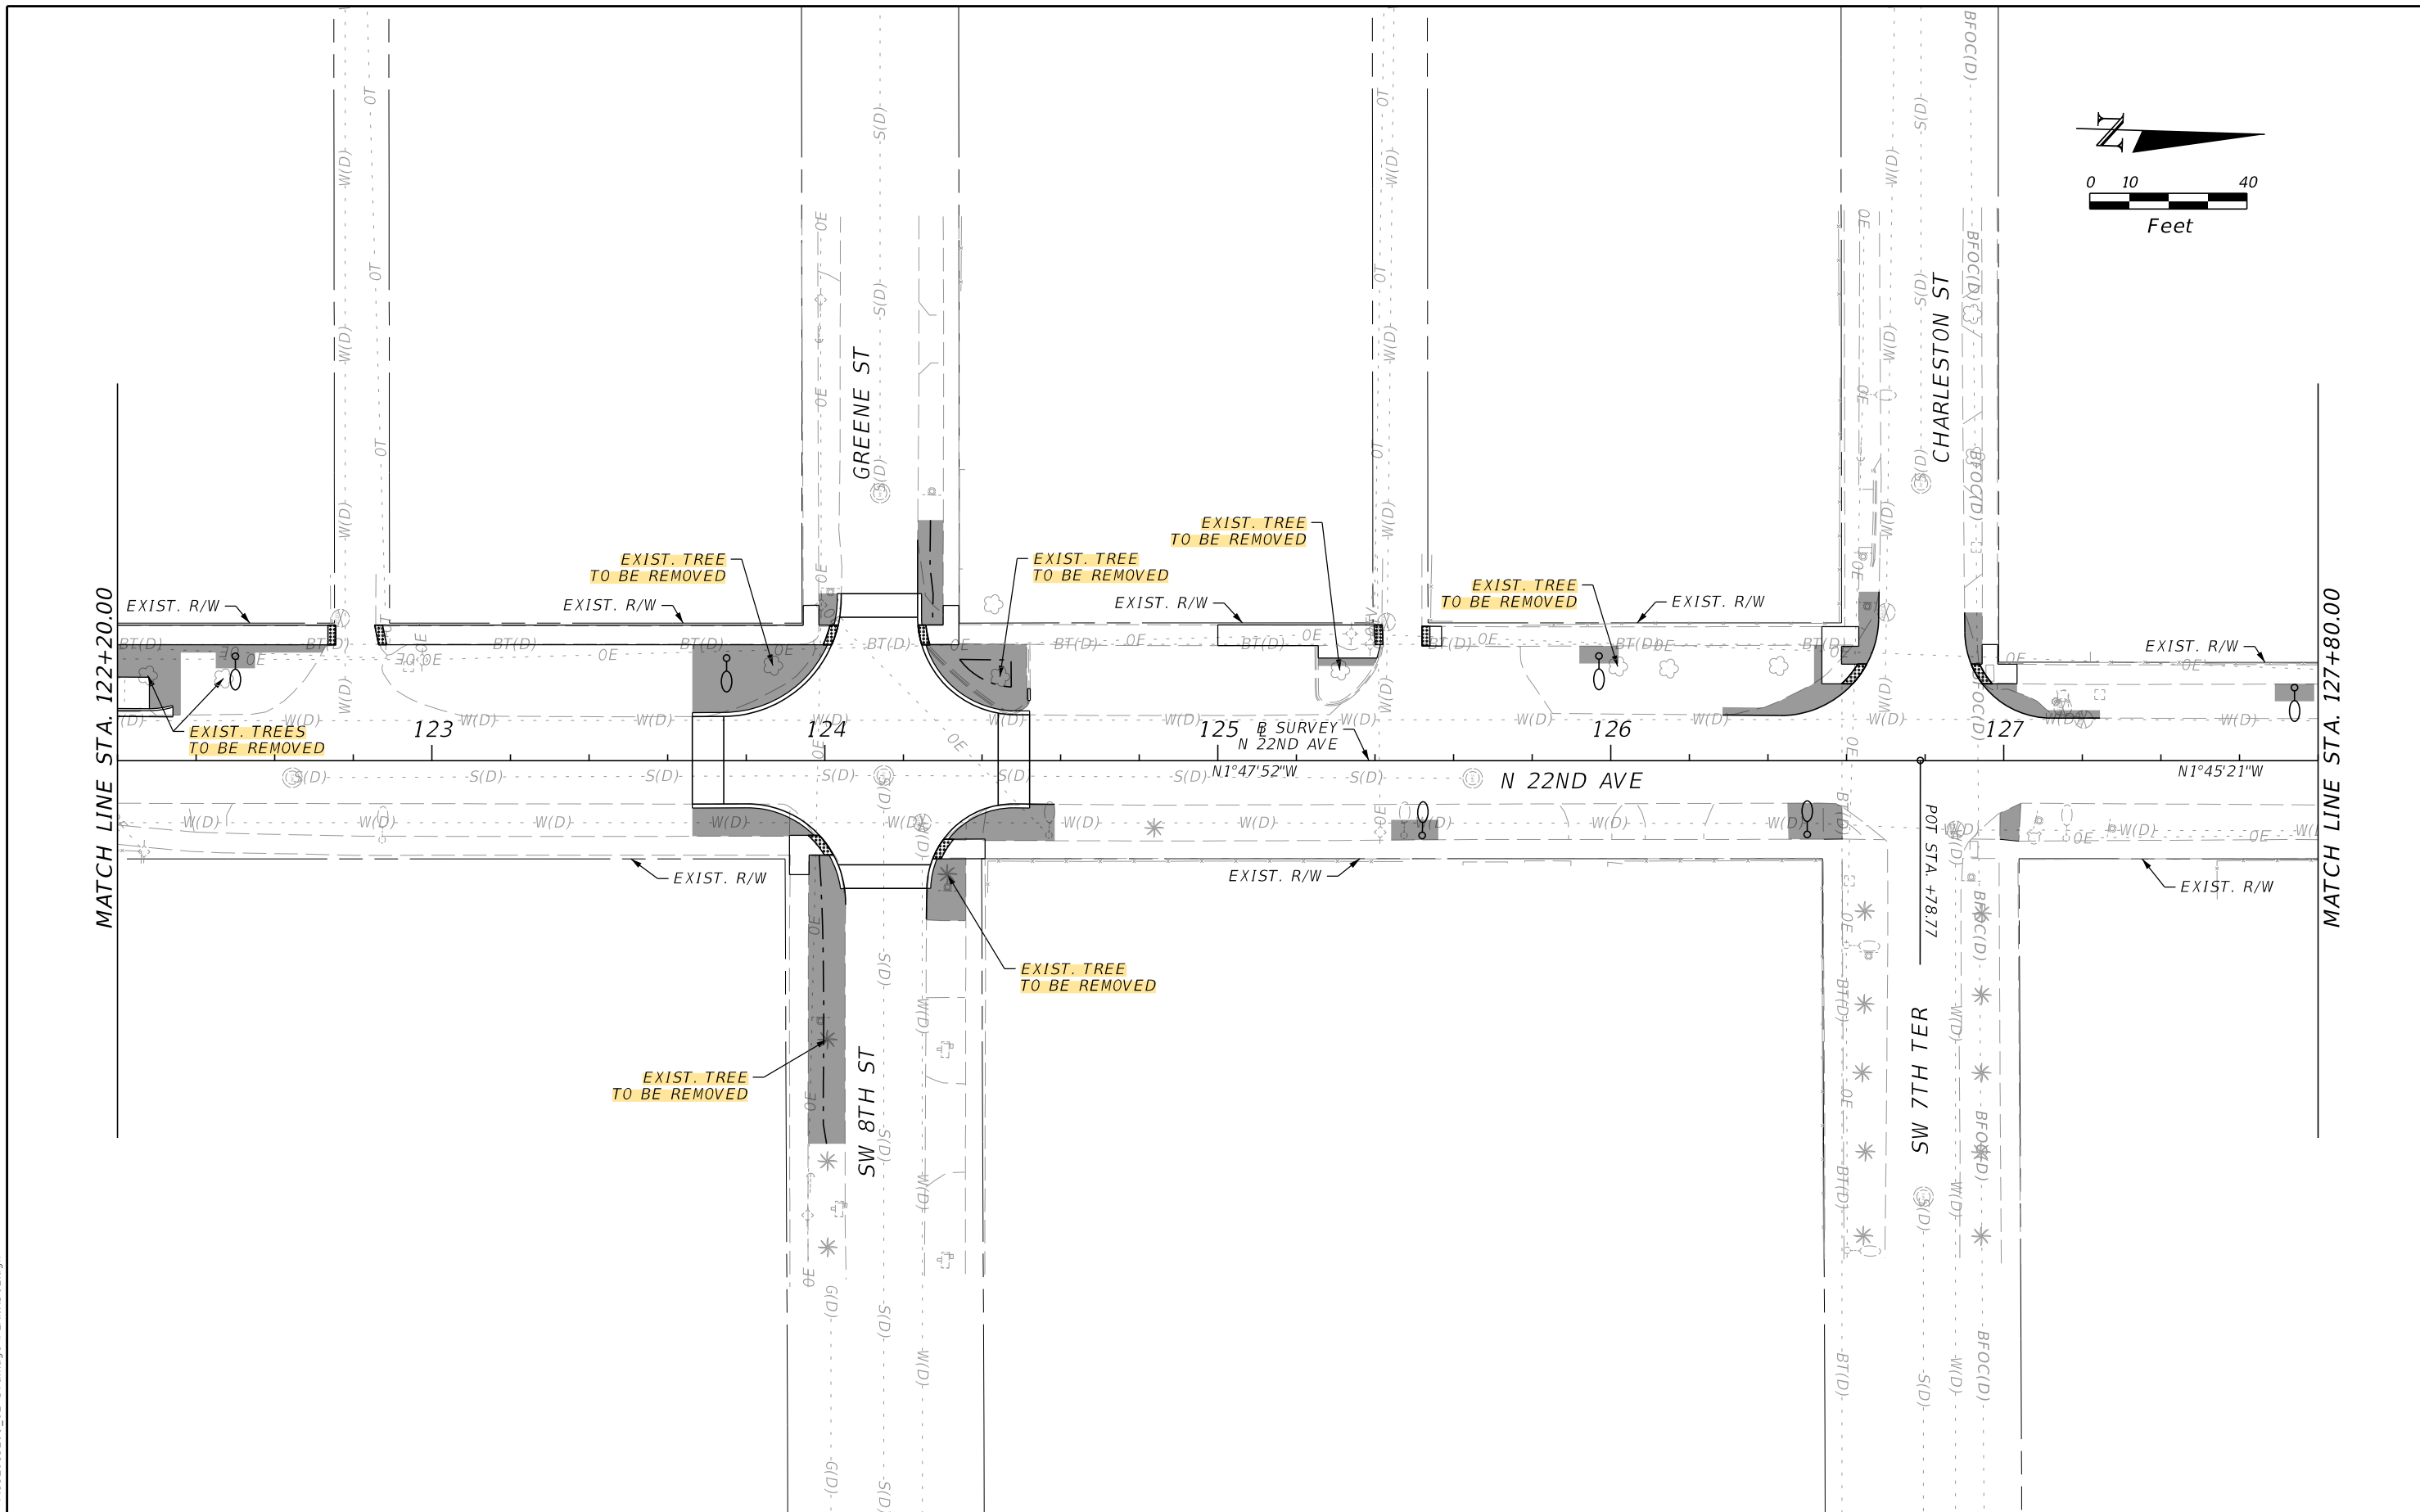

REVISIONS		REVISIONS		ENGINEER OF RECORD			STATE OF FLORIDA DEPARTMENT OF TRANSPORTATION			SHEET NO.
DATE	DESCRIPTION	DATE	DESCRIPTION	JESSICA NICOLE SMITH, P.E. LICENSE NUMBER: 85393 COLLIERS ENGINEERING & DESIGN, INC. 7284 W. PALMETTO PARK RD, SUITE 201-S BOCA RATON, FLORIDA 33433			ROAD NO.	COUNTY	FINANCIAL PROJECT ID	
							N/A	BROWARD	445526-1-52-01	
<b>DRAINAGE AND GRADING PLAN</b>										

THE OFFICIAL RECORD OF THIS SHEET IS THE ELECTRONIC FILE DIGITALLY SIGNED AND SEALED UNDER RULE 61G15-23.004, F.A.C.

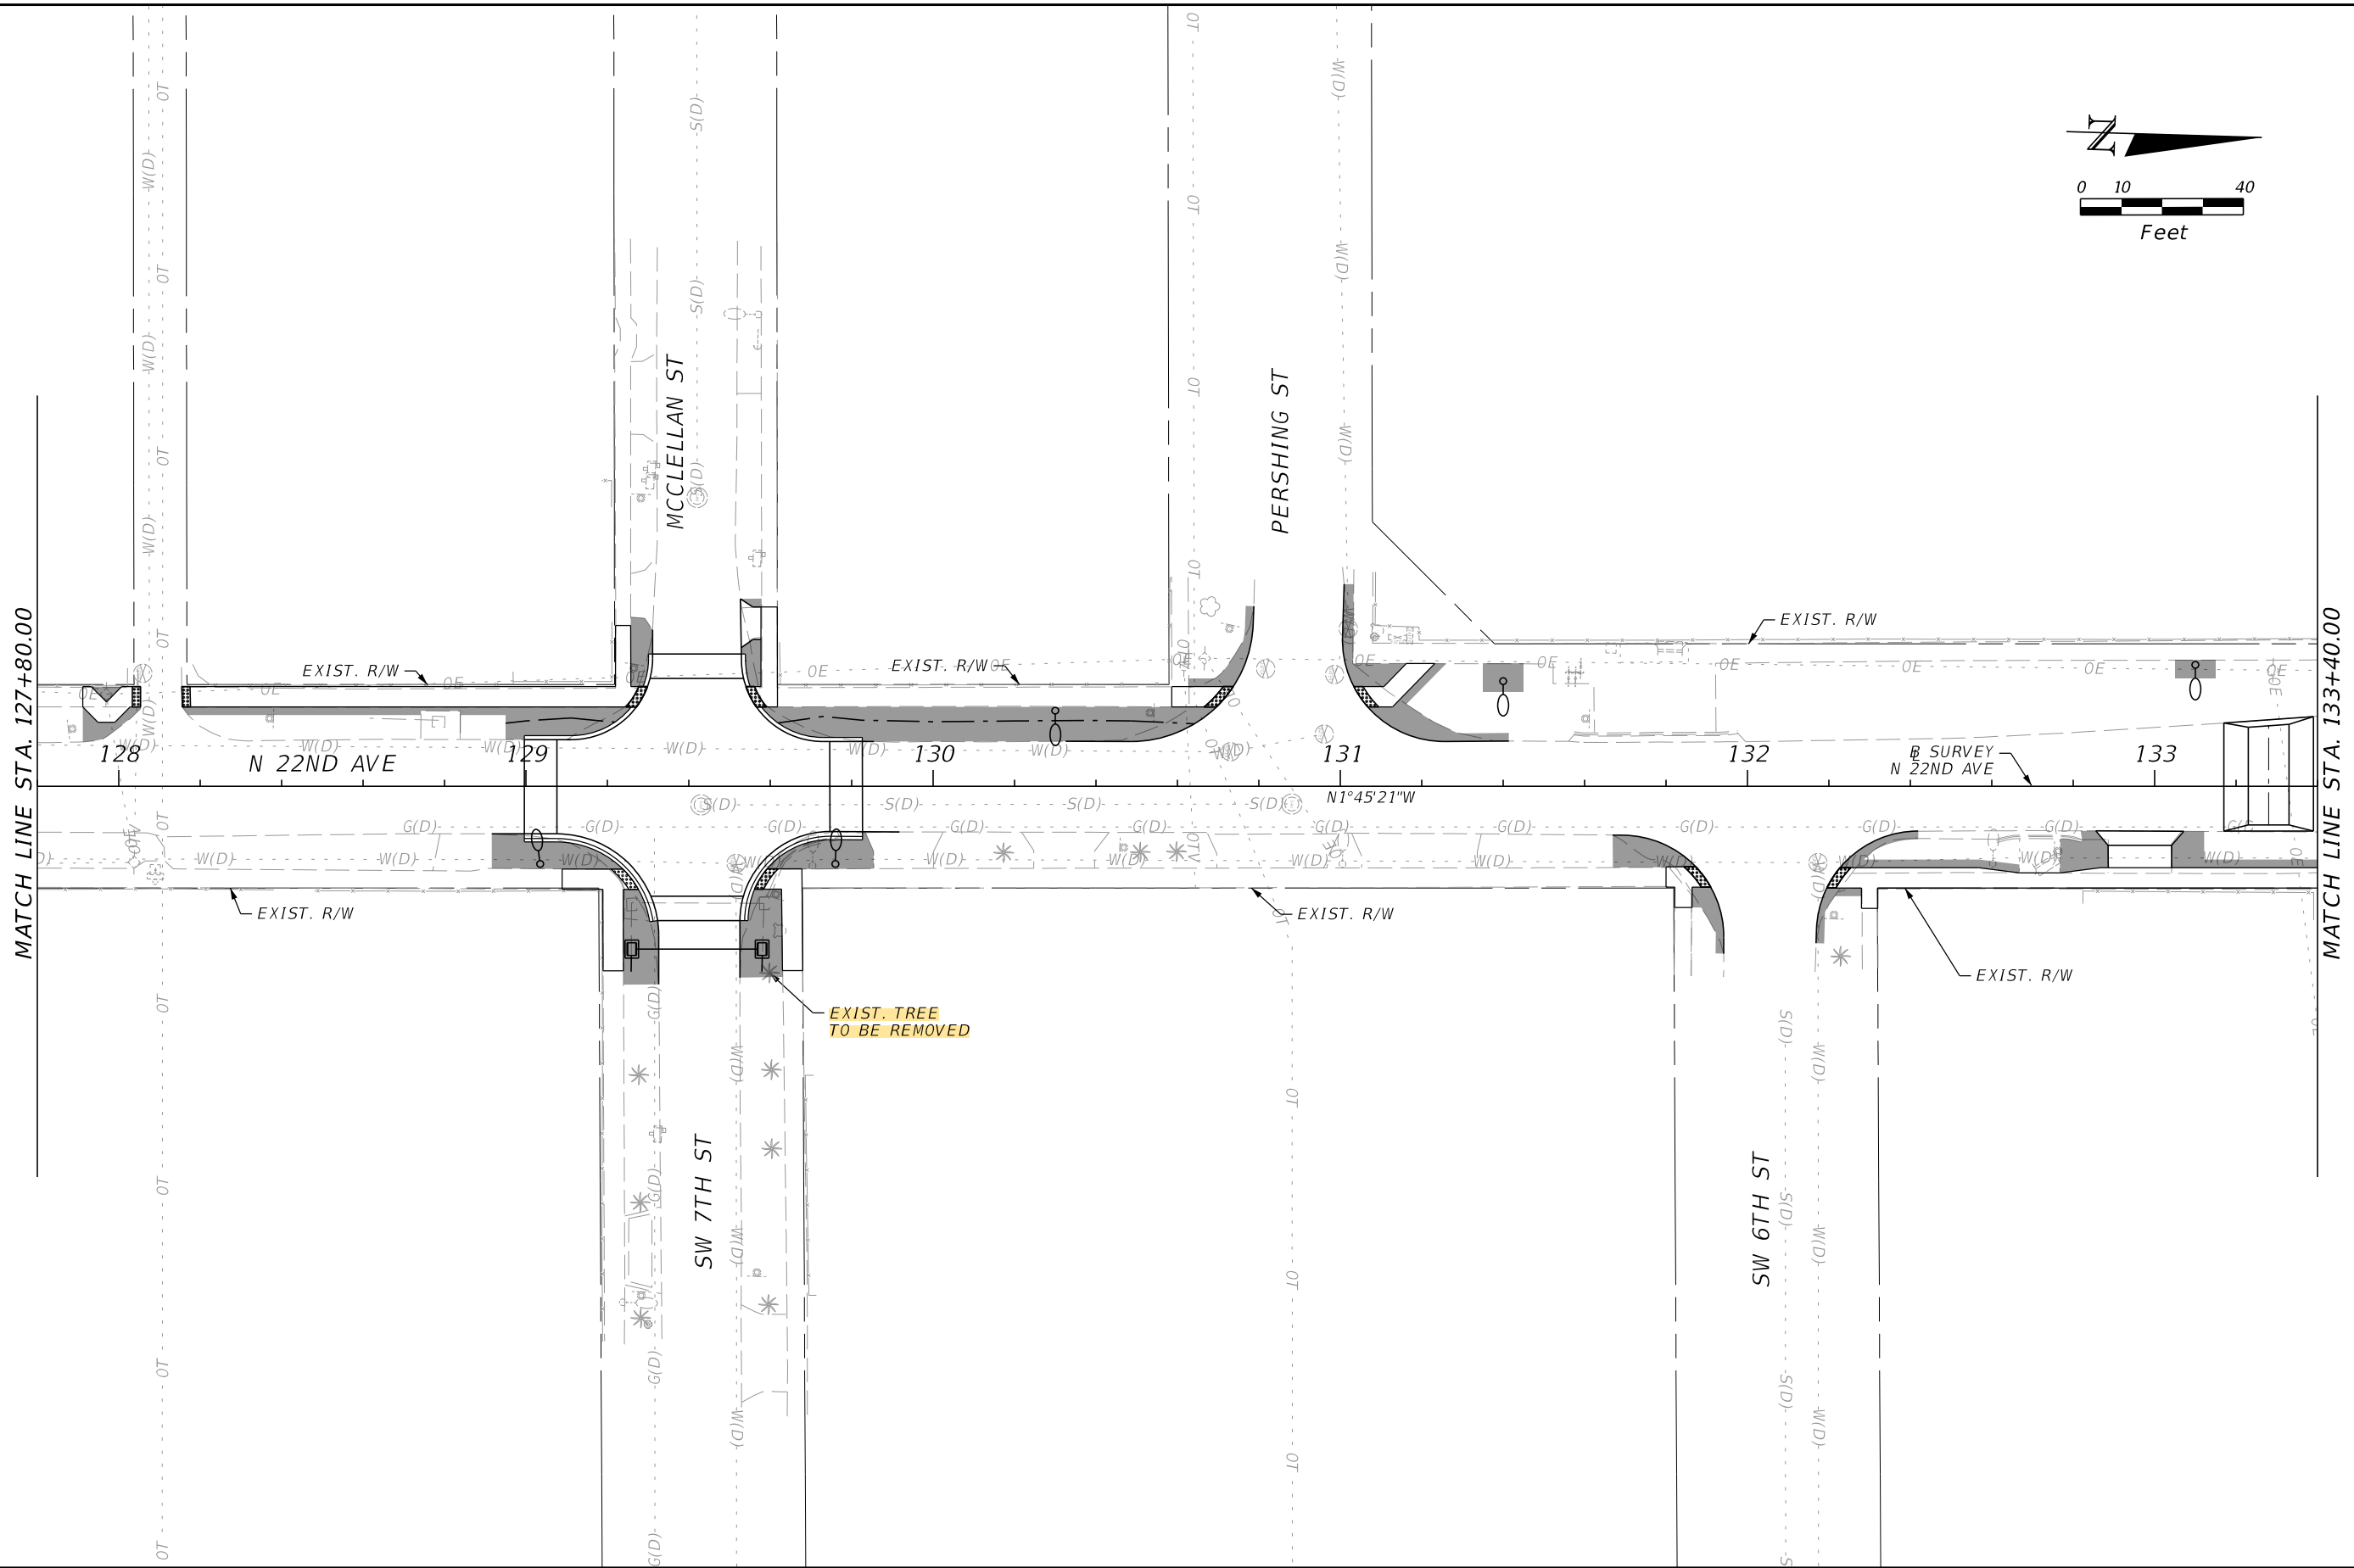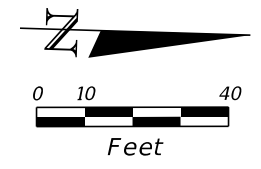

8/20/2024 2:10:45 PM jessica.smith S:\FDOT\FDOT\_10.11\44552615201\_CE\Drainage\PLAMRD02.dgn

REVISIONS			
DATE	DESCRIPTION	DATE	DESCRIPTION



ENGINEER OF RECORD  
 JESSICA NICOLE SMITH, P.E.  
 LICENSE NUMBER: 85393  
 COLLIERS ENGINEERING & DESIGN, INC.  
 7284 W. PALMETTO PARK RD, SUITE 201-S  
 BOCA RATON, FLORIDA 33433

STATE OF FLORIDA DEPARTMENT OF TRANSPORTATION		
ROAD NO.	COUNTY	FINANCIAL PROJECT ID
N/A	BROWARD	445526-1-52-01

**DRAINAGE AND  
GRADING PLAN**

SHEET NO.

THE OFFICIAL RECORD OF THIS SHEET IS THE ELECTRONIC FILE DIGITALLY SIGNED AND SEALED UNDER RULE 61G15-23.004, F.A.C.

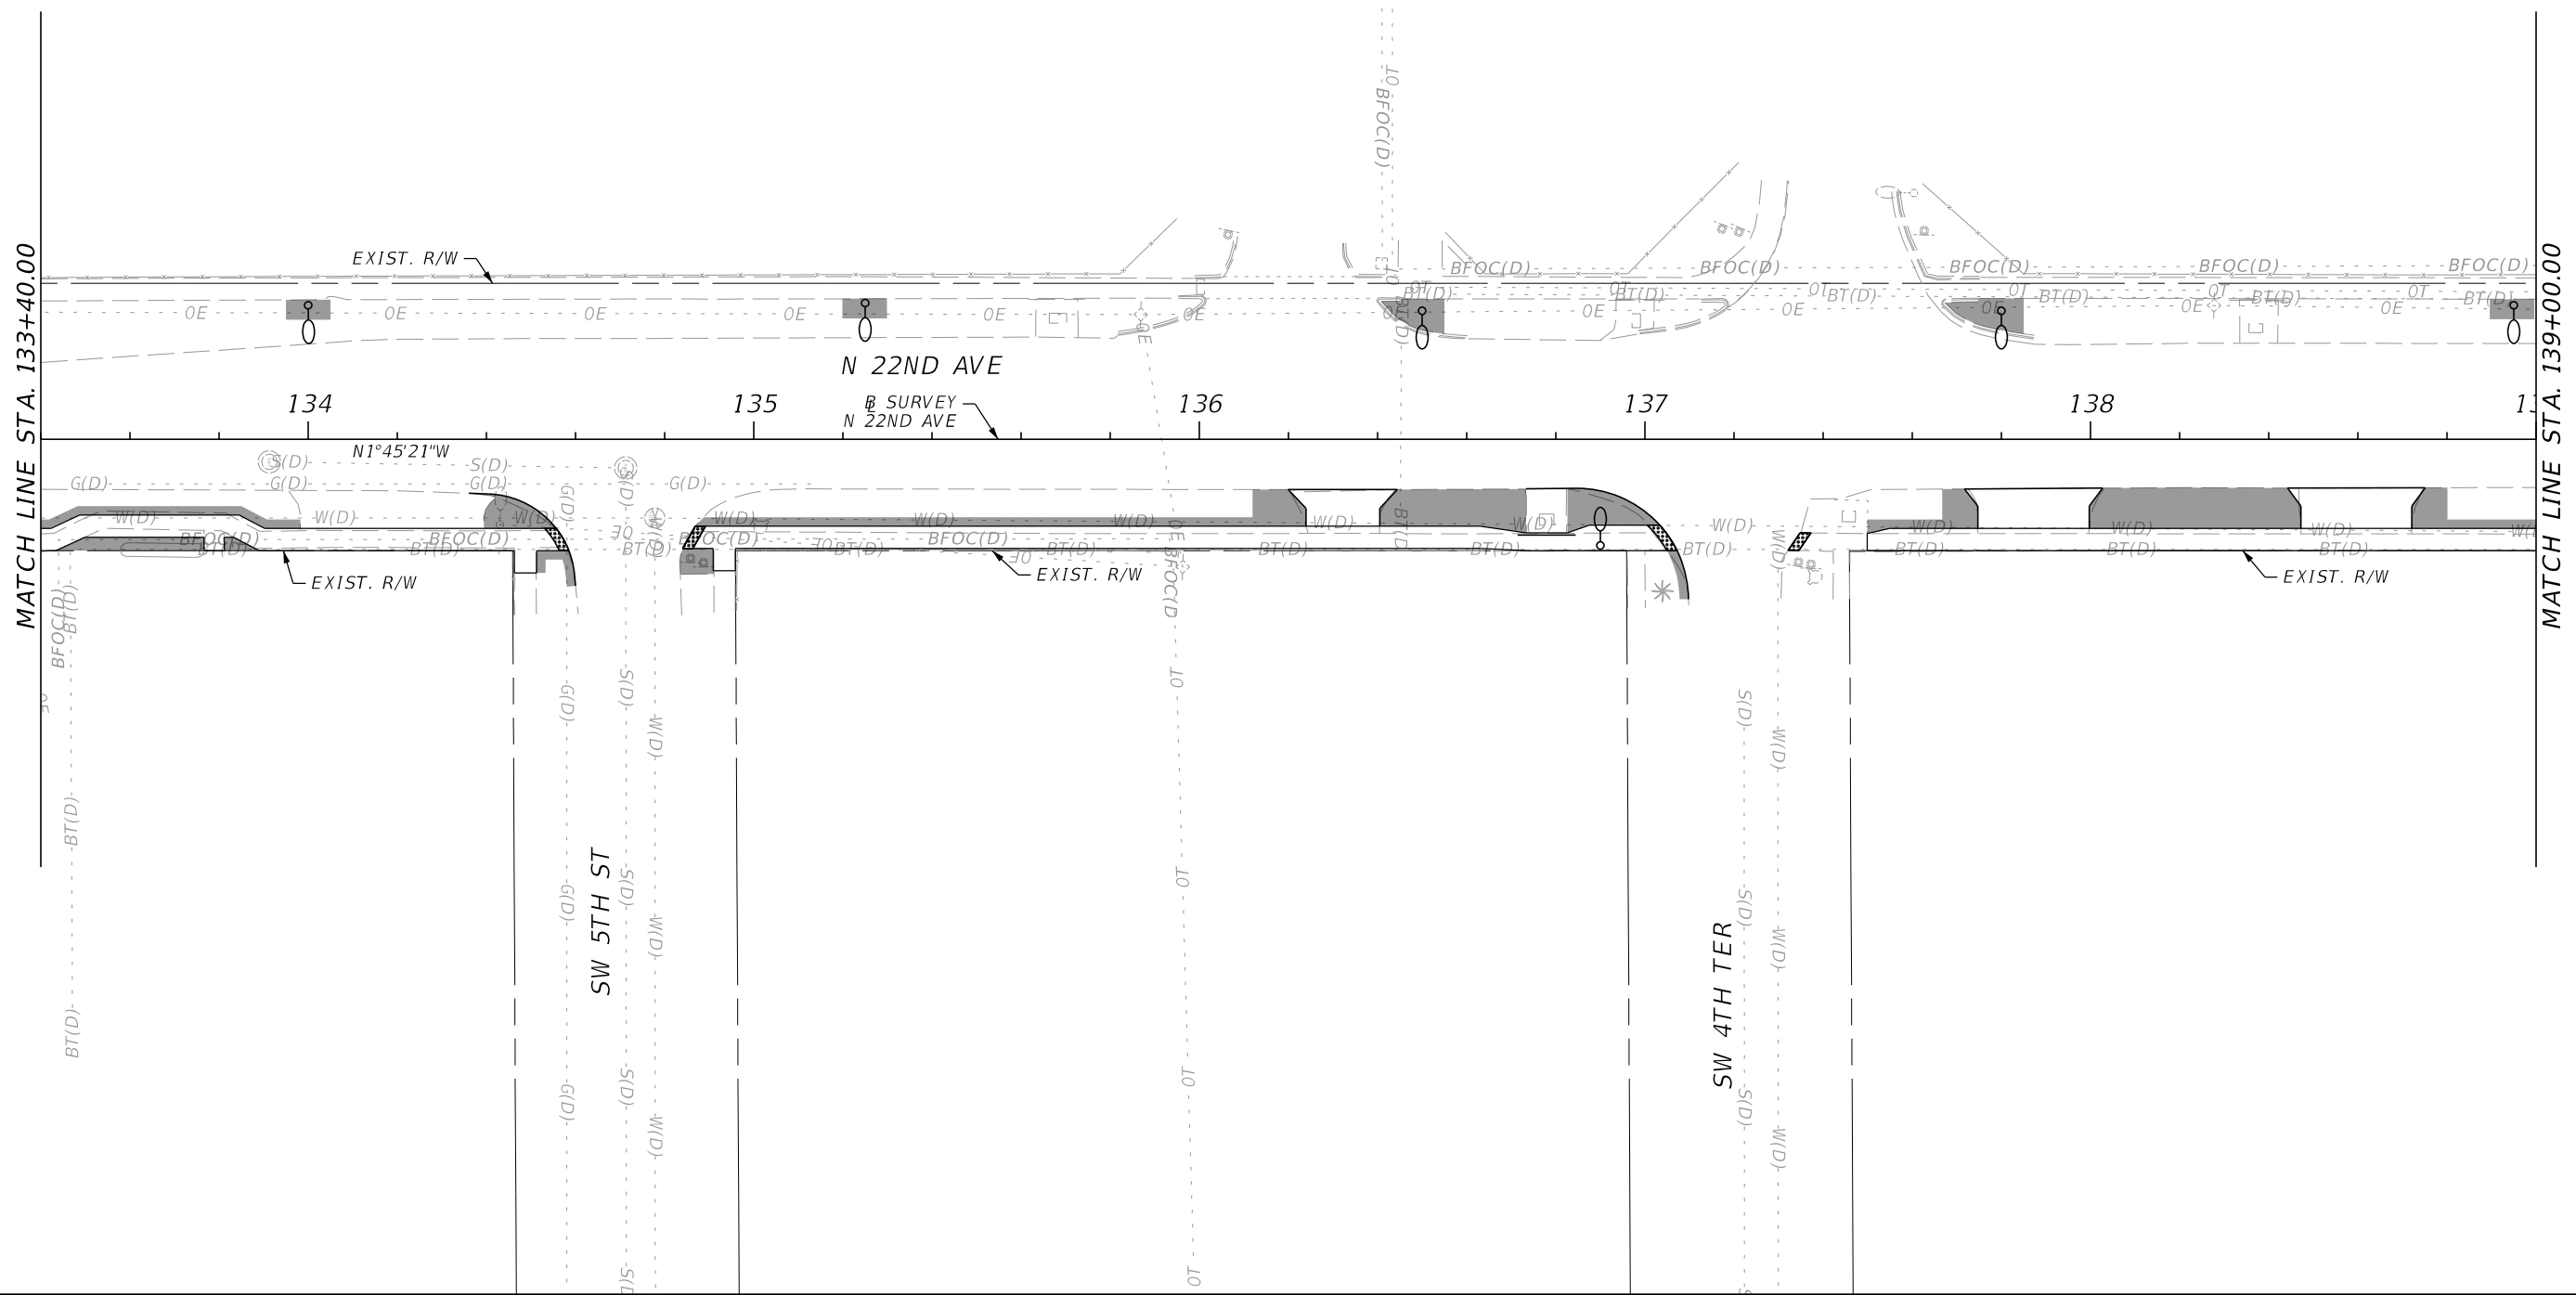
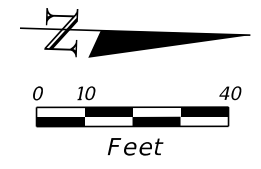


8/20/2024 2:10:45 PM jessica.smith S:\FDOT\FDOT\_10.11\44552615201\_CE\Drainage\PLMRD02.dgn

REVISIONS				ENGINEER OF RECORD		STATE OF FLORIDA DEPARTMENT OF TRANSPORTATION			SHEET NO.
DATE	DESCRIPTION	DATE	DESCRIPTION	JESSICA NICOLE SMITH, P.E. LICENSE NUMBER: 85393 COLLIERS ENGINEERING & DESIGN, INC. 7284 W. PALMETTO PARK RD, SUITE 201-S BOCA RATON, FLORIDA 33433		ROAD NO.	COUNTY	FINANCIAL PROJECT ID	
						N/A	BROWARD	445526-1-52-01	

**DRAINAGE AND  
GRADING PLAN**

THE OFFICIAL RECORD OF THIS SHEET IS THE ELECTRONIC FILE DIGITALLY SIGNED AND SEALED UNDER RULE 61G15-23.004, F.A.C.

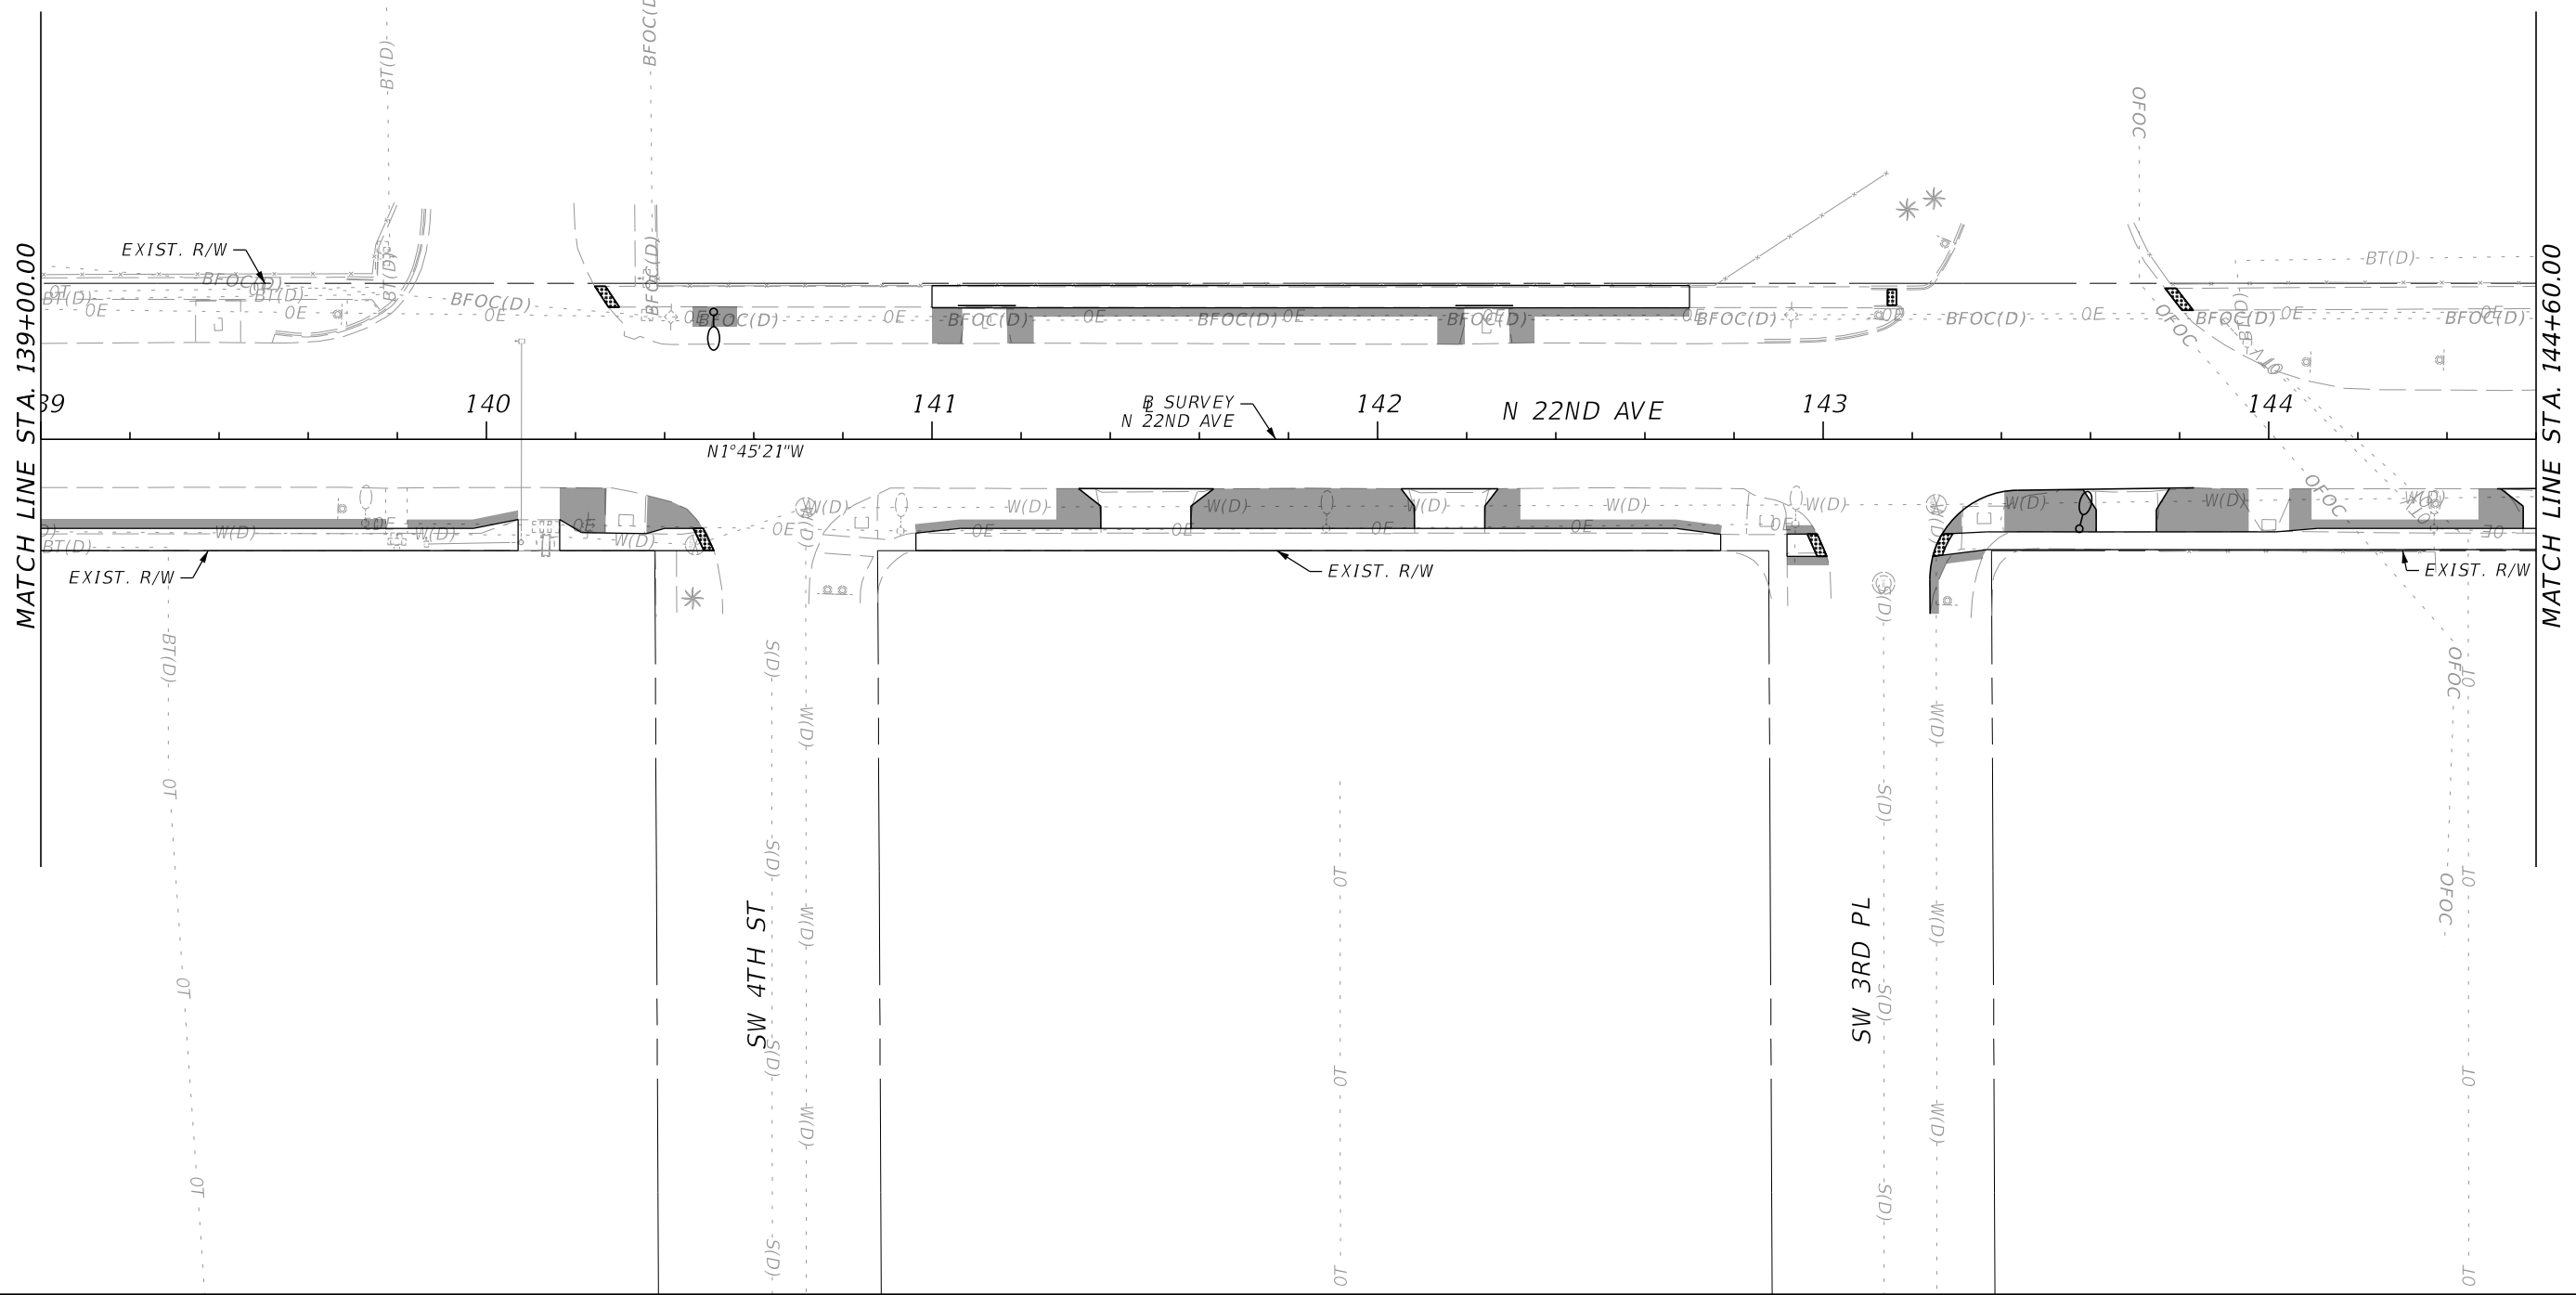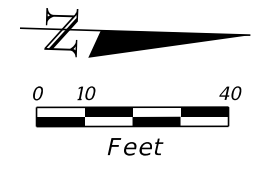

8/20/2024 2:10:46 PM jessica.smith S:\FDOT\VDOT\_10.11\44552615201\_CE\Drainage\PLAMRD02.dgn

REVISIONS			
DATE	DESCRIPTION	DATE	DESCRIPTION

ENGINEER OF RECORD  
 JESSICA NICOLE SMITH, P.E.  
 LICENSE NUMBER: 85393  
 COLLIERS ENGINEERING & DESIGN, INC.  
 7284 W. PALMETTO PARK RD, SUITE 201-S  
 BOCA RATON, FLORIDA 33433

STATE OF FLORIDA DEPARTMENT OF TRANSPORTATION		
ROAD NO.	COUNTY	FINANCIAL PROJECT ID
N/A	BROWARD	445526-1-52-01


**DRAINAGE AND  
GRADING PLAN**

SHEET NO.

THE OFFICIAL RECORD OF THIS SHEET IS THE ELECTRONIC FILE DIGITALLY SIGNED AND SEALED UNDER RULE 61G15-23.004, F.A.C.



8/20/2024 2:10:46 PM jessica.smith  
 S:\FDOT\FDOT\_10.11\4452615201\_CE\Drainage\PLAMRD02.dgn


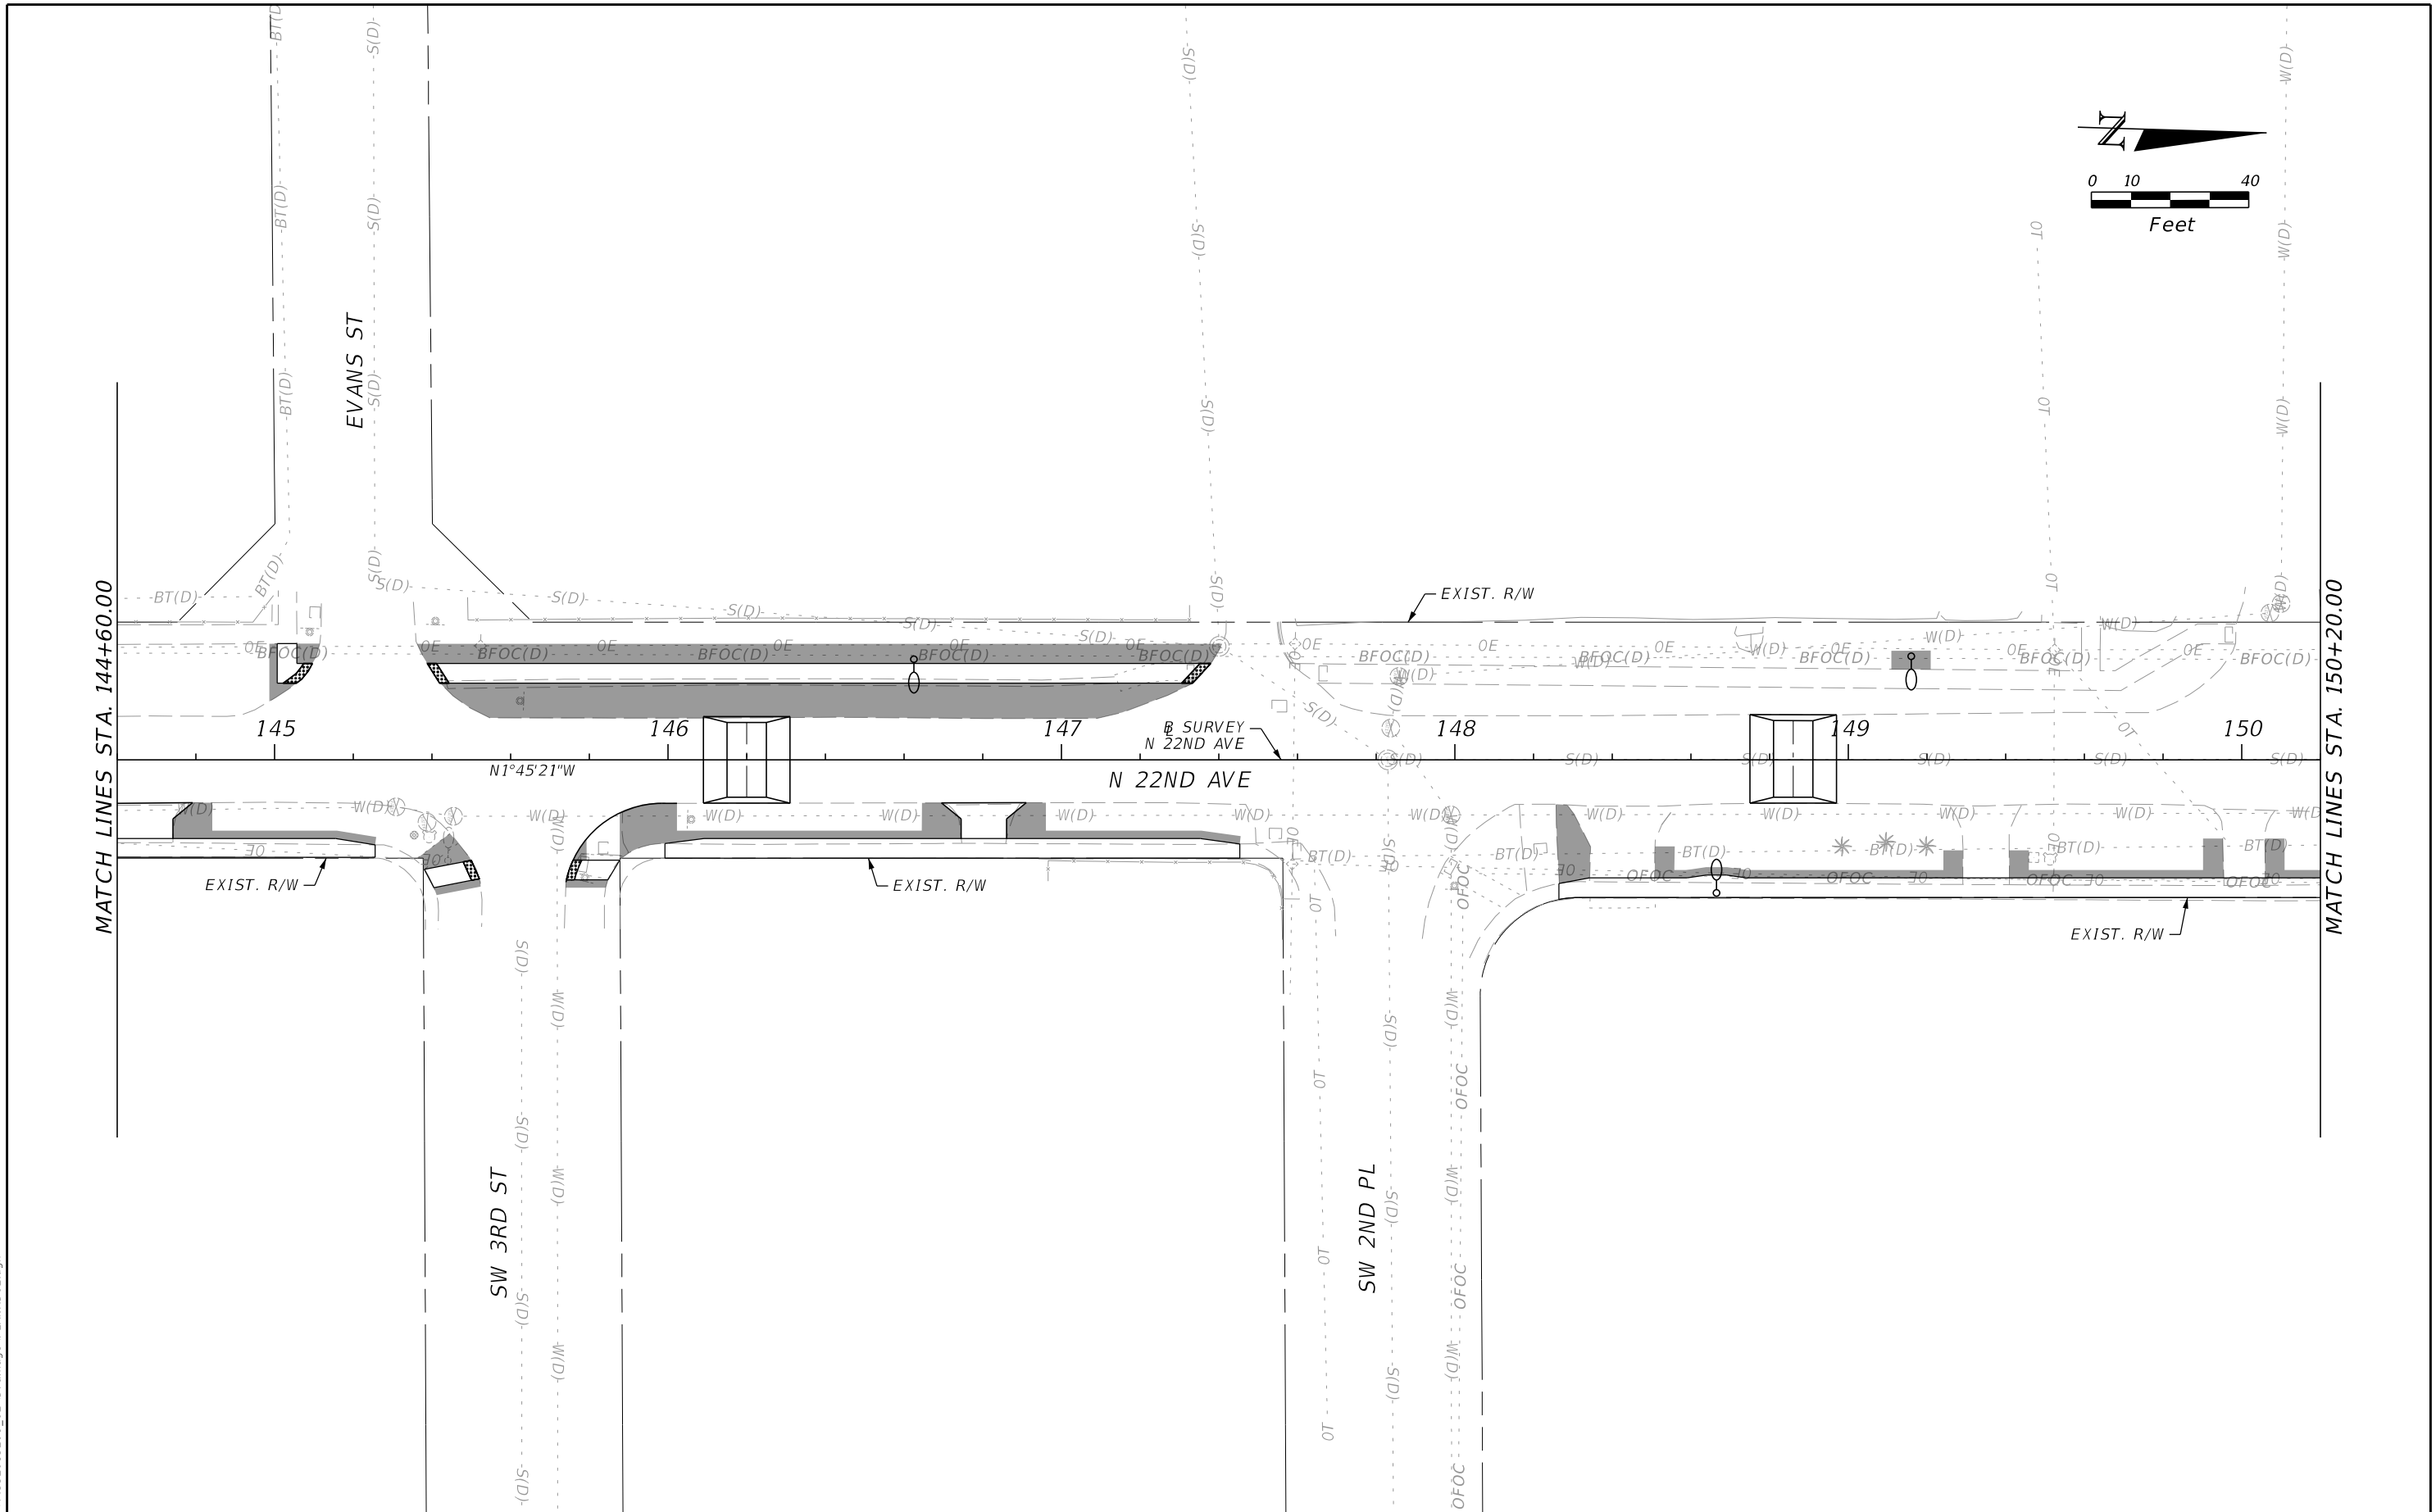


REVISIONS				ENGINEER OF RECORD		STATE OF FLORIDA DEPARTMENT OF TRANSPORTATION			SHEET NO.
DATE	DESCRIPTION	DATE	DESCRIPTION	JESSICA NICOLE SMITH, P.E. LICENSE NUMBER: 85393 COLLIERS ENGINEERING & DESIGN, INC. 7284 W. PALMETTO PARK RD, SUITE 201-S BOCA RATON, FLORIDA 33433		ROAD NO.	COUNTY	FINANCIAL PROJECT ID	
						N/A	BROWARD	445526-1-52-01	

**DRAINAGE AND  
GRADING PLAN**

THE OFFICIAL RECORD OF THIS SHEET IS THE ELECTRONIC FILE DIGITALLY SIGNED AND SEALED UNDER RULE 61G15-23.004, F.A.C.

8/20/2024 2:10:47 PM jessica.smith  
 S:\FDOT\FDOT\_10.11\44552615201\_CE\Drainage\PLMRD02.dgn

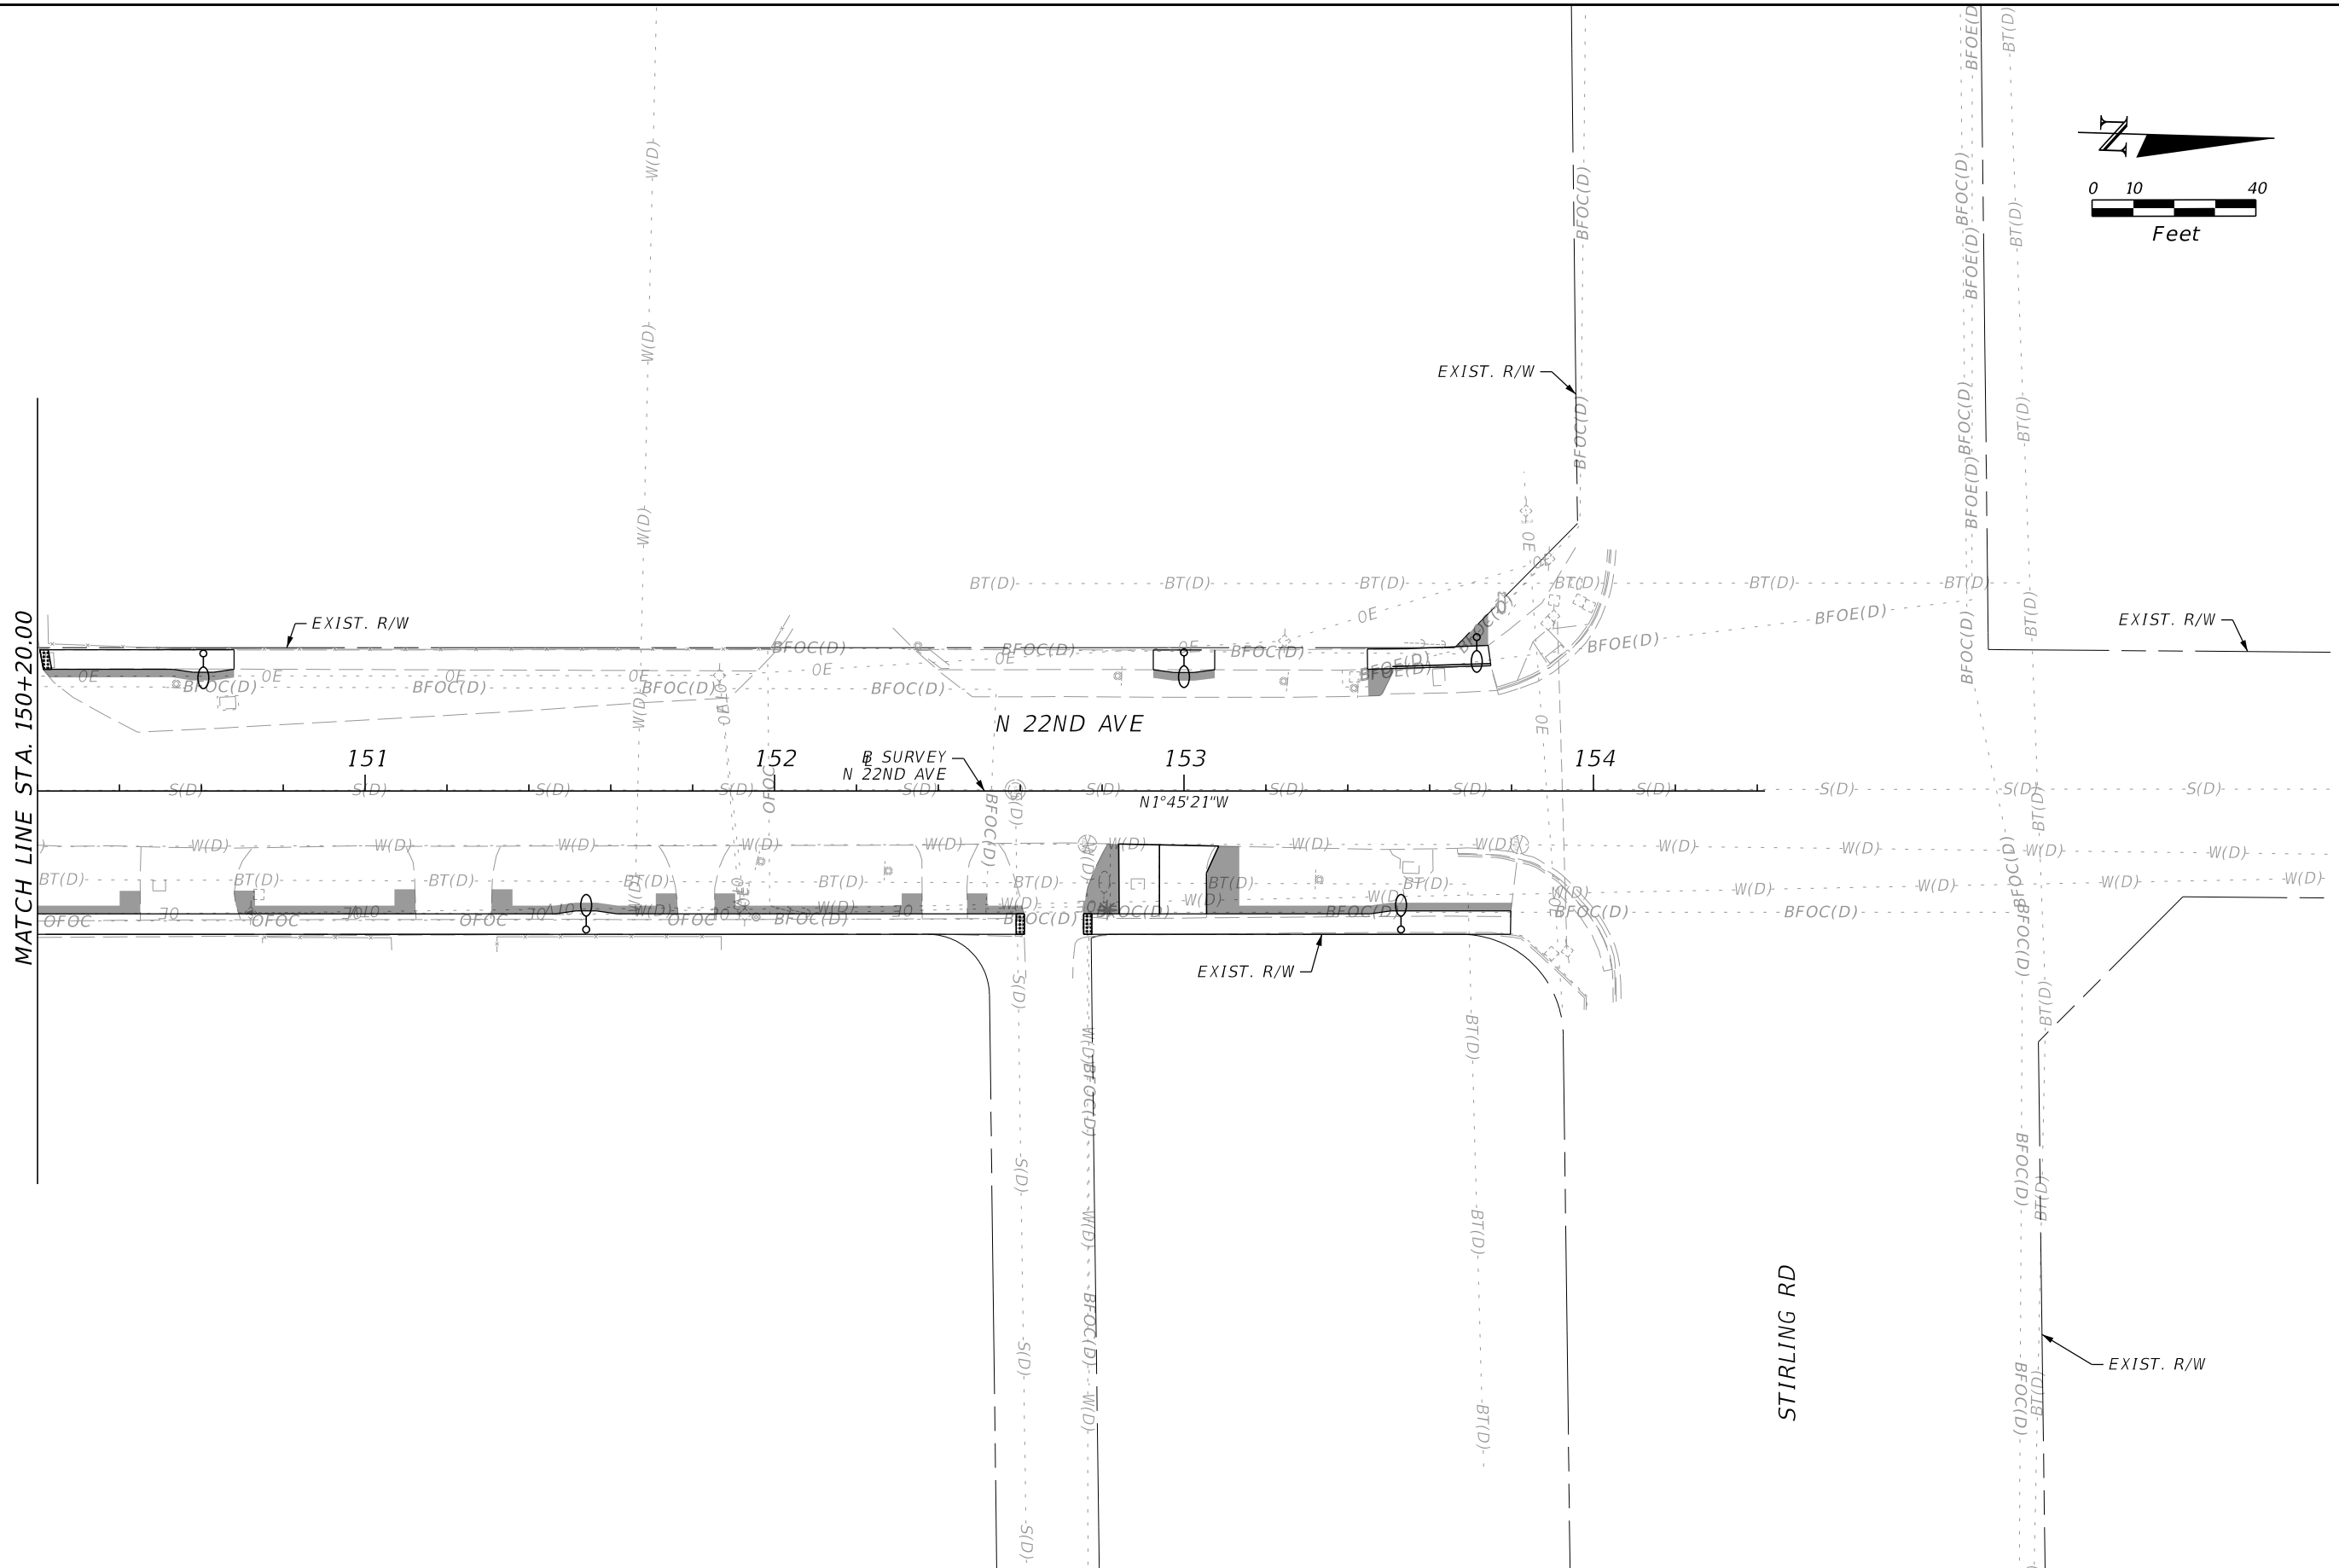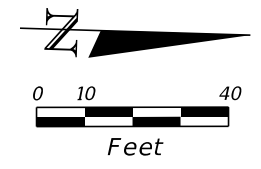

REVISIONS				ENGINEER OF RECORD		STATE OF FLORIDA DEPARTMENT OF TRANSPORTATION			SHEET NO.
DATE	DESCRIPTION	DATE	DESCRIPTION			ROAD NO.	COUNTY	FINANCIAL PROJECT ID	
				JESSICA NICOLE SMITH, P.E. LICENSE NUMBER: 85393 COLLIERS ENGINEERING & DESIGN, INC. 7284 W. PALMETTO PARK RD, SUITE 201-S BOCA RATON, FLORIDA 33433		N/A	BROWARD	445526-1-52-01	

**DRAINAGE AND  
GRADING PLAN**

THE OFFICIAL RECORD OF THIS SHEET IS THE ELECTRONIC FILE DIGITALLY SIGNED AND SEALED UNDER RULE 61G15-23.004, F.A.C.