


FILE LOCATION: 210222022222 6015 RESIDENCES AT BEVERLY PARK WASHINGTON ST, HOLLYWOOD - ROBBERY BLOCKCADREVA-08-22-2022022222 55-100 TO 55-100-DWG
PRINTED ON 08.01.2023

THESE PLANS ARE FOR BUILDING DEPARTMENT REVIEW ONLY. THEY ARE NOT TO BE CONSTRUED AS CONSTRUCTION DOCUMENTS UNTIL ALL BUILDING DEPARTMENT APPROVALS ARE OBTAINED.
NO COPIES, REPRODUCTIONS, TRANSMISSIONS OR ELECTRONIC MANIPULATION OF ANY PORTION OF THESE DRAWINGS ARE TO BE MADE WITHOUT THE EXPRESS WRITTEN PERMISSION OF CFM ARCHITECTS. ALL DESIGN INDICATED IN THESE DRAWINGS ARE THE PROPERTY OF CFM ARCHITECTS. ALL COPYRIGHTS ARE RESERVED.

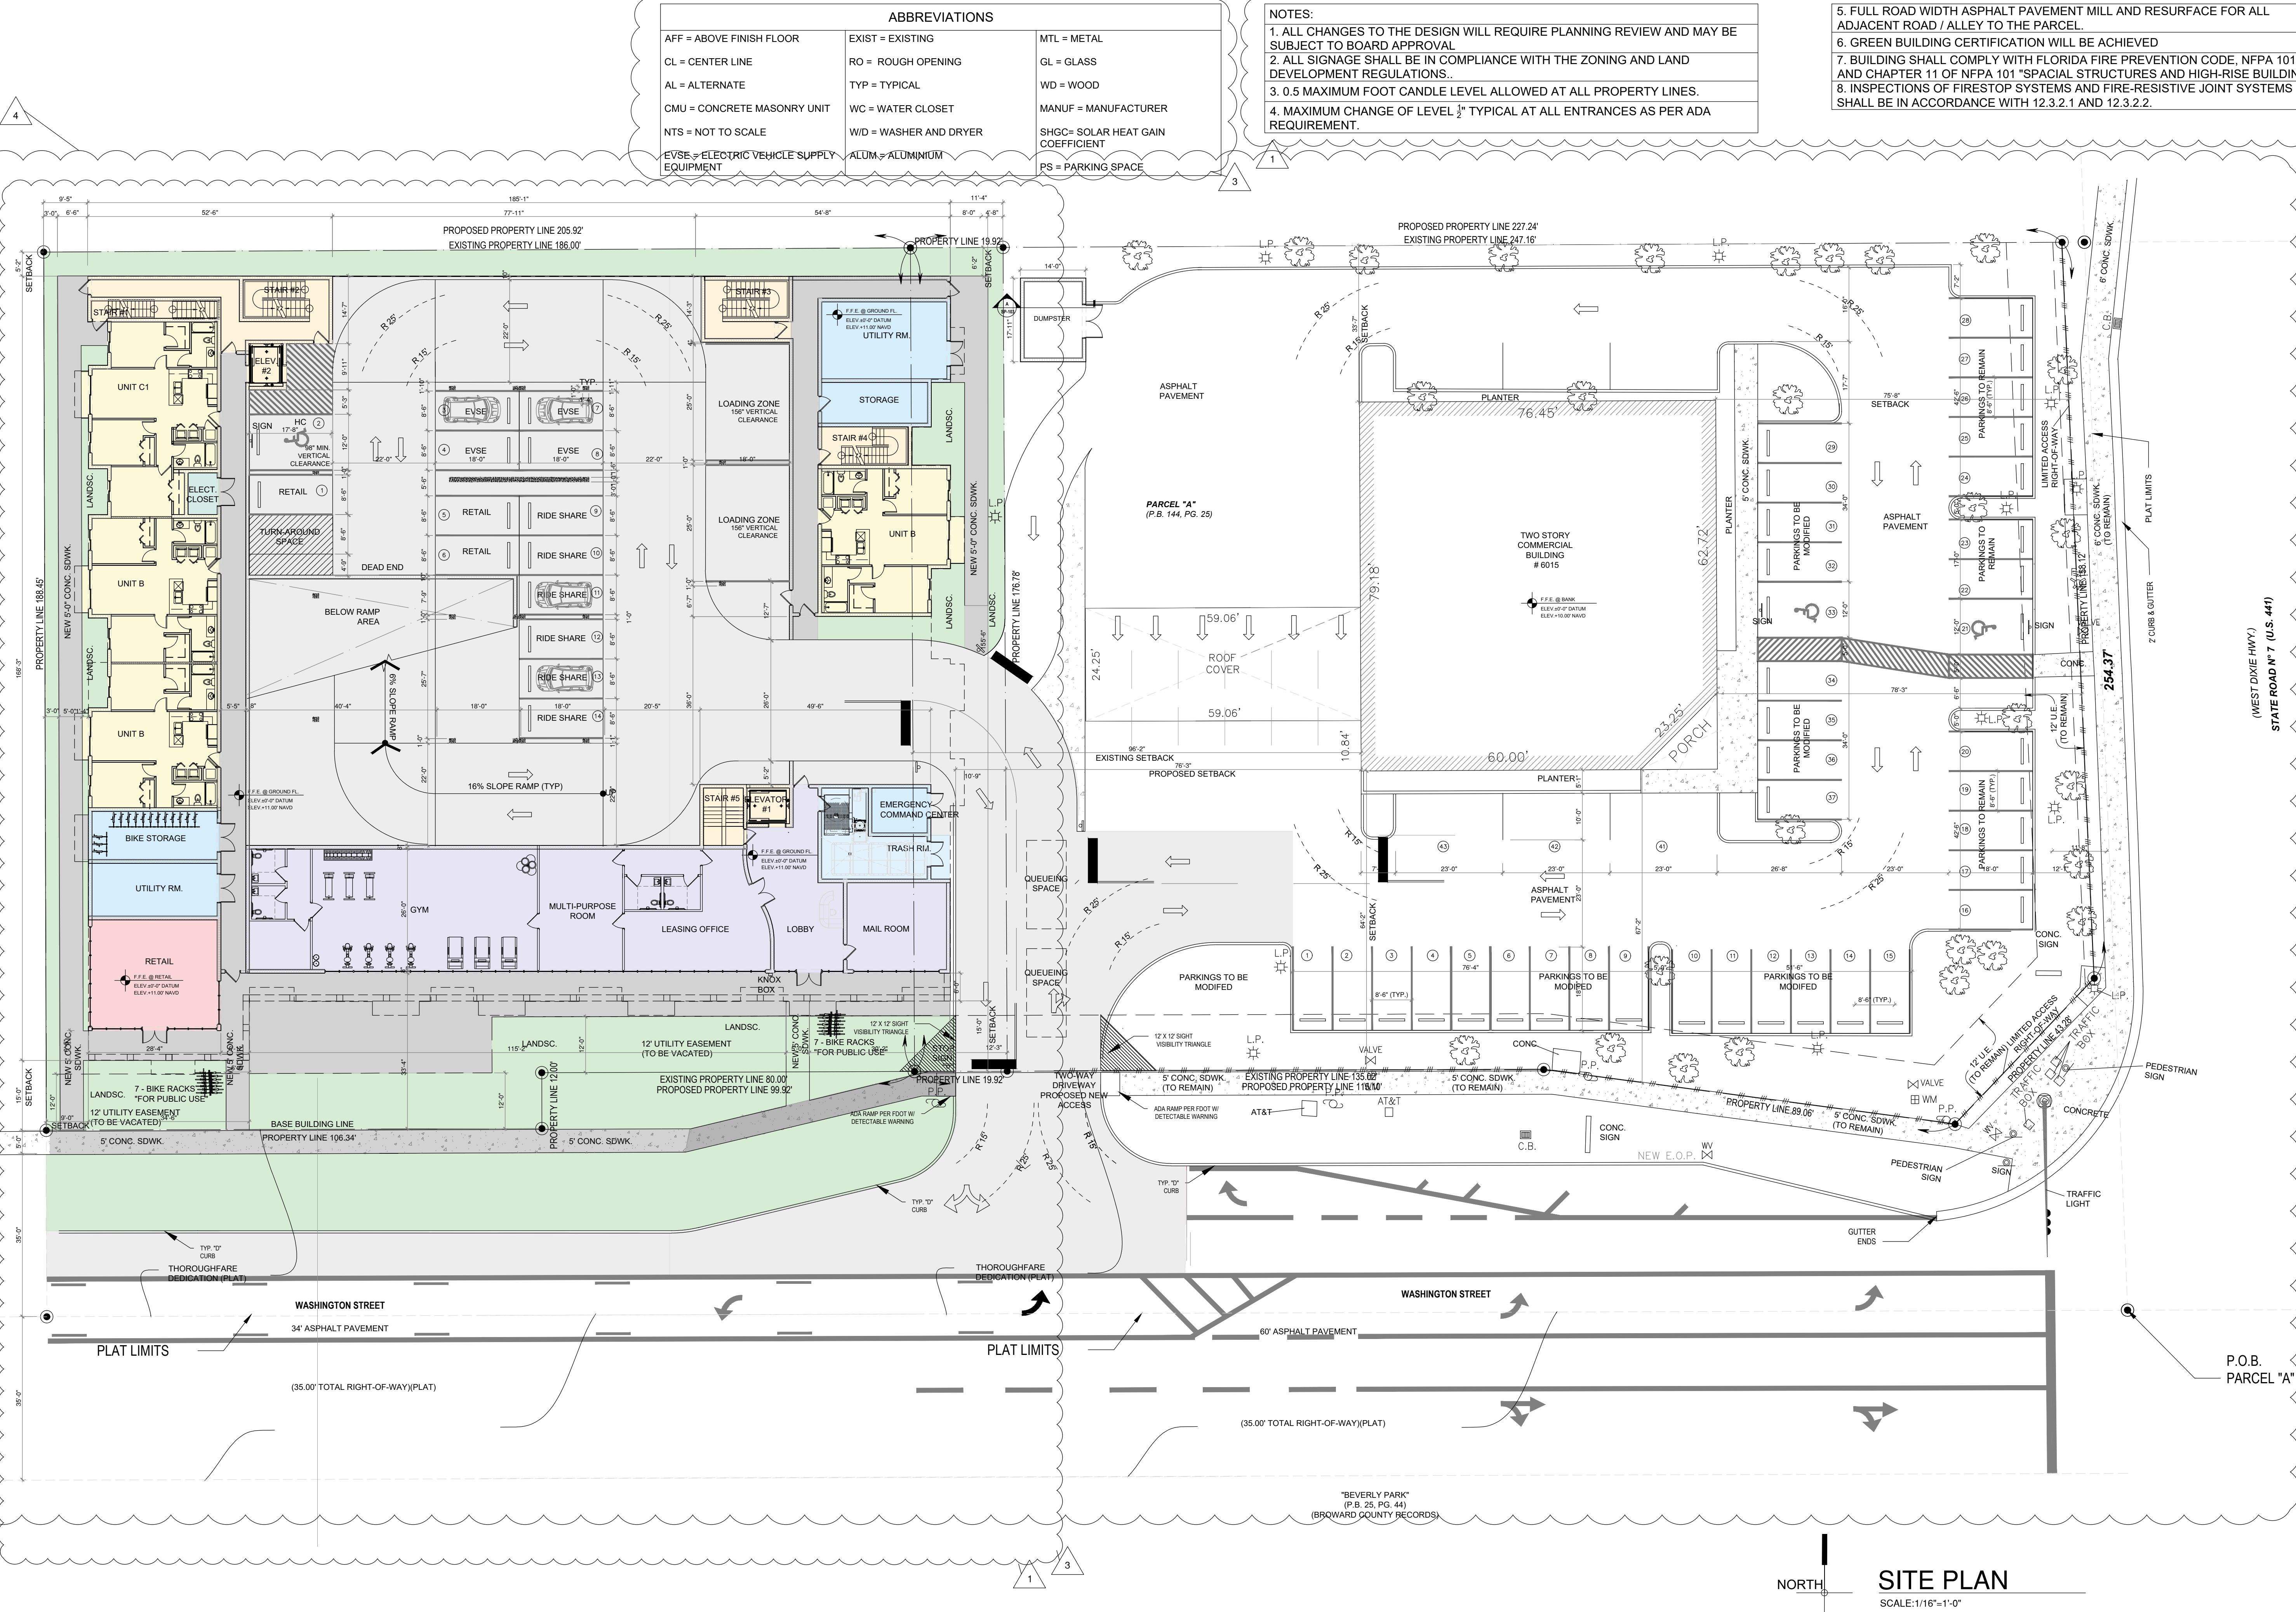

cfm
ARCHITECTS

CERTIFICATION No. AR0014682

4253 S.W. 72nd Ave.
MIAMI, FL 33155
TEL: (786) 502-4384

E-MAIL:
mariagabriela@cfmarchitects.com

CFM ARCHITECTS
THE DESIGN AND DRAWINGS FOR THIS
PROJECT ARE THE PROPERTY OF THIS
ARCHITECT AND ARE PROTECTED UNDER
THE COPYRIGHT PROTECTION ACT.

CONSULTANT:

STATE OF FLORIDA
CRISTINA FANDINO
AR0014682
REGISTERED ARCHITECT

RESIDENCES AT
BEVERLY PARK
6015 WASHINGTON ST
HOLLYWOOD, FL 33023

CLIENT INFORMATION:

DATE:
PRELIMINARY 02.23.2023
SUBMITTAL 03.06.2023
REV1 04.06.2023
REV2 05.22.2023
REV3 06.07.2023
REV4 08.30.2023

PROJECT No. 202225
DRAWN BY:
CHECKED BY: CF
SITE PLAN

SP-100