



Emerald Hills, Hollywood, FL

© The work product provided by Kobi Karp Architecture and Interior Design, Inc. is the sole property of Kobi Karp Architecture and Interior Design, Inc. The work product may not be used without the expressed written consent of Kobi Karp Architecture and Interior Design, Inc. (KKAID)




Emerald Hills, Hollywood, FL

© The work product provided by Kobi Karp Architecture and Interior Design, Inc. is the sole property of Kobi Karp Architecture and Interior Design, Inc. The work product may not be used without the expressed written consent of Kobi Karp Architecture and Interior Design, Inc (KKAID)



CASPER CT
AMALFI DR
KEYSER AVE
N HILLS DR
N 36TH AVE

1 Clubhouse Plan View
Scale: 1/32"=1' (24'x36')

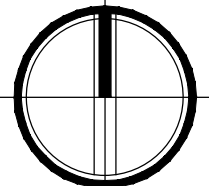

REVISIONS / SUBMISSIONS

ALL DRAWINGS AND WRITTEN MATERIAL APPEARING HEREIN
CONSTITUTE THE ORIGINAL AND UNPUBLISHED WORK OF KOB
KARP AIA, AND MAY NOT BE DUPLICATED, USED, OR DISCLOSED
WITHOUT THE EXPRESS WRITTEN CONSENT OF KOB KARP
ARCHITECTURE & INTERIOR DESIGN, INC. AIA, (S)

EMERALD HILLS
4100 NORTH HILLS DRIVE
HOLLYWOOD, FLORIDA, 33021

Clubhouse
Siteplan

ARCHITECTURE
INTERIOR DESIGN
PLANNING

AIA ASID NCARB
2915 Biscayne Boulevard
Suite 200
Miami, Florida 33137
P: 305.573.3766
F: 305.573.3766

WWW.KOBKARP.COM

K O B I
K A R P

DRAWN BY: --
CHECKED BY: --
DATE: 12-05-2022

[illegible]

ALL DRAWINGS AND WRITTEN MATERIAL APPEARING HEREIN
CONSTITUTE THE ORIGINAL AND UNPUBLISHED WORK OF KOBI
KARP AIA, AND MAY NOT BE DUPLICATED, USED, OR DISCLOSED
WITHOUT THE EXPRESS WRITTEN CONSENT OF KOBI KARP
ARCHITECTURE & INTERIOR DESIGN, INC. AIA. (c) _____

EMERALD HILLS
4100 NORTH HILLS DRIVE
HOLLYWOOD, FLORIDA, 33021


KOBI KARP
LIC. # AR0012578

ARCHITECTURE
INTERIOR DESIGN
PLANNING

AIA ASID NCARB


2915 Biscayne Boulevard
Suite 200
Miami, Florida 33137
O: 305.573.1818
F: 305.573.3766

WWW.KOBIKARP.COM

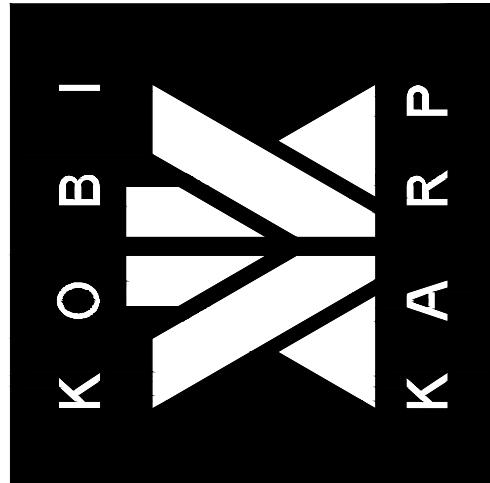

DRAWN BY:	--
CHECKED BY:	--
DATE:	12-05-2022

A2.02

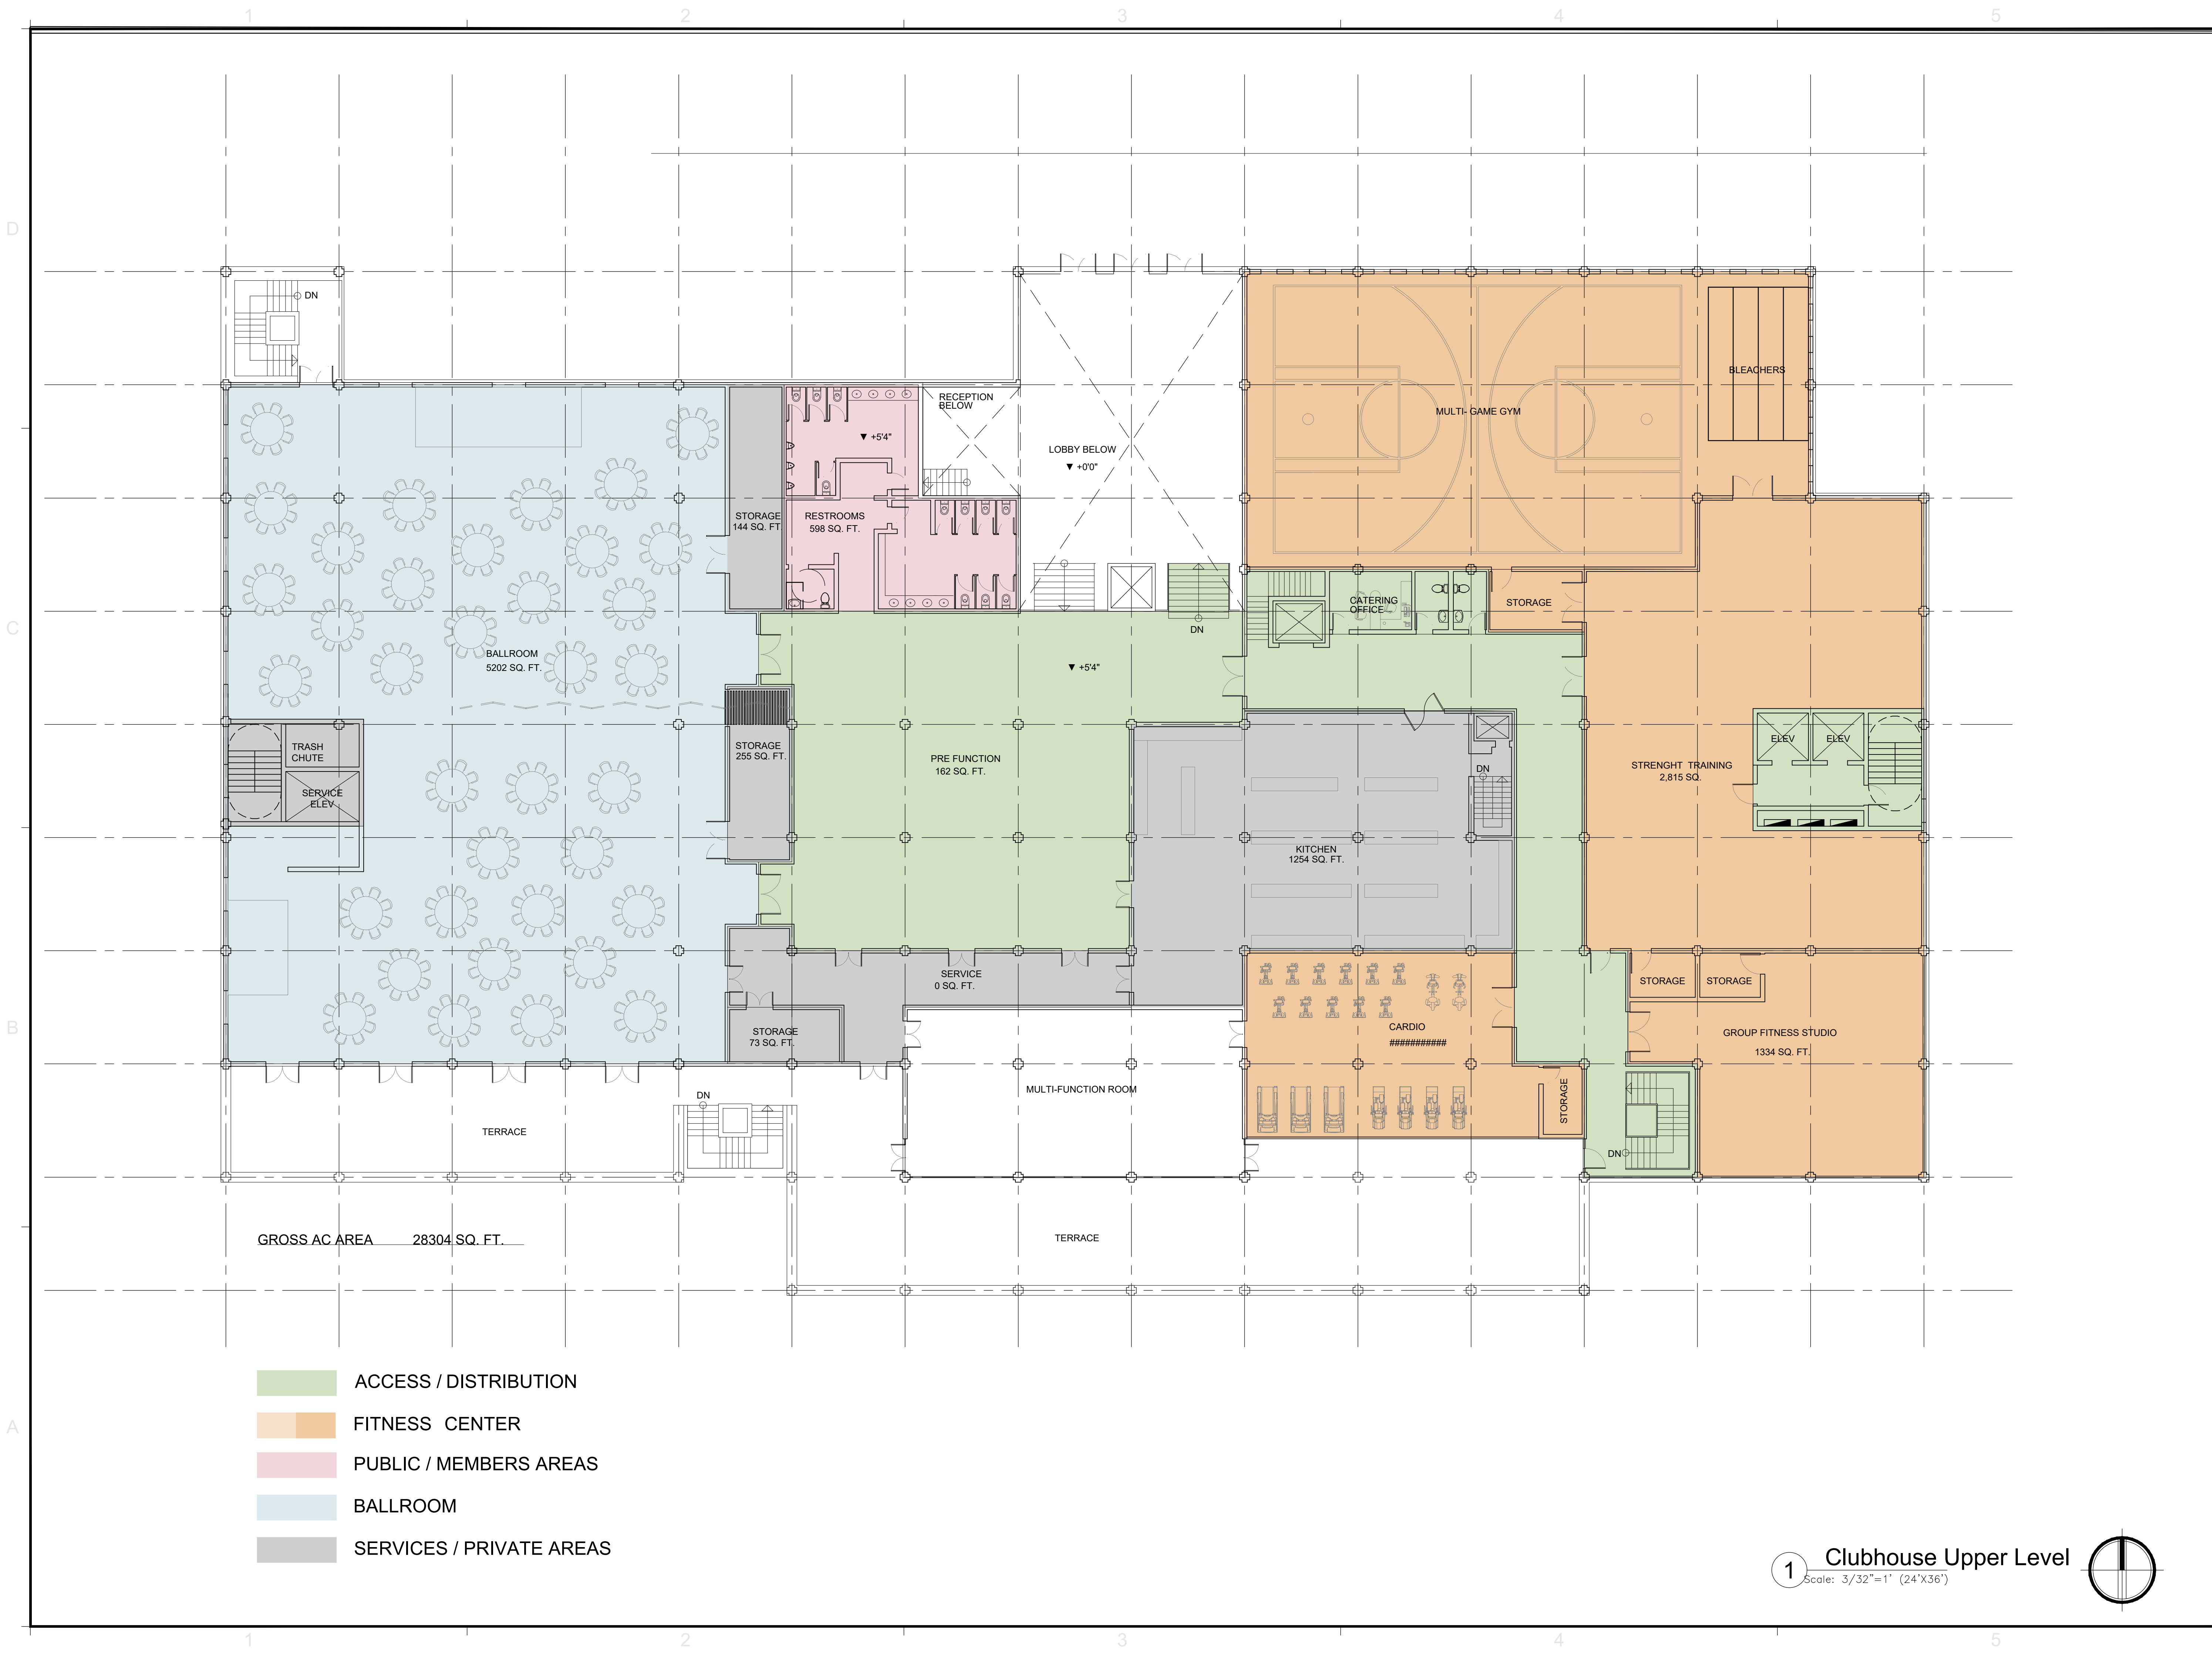


REVISIONS / SUBMISSIONS

ALL DRAWINGS AND WRITTEN MATERIAL APPEARING HEREIN, CONSTITUTE THE ORIGINAL AND UNPUBLISHED WORK OF KOBI KARP AIA, AND MAY NOT BE DUPLICATED, USED, OR DISCLOSED WITHOUT THE EXPRESS WRITTEN CONSENT OF KOBI KARP ARCHITECTURE & INTERIOR DESIGN, INC. AIA, (S)

EMERALD HILLS
4100 NORTH HILLS DRIVE
HOLLYWOOD, FLORIDA, 33021


Clubhouse
Upper Level

 

KOBI KARP
LIC. # AR0012578

ARCHITECTURE
INTERIOR DESIGN
PLANNING


AIA ASID NCARB
2915 Biscayne Boulevard
Suite 200
Miami, Florida 33137
P: 305.573.3766
F: 305.573.3766
WWW.KOBIKARP.COM

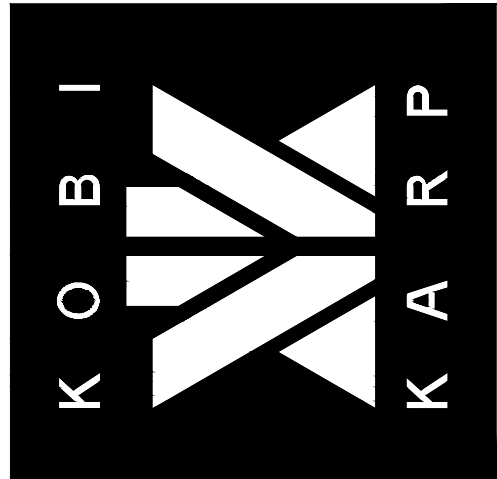


DRAWN BY:	-
CHECKED BY:	-
DATE:	12-05-2022

A2.03

1 Clubhouse Upper Level
Scale: 3/32"=1' (24'X36")

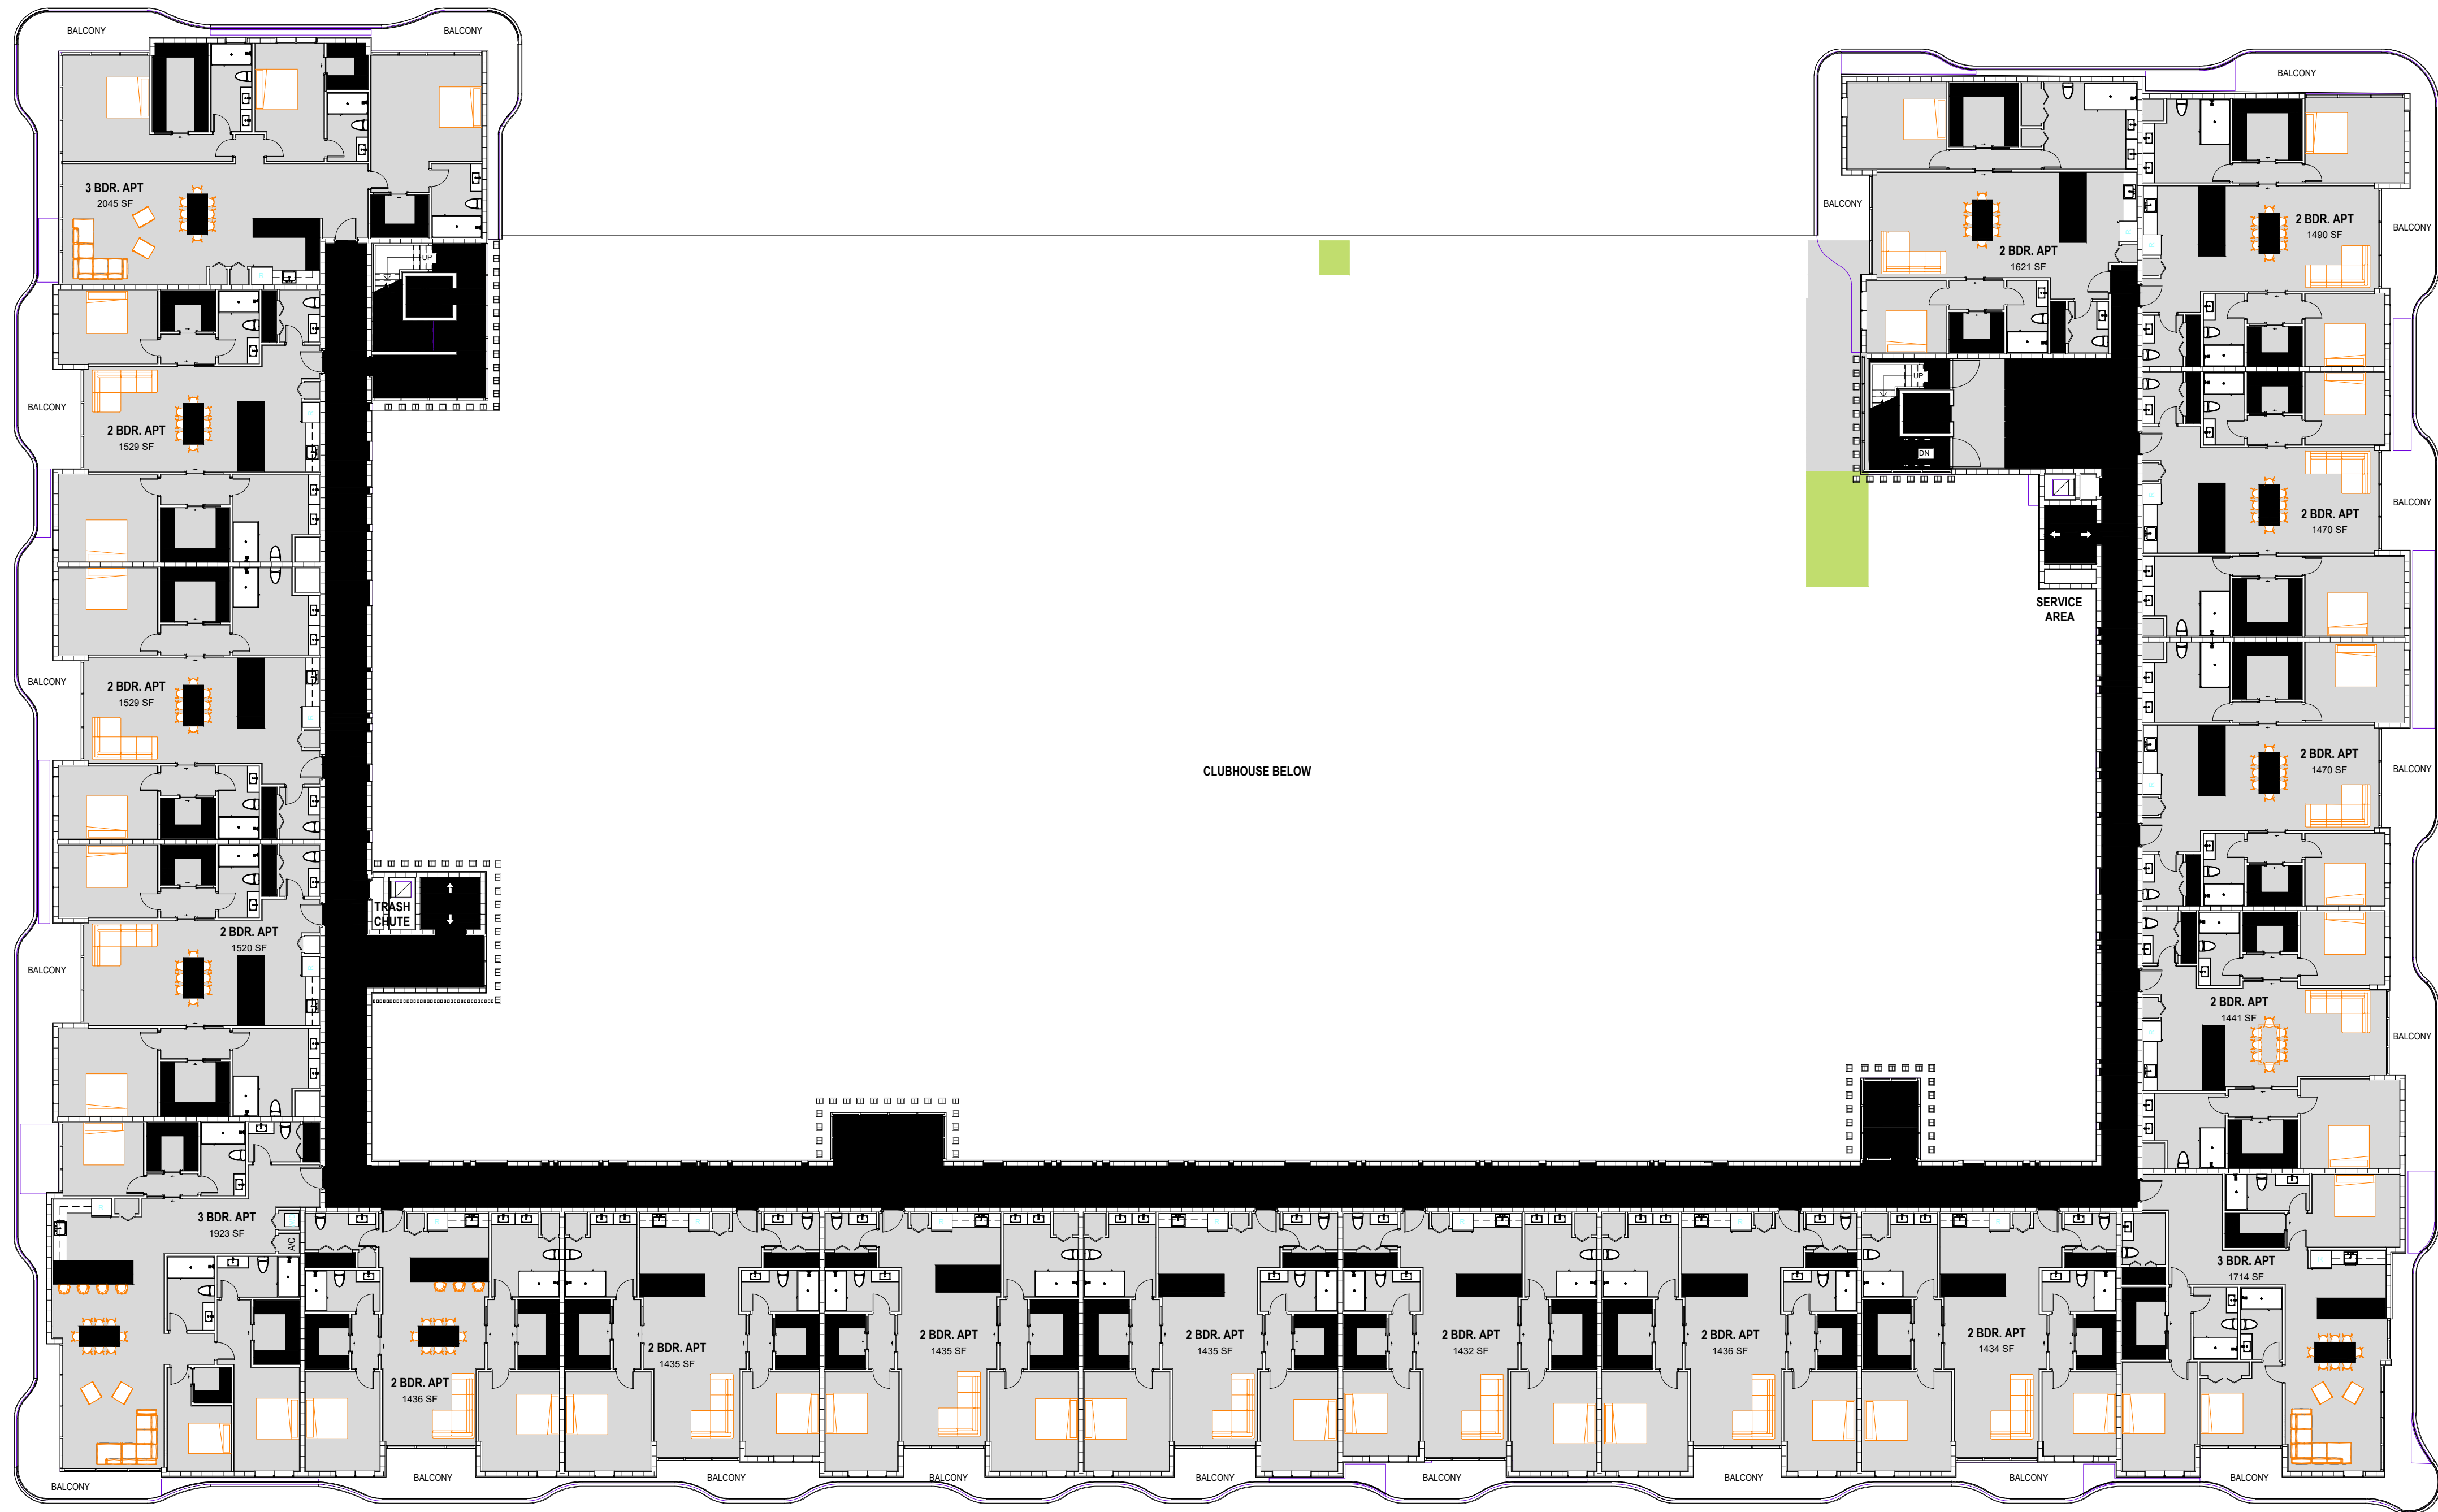

1 Clubhouse Residential Level 3-5
Scale: 3/32"=1' (24"X36')

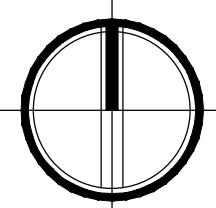

REVISIONS / SUBMISSIONS


ALL DRAWINGS AND WRITTEN MATERIAL APPEARING HEREIN
CONSTITUTE THE ORIGINAL AND UNPUBLISHED WORK OF KOB
KARP AIA, AND MAY NOT BE DUPLICATED, USED, OR DISCLOSED
WITHOUT THE EXPRESS WRITTEN CONSENT OF KOB KARP
ARCHITECTURE & INTERIOR DESIGN, INC. AIA, (S)

EMERALD HILLS
4100 NORTH HILLS DRIVE
HOLLYWOOD, FLORIDA, 33021

Clubhouse
Residential Levels

KOB KARP
LIC. # AR0012578

ARCHITECTURE
INTERIOR DESIGN
PLANNING
AIA ASID NCARB
2915 Biscayne Boulevard
Suite 200
Miami, Florida 33137
P: 305.573.3766
F: 305.573.3766
WWW.KOBKARP.COM

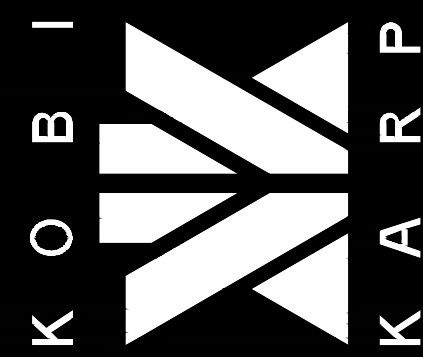

DRAWN BY: --
CHECKED BY: --
DATE: 12-05-2022

A2.04



1 Clubhouse - Front Elevation

Scale: 1/16"=1' (24'X36')



2 Clubhouse - Rear Elevation

Scale: 1/16"=1' (24'X36')

REVISIONS / SUBMISSIONS


ALL DRAWINGS AND WRITTEN MATERIAL APPEARING HEREIN, CONSTITUTE THE ORIGINAL AND UNPUBLISHED WORK OF KOB KARP AIA, AND MAY NOT BE DUPLICATED, USED, OR DISCLOSED WITHOUT THE EXPRESS WRITTEN CONSENT OF KOB KARP ARCHITECTURE & INTERIOR DESIGN, INC. AIA, (S)

EMERALD HILLS
4100 NORTH HILLS DRIVE
HOLLYWOOD, FLORIDA, 33021

Clubhouse
Elevations

KOB KARP
LIC. # AR0012578

ARCHITECTURE
INTERIOR DESIGN
PLANNING
AIA ASID NCARB
2015 Biscayne Boulevard
Suite 200
Miami, Florida 33137
P: 305.573.3766
F: 305.573.3766
WWW.KOBKARP.COM

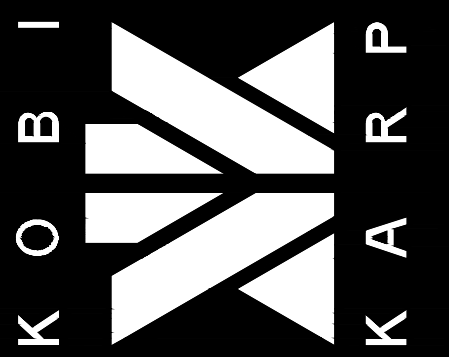

DRAWN BY: --
CHECKED BY: --
DATE: 12-05-2022

A2.05

LEVEL	1 Bdr	2 Bdr	3 Bdr
ROOF			
LEVEL 5	0	15	3
LEVEL 4	0	15	3
LEVEL 3	0	15	3
	0	45	9
	Block Units		54

TOTAL UNITS

54

1 Bedroom Units

0

0.0%

2 Bedroom Units

45

83.3%

3 Bedroom Units

9

16.7%

Residential Sf

26,360

total

79,080

Parking Required

Units PS

1.5 PS / Unit

81 PS

Guests PS

1 PS / 5 Units


10.8 PS

Total Parking Required

92 PS

Parking Stalls Provided

130 PS

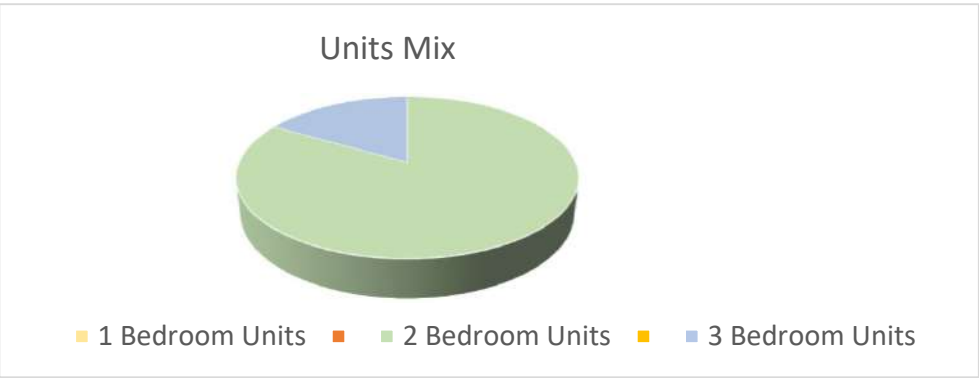

Proposed Subdivision		
SF	451556	10.3662994 Acres
Proposed Zoning	PD (BASED OFF ADJACENT RM25)	
Maximum Density	0	
Allowed Density	54 Units	
Proposed Density	54 Units	5.20918779 Units / Acre

Golf Units

LEVEL	1 Bdr	2 Bdr	3 Bdr
LEVEL 2	0	2	0
LEVEL 1	0	2	0
	Total Bdrs		2

TOTAL UNITS

40

2 Bedroom Units

40

100.0%

Residential Sf

33,280

total

33,280



Emerald Hills, Hollywood, FL



Emerald Hills, Hollywood, FL


© The work product provided by Kobi Karp Architecture and Interior Design, Inc. is the sole property of Kobi Karp Architecture and Interior Design, Inc. The work product may not be used without the expressed written consent of Kobi Karp Architecture and Interior Design, Inc (KKAID)



- N 40TH AVE
- AMALFI DR
- GREEND RD
- CASPER CT
- SANDERS ST

FAIRWAY DR

1 Plan View
Scale: 1/64"=1' (24'X36')

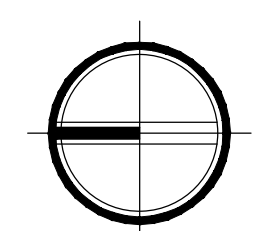


REVISIONS / SUBMISSIONS

ALL DRAWINGS AND WRITTEN MATERIAL APPEARING HEREIN, INCLUDING THE ORIGINAL AND ANY REVISED WORK, SHALL BE THE PROPERTY OF KOB I KARP AIA, INC. AND MAY NOT BE REPRODUCED, COPIED, OR DISCLOSED WITHOUT THE EXPRESS WRITTEN CONSENT OF KOB I KARP ARCHITECTURE & INTERIOR DESIGN, INC. AIA, (S)

EMERALD HILLS
4100 NORTH HILLS DRIVE
HOLLYWOOD, FLORIDA, 33021

Hole 18 Siteplan

 

KOB I KARP
LIC. # AR0012578

ARCHITECTURE
INTERIOR DESIGN
PLANNING

AIA ASID NCARB
Suite 200
Miami, Florida 33137
P: 305.573.3766
WWW.KOBIAKARP.COM

K O B I
K A R P

DRAWN BY:	-
CHECKED BY:	-
DATE:	12-05-2022

A2.07




REVISIONS / SUBMISSIONS	

ALL DRAWINGS AND WRITTEN MATERIAL APPEARING HEREIN, INCLUDING BUT NOT LIMITED TO, SHALL BE THE PROPERTY OF KOB KARP AIA, AND MAY NOT BE DUPLICATED, USED, OR DISCLOSED WITHOUT THE EXPRESS WRITTEN CONSENT OF KOB KARP ARCHITECTURE & INTERIOR DESIGN, INC. AIA, ©

EMERALD HILLS
4100 NORTH HILLS DRIVE
HOLLYWOOD, FLORIDA, 33021

Hole 18 1ST FLOOR

 

ARCHITECTURE
INTERIOR DESIGN
PLANNING


AIA ASID NCARB
2915 Biscayne Boulevard
Miami, Florida 33137
C: 305.575.3766
F: 305.575.3766
WWW.KOBKARP.COM

KOB KARP
LIC. # AR0012578

ARCHITECTURE
INTERIOR DESIGN
PLANNING

AIA ASID NCARB
2915 Biscayne Boulevard
Miami, Florida 33137
C: 305.575.3766
F: 305.575.3766
WWW.KOBKARP.COM


KOB KARP
LIC. # AR0012578

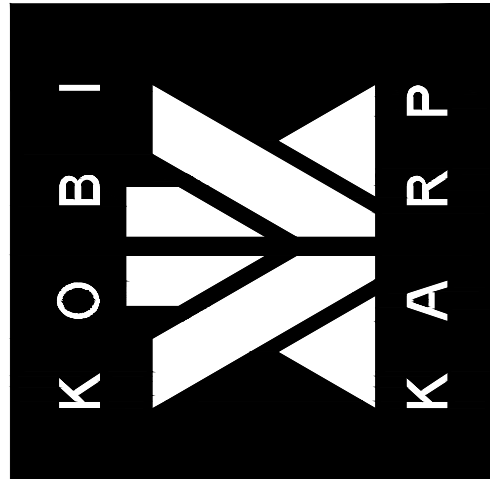


DRAWN BY:	-
CHECKED BY:	-
DATE:	12-05-2022

A2.08

1 1ST FLOOR
Scale: 1/8"=1'

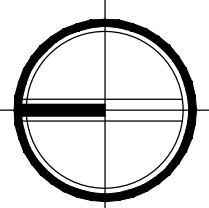


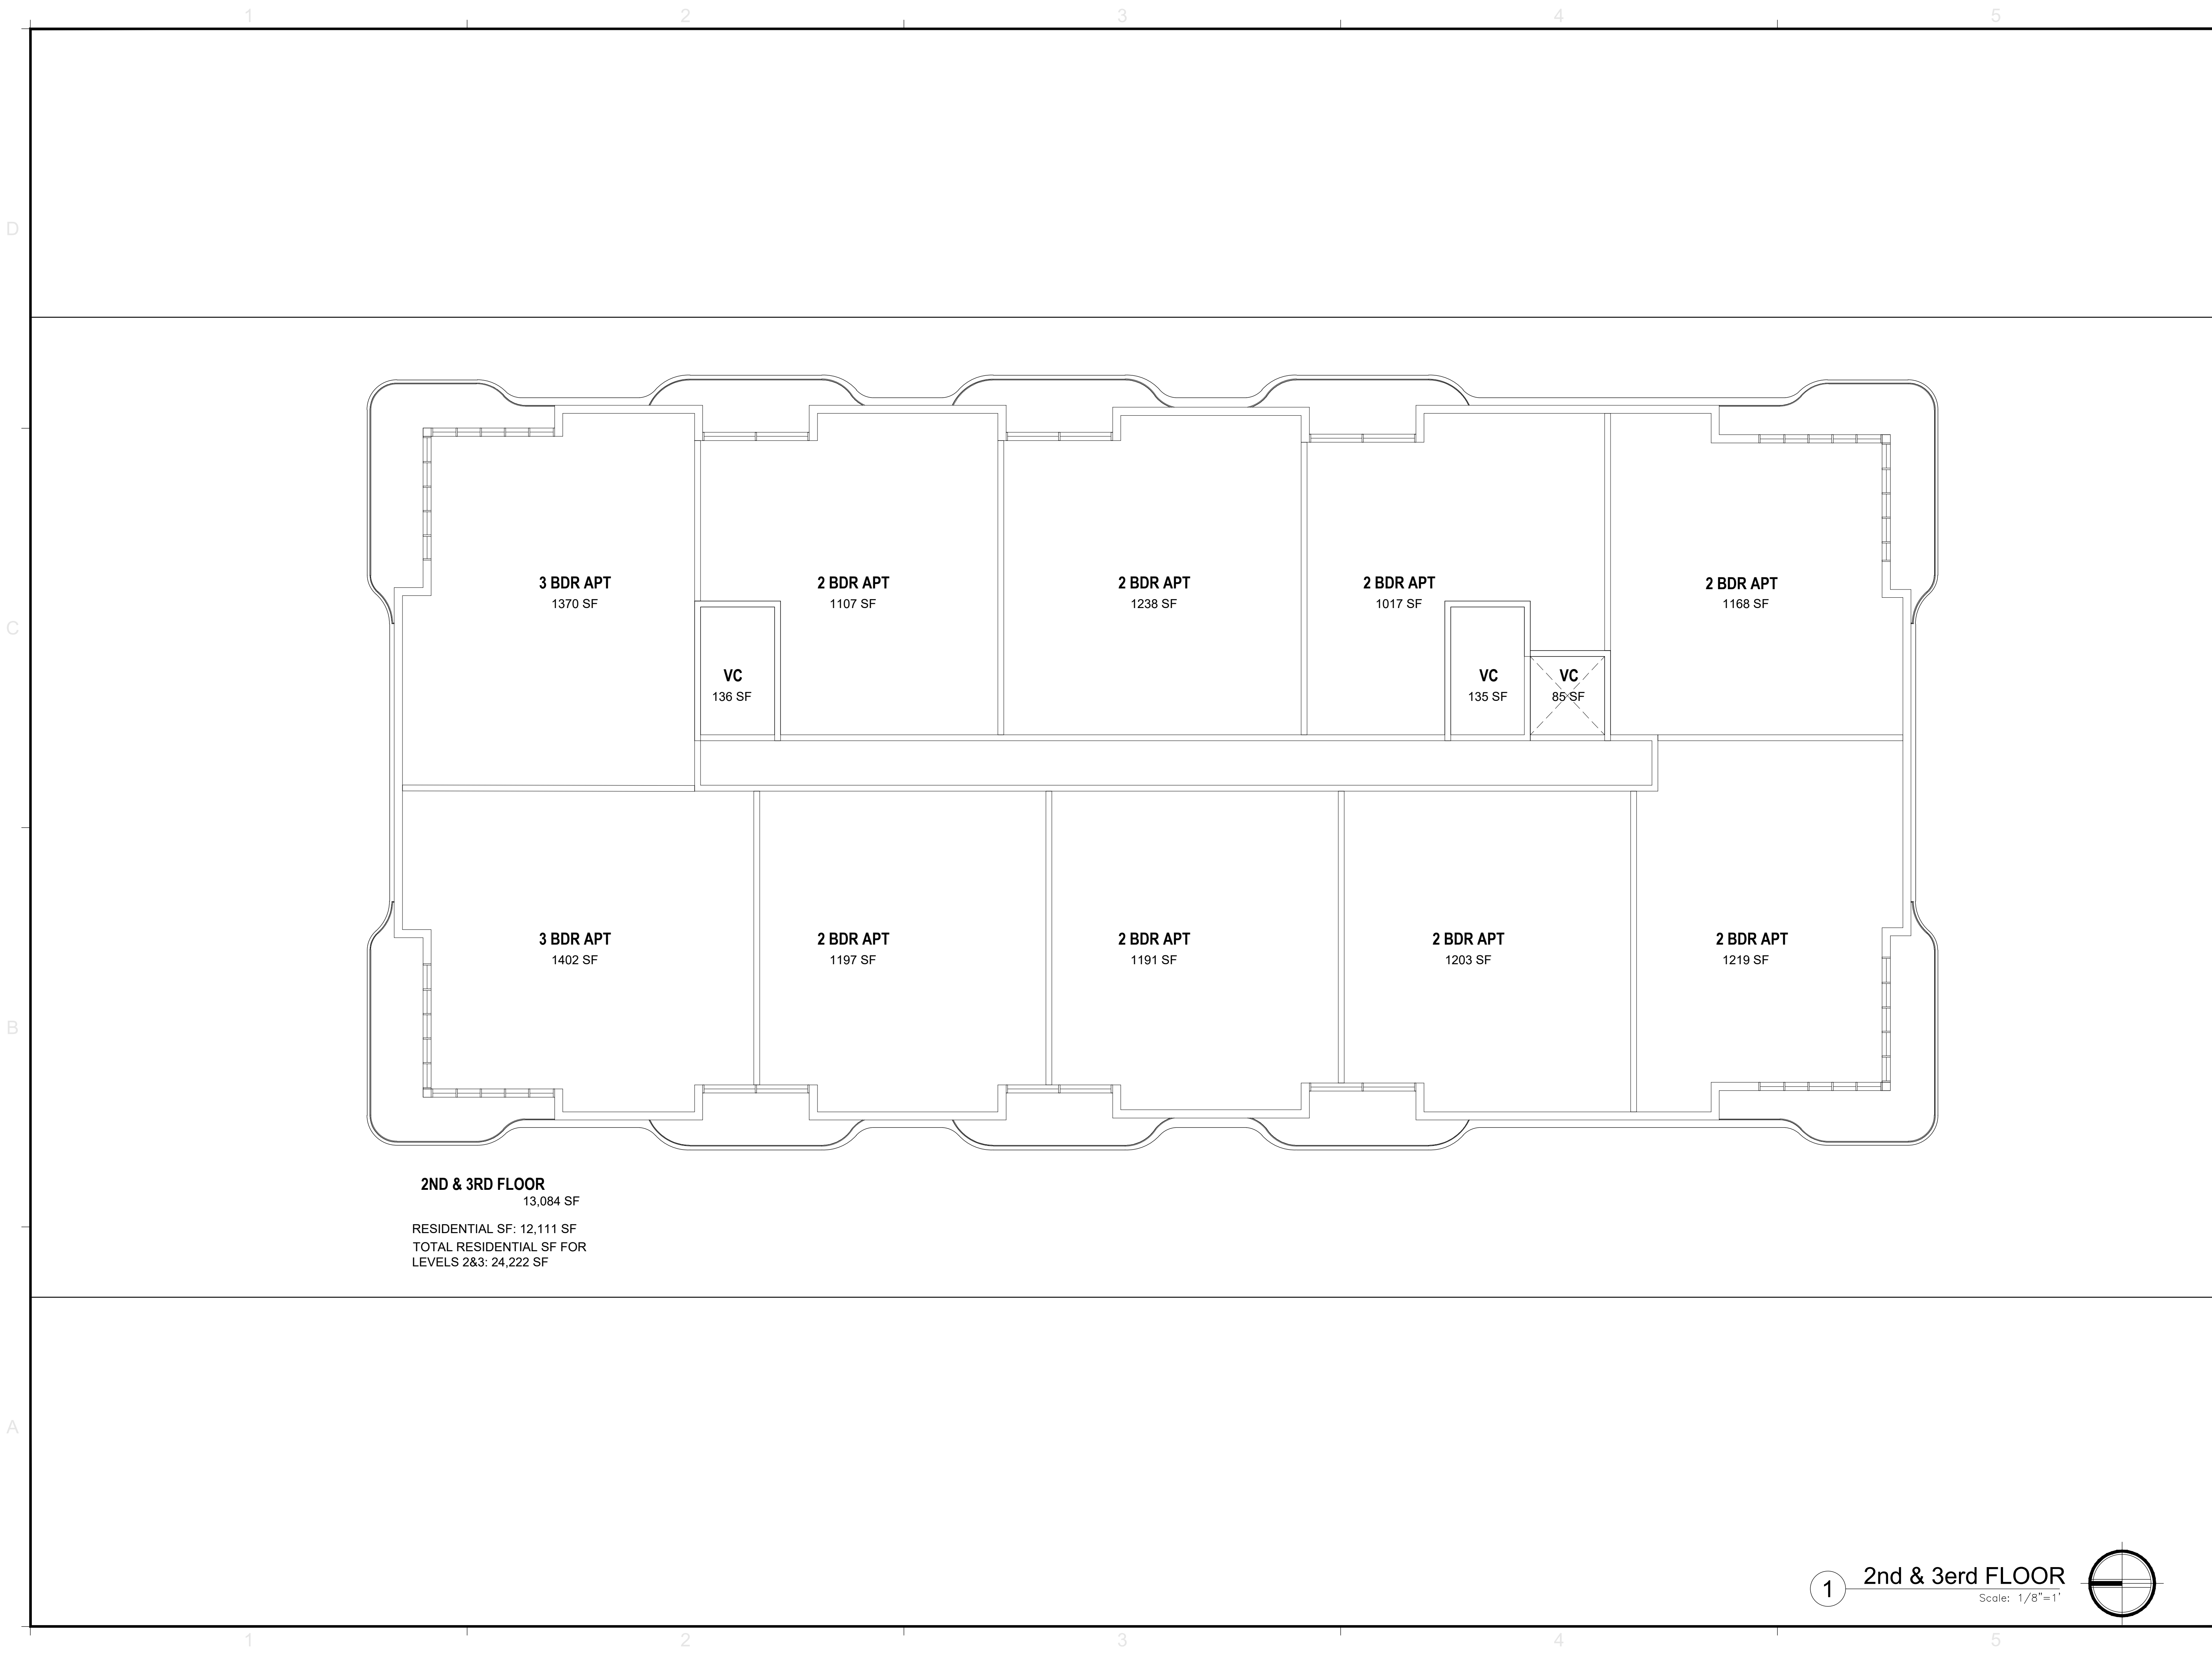

2ND & 3RD FLOOR
13,084 SF

RESIDENTIAL SF: 12,111 SF
TOTAL RESIDENTIAL SF FOR
LEVELS 2&3: 24,222 SF

1 2nd & 3rd FLOOR
Scale: 1/8"=1'

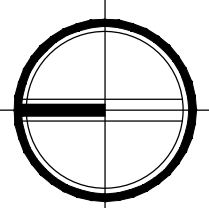

REVISIONS / SUBMISSIONS	

ALL DRAWINGS AND WRITTEN MATERIAL APPEARING HEREIN
CONSTITUTE THE ORIGINAL AND UNPUBLISHED WORK OF KOBI
KARP AIA, AND MAY NOT BE DUPLICATED, USED, OR DISCLOSED
WITHOUT THE EXPRESS WRITTEN CONSENT OF KOBI KARP
ARCHITECTURE & INTERIOR DESIGN, INC. AIA, (P)


EMERALD HILLS
4100 NORTH HILLS DRIVE
HOLLYWOOD, FLORIDA, 33021

Hole 18 2ND & 3RD




KOBI KARP
LIC. # AR0012578

**ARCHITECTURE
INTERIOR DESIGN
PLANNING**
AIA ASID NCARB
2015 Biscayne Boulevard
Suite 200
Miami, Florida 33137
P: 305.573.3766
F: 305.573.3766
WWW.KOBIKARP.COM

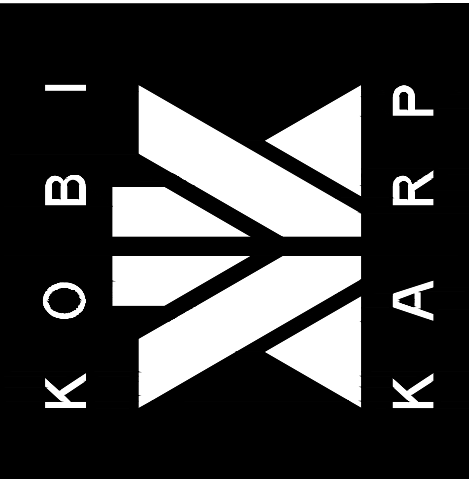

DRAWN BY:	-
CHECKED BY:	-
DATE:	12-05-2022

A2.09

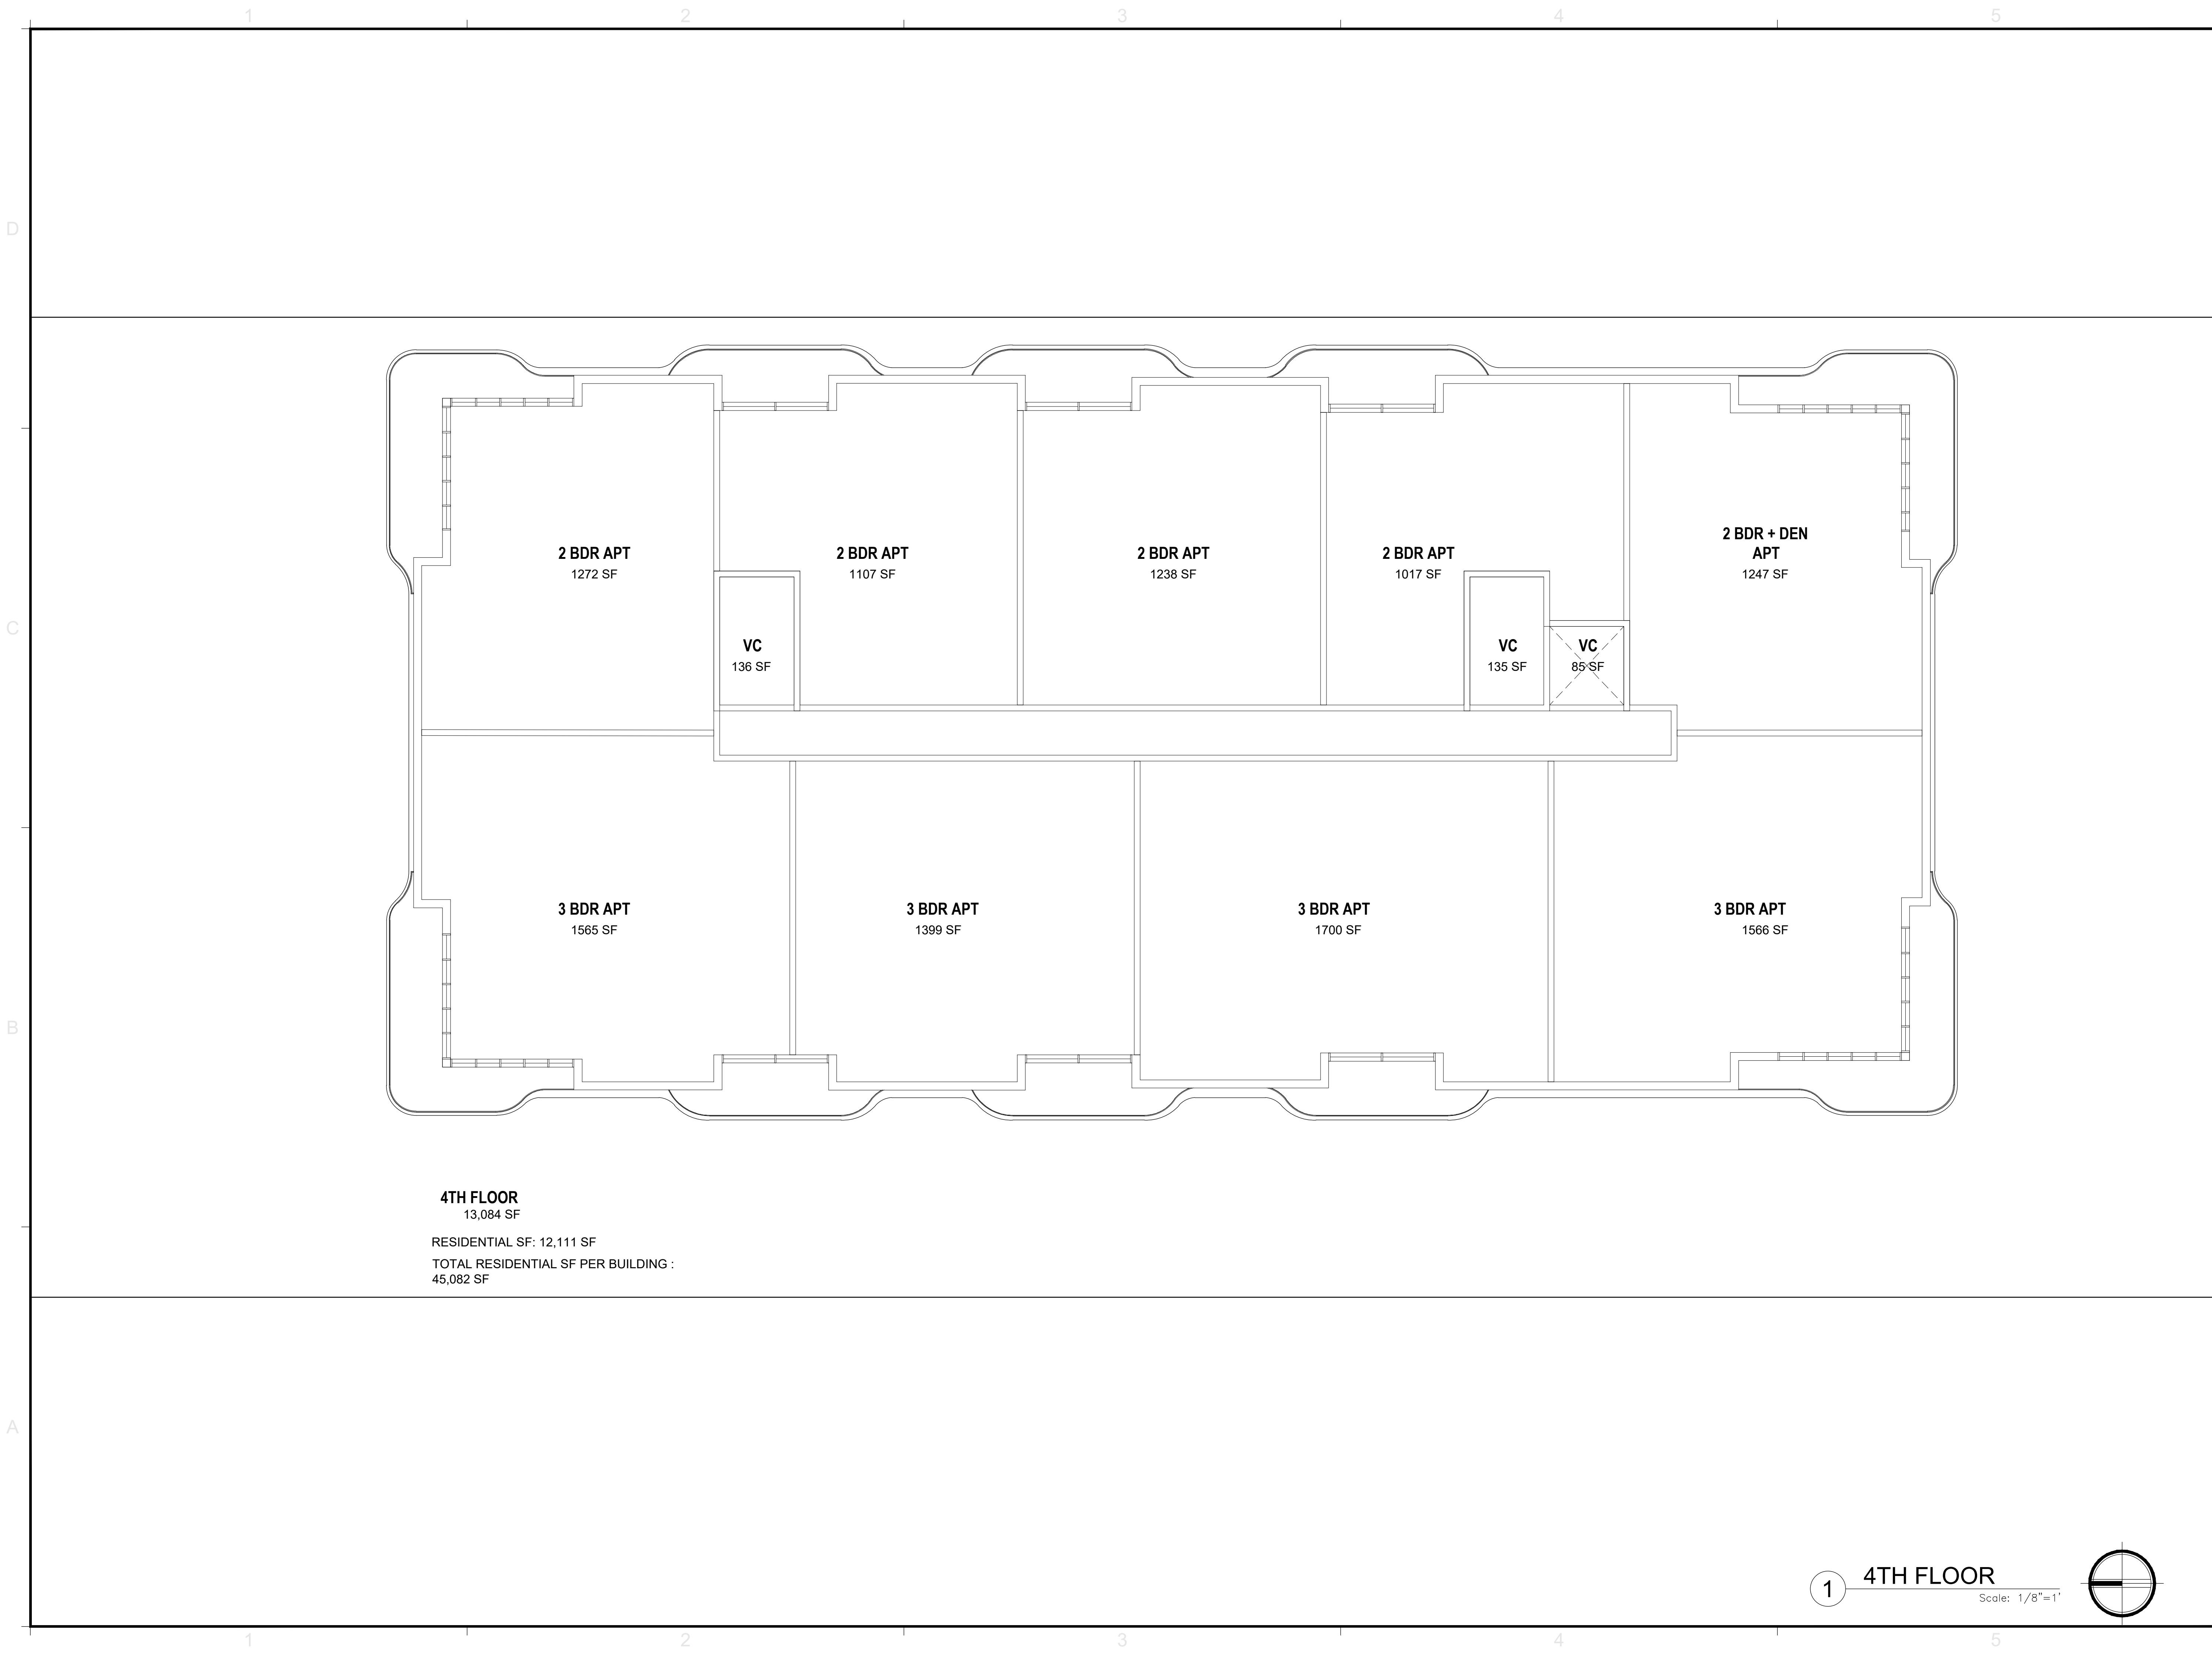


REVISIONS / SUBMISSIONS	

ALL DRAWINGS AND WRITTEN MATERIAL APPEARING HEREIN, CONSTITUTE THE ORIGINAL AND UNPUBLISHED WORK OF KOBI KARP AIA, AND MAY NOT BE DUPLICATED, USED, OR DISCLOSED WITHOUT THE EXPRESS WRITTEN CONSENT OF KOBI KARP ARCHITECTURE & INTERIOR DESIGN, INC. AIA, (P)


EMERALD HILLS
4100 NORTH HILLS DRIVE
HOLLYWOOD, FLORIDA, 33021

Hole 18 4TH FLOOR

 

KOBI KARP
LIC. # AR0012578


ARCHITECTURE
INTERIOR DESIGN
PLANNING
AIA ASID NCARB
2915 Biscayne Boulevard
Suite 200
Miami, Florida 33137
P: 305.575.3766
F: 305.575.3766
WWW.KOBIKARP.COM

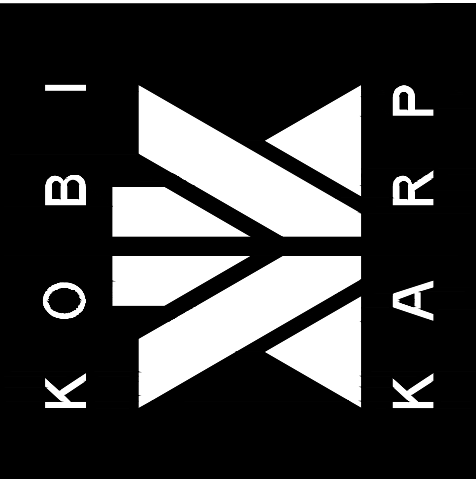

DRAWN BY:	-
CHECKED BY:	-
DATE:	12-05-2022

A2.10

1 4TH FLOOR
Scale: 1/8"=1'

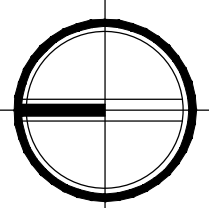



1 Prototypical Building (4 Story) - Main Elevation
Scale: 1/8"=1' (24'x36')



2 Prototypical Building (4 Story) - Secondary Elevation
Scale: 1/8"=1' (24'x36')

REVISIONS / SUBMISSIONS

ALL DRAWINGS AND WRITTEN MATERIAL APPEARING HEREIN, INCLUDING BUT NOT LIMITED TO, CONSTITUTE THE ORIGINAL AND UNPUBLISHED WORK OF KOB KARP AIA, AND MAY NOT BE DUPLICATED, USED, OR DISCLOSED WITHOUT THE EXPRESS WRITTEN CONSENT OF KOB KARP ARCHITECTURE & INTERIOR DESIGN, INC. AIA, (S)


EMERALD HILLS
4100 NORTH HILLS DRIVE
HOLLYWOOD, FLORIDA, 33021

Prototypical Building (4 Story)

Elevations

KOB KARP
LIC. # AR00012578

ARCHITECTURE
INTERIOR DESIGN
PLANNING
AIA ASID NCARB
2015 Biscayne Boulevard
Suite 200
Miami, Florida 33137
P: 305.573.3765
F: 305.573.3766
WWW.KOBKARP.COM

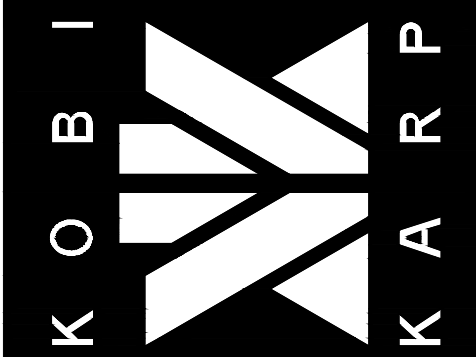

DRAWN BY: -
CHECKED BY: -
DATE: 12-05-2022

A2.11



1 Prototypical Building (4 Story) - Side Elevation
Scale: 1/8"=1' (24'X36')



2 Prototypical Building (4 Story) - Side Elevation
Scale: 1/8"=1' (24'X36')

REVISIONS / SUBMISSIONS


ALL DRAWINGS AND WRITTEN MATERIAL APPEARING HEREIN
CONSTITUTE THE ORIGINAL AND UNPUBLISHED WORK OF KOB
KARP AIA, AND MAY NOT BE DUPLICATED, USED, OR DISCLOSED
WITHOUT THE EXPRESS WRITTEN CONSENT OF KOB KARP
ARCHITECTURE & INTERIOR DESIGN, INC. AIA (A)

EMERALD HILLS
4100 NORTH HILLS DRIVE
HOLLYWOOD, FLORIDA, 33021

Prototypical Building (4 Story)
Elevations

KOB KARP
L.I.C. # AR0012578

ARCHITECTURE
INTERIOR DESIGN
PLANNING
AIA ASID NCARB
2915 Biscayne Boulevard
Suite 200
Miami, FL 33137
Tel: 305.573.3786
F: 305.573.3786
WWW.KOBKARP.COM

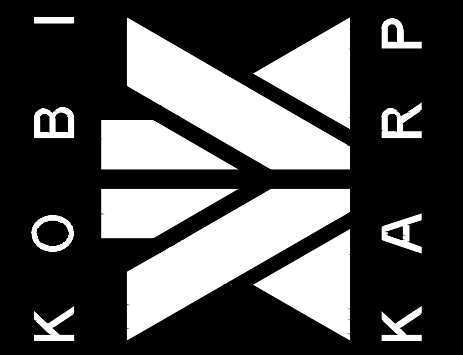


DRAWN BY: -
CHECKED BY: -
DATE: 12-05-2022

A2.12

BLOCK 1				BLOCK 2			
LEVEL	1 Bdr	2 Bdr	3 Bdr	1 Bdr	2 Bdr	3 Bdr	
ROOF							
LEVEL 4	0	6	3	0	6	3	
LEVEL 3	0	9	1	0	9	1	
LEVEL 2	0	9	1	0	9	1	
LEVEL 1	0	6	1	0	6	1	
0306				0306			
Block Units36				Block Units36			

TOTAL UNITS	72	
1 Bedroom Units	0	0.0%
2 Bedroom Units	60	83.3%
3 Bedroom Units	12	16.7%

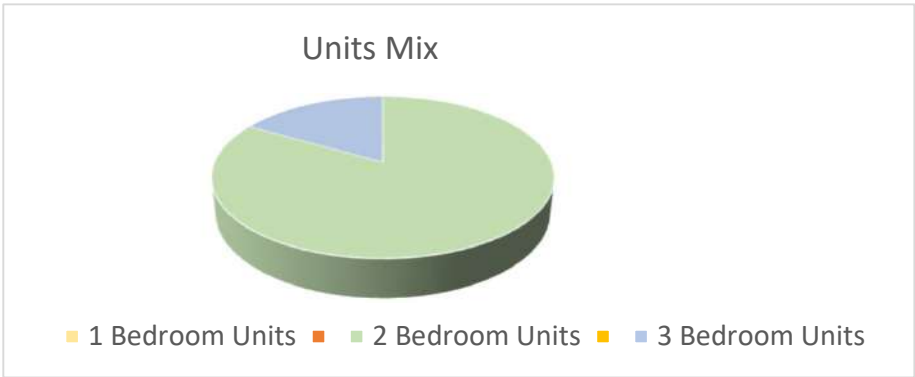

Parking Required

Units PS	1.5 PS / Unit	108 PS
Guests PS	1 PS / 5 Units	14.4 PS
Total Parking Required	123 PS	
Parking Stalls Provided	154 PS	

Proposed Subdivision		
SF	314723	7.225 Acres
Proposed Zoning	PD (BASED OFF ADJACENT RM25)	
Maximum Density	25 apts / Acre	
Allowed Density	72 Units	
Proposed Density	72 Units	9.9653 Units / Acre



Emerald Hills, Hollywood, FL



Emerald Hills, Hollywood, FL




REVISIONS / SUBMISSIONS

ALL DRAWINGS AND WRITTEN MATERIAL APPEARING HEREIN CONSTITUTE THE ORIGINAL AND UNPUBLISHED WORK OF KOB KARP AIA, AND MAY NOT BE DUPLICATED, USED, OR DISCLOSED WITHOUT THE EXPRESS WRITTEN CONSENT OF KOB KARP ARCHITECTURE & INTERIOR DESIGN, INC. AIA (A)

EMERALD HILLS
4100 NORTH HILLS DRIVE
HOLLYWOOD, FLORIDA, 33021

Hole 16 Siteplan

 


ARCHITECTURE
INTERIOR DESIGN
PLANNING

AIA ASID NCARB
Suite 200
Miami, Florida 33137
P: 305.575.3766
F: 305.575.3766
WWW.KOBKARP.COM

KOB KARP
LIC. # AR0012578

ARCHITECTURE
INTERIOR DESIGN
PLANNING

AIA ASID NCARB
Suite 200
Miami, Florida 33137
P: 305.575.3766
F: 305.575.3766
WWW.KOBKARP.COM

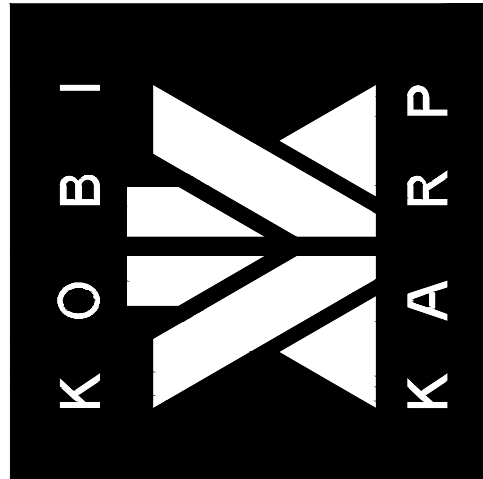


DRAWN BY: -

CHECKED BY: -

DATE: 12-05-2022

A2.13

1 Plan View
Scale: 1/64"=1' (24'X36")

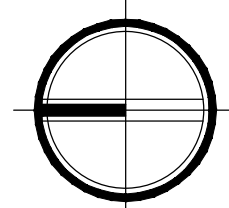




REVISIONS / SUBMISSIONS	

ALL DRAWINGS AND WRITTEN MATERIAL APPEARING HEREIN, CONSTITUTE THE ORIGINAL AND UNPUBLISHED WORK OF KOBI KARP AIA, AND MAY NOT BE DUPLICATED, USED, OR DISCLOSED WITHOUT THE EXPRESS WRITTEN CONSENT OF KOBI KARP ARCHITECTURE & INTERIOR DESIGN, INC. AIA, (S)

EMERALD HILLS
4100 NORTH HILLS DRIVE
HOLLYWOOD, FLORIDA, 33021

Hole 16 1ST FLOOR

 

ARCHITECTURE
INTERIOR DESIGN
PLANNING

AIA ASID NCARB
2915 Biscayne Boulevard
Suite 200
Miami, Florida 33137
P: 305.575.3766
F: 305.575.3766
WWW.KOBIKARP.COM

K O B I
K A R P

DRAWN BY: -


CHECKED BY: -

DATE: 12-05-2022

A2.14

1 1ST FLOOR
Scale: 1/8"=1' (24'X36")

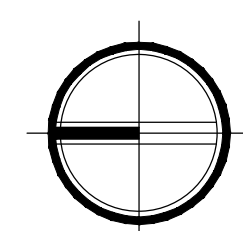

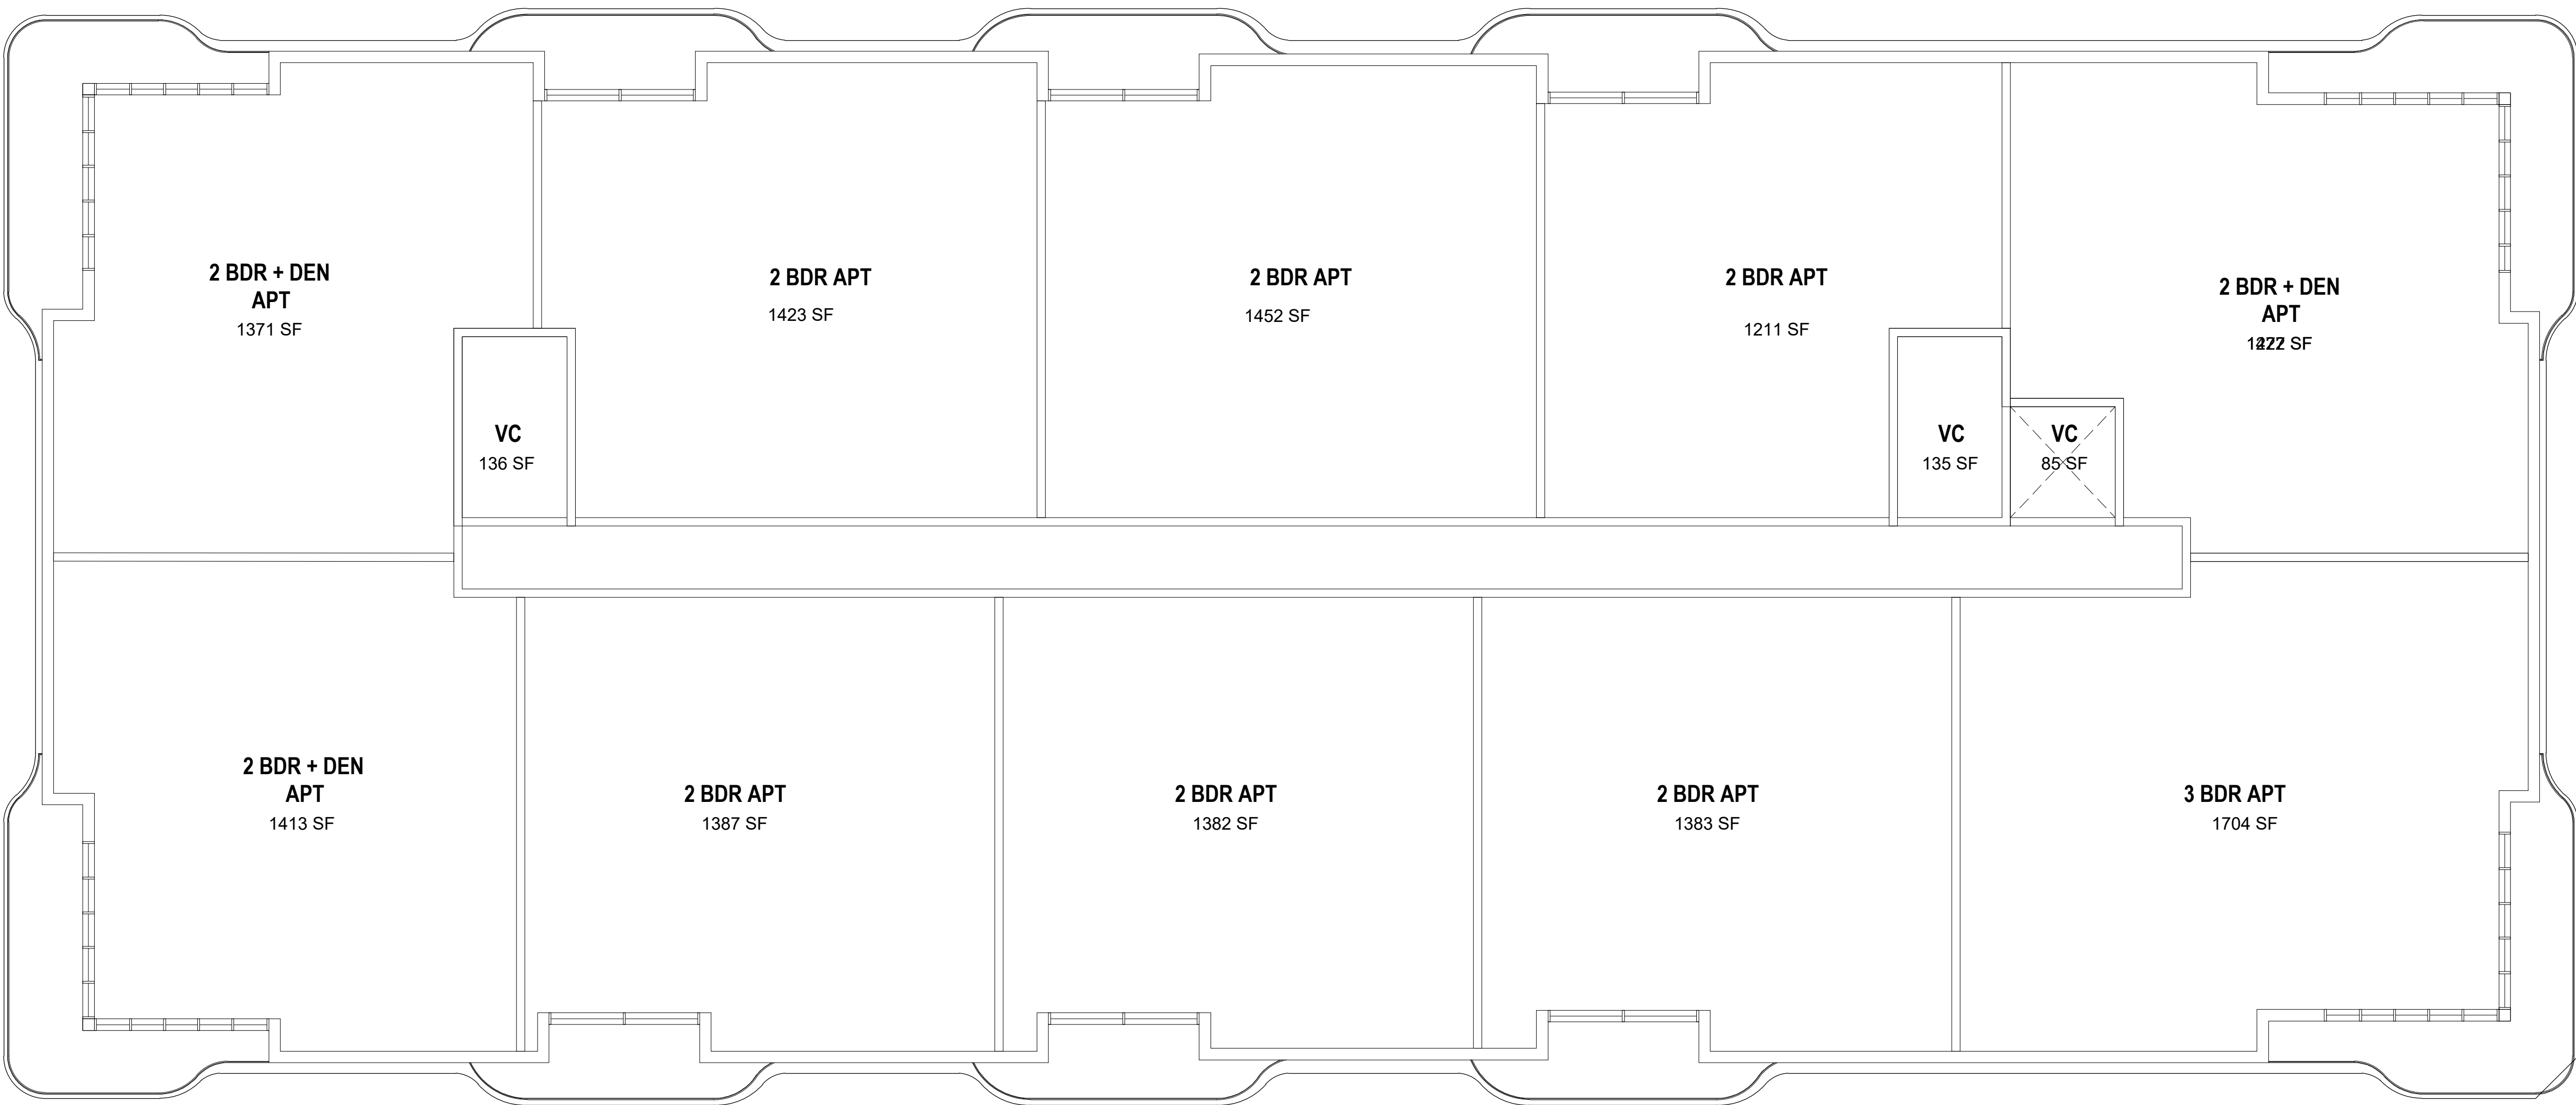

2ND & 3RD FLOOR
15,336 SF


RESIDENTIAL SF: 14,197 SF
TOTAL RESIDENTIAL SF FOR
LEVELS 2&3: 28,394 SF

REVISIONS / SUBMISSIONS	

ALL DRAWINGS AND WRITTEN MATERIAL APPEARING HEREIN, CONSTITUTE THE ORIGINAL AND UNPUBLISHED WORK OF KOBI KARP AIA, AND MAY NOT BE DUPLICATED, USED, OR DISCLOSED WITHOUT THE EXPRESS WRITTEN CONSENT OF KOBI KARP ARCHITECTURE & INTERIOR DESIGN, INC. AIA, (S)

EMERALD HILLS
4100 NORTH HILLS DRIVE
HOLLYWOOD, FLORIDA, 33021

Hole 16 2ND & 3RD FLOOR

 

ARCHITECTURE
INTERIOR DESIGN
PLANNING


AIA ASID NCARB
2915 Biscayne Boulevard
Suite 200
Miami, Florida 33137
P: 305.573.3766
F: 305.573.3766
WWW.KOBIKARP.COM

KOBIKARP
L.C. # AR0012578


ARCHITECTURE
INTERIOR DESIGN
PLANNING

AIA ASID NCARB
2915 Biscayne Boulevard
Suite 200
Miami, Florida 33137
P: 305.573.3766
F: 305.573.3766
WWW.KOBIKARP.COM

KOBIKARP
L.C. # AR0012578

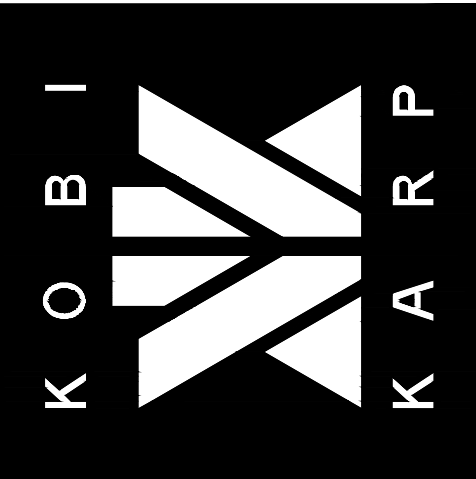


DRAWN BY:	-
CHECKED BY:	-
DATE:	12-05-2022

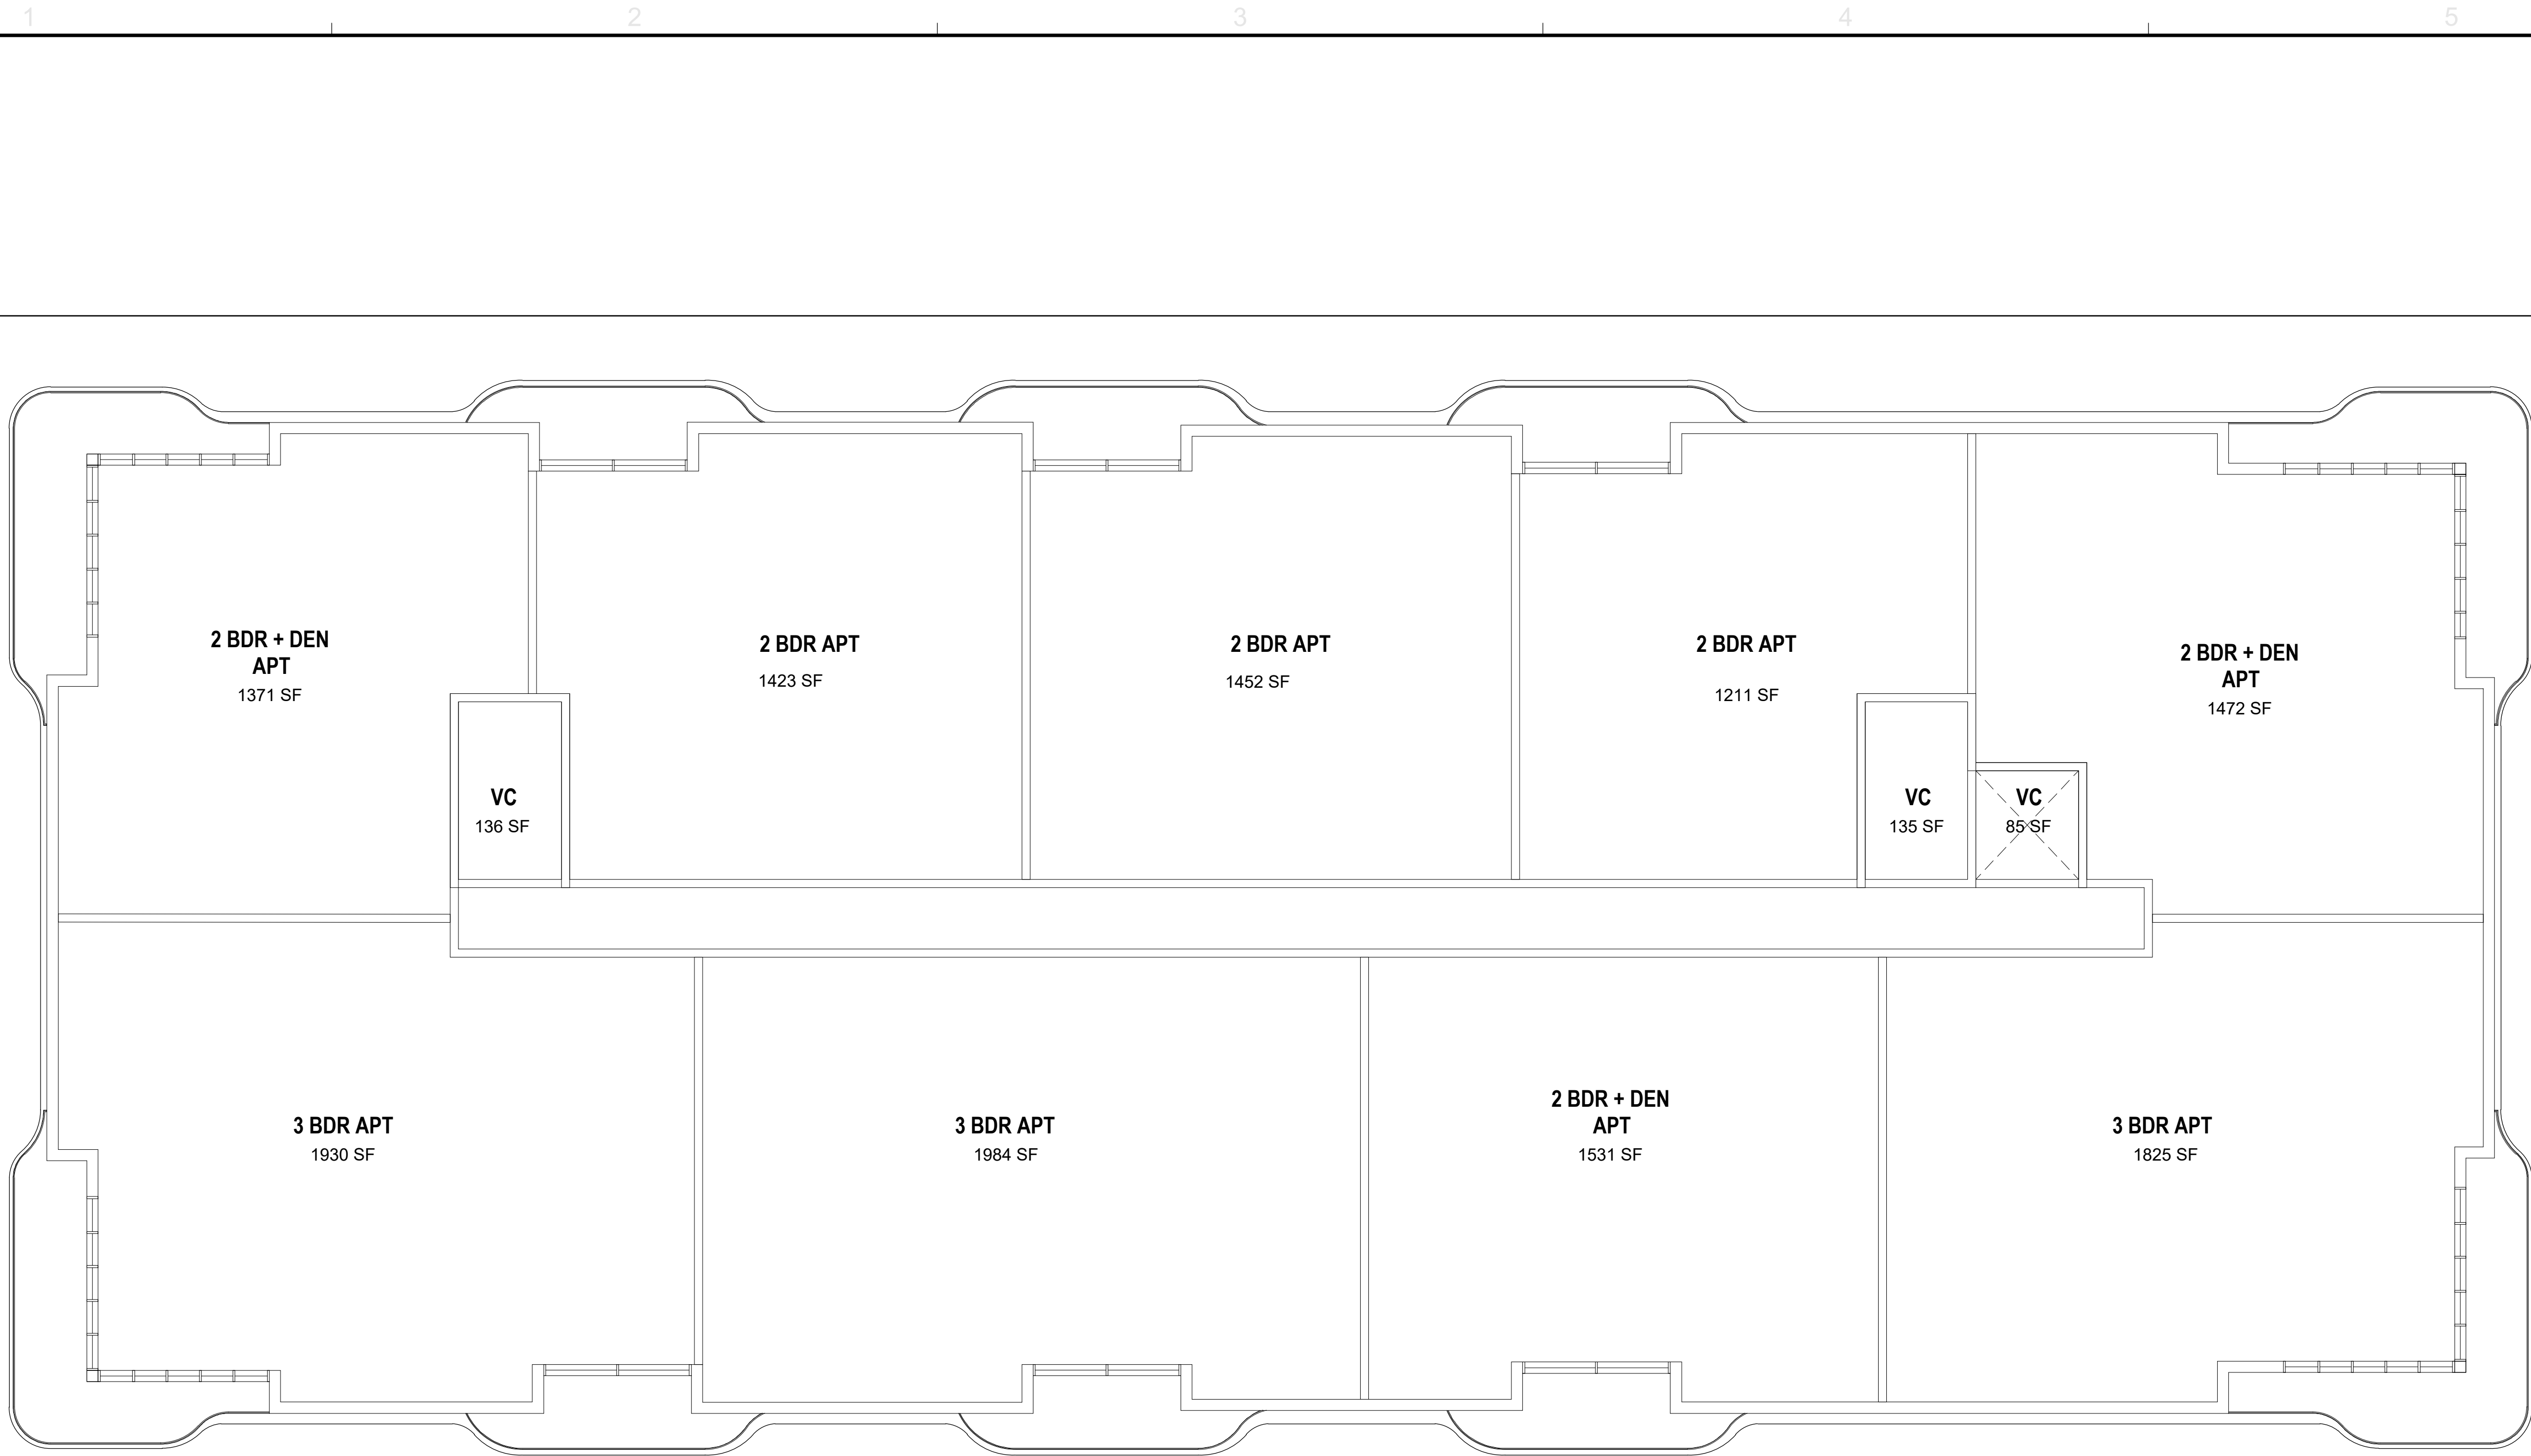

4TH FLOOR
15,336 SF

RESIDENTIAL SF: 14,197 SF
TOTAL RESIDENTIAL SF PER BUILDING :
52,702 SF

1 4TH FLOOR
Scale: 1/8"=1' (24"X36")

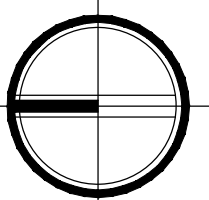

REVISIONS / SUBMISSIONS	

ALL DRAWINGS AND WRITTEN MATERIAL APPEARING HEREIN, INCLUDING BUT NOT LIMITED TO, CONSTITUTE THE ORIGINAL AND UNPUBLISHED WORK OF KOBI KARP AIA, AND MAY NOT BE DUPLICATED, USED, OR DISCLOSED WITHOUT THE EXPRESS WRITTEN CONSENT OF KOBI KARP ARCHITECTURE & INTERIOR DESIGN, INC. AIA, (K)

EMERALD HILLS
4100 NORTH HILLS DRIVE
HOLLYWOOD, FLORIDA, 33021

Hole 16 4TH FLOOR



ARCHITECTURE
INTERIOR DESIGN
PLANNING

AIA ASID NCARB
2015 Biscayne Boulevard
Miami, Florida 33137
P: 305.573.3766
F: 305.573.3766
WWW.KOBIKARP.COM

KOB I
K A R P

ARCHITECTURE
INTERIOR DESIGN
PLANNING

AIA ASID NCARB
2015 Biscayne Boulevard
Miami, Florida 33137
P: 305.573.3766
F: 305.573.3766
WWW.KOBIKARP.COM

KOB I
K A R P

ARCHITECTURE
INTERIOR DESIGN
PLANNING

AIA ASID NCARB
2015 Biscayne Boulevard
Miami, Florida 33137
P: 305.573.3766
F: 305.573.3766
WWW.KOBIKARP.COM

KOB I
K A R P

DRAWN BY:	-
CHECKED BY:	-
DATE:	12-05-2022



1 Prototypical Building (4 Story) - Main Elevation
Scale: 1/8"=1' (24'x36')



2 Prototypical Building (4 Story) - Secondary Elevation
Scale: 1/8"=1' (24'x36')

REVISIONS / SUBMISSIONS

ALL DRAWINGS AND WRITTEN MATERIAL APPEARING HEREIN, INCLUDING BUT NOT LIMITED TO, CONSTITUTE THE ORIGINAL AND UNPUBLISHED WORK OF KOB KARP AIA, AND MAY NOT BE DUPLICATED, USED, OR DISCLOSED WITHOUT THE EXPRESS WRITTEN CONSENT OF KOB KARP ARCHITECTURE & INTERIOR DESIGN, INC. AIA, (S)


EMERALD HILLS
4100 NORTH HILLS DRIVE
HOLLYWOOD, FLORIDA, 33021

Prototypical Building (4 Story)
Elevations

KOB KARP
LIC. # AR00012578

ARCHITECTURE
INTERIOR DESIGN
PLANNING

AIA ASID NCARB
2015 Biscayne Boulevard
Suite 200
Miami, Florida 33137
P: 305.573.3766
F: 305.573.3766
WWW.KOBKARP.COM

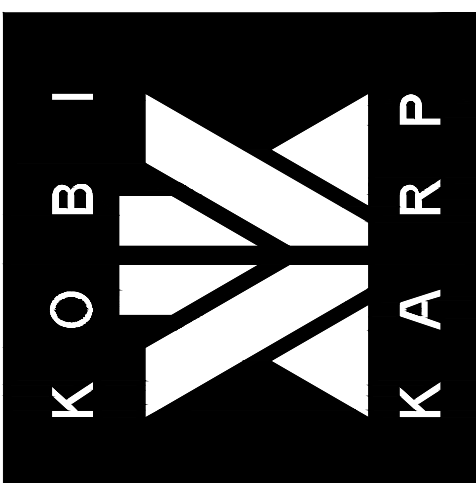

DRAWN BY: -
CHECKED BY: -
DATE: 12-05-2022

A2.17



1 Prototypical Building (4 Story) - Side Elevation
Scale: 1/8"=1' (24'X36')



2 Prototypical Building (4 Story) - Side Elevation
Scale: 1/8"=1' (24'X36')

REVISIONS / SUBMISSIONS

ALL DRAWINGS AND WRITTEN MATERIAL APPEARING HEREIN CONSTITUTE THE ORIGINAL AND UNPUBLISHED WORK OF KOB KARP AIA, AND MAY NOT BE DUPLICATED, USED, OR DISCLOSED WITHOUT THE EXPRESS WRITTEN CONSENT OF KOB KARP ARCHITECTURE & INTERIOR DESIGN, INC. AIA (A)

EMERALD HILLS
4100 NORTH HILLS DRIVE
HOLLYWOOD, FLORIDA, 33021

Prototypical Building (4 Story)
Elevations




ARCHITECTURE
INTERIOR DESIGN
PLANNING

AIA ASID NCARB
29115 Biscayne Boulevard
Suite 200
Miami, FL 33137
Tel: 305.573.3786
F: 305.573.3786
WWW.KOBKARP.COM

KOB KARP
L.C. # AR0012578

ARCHITECTURE
INTERIOR DESIGN
PLANNING

AIA ASID NCARB
29115 Biscayne Boulevard
Suite 200
Miami, FL 33137
Tel: 305.573.3786
F: 305.573.3786
WWW.KOBKARP.COM

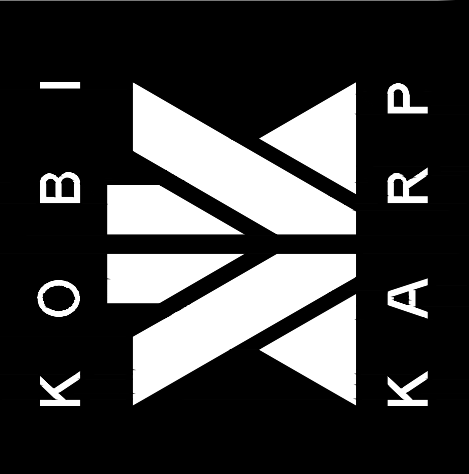

DRAWN BY:	-
CHECKED BY:	-
DATE:	12-05-2022