

SHERWIN WILLIAMS
IRON ORE SW7069

A



SHERWIN WILLIAMS
TOUQUE WHITE SW7003

B



1



2



3



7



8



10



EAST ELEVATION

SCALE: nts.

ELEVATION KEY NOTES

- | | |
|-------------------------------------|--------------------------------------|
| 1. SMOOTH STUCCO FINISH | 6. CLEAR STOREFRONT GLASS |
| 2. TINTED GLASS WINDOW IN | IN BRONZE ALUM. FRAME (ESP FIN) |
| BRONZE ALUM. FRAME ESP. FIN. | 7. TEXTURED STUCCO |
| 3. PATTERN BLOCK WALL STUCCO FINISH | 8. WHITE ALUMINUM TUBE LOUVER SYSTEM |
| 4. METAL OVERHANGS IN BRONZE FINISH | 9. WHITE MTL. LOUVERS |
| 5. TINTED SLIDING GLASS DOOR | 10. GLASS RAILING |
| IN BRONZE ALUM. FRAME (ESP FIN) | |

COHEN • FREEDMAN • ENCINOSA & ASSOC.
Architects, PA

8085 N.W. 155th Street Miami Lakes, Florida 33016 305-826-3999


PRELIMINARY DESIGN FOR:
Hollywood Residences
Hollywood, FL

revisions:

drawn by: LF/SP/JG
date: 1/08/2025

sheet no: A4.0

project: 3807

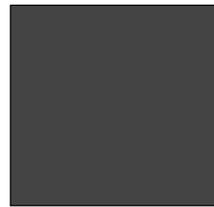

SHERWIN WILLIAMS
IRON ORE SW7069

A



SHERWIN WILLIAMS
TOQUE WHITE SW7003

B



1




2



3



7

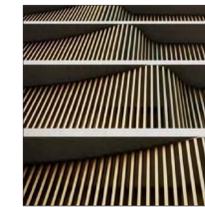

8



10



WEST ELEVATION

SCALE: nts.

ELEVATION KEY NOTES

- | | |
|--|--|
| 1. SMOOTH STUCCO FINISH | 6. CLEAR STOREFRONT GLASS
IN BRONZE ALUM. FRAME (ESP FIN) |
| 2. TINTED GLASS WINDOW IN
BRONZE ALUM. FRAME (ESP FIN) | 7. TEXTURED STUCCO |
| 3. PATTERN BLOCK WALL STUCCO FINISH | 8. WHITE ALUMINUM TUBE LOUVER SYSTEM |
| 4. METAL OVERHANGS IN BRONZE FINISH | 9. WHITE MTL. LOUVERS |
| 5. TINTED SLIDING GLASS DOOR
IN BRONZE ALUM FRAME (ESP FIN) | 10. GLASS RAILING |

COHEN • FREEDMAN • ENCINOSA & ASSOC.
Architects, PA

8085 N.W. 155th Street Miami Lakes, Florida 33016 305-826-3999

PRELIMINARY DESIGN FOR:
Hollywood Residences
Hollywood, FL

revisions:


drawn by:
LF/SP/JG

date:
1/08/2025

sheet no.:


A4.1

project:
3807

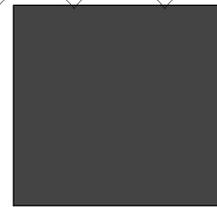

SHERWIN WILLIAMS
IRON ORE SW7069

A

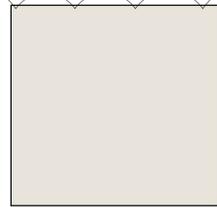

SHERWIN WILLIAMS
TOQUE WHITE SW7003

B



1




2



3



7

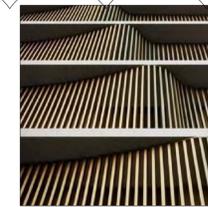

8



10



NORTH ELEVATION

SCALE: nts.

ELEVATION KEY NOTES


- | | |
|---|--------------------------------------|
| 1. SMOOTH STUCCO FINISH | 6. CLEAR STOREFRONT GLASS |
| 2. TINTED GLASS WINDOW IN BRONZE ALUM. FRAME ESP. FIN. | IN BRONZE ALUM. FRAME (ESP FIN) |
| 3. PATTERN BLOCK WALL STUCCO FINISH | 7. TEXTURED STUCCO |
| 4. METAL OVERHANGS IN BRONZE FINISH | 8. WHITE ALUMINUM TUBE LOUVER SYSTEM |
| 5. TINTED SLIDING GLASS DOOR IN BRONZE-ALUM FRAME (ESP FIN) | 9. WHITE MTL. LOUVERS |
| | 10. GLASS RAILING |

COHEN • FREEDMAN • ENCINOSA & ASSOC.
Architects, PA

8085 N.W. 155th Street Miami Lakes, Florida 33016 305-826-3999


PRELIMINARY DESIGN FOR:
Hollywood Residences
 Hollywood, FL

drawn by: LF/SP/JG
 date: 1/08/2015
 sheet no: **A4.2**
 project: 3807

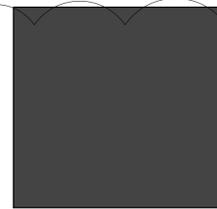

SHERWIN WILLIAMS
IRON ORE SW7069

A

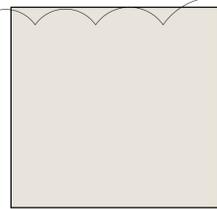

SHERWIN WILLIAMS
TOQUE WHITE SW7003

B



1



2



3




7



8



10

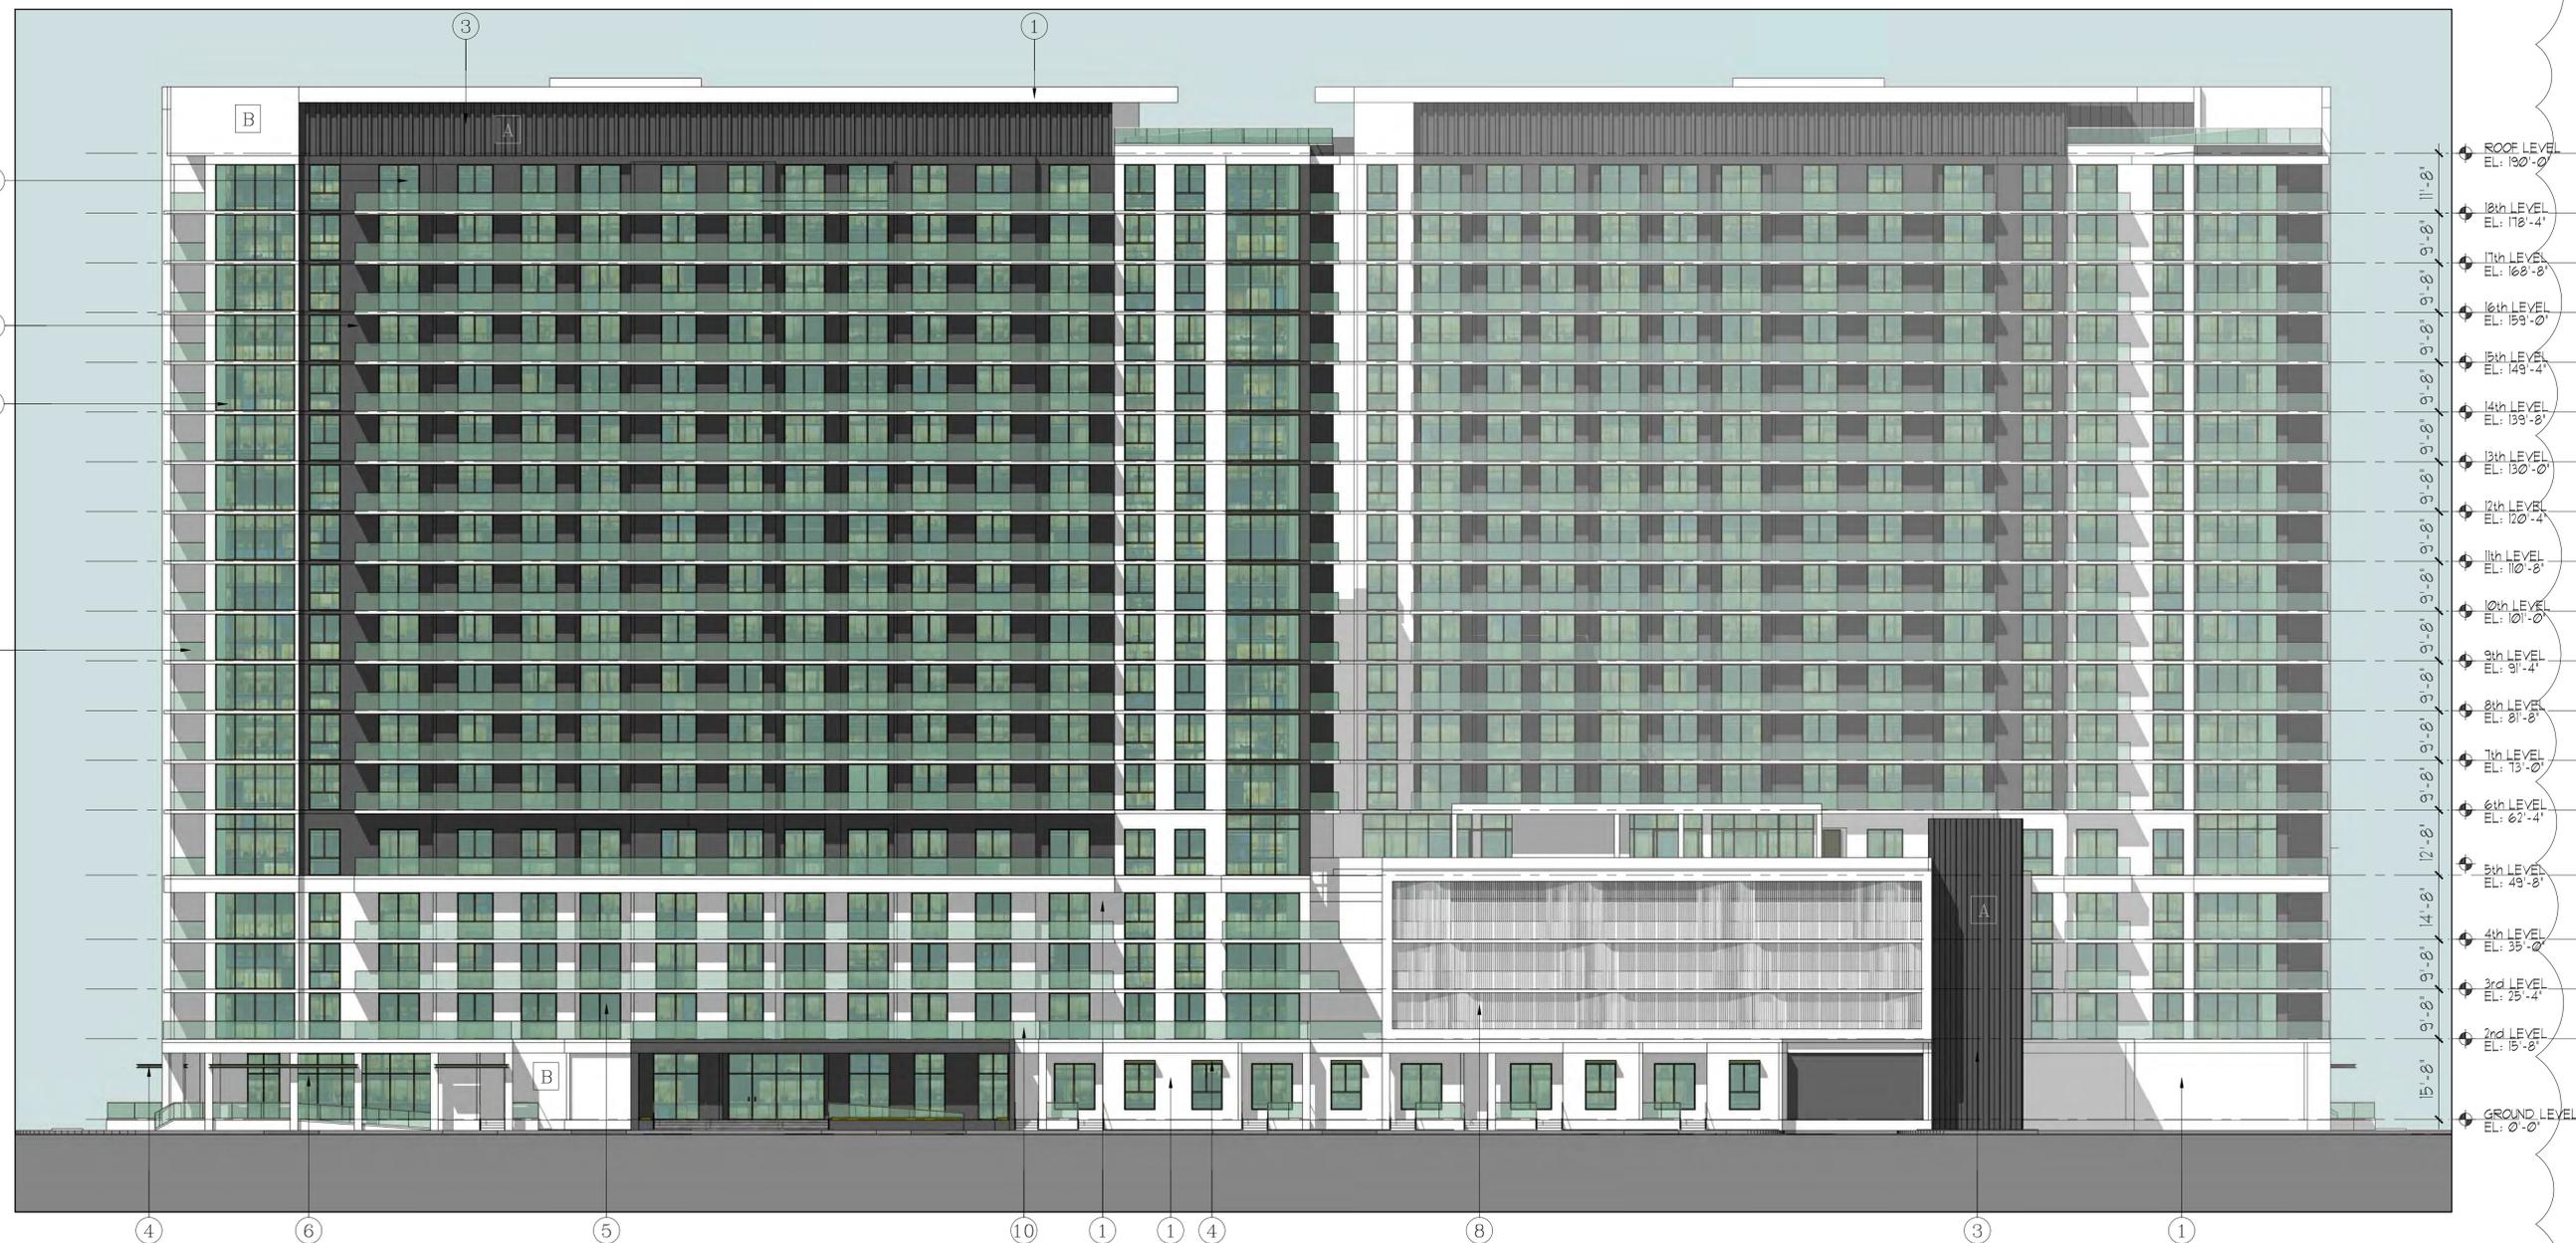

SOUTH ELEVATION

SCALE: n.t.s.

ELEVATION KEY NOTES

- | | |
|---|--------------------------------------|
| 1. SMOOTH STUCCO FINISH | 6. CLEAR STOREFRONT GLASS |
| 2. TINTED GLASS WINDOW IN BRONZE ALUM. FRAME ESP. FIN. | IN BRONZE ALUM. FRAME (ESP FIN) |
| 3. PATTERN BLOCK WALL STUCCO FINISH | 7. TEXTURED STUCCO |
| 4. METAL OVERHANGS IN BRONZE FINISH | 8. WHITE ALUMINUM TUBE LOUVER SYSTEM |
| 5. TINTED SLIDING GLASS DOOR IN BRONZE ALUM FRAME (ESP FIN) | 9. WHITE MTL LOUVERS |
| | 10. GLASS RAILING |

COHEN • FREEDMAN • ENCINOSA & ASSOC.
Architects, PA

8085 N.W. 155th Street Miami Lakes, Florida 33016 305-826-3999

PRELIMINARY DESIGN FOR:
Hollywood Residences
Hollywood, FL

revisions:

drawn by: LF/SP/JG

date: 1/08/2015

sheet no:

A4.3

project: 3807



NORTH ELEVATION
STREET PROFILE



WEST ELEVATION
STREET PROFILE

COHEN • FREEDMAN • ENCINOSA & ASSOC.
Architects, PA
Miami Lakes, Florida 33016 305-826-3999

8085 N.W. 155th Street

PRELIMINARY DESIGN FOR:
Hollywood Residences
Hollywood, FL

revisions:

drawn by: LFP/UG

date: 1/08/2025

sheet no:

A4.4

project: 3807