
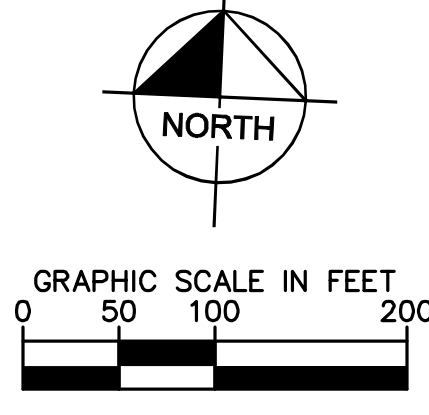


Plotted By: Schultz, Ryan - Sheet Set: The Place at Hollywood Phase II - Layout: C-300 - OVERALL SITE PLAN - July 31, 2015 - 04:19:29pm - K:\VRB-DEV\147506000 The Place at Hollywood Phase II\CAD\Exhibits\CITY EXHIBIT.dwg
 This document, together with the concepts and designs presented herein, is intended only for the specific purpose and client for which it was prepared. Reuse of and improper reliance on this document without written authorization and adaptation by Kimley-Horn and Associates, Inc. shall be without liability to Kimley-Horn and Associates, Inc.

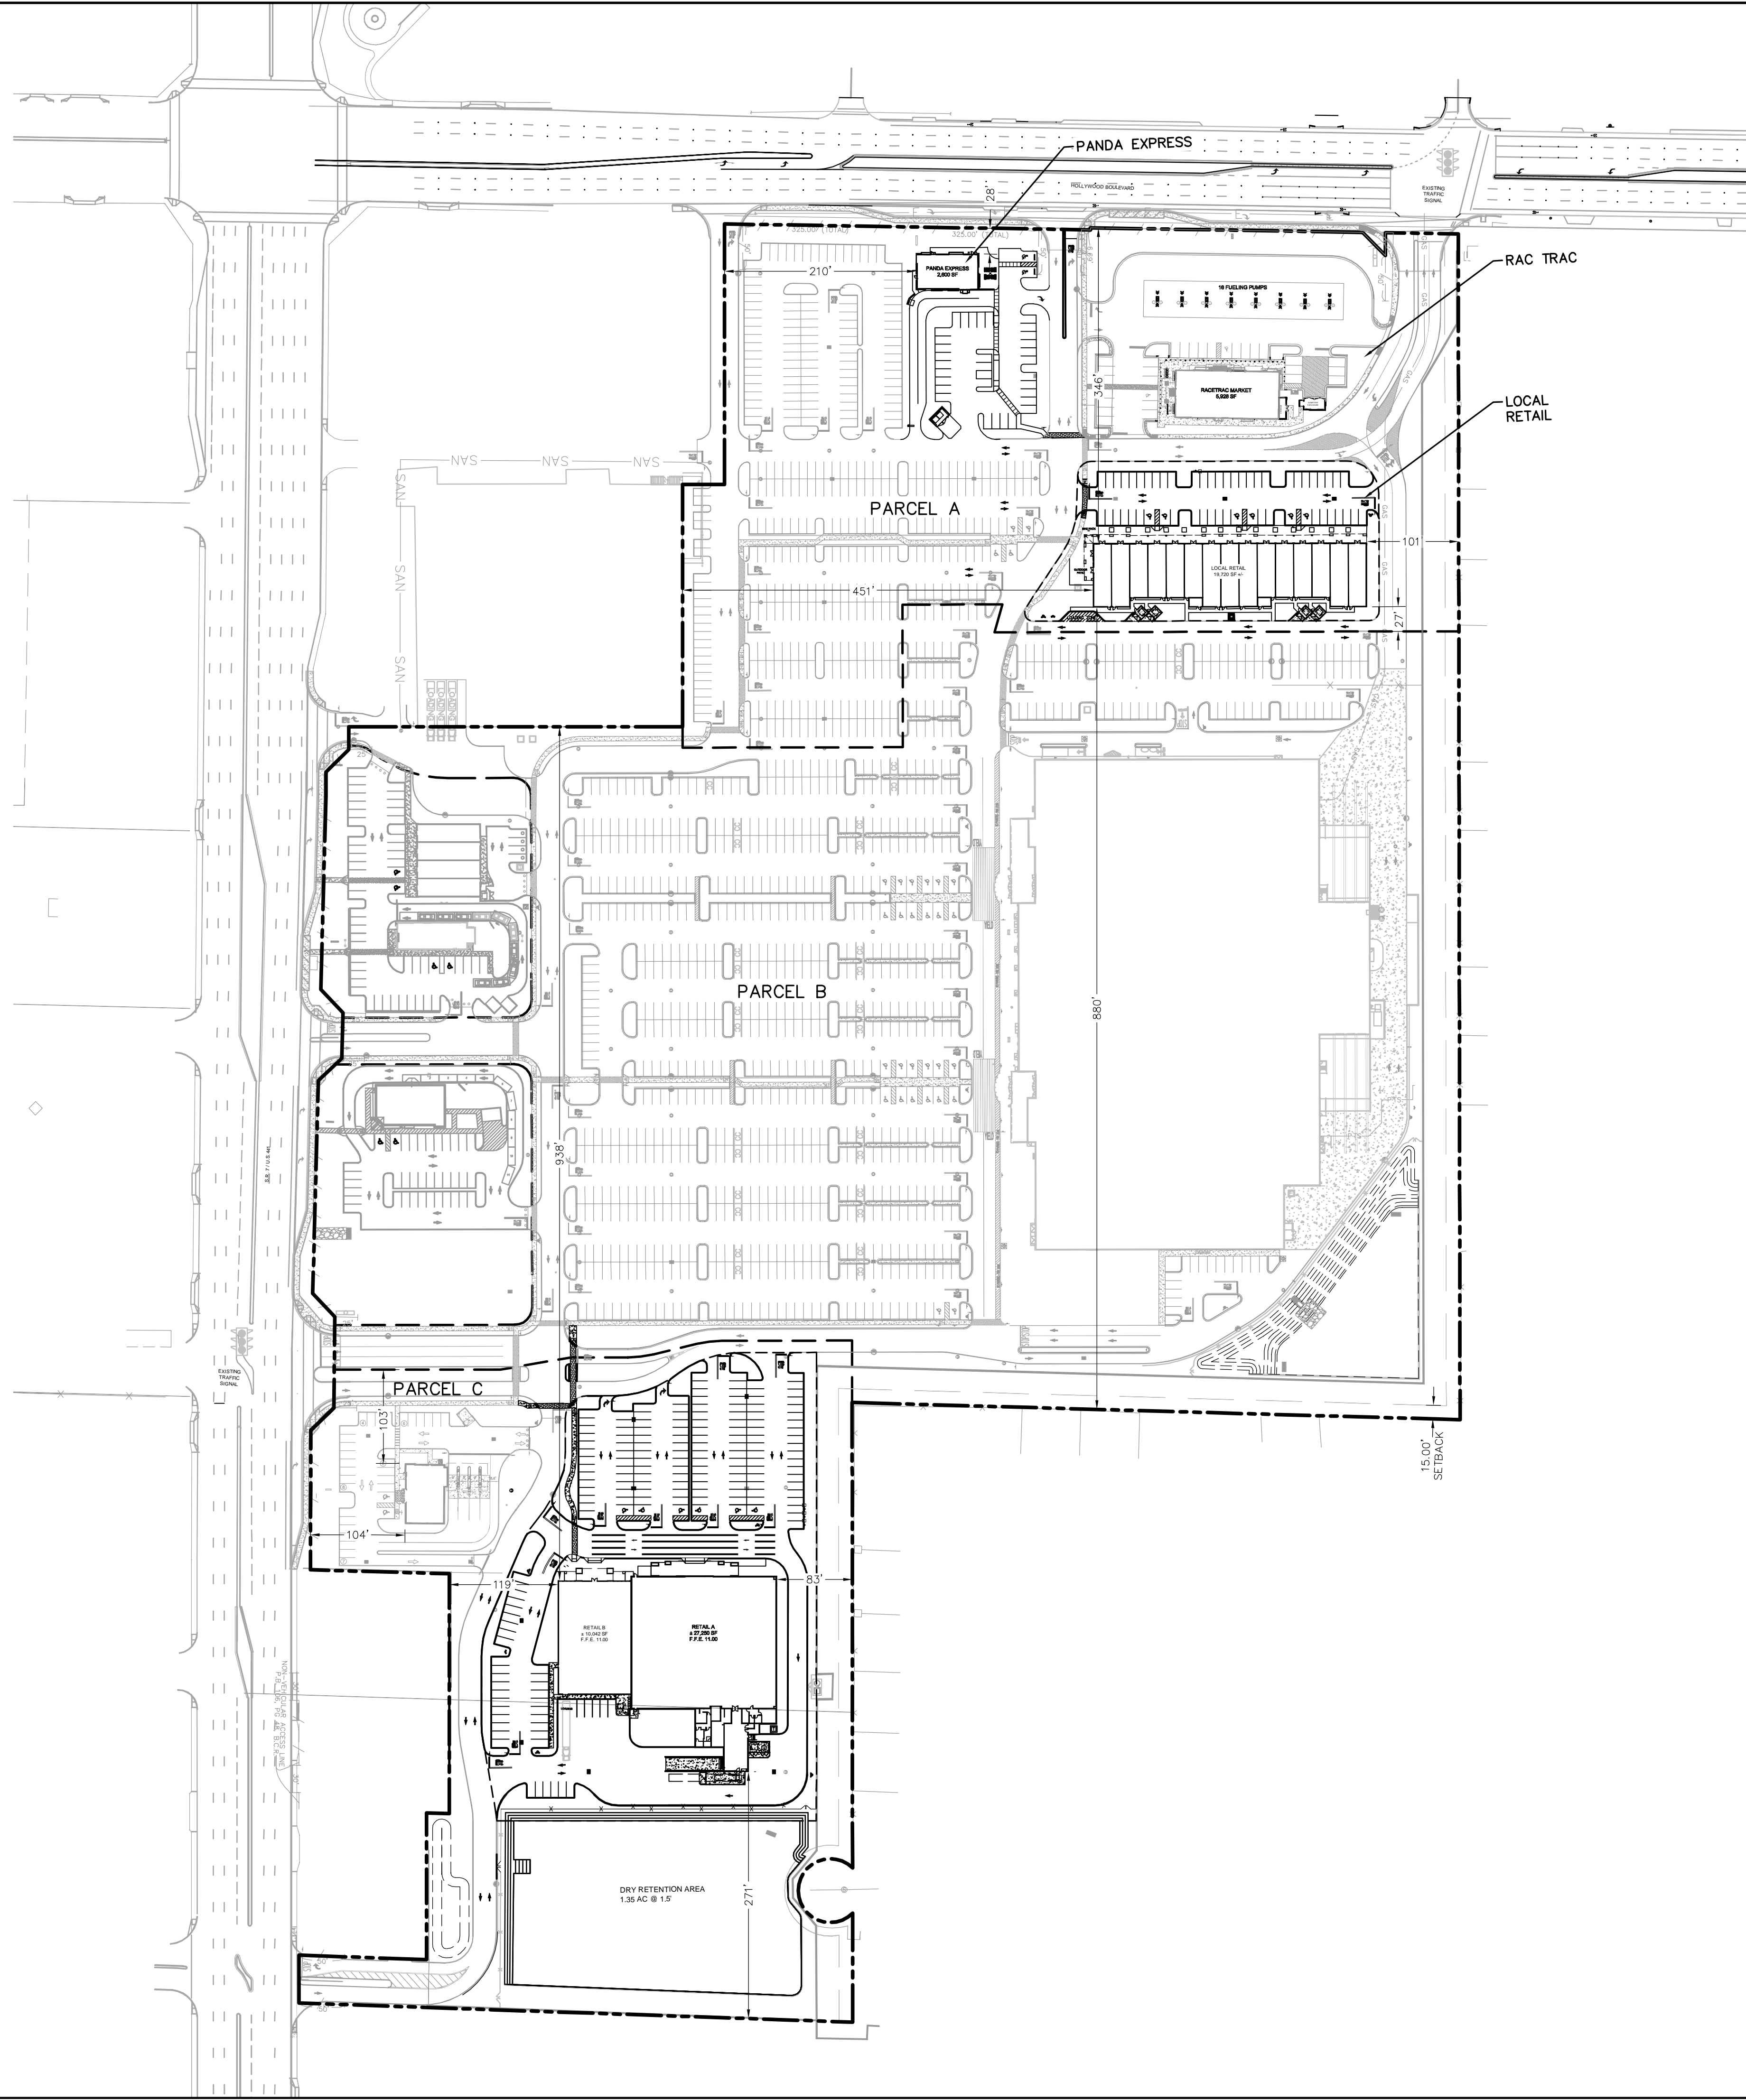

No.	REVISIONS	DATE	BY

Kimley»Horn
 © 2015 KIMLEY-HORN AND ASSOCIATES, INC.
 445 24TH STREET, SUITE 200, VERO BEACH, FL 32960
 PHONE: 772-794-4100
 WWW.KIMLEY-HORN.COM CA 00000696

LICENSED PROFESSIONAL
 JAMES G. VITTER II, P.E.
 FLORIDA LICENSE NUMBER
 59536

DATE: _____

KHA PROJECT
 147506000

DATE
 01/09/15

SCALE AS SHOWN

DESIGNED BY JGV

DRAWN BY RS

CHECKED BY JGV

EXHIBIT A

**THE PLACE AT
 HOLLYWOOD PHASE II**

CITY OF HOLLYWOOD FLORIDA

SHEET NUMBER
EX-A