


Copyright © 2017, MODIS ARCHITECTS, LLC. All Rights Reserved. | MODIS ARCHITECTS, LLC | 4955 SW 75th Avenue | Miami, Florida 33155 | 786.879.8882 | www.modisarchitects.com



Level 1 Floor Plan
SCALE: 1" = 20'-0"

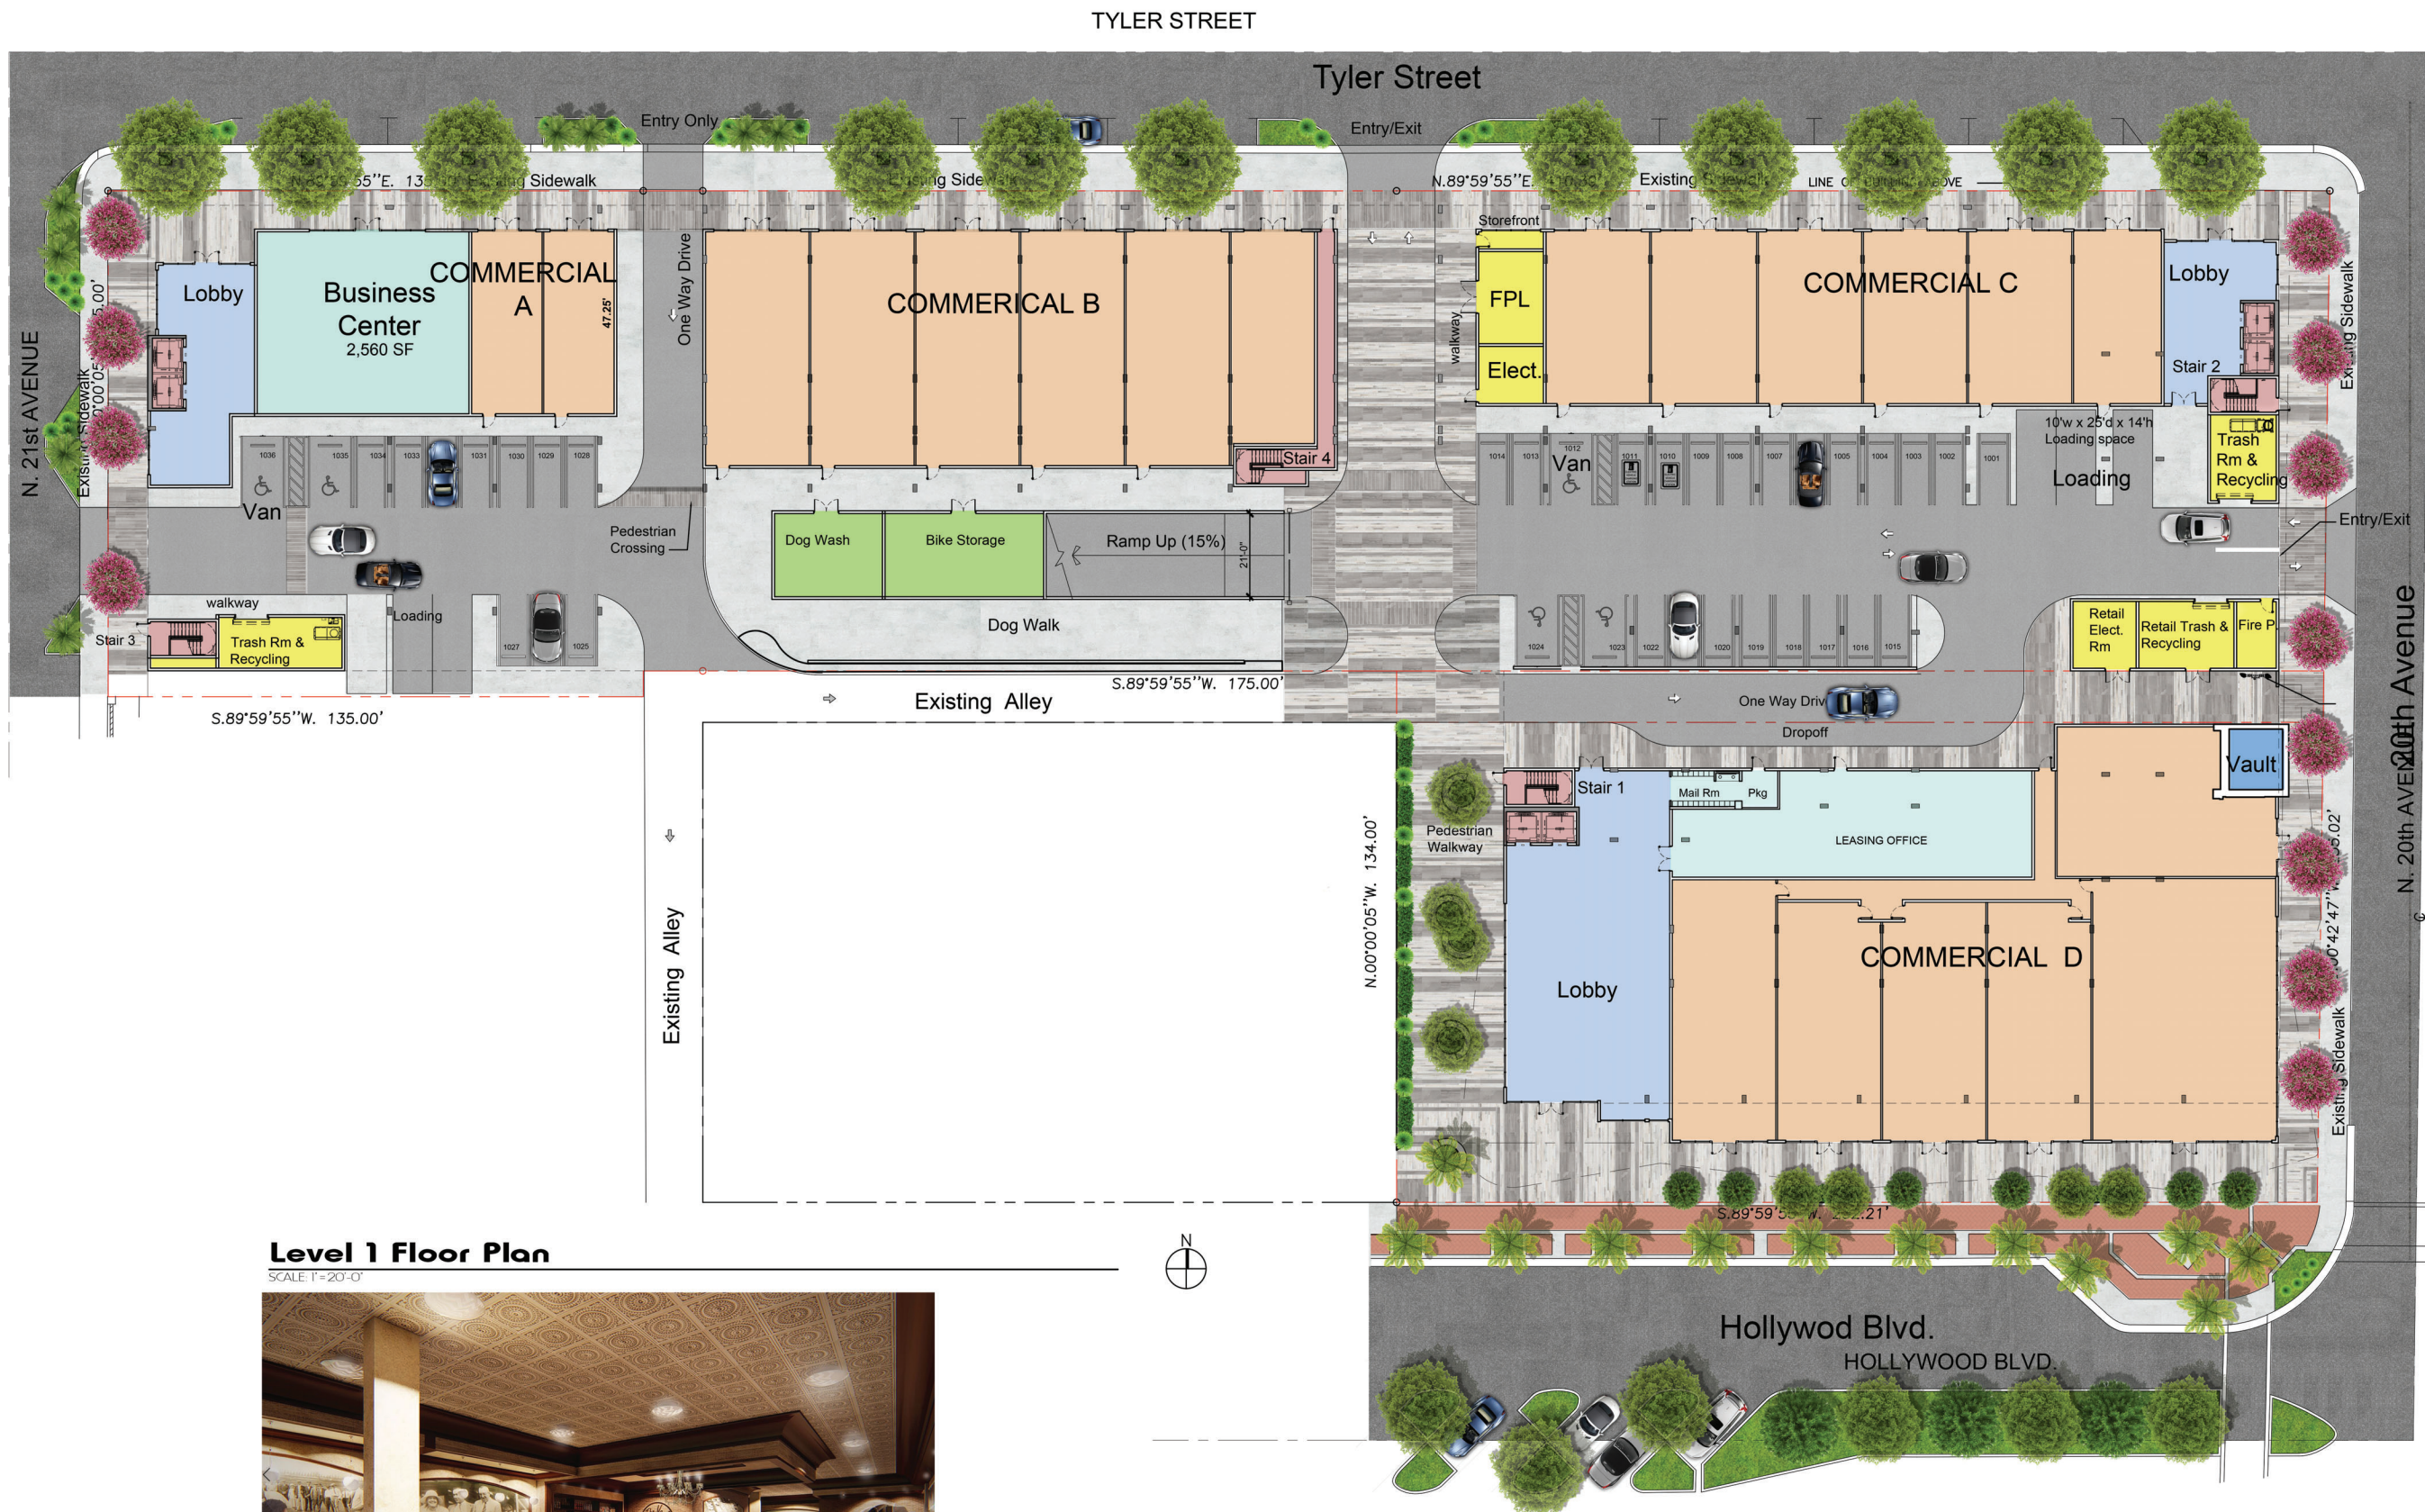

Vault and Interior Restaurant

modis architects
 4955 SW 75th Avenue t. 786.879.8882
 Miami, Florida 33155 f. 786.350.1515
 Florida Corp. AArchitects.com e. MODIS@MODISarchitects.com

project info:
Soleste
Hollywood Blvd.
 2001 Hollywood Blvd.
 Hollywood, Florida

seal:
 ROBERT K. MORISSETTE, AIA, NCARB, LEED AP BD+C, CDF
 FLORIDA REGISTERED ARCHITECT # BR 93259

revisions:

drawing data:
COLOR
SITE PLAN
LEVEL 1
 project number: #19024
 drawing scale: As Shown
 drawing date: 02/18/2019
 phase: Final TAC
 sheet number: **A1.01c**

THIS DRAWING IS THE PROPERTY OF MODIS ARCHITECTS, LLC AND IS NOT TO BE REPRODUCED OR COPIED IN ANY MANNER WITHOUT THE WRITTEN CONSENT OF MODIS ARCHITECTS, LLC. THIS DRAWING IS ONLY TO BE USED FOR THE PROJECT AND DATE SPECIFICALLY IDENTIFIED HEREIN AND MAY BE SUBJECT TO REVISIONS WITHOUT NOTICE. MODIS ARCHITECTS, LLC DOES NOT WARRANT THE ACCURACY OF ANY INFORMATION PROVIDED HEREIN. MODIS ARCHITECTS, LLC SHALL BE RESPONSIBLE FOR ANY OTHER PROJECT. SCALES ARE AS STATED. THE CONTRACTOR SHALL CAREFULLY REVIEW ALL DIMENSIONS AND CONDITIONS SHOWN HEREON AND VERIFY THEM IN THE FIELD BEFORE CONSTRUCTION.