

NEW MARQUEE SIGN FOR
CINEMA PARADISO HOLLYWOOD

@ 2008 HOLLYWOOD BOULEVARD
HOLLYWOOD, FLORIDA 33020

RECEIVED

AUG 27 2014

CITY OF HOLLYWOOD
OFFICE OF PLANNING



JOSEPH B. KALLER
&
ASSOCIATES, P.A.
AAA 26901211
2417 Hollywood Blvd., Hollywood, Florida 3
P 954.920.5746 F 954.926.2841
joseph@kallerarchitects.com

SEAL

JOSEPH B. KALLER
FLORIDA R.A. # 0009239

PROJECT TITLE
NEW MARQUEE SIGN FOR
CINEMA PARADISO
2008 HOLLYWOOD BOULEVARD
HOLLYWOOD, FLORIDA 33020

SHEET TITLE
TITLE BLOCK


REVISIONS		
No.	DATE	DESCRIPTION
1	09.05.13	BUILDING COMPI

PROJECT No.: 12088
DATE: SEPT 20, 2013
DRAWN BY: JOSE
CHECKED BY: JBK

SHEET

T-01

1 OF 1

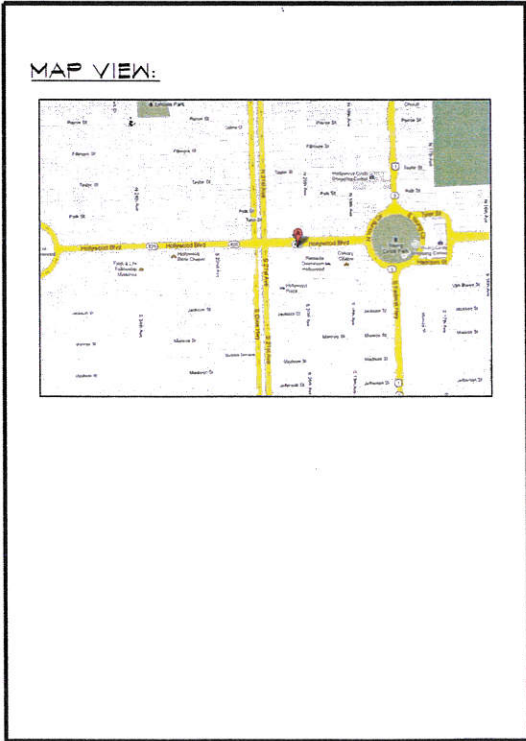

PROJECT INFORMATION:

ADDRESS:
2008 HOLLYWOOD BOULEVARD
HOLLYWOOD, FLORIDA 33020

PROPERTY OWNER:
2008 HOLLYWOOD LLC


FOLIO NUMBER:
5142 15 01 1350


LEGAL DESCRIPTION:
LOT 27, BLOCK 8, 06 HOLLYWOOD, ACCORDING TO THE PLAT
THEREOF AS RECORDED IN PLAT BOOK 1, PAGE 21 OF THE
PUBLIC RECORDS OF BROWARD COUNTY, FLORIDA

PROPOSED SCOPE OF WORK:
NEW MARQUEE SIGN

PROPOSED VARIANCE:
TO ALLOW THE AREA OF THE PROPOSED MARQUEE SIGN OF THE
CINEMA PARADISO FROM THE ALLOWABLE FIVE (5) SQUARE FEET
TO THE PROVIDED 38.9 SQUARE FEET IN THE C-1 (CENTRAL
CITY COMMERCIAL LOW INTENSITY) ZONING DISTRICT

DRAWING INDEX:
T-01 TITLE SHEET
A-01 FLOOR PLAN
A-02 STREET PROFILE & ELEVATIONS

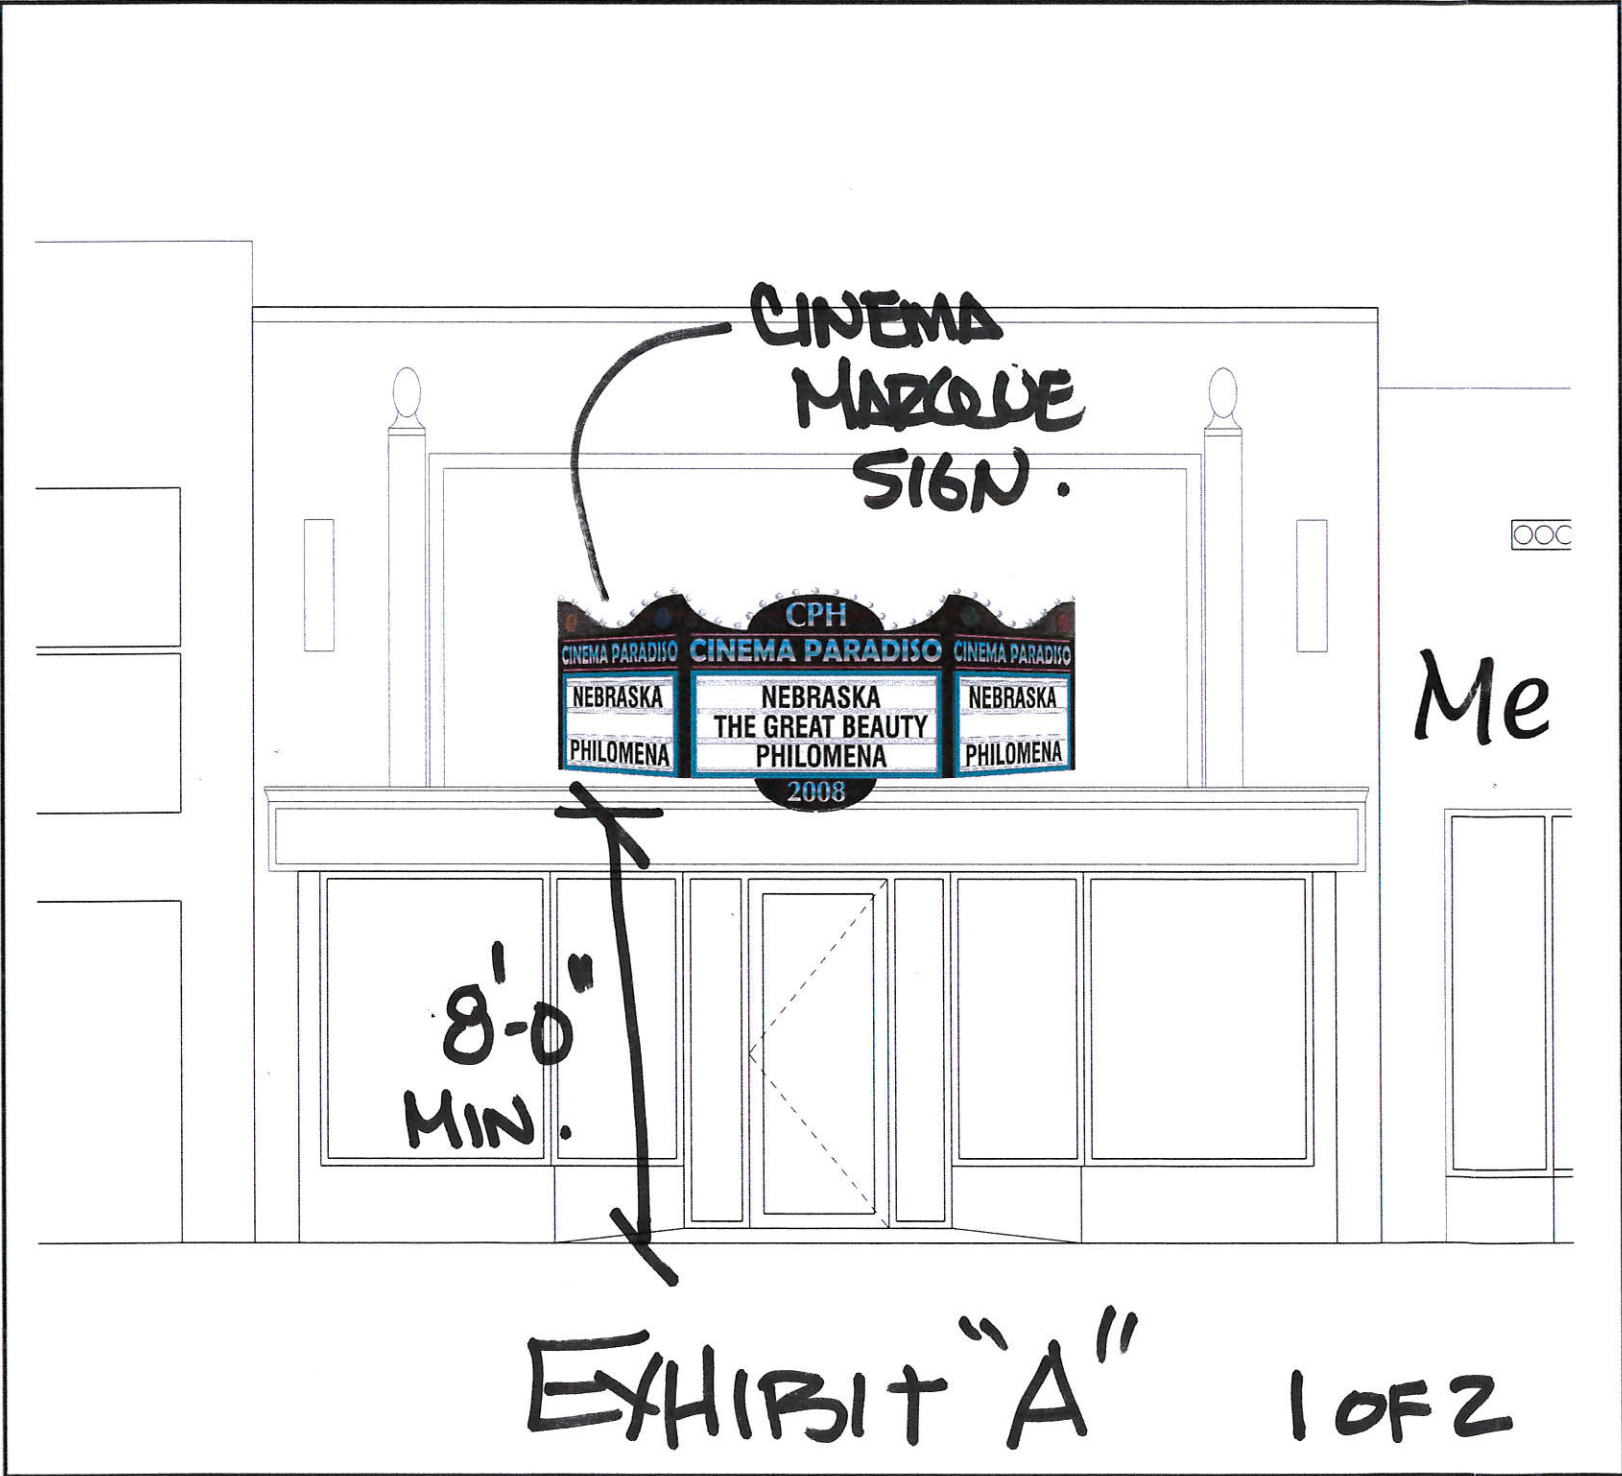

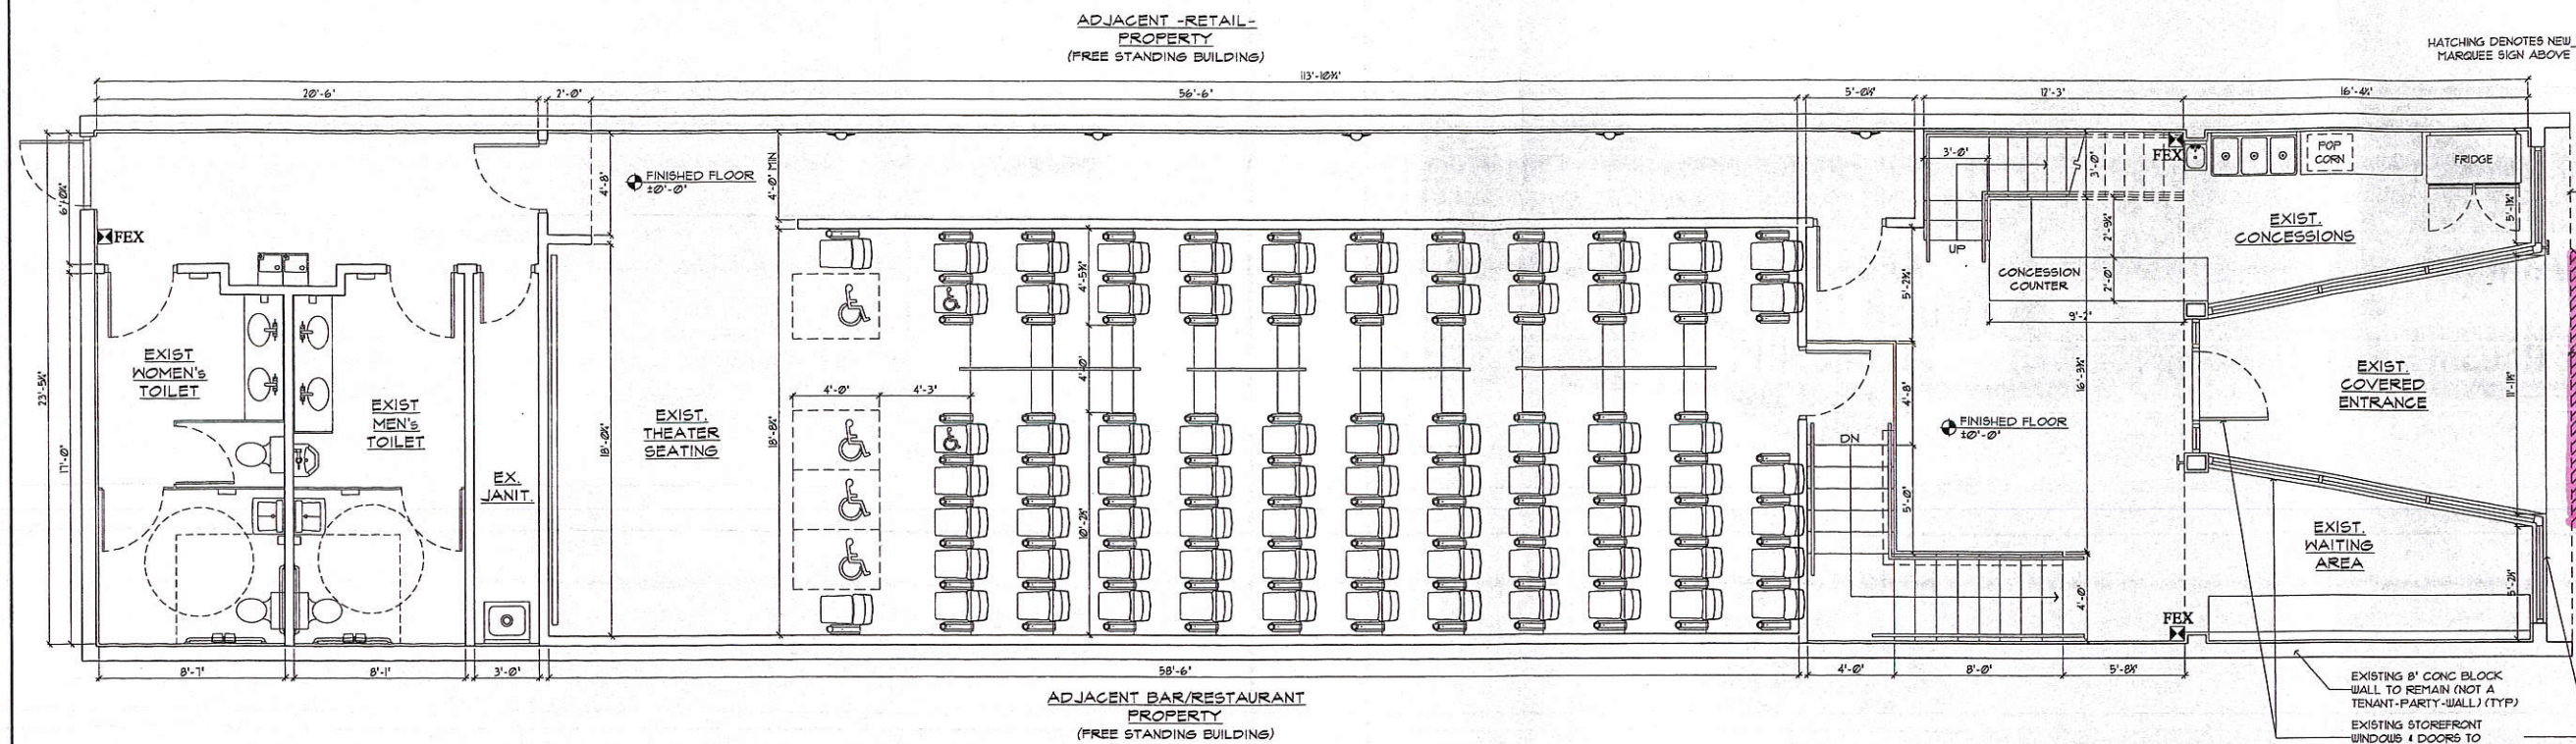


CINEMA MARQUEE SIGN LOCATION.

EXHIBIT "A"
2 OF 2

MEZZANINE - FLOOR PLAN

SCALE: 1/4" = 1'-0"

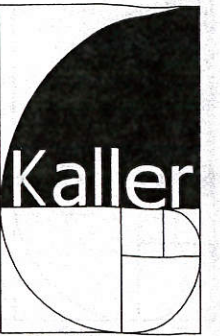

JOSEPH B. KALLER & ASSOCIATES, P.A.
AAA 26001212
2417 Hollywood Blvd, Hollywood, Florida 33020
P 954.926.5746 F 954.926.2841
joseph@kallerarchitects.com

JOSEPH B. KALLER
FLORIDA R.A. # 0009239

PROJECT TITLE
NEW MARQUEE SIGN FOR
CINEMA PARADISO
2008 HOLLYWOOD BOULEVARD
HOLLYWOOD, FLORIDA 33020

SHEET TITLE
FLOOR PLAN

REVISIONS		
No.	DATE	DESCRIPTION
01	09.05.13	BUILDING COMMENTS

PROJECT No.: 12088
DATE: FEBRUARY 28, 2013
DRAWN BY: JOSE
CHECKED BY: JBK

SHEET

A-01