


Drawing: C:\Users\jhoagan\OneDrive\GANNETT FLEMING\IN\079373-CityOfHollywood_Files\Infrastructure\Project Files\Sheets\ES\WTRSR_A1A_Johnson_S\079373C_SP_JT.dwg Plotted: Apr 04, 2025 8:14am

LEGEND:



FULL PAVEMENT RESTORATION FOR STORM CULVERT TRENCHING TO BE APPROXIMATELY 32' WIDE BY 25' LONG

 


SIDEWALK/CURB RESTORATION AREA APPROXIMATELY 32' WIDE BY 6' LONG


TW

PROPOSED TOP OF WALL ELEVATION


PLAN VIEW

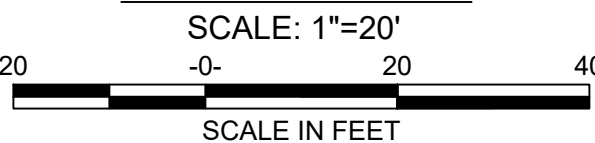

C.L. JOHNSON ST.

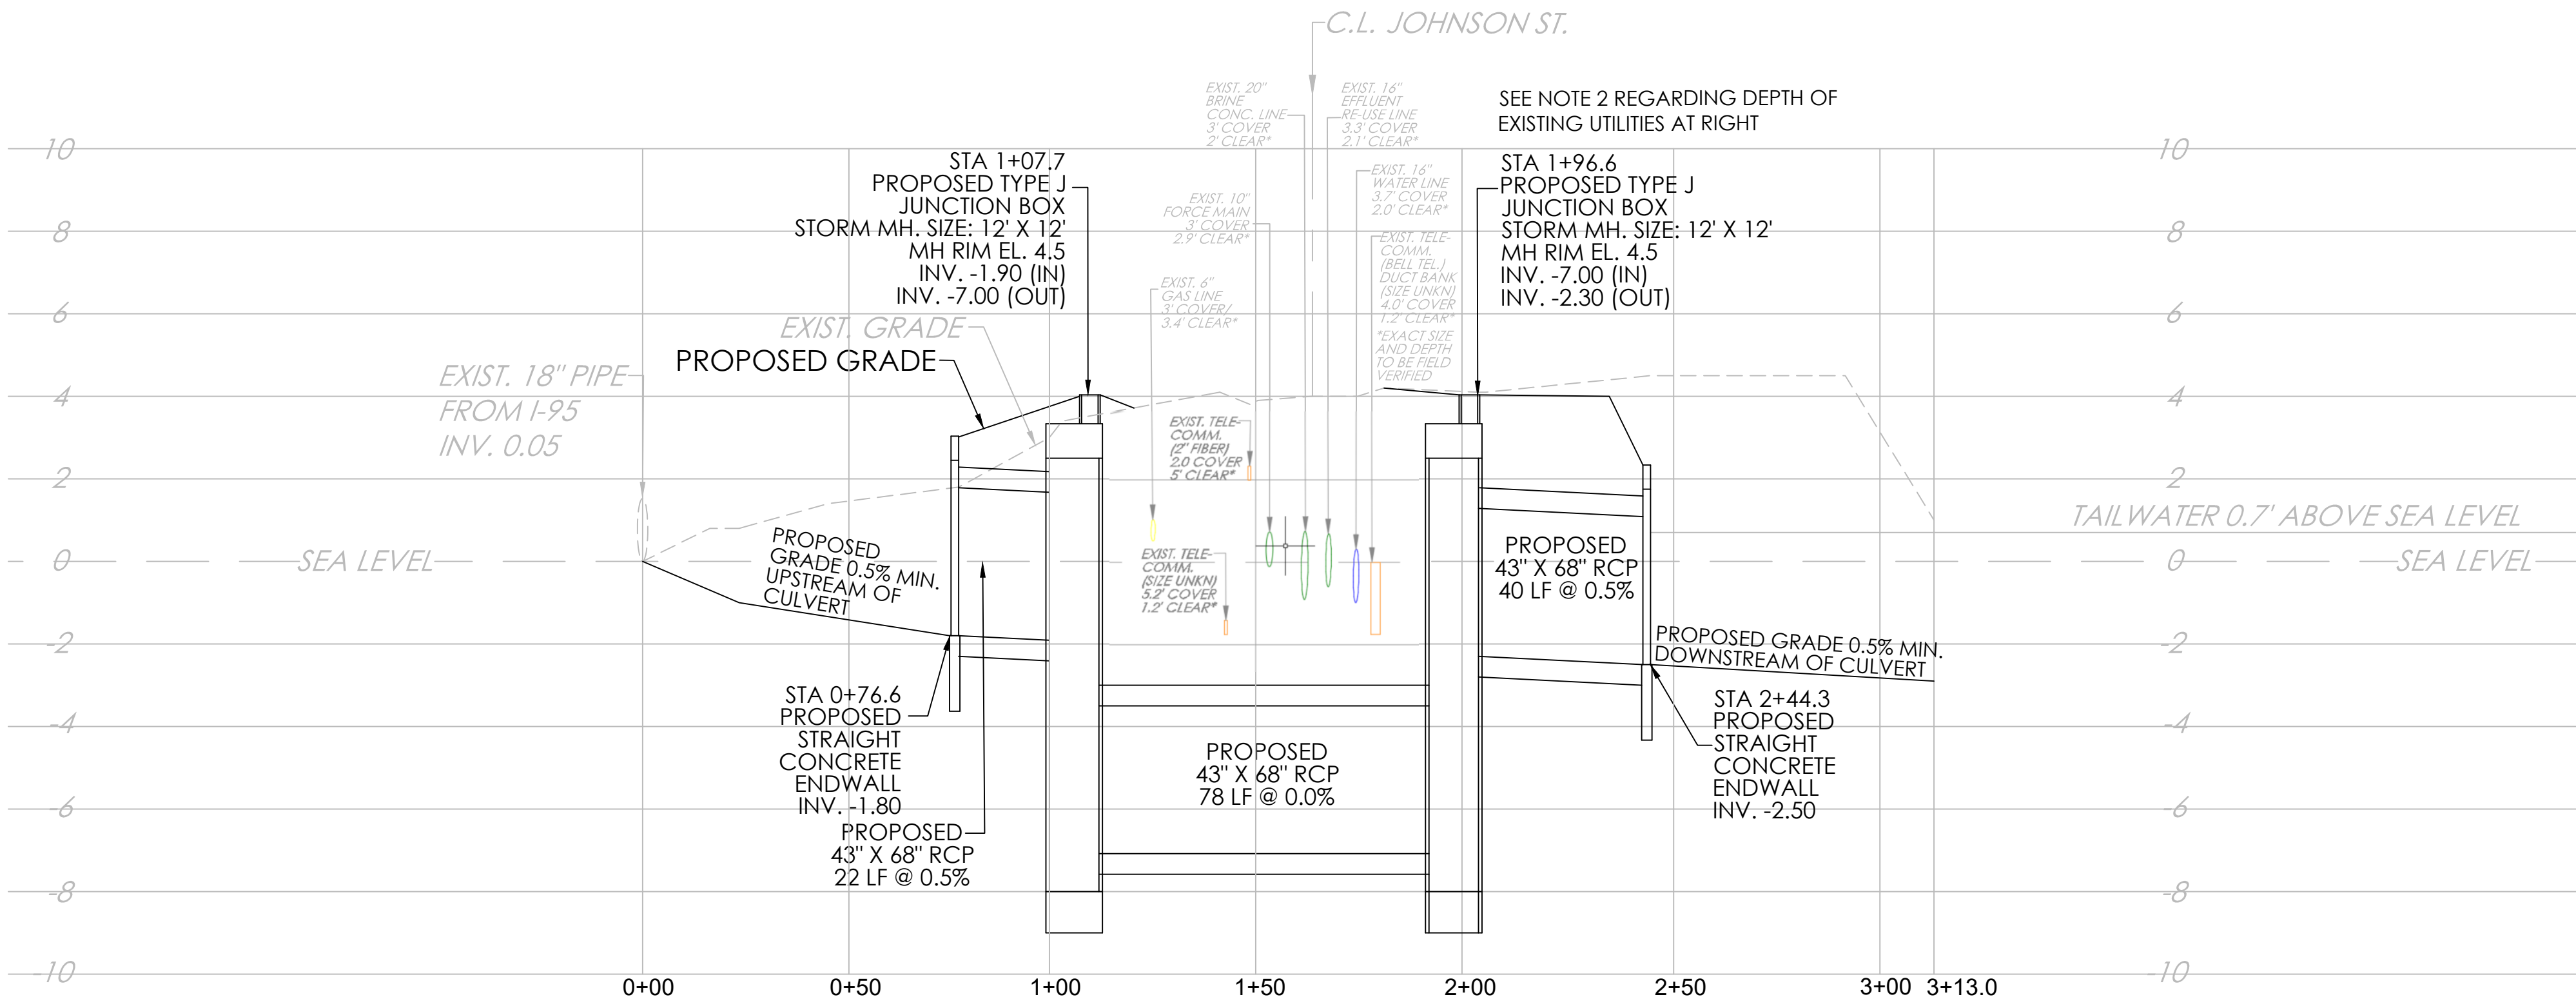

STORM CULVERT PROFILE

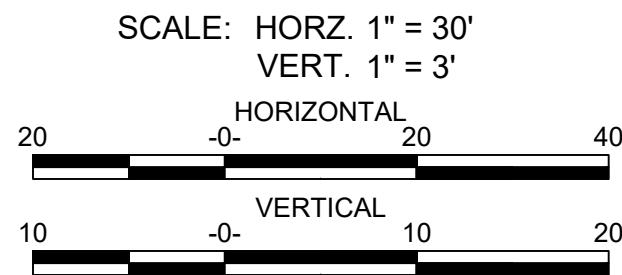

Know what's below.
Call before you dig.

THIS DRAWING IS AND SHALL REMAIN THE PROPERTY OF GANNETT FLEMING, INC. AND ANY MISUSE, REUSE, ALTERATIONS, ADDITIONS, AND/OR DELETIONS OF THESE DRAWINGS ON PROJECT EXTENSIONS OR OTHER PROJECTS SHALL BE AT THE USER'S SOLE RISK AND WITHOUT LIABILITY TO GANNETT FLEMING, INC. IN THE EVENT THAT A CONFLICT ARISES BETWEEN THE SEALED DRAWINGS AND THE ELECTRONIC FILES, THE SEALED DRAWINGS WILL GOVERN.

DETAILED DESIGN

NO.	DESCRIPTION	DATE	BY
REVISIONS			

DESIGNED	CADD	SCALE
JLH	CM	AS NOTED
CHECKED	APPROVED	APPROVED
KW	LM	



GANNETT FLEMING

MIAMI, FLORIDA

CITY OF HOLLYWOOD, FLORIDA
BROWARD COUNTY, FLORIDA

TASK 4.0 UTILITY RELOCATION -
JOHNSON STREET

STORM CULVERT PLAN AND PROFILE

JOB No.

079373

DATE

APRIL 2025

SHEET No.

C-6