



Emerald Hills, Hollywood, FL

© The work product provided by Kobi Karp Architecture and Interior Design, Inc. is the sole property of Kobi Karp Architecture and Interior Design, Inc. The work product may not be used without the expressed written consent of Kobi Karp Architecture and Interior Design, Inc. (KKAID)



Emerald Hills, Hollywood, FL

© The work product provided by Kobi Karp Architecture and Interior Design, Inc. is the sole property of Kobi Karp Architecture and Interior Design, Inc. The work product may not be used without the expressed written consent of Kobi Karp Architecture and Interior Design, Inc (KKAID)



REVISIONS / SUBMISSIONS

ALL DRAWINGS AND WRITTEN MATERIAL APPEARING HEREIN, CONSTITUTE THE ORIGINAL AND UNPUBLISHED WORK OF KOB KARP AIA, AND MAY NOT BE DUPLICATED, USED, OR DISCLOSED WITHOUT THE EXPRESS WRITTEN CONSENT OF KOB KARP ARCHITECTURE & INTERIOR DESIGN, INC. AIA, (S)

EMERALD HILLS
4100 NORTH HILLS DRIVE
HOLLYWOOD, FLORIDA, 33021

Clubhouse
Siteplan

ARCHITECTURE
INTERIOR DESIGN
PLANNING

AIA ASID NCARB
2915 Biscayne Boulevard
Suite 200
Miami, Florida 33137
P: 305.573.3766
F: 305.573.3766

WWW.KOBKARP.COM

K O B I
K A R P

DRAWN BY: --

CHECKED BY: --

DATE: 12-05-2022

A2.01

1 Clubhouse Plan View
Scale: 1/32"=1' (24'X36')

[illegible]

ALL DRAWINGS AND WRITTEN MATERIAL APPEARING HEREIN
CONSTITUTE THE ORIGINAL AND UNPUBLISHED WORK OF KOBI
KARP AIA, AND MAY NOT BE DUPLICATED, USED, OR DISCLOSED
WITHOUT THE EXPRESS WRITTEN CONSENT OF KOBI KARP
ARCHITECTURE & INTERIOR DESIGN, INC. AIA. (c) _____

EMERALD HILLS
4100 NORTH HILLS DRIVE
HOLLYWOOD, FLORIDA, 33021


KOBI KARP
LIC. # AR0012578

ARCHITECTURE
INTERIOR DESIGN
PLANNING

AIA ASID NCARB


2915 Biscayne Boulevard
Suite 200
Miami, Florida 33137
O: 305.573.1818
F: 305.573.3766

WWW.KOBIKARP.COM

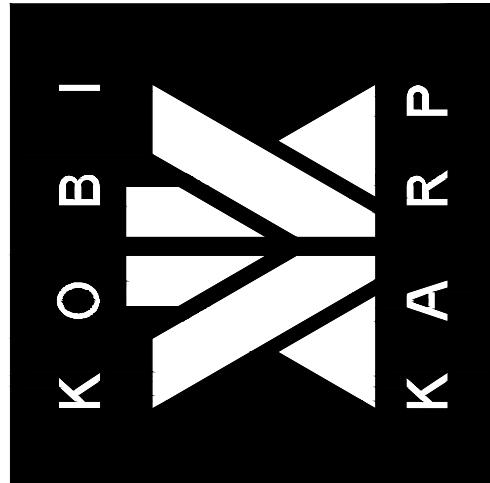


DRAWN BY:	--
CHECKED BY:	--
DATE:	12-05-2022


A2.02

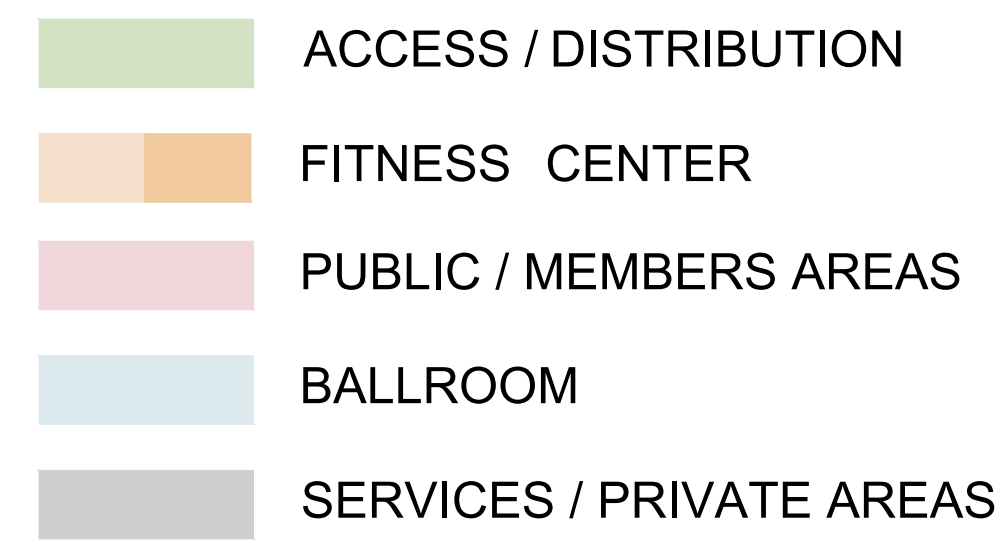


1 Clubhouse Upper Level

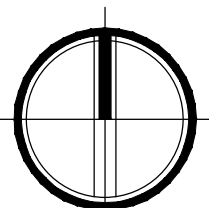

A2.03

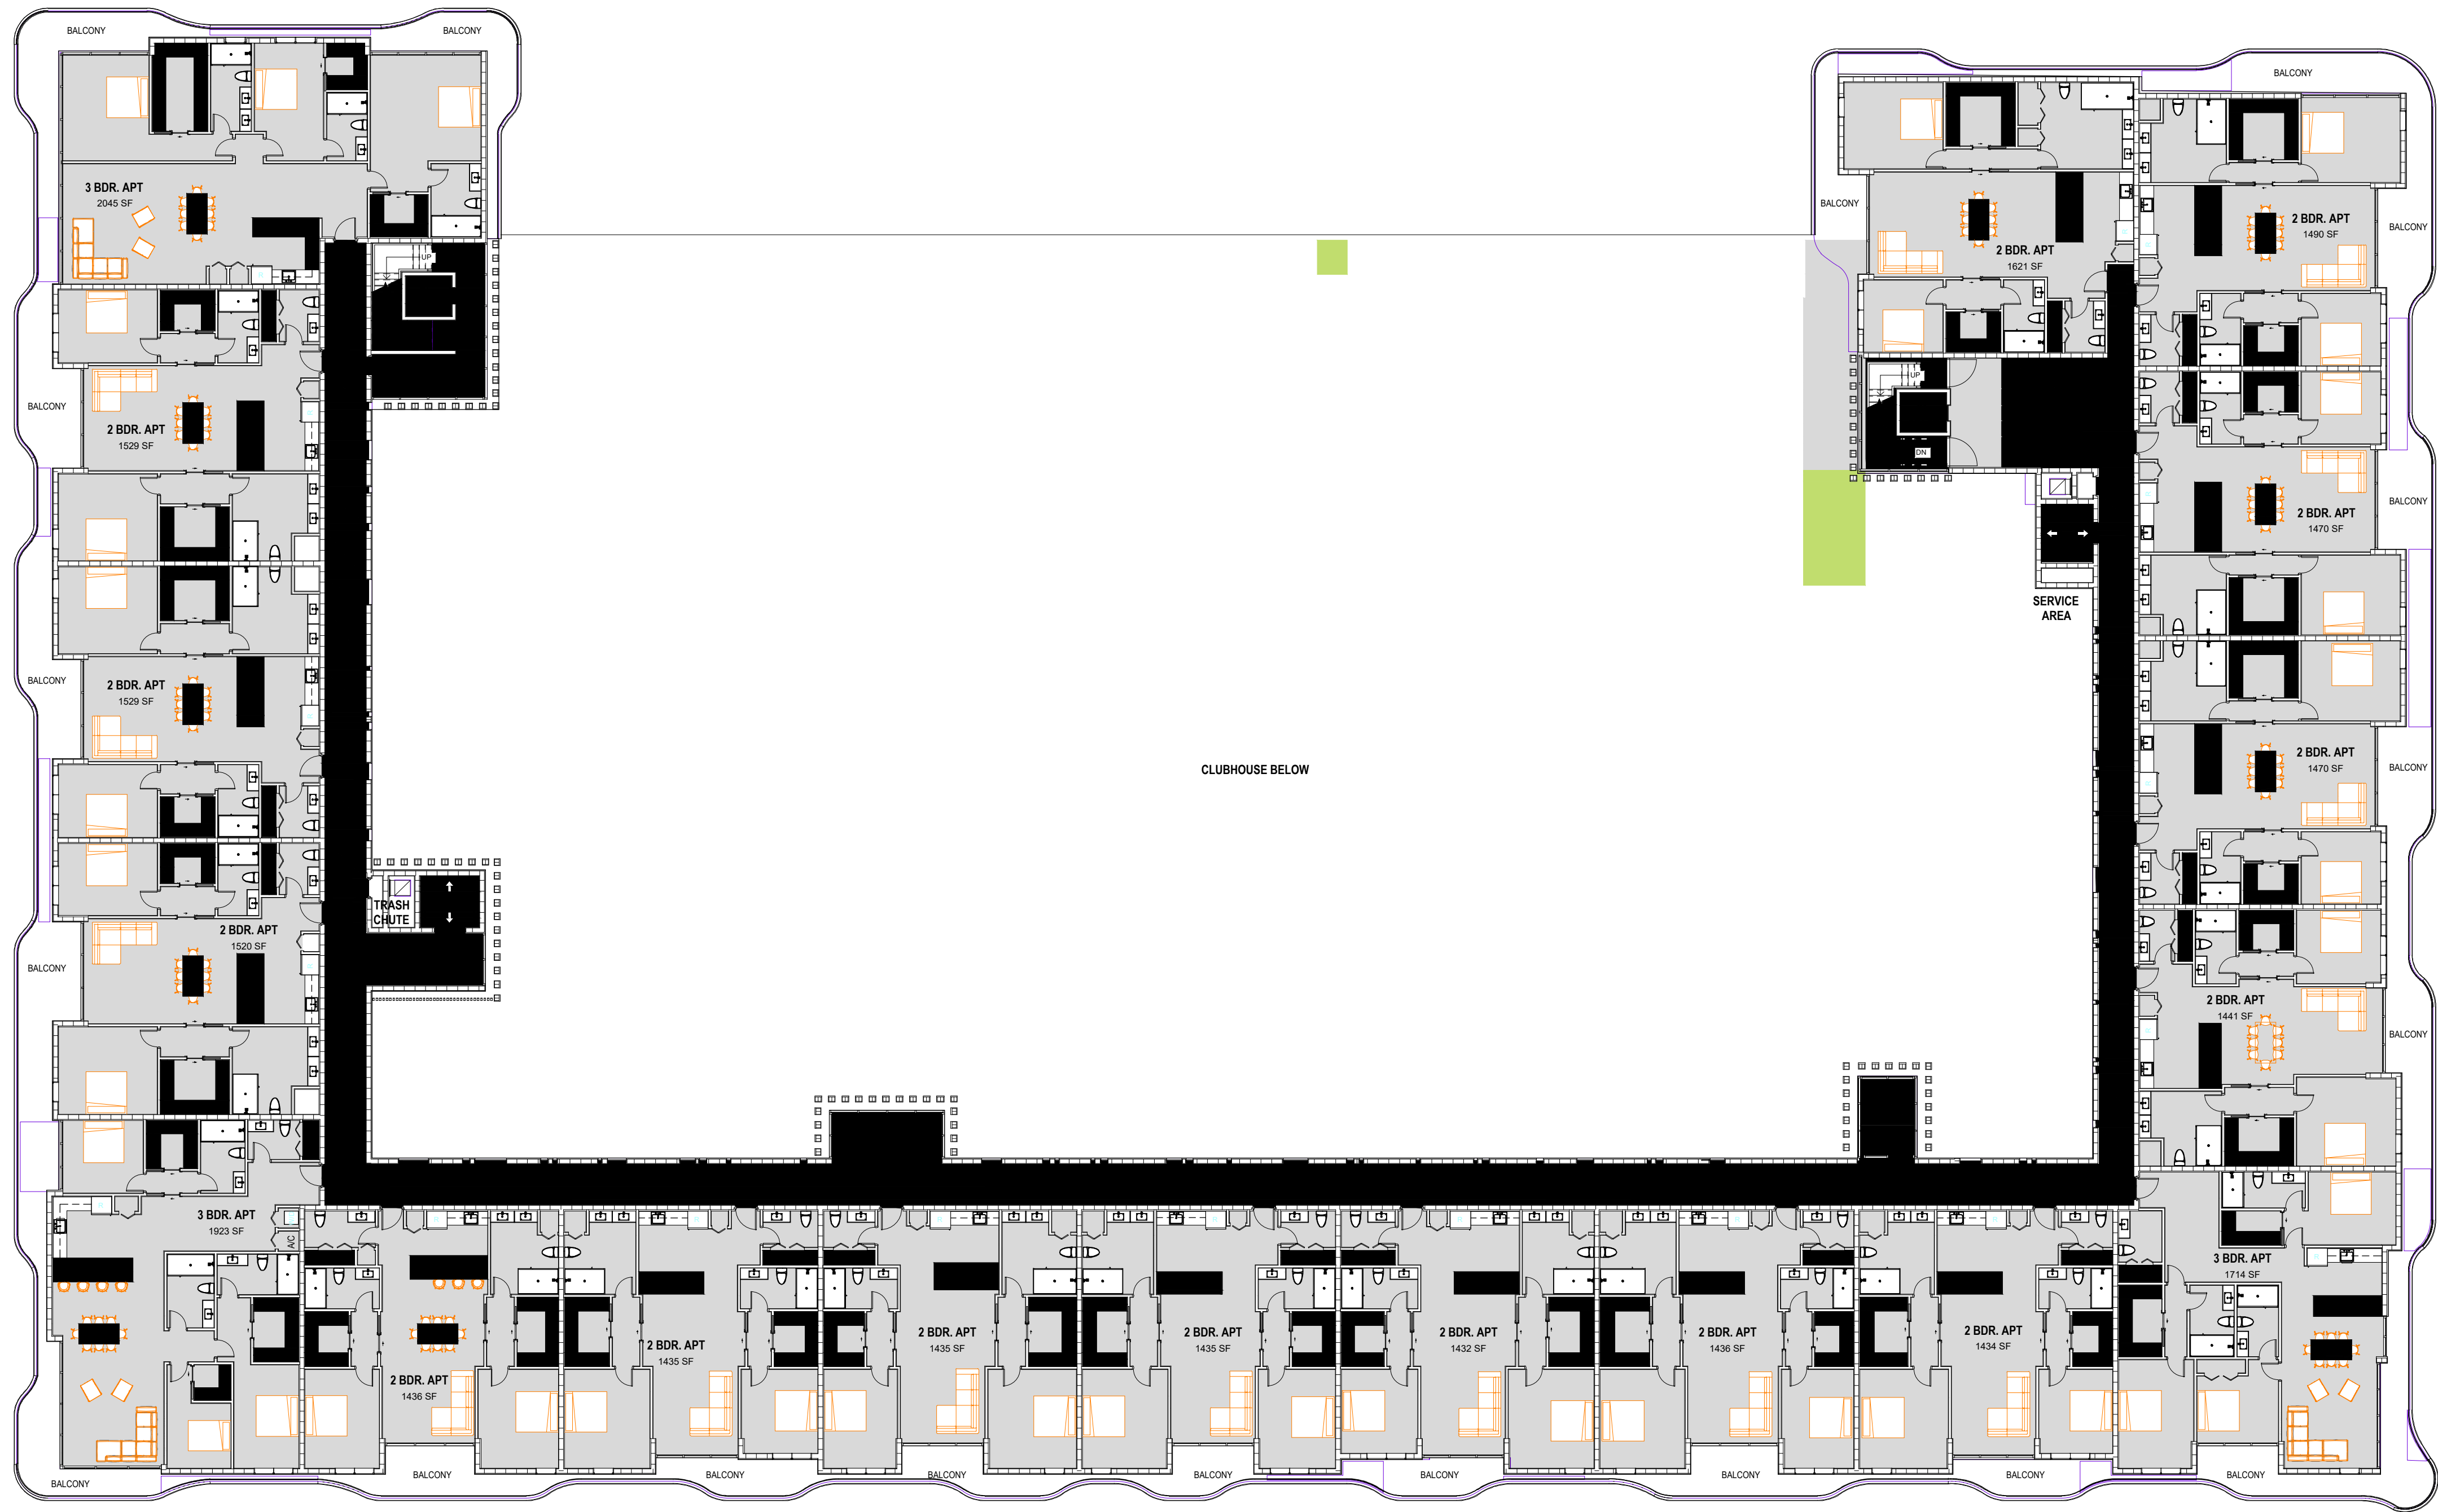

1 Clubhouse Residential Level 3-5
Scale: 3/32"=1' (24'X36')

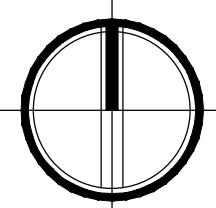

REVISIONS / SUBMISSIONS


ALL DRAWINGS AND WRITTEN MATERIAL APPEARING HEREIN
CONSTITUTE THE ORIGINAL AND UNPUBLISHED WORK OF KOB
KARP AIA, AND MAY NOT BE DUPLICATED, USED, OR DISCLOSED
WITHOUT THE EXPRESS WRITTEN CONSENT OF KOB KARP
ARCHITECTURE & INTERIOR DESIGN, INC. AIA, (S)

EMERALD HILLS
4100 NORTH HILLS DRIVE
HOLLYWOOD, FLORIDA, 33021

Clubhouse
Residential Levels

KOB KARP
LIC. # AR0012578

ARCHITECTURE
INTERIOR DESIGN
PLANNING
AIA ASID NCARB
2915 Biscayne Boulevard
Suite 200
Miami, Florida 33137
P: 305.573.3766
F: 305.573.3766
WWW.KOBKARP.COM

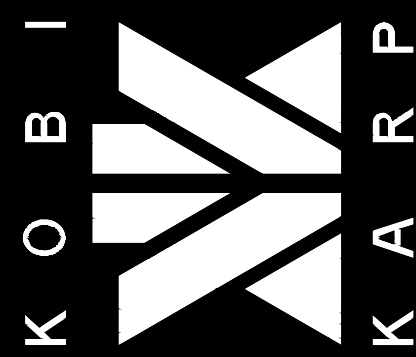

DRAWN BY: --
CHECKED BY: --
DATE: 12-05-2022

A2.04



1 Clubhouse - Front Elevation
Scale: 1/16"=1' (24'X36')



2 Clubhouse - Rear Elevation
Scale: 1/16"=1' (24'X36')

REVISIONS / SUBMISSIONS


ALL DRAWINGS AND WRITTEN MATERIAL APPEARING HEREIN, CONSTITUTE THE ORIGINAL AND UNPUBLISHED WORK OF KOB KARP AIA, AND MAY NOT BE DUPLICATED, USED, OR DISCLOSED WITHOUT THE EXPRESS WRITTEN CONSENT OF KOB KARP ARCHITECTURE & INTERIOR DESIGN, INC. AIA, (S)

EMERALD HILLS
4100 NORTH HILLS DRIVE
HOLLYWOOD, FLORIDA, 33021

Clubhouse
Elevations

KOB KARP
LIC. # AR0012578

ARCHITECTURE
INTERIOR DESIGN
PLANNING
AIA ASID NCARB
2015 Biscayne Boulevard
Suite 200
Miami, Florida 33137
P: 305.573.3766
F: 305.573.3766
WWW.KOBKARP.COM

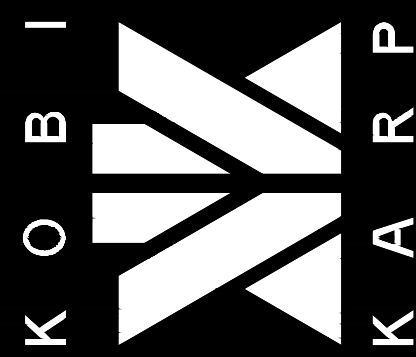

DRAWN BY: --
CHECKED BY: --
DATE: 12-05-2022


A2.05

LEVEL	1 Bdr	2 Bdr	3 Bdr
ROOF			
LEVEL 5	0	15	3
LEVEL 4	0	15	3
LEVEL 3	0	15	3
	0	45	9
Block Units			54

TOTAL UNITS

54

1 Bedroom Units	0	0.0%
2 Bedroom Units	45	83.3%
3 Bedroom Units	9	16.7%

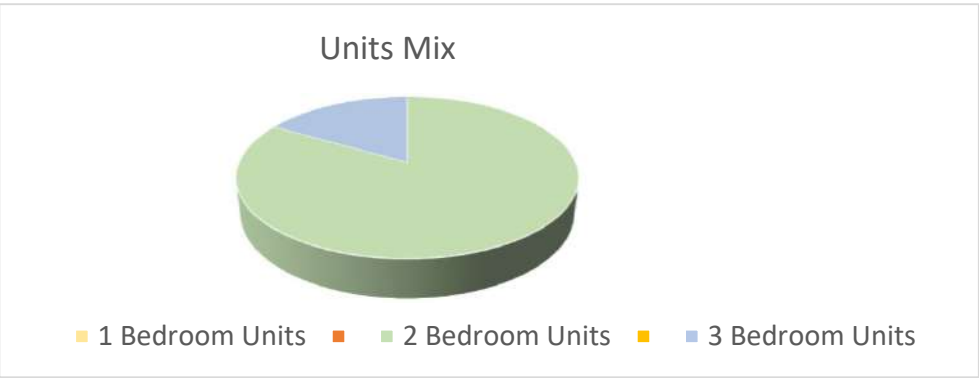

Residential Sf	26,360		
total	79,080		
Parking Required			
Units PS		1.5 PS / Unit	81 PS
Guests PS		1 PS / 5 Units	10.8 PS
Total Parking Required			92 PS
Parking Stalls Provided			130 PS

Golf Units

LEVEL	1 Bdr	2 Bdr	3 Bdr
LEVEL 2	0	2	0
LEVEL 1	0	2	0
Total Bdrs			2

TOTAL UNITS

40

2 Bedroom Units	40	100.0%
-----------------	----	--------

Residential Sf	33,280
total	33,280

Proposed Subdivision		
SF	451556	10.3662994 Acres
Proposed Zoning	PD (BASED OFF ADJACENT RM25)	
Maximum Density	0	
Allowed Density	54 Units	
Proposed Density	54 Units	5.20918779 Units / Acre



Emerald Hills, Hollywood, FL



Emerald Hills, Hollywood, FL


© The work product provided by Kobi Karp Architecture and Interior Design, Inc. is the sole property of Kobi Karp Architecture and Interior Design, Inc. The work product may not be used without the expressed written consent of Kobi Karp Architecture and Interior Design, Inc (KKAID)



- N 40TH AVE
- AMALFI DR
- GREEND RD
- CASPER CT
- SANDERS ST

FAIRWAY DR

1 Plan View
Scale: 1/64"=1' (24'X36')

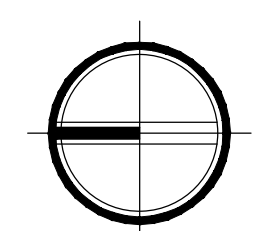

REVISIONS / SUBMISSIONS

ALL DRAWINGS AND WRITTEN MATERIAL APPEARING HEREIN, INCLUDING THE ORIGINAL AND ANY REVISIONS, SHALL BE THE PROPERTY OF KOB I KARP ARCHITECTURE & INTERIOR DESIGN, INC. (KID). NO PART OF THIS DOCUMENT SHALL BE REPRODUCED OR TRANSMITTED IN ANY FORM OR BY ANY MEANS, ELECTRONIC OR MECHANICAL, WITHOUT THE EXPRESS WRITTEN CONSENT OF KOB I KARP ARCHITECTURE & INTERIOR DESIGN, INC. (KID).

EMERALD HILLS
4100 NORTH HILLS DRIVE
HOLLYWOOD, FLORIDA, 33021

Hole 18 Siteplan

ARCHITECTURE
INTERIOR DESIGN
PLANNING

AIA ASID NCARB
Suite 200
Miami, Florida 33137
P: 305.573.3766
F: 305.573.3766
WWW.KOBIAKARP.COM

KOB I KARP
LIC. # AR0012578

K O B I K A R P

DRAWN BY: -

CHECKED BY: -

DATE: 12-05-2022

A2.07




REVISIONS / SUBMISSIONS	

ALL DRAWINGS AND WRITTEN MATERIAL APPEARING HEREIN, INCLUDING BUT NOT LIMITED TO, SHALL BE THE PROPERTY OF KOB KARP AIA, AND MAY NOT BE DUPLICATED, USED, OR DISCLOSED WITHOUT THE EXPRESS WRITTEN CONSENT OF KOB KARP ARCHITECTURE & INTERIOR DESIGN, INC. AIA, ©

EMERALD HILLS
4100 NORTH HILLS DRIVE
HOLLYWOOD, FLORIDA, 33021

Hole 18 1ST FLOOR

 

ARCHITECTURE
INTERIOR DESIGN
PLANNING


AIA ASID NCARB
2915 Biscayne Boulevard
Suite 200
Miami, Florida 33137
P: 305.575.3766
F: 305.575.3766
WWW.KOBKARP.COM

KOB KARP
LIC. # AR0012578

ARCHITECTURE
INTERIOR DESIGN
PLANNING


AIA ASID NCARB
2915 Biscayne Boulevard
Suite 200
Miami, Florida 33137
P: 305.575.3766
F: 305.575.3766
WWW.KOBKARP.COM

KOB KARP
LIC. # AR0012578

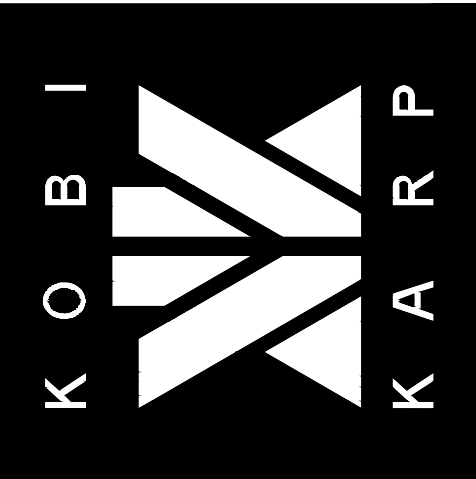

DRAWN BY:	-
CHECKED BY:	-
DATE:	12-05-2022


A2.08

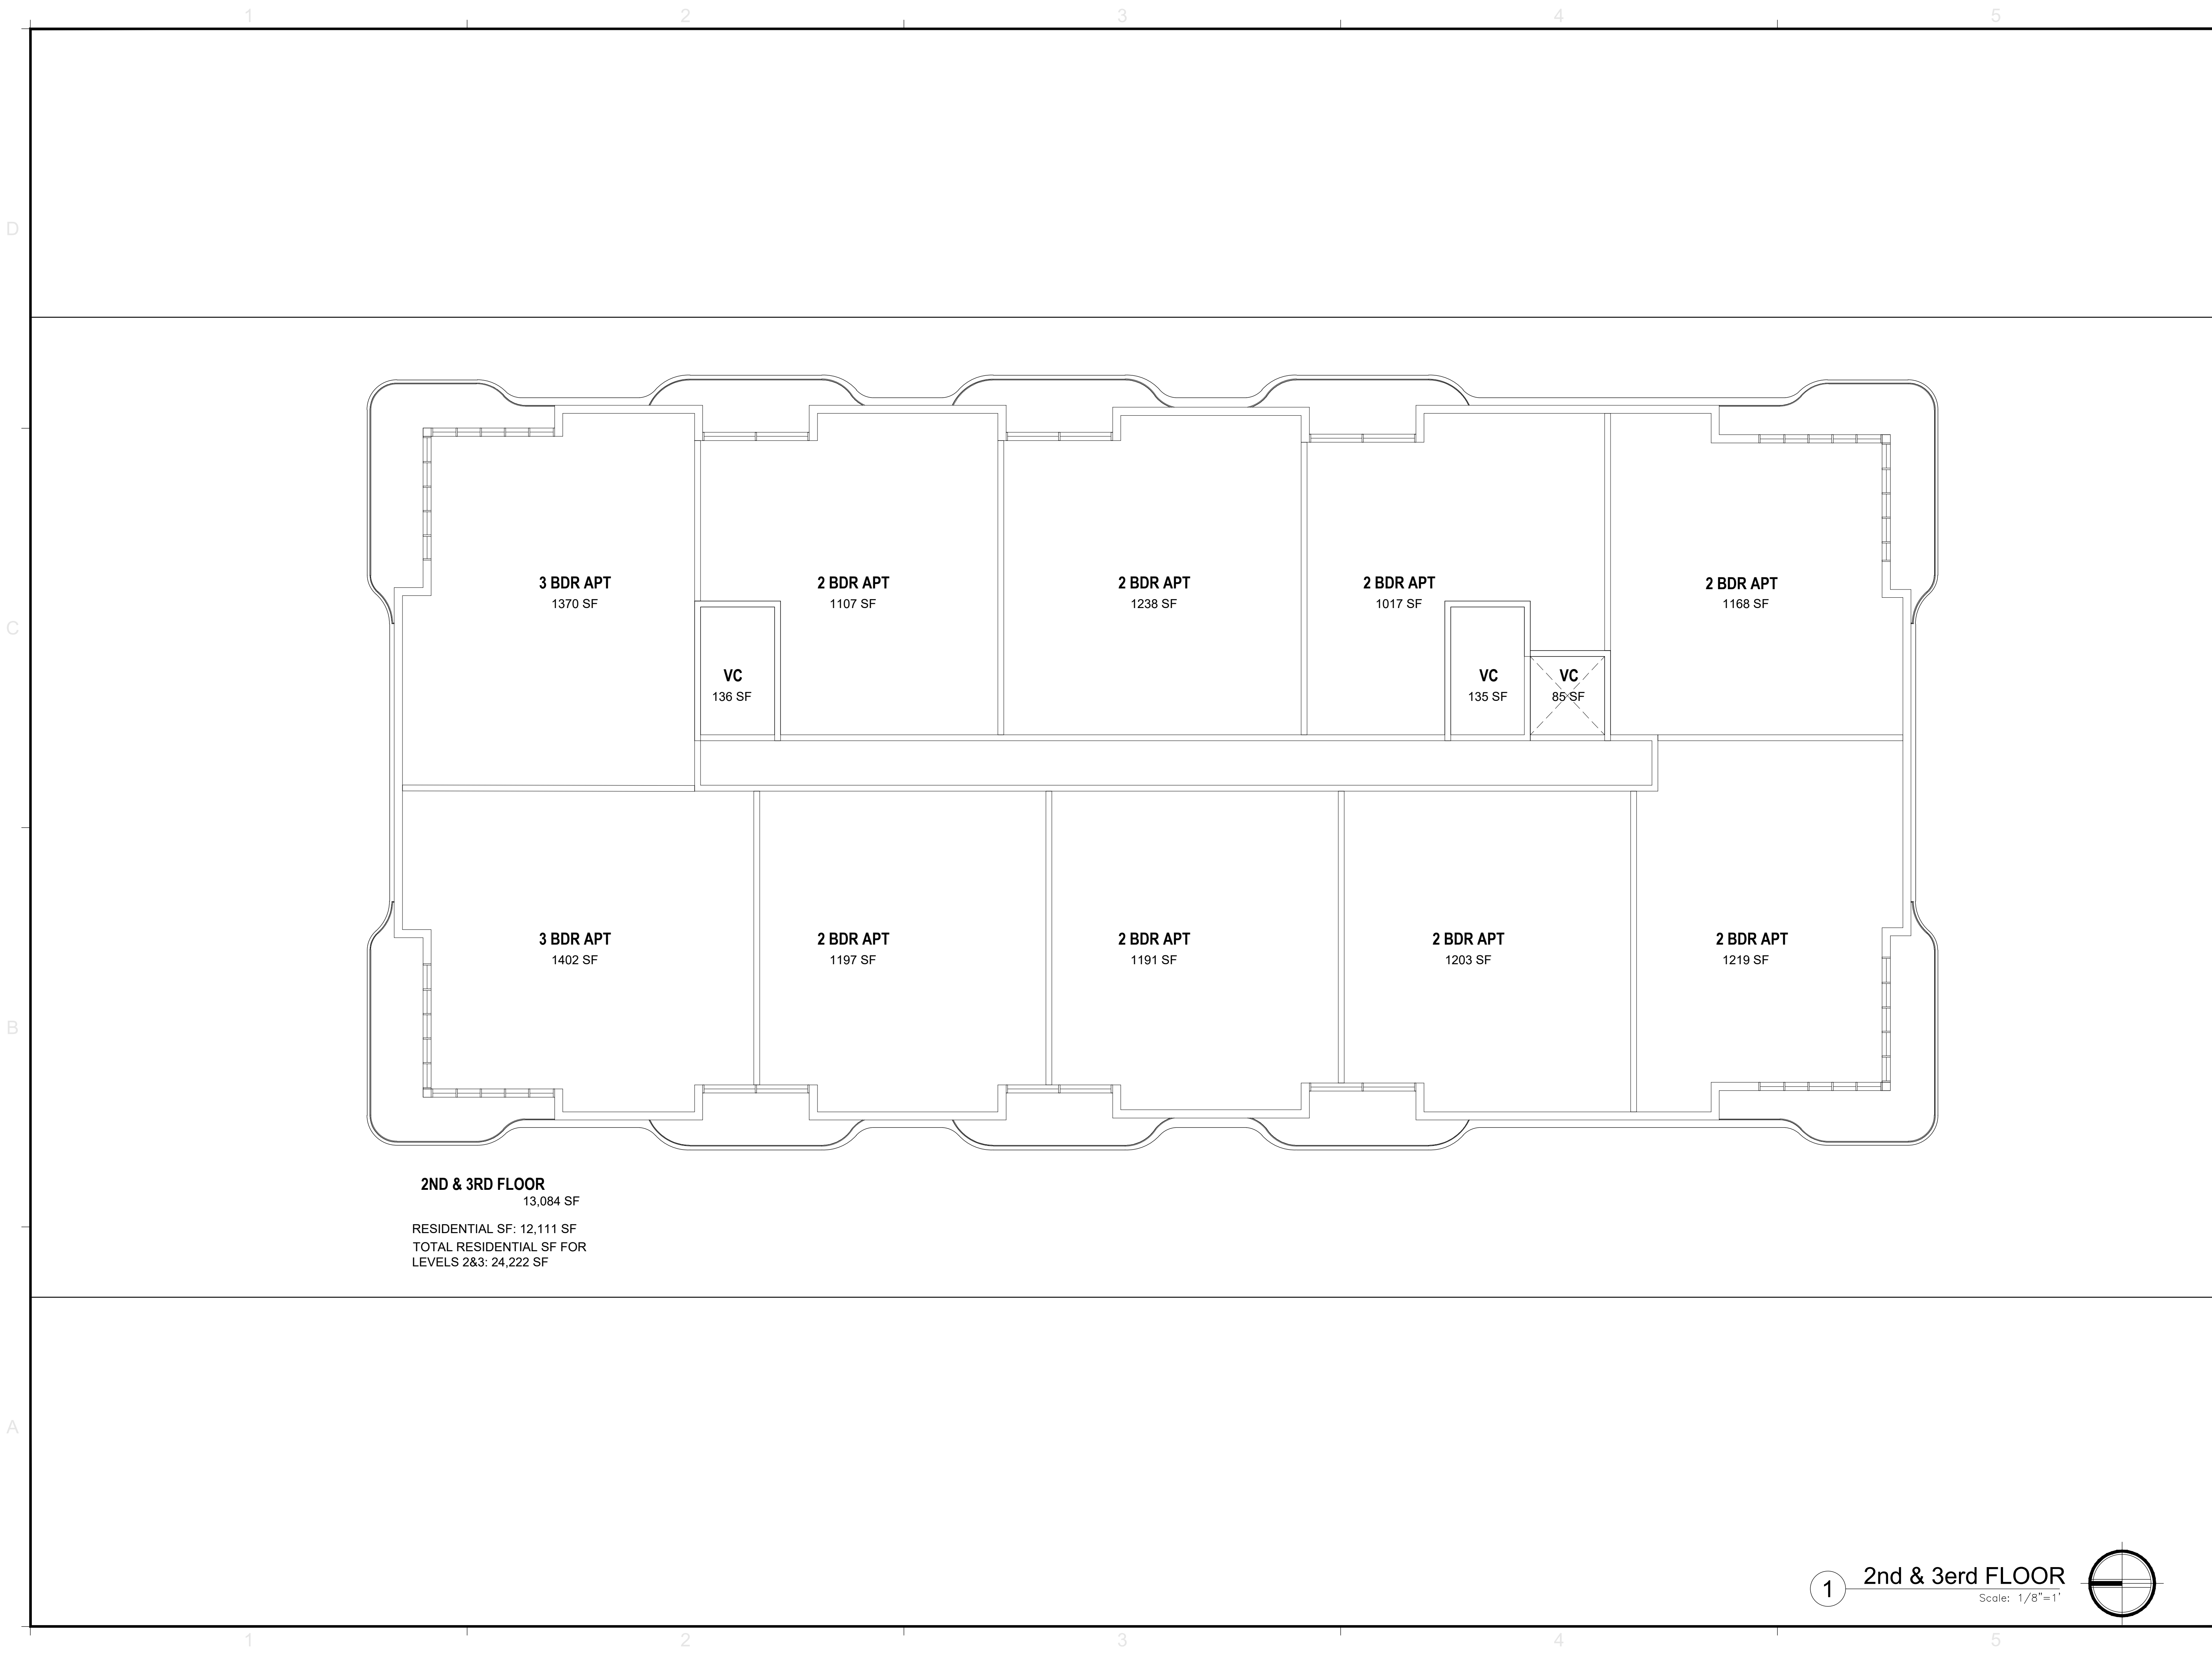

2ND & 3RD FLOOR
13,084 SF

RESIDENTIAL SF: 12,111 SF
TOTAL RESIDENTIAL SF FOR
LEVELS 2&3: 24,222 SF

1 2nd & 3rd FLOOR
Scale: 1/8"=1'

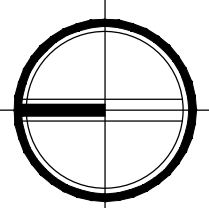


REVISIONS / SUBMISSIONS	

ALL DRAWINGS AND WRITTEN MATERIAL APPEARING HEREIN, CONSTITUTE THE ORIGINAL AND UNPUBLISHED WORK OF KOBI KARP AIA, AND MAY NOT BE DUPLICATED, USED, OR DISCLOSED WITHOUT THE EXPRESS WRITTEN CONSENT OF KOBI KARP ARCHITECTURE & INTERIOR DESIGN, INC. AIA. (S)

EMERALD HILLS
4100 NORTH HILLS DRIVE
HOLLYWOOD, FLORIDA, 33021

Hole 18 2ND & 3RD

 


ARCHITECTURE
INTERIOR DESIGN
PLANNING

AIA ASID NCARB
2015 Biscayne Boulevard
Suite 200
Miami, Florida 33137
P: 305.573.3765
F: 305.573.3766
WWW.KOBIKARP.COM


KOBIKARP
LIC. # AR0012578

ARCHITECTURE
INTERIOR DESIGN
PLANNING

AIA ASID NCARB
2015 Biscayne Boulevard
Suite 200
Miami, Florida 33137
P: 305.573.3765
F: 305.573.3766
WWW.KOBIKARP.COM

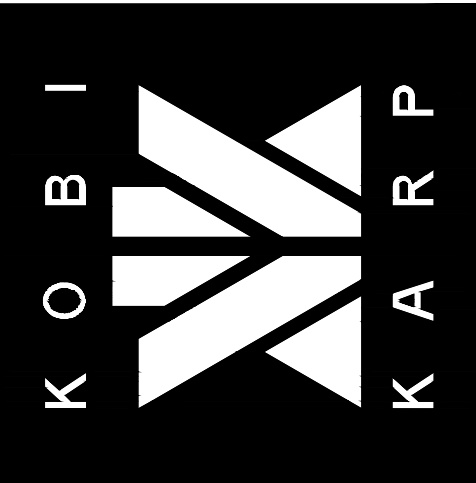

DRAWN BY:	-
CHECKED BY:	-
DATE:	12-05-2022

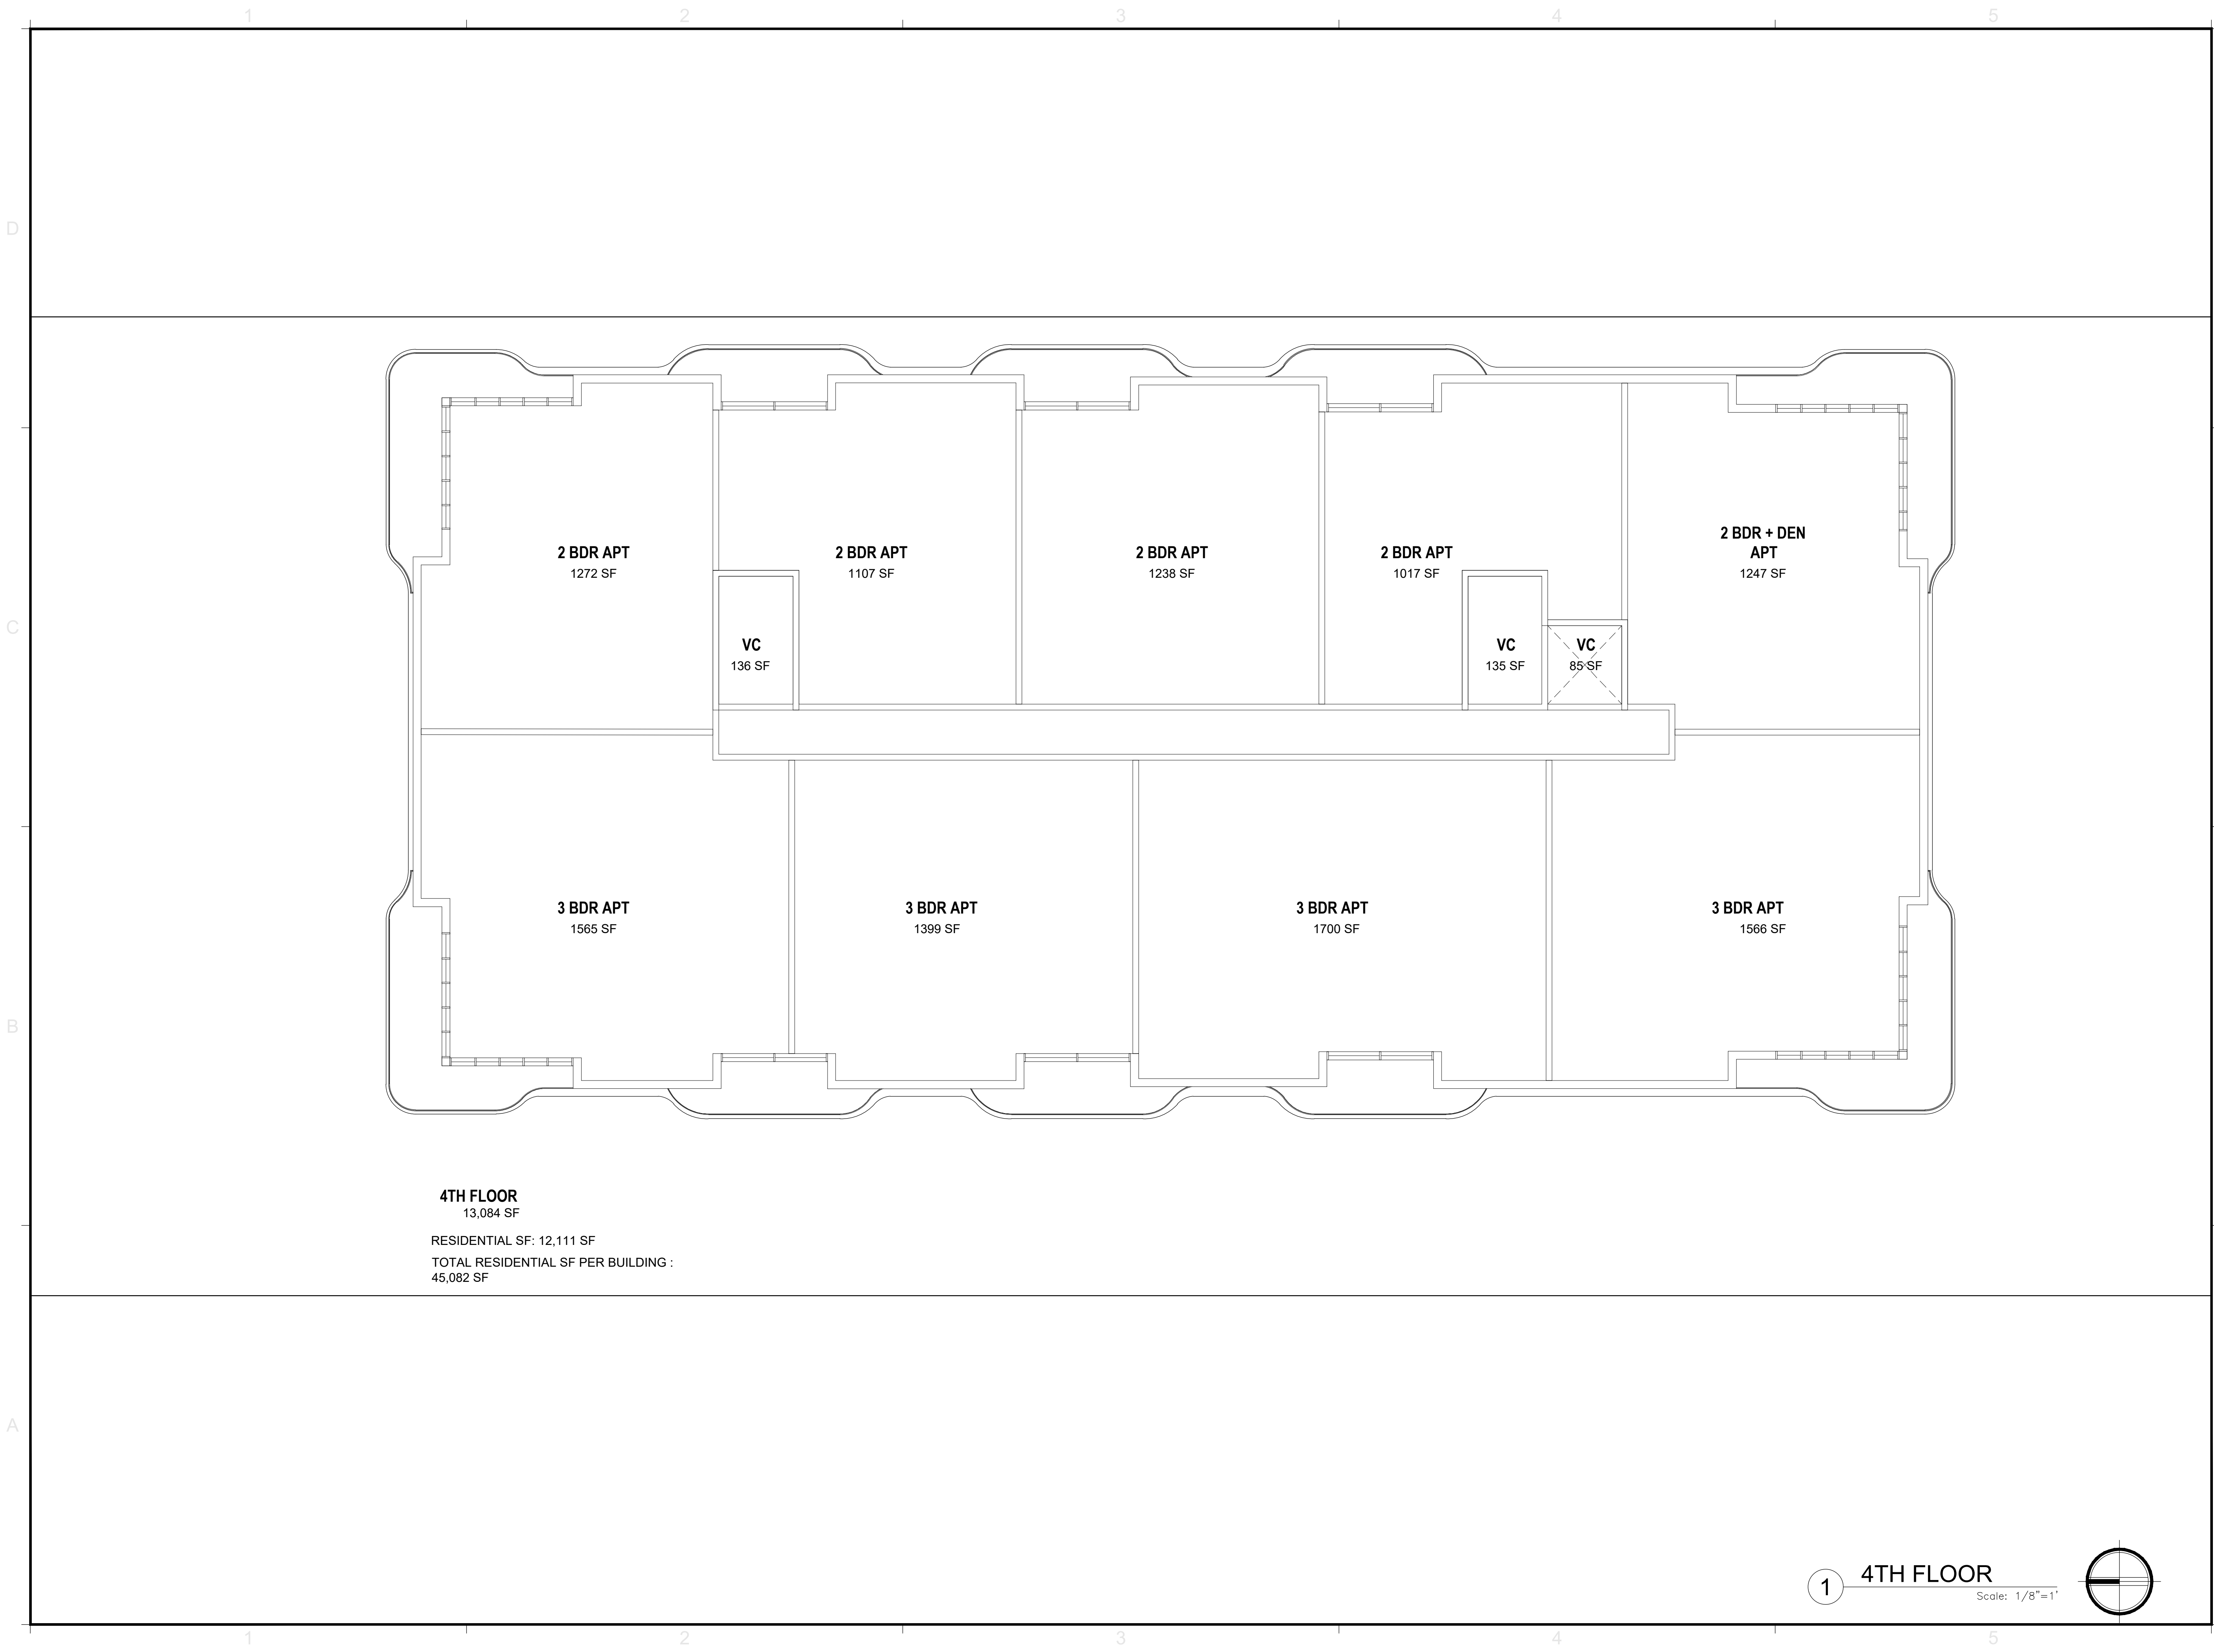


REVISIONS / SUBMISSIONS	

ALL DRAWINGS AND WRITTEN MATERIAL APPEARING HEREIN, CONSTITUTE THE ORIGINAL AND UNPUBLISHED WORK OF KOBI KARP AIA, AND MAY NOT BE DUPLICATED, USED, OR DISCLOSED WITHOUT THE EXPRESS WRITTEN CONSENT OF KOBI KARP ARCHITECTURE & INTERIOR DESIGN, INC. AIA, (P)

EMERALD HILLS
4100 NORTH HILLS DRIVE
HOLLYWOOD, FLORIDA, 33021

Hole 18 4TH FLOOR

 

ARCHITECTURE
INTERIOR DESIGN
PLANNING


AIA ASID NCARB
2915 Biscayne Boulevard
Suite 200
Miami, Florida 33137
P: 305.575.3766
F: 305.575.3766
WWW.KOBIKARP.COM

KOBI KARP
LIC. # AR0012578

ARCHITECTURE
INTERIOR DESIGN
PLANNING

AIA ASID NCARB
2915 Biscayne Boulevard
Suite 200
Miami, Florida 33137
P: 305.575.3766
F: 305.575.3766
WWW.KOBIKARP.COM

KOBI KARP
LIC. # AR0012578

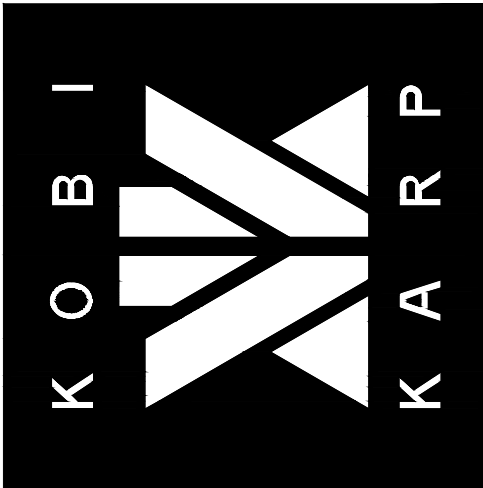


DRAWN BY:	-
CHECKED BY:	-
DATE:	12-05-2022

A2.10

1 4TH FLOOR

Scale: 1/8"=1'

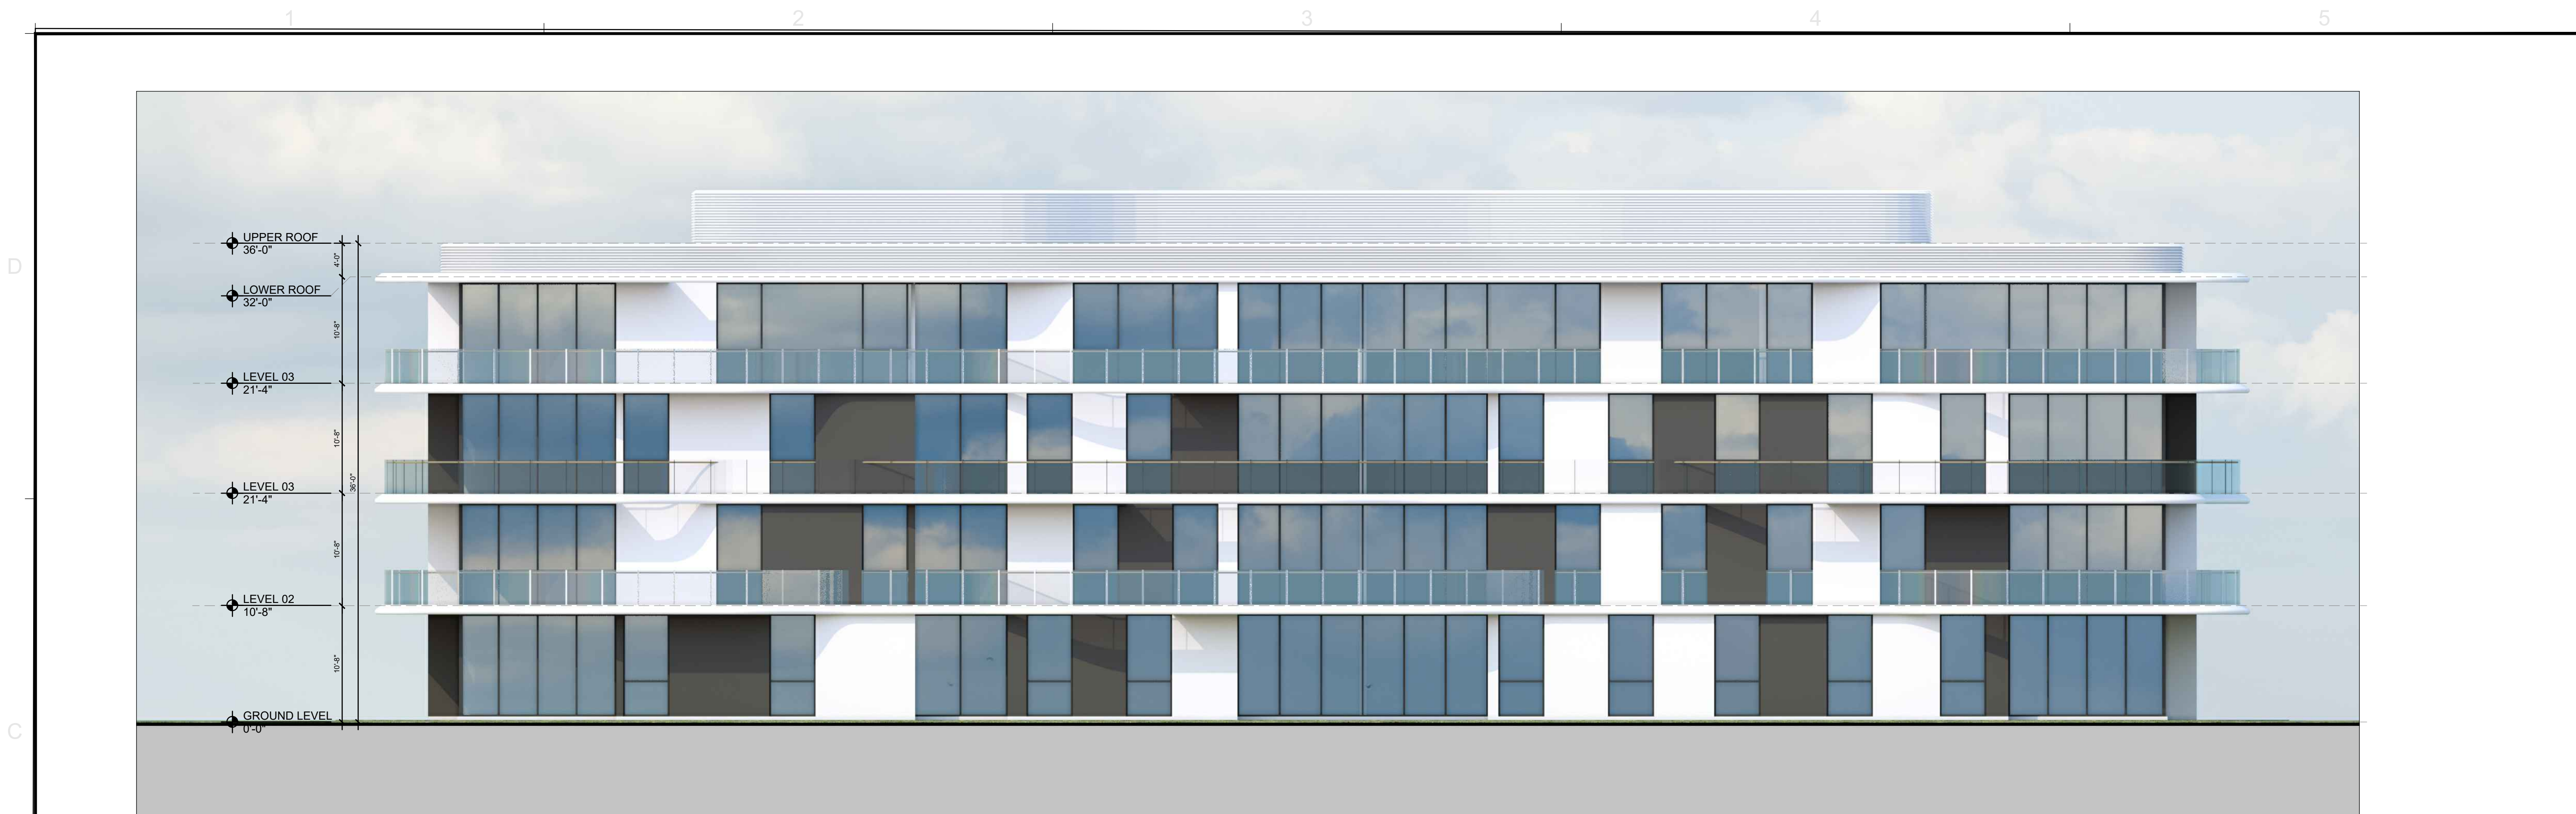

1 Prototypical Building (4 Story) - Main Elevation
Scale: 1/8"=1' (24'x36')




2 Prototypical Building (4 Story) - Secondary Elevation
Scale: 1/8"=1' (24'x36')

REVISIONS / SUBMISSIONS

ALL DRAWINGS AND WRITTEN MATERIAL APPEARING HEREIN, INCLUDING BUT NOT LIMITED TO, CONSTITUTE THE ORIGINAL AND UNPUBLISHED WORK OF KOB KARP AIA, AND MAY NOT BE DUPLICATED, USED, OR DISCLOSED WITHOUT THE EXPRESS WRITTEN CONSENT OF KOB KARP ARCHITECTURE & INTERIOR DESIGN, INC. AIA, (K)

EMERALD HILLS
4100 NORTH HILLS DRIVE
HOLLYWOOD, FLORIDA, 33021

Prototypical Building (4 Story)
Elevations

 


ARCHITECTURE
INTERIOR DESIGN
PLANNING

AIA ASID NCARB
2915 Biscayne Boulevard
Suite 200
Miami, Florida 33137
P: 305.573.3766
F: 305.573.3766
WWW.KOBKARP.COM

KOB KARP
LIC. # AR00012578

ARCHITECTURE
INTERIOR DESIGN
PLANNING

AIA ASID NCARB
2915 Biscayne Boulevard
Suite 200
Miami, Florida 33137
P: 305.573.3766
F: 305.573.3766
WWW.KOBKARP.COM

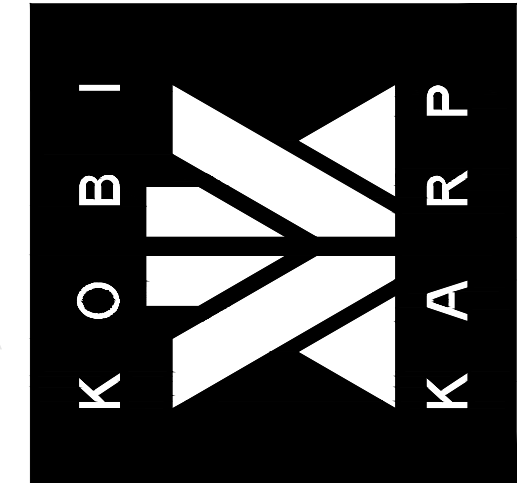

DRAWN BY:	+
CHECKED BY:	+
DATE:	12-05-2022

A2.11



1 Prototypical Building (4 Story) - Side Elevation
Scale: 1/8"=1' (24'X36')



2 Prototypical Building (4 Story) - Side Elevation
Scale: 1/8"=1' (24'X36')

REVISIONS / SUBMISSIONS


ALL DRAWINGS AND WRITTEN MATERIAL APPEARING HEREIN
CONSTITUTE THE ORIGINAL AND UNPUBLISHED WORK OF KOB
KARP AIA, AND MAY NOT BE DUPLICATED, USED, OR DISCLOSED
WITHOUT THE EXPRESS WRITTEN CONSENT OF KOB KARP
ARCHITECTURE & INTERIOR DESIGN, INC. AIA (A)

EMERALD HILLS
4100 NORTH HILLS DRIVE
HOLLYWOOD, FLORIDA, 33021

Prototypical Building (4 Story)
Elevations

KOB KARP
L.I.C. # AR0012578

ARCHITECTURE
INTERIOR DESIGN
PLANNING
AIA ASID NCARB
2915 Biscayne Boulevard
Suite 200
Miami, FL 33137
Tel: 305.573.3786
F: 305.573.3786
WWW.KOBKARP.COM

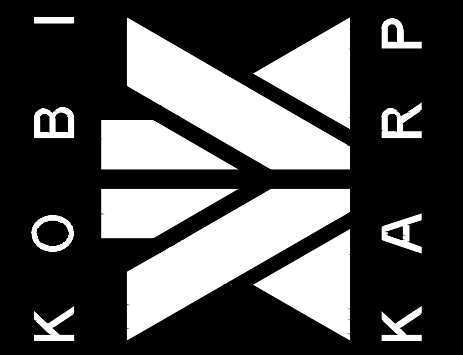


DRAWN BY: -
CHECKED BY: -
DATE: 12-05-2022

A2.12

	BLOCK 1				BLOCK 2		
LEVEL	1 Bdr	2 Bdr	3 Bdr		1 Bdr	2 Bdr	3 Bdr
ROOF							
LEVEL 4	0	6	3		0	6	3
LEVEL 3	0	9	1		0	9	1
LEVEL 2	0	9	1		0	9	1
LEVEL 1	0	6	1		0	6	1
	0	30	6		0	30	6
	Block Units		36		Block Units		36

TOTAL UNITS	72	
1 Bedroom Units	0	0.0%
2 Bedroom Units	60	83.3%
3 Bedroom Units	12	16.7%

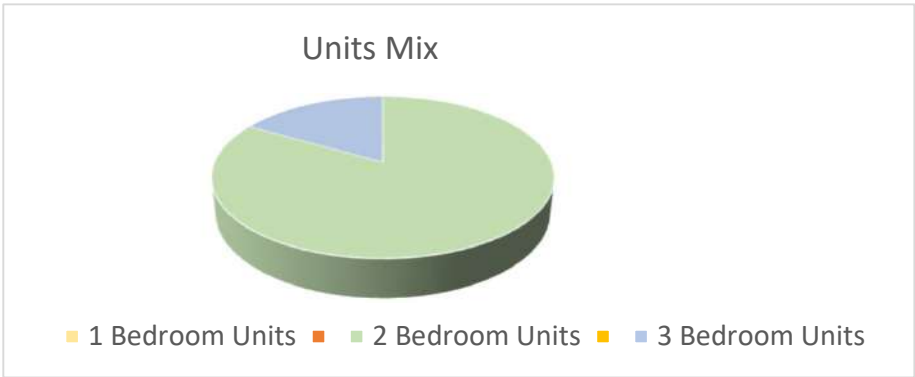

Parking Required

Units PS	1.5 PS / Unit	108 PS
Guests PS	1 PS / 5 Units	14.4 PS
Total Parking Required	123 PS	
Parking Stalls Provided	154 PS	

Proposed Subdivision		
SF	314723	7.225 Acres
Proposed Zoning	PD (BASED OFF ADJACENT RM25)	
Maximum Density	25 apts / Acre	
Allowed Density	72 Units	
Proposed Density	72 Units	9.9653 Units / Acre



Emerald Hills, Hollywood, FL



Emerald Hills, Hollywood, FL

© The work product provided by Kobi Karp Architecture and Interior Design, Inc. is the sole property of Kobi Karp Architecture and Interior Design, Inc. The work product may not be used without the expressed written consent of Kobi Karp Architecture and Interior Design, Inc (KKAID)




REVISIONS / SUBMISSIONS	

ALL DRAWINGS AND WRITTEN MATERIAL APPEARING HEREIN, CONSTITUTE THE ORIGINAL AND UNPUBLISHED WORK OF KOBI KARP AIA, AND MAY NOT BE DUPLICATED, USED, OR DISCLOSED WITHOUT THE EXPRESS WRITTEN CONSENT OF KOBI KARP ARCHITECTURE & INTERIOR DESIGN, INC. AIA, (S)


EMERALD HILLS
4100 NORTH HILLS DRIVE
HOLLYWOOD, FLORIDA, 33021

Hole 16 1ST FLOOR

 

KOBI KARP
LIC. # AR0012578


ARCHITECTURE
INTERIOR DESIGN
PLANNING
AIA ASID NCARB
2915 Biscayne Boulevard
Miami, Florida 33137
P: 305.575.3766
F: 305.575.3766
WWW.KOBIKARP.COM

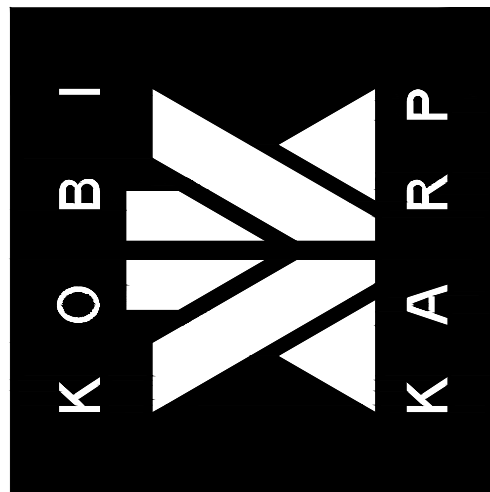


DRAWN BY:	-
CHECKED BY:	-
DATE:	12-05-2022

A2.14

1 1ST FLOOR
Scale: 1/8"=1' (24'X36")

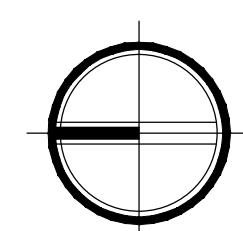

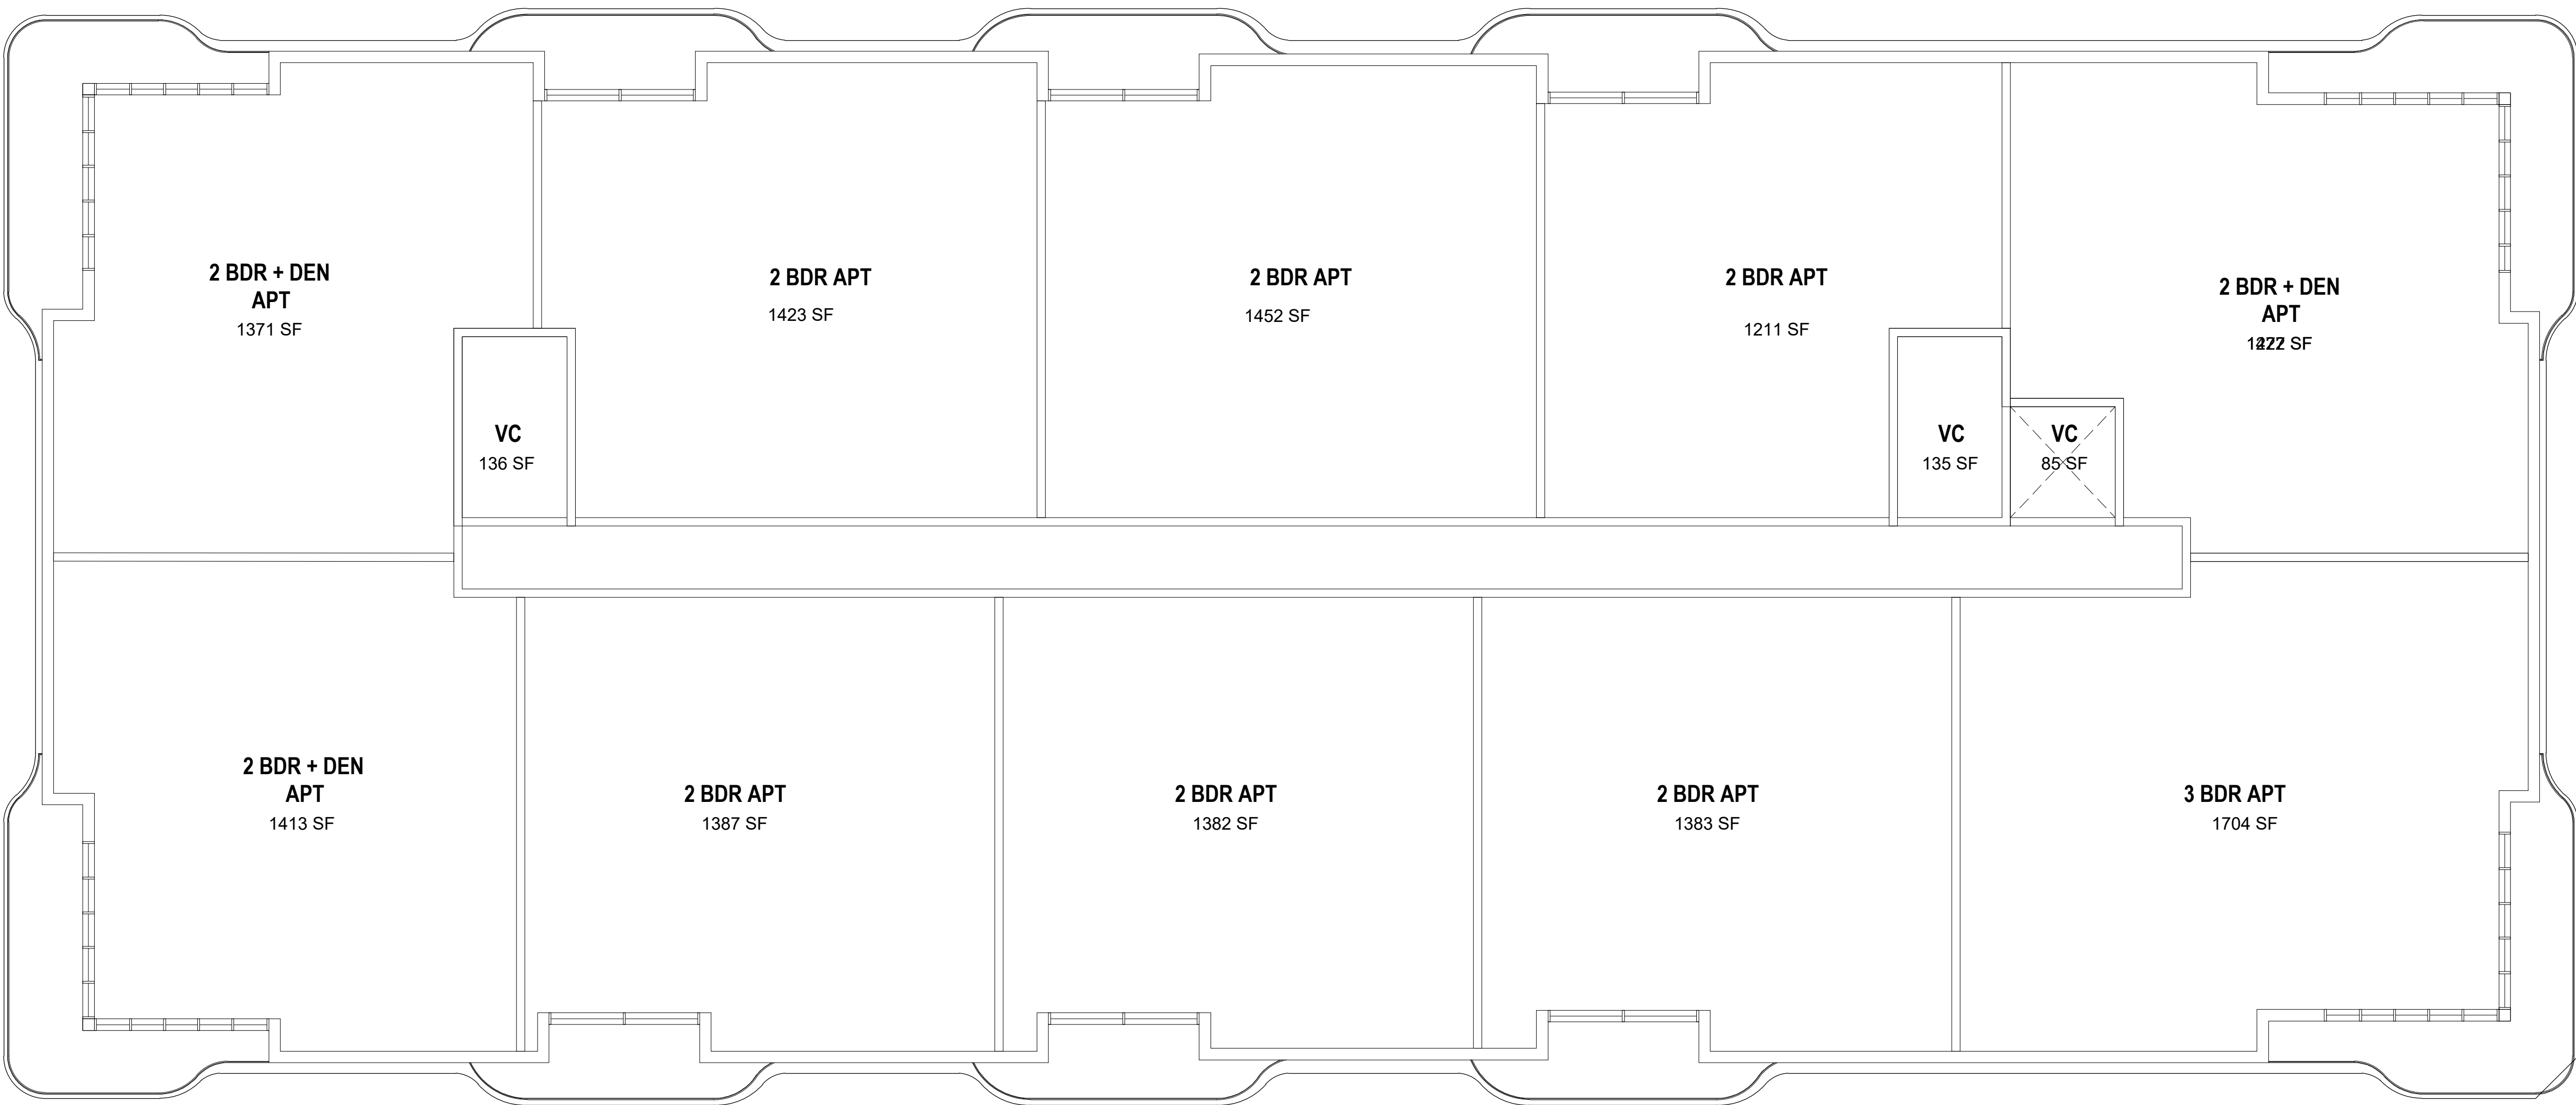

2ND & 3RD FLOOR
15,336 SF

RESIDENTIAL SF: 14,197 SF
TOTAL RESIDENTIAL SF FOR
LEVELS 2&3: 28,394 SF

REVISIONS / SUBMISSIONS	


ALL DRAWINGS AND WRITTEN MATERIAL APPEARING HEREIN, CONSTITUTE THE ORIGINAL AND UNPUBLISHED WORK OF KOBI KARP AIA, AND MAY NOT BE DUPLICATED, USED, OR DISCLOSED WITHOUT THE EXPRESS WRITTEN CONSENT OF KOBI KARP ARCHITECTURE & INTERIOR DESIGN, INC. AIA, (S)

EMERALD HILLS

4100 NORTH HILLS DRIVE

HOLLYWOOD, FLORIDA, 33021

Hole 16 2ND & 3RD FLOOR

 

ARCHITECTURE
INTERIOR DESIGN
PLANNING

AIA ASID NCARB

2915 Biscayne Boulevard
Suite 200
Miami, Florida 33137
P: 305.573.3766
F: 305.573.3766


WWW.KOBIKARP.COM

ARCHITECTURE
INTERIOR DESIGN
PLANNING


AIA ASID NCARB

2915 Biscayne Boulevard
Suite 200
Miami, Florida 33137
P: 305.573.3766
F: 305.573.3766

WWW.KOBIKARP.COM

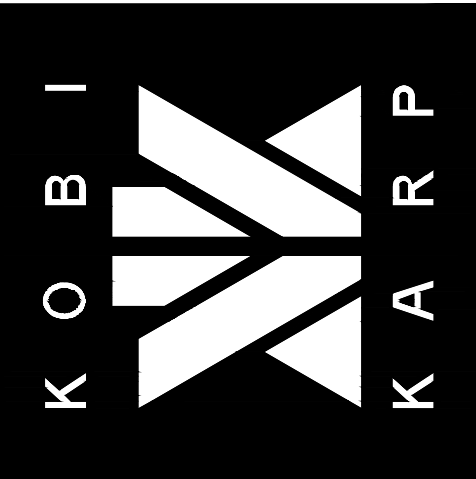


DRAWN BY:	-
CHECKED BY:	-
DATE:	12-05-2022

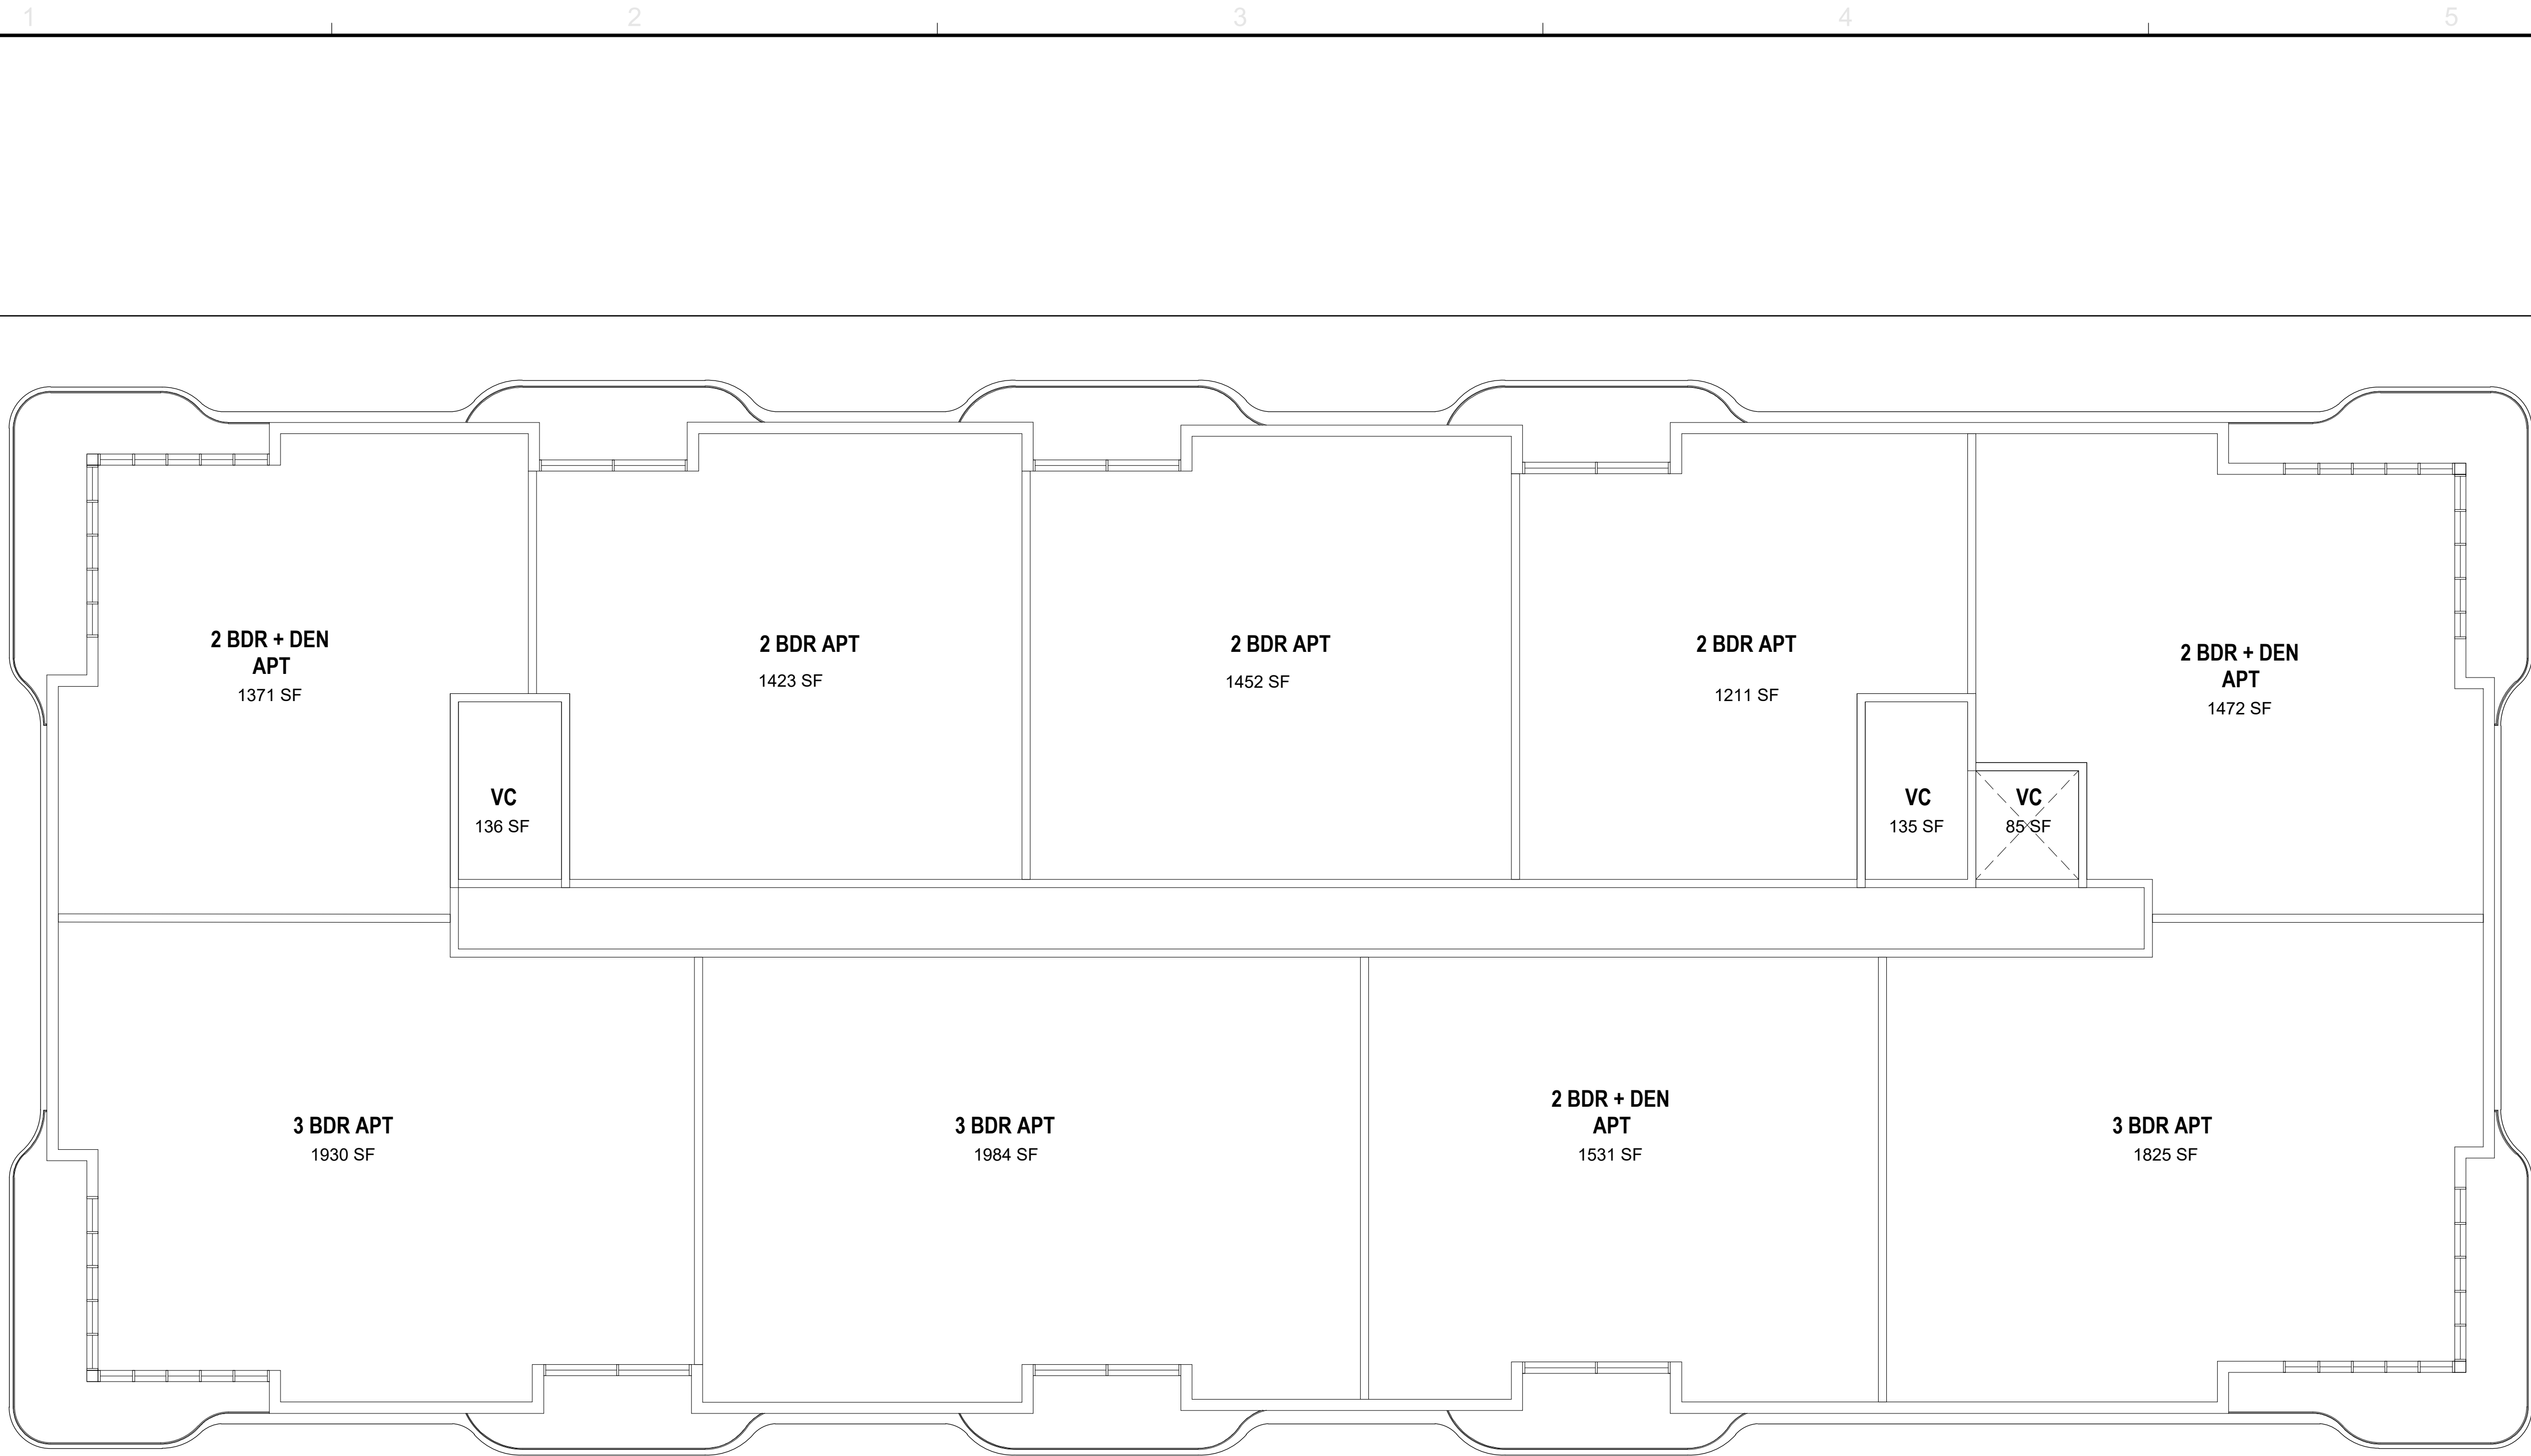

4TH FLOOR
15,336 SF

RESIDENTIAL SF: 14,197 SF
TOTAL RESIDENTIAL SF PER BUILDING :
52,702 SF

1 4TH FLOOR
Scale: 1/8"=1' (24"X36")

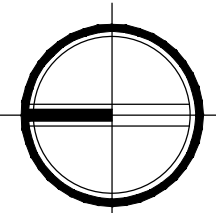


REVISIONS / SUBMISSIONS	

ALL DRAWINGS AND WRITTEN MATERIAL APPEARING HEREIN, INCLUDING BUT NOT LIMITED TO, CONSTITUTE THE ORIGINAL AND UNPUBLISHED WORK OF KOBI KARP AIA, AND MAY NOT BE DUPLICATED, USED, OR DISCLOSED WITHOUT THE EXPRESS WRITTEN CONSENT OF KOBI KARP ARCHITECTURE & INTERIOR DESIGN, INC. AIA, (K)

EMERALD HILLS
4100 NORTH HILLS DRIVE
HOLLYWOOD, FLORIDA, 33021


Hole 16 4TH FLOOR

 

KOBI KARP
LIC. # AR0012578

ARCHITECTURE
INTERIOR DESIGN
PLANNING

AIA ASID NCARB
2015 Biscayne Boulevard
Miami, Florida 33137
P: 305.575.3766
F: 305.575.3766
WWW.KOBIKARP.COM

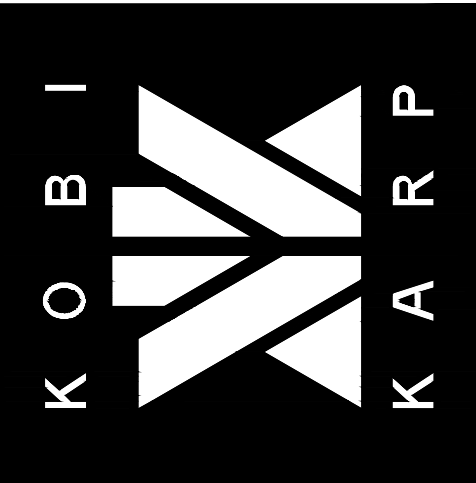

DRAWN BY:	-
CHECKED BY:	-
DATE:	12-05-2022



1 Prototypical Building (4 Story) - Main Elevation
Scale: 1/8"=1' (24'x36')



2 Prototypical Building (4 Story) - Secondary Elevation
Scale: 1/8"=1' (24'x36')

REVISIONS / SUBMISSIONS

ALL DRAWINGS AND WRITTEN MATERIAL APPEARING HEREIN, INCLUDING BUT NOT LIMITED TO, CONSTITUTE THE ORIGINAL AND UNPUBLISHED WORK OF KOB KARP AIA, AND MAY NOT BE DUPLICATED, USED, OR DISCLOSED WITHOUT THE EXPRESS WRITTEN CONSENT OF KOB KARP ARCHITECTURE & INTERIOR DESIGN, INC. AIA, (S)


EMERALD HILLS
4100 NORTH HILLS DRIVE
HOLLYWOOD, FLORIDA, 33021

Prototypical Building (4 Story)
Elevations

KOB KARP
LIC. # AR00012578

ARCHITECTURE
INTERIOR DESIGN
PLANNING

AIA ASID NCARB
2015 Biscayne Boulevard
Suite 200
Miami, Florida 33137
P: 305.575.3766
F: 305.575.3766
WWW.KOBKARP.COM

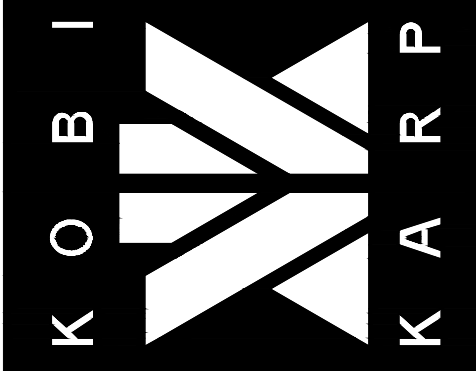

DRAWN BY: -
CHECKED BY: -
DATE: 12-05-2022



1 Prototypical Building (4 Story) - Side Elevation
Scale: 1/8"=1' (24'X36')



2 Prototypical Building (4 Story) - Side Elevation
Scale: 1/8"=1' (24'X36')

REVISIONS / SUBMISSIONS


ALL DRAWINGS AND WRITTEN MATERIAL APPEARING HEREIN
CONSTITUTE THE ORIGINAL AND UNPUBLISHED WORK OF KOB
KARP AIA, AND MAY NOT BE DUPLICATED, USED, OR DISCLOSED
WITHOUT THE EXPRESS WRITTEN CONSENT OF KOB KARP
ARCHITECTURE & INTERIOR DESIGN, INC. AIA (A)

EMERALD HILLS
4100 NORTH HILLS DRIVE
HOLLYWOOD, FLORIDA, 33021

Prototypical Building (4 Story)
Elevations

KOB KARP
L.I.C. # AR0012578

ARCHITECTURE
INTERIOR DESIGN
PLANNING
AIA ASID NCARB
2915 Biscayne Boulevard
Suite 200
Miami, FL 33137
Tel: 305.573.3786
F: 305.573.3786
WWW.KOBKARP.COM

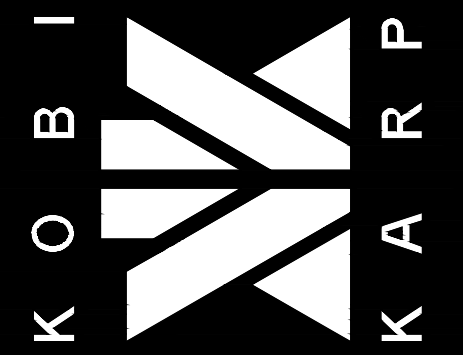

DRAWN BY: -
CHECKED BY: -
DATE: 12-05-2022

A2.18