


Exhibit “A”

Design and Dimensions

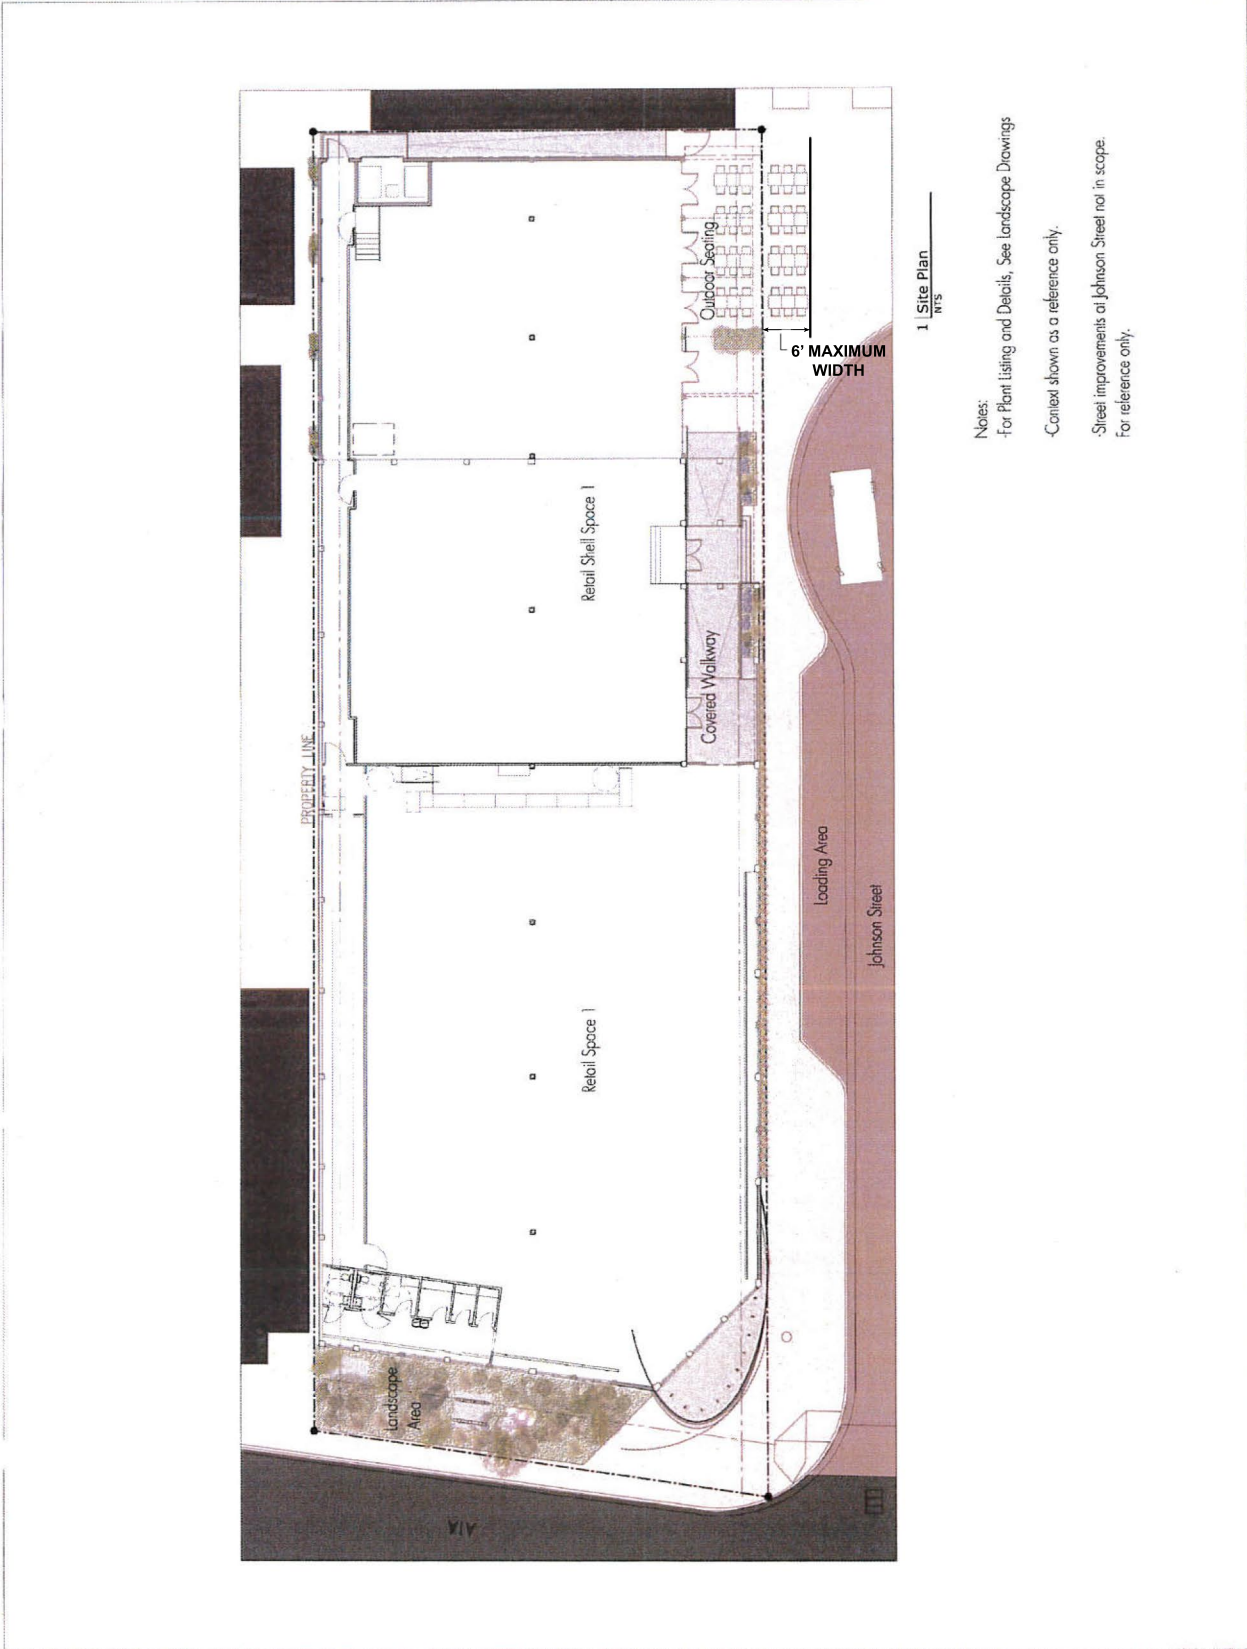

- Notes:
- For Plant Listing and Details, See Landscape Drawings
 - Context shown as a reference only.
 - Street improvements at Johnson Street not in scope. For reference only.

claro
development
10100 South Ave. Suite 200
New York, NY 10025
P: (212) 244-0200
F: (212) 244-0200
Civil Engineer

ocean
Engineering
10001 4th Ave. Suite 200
New York, NY 10025
P: (212) 291-1199
F: (212) 291-1199
Landscape Architects

MAKwork
1209 W 4th Ave. Suite 200
New York, NY 10025
P: (212) 850-0744
F: (212) 850-0744

Client: A/E/C Group of Johnson St
A/E/C Group of Johnson St
C/O The Wings Group
665 Broadway, 2nd Floor
New York, NY 10012

Project Title: Wings
Hollywood
Renovation
and Addition

345 Johnson St
Hollywood, Florida

Sheet No: Colored
Site Plan

Revision	No.	Date
REVISION	1	01/20/14
REVISION	2	02/02/14
REVISION	3	02/02/14

Project Date: 12/16/2013
Project No.:
Sheet No.:
C1.2
Scale: 1" = 20'-0"

City of Hollywood
Professional Engineer # 13259

PLANNING AND DEVELOPMENT BOARD

[illegible]