
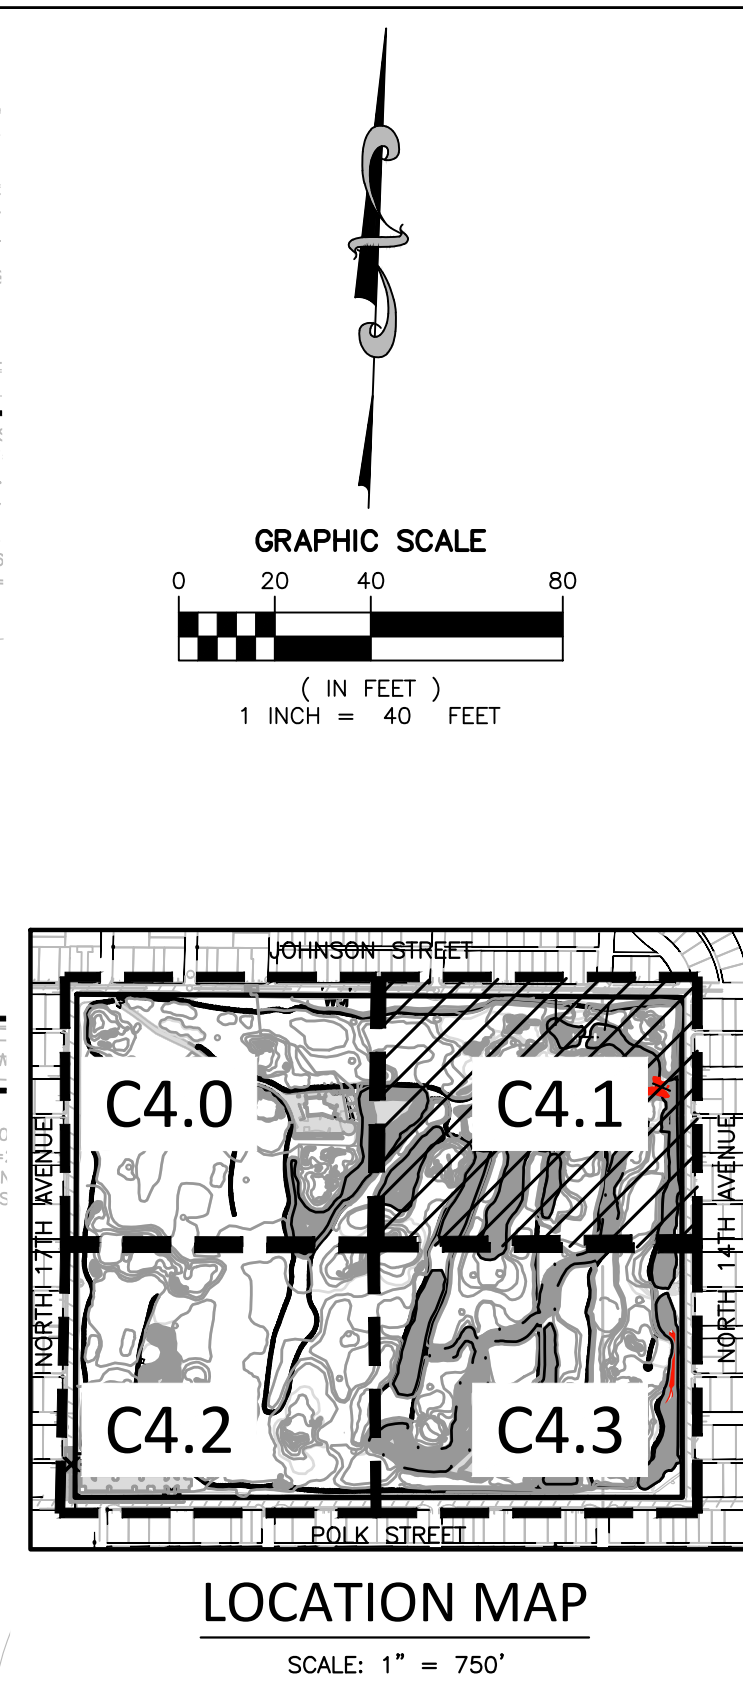


REFER TO SHEET C4.0 FOR CONTINUATION

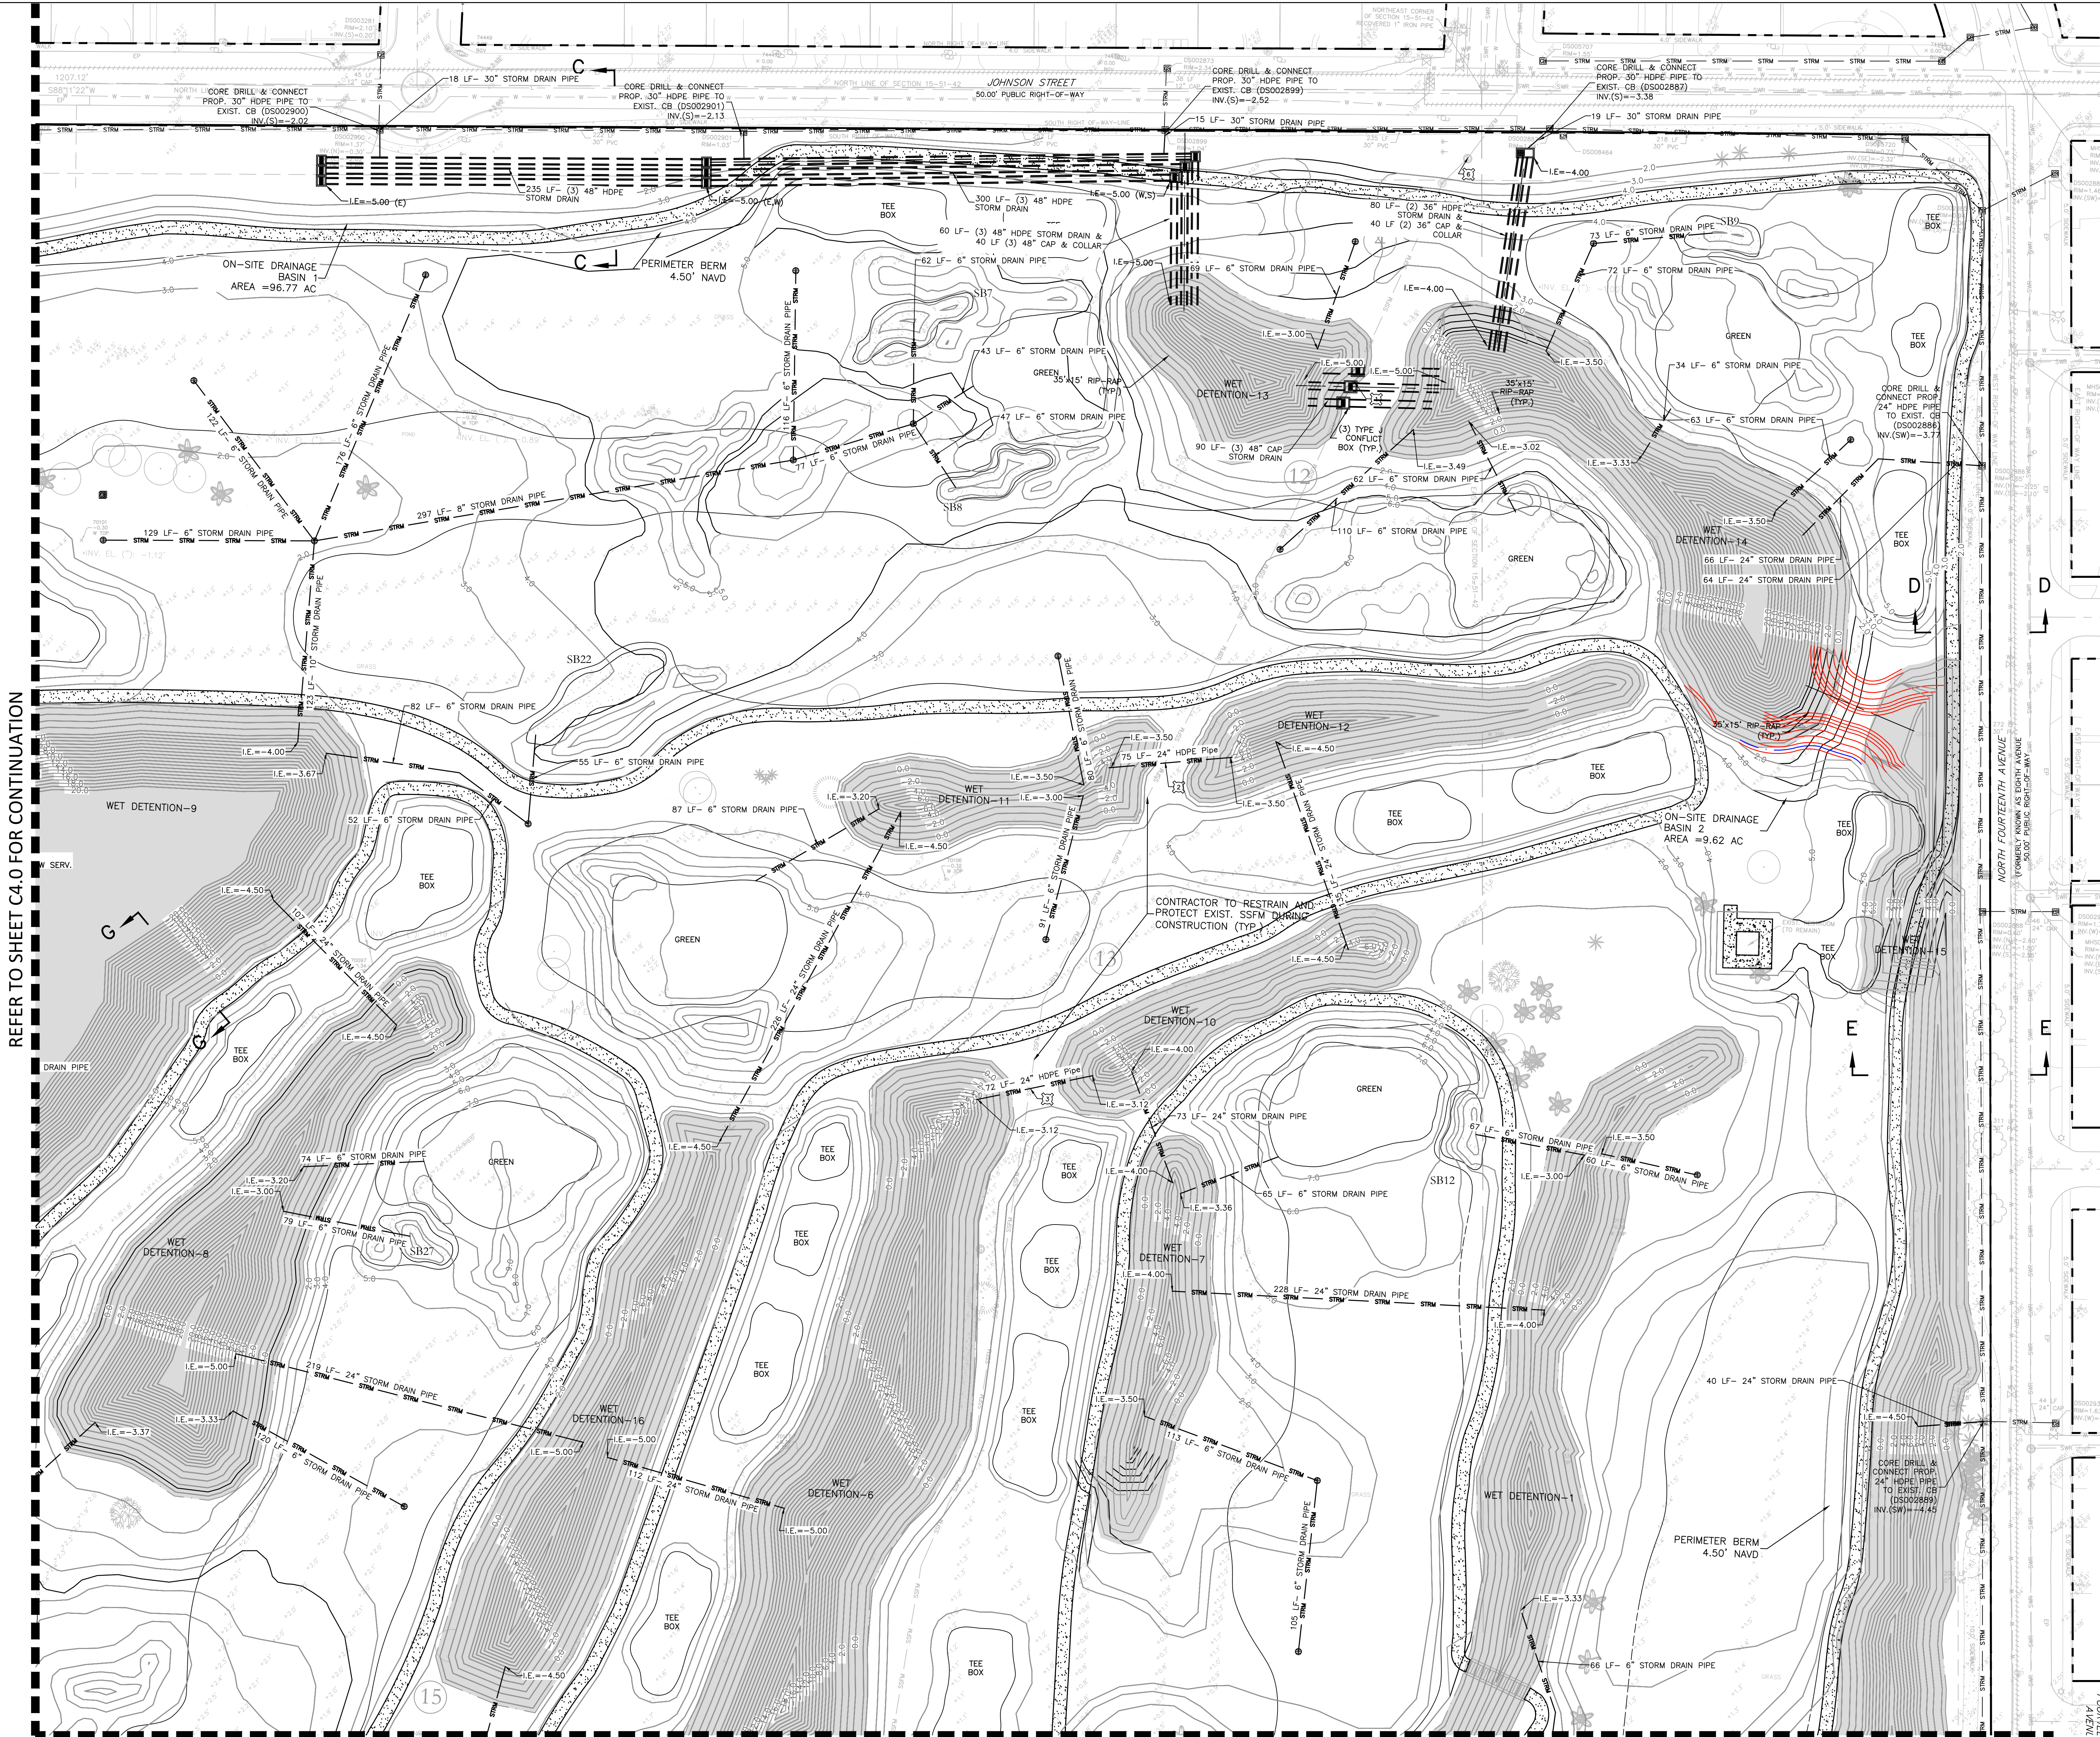

- GRADING & DRAINAGE NOTES:**
1. REFER TO SHEET C1.0 & C4.0 FOR SITE GRADING AND DRAINAGE SPECIFICATIONS
- LEGEND:**
- NOTE: REFER TO MASTER LEGEND C1.1
- PROP. ASPHALT MILL AND RESURFACE
 - PROP. NEW ASPHALT PAVEMENT
 - PROP. CONC. CART PATH / SIDEWALK
 - PROP. PAVEMENT RESTORATION
 - PROP. STAMPED CONCRETE

SURVEY DATUM NOTE:

ELEVATIONS SHOWN ON THE PLANS ARE BASED ON THE NORTH AMERICAN VERTICAL DATUM OF 1988 (NAVD 88) OBTAINED FROM THE SURVEY PERFORMED BY ALLEN & COMPANY.


NGVD-NAVD CONVERSION

GENERAL CONVERSION FROM "NGVD" TO "NAVD"
EQUATION: NAVD88 = NGVD29 - 1.509'

This item has been digitally signed and sealed by Peter J. Pellerito, P.E. on the date adjacent to the seal.

Printed copies of this document are not considered signed and sealed and the signature must be verified on any electronic copies.

ML PROJECT No. 21-00060

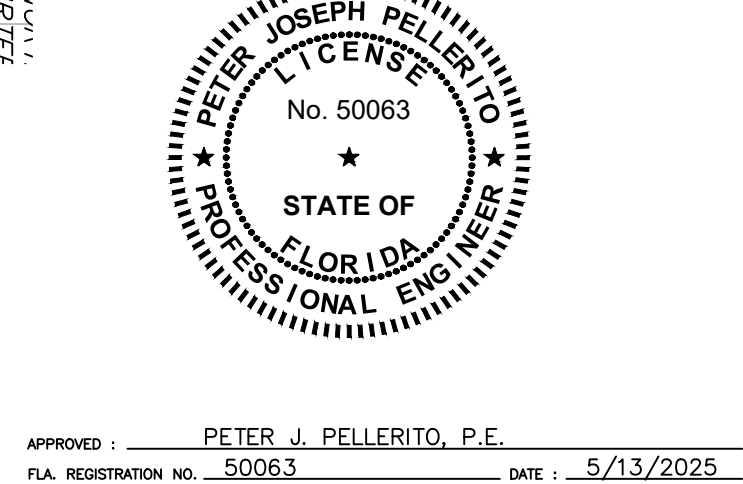

CITY OF HOLLYWOOD
Design and Construction Management
PO Box 229045
Hollywood, Florida 33022-9045
T: (954) 921-3410

GOLF COURSE & LANDSCAPE ARCHITECTURE:
M RICHARD MANDELL GOLF ARCHITECTURE
Richard Mandell Golf Architecture
2208 Midland Road
Pinehurst, North Carolina 28374
T: (910) 255-3111

ARCHITECTURE & INTERIOR DESIGN
BA Bermello Ajamil & Partners
Bermello Ajamil & Partners, Inc.
Architecture Engineering Planning
Interior Design Landscape Architecture
2601 South Bayshore Drive, 10th Floor
Miami, Florida 33133
T: (305) 859-2050 F: (305) 860-3700

MEP ENGINEERING:
DELTA-G CONSULTING ENGINEERS, INC.
707 NE 3rd Ave, Suite 200
Fort Lauderdale, FL 33304
T: (954) 527-1112

STRUCTURAL ENGINEERING:
BLISS & NYITRAY, INC.
5835 Blue Lagoon Drive, Suite 400
Miami, FL 33126
T: (305) 442-7086

CIVIL ENGINEER:
Miller-Legg
13680 N.W. 5th Street, Suite 200
Sunrise, FL 33325
T: (954) 436-7000

FOOD & BEVERAGE:
camacho
Camacho
3103 Medlock Bridge road
Norcross, Georgia 30071
T: (770) 582-1144

SEAL:

PHASE:
100% CONSTRUCTION DOCUMENTS

PROJECT NAME:
HOLLYWOOD BEACH GOLF COURSE AND CLUBHOUSE

PROJECT ADDRESS:
1645 Polk Street
Hollywood, FL 33020

PROJECT NO.:
02141.000

ISSUE DATE:
11/16/2023

REVISIONS:	No.	DESCRIPTION	DATE:

SHEET NAME
SITE GRADING & DRAINAGE PLAN

SHEET NO.
C4.1

Exhibit A

REFER TO SHEET C4.3 FOR CONTINUATION

NOTES:

1. ANY LIP FROM 1/4" BUT NOT GREATER THAN 1/2" WILL BE BEVELED TO MEET ADA REQUIREMENTS.



COORDINATE FINAL SAND BUNKER AND GREEN RIM AND INVERTS IN FIELD WITH GOLF COURSE ARCHITECT



APPROVED: PETER J. PELLERITO, P.E.
FLA. REGISTRATION NO. 50063
DATE: 5/13/2025

REFER TO SHEET C4.1 FOR CONTINUATION

REFER TO SHEET C4.2 FOR CONTINUATION

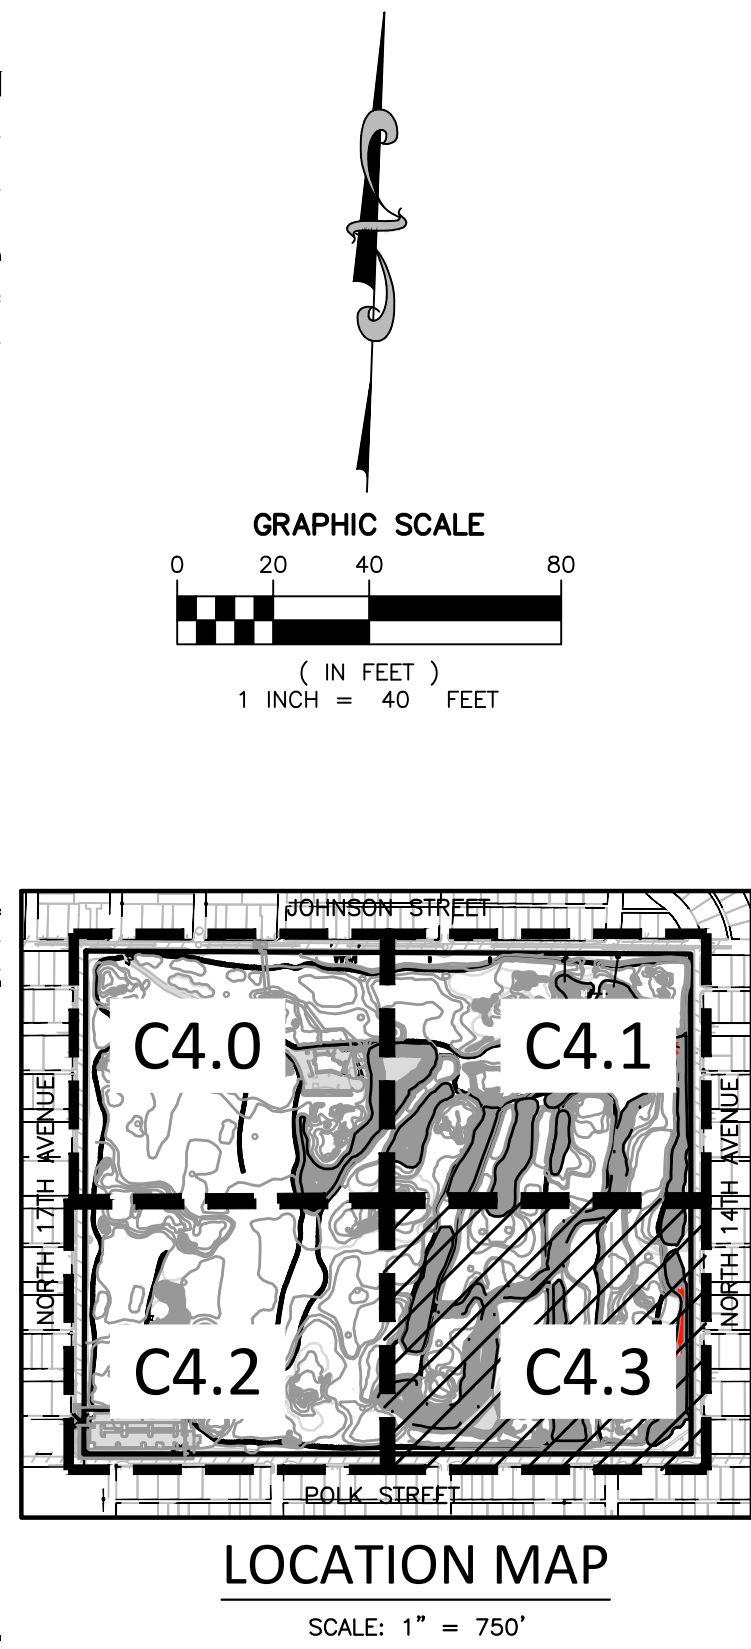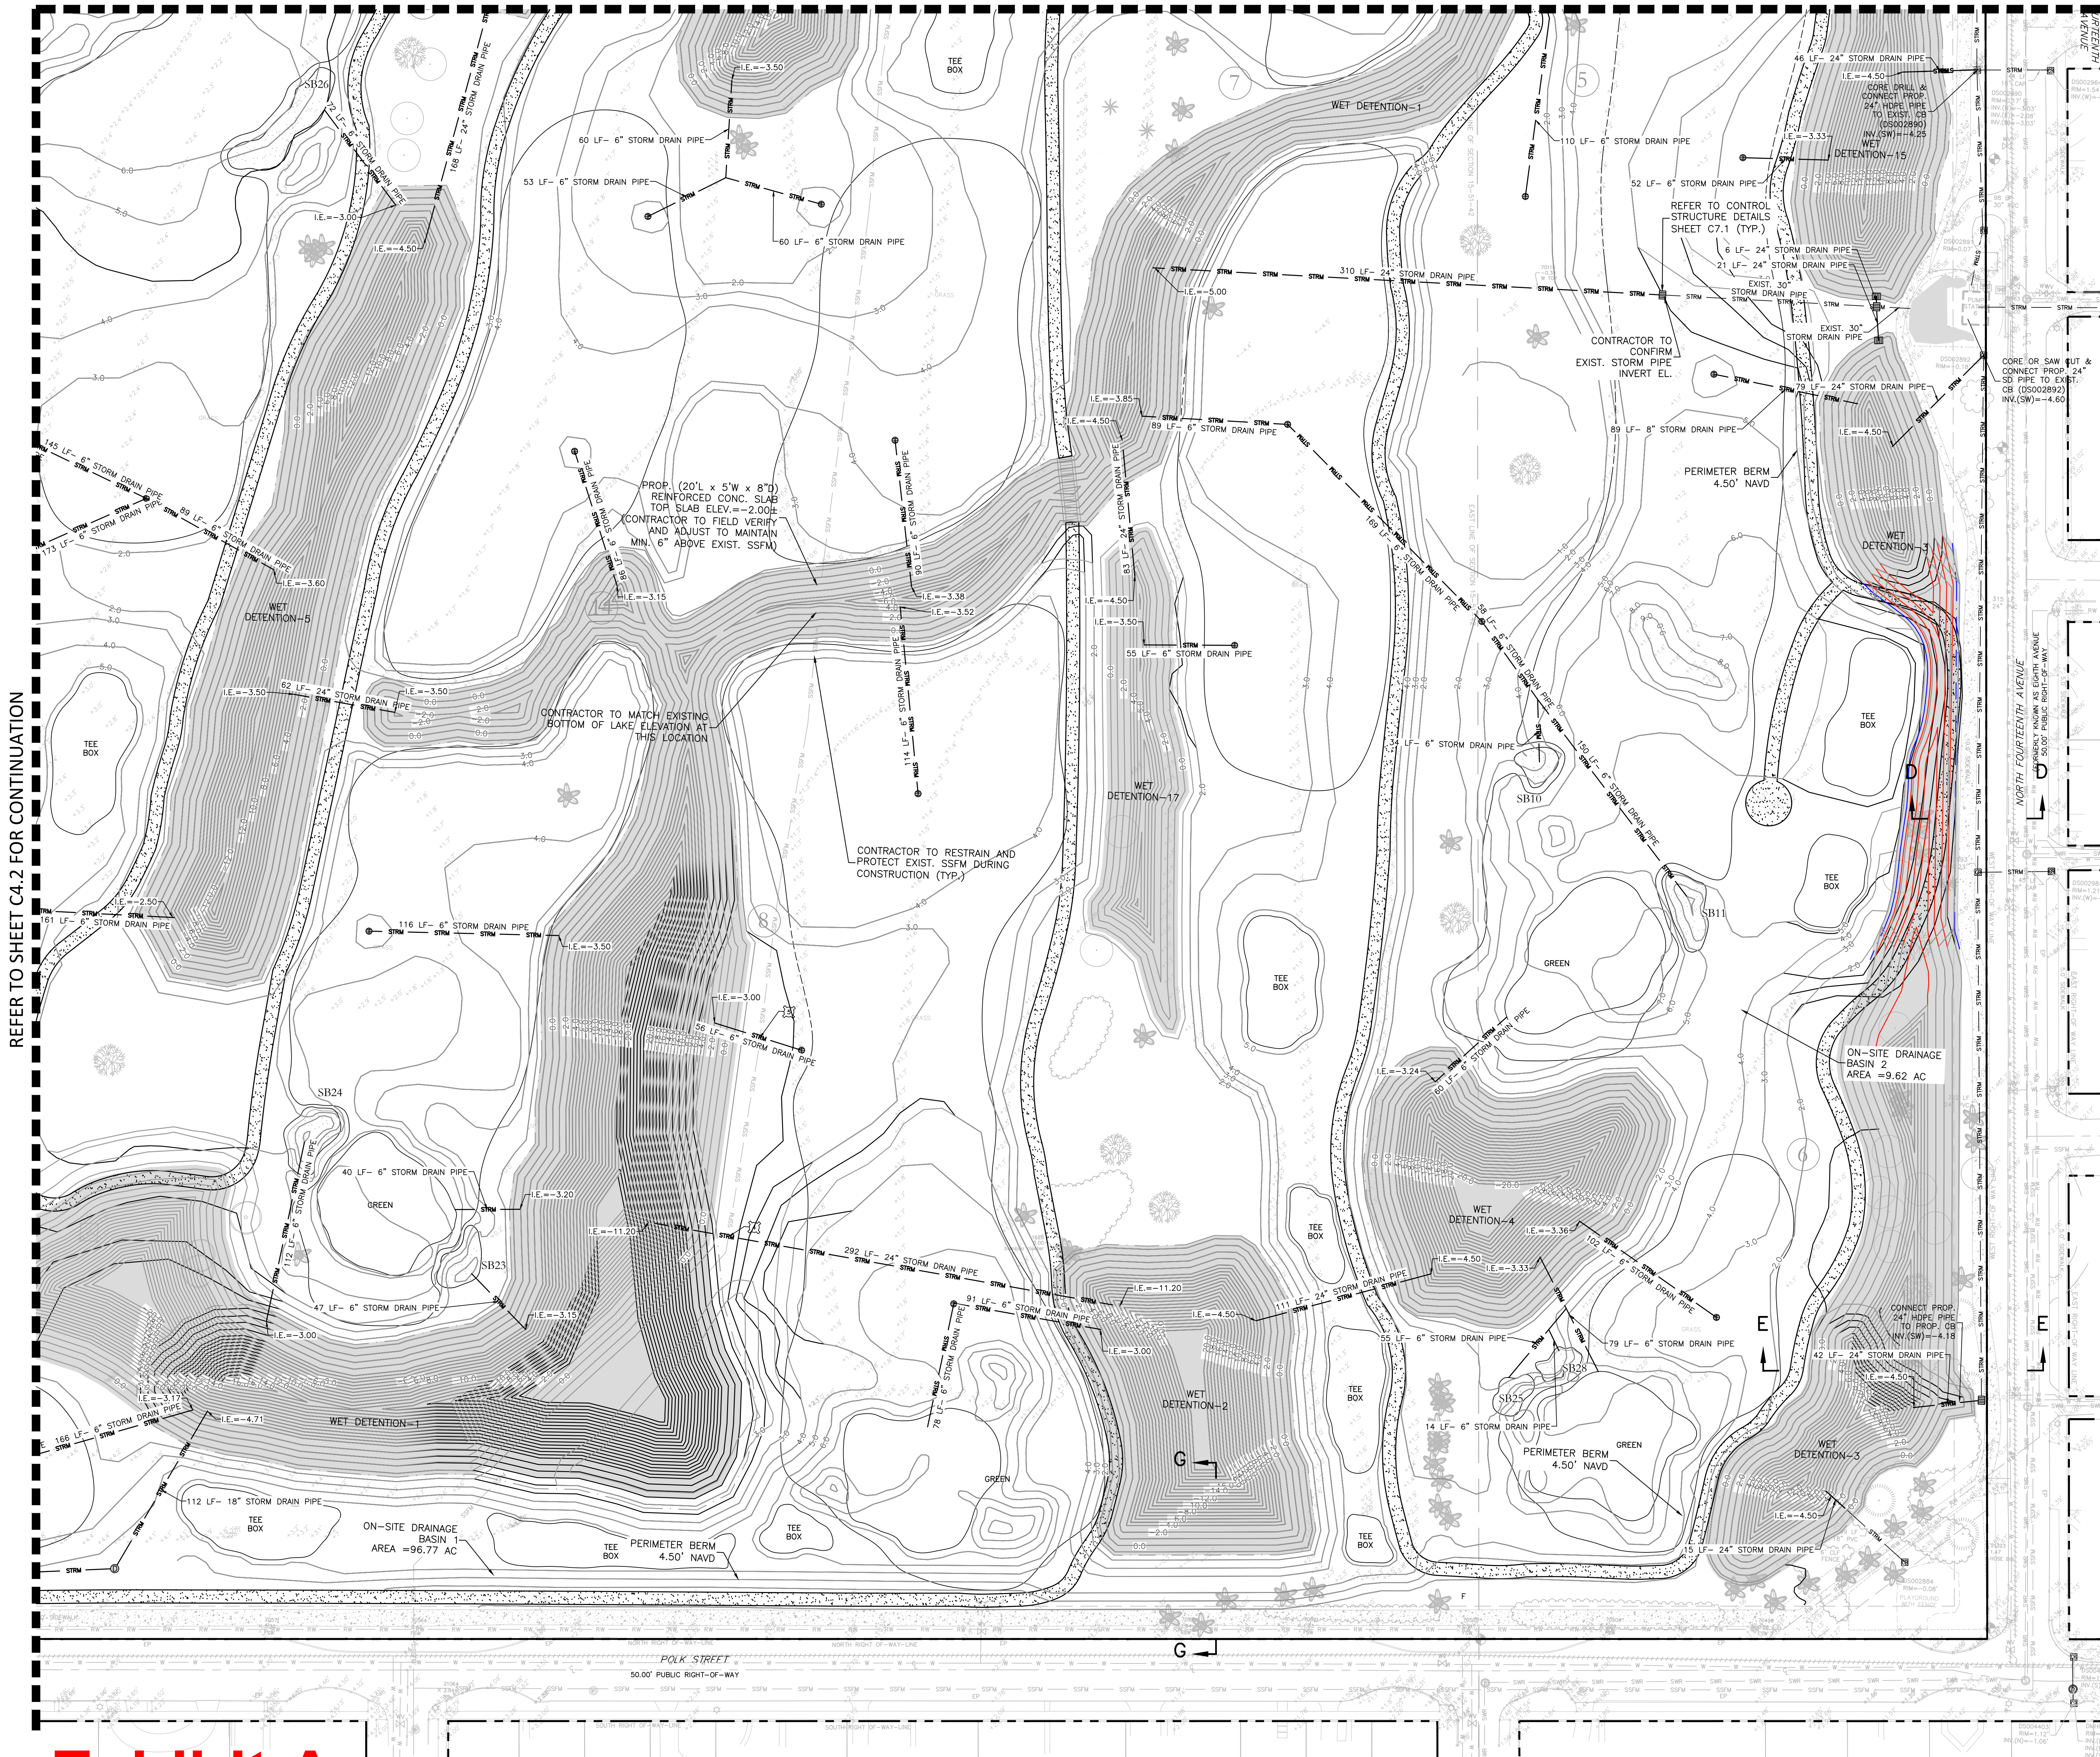

GRADING & DRAINAGE NOTES:
1. REFER TO SHEET C1.0 & C4.0 FOR SITE GRADING AND DRAINAGE SPECIFICATIONS

- LEGEND:**
NOTE: REFER TO MASTER LEGEND C1.1
- PROP. ASPHALT MILL AND RESURFACE
 - PROP. NEW ASPHALT PAVEMENT
 - PROP. CONC. CART PATH / SIDEWALK
 - PROP. PAVEMENT RESTORATION
 - PROP. STAMPED CONCRETE

SURVEY DATUM NOTE:
ELEVATIONS SHOWN ON THE PLANS ARE BASED ON THE NORTH AMERICAN VERTICAL DATUM OF 1988 (NAVD 88) OBTAINED FROM THE SURVEY PERFORMED BY ALLEN & COMPANY..

NGVD-NAVD CONVERSION
GENERAL CONVERSION FROM "NGVD" TO "NAVD"
EQUATION: NAVD88 = NGVD29 + 1.509'

This item has been digitally signed and sealed by Peter J. Pellerito, P.E. on the date adjacent to the seal.
Printed copies of this document are not considered signed and sealed and the signature must be verified on any electronic copies.

ML PROJECT No. 21-00060

SHEET NAME
SITE GRADING & DRAINAGE PLAN

SHEET NO.
C4.3

NOTES:
1. ANY LIP FROM 1/4" BUT NOT GREATER THAN 1/2" WILL BE BEVELED TO MEET ADA REQUIREMENTS.

COORDINATE FINAL SAND BUNKER AND GREEN RIM AND INVERTS IN FIELD WITH GOLF COURSE ARCHITECT



APPROVED: PETER J. PELLERITO, P.E.
FLA. REGISTRATION NO. 50063
DATE: 5/13/2025

Exhibit A

CITY OF HOLLYWOOD
Design and Construction Management
PO Box 229045
Hollywood, Florida 33022-9045
T: (954) 921-3410

GOLF COURSE & LANDSCAPE ARCHITECTURE:
RICHARD MANDELL
GOLF ARCHITECTURE

Richard Mandell Golf Architecture
2208 Midland Road
Pinehurst, North Carolina 28374
T: (910) 255-3111

ARCHITECTURE & INTERIOR DESIGN
BA
Bermello Ajamil & Partners

Bermello Ajamil & Partners, Inc.
Architecture Engineering Planning
Interior Design Landscape Architecture
2601 South Bayshore Drive, 10th Floor
Miami, Florida 33133
T: (305) 859-2050 F: (305) 860-3700

MEP ENGINEERING:
DELTA-G CONSULTING ENGINEERS, INC.
Delta-G Consulting Engineers, Inc.
707 NE 3rd Ave, Suite 200
Fort Lauderdale, FL 33304
T: (954) 527-1112

STRUCTURAL ENGINEERING:
BLISS & NYITRAY, INC.
STRUCTURAL ENGINEERS
Bliss & Nyitray, Inc.
5835 Blue Lagoon Drive, Suite 400
Miami, FL 33126
T: (305) 442-7086

CIVIL ENGINEER:
Miller-Legg
13680 N.W. 5th Street, Suite 200
Sunrise, FL 33325
T: (954) 436-7000

FOOD & BEVERAGE:
camacho
Camacho
3103 Medlock Bridge road
Norcross, Georgia 30071
T: (770) 582-1144

SEAL:

PHASE:
100% CONSTRUCTION DOCUMENTS

PROJECT NAME:
HOLLYWOOD BEACH GOLF COURSE AND CLUBHOUSE

PROJECT ADDRESS:
1645 Polk Street
Hollywood, FL 33020

PROJECT NO.:
02141.000

ISSUE DATE:
11/16/2023

REVISIONS:	NO.	DESCRIPTION	DATE:

SHEET NAME
SITE GRADING & DRAINAGE PLAN