

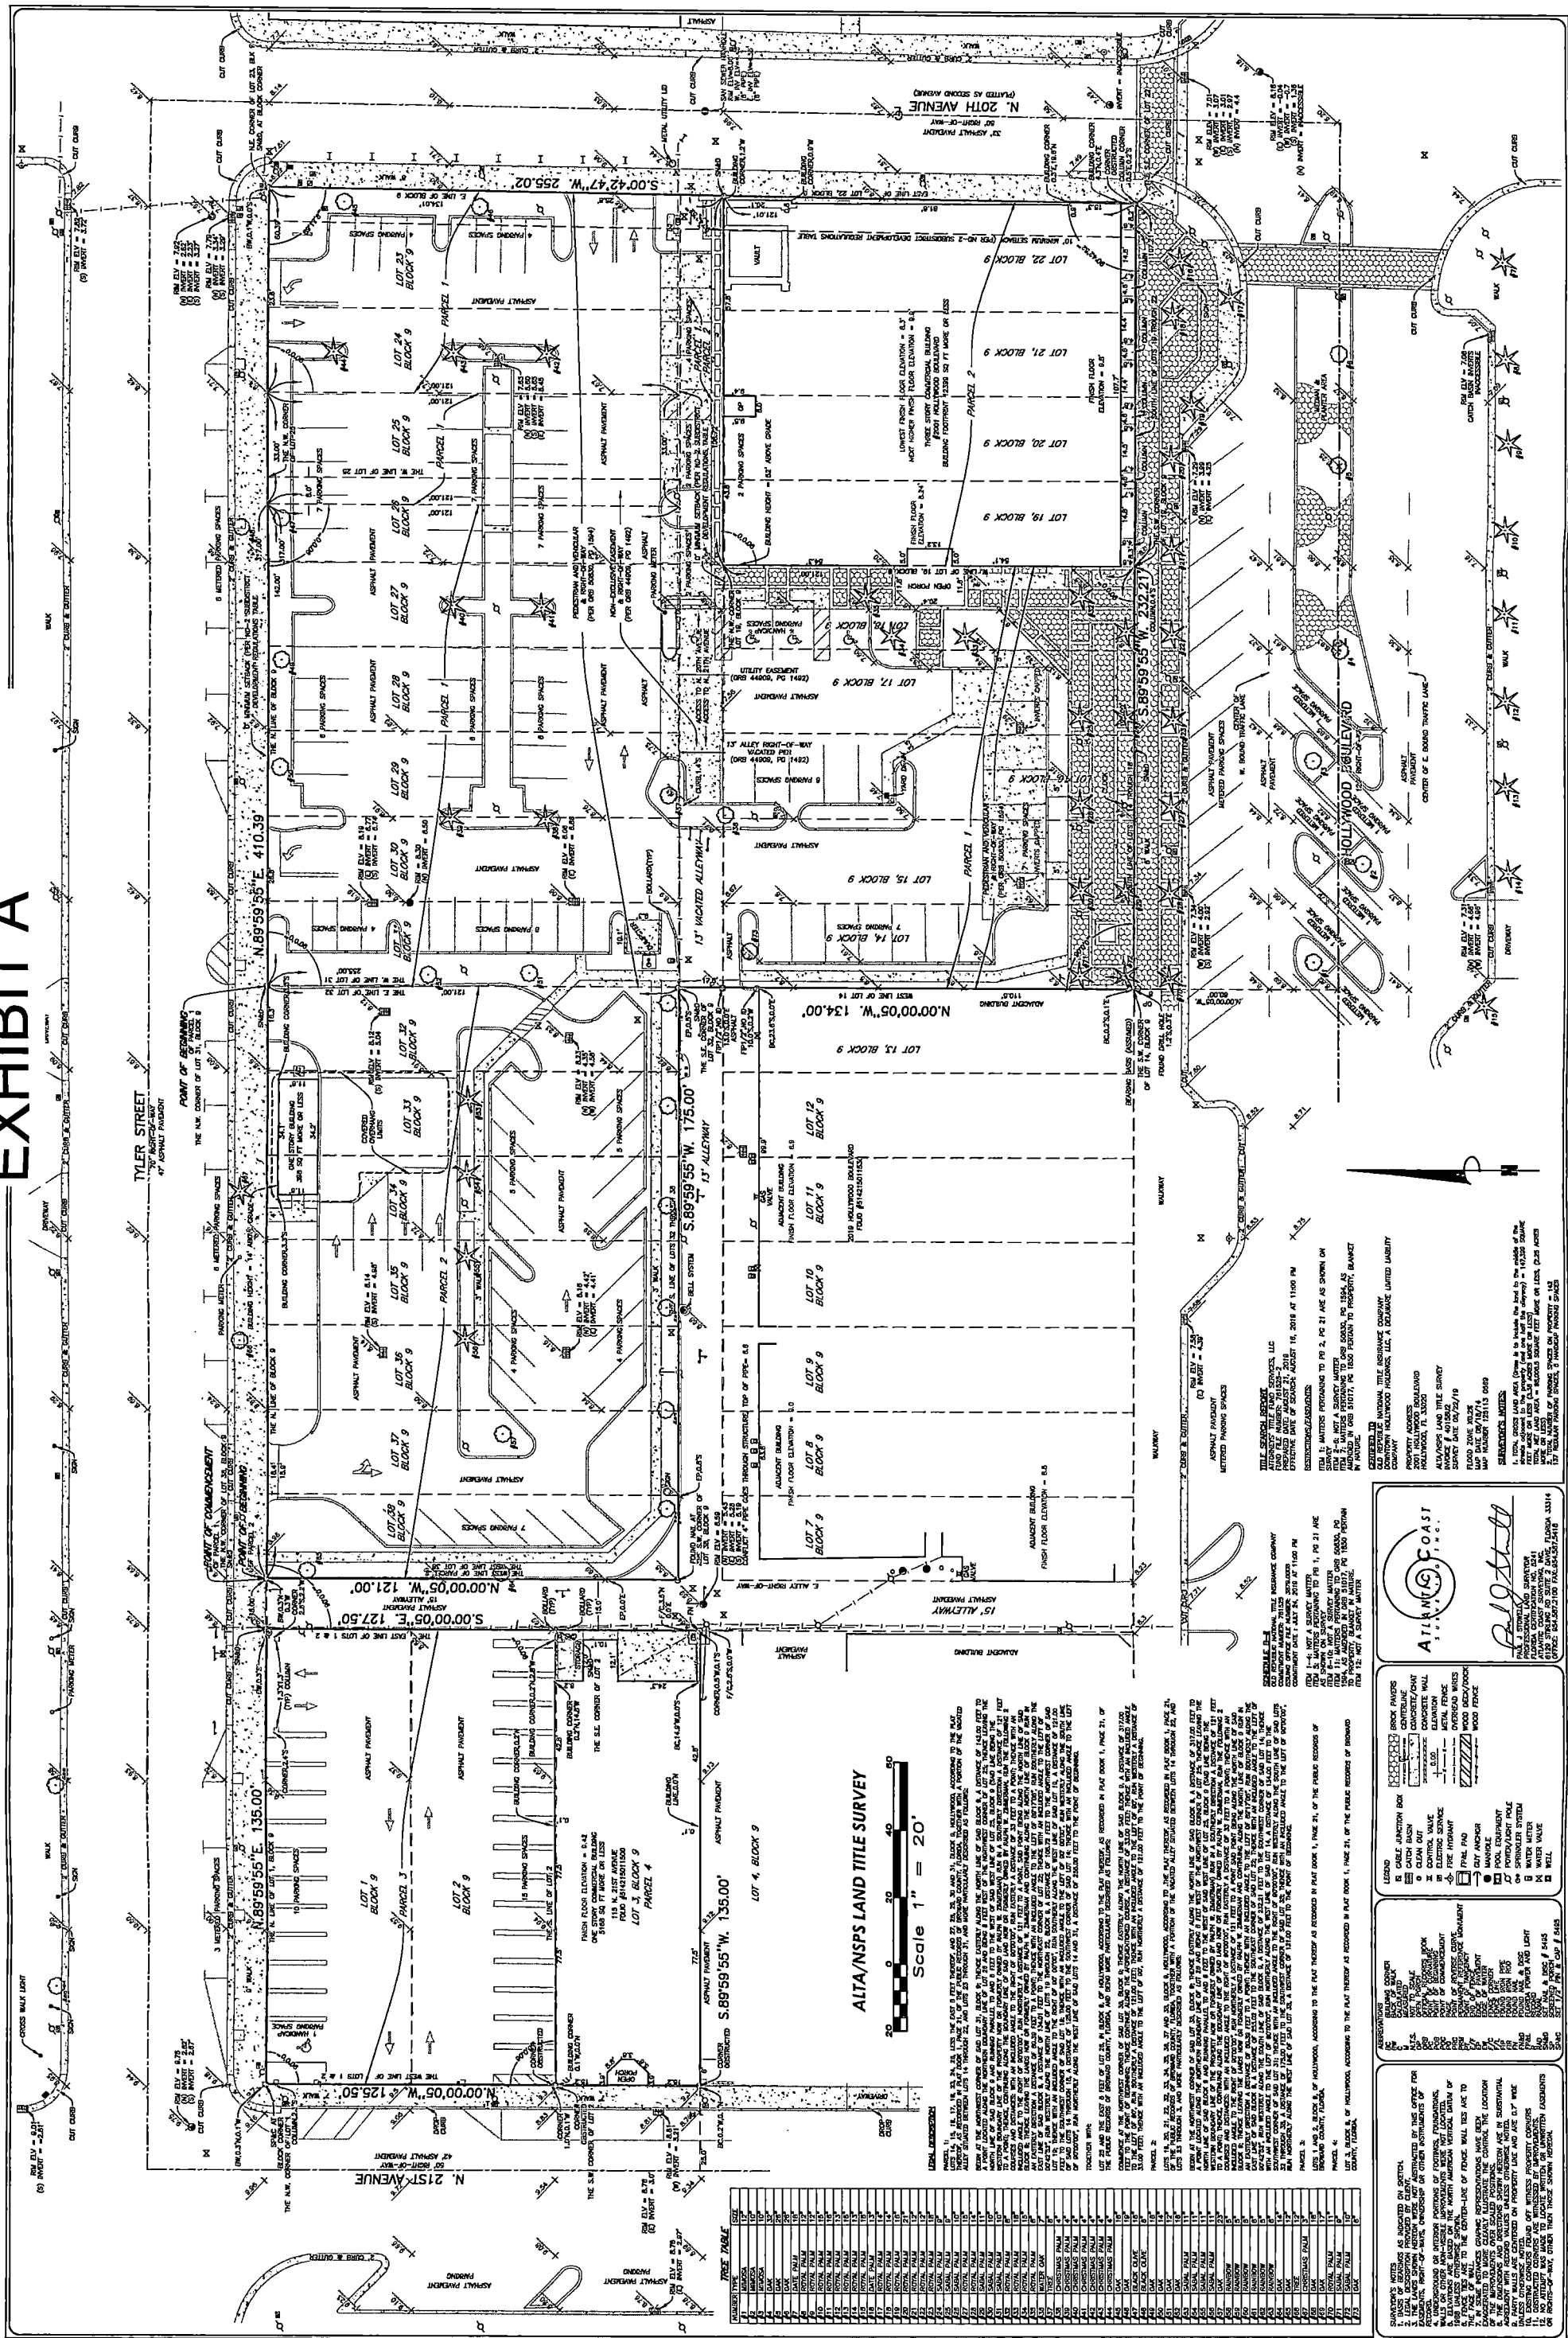


EXHIBIT A


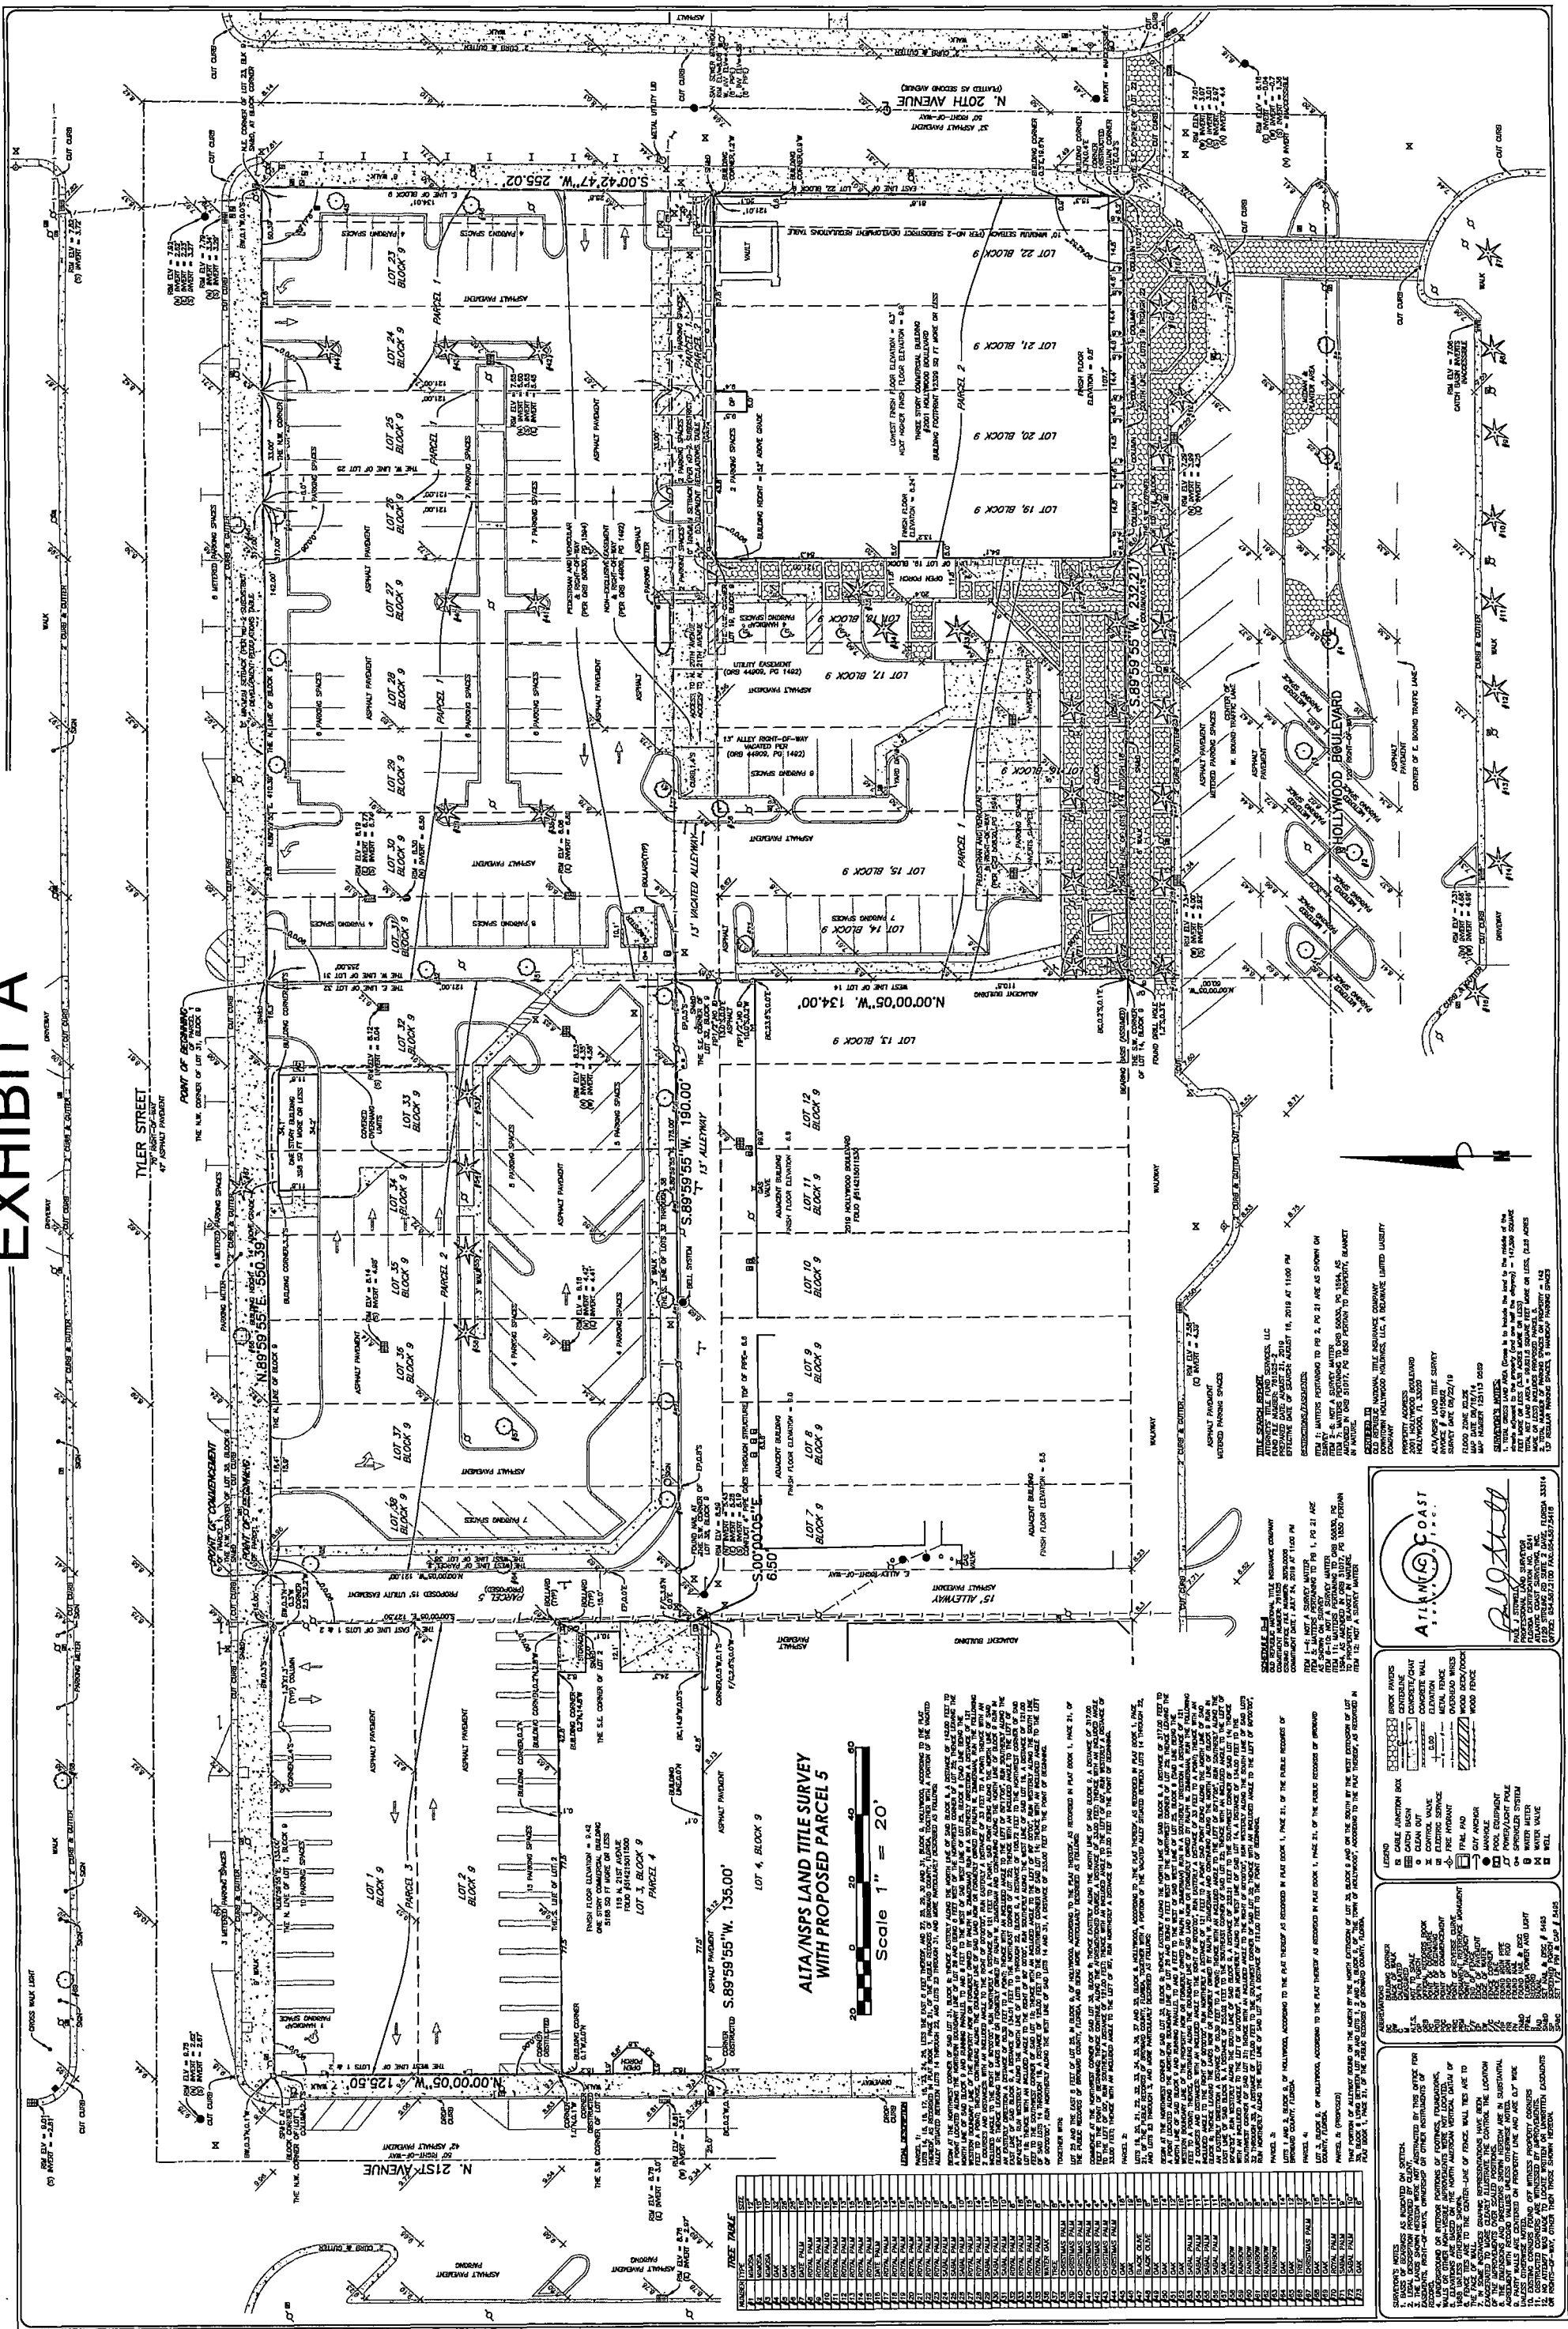


EXHIBIT B

TYLER STREET

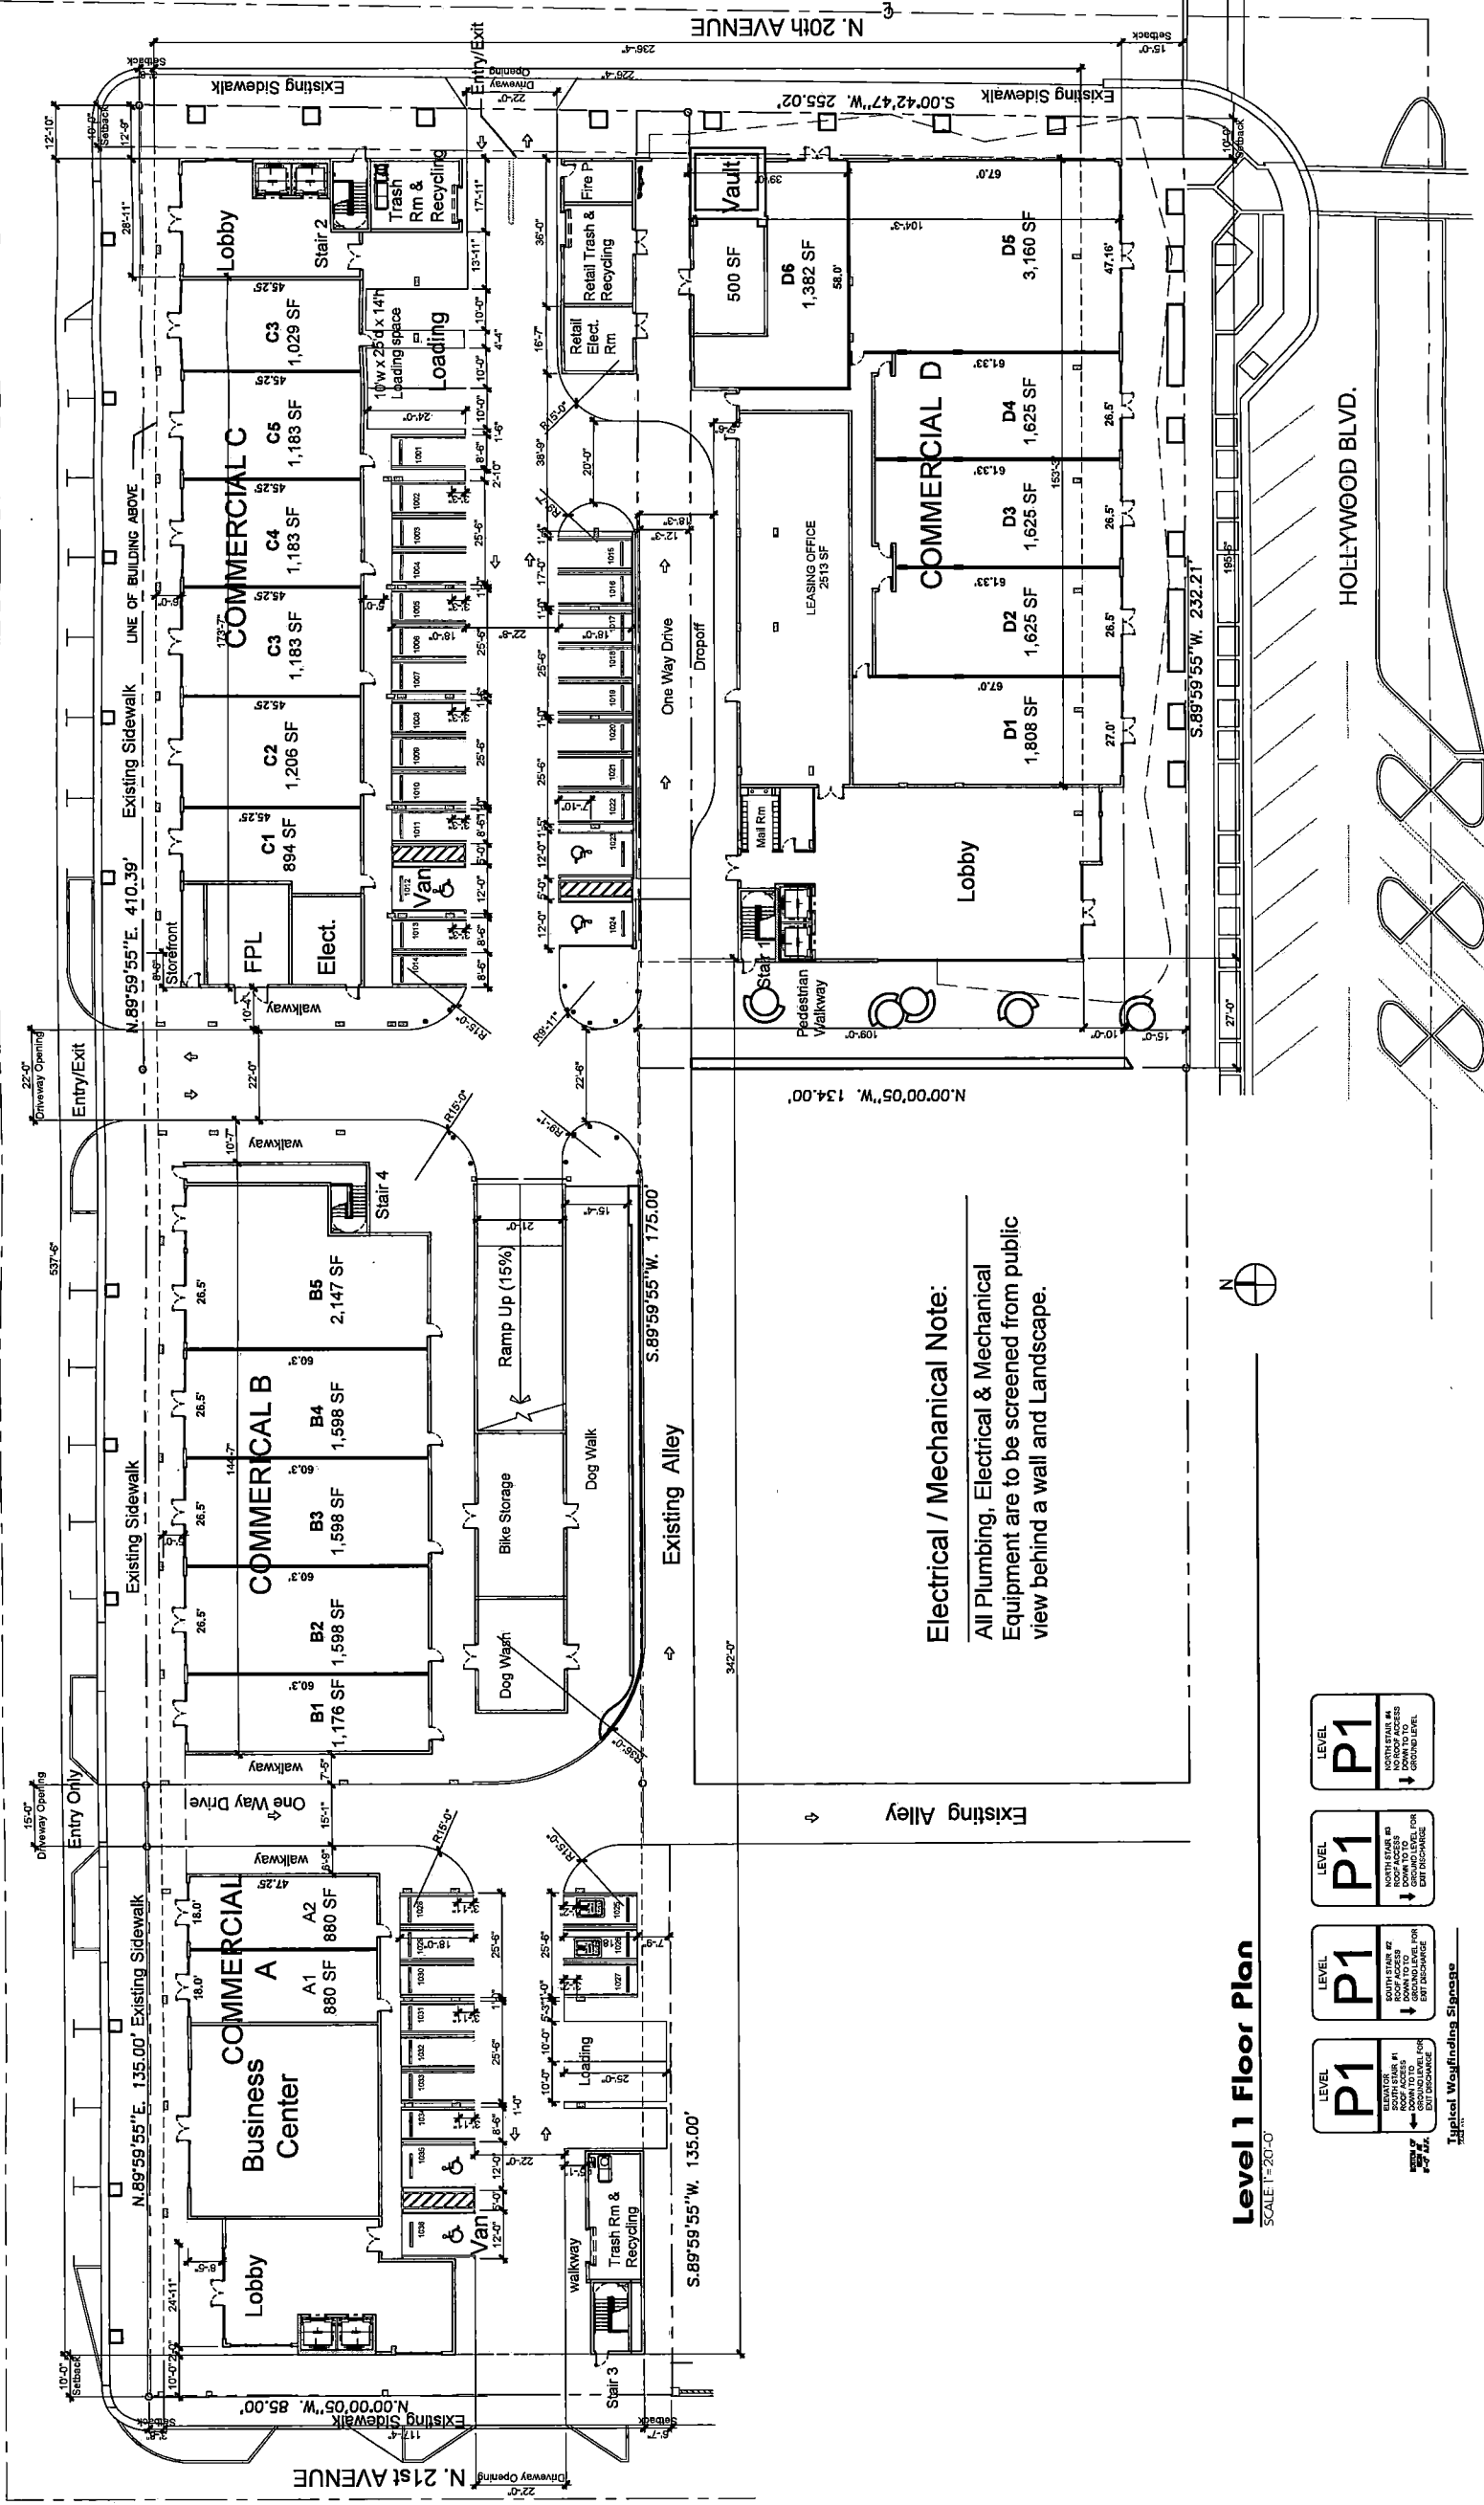

Electrical / Mechanical Note:

All Plumbing, Electrical & Mechanical Equipment are to be screened from public view behind a wall and Landscape.

DEDICATION/EASEMENT | NOIE:

For all Dedication and Easement Plan, See Thomas Engineering Sheet "Easement & Alley Vacation Plan"

CRA Note:

Streetscape Design and Materials
will be coordinated with CRA

project info :

Solste
Hollywood Blvd.
2001 Hollywood Blvd.
Hollywood, Florida

seal

ROBERT K. MORISSETTE, AIA, NCARB, LEED AP BD+C, CDP
FLORIDA REGISTERED ARCHITECT #AR 93259

revisions

Updating Units	01.07.2021
ReSubmit	324 Units 04-01*2021

drawing data :

**LEVEL 1
FLOOR PLAN**

project number : #1907A

drawing scale:

drawing date:

phase :

sheet number

A1.00

EXHIBIT B

MODIS

architects

4955 SW 75th Avenue
Miami, Florida 33155
t. 786.879.8882
f. 786.350.1515
AA#26001777

MODIS@MODISarchitects.com
e. MODIS@MODISarchitects.com

project info :

Soleste
2001 Hollywood Blvd.
Hollywood, Florida

seal :

ROBERT K. MCGUIRE, AIA, NCARB, LEED AP BD+C, CDP
FLORIDA REGISTERED ARCHITECT # A19339

revisions :


drawing data :

COLOR
SITE PLAN
LEVEL 1

project number :
drawing scale :
drawing date :
phase :
sheet number :


#19024
As Shown
04/20/2020
Final TAC
A1.01c

THIS DRAWING IS THE PROPERTY OF MODIS ARCHITECTS, LLC AND IS NOT TO BE REPRODUCED OR COPIED IN WHOLE OR IN PART WITHOUT THE PRIOR WRITTEN CONSENT OF MODIS ARCHITECTS, LLC. THIS DRAWING IS ONLY TO BE USED FOR THE PROJECT AND SITE SPECIFICALLY IDENTIFIED HEREIN AND IS NOT TO BE USED FOR ANY OTHER PROJECT. SCALES ARE AS STATED. THE CONTRACTOR SHALL CAREFULLY REVIEW ALL DIMENSIONS AND CONDITIONS SHOWN HEREON AND AT ONCE NOTIFY THE ARCHITECT AS TO ANY ERRORS, OMISSIONS, AND/OR INCONSISTENCIES HEREIN MAY DISCOVER. COPYRIGHT © 2019 MODIS ARCHITECTS, LLC

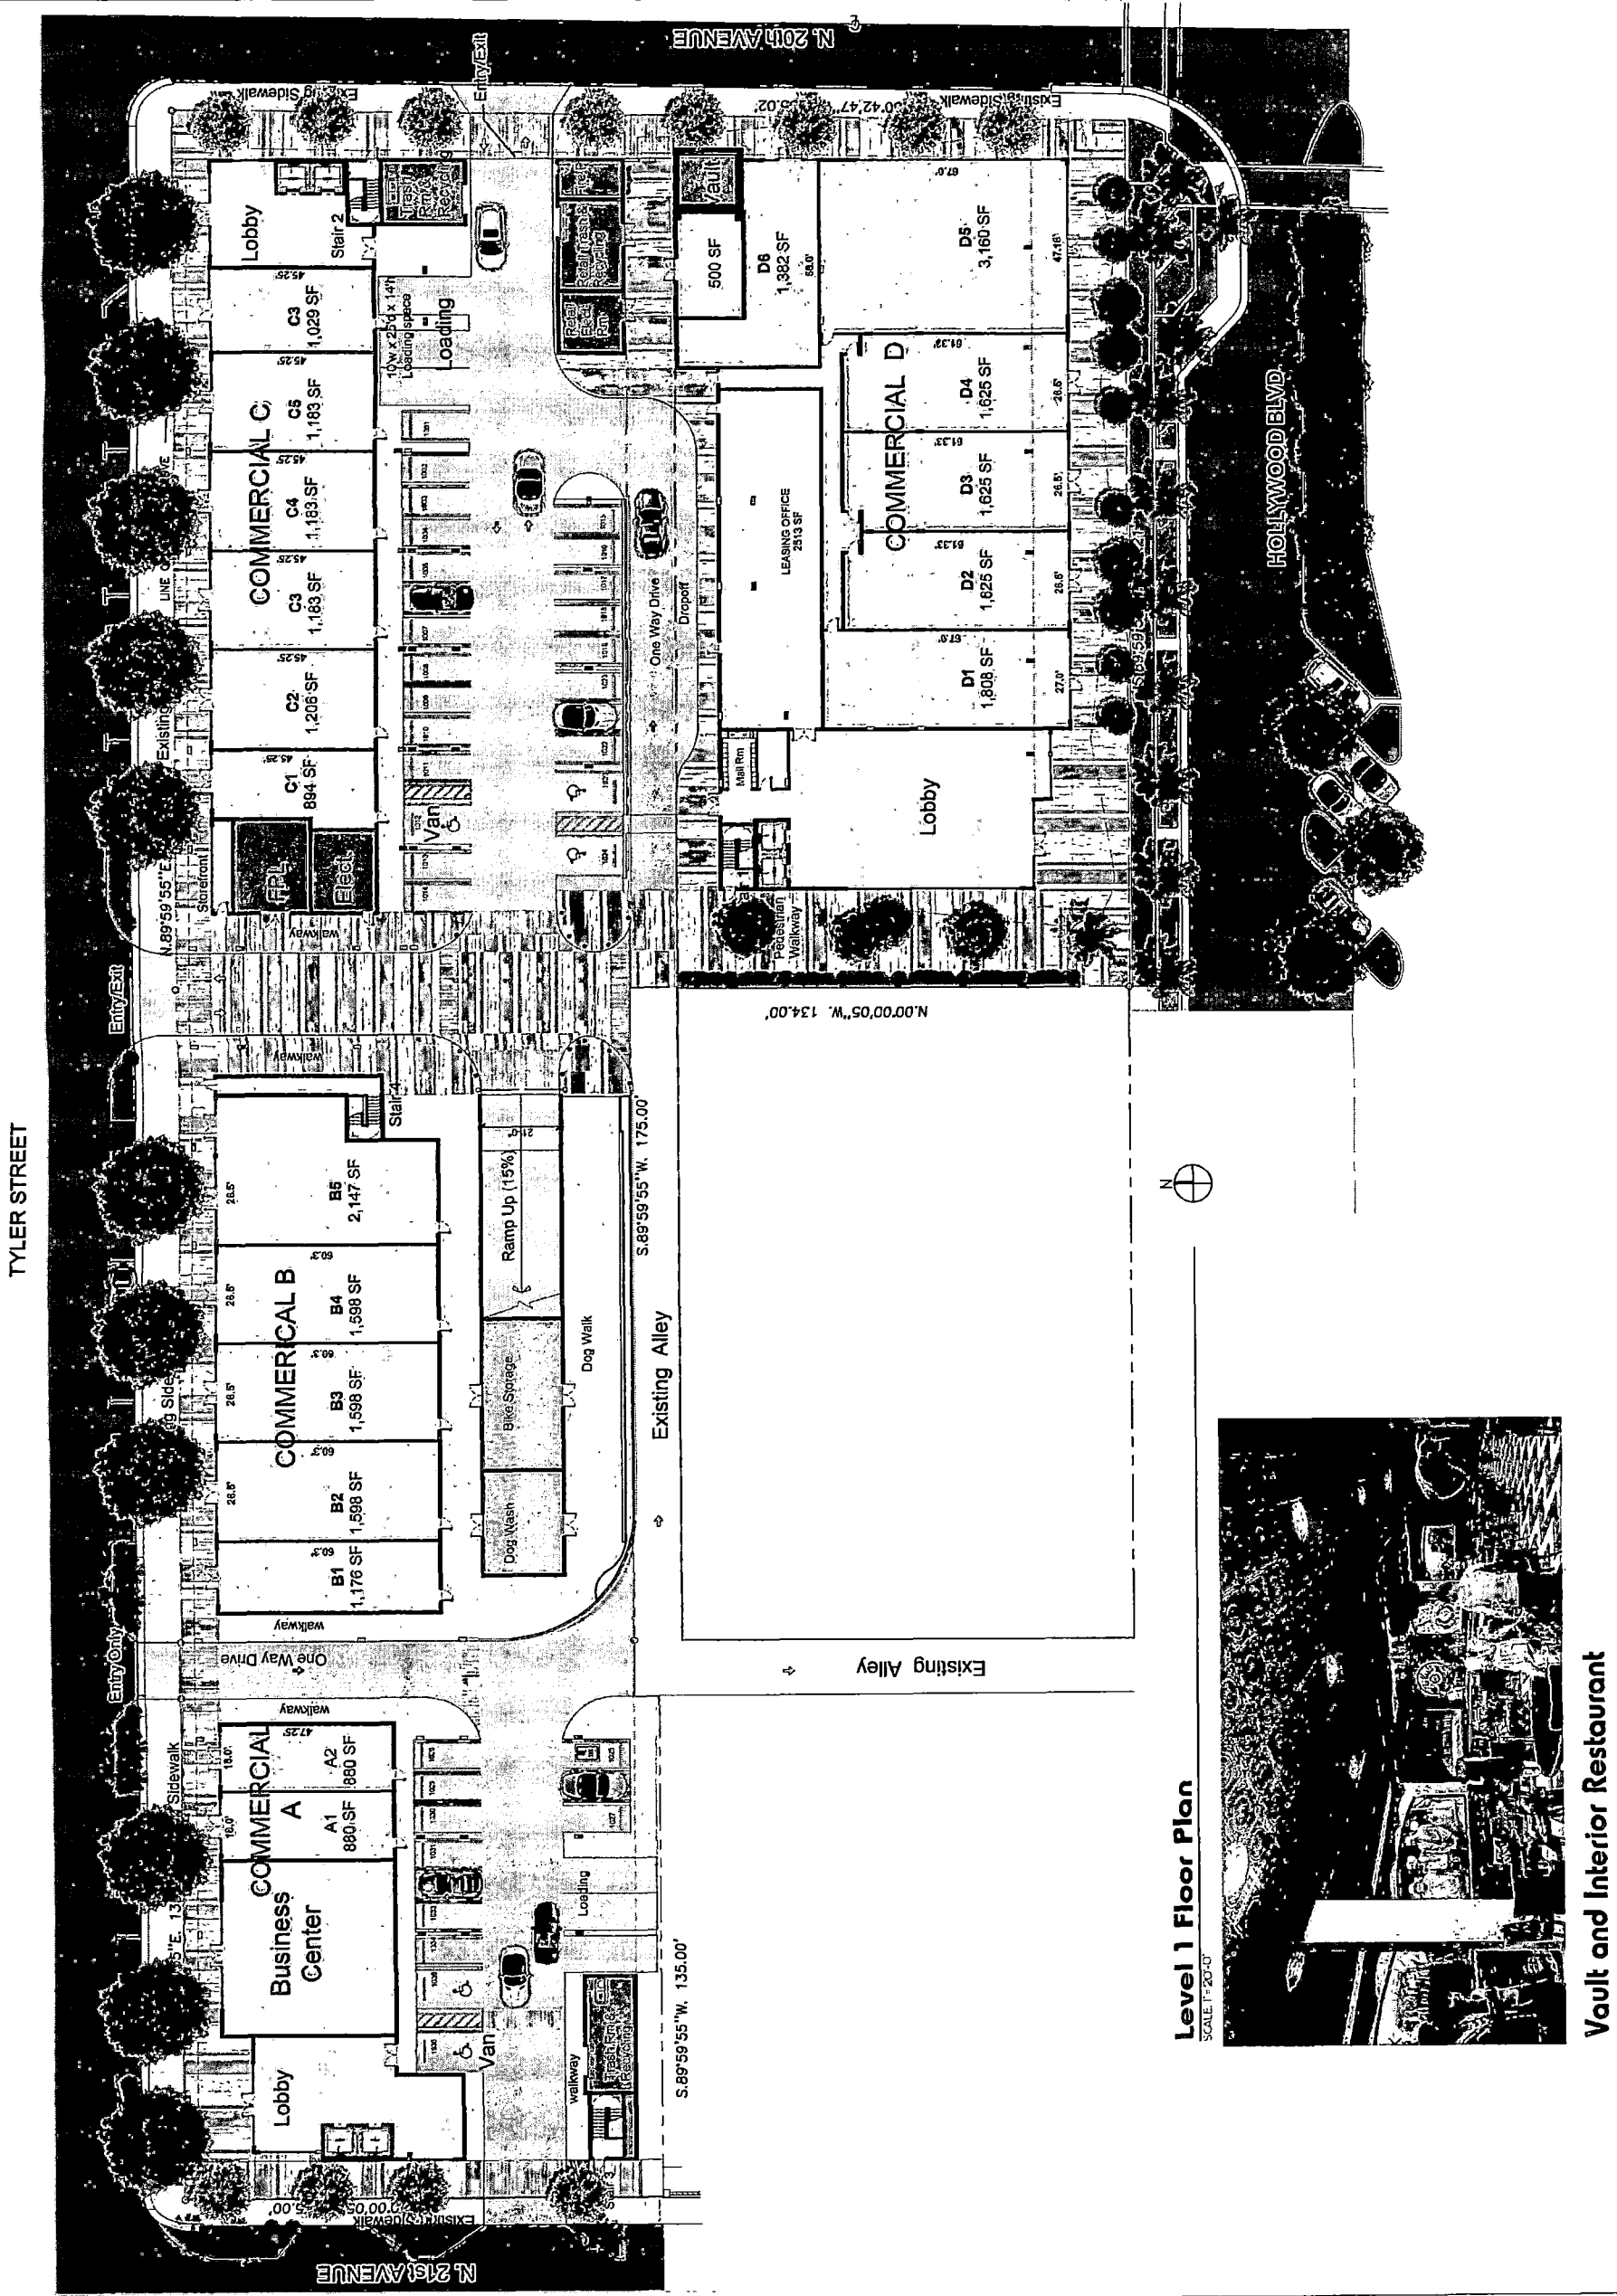

Vault and Interior Restaurant

EXHIBIT B

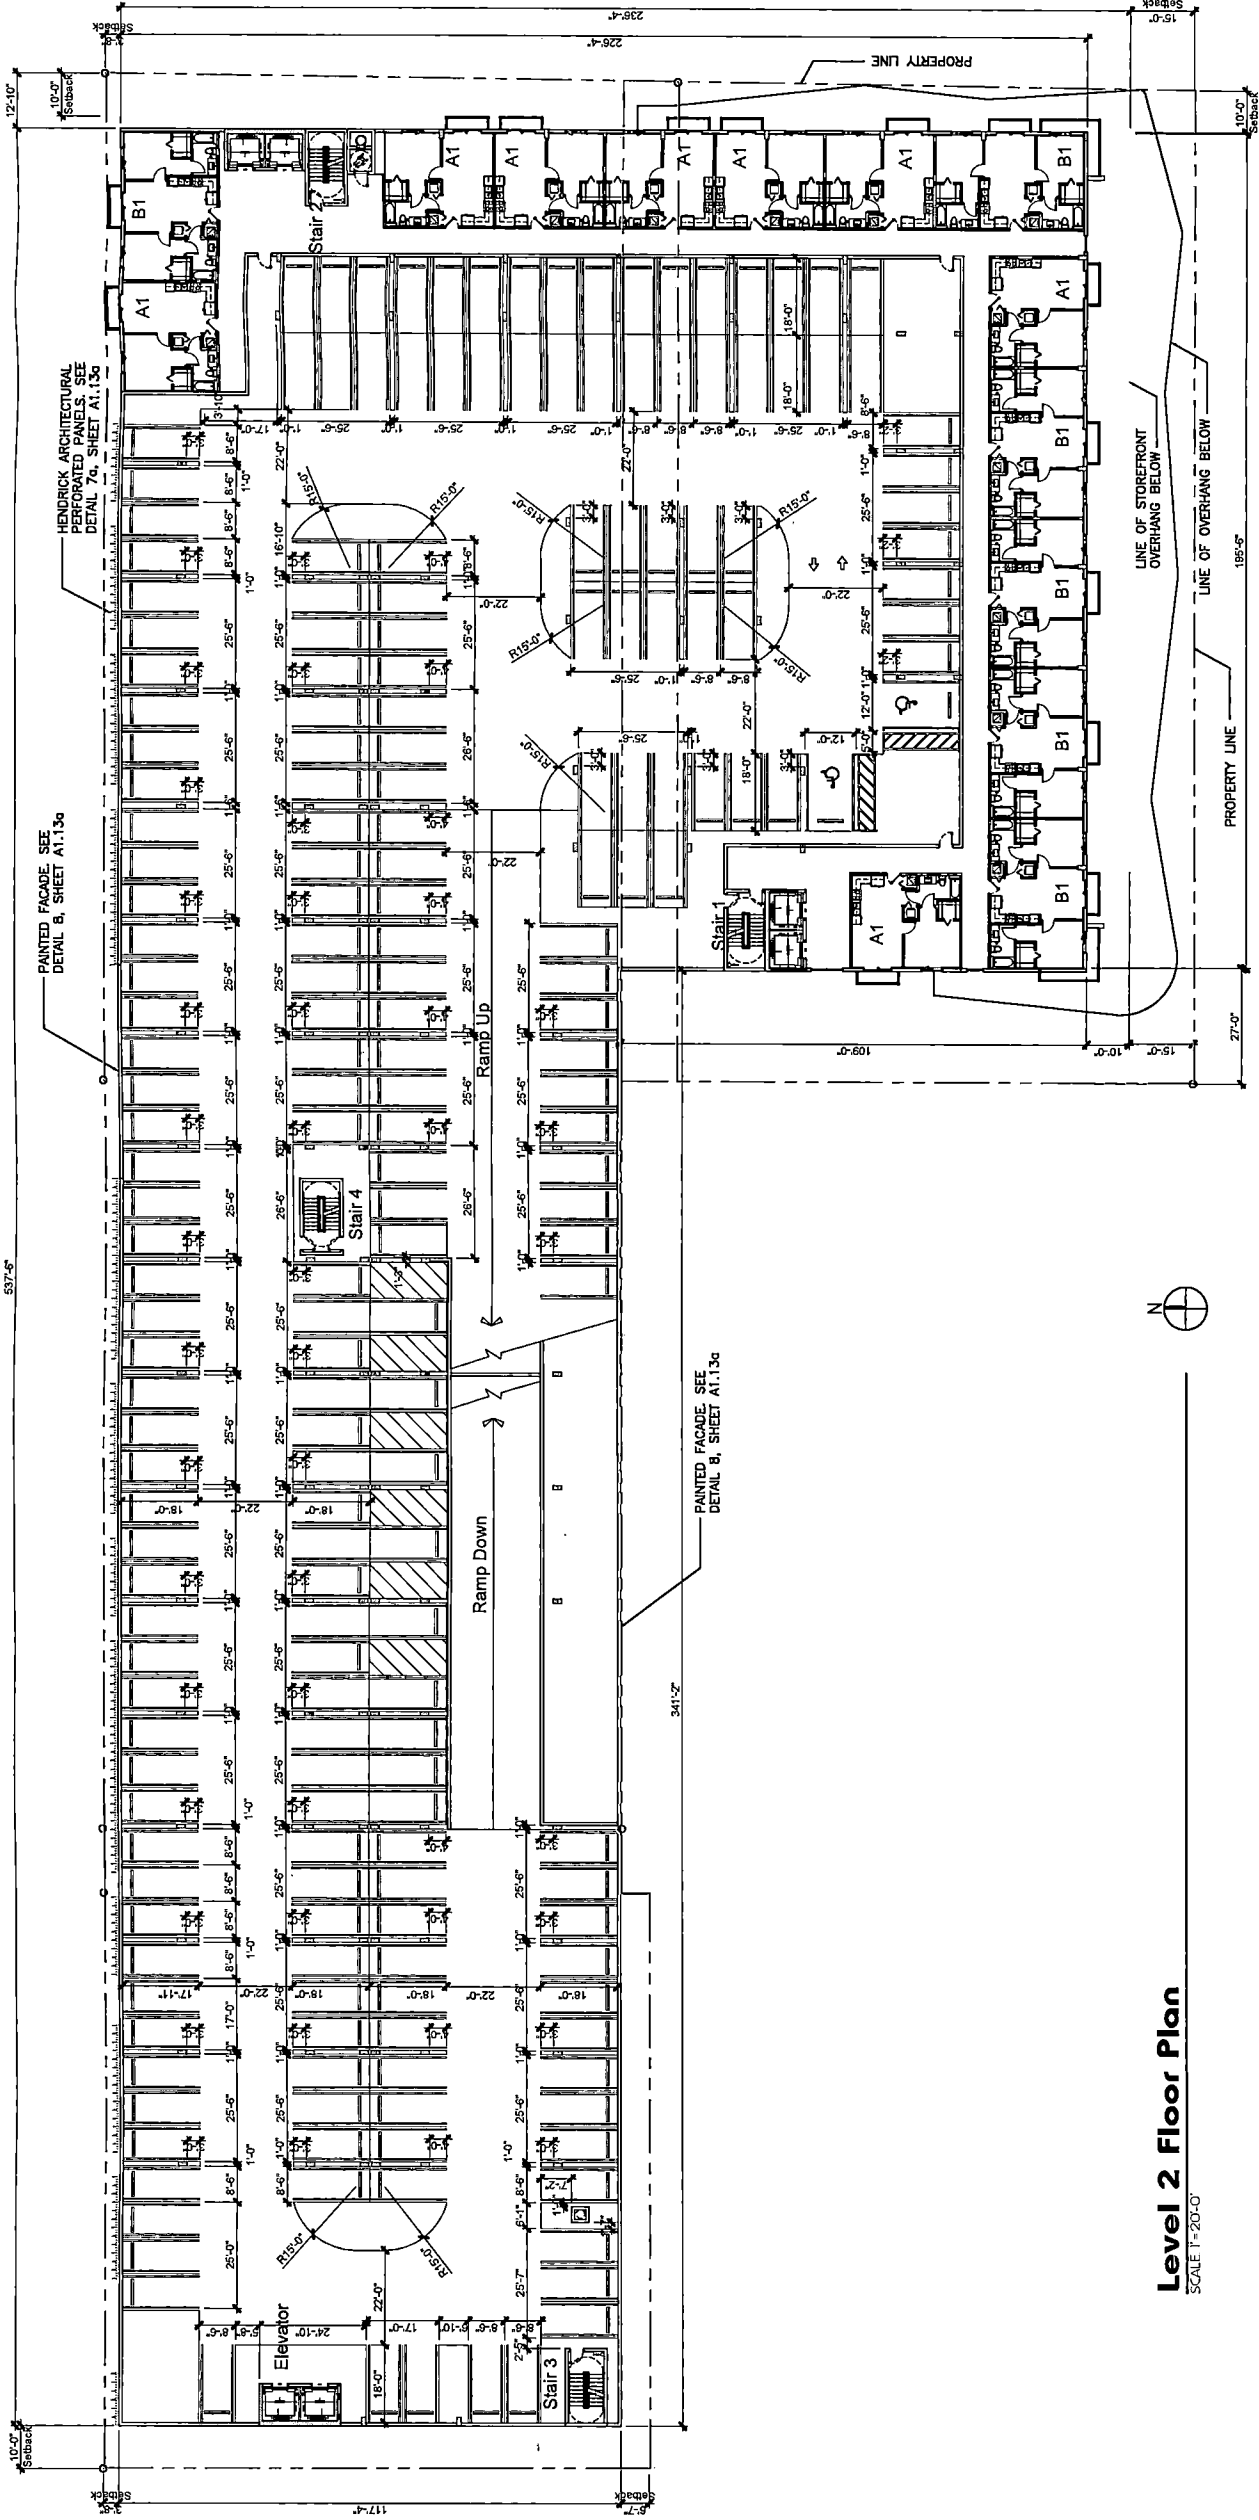

Level 2 Floor Plan

SCALE 1"=20'-0"

Soleste
2001 Hollywood Blvd.
Hollywood, Florida

project info :

modis architects
4955 SW 75th Avenue
Miami, Florida 33155
t. 786.879.8882
f. 786.350.1515
AA#Z6001777
e. MODIS@MODISarchitects.com

seal :

ROBERT A. MORSETTE, AIA, NCARB, LEED AP BD+C, CDP
DESIGN REGISTERED ARCHITECT # 24323232

revisions :
Updating Units 01.07.2021
ReSubmitt 324 Units 04-01*2021

drawing date :

LEVEL 2
FLOOR PLAN

project number :

#19024

drawing scale :

As Shown

drawing date :

01/07/2021


phase :

Final TAC

sheet number :

A1.05

EXHIBIT B

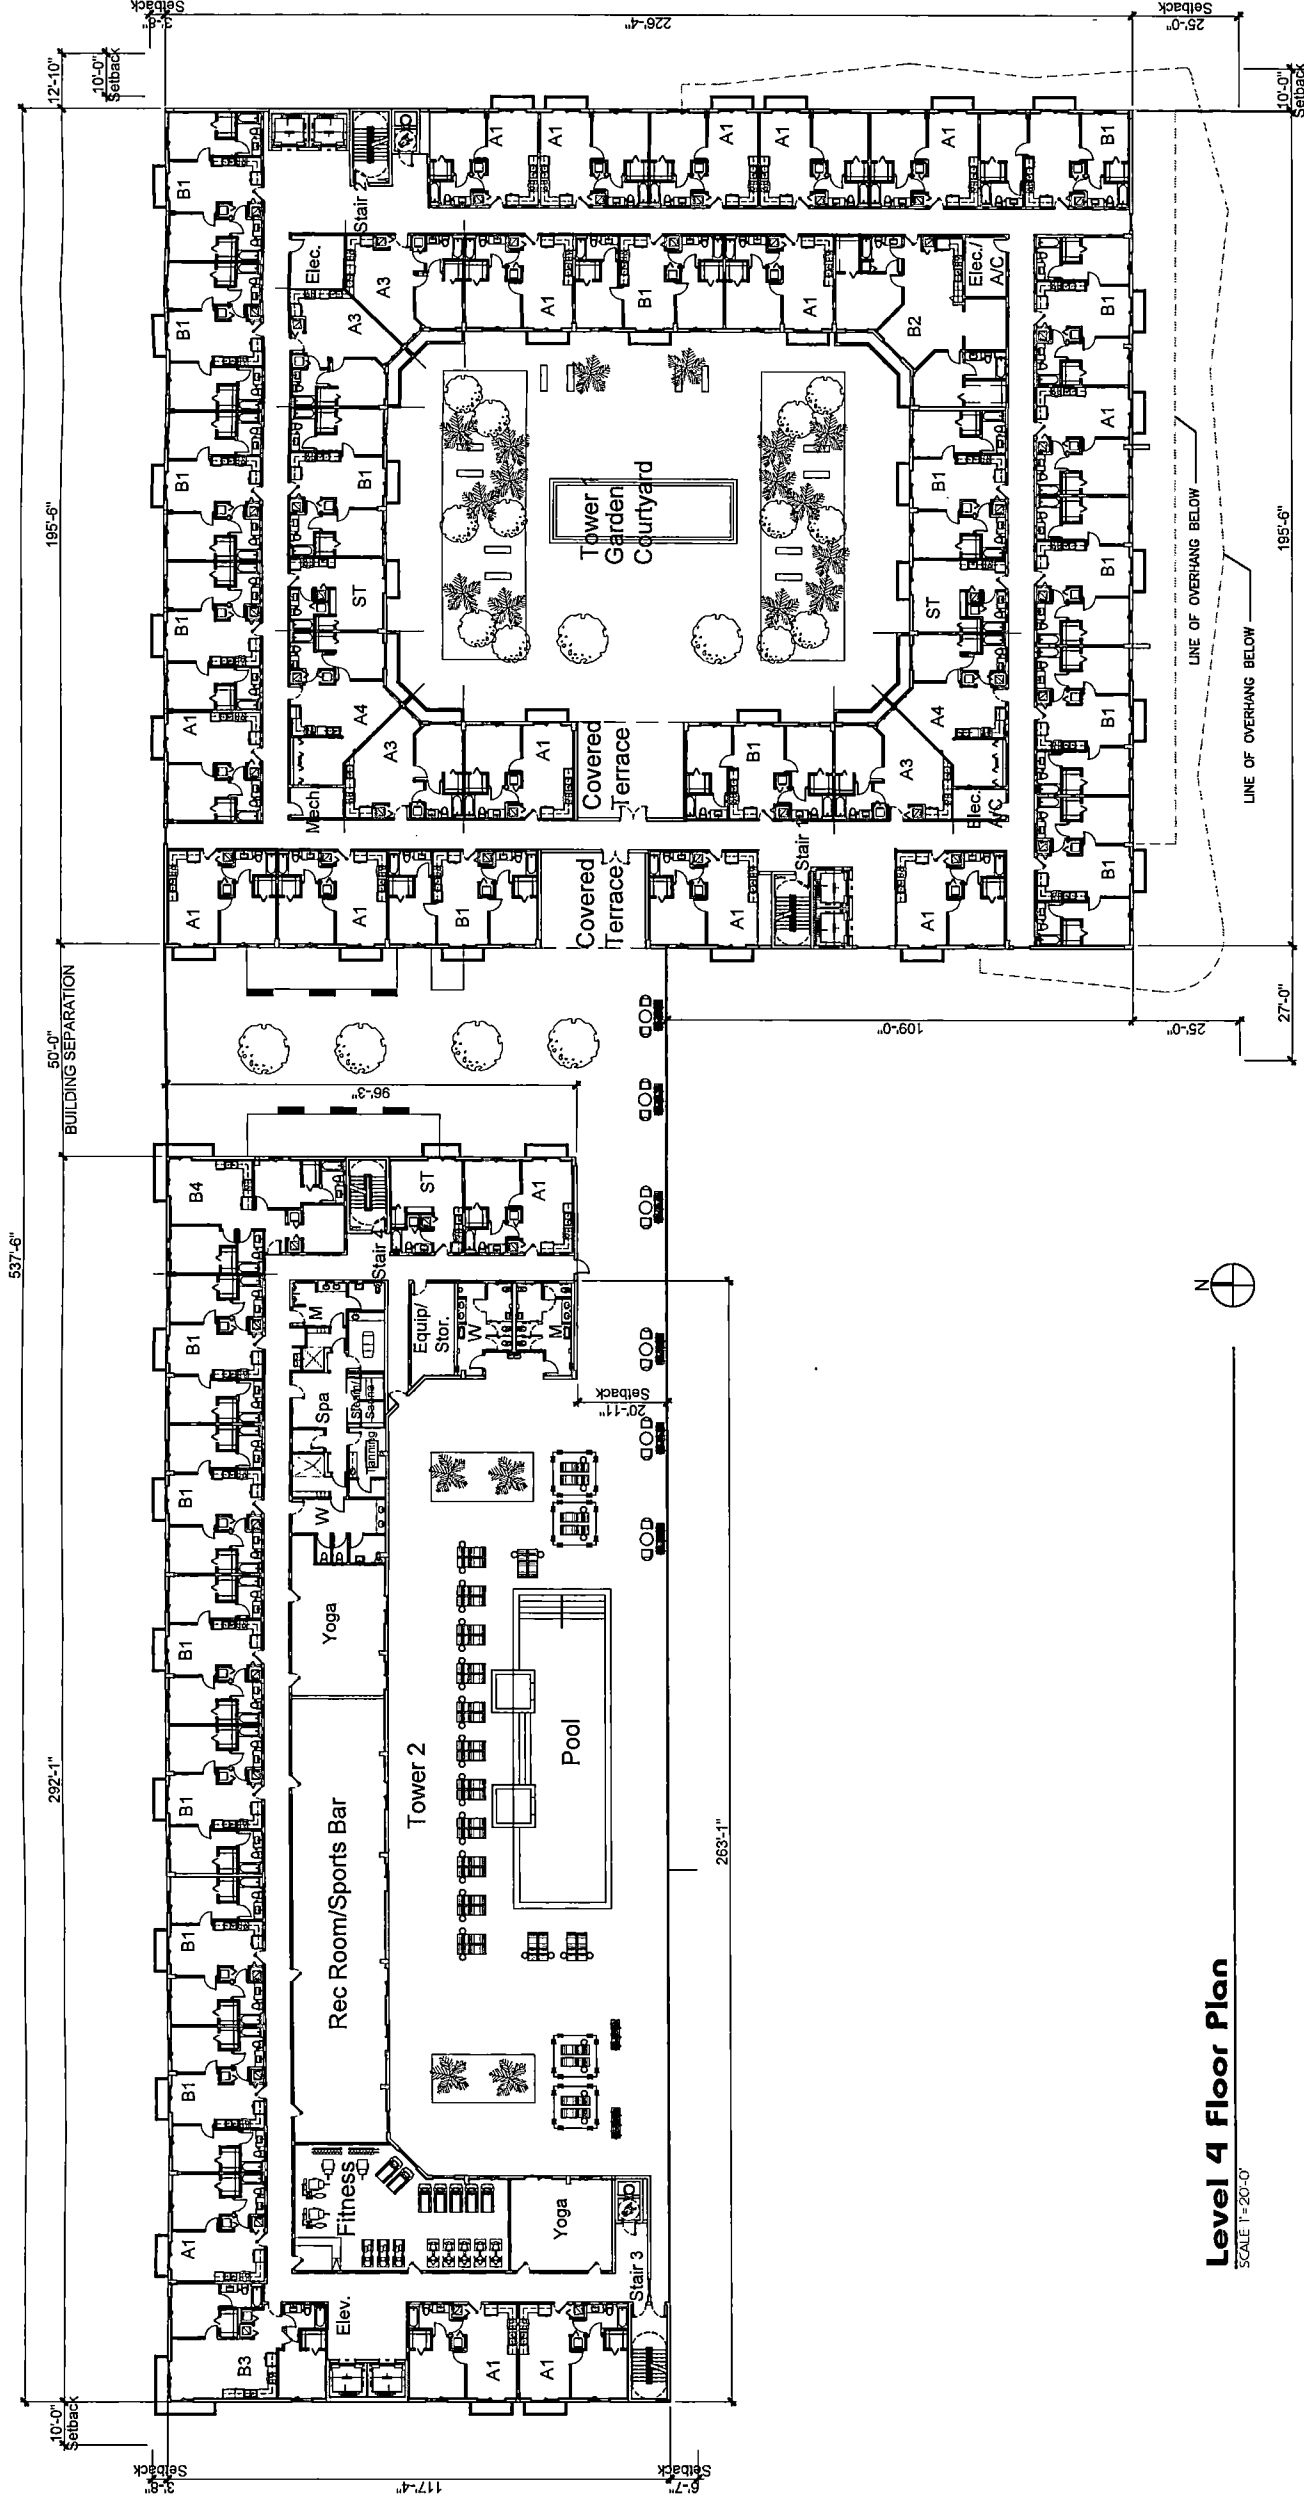

Level 4 Floor Plan

SCALE 1"=20'-0"

Tower 1 Unit Area Calculation										Tower 2 Unit Area Calculation										Total Area	
Studio	A1 (1b0)	A1 (+1c0+2c0)	B1 (2b0)	B2 (2b0+0c0)	B3 (2b0)	B4 (2b0+0c0)	Total Units per Floor	Total Area Floor Plate Above G/F	Studio	A1 (1b0)	A1 (+1c0+2c0)	B1 (2b0)	B2 (2b0+0c0)	B3 (2b0)	B4 (2b0+0c0)	Total Units per Floor	Total Area Floor Plate Above G/F				
Leaseable Area	539 sf	591 sf	604 sf	752 sf	877 sf	1,074 sf	2,675	10,744 sf	Leaseable Area	414 sf	523 sf	606 sf	753 sf	829 sf	1,326 sf	1,074 sf	5,074 sf				
55k/Frnt	27 sf	30 sf	41 sf	43 sf	75 sf	35 sf	231	945 sf	55k/Frnt	25 sf	30 sf	39 sf	35 sf	35 sf	75 sf	171	675 sf				
Lvl#1	0	0	0	0	0	0	0	0	Lvl#1	0	0	0	0	0	0	0	0				
Lvl#2	0	0	0	0	0	0	0	0	Lvl#2	0	0	0	0	0	0	0	0				
Lvl#3	0	6	0	0	0	0	14	56 sf	Lvl#3	0	0	0	0	0	0	0	0				
Lvl#4	14	14	4	2	0	0	34	1,336 sf	Lvl#4	1	2	0	0	0	0	3	1,188 sf				
Lvl#5	2	15	4	2	0	0	37	1,480 sf	Lvl#5	3	10	0	0	1	1	23	20,668 sf				
Lvl#6	2	15	4	2	0	0	39	1,572 sf	Lvl#6	2	6	1	1	1	1	23	20,668 sf				
Lvl#7	2	15	4	2	1	0	39	1,572 sf	Lvl#7	2	6	1	1	1	1	23	20,668 sf				
Lvl#8	0	17	4	2	0	0	37	1,480 sf	Lvl#8	2	6	1	1	1	1	23	20,668 sf				
Sub Total	10 Units	66 Units	26 Units	10 Units	6 Units	0 Units	219 Units	0 Units	Sub Total	8 Units	23 Units	4 Units	4 Units	6 Units	6 Units	105	0 Units				
Total Units in Tower 1								Total Units in Tower 2								Total Units For Tower 2					
219 Units								324 DD								105					

drawing data:

**LEVEL 4
FLOOR PLAN**

project number:

#19024

drawing scale :

As Shown

drawing date:

01/07/2021

phase :

Final TAC

sheet number :

A1.07

Solste
Hollywood Blvd.
2001 Hollywood Blvd.
Hollywood, Florida

seal:

ROBERT K. MORISSETTE, AIA, NCARB, LEED AP BD+C, CDP

revisions:

Updating Units	01.07.2021
1	1


80 Submitt 324 Units 04-01-2021

MODIS architects
4955 SW 75th Avenue
Miami, Florida 33155
Florida Corp.
MODIS@MODISarchitects.com
AA#2600177

t. 786.879.8882
f. 786.350.1515

THIS DRAWING IS THE PROPERTY OF MOORE ARCHITECTS, LLC AND IS NOT TO BE REPRODUCED OR COPIED IN WHOLE OR IN PART WITHOUT THE PRIOR WRITTEN CONSENT OF MOORE ARCHITECTS, LLC. THIS DRAWING IS ONLY TO BE USED FOR THE PROJECT AND SITE SPECIFICALLY IDENTIFIED HEREIN AND IS NOT TO BE USED FOR ANY OTHER PROJECT, SITES AND AS STATED, THE CONTRACTOR SHALL CAREFULLY REVIEW ALL DIMENSIONS AND CONDITIONS SHOWN. HARBORVIEW PARTNERSHIP HAS REVIEWED AND APPROVES THIS DRAWING FOR THE PROJECT AND SITE SPECIFICALLY IDENTIFIED HEREIN AND IS NOT TO BE USED FOR ANY OTHER PROJECT, SITES AND AS STATED, THE CONTRACTOR SHALL CAREFULLY REVIEW

EXHIBIT B

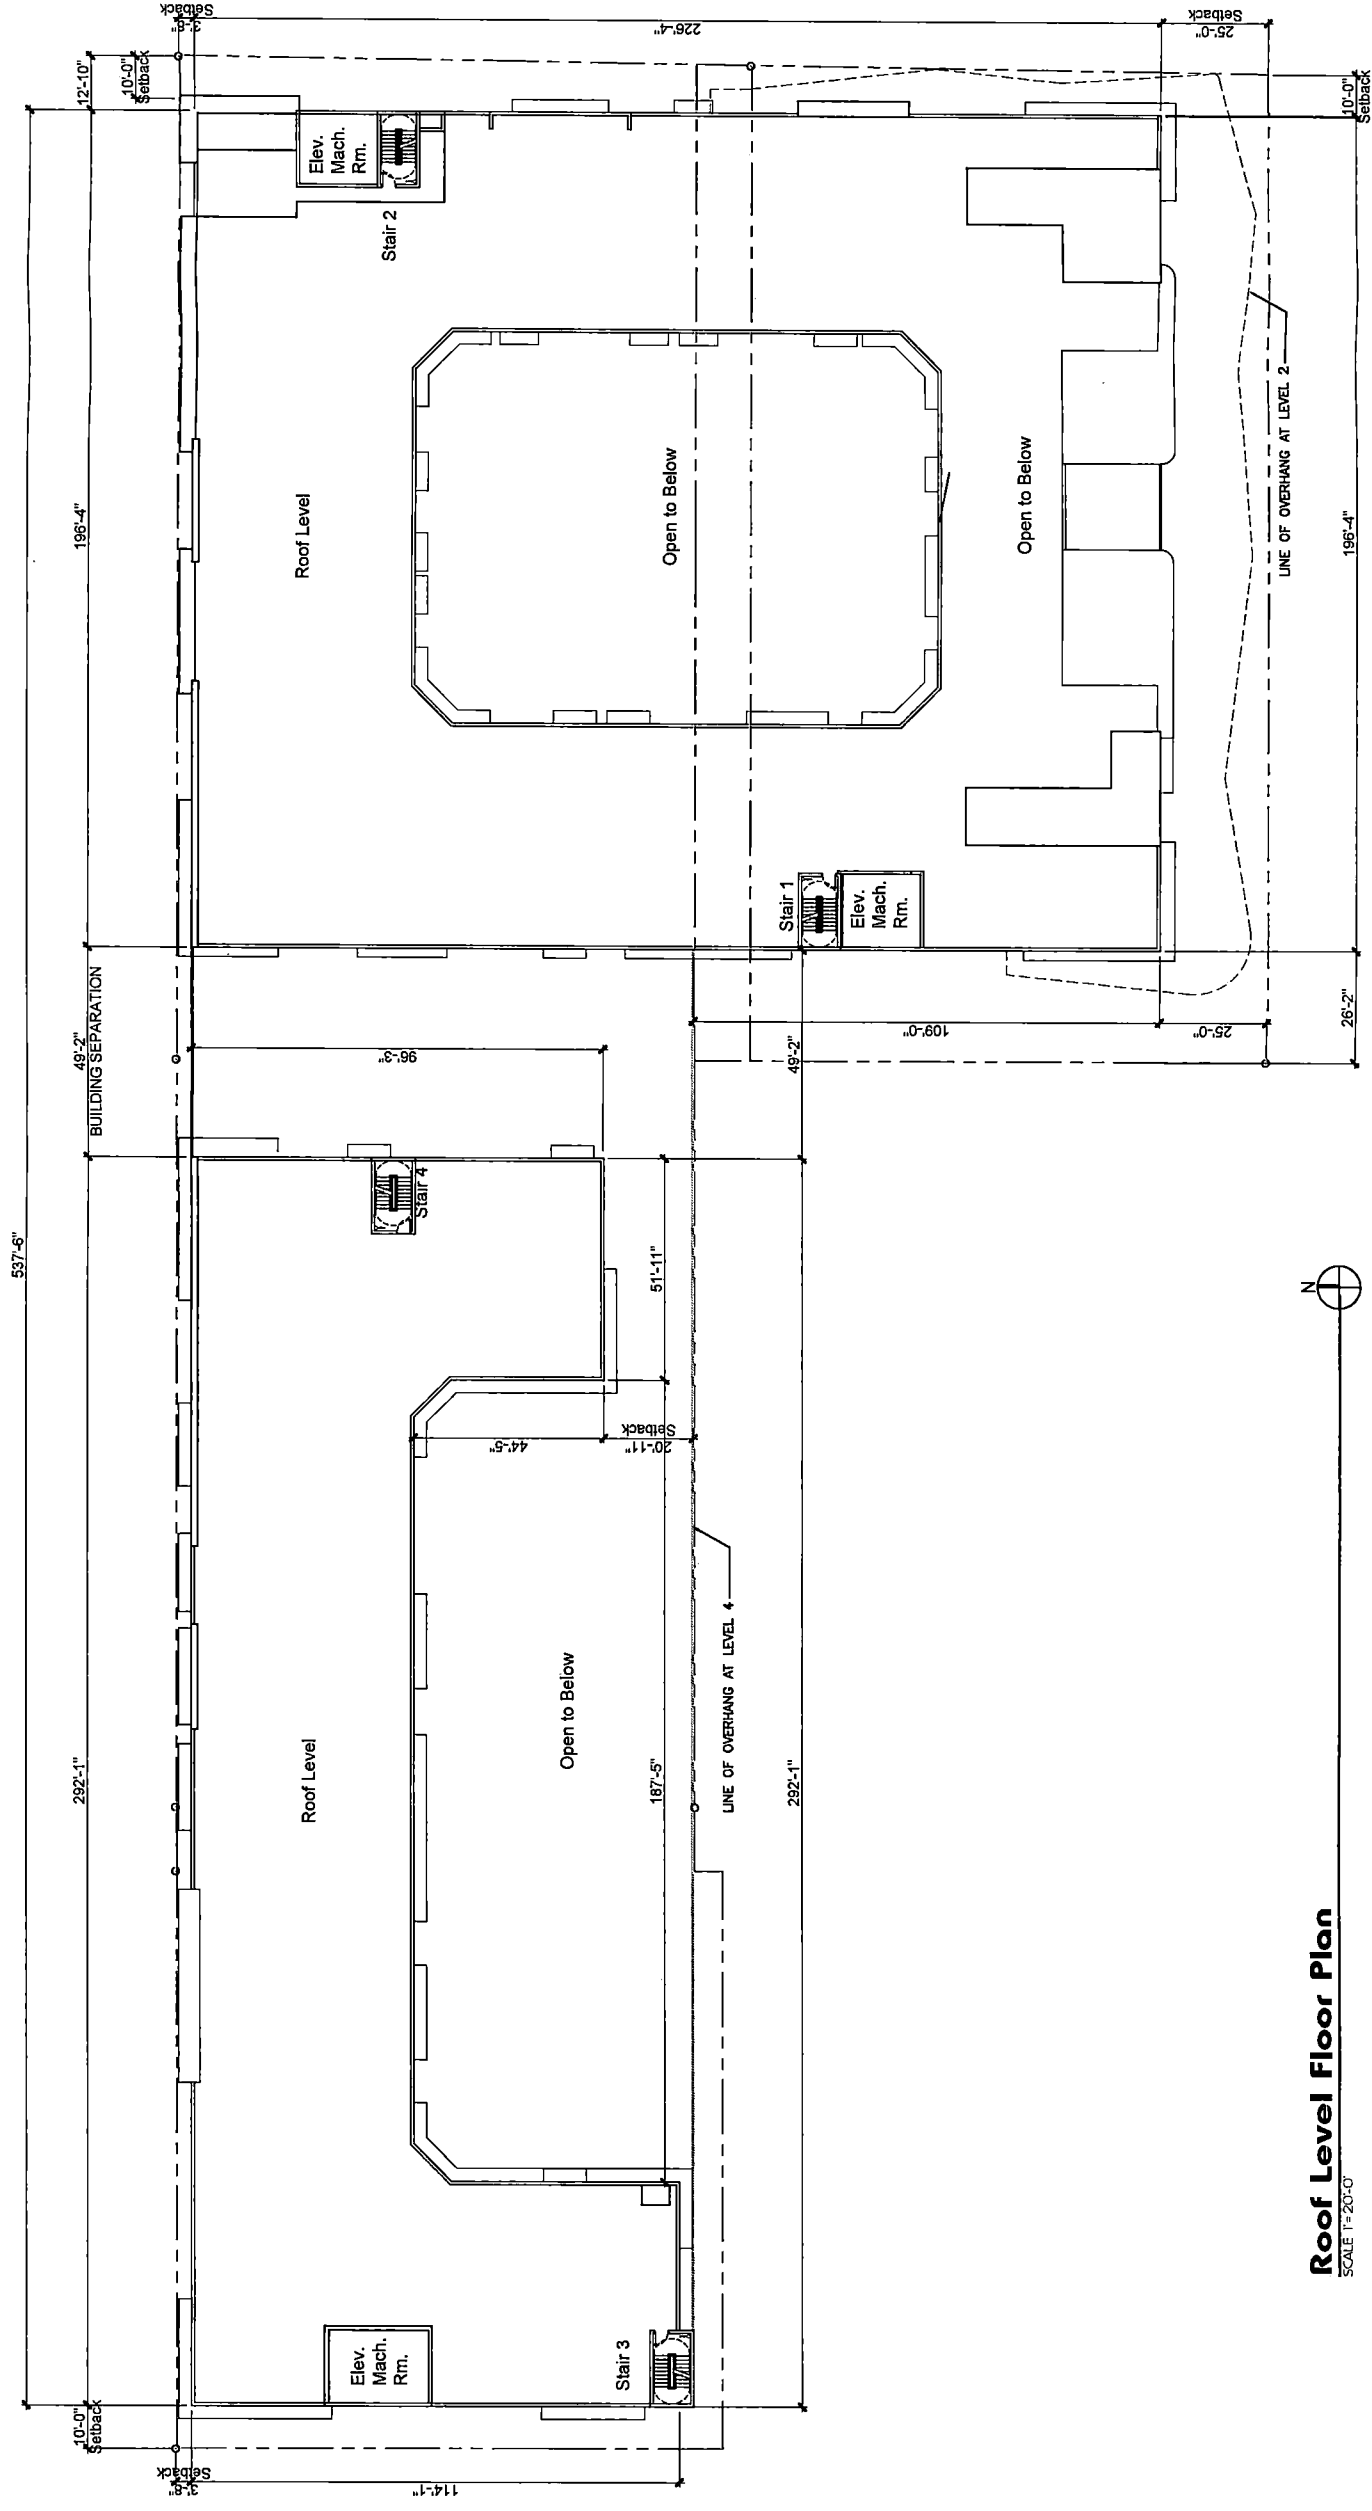

Roof Level Floor Plan

SCALE 1"=20'-0"



drawing data:

**LEVEL 8
FLOOR PLAN**

project number :

#19024

drawing scale:

As Shown

drawing date :

01/07/2021

phase:

Final TAC

sheet number :

A1.10

seal :

ROBERT K. MORSETTE, AIA, NCARB, LEED AP BD+C, CDP
FLORIDA REGISTERED ARCHITECT #AR 93259

revisions:

Updating Units 01.07.2021

ReSubmit 324 Units 04-01*2021

project info:

Soleste
Hollywood Blvd.
2001 Hollywood Blvd.
Hollywood, Florida

ipow architects
4955 SW 75th Avenue
Miami, Florida 33155
Florida Corp.
e. MODIS@MODISarchitects.com
AA#26001777
t. 786.350.1515
f. 786.879.8882

THIS DRAWING IS THE PROPERTY OF MOSES ARCHITECTS, LLC AND IS NOT TO BE REPRODUCED OR COPIED IN WHOLE OR IN PART WITHOUT THE WRITTEN PERMISSION OF MOSES ARCHITECTS, LLC. THIS DRAWING IS ONLY TO BE USED FOR THE PROJECT AND SITE SPECIFICALLY IDENTIFIED HEREIN AND IS NOT TO BE USED FOR ANY OTHER PROJECT, SCALES ARE AS STATED. THE CONTRACTOR SHALL CAREFULLY REVIEW ALL DIMENSIONS AND CONDITIONS SHOWN HEREON AND MAKE ANY CHANGES TO THE PROJECT PRIOR TO THE COMMENCEMENT OF CONSTRUCTION.

EXHIBIT B

1

WHITE CHRISTMAS 872
BENJAMIN MOORE

2

MARINA GRAY 1599
BENJAMIN MOORE

3

BLUE JEAN 2062-50
BENJAMIN MOORE

4

PALM COAST TEAL 733
BENJAMIN MOORE

5

MESH RAILING

6

IMPACT GLASS
DOOR & WINDOW

7


PERFORATED PANELS
HENDRICK ARCHITECTURAL

8

PAINTED FACADE GARAGE

9

HORIZONTAL LOUVERS

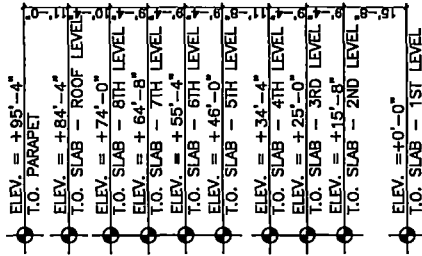


01 Proposed North Elevation
SCALE: 1/32" = 1'-0"

- PERFORATED PANELS
- Aluminum panel thickness of .125" or .190"
- Standard panel widths of 36", 42" or 48"
- Standard panel lengths of 72", 96" or 120"
- 12 standard round perforated patterns with open areas ranging from 23% to 77%
- Designed to withstand sustained winds up to 165 mph (Category 5)
- Multiple finish options offered to ensure the highest quality finish for your project
- Finish warranty options are available up to 20 years
- Concealed fastener panel system design
- All hardware supplied is solid stainless steel

6a

PERFORATED PANELS
HENDRICK ARCHITECTURAL

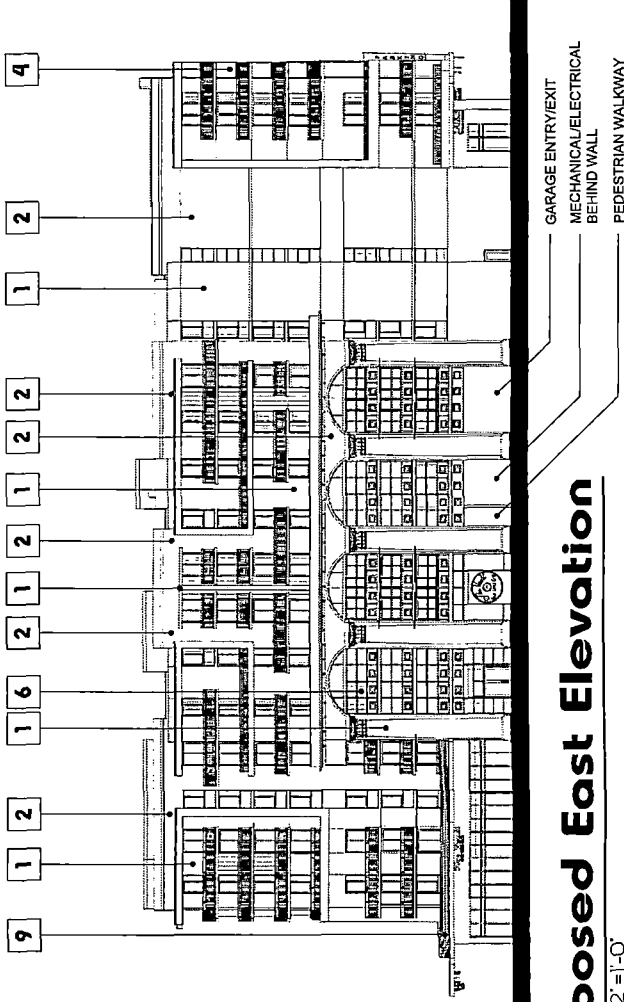

02 Proposed East Elevation
SCALE: 1/32" = 1'-0"

THIS DRAWING IS THE PROPERTY OF MODIS ARCHITECTS, LLC AND IS NOT TO BE REPRODUCED OR COPIED IN WHOLE OR IN PART WITHOUT THE WRITTEN CONSENT OF MODIS ARCHITECTS, LLC. THIS DRAWING IS ONLY TO BE USED FOR THE PROJECT AND SITE SPECIFICALLY IDENTIFIED HEREIN AND IS NOT TO BE USED FOR ANY OTHER PROJECT. SCALES ARE AS STATED. THE CONTRACTOR SHALL CAREFULLY REVIEW ALL DIMENSIONS AND CONDITIONS SHOWN HEREON AND AT ONCE NOTIFY THE ARCHITECT AS TO ANY ERRORS, OMISSIONS, AND/OR INCONSISTENCIES THAT MAY BE DISCOVERED. MODIS ARCHITECTS, LLC © 2019 MODIS ARCHITECTS, LLC

4955 SW 75th Avenue
Miami, Florida 33155
t. 786.879.8882
f. 786.350.1515
AA#26001777
e. MODIS@MODISarchitects.com

project info :

Soleste
2001 Hollywood Blvd.
Hollywood, Florida

seal :

ROBERT E. MARGOTTE, AIA, LICENSED ARCHITECT
FLORIDA LICENSED ARCHITECT #A19393

revisions :

drawing data :

NORTH
AND EAST
ELEVATIONS

project number : #19024


drawing scale : As Shown

drawing date : 04/20/2020


phase : Final TAC

sheet number : A1.13a

EXHIBIT B

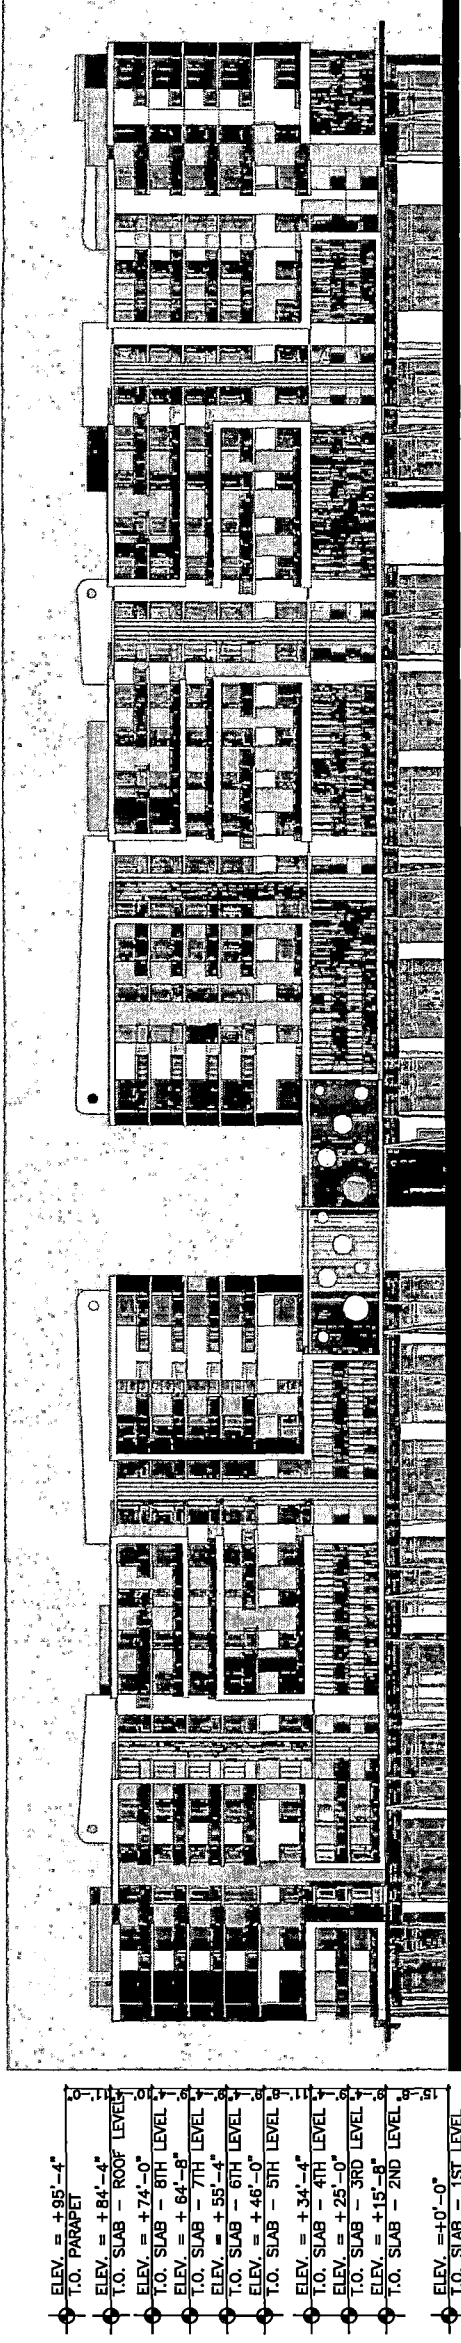

01 Proposed North Elevation

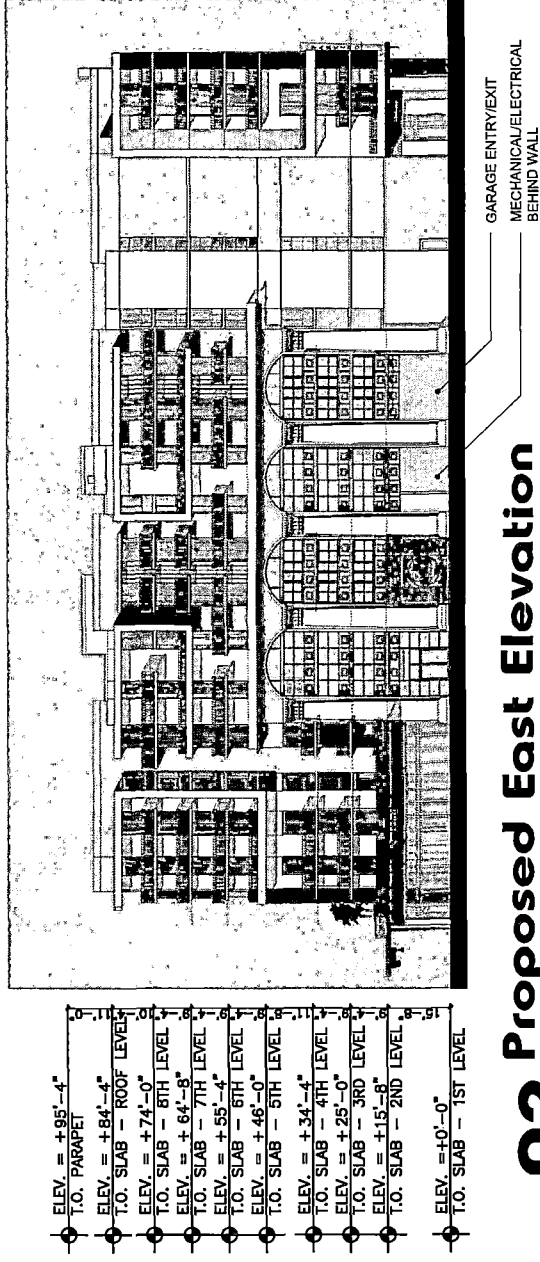

02 Proposed East Elevation

SCALE: 1/32" = 1'-0"

Soleste
Hollywood Blvd.
2001 Hollywood Blvd.
Hollywood, Florida

seal =

ROBERT K. MORISSETTE, AIA, NCARB, LEED AP BD+C, CDP
FLORINA REGISTERED ARCHITECT # AB 03360

revisions:

drawing data :

**NORTH
AND EAST
ELEVATIONS**

project number : #19024

drawing scale :

drawing date: 04/20/2020

phase:


Final TAC

sheet number:


A1.13

HIS DRAWING IS THE PROPERTY OF MODIS ARCHITECTS, LLC AND IS NOT TO BE REPRODUCED OR COPIED IN WHOLE OR IN PART WITHOUT THE PRIOR WRITTEN CONSENT OF MODIS ARCHITECTS, LLC. THIS DRAWING IS ONLY TO BE USED FOR THE PROJECT AND SITE SPECIFICALLY IDENTIFIED HEREIN AND IS NOT TO BE USED FOR ANY OTHER PROJECT. SCALES ARE AS STATED. THE CONTRACTOR SHALL CAREFULLY REVIEW ALL DIMENSIONS AND CONDITIONS SHOWN HEREON AND NOTIFY ARCHITECT 48 HOURS PRIOR TO CONSTRUCTION OF ANY DISCREPANCIES. A SIGNED CONFIRMATION OF REVIEW SHALL BE SUBMITTED TO ARCHITECT.


EXHIBIT B

 


- 1** **WHITE CHRISTMAS 872**
BENJAMIN MOORE

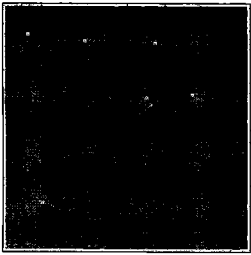

- MARINA GRAY 1599**
BENJAMIN MOORE

 


- 3** **BLUE JEAN 2062-50**
BENJAMIN MOORE

 


- 4** **PALM COAST TEAL 733**
BENJAMIN MOORE




- ## 5 MESH RAILING

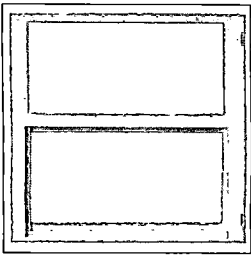


- ## 6 IMPACT GLASS DOOR & WINDOW

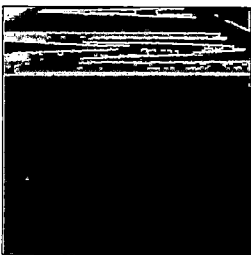



- 7 PERFORATED PANELS
HENDRICK ARCHITECTURAL**

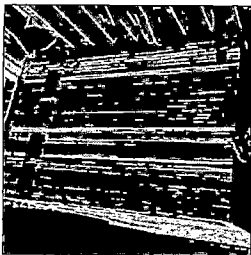

- 8 PAINTED FACADE GARAGE**

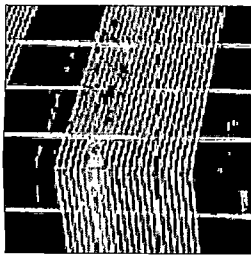



- ## 9 HORIZONTAL LOUVERS

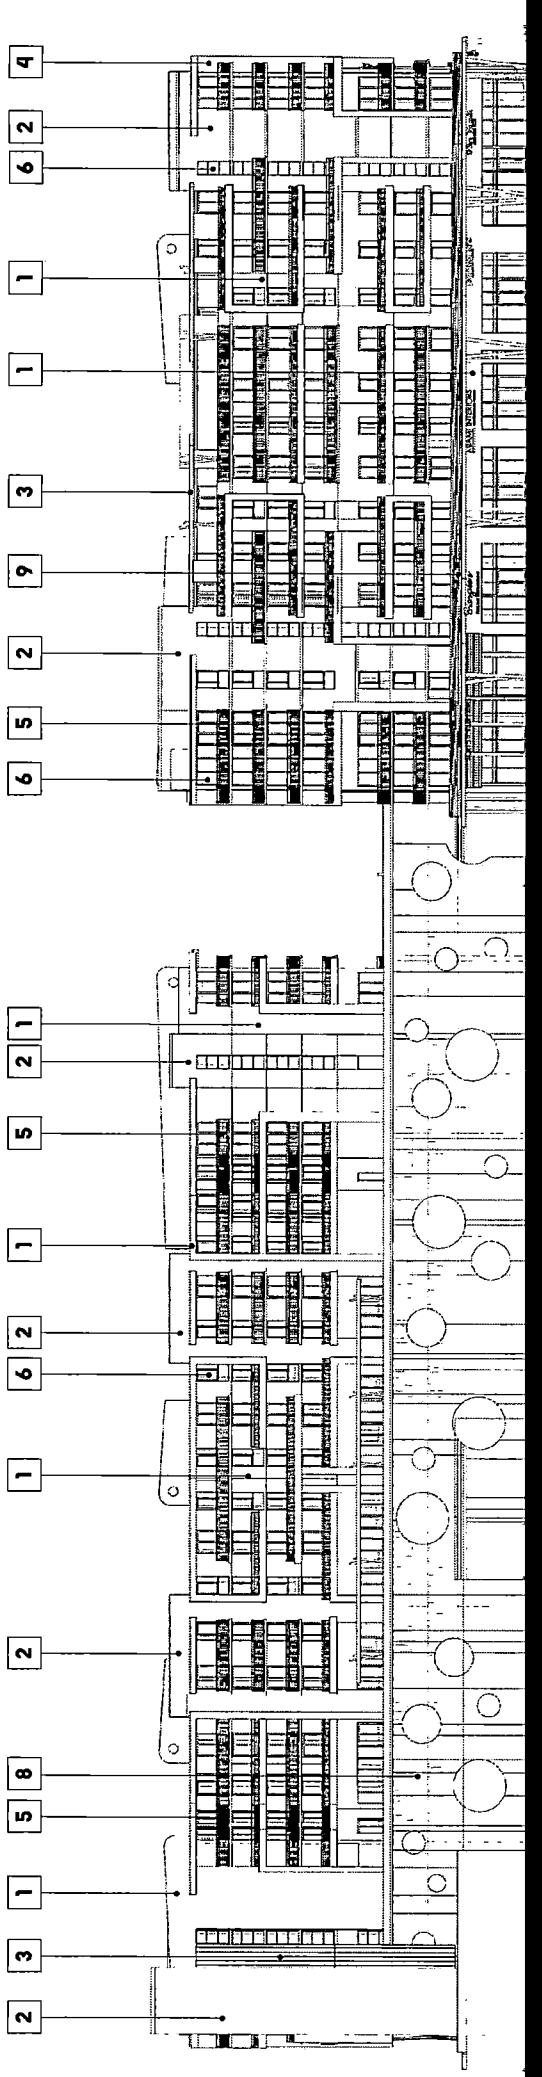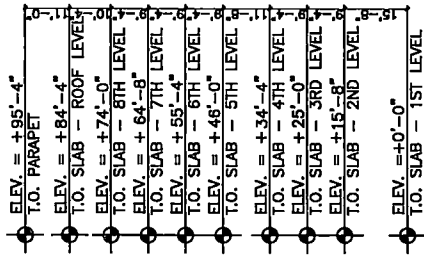

03 Proposed South Elevation

SCALE: 1/32" = 1'-0"

SCALE: 1/32" = 1'-0"

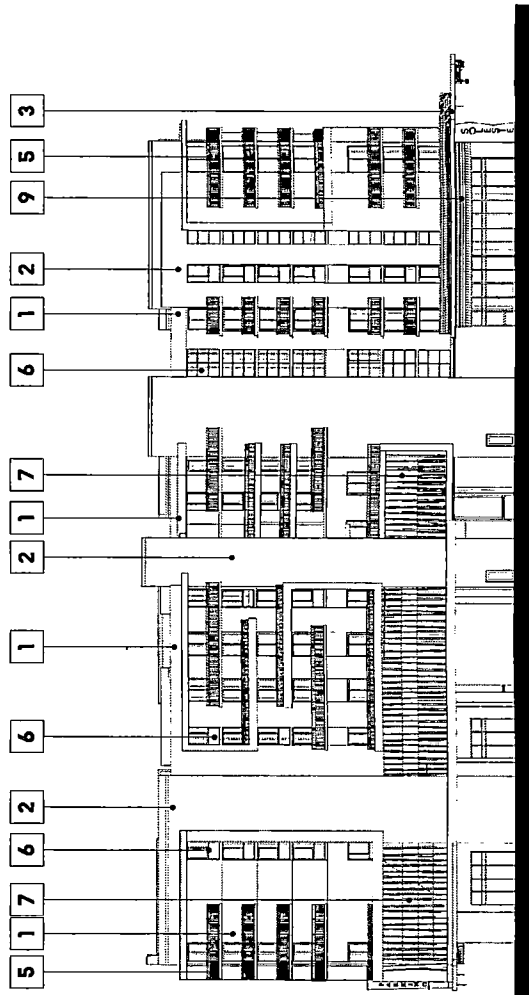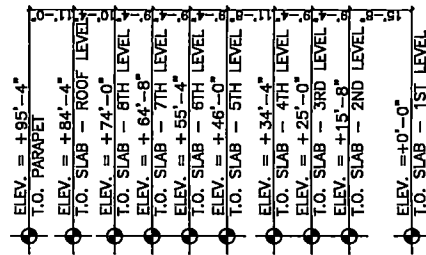

04 Proposed West Elevation

SCALE: 1/32" = 1'-0"

THIS DRAWING IS THE PROPERTY OF MODJES ARCHITECTS, LLC AND IS NOT TO BE REPRODUCED OR COPIED IN WHOLE OR IN PART WITHOUT THE PRIOR WRITTEN CONSENT OF MODJES ARCHITECTS, LLC. THIS DRAWING IS ONLY TO BE USED FOR THE PROJECT AND SITE SPECIFICALLY IDENTIFIED HEREIN. ANY REUSE OR REPRODUCTION OF THIS DRAWING WITHOUT THE WRITTEN CONSENT OF MODJES ARCHITECTS, LLC IS PROHIBITED. ANY REUSE OR REPRODUCTION OF THIS DRAWING WITHOUT THE WRITTEN CONSENT OF MODJES ARCHITECTS, LLC MAY BE SUBJECT TO LEGAL ACTION. MODJES ARCHITECTS, LLC DOES NOT WARRANT THE ACCURACY OR COMPLETENESS OF THIS DRAWING. MODJES ARCHITECTS, LLC IS NOT RESPONSIBLE FOR ANY ERRORS, OMISSIONS, OR INCONSISTENCIES BETWEEN THIS DRAWING AND ANY OTHER PROJECT, SCALE, AND/OR ARCHITECT. THE CONTRACTOR SHALL CAREFULLY REVIEW THIS DRAWING.



4955 SW 75th Avenue
Miami, Florida 33155
t. 786.879.8882
f. 786.350.1515
AA#26001777
e. MODIS@MODISarchitects.com

project info:

Solste
Hollywood Blvd.
2001 Hollywood Blvd.
Hollywood, Florida

seal:

ROBERT K. MORISETTE, AJA, NCARB, LEED AP BD+C, CDP

revisions:

drawing data:

SOUTH AND WEST ELEVATIONS

project number : #19024

drawing scale:

drawing date :


phase:

Final TAC

sheet number:



A1-14a

EXHIBIT B

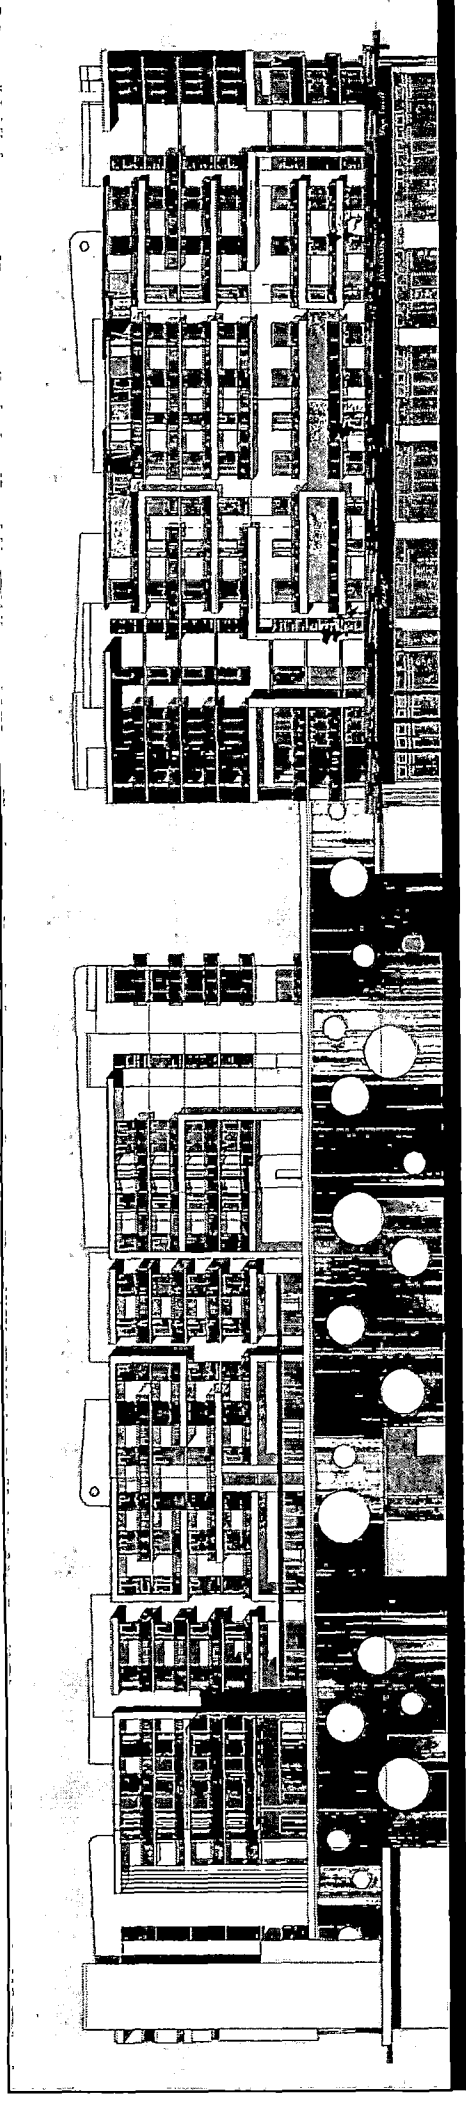


Proposed South Elevation

SCALE: 1/32" = 1'-0"

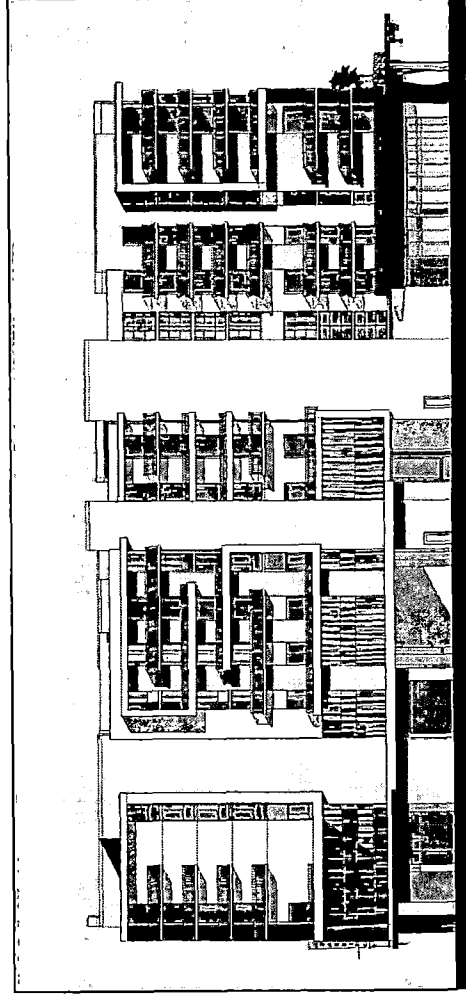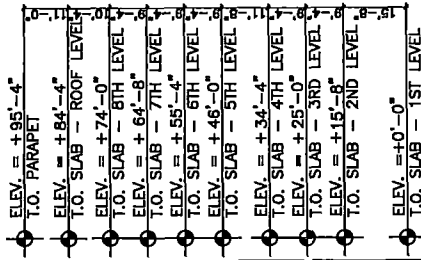

Proposed West Elevation

SCALE: 1/32" = 1'-0"

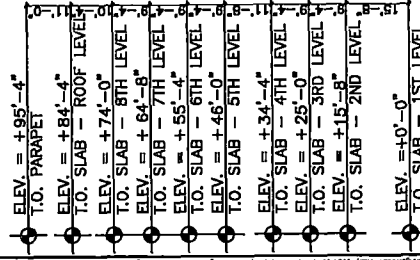

project info :

Solste
Hollywood Blvd.
2001 Hollywood Blvd.
Hollywood, Florida

seal:

ROBERT K. MORISSETTE, AIA, NCARB, LEED AP BD+C, CDP

revisions:

drawing data :

**SOUTH
AND WEST
ELEVATIONS**

project number :

#19024

drawing scale :

As Shown

drawing date :

04/20/2020

phase:


Final TAC

sheet number:

A1.14

THIS DRAWING IS THE PROPERTY OF MODIS ARCHITECTS, LLC AND IS NOT TO BE REPRODUCED OR COPIED IN WHOLE OR IN PART WITHOUT THE PRIOR WRITTEN CONSENT OF MODIS ARCHITECTS, LLC. THIS DRAWING IS ONE TO BE USED FOR THE PROJECT AND SITE SPECIFICALLY IDENTIFIED HEREIN AND IS NOT TO BE USED FOR ANY OTHER PROJECT. SCALES ARE AS STATED. THE CONTRACTOR SHALL CAREFULLY REVIEW


EXHIBIT B

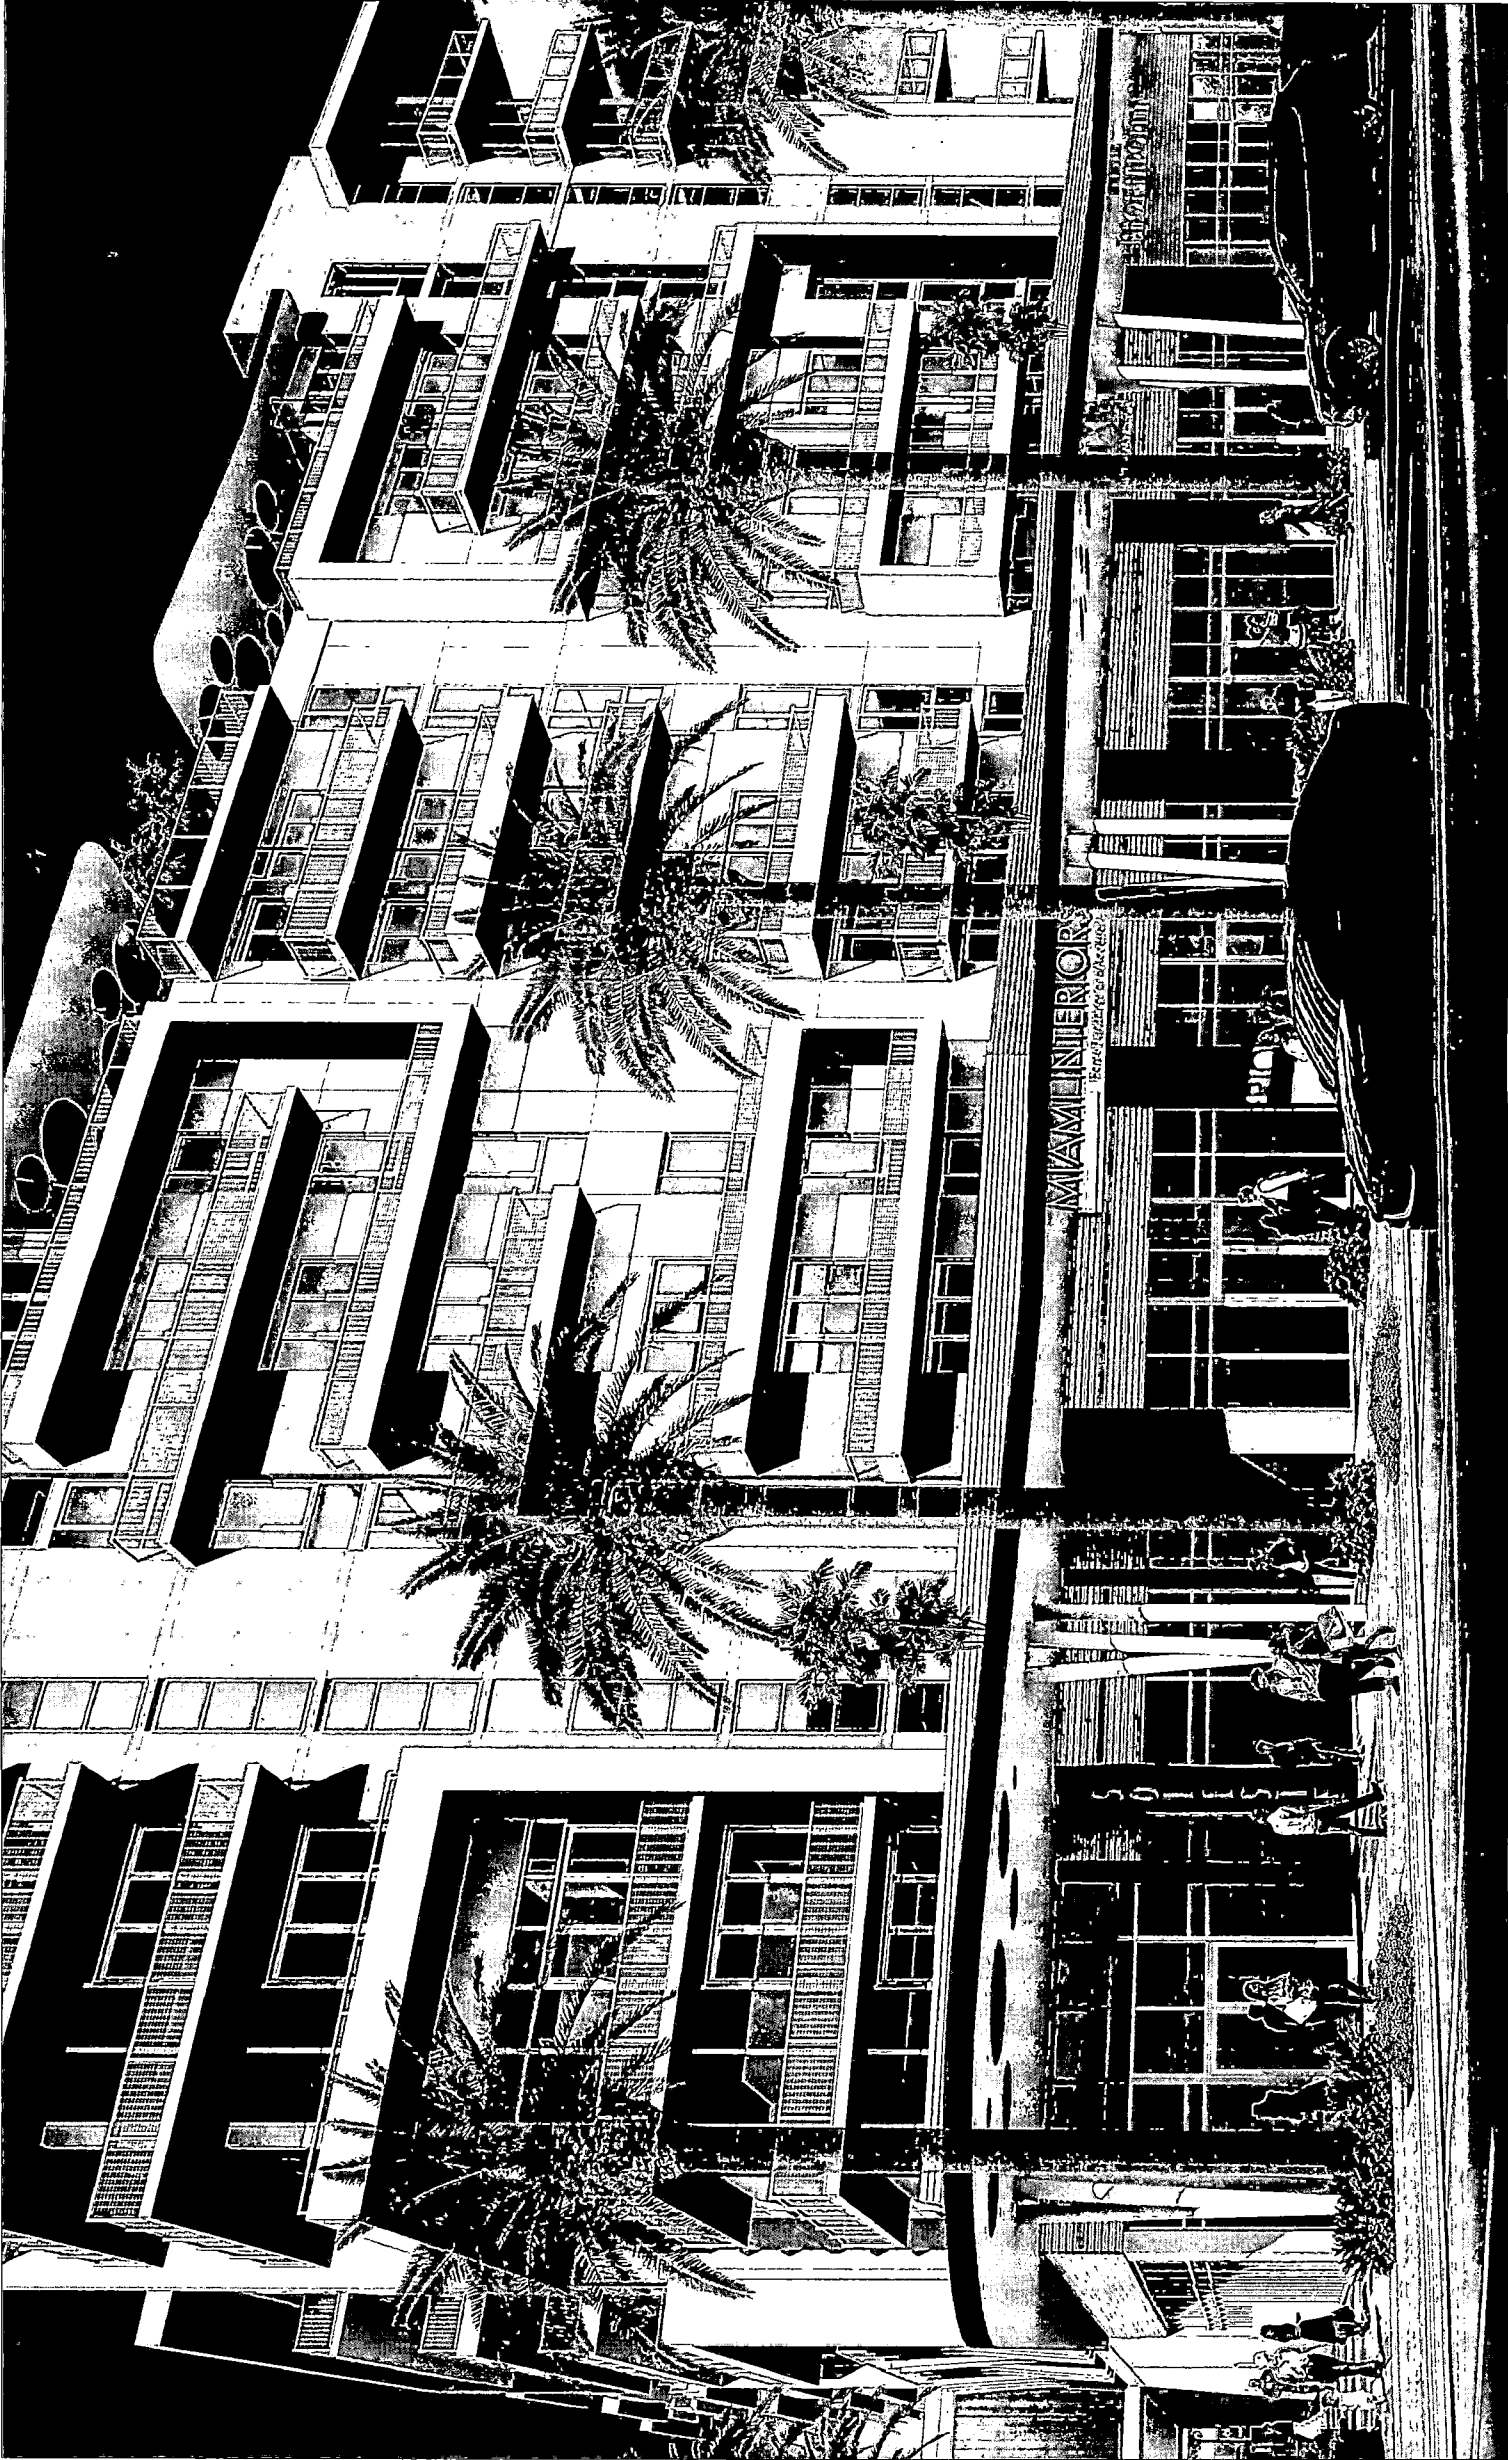

01 View from Hollywood Blvd. Walkway

SCALE: 1/32" = 1'-0"

THIS DRAWING IS THE PROPERTY OF MODIS ARCHITECTS, LLC AND IS NOT TO BE REPRODUCED OR COPIED IN WHOLE OR IN PART WITHOUT THE PRIOR WRITTEN CONSENT OF MODIS ARCHITECTS, LLC. THIS DRAWING IS ONLY TO BE USED FOR THE PROJECT AND SITE SPECIFICALLY IDENTIFIED HEREIN AND IS NOT TO BE USED FOR ANY OTHER PROJECT. SCALES ARE AS SHOWN. THE CONTRACTOR SHALL CAREFULLY REVIEW ALL DIMENSIONS AND CONDITIONS SHOWN HEREON AND AT ONCE NOTIFY THE ARCHITECT AS TO ANY ERRORS, OMISSIONS, AND/OR INCONSISTENCIES HEREIN MAY DISCOVER. COPYRIGHT © 2019 MODIS ARCHITECTS, LLC

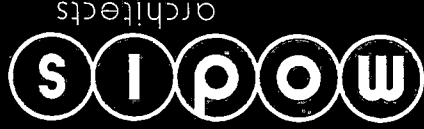

4955 SW 75th Avenue
Miami, Florida 33155
t. 786.879.8882
f. 786.350.1515
AA#26001777
e. MODIS@MODISarchitects.com

project info :

Soleste
Hollywood Blvd.
2001 Hollywood Blvd.
Hollywood, Florida

seal :

ROBERT K. MORSETTE, AIA, NCARB, LEED AP BD+C, CIP
FLORIDA REGISTERED ARCHITECT #141323

revisions :

drawing data :

3D MODEL

project number :

#19024

drawing scale :

As Shown

drawing date :

04/20/2020


phase :

Final TAC

sheet number :

A1.15

EXHIBIT B

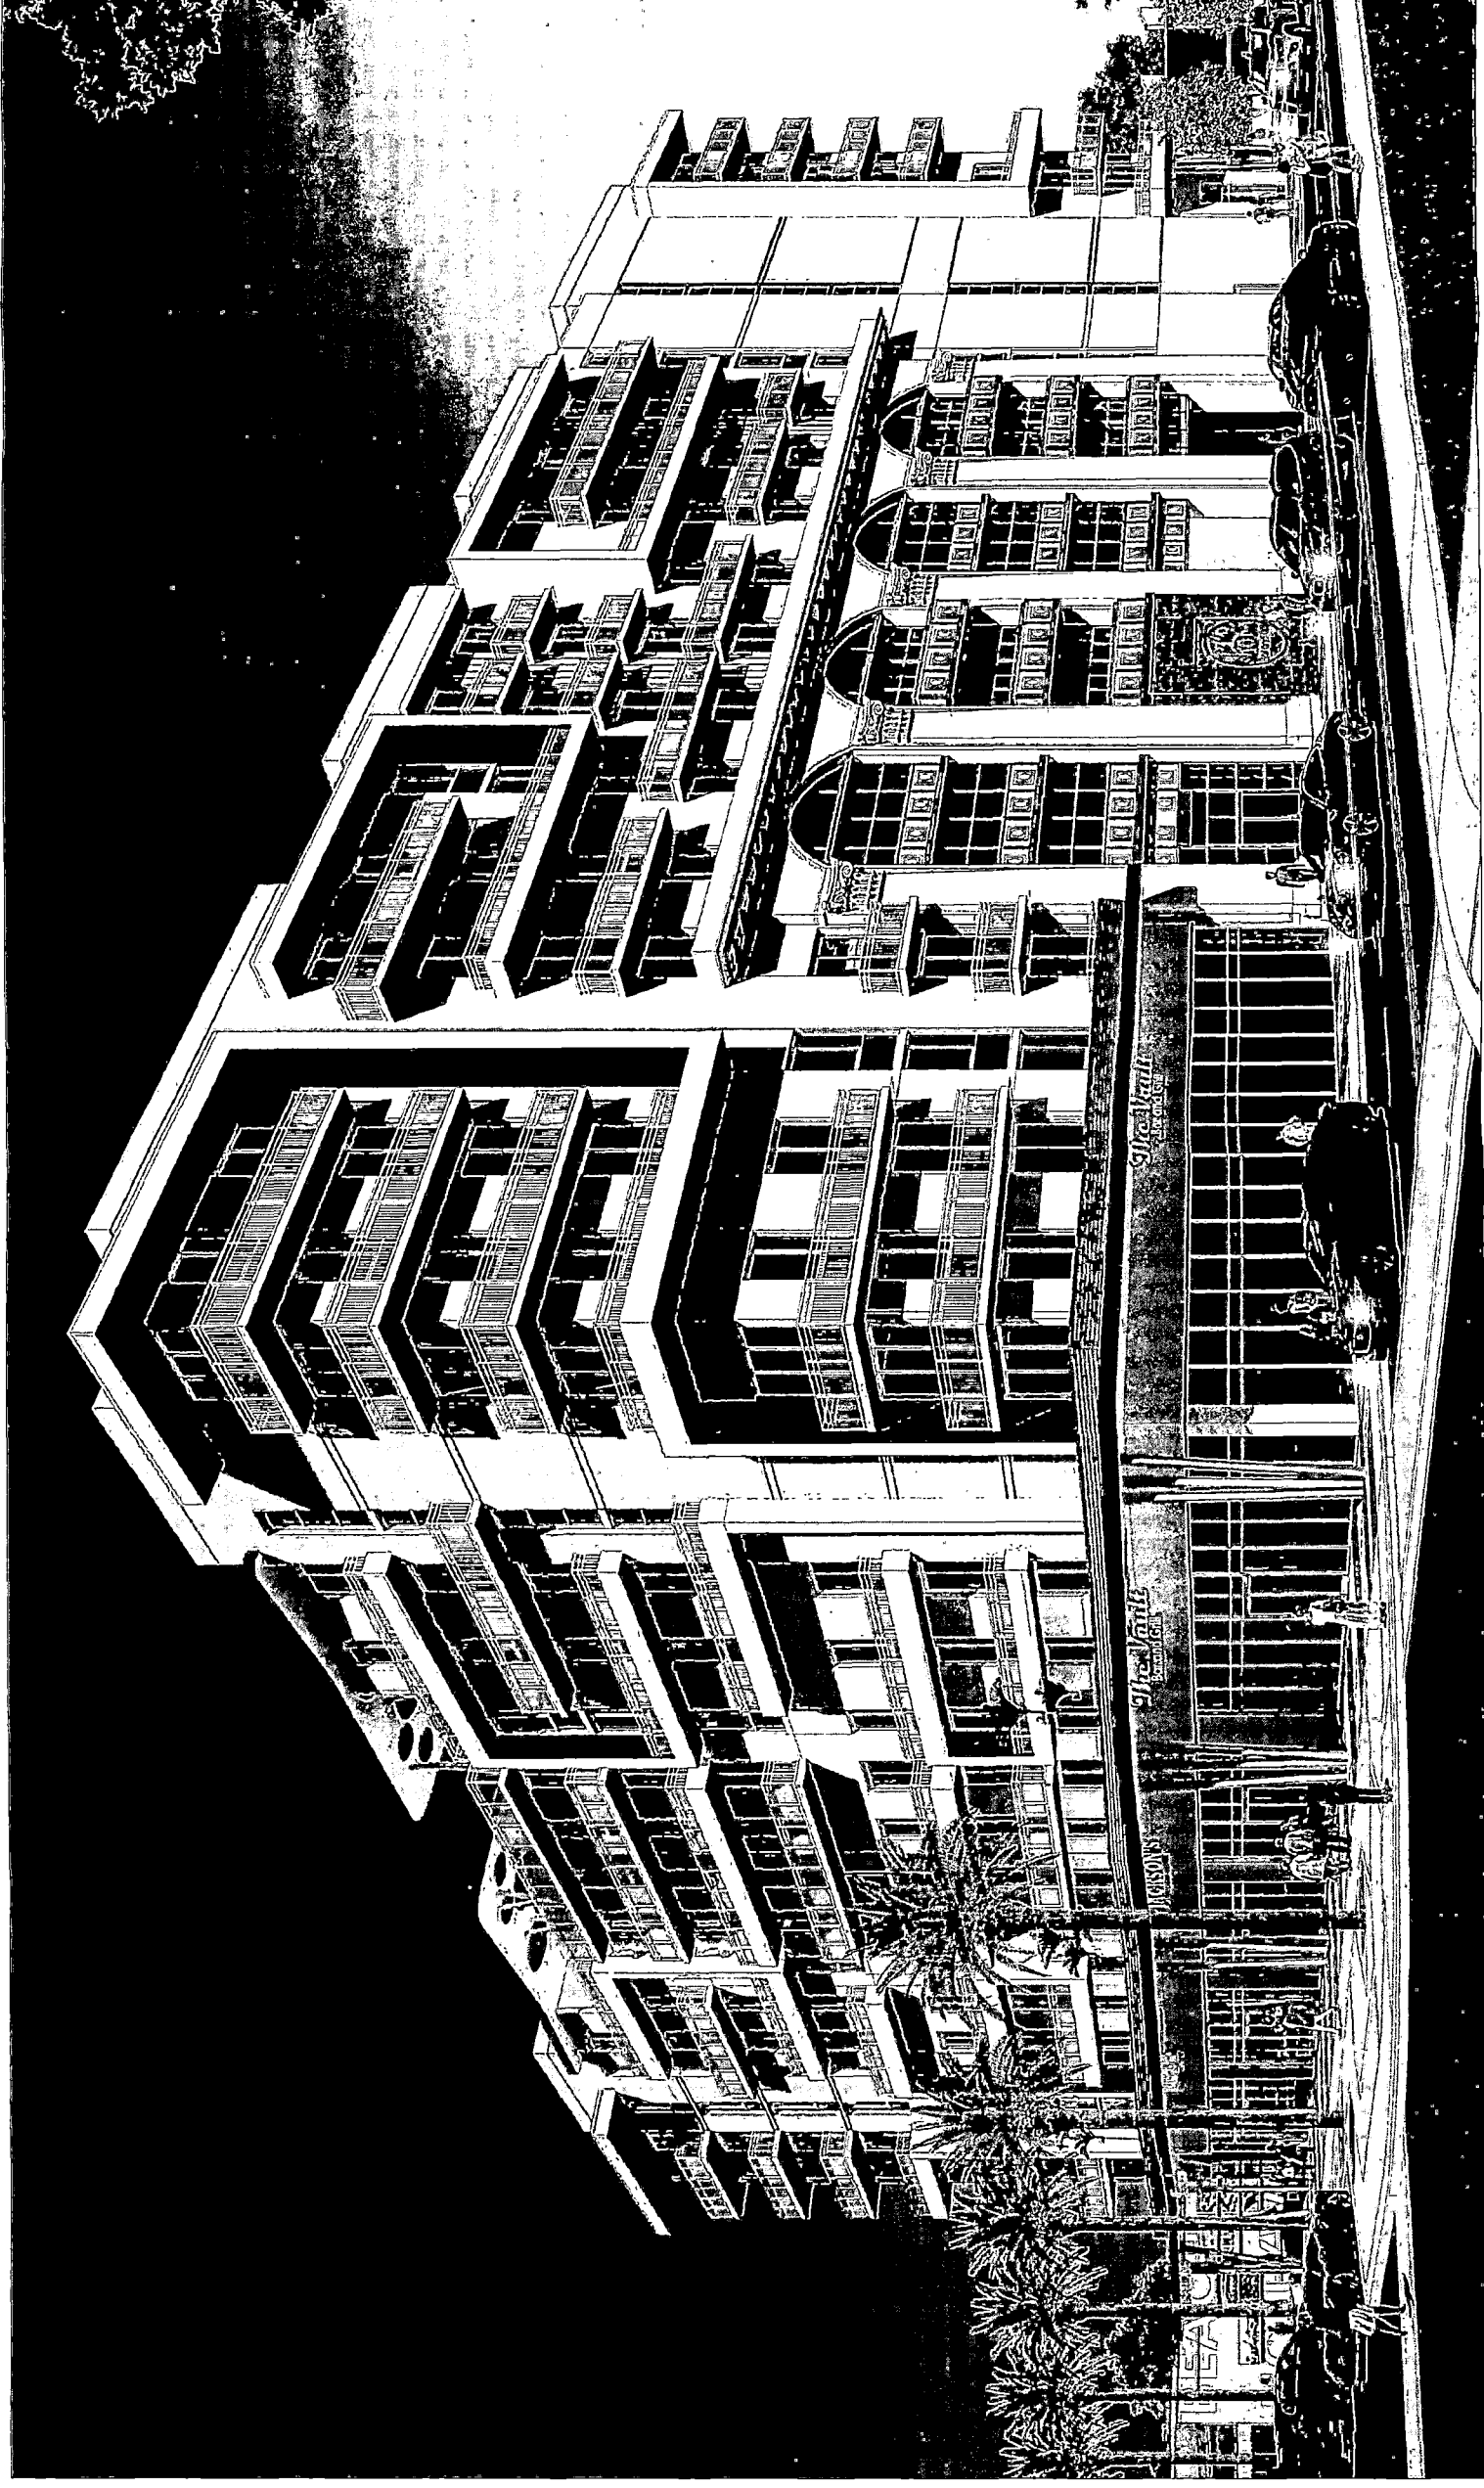

02 View from Hollywood Blvd. & N. 20th Avenue

SCALE: 1/32" = 1'-0"

project info:

Solste
Hollywood Blvd.
2001 Hollywood Blvd.
Hollywood, Florida

seal:

ROBERT K. MORISSETTE, AIA, NCARB, LEED AP BD+C, CDP

revisions:

drawing data:

3D MODEL

project number:

#19024

drawing scale:

As Shown

drawing date:

4/20/2020

phase:

Final TAC

sheet number :

A1.16


სიპოვ

s i p o w

4955 SW 75th Avenue
Miami, Florida 33155
t. 786.879.8882
f. 786.350.1515
AA#26001777
e. MODIS@MODISarchitects.com

THIS DRAWING IS THE PROPERTY OF MOJIB ARCHITECTS, LLC AND IS NOT TO BE REPRODUCED OR COPIED IN WHOLE OR IN PART WITHOUT THE WRITTEN CONSENT OF MOJIB ARCHITECTS, LLC. THIS DRAWING IS ONLY TO BE USED FOR THE PROJECT AND SITE SPECIFICALLY IDENTIFIED HEREIN AND NO OTHER PROJECT, SITES OR ANY OTHER PURPOSE. SCALES ARE AS SHOWN. THE CONTRACTOR SHALL CHECK BEFORE REVEAL

EXHIBIT B

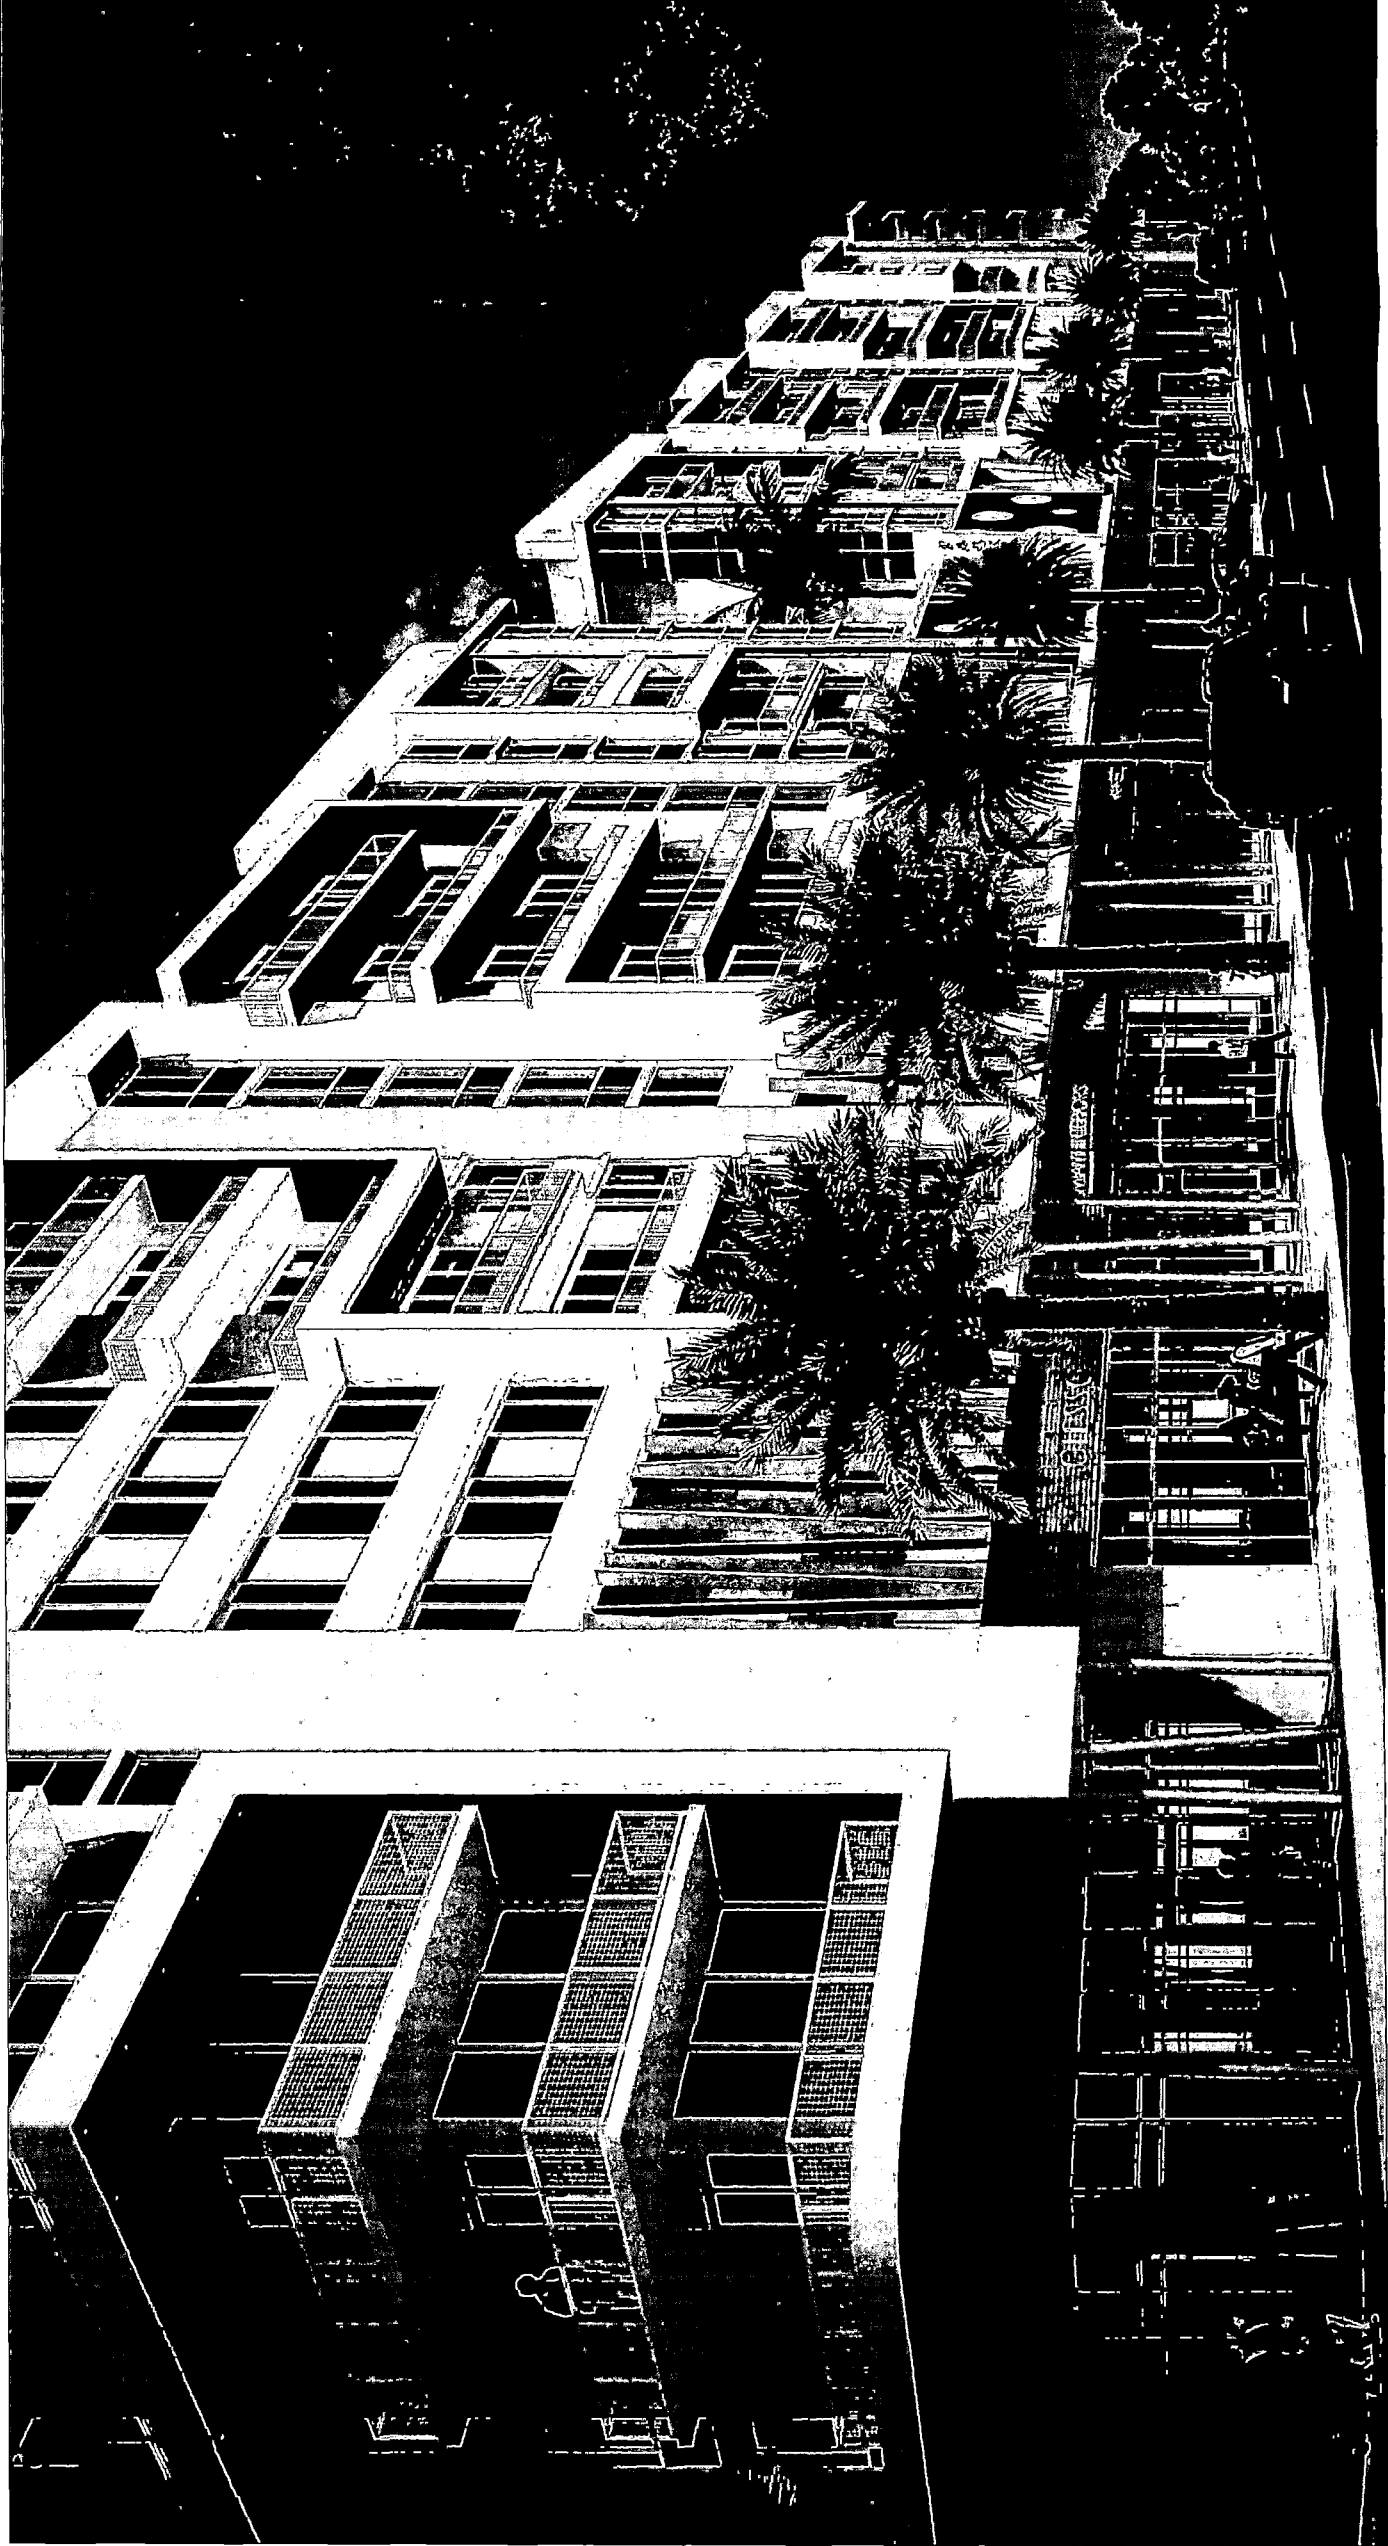

03 View from Tyler Street

SCALE: 1/32"=1'-0"



4955 SW 75th Avenue
Miami, Florida 33155
t. 786.879.8882
f. 786.350.1515
AA#26001777
e. MODIS@MODISarchitects.com

project info :

Soleste
2001 Hollywood Blvd.
Hollywood, Florida

seal :

PROJECT & MODISTE, AN NCARB LEED AP BD+C, CDP
FLORIDA REGISTERED ARCHITECT #A 93195

revisions :

drawing data :

3D MODEL

project number :

#19024

drawing scale :

As Shown

drawing date :

04/20/2020

phase :


Final TAC

sheet number :

A1.17

THIS DRAWING IS THE PROPERTY OF MODIS ARCHITECTS, LLC AND IS NOT TO BE REPRODUCED OR COPIED IN WHOLE OR IN PART WITHOUT THE WRITTEN CONSENT OF MODIS ARCHITECTS, LLC. THIS DRAWING IS ONLY TO BE USED FOR THE PROJECT AND SITE SPECIFICALLY IDENTIFIED HEREIN AND IS NOT TO BE USED FOR ANY OTHER PROJECT. SCALES ARE AS STATED. THE CONTRACTOR SHALL CAREFULLY REVIEW ALL DIMENSIONS AND CONDITIONS SHOWN HEREON AND A CONSENT OF MODIS ARCHITECTS, LLC TO ANY CHANGES, OMISSIONS, ADDITIONS OR MODIFICATIONS SHALL BE OBTAINED FROM MODIS ARCHITECTS, LLC.

EXHIBIT B

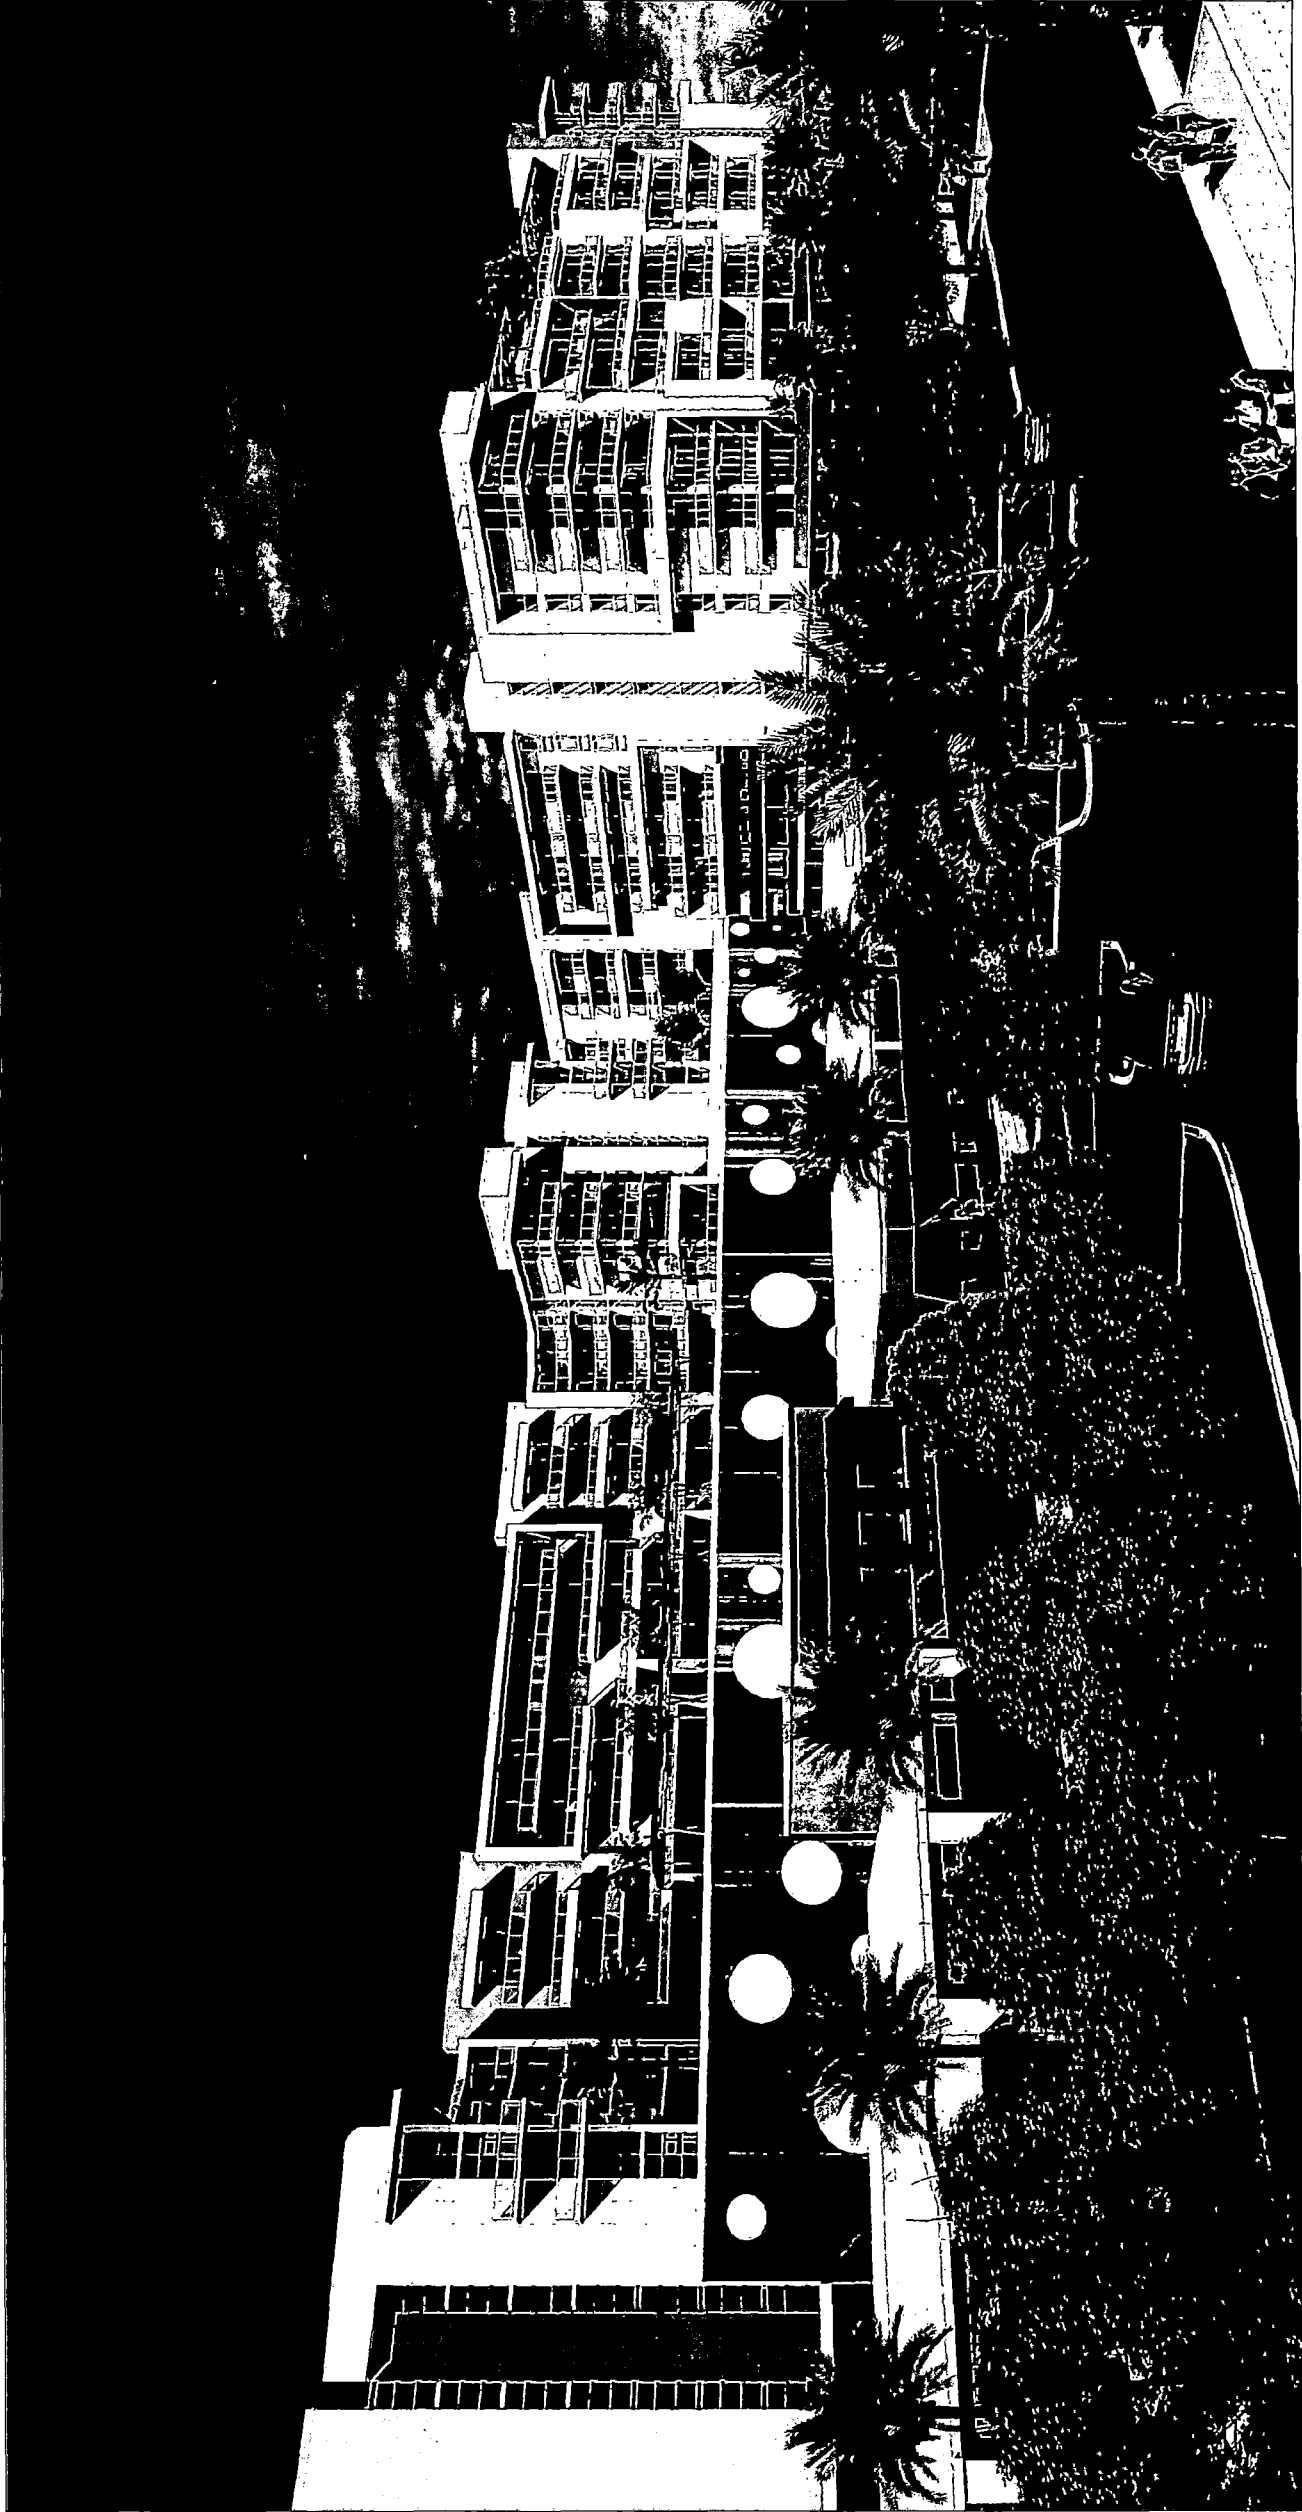

04 View from Hollywood Blvd.

SCALE: 1/32"=1'-0"

THIS DRAWING IS THE PROPERTY OF MODIS ARCHITECTS, LLC AND IS NOT TO BE REPRODUCED OR COPIED IN WHOLE OR IN PART WITHOUT THE PRIOR WRITTEN CONSENT OF MODIS ARCHITECTS, LLC. THE DRAWING IS ONLY TO BE USED FOR THE PROJECT AND SITE SPECIFICALLY IDENTIFIED HEREIN AND IS NOT TO BE USED FOR ANY OTHER PROJECT. SCALES ARE AS STATED. THE CONTRACTOR SHALL CAREFULLY REVIEW ALL DIMENSIONS AND CONDITIONS SHOWN HEREON AND AT ONCE NOTIFY THE ARCHITECT BY E-MAIL OF ANY DISCREPANCIES, OMISSIONS, AND/OR INCONSISTENCIES BEFORE ANY DISCOVERY. COPYRIGHT © 2019 MODIS ARCHITECTS, LLC



4955 SW 75th Avenue
Miami, Florida 33155
t. 786.879.8882
f. 786.350.1515
AA#26001777
e. MODIS@MODISarchitects.com

project info :

Solste
2001 Hollywood Blvd.
Hollywood, Florida

seal :

ROBERT E. MORSETTE, AIA, NCARB, LEED AP BD+C, CDP
FLORIDA REGISTERED ARCHITECT #AR 93195

revisions :

drawing data :

3D MODEL

project number :

#15024

drawing scale :

As Shown

drawing date :

04/20/2020


phase :

Final TAC

sheet number :

A1-18

EXHIBIT B

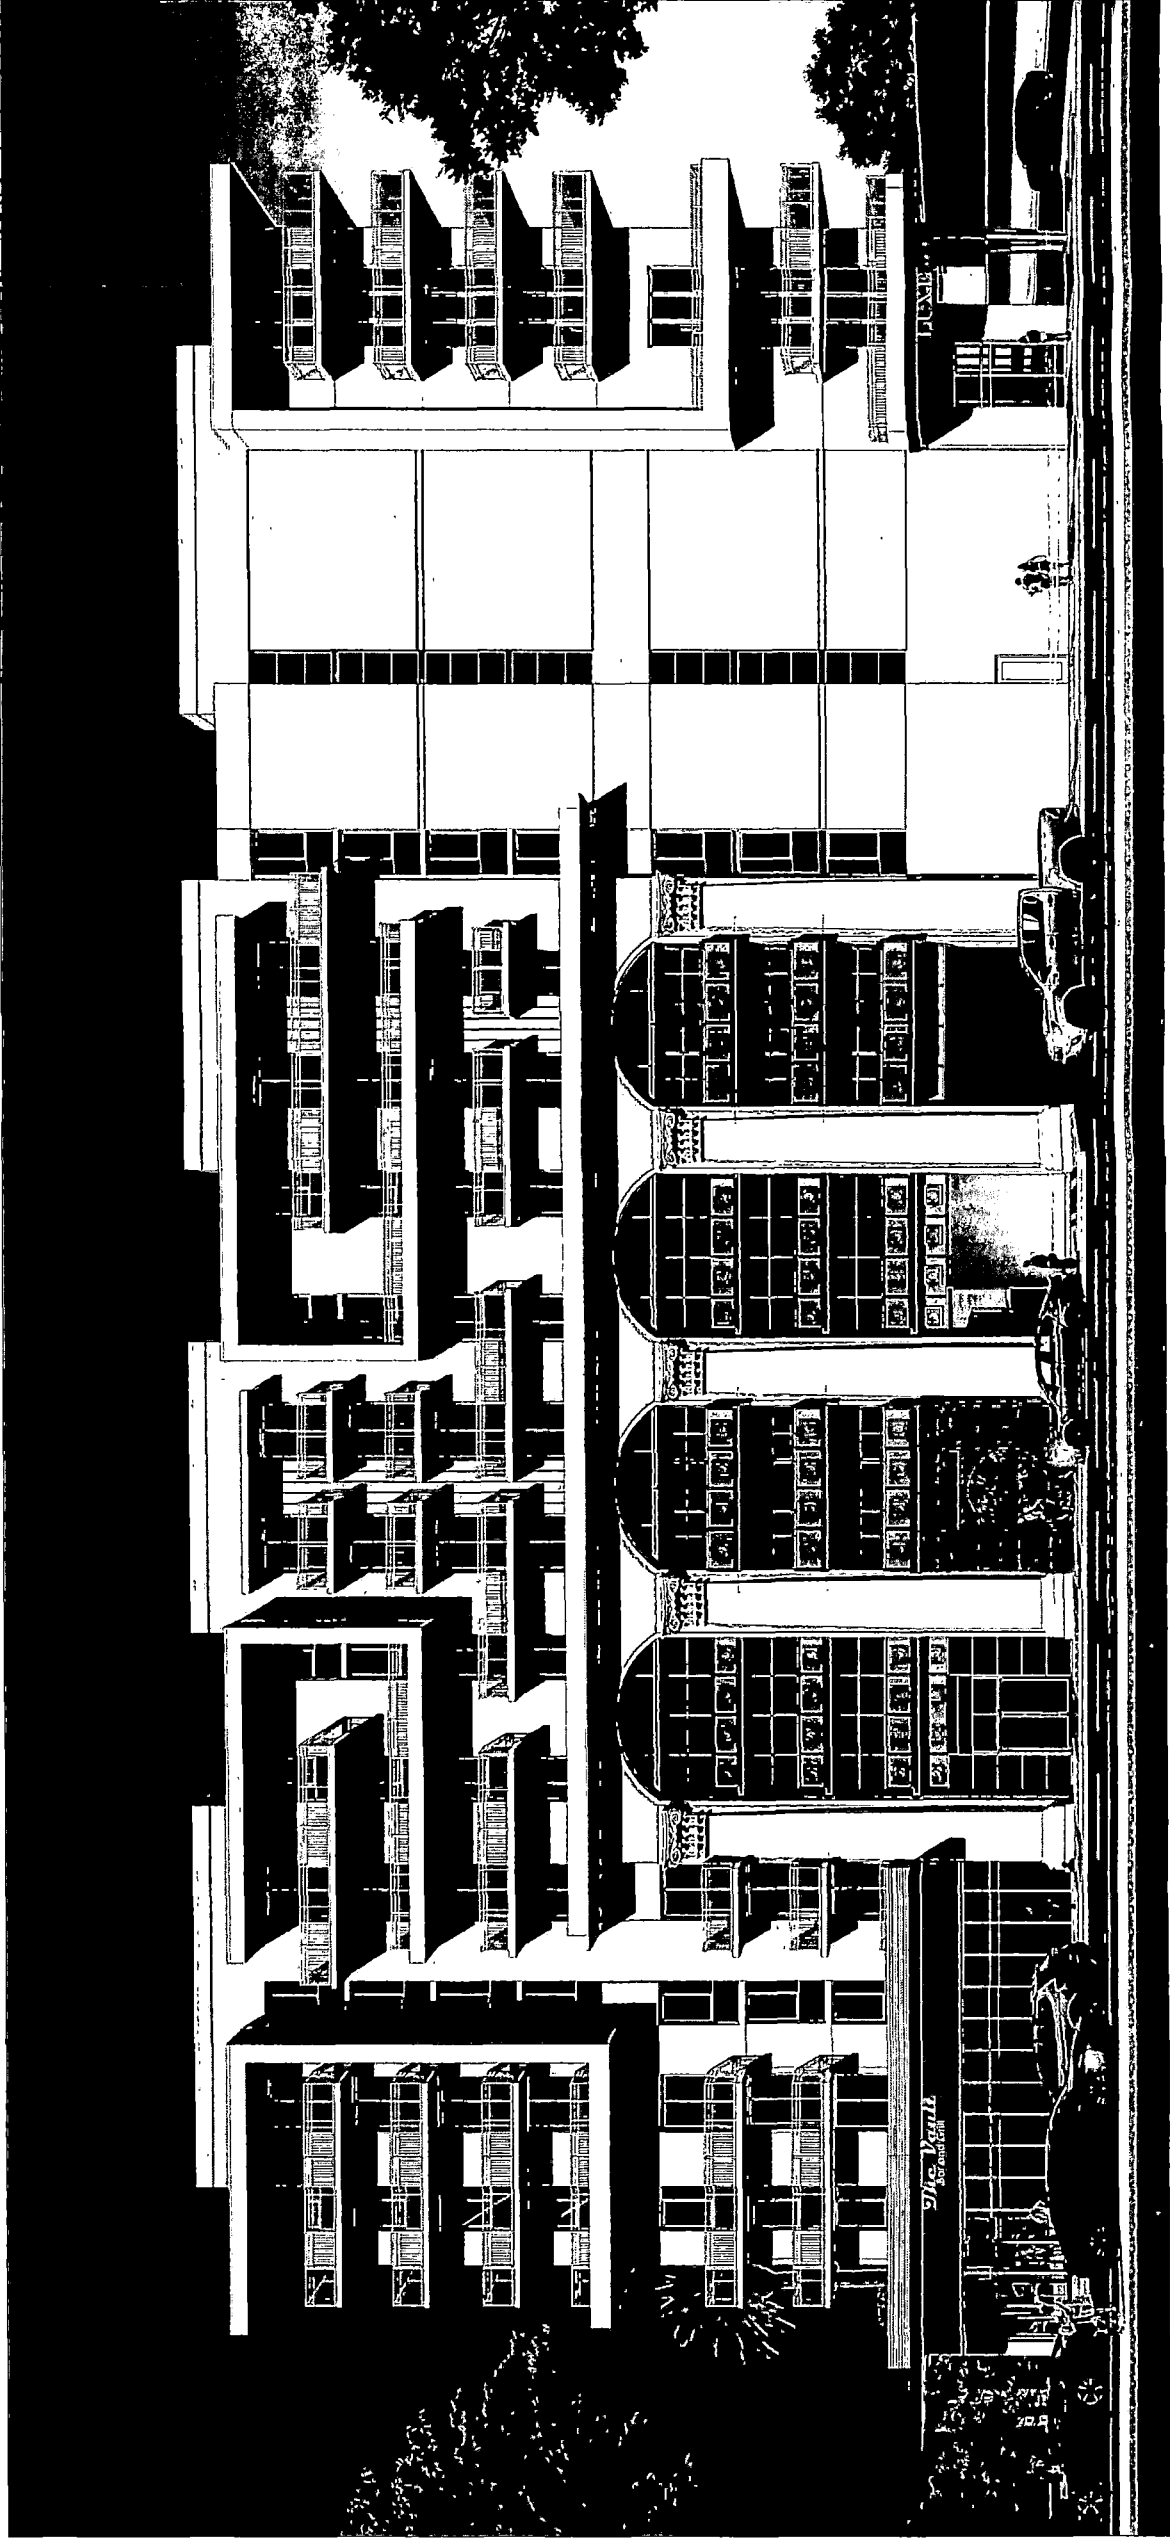

05 East Facade (Historic Facade)

SCALE: 1/32"=1'-0"

Soleste
2001 Hollywood Blvd.
Hollywood, Florida

project info :

seal :

FORST & MOSELEY, AIA, NCARB, LEED AP BD+C, CFP
FLORIDA REGISTERED ARCHITECT # A19359

revisions :

drawing data :

3D MODEL

project number :

#19024

drawing scale :

As Shown

drawing date :

04/20/2020

phase :

Final TAC

sheet number :

A1-19

modis architects
4955 SW 75th Avenue
Miami, Florida 33155
t. 786.879.8882
f. 786.350.1515
AA#26001777
e. MODIS@MODISarchitects.com

THIS DRAWING IS THE PROPERTY OF MODIS ARCHITECTS, LLC AND IS NOT TO BE REPRODUCED OR COPIED IN WHOLE OR IN PART WITHOUT THE WRITTEN CONSENT OF MODIS ARCHITECTS, LLC. THIS DRAWING IS ONLY TO BE USED FOR THE PROJECT AND SITE SPECIFICALLY IDENTIFIED HEREIN AND IS NOT TO BE USED FOR ANY OTHER PROJECT. SCALES ARE AS STATED. THE CONTRACTOR SHALL CAREFULLY REVIEW ALL DIMENSIONS AND CONDITIONS SHOWN HEREON AND AT ONCE NOTIFY THE ARCHITECT AS TO ANY ERRORS, OMISSIONS, AND/OR INCONSISTENCIES. MODIS ARCHITECTS, LLC

MODIS

architects

4955 SW 75th Avenue
Miami, Florida 33155
t. 786.879.8882
f. 786.350.1515
AA#26001777
e. MODIS@MODISarchitects.com

project info :

Solste
2001 Hollywood Blvd.
Hollywood, Florida

seal :

ROBERT K. MORLETTE, AIA, NCARB, LEED AP BD+C, CDP
FLORIDA REGISTERED ARCHITECT # A19359

revisions :

drawing data :

3D MODEL

project number :
#19024

drawing scale :
As Shown


drawing date :
04/20/2020

phase :
Final TAC

sheet number :
A1.20

THIS DRAWING IS THE PROPERTY OF MODIS ARCHITECTS, LLC AND IS NOT TO BE REPRODUCED OR COPIED IN WHOLE OR IN PART WITHOUT THE WRITTEN CONSENT OF MODIS ARCHITECTS, LLC. THIS DRAWING IS ONLY TO BE USED FOR THE PROJECT AND NOT TO BE USED FOR ANY OTHER PROJECT. SCALES ARE AS SHOWN. THE CONTRACTOR SHALL CAREFULLY REVIEW ALL DIMENSIONS AND CONDITIONS SHOWN HEREON AND AT ONCE NOTIFY THE ARCHITECT BY E-MAIL OF ANY ERRORS, OMISSIONS, AND/OR INCONSISTENCIES. MODIS ARCHITECTS, LLC AND ITS AFFILIATES SHALL NOT BE RESPONSIBLE FOR ANY ERRORS, OMISSIONS, AND/OR INCONSISTENCIES.

EXHIBIT B

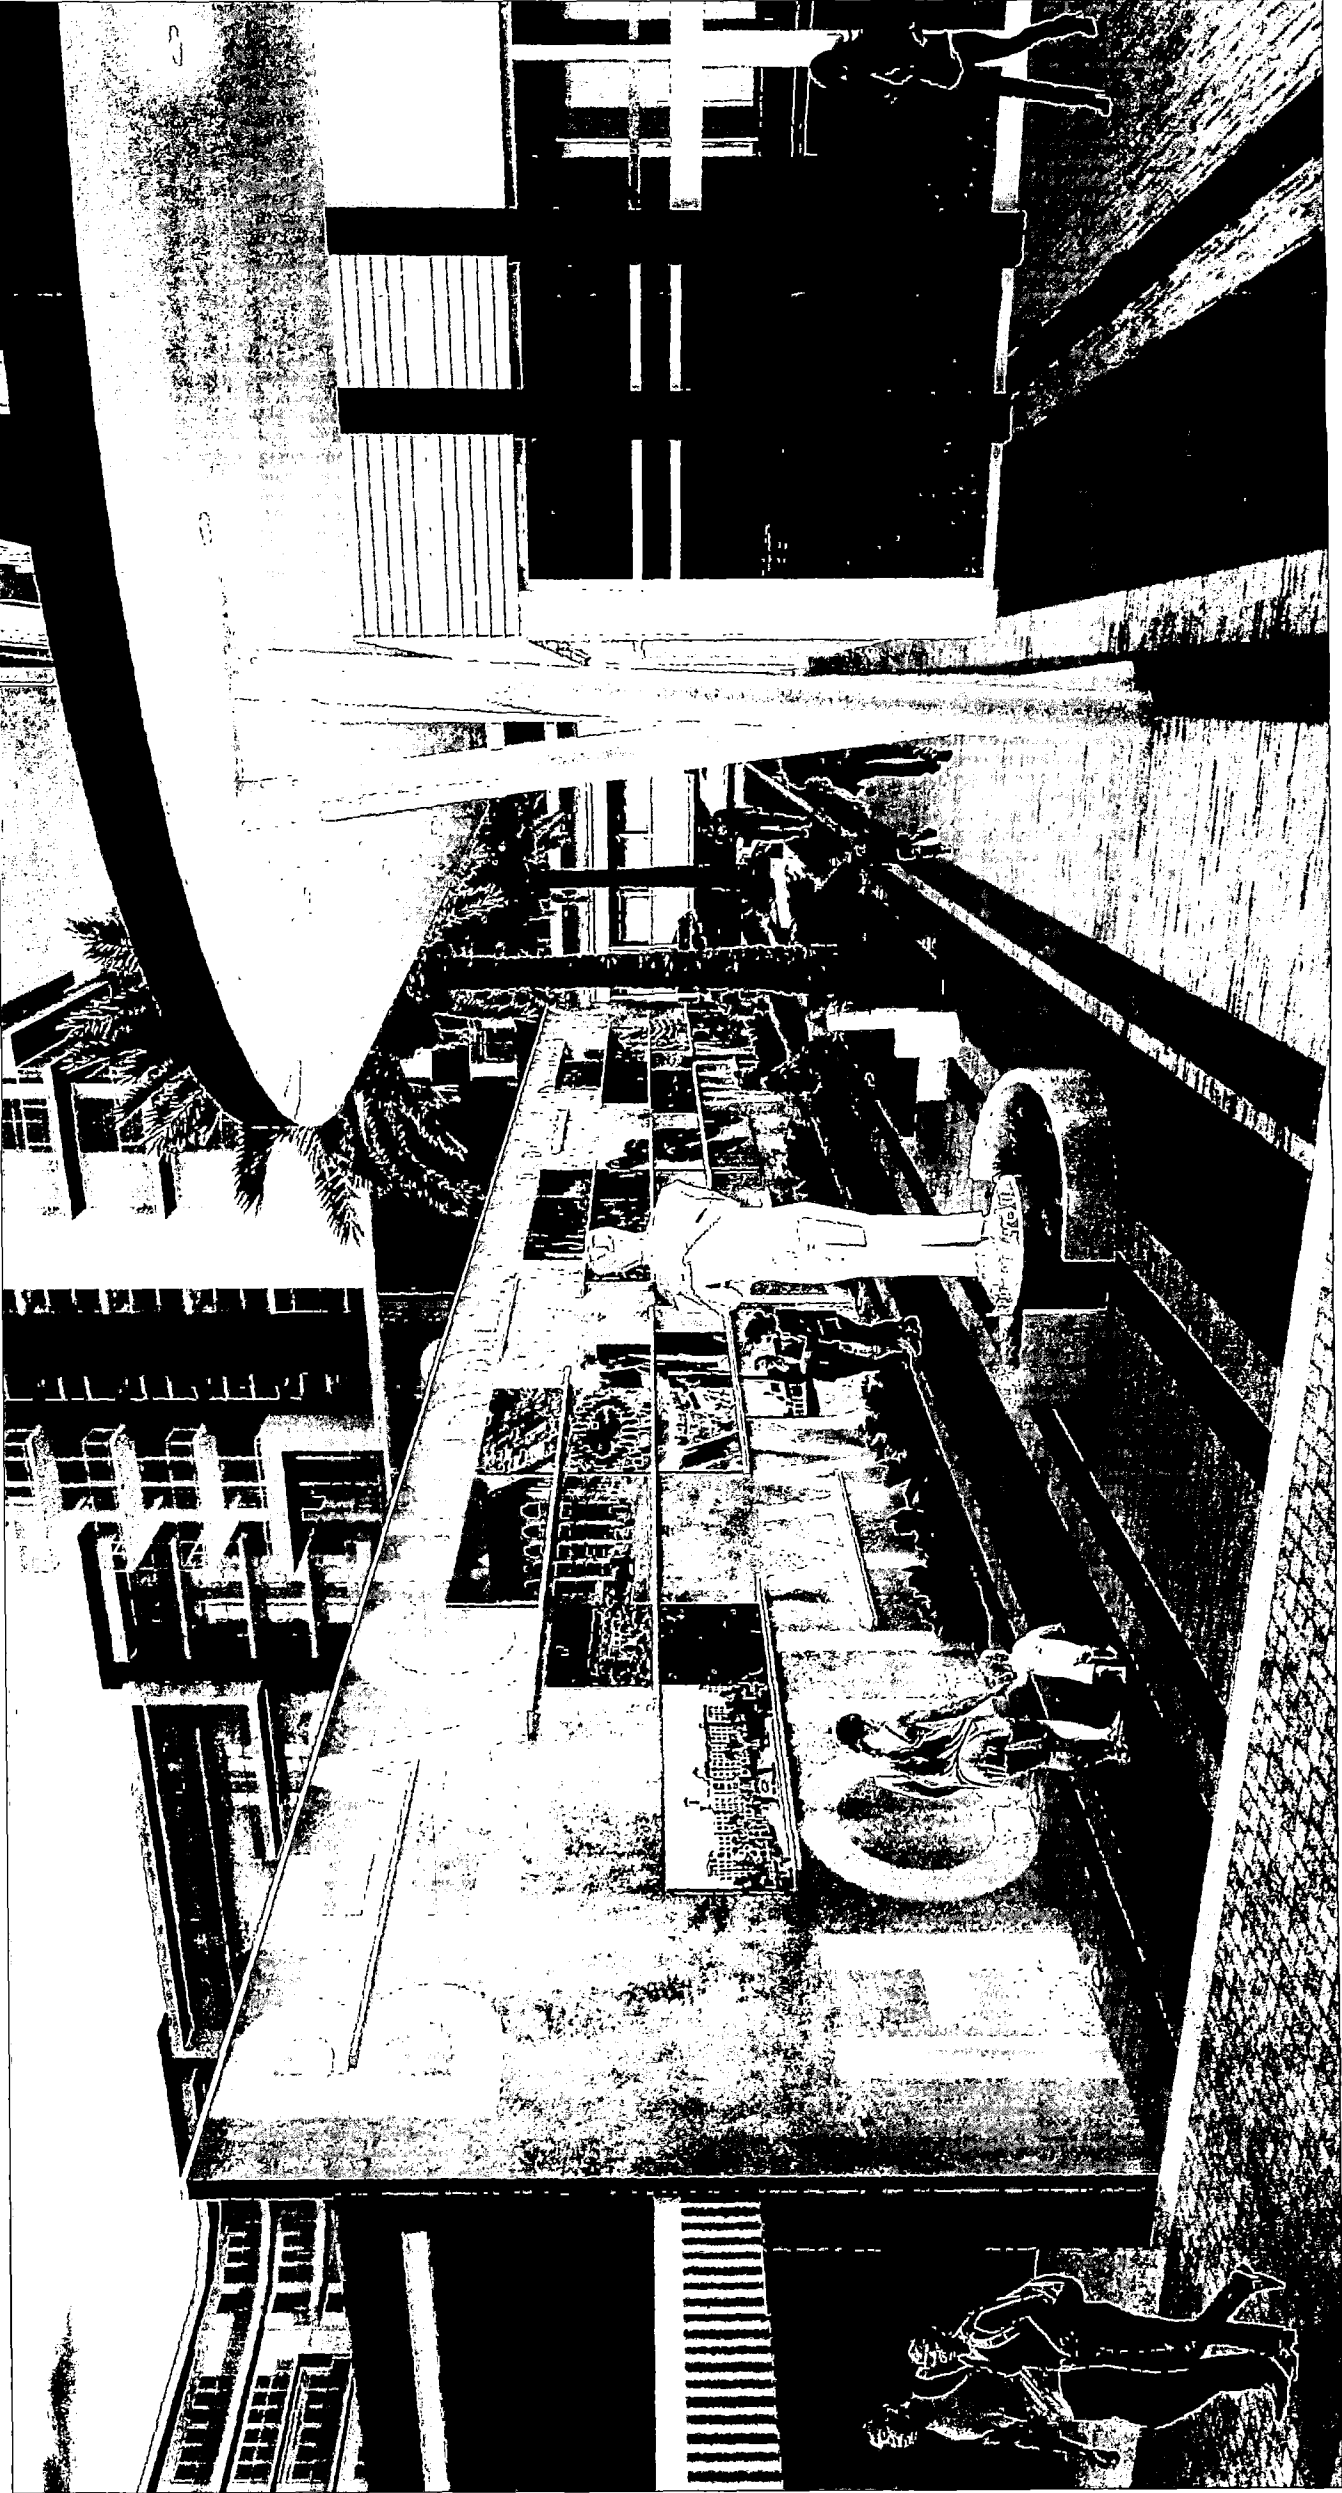

06 Pedestrian Walk

SCALE: 1/32"=1'-0"