



JOSEPH B. KALLER & ASSOCIATES, P.A. ALL RIGHTS RESERVED © 2024

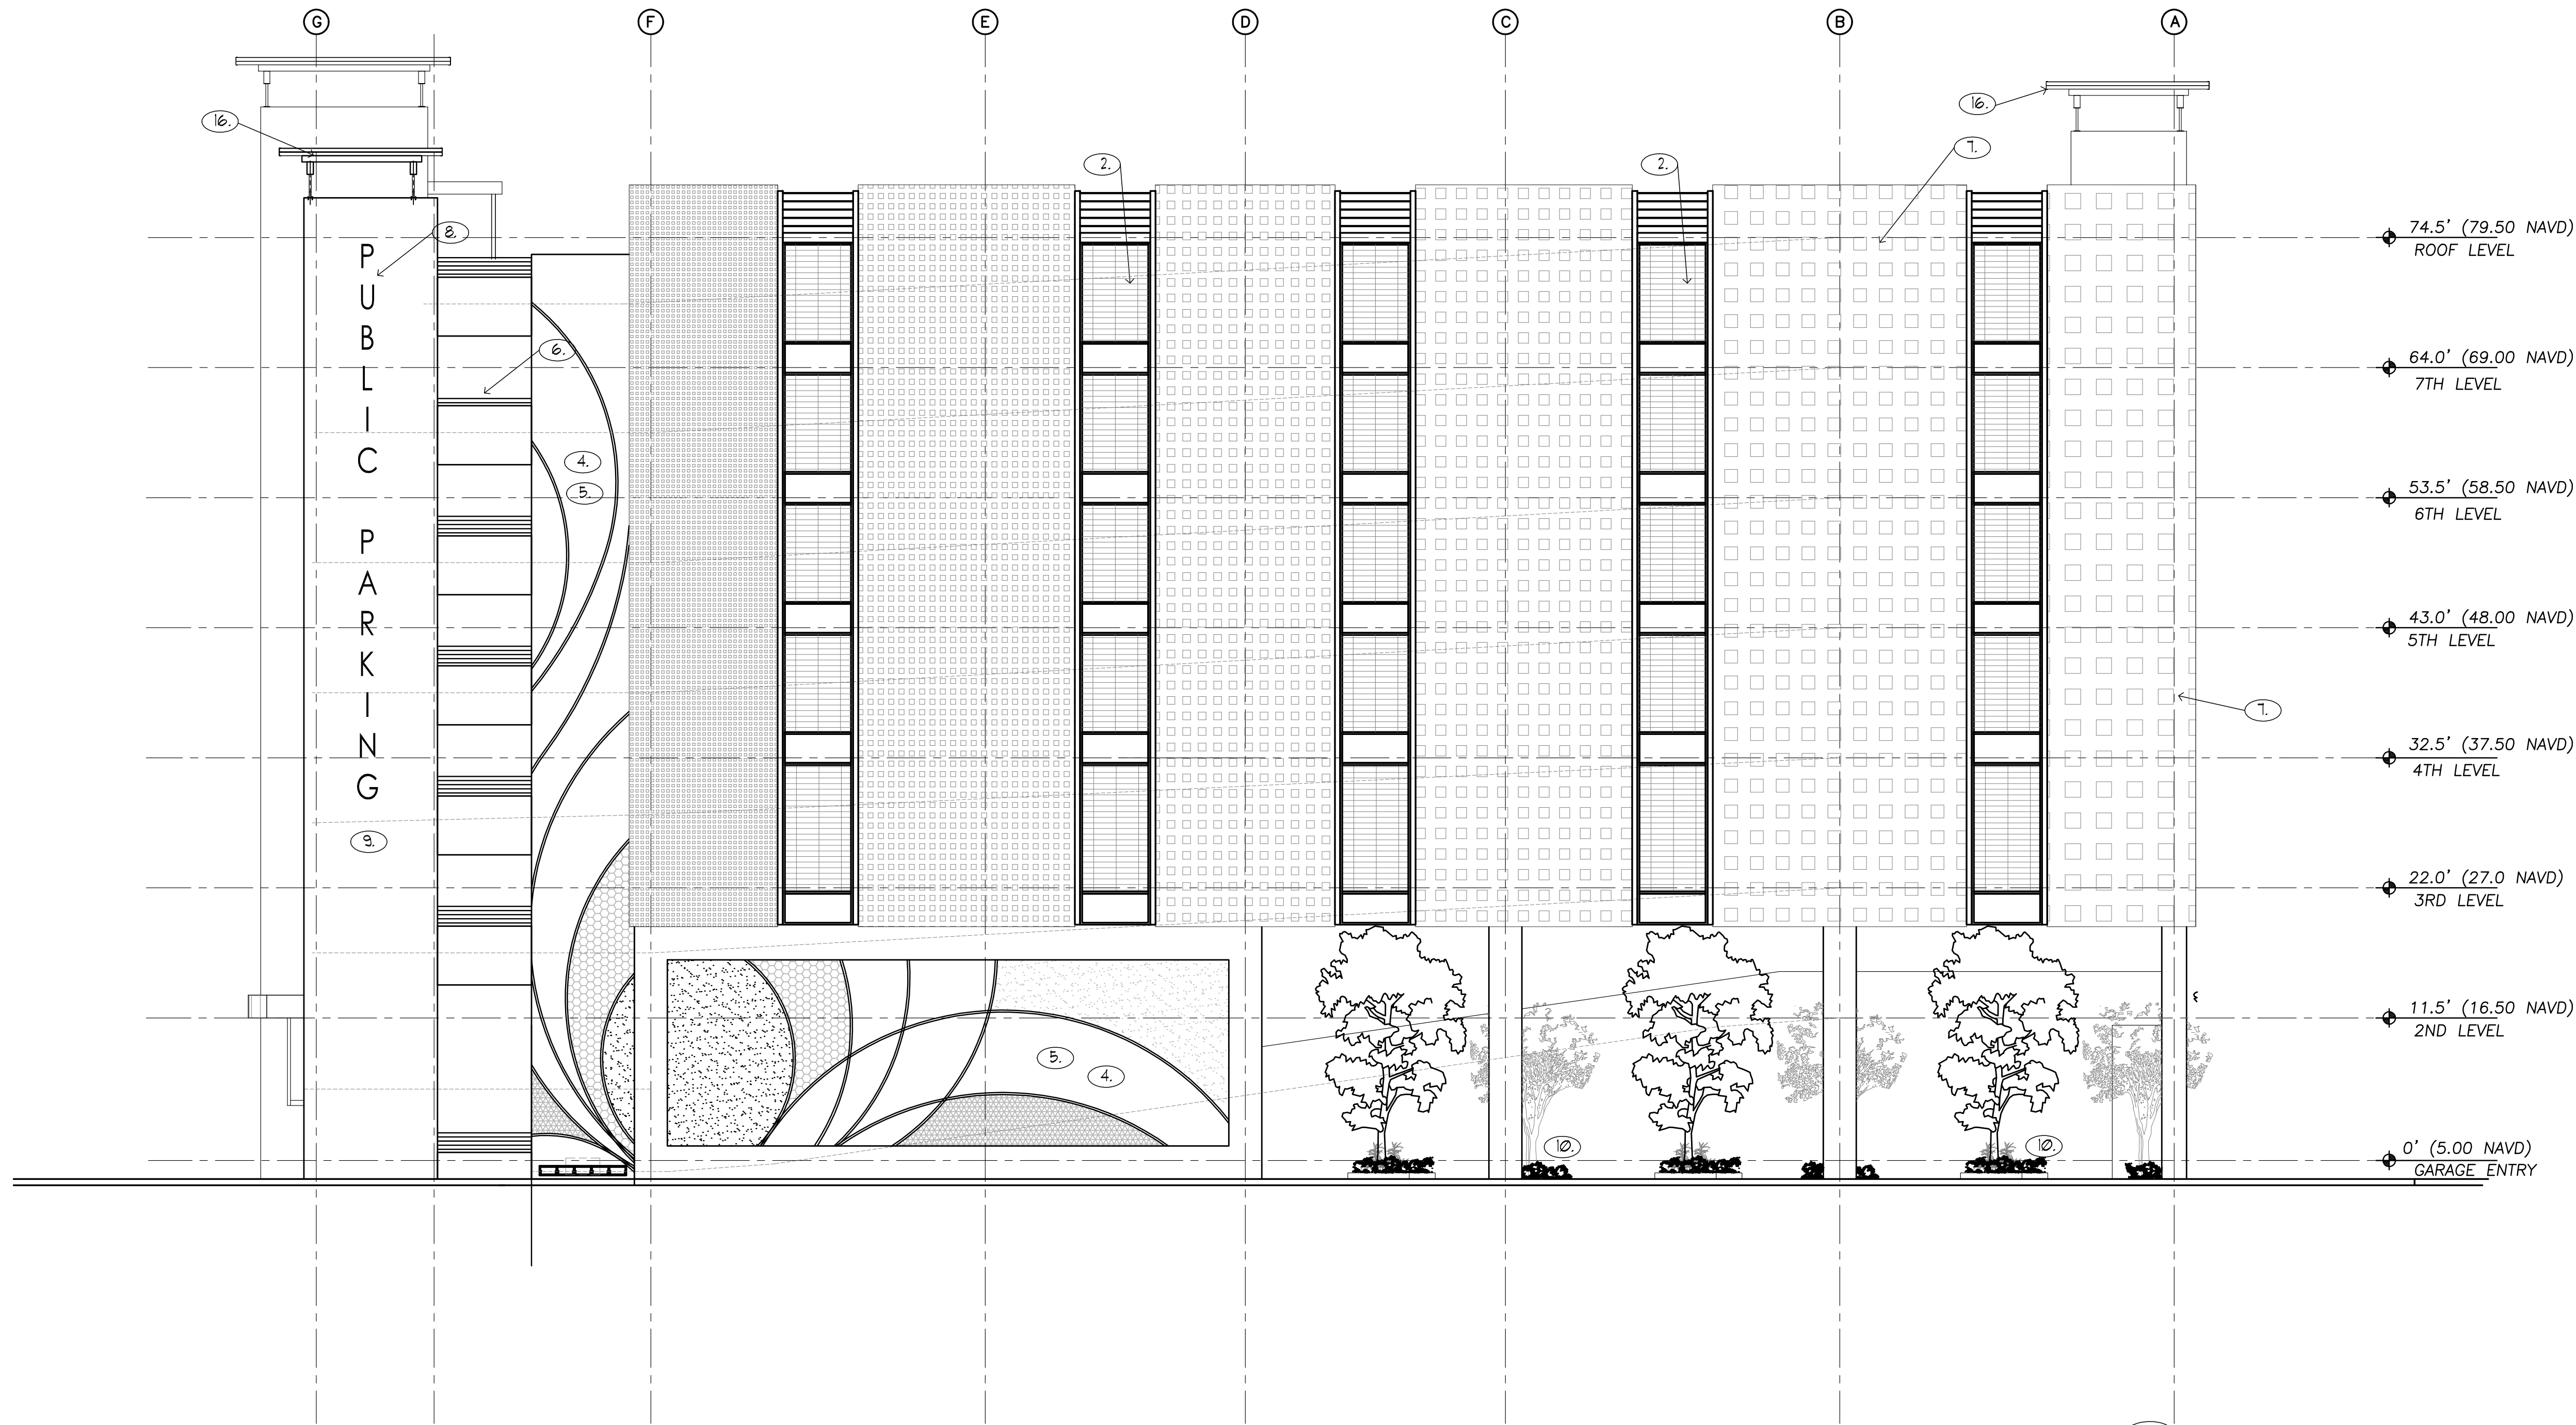

1. NOT USED
2. VERTICAL POWDER COATED ALUMINUM SCREEN
3. IMPACT RESISTANT ROLL-UP DOOR
4. STUCCO SCORING
5. ART INSTALLATION PANEL
6. 42" HIGH ALUMINUM GUARD RAILING
7. POWDER COATED ALUMINUM SCREEN
8. POWDER COATED BACK LIT CHANNEL LETTER SIGNAGE
9. SMOOTH STUCCO WALL FINISH
10. TIERED PLANTERS
11. IMPACT RESISTANT HOLLOW METAL DOOR
12. ELEVATOR DOORS
13. CONCRETE EYEBROW
14. PLANTERS
15. NOT USED
16. POWDER COATED METAL CANOPY
17. NOT USED
18. RECESSED SQUARE PATTERN IN CONCRETE

1 WEST ELEVATION

SCALE: 1/8" = 1'-0"

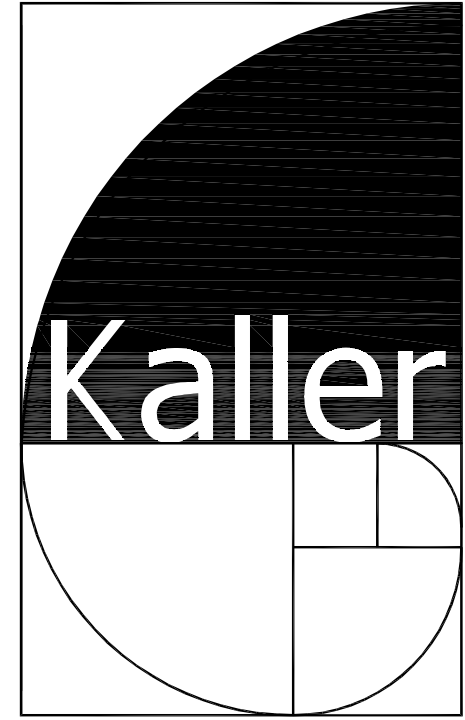

JOSEPH B. KALLER
&
ASSOCIATES, P.A.
AA# 26001212
2417 Hollywood Blvd. Hollywood, Florida 33020
P(954) 920 5746 phone • F(954) 926 2841
kaller@kallerarchitects.com

SEAL

JOSEPH B. KALLER
FLORIDA R.A. # 0009239

WALKER
PARKING CONSULTANTS
4902 Eisenhower Boulevard
Suite 281
Tampa, FL 33634
813.888.5800 Ph.
813.888.5822 Fax
BE-0003840

PROJECT TITLE
NEBRASKA GARAGE
327 NEBRASKA STREET
HOLLYWOOD FL

SHEET TITLE
WEST ELEVATION
(THRU-DRIVE)


REVISIONS		
No.	DATE	DESCRIPTION
1	10/02/15	COMMENT REV
3	11/16/16	TAC REVISION
-	-	-
-	-	-
-	-	-
-	-	-
-	-	-
-	-	-
-	-	-
-	-	-

This drawing, as an instrument of service, is and shall remain the property of the Architect and shall not be reproduced, published or used in any way without the permission of the Architect.

PROJECT No.: 12106
DATE: 01-27-15
DRAWN BY: JAIME
CHECKED BY: JBK

SHEET

A-9

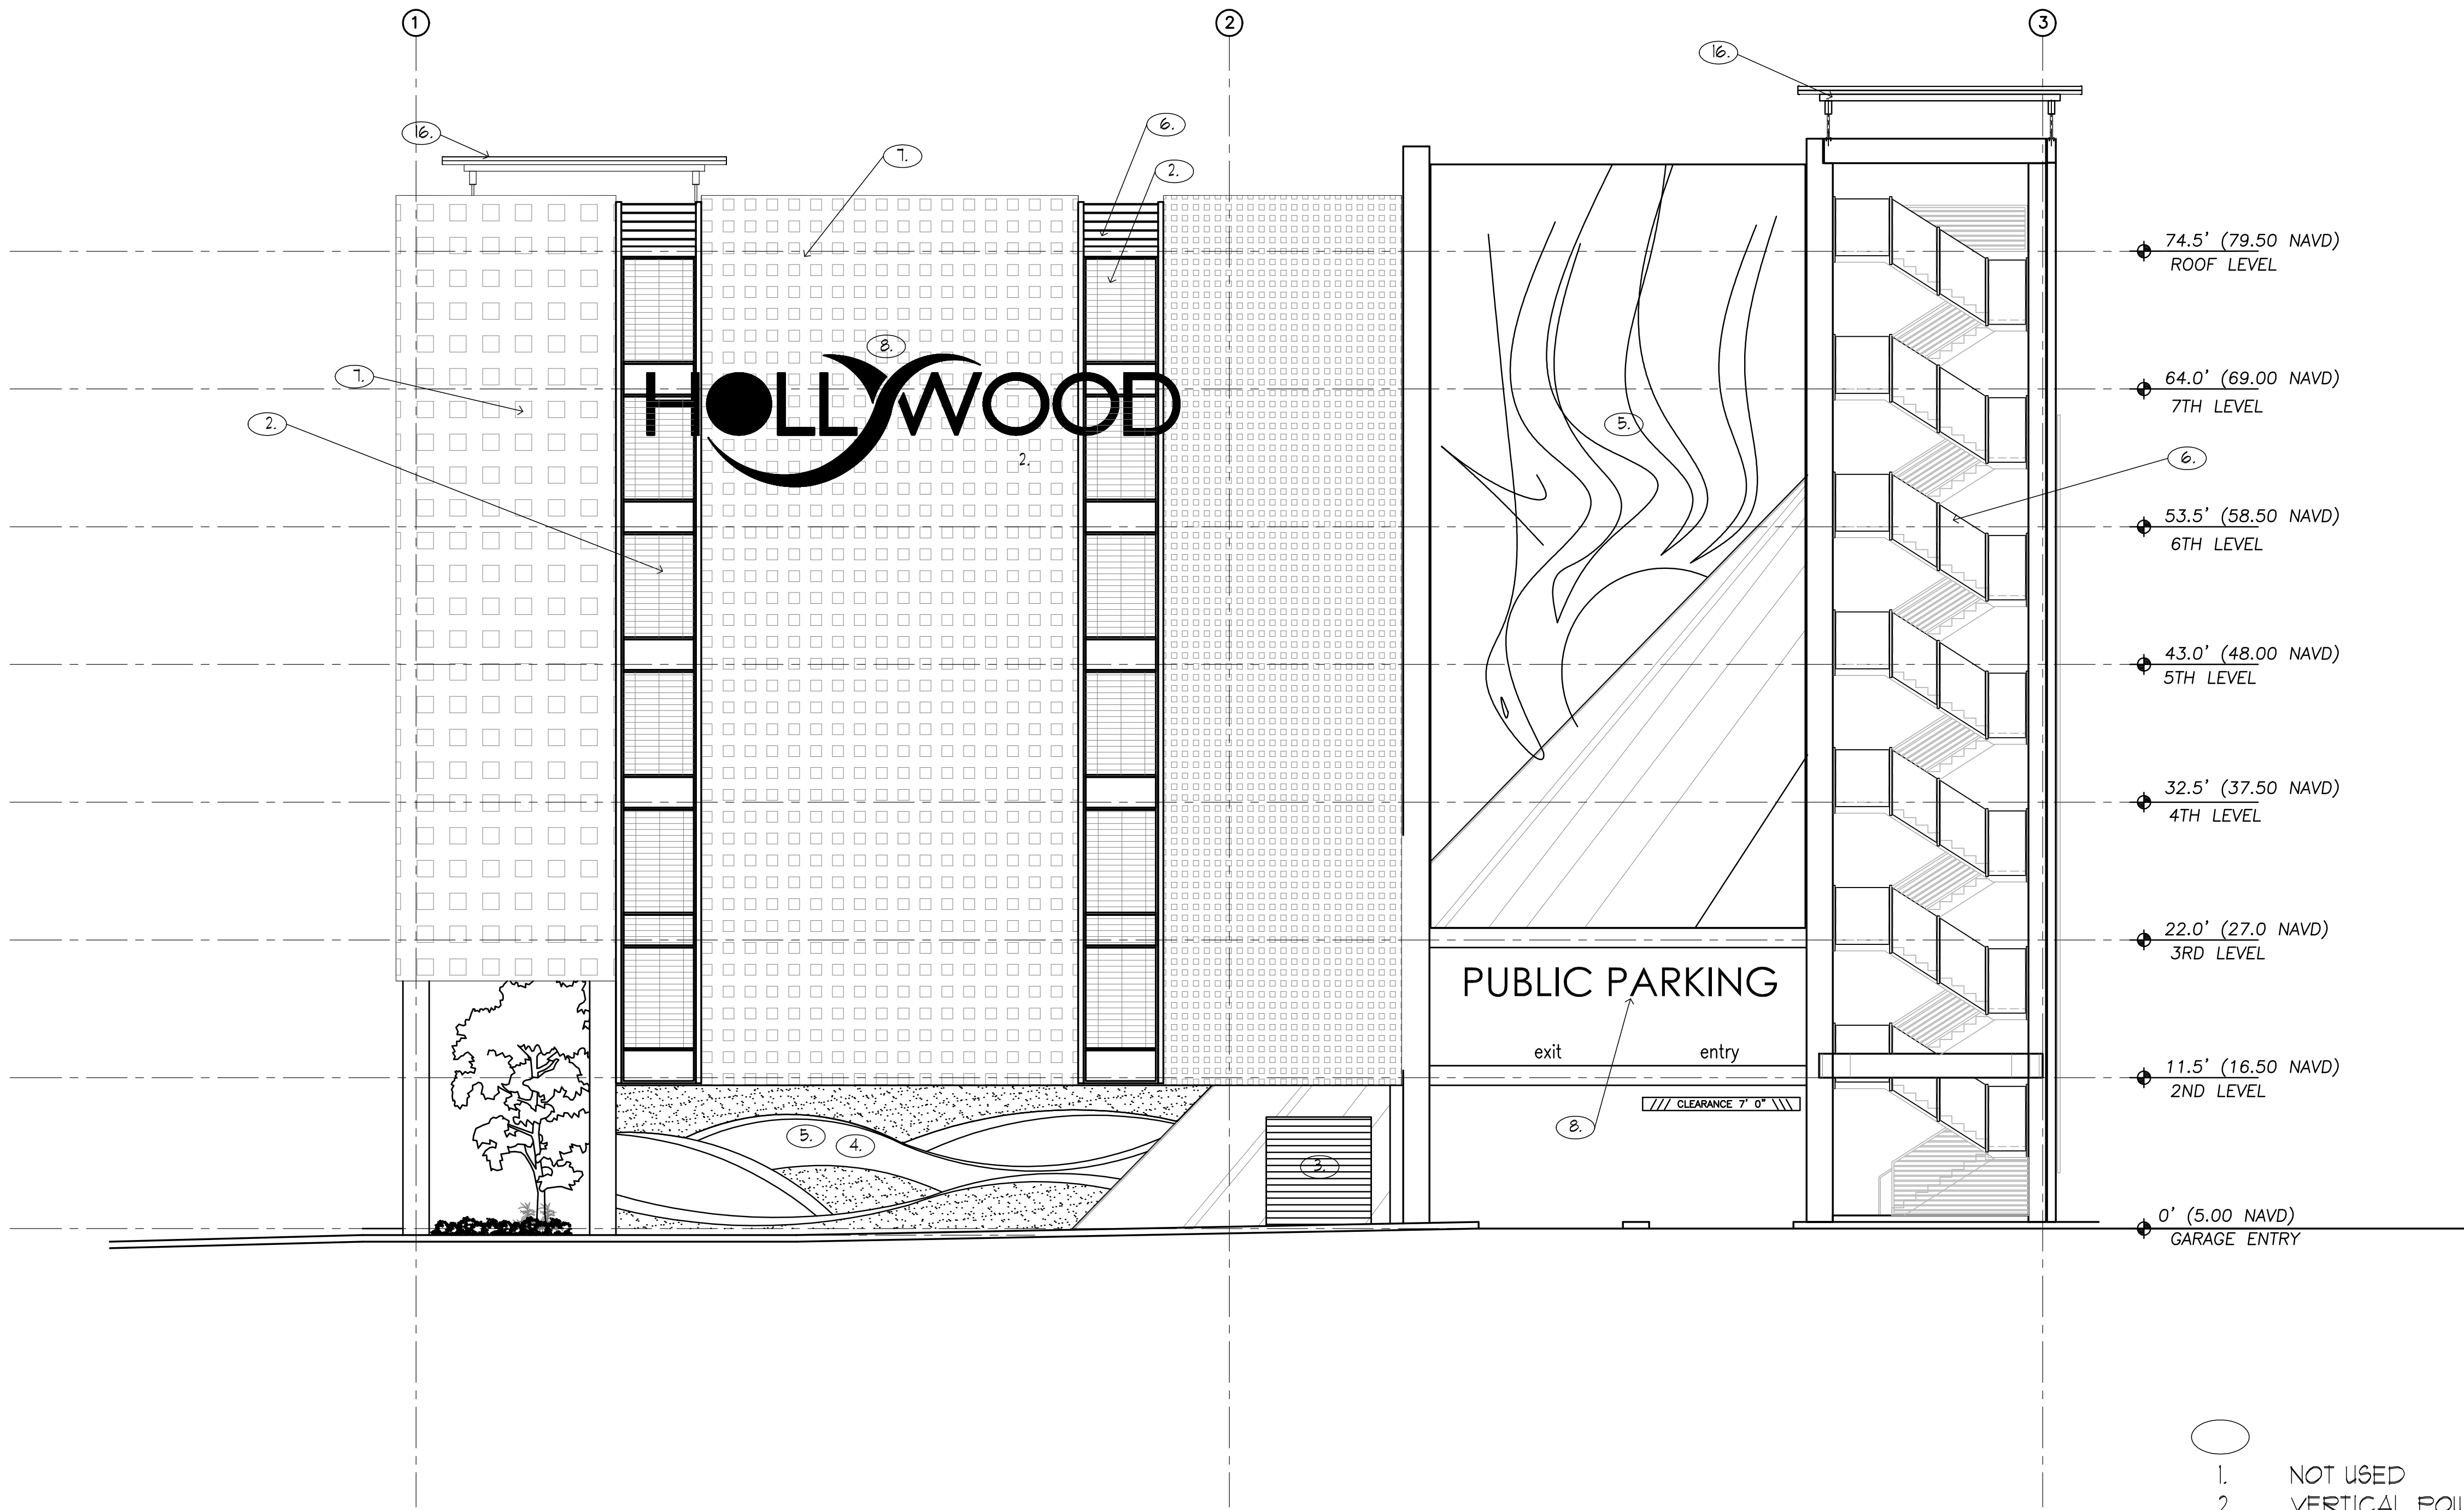

1. NOT USED
2. VERTICAL POWDER COATED ALUMINUM SCREEN
3. IMPACT RESISTANT ROLL-UP DOOR
4. STUCCO SCORING
5. ART INSTALLATION PANEL
6. 42" HIGH ALUMINUM GUARD RAILING
7. POWDER COATED ALUMINUM SCREEN
8. POWDER COATED BACK LIT CHANNEL LETTER SIGNAGE
9. SMOOTH STUCCO WALL FINISH
10. TIERED PLANTERS
11. IMPACT RESISTANT HOLLOW METAL DOOR
12. ELEVATOR DOORS
13. CONCRETE EYEBROW
14. PLANTERS
15. NOT USED
16. POWDER COATED METAL CANOPY
17. NOT USED
18. RECESSED SQUARE PATTERN IN CONCRETE

1 SOUTH ELEVATION

SCALE: 1/8" = 1'-0"



JOSEPH B. KALLER
&
ASSOCIATES, P.A.
AA# 26001212
2417 Hollywood Blvd., Hollywood, Florida 33020
P(954) 920 5746 phone - F(954) 926 2841
kaller@kallerarchitects.com

SEAL

JOSEPH B. KALLER
FLORIDA R.A. # 0009239

WALKER
PARKING CONSULTANTS
4902 Eisenhower Boulevard
Suite 281
Tampa, FL 33634
813.898.5800 Ph.
813.898.5822 Fax
BE-0003840

PROJECT TITLE
NEBRASKA GARAGE
327 NEBRASKA STREET
HOLLYWOOD FL

SHEET TITLE
SOUTH ELEVATION
(THRU-DRIVE)

REVISIONS		
NO.	DATE	DESCRIPTION
1	10/02/15	COMMENT REV
3	11/16/16	TAC REVISION
-	-	-
-	-	-
-	-	-
-	-	-
-	-	-
-	-	-
-	-	-
-	-	-


This drawing, as an instrument of service, is and shall remain the property of the Architect and shall not be reproduced, published or used in any way without the permission of the Architect.

PROJECT No.: 12106
DATE: 01-27-15
DRAWN BY: JAIME
CHECKED BY: JBK

SHEET

A-10

JOSEPH B. KALLER & ASSOCIATES, P.A., ALL RIGHTS RESERVED © 2014

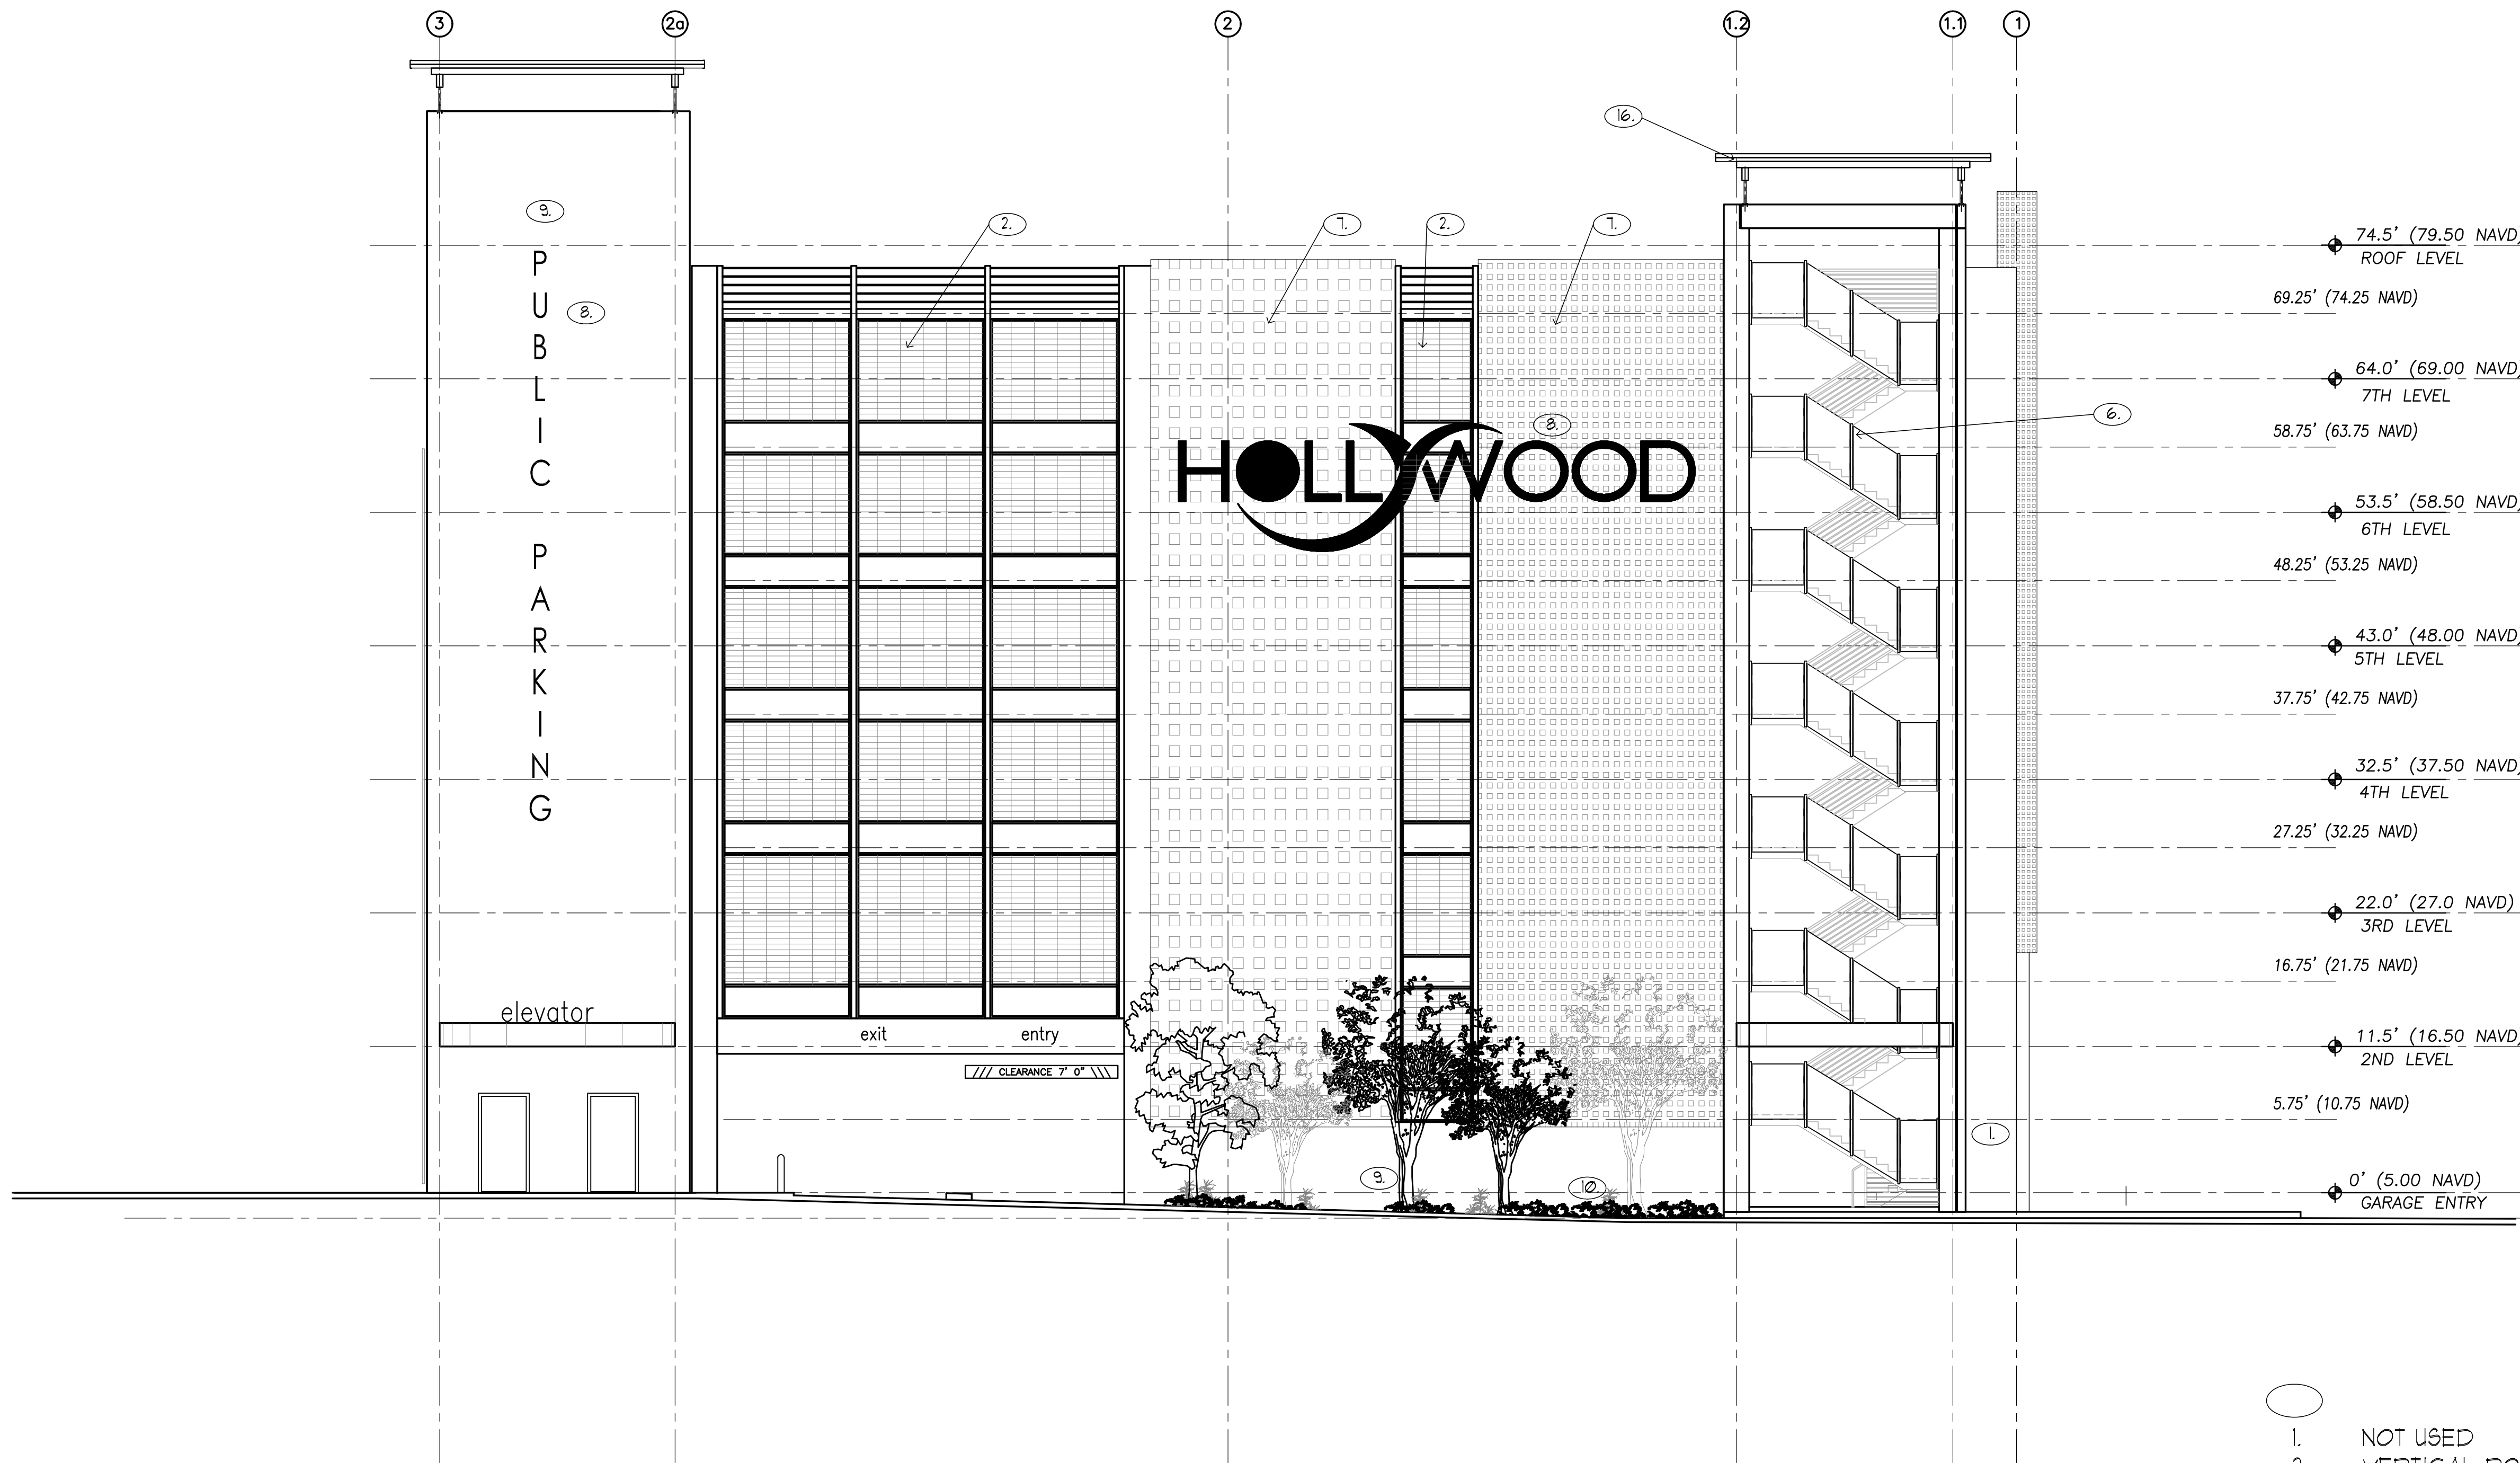

1. NOT USED
2. VERTICAL POWDER COATED ALUMINUM SCREEN
3. IMPACT RESISTANT ROLL-UP DOOR
4. STUCCO SCORING
5. ART INSTALLATION PANEL
6. 42" HIGH ALUMINUM GUARD RAILING
7. POWDER COATED ALUMINUM SCREEN
8. POWDER COATED BACK LIT CHANNEL LETTER SIGNAGE
9. SMOOTH STUCCO WALL FINISH
10. TIERED PLANTERS
11. IMPACT RESISTANT HOLLOW METAL DOOR
12. ELEVATOR DOORS
13. CONCRETE EYEBROW
14. PLANTERS
15. NOT USED
16. POWDER COATED METAL CANOPY
17. NOT USED
18. RECESSED SQUARE PATTERN IN CONCRETE

1 NORTH ELEVATION

SCALE: 1/8" = 1'-0"



JOSEPH B. KALLER
&
ASSOCIATES, P.A.
AA# 26001212
2417 Hollywood Blvd., Hollywood, Florida 33020
P(954) 920 5746 phone • F(954) 926 2841
kaller@kallerarchitects.com

SEAL

JOSEPH B. KALLER
FLORIDA R.A. # 00092239

WALKER
PARKING CONSULTANTS
4902 Eisenhower Boulevard
Suite 281
Tampa, FL 33634
813.888.5800 Ph.
813.888.5822 Fax
BE-0003840

PROJECT TITLE
NEBRASKA GARAGE
327 NEBRASKA STREET
HOLLYWOOD FL

SHEET TITLE
NORTH ELEVATION
(THRU-DRIVE)

REVISIONS		
NO.	DATE	DESCRIPTION
1	10/02/15	COMMENT REV
3	11/16/16	TAC REVISION
-	-	-
-	-	-
-	-	-
-	-	-
-	-	-
-	-	-
-	-	-
-	-	-


This drawing, as an instrument of service, is and shall remain the property of the Architect and shall not be reproduced, published or used in any way without the permission of the Architect.

PROJECT No.: 12106
DATE: 01-27-15
DRAWN BY: JAIME
CHECKED BY: JBK

SHEET

A-11


JOSEPH B. KALLER & ASSOCIATES, P.A., ALL RIGHTS RESERVED © 2024

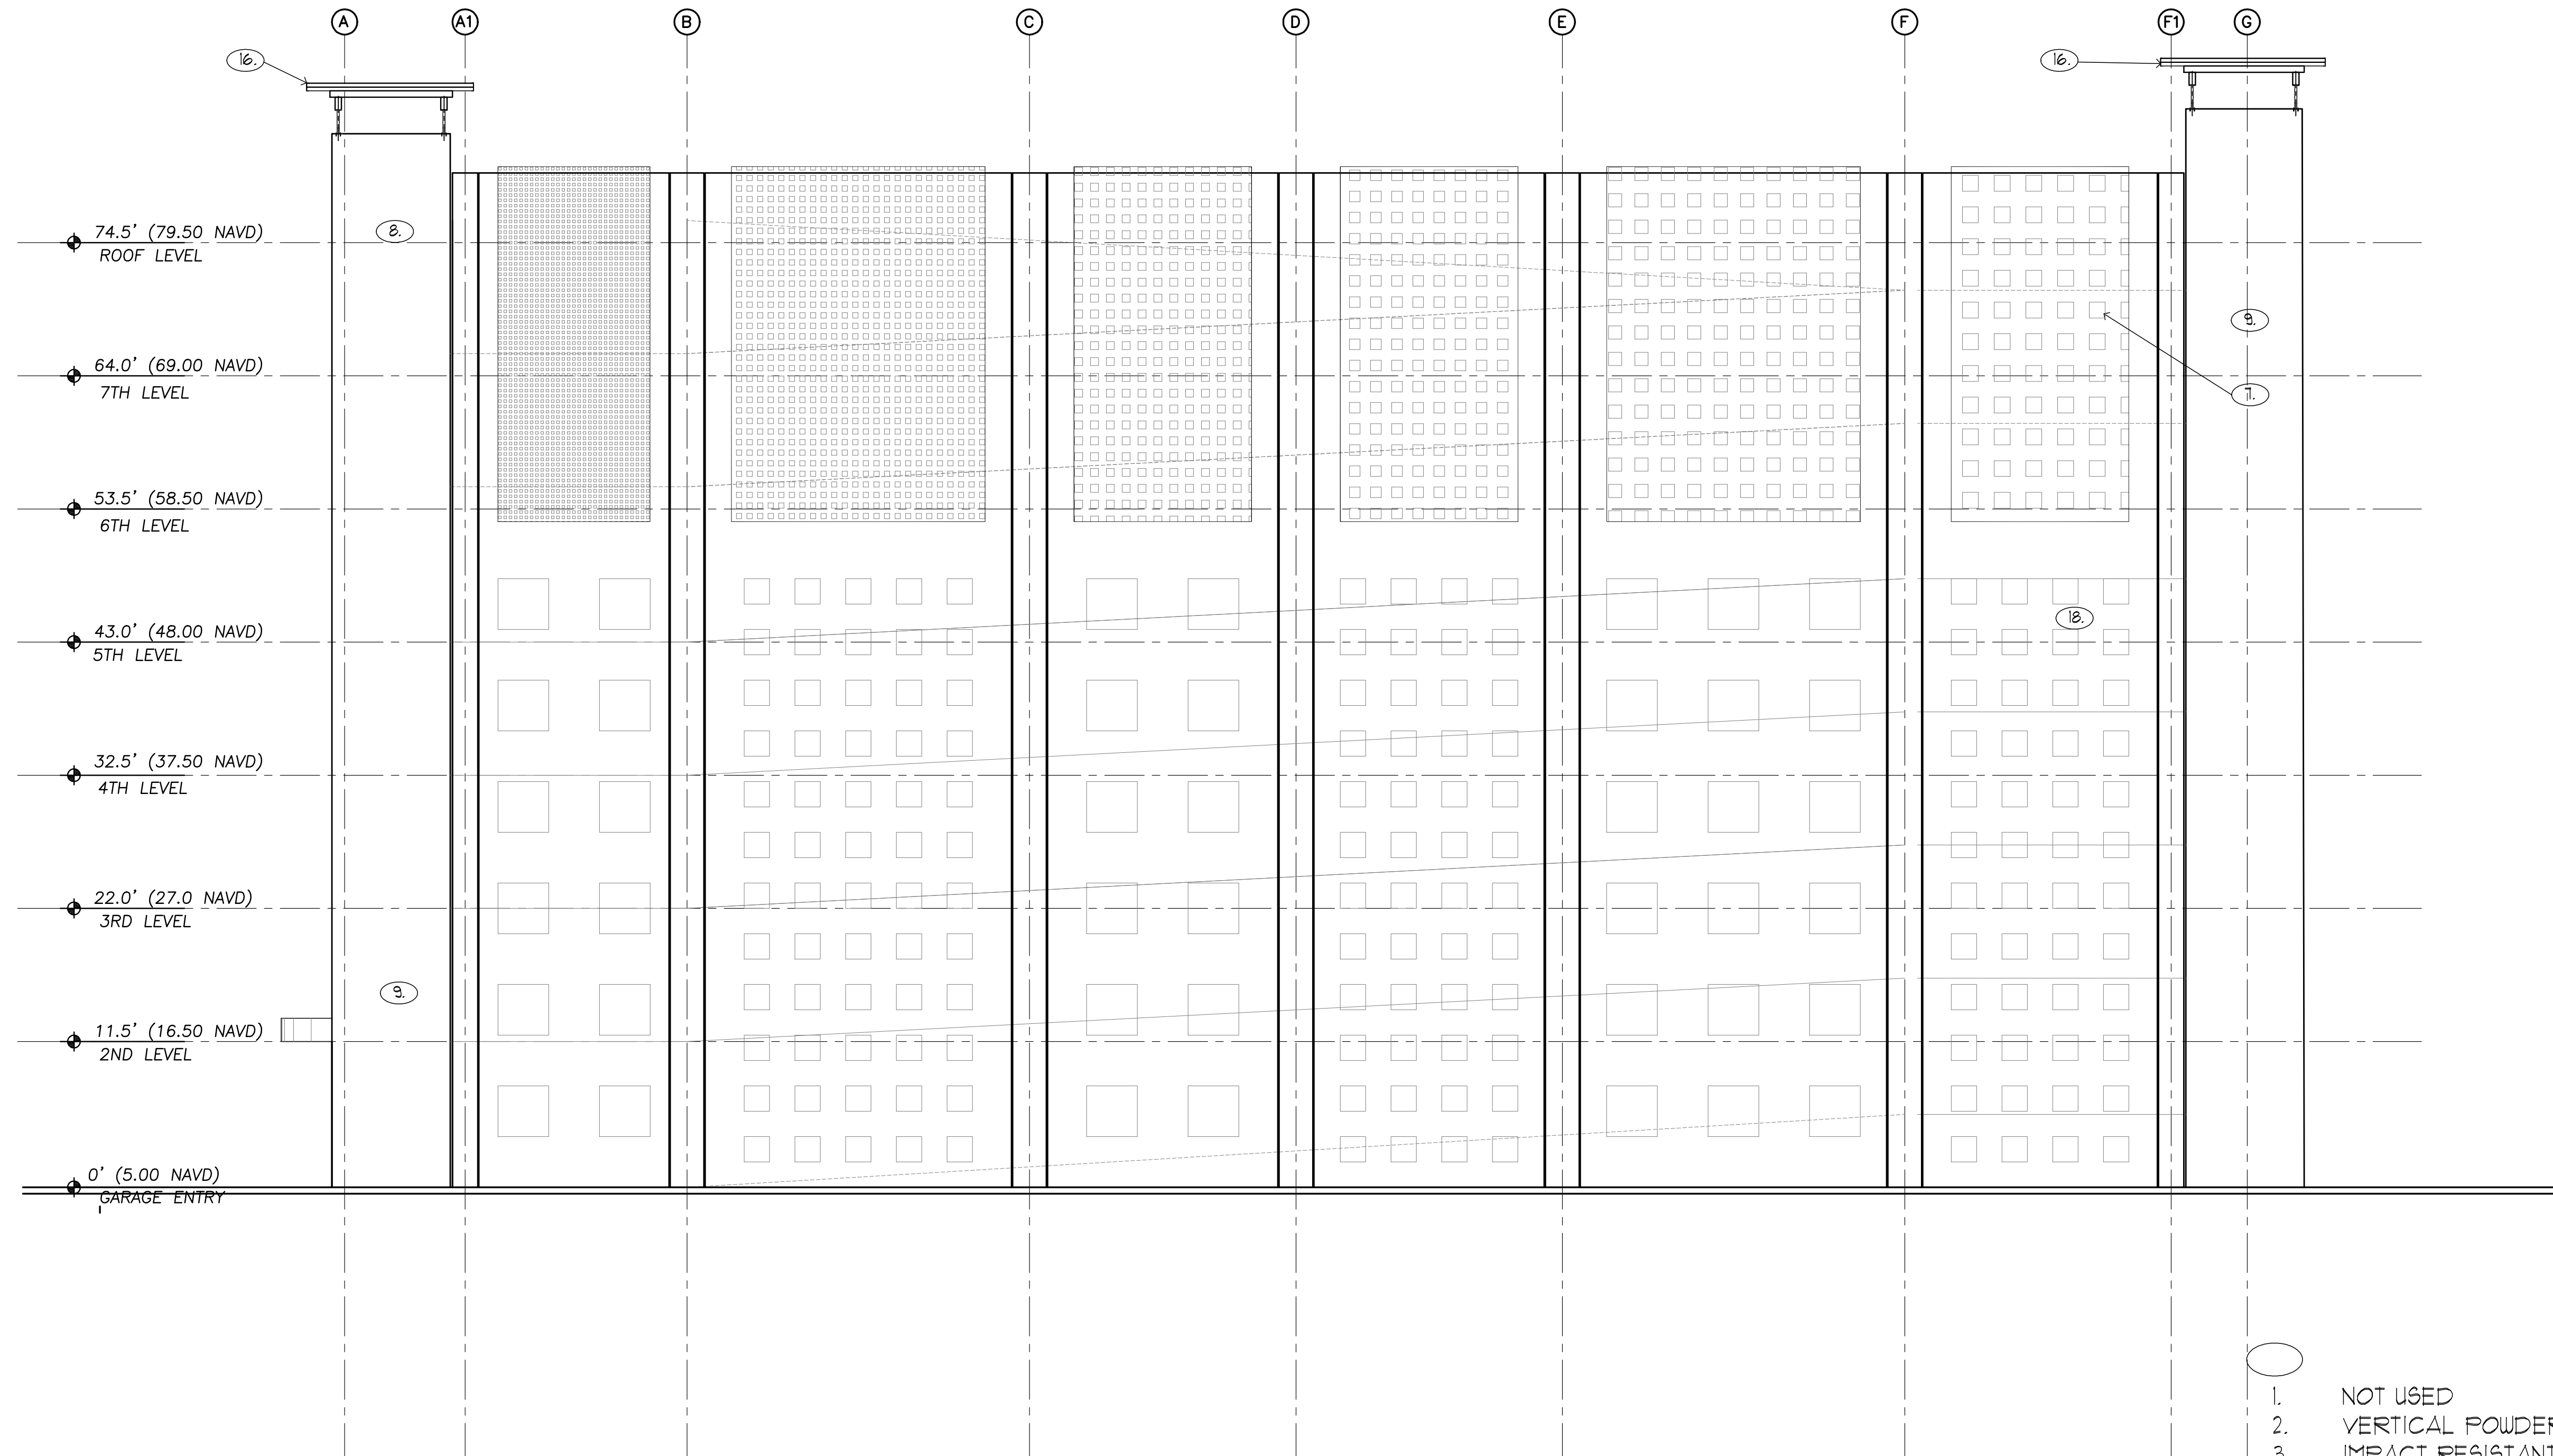

1. NOT USED
2. VERTICAL POWDER COATED ALUMINUM SCREEN
3. IMPACT RESISTANT ROLL-UP DOOR
4. STUCCO SCORING
5. ART INSTALLATION PANEL
6. 42" HIGH ALUMINUM GUARD RAILING
7. POWDER COATED ALUMINUM SCREEN
8. POWDER COATED BACK LIT CHANNEL LETTER SIGNAGE
9. SMOOTH STUCCO WALL FINISH
10. TIERED PLANTERS
11. IMPACT RESISTANT HOLLOW METAL DOOR
12. ELEVATOR DOORS
13. CONCRETE EYEBROW
14. PLANTERS
15. NOT USED
16. POWDER COATED METAL CANOPY
17. NOT USED
18. RECESSED SQUARE PATTERN IN CONCRETE

1 EAST ELEVATION


SCALE: 1/8" = 1'-0"

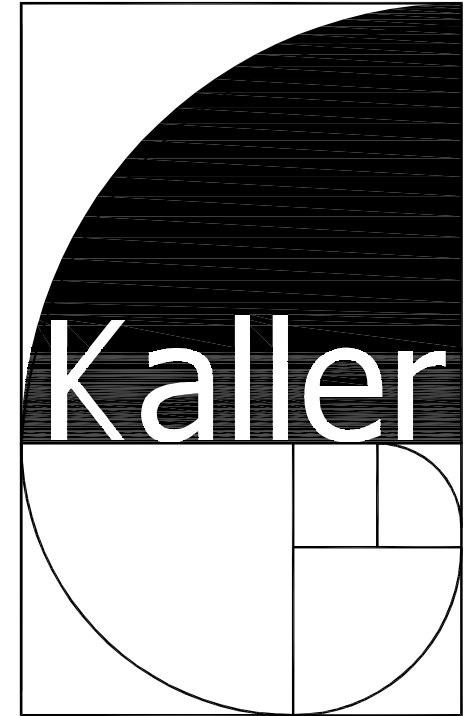

JOSEPH B. KALLER
&
ASSOCIATES, P.A.
AA# 26001212
2417 Hollywood Blvd., Hollywood, Florida 33020
P(954) 920 5746 phone • F(954) 926 2841
kaller@kallerarchitects.com

SEAL

JOSEPH B. KALLER
FLORIDA R.A. # 00092239

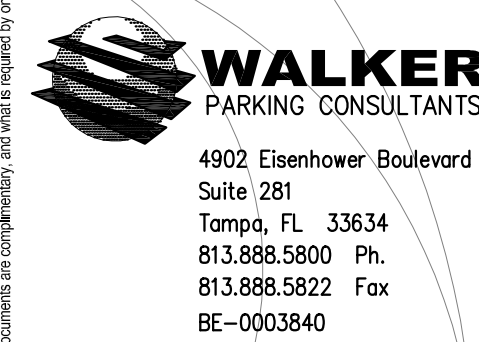

PROJECT TITLE
NEBRASKA GARAGE
327 NEBRASKA STREET
HOLLYWOOD FL

SHEET TITLE
EAST ELEVATION


REVISIONS		
No.	DATE	DESCRIPTION
1	10/02/15	COMMENT REV
3	11/16/16	TAC REVISION
-	-	-
-	-	-
-	-	-
-	-	-
-	-	-
-	-	-
-	-	-
-	-	-

This drawing, as an instrument of service, is and shall remain the property of the Architect and shall not be reproduced, published or used in any way without the permission of the Architect.


PROJECT No.: 12106
DATE: 01-27-15
DRAWN BY: JAIME
CHECKED BY: JBK

SHEET

A-12

 

- A-13

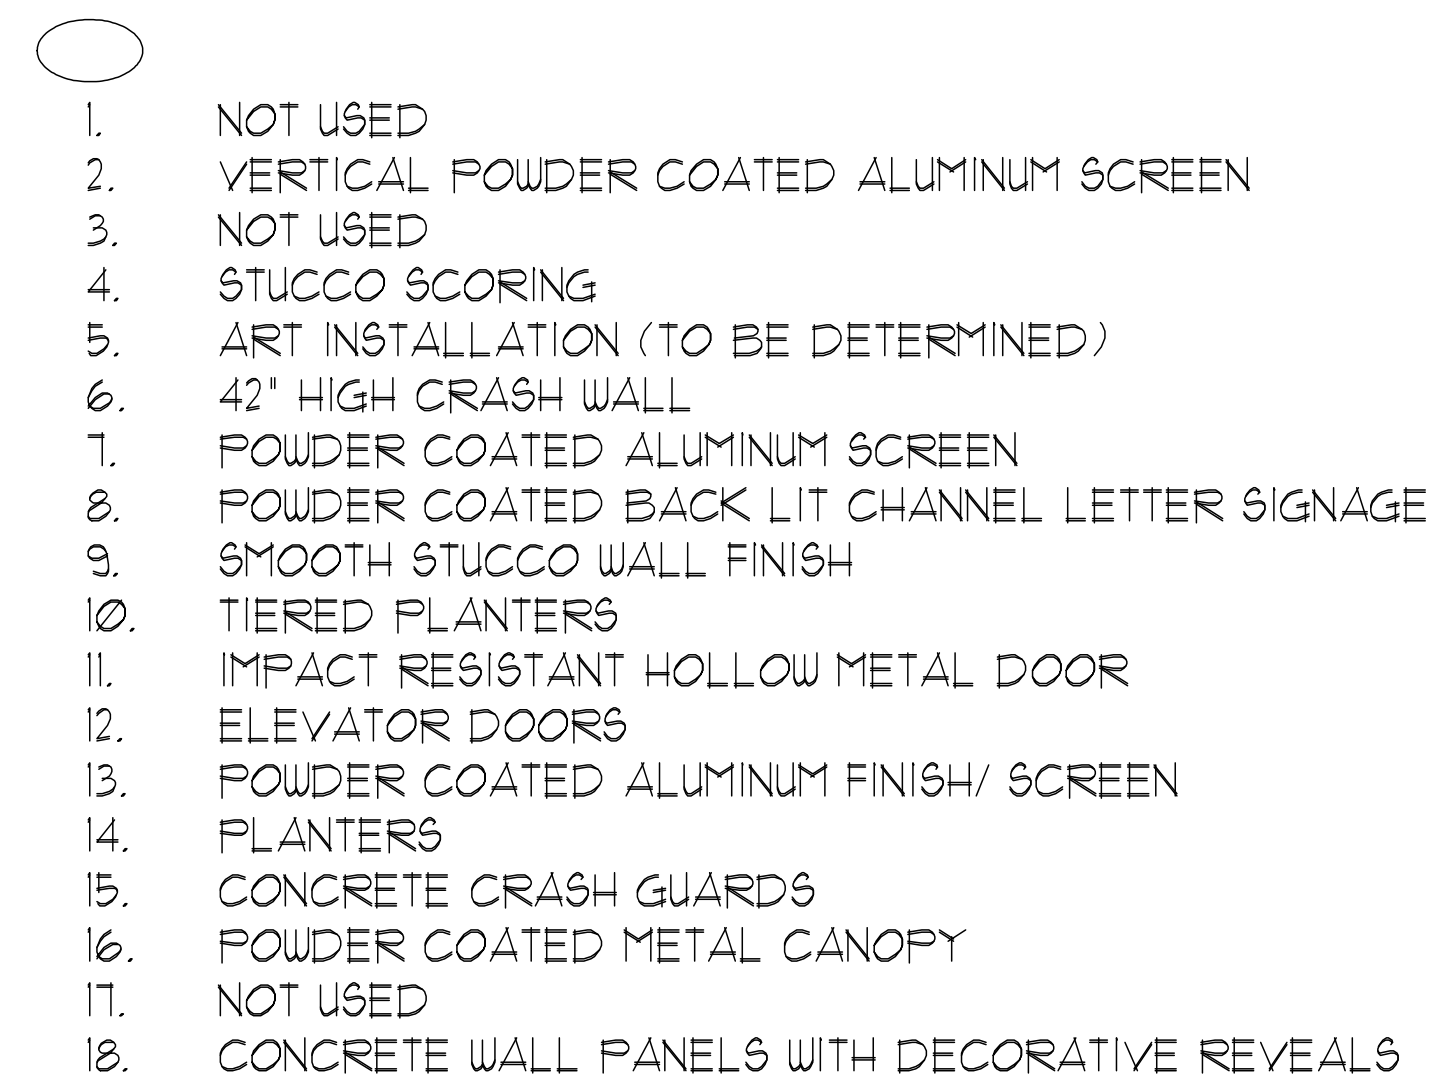



JOSEPH B. KALLER
&
ASSOCIATES, P.A.
AA# 26001212
2417 Hollywood Blvd., Hollywood, Florida 33020
P(954) 920 5746 phone - F(954) 926 2841
kaller@kallerarchitects.com

SEAL

JOSEPH B. KALLER
FLORIDA R.A. # 0009239

WALKER
PARKING CONSULTANTS
4902 Eisenhower Boulevard
Suite 281
Tampa, FL 33634
813.898.5800 Ph.
813.898.5822 Fax
BE-0003840

PROJECT TITLE
NEBRASKA GARAGE
327 NEBRASKA STREET
HOLLYWOOD FL

SHEET TITLE
SECTION C-C


REVISIONS		
No.	DATE	DESCRIPTION
1	10/02/15	COMMENT REV
3	11/16/16	TAC REVISION

This drawing, as an instrument of service, is and shall remain the property of the Architect and shall not be reproduced, published or used in any way without the permission of the Architect.

PROJECT No.: 12106
DATE: 01-27-15
DRAWN BY: JAIME
CHECKED BY: JBK

SHEET

A-15

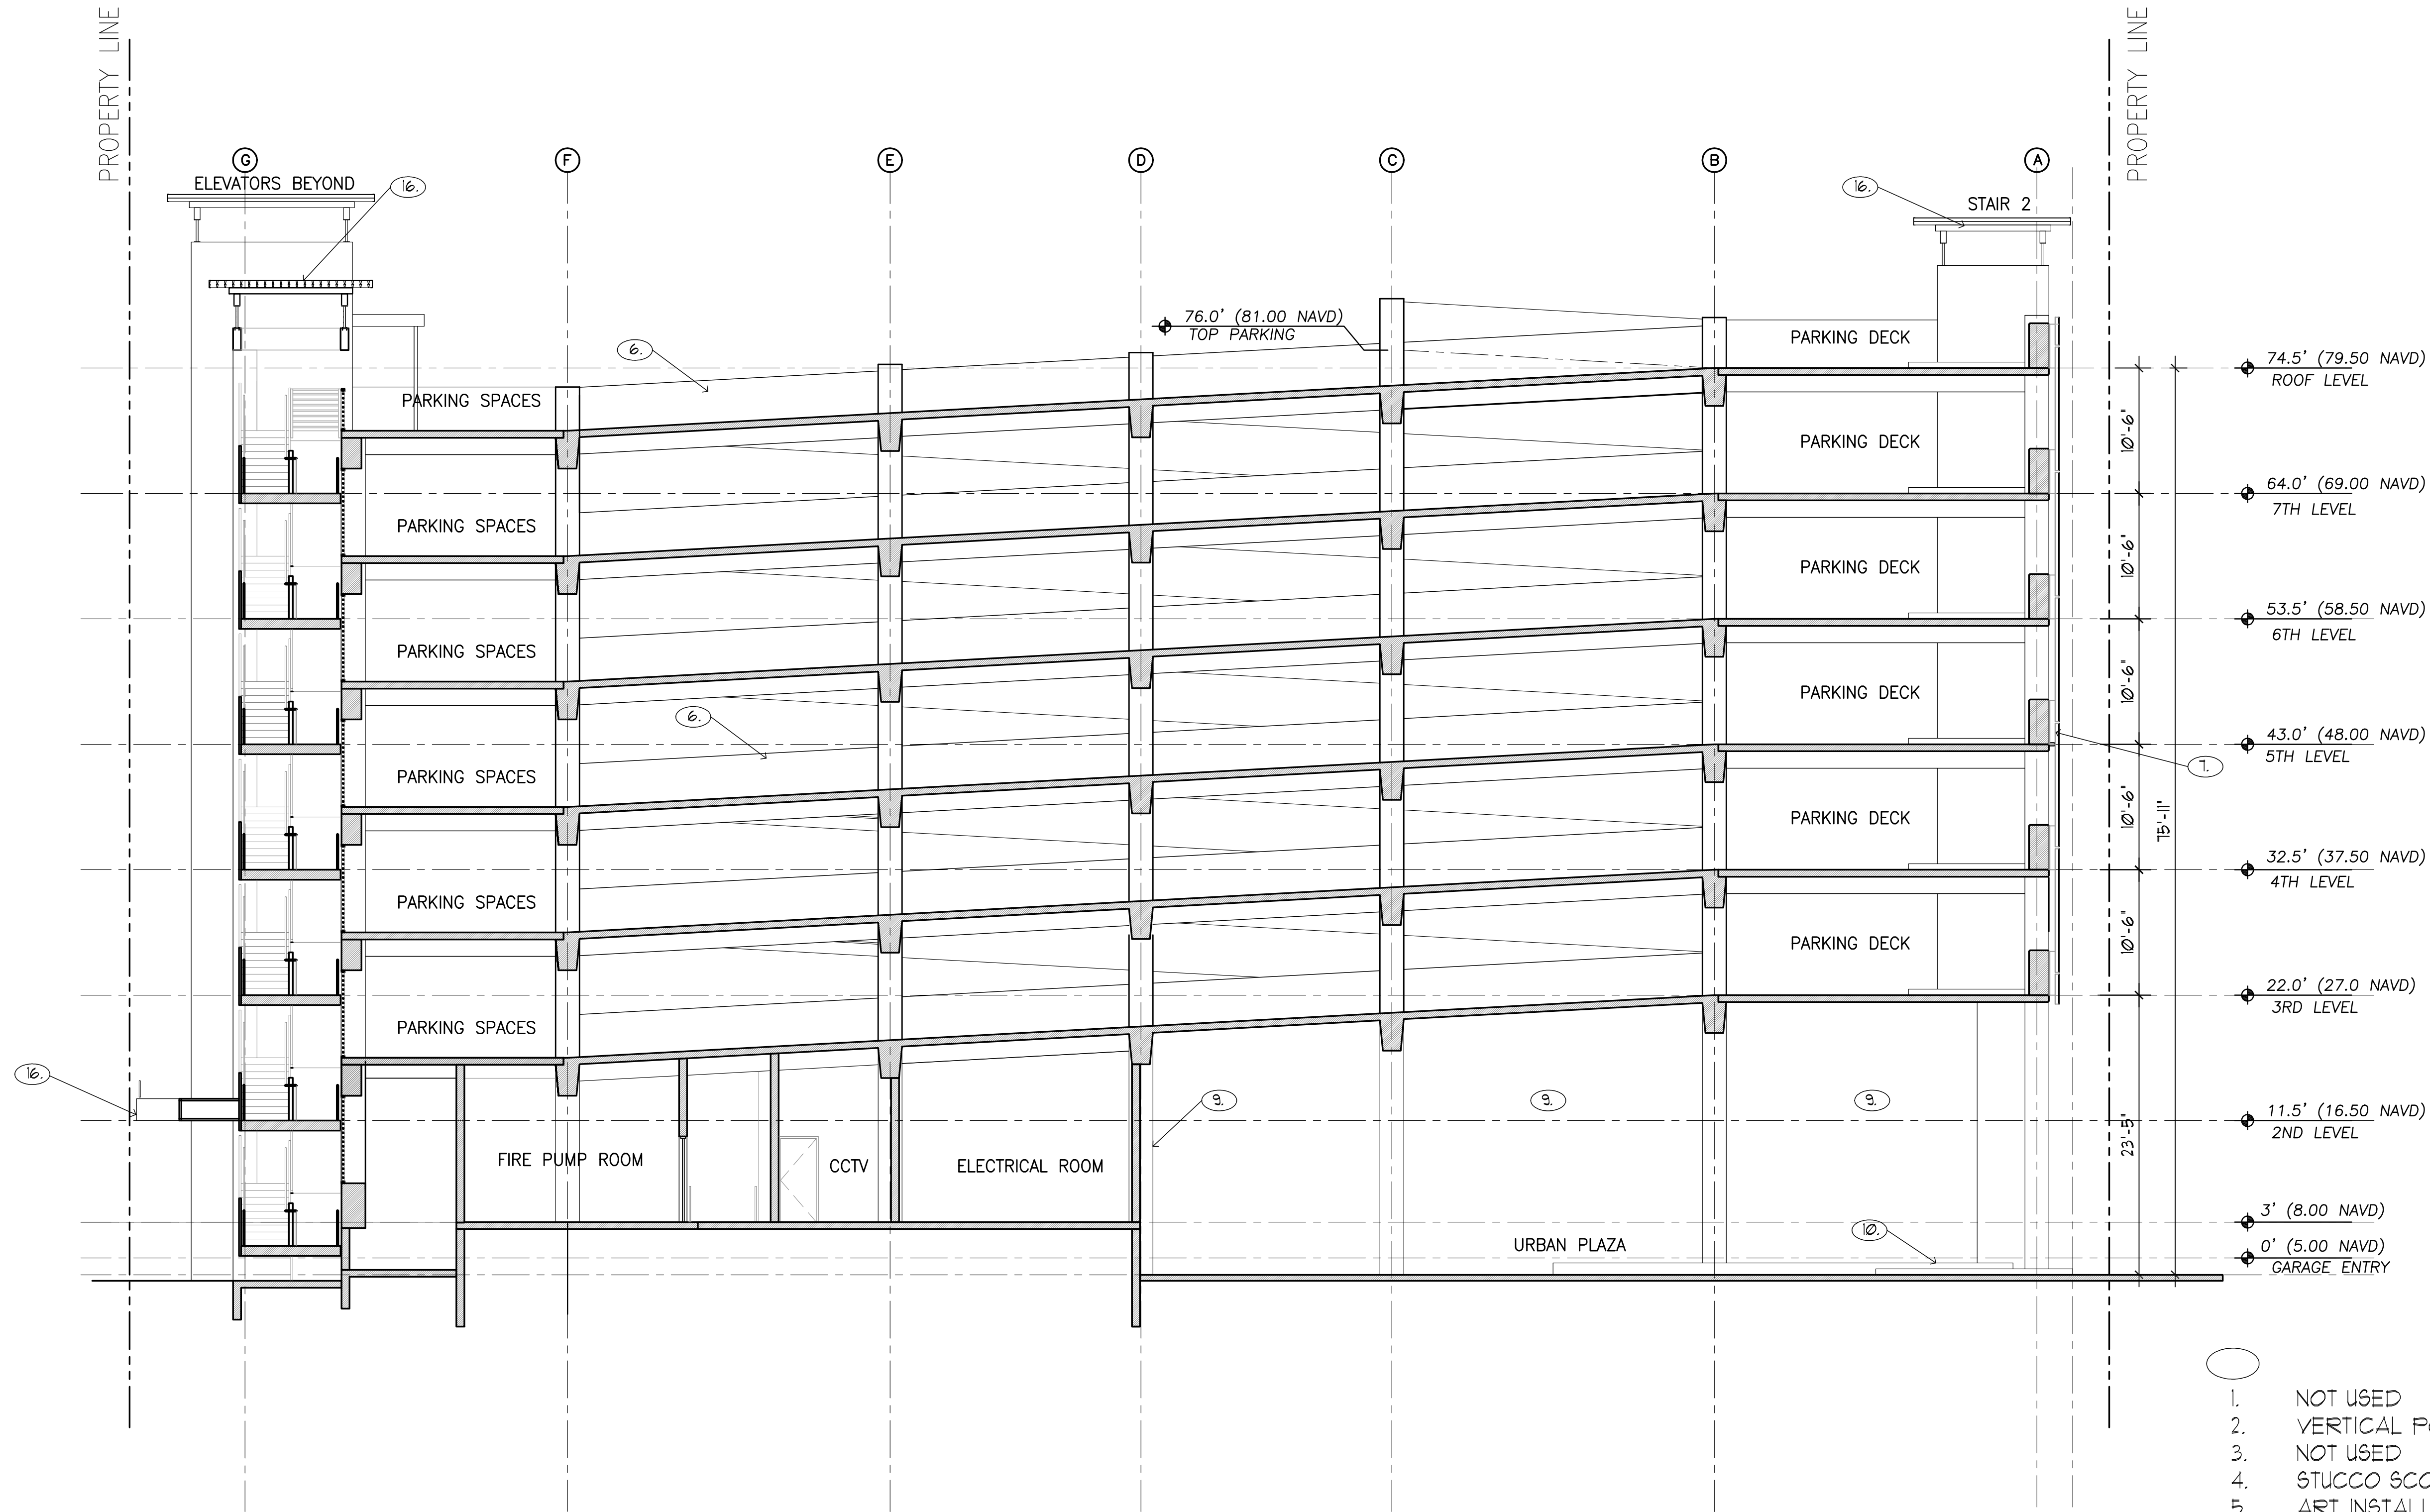

1 SECTION C-C


SCALE: 1/8" = 1'-0"

- NOT USED
- VERTICAL POWDER COATED ALUMINUM SCREEN
- NOT USED
- STUCCO SCORING
- ART INSTALLATION (TO BE DETERMINED)
- 42" HIGH CRASH WALL
- POWDER COATED ALUMINUM SCREEN
- POWDER COATED BACK LIT CHANNEL LETTER SIGNAGE
- SMOOTH STUCCO WALL FINISH
- TIERED PLANTERS
- IMPACT RESISTANT HOLLOW METAL DOOR
- ELEVATOR DOORS
- POWDER COATED ALUMINUM FINISH/ SCREEN
- PLANTERS
- CONCRETE CRASH GUARDS
- POWDER COATED METAL CANOPY
- NOT USED
- CONCRETE WALL PANELS WITH DECORATIVE REVEALS


JOSEPH B. KALLER & ASSOCIATES, P.A. ALL RIGHTS RESERVED © 2014

1 CONTEXTUAL ELEVATIONS


SCALE: 1/16" = 1'-0"

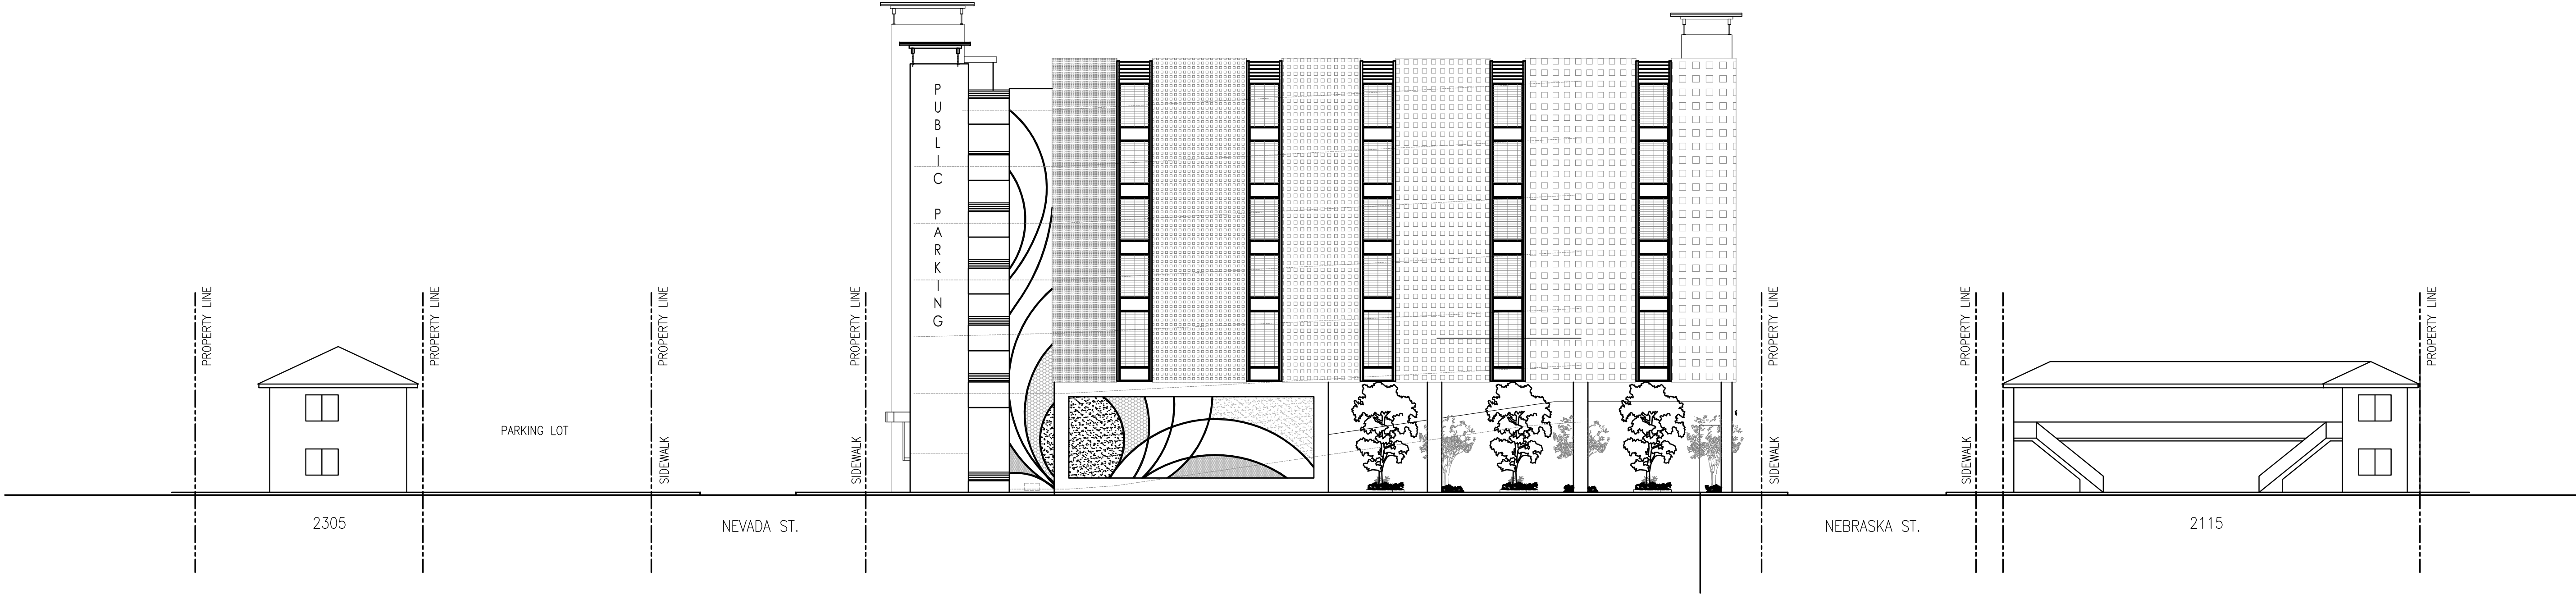


NORTH OCEAN DRIVE LOOKING EAST

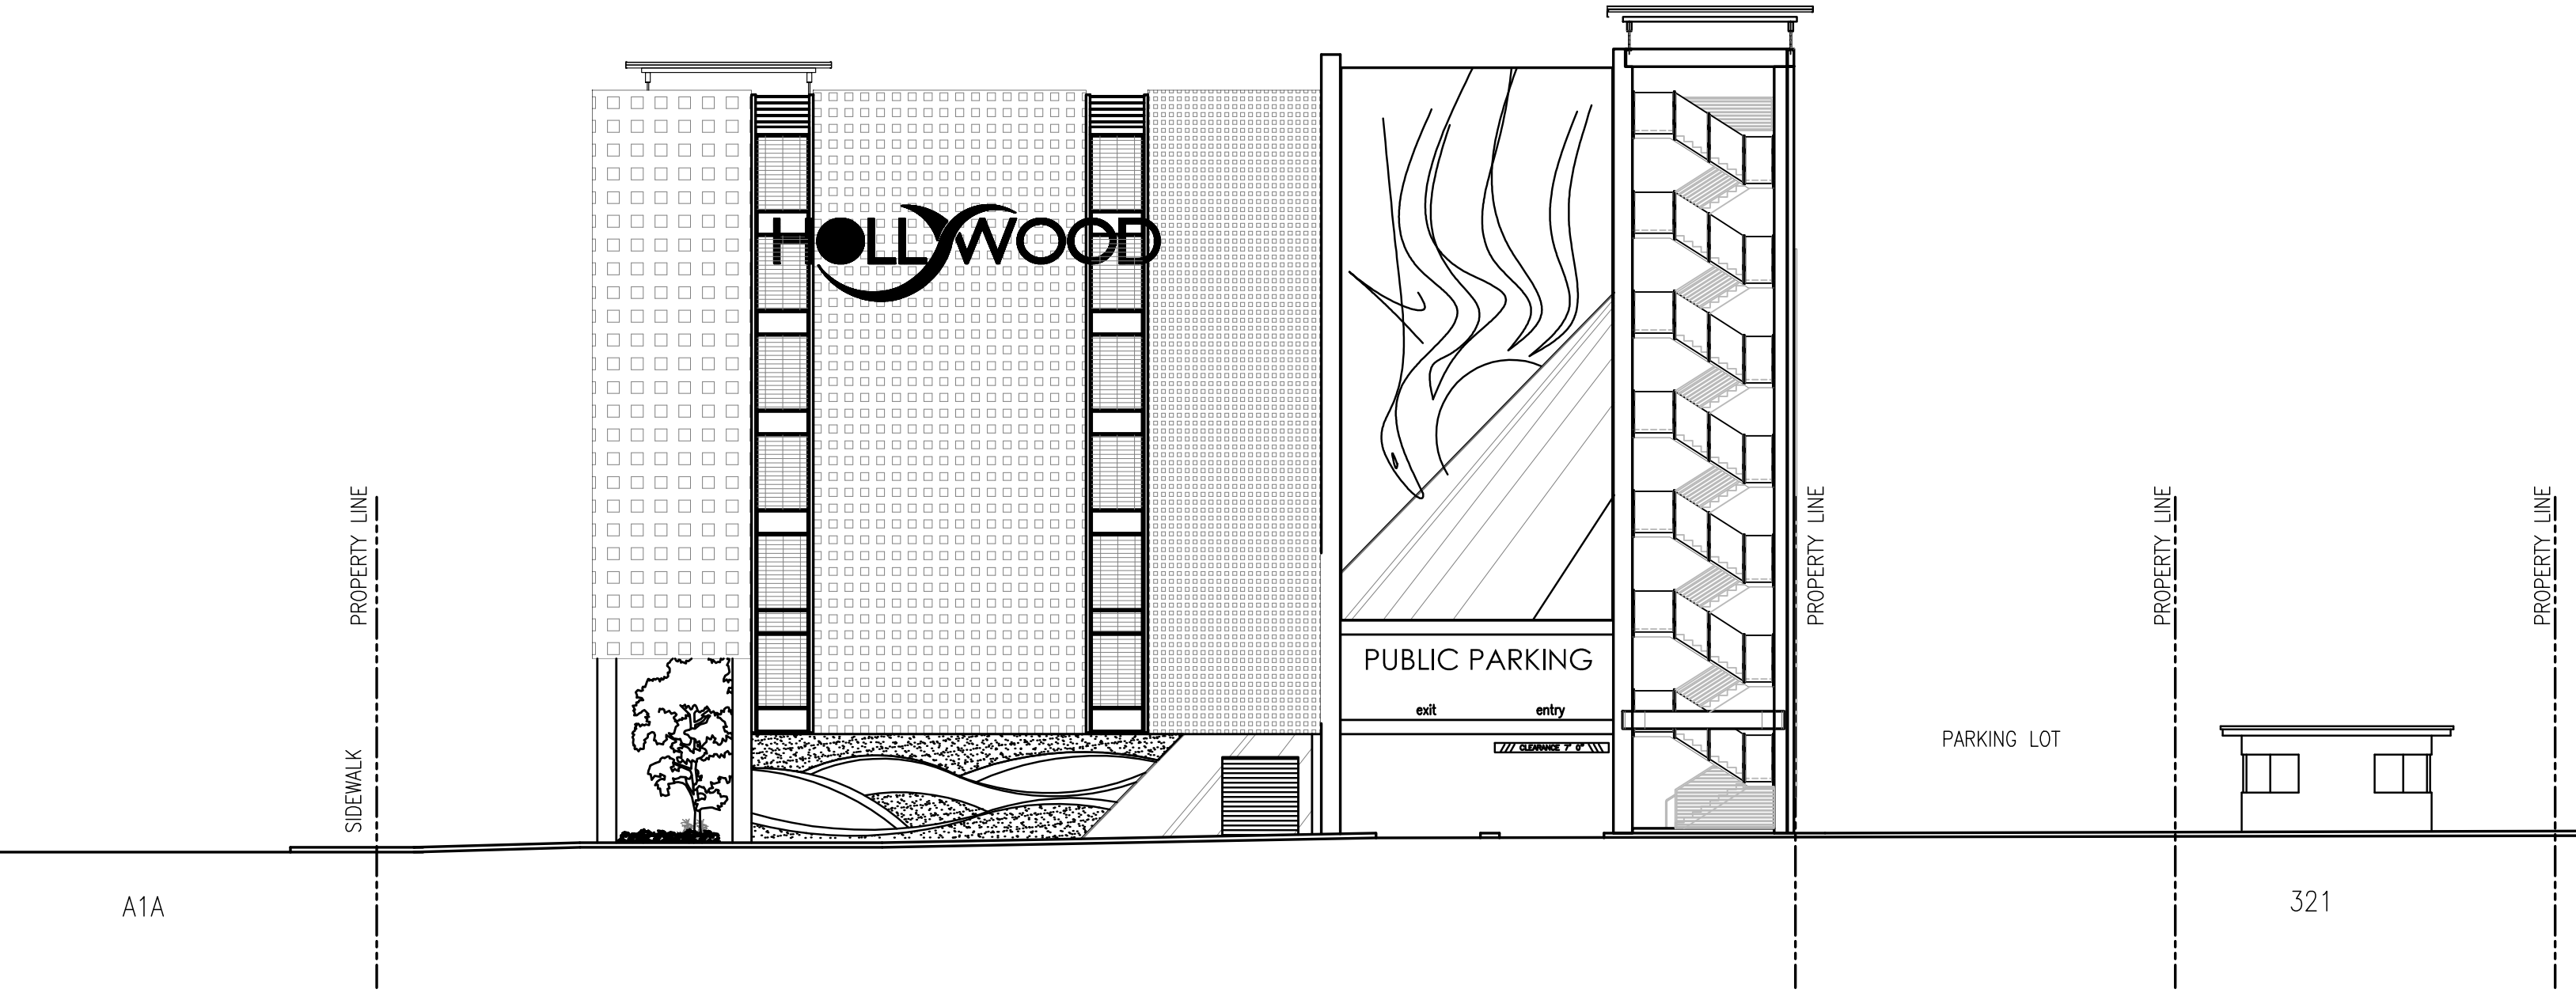

NEBRASKA STREET LOOKING NORTH

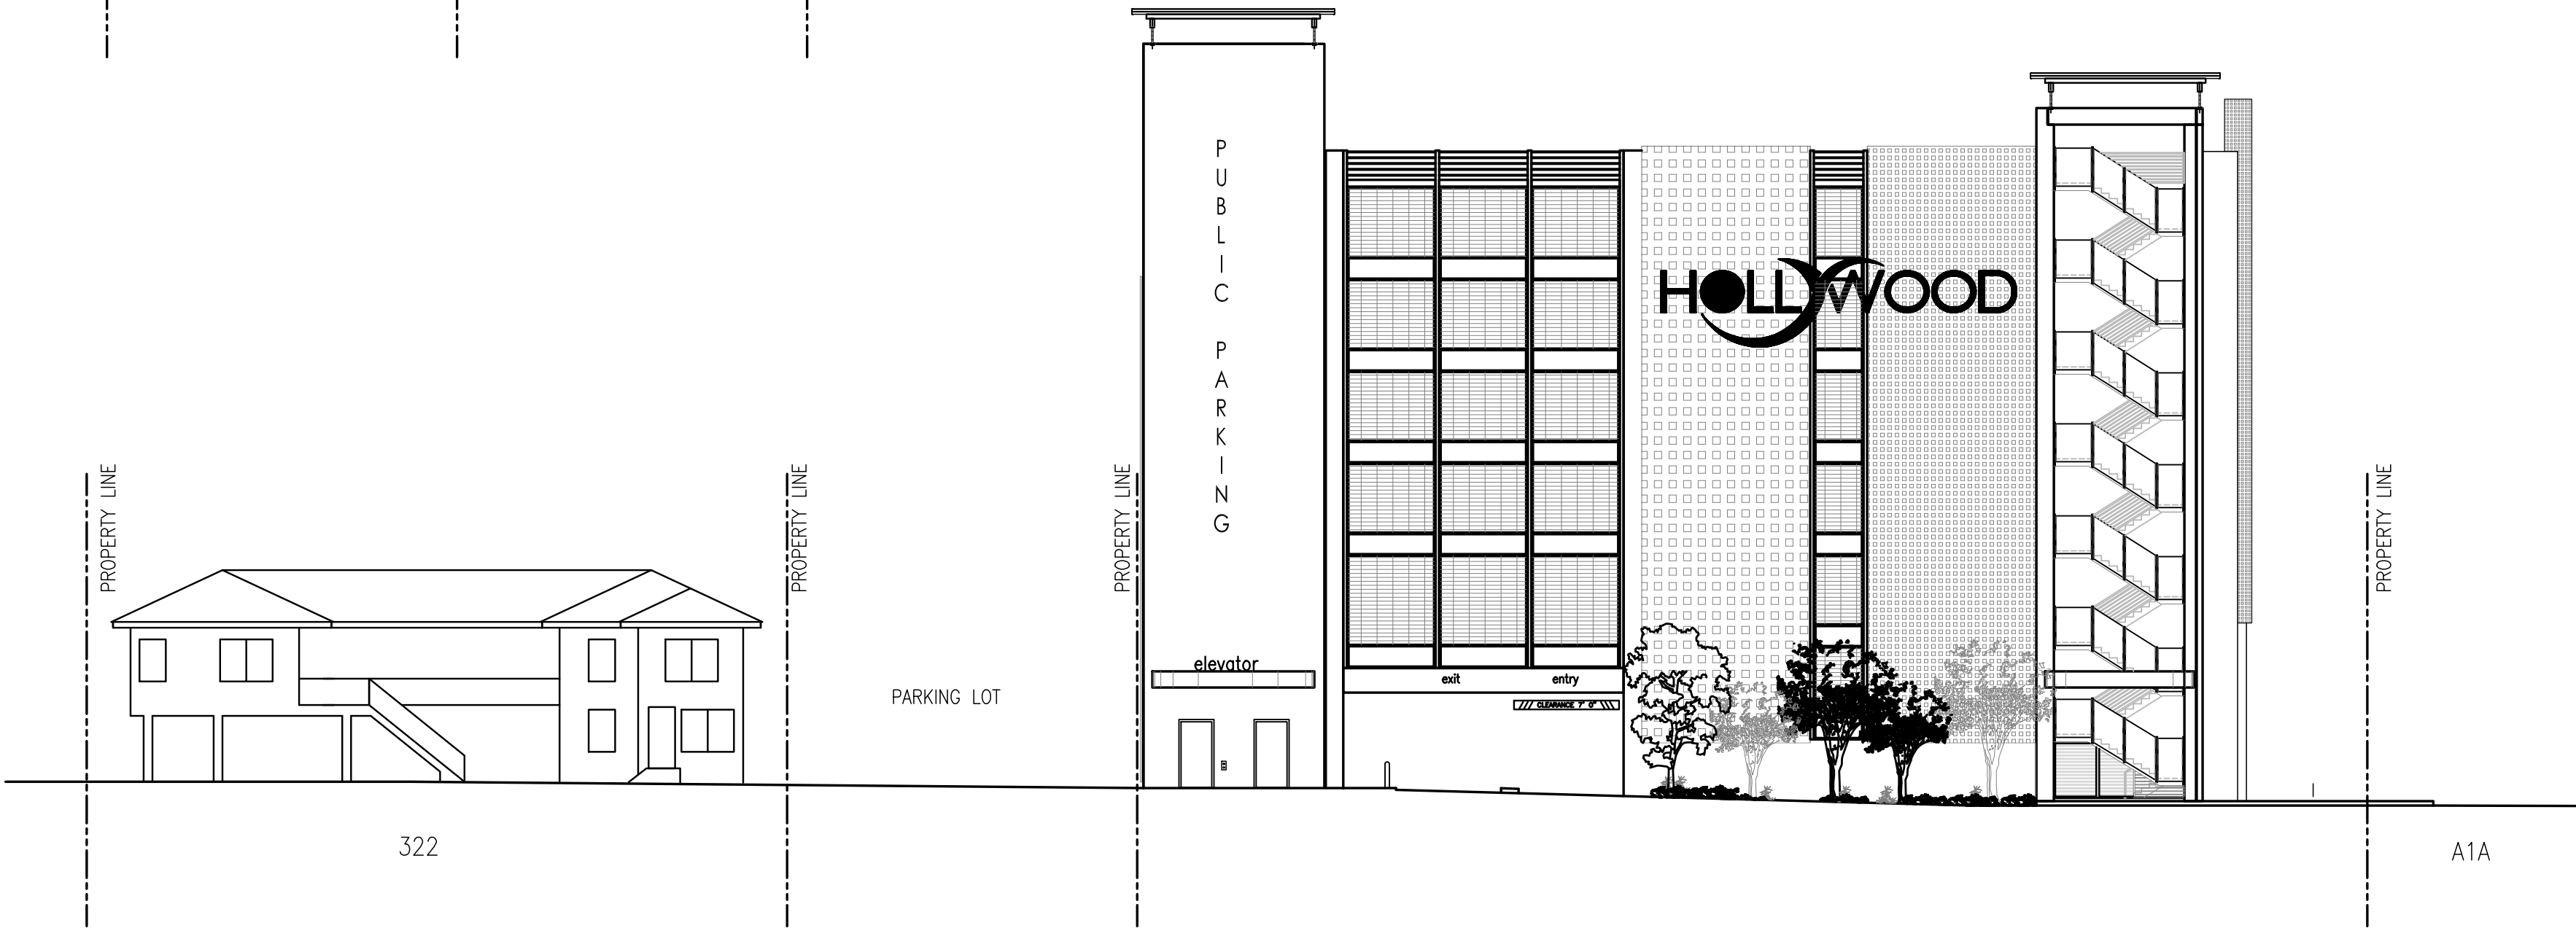

NEVADA STREET LOOKING SOUTH

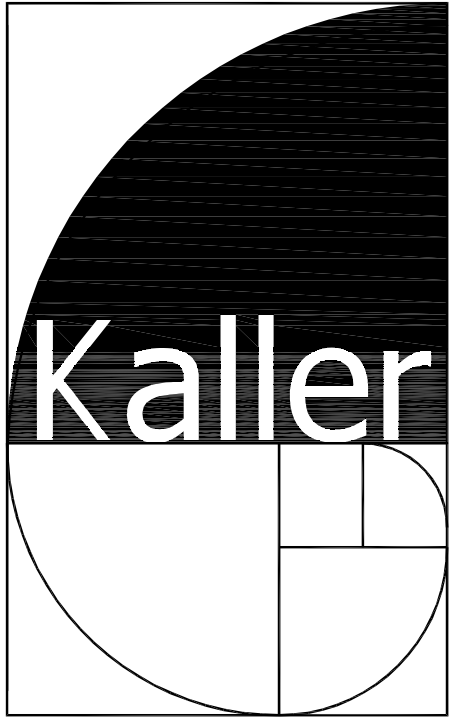

JOSEPH B. KALLER
&
ASSOCIATES, P.A.
AA# 26001212
2417 Hollywood Blvd, Hollywood, Florida 33020
P(954) 920 5746 phone - F(954) 926 2841
kaller@kallerarchitects.com

SEAL

JOSEPH B. KALLER
FLORIDA R.A. # 0009239

WALKER
PARKING CONSULTANTS
4902 Eisenhower Boulevard
Suite 281
Tampa, FL 33634
813.888.5800 Ph.
813.888.5822 Fax
BE-0003840

PROJECT TITLE
NEBRASKA GARAGE
327 NEBRASKA STREET
HOLLYWOOD FL

SHEET TITLE
CONTEXTUAL STREET
ELEVATIONS

REVISIONS		
No.	DATE	DESCRIPTION
1	10/02/15	FINAL TAC COMMENTS (RENUMBERED SHEET)
3	11/16/16	TAC REVISION
-	-	-
-	-	-
-	-	-
-	-	-
-	-	-
-	-	-
-	-	-
-	-	-
-	-	-

This drawing, as an instrument of service, is and shall remain the property of the Architect and shall not be reproduced, published or used in any way without the permission of the Architect.

PROJECT No.: 14221
DATE: 01-27-15
DRAWN BY: GMV
CHECKED BY: JBK

SHEET

A-16