


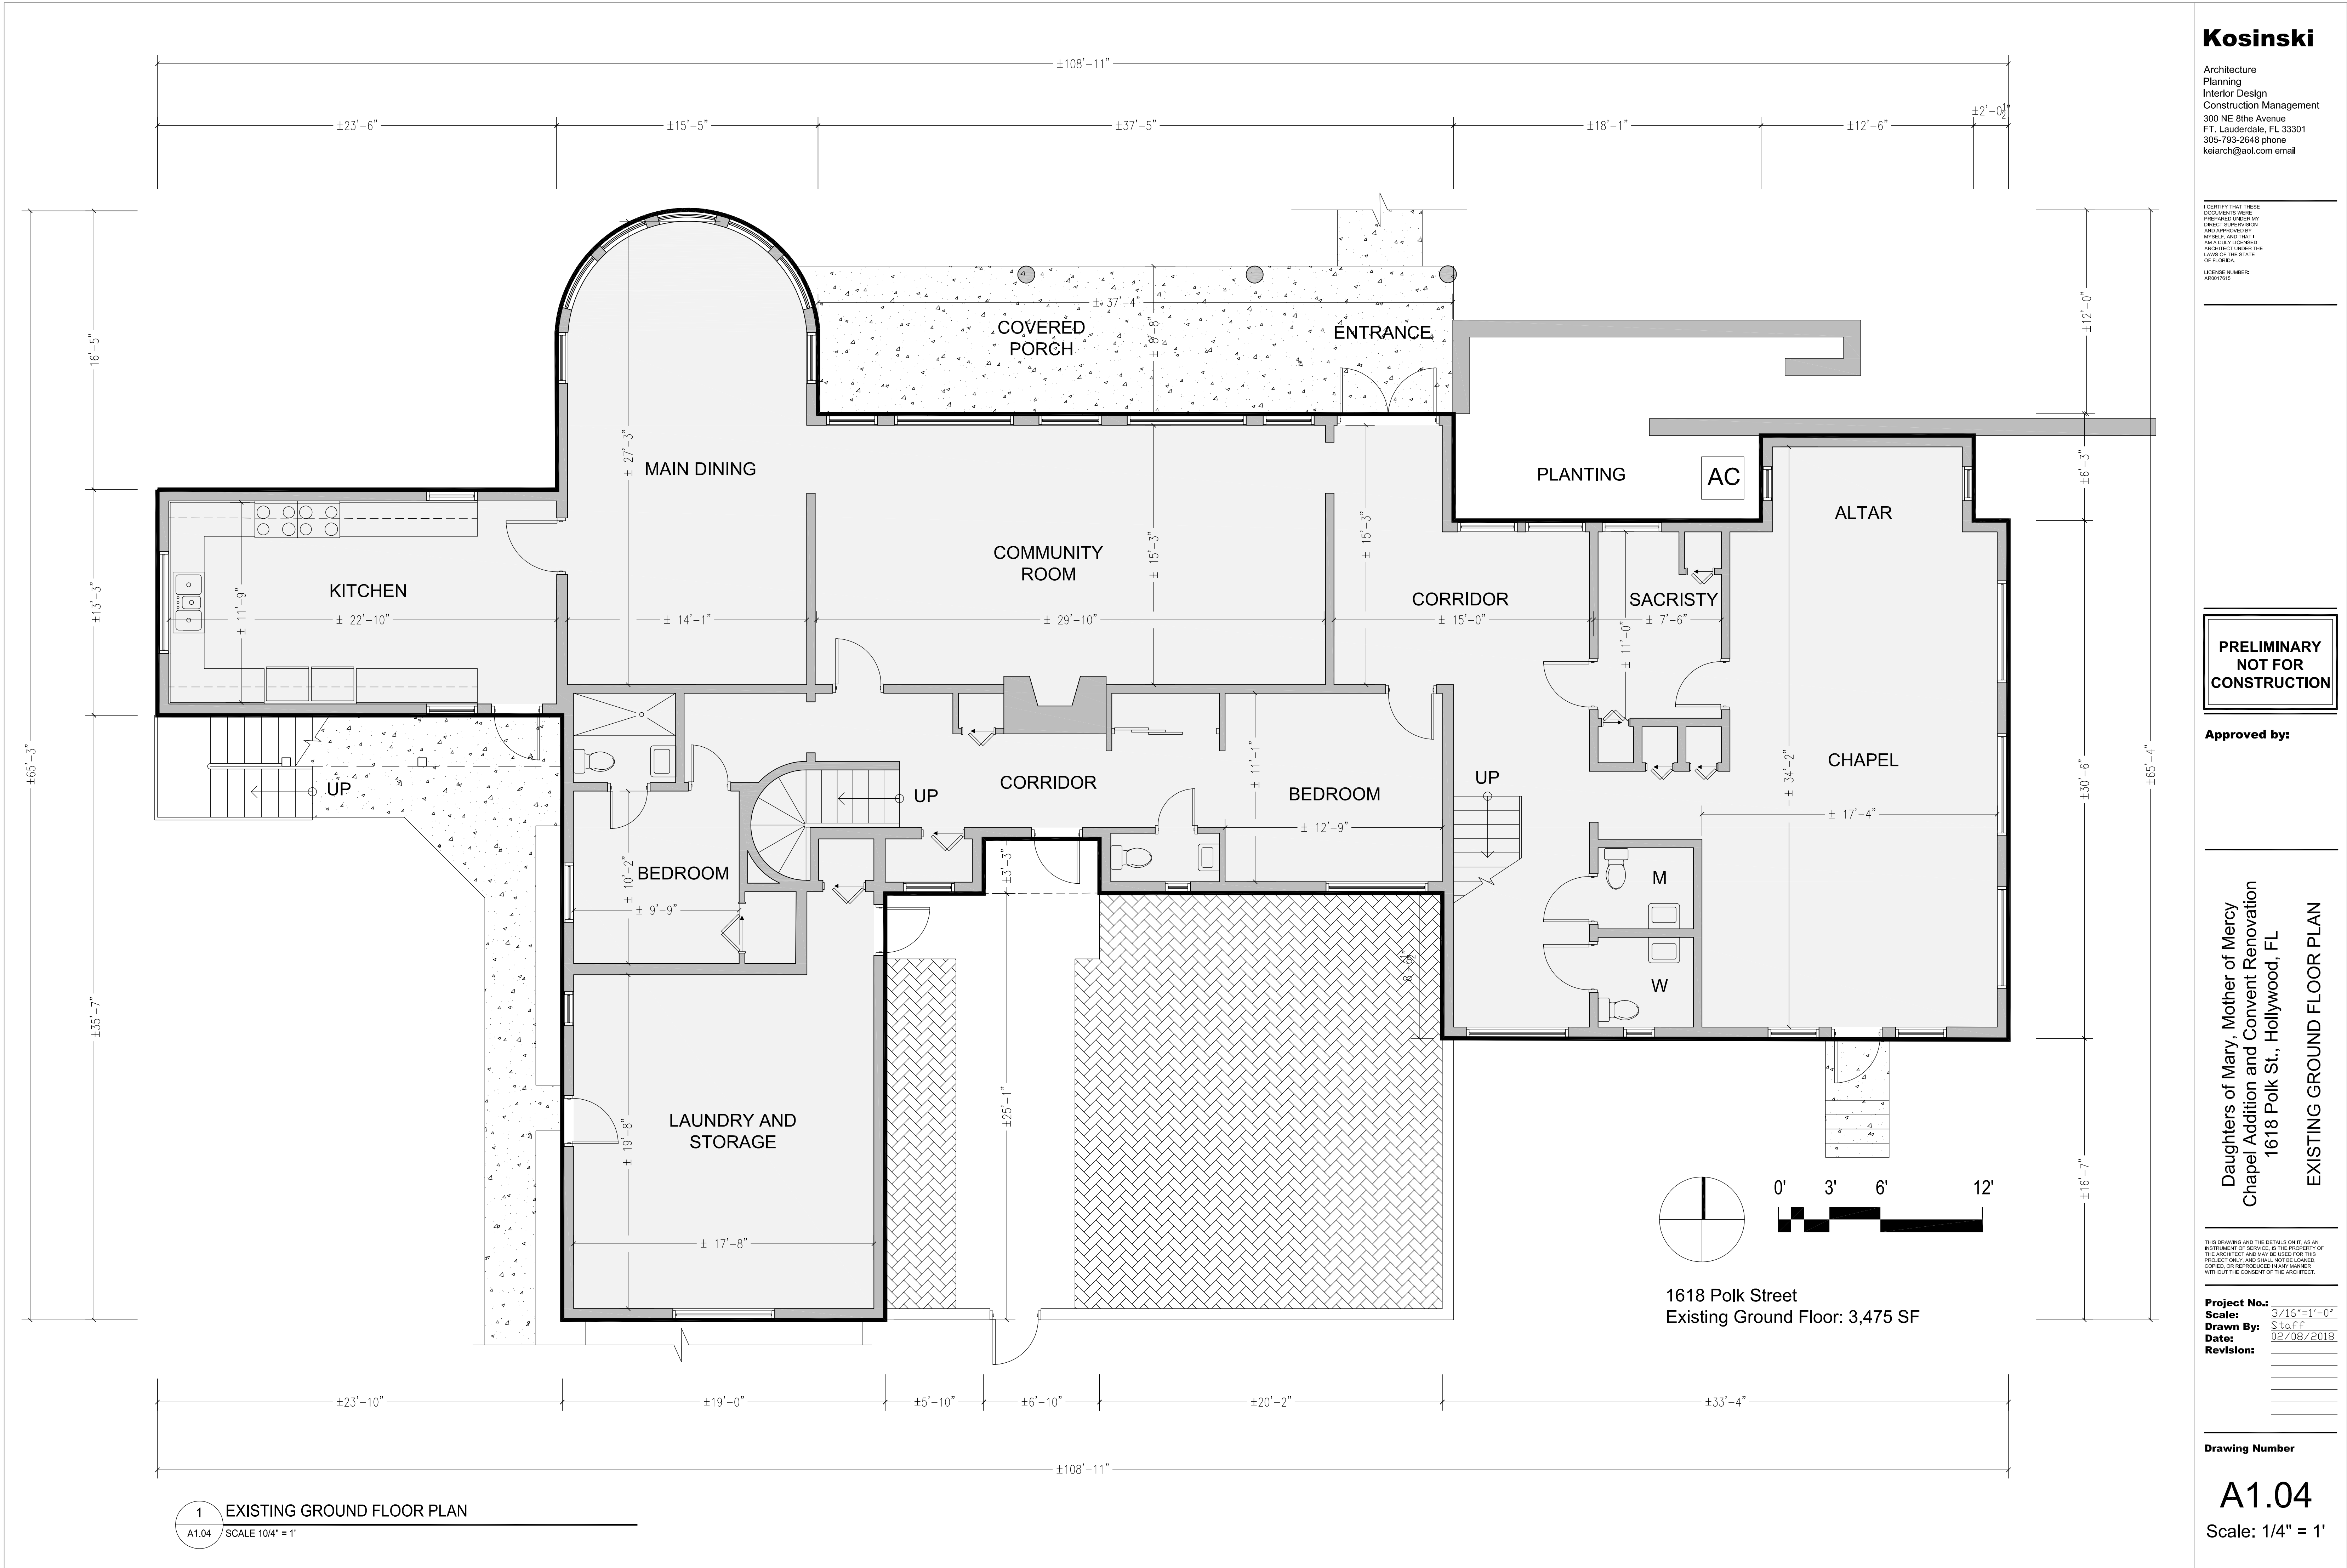

Kosinski

Architecture
Planning
Interior Design
Construction Management
300 NE 8th Avenue
FT. Lauderdale, FL 33301
305-793-2648 phone
kelarch@aol.com email

I CERTIFY THAT THESE
DOCUMENTS WERE
PREPARED UNDER MY
DIRECT SUPERVISION
AND APPROVED BY
MYSELF, AND THAT I
AM A FULLY LICENSED
ARCHITECT UNDER THE
LAWS OF THE STATE
OF FLORIDA.

LICENSE NUMBER:
A00000000

PRELIMINARY
NOT FOR
CONSTRUCTION

Approved by:

Daughters of Mary, Mother of Mercy
Chapel Addition and Convent Renovation
1618 Polk St., Hollywood, FL
EXISTING GROUND FLOOR PLAN


THIS DRAWING AND THE DETAILS ON IT, AS AN
INSTRUMENT OF SERVICE, IS THE PROPERTY OF
THE ARCHITECT AND MAY BE USED FOR THIS
PROJECT ONLY, AND SHALL NOT BE LOANED,
COPIED, OR REPRODUCED IN ANY MANNER,
WITHOUT THE CONSENT OF THE ARCHITECT.

Project No.:
Scale: 3/16"=1'-0"
Drawn By: Staff
Date: 02/08/2018
Revision:

Drawing Number

A1.04

Scale: 1/4" = 1'

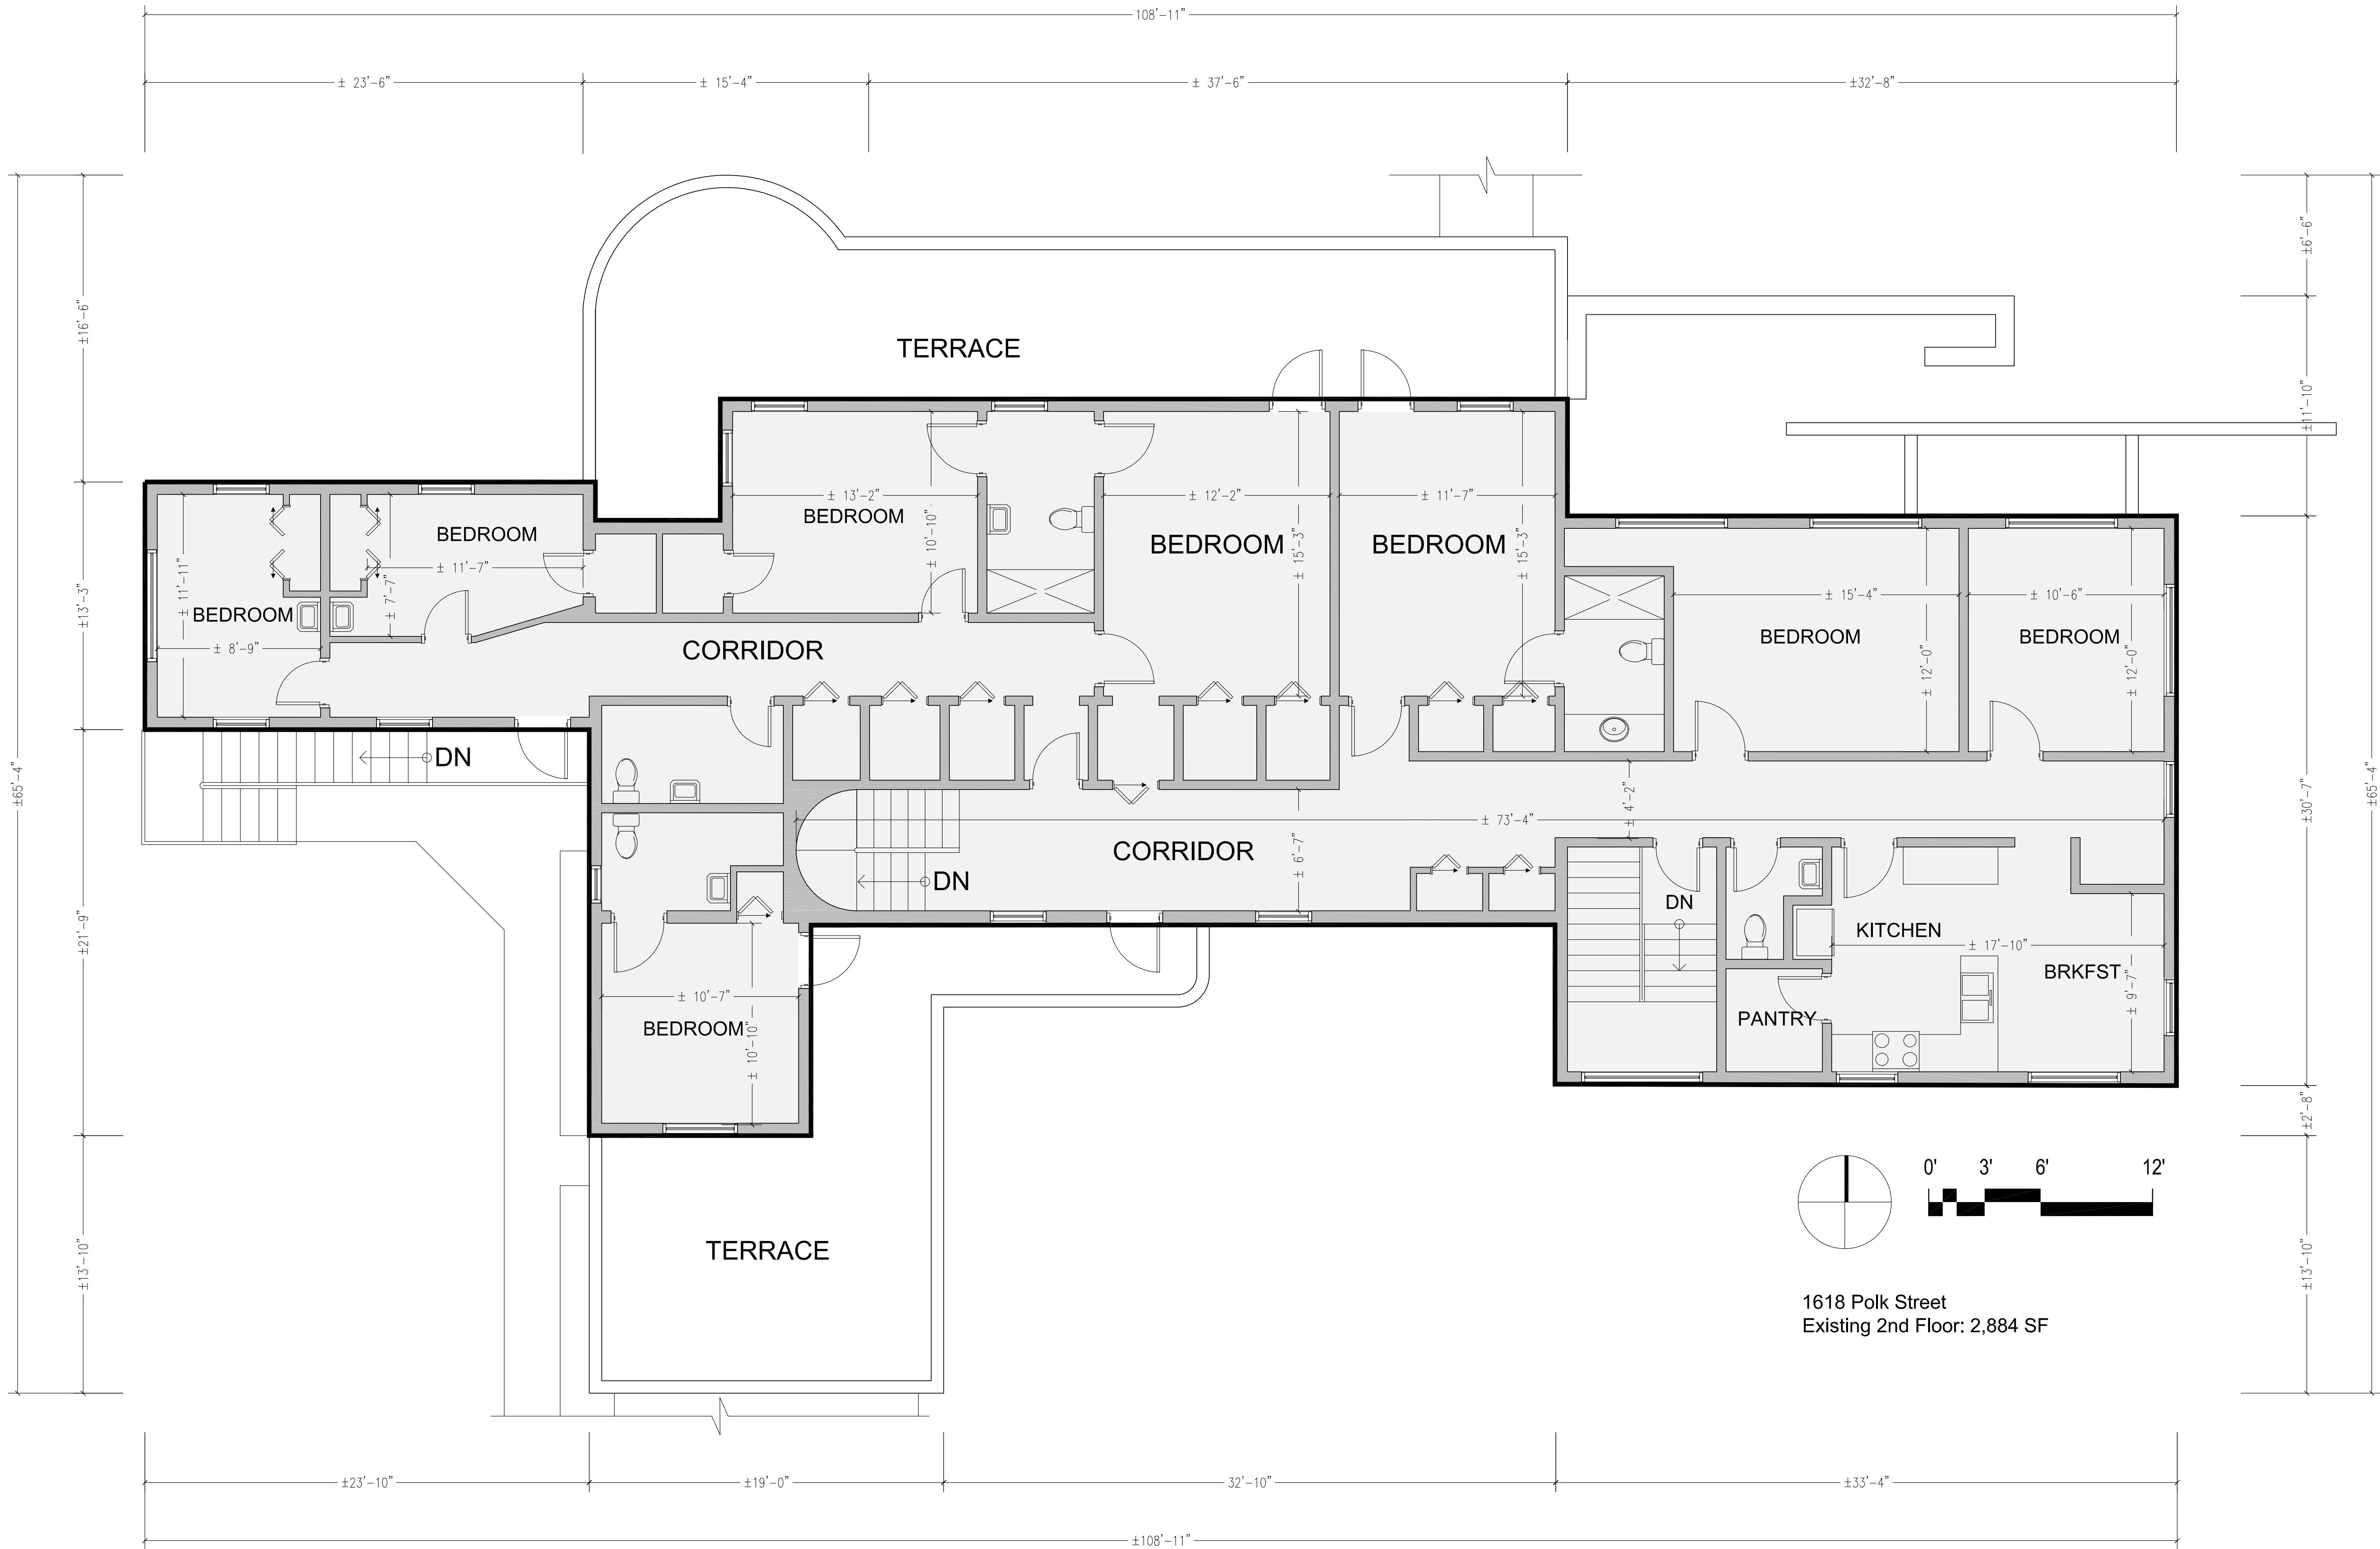

Kosinski

Architecture
Planning
Interior Design
Construction Management
300 NE 8th Avenue
FT. Lauderdale, FL 33301
305-793-2648 phone
kelarch@aol.com email

I CERTIFY THAT THESE DOCUMENTS WERE PREPARED UNDER MY DIRECT SUPERVISION AND APPROVED BY MYSELF, AND THAT I AM A FULLY LICENSED ARCHITECT UNDER THE LAWS OF THE STATE OF FLORIDA.
LICENSE NUMBER: 00000000
ARCHITECT

PRELIMINARY
NOT FOR
CONSTRUCTION

Approved by:

Daughters of Mary, Mother of Mercy
Chapel Addition and Convent Renovation
1618 Polk St., Hollywood, FL
EXISTING SECOND FLOOR PLAN

THIS DRAWING AND THE DETAILS ON IT, AS AN INSTRUMENT OF SERVICE, IS THE PROPERTY OF THE ARCHITECT AND MAY BE USED FOR THIS PROJECT ONLY, AND SHALL NOT BE LOANED, COPIED, OR REPRODUCED IN ANY MANNER, WITHOUT THE CONSENT OF THE ARCHITECT.

Project No.: 3/16"=1'-0"
Scale: Staff
Drawn By: 02/08/2018
Date: Revision:

Drawing Number

A1.05

Scale: 1/4" = 1'

PRELIMINARY
NOT FOR
CONSTRUCTION

Approved by:

Daughters of Mary, Mother of Mercy
Chapel and Residence Addition
1618 Polk St., Hollywood, FL
GROUND FLOOR
ADDITION RENOVATION PLAN


THIS DRAWING AND THE DETAILS ON IT, AS AN
INSTRUMENT OF SERVICE, IS THE PROPERTY OF
THE ARCHITECT AND MAY BE USED FOR THIS
PROJECT ONLY, AND SHALL NOT BE LOANED,
COPIED, OR REPRODUCED IN ANY MANNER,
WITHOUT THE CONSENT OF THE ARCHITECT.

Project No.: 3/16"=1'-0"
Scale: Staff
Drawn By: 02/12/2018
Date: Revision:

Drawing Number



A1.06

Scale: 1/4" = 1'

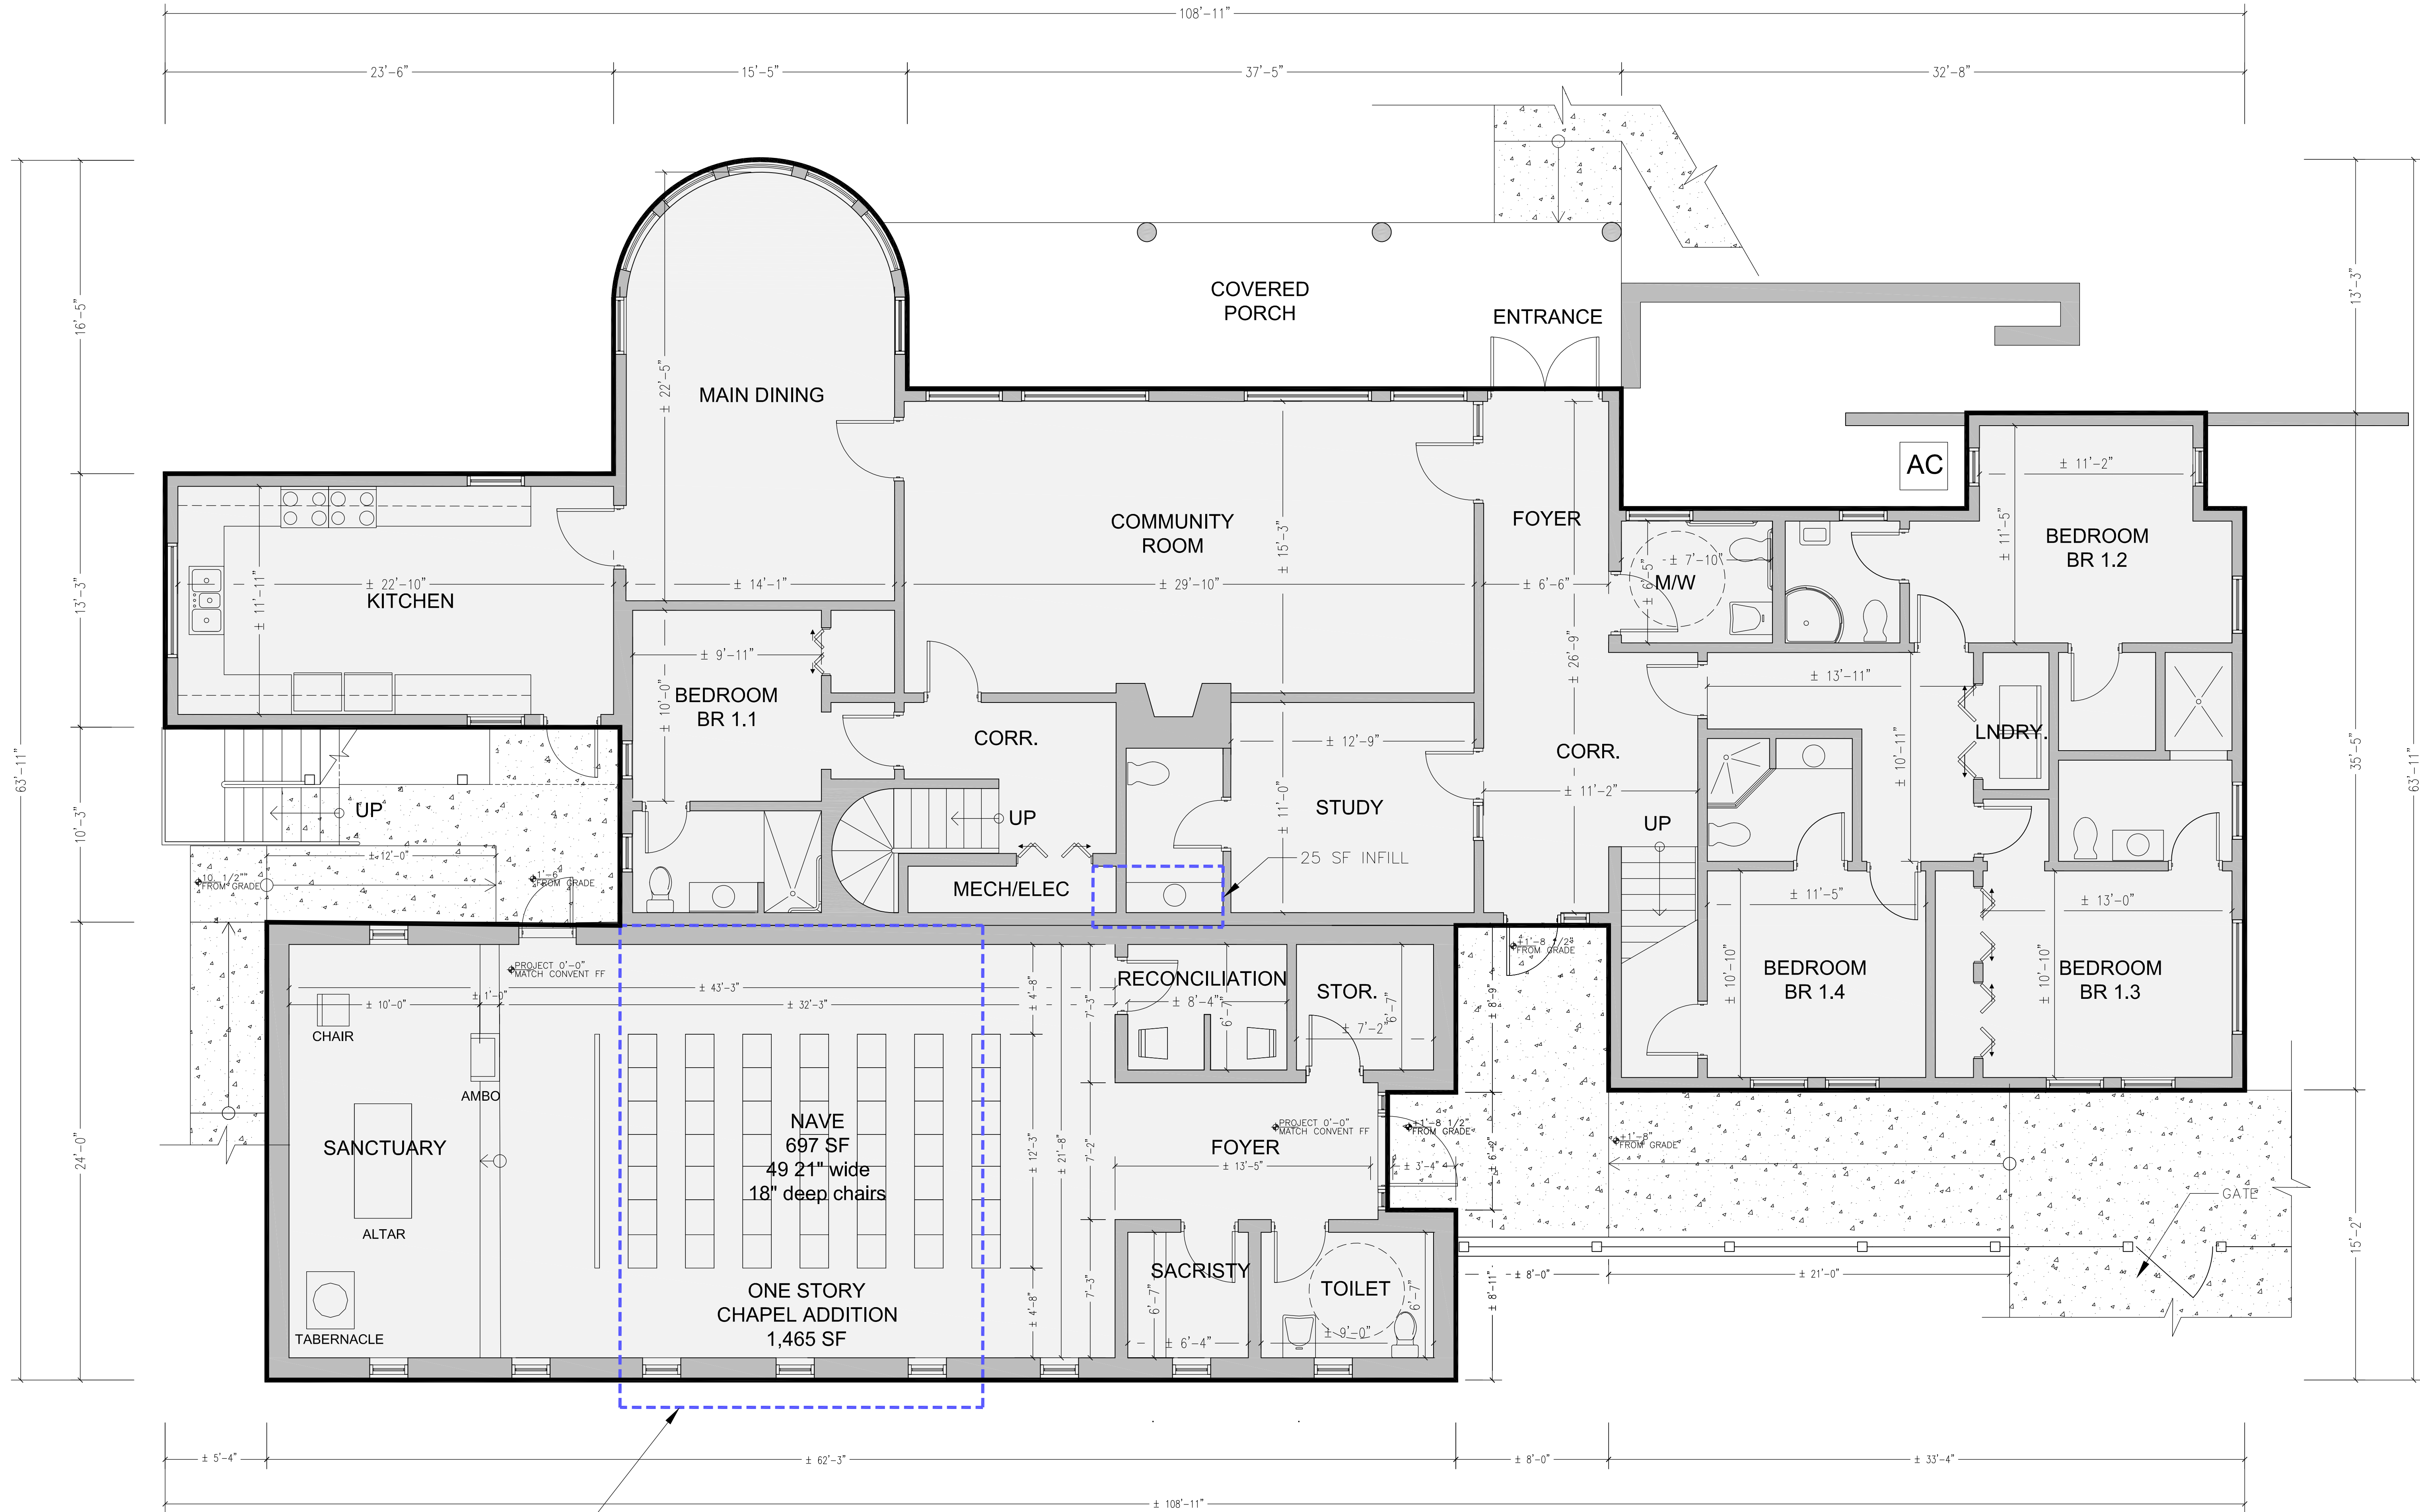

LINE DELIMITS EXISTING 480SF
GF WASHROOM TO BE REMOVED

1 GROUND FLOOR RENOVATION AND ADDITION PLANS
A1.06 SCALE 1/4" = 1'

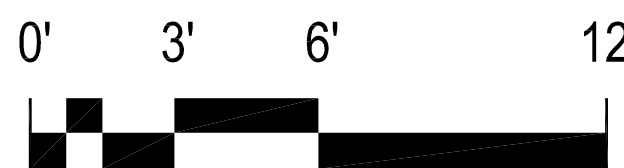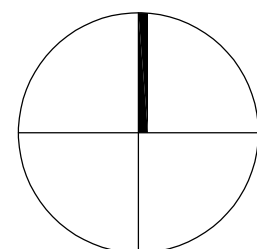

Renovated Existing Convent Ground Floor (4 BRs) (Laudry Removed): 3,020 SF
Ground Floor Chapel Addition: 1,465 SF
Total Project Ground Floor Enclosed: 4,491 SF

PRELIMINARY
NOT FOR
CONSTRUCTION

Approved by:

Daughters of Mary, Mother of Mercy
Chapel Addition and Convent Renovation
1618 Polk St., Hollywood, FL
2ND FLOOR
ADDITION RENOVATION PLAN

THIS DRAWING AND THE DETAILS ON IT, AS AN
INSTRUMENT OF SERVICE, IS THE PROPERTY OF
THE ARCHITECT AND MAY BE USED FOR THIS
PROJECT ONLY, AND SHALL NOT BE LOANED,
COPIED, OR REPRODUCED IN ANY MANNER,
WITHOUT THE CONSENT OF THE ARCHITECT.

Project No.: 3/16* = 1'-0"
Scale: 3/16* = 1'-0"
Drawn By: Staff, PEK
Date: 03/23/2018
Revision:

Drawing Number

A1.07

Scale: 1/4" = 1'

