

EXHIBIT "B"



MOTOROLA

8000 W. SUNRISE BLVD
PLANTATION, FL 33322

PHONE: (954) 723-5000

BROWARD COUNTY
WEST HOLLYWOOD


SW 49TH COURT FT LAUDERDALE, FL 3331

AMEC FOSTER WHEELER PROJECT No: 6166-17-0675	
DRAWN: G. TRIANA	CHECKED: C. RULLIER
APPROVED: F.D. SHIVER	ISSUE DATE: 08-16-18



AMEC FOSTER WHEELER
ENVIRONMENT AND INFRASTRUCTURE, INC.
1075 BIG SHANTY DRIVE, N.W., SUITE 100
KENNESAW, GA 30144
PHONE: (770) 421-3400 FAX: (770) 421-3486

NO.	DATE	DESCRIPTION
-----	------	-------------

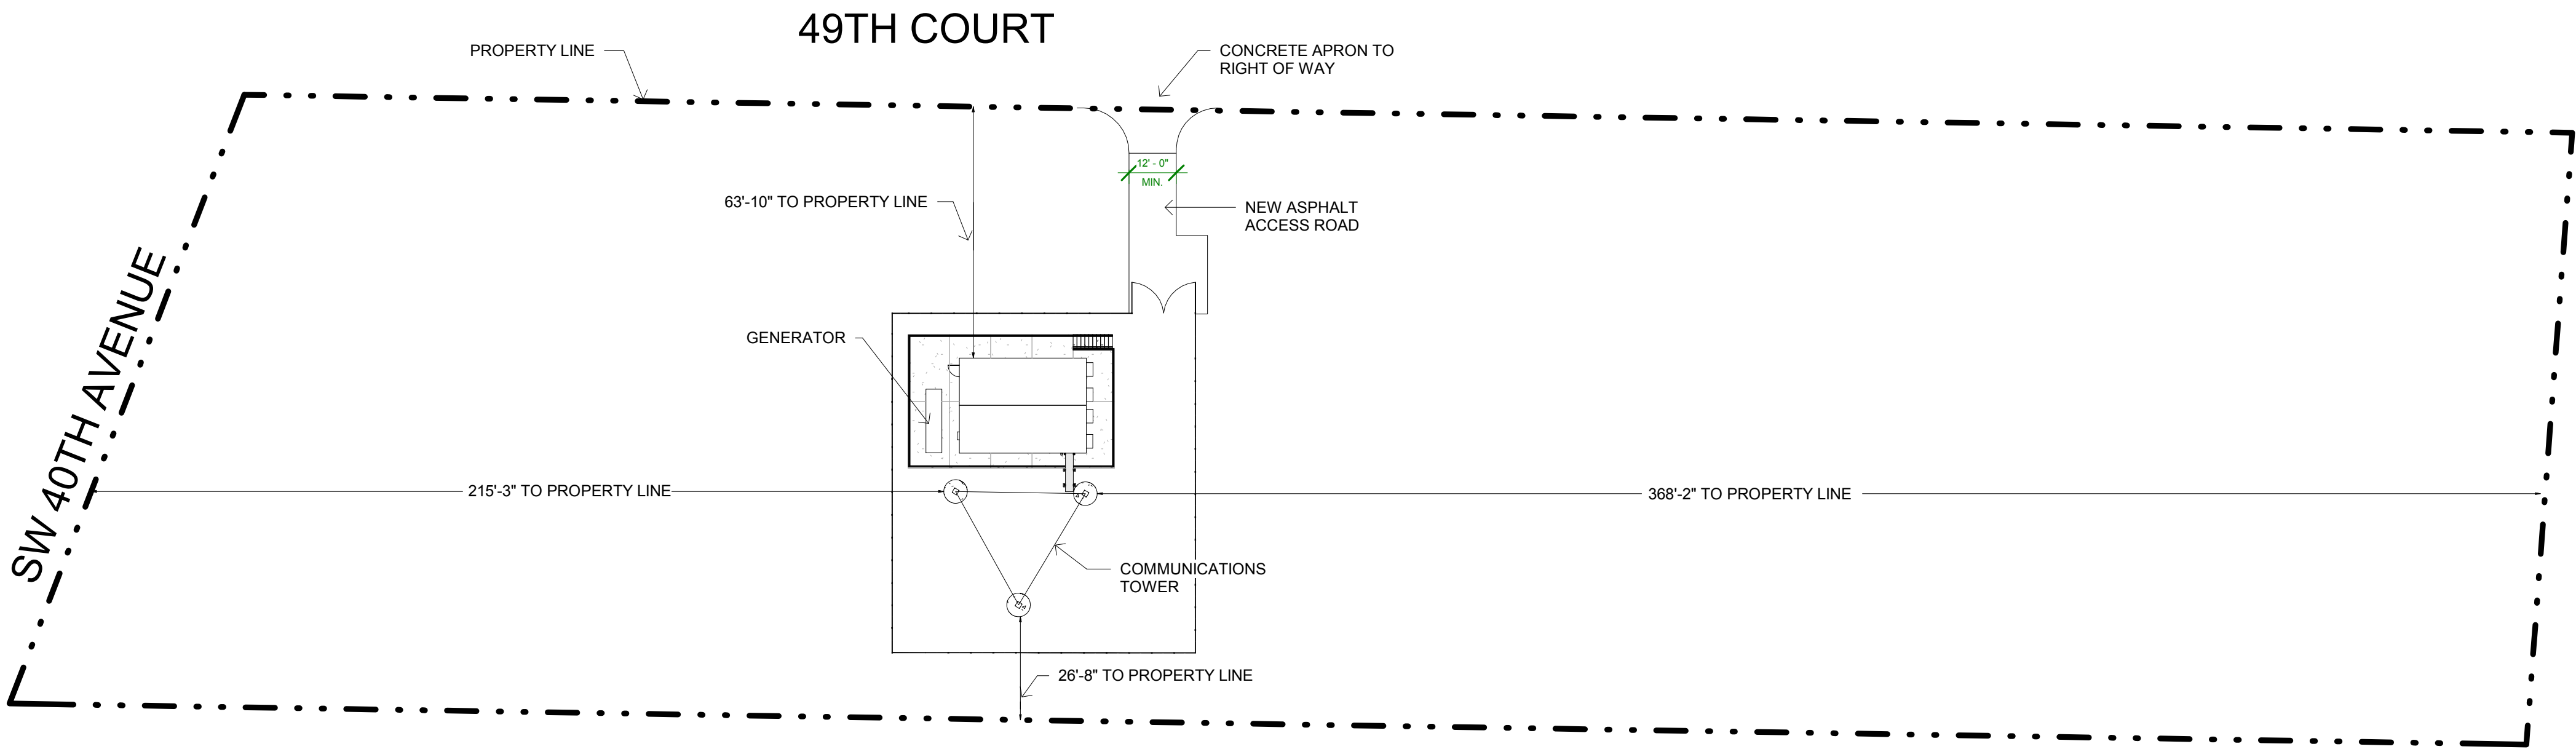


1 SITE PLAN II
1" = 30'-0"



SHEET No. & NAME

SITE PLAN

SP-100

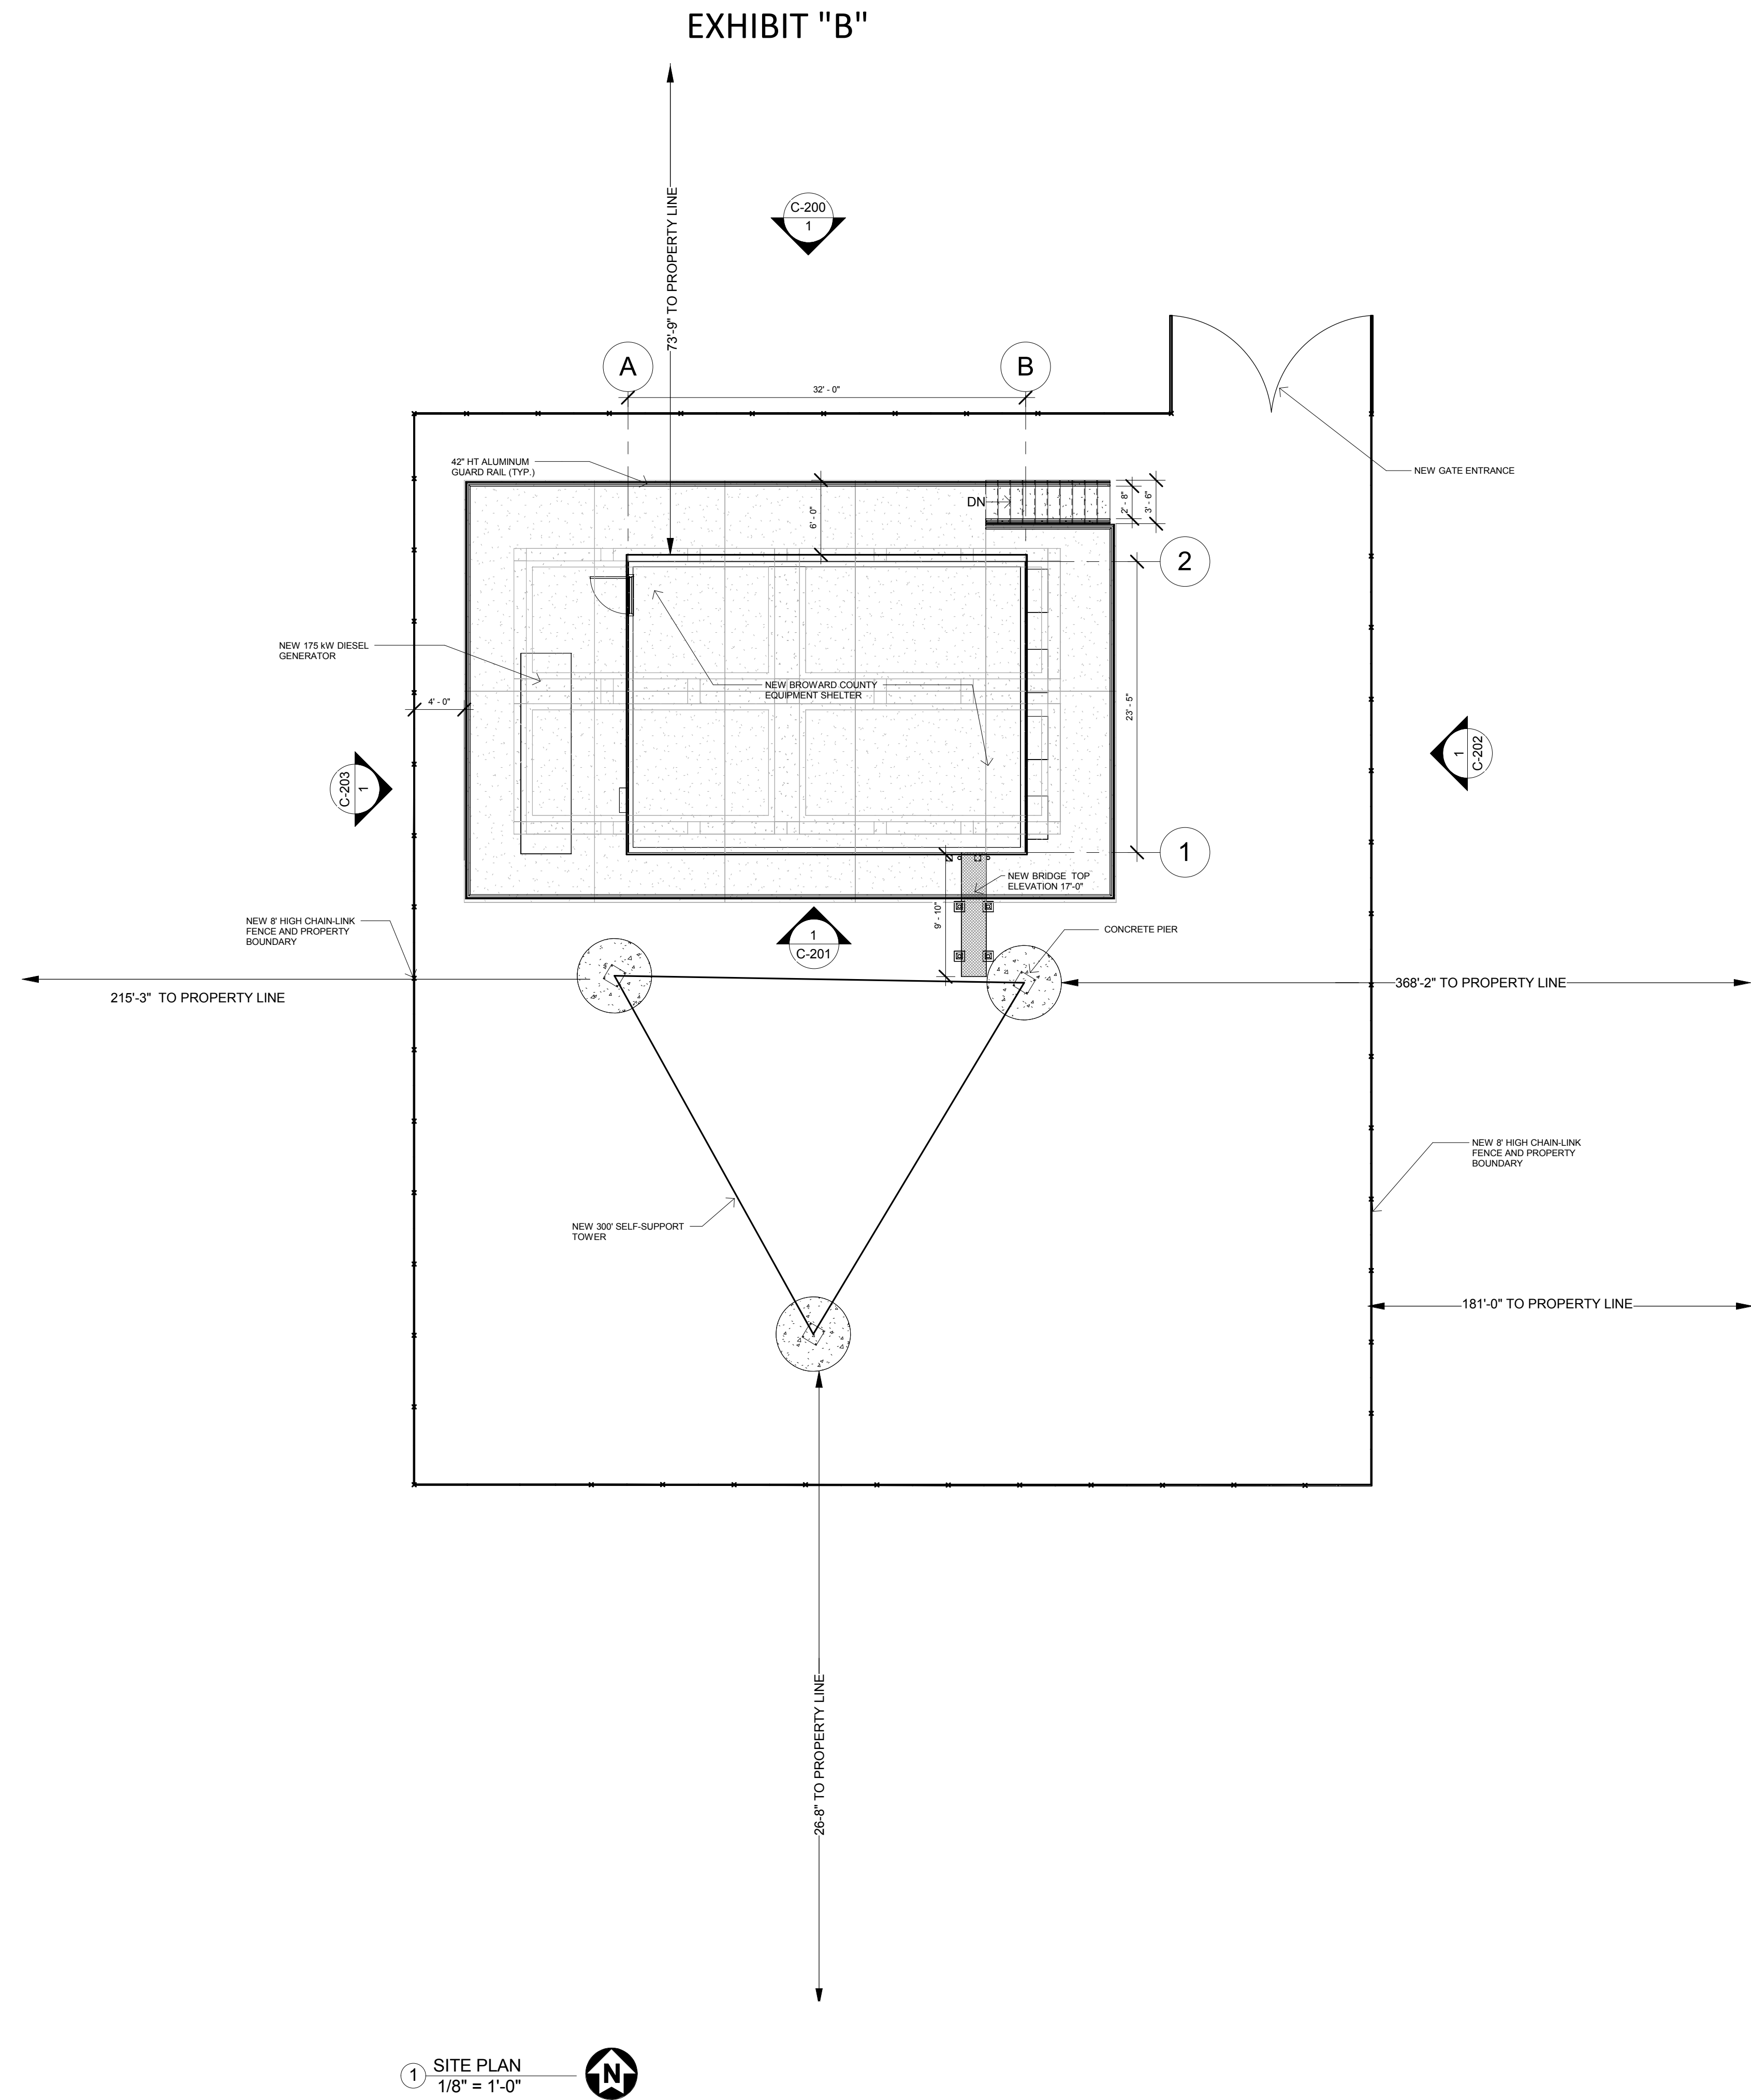

MOTOROLA

8000 W. SUNRISE BLVD
PLANTATION, FL 33322

PHONE: (954) 723-5000

**BROWARD COUNTY
WEST HOLLYWOOD**

SW 49TH COURT FT LAUDERDALE, FL 3331

AMEC FOSTER WHEELER PROJECT No: 6166-17-0675

DRAWN: G. TRIANA

CHECKED: C. RULLIER

APPROVED: F.D. SHIVER

ISSUE DATE: 08-16-18



AMEC FOSTER WHEELER
ENVIRONMENT AND INFRASTRUCTURE, INC.
1075 BIG SHANTY DRIVE, N.W., SUITE 100
KENNESAW, GA 30144
PHONE: (770) 421-3400 FAX: (770) 421-3486

NO.	DATE	DESCRIPTION
-----	------	-------------

SHEET No. & NAME

ENLARGED SITE PLAN

SP-101