

RaceTrac_®

THESE PLANS ARE SUBJECT TO FEDERAL COPYRIGHT LAWS: ANY USE OF SAME WITHOUT THE EXPRESSED WRITTEN PERMISSION OF RACETRAC PETROLEUM, INC. IS PROHIBITED. 2016 RACETRAC PETROLEUM INC.

DESIGN PROFESSIONALS



ARCHITECTURE

ENGINEERING
3680 Pleasant Hill Road

Suite 200 Duluth, Georgia 30096 p 770.622.9858

f 770.622.9535 www.hillfoleyrossi.com

© Copyright (as dated below).

This drawing and all reproductions thereof are the property of Hill Foley Rossi & Associates, LLC.(HFR). It is intended for the sole use of the project named hereon. Reproduction without the written consent of HFR is unlawful. All copies are to be returned to HFR upon project completion.

ISSUE/REVISION RECORD

DATE	DESCRIPTION
09/14/18	PRELIMINARY SUBMITTAL
10/24/18	PRELIMINARY COMMENTS

RaceTrac_®

RACETRAC PETROLEUM, INC.

200 GALLERIA PARKWAY SOUTHEAST SUITE 900 ATLANTA, GEORGIA 30339 (770) 431-7600

PROJECT NAME

GRIFFIN & 40TH RACETRAC MARKET

FLORIDA 3990 GRIFFIN ROAD HOLLYWOOD, FL

RACETRAC STORE NUMBER

#1365
PROTOTYPE SERIES 5.5K 2.0

2018 RH EX


PLAN MODIFICATION NOTICE

SPB NO. - DATE
STANDARD PLAN BULLETINS (SPB) MODIFY THE

PROTOTYPE SERIES SET NOTED ABOVE. THE LISTED SPB REPRESENTS THE LATEST MODIFICATION INCORPORATED TO THIS PROTOTYPE SERIES SET AT ORIGINAL RELEASE. THE ISSUE/ REVISION RECORD COLUMN ABOVE LISTS ANY REVISIONS OR SPB INCORPORATED IN THIS SET AFTER THE ORIGINAL RELEASE. CONTACT RACETRAC ENGINEERING AND CONSTRUCTION FOR ANY SUBSEQUENT

PROFESSIONAL SEAL

BULLETINS NOT INCORPORATED HEREIN.

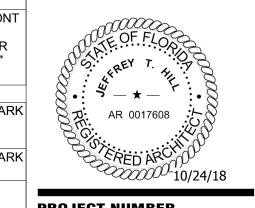


PROJECT NUMBER 18.719

SHEET TITLE

EXTERIOR ELEVATIONS

SHEET NUMBER

A300
PRELIMINARY DRAWING

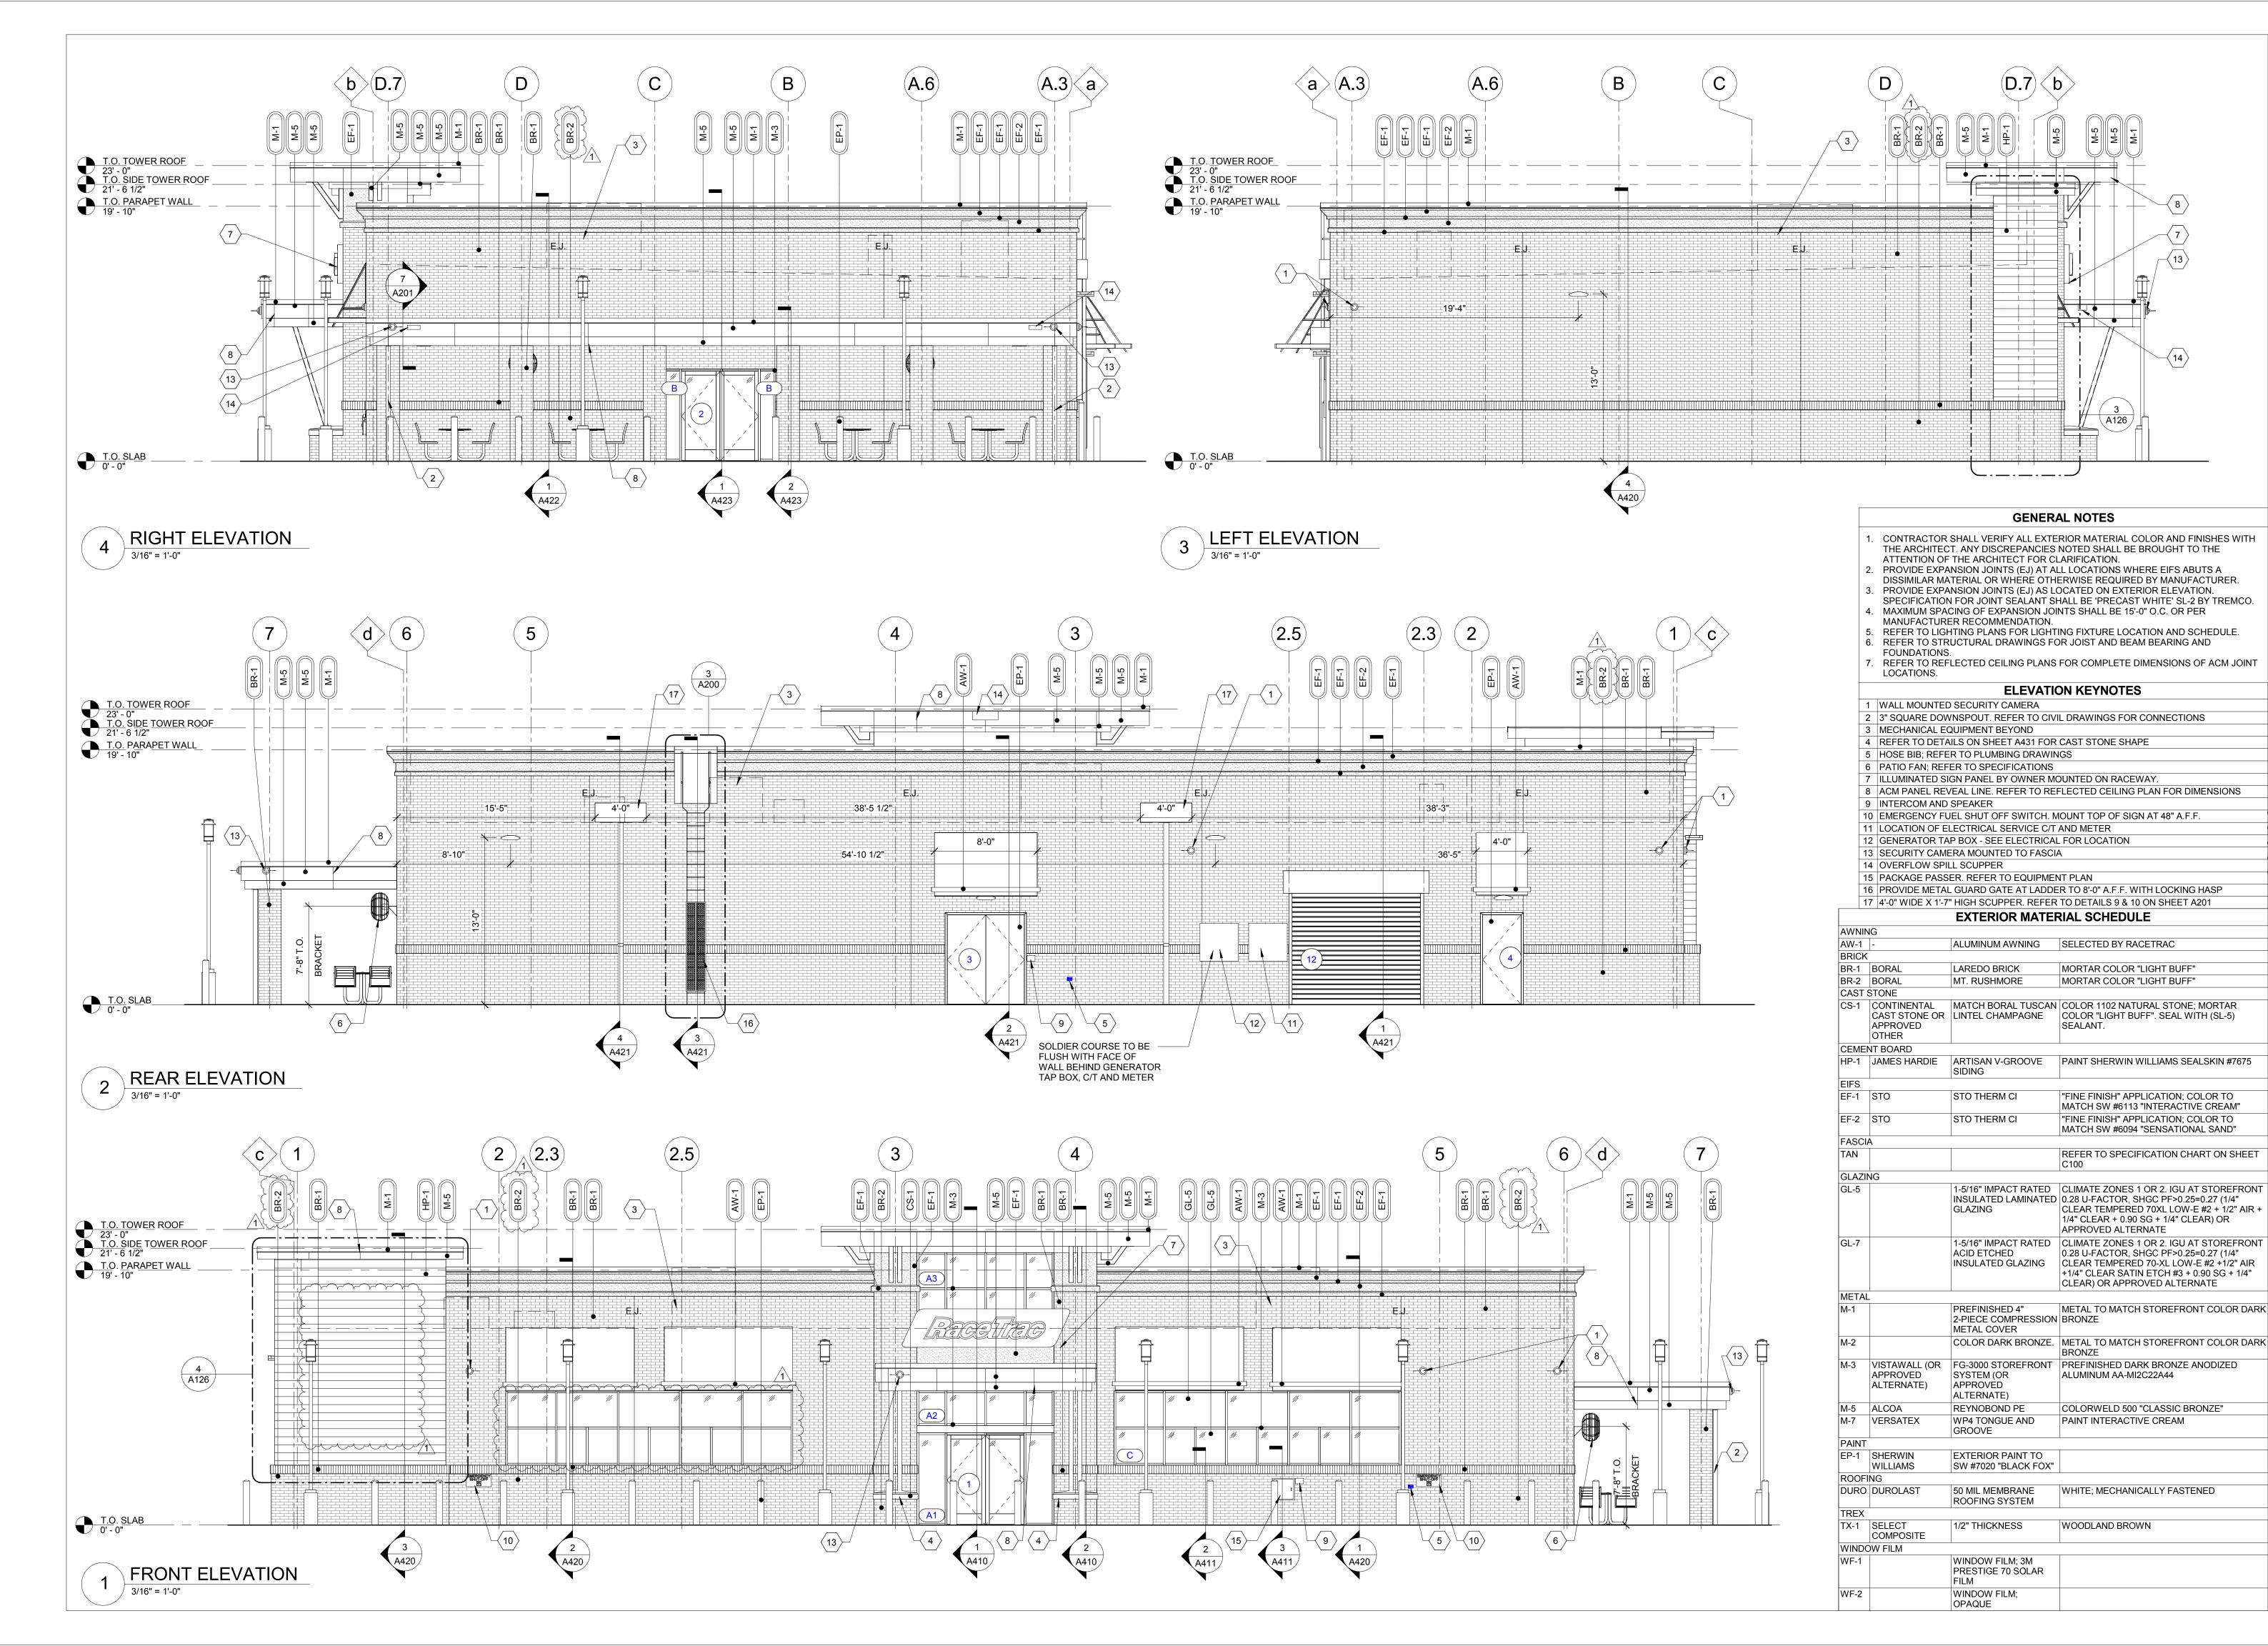

RaceTrac_®

THESE PLANS ARE SUBJECT TO FEDERAL COPYRIGHT LAWS: ANY USE OF SAME WITHOUT THE EXPRESSED WRITTEN PERMISSION OF RACETRAC PETROLEUM, INC. IS PROHIBITED. 2016 RACETRAC

DESIGN PROFESSIONALS



ARCHITECTURE ENGINEERING

3680 Pleasant Hill Road Suite 200 Duluth, Georgia 30096

f 770.622.9535 www.hillfoleyrossi.com

p 770.622.9858

This drawing and all reproductions thereof are the property of Hill Foley Rossi & Associates, LLC.(HFR). It is intended for the written consent of HFR is unlawful. All copies are to be returned to HFR upon project completion.

ISSUE/REVISION RECORD

DATE DESCRIPTION

10/24/18 PRELIMINARY COMMENTS

—(13)

A126

GENERAL NOTES

ELEVATION KEYNOTES

MORTAR COLOR "LIGHT BUFF"

MORTAR COLOR "LIGHT BUFF"

PAINT SHERWIN WILLIAMS SEALSKIN #7675

"FINE FINISH" APPLICATION; COLOR TO MATCH SW #6113 "INTERACTIVE CREAM"

"FINE FINISH" APPLICATION; COLOR TO

MATCH SW #6094 "SENSATIONAL SAND"

C100

REFER TO SPECIFICATION CHART ON SHEE

CLEAR TEMPERED 70XL LOW-E #2 + 1/2" AIR + 1/4" CLEAR + 0.90 SG + 1/4" CLEAR) OR

0.28 U-FACTOR, SHGC PF>0.25=0.27 (1/4"

CLEAR) OR APPROVED ALTERNATE

COLORWELD 500 "CLASSIC BRONZE"

WHITE; MECHANICALLY FASTENED

PAINT INTERACTIVE CREAM

WOODLAND BROWN

CLEAR TEMPERED 70-XL LOW-E #2 +1/2" AIR

+1/4" CLEAR SATIN ETCH #3 + 0.90 SG + 1/4"

METAL TO MATCH STOREFRONT COLOR DARK

APPROVED ALTERNATE

RaceTrac_®

RACETRAC PETROLEUM, INC. 200 GALLERIA PARKWAY SOUTHEAST SUITE 900 ATLANTA, GEORGIA 30339 (770) 431-7600

PROJECT NAME

GRIFFIN & 40TH RACETRAC

MARKET FLORIDA 3990 GRIFFIN ROAD

HOLLYWOOD, FL

RACETRAC STORE NUMBER

#1365

PROTOTYPE SERIES 5.5K 2.0

2018 RH EX

PLAN MODIFICATION NOTICE

SPB NO. - DATE -STANDARD PLAN BULLETINS (SPB) MODIFY THE PROTOTYPE SERIES SET NOTED ABOVE. THE

LISTED SPB REPRESENTS THE LATEST MODIFICATION INCORPORATED TO THIS PROTOTYPE SERIES SET AT ORIGINAL RELEASE THE ISSUE/ REVISION RECORD COLUMN ABOVE LISTS ANY REVISIONS OR SPB INCORPORATED IN THIS SET AFTER THE ORIGINAL RELEASE. CONTACT RACETRAC ENGINEERING AND CONSTRUCTION FOR ANY SUBSECUEN

PROFESSIONAL SEAL

BULLETINS NOT INCORPORATED HEREIN.



PROJECT NUMBER 18.719

SHEET TITLE **EXTERIOR ELEVATIONS**

SHEET NUMBER

PRELIMINARY DRAWING