

BROWARD COUNTY- WEST LAKE PARK
PERMIT SET

INDEX OF DRAWINGS		
SHEET NO	SHEET NAME	CURRENT REV.
CS-000	COVER	
SJ-100	SURVEY	
SP-001	SITE PLAN	
A-100	ELEVATIONS	
A-101	ELEVATIONS	
A-200	NORTH ELEVATION	
A-201	SOUTH ELEVATION	
A-202	EAST ELEVATION	
A-203	WEST ELEVATION	
A-204	SITE SECTION	
A-205	SITE SECTION	


SYMBOL LEGEND



BUILDING SECTION
WALL SECTION MARKER



INTERIOR ELEVATION
MARKER ONE WALL

 

INTERIOR ELEVATION
MARKER MULTIPLE
WALLS

DET#: REFERS TO DETAIL NUMBER OF PROJECT
SHEET
SHEET: REFERS TO PROJECT SHEET (XXXX)

DIMENSION NOTE:
ALL DIMENSIONS ARE TAKEN TO AND FROM THE STRUCTURAL FACE OF THE WALL UNLESS OTHERWISE NOTED. GENERAL CONTRACTOR TO INFORM ARCHITECT OF DISCREPANCIES WHEN FOUND. GENERAL CONTRACTOR SHALL NOT SCALE CONSTRUCTION DRAWINGS. ROUNDING OF LENGTHS ONLY ALLOWED AS INDICATED IN THE PLANS.


WALL SIZES:
GENERAL CONTRACTOR TO REFER TO WALL AND PARTITION TYPE SCHEDULES FOR WALL SIZING, RATING AND ASSEMBLY. **ALL SIZES SHOWN IN PLANS ARE ACTUAL UNLESS OTHERWISE INDICATED.**



FINISHED ELEVATION



SPOT ELEVATION

 

ALIGN

ABBREVIATIONS

ADA	: AMERICANS WITH DISABILITIES ACT	EWG	: ELECTRIC WATER COOLER	MAX.	: MAXIMUM	SAN.	: SANITARY
A.F.F.	: ABOVE FINISHED FLOOR	EXIST.	: EXISTING	MECH.	: MECHANICAL	DWG.	: DRAWING
ALT.	: ALTERNATIVE	EXT.	: EXTERIOR	MIN.	: MINIMUM	S.C.	: SOLID CORE
ALUM.	: ALUMINUM	FD.	: FLOOR DRAIN	MISC.	: MISCELLANEOUS	SCH.	: SCHEDULE
APPROX.	: APPROXIMATE	FE.	: FIRE EXTINGUISHER	MTL.	: METAL	SH.	: SHINGLES
BD.	: BOARD	FEC	: FIRE EXTINGUISHER CABINET	N.I.C.	: NOT IN CONTRACT	SHT.	: SHEET
BLDG.	: BUILDING	FIN	: FINISH	NTS.	: NOT TO SCALE	SHV.	: SHELVING
BLK.	: BLOCK	FR.	: FIRE RATING	NO./#	: NUMBER	SPEC.	: SPECIFICATION
BOT.	: BOTTOM	FT.	: FOOT/FEET	O.C.	: ON CENTER	SQ.	: SQUARE
C.J.	: CONTROL JOINT	FTG.	: FOOTING	O.D.	: OUTSIDE DIAMETER	SQ. FT.	: SQUARE FOOT
CL.	: CENTER LINE	GALV.	: GALVANIZED	O.H.	: OVERHEAD	SST.	: STAINLESS STEEL
CLG.	: CEILING	GFI.	: GROUND FAULT CIRCUIT INTERRUPT	OPP.	: OPPOSITE	STL.	: STEEL
CLR.	: CLEAR	GL.	: GLASS	PARTN.	: PARTITION	SUP.	: SUPPLY
CMU.	: CONCRETE MASONRY UNIT	GYP.	: GYPSUM	PT.	: PAINT	TG.	: TEMPERED GLASS
C.O.	: CLEAN OUT	H.C.	: HOLLOW CORE	PLG.	: PILING	TEMP.	: TEMPORARY
COL.	: COLUMN	H.D.G.	: HOT DIPPED GALVANIZED	PLYWD.	: PLYWOOD	THK.	: THICKNESS
CONC.	: CONCRETE	HDR.	: HEADER	PNL.	: PANEL	TYP.	: TYPICAL
CTR.	: CENTER	HDWR.	: HARDWARE	PREFAB.	: PREFABRICATED	U.E.	: UNDERGROUND ELECTRIC
DIA.	: DIAMETER	HT.	: HEIGHT	PRELIM.	: PRELIMINARY	U.G.	: UNDER GROUND
DBL.	: DOUBLE	HVAC.	: HEATING, VENTILATING, AND AIR CONDITIONING	PSF.	: POUNDS PER SQUARE FOOT	UL	: UNDERWRITERS LABORATORIES, INC.
DEMO	: DEMOLITION	ID.	: INSIDE DIAMETER	PSI.	: POUNDS PER SQUARE INCH	VENT.	: VENTILATOR
DET.	: DETAIL	IN	: INCH	PT.	: PRESSURE TREATED	VERT.	: VERTICAL
DF.	: DRINKING FOUNTAIN	INCL.	: INCLUDED	R	: RADIUS	VIF.	: VERIFY IN FIELD
DIM.	: DIMENSION	INSUL.	: INSULATION	REC.	: RECESSED	VTR.	: VENT THRU PIPE
DN.	: DOWN	INT.	: INTERIOR	REF.	: REFERENCE	WC.	: WATER CLOSET
D.S.	: DOWN SPOUT	KD.	: KILN DRIED	RCP.	: REFLECTED CEILING PLAN	WD.	: WOOD
DWG.	: DRAWING	LAM.	: LAMINATED	REINF.	: REINFORCING	WH.	: WATER HEATER
EA.	: EACH	LAV.	: LAVATORY	REQD.	: REQUIRED	WP.	: WATERPROOF
E.F.	: EXHAUST FAN	LB.	: POUND	REV.	: REVISION	YD.	: YARD
E.J.	: EXPANSION JOINT	LTG.	: LIGHTING	RFG.	: ROOFING		
EL.	: ELEVATION	LVR.	: LOUVER	RGH.	: ROUGH		
EQ.	: EQUAL	MFR.	: MANUFACTURER	RM.	: ROOM		
EQUIP.	: EQUIPMENT			R.O.	: ROUGH OPENING		



MOTOROLA

8000 W. SUNRISE BLVD
PLANTATION, FL 33322

PHONE: (954) 723-5000

BROWARD COUNTY-
WEST LAKE PARK

1200 SHERIDAN STREET
HOLLYWOOD, FL 33019

AMEC FOSTER WHEELER PROJECT No 6166-17-0675

DRAWN: G. TRIANA	CHECKED: C. RULLIER
APPROVED: F.D. SHIVER	DATED: 01/17/2018




AMEC FOSTER WHEELER
ENVIRONMENT AND INFRASTRUCTURE, INC.
1075 BIG SHANTY DRIVE, N.W., SUITE 100
KENNESAW, GA 30144
PHONE: (770) 421-3400 FAX: (770) 421-3486



NO.	DATE	REVISION
A	07/26/17	LEASE EXHIBIT
B	09/27/17	ISSUED FOR PRELIMINARY
C	12/08/17	ISSUED FOR PRELIMINARY

SHEET No. & NAME

CS-000 COVER

EXHIBIT "B"

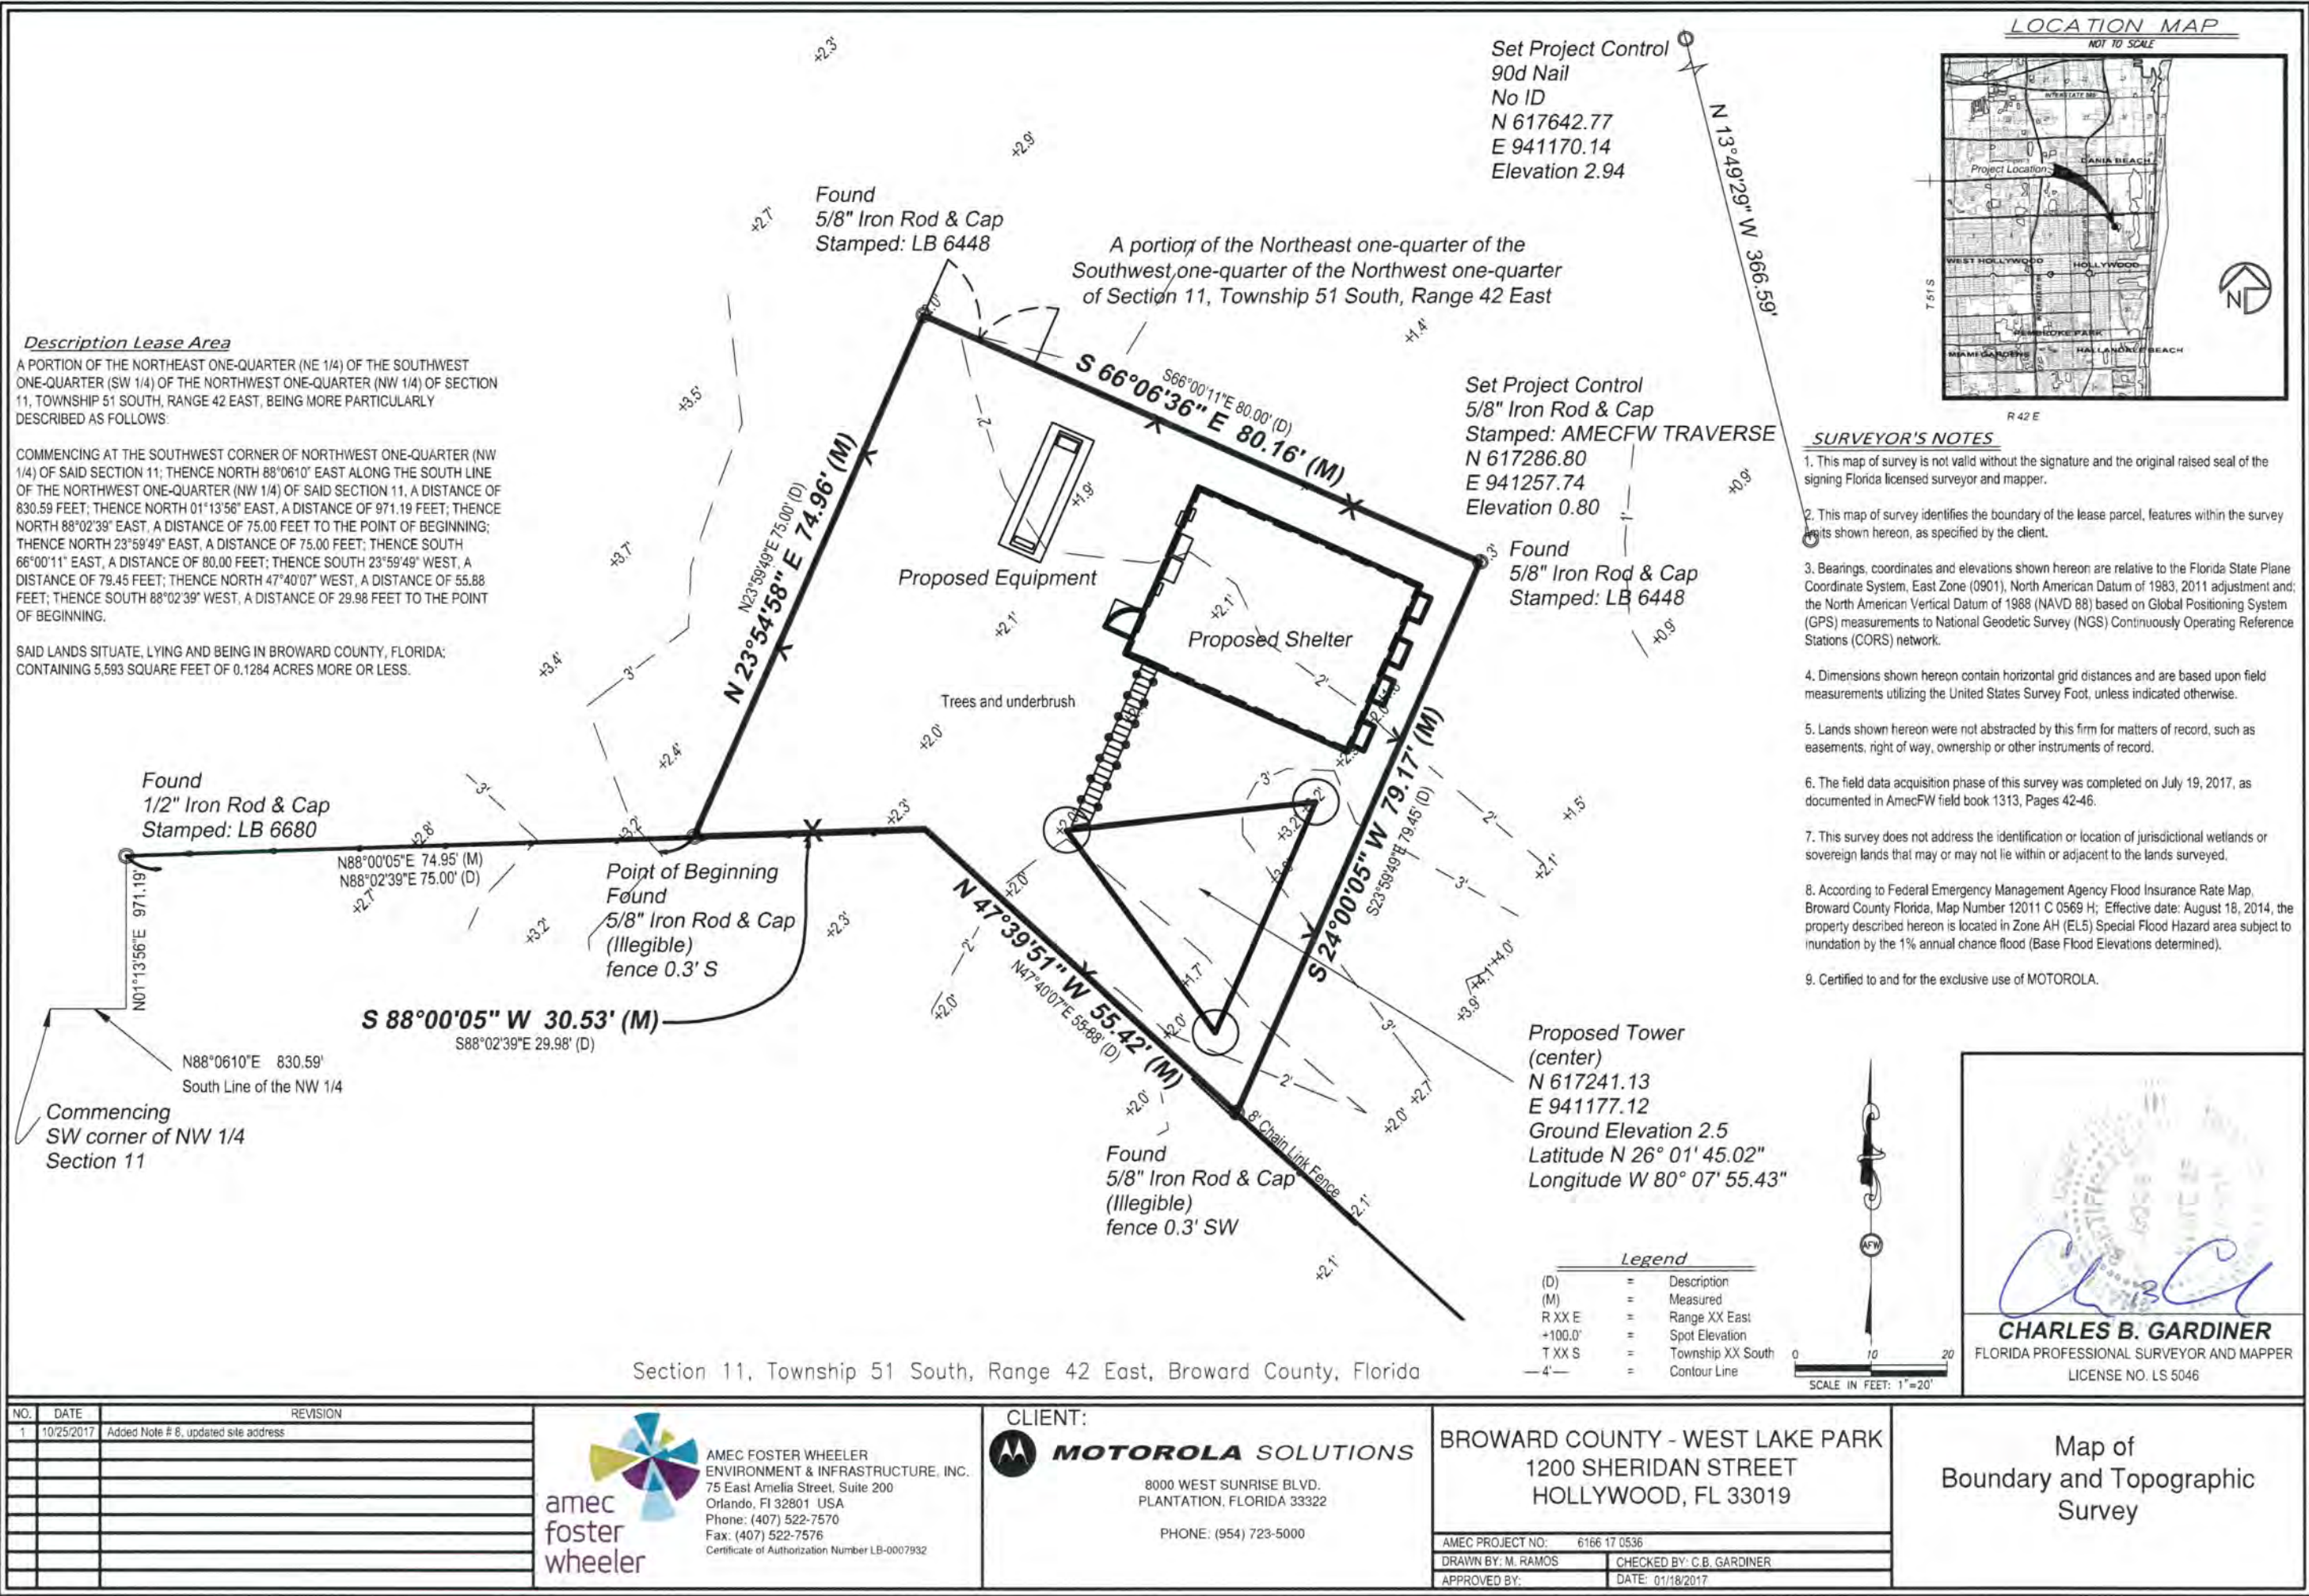

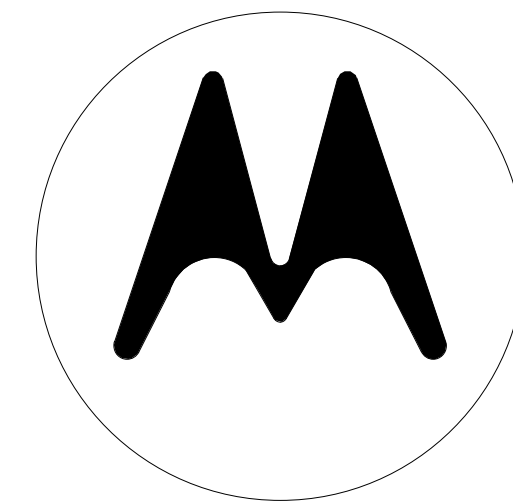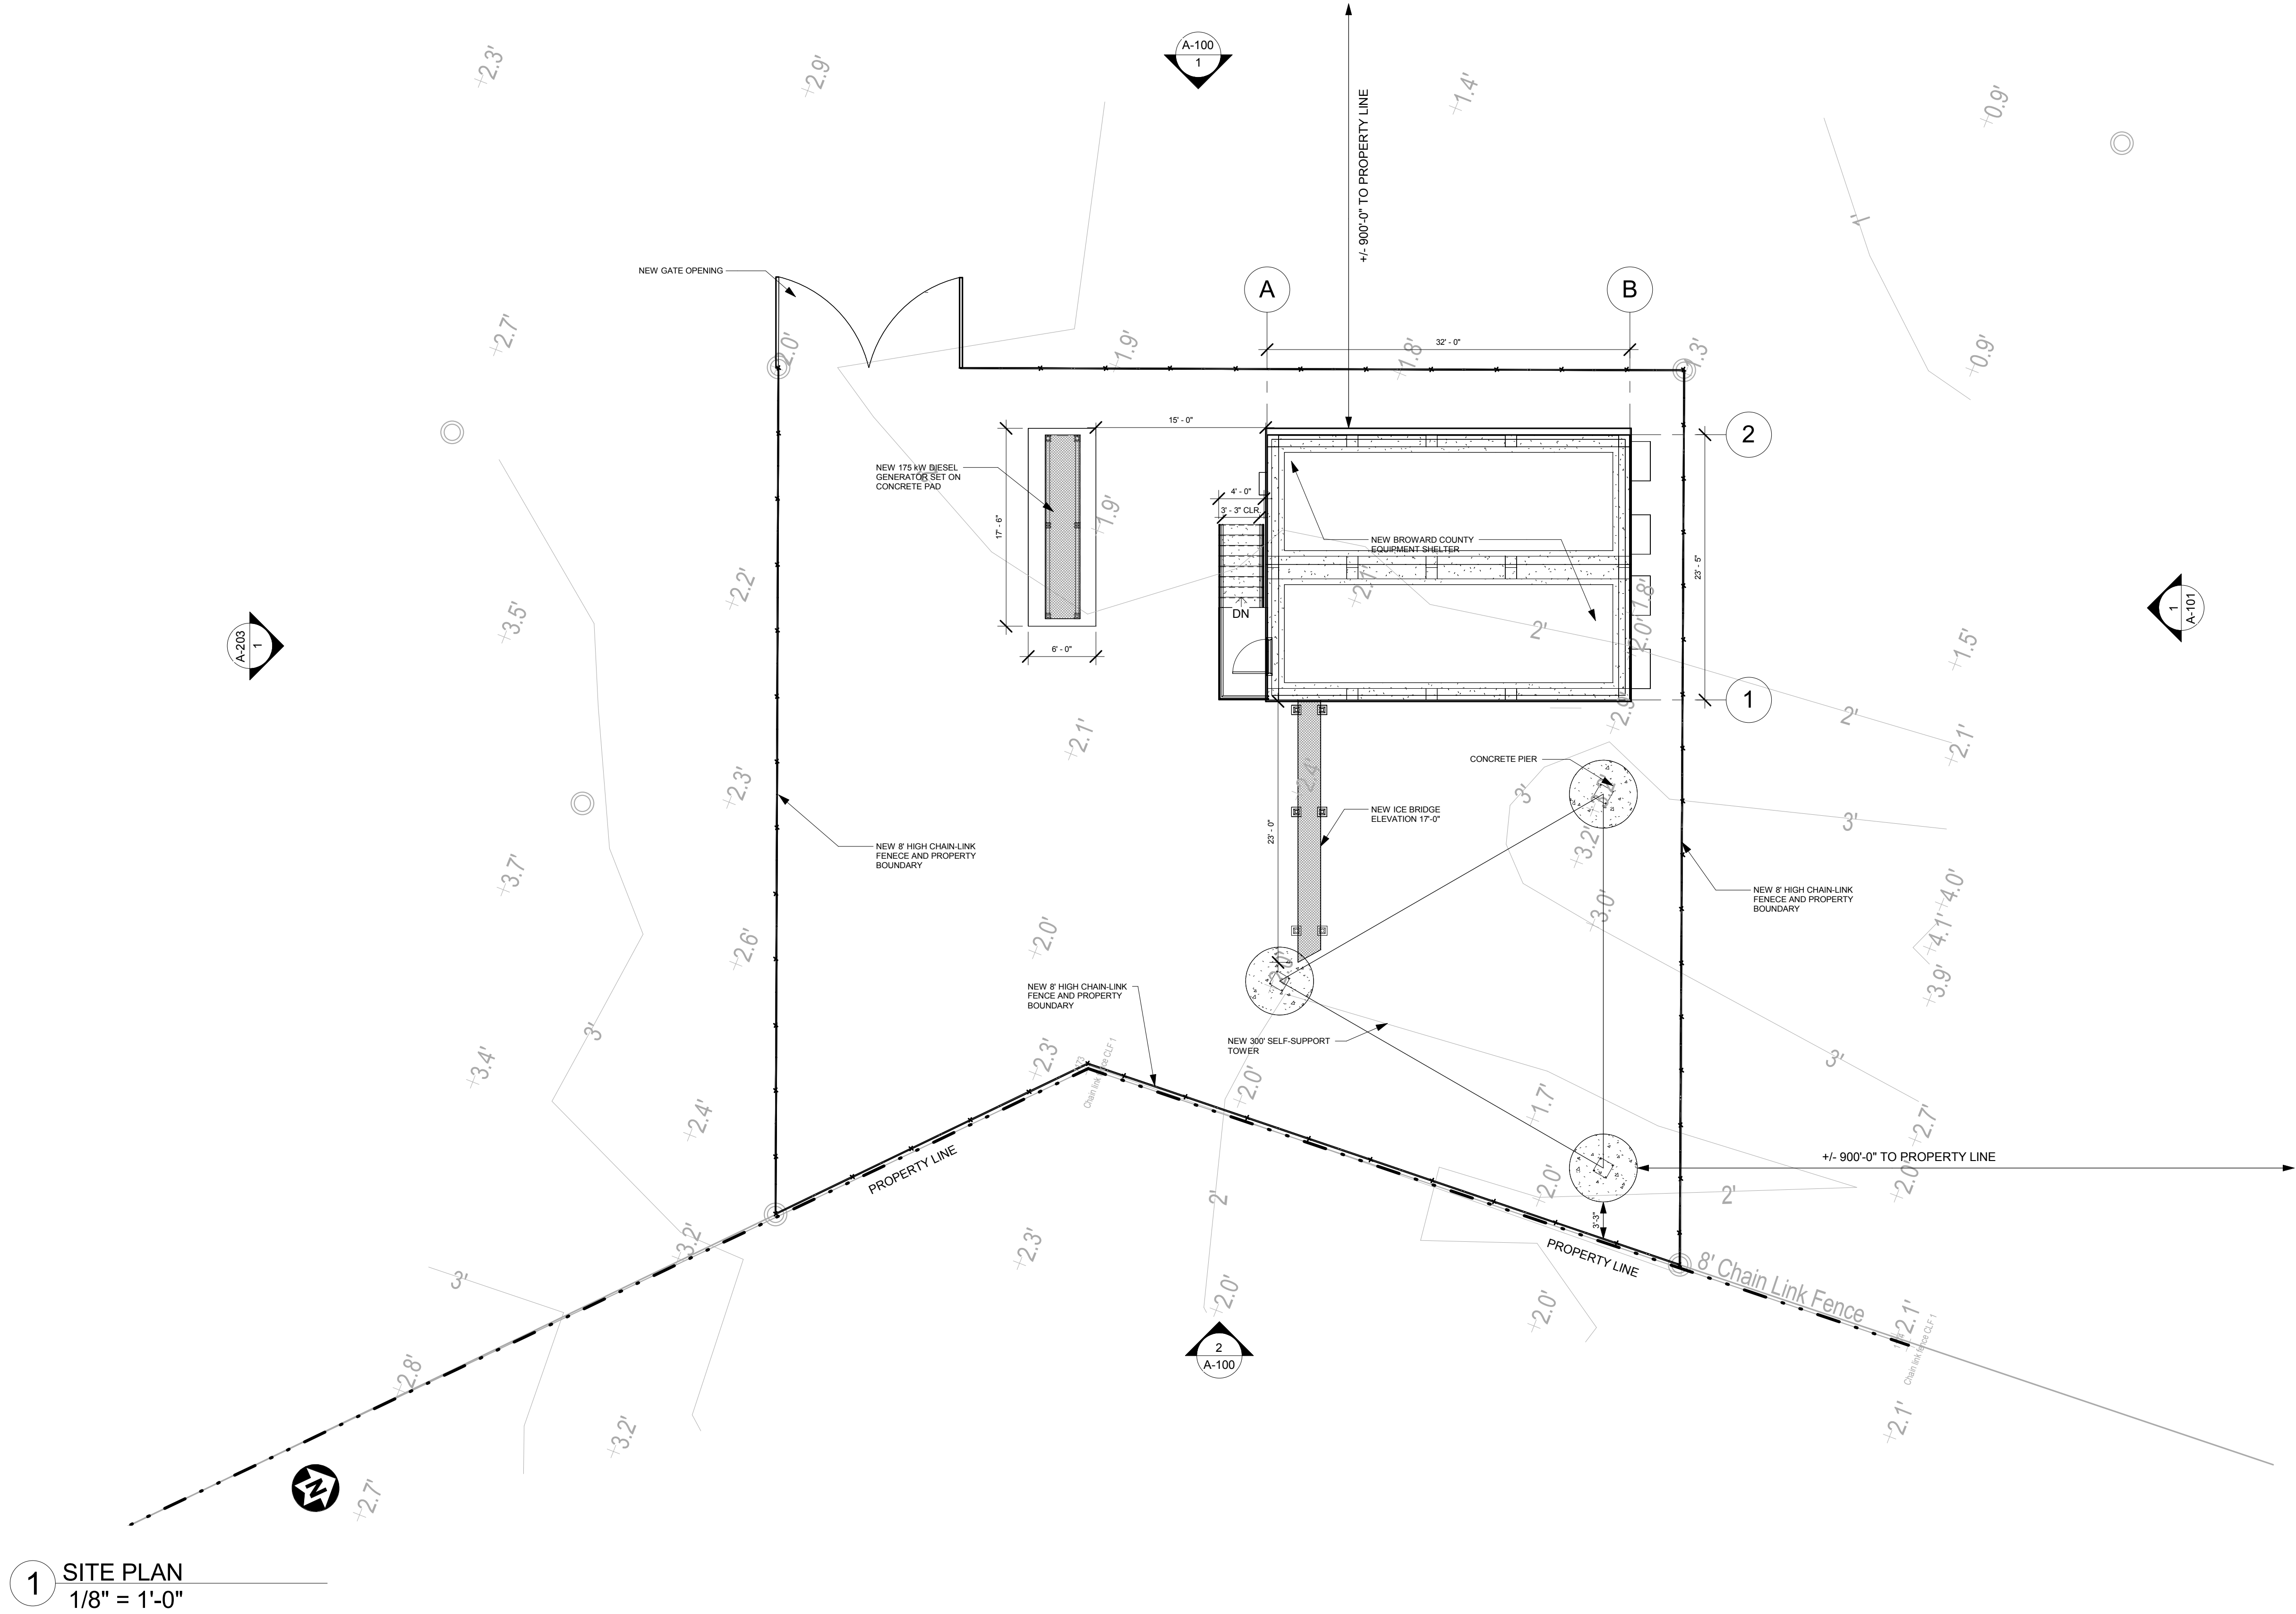

MOTOROLA

8000 W. SUNRISE BLVD
PLANTATION, FL 33322

PHONE: (954) 723-5000

**BROWARD COUNTY-
WEST LAKE PARK**

1200 SHERIDAN STREET
HOLLYWOOD, FL 33019

AMEC FOSTER WHEELER PROJECT No 6166-17-0675


DRAWN: G. TRIANA	CHECKED: C. RULLIER
APPROVED: F.D. SHIVER	DATED: 01/17/2018




NO.	DATE	REVISION
A	07/26/17	LEASE EXHIBIT
B	09/27/17	ISSUED FOR PRELIMINARY
C	12/08/17	ISSUED FOR PRELIMINARY

SHEET No. & NAME

SP-001 SITE PLAN

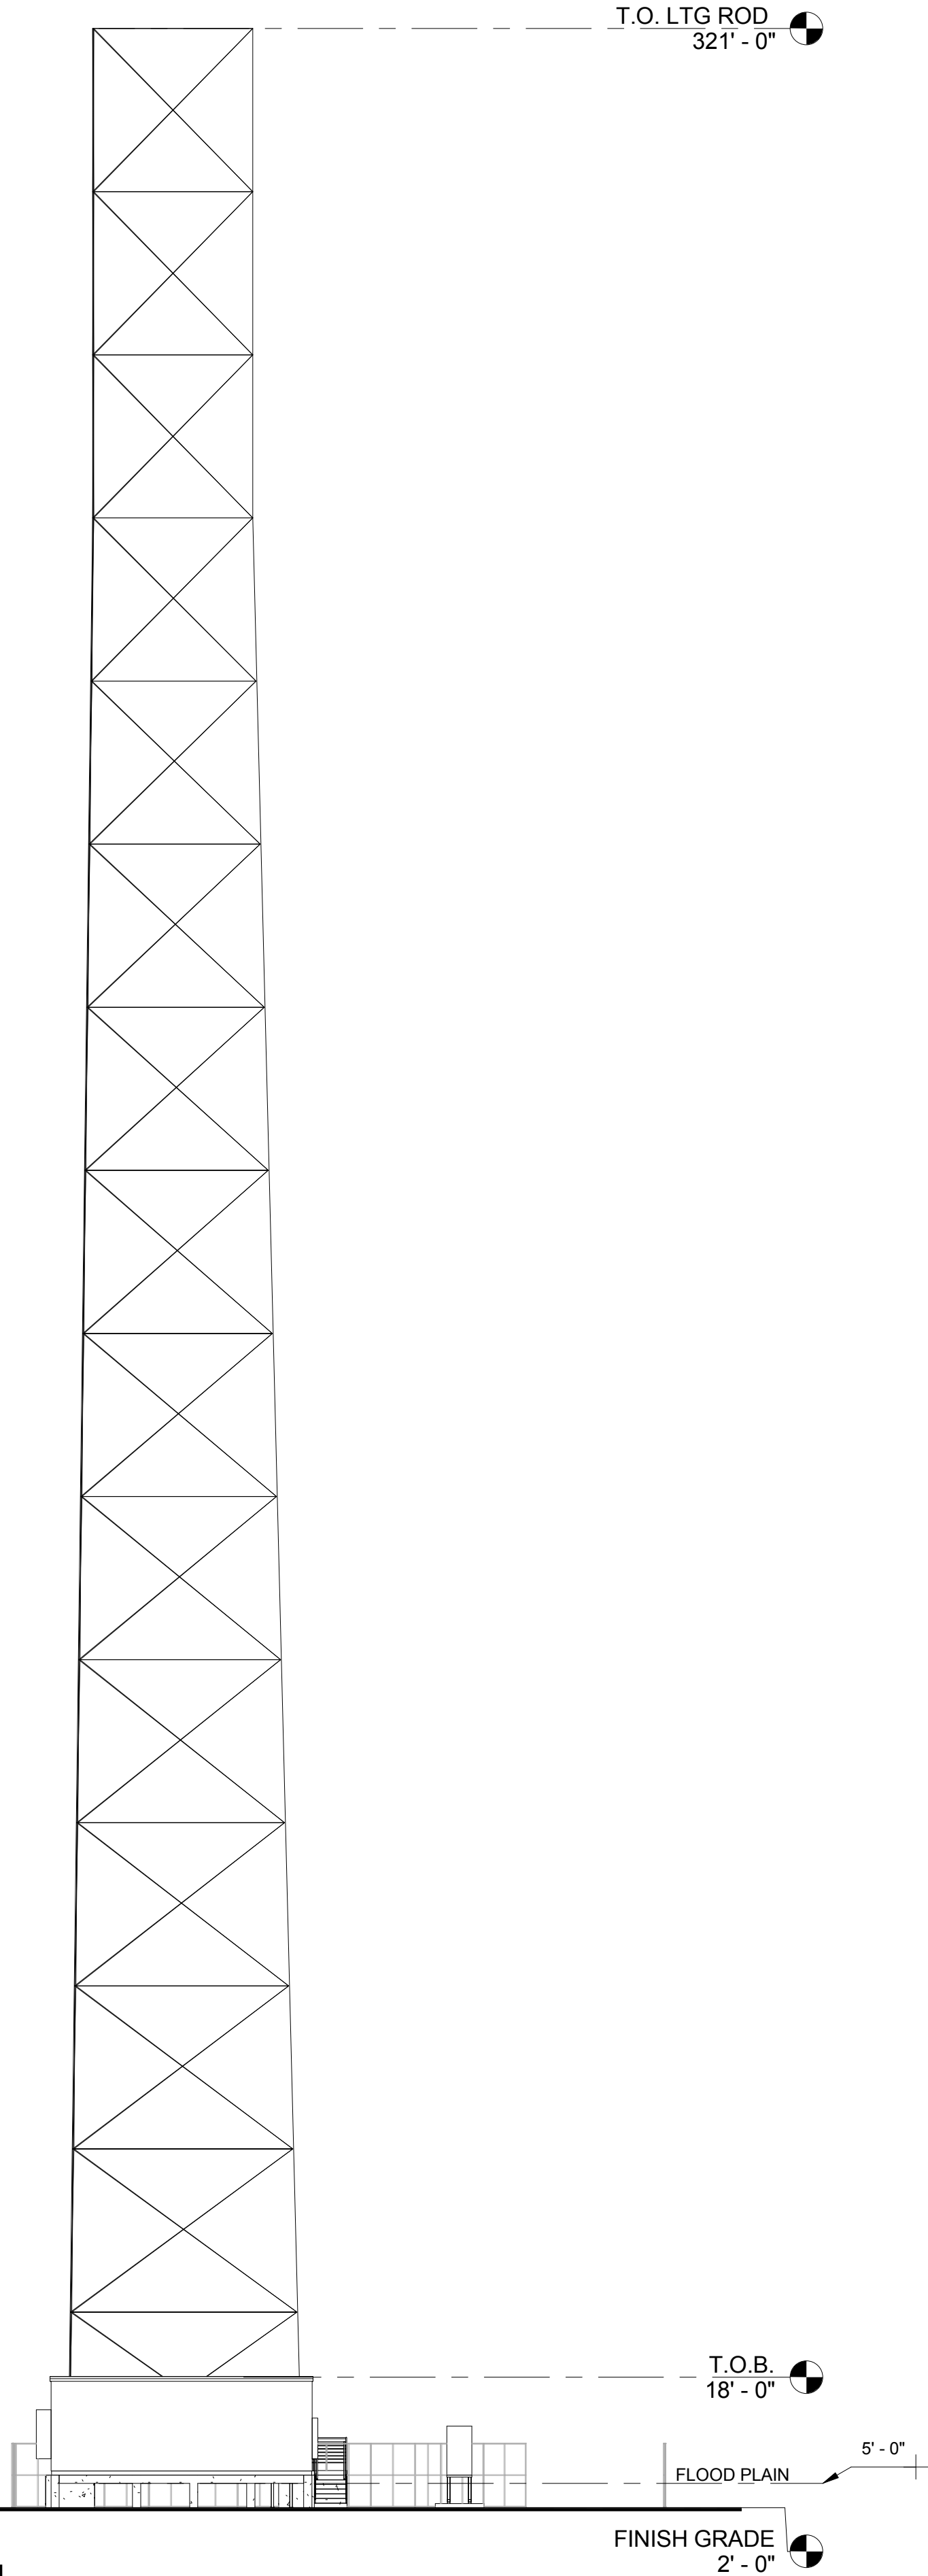

1 NORTH ELEVATION
1/16" = 1'-0"

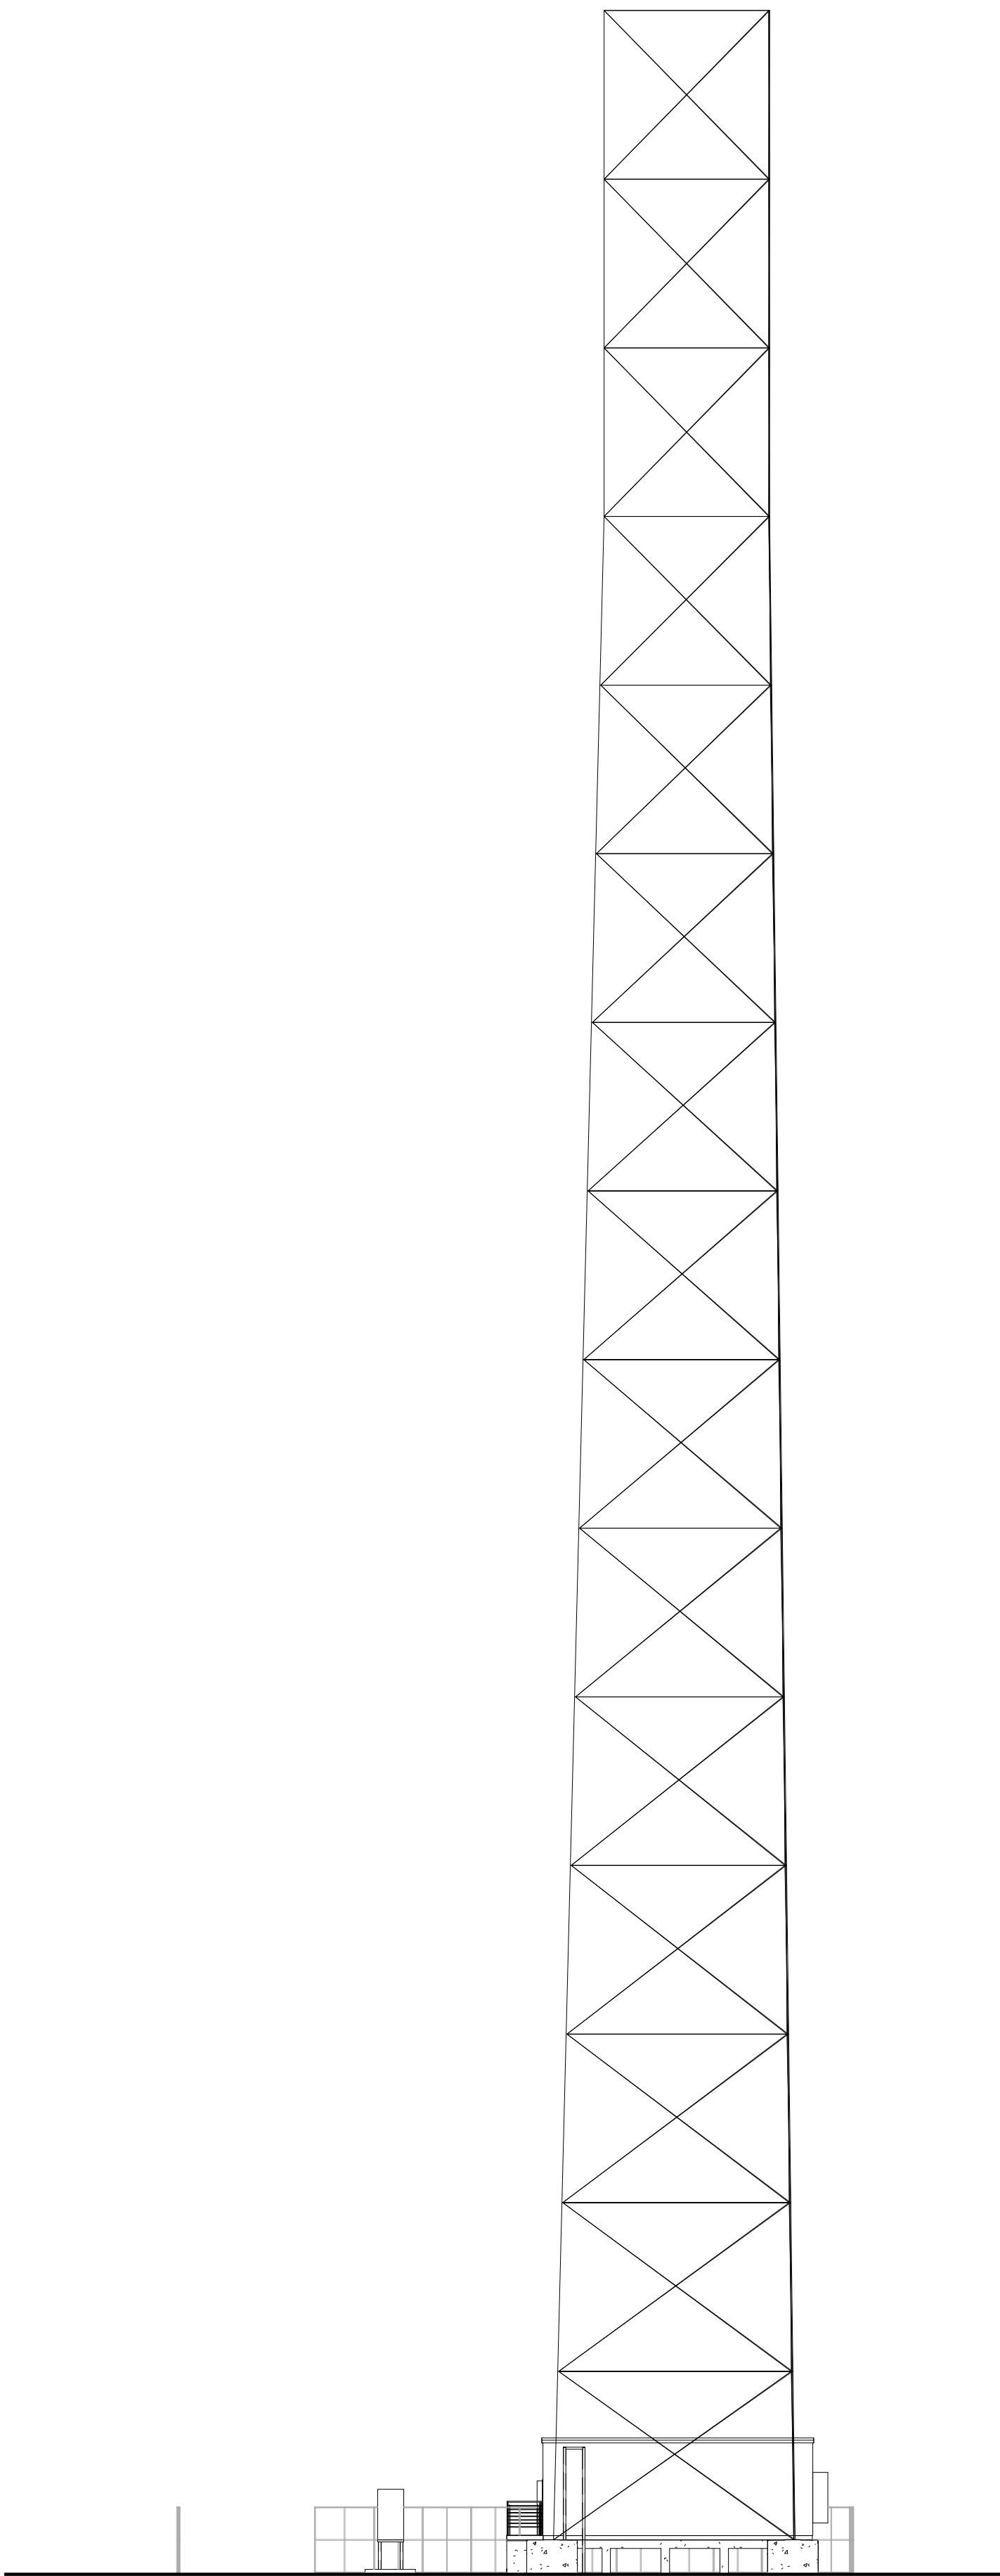

2 SOUTH ELEVATION
1/16" = 1'-0"



MOTOROLA

8000 W. SUNRISE BLVD
PLANTATION, FL 33322

PHONE: (954) 723-5000

**BROWARD COUNTY-
WEST LAKE PARK**


1200 SHERIDAN STREET
HOLLYWOOD, FL 33019

AMEC FOSTER WHEELER PROJECT No 6166-17-0675	
DRAWN: G. TRIANA	CHECKED: C. RULLIER
APPROVED: F.D. SHIVER	DATED: 01/17/2018


 AMEC FOSTER WHEELER ENVIRONMENT AND INFRASTRUCTURE, INC. 1075 BIG SHANTY DRIVE, N.W., SUITE 100 KENNESAW, GA 30144 PHONE: (770) 421-3400 FAX: (770) 421-3486		
NO.	DATE	REVISION
A	07/26/17	LEASE EXHIBIT
B	09/27/17	ISSUED FOR PRELIMINARY
C	12/08/17	ISSUED FOR PRELIMINARY

SHEET No. & NAME

A-100 ELEVATIONS

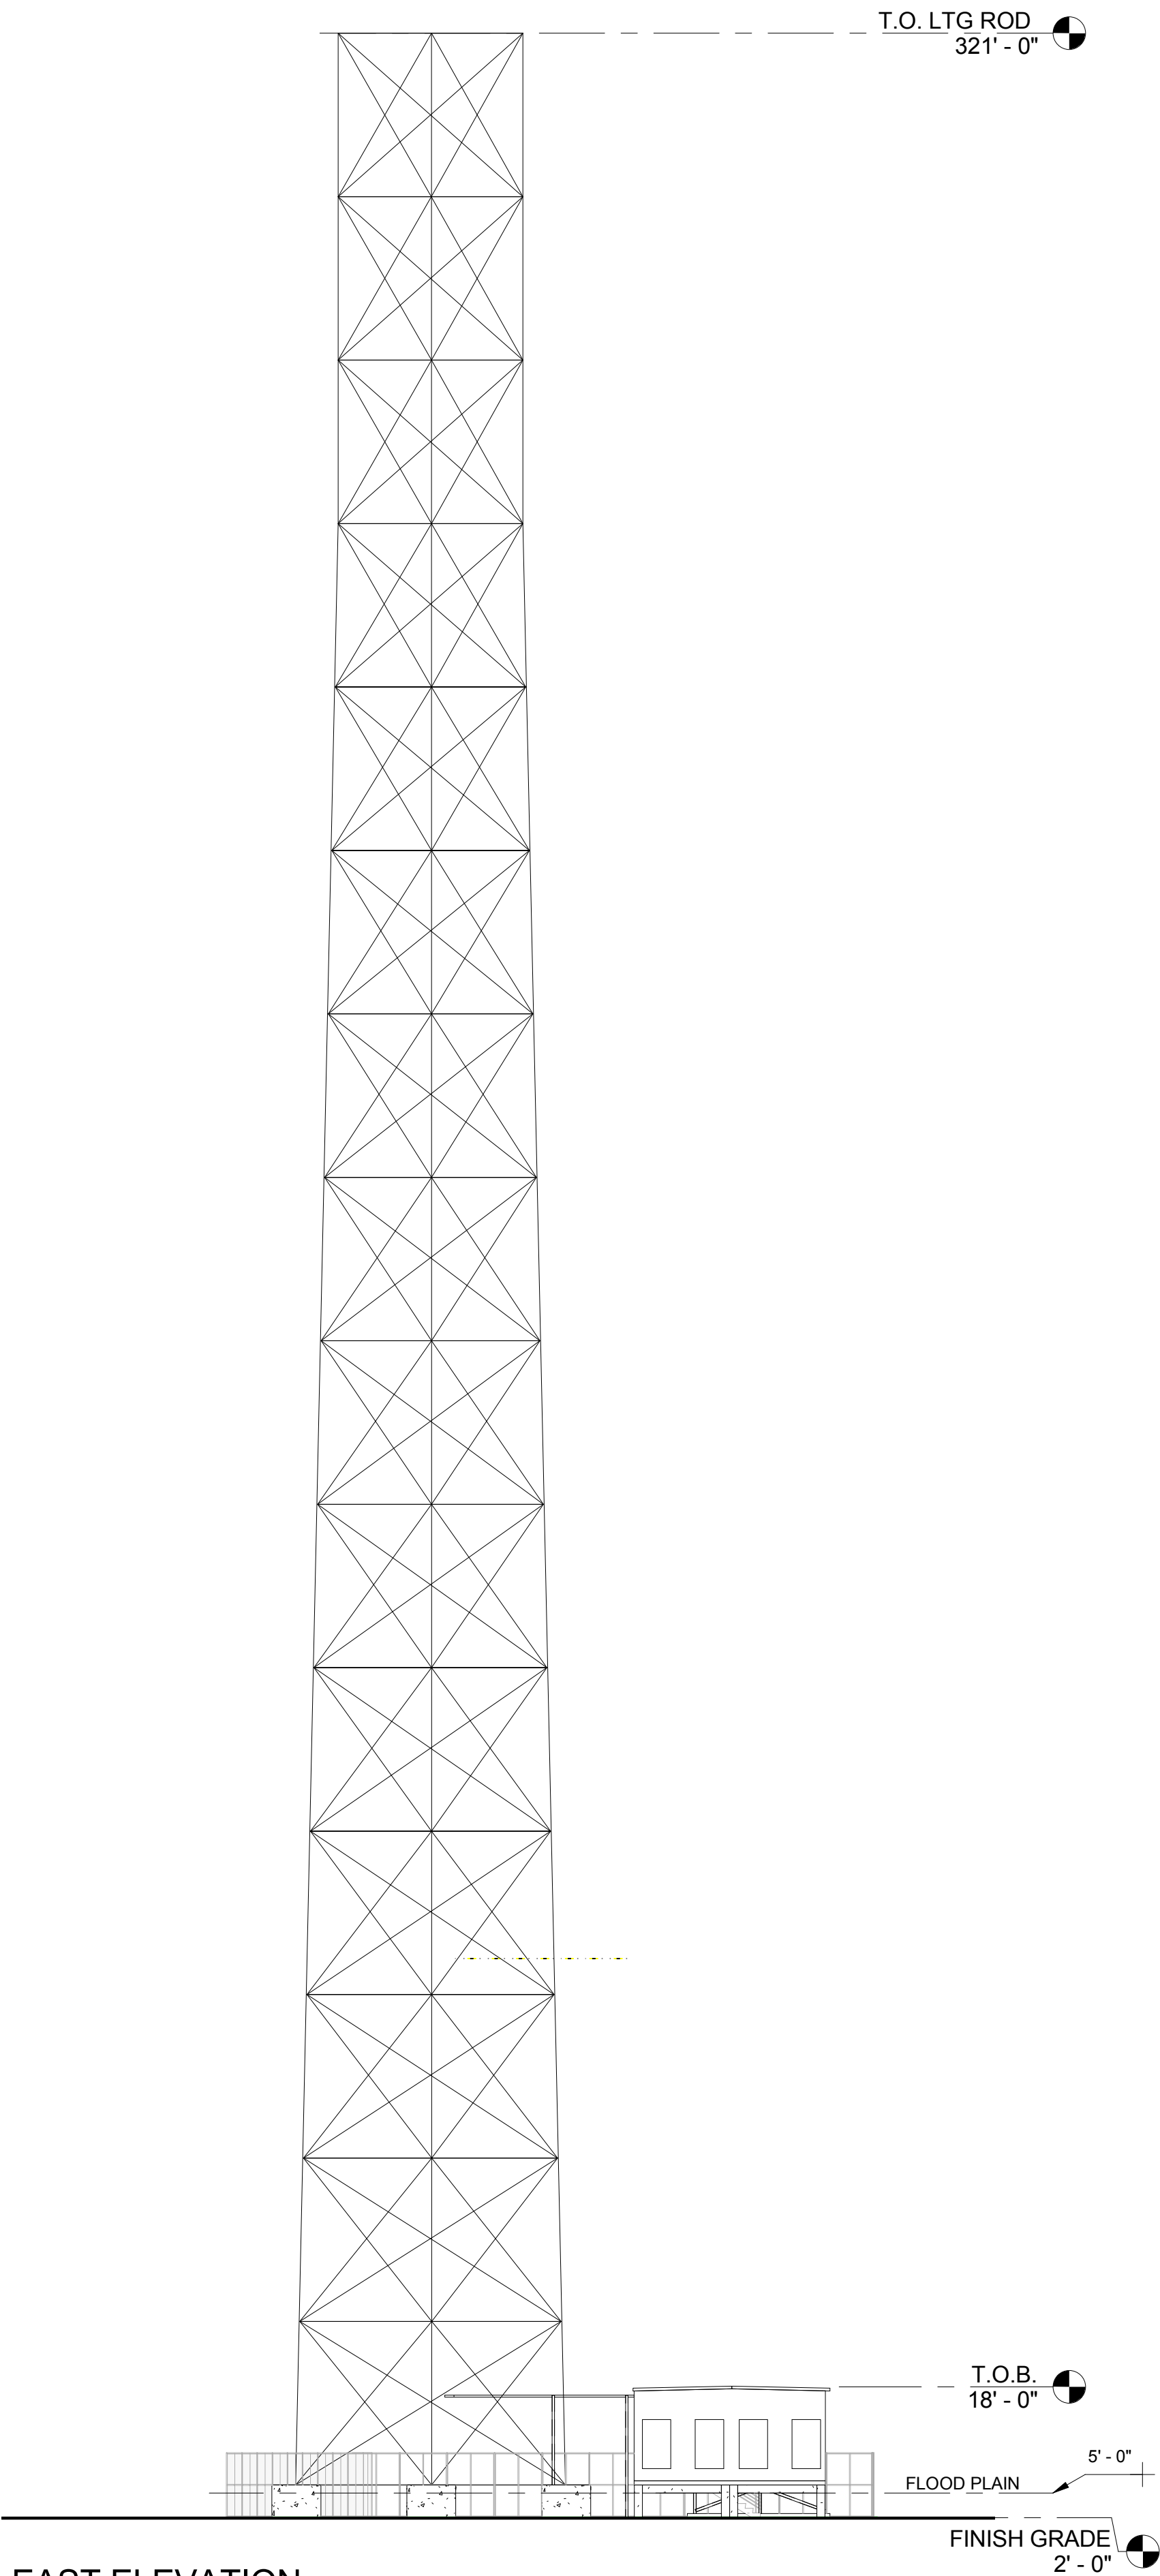

1 EAST ELEVATION
1/16" = 1'-0"

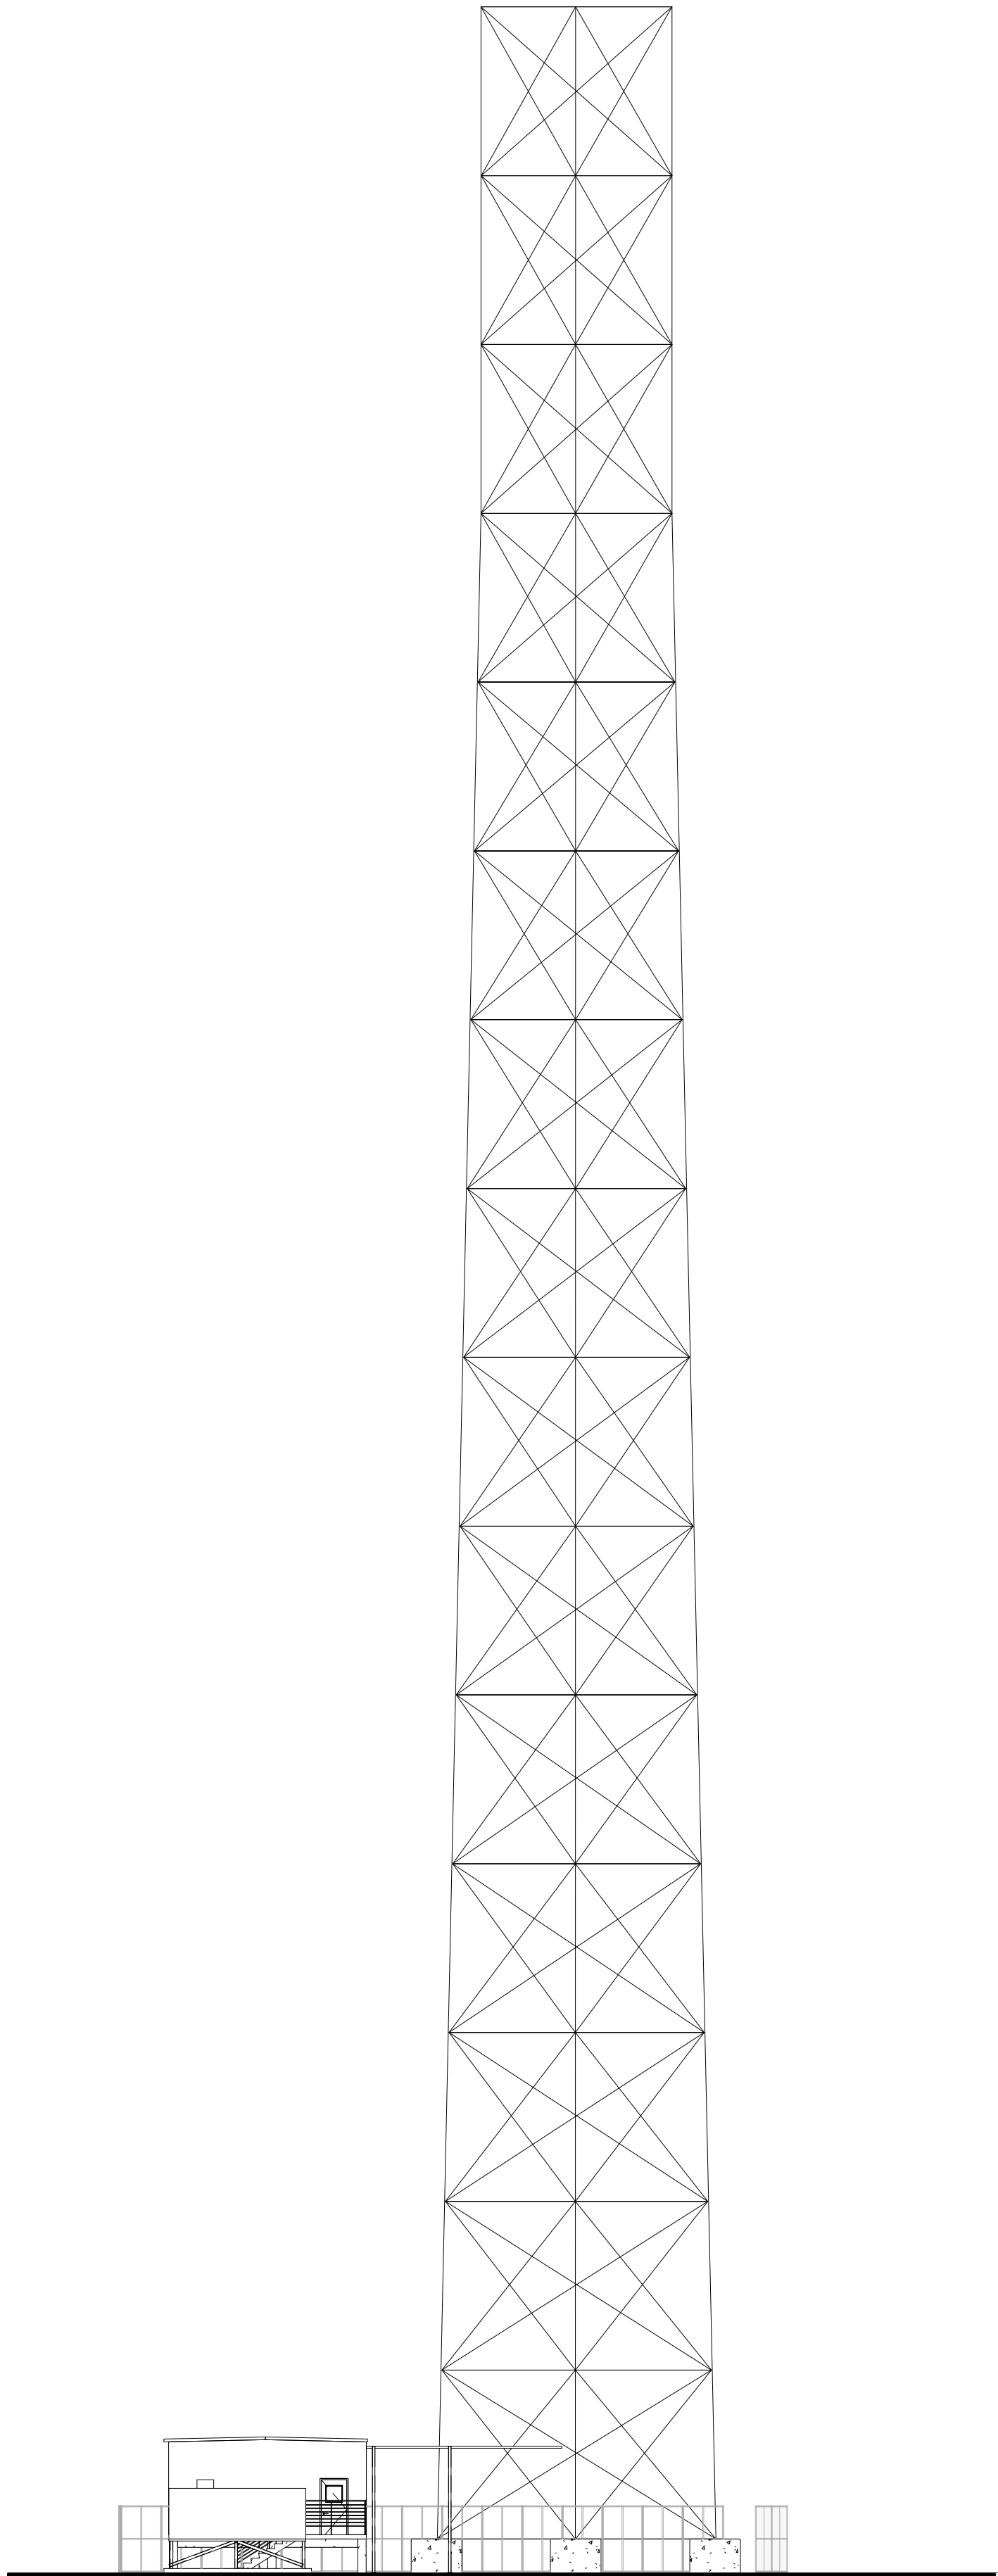

2 WEST ELEVATION
1/16" = 1'-0"



MOTOROLA

8000 W. SUNRISE BLVD
PLANTATION, FL 33322

PHONE: (954) 723-5000

BROWARD COUNTY-
WEST LAKE PARK

1200 SHERIDAN STREET
HOLLYWOOD, FL 33019

AMEC FOSTER WHEELER PROJECT No 6166-17-0675	
DRAWN: G. TRIANA	CHECKED: C. RULLIER
APPROVED: F.D. SHIVER	DATED: 01/17/2018




AMEC FOSTER WHEELER
ENVIRONMENT AND INFRASTRUCTURE, INC.
1075 BIG SHANTY DRIVE, N.W., SUITE 100
KENNESAW, GA 30144
PHONE: (770) 421-3400 FAX: (770) 421-3486

NO.	DATE	REVISION
A	07/26/17	LEASE EXHIBIT
B	09/27/17	ISSUED FOR PRELIMINARY
C	12/08/17	ISSUED FOR PRELIMINARY

SHEET No. & NAME

A-101 ELEVATIONS

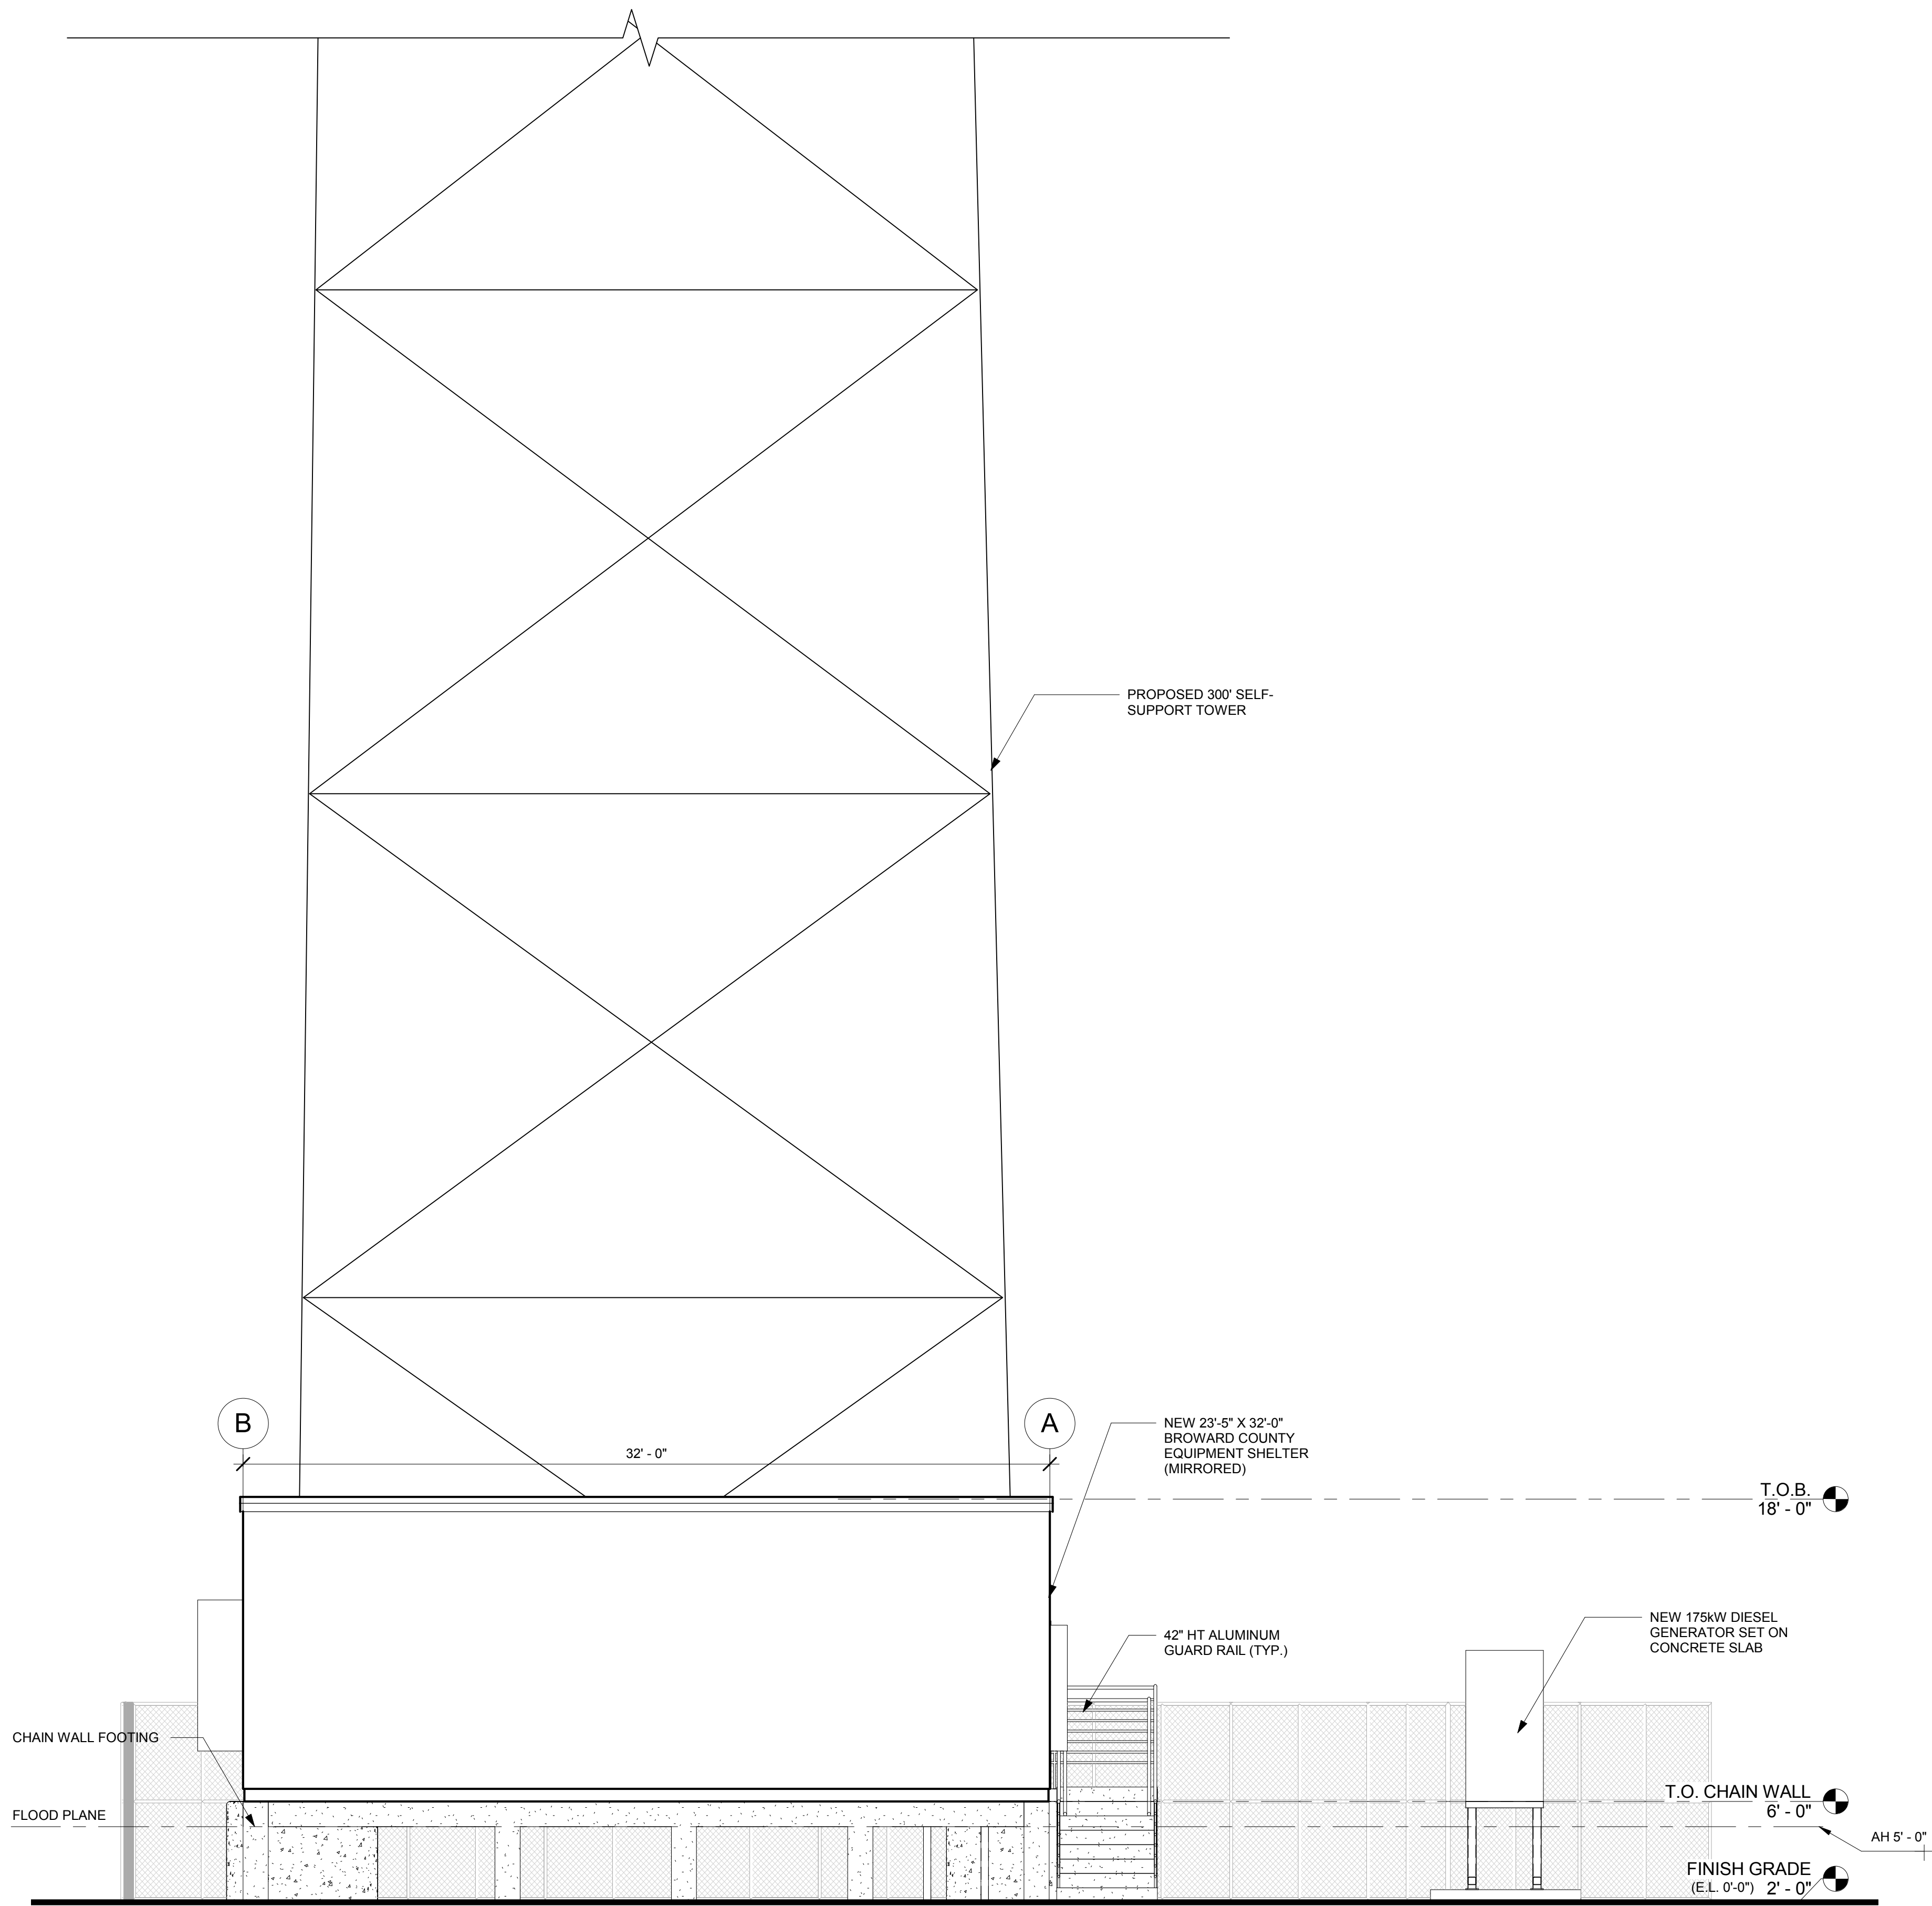

1 NORTH ELEVATION ENLARGE
1/4" = 1'-0"



MOTOROLA

8000 W. SUNRISE BLVD
PLANTATION, FL 33322

PHONE: (954) 723-5000

**BROWARD COUNTY-
WEST LAKE PARK**

1200 SHERIDAN STREET
HOLLYWOOD, FL 33019

AMEC FOSTER WHEELER PROJECT No 6166-17-0675

DRAWN: G. TRIANA	CHECKED: C. RULLIER
APPROVED: F.D. SHIVER	DATED: 01/17/2018




AMEC FOSTER WHEELER
ENVIRONMENT AND INFRASTRUCTURE, INC.
1075 BIG SHANTY DRIVE, N.W., SUITE 100
KENNESAW, GA 30144
PHONE: (770) 421-3400 FAX: (770) 421-3486

NO.	DATE	REVISION
A	07/26/17	LEASE EXHIBIT
B	09/27/17	ISSUED FOR PRELIMINARY
C	12/08/17	ISSUED FOR PRELIMINARY

SHEET No. & NAME

A-200 NORTH
ELEVATION

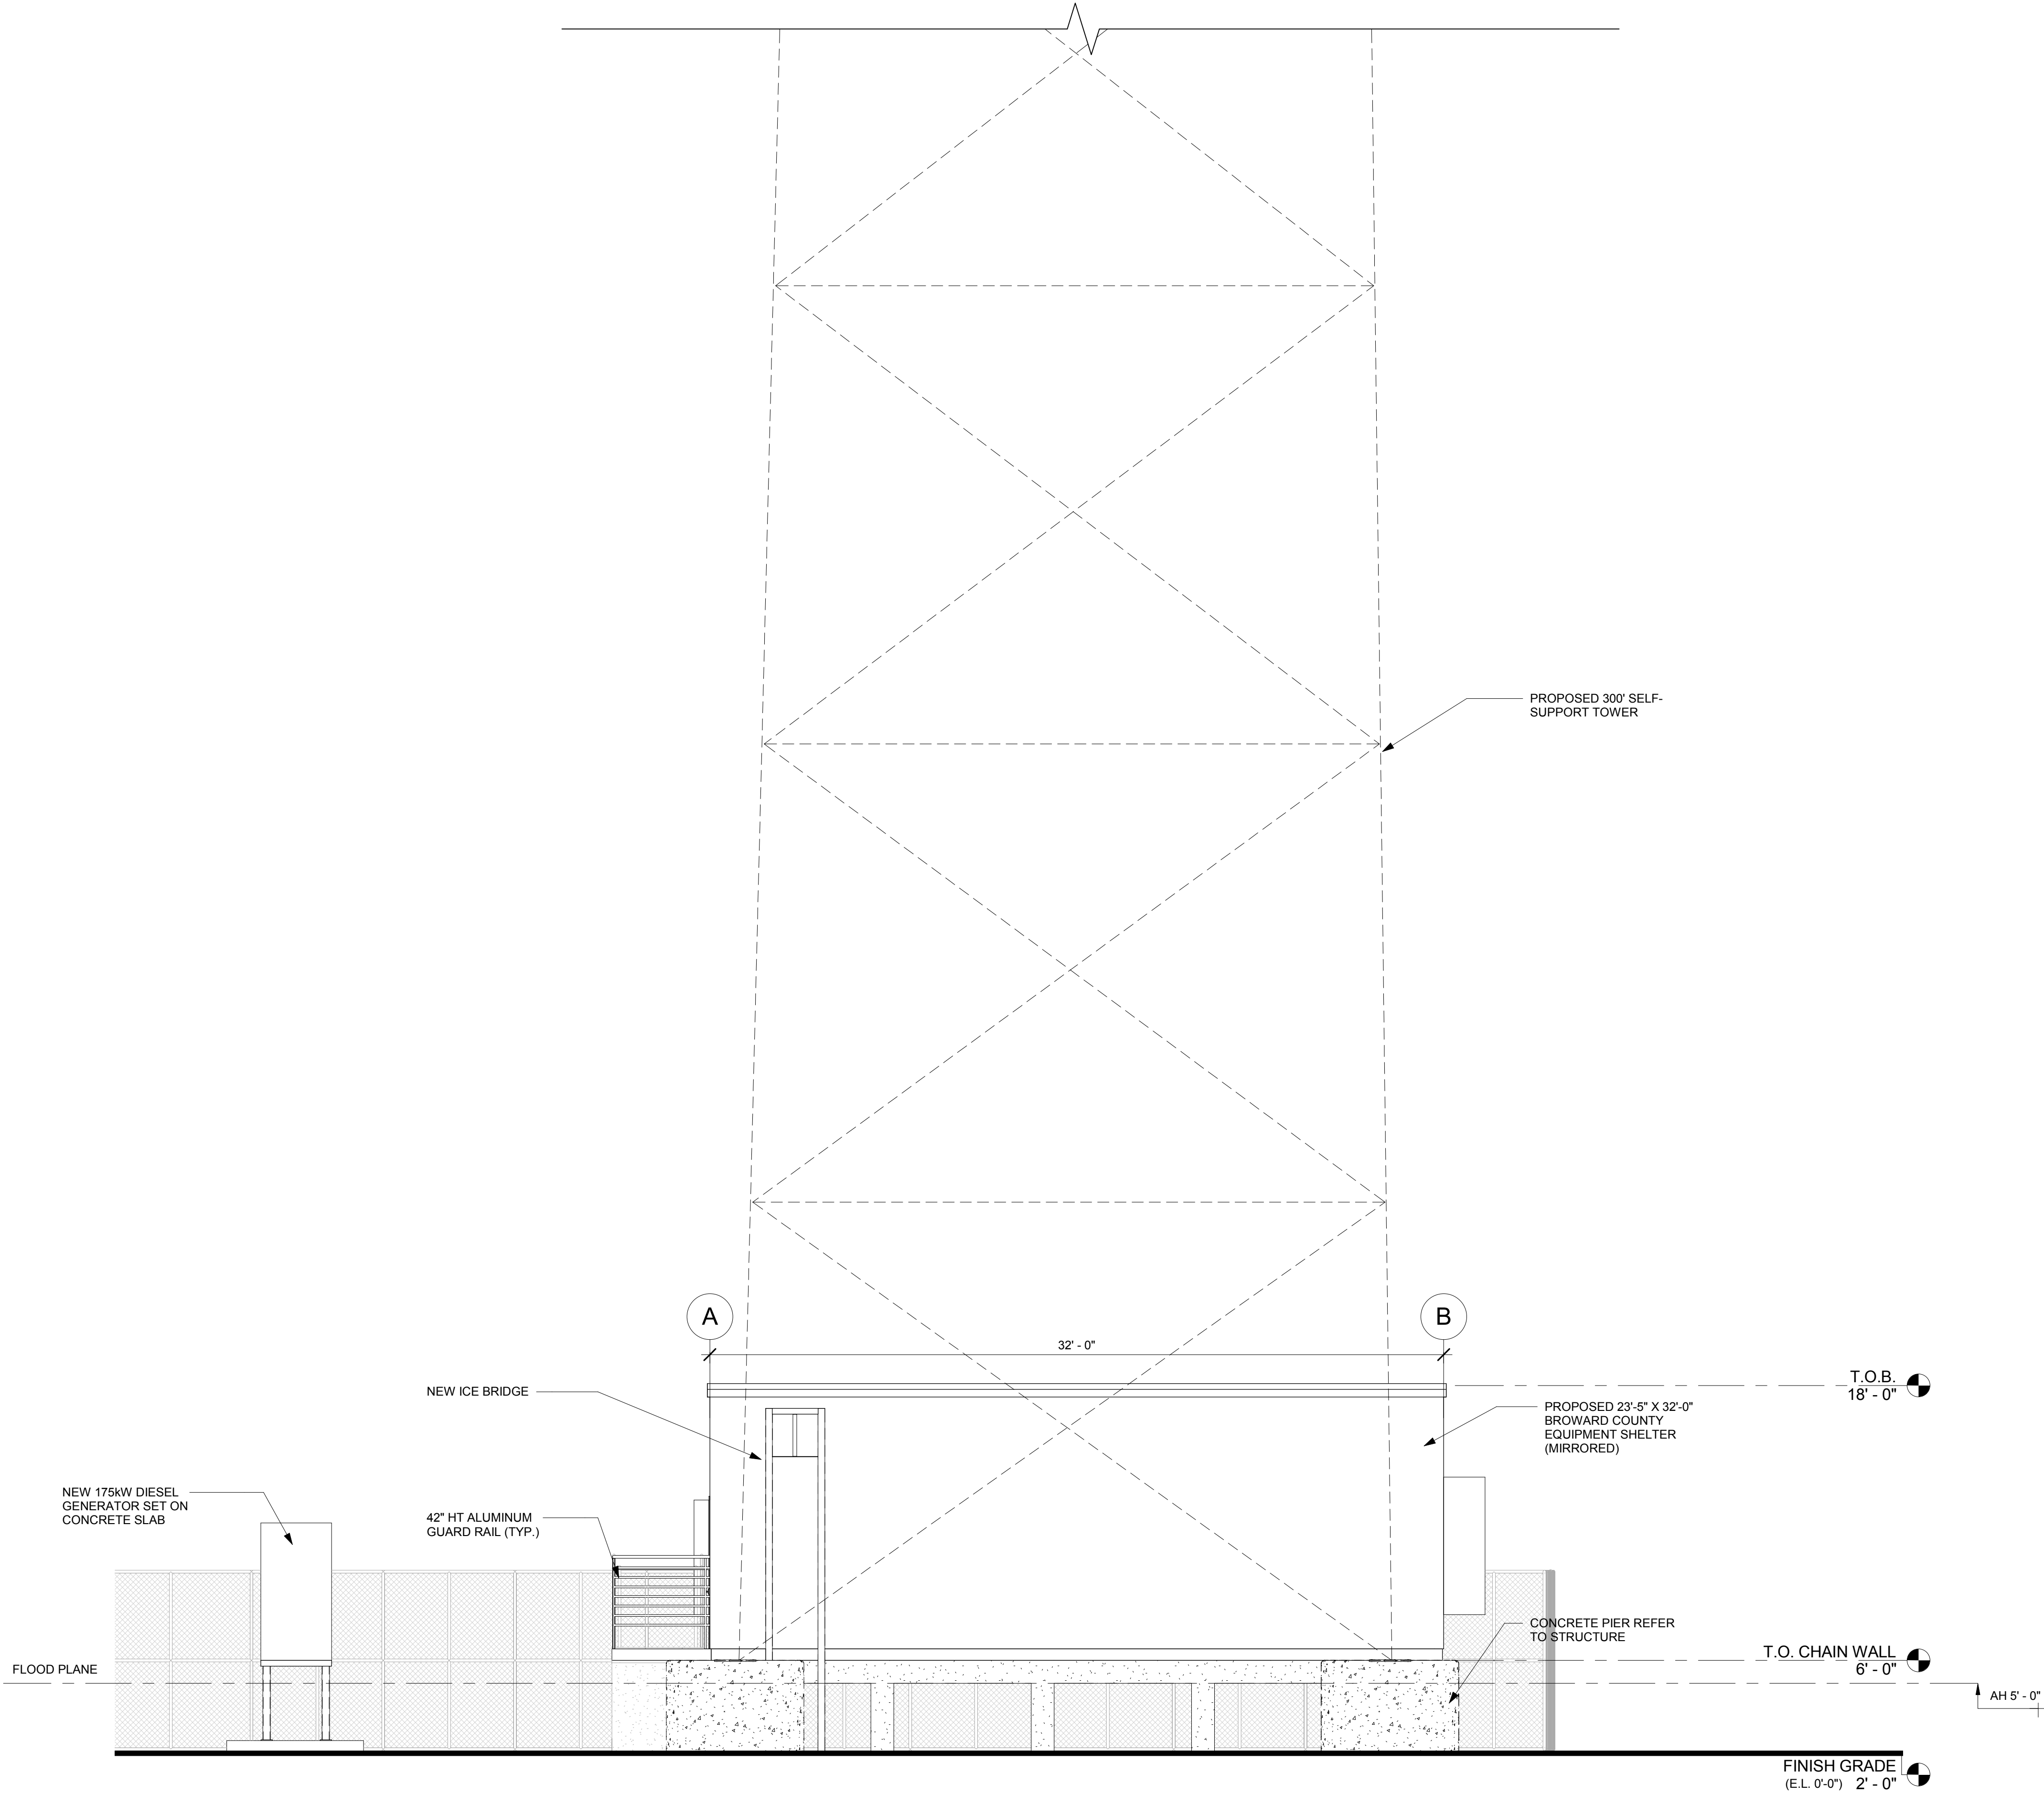

1 SOUTH ELEVATION ENLARGE
1/4" = 1'-0"



MOTOROLA

8000 W. SUNRISE BLVD
PLANTATION, FL 33322

PHONE: (954) 723-5000

BROWARD COUNTY-
WEST LAKE PARK

1200 SHERIDAN STREET
HOLLYWOOD, FL 33019

AMEC FOSTER WHEELER PROJECT No 6166-17-0675	
DRAWN: G. TRIANA	CHECKED: C. RULLIER
APPROVED: F.D. SHIVER	DATED: 01/17/2018




AMEC FOSTER WHEELER
ENVIRONMENT AND INFRASTRUCTURE, INC.
1075 BIG SHANTY DRIVE, N.W., SUITE 100
KENNESAW, GA 30144
PHONE: (770) 421-3400 FAX: (770) 421-3486

NO.	DATE	REVISION
A	07/26/17	LEASE EXHIBIT
B	09/27/17	ISSUED FOR PRELIMINARY
C	12/08/17	ISSUED FOR PRELIMINARY

SHEET No. & NAME

A-201 SOUTH
ELEVATION

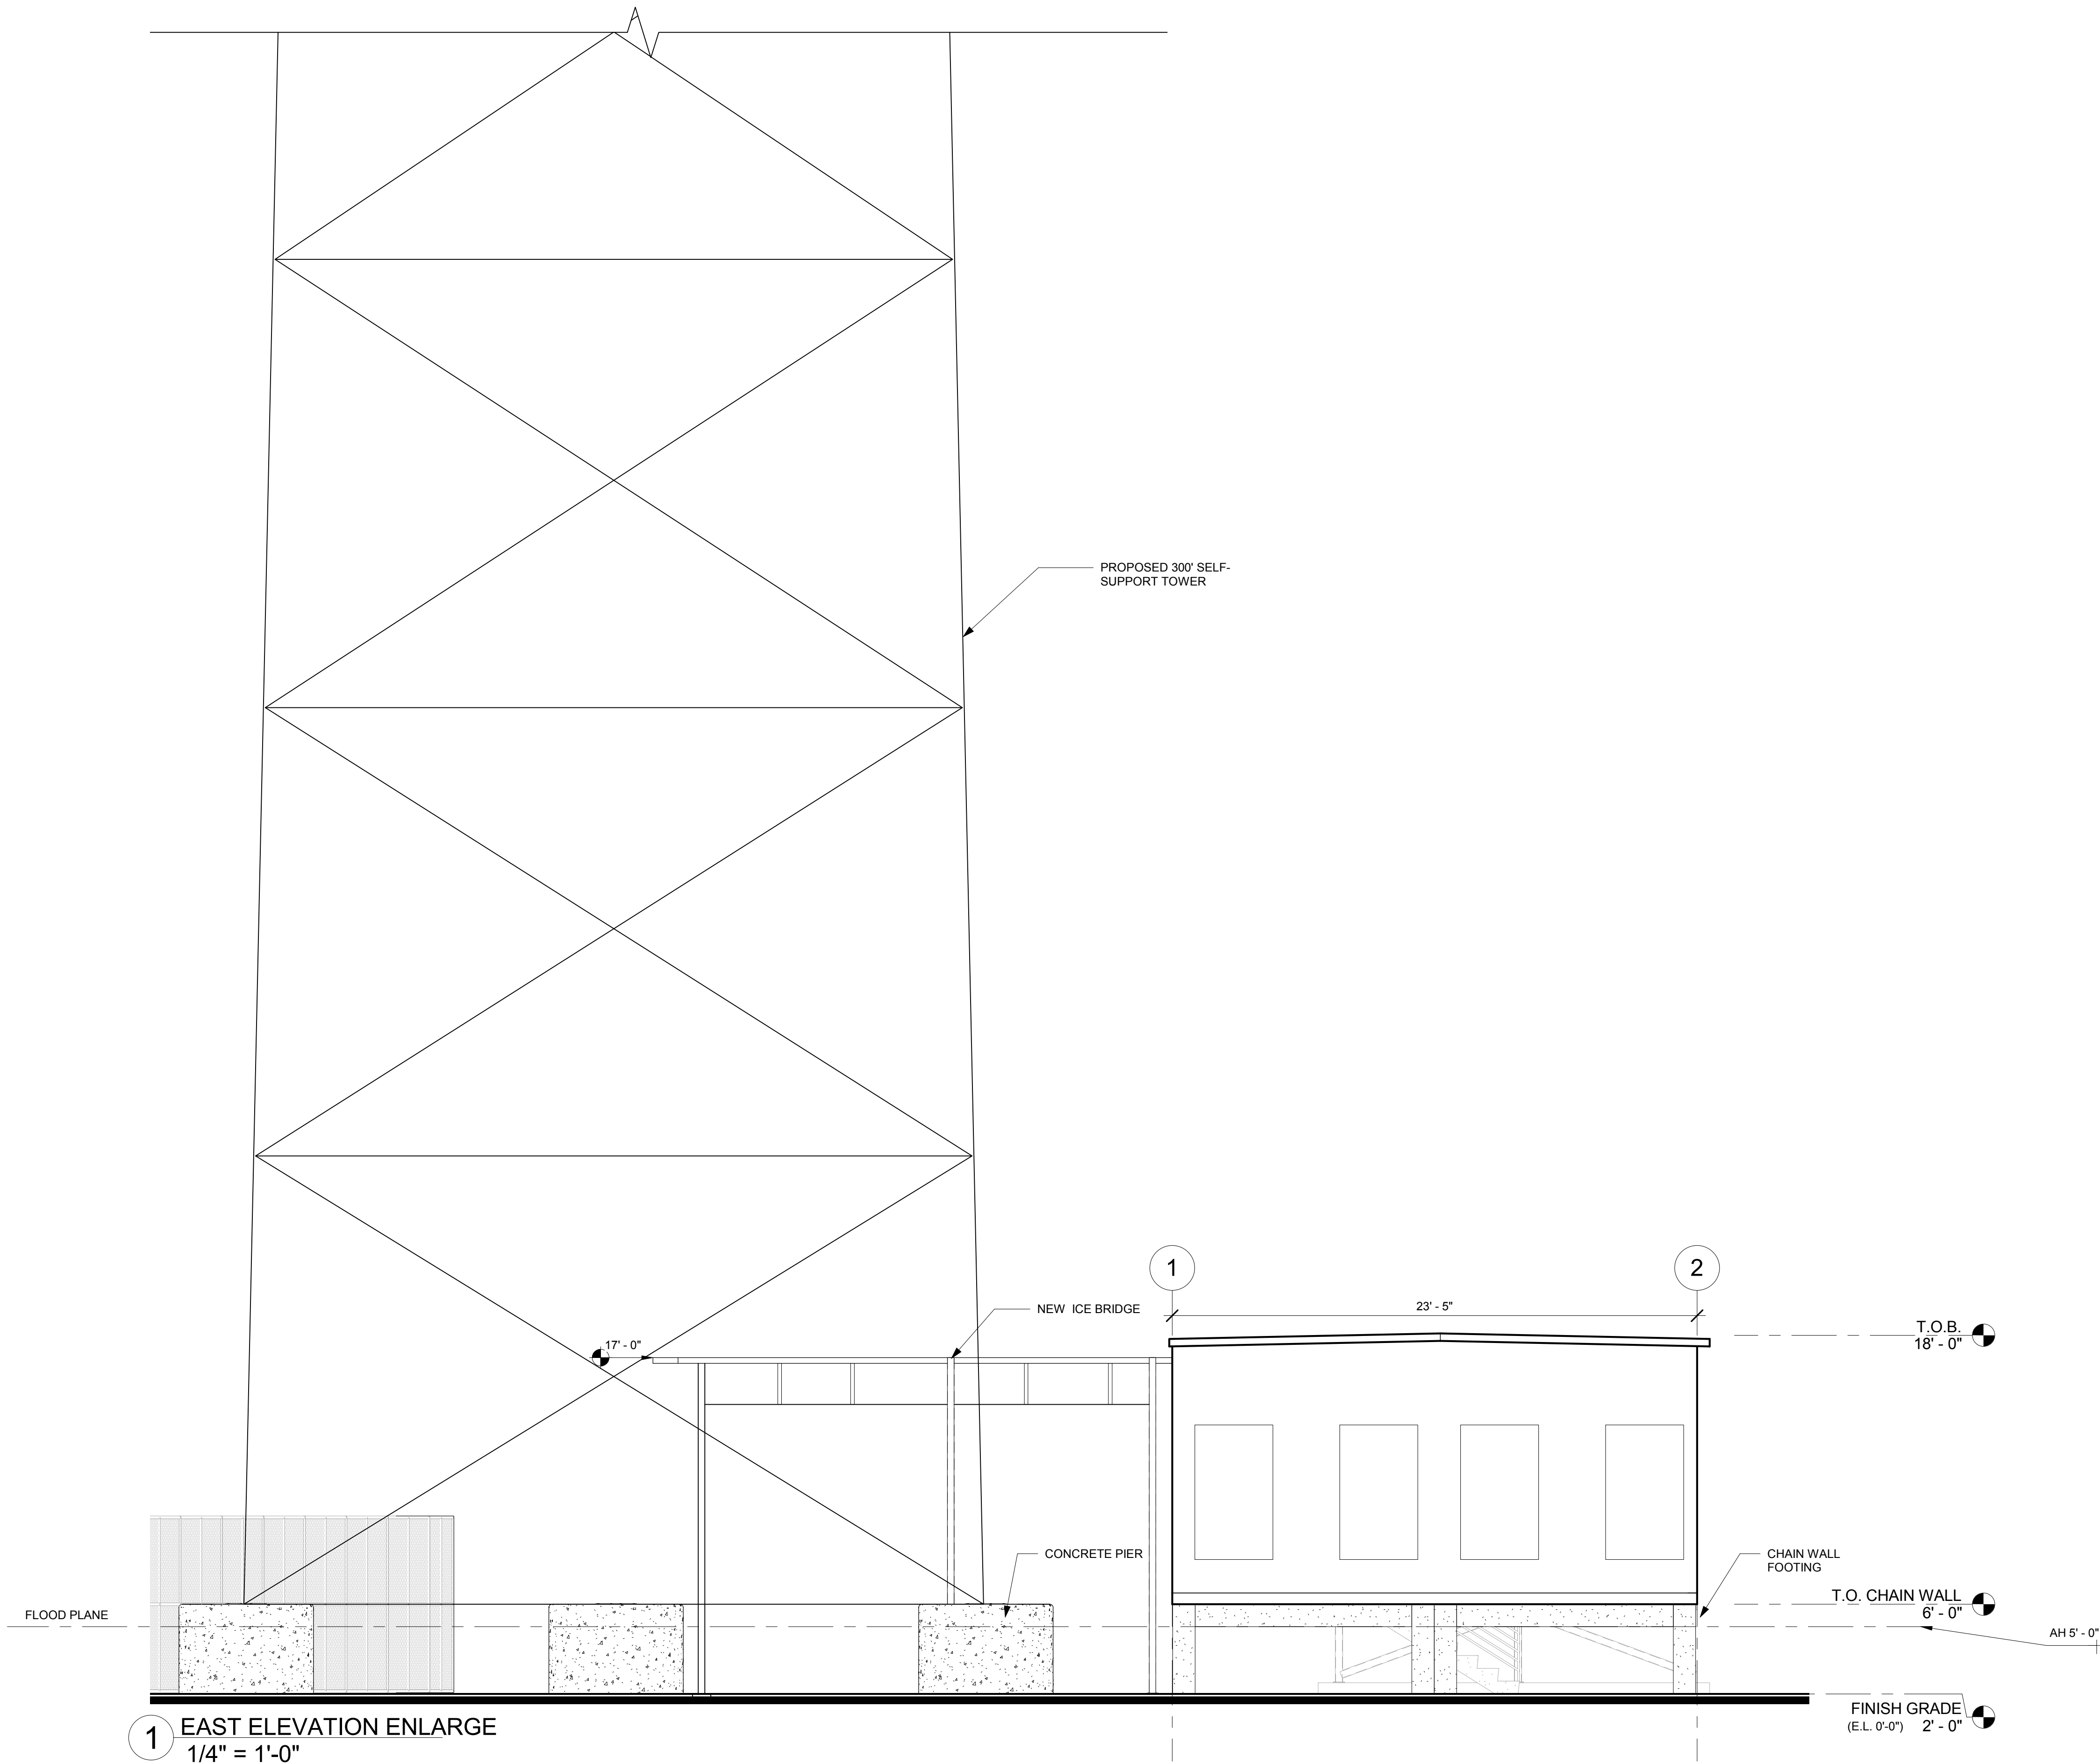

MOTOROLA

8000 W. SUNRISE BLVD
PLANTATION, FL 33322

PHONE: (954) 723-5000

**BROWARD COUNTY-
WEST LAKE PARK**

1200 SHERIDAN STREET
HOLLYWOOD, FL 33019

AMEC FOSTER WHEELER PROJECT No 6166-17-0675

DRAWN: G. TRIANA	CHECKED: C. RULLIER
APPROVED: F.D. SHIVER	DATED: 01/17/2018





AMEC FOSTER WHEELER
ENVIRONMENT AND INFRASTRUCTURE, INC.
1075 BIG SHANTY DRIVE, N.W., SUITE 100
KENNESAW, GA 30144
PHONE: (770) 421-3400 FAX: (770) 421-3486

NO.	DATE	REVISION
A	07/26/17	LEASE EXHIBIT
B	09/27/17	ISSUED FOR PRELIMINARY
C	12/08/17	ISSUED FOR PRELIMINARY

SHEET No. & NAME

A-202 EAST
ELEVATION

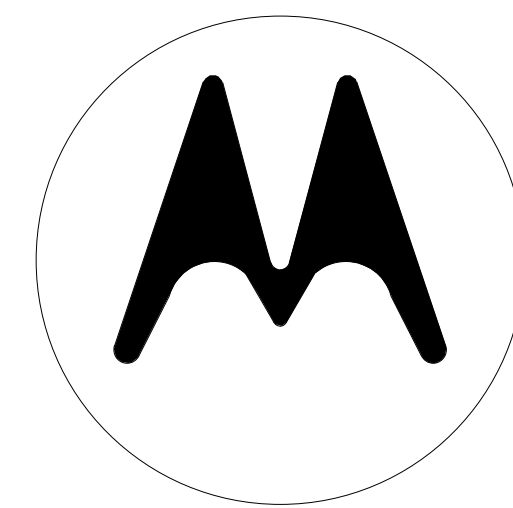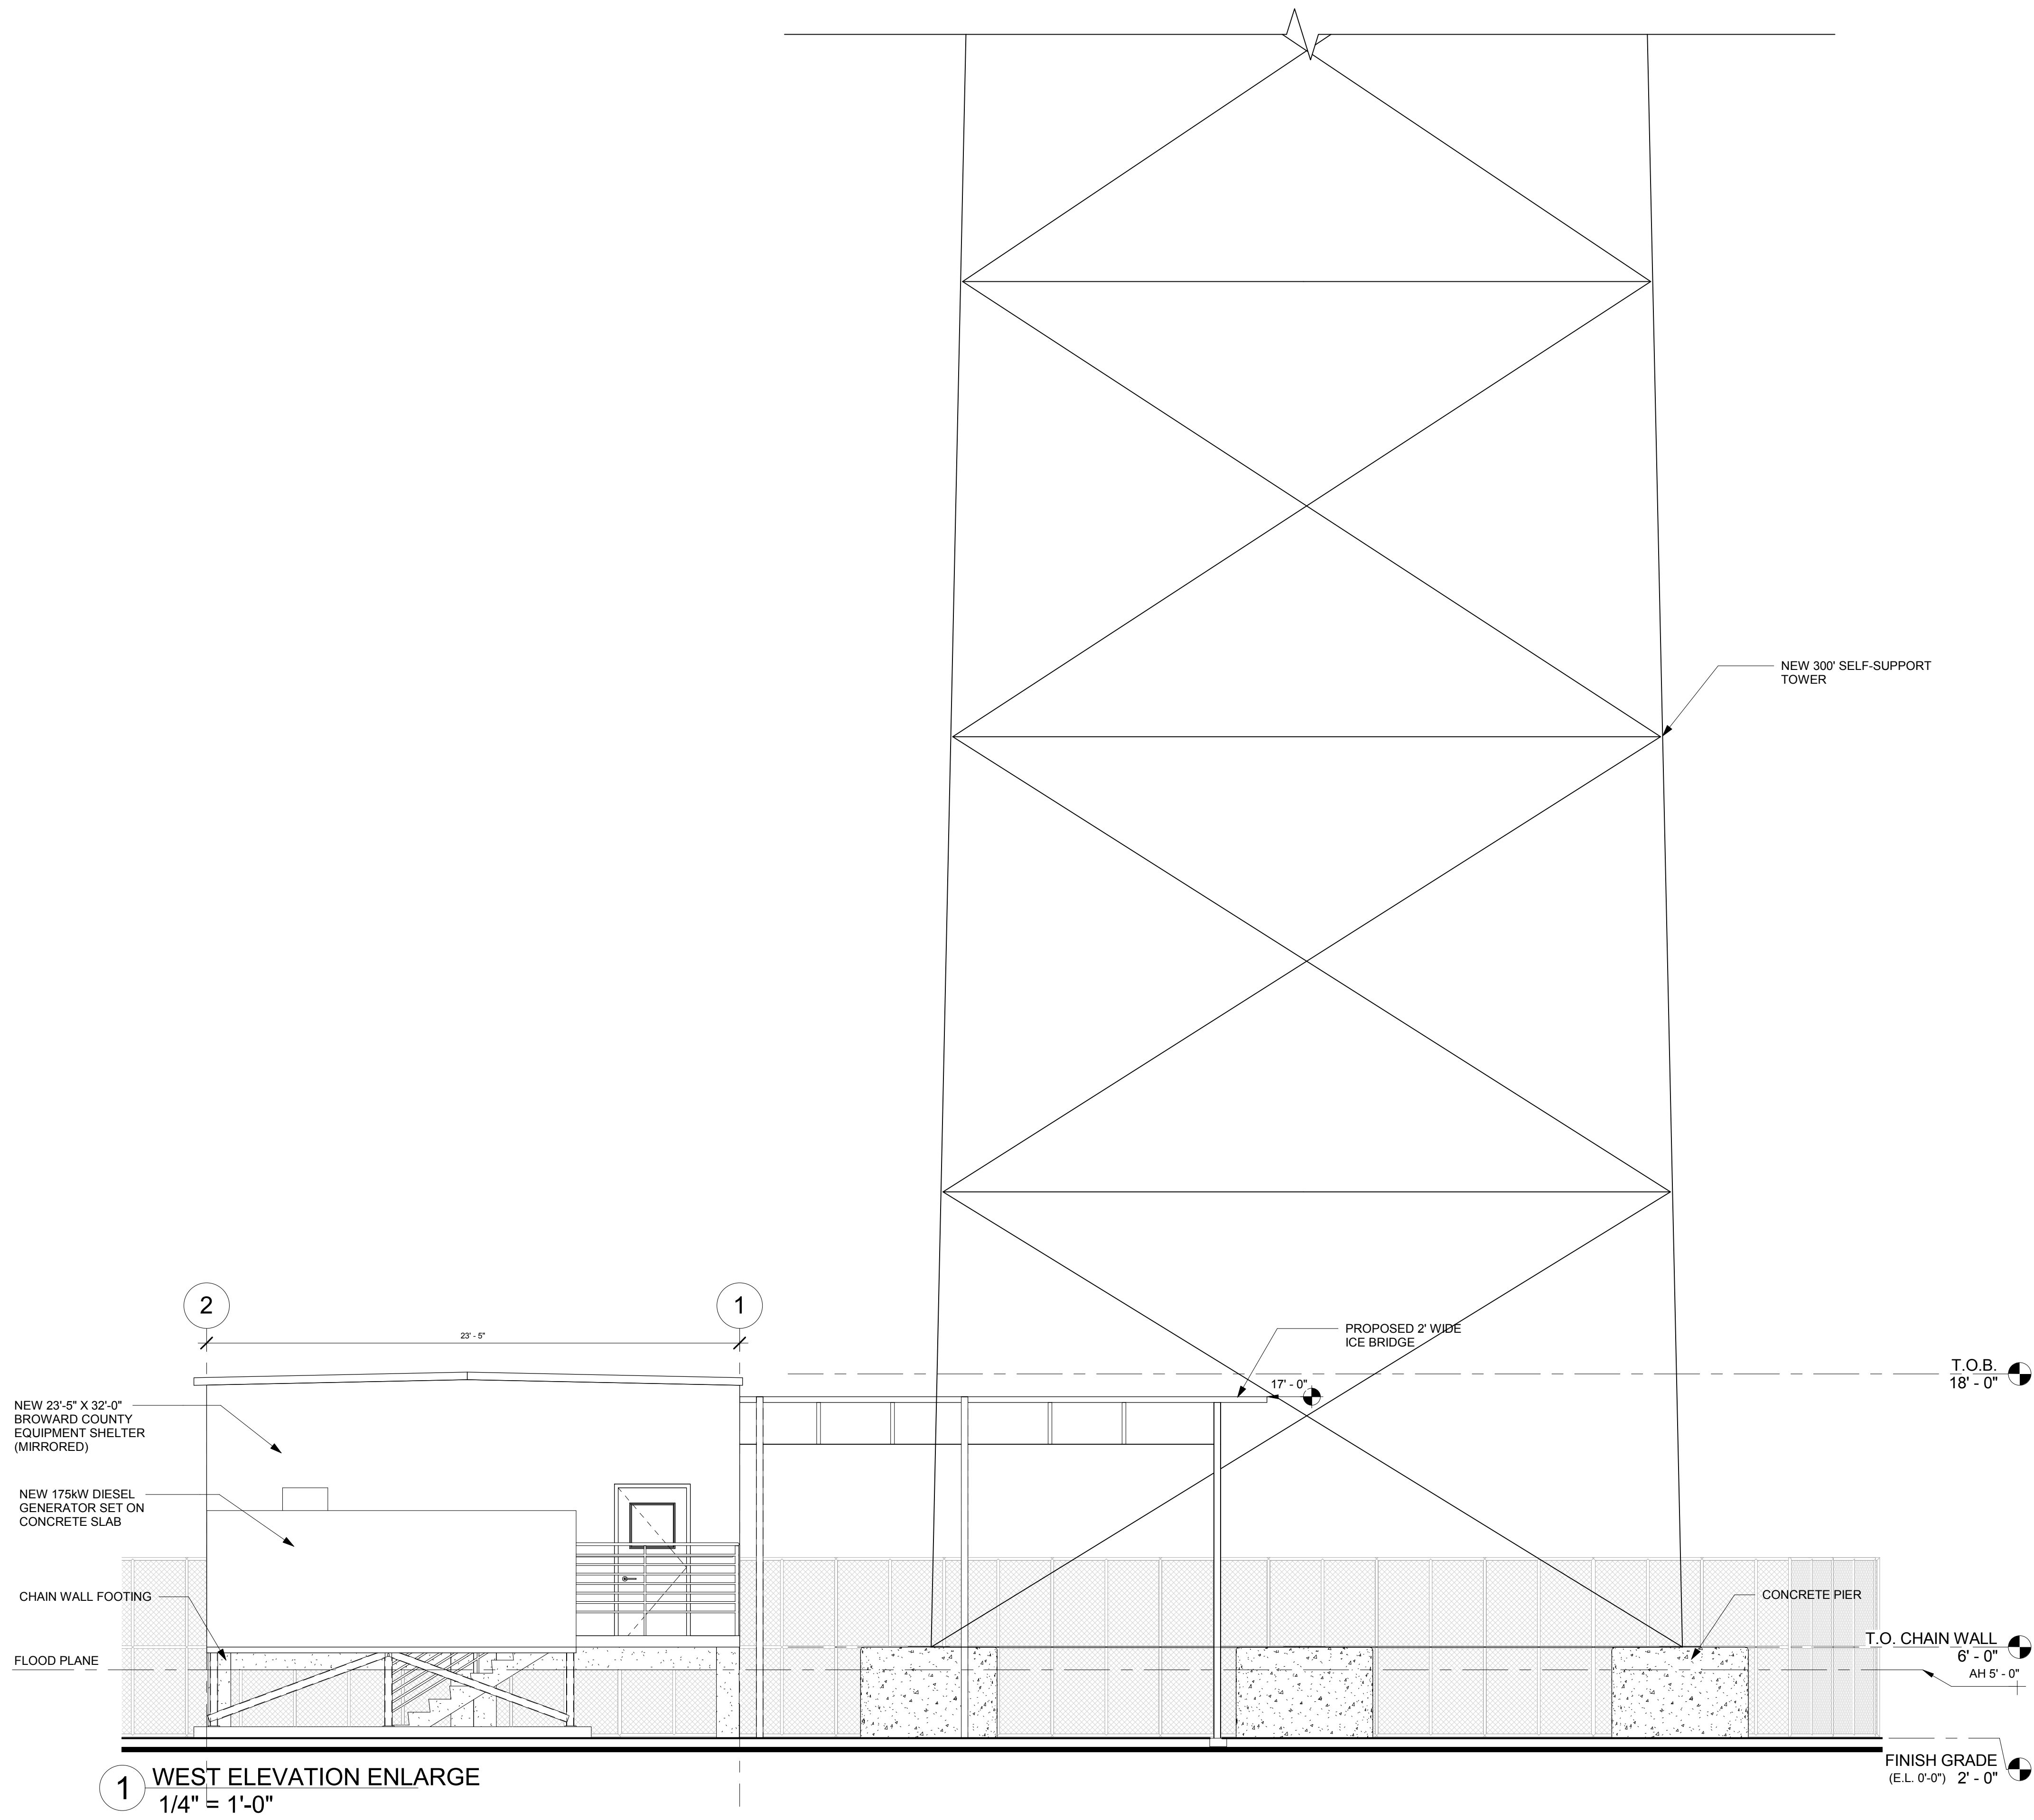

MOTOROLA

8000 W. SUNRISE BLVD
PLANTATION, FL 33322

PHONE: (954) 723-5000

**BROWARD COUNTY-
WEST LAKE PARK**

1200 SHERIDAN STREET
HOLLYWOOD, FL 33019

AMEC FOSTER WHEELER PROJECT No 6166-17-0675

DRAWN: G. TRIANA	CHECKED: C. RULLIER
APPROVED: F.D. SHIVER	DATED: 01/17/2018




AMEC FOSTER WHEELER
ENVIRONMENT AND INFRASTRUCTURE, INC.
1075 BIG SHANTY DRIVE, N.W., SUITE 100
KENNESAW, GA 30144
PHONE: (770) 421-3400 FAX: (770) 421-3486

NO.	DATE	REVISION
A	07/26/17	LEASE EXHIBIT
B	09/27/17	ISSUED FOR PRELIMINARY
C	12/08/17	ISSUED FOR PRELIMINARY

SHEET No. & NAME

A-203 WEST
ELEVATION

EXHIBIT "B"

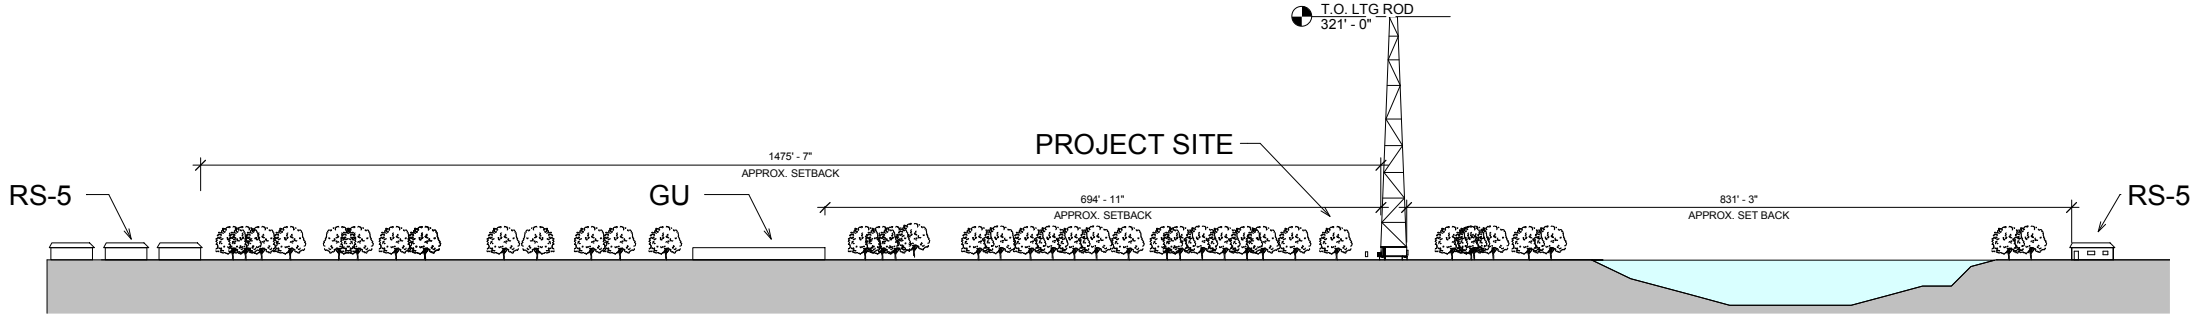

A SITE SECTION LOOKING NORTH
1" = 100'-0"



• SITE AREAL VIEW
1" = 400'-0"



MOTOROLA

8000 W. SUNRISE BLVD
PLANTATION, FL 33322

PHONE: (954) 723-5000

**BROWARD COUNTY-
WEST LAKE PARK**

1200 SHERIDAN STREET
HOLLYWOOD, FL 33019

AMEC FOSTER WHEELER PROJECT No 6166-17-0675

DRAWN: G. TRIANA	CHECKED: C. RULLIER
APPROVED: F.D. SHIVER	DATED: 01/17/2018




NO.	DATE	REVISION
A	07/26/17	LEASE EXHIBIT
B	09/27/17	ISSUED FOR PRELIMINARY
C	12/08/17	ISSUED FOR PRELIMINARY


SHEET No. & NAME

A-204 SITE
SECTION


EXHIBIT "B"

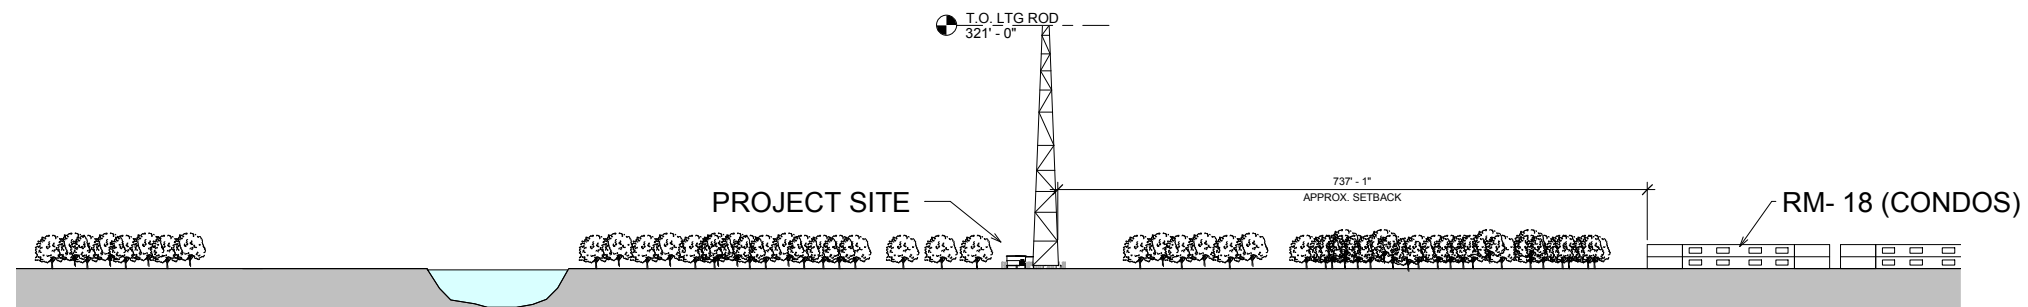

(B) SITE SECTION LOOKING EAST
1" = 100'-0"

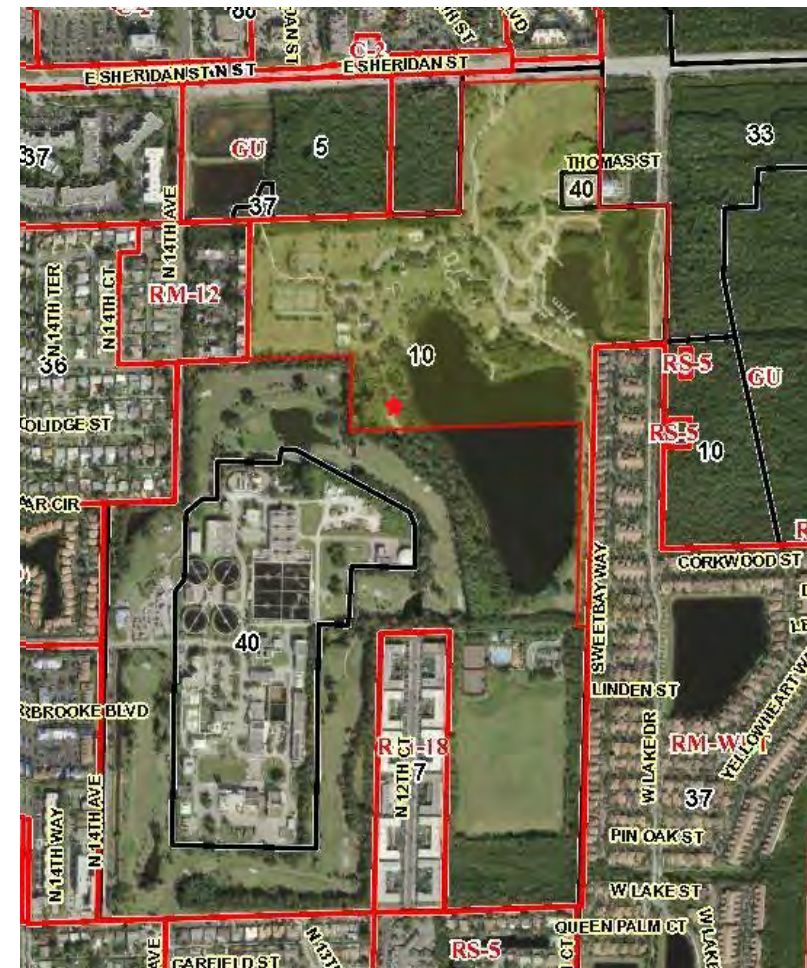

1 SITE AREAL VIEW.
1" = 400'-0"

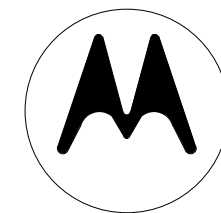**MOTOROLA**

8000 W. SUNRISE BLVD
PLANTATION, FL 33322


PHONE: (954) 723-5000

BROWARD COUNTY-
WEST LAKE PARK

1200 SHERIDAN STREET
HOLLYWOOD, FL 33019

AMEC FOSTER WHEELER PROJECT No 6166-17-0675

DRAWN: G. TRIANA	CHECKED: C. RULLIER
APPROVED: F.D. SHIVER	DATED: 01/17/2018

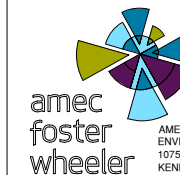

AMEC FOSTER WHEELER
ENVIRONMENT AND INFRASTRUCTURE, INC.
1075 BIG SHANTY DRIVE, N.W., SUITE 100
KENNESAW, GA 30144
PHONE: (770) 421-3400 FAX: (770) 421-3486

[illegible]

SHEET No. & NAME

A-205. SITE SECTION