


ATTACHMENT A


Area of the Development Site

Copyright © 2017 | MODIS ARCHITECTS, LLC | All Rights Reserved | MODIS - Drawing 19024 - Hollywood Blvd. - Existing Commercial Building - Final TAC Preparation | AIA#26001777 | Drawing Level: 1.dwg

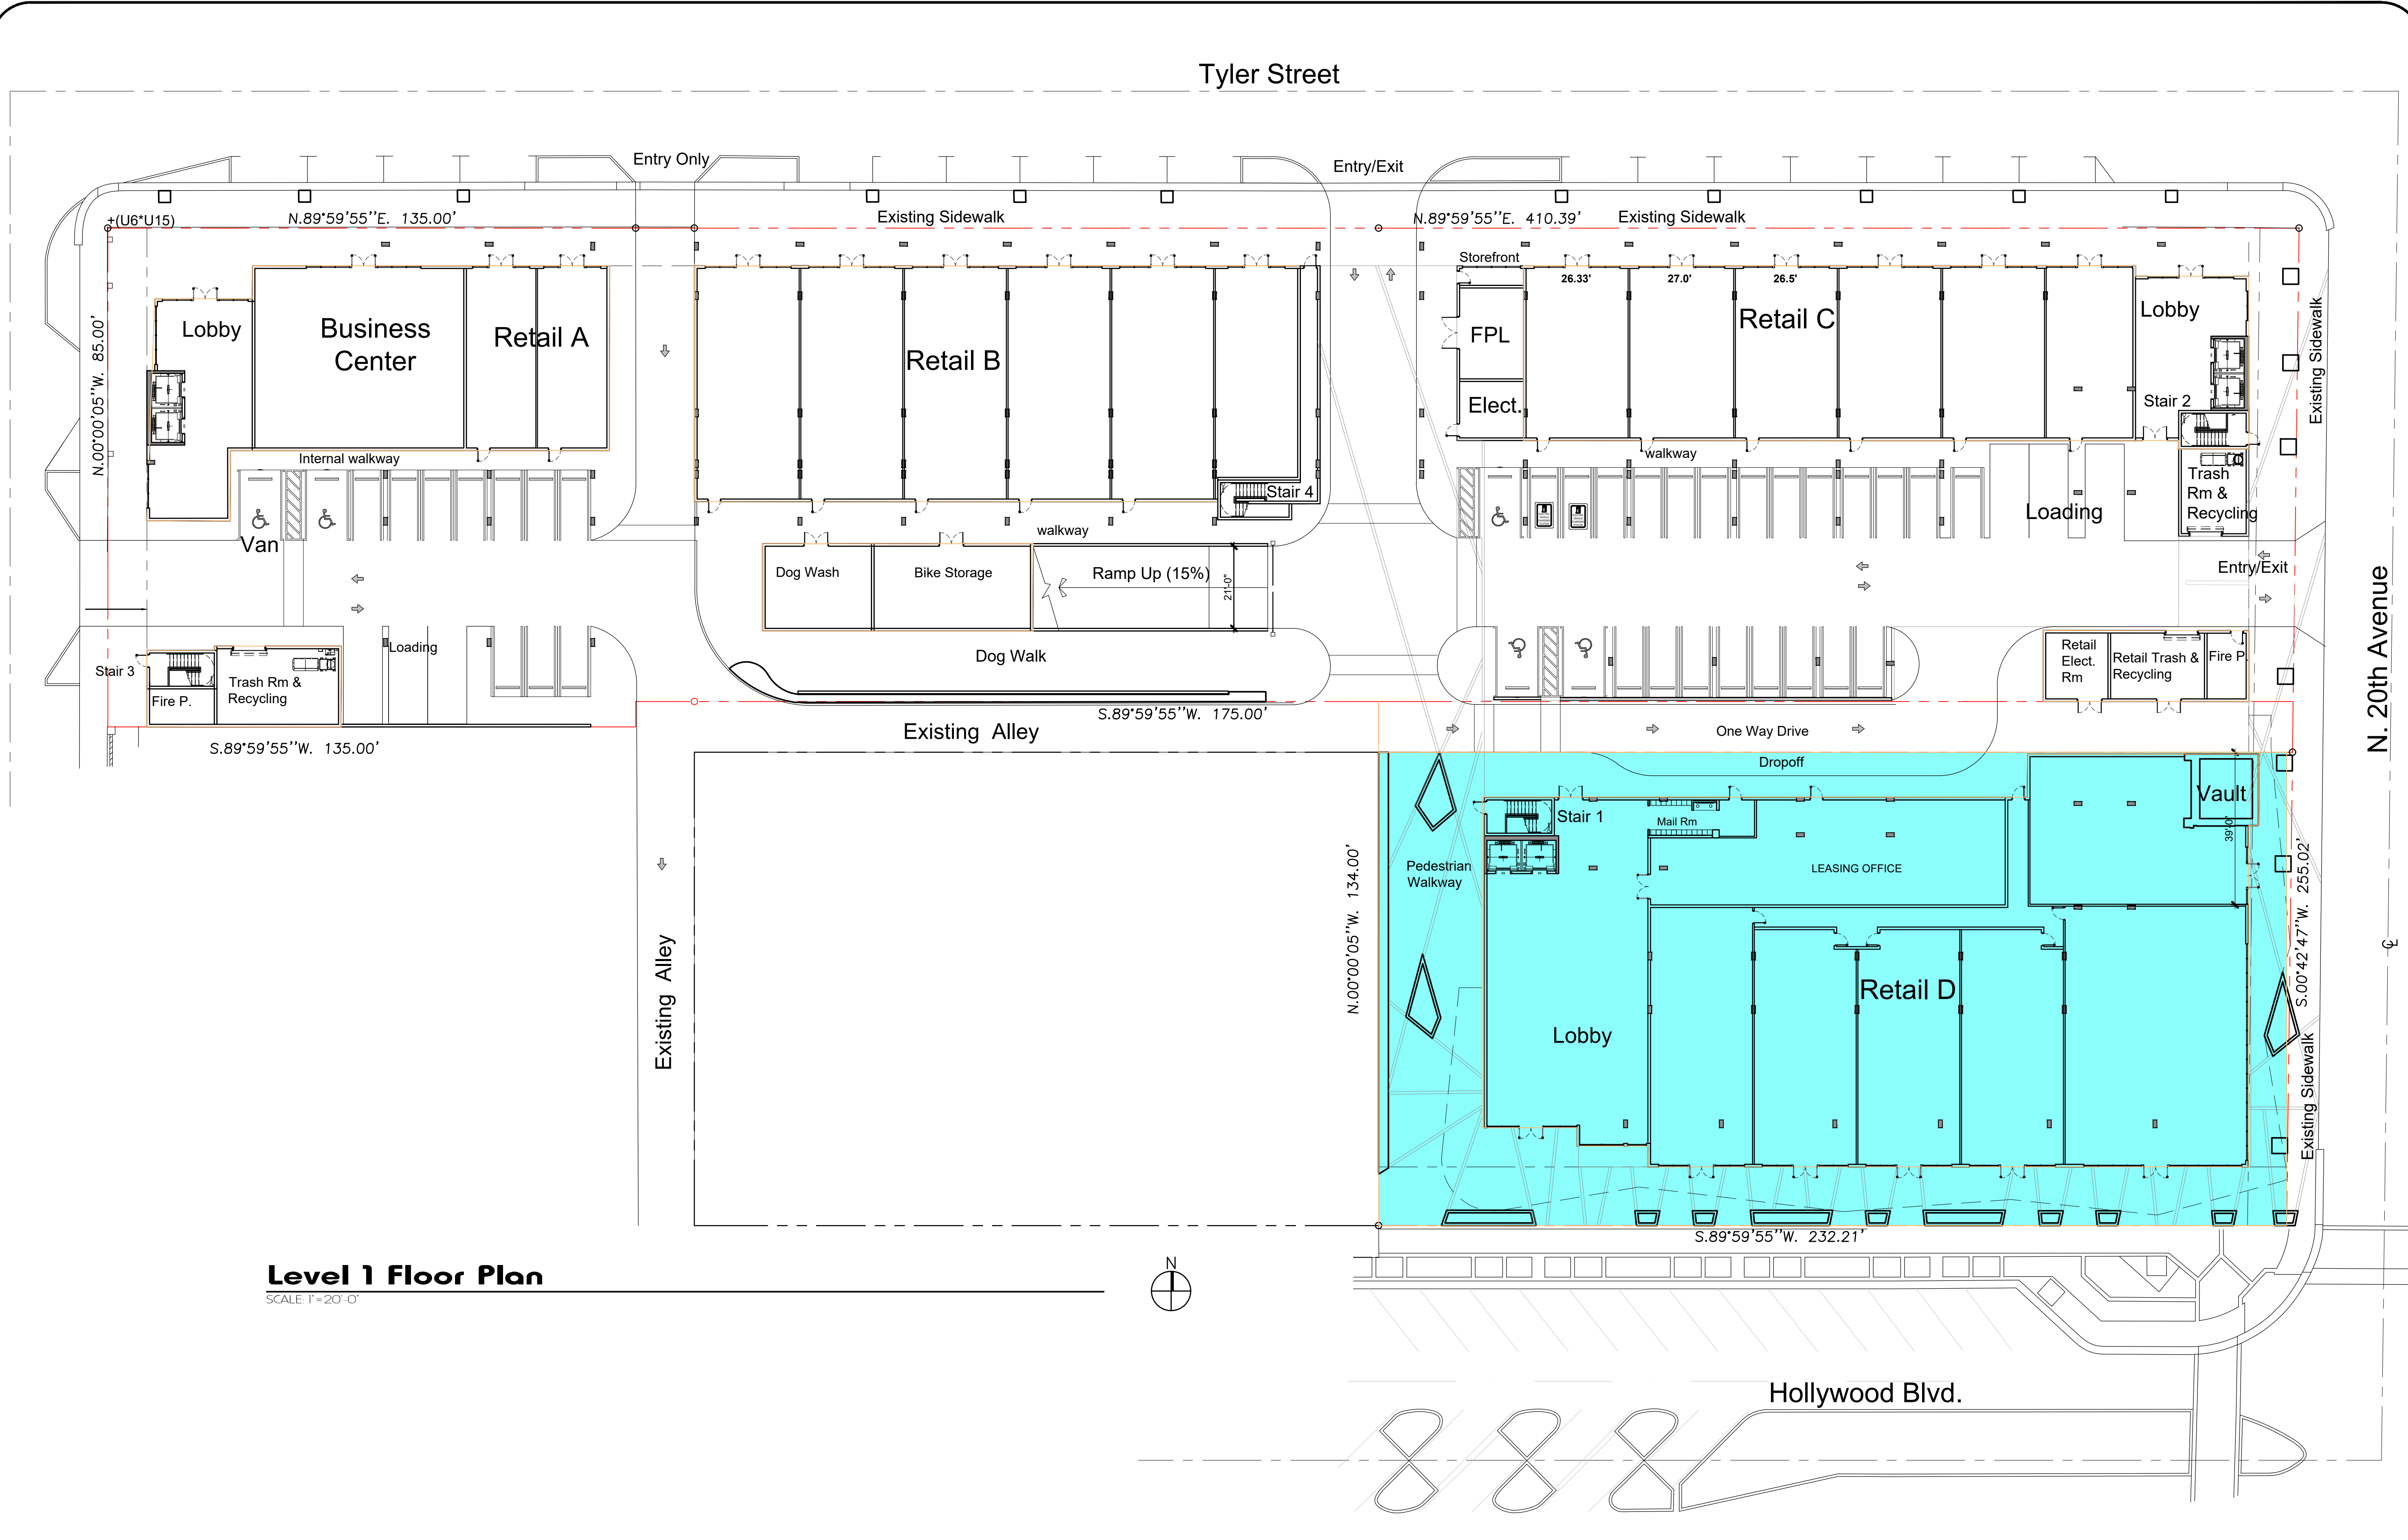

Level 1 Floor Plan
SCALE: 1"=20'-0"

AREA - 28,098 SF

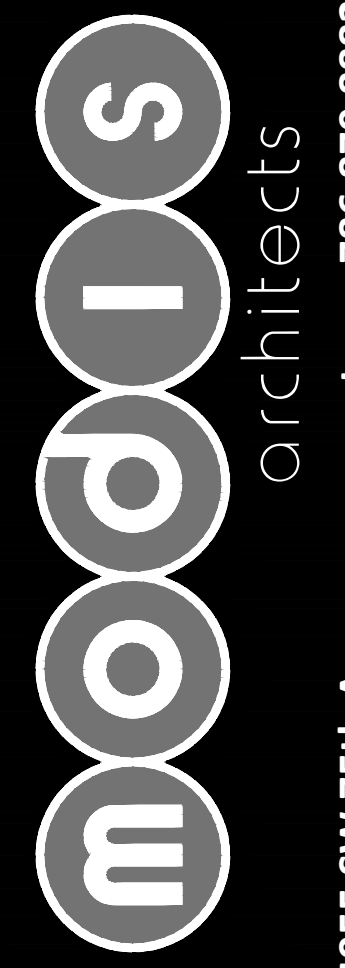

4955 SW 75th Avenue
Miami, Florida 33155
Florida Corp.
t. 786.879.8882
f. 786.350.1515
AA#26001777
e. MODIS@MODISarchitects.com

project info :

Soleste
Hollywood Blvd.
2001 Hollywood Blvd.
Hollywood, Florida

seal :

ROBERT K. MORISSETTE, AIA, NCARB, LEED AP BD+C, CDP
FLORIDA REGISTERED ARCHITECT #AR 93239

revisions :

NO.	DESCRIPTION	DATE

drawing data :

LEVEL 1
FLOOR PLAN

project number : #19024

drawing scale : As Shown

drawing date : 02/18/2019

phase : Final TAC

sheet number : **A1.02**

THIS DRAWING IS THE PROPERTY OF MODIS ARCHITECTS, LLC AND IS NOT TO BE REPRODUCED OR COPIED IN WHOLE OR IN PART WITHOUT THE PRIOR WRITTEN CONSENT OF MODIS ARCHITECTS, LLC. THIS DRAWING IS ONLY TO BE USED FOR THE PROJECT AND SITE SPECIFICALLY IDENTIFIED HEREIN AND IS NOT TO BE USED FOR ANY OTHER PROJECT. SCALES ARE AS STATED. THE CONTRACTOR SHALL CAREFULLY REVIEW ALL DIMENSIONS AND CONDITIONS SHOWN HEREON AND IF ANY DISCREPANCIES ARE FOUND, THE CONTRACTOR SHALL NOTIFY THE ARCHITECT AS TO ANY ERRORS, OMISSIONS, AND/OR INCONSISTENCIES HEREIN MAY DISCOVER. COPYRIGHT © 2018 MODIS ARCHITECTS, LLC