


PROPOSED
N 56TH ST
SITE

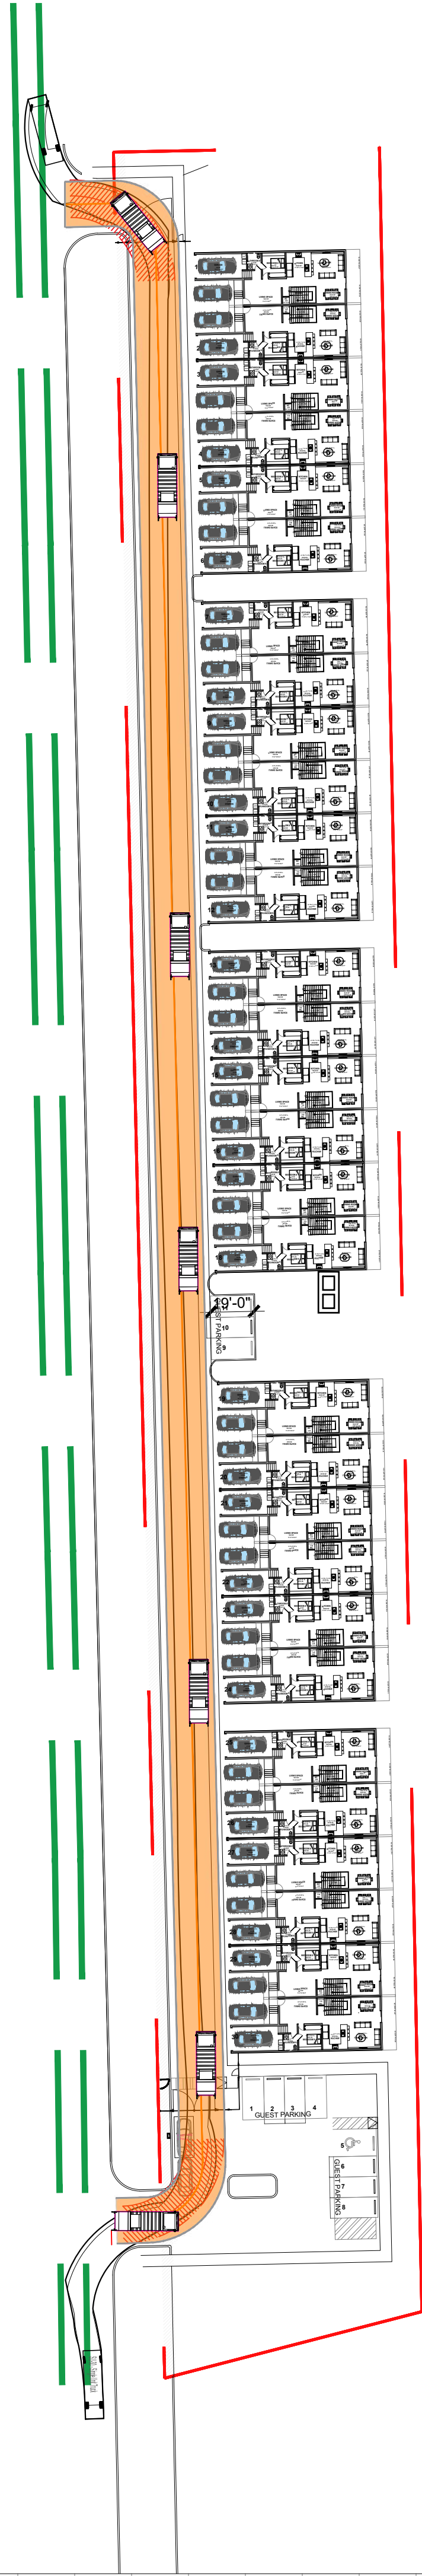

STREET LEGEND

VEHICULAR PATH

GOLF CART PATH

NATURE TRAIL


PEDESTRIAN PATH

WASTE COLLECTION PATH

EXISTING GOLF CART PATH

TRASH PICKUP LOCATION

1 N56TH AVE
Scale: 1/50"=1'

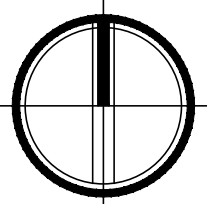

Rev.	Date

ALL DRAWINGS AND WRITTEN MATERIAL APPEARING HEREIN CONSTITUTE THE ORIGINAL AND UNPUBLISHED WORK OF KOBİ KARP AIA, AND MAY NOT BE DUPLICATED, USED, OR DISCLOSED WITHOUT THE EXPRESS WRITTEN CONSENT OF KOBİ KARP ARCHITECTURE & INTERIOR DESIGN, INC. AIA (c) 2023

ZONING PACKAGE

EMERALD HILLS

4100 N HILLS DR.
HOLLYWOOD, FL 33021

STRUCTURAL ENGINEER:

MEP ENGINEERS:

CIVIL ENGINEER:
BOTEK THURLOW ENGINEERING, INC.
3409 NW 9TH AVE., SUITE 1102
FORT LAUDERDALE, FL 33309
TEL: (954) 568 0688

LANDSCAPE ARCHITECT:
EDSA
1512 E. BROWARD BLVD., SUITE 110
FORT LAUDERDALE, FL 33301
TEL: (954) 524 3330


ARCHITECT:
KOBİ KARP ARCHITECTURE AND INTERIOR DESIGN, INC.
571 NW 28TH STREET
MIAMI, FLORIDA 33127 USA
TEL: (305) 573 1818
FAX: (305) 573 3766

KOBİ KARP
Lic. # AR0012578



N 56TH AVE
WASTE COLLECTION PATH

Date: 07-16-2026	Sheet No.
DRAWN BY:	CHECKED BY:
Project # 1849	A.A.2.60

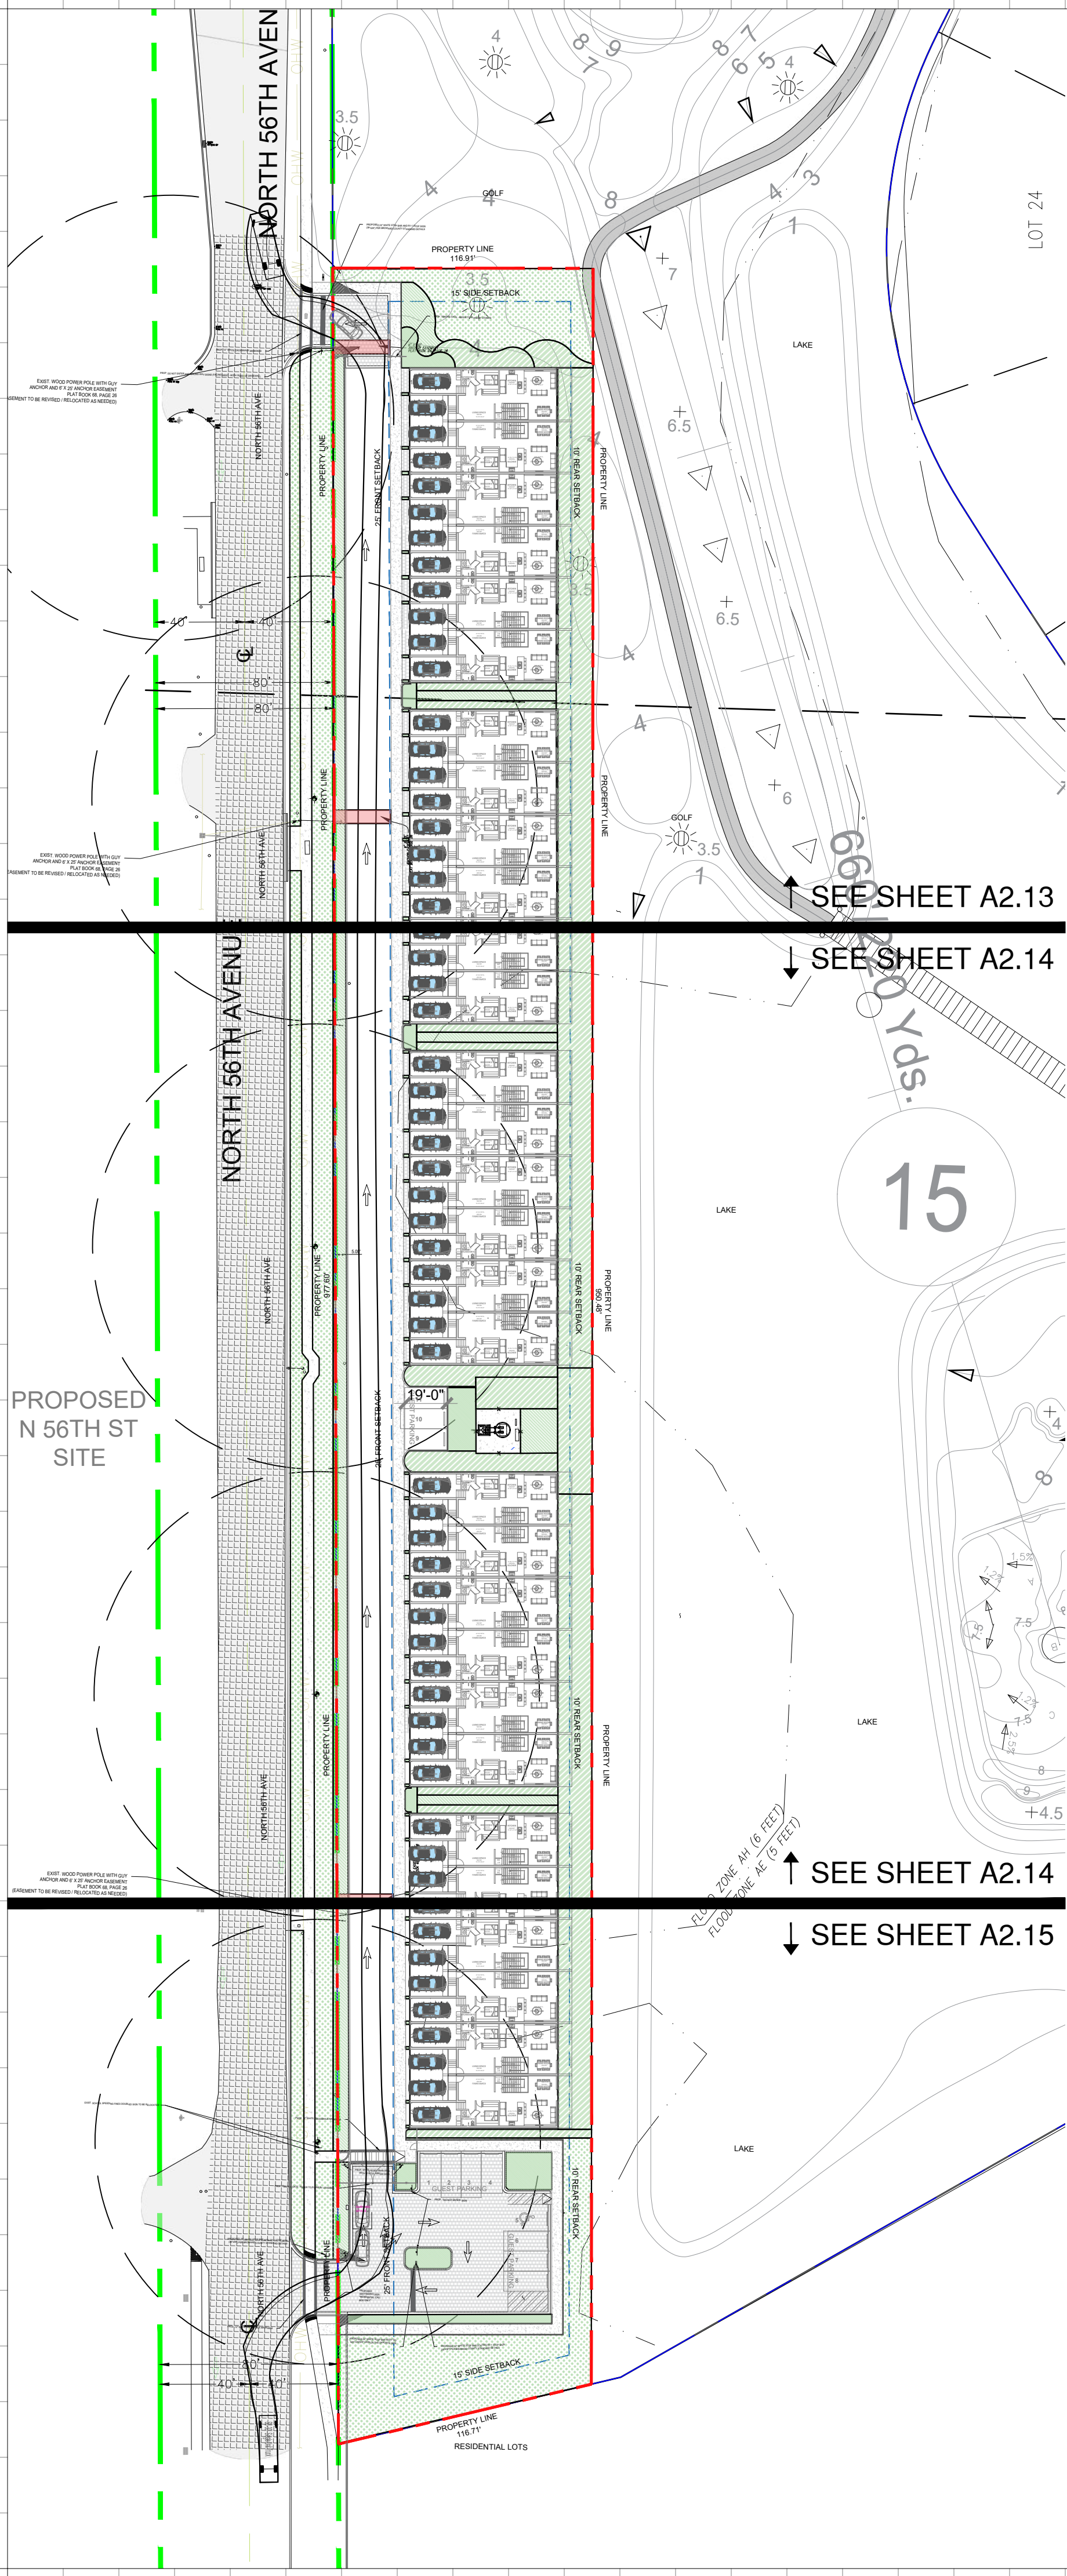

LEGEND

EASEMENTS

PROPERTY LINE


PROPERTY SETBACKS

↑ SEE SHEET A2.13

↓ SEE SHEET A2.14

↑ SEE SHEET A2.14

↓ SEE SHEET A2.15

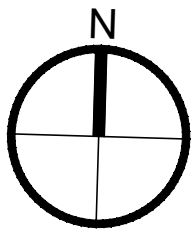

Rev.	Date

ALL DRAWINGS AND WRITTEN MATERIAL APPEARING HEREIN CONSTITUTE THE ORIGINAL AND UNPUBLISHED WORK OF KOBİ KARP AIA, AND MAY NOT BE DUPLICATED, USED, OR DISCLOSED WITHOUT THE EXPRESS WRITTEN CONSENT OF KOBİ KARP ARCHITECTURE & INTERIOR DESIGN, INC. AIA. (c) 2023

ZONING PACKAGE

EMERALD HILLS

4100 N HILLS DR.
HOLLYWOOD, FL 33021

STRUCTURAL ENGINEER:

MEP ENGINEERS:

CIVIL ENGINEER:
BOTEK THURLOW ENGINEERING, INC.
3409 NW 9TH AVE., SUITE 1102
FORT LAUDERDALE, FL 33309
TEL: (954) 568 0688

LANDSCAPE ARCHITECT:
EDSA
1512 E. BROWARD BLVD., SUITE 110
FORT LAUDERDALE, FL 33301
TEL: (954) 524 3330

ARCHITECT:
KOBİ KARP ARCHITECTURE AND INTERIOR DESIGN, INC.
571 NW 28TH STREET
MIAMI, FLORIDA 33127 USA
TEL: (305) 573 1818
FAX: (305) 573 3766

KOBİ KARP
Lic. # AR0012578



SITE EASEMENTS- N 56TH AVE

Date: 07-16-2026	Sheet No.
DRAWN BY:	CHECKED BY: A.A.2.70
Project # 1849	



1 N 56TH AVE - EAST ELEVATION

Scale: 1/8" = 1'-0"



2 N 56TH AVE - WEST ELEVATION

Scale: 1/8" = 1'-0"

- 1- WHITE STUCCO
- 2- DARK STUCCO
- 3- WOOD PANEL
- 4- LIGHT STONE
- 5- GREY STONE
- 6- GLASS RAILING

Rev.	Date

ALL DRAWINGS AND WRITTEN MATERIAL APPEARING HEREIN CONSTITUTE THE ORIGINAL AND UNPUBLISHED WORK OF KOBİ KARP AIA, AND MAY NOT BE DUPLICATED, USED, OR DISCLOSED WITHOUT THE EXPRESS WRITTEN CONSENT OF KOBİ KARP ARCHITECTURE & INTERIOR DESIGN, INC. AIA (c) 2023

ZONING PACKAGE

EMERALD HILLS

4100 N HILLS DR.
HOLLYWOOD, FL 33021

STRUCTURAL ENGINEER:

MEP ENGINEERS:

CIVIL ENGINEER:
BOTEK THURLOW ENGINEERING, INC.
3409 NW 9TH AVE., SUITE 1102
FORT LAUDERDALE, FL 33309
TEL: (954) 568 0888

LANDSCAPE ARCHITECT:
EDSA
1512 E. BROWARD BLVD., SUITE 110
FORT LAUDERDALE, FL 33301
TEL: (954) 524 3330

ARCHITECT:
KOBİ KARP ARCHITECTURE AND INTERIOR DESIGN, INC.
571 NW 28TH STREET
MIAMI, FLORIDA 33127 USA
TEL: (305) 573 1818
FAX: (305) 573 3766

KOBİ KARP
Lic. # AR0012578



ELEVATION - N 56TH AVE

Date: 07-16-2026	Sheet No.
DRAWN BY:	CHECKED BY: A.A.4.00
Project # 1849	



This architectural elevation drawing shows a modern building facade with a mix of materials and colors. The drawing includes several numbered callouts: 1 points to white horizontal bands at the top; 2 points to a large dark grey rectangular panel; 3 points to a light-colored stone or brick wall; 4 points to a light-colored stone or brick wall on the left; 5 points to a grey concrete base or platform; and 6 points to blue-tinted glass or panels. The building is set against a sky background with clouds, and the ground is represented by a solid grey area.

[illegible]

Date: 07-16-2026	Sheet No.
DRAWN BY:	CHECKED BY:
Project # 1849	

A.A.4.01



Emerald Hills, Hollywood, FL

© The work product provided by Kobi Karp Architecture and Interior Design, Inc. is the sole property of Kobi Karp Architecture and Interior Design, Inc. The work product may not be used without the expressed written consent of Kobi Karp Architecture and Interior Design, Inc (KKAID)


WWW.KOBIKARP.COM

Rev.	Date

ALL DRAWINGS AND WRITTEN MATERIAL APPEARING HEREIN CONSTITUTE THE ORIGINAL AND UNPUBLISHED WORK OF KOBİ KARP AIA, AND MAY NOT BE DUPLICATED, USED, OR DISCLOSED WITHOUT THE EXPRESS WRITTEN CONSENT OF KOBİ KARP ARCHITECTURE & INTERIOR DESIGN, INC. AIA. (c) 2023

ZONING PACKAGE

EMERALD HILLS

4100 N HILLS DR.
HOLLYWOOD, FL 33021

STRUCTURAL ENGINEER:

MEP ENGINEERS:

CIVIL ENGINEER:
BOTEK THURLOW ENGINEERING, INC.
3409 NW 9TH AVE., SUITE 1102
FORT LAUDERDALE, FL 33309
TEL: (954) 568 0888

LANDSCAPE ARCHITECT:
EDSA
1512 E. BROWARD BLVD., SUITE 110
FORT LAUDERDALE, FL 33301
TEL: (954) 524 3330

ARCHITECT:
KOBİ KARP ARCHITECTURE AND INTERIOR DESIGN, INC.
571 NW 28TH STREET
MIAMI, FLORIDA 33127 USA
TEL: (305) 573 1818
FAX: (305) 573 3766

KOBİ KARP
Lic. # AR0012578



STREET RENDER - N 56TH AVE

Date: 07-16-2026	Sheet No.
DRAWN BY:	CHECKED BY: A.A.4.10
Project # 1849	



Rev.	Date

ALL DRAWINGS AND WRITTEN MATERIAL APPEARING HEREIN CONSTITUTE THE ORIGINAL AND UNPUBLISHED WORK OF KOBİ KARP AIA, AND MAY NOT BE DUPLICATED, USED, OR DISCLOSED WITHOUT THE EXPRESS WRITTEN CONSENT OF KOBİ KARP ARCHITECTURE & INTERIOR DESIGN, INC. AIA (c) 2023

ZONING PACKAGE

EMERALD HILLS
4100 N HILLS DR.
HOLLYWOOD, FL 33021

STRUCTURAL ENGINEER:

MEP ENGINEERS:

CIVIL ENGINEER:
BOTEK THURLOW ENGINEERING, INC.
3409 NW 9TH AVE., SUITE 1102
FORT LAUDERDALE, FL 33309
TEL: (954) 568 0888

LANDSCAPE ARCHITECT:
EDSA
1512 E. BROWARD BLVD., SUITE 110
MIAMI, FLORIDA 33127 USA
TEL: (305) 573 1918
FAX: (305) 573 3766

ARCHITECT:
KOBİ KARP ARCHITECTURE AND INTERIOR DESIGN, INC.
571 NW 28TH STREET
MIAMI, FLORIDA 33127 USA
TEL: (305) 573 1918
FAX: (305) 573 3766

KOBİ KARP
Lic. # AR0012578



STREET RENDER - N 56TH AVE

Date: 07-16-2026	Sheet No.
DRAWN BY:	CHECKED BY: A.A.4.11
Project # 1849	



Rev.	Date

ALL DRAWINGS AND WRITTEN MATERIAL APPEARING HEREIN CONSTITUTE THE ORIGINAL AND UNPUBLISHED WORK OF KOBİ KARP AIA, AND MAY NOT BE DUPLICATED, USED, OR DISCLOSED WITHOUT THE EXPRESS WRITTEN CONSENT OF KOBİ KARP ARCHITECTURE & INTERIOR DESIGN, INC. AIA (c) 2023

ZONING PACKAGE

EMERALD HILLS

4100 N HILLS DR.
HOLLYWOOD, FL 33021

STRUCTURAL ENGINEER:

MEP ENGINEERS:

CIVIL ENGINEER:
BOTEK THURLOW ENGINEERING, INC.
3409 NW 9TH AVE., SUITE 1102
FORT LAUDERDALE, FL 33309
TEL: (954) 568 0888

LANDSCAPE ARCHITECT:
EDSA
1512 E. BROWARD BLVD., SUITE 110
FORT LAUDERDALE, FL 33301
TEL: (954) 524 3330

ARCHITECT:
KOBİ KARP ARCHITECTURE AND INTERIOR DESIGN, INC.
571 NW 28TH STREET
MIAMI, FLORIDA 33127 USA
TEL: (305) 573 1818
FAX: (305) 573 3766

KOBİ KARP
Lic. # AR0012578



REAR RENDER - N 56TH AVE

Date: 07-16-2026	Sheet No.
DRAWN BY:	CHECKED BY: A.A.4.12
Project # 1849	