


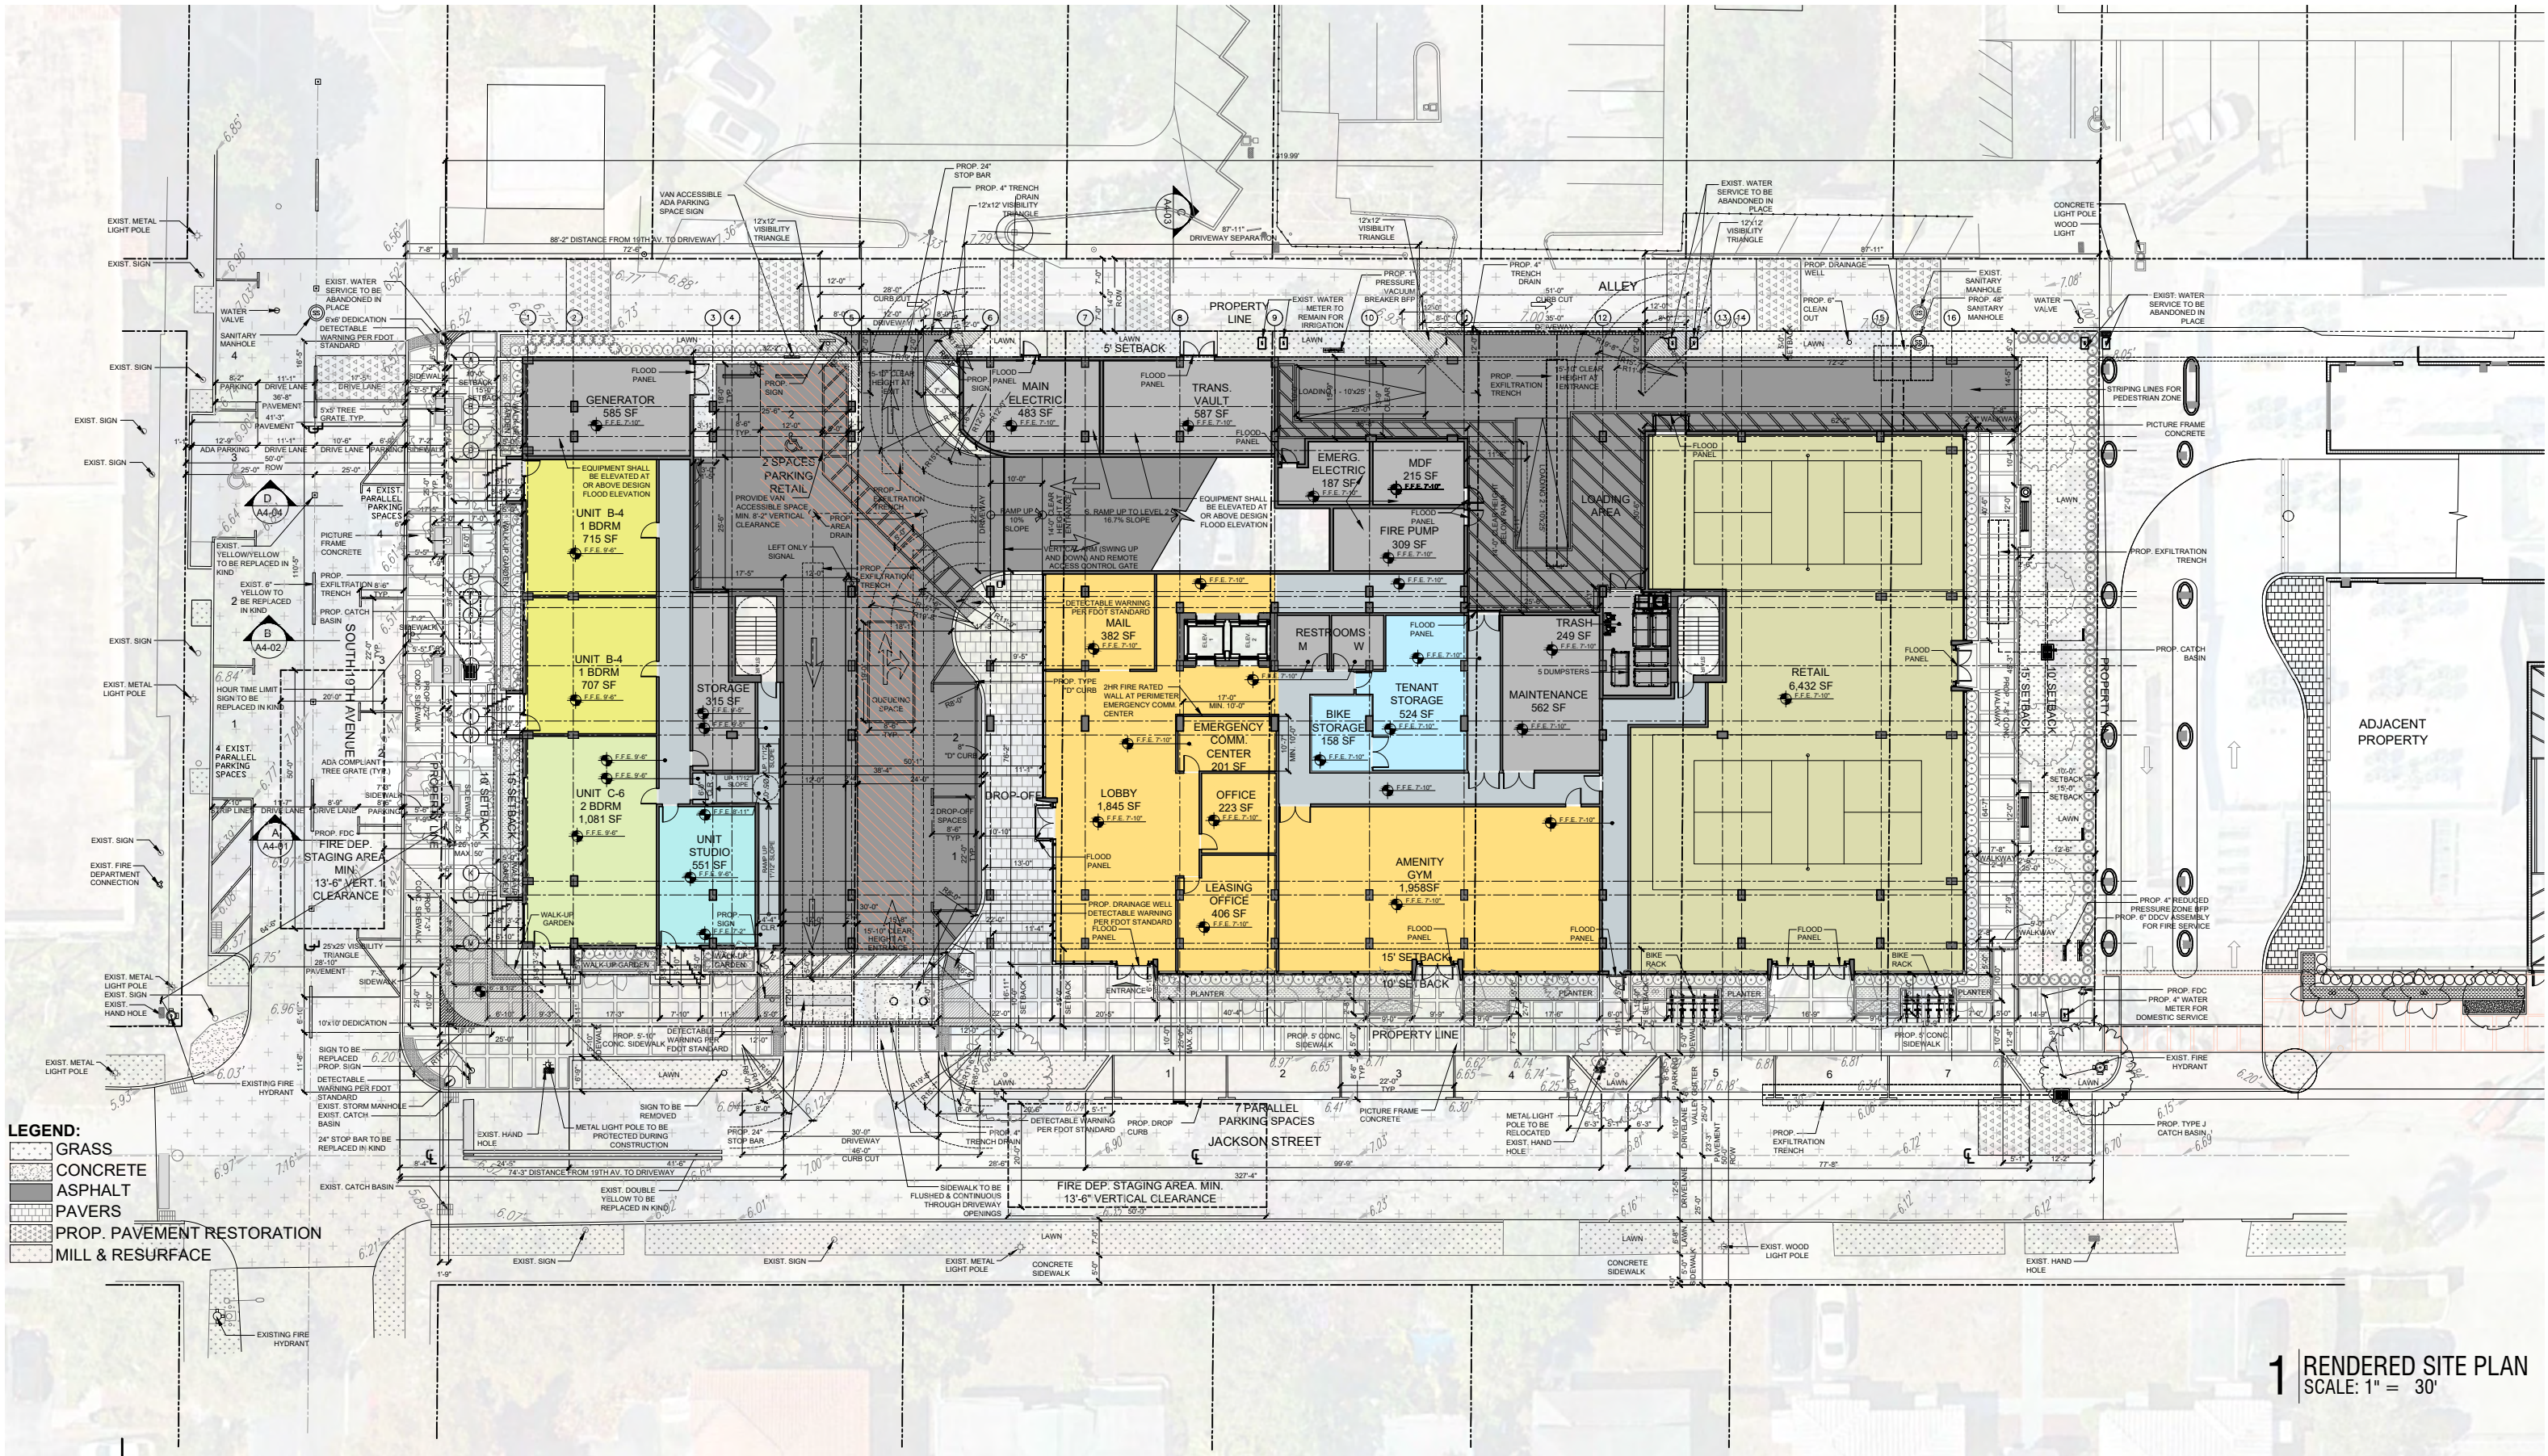

1 RENDERED SITE PLAN
SCALE: 1" = 30'

1	07-22-25	TAC Comments
2	11-07-25	TAC Comments
3	12-01-25	DRC Comments