
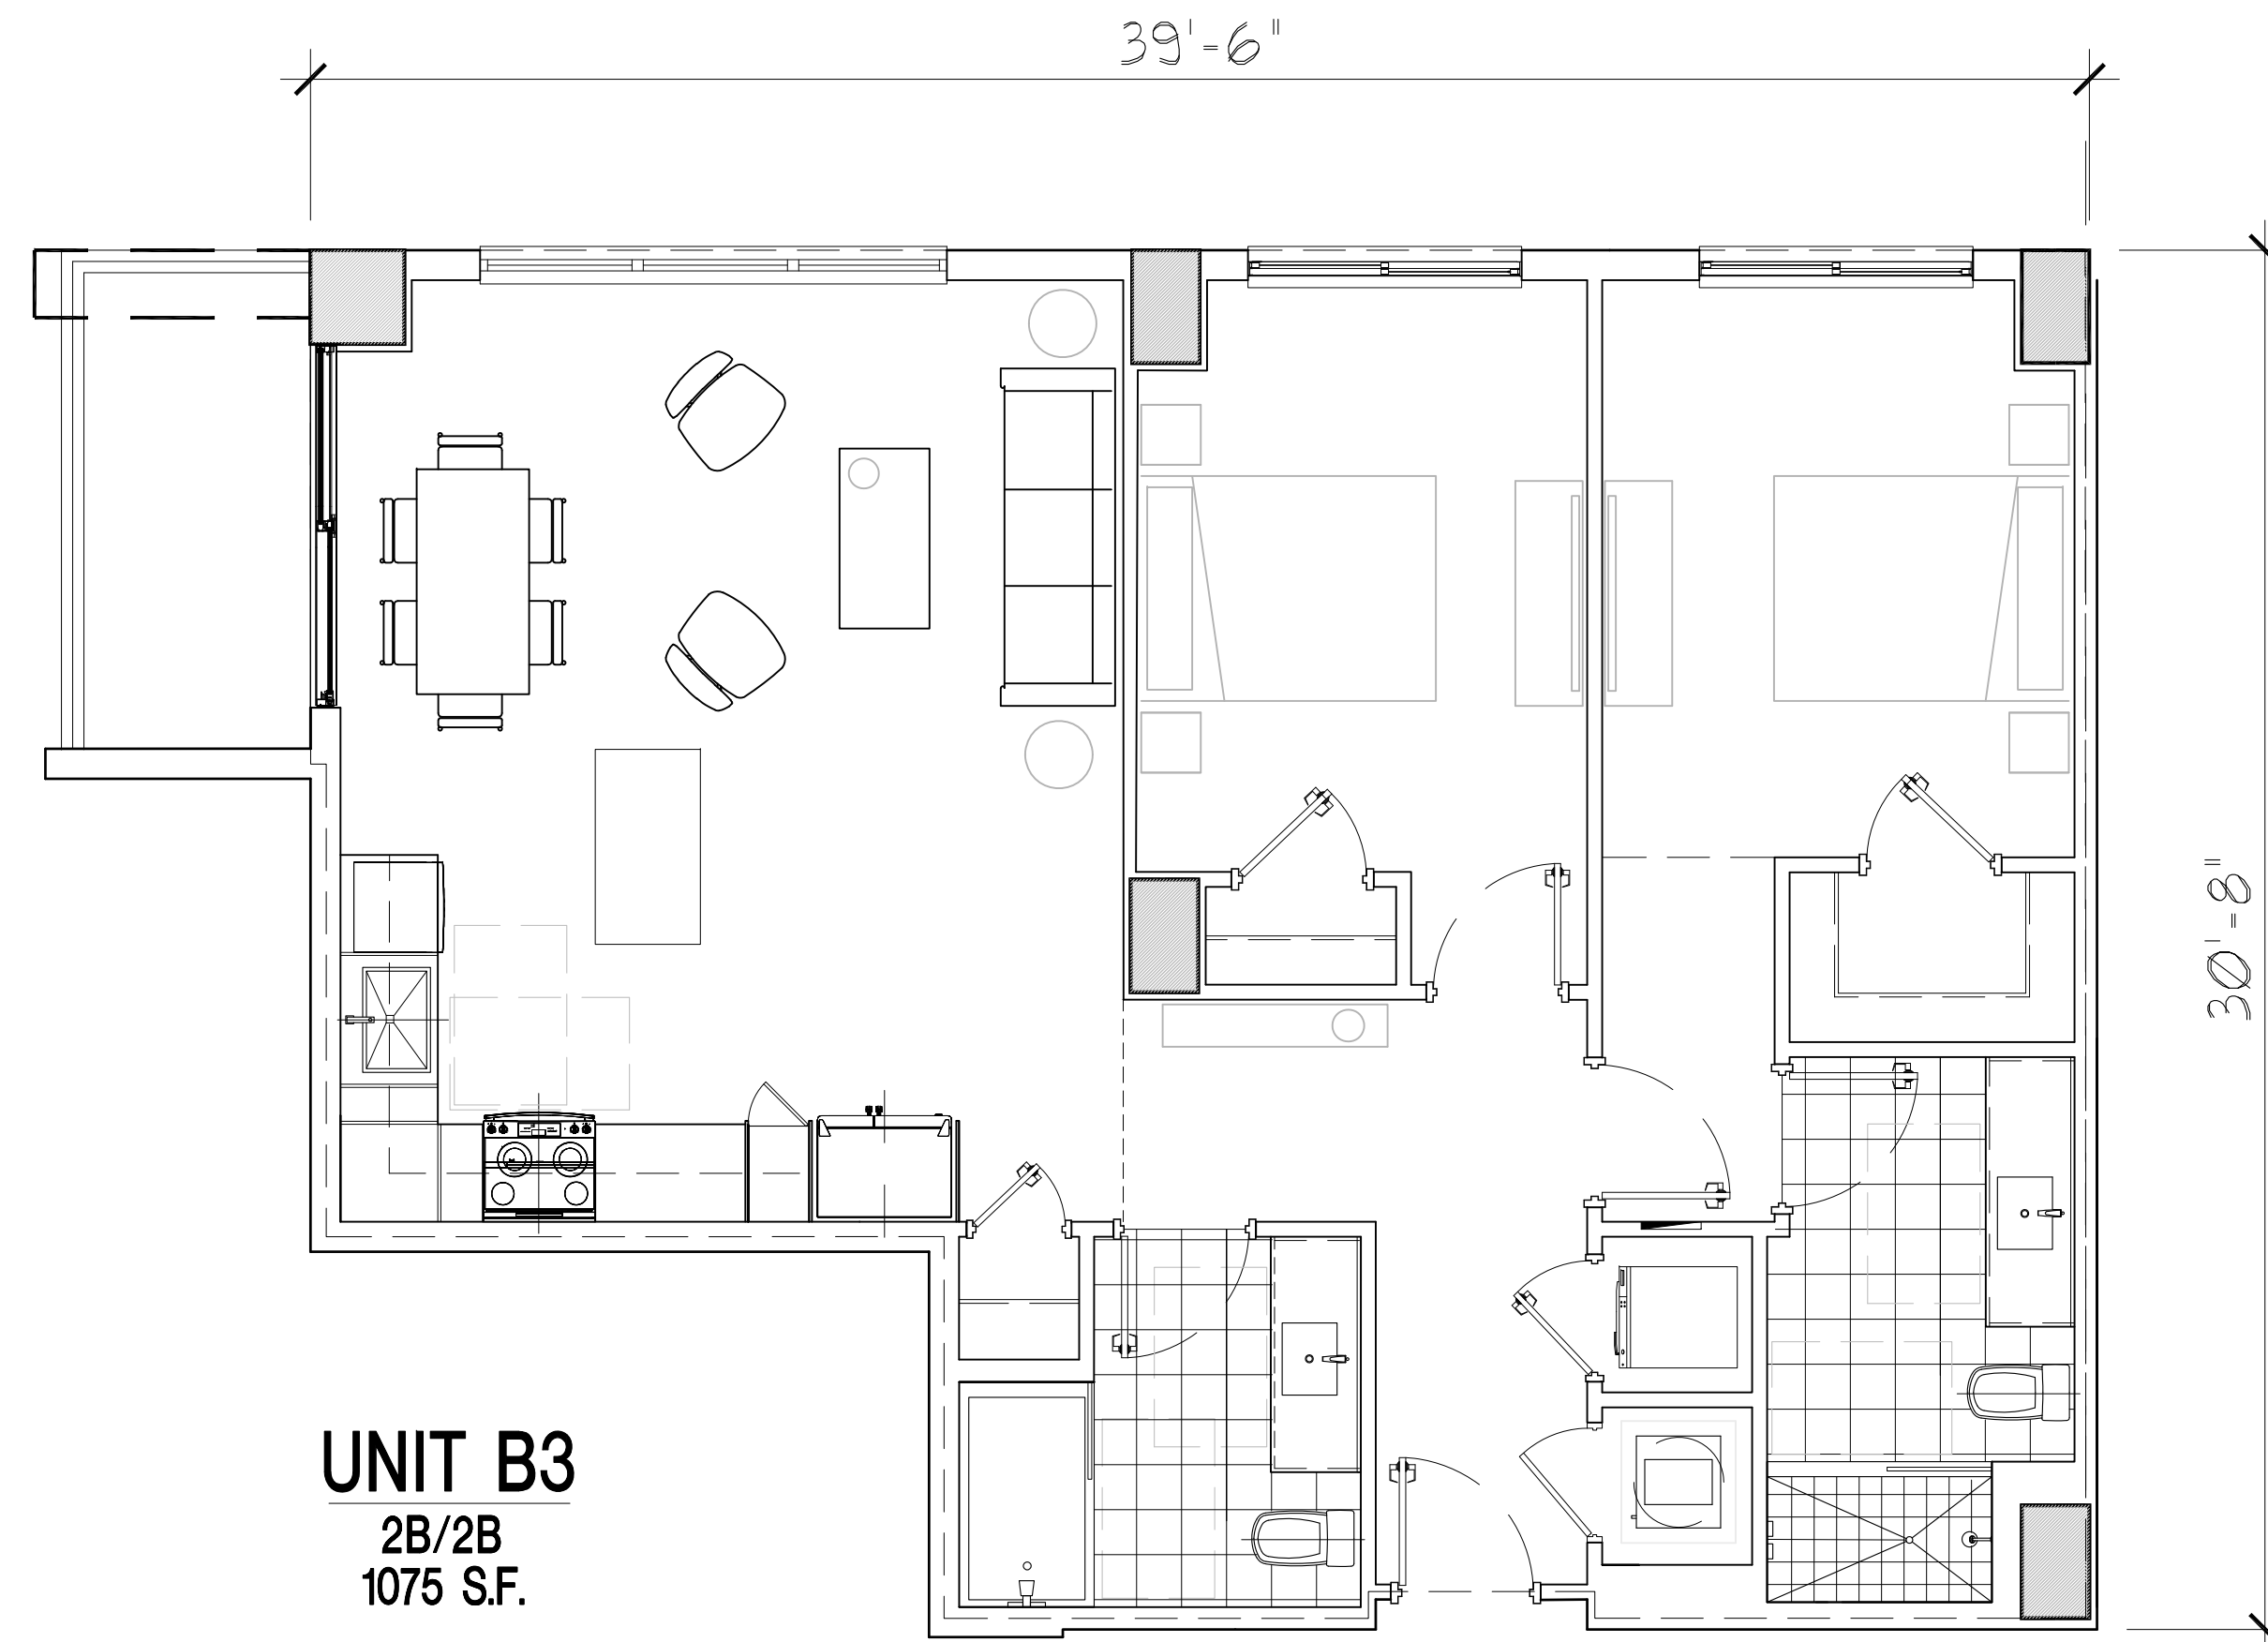
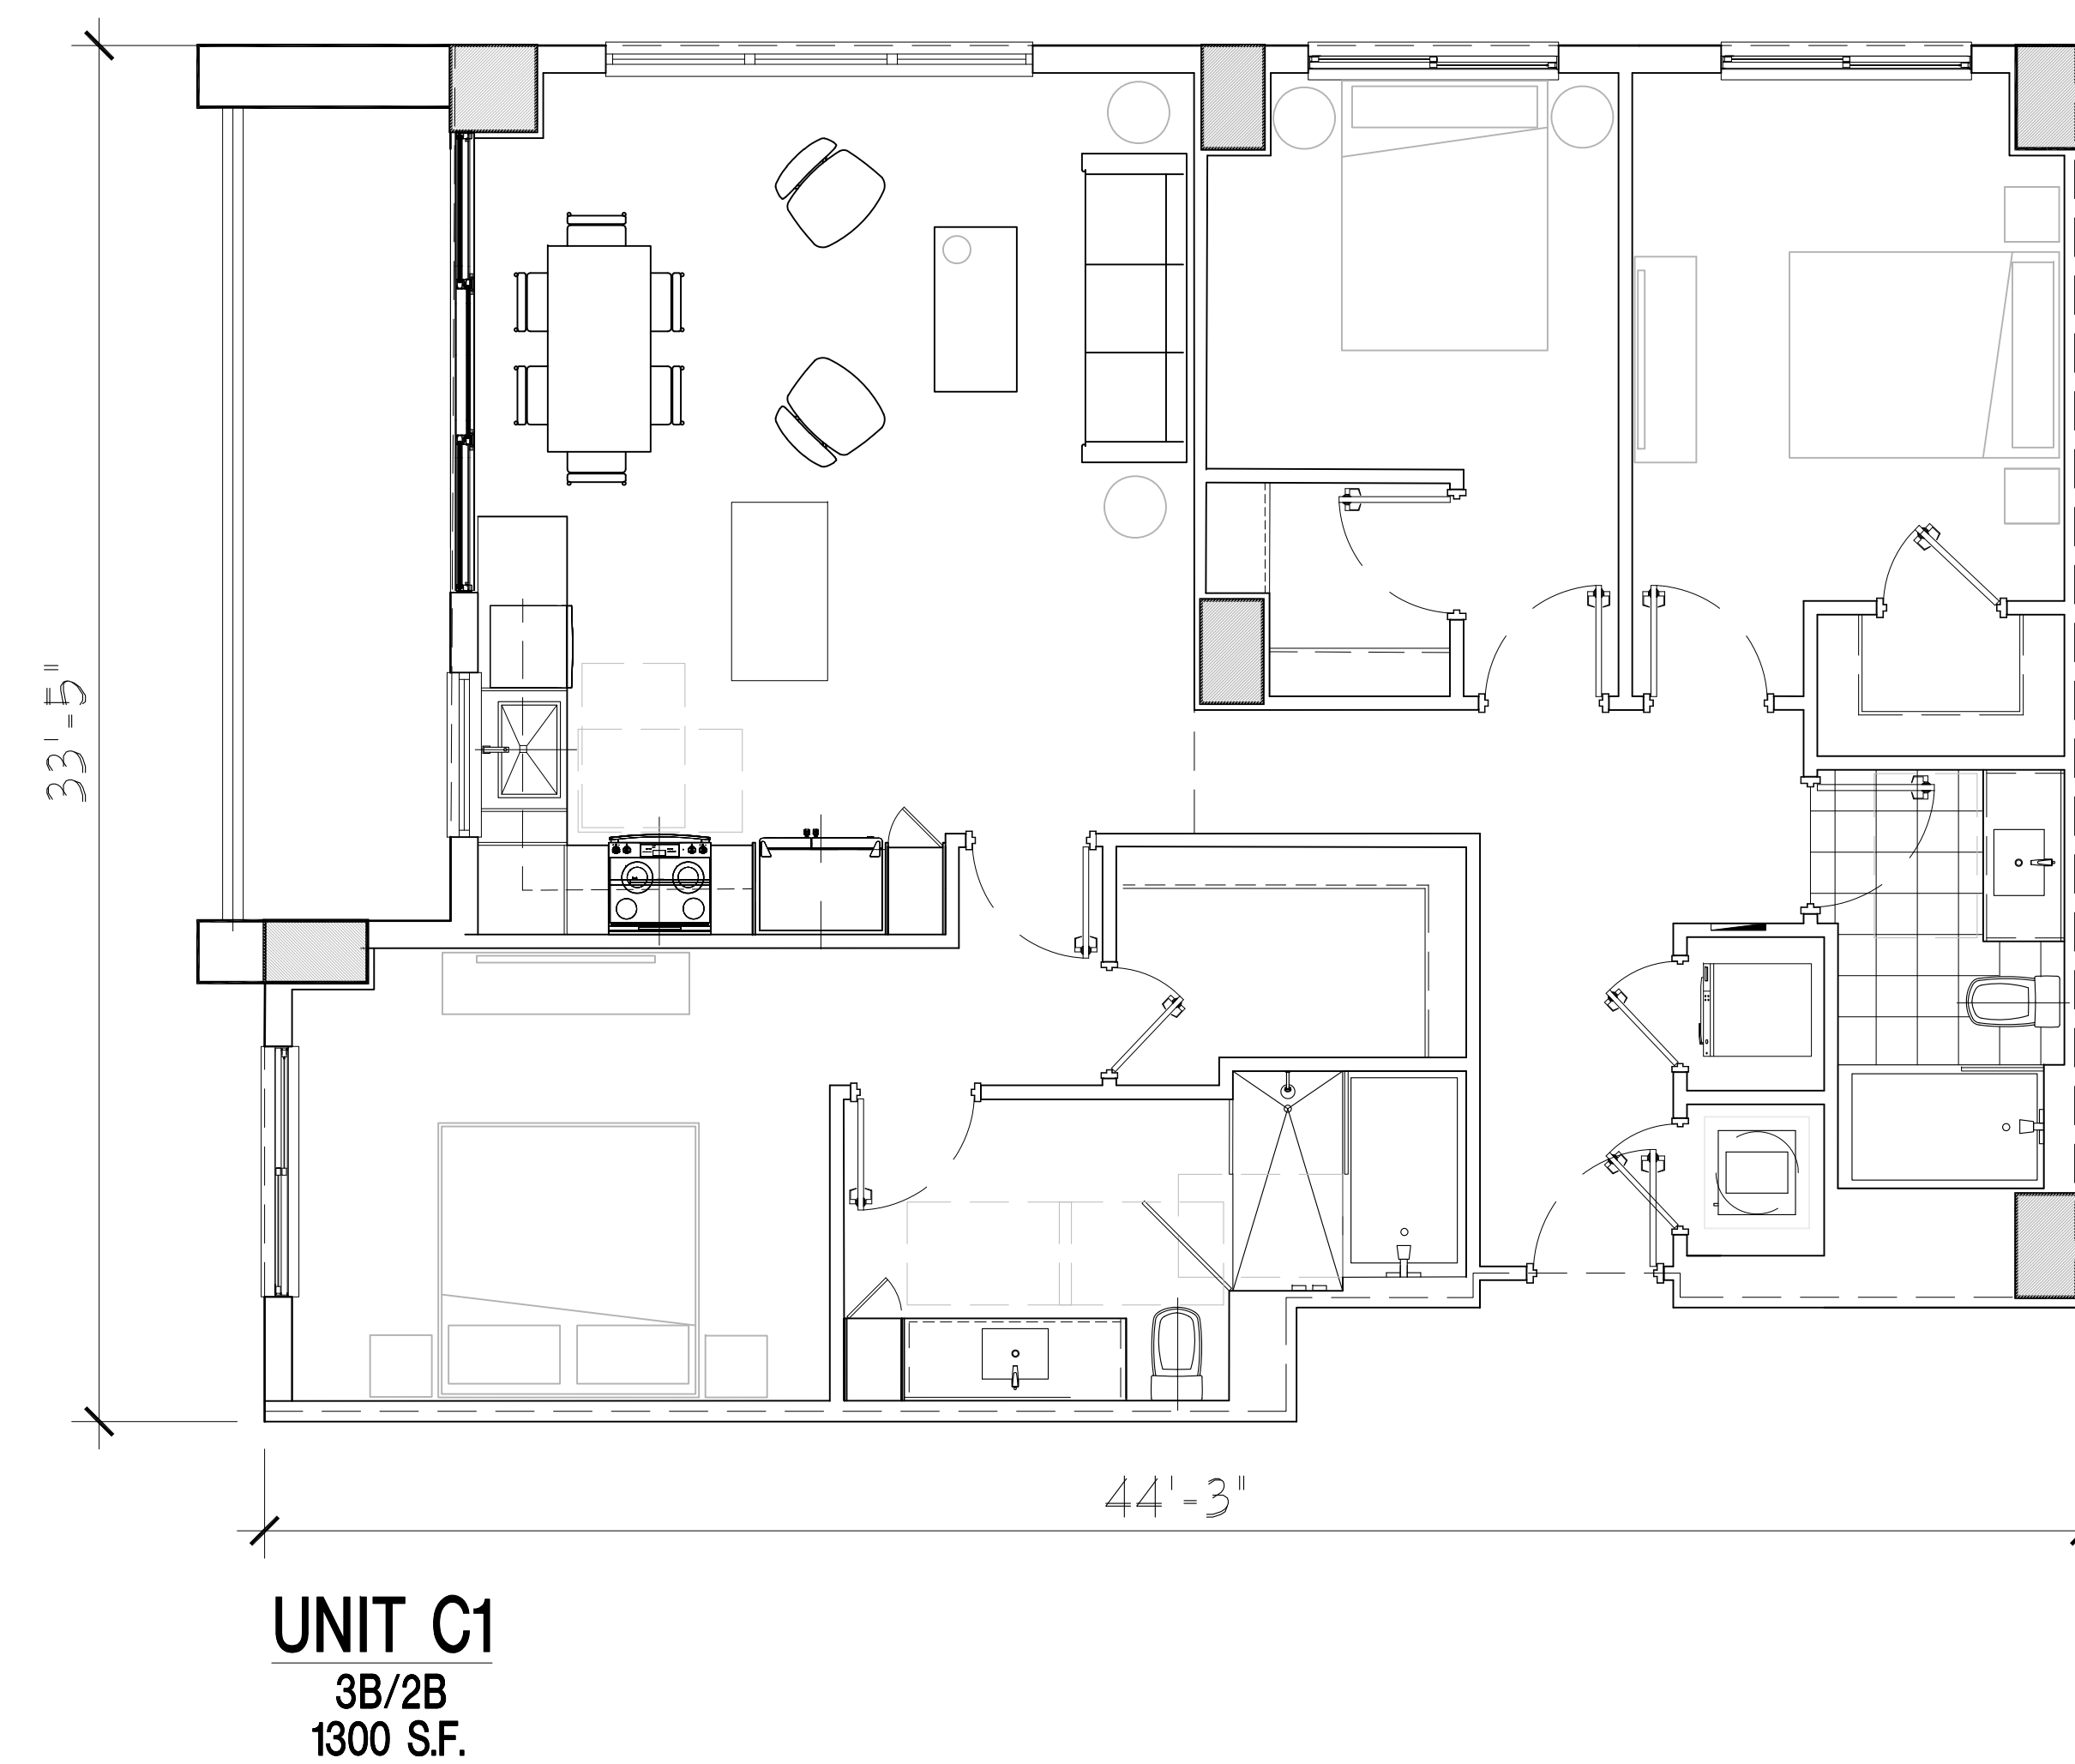
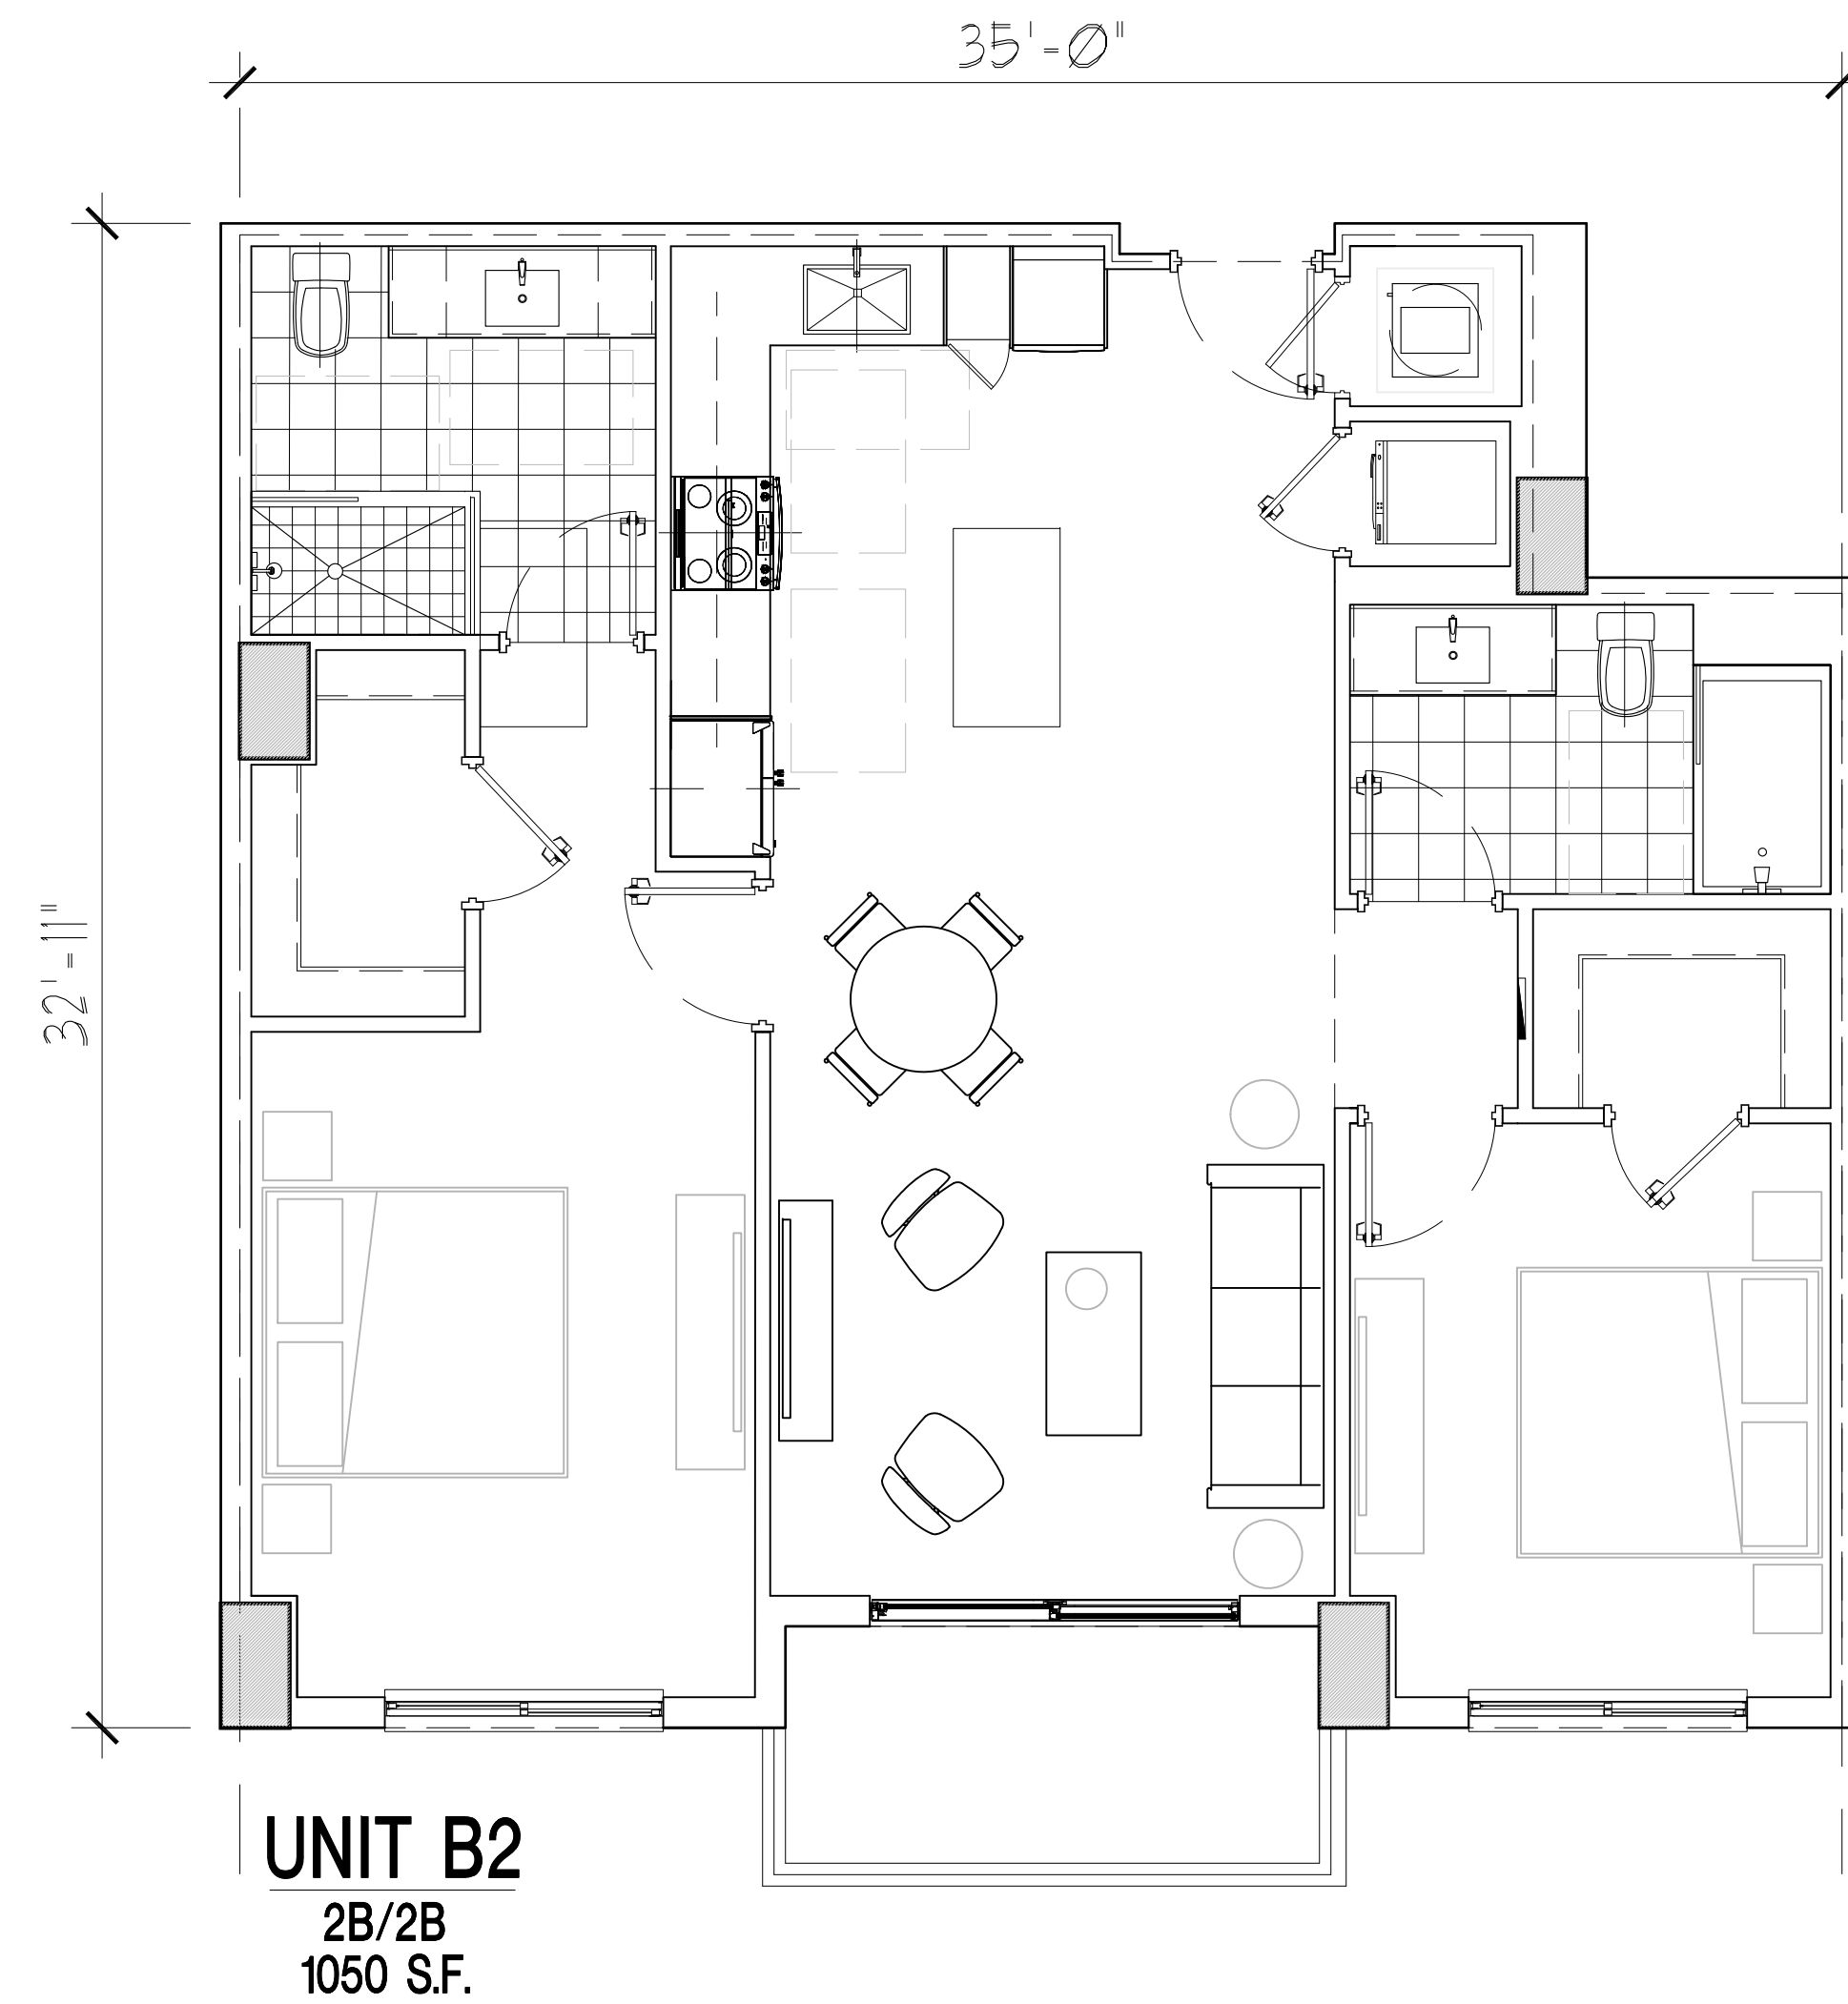


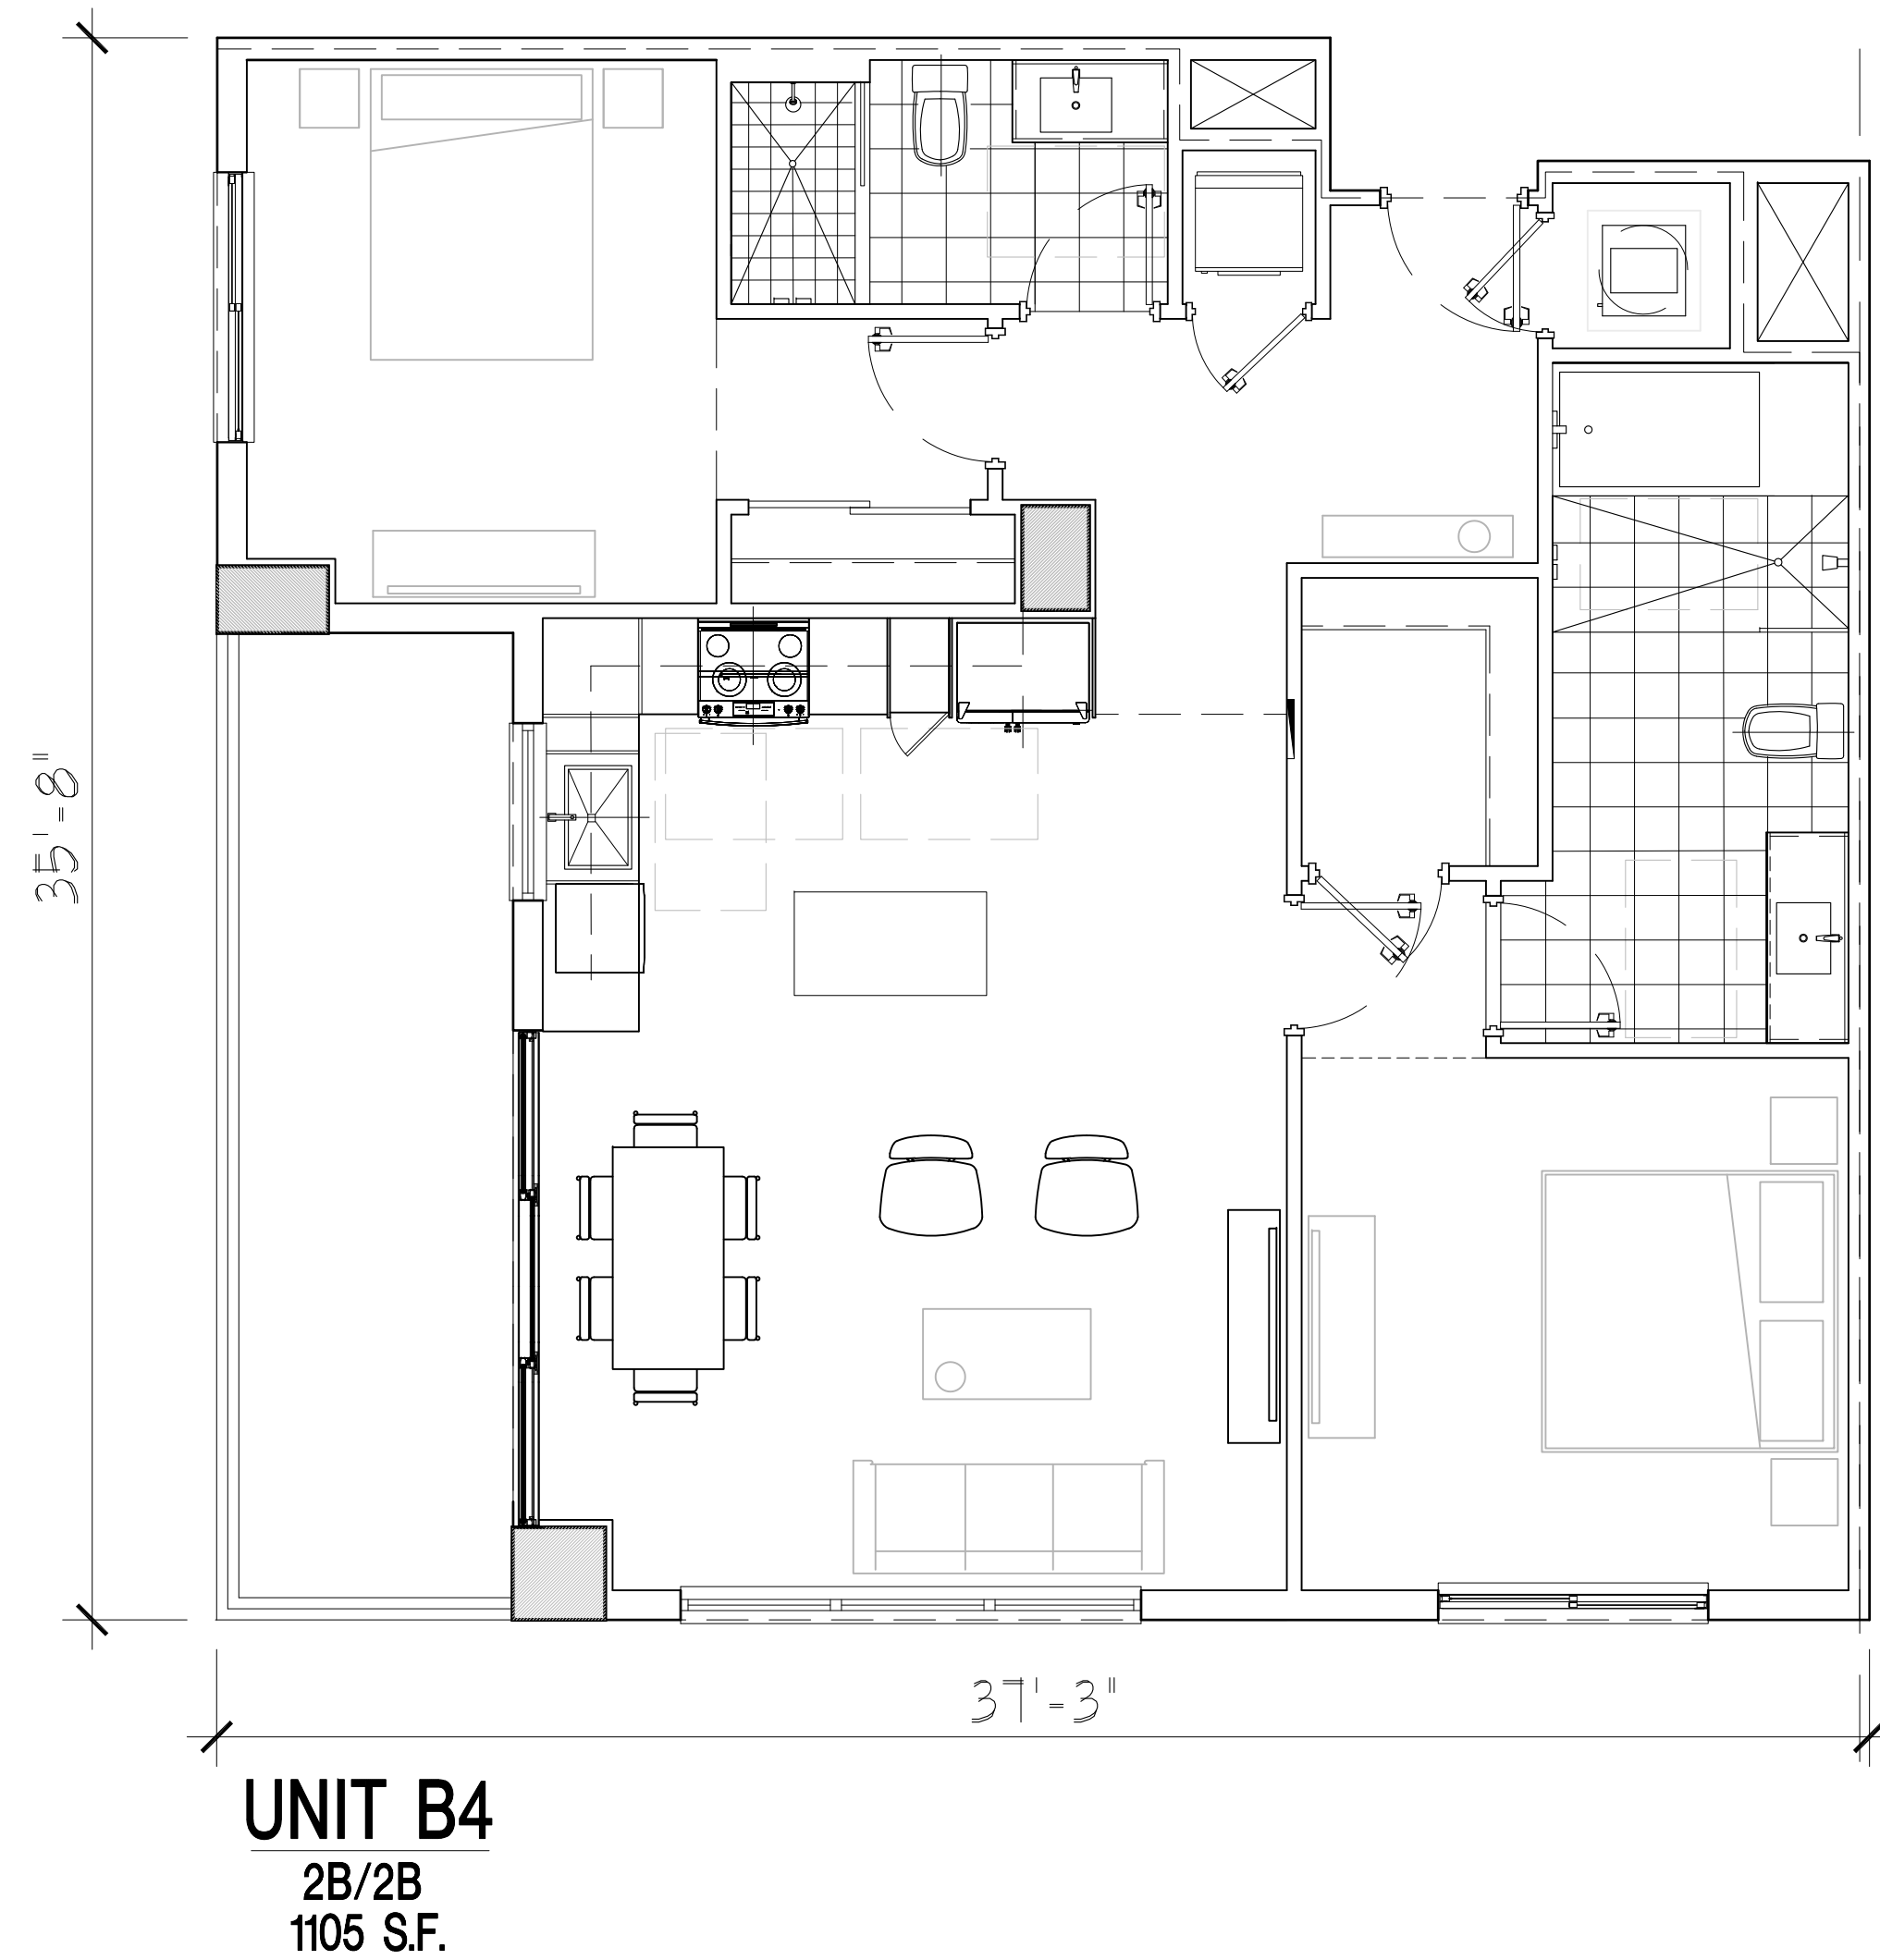

PRELIMINARY DESIGN FOR:

Hollywood Residences
Hollywood, FL

revisions:

drawn by:
LF/SP/JG

date:
7/08/2025

sheet no:

A2.8

project:
3807

COHEN • FREEDMAN • ENCINOSA & ASSOC.


Architects, PA

8085 N.W. 155th Street Miami Lakes, Florida 33016 305-826-3999



SHERWIN WILLIAMS
IRON ORE SW7069

A

 

SHERWIN WILLIAMS
TOQUE WHITE SW7003

B



1



2



3



7



8



10



EAST ELEVATION

SCALE: nts.

ELEVATION KEY NOTES

- SMOOTH STUCCO FINISH
- TINTED GLASS WINDOW IN BRONZE ALUM. FRAME ESP. FIN.
- PATTERN BLOCK WALL STUCCO FINISH
- METAL OVERHANGS IN BRONZE FINISH
- TINTED SLIDING GLASS DOOR IN BRONZE ALUM. FRAME (ESP. FIN.)
- CLEAR STOREFRONT GLASS IN BRONZE ALUM. FRAME (ESP. FIN.)
- TEXTURED STUCCO
- WHITE ALUMINUM TUBE LOUVER SYSTEM
- WHITE MTL. LOUVERS
- GLASS RAILING

PRELIMINARY DESIGN FOR:

Hollywood Residences

Hollywood, FL

COHEN • FREEDMAN • ENCINOSA & ASSOC.

Architects, PA

8085 N.W. 155th Street

Miami Lakes, Florida

33016

305-826-3999

revisions:

drawn by:

LF/SP/JG

date:


7/28/2025

sheet no:

A4.0


project:

3807

 

SHERWIN WILLIAMS
IRON ORE SW7069

A

 


SHERWIN WILLIAMS
TOQUE WHITE SW7003

B



1

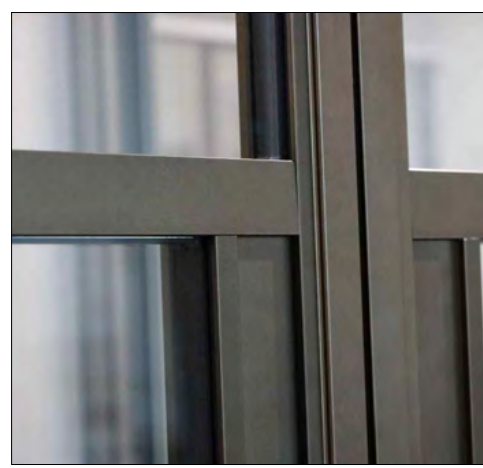


2



3



7

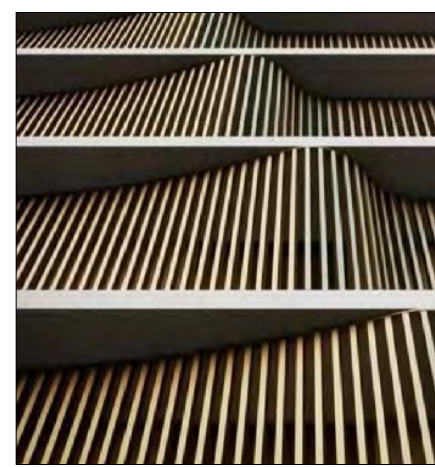

8



10



WEST ELEVATION

SCALE: nts.

ELEVATION KEY NOTES

- | | |
|-------------------------------------|--------------------------------------|
| 1. SMOOTH STUCCO FINISH | 6. CLEAR STOREFRONT GLASS |
| 2. TINTED GLASS WINDOW IN | IN BRONZE ALUM. FRAME (ESP FIN) |
| BRONZE ALUM. FRAME ESP. FIN. | 7. TEXTURED STUCCO |
| 3. PATTERN BLOCK WALL STUCCO FINISH | 8. WHITE ALUMINUM TUBE LOUVER SYSTEM |
| 4. METAL OVERHANGS IN BRONZE FINISH | 9. WHITE MTL. LOUVERS |
| 5. TINTED SLIDING GLASS DOOR | 10. GLASS RAILING |
| IN BRONZE ALUM FRAME (ESP FIN) | |

PRELIMINARY DESIGN FOR:

Hollywood Residences

Hollywood, FL

revisions:

drawn by:
LF/SP/JG

date:
1/08/2025

sheet no:

A4.1

project:
3807

COHEN • FREEDMAN • ENCINOSA & ASSOC.


Architects, PA

8085 N.W. 155th Street Miami Lakes, Florida 33016 305-826-3999



SHERWIN WILLIAMS
IRON ORE SW7069

A

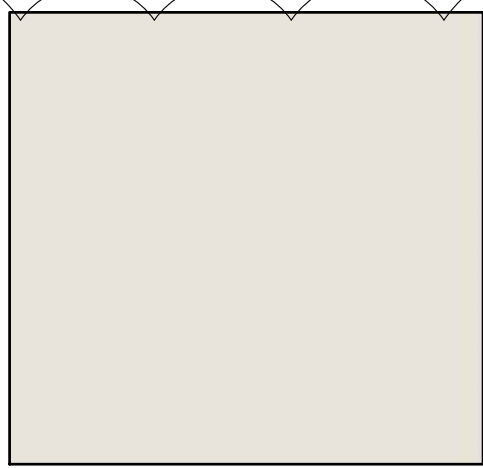


SHERWIN WILLIAMS
TOQUE WHITE SW7003

B



1

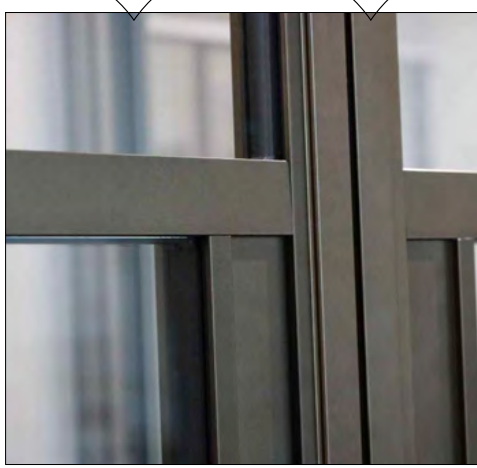


2



3




7

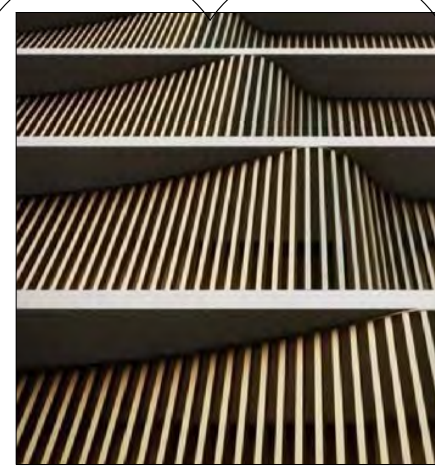

8



10

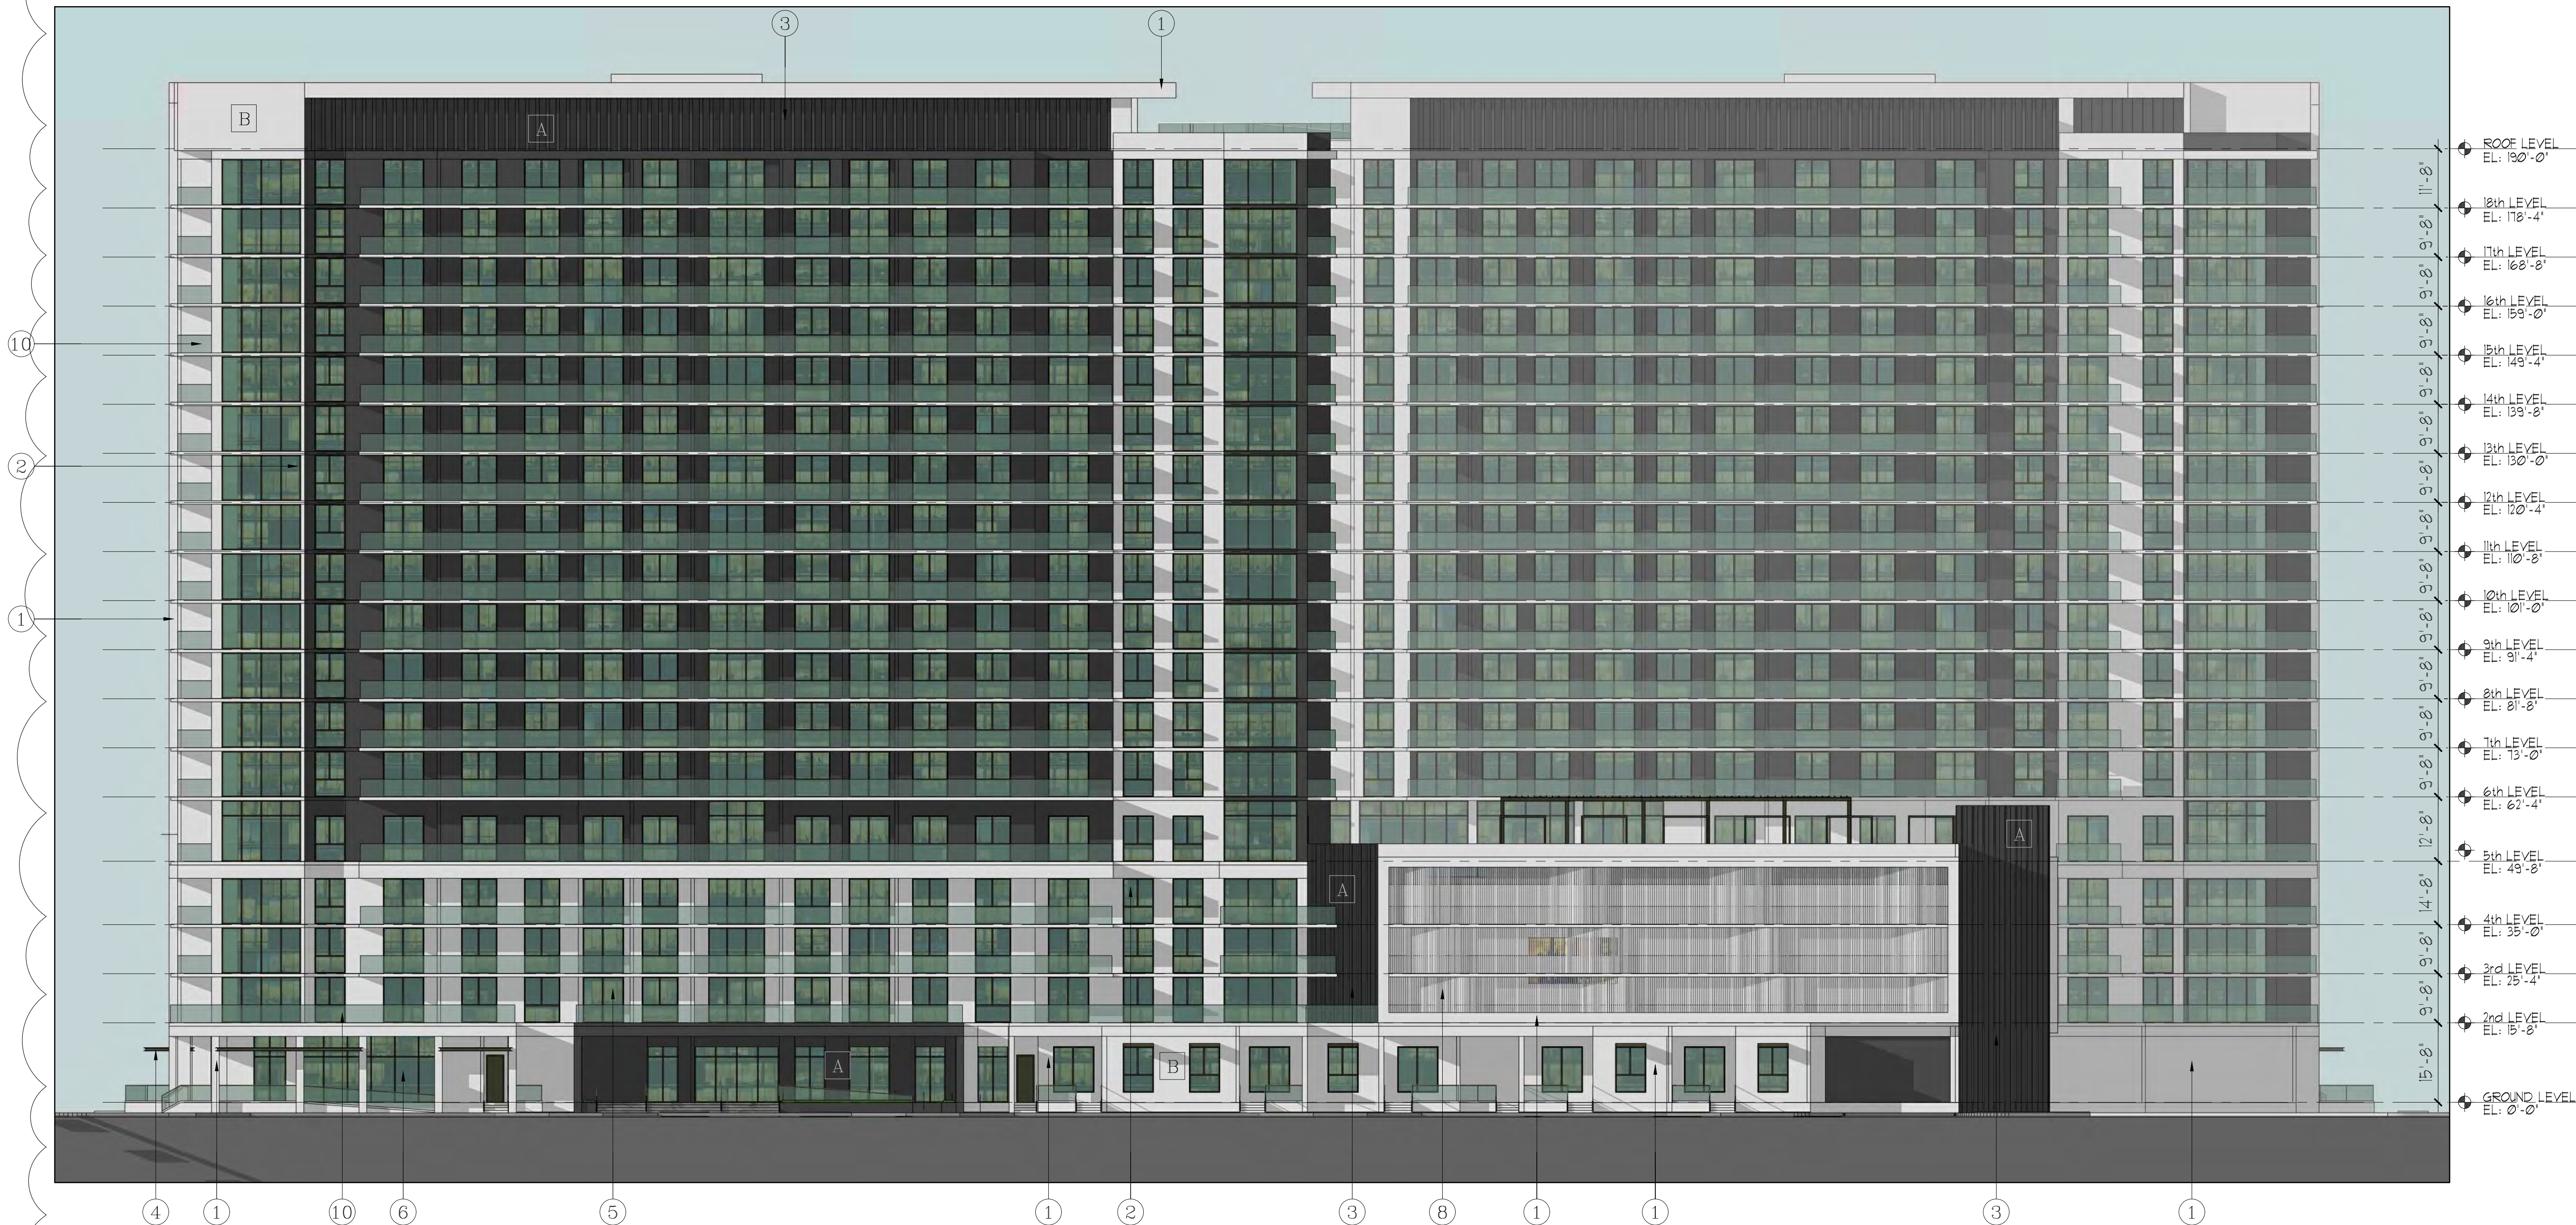

NORTH ELEVATION

SCALE: nts.

ELEVATION KEY NOTES

- | | |
|-------------------------------------|--------------------------------------|
| 1. SMOOTH STUCCO FINISH | 6. CLEAR STOREFRONT GLASS |
| 2. TINTED GLASS WINDOW IN | IN BRONZE ALUM. FRAME (ESP FIN) |
| BRONZE ALUM. FRAME ESP. FIN. | 7. TEXTURED STUCCO |
| 3. PATTERN BLOCK WALL STUCCO FINISH | 8. WHITE ALUMINUM TUBE LOUVER SYSTEM |
| 4. METAL OVERHANGS IN BRONZE FINISH | 9. WHITE MTL. LOUVERS |
| 5. TINTED SLIDING GLASS DOOR | 10. GLASS RAILING |
| IN BRONZE-ALUM FRAME (ESP FIN) | |

PRELIMINARY DESIGN FOR:

Hollywood Residences
Hollywood, FL

revisions:

drawn by:
LF/SP/JG

date:
1/08/2025

sheet no:

A4.2

project:
3807

COHEN • FREEDMAN • ENCINOSA & ASSOC.


Architects, PA

8085 N.W. 155th Street

Miami Lakes, Florida


33016

305-826-3999

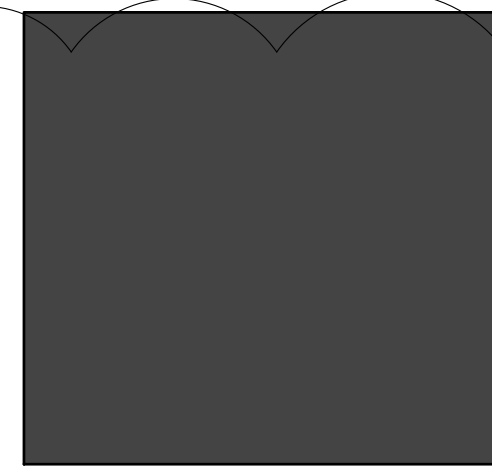

SHERWIN WILLIAMS
IRON ORE SW7069

A

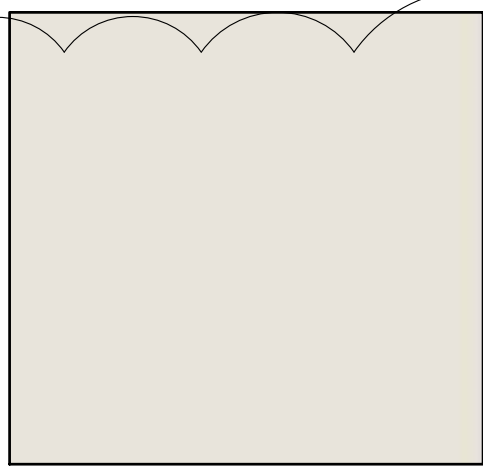


SHERWIN WILLIAMS
TOQUE WHITE SW7003

B



1

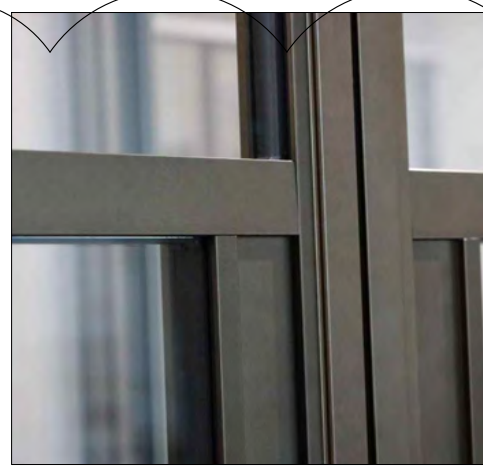


2



3




7

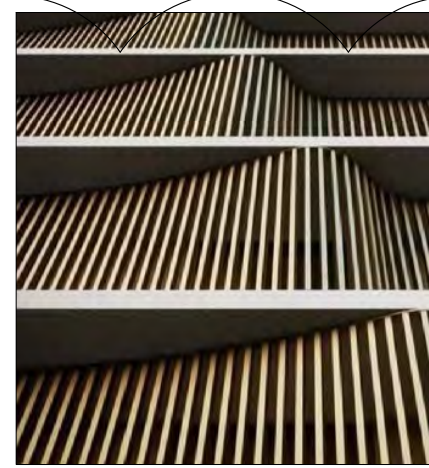

8



10

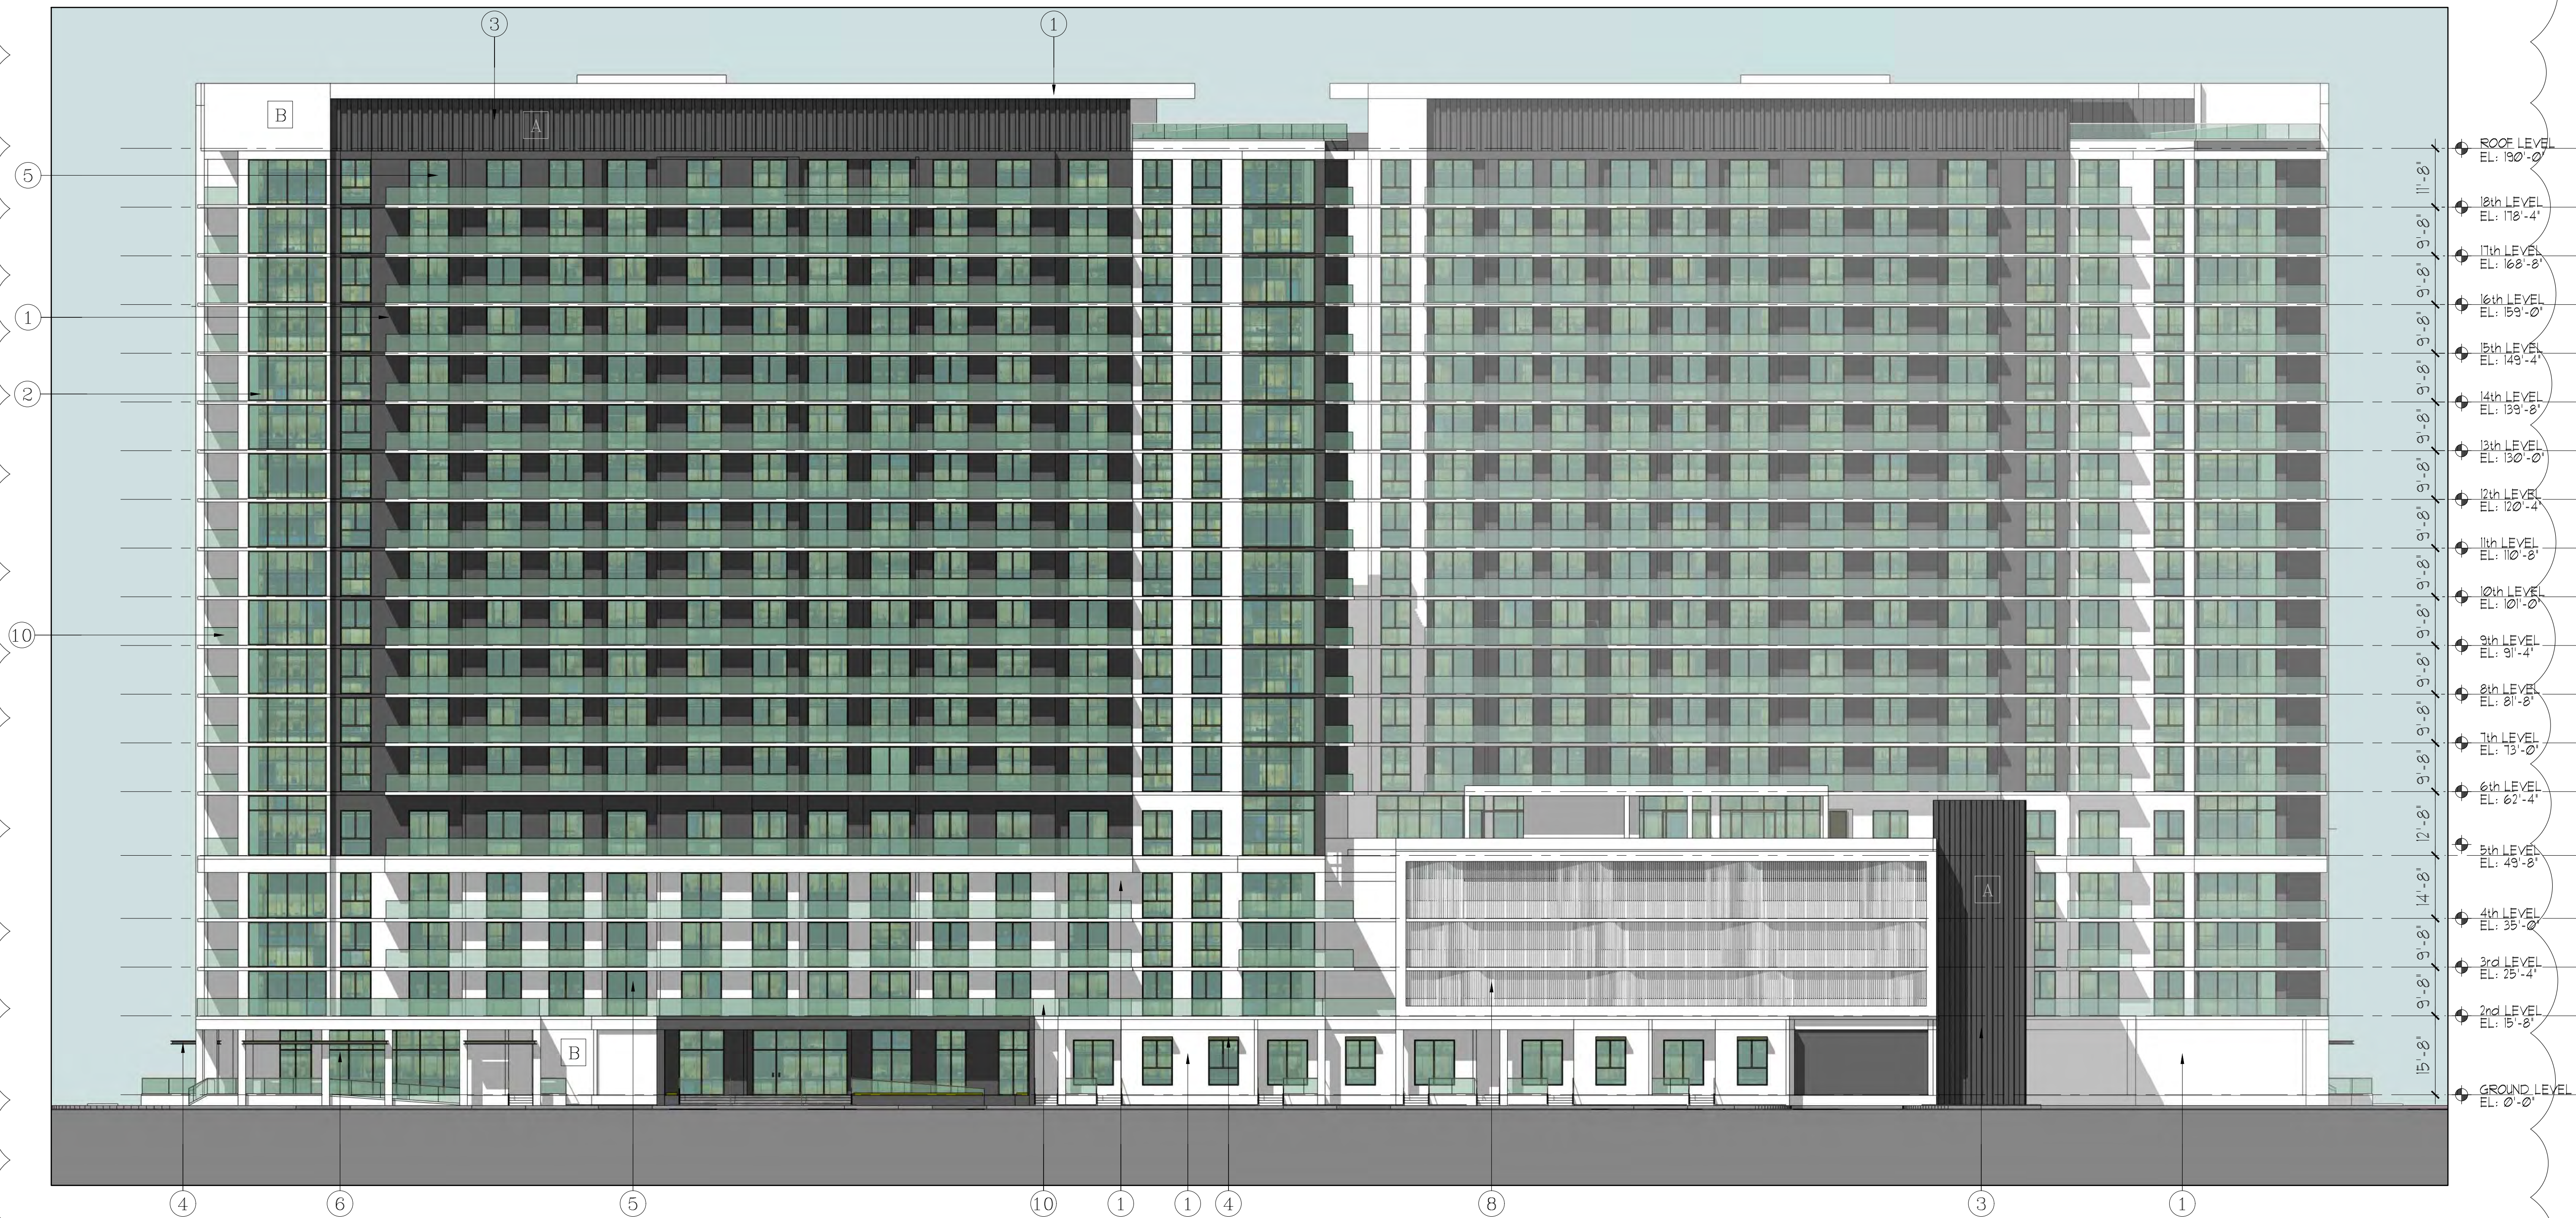

SOUTH ELEVATION

SCALE: n.t.s.

ELEVATION KEY NOTES

- | | |
|-------------------------------------|--------------------------------------|
| 1. SMOOTH STUCCO FINISH | 6. CLEAR STOREFRONT GLASS |
| 2. TINTED GLASS WINDOW IN | IN BRONZE ALUM. FRAME (ESP FIN) |
| BRONZE ALUM. FRAME ESP. FIN. | 7. TEXTURED STUCCO |
| 3. PATTERN BLOCK WALL STUCCO FINISH | 8. WHITE ALUMINUM TUBE LOUVER SYSTEM |
| 4. METAL OVERHANGS IN BRONZE FINISH | 9. WHITE MTL. LOUVERS |
| 5. TINTED SLIDING GLASS DOOR | 10. GLASS RAILING |
| IN BRONZE ALUM. FRAME (ESP FIN) | |

PRELIMINARY DESIGN FOR:

Hollywood Residences

Hollywood, FL

revisions:

drawn by: LF/SP/JG

date: 1/08/2025

sheet no:

A4.3

project:

3807

COHEN • FREEDMAN • ENCINOSA & ASSOC.

Architects, PA

8085 N.W. 155th Street

Miami Lakes, Florida

33016

305-826-3999



NORTH ELEVATION
STREET PROFILE



WEST ELEVATION
STREET PROFILE

COHEN • FREEDMAN • ENCINOSA & ASSOC.
Architects, PA
8085 N.W. 155th Street Miami Lakes, Florida 33016 305-826-3999

PRELIMINARY DESIGN FOR:
Hollywood Residences
Hollywood, FL

revisions:
drawn by: LF/SP/JG
date: 1/08/2025
sheet no: A4.4
project: 3807