



1 Prototypical Building (4 Story) - Side Elevation
Scale: 1/8"=1' (24'X36')



2 Prototypical Building (4 Story) - Side Elevation
Scale: 1/8"=1' (24'X36')

REVISIONS / SUBMISSIONS

ALL DRAWINGS AND WRITTEN MATERIAL APPEARING HEREIN CONSTITUTE THE ORIGINAL AND UNPUBLISHED WORK OF KOB KARP AIA, AND MAY NOT BE DUPLICATED, USED, OR DISCLOSED WITHOUT THE EXPRESS WRITTEN CONSENT OF KOB KARP ARCHITECTURE & INTERIOR DESIGN, INC. AIA (A)

EMERALD HILLS
4100 NORTH HILLS DRIVE
HOLLYWOOD, FLORIDA, 33021

Prototypical Building (4 Story)
Elevations



ARCHITECTURE
INTERIOR DESIGN
PLANNING


AIA ASID NCARB
29115 Biscayne Boulevard
Suite 200
Miami, FL 33137
Tel: 305.573.3786
F: 305.573.3786
WWW.KOBKARP.COM

KOB KARP
L.I.C. # AR0012578

ARCHITECTURE
INTERIOR DESIGN
PLANNING

AIA ASID NCARB
29115 Biscayne Boulevard
Suite 200
Miami, FL 33137
Tel: 305.573.3786
F: 305.573.3786
WWW.KOBKARP.COM


KOB KARP
L.I.C. # AR0012578

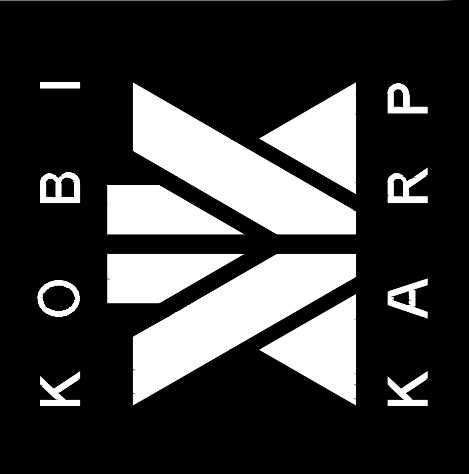

DRAWN BY:	-
CHECKED BY:	-
DATE:	12-05-2022

	BLOCK 5				BLOCK 6			
LEVEL	1 Bdr	2 Bdr	3 Bdr		1 Bdr	2 Bdr	3 Bdr	
ROOF								
LEVEL 4	0	6	3		0	6	3	
LEVEL 3	0	9	1		0	9	1	
LEVEL 2	0	9	1		0	9	1	
LEVEL 1	0	6	1		0	6	1	
	0	30	6		0	30	6	
	Block Units		36		Block Units		36	

TOTAL UNITS	72	
1 Bedroom Units	0	0.0%
2 Bedroom Units	60	83.3%
3 Bedroom Units	12	16.7%

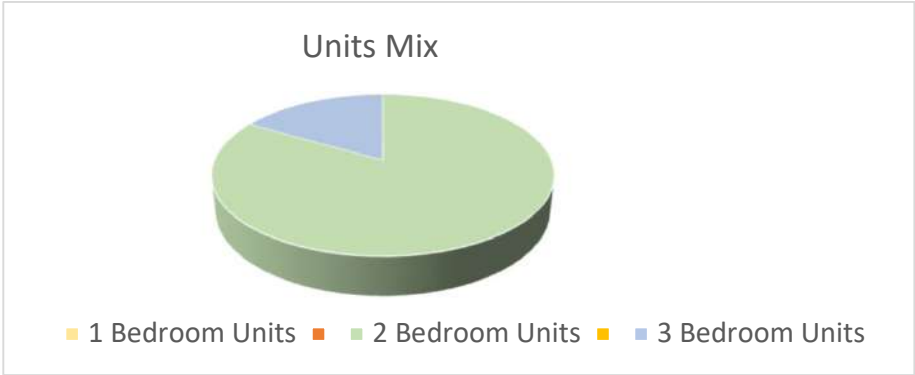

Parking Required

Units PS	1.5 PS / Unit	108 PS
Guests PS	1 PS / 5 Units	14.4 PS
Total Parking Required	123 PS	
Parking Stalls Provided	204 PS	

Proposed Subdivision		
SF	309567	7.1067 Acres
Proposed Zoning	PD (BASED OFF ADJACENT RM25)	
Maximum Density	25 apts / Acre	
Allowed Density	72 Units	
Proposed Density	72 Units	10.131 Units / Acre



Emerald Hills, Hollywood, FL

© The work product provided by Kobi Karp Architecture and Interior Design, Inc. is the sole property of Kobi Karp Architecture and Interior Design, Inc. The work product may not be used without the expressed written consent of Kobi Karp Architecture and Interior Design, Inc (KKAID)



WWW.KOBIKARP.COM



Emerald Hills, Hollywood, FL

© The work product provided by Kobi Karp Architecture and Interior Design, Inc. is the sole property of Kobi Karp Architecture and Interior Design, Inc. The work product may not be used without the expressed written consent of Kobi Karp Architecture and Interior Design, Inc (KKAID)



Emerald Hills, Hollywood, FL

© The work product provided by Kobi Karp Architecture and Interior Design, Inc. is the sole property of Kobi Karp Architecture and Interior Design, Inc. The work product may not be used without the expressed written consent of Kobi Karp Architecture and Interior Design, Inc (KKAID)



Emerald Hills, Hollywood, FL



Emerald Hills, Hollywood, FL




Emerald Hills, Hollywood, FL



N 46TH AVE
CASPER CT
N 31 ST CT
GRANDVIEW EMERALD
HILLS INTERIOR STREET

1 Plan View
Scale: 1/32"=1' (24'X36')

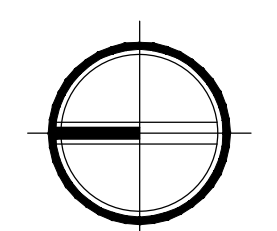

REVISIONS / SUBMISSIONS

ALL DRAWINGS AND WRITTEN MATERIAL APPEARING HEREIN
CONSTITUTE THE ORIGINAL AND UNPUBLISHED WORK OF KOBI
KARP AIA, AND MAY NOT BE DUPLICATED, USED, OR DISCLOSED
WITHOUT THE EXPRESS WRITTEN CONSENT OF KOBI KARP
ARCHITECTURE & INTERIOR DESIGN, INC. AIA (S)

EMERALD HILLS
4100 NORTH HILLS DRIVE
HOLLYWOOD, FLORIDA, 33021

Hole 8 Siteplan

ARCHITECTURE
INTERIOR DESIGN
PLANNING

AIA ASID NCARB
Suite 200
Miami, Florida 33137
P: 305.575.3766
F: 305.575.3766
WWW.KOBIKARP.COM


K O B I
K A R P

DRAWN BY: --

CHECKED BY: --

DATE: 12-05-2022

A2.19

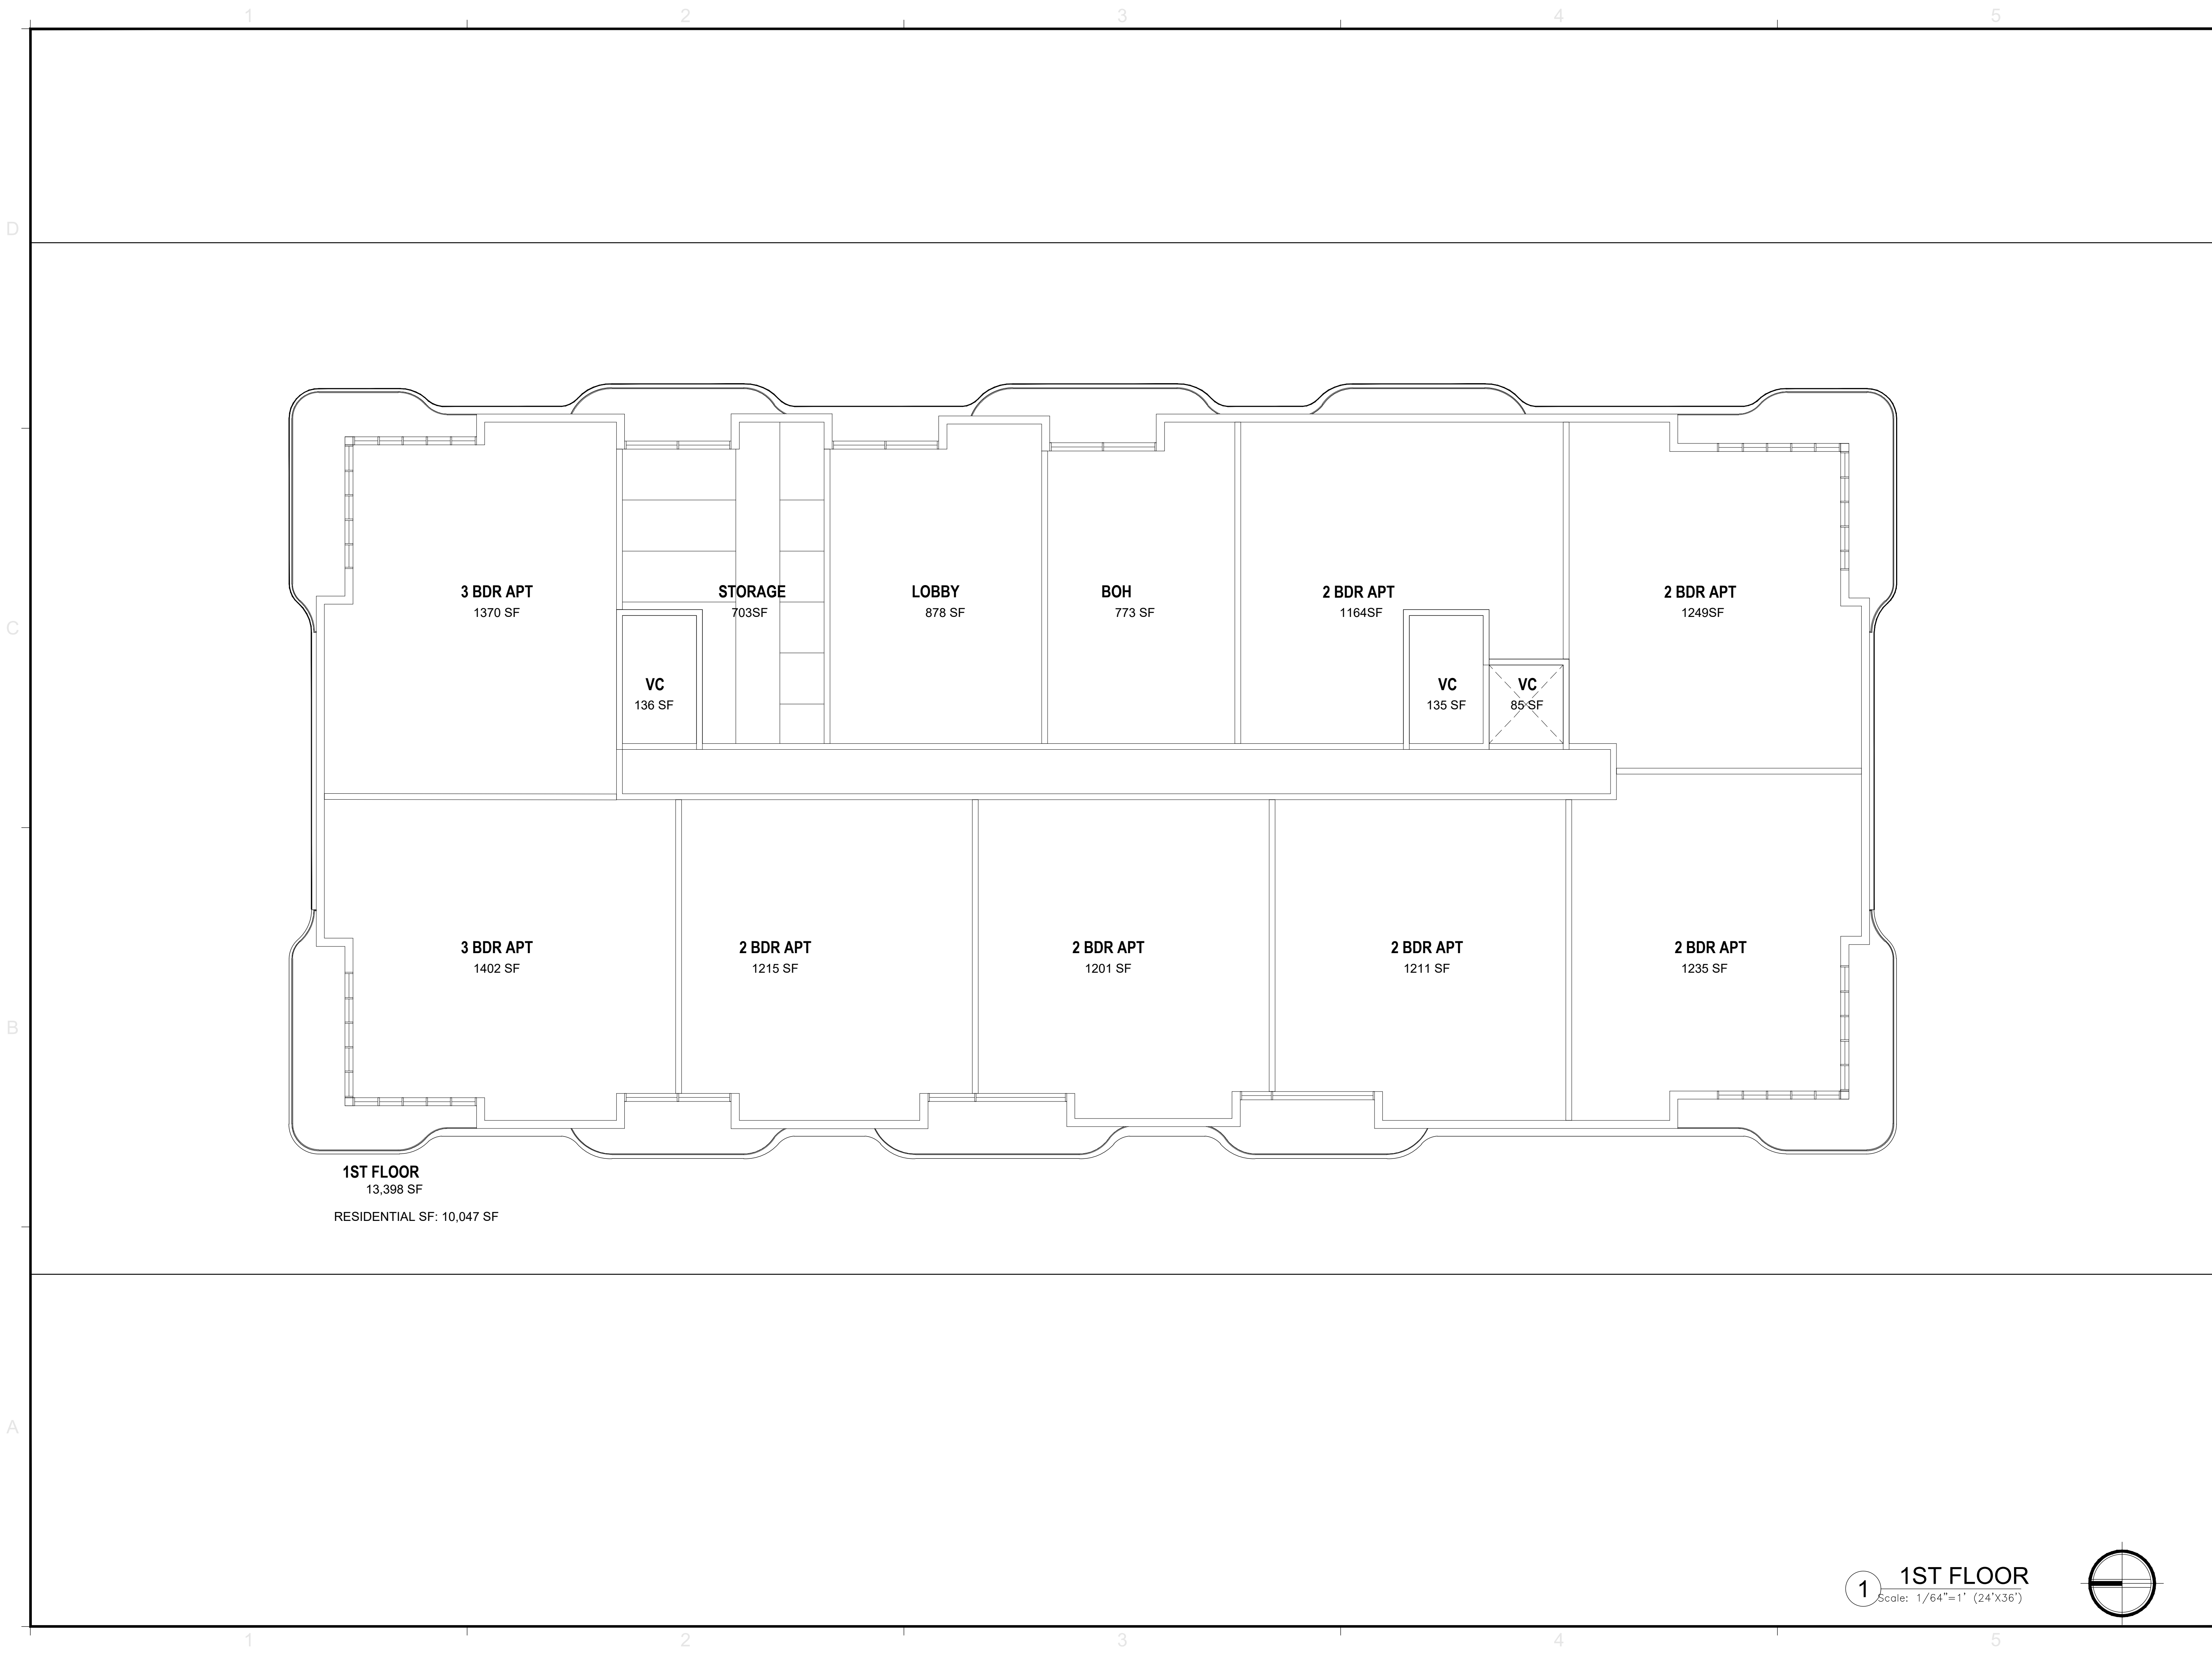


REVISIONS / SUBMISSIONS	

ALL DRAWINGS AND WRITTEN MATERIAL APPEARING HEREIN, INCLUDING BUT NOT LIMITED TO, SHALL BE THE PROPERTY OF KOB KARP AIA, AND MAY NOT BE DUPLICATED, USED, OR DISCLOSED WITHOUT THE EXPRESS WRITTEN CONSENT OF KOB KARP ARCHITECTURE & INTERIOR DESIGN, INC. AIA, (K)

EMERALD HILLS
4100 NORTH HILLS DRIVE
HOLLYWOOD, FLORIDA, 33021

Hole 8 FIRST FLOOR

 

ARCHITECTURE
INTERIOR DESIGN
PLANNING


AIA ASID NCARB
2915 Biscayne Boulevard
Suite 200
Miami, Florida 33137
P: 305.573.3766
F: 305.573.3766
WWW.KOBKARP.COM

KOB KARP
LIC. # AR0012578

ARCHITECTURE
INTERIOR DESIGN
PLANNING

AIA ASID NCARB
2915 Biscayne Boulevard
Suite 200
Miami, Florida 33137
P: 305.573.3766
F: 305.573.3766
WWW.KOBKARP.COM


KOB KARP
LIC. # AR0012578

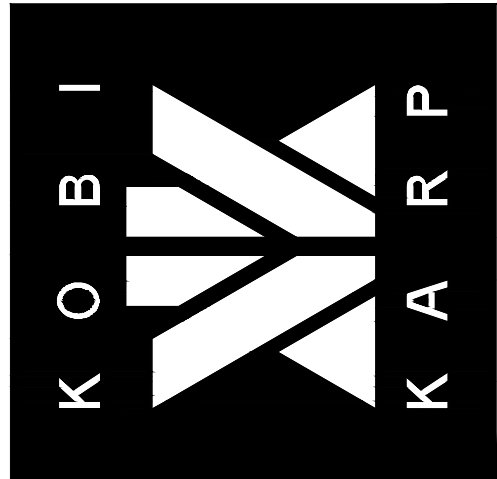


DRAWN BY:	-
CHECKED BY:	-
DATE:	12-05-2022

A2.20

1 1ST FLOOR
Scale: 1/64"=1' (24'X36")

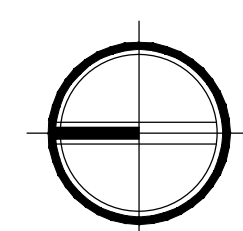

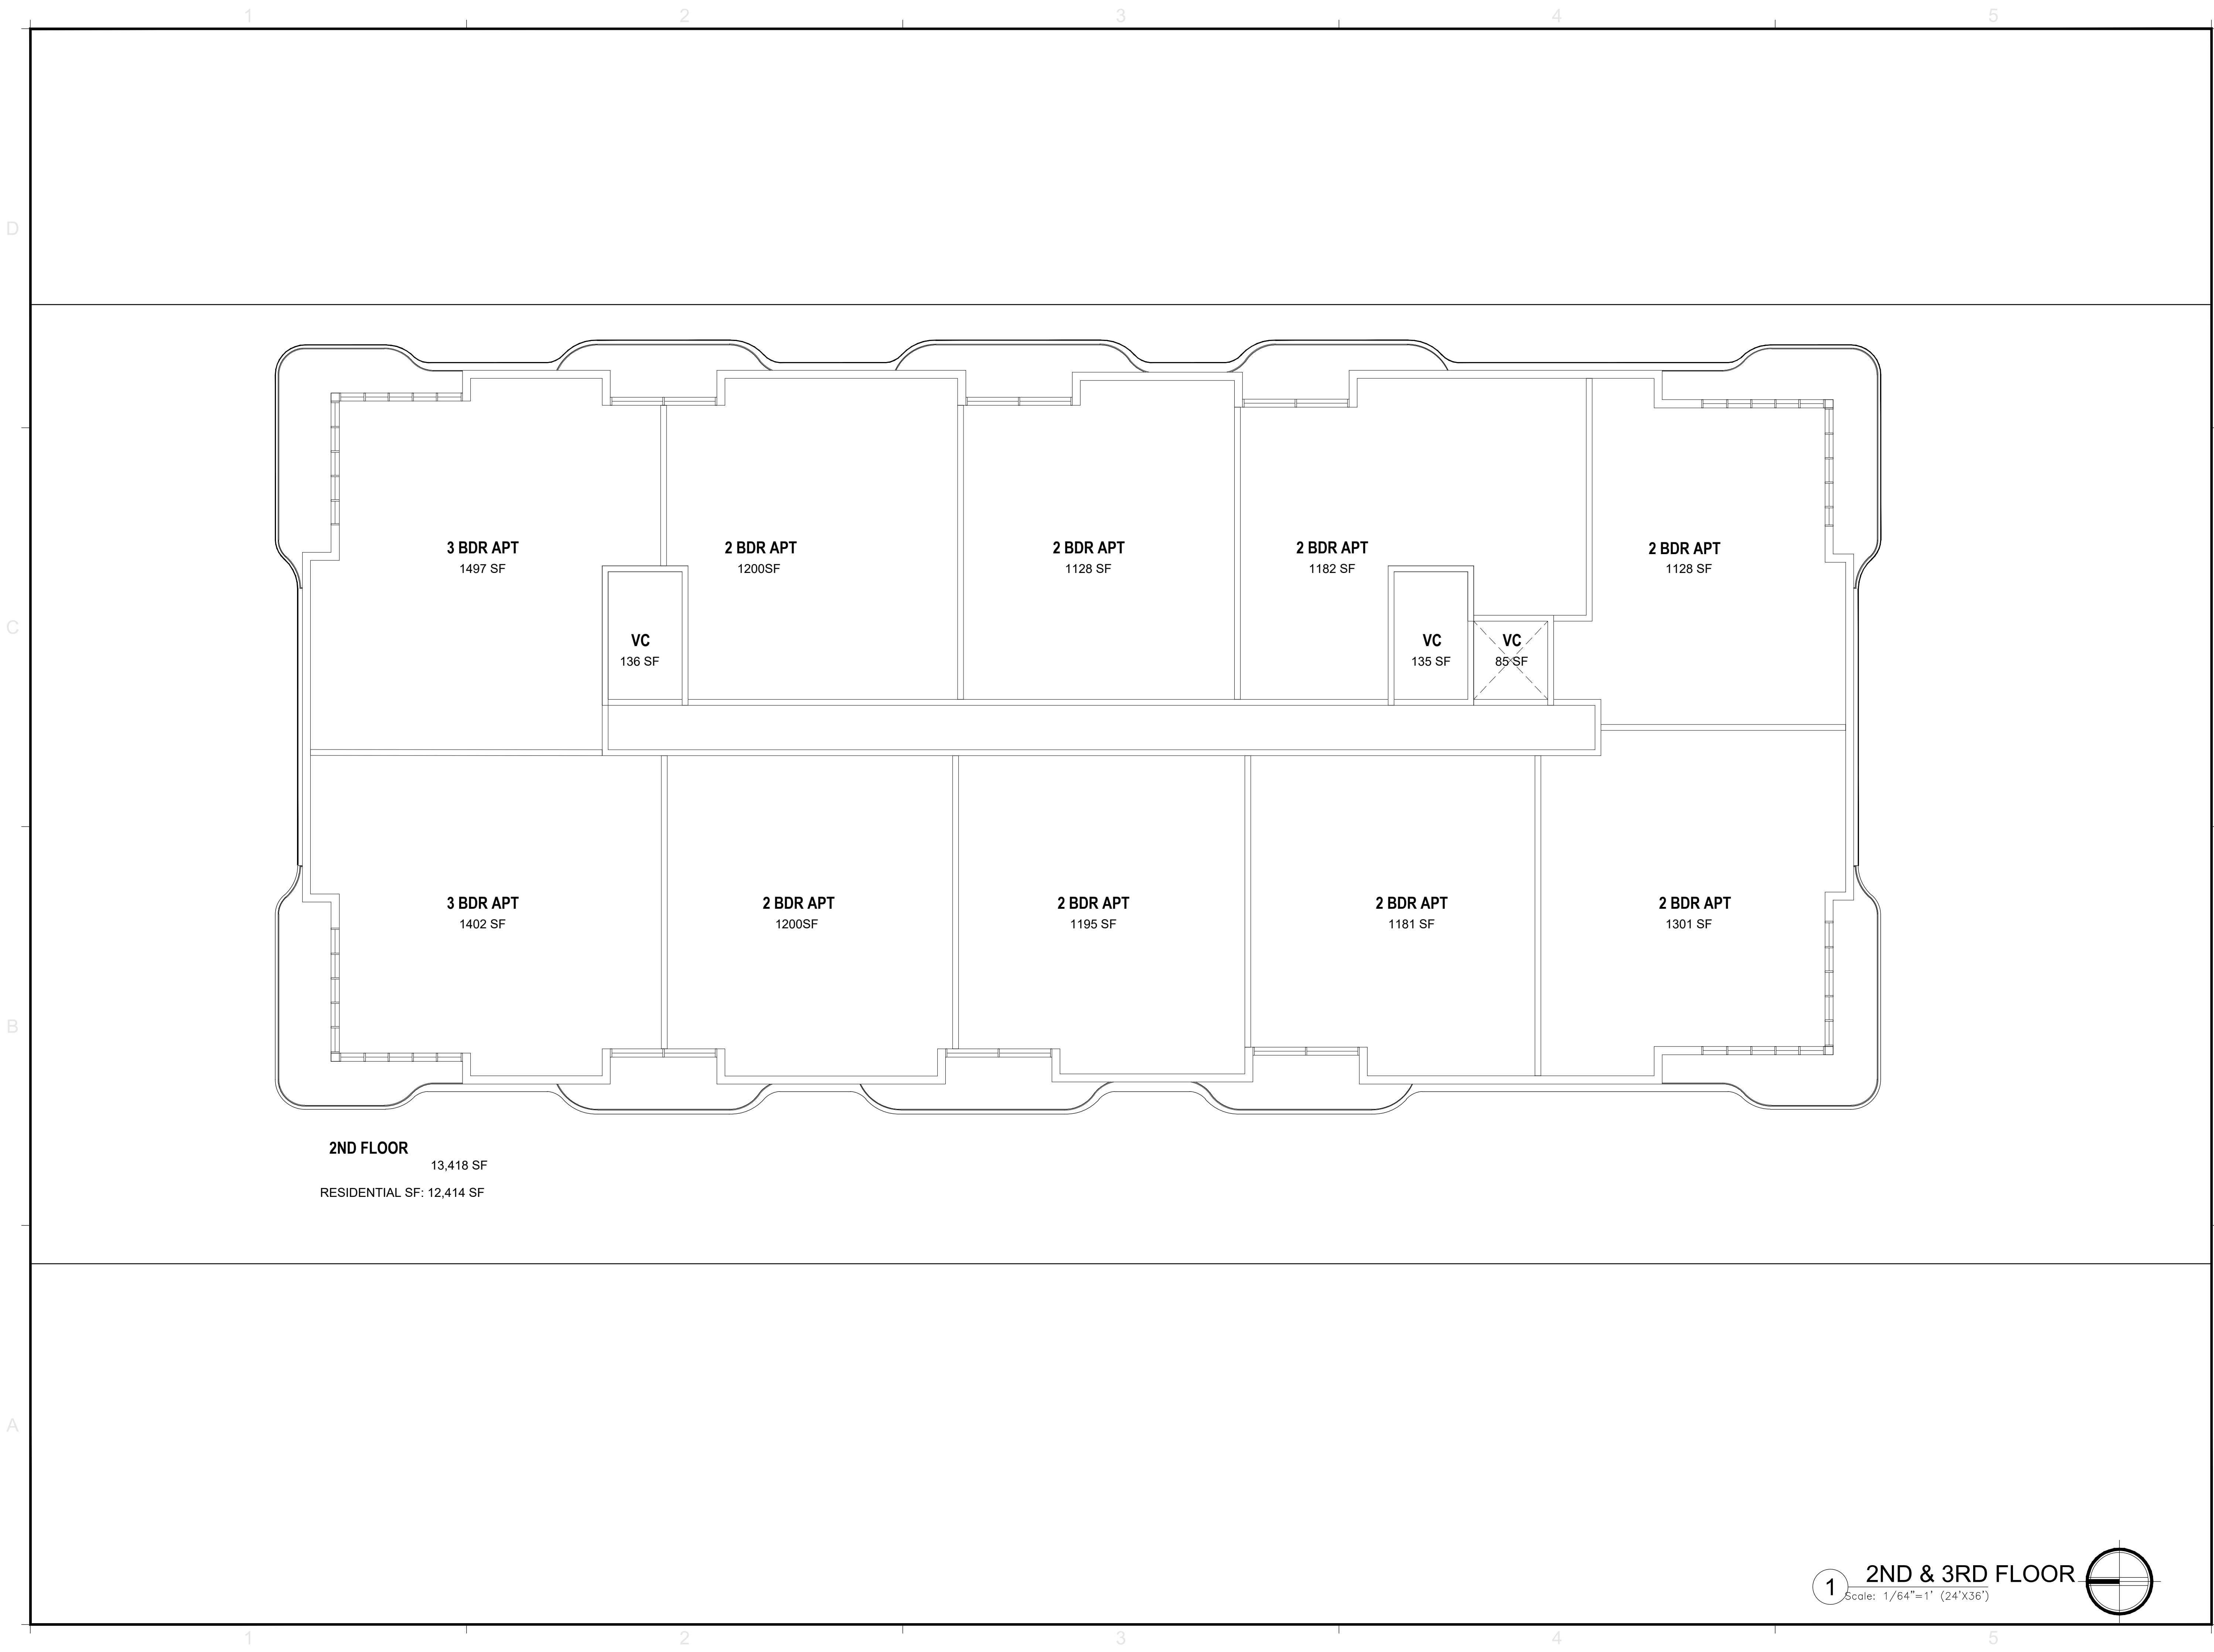


REVISIONS / SUBMISSIONS	

ALL DRAWINGS AND WRITTEN MATERIAL APPEARING HEREIN, CONSTITUTE THE ORIGINAL AND UNPUBLISHED WORK OF KOBI KARP AIA, AND MAY NOT BE DUPLICATED, USED, OR DISCLOSED WITHOUT THE EXPRESS WRITTEN CONSENT OF KOBI KARP ARCHITECTURE & INTERIOR DESIGN, INC. AIA, (S)

EMERALD HILLS
4100 NORTH HILLS DRIVE
HOLLYWOOD, FLORIDA, 33021

Hole 8 2NDFLOOR

 

ARCHITECTURE
INTERIOR DESIGN
PLANNING


AIA ASID NCARB
2915 Biscayne Boulevard
Suite 200
Miami, Florida 33137
P: 305.573.3766
F: 305.573.3766
WWW.KOBIKARP.COM

KOBI KARP
LIC. # AR0012578

ARCHITECTURE
INTERIOR DESIGN
PLANNING


AIA ASID NCARB
2915 Biscayne Boulevard
Suite 200
Miami, Florida 33137
P: 305.573.3766
F: 305.573.3766
WWW.KOBIKARP.COM

KOBI KARP
LIC. # AR0012578

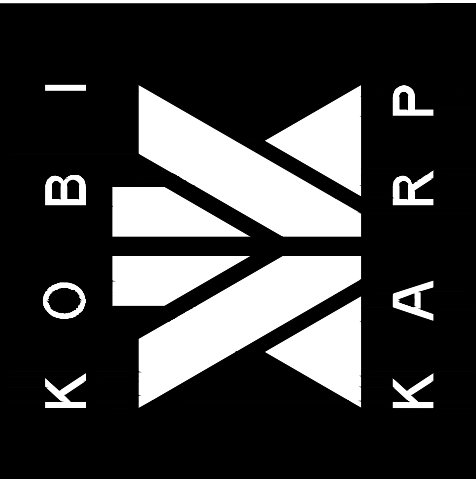

DRAWN BY:	-
CHECKED BY:	-
DATE:	12-05-2022

A2.21

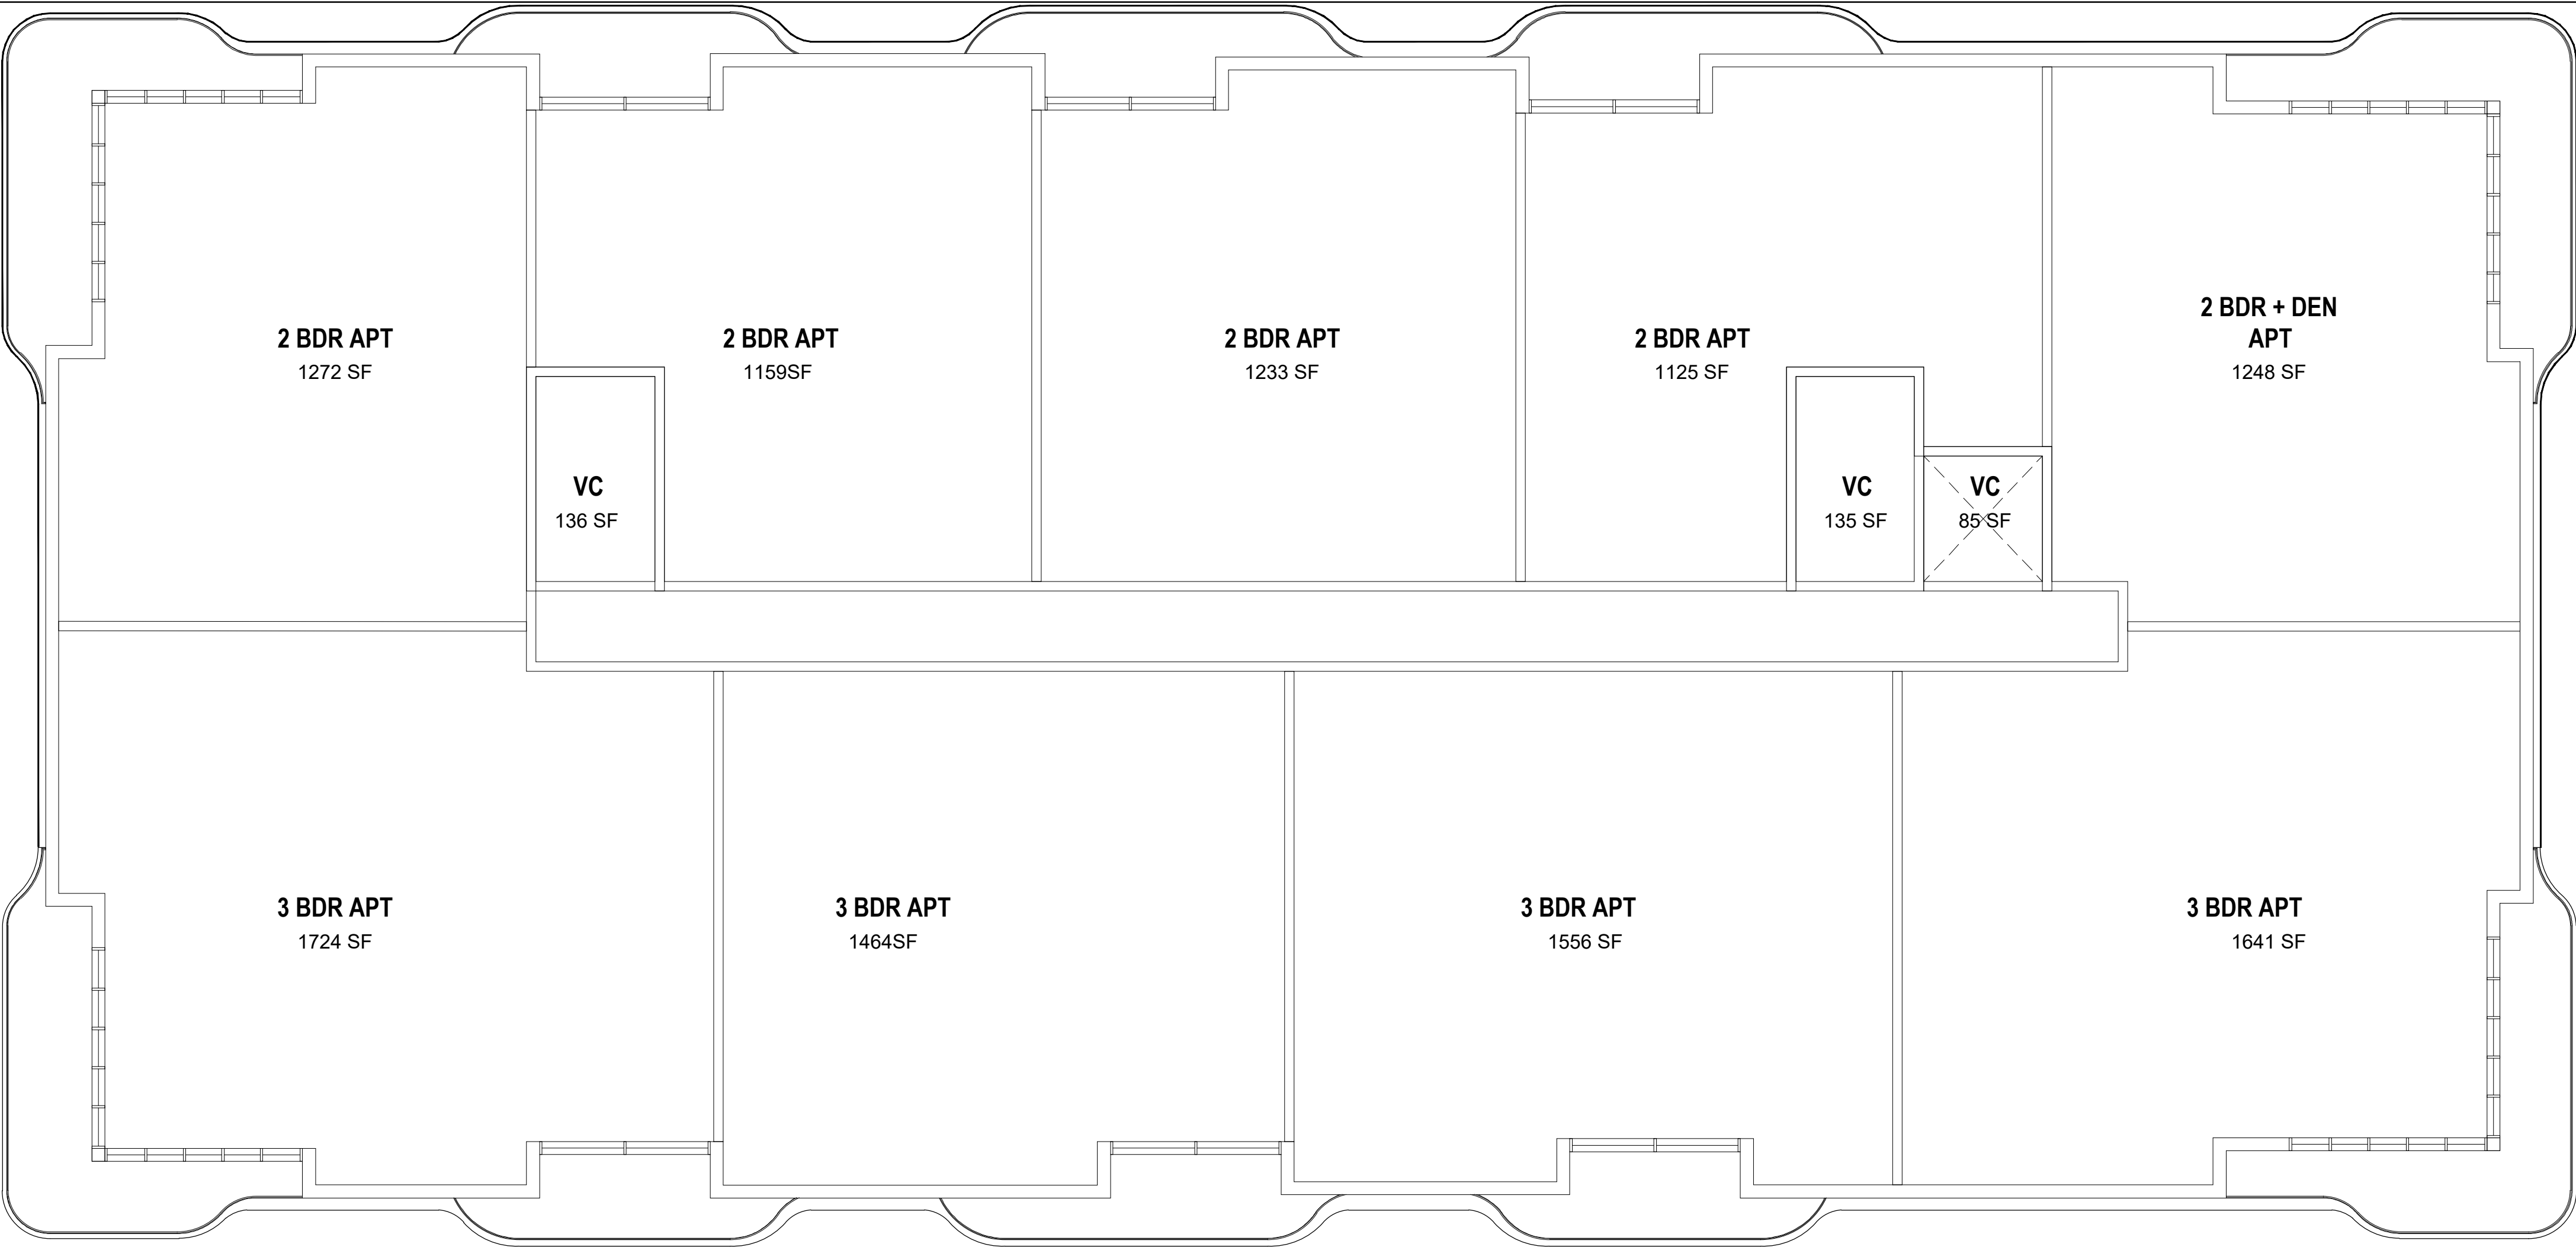


3RD FLOOR
13,418 SF
RESIDENTIAL SF: 12,422 SF
TOTAL RESIDENTIAL SF PER BUILDING :
40,774 SF

REVISIONS / SUBMISSIONS

ALL DRAWINGS AND WRITTEN MATERIAL APPEARING HEREIN, CONSTITUTE THE ORIGINAL AND UNPUBLISHED WORK OF KOBI KARP AIA, AND MAY NOT BE DUPLICATED, USED, OR DISCLOSED WITHOUT THE EXPRESS WRITTEN CONSENT OF KOBI KARP ARCHITECTURE & INTERIOR DESIGN, INC. AIA, (P)

EMERALD HILLS
4100 NORTH HILLS DRIVE
HOLLYWOOD, FLORIDA, 33021

Hole 8 3RD FLOOR

 

ARCHITECTURE
INTERIOR DESIGN
PLANNING


AIA ASID NCARB
2915 Biscayne Boulevard
Suite 200
Miami, Florida 33137
P: 305.575.3766
F: 305.575.3766
WWW.KOBIKARP.COM

KOBIKARP
LIC. # AR0012578

ARCHITECTURE
INTERIOR DESIGN
PLANNING

AIA ASID NCARB
2915 Biscayne Boulevard
Suite 200
Miami, Florida 33137
P: 305.575.3766
F: 305.575.3766
WWW.KOBIKARP.COM

KOBIKARP
LIC. # AR0012578

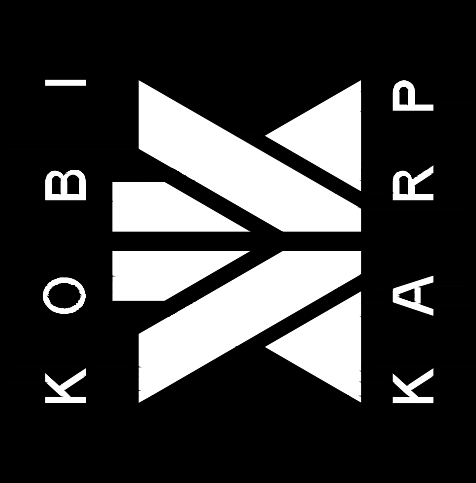

DRAWN BY:	-
CHECKED BY:	-
DATE:	12-05-2022

A2.22



1 Prototypical Building (4 Story) - Main Elevation
Scale: 1/8"=1' (24'X36')



2 Prototypical Building (4 Story) - Secondary Elevation
Scale: 1/8"=1' (24'X36')

REVISIONS / SUBMISSIONS

ALL DRAWINGS AND WRITTEN MATERIAL APPEARING HEREIN, INCLUDING BUT NOT LIMITED TO, CONSTITUTE THE ORIGINAL AND UNPUBLISHED WORK OF KOBI KARP AIA, AND MAY NOT BE DUPLICATED, USED, OR DISCLOSED WITHOUT THE EXPRESS WRITTEN CONSENT OF KOBI KARP ARCHITECTURE & INTERIOR DESIGN, INC. AIA, (K)


EMERALD HILLS
4100 NORTH HILLS DRIVE
HOLLYWOOD, FLORIDA, 33021

Prototypical Building (4 Story)
Elevations

KOBI KARP
LIC. # AR0012578

ARCHITECTURE
INTERIOR DESIGN
PLANNING

AIA ASID NCARB
2915 Biscayne Boulevard
Suite 200
Miami, Florida 33137
P: 305.575.3766
F: 305.575.3766
WWW.KOBIKARP.COM

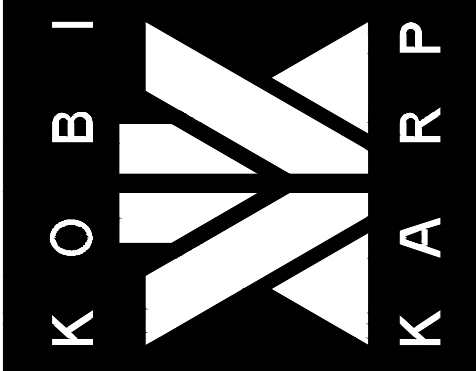

DRAWN BY: --
CHECKED BY: --
DATE: 12-05-2022



1 Prototypical Building (6 Story) - Main Elevation
Scale: 1/8"=1' (24"X36")




2 Prototypical Building (6 Story) - Secondary Elevation
Scale: 1/8"=1' (24"X36")

REVISIONS / SUBMISSIONS

ALL DRAWINGS AND WRITTEN MATERIAL APPEARING HEREIN CONSTITUTE THE ORIGINAL AND UNPUBLISHED WORK OF KOB KARP AIA, AND MAY NOT BE DUPLICATED, USED, OR DISCLOSED WITHOUT THE EXPRESS WRITTEN CONSENT OF KOB KARP ARCHITECTURE & INTERIOR DESIGN, INC. AIA (P)

EMERALD HILLS
4100 NORTH HILLS DRIVE
HOLLYWOOD, FLORIDA, 33021

Prototypical Building (6 Story)
Elevations

 


ARCHITECTURE
INTERIOR DESIGN
PLANNING

AIA ASID NCARB
2915 Biscayne Boulevard
Suite 200
Miami, Florida 33137
Tel: 305.573.3766
F: 305.573.3766
WWW.KOBKARP.COM

KOB KARP
LIC. # AR0012578

ARCHITECTURE
INTERIOR DESIGN
PLANNING


AIA ASID NCARB
2915 Biscayne Boulevard
Suite 200
Miami, Florida 33137
Tel: 305.573.3766
F: 305.573.3766
WWW.KOBKARP.COM

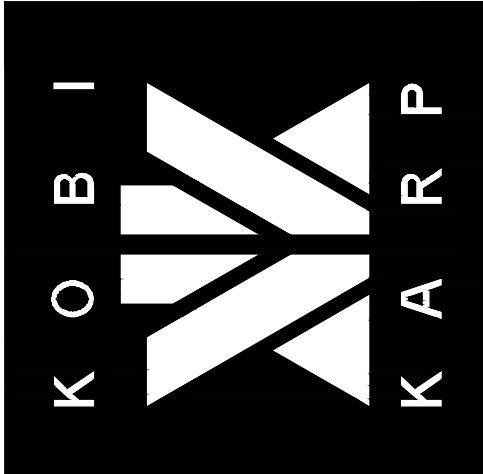

DRAWN BY:	-
CHECKED BY:	-
DATE:	12-05-2022

LEVEL	BLOCK 7			BLOCK 8		
	1 Bdr	2 Bdr	3 Bdr	1 Bdr	2 Bdr	3 Bdr
ROOF						
LEVEL 3	0	7	3	0	7	3
LEVEL 2	0	9	1	0	9	1
LEVEL 1	0	6	1	0	6	1
	0	22	5	0	22	5
	Block Units		27	Block Units		27

TOTAL UNITS	54	
1 Bedroom Units	0	0.0%
2 Bedroom Units	44	81.5%
3 Bedroom Units	10	18.5%

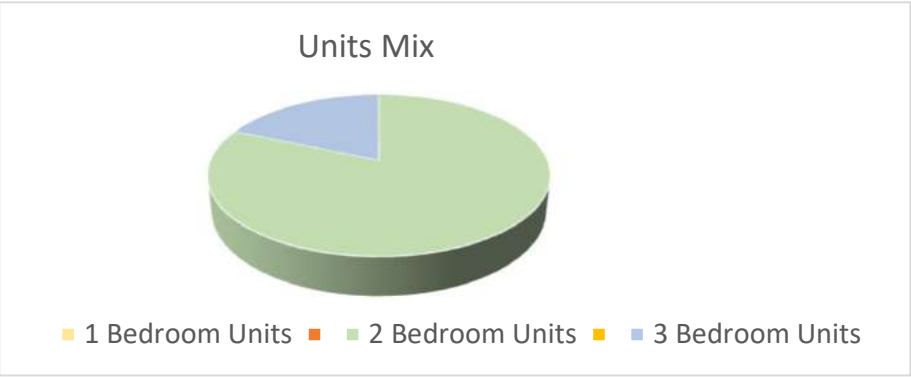

Parking Required

Units PS	1.5 PS / Unit	81 PS
Guests PS	1 PS / 5 Units	10.8 PS
Total Parking Required	92 PS	
Parking Stalls Provided	130 PS	

Proposed Subdivision		
SF	222316	5.10367309 Acres
Proposed Zoning	PD (BASED OFF ADJACENT RM25)	
Maximum Density	25 apts / Acre	
Allowed Density	54 Units	
Proposed Density	54 Units	10.580615 Units / Acre




Emerald Hills, Hollywood, FL

© The work product provided by Kobi Karp Architecture and Interior Design, Inc. is the sole property of Kobi Karp Architecture and Interior Design, Inc. The work product may not be used without the expressed written consent of Kobi Karp Architecture and Interior Design, Inc. (KKAID)



- N 56TH AVE
- N 55TH AVE
- N 36TH AVE
- N 53RD AVE
- GREENS RD
- N 37TH AVE
- N 54TH AVE

1 Townhouses Plan View
Scale: 1/64"=1' (24'x36')

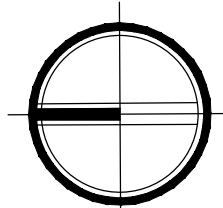


REVISIONS / SUBMISSIONS

ALL DRAWINGS AND WRITTEN MATERIAL APPEARING HEREIN, INCLUDING BUT NOT LIMITED TO, THE DESIGN, CONSTRUCTION, AND MAINTENANCE OF THE PROJECT, SHALL BE THE SOLE PROPERTY OF KOB I KARP AND SHALL NOT BE REPRODUCED, COPIED, OR DISCLOSED WITHOUT THE EXPRESS WRITTEN CONSENT OF KOB I KARP ARCHITECTURE & INTERIOR DESIGN, INC. AIA, IS

EMERALD HILLS
4100 NORTH HILLS DRIVE
HOLLYWOOD, FLORIDA, 33021

Townhouses
Siteplan

 

ARCHITECTURE
INTERIOR DESIGN
PLANNING

AIA ASID NCARB
2915 Biscayne Boulevard
Suite 200
Miami, Florida 33137
P: 305.573.3766
F: 305.573.3766
WWW.KOB I KARP.COM

KOB I
KARP

ARCHITECTURE
INTERIOR DESIGN
PLANNING

AIA ASID NCARB
2915 Biscayne Boulevard
Suite 200
Miami, Florida 33137
P: 305.573.3766
F: 305.573.3766
WWW.KOB I KARP.COM


KOB I
KARP

ARCHITECTURE
INTERIOR DESIGN
PLANNING

AIA ASID NCARB
2915 Biscayne Boulevard
Suite 200
Miami, Florida 33137
P: 305.573.3766
F: 305.573.3766
WWW.KOB I KARP.COM

KOB I
KARP

DRAWN BY: -
CHECKED BY: -
DATE: 12-05-2022

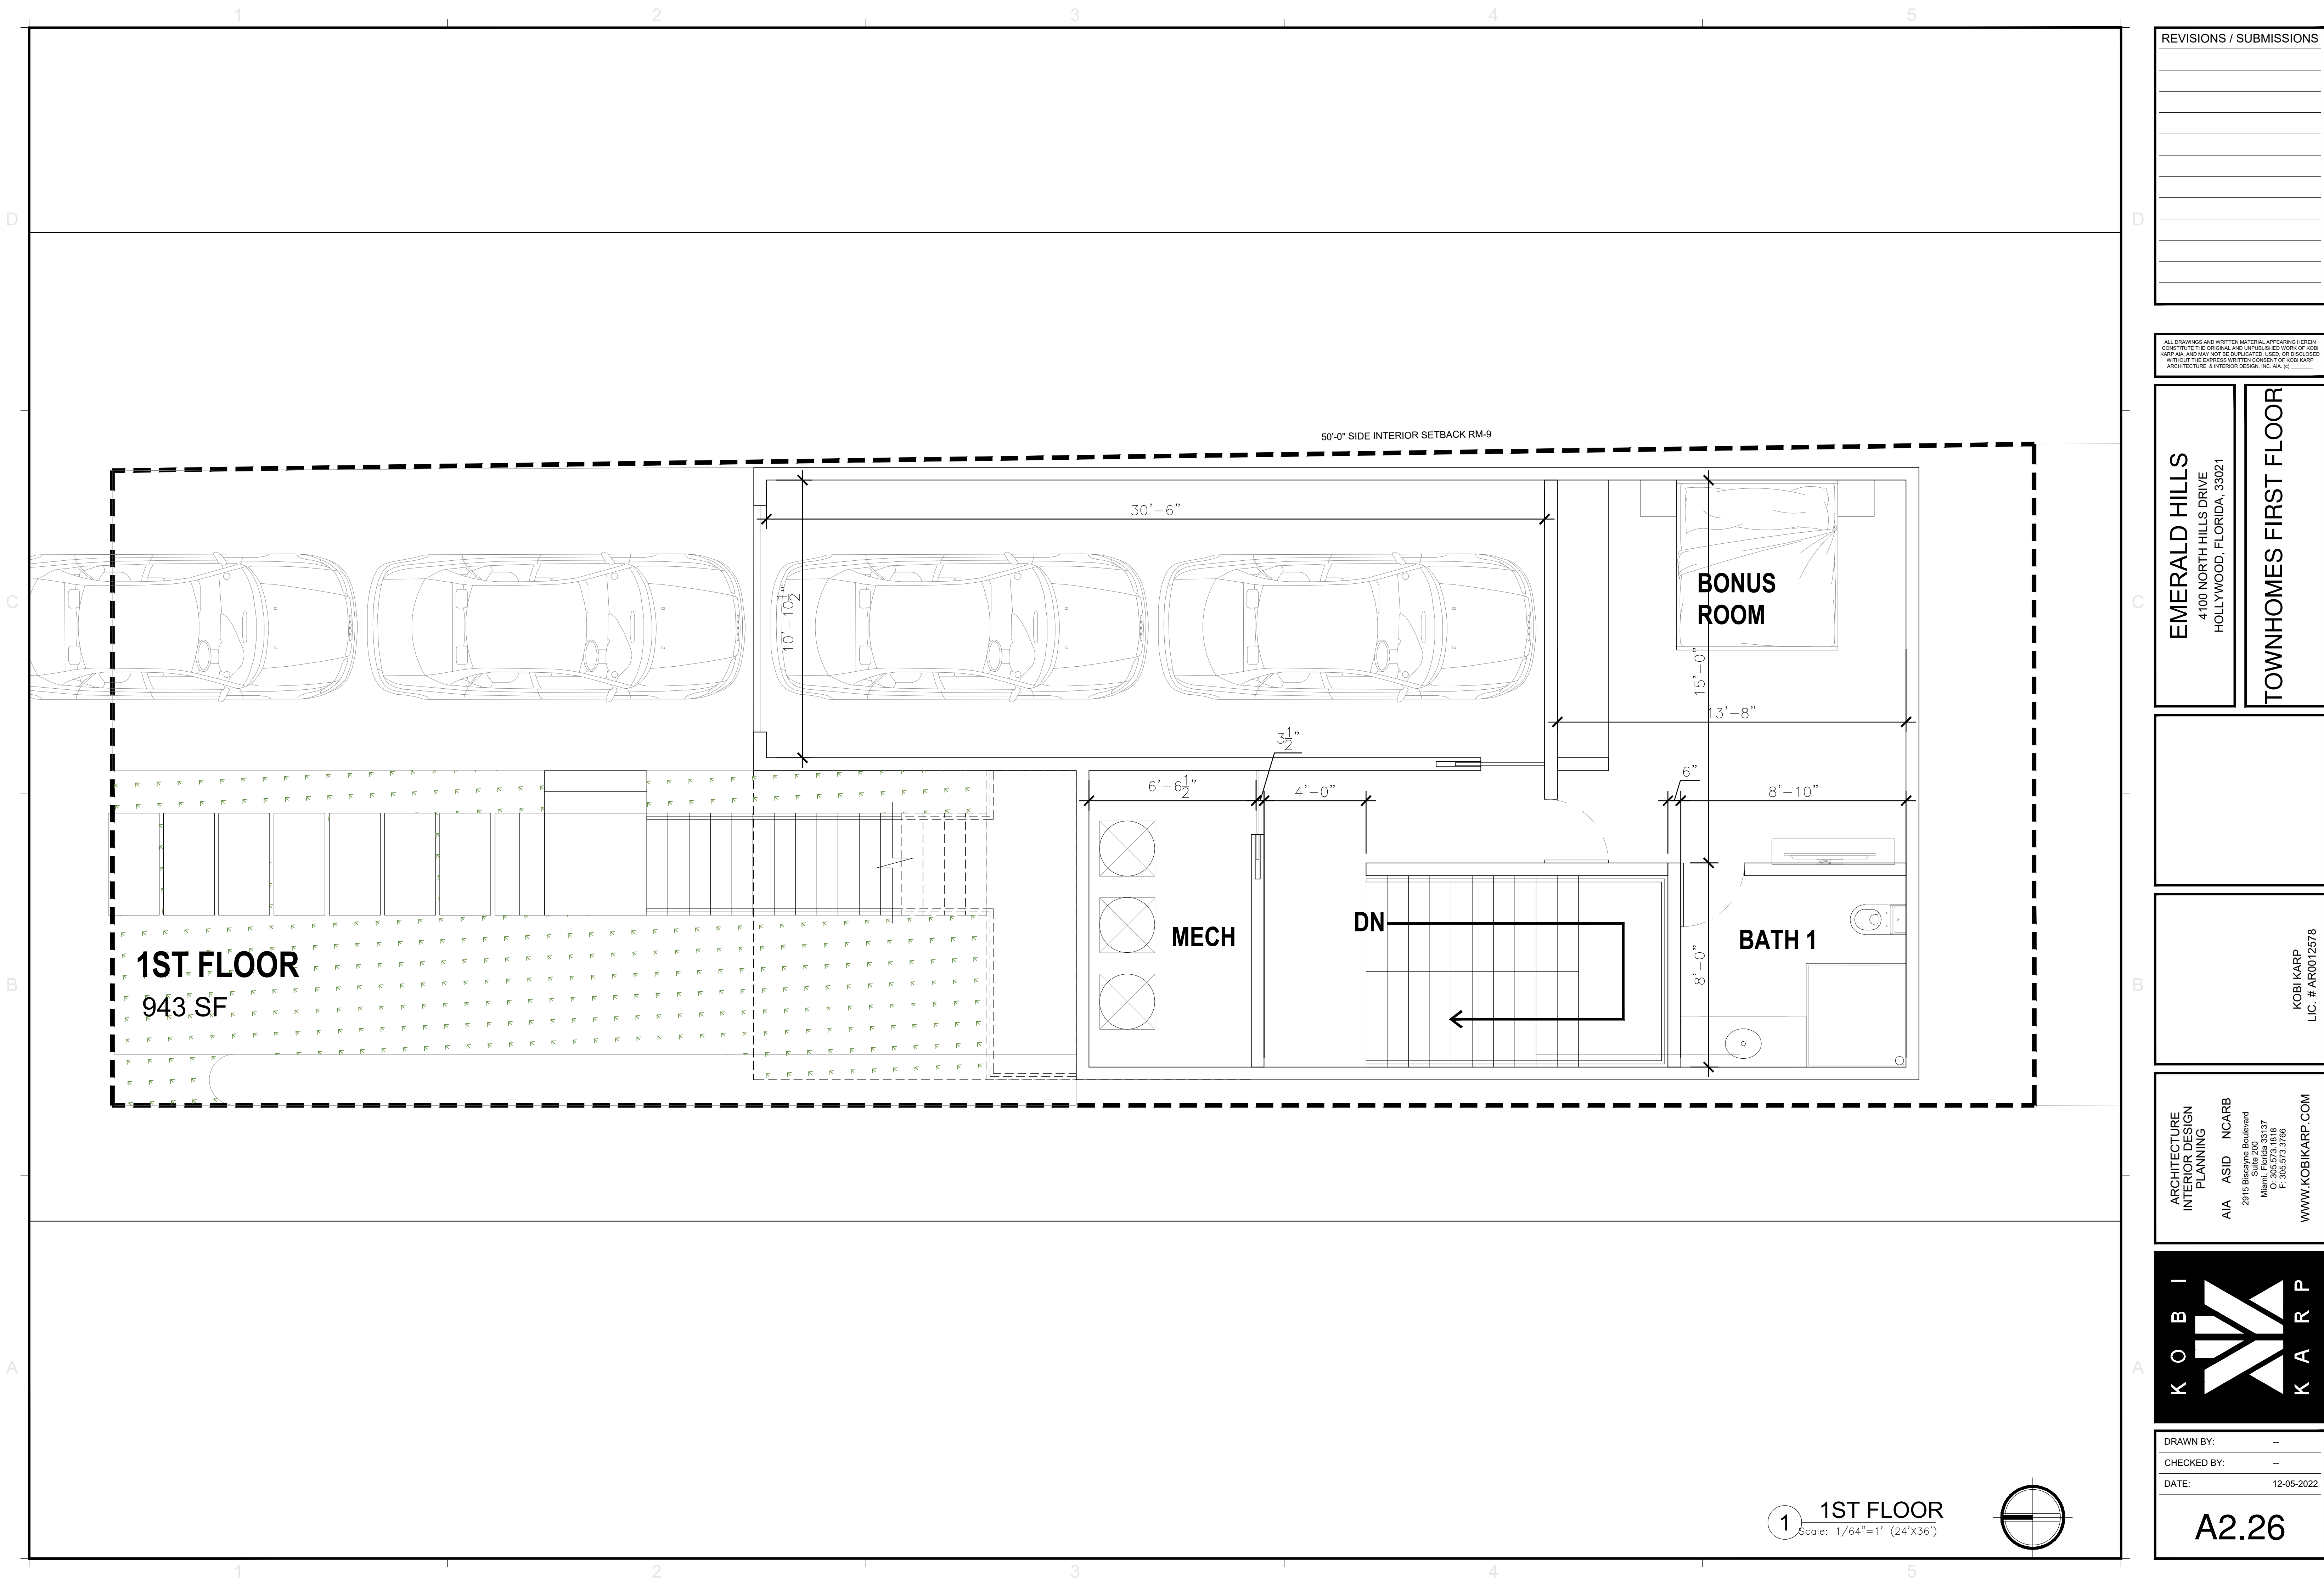

REVISIONS / SUBMISSIONS

ALL DRAWINGS AND WRITTEN MATERIAL APPEARING HEREIN, INCLUDING BUT NOT LIMITED TO, CONSTITUTE THE ORIGINAL AND UNPUBLISHED WORK OF KOB KARP AIA, AND MAY NOT BE DUPLICATED, USED, OR DISCLOSED WITHOUT THE EXPRESS WRITTEN CONSENT OF KOB KARP ARCHITECTURE & INTERIOR DESIGN, INC. AIA, (K)

EMERALD HILLS
4100 NORTH HILLS DRIVE
HOLLYWOOD, FLORIDA, 33021

TOWNHOMES FIRST FLOOR



ARCHITECTURE
INTERIOR DESIGN
PLANNING

AIA ASID NCARB
2015 Biscayne Boulevard
Suite 200
Miami, Florida 33137
P: 305.573.3766
F: 305.573.3766

www.KOBKARP.COM

K O B I
K A R P

DRAWN BY: -

CHECKED BY: -

DATE: 12-05-2022

A2.26

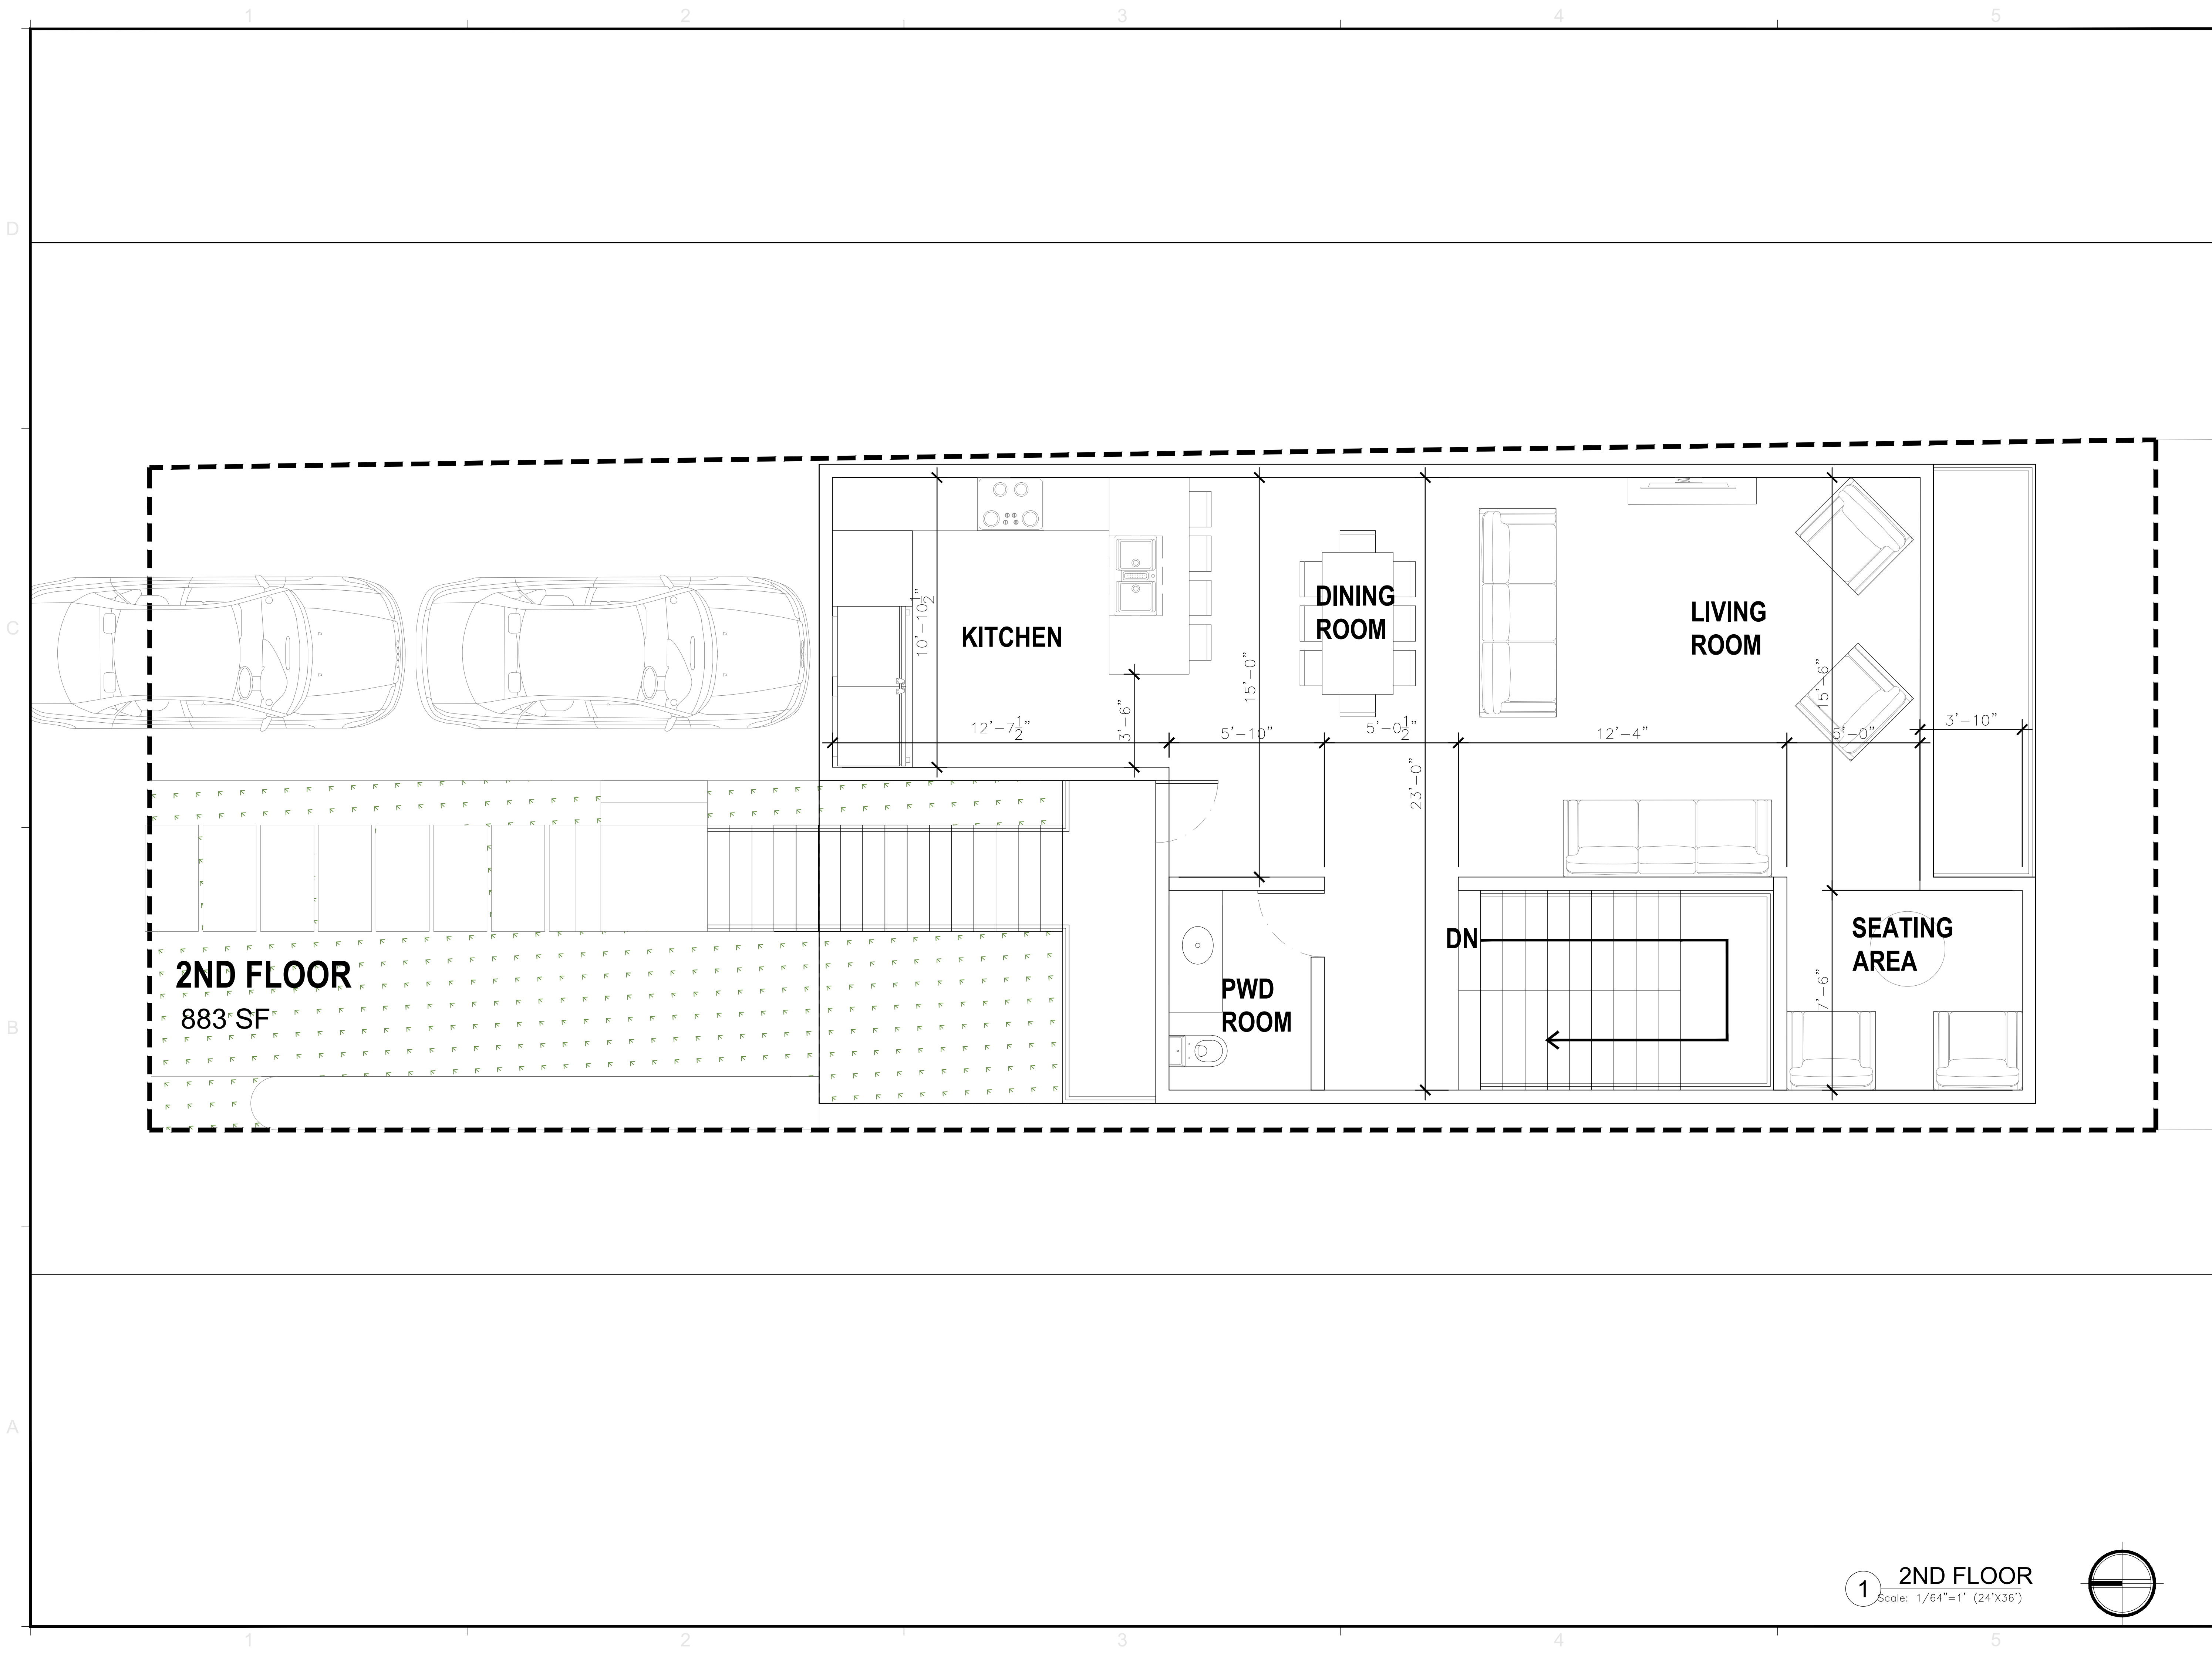


REVISIONS / SUBMISSIONS

ALL DRAWINGS AND WRITTEN MATERIAL APPEARING HEREIN, INCLUDING BUT NOT LIMITED TO, CONSTITUTE THE ORIGINAL AND UNPUBLISHED WORK OF KOB KARP AIA, AND MAY NOT BE DUPLICATED, USED, OR DISCLOSED WITHOUT THE EXPRESS WRITTEN CONSENT OF KOB KARP ARCHITECTURE & INTERIOR DESIGN, INC. AIA, (P)

EMERALD HILLS
4100 NORTH HILLS DRIVE
HOLLYWOOD, FLORIDA, 33021


TOWNHOMES 2ND FLOOR

 

KOB KARP
LIC. # AR0012578

ARCHITECTURE
INTERIOR DESIGN
PLANNING


AIA ASID NCARB
2915 Biscayne Boulevard
Suite 200
Miami, Florida 33137
P: 305.573.3765
F: 305.573.3766
WWW.KOBKARP.COM

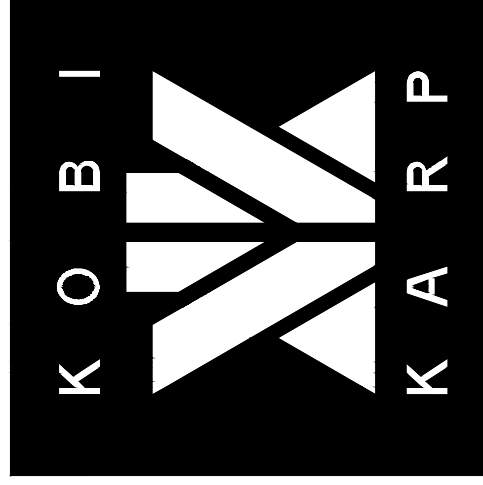


DRAWN BY:	-
CHECKED BY:	-
DATE:	12-05-2022

A2.27

1 2ND FLOOR
Scale: 1/64"=1' (24'X36')

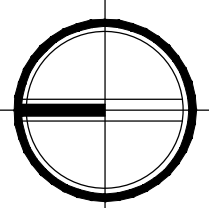

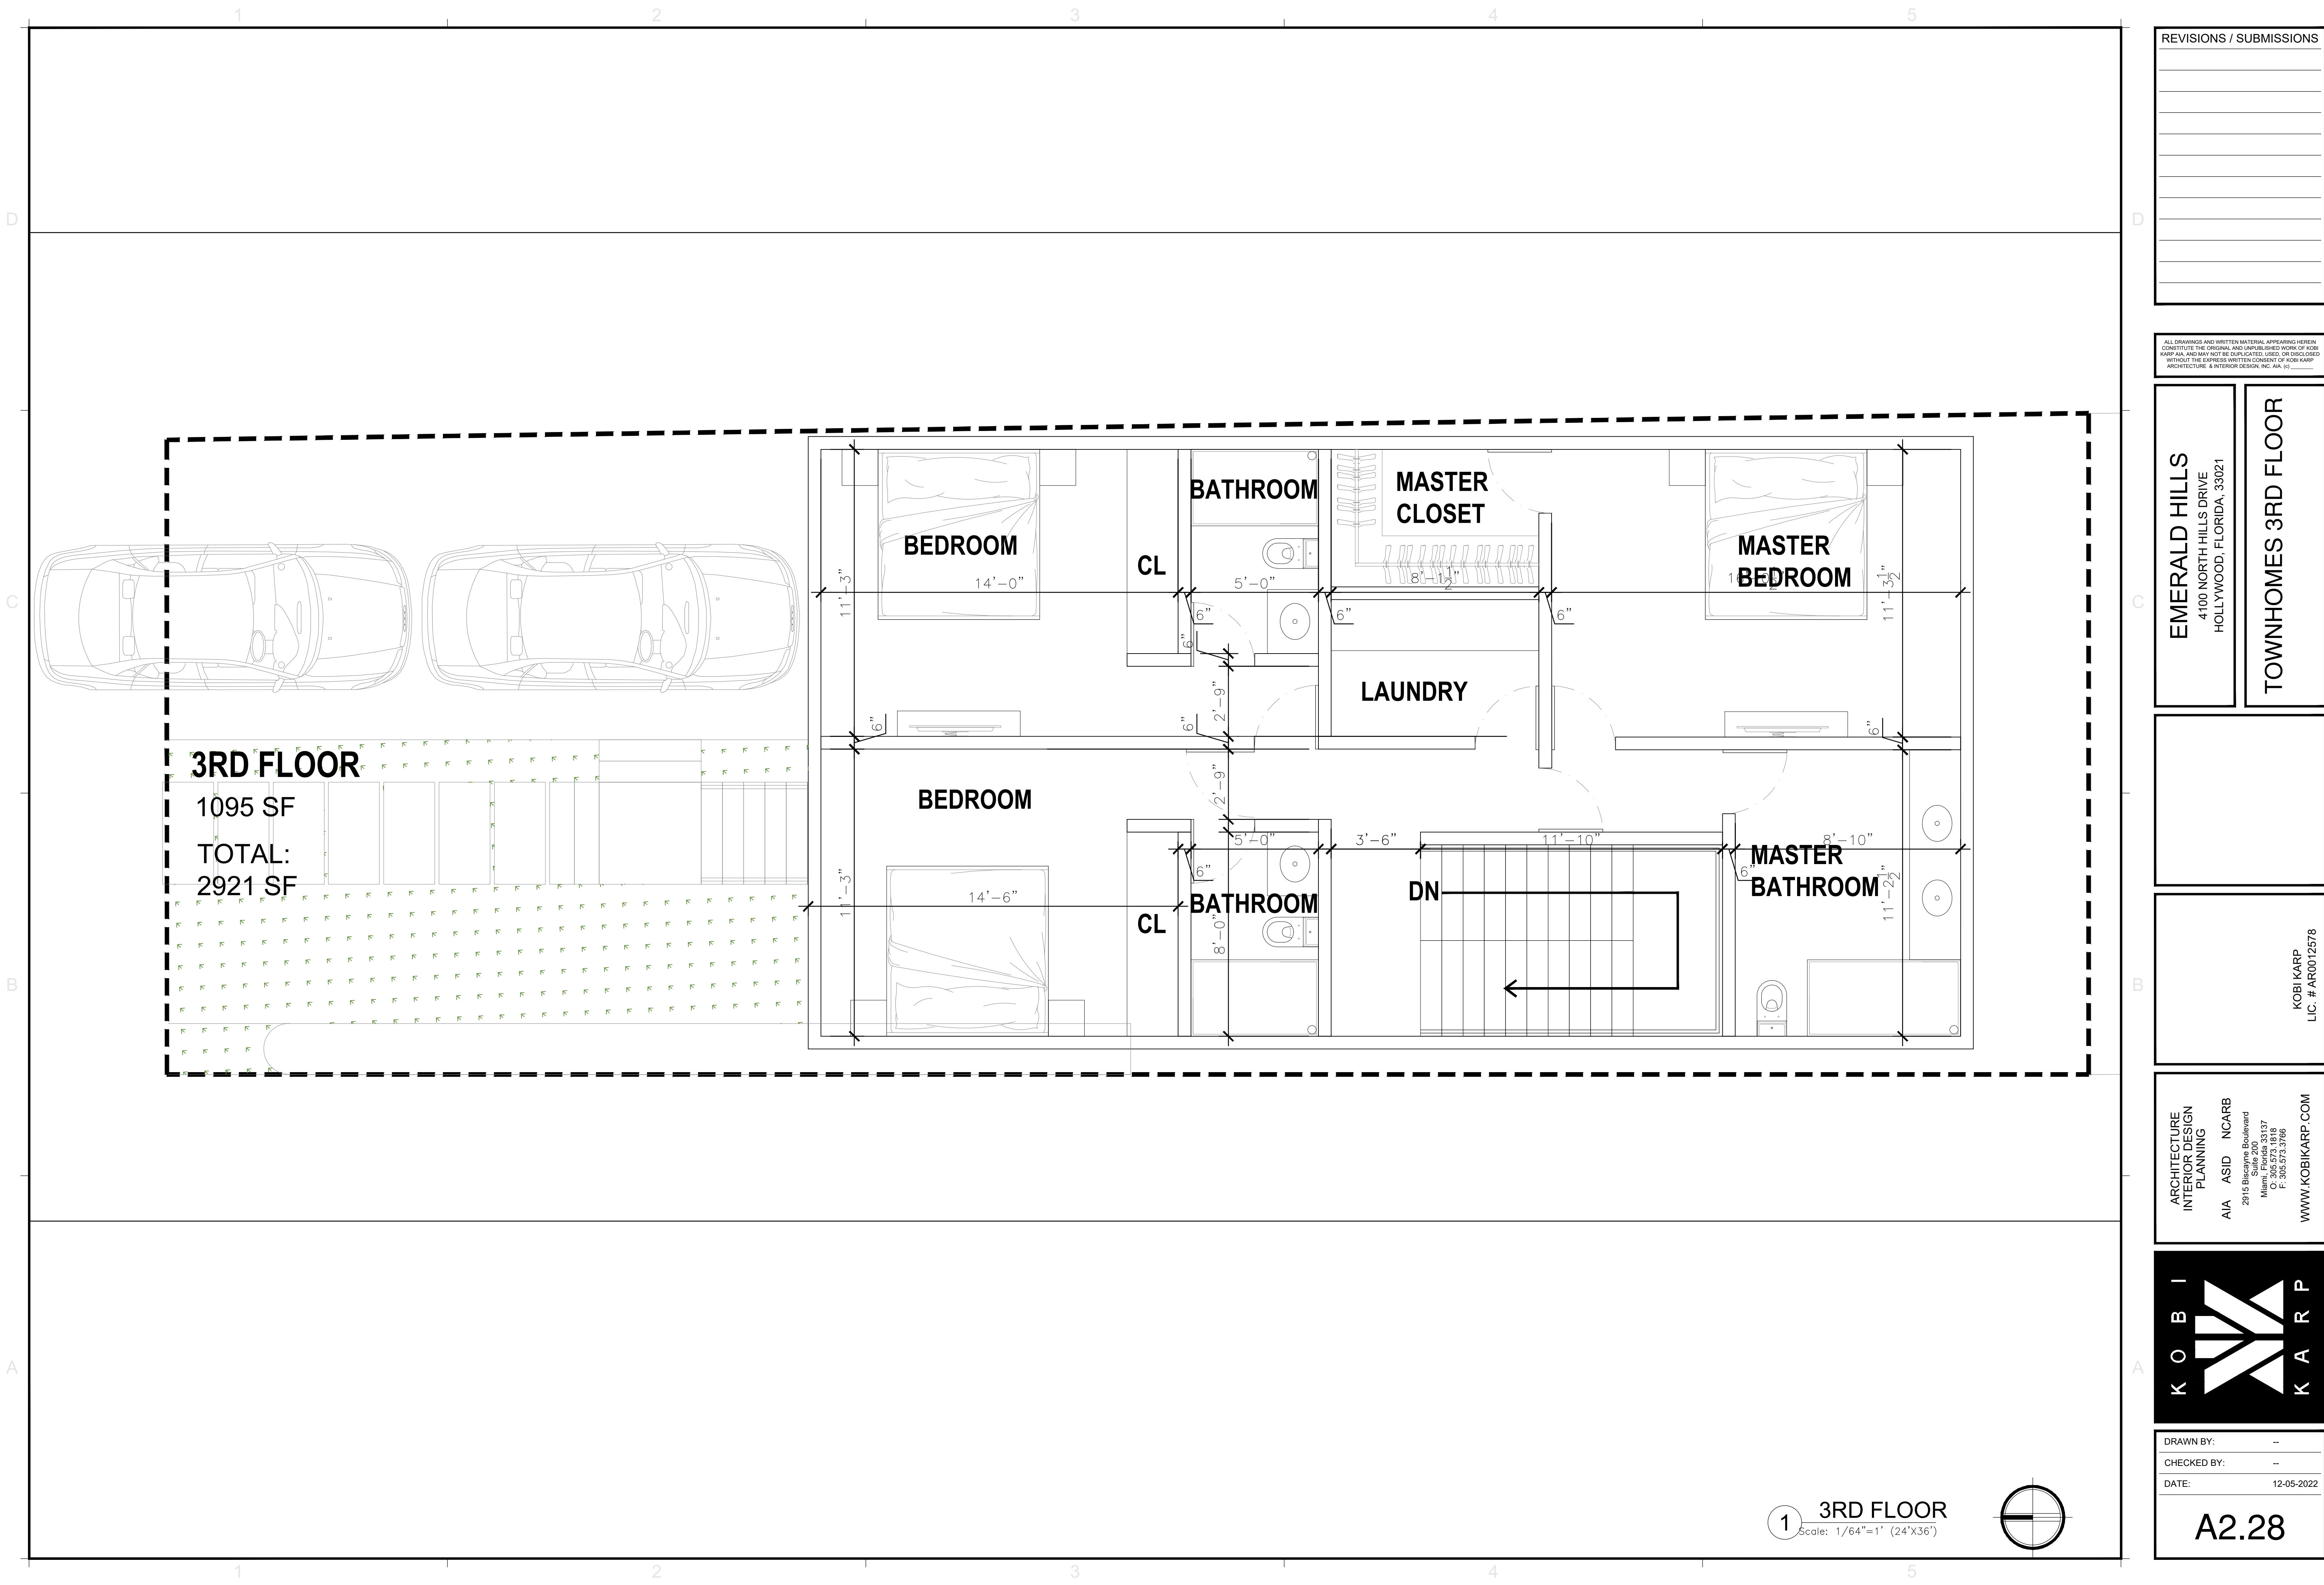


REVISIONS / SUBMISSIONS

ALL DRAWINGS AND WRITTEN MATERIAL APPEARING HEREIN, INCLUDING BUT NOT LIMITED TO, CONSTITUTE THE ORIGINAL AND UNPUBLISHED WORK OF KOB KARP AIA, AND MAY NOT BE DUPLICATED, USED, OR DISCLOSED WITHOUT THE EXPRESS WRITTEN CONSENT OF KOB KARP ARCHITECTURE & INTERIOR DESIGN, INC. AIA, (K)

EMERALD HILLS
4100 NORTH HILLS DRIVE
HOLLYWOOD, FLORIDA, 33021


TOWNHOMES 3RD FLOOR

 

KOB KARP
LIC. # AR0012578

ARCHITECTURE
INTERIOR DESIGN
PLANNING

AIA ASID NCARB
2015 Biscayne Boulevard
Suite 200
Miami, Florida 33137
P: 305.573.3766
F: 305.573.3766
WWW.KOBKARP.COM

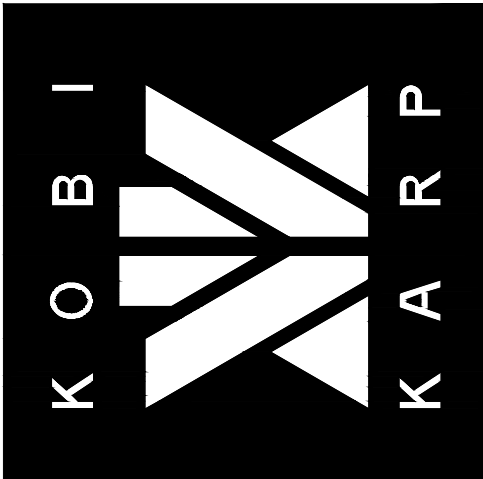

DRAWN BY:	-
CHECKED BY:	-
DATE:	12-05-2022

A2.28



2 Prototypical Townhouse Pod - Rear Elevation
Scale: 1/8"=1' (24'X36")



1 Prototypical Townhouse Pod - Front Elevation
Scale: 1/8"=1' (24'X36")



2 Prototypical Townhouse Pod - Side Elevation
Scale: 1/8"=1' (24'X36")




1 Prototypical Townhouse Pod - Side Elevation
Scale: 1/8"=1' (24'X36")

REVISIONS / SUBMISSIONS

ALL DRAWINGS AND WRITTEN MATERIAL APPEARING HEREIN CONSTITUTE THE ORIGINAL AND UNPUBLISHED WORK OF KOBI KARP AIA, AND MAY NOT BE DUPLICATED, USED, OR DISCLOSED WITHOUT THE EXPRESS WRITTEN CONSENT OF KOBI KARP ARCHITECTURE & INTERIOR DESIGN, INC. AIA, (K)


EMERALD HILLS
4100 NORTH HILLS DRIVE
HOLLYWOOD, FLORIDA, 33021

Prototypical Townhouse Pod
Elevation A

 

KOBI KARP
LIC. # AR0012578

ARCHITECTURE
INTERIOR DESIGN
PLANNING
AIA ASID NCARB
2915 Biscayne Boulevard
Suite 200
Miami, Florida 33137
P: 305.573.3786
F: 305.573.3786
WWW.KOBIKARP.COM

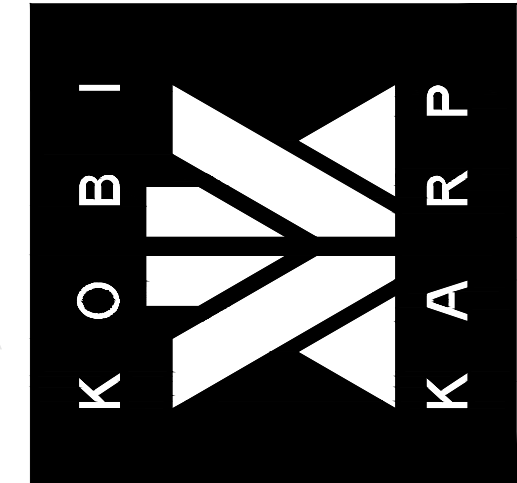

DRAWN BY:	-
CHECKED BY:	-
DATE:	12-05-2022

Townhouses				Proposed Subdivision	
N 30 Townhouses 2424 SF each (Over 3 Levels)				SF	111,106 2.5506 Acres
LEVEL	1 Bdr	2 Bdr	3 Bdr	Proposed Zoning	PD (BASED OFF ADJACENT RM9)
LEVEL 1	0	0	4	Maximum Density	Units / Acre
Total Bdrs				Allowed Density	30.42 Units
				Proposed Density	30 Units / Acre
TOTAL UNITS					
4 Bedroom Units					

Residential Sf

87,630

total

87,630



Emerald Hills, Hollywood, FL




1 Golf Units Plan View
 Scale: 1/32"=1' (24'x36')

REVISIONS / SUBMISSIONS

ALL DRAWINGS AND WRITTEN MATERIAL APPEARING HEREIN, CONSTITUTE THE ORIGINAL AND UNPUBLISHED WORK OF KOB I KARP AIA, AND MAY NOT BE DUPLICATED, USED, OR DISCLOSED WITHOUT THE EXPRESS WRITTEN CONSENT OF KOB I KARP ARCHITECTURE & INTERIOR DESIGN, INC. AIA, (S)

EMERALD HILLS
 4100 NORTH HILLS DRIVE
 HOLLYWOOD, FLORIDA, 33021

Golf Units
 Siteplan

 


KOB I
 KARP

KOB I KARP
 LIC. # AR0012578


ARCHITECTURE
 INTERIOR DESIGN
 PLANNING

AIA ASID NCARB
 2915 Biscayne Boulevard
 Suite 200
 Miami, Florida 33137
 P: 305.573.3785
 F: 305.573.3786
 WWW.KOBIKARP.COM

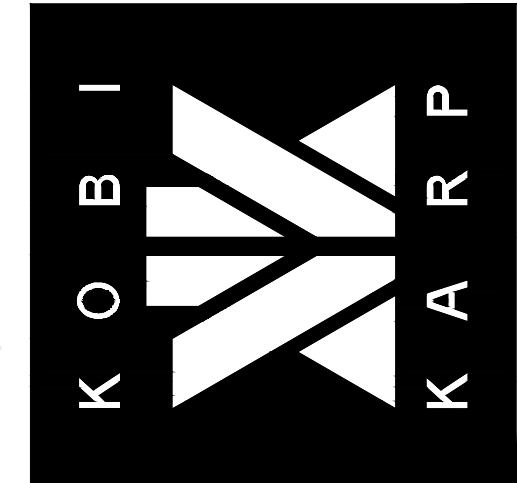

DRAWN BY:	—
CHECKED BY:	—
DATE:	12-05-2022

A2.30

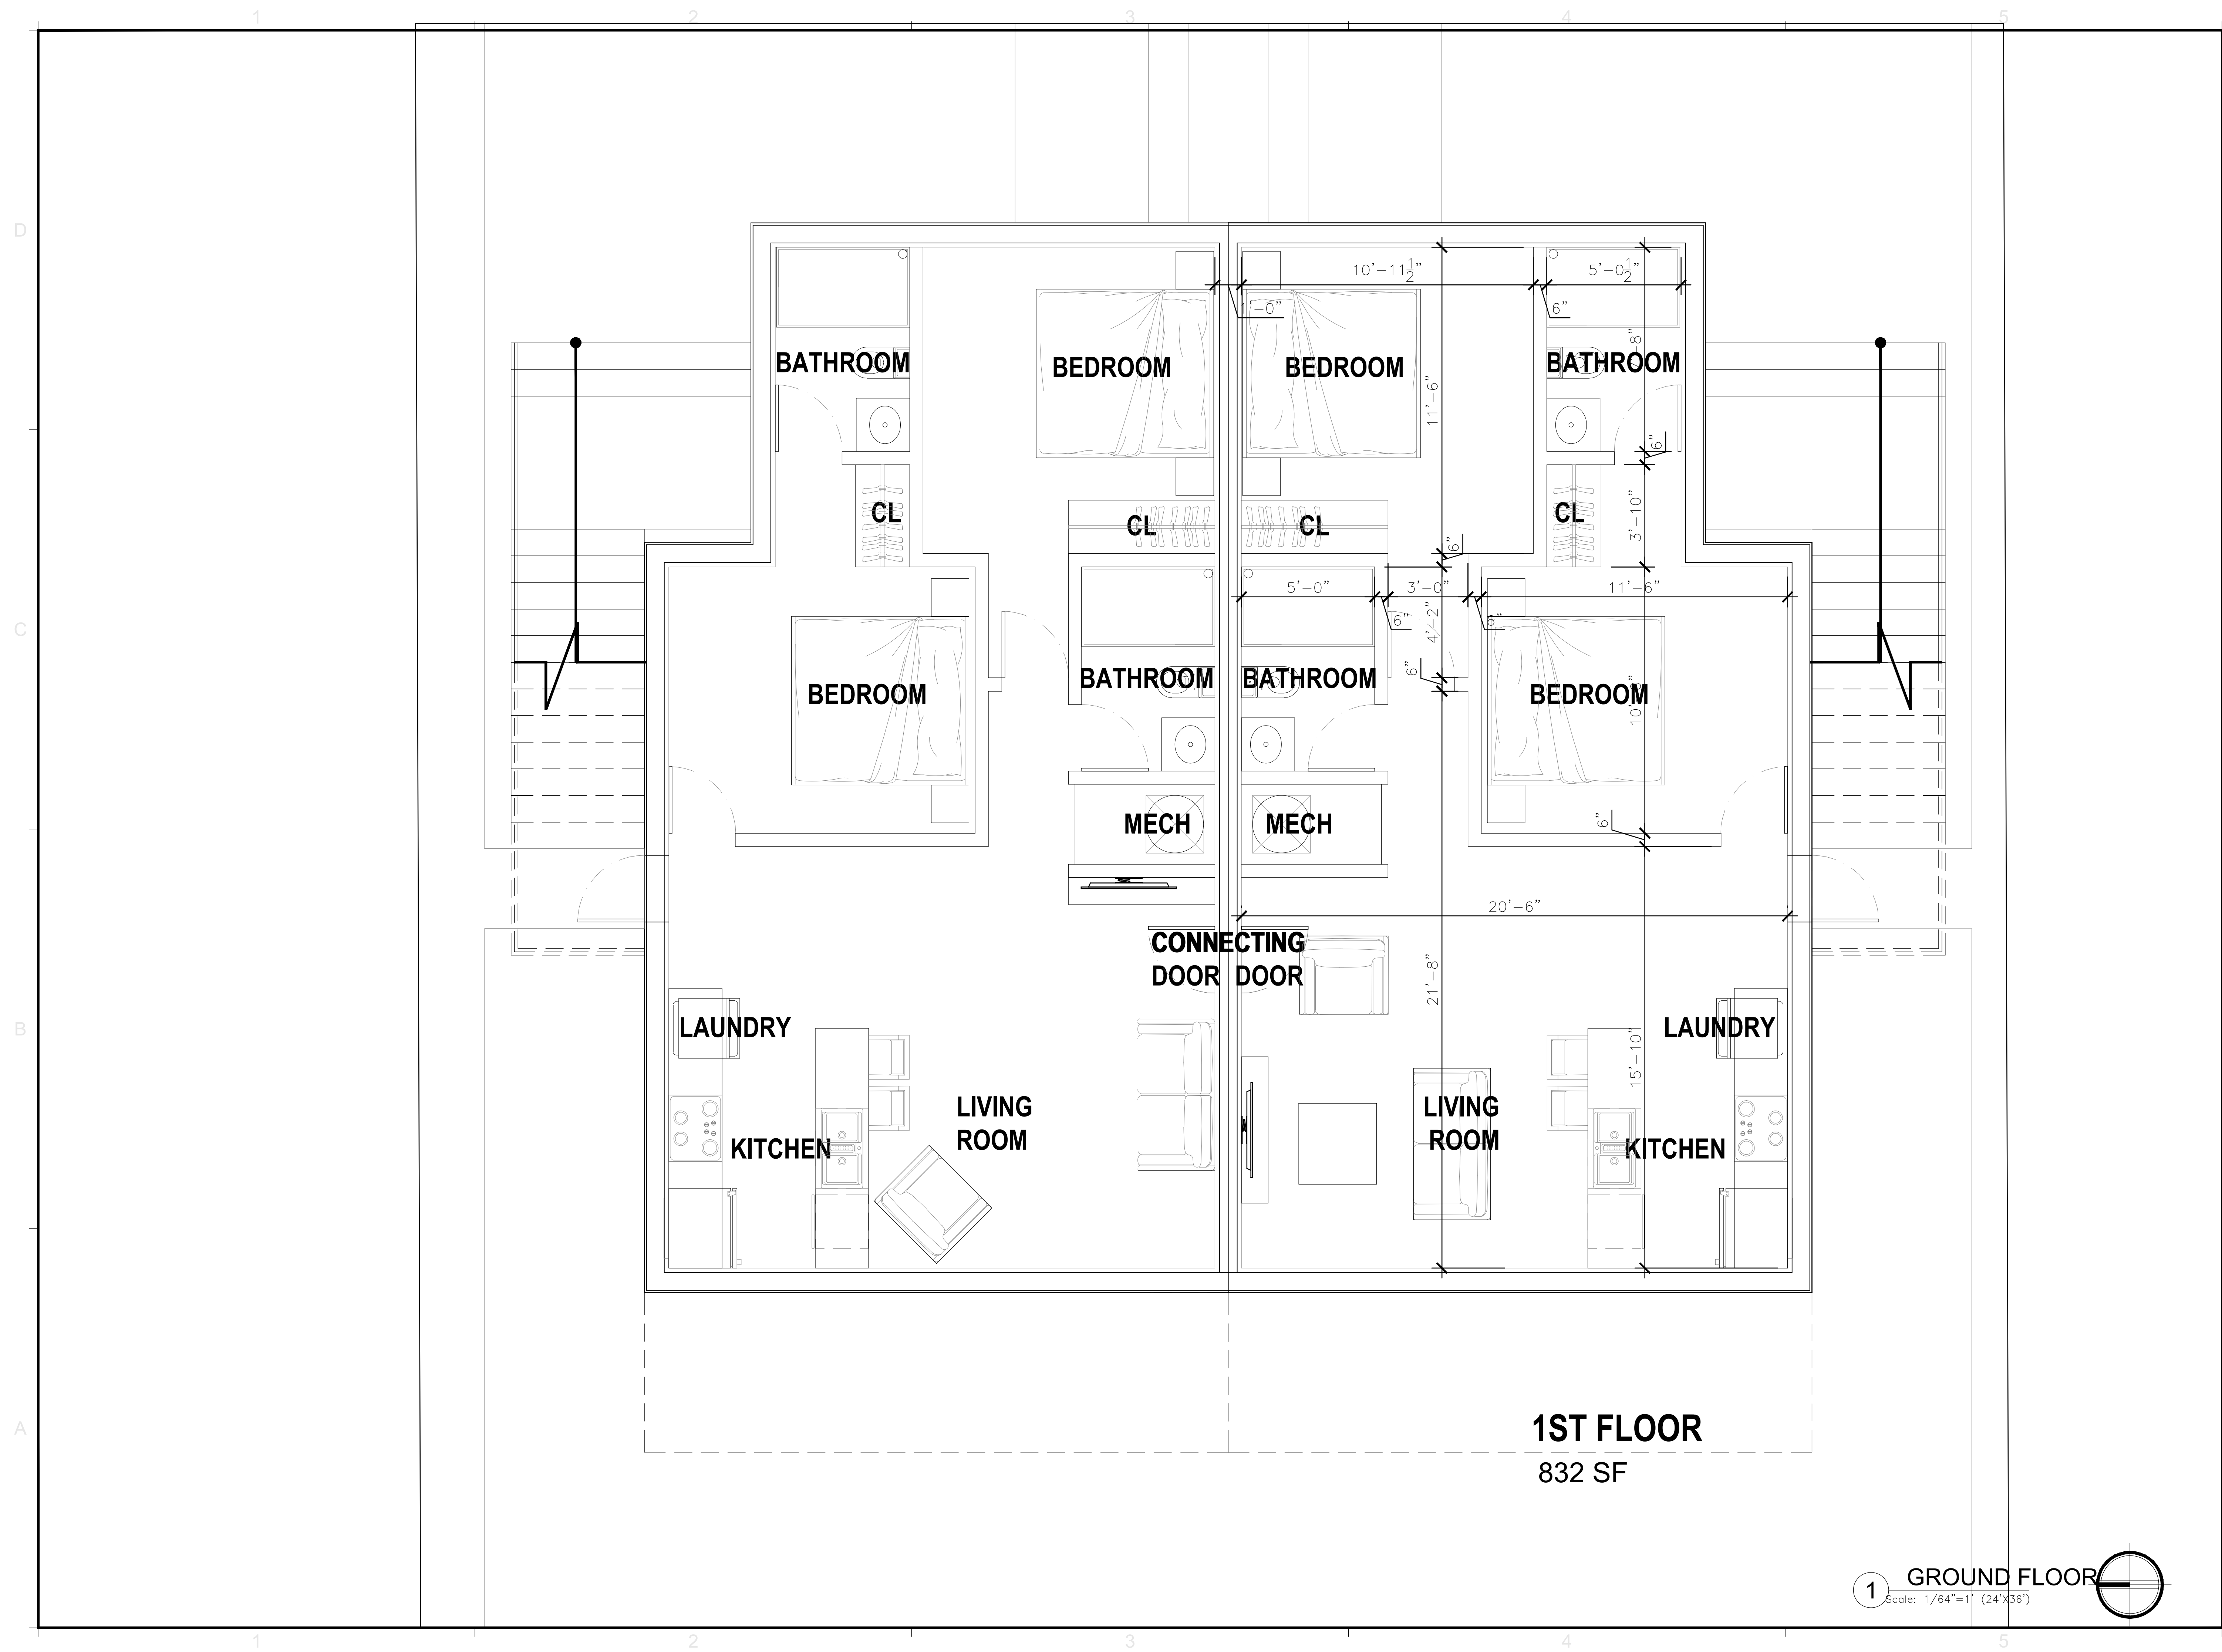


REVISIONS / SUBMISSIONS

ALL DRAWINGS AND WRITTEN MATERIAL APPEARING HEREIN, CONSTITUTE THE ORIGINAL AND UNPUBLISHED WORK OF KOB KARP AIA, AND MAY NOT BE DUPLICATED, USED, OR DISCLOSED WITHOUT THE EXPRESS WRITTEN CONSENT OF KOB KARP ARCHITECTURE & INTERIOR DESIGN, INC. AIA, (S)

EMERALD HILLS
4100 NORTH HILLS DRIVE
HOLLYWOOD, FLORIDA, 33021


VILLAS GROUND FLOOR

 

KOB KARP
LIC. # AR0012578

ARCHITECTURE
INTERIOR DESIGN
PLANNING

AIA ASID NCARB
2915 Biscayne Boulevard
Suite 200
Miami, Florida 33137
P: 305.573.3766
F: 305.573.3766
WWW.KOBKARP.COM

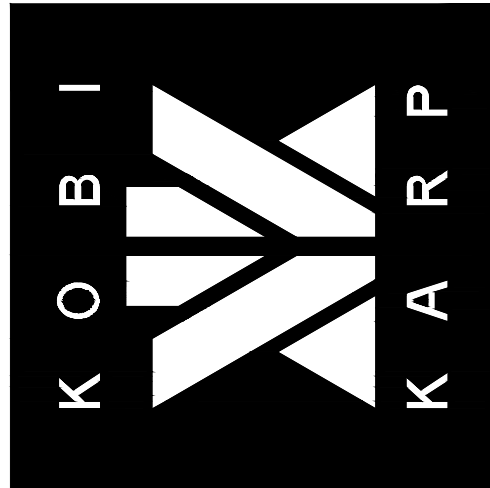

DRAWN BY:	-
CHECKED BY:	-
DATE:	12-05-2022

A2.31

1

Scale: 1/64"=1' (24"x36")

D

C

B

A




1 Prototypical Golf Villa Pod - Front Elevation
Scale: 1/8"=1' (24'X36')



2 Prototypical olf Villa Pod - Rear Elevation
Scale: 1/8"=1' (24'X36')



3 Prototypical Golf Villa Pod - Side Elevation
Scale: 1/8"=1' (24'X36')

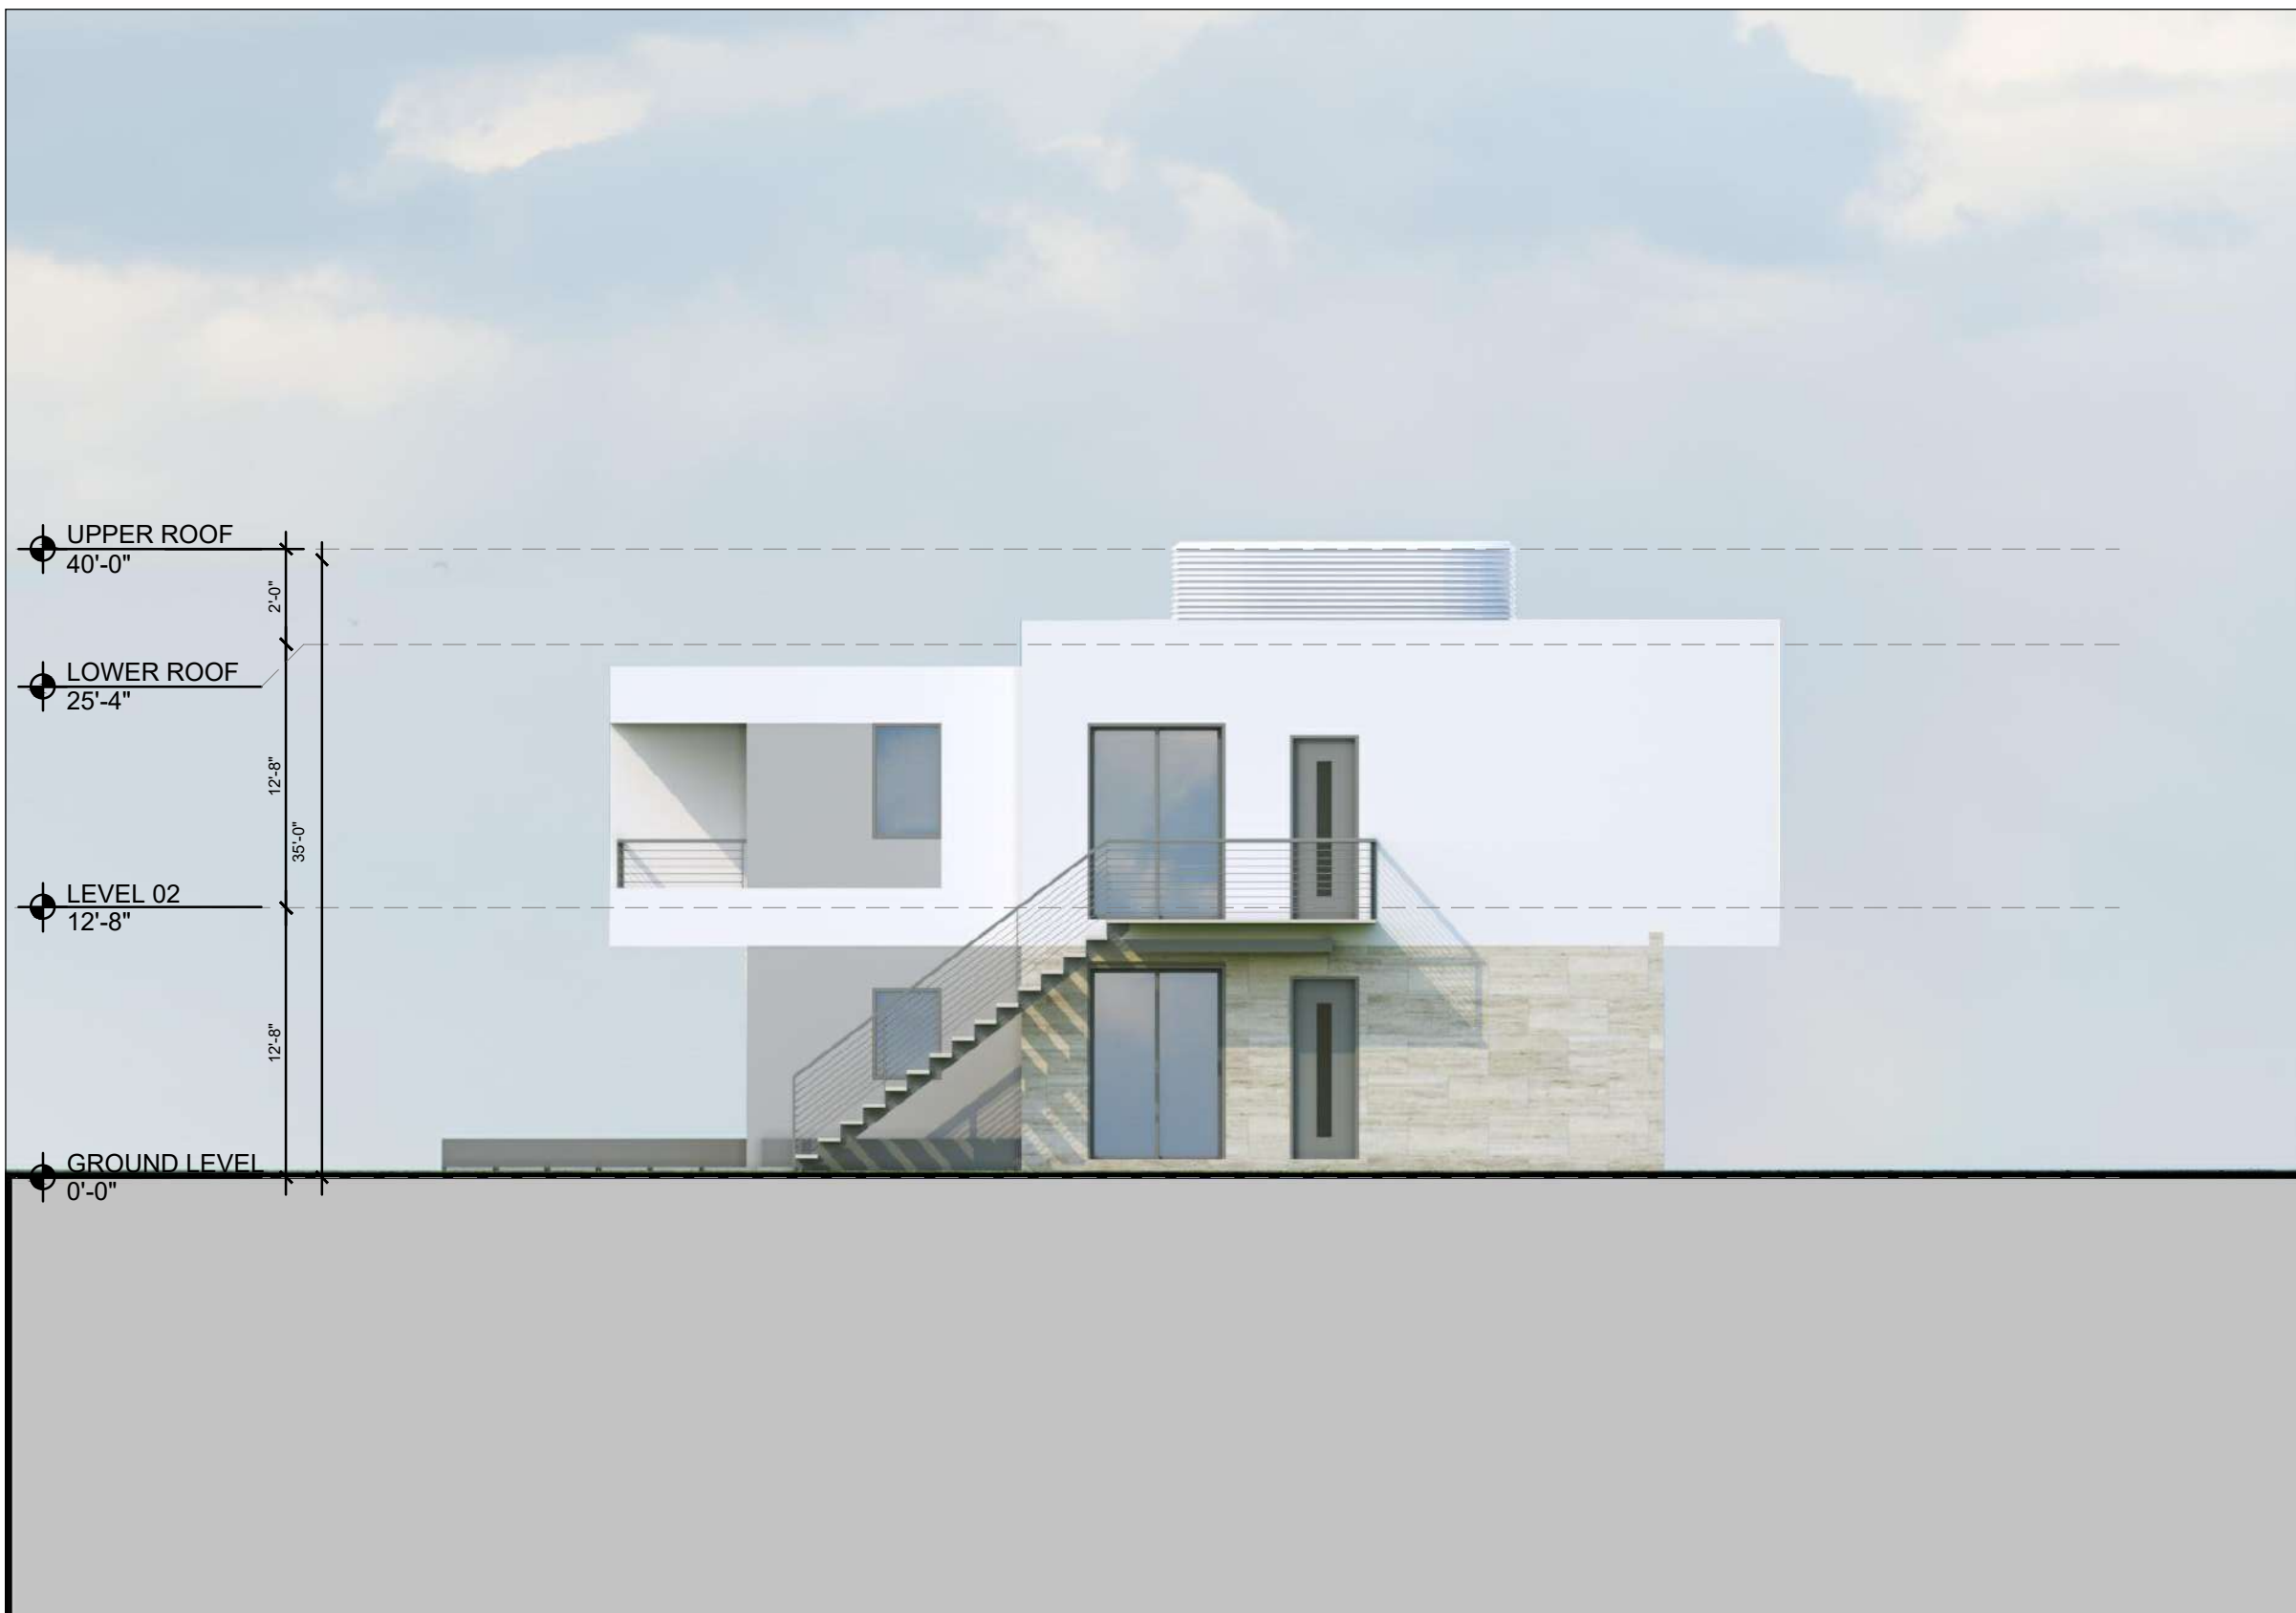

4 Prototypical olf Villa Pod - Side Elevation
Scale: 1/8"=1' (24'X36')

REVISIONS / SUBMISSIONS


ALL DRAWINGS AND WRITTEN MATERIAL APPEARING HEREIN, INCLUDING BUT NOT LIMITED TO, SHALL BE THE PROPERTY OF KOB I KARP AIA, AND MAY NOT BE DUPLICATED, USED, OR DISCLOSED WITHOUT THE EXPRESS WRITTEN CONSENT OF KOB I KARP ARCHITECTURE & INTERIOR DESIGN, INC. AIA, (S)

EMERALD HILLS
4100 NORTH HILLS DRIVE
HOLLYWOOD, FLORIDA, 33021

Prototypical Golf Villa Pod
Elevations

KOB I KARP
LIC. # AR0012578

ARCHITECTURE
INTERIOR DESIGN
PLANNING
AIA ASID NCARB
2015 Biscayne Boulevard
Suite 200
Miami, Florida 33137
P: 305.573.3766
F: 305.573.3766
WWW.KOB I KARP.COM

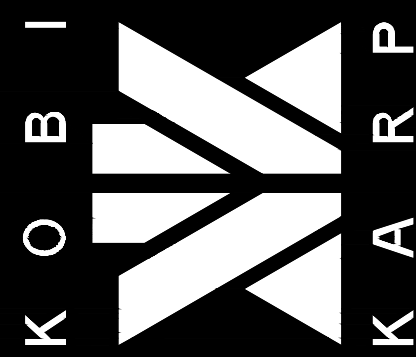

DRAWN BY: --
CHECKED BY: --
DATE: 12-05-2022

A2.33

This instrument prepared by and return to:

Keith M. Poliakoff, Esq.
Government Law Group, PLLC
200 S. Andrews Avenue, Suite 601
Fort Lauderdale, Florida 33301

DECLARATION OF RESTRICTIVE COVENANTS

FIRST EAGLE MANAGEMENT, LLC, a Florida limited liability company (the "Owner"), being the owner in fee simple of that certain parcel of land located in the City of Hollywood, Florida (the "City") which is legally described as follows:

SEE EXHIBIT A ATTACHED HERETO

And hereinafter referred to collectively as the "Property"; and

WHEREAS, Owner is in the process of developing a portion of the Property, legally described on the attached Exhibit B with not more than 280 for sale residential units, not more than 2 single family homes, and not more than 40 golf villas, with the capability of being converted to condominium (the "Project"); and

WHEREAS, Owner has agreed that it will not alter the land use or zoning on the balance of the Property, more particularly described on the attached Exhibit C (the "Remaining Property") and that it has agreed that the Remaining Property shall remain commercial recreational open space as further set forth herein.

NOW THEREFORE, in consideration of the premises and other good and valuable consideration, receipt and sufficiency of which are hereby accepted, the Owner intending to be legally bound, hereby agrees to the following:

1. The foregoing recitals are true and correct and are incorporated herein by reference as if set forth at length.
2. The Declaration of Restrictive Covenants (this "Declaration") shall cover and run with the Property, specifying that this restriction during its lifetime shall be for the benefit of and a limitation upon all present and future owners of the real Property, in favor of and enforceable by the City of Hollywood, Florida and the enforcing parties ("Enforcing Parties") set forth on the attached Exhibit D.
3. Owner acknowledges and agrees that the Remaining Property shall remain as commercial recreation open space. Specifically, the Remaining Property shall not be developed for any other purpose.
4. The Enforcing Parties agree to publicly support the Project in consideration of the terms and conditions contained herein.

4. The restrictive covenants set forth herein shall run with title to the Property and shall be binding on Owner and its successors and assigns in title to the Property.

5. In the event any action is brought to enforce the terms, conditions and obligations of this Agreement, the prevailing party in any such action shall be entitled to the recovery of costs and disbursements of such action, as well as reasonable attorney's fees incurred in and about such action, at trial on all appellate levels. This Declaration shall be governed by and construed in accordance with the laws of the State of Florida. Waiver of any one of the covenants, conditions or agreements contained herein by any person or entity having a right to enforce the same shall not be deemed to be a waiver of any of the other covenants or agreements contained herein. Further, the failure of any party having the right to enforce this Declaration to enforce the same in any instance shall not be deemed a future waiver of such rights.

IN WITNESS WHEREOF, parties have executed and delivered this Declaration as of the date first above written.

OWNER:

Witnesses:

FIRST EAGLE MANAGEMENT, LLC, a
Florida limited liability company

Print Name:_____

By:_____
Name:_____
Title:_____

Print Name:_____

STATE OF FLORIDA)
) ss
COUNTY OF BROWARD)

The foregoing instrument was acknowledged before me by means of ☐ physical presence or ☐ online notarization, this _____ day of _____, 2020, by _____, as _____ of FIRST EAGLE MANAGEMENT, LLC, a Florida limited liability company. He is ☐ personally known to me or ☐ has produced _____ as identification.

Notary Public
Print Name:_____

My Commission Expires:_____

EXHIBIT A

Legal Description for Entire Parcel

EXHIBIT B

Legal Description for the Project

EXHIBIT C

Legal Description for Remaining Parcel

EXHIBIT D
Enforcing Parties