



ELTING DATES

DEVELOPMENT SERVICES PLANNING DIVISION

## GENERAL APPLICATION

**APPLICATION DATE: August 21, 2025** APPLICATION TYPE (CHECK ALL THAT APPLIES): Art in Public Places Committee ✓ Variance 2600 Hollywood Blvd ☐ Technical Advisory Committee Special Exception Planning and Development Board Historic Preservation Board Room 315 Pre-Application Consultation City Commission Administrative Approval Hollywood, FL 33022 Tel: (954) 921-3471 PROPERTY INFORMATION Location Address: 5441 ESTATE OAK CIRCLE HOLLYWOOD, Florida 33312-6278 Email: Development@ Subdivision: BANYAN OAKRIDGE PL Hollywoodfl.org Lot(s): 1 Block(s): 2 Folio Number(s): 504231190930 SUBMISSION REQUIREMENTS One set of signed & Zoning Classification: RS-8 - SINGLE FAMILY DI! Land Use Classification: Residential sealed plans
(i.e. Architect or Engineer) Existing Property Use: Residential-Single Family Home Sq Ft/Number of Units: 3148/1 Is the request the result of a violation notice? The Yes In No If yes, attach a copy of violation. One electronic Has this property been presented to the City before? If yes, check all that apply and provide File combined PDF submission (max. 25mb) Number(s) and Resolution(s): No Completed Application Checklist DEVELOPMENT PROPOSAL Explanation of Request: Variance in frontage setback from twenty-five (25) feet to ten (10) feet Application fee Phased Project: Yes ☐ No ☑ Number of Phases: Proposal Project # UNITS: 1 #Rooms 3 Units/rooms (# of units) S.F.) N/A NOTE: Proposed Non-Residential Uses S.F.) This application must Required %: N/A (Area: Open Space (% and SQ.FT.) be completed in full PARK, SPACES: Parking (# of spaces) and submitted with all documents to be placed ( 25'-7" FT.) (# STORIES) 2 Height (# of stories) on a Board or Committee's agenda. (5,586 FT.) Gross Floor Area (SQ. FT) Gross Area The applicant is Name of Current Property Owner: FROMMER, AVIDAN J & MELISSA responsible for obtaining the appropriate checklist for each type Address of Property Owner: 5441 ESTATE OAK CIRCLE HOLLYWOOD, 33312-6278 of application. Email Address: avidanfrommer@gmail.com Telephone: 305-525-6013 Applicant(s) or their authorized legal agent Applicant Knight Law PA for Avidan Frommer Consultant ☐ Representative ☑ Tenant ☐ must be present at all Address: 4624 Hollywood Blvd, Suite 203, Hollywood, FL 33021 Telephone: 786,480,0045 **Board or Committee** Email Address; shawna@knightlawfl.com meetings. Email Address #2: yirmi@knightlawfl.com Date of Purchase: 05/19/2016 Is there an option to purchase the Property? Yes \( \subseteq No \( \overline{\overlin If Yes, Attach Copy of the Contract. Noticing Agent (Board submissions only): Banyan Printing & Signs CLICK HERE FOR ORMS CHECKLISTS & E-mail Address: erlante@banyanprinting.com

the second secon



## **GENERAL APPLICATION**

## CERTIFICATION OF COMPLIANCE WITH APPLICABLE REGULATIONS

The applicant/owner(s) signature certifies that he/she has been made aware of the criteria, regulations and guidelines applicable to the request. This information can be obtained in Room 315 of City Hall or on our website at <a href="https://www.hollywoodfl.org">www.hollywoodfl.org</a>. The owner(s) further certifies that when required by applicable law, including but not limited to the City's Zoning and Land Development Regulations, they will post the site with a sign provided by the Office of Planning and Development Services. The owner(s) will photograph the sign the day of posting and submit photographs to the Office of Planning and Development Services as required by applicable law. Failure to post the sign will result in violation of State and Municipal Notification Requirements and Laws.

(I)(We) certify that (I) (we) understand and will comply with the provisions and regulations of the City's Zoning and Land Development Regulations. Design Guidelines. Design Guidelines for Historic Properties and City's Comprehensive Plan as they apply to this project. (I)(We) further certify that the above statements and drawings made on any paper or plans submitted herewith are true to the best of (my)(our) knowledge. (I)(We) understand that the application and attachments become part of the official public records of the City and are not returnable.

Signature of Current Owner:	Date: 08/21/2025
PRINT NAME: Avidan Frommer	Date: 08/21/2025
Signature of Consultant/Representative:	Date: 08/21/25
PRINT NAME: Shawna Shpirt	Date:
Signature of Tenant:	Date:
PRINT NAME:	Date:
	od that I am aware of the nature and effect the request for the which is hereby made by me or I am hereby authorizing tentative before the PZAB and City Commission (Board and/or Signature of Current Owner August PROMINE).
lotary Public State of Florida	Print Name
hy Commission Expires: 2016 (Check One) Personally kn	nown to me; OR Produced Identification



Ms. Andria Wingett, Development Services Director City of Hollywood 2600 Hollywood Boulevard, Room 320 Hollywood, Florida 33020

RE: Variance Conformity Criteria for 5441 Estate Oak Circle, Hollywood, Florida 33312

Ms. Wingett:

On behalf of our client, Mr. Avidan Frommer, Knight Law, P.A. is pleased to submit this variance conformance letter for the planned residential garage addition and parking expansion at 5441 Estate Oak Circle, Hollywood, Florida 33312. Mr. Frommer requests a variance reducing the minimum primary frontage setback of twenty-five (25) feet to ten (10) feet, the granting of which is consistent with the variance criteria established by the City of Hollywood.

## The requested Variance maintains the basic intent and purpose of the subject regulations, particularly as it affects the stability and appearance of the city

The intent and purpose of establishing minimum frontage setbacks in general is to ensure home security, privacy, a uniform appearance, and environmental protection for the entire neighborhood. Since the proposed setback reduction in this case is not for primary living quarters, but for a garage, there will be no compromise to home security or privacy. In fact, because the property will now have an enclosed garage for parking, there will be improved security and privacy provided. Additionally, because the lot in question is situated along a corner with no neighboring properties near the proposed setback reduction, there will not be damage to the appearance or environment of the neighborhood.

## The requested Variance is otherwise compatible with the surrounding land uses and would not be detrimental to the community

The subject property is located within the RS8 single-family residential district, intended for larger lot sizes and larger homes. The requested variance to the frontage setback is compatible with the area because it provides an enclosed garage consistent with the existing design principles of the area, and that will result in improved curb appeal by limiting visibility of parked vehicles to the front of the property and to the neighboring property. The granting of this variance will actually provide an improvement to the community by improving the exterior aesthetics of this property.

Knight Law, P.A.
Offices: Miami-Hollywood

**Phone:** (786) 480-0045 **Toll Free:** (888) 7455-LAW **Email:** Yirmi@KnightLawFL.com **Website:** KnightInYourCorner.com



The requested Variance is consistent with and in furtherance of the Goals, Objectives, and Policies of the adopted Comprehensive Plan, as amended from time to time, the applicable Neighborhood Plan, and all other similar plans adopted by the city

The variance is consistent with Objective 8 of the City of Hollywood Comprehensive Plan's Housing Element, "[t]o provide a more balanced supply of housing by increasing the supply of single-family homes and rental units having three or more bedrooms." The existing structure on this property is a single-family home having three or more bedrooms, so allowing a variance that increases the property's value and attractiveness by creating an enclosed garage space is in furtherance of this goal. Additionally, the variance is consistent with Policy 10.1 of the City of Hollywood Comprehensive Plan's Conservation Element: "Amend the landscape ordinance and other zoning ordinances to allow flexibility in setbacks and edges so that green spaces can be combined with adjoining properties' green spaces by June 2010." In this case, reducing the front setback allows the green space and buffer to the side and rear of the property to remain undisturbed and provide a more seamless transition.

#### The need for the requested Variance is not economically based or self-imposed

The need for the variance in front setback is not economically based or self-imposed. The subject property is irregularly shaped, located on a curve, and the existing dwelling structure is already located with a frontage setback of twenty-nine feet, as evidenced in the attached survey. In order to meet the minimum size requirements for a two-car space garage of twenty-one feet wide by nineteen feet long, as required by the City of Hollywood, a reduction in setback is required. For the reasons enumerated above, a variance in frontage setback from twenty-five (25) feet to ten (10) feet for the garage addition at 5441 Estate Oak Circle, Hollywood, Florida 33312 is in conformance with the City of Hollywood's criteria for variance approval. Therefore, on behalf of our client, Mr. Avidan Frommer, Knight Law, P.A. respectfully requests the granting of the requested variance.

Regards,

Shawna Shpirt, Esq.

Knight Law, P.A.

4624 Hollywood Blvd,

Suite 203, Hollywood, Florida 33021

Telephone: 786.480.0045

Enclosures: Legal Description and Project Information

Knight Law, P.A.
Offices: Miami·Hollywood

**Phone:** (786) 480-0045 **Toll Free:** (888) 7455-LAW Email: Yirmi@KnightLawFL.com Website: KnightInYourCorner.com

Issuer: Attorneys' Title Fund Services, LLC Recipient: The Florida Real Estate Law Firm, PLLC

Broward 1201 West Cypress Creek Road, Suite 200 Fort Lauderdale, FL 33309 (800)929-5791 (800) 783-1943

Fund File Number: 1552746

Agent's File Reference: 5441 ESTATE OAK CIRCLE

Effective Dates: From June 14, 2016 at 11:00 PM

**To** July 23, 2024 at 11:00 PM

This title search commences from the date of the last outstanding institutional first mortgage on the property. If there is no outstanding mortgage, the search commences with the date record title vested in the current record owner.

Description of Real Property Situated in Broward County, Florida.

See Exhibit A

#### Apparent Title Vested in:

Avidan J. Frommer and Melissa S. Frommer by Warranty Deed recorded in Instrument Number 113753043, Public Records of Broward County, Florida.

This search does not cover matters other than those recorded in the Official Records Book of the county and does not assure the legality or validity of the referenced instruments.

Ad Valorem tax information is not provided.

Prepared Date: July 29, 2024

Prepared by: Salene Levin

**Phone Number:** (800) 336-3863 x6217

Email Address: slevin@thefund.com

#### Attorneys' Title Fund Services, LLC

Fund File Number: 1552746

#### **ENCUMBRANCES**

- 1. Subject to all assessments levied by the Condominium/Homeowner Association.
- 2. Mortgage to Amerant Bank, N.A., mortgagee(s), recorded in , as affected by the Subordination Agreement recorded in Instrument Number <u>117449812</u>, Public Records of Broward County, Florida.
- 3. Assignment of Rents filed May 6, 2020, in Instrument Number <u>116490867</u>, Public Records of Broward County, Florida.
- 4. Mortgage to Amarant Bank, National Assocition, mortgagee(s), recorded in Instrument Number <u>117449813</u>, Public Records of Broward County, Florida.
- 5. Collateral Assignment of Right to Collect Assessments and Assignment of Lien Rights filed May 18, 2017, in Instrument Number 114391139, as affected by the Modification recorded in Instrument Number 115015298, Public Records of Broward County, Florida.
- 6. Covenants, conditions, and restrictions recorded in Instrument Number <u>113956672</u>, Public Records of Broward County, Florida, which contain provisions creating easements and/or assessments.
- 7. Notice of Establishment of the Oakridge Community Development District recorded in Instrument Number <u>116550335</u>, Public Records of Broward County, Florida.
- 8. Notice of Financing Plan and Maintenance of Improvements recorded in Instrument Number <u>116550343</u>, Public Records of Broward County, Florida.
- 9. Notice of Financing Plan and Maintenance of Improvements recorded in Instrument Number 116550366, Public Records of Broward County, Florida.
- 10. Final Judgment recorded in Instrument Number <u>116497383</u>, Public Records of Broward County, Florida.
- 11. Lien of Record recorded in Instrument Number <u>116572215</u>, Public Records of Broward County, Florida.
- 12. Restrictions, covenants, conditions and easements as contained in the Agreement recorded in O.R. Book 23677, Page 301, Public Records of Broward County, Florida.
- 13. Collateral Assignment of Right to Collect Assessments and Assignment of Lien Rights, recorded in Instrument Number <u>114391139</u>; together with Modification recorded in Instrument Number <u>115015298</u>, Public Records of Broward County, Florida.
- 14. Any liens created or levied pursuant to Chs. 190, 170, and 197, F.S., pertaining to community development districts.

A 20-year name search has been performed on parties acquiring an interest within the time period covered by this search.

This Title Search is prepared and furnished for information only. It is not an opinion of title and may not be used as a title base for the issuance of a title insurance commitment and/or policy, nor should it be used for the preparation of foreclosure proceedings or other litigation.

Attorneys' Title Fund Services, LLC

Fund File Number: 1552746


This report is not title insurance. Pursuant to s. 627.7843, Florida Statutes, the maximum liability of the issuer of this property information report for errors or omissions in this property information report is limited to the amount paid for this property information report, and is further limited to the person(s) expressly identified by name in the property information report as the recipient(s) of the property information report.

Attorneys' Title Fund Services, LLC.

#### Exhibit A

Fund File Number: 1552746

Lot 1, Block 2, BANYAN OAKRIDGE, according to the map or plat thereof as recorded in Plat Book 157, Page 44, Public Records of Broward County, Florida.

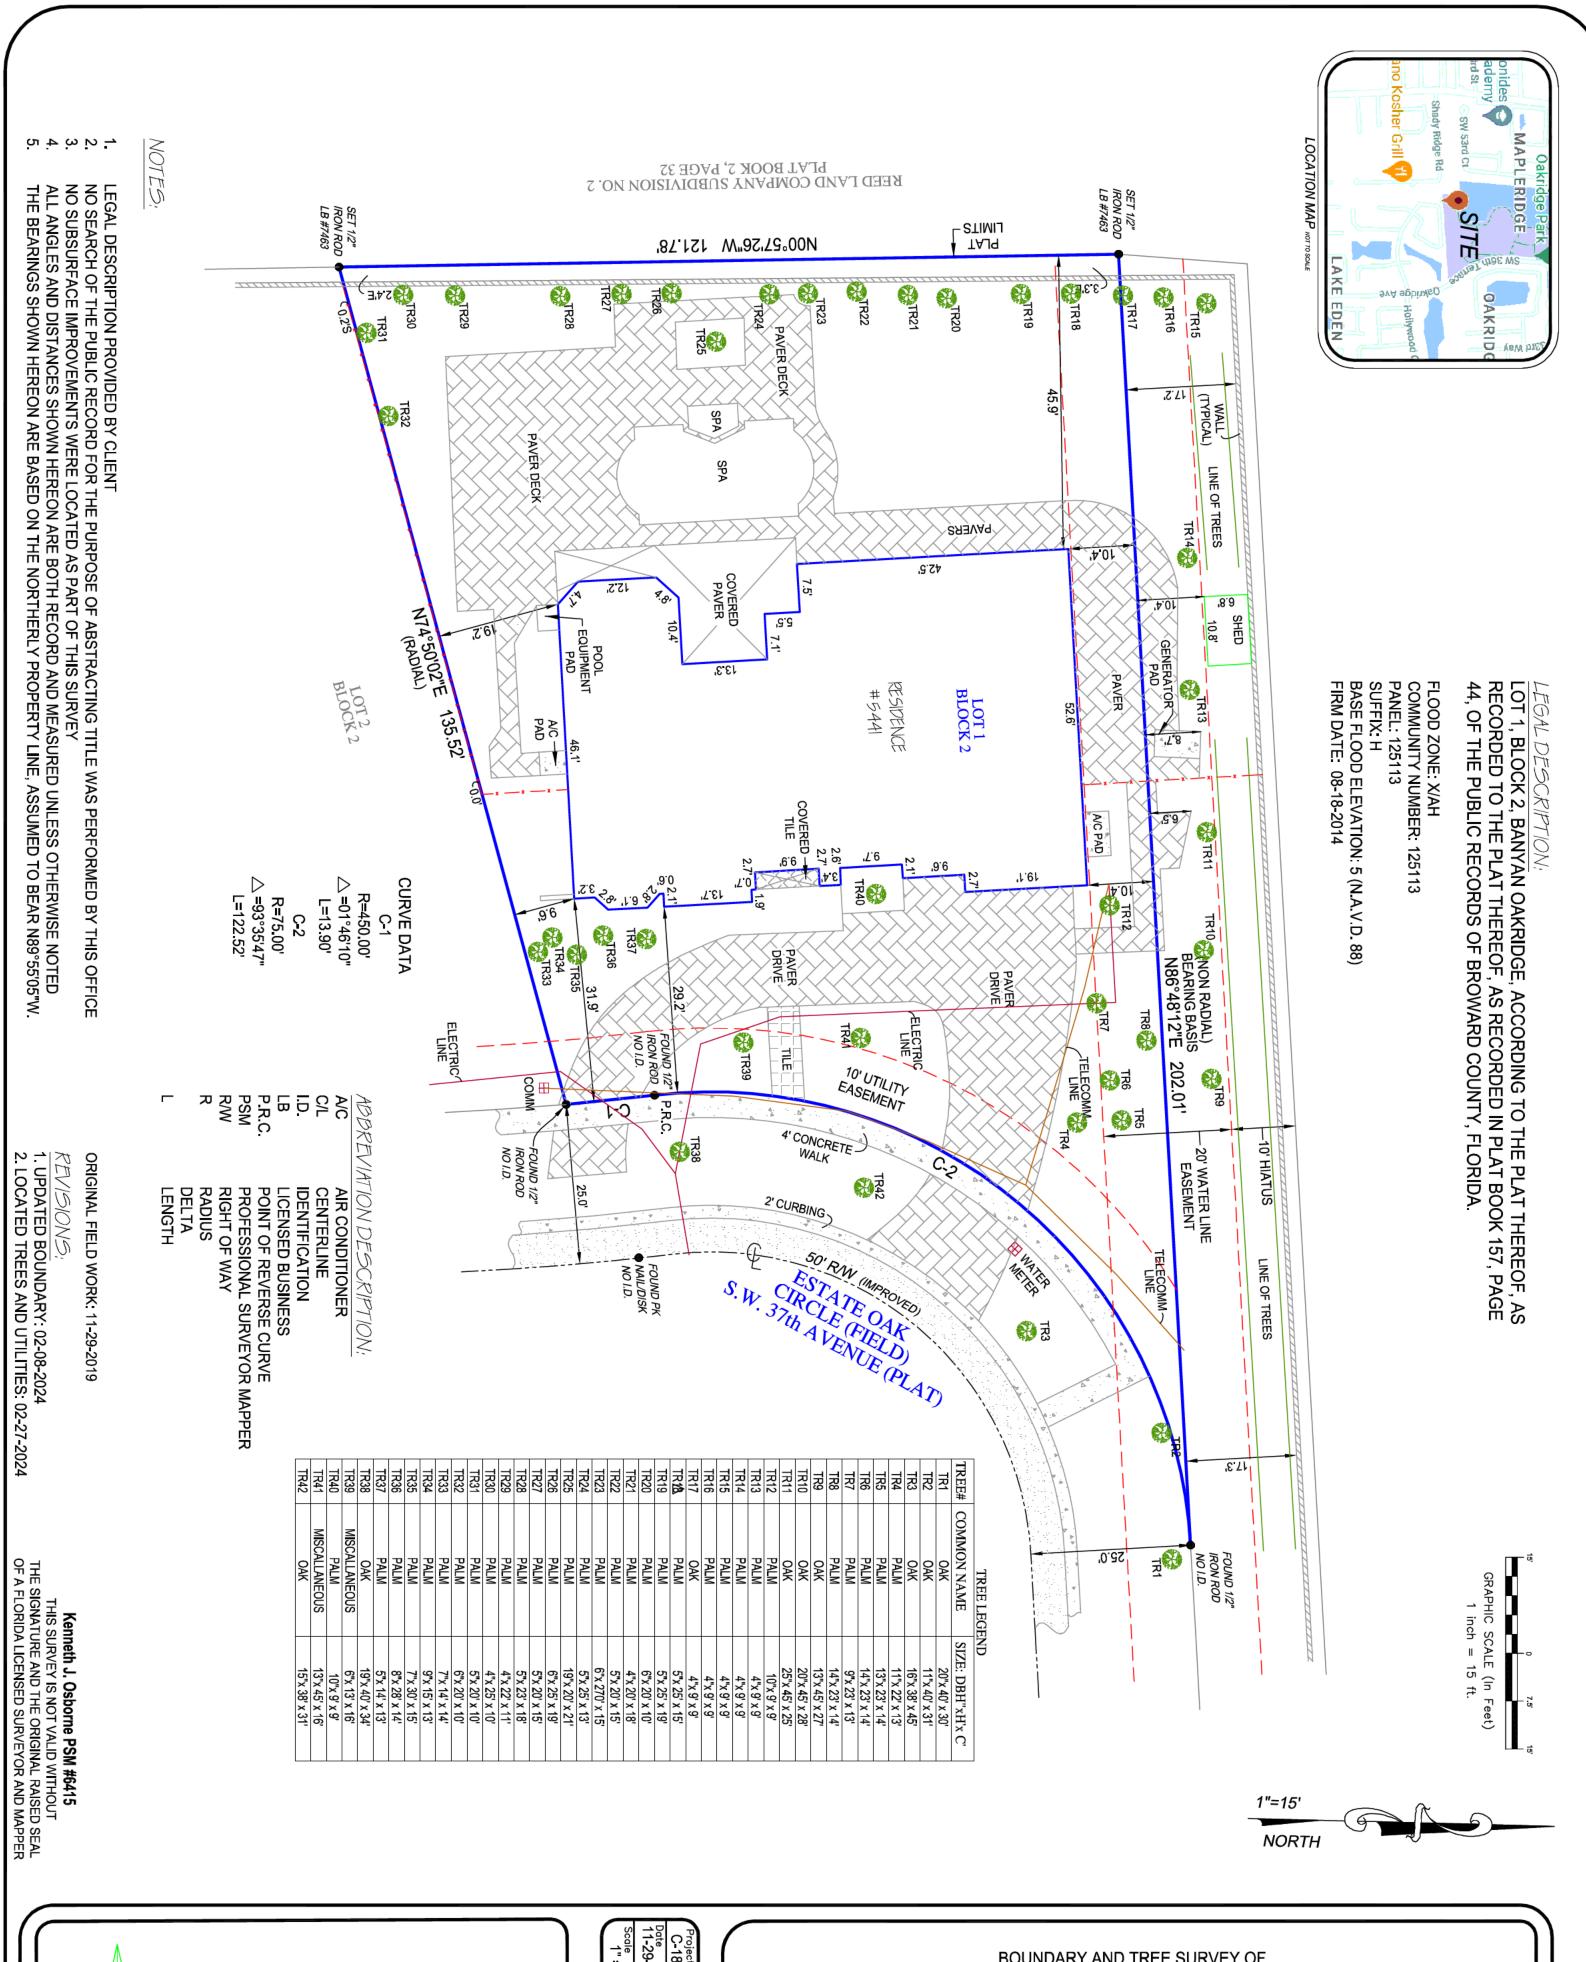



6250 N. MILITARY TRAIL, SUITE 102 WEST PALM BEACH, FL 33407 PHONE: 561.640.4800 FAX: 561.640.0576

LB #7463

1-29-2019 C-18448 1" = 15'

**BOUNDARY AND TREE SURVEY OF** 

5441 ESTATE OAK CIRCLE FT. LAUDERDALE, FL 33312


PREPARED FOR AVIDAN FROMMER



THIS PROJECT WAS DESIGNED TO MEET THE FOLLOWING APPLICABLE CODES AND STANDARDS: LOCATION PLAN KEY PROJECT DATA SCOPE OF WORK 2023 FLORIDA BUILDING CODE, 8TH EDITION 2023 FLORIDA BUILDING CODE EXISTING BUILDING W/BROWARD COUNTY AMENDMENTS **ALTERATION LEVEL: 2 - ADDITION** PRESENTATION FOR A FRONT SETBACK VARIANCE FOR A TWO STORY GENERAL NOTES:

1. CARE SHALL BE MADE TO CONTAIN AND MINIMIZE CONSTRUCTION DEBRIS AND DUST. PRIOR TO DEMOLITION, ALL HVAC DUCTWORK LOCATED IN COMPLIANCE METHOD: CLASSIFICATION OF WORK. CH-602 ADDITION FOR NEW GARAGE AND SECOND STORY PLAYROOM. DESIGNATED WORK AREA SHALL BE TEMPORARILY SEALED TO MINIMIZE DAMAGE TO HVAC SYSTEM AND INDOOR AIR QUALITY. TRACK OFF MATS AT LEAST 2' WIDE AND 4' IN LENGTH SHALL BE PLACED INFRONT OF WORK AREAS AND CLEANED REGULARLY TO MINIMIZE DUST CONTAMINATION. DRAWING INDEX CONTRACTOR SHALL MAINTAIN A PLASTIC DUST BARRIER THROUGHOUT CONSTRUCTION. ZONING: RS-8 SINGLE FAMILY DISTRICT MAPLERIDGE YEAR BUILT: 2. ALL NEW PAINTS, ADHESIVES, SEALANTS, GLUES AND SHELLACS SHALL BE "LOW VOC" ONLY. T-1 TITLE SHEET SP-1 SITE PLAN 3. THE SHOWN WORK AREAS ARE DESIGNATED NON-SMOKING AREAS AT ALL TIMES. A-101 GROUND FLOOR 4. WORK SHALL BE PERFORMED ONLY DURING TIMES WHICH ARE NOT RESTRICTED BY LOCAL ORDINANCE OR OWNER. IT IS THE RESPONSIBILITY OF A-102 SECOND STORY FLOOR PLAN AND ROOF PLAN THE CONTRACTOR TO BECOME FAMILIAR WITH ANY RESTRICTIONS IN PLACE BY SUCH AS TO WORK HOURS, LOADING AND DELIVERY OF MATERIALS A-201 EXISTING ELEVATIONS USE OF VERTICAL CIRCULATION SYSTEMS, AND OTHER RESTRICTIONS THAT MAY BE IN PLACE. FOLIO #: SW 53rd Ct A-202 PROPOSED ELEVATIONS 504231190930 5. CONTRACTOR SHALL BE FAMILIAR WITH ALL SITE CONDITIONS PRIOR TO COMMENCEMENT OF CONSTRUCTION. A-203 STREET PROFILE LEGAL DESCRIPTION: BANYAN OAKRIDGE PLAT 157-44 B LOT 1 BLK 2 6. CONTRACTOR SHALL NOTIFY ARCHITECT AND OWNER OF ANY DISCREPANCIES BETWEEN FIELD CONDITIONS AND DESIGN DRAWINGS. A-701 RENDERINGS A-702 COLOR PHOTOGRAPHS OF SITE AND SUBJECT PROPERTIES 7. GC AND ALL SUB-CONTRACTORS SHALL MAINTAIN AS-BUILT DRAWINGS THROUGHOUT THE PROGRESS OF THE PROJECT. ANY DEVIATIONS FROM THE PLANS SHALL BE CLEARLY MARKED IN RED ON THE AS-BUILT DRAWINGS AND SUBMITTED TO THE ARCHITECT FOR REVIEW PRIOR TO FINAL A-703 FINISHES INSPECTION. THIS SET OF MARKED UP AS-BUILT DRAWINGS SHALL BE REVIEWED AND SIGNED BY THE GC AND THEN RETURNED TO THE ARCHITECT FOR FINAL RECORD DRAWING COMPLETION. THE RECORD DRAWINGS SHALL BE ISSUED TO THE OWNER PRIOR TO SUBSTANTIAL COMPLETION OR ISSUANCE OF CERTIFICATE OF OCCUPANCY. C-1 CIVIL 8. FINISH FLOOR SHALL BE INSTALLED SO THAT TOP SURFACE IS LEVEL. GC SHALL BE RESPONSIBLE FOR COORDINATION OF FLOOR MATERIAL HEIGHTS SO THAT FINISH FLOOR IS LEVEL. L-1 DS LANDSCAPE PLAN ALL NEW FINISHES (WALL/CEILING/FLOOR/TRIM/DECOR), ARE TO COMPLY WITH FBCB CHAPTER 8, FOR FLAME SPREAD AND SMOKE DEVELOPMENT L-2 DS LANDSCAPE PLAN CLASSIFICATION. TD-1 DS TREE DISPOSITION PLAN

Benedict Bullock HONE (954) 570-9500 FAX (954) 570-9550 ARCHITECT'S SEAL BRIAN BULLOCK, ARCHITECT AR 95754 DIGITAL SIGNATURE 08/21/2025 DRAWN BY CE PROJECT NO. BF 2305

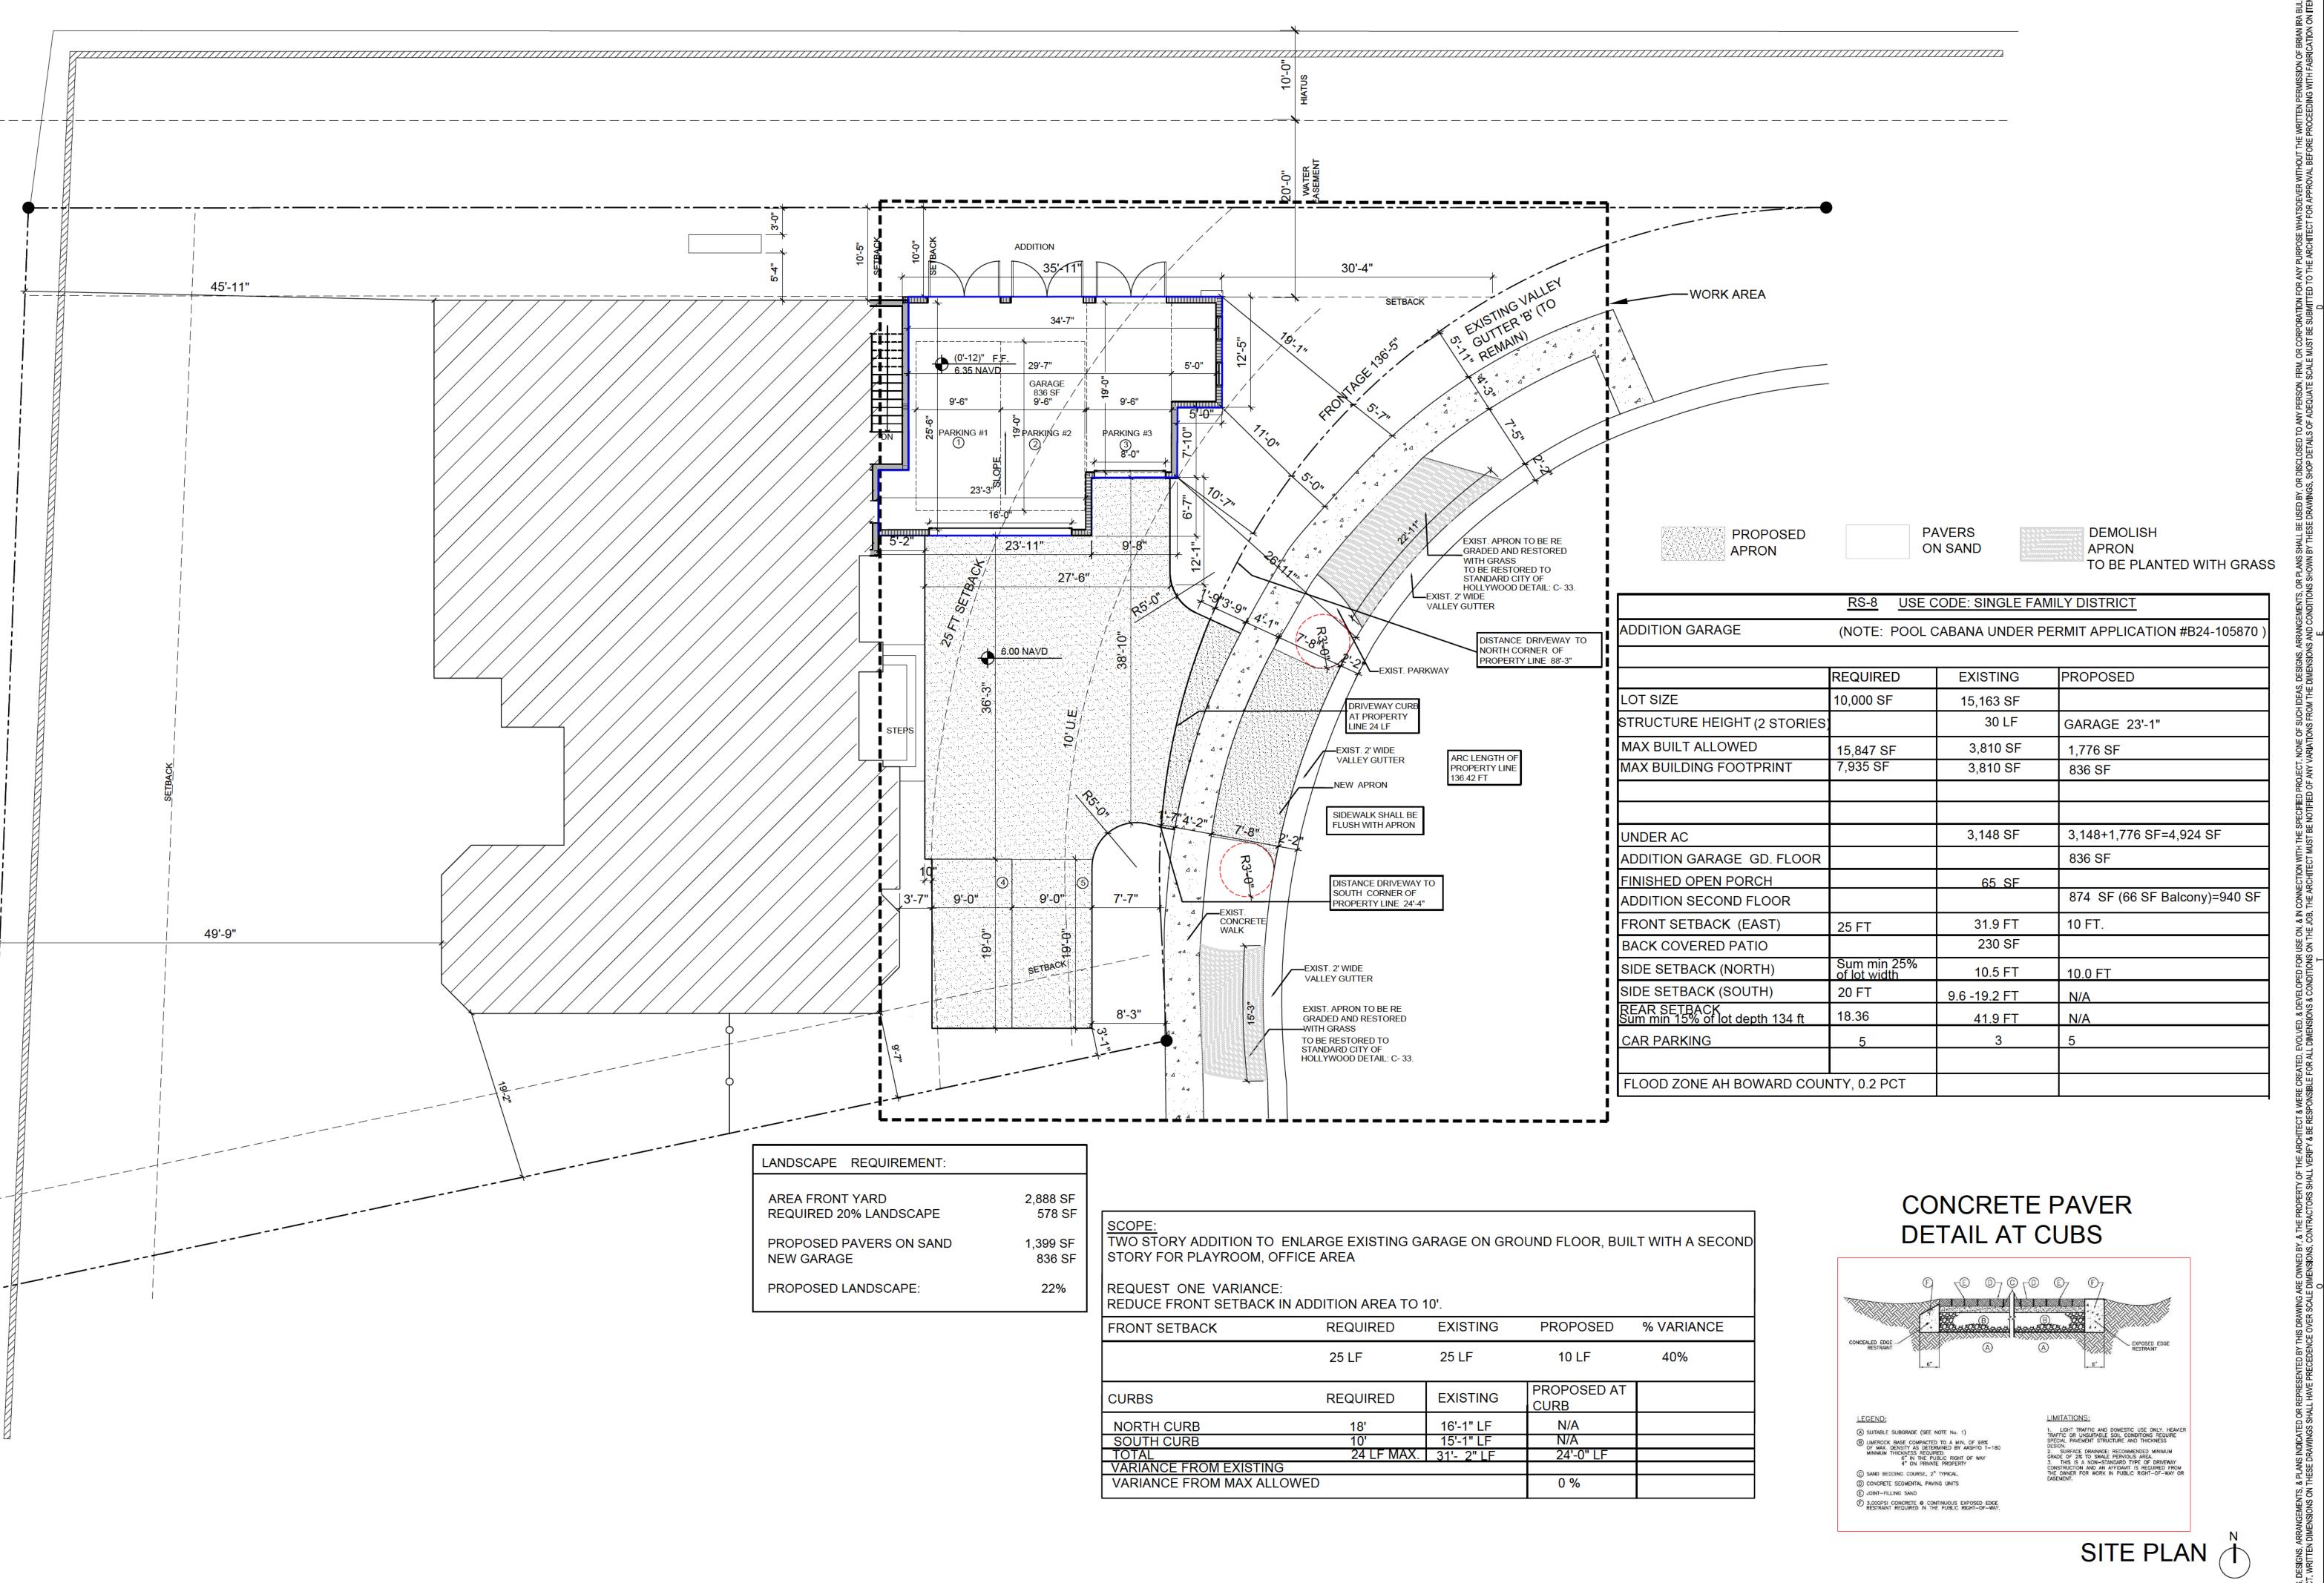

DEERFIELD BEACH, FLORIDA 33442 PHONE (954) 570-9500 FAX (954) 570-9550 OO, ARCHITECT'S SEAL

> BRIAN BULLOCK, ARCHITECT AR 95754

DIGITAL SIGNATURE


 DATE
 08/21/202

 DRAWN BY
 CE

 PROJECT NO.
 BF 2305

SP-1

1525 NW 3RD STREET, SUITE #1 DEERFIELD BEACH, FLORIDA 33442 PHONE (954) 570-9550 ARCHITECT'S SEAL BRIAN BULLOCK, ARCHITECT AR 95754 DIGITAL SIGNATURE 08/21/2025 DRAWN BY CE PROJECT NO. BF 2305

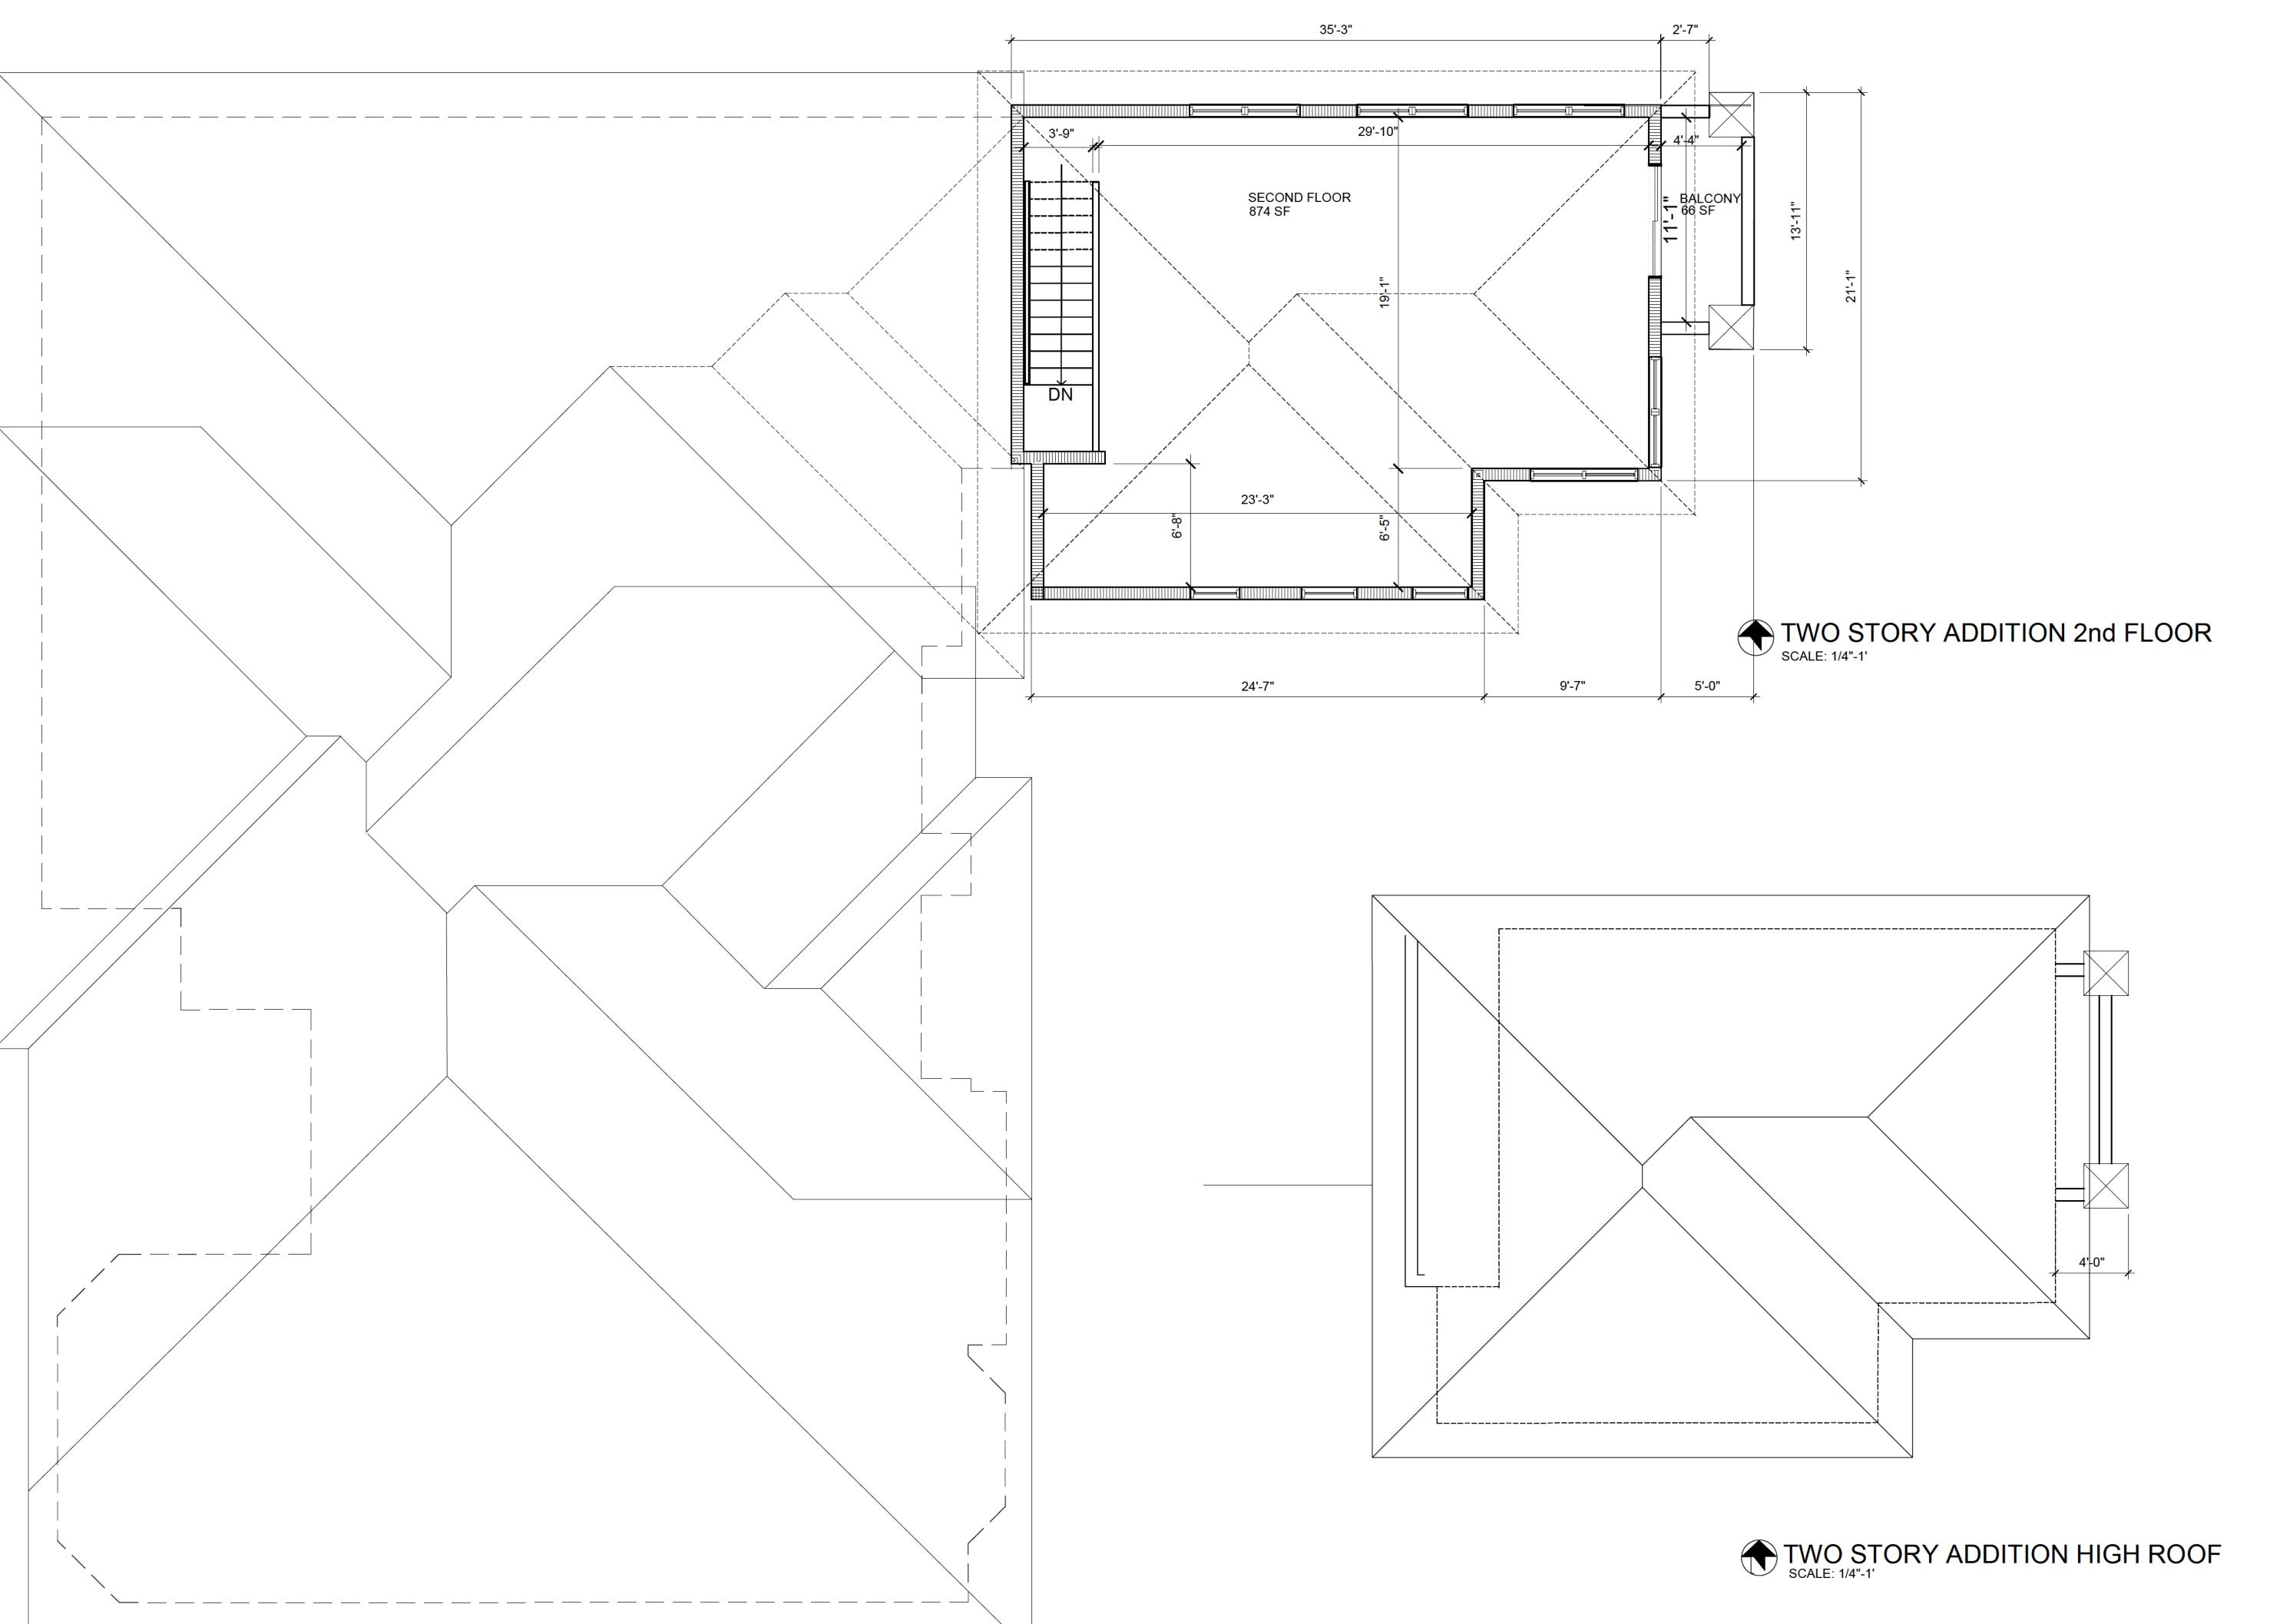

T. NONE OF SUCH IDEAS, DESIGNS, ARRANGEMENTS, OR PLANS SHALL BE USED BY, OR DISCLOSED TO ANY PERSON, FIRM, OR CORPORATION FOR ANY PURPOSE WHATSOEVER WITHOUT THE WRITTEN PERMISSION OF BRIAN IR VARIATIONS SHOWN BY THESE DRAWINGS. SHOP DETAILS OF ADEQUATE SCALE MUST BE SUBMITTED TO THE ARCHITECT FOR APPROVAL BEFORE PROCEEDING WITH FABRICATION OR PRIANCE SCALE MUST BE SUBMITTED TO THE ARCHITECT FOR APPROVAL BEFORE PROCEEDING WITH FABRICATION OR BRIAN IR ABRICATION OR BRIAN IR ABBICATION OR BRIAN IR ABBIC

ARCHITECT'S SEAL

BRIAN BULLOCK, ARCHITECT AR 95754

DIGITAL SIGNATURE


DATE 08/21/2025

DRAWN BY CE


PROJECT NO. BF 2305

A-102

CUEET TITLE & AU IMPE

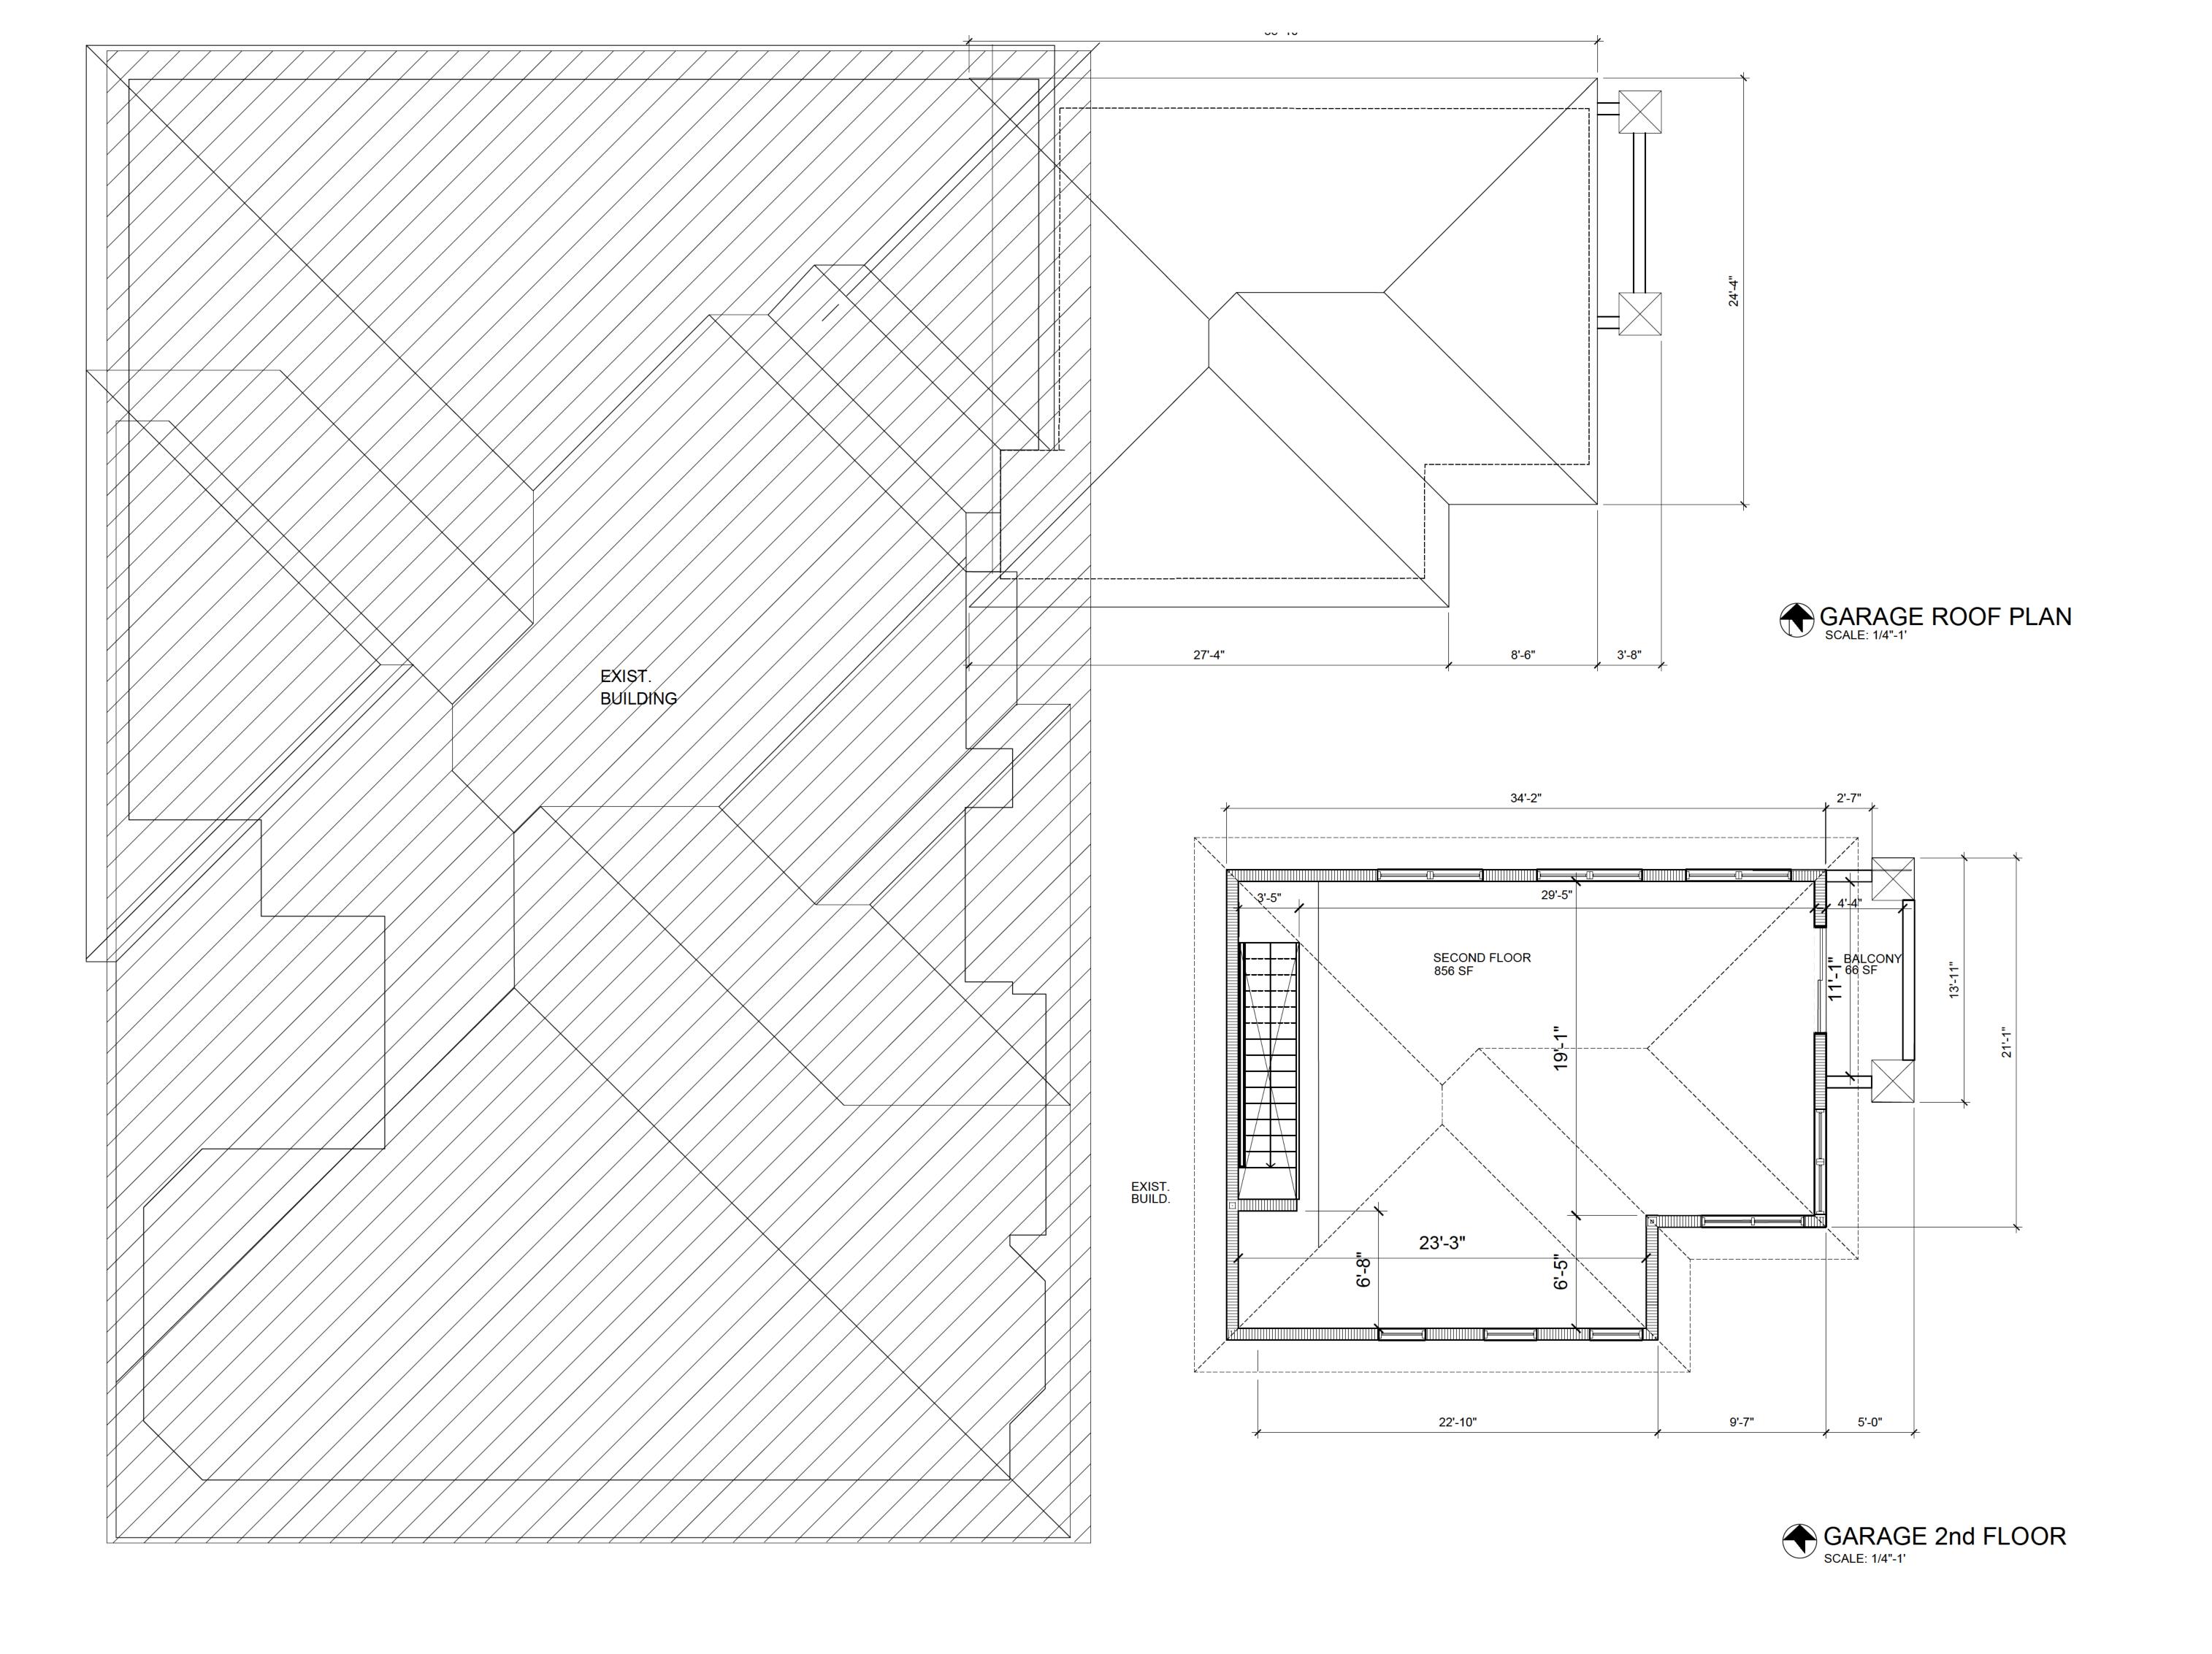

The Benedict Bullock Group, PA 1525 NW 3RD STREET, SUITE #1 DEERFIELD BEACH, FLORIDA 33442 PHONE (954) 570-9500 FAX (954) 570-9550 www.TBBG.net FWO STORY ADI 5441 ESTATE OAK C HOLLYWOOD, FL ARCHITECT'S SEAL BRIAN BULLOCK, ARCHITECT AR 95754 DIGITAL SIGNATURE DRAWN BY CE
PROJECT NO. BF 2305

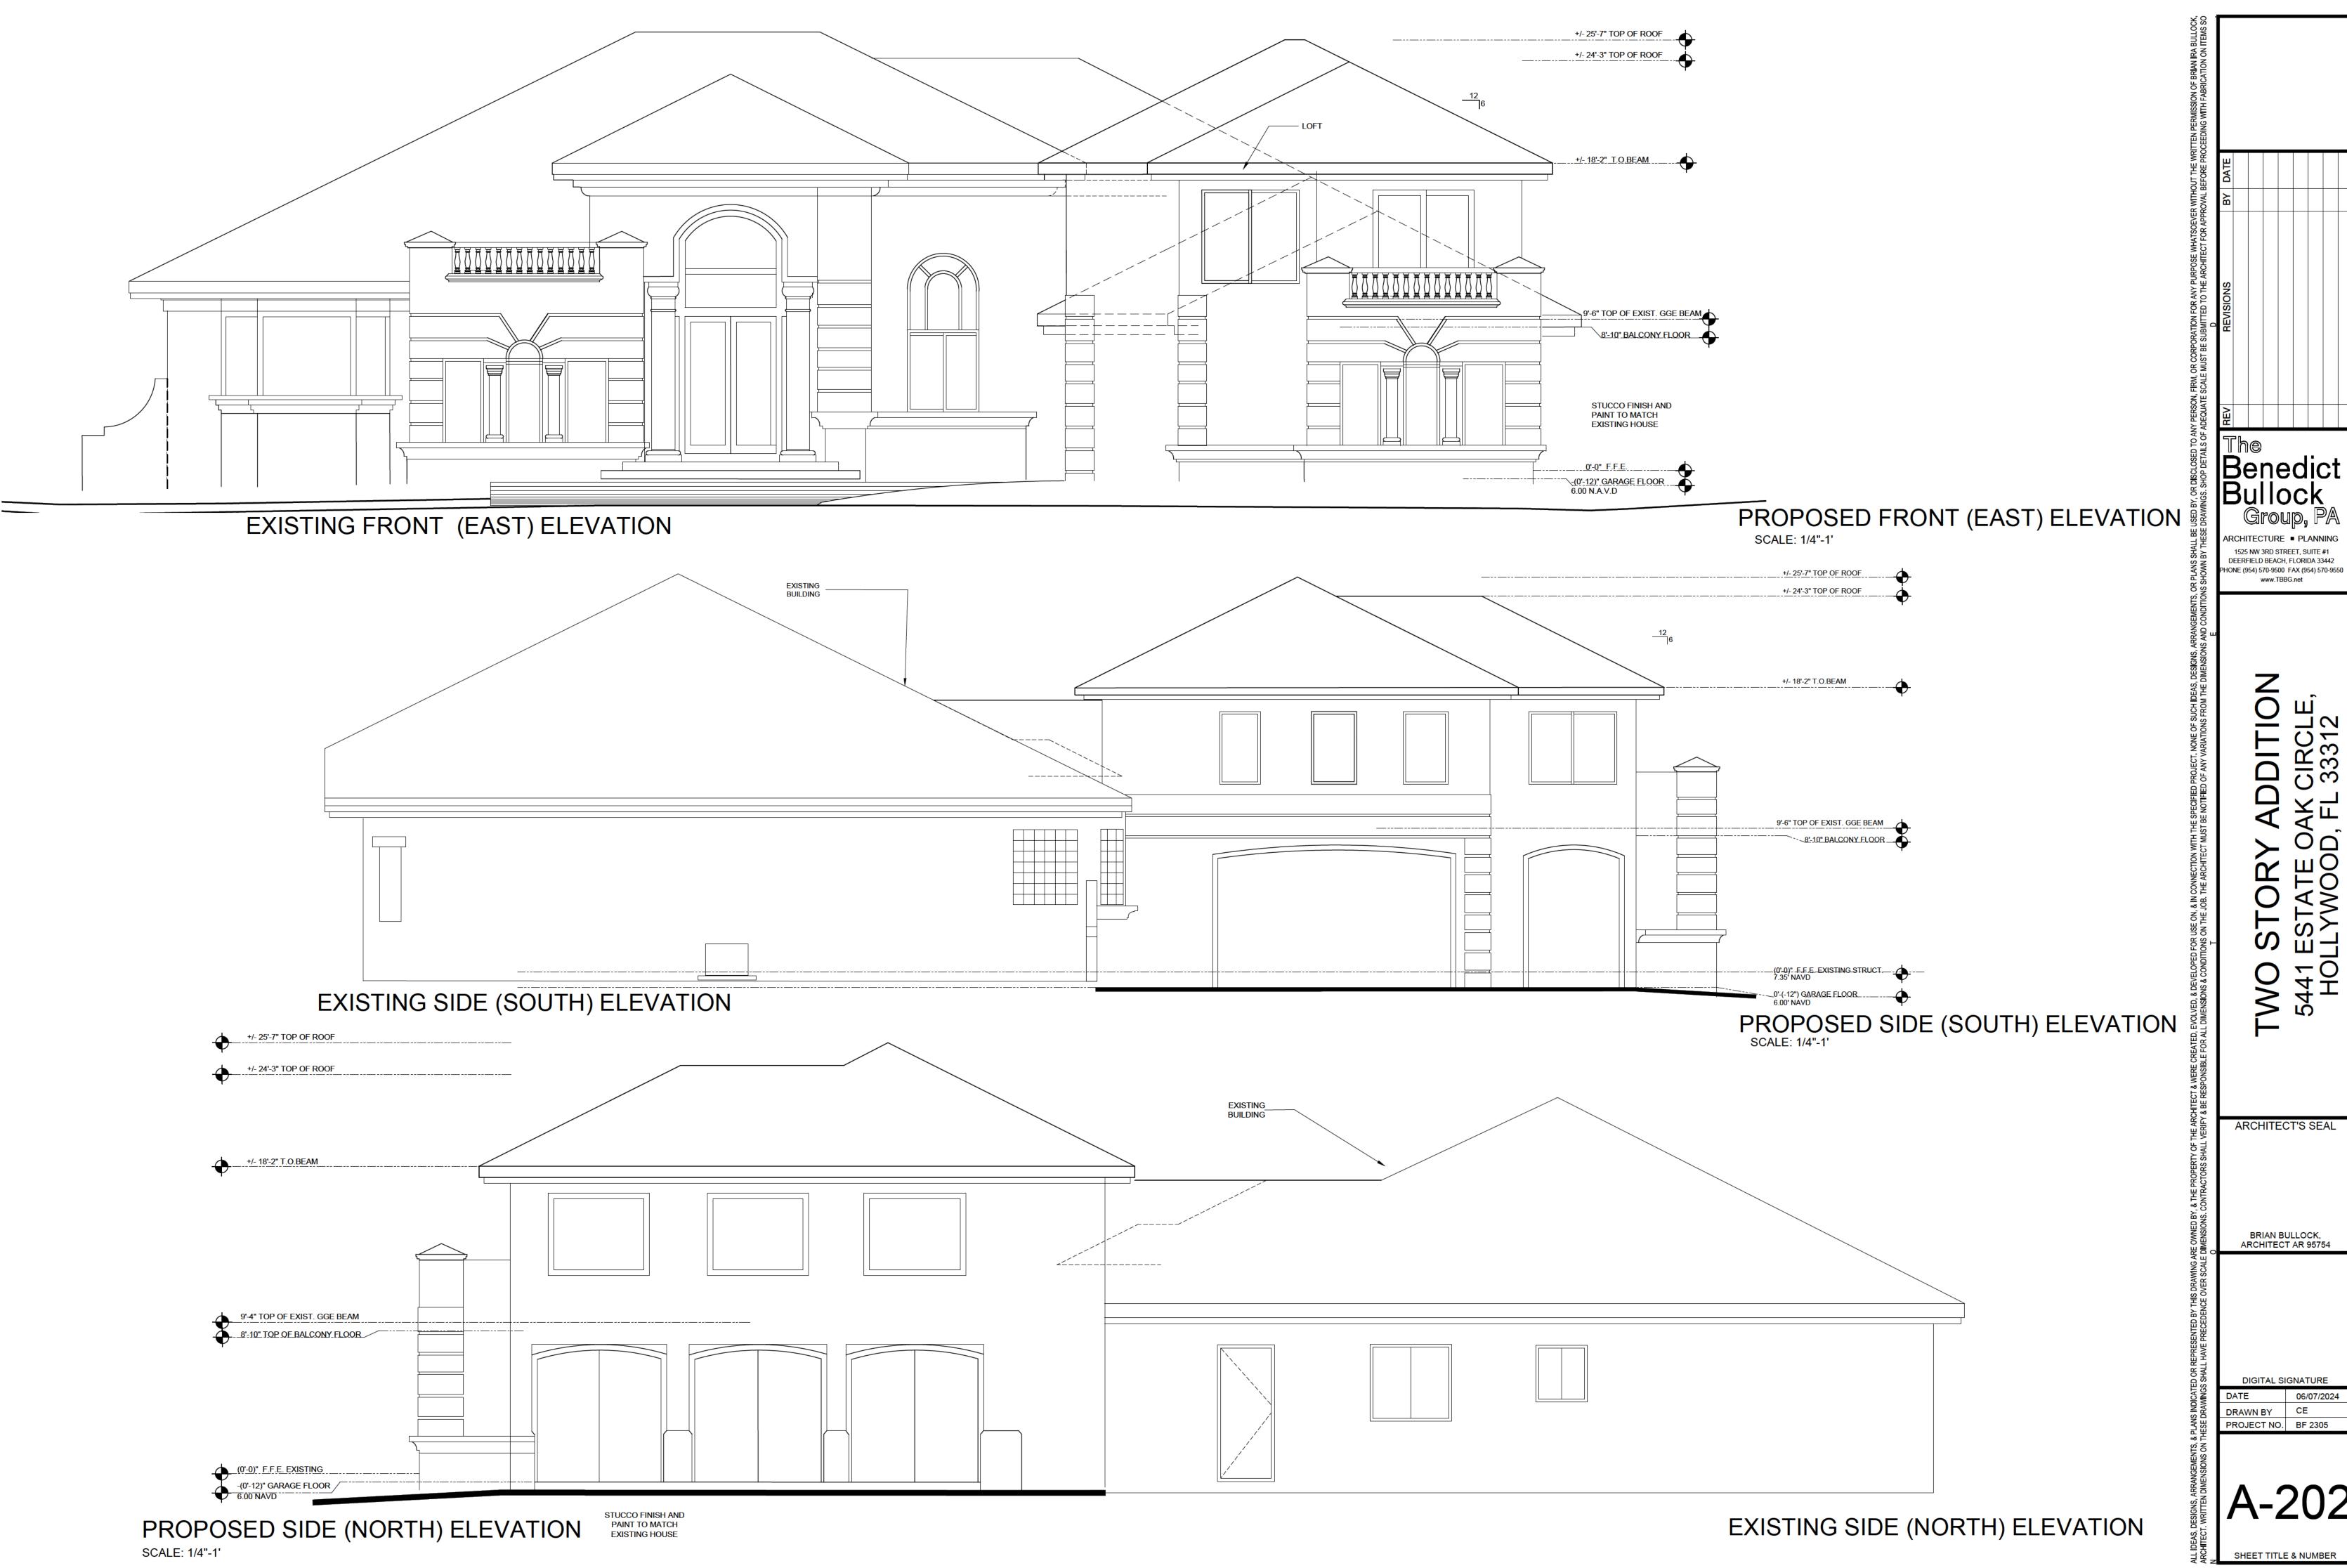


The Benedict Bullock Group, PA

ARCHITECT'S SEAL


BRIAN BULLOCK, ARCHITECT AR 95754

DRAWN BY CE PROJECT NO. BF 2305

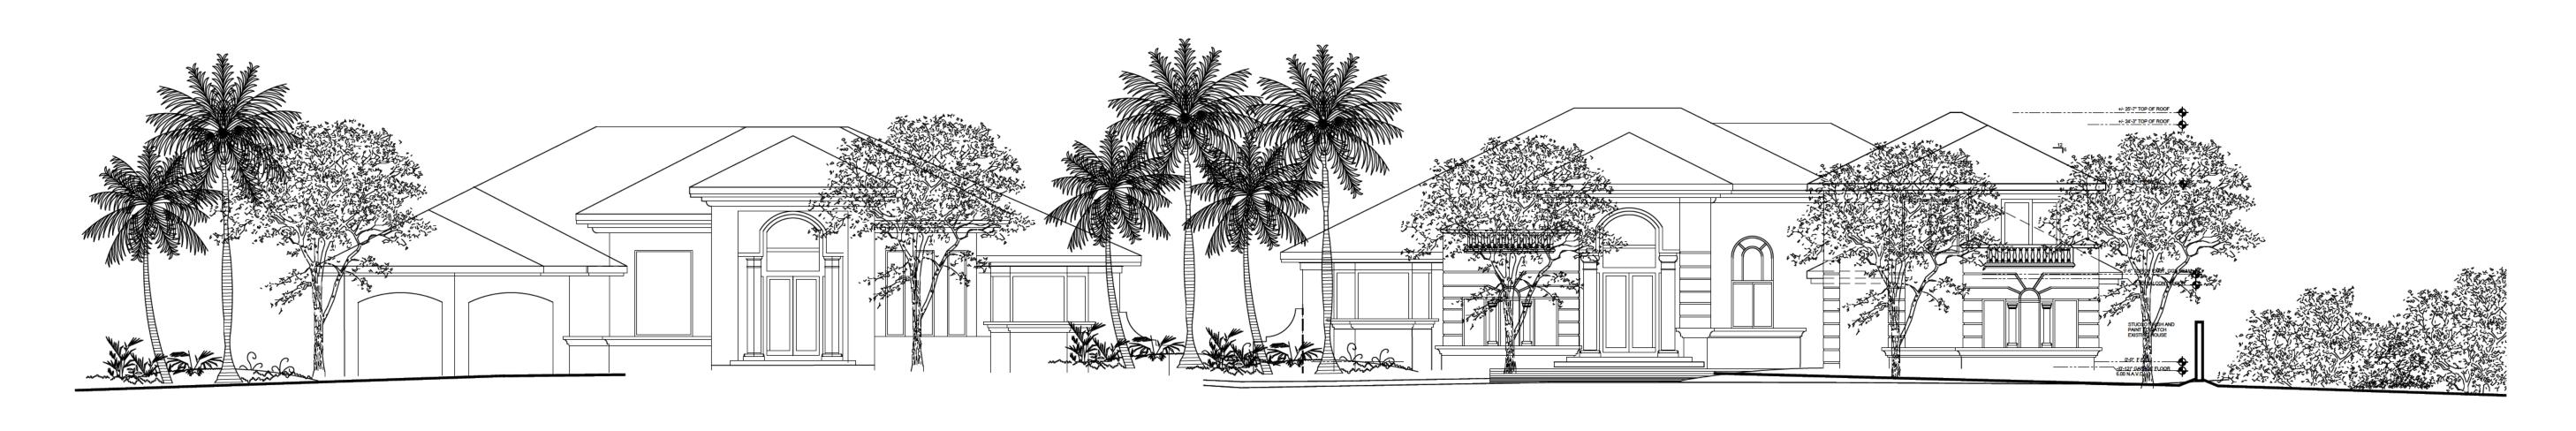

5481 ESTATE OAK CIRCLE SOUTH SIDE NEIGHBOR

5441 ESTATE OAKS CIRCLE

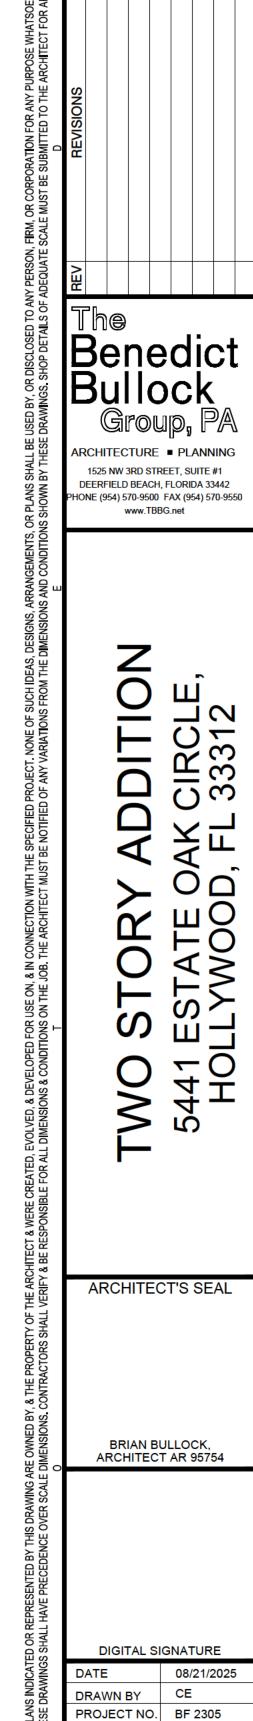


STREET PROFILE



EXISTING FRONT ELEVATION AND PROPOSED EAST VIEW PROPOSED ADDITION

# EXISTING FRONT ELEVATION AND PROPOSED SOUTH VIEW PROPOSED ADDITION



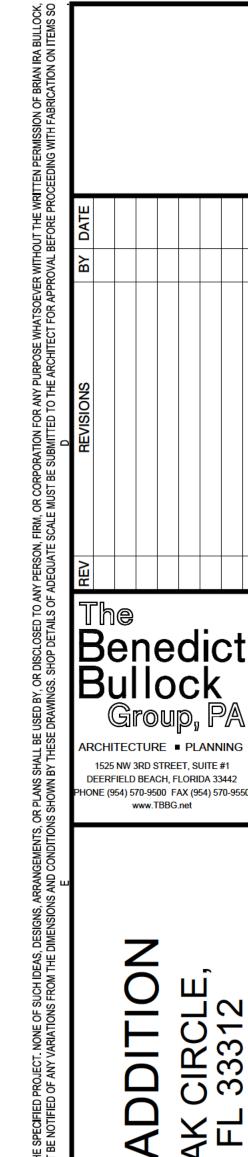

TWO ST 5441 EST HOLLY

ARCHITECT'S SEAL

BRIAN BULLOCK, ARCHITECT AR 95754


DIGITAL SIGNATURE

DATE 08/21/2025

DRAWN BY CE


PROJECT NO. BF 2305

A-701

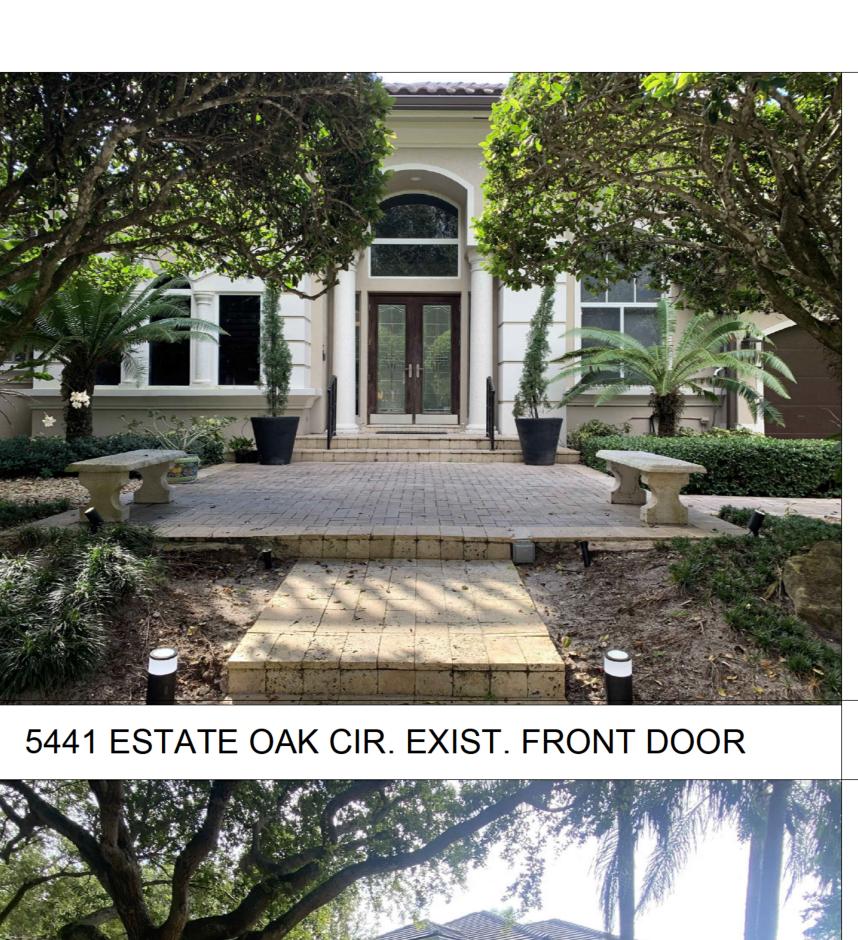



3696 ESTATE OAK CIRCLE DIAGONAL TO 5441

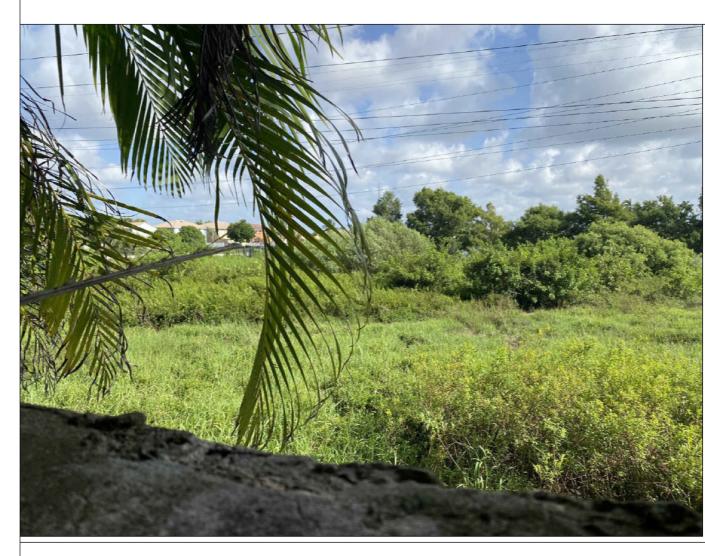


NORTH SIDE NEIGHBORING LOT WEST VIEW




5441 ESTATE OAK CIR. EXIST. VIEW N-W CORNER




5481 ESTATE OAK CIRCLE SOUTH SIDE NEIGHBOR

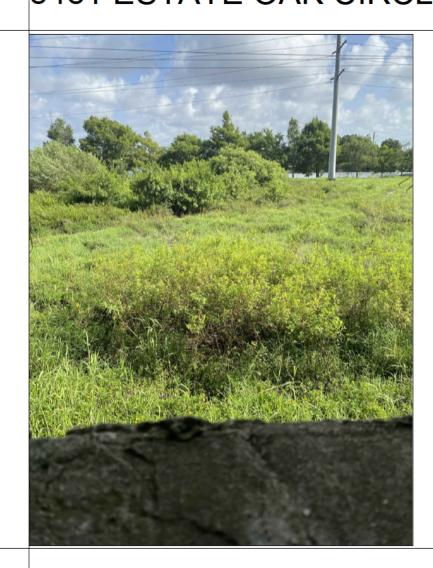


NORTH SIDE EAST VIEW

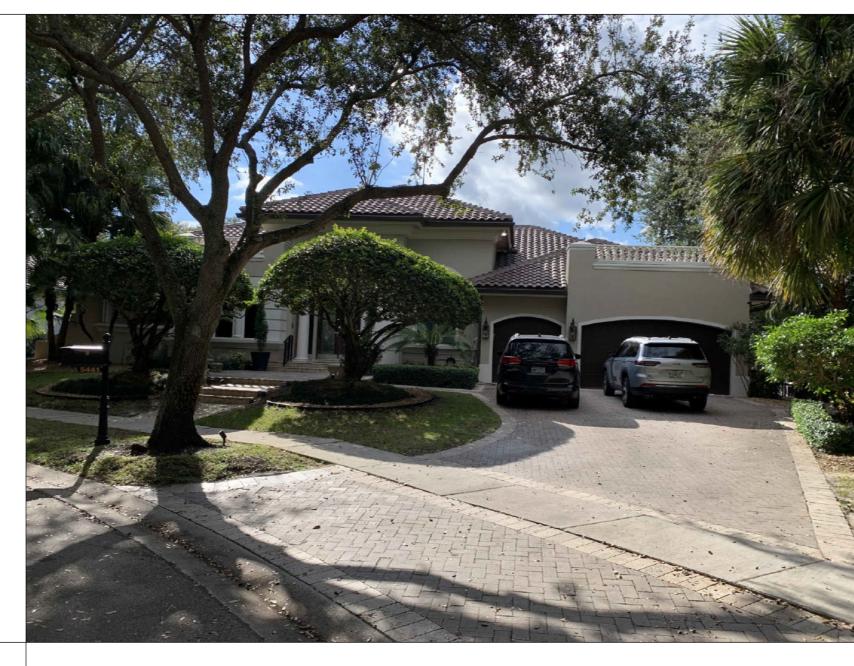

5441 ESTATE OAK CIR.EXIST. GARAGE VIEW

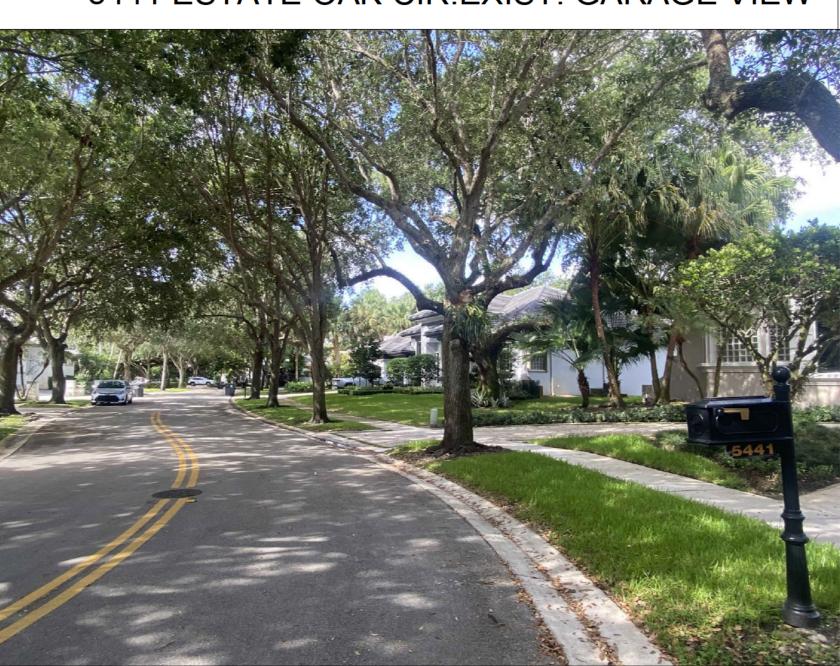

STREET VIEW

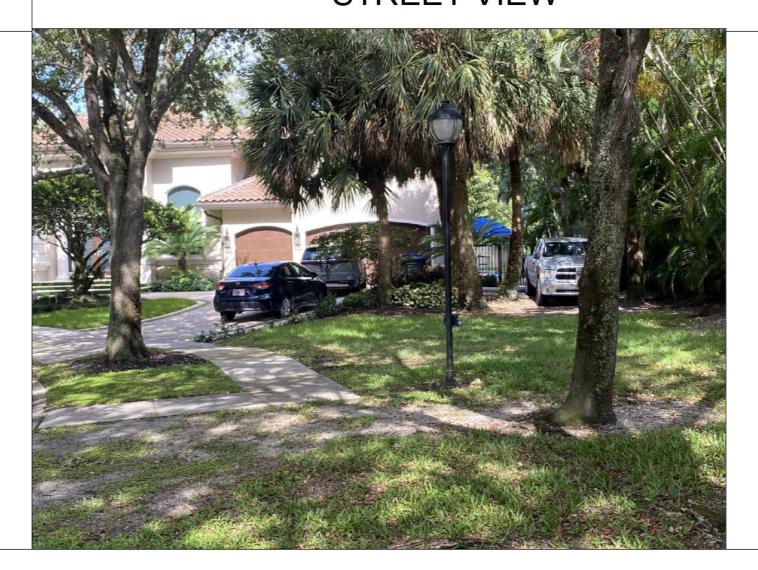


NORTH SIDE EXISTING WALL AND LANDSCAPING


1525 NW 3RD STREET, SUITE #1 DEERFIELD BEACH, FLORIDA 33442 PHONE (954) 570-9500 FAX (954) 570-9550 BRIAN BULLOCK, ARCHITECT AR 95754 DRAWN BY CE
PROJECT NO. BF 2305

A-702

ESTATE OAK CIRCLE COLORED PHOTOGRAPHS

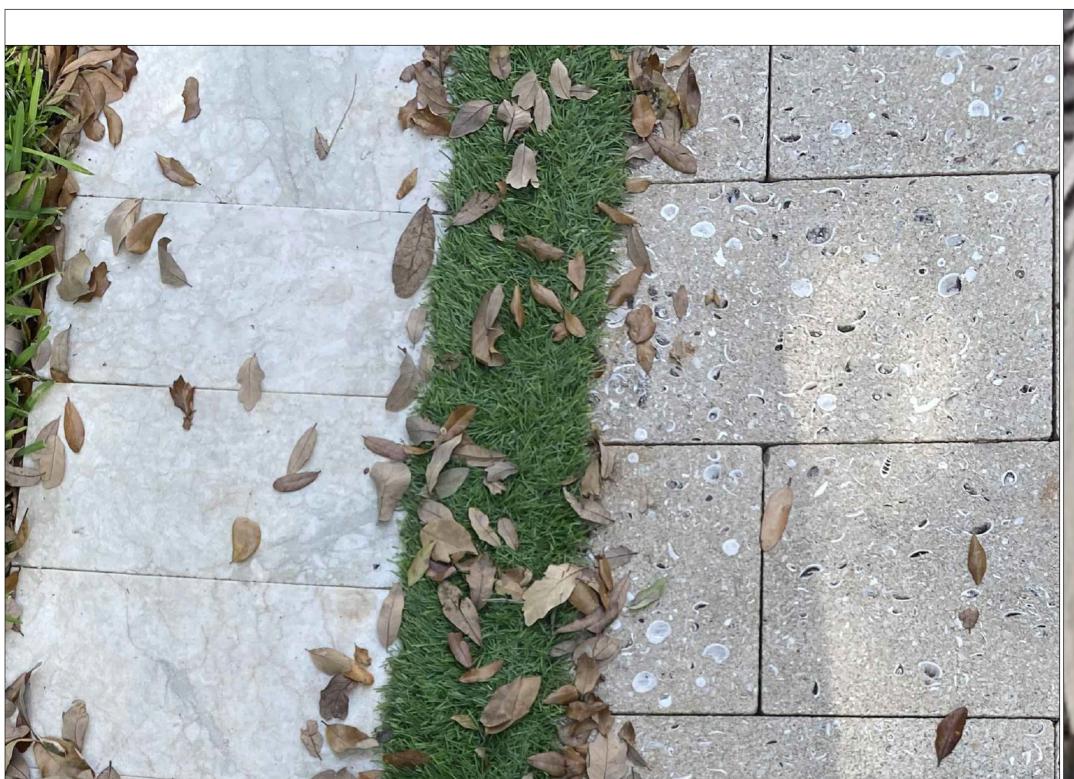


PAVERS TO MATCH EXISTING

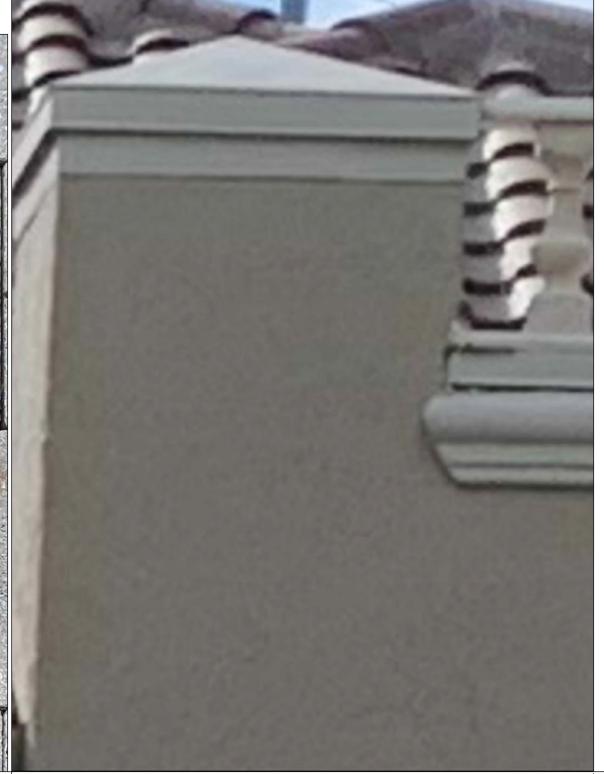


PAINT, STUCCO AND DECORATIVE FEATURES TO MATCH EXISTING

PAINT HGSW 2486 BALANCED BEIGE

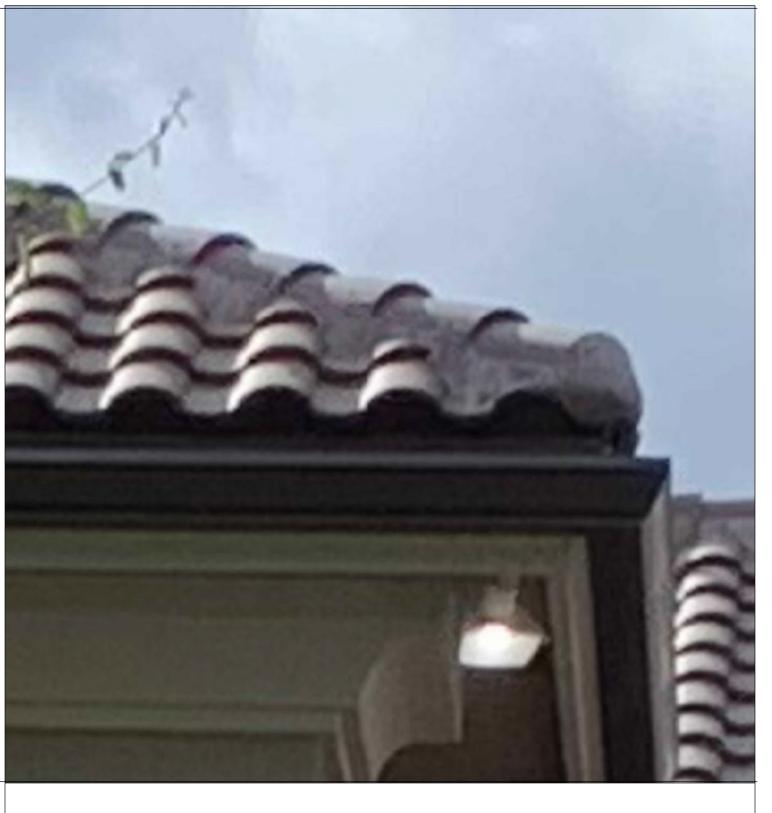

ROOF TILES TO MATCH EXISTING

ROOF TILE COLOR CAPISTRANO COCOA

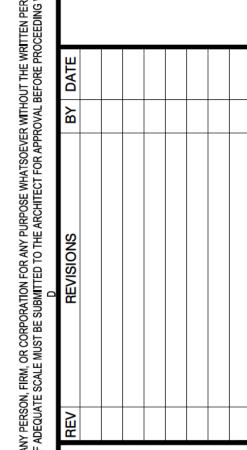

The Benedict Bullock Group, PA

ARCHITECTURE PLANNING

1525 NW 3RD STREET, SUITE #1

DEERFIELD BEACH, FLORIDA 33442

PHONE (954) 570-9500 FAX (954) 570-9550

PHONE (954) 570-9500 FAX (954) 570-9550 www.TBBG.net

FWO STORY ADDITION 5441 ESTATE OAK CIRCLE, HOLLYWOOD, FL 33312

RCHITECT'S SEAL


BRIAN BULLOCK, ARCHITECT AR 95754

 DATE
 08/21/2025


 DRAWN BY
 CE


 PROJECT NO.
 BF 2305

A-703

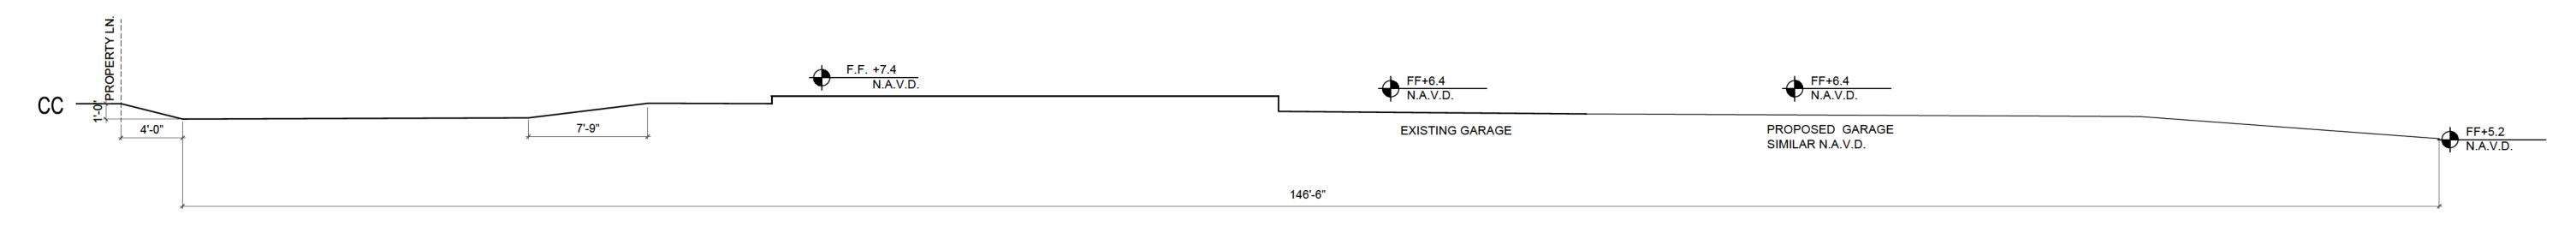


## SECTION CC

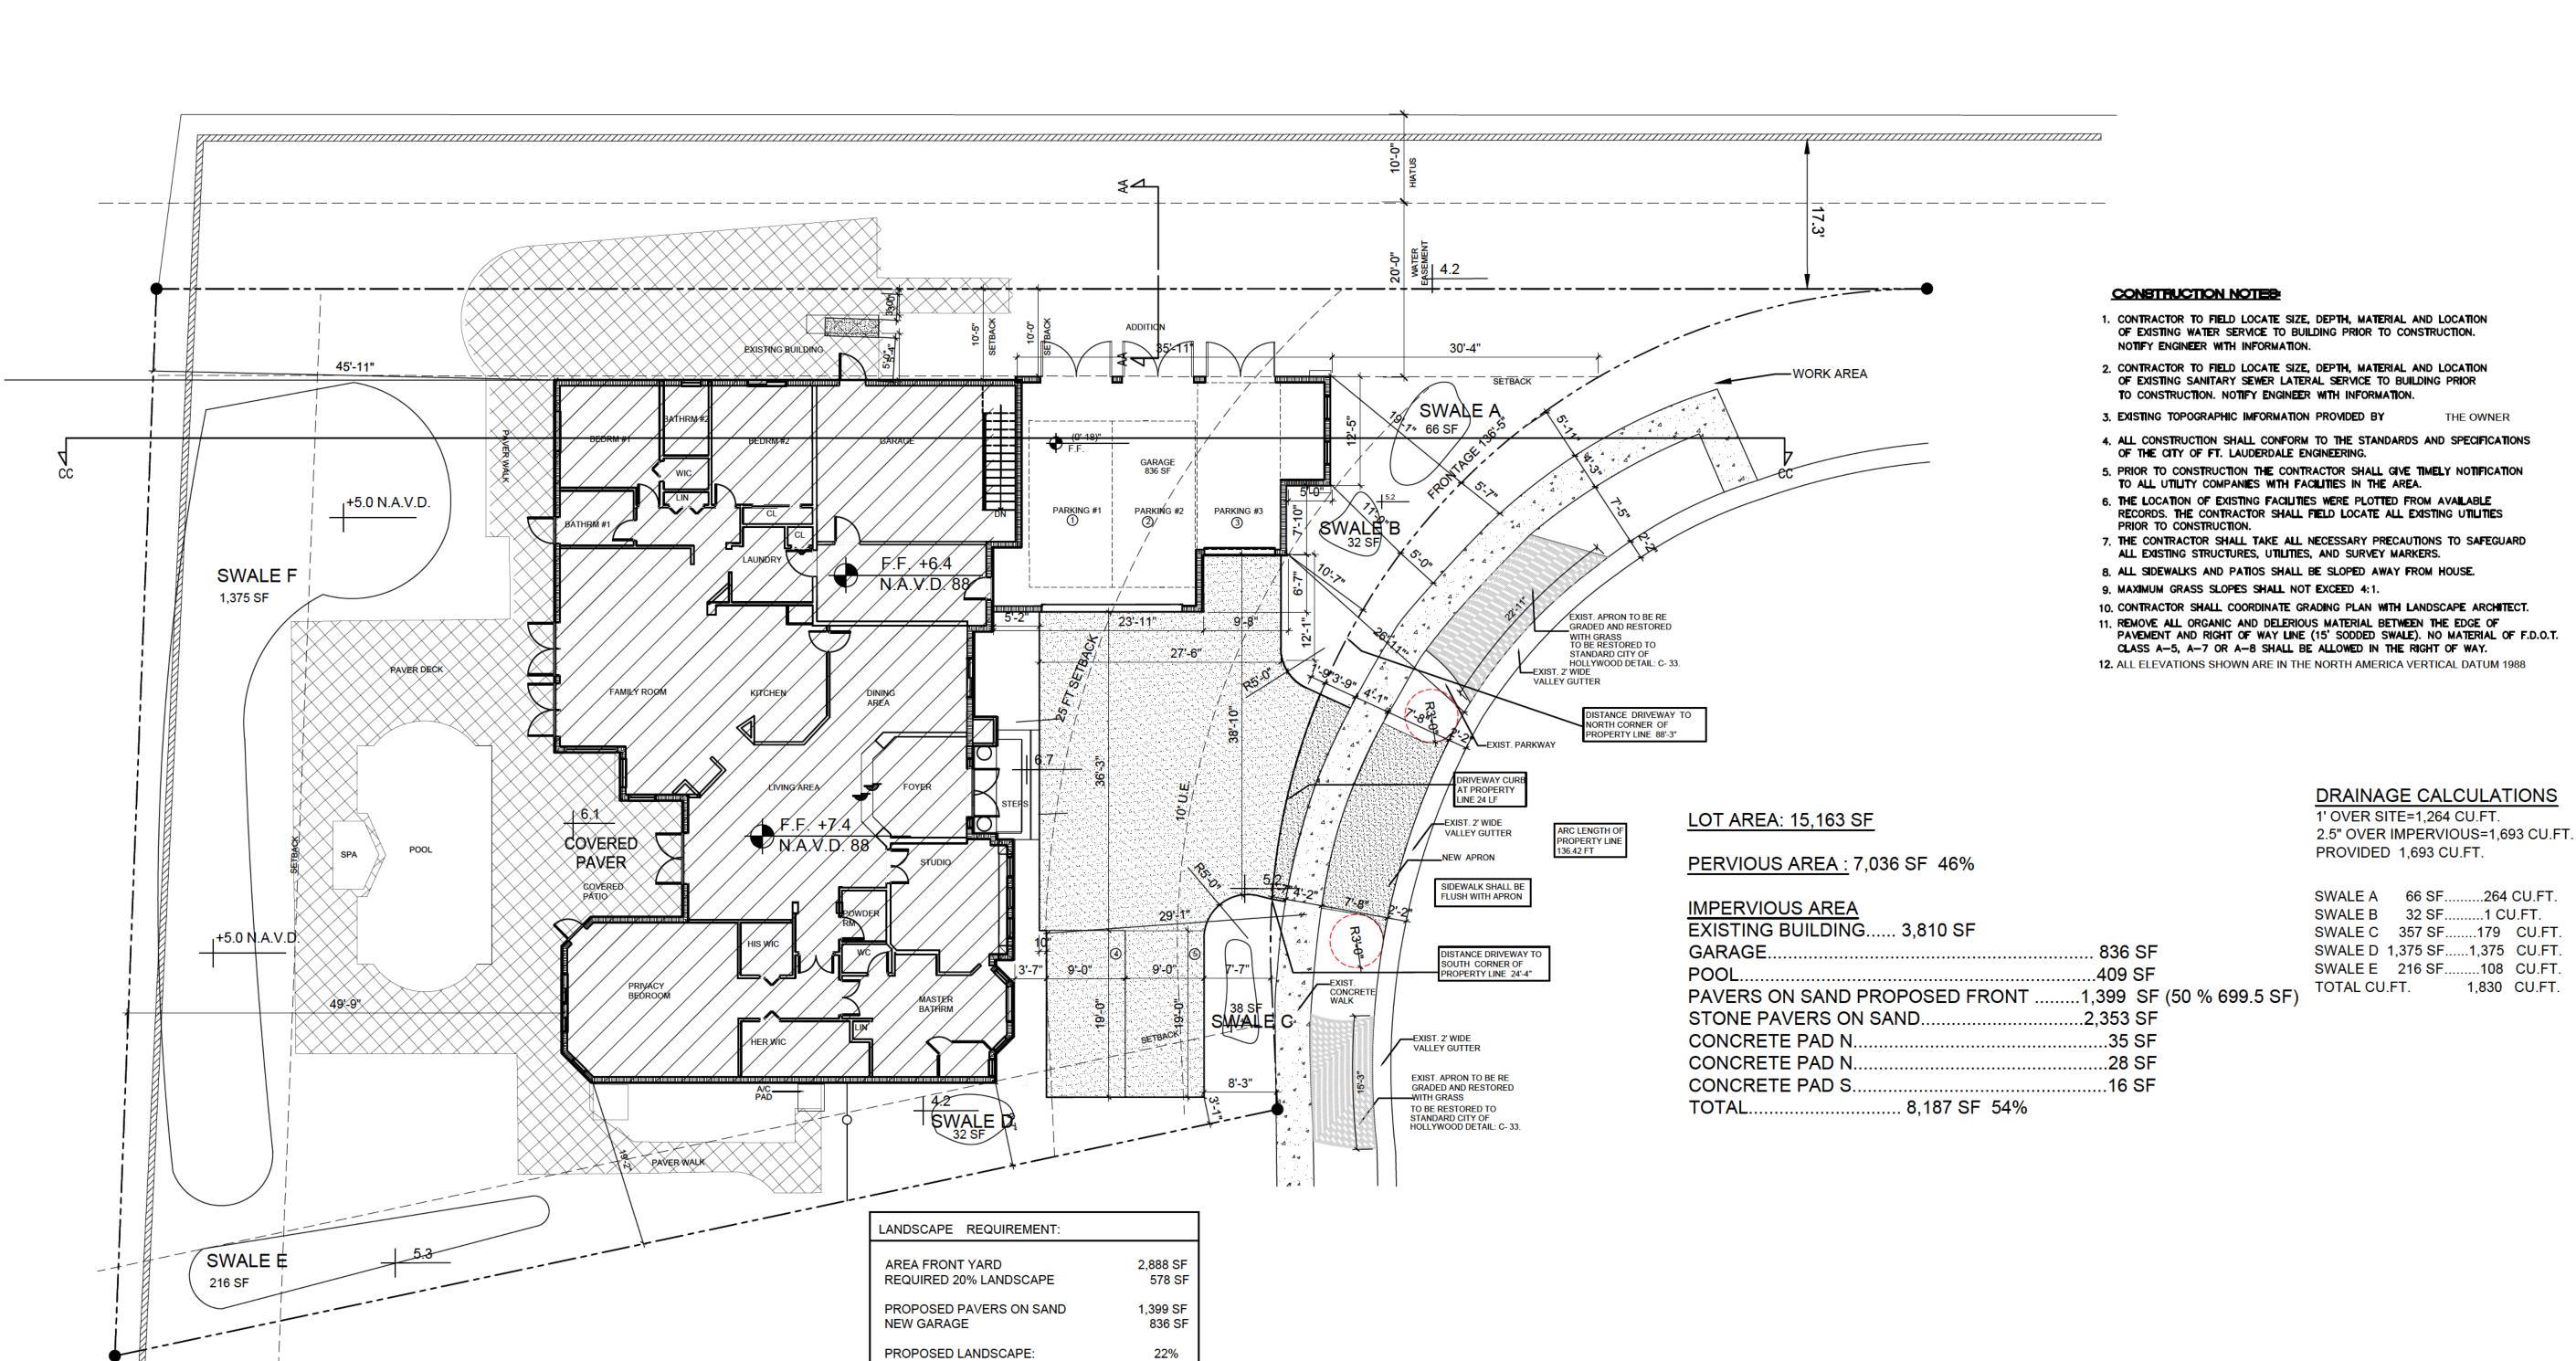

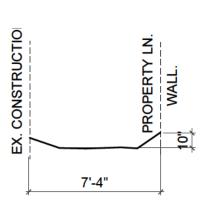

## **SECTION AA**

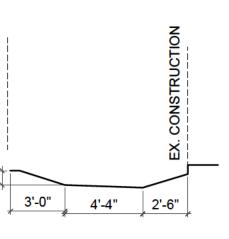

SECTION BB

DRAINAGE CALCULATIONS

SWALE A 66 SF......264 CU.FT. SWALE B 32 SF......1 CU.FT. SWALE C 357 SF......179 CU.FT. SWALE D 1,375 SF.....1,375 CU.FT. SWALE E 216 SF.......108 CU.FT. TOTAL CU.FT. 1,830 CU.FT.

RCHITECTURE - PLANNING

1525 NW 3RD STREET, SUITE #1 DEERFIELD BEACH, FLORIDA 33442 IONE (954) 570-9500 FAX (954) 570-9550

www.TBBG.net

ARCHITECT'S SEAL

BRIAN BULLOCK, ARCHITECT AR 95754

DIGITAL SIGNATURE DRAWN BY CE

PROJECT NO. BF 2305

SHEET TITLE & NUMBER

GRADING AND DRAINAGE PLAN SCALE: 1:1/4"-1'

AUGUST 21, 2025

SCALE: 1/8" = 1'-0"

TOLL FREE SUNSHINE STATE UTILITIES LOCATION

ONE CALL CENTER OF FLORIDA

departments, utility companies or jurisdiction affected by the work. The Contractor

and/ or Owner shall bear no responsibility for work performed without permitted drawings. The Contractor shall be responsible for all changes to Work, at no additional cost to Owner, as a result of unauthorized work prior to receipt of permit.

shall have permits "in hand" prior to starting work. The Landscape Architect


235 COMMERCIAL BLVD., SUITE 206 LAUDERDALE-BY-THE-SEA, FLORIDA (954) 649-6688


CHRISTOPHER SCOTT DAVIDSON

SHEET:

L- |

NORTH

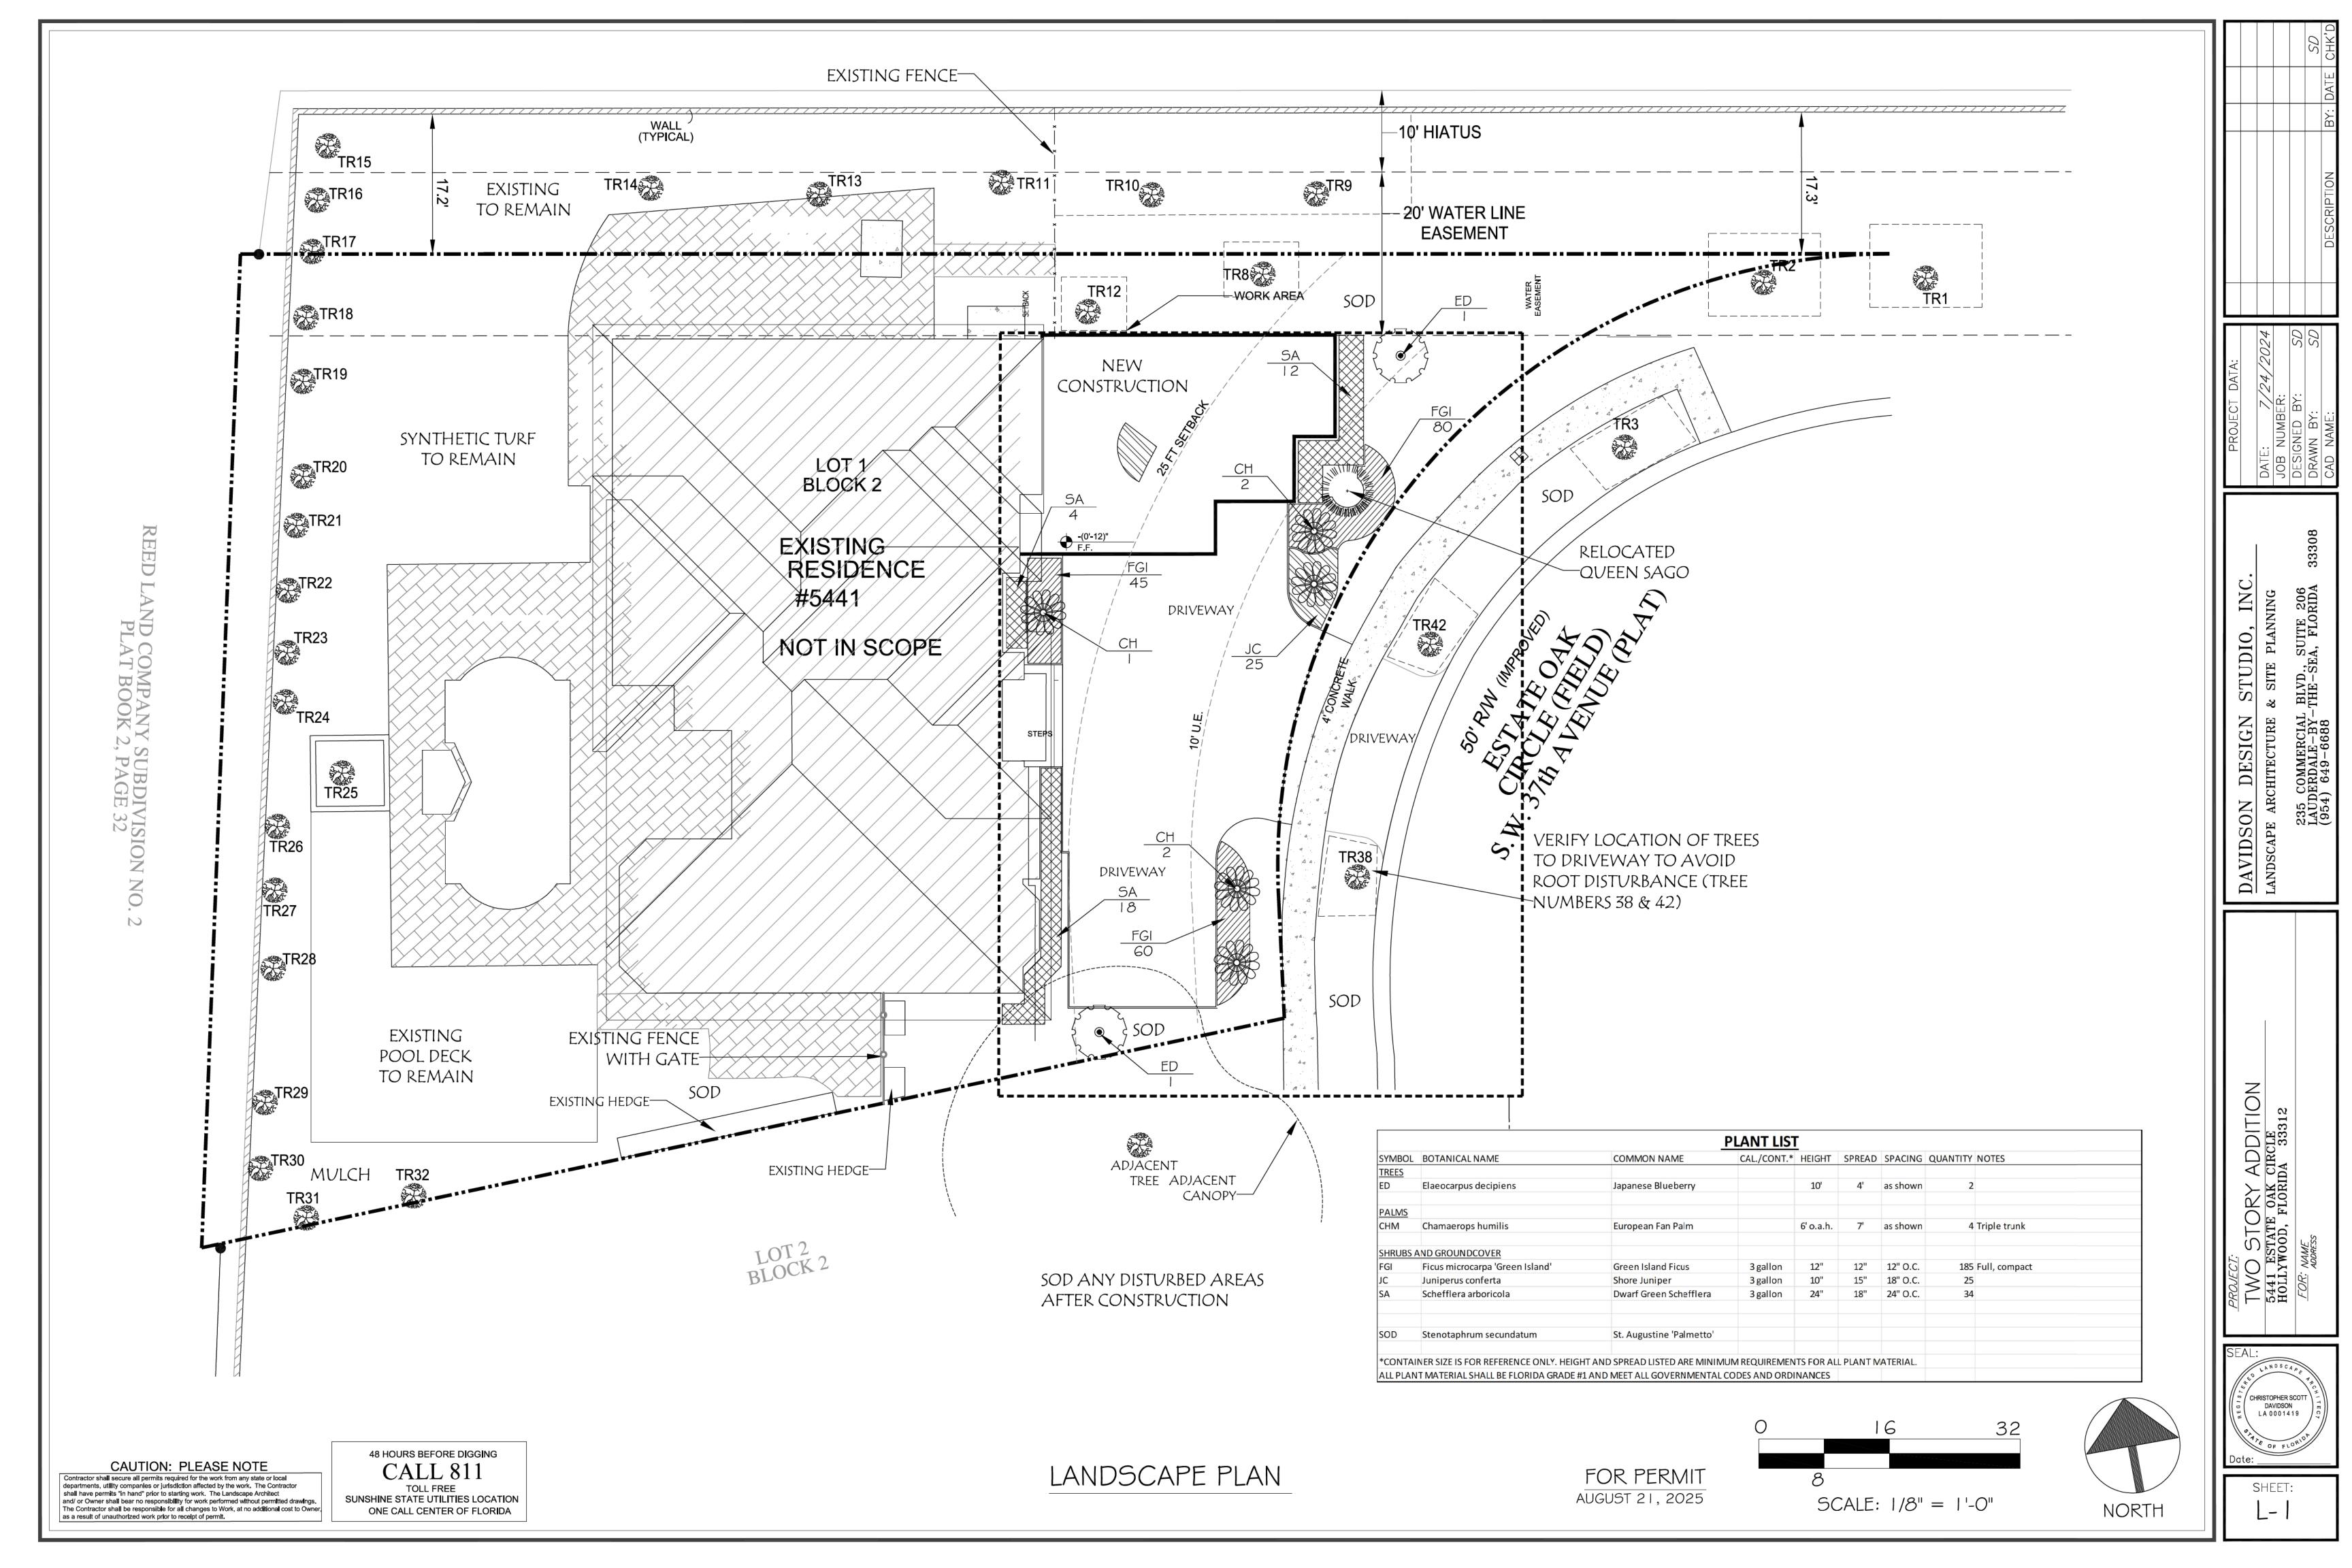

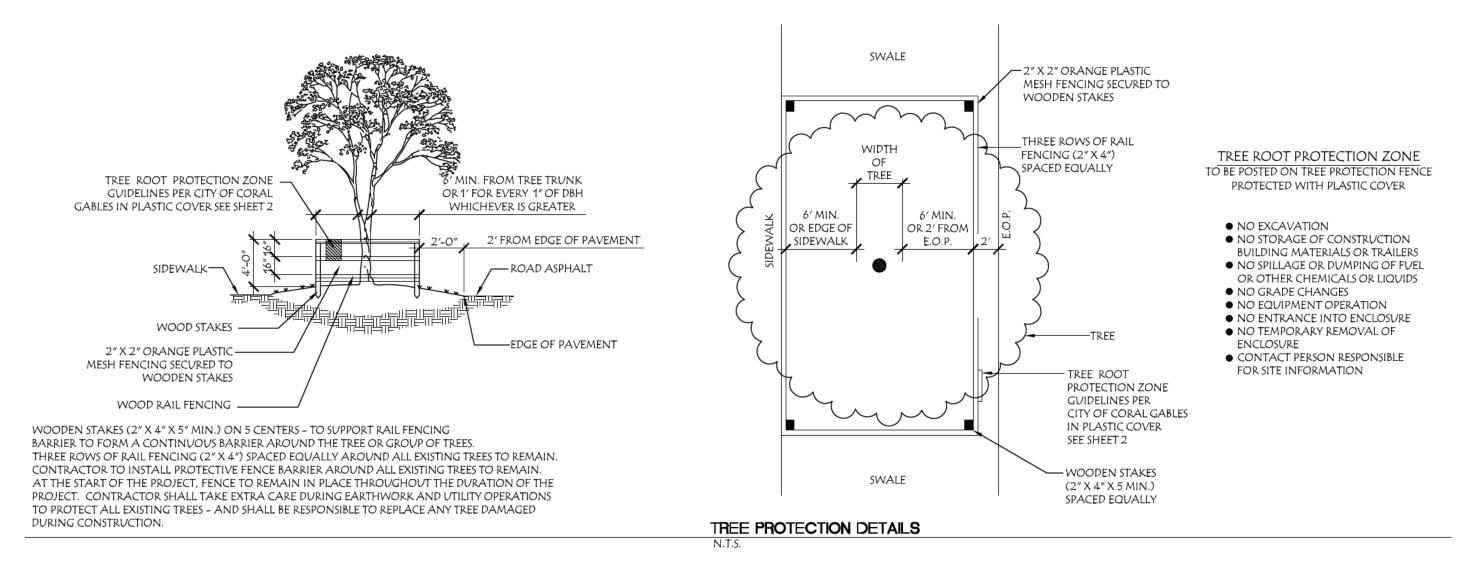

2" TOP SOIL


SOD

FINISH GRADE 1" BELOW


TOP OF PAVEMENT

PAVEMENT

SOD INSTALLATION DETAIL (TYP.)

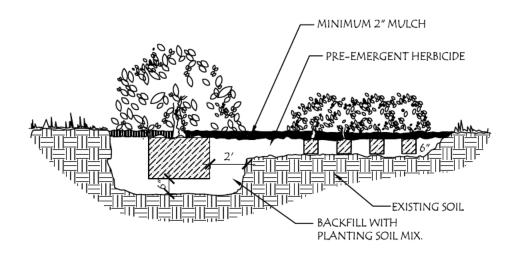

SHRUB AND GROUND COVER DETAIL

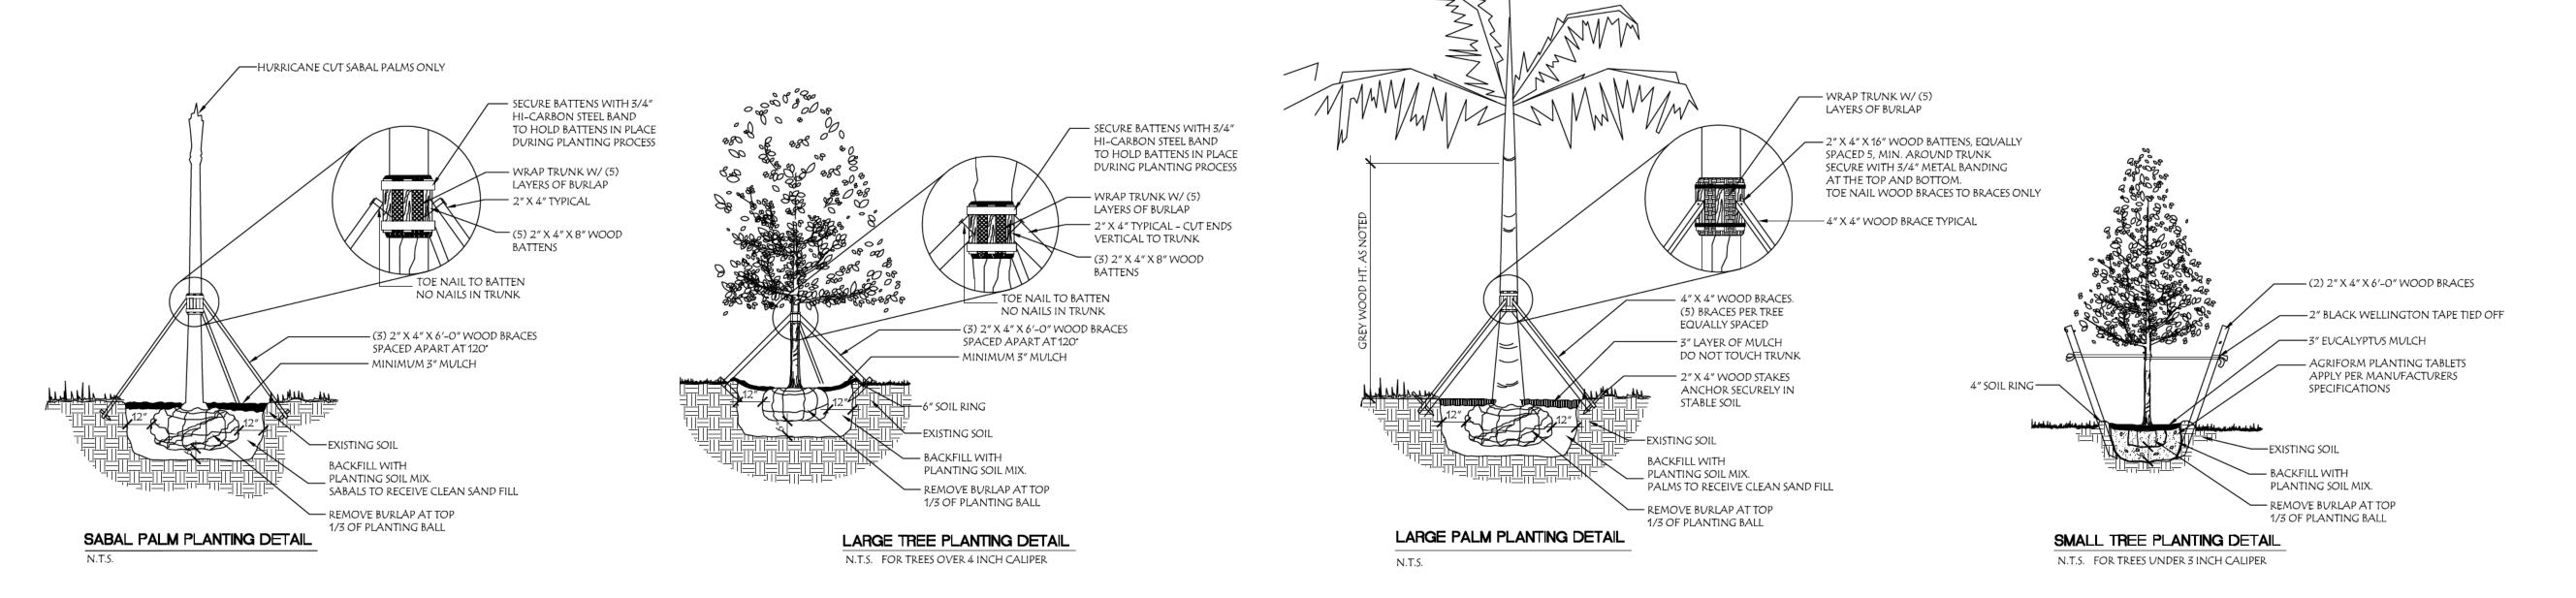

# LANDSCAPE NOTES:

## 1. LANDSCAPE:

A. GENERAL CONDITIONS AND REQUIREMENTS

- 1) WORK TO INCLUDE FURNISHING LABOR, MATERIALS, TOOLS AND EQUIPMENT, OBTAINING NECESSARY PERMITS; INSTALLING ALL MATERIALS NECESSARY TO COMPLETE IN PLACE THE LANDSCAPING AS SHOWN ON THE PLANS AND AS HEREIN SPECIFIED.
- 2) THE INSTALLATION SHALL COMPLY WITH ALL REGULATIONS OF THE COUNTY, CITY AND THE STATE OF FLORIDA. ALL LICENSES, PERMITS AND INSPECTIONS REQUIRED SHALL BE OBTAINED BY CONTRACTOR. OWNER WILL PAY PERMIT FEE DIRECTLY TO THE CITY. AT COMPLETION OF THE WORK, THE CONTRACTOR WILL TRANSMIT ALL APPLICABLE CERTIFICATES OF INSPECTION TO THE OWNER, OR AUTHORIZED REPRESENTATIVE.
- 5) THE CONTRACTOR AND THE LANDSCAPE SUBCONTRACTOR SHALL PROVIDE A QUALIFIED FOREMAN PRESENT ON THE SITE AT ALL TIMES. THE FOREMAN SHALL BE WELL VERSED IN READING AND UNDERSTANDING PLANS. THE LANDSCAPE FOREMAN SHALL BE KNOWLEDGEABLE ABOUT SOUTH FLORIDA PLANT MATERIAL AND ITS PROPER HANDLING. THE FOREMAN SHALL BE A FULLY AUTHORIZED AGENT OF THE CONTRACTOR, CAPABLE OF MAKING ON-SITE DECISIONS.

## B. MATERIALS:

- 1) PLANT SIZES: ALL SIZES SHOWN FOR PLANT MATERIALS ON THE PLAN ARE TO BE CONSIDERED AS MINIMUMS. ALL PLANT MATERIAL MUST MEET OR EXCEED THESE MINIMUM REQUIREMENTS FOR BOTH HEIGHT AND SPREAD. ANY OTHER REQUIREMENTS FOR SPECIFIC SHAPE OR EFFECT AS NOTED ON THE PLAN WILL ALSO BE REQUIRED FOR ACCEPTANCE.
- 2) PLANT QUALITY: ALL PLANT MATERIAL FURNISHED BY THE LANDSCAPE CONTRACTOR, UNLESS OTHERWISE SPECIFIED, SHALL BE FLORIDA NO. 1, OR BETTER, AND SHALL BE INSTALLED AS SPECIFIED IN "GRADES AND STANDARDS FOR NURSERY PLANTS", LATEST EDITION.
- PLANTS NOT LISTED IN "GRADES AND STANDARDS FOR NURSERY PLANTS" SHALL CONFORM TO THE FLORIDA STANDARDS SPECIFIED FOR PLANTS LISTED WITH SIMILAR GROWTH HABITS. THE PLANT STANDARDS TO BE MET INCLUDE FREEDOM FROM PEST AND MECHANICAL DAMAGE, FOLIAGE CONDITIONS, TRUNK AND BRANCHING HABIT, AND ROOT

- 4) BALLED AND BURLAP (B&B) PLANTS SHALL BE HANDLED BY THE ROOT BALL ONLY. PLANTS WITH CRACKED OR LOOSE ROOT BALLS WILL NOT BE ACCEPTED. ROOT BALLS ARE TO BE A SIZE NORMAL TO SOUND NURSERY PRACTICE. ROOT SYSTEMS SHALL BE WELL-BRANCHED AND FIBROUS.
- 5) CONTAINER GROWN PLANTS SHALL BE WELL-ROOTED PLANTS THAT ARE ROOT BOUND OR ARE DISPROPORTIONATELY LARGE FOR THE CONTAINER SIZE WILL NOT BE ACCEPTED.
- 6) PLANTS GROWN IN FLATS SHALL BE WELL-ROOTED AND HEAVILY FOLIAGED.
- 7) ROOT PRUNING: PLANTS SHALL BE ROOT PRUNED OR PREPARED AS NECESSARY TO AVOID TRANSPLANTING CAUSED DIEBACK, OR DEFOLIATION IN EXCESS OF TWENTY-FIVE PERCENT UNLESS ATTRIBUTED TO SEASONAL CHANGE. PLANTS EXHIBITING THESE CHARACTERISTICS WILL BE REMOVED AT THE REQUEST OF THE OWNER, OR AUTHORIZED REPRESENTATIVE.
- 8) PALMS: ALL PALMS SHALL BE FLORIDA GRADE NO.1 OR BETTER, AS SPECIFIED IN "GRADES AND STANDARDS FOR NURSERY PLANTS LATEST COPY
- UNLESS OTHERWISE SPECIFIED, ALL NON-SABAL PALMETTO SHALL BE FREE OF FROND BOOTS. PALMS WITH BURNED OR IRREGULAR TRUNKS, TRUNKS WITH NAILS IN THEM, OR CABLE AND OTHER MECHANICAL SCARS WILL BE UNACCEPTABLE. REMOVE ALL DEAD FRONDS AND TAPER TRIM BY NO MORE THAN ONE-THIRD OF PALM HEAD.
- 9) SUBSTITUTIONS: SUBSTITUTIONS OF PLANT TYPE OR SIZE WILL NOT BE ACCEPTED UNLESS SUBSTANTIAL DOCUMENTATION IS SUBMITTED SHOWING THE UNAVAILABILITY OF THE PARTICULAR PLANT TYPE OR SIZE. CONTRACTOR TO CONTACT LANDSCAPE ARCHITECT OR OWNER'S REPRESENTATIVE PRIOR TO BID.
- 10) PLANTING SOIL: ALL PLANT MATERIAL INSTALLED SHALL BE PLANTED WITH TOPSOIL THAT IS CLEAN AND COMPLETELY FREE OF CONSTRUCTION DEBRIS, WEEDS, VIABLE WEED SEEDS, NOXIOUS PESTS, ROCKS, DISEASE AND MATERIALS. THE TOPSOIL IS TO BE FIFTY PERCENT MUCK AND 50 PERCENT SAND.
- 11) MULCH: ALL MULCH SHALL BE GRADE #1 EUCALYPTUS MULCH OR APPROVED EQUAL.

## C. INSTALLATION

- PLANTING BEDS: THE PLANTING BEDS SHALL BE PREPARED TO PROVIDE ADEQUATE DRAINAGE FOR GOOD PLANT GROWTH. THE CONTRACTOR SHALL REPORT IN WRITING ANY CONTAMINANTS DISCOVERED IN A PLANTING BED THAT WOULD INHIBIT GOOD PLANT GROWTH TO THE OWNER, OR HIS AGENT, PRIOR TO PLANTING IN SUCH A CONTAMINATED PLANT BED.
- FERTILIZER: TREES AND SHRUBS SHALL BE FERTILIZED AT TIME OF PLANTING WITH A GENERAL PURPOSE FERTILIZER IN ACCORDANCE WITH MANUFACTURER'S RECOMMENDATIONS.
- 3) MULCH: ALL TRESS IN SOD AREAS ARE TO HAVE A (30) INCH RAISED SOIL RING COVERED WITH A (3) INCH LAYER OF GRADE #1 EUCALYPTUS MULCH. COVER ALL SHRUBS AND GROUND COVER BEDS WITH A (2) INCH LAYER OF MULCH. DO NOT LET MULCH TOUCH OUTER BARK OF
- 4) WATERING: HAND WATERING SHALL BE DONE AS NEEDED TO KEEP THE PLANT ROOT MASSES AND PLANTING SOIL UNIFORMLY MOST TO MAINTAIN A HEALTHY GROWING CONDITION UNTIL FINAL JOB ACCEPTANCE BY THE OWNER, OR AUTHORIZED REPRESENTATIVE. ANY PLANTS WITH ROOT MASSES THAT DRY OUT WILL NOT BE
- 5) SODDING: PLACE ST. AUGUSTINE 'FLORITAM' SOLID SOD IN ALL AREAS NOT COVERED WITH PLANT MATERIAL OR PAVING AS NOTED ON THE PLANS. THE SOD AND SOD BED SHALL BE MOIST AT TIME OF INSTALLATION. THE SOD SHALL BE THICK, WELL-MATTED AND EVENLY CUT. THE SOD SHALL BE STRONG ENOUGH SO IT RETAINS IT'S SHAPE WHEN HANDLED BY THE TOP GRASS BLADES. THE SOD PIECED SHALL BE A MINIMUM 12" X 24" SIZE. THE SOD BED IS TO BE WELL-COMPACTED AND EVEN. THE SOD SHALL BE LAID BY HAND SO THERE ARE NO GAPS OR VOIDS BETWEEN PIECES. STAGGER THE SOD PIECES BETWEEN ROWS. ON SLOPES, THE ROWS SHALL RUN 90° TO THE SLOPE DIRECTION. ROLL OR HAND TAMP THE SOD IMMEDIATELY AFTER INSTALLATION AND COMMENCE WATERING. THE SOD LEVEL SHALL BE SET SO WATER FLOW FROM ADJACENT SURFACES IS NOT IMPEDED. MAINTENANCE OF THE SOD WILL BE THE RESPONSIBILITY OF CONTRACTOR UNTIL ACCEPTANCE BY THE OWNER, OR AUTHORIZED REPRESENTATIVE. MOWING SHALL BE DONE OFTEN ENOUGH SO NO MORE THAN ONE-THIRD THE HEIGHT OF THE GRASS BLADE IS REMOVED. THE SOD SHALL BE GUARANTEED FREE OF WEEDS AND PESTS THAT AFFECT ITS UNIFORM APPEARANCE FOR NINETY DAYS. SOD LINES AT SHRUB BEDS, TREE RINGS AND PAVEMENTS SHALL BE CUT EVEN AND SHARP.

# 6) TREE GUYING AND STAKING: SEE PLANTING DETAILS. THE USE OF SISAL/OR ROPE IS REQUIRED TO BE INCORPORATED AROUND THE TREE WHEN WELLINGTON TAPE IS USED TO STABILIZE PLANTING.

- 7) PLANTING: REMOVE THE EXCAVATED SOIL MATERIAL FROM THE PLANT HOLES. INSTALL PLANT AT CORRECT LEVEL (SEE DETAIL).
  GROUNDCOVER PLANTING AREAS ARE TO BE EXCAVATED TO A DEPTH OF SIX INCHES. SHRUB PLANTING AREAS ARE TO BE EXCAVATED SIX INCHES DEEPER THAN THE ROOT DEPTH AND SIX INCHES GREATER IN RADIUS. TRENCH HEDGE PLANTING PLANTING STRIPS SIX INCHES DEEPER THAN THE ROOT DEPTH AND SIX INCHES WIDER ON EACH SIDE OF THE PLANTS.
  - SET ALL PLANTS ON A FIRM WELL COMPACTED BASE IN A STRAIGHT UPRIGHT POSITION AT THE SAME DEPTH AS BEFORE TRANSPLANTING SO THE TOP OF THE ROOT BALL IS EQUAL TO THE LEVEL OF THE SURROUNDING FINISHED GRADE. WHEN BACKFILLING AROUND THE PLANTS, TAMP AND WATER IN THE TOP SOIL TO ELIMINATE AIR POCKETS. RELEVEL AND FILL ANY AREAS THAT SETTLE AFTER COMPLETION OF THE JOB. THE OWNER OR AUTHORIZED REPRESENTATIVE WILL REQUIRE PLANTS BE RESET IF NOT SET PROPERLY.
- 8) PRUNING: ALL PRUNING SHALL BE DONE IN ACCORDANCE WITH STANDARDS SET FORTH IN THE ANSI A3000 GUIDELINES. LIMIT PRUNING TO BROKEN OR DAMAGED STEMS. PRUNE BACK TO THE PARENT STEM IF NECESSARY TO COMPENSATE FOR ROOTS LOST IN TRANSPLANTING. NO PRUNING SHALL BE DONE TO ADVERSELY AFFECT THE NATURAL HABIT OR SHAPE OF PLANTS UNLESS OTHERWISE SPECIFIED. ROOTS THAT ARE BROKEN OR JAGGED SHALL BE CUT CLEANLY. THE OWNER OR AUTHORIZED REPRESENTATIVE RESERVES THE RIGHT TO REQUIRE ADDITIONAL PRUNING FOR AESTHETIC OR OTHER REASONS.

## D. FINAL COMPLETION:

THE CONTRACTOR SHALL BE RESPONSIBLE FOR LEAVING THE JOB SITE FREE OF ALL CONSTRUCTION DEBRIS AND IN AN ORDERLY STATE. CLEAN ALL WALKS, PAVING, AND SITE FEATURES OF DIRT, TIRE MARKS AND OTHER DEBRIS. WEEDING OF PLANT BEDS, PRUNING OF SHRUBS, CUTTING AND TRIMMING OF GRASS WILL BE DONE UNTIL THE JOB IS COMPLETE AND ACCEPTED BY THE OWNER OR AUTHORIZED REPRESENTATIVE. UNTIL FINAL ACCEPTANCE, THE PLANT MATERIALS ARE THE SOLE RESPONSIBILITY OF THE CONTRACTOR.

## E. GUARANTEE:

ALL PLANT MATERIAL AND WORK SHALL BE GUARANTEED AS FOLLOWS; TREES AND PALMS - ONE YEAR, SHRUBS AND GROUND COVERS - 90 DAYS, ALL TIMELINES FROM DATE OF FINAL JOB ACCEPTANCE. DURING THE SPECIFIED GUARANTEE PERIOD, ANY PLANT MATERIAL THAT DIES, OR IS IN AN UNHEALTHY CONDITION SHALL BE REPLACED WITH THE SAME PLANT TYPE AT LEAST EQUAL TO THE SIZE AND QUALITY ORIGINALLY SPECIFIED. THE REPLACEMENT MATERIAL SHALL BE INSTALLED WITHIN (2) WEEKS OF NOTICE FROM OWNER AND SHALL BE GUARANTEED FOR AS SPECIFIED ABOVE FROM THE DATE OF ITS INSTALLATION. THE GUARANTEE WILL BE NULL AND VOID IF PLANT MATERIAL IS DAMAGED OR KILLED BY LIGHTNING, HURRICANE FORCE WINDS, HAIL OR FREEZE.

## F. EXCESS SUITABLE MATERIAL:

- UPON DIRECTION OF THE OWNER, OR AUTHORIZED REPRESENTATIVE, ALL VEGETATION, ROCKS, BOULDERS, DEBRIS, CONCRETE, OR OTHER UNSUITABLE MATERIALS SHALL BE DISPOSED IN A SUITABLE MANNER BY THE CONTRACTOR.
- CONTRACTOR SHALL BE RESPONSIBLE FOR LOCATING ALL UTILITIES.
  CARE SHOULD BE TAKEN NOT TO DISTURB OR DAMAGE ANY UTILITIES.
  ANY DAMAGE WILL BE REPAIRED AT THE EXPENSE OF THE CONTRACTOR
  IN A MANNER APPROVED BY THE OWNER'S REPRESENTATIVE, WHERE
  UNDERGROUND CONSTRUCTION OR OBSTRUCTION WILL NOT PERMIT
  THE INSTALLATION PER PLANS, NEW LOCATIONS FOR THE PLANT
  MATERIAL WILL BE DESIGNATED BY THE LANDSCAPE ARCHITECT OR
  OWNERS REPRESENTATIVE.
- H. TREE LOCATIONS ARE TO BE STAKED IN THE FIELD PRIOR TO INSTALLATION. LOCATIONS ARE SCHEMATIC AND MAY REQUIRE ADJUSTMENT. IN EVENT OF CONFLICTS WITH UTILITIES, EXISTING PLANT MATERIAL, ETC., LANDSCAPE ARCHITECT TO APPROVE FINAL LOCATIONS PRIOR TO PLANTING.
- ALL TREES AND PALMS TO BE THOROUGHLY WATERED AT PLANTING.
  TREES AND PALMS SHALL BE STAKED TO ASSURE PROPER ALIGNMENT
  AND STABILITY.
- J. CONTRACTOR SHALL BE RESPONSIBLE FOR VERIFYING ALL QUANTITIES PER MATERIAL ON DRAWINGS PRIOR TO SUBMITTING BID. THE PLANTING PLAN SHALL TAKE PRECEDENCE OVER PANT LIST. FINAL SOD, MULCH AND TOPSOIL QUANTITIES ARE TO BE MADE BY THE CONTRACTOR.

CHRISTOPHER SCOTT

DAVIDSON

LA 0001419

OF FLORIDE

O STORY ADDITION ESTATE OAK CIRCLE ALYWOOD, FLORIDA 33312

CAUTION: PLEASE NOTE

Contractor shall secure all permits required for the work from any state or local departments, utility companies or jurisdiction affected by the work. The Contractor shall have permits "in hand" prior to starting work. The Landscape Architect and/ or Owner shall bear no responsibility for work performed without permitted drawings.

The Contractor shall be responsible for all changes to Work, at no additional cost to Owner,

as a result of unauthorized work prior to receipt of permit.

48 HOURS BEFORE DIGGING

CALL 811

TOLL FREE

SUNSHINE STATE UTILITIES LOCATION
ONE CALL CENTER OF FLORIDA

DETAILS AND NOTES

FOR PERMIT

Date: SHEET:

L-2

