

WATER MAIN TESTING AND DISINFECTION NOTES:

- BACTERIOLOGICAL TESTS HAVE BEEN PERFORMED ON THE PROPOSED WATER MAINS AND THE SYSTEM HAS BEEN APPROVED BY THE CITY OF HOLLYWOOD AND THE BROWARD
- 150 PSI AND IN ACCORDANCE WITH RULE 62-555.330 (FAC) C600 AWWA LATEST REVISION, EXCEPT AS OTHERWISE SPECIFIED HEREIN AND IN SPECIFICATION SECTION OF GALLONS PER HOUR AS DETERMINED BY THE FORMULA:
- L = THE ALLOWABLE LEAKAGE IN GALLONS PER HOUR. S = THE LENGTH OF PIPE BEING TESTED. D = THE NOMINAL DIAMETER OF THE PIPE BEING TESTED.
- 3. THE COMPLETE LENGTH OF THE PROPOSED WATER MAIN SHALL BE TESTED, IN LENGTHS
- 4. PROPOSED WATER MAINS SHALL BE DISINFECTED IN ACCORDANCE WITH THE LATEST EDITION OF ANSI/AWWA STANDARD C651 AND BACTERIOLOGICAL TESTED FOR TWO
- 6. THE CONTRACTOR SHALL DIRECTLY HIRE A TESTING LABORATORY CERTIFIED BY THE FLORIDA DEPARTMENT OF HEALTH IN ORDER TO COLLECT AND TEST WATER SAMPLES FROM THE WATER DISTRIBUTION SYSTEM TO BE PLACED INTO SERVICE. SAMPLE WITH RULES 62-555.315(6), 62-555.340 AND 62-555.330 (FAC), AS WELL AS ALL REQUIREMENTS OF THE BROWARD COUNTY HEALTH DEPARTMENT PERMIT.
- FOR FINAL INSPECTION UNTIL SUCCESSFUL TEST RESULTS ARE OBTAINED FOR ALL TESTS DESCRIBED ABOVE.






- 1. NO CONNECTIONS TO THE EXISTING LINES SHALL BE MADE UNTIL THE PRESSURE AND COUNTY HEALTH DEPARTMENT.
- 2. THE PRESSURE TEST SHALL BE PERFORMED FOR 2 HOURS AT A CONSTANT PRESSURE OF 15995, "PIPELINE TESTING AND DISINFECTION". PRESSURE TEST SHALL BE WITNESSED BY THE CITY OF HOLLYWOOD. THE ALLOWABLE LEAKAGE SHALL BE LESS THAN THE NUMBER





- P = THE AVERAGE TEST PRESSURE IN POUNDS PER SQUARE INCH.
- NOT TO EXCEED 2,000 FEET PER TEST.
- CONSECUTIVE DAYS IN ACCORDANCE WITH SPECIFICATION SECTION 15995, "PIPELINE TESTING AND DISINFECTION".
- 5. BACTERIOLOGICAL TESTS SHALL BE REQUESTED AND PAID FOR BY THE CONTRACTOR.
- COLLECTION AND BACTERIOLOGICAL ANALYSES SHALL BE PERFORMED IN ACCORDANCE
- 7. THE WATER DISTRIBUTION SYSTEM SHALL NOT BE CONSIDERED COMPLETE AND READY

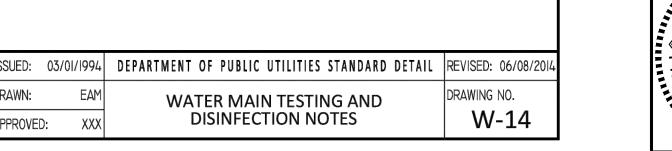



No. 63166

STATE OF

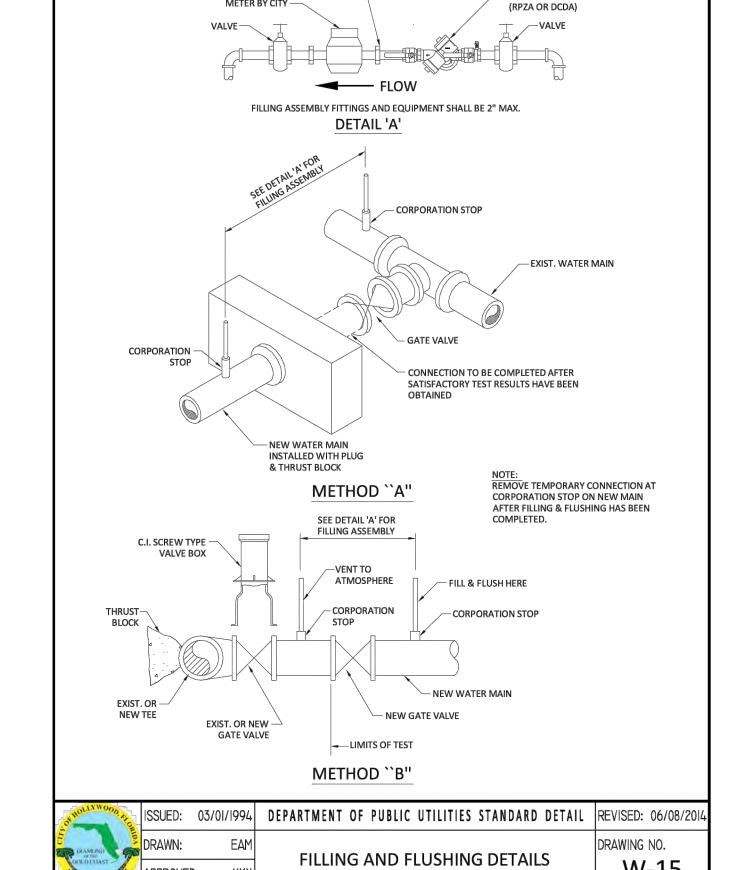

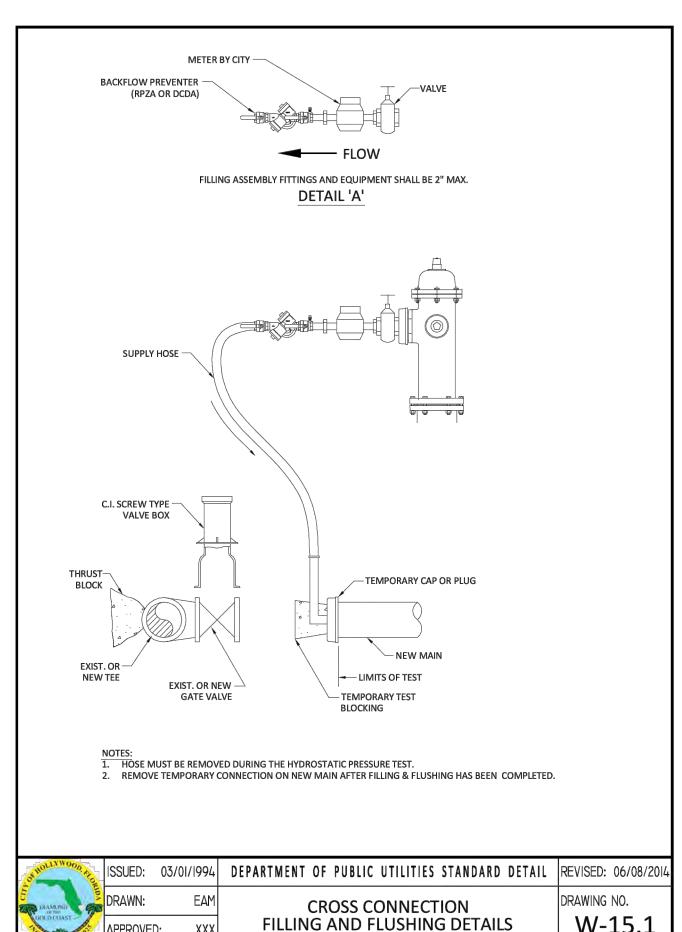

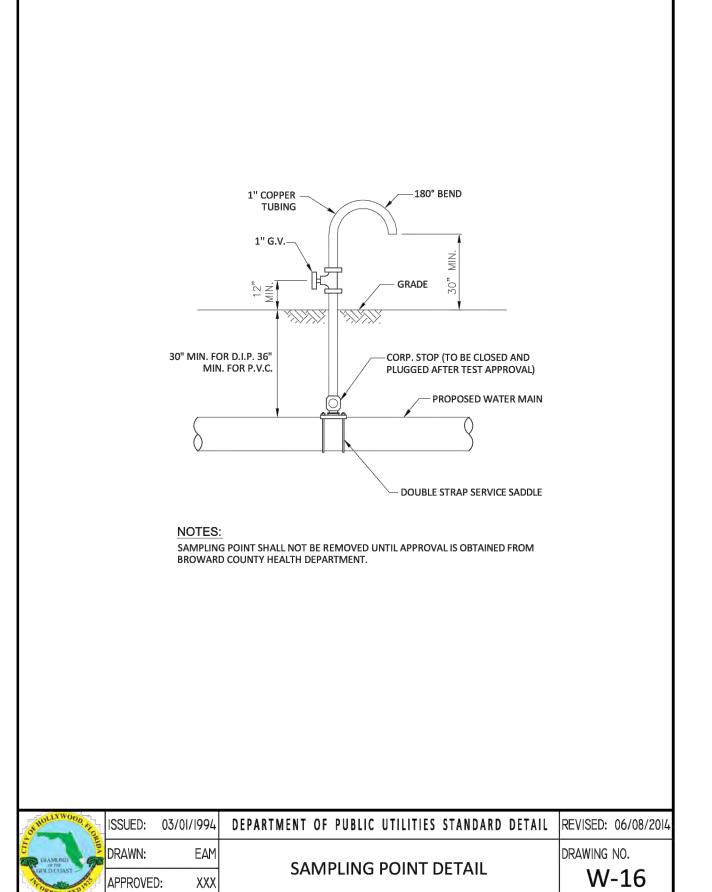

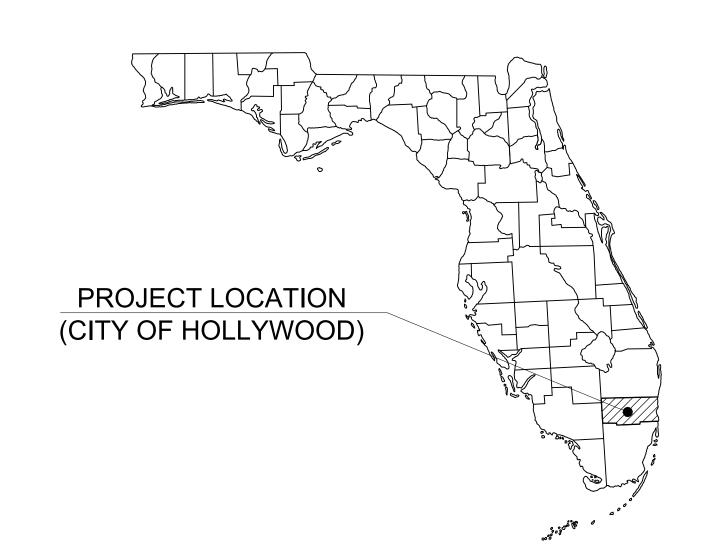

FINAL TAC SUBMITTAL

FOR

OAKWOOD EAST MULTI FAMILY PROJECT

PRELIMINARY TAC MEETING DATE: 7/15/24 FINAL TAC MEETING DATE: 10/7/24 PLANNING & DEVELOPMENT BOARD MEETING DATE: TBD CITY COMMISSION MEETING DATE: TBD

LOCATED IN

CITY OF HOLLYWOOD, FL SECTION 4, TOWNSHIP 51 S, RANGE 42 E

PROJECT TEAM

OWNER/ DEVELOPER

BRANDON REYNOLDS

SURVEYOR

LANDSCAPE ARCHITECT

CIVIL ENGINEER

GREG D. WILFONG, P.E.

445 24TH STREET, SUITE 200

KIMLEY-HORN AND ASSOCIATES, INC

KIMLEY-HORN AND ASSOCIATES, INC. 445 24TH STREET, SUITE 200 VERO BEACH, FLORIDA 32960

GEOTECHNICAL CONSULTANT

UNIVERSAL ENGINEERING SCIENCES 1215 WALLACE DRIVE DELRAY BEACH, FLORIDA 33444 (561) 347-0070

ARCHITECT MSA ARCHITECTS 8950 S.W. 74 COURT, SUITE 1513 MIAMI, FLORIDA 33156

(305) 273-9911

LIST OF CONTACTS

STORMWATER GIOVANNI CONDE

BROWARD COUNTY ENVIRONMENTAL PERMITTING DIVISION 1 NORTH UNIVERSITY DRIVE, MAIL BOX 201 PLANTATION, FLORIDA 33324-2038 (954) 519-1473

WATER AND SEWER

CITY OF HOLLYWOOD PUBLIC UTILTIES 1621 N. 14 AVENUE HOLLYWOOD, FLORIDA 33022 (954) 967-4455

PLANNING AND ZONING

HOLLYWOOD, FLORIDA 33020

(954) 921-3335

BUILDING DIVISION

CITY OF HOLLYWOOD PLANNING DIVISION 2600 HOLLYWOOD BOULEVARD | ROOM 3150 HOLLYWOOD, FLORIDA 33020 (954) 921-3471

CITY OF HOLLYWOOD BUILDING DIVISION

2600 HOLLYWOOD BOULEVARD | ROOM 320


ROADWAY

CITY OF HOLLYWOOD PUBLIC WORKS 1600 SOUTH PARK ROAD HOLLYWOOD, FLORIDA 33020 (954) 967-4526

LEGAL DESCRIPTION: (RESIDENTIAL TOWER PARCEL)

A PARCEL OF LAND BEING A PORTION OF TRACT 'C', OAKWOOD HILLS, ACCORDING TO THE PLAT THEREOF RECORDED IN PLAT BOOK 120, PAGE 45, OF THE PUBLIC RECORDS OF BROWARD COUNTY, FLORIDA AND A PORTION OF VACATED N. 26th. AVENUE AS RECORDED IN OFFICIAL RECORDS BOOK 20603, PAGE 366 OF SAID PUBLIC RECORDS. SAID PARCEL BEING MORE

COMMENCE AT THE SOUTHEAST CORNER OF SAID TRACT "C"; THENCE N.04"07"58"W., ALONG THE EAST LINE OF SAID TRACT "C", A DISTANCE OF 36.83 FEET; THENCE N.07°50'52"E., ALONG SAID EAST LINE, A DISTANCE OF 113.75 FEET, TO THE POINT OF BEGINNING OF THE HEREIN DESCRIBED PARCEL OF LAND; THENCE S.85°15'20"W., A DISTANCE OF 221.11 FEET, TO A POINT ON THE WEST LINE OF SAID TRACT "C"; THENCE N.03°59'43"W., A DISTANCE OF 50.00 FEET; THENCE N.11°34'01"E., A DISTANCE OF 92.24 FEET, (THE PREVIOUS TWO COURSE BEING COINCIDENT WITH THE WEST LINE OF SAID TRACT "C"); THENCE N.78°25'59"W., A DISTANCE OF 80.00 FEET, TO A POINT ON THE EAST RIGHT-OF-WAY LINE OF THE C-10 CANAL; THENCE N.11°34'01"E., ALONG SAID EAST RIGHT OF WAY LINE A DISTANCE OF 269.78 FEET; THENCE S.78°25'59"E., A DISTANCE OF 300.01 FEET, TO A POINT ON THE EAST LINE OF SAID TRACT "C"; THENCE S.11°34'01"W., A DISTANCE OF 261.59 FEET; THENCE S.07°50'52"W., A DISTANCE OF 86.67 FEET, (THE PREVIOUS TWO COURSES BEING COINCIDENT WITH THE SAID EAST LINE OF TRACT "C") TO THE POINT OF BEGINNING.

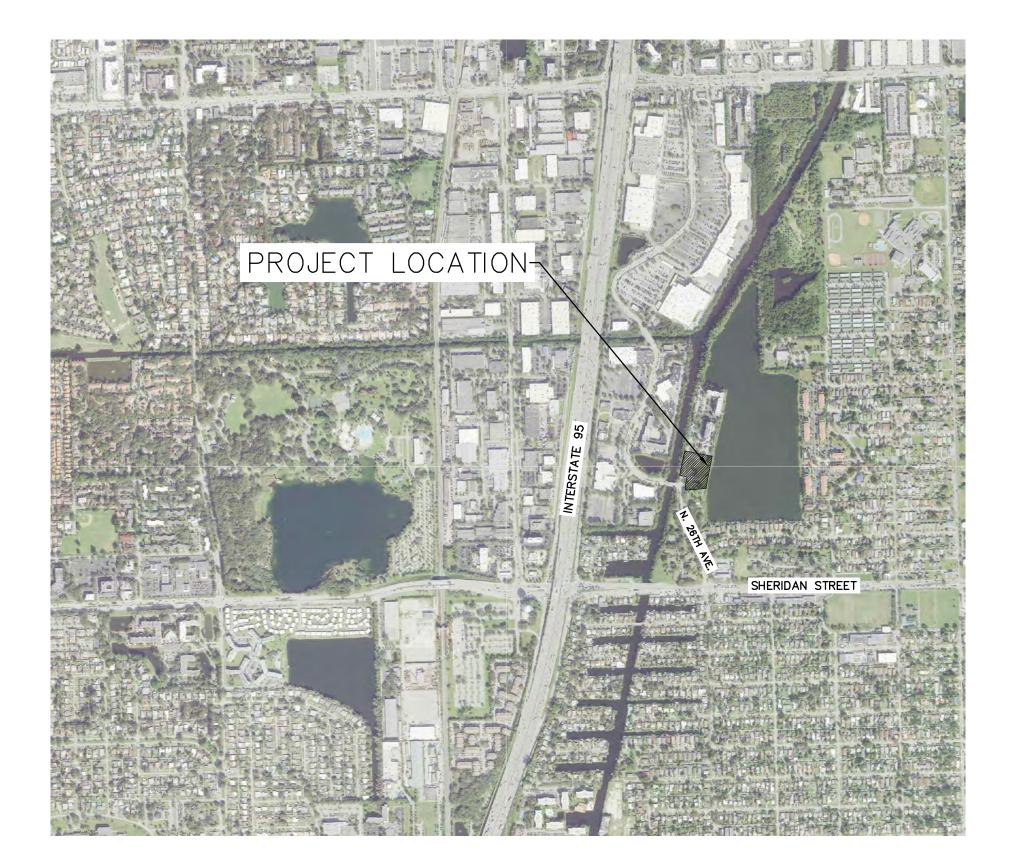



PREPARED BY:

C-000 COVER SHEET	Sheet Number	Sheet Title
SHEET 2 0F 4	C-000	COVER SHEET
SHEET 3 OF 4	SHEET 1 OF 4	ALTA SURVEY
SHEET 4 0F 4 ALTA SURVEY	SHEET 2 OF 4	ALTA SURVEY
C-001 GENERAL NOTES	SHEET 3 OF 4	ALTA SURVEY
C−050 EROSION CONTROL PLAN PHASE II C−051 EROSION CONTROL PLAN PHASE II C−052 EROSION CONTROL DETAILS C−053 EROSION CONTROL DETAILS C−100 DEMOLITION PLAN C−150 EXISTING AND PROPOSED EASEMENTS C−200 SITE PLAN C−201 SITE DETAILS C−202 SITE DETAILS C−203 VEHICLE TURN PLAN C−204 VEHICLE TURN PLAN C−205 PAVEMENT MARKING AND SGNAGE PLAN C−206 PAVEMENT MARKING AND SGNAGE PLAN C−207 PAVING RADING AND DRAINAGE PLAN C−300 OVERALL PAVING, GRADING AND DRAINAGE PLAN C−301 PAVING GRADING AND DRAINAGE ENLARCEMENT C−302 PAVING GRADING AND DRAINAGE PLAN DETAILS C−351 PAVING GRADING AND DRAINAGE PLAN DETAILS C−352 PAVING GRADING AND DRAINAGE PLAN DETAILS C−401 UTILITY PLAN DETAILS C−451 UTILITY PLAN DETAILS C−452 UTILITY PLAN DETAILS C−454 UTILITY PLAN DETAILS C−455 UTILITY PLAN DETAILS	SHEET 4 OF 4	ALTA SURVEY
C−051 EROSION CONTROL PLAN PHASE II C−052 EROSION CONTROL DETAILS C−053 EROSION CONTROL DETAILS C−100 DEMOLITION PLAN C−150 EXISTING AND PROPOSED EASEMENTS C−200 SITE PLAN C−201 SITE DETAILS C−202 SITE DETAILS C−203 VEHICLE TURN PLAN C−204 VEHICLE TURN PLAN C−205 PAVEMENT MARKING AND SIGNAGE PLAN C−206 PAVEMENT MARKING AND SIGNAGE PLAN C−207 PAVING GRADING AND DRAINAGE PLAN C−300 OVERALL PAVING, GRADING AND DRAINAGE PLAN C−301 PAVING GRADING AND DRAINAGE ENLARGEMENT C−302 PAVING GRADING AND DRAINAGE PLAN DETAILS C−351 PAVING GRADING AND DRAINAGE PLAN DETAILS C−352 PAVING GRADING AND DRAINAGE PLAN DETAILS C−400 UTILITY PLAN C−451 UTILITY PLAN DETAILS C−452 UTILITY PLAN DETAILS C−453 UTILITY PLAN DETAILS C−454 UTILITY PLAN DETAILS C−455 UTILITY PLAN DETAILS <	C-001	GENERAL NOTES
C−051 EROSION CONTROL PLAN PHASE II C−052 EROSION CONTROL DETAILS C−053 EROSION CONTROL DETAILS C−100 DEMOLITION PLAN C−150 EXISTING AND PROPOSED EASEMENTS C−200 SITE PLAN C−201 SITE DETAILS C−202 SITE DETAILS C−203 VEHICLE TURN PLAN C−204 VEHICLE TURN PLAN C−205 PAVEMENT MARKING AND SIGNAGE PLAN C−206 PAVEMENT MARKING AND SIGNAGE PLAN C−207 PAVING GRADING AND DRAINAGE PLAN C−300 OVERALL PAVING, GRADING AND DRAINAGE PLAN C−301 PAVING GRADING AND DRAINAGE ENLARGEMENT C−302 PAVING GRADING AND DRAINAGE PLAN DETAILS C−351 PAVING GRADING AND DRAINAGE PLAN DETAILS C−352 PAVING GRADING AND DRAINAGE PLAN DETAILS C−400 UTILITY PLAN C−451 UTILITY PLAN DETAILS C−452 UTILITY PLAN DETAILS C−453 UTILITY PLAN DETAILS C−454 UTILITY PLAN DETAILS C−455 UTILITY PLAN DETAILS <		
C−052 EROSION CONTROL DETAILS C−053 EROSION CONTROL DETAILS C−100 DEMOLITION PLAN C−150 EXISTING AND PROPOSED EASEMENTS C−200 SITE PLAN C−201 SITE DETAILS C−202 SITE DETAILS C−203 VEHICLE TURN PLAN C−204 VEHICLE TURN PLAN C−205 PAVEMENT MARKING AND SIGNAGE PLAN C−206 PAVEMENT MARKING AND SIGNAGE PLAN C−206 PAVEMENT DELINATION PLAN C−300 OVERALL PAVING, GRADING AND DRAINAGE PLAN C−301 PAWING GRADING AND DRAINAGE PLAN DETAILS C−302 PAVING GRADING AND DRAINAGE PLAN DETAILS C−352 PAVING GRADING AND DRAINAGE PLAN DETAILS C−353 DRAINAGE STRUCTURE TABLE C−354 PAVING GRADING AND DRAINAGE PLAN DETAILS C−450 UTILITY PLAN DETAILS C−451 UTILITY PLAN DETAILS C−452 UTILITY PLAN DETAILS C−453 UTILITY PLAN DETAILS C−454 UTILITY PLAN DETAILS C−455 UTILITY PLAN DETAILS		
C−053 EROSION CONTROL DETAILS C−100 DEMOLITION PLAN C−150 EXISTING AND PROPOSED EASEMENTS C−200 SITE PLAN C−201 SITE DETAILS C−202 SITE DETAILS C−203 VEHICLE TURN PLAN C−204 VEHICLE TURN PLAN C−205 PAVEMENT DELINATION PLAN C−206 PAVEMENT DELINATION PLAN C−206 PAVEMENT DELINATION PLAN C−207 OVERALL PAVING, GRADING AND DRAINAGE PLAN C−300 OVERALL PAVING, GRADING AND DRAINAGE PLAN DETAILS C−301 PAVING GRADING AND DRAINAGE ENLARGEMENT C−302 PAVING GRADING AND DRAINAGE ENLARGEMENT C−351 PAVING GRADING AND DRAINAGE PLAN DETAILS C−352 PAVING GRADING AND DRAINAGE PLAN DETAILS C−400 UTILITY PLAN C−451 UTILITY PLAN DETAILS C−452 UTILITY PLAN DETAILS C−453 UTILITY PLAN DETAILS C−454 UTILITY PLAN DETAILS C−455 UTILITY PLAN DETAILS C−456 UTILITY PLAN DETAILS		
C−100 DEMOLITION PLAN C−150 EXISTING AND PROPOSED EASEMENTS C−201 SITE DETAILS C−201 SITE DETAILS C−202 SITE DETAILS C−203 VEHICLE TURN PLAN C−204 VEHICLE TURN PLAN C−205 PAVEMENT MARKING AND SIGNACE PLAN C−206 PAVEMENT DELINATION PLAN C−300 OVERALL PAVING, GRADING AND DRAINAGE PLAN C−301 PAVING GRADING AND DRAINAGE ENLARGEMENT C−302 PAVING GRADING AND DRAINAGE ENLARGEMENT C−350 DRAINAGE STRUCTURE TABLE C−351 PAVING GRADING AND DRAINAGE PLAN DETAILS C−352 PAVING GRADING AND DRAINAGE PLAN DETAILS C−353 PAVING GRADING AND DRAINAGE PLAN DETAILS C−354 UTILITY PLAN DETAILS C−450 UTILITY PLAN DETAILS C−451 UTILITY PLAN DETAILS C−452 UTILITY PLAN DETAILS C−453 UTILITY PLAN DETAILS C−454 UTILITY PLAN DETAILS C−455 UTILITY PLAN DETAILS C−455 UTILITY PLAN DETAILS <tr< td=""><td></td><td></td></tr<>		
C−150 EXISTING AND PROPOSED EASEMENTS C−201 SITE PLAN C−201 SITE DETAILS C−202 SITE DETAILS C−203 VEHICLE TURN PLAN C−204 VEHICLE TURN PLAN C−205 PAVEMENT MARKING AND SIGNACE PLAN C−206 PAVEMENT MARKING AND SIGNACE PLAN C−300 OVERALL PAVING, GRADING AND DRAINAGE PLAN C−301 PAVING GRADING AND DRAINAGE ENLARGEMENT C−302 PAVING GRADING AND DRAINAGE ENLARGEMENT C−350 DRAINAGE STRUCTURE TABLE C−351 PAVING GRADING AND DRAINAGE PLAN DETAILS C−352 PAVING GRADING AND DRAINAGE PLAN DETAILS C−453 DAVING GRADING AND DRAINAGE PLAN DETAILS C−450 UTILITY PLAN DETAILS C−451 UTILITY PLAN DETAILS C−452 UTILITY PLAN DETAILS C−453 UTILITY PLAN DETAILS C−454 UTILITY PLAN DETAILS C−455 UTILITY PLAN DETAILS C−454 UTILITY PLAN DETAILS C−455 UTILITY PLAN DETAILS C−455 UTILITY PLAN DETAILS </td <td></td> <td></td>		
C−200 SITE PLAN C−201 SITE DETAILS C−202 SITE DETAILS C−203 VEHICLE TURN PLAN C−204 VEHICLE TURN PLAN C−205 PAVEMENT MARKING AND SIGNAGE PLAN C−206 PAVEMENT DELINATION PLAN C−206 PAVEMENT DELINATION PLAN C−207 OVERALL PAVING, GRADING AND DRAINAGE PLAN C−300 OVERALL PAVING, GRADING AND DRAINAGE ENLARGEMENT C−301 PAVING GRADING AND DRAINAGE ENLARGEMENT C−350 DRAINAGE STRUCTURE TABLE C−351 PAVING GRADING AND DRAINAGE PLAN DETAILS C−352 PAVING GRADING AND DRAINAGE PLAN DETAILS C−352 PAVING GRADING AND DRAINAGE PLAN DETAILS C−400 UTILITY PLAN C−451 UTILITY PLAN DETAILS C−453 UTILITY PLAN DETAILS C−454 UTILITY PLAN DETAILS C−454 UTILITY PLAN DETAILS C−455 UTILITY PLAN DETAILS C−456 UTILITY PLAN DETAILS C−457 UTILITY PLAN DETAILS C−458 UTILITY PLAN DETAILS		
C−201 SITE DETAILS C−203 YEHICLE TURN PLAN C−204 VEHICLE TURN PLAN C−205 PAVEMENT MARKING AND SIGNAGE PLAN C−206 PAVEMENT DELINATION PLAN C−206 PAVEMENT DELINATION PLAN C−300 OVERALL PAVING, GRADING AND DRAINAGE PLAN C−301 PAVING GRADING AND DRAINAGE ENLARGEMENT C−302 PAVING GRADING AND DRAINAGE ENLARGEMENT C−350 DRAINAGE STRUCTURE TABLE C−351 PAVING GRADING AND DRAINAGE PLAN DETAILS C−352 PAVING GRADING AND DRAINAGE PLAN DETAILS C−352 PAVING GRADING AND DRAINAGE PLAN DETAILS C−400 UTILITY PLAN C−401 UTILITY PLAN DETAILS C−450 UTILITY PLAN DETAILS C−451 UTILITY PLAN DETAILS C−452 UTILITY PLAN DETAILS C−453 UTILITY PLAN DETAILS C−454 UTILITY PLAN DETAILS C−455 UTILITY PLAN DETAILS L−300 TREE MITIGATION DETAILS AND NOTES L−100 LANDSCAPE DETAILS L−151 GENERAL LANDSCAPE DETAILS </td <td></td> <td></td>		
C−202 SITE DETAILS C−203 VEHICLE TURN PLAN C−204 YEHICLE TURN PLAN C−205 PAVEMENT MARKING AND SIGNAGE PLAN C−206 PAVEMENT DELINATION PLAN C−300 OVERALL PAVING, GRADING AND DRAINAGE PLAN C−301 PAVING GRADING AND DRAINAGE ENLARGEMENT C−302 PAVING GRADING AND DRAINAGE ENLARGEMENT C−350 DRAINAGE STRUCTURE TABLE C−351 PAVING GRADING AND DRAINAGE PLAN DETAILS C−352 PAVING GRADING AND DRAINAGE PLAN DETAILS C−352 PAVING GRADING AND DRAINAGE PLAN DETAILS C−450 UTILITY PLAN DETAILS C−451 UTILITY PLAN DETAILS C−452 UTILITY PLAN DETAILS C−453 UTILITY PLAN DETAILS C−454 UTILITY PLAN DETAILS C−455 UTILITY PLAN DETAILS C−456 UTILITY PLAN DETAILS C−457 UTILITY PLAN DETAILS C−458 UTILITY PLAN DETAILS L−300 TREE MITIGATION PLAN L−301 TREE MITIGATION DETAILS L−302 TREAL LANDSCAPE PLAN	C-200	SITE PLAN
C−203 VEHICLE TURN PLAN C−204 VEHICLE TURN PLAN C−205 PAVEMENT MARKING AND SIGNACE PLAN C−206 PAVEMENT MARKING AND SIGNACE PLAN C−300 OVERALL PAVING, GRADING AND DRAINAGE PLAN C−301 PAVING GRADING AND DRAINAGE ENLARGEMENT C−302 PAVING GRADING AND DRAINAGE ENLARGEMENT C−350 DRAINAGE STRUCTURE TABLE C−351 PAVING GRADING AND DRAINAGE PLAN DETAILS C−352 PAVING GRADING AND DRAINAGE PLAN DETAILS C−352 PAVING GRADING AND DRAINAGE PLAN DETAILS C−400 UTILITY PLAN C−401 UTILITY PLAN DETAILS C−450 UTILITY PLAN DETAILS C−451 UTILITY PLAN DETAILS C−452 UTILITY PLAN DETAILS C−453 UTILITY PLAN DETAILS C−454 UTILITY PLAN DETAILS C−455 UTILITY PLAN DETAILS L−300 TREE MITIGATION PETAILS L−301 TREE MITIGATION PETAILS L−302 HARDSCAPE PLAN L−303 HARDSCAPE PLAN L−350 HARDSCAPE PLAN	C-201	SITE DETAILS
C-204 VEHICLE TURN PLAN C-205 PAVEMENT MARKING AND SIGNAGE PLAN C-206 PAVEMENT DELINATION PLAN C-300 OVERALL PAVING, GRADING AND DRAINAGE PLAN C-301 PAVING GRADING AND DRAINAGE ENLARGEMENT C-302 PAVING GRADING AND DRAINAGE ENLARGEMENT C-350 DRAINAGE STRUCTURE TABLE C-351 PAVING GRADING AND DRAINAGE PLAN DETAILS C-352 PAVING GRADING AND DRAINAGE PLAN DETAILS C-354 PAVING GRADING AND DRAINAGE PLAN DETAILS C-400 UTILITY PLAN C-401 UTILITY PLAN DETAILS C-450 UTILITY PLAN DETAILS C-451 UTILITY PLAN DETAILS C-452 UTILITY PLAN DETAILS C-453 UTILITY PLAN DETAILS C-454 UTILITY PLAN DETAILS C-455 UTILITY PLAN DETAILS C-455 UTILITY PLAN DETAILS C-455 UTILITY PLAN DETAILS C-456 UTILITY PLAN DETAILS C-457 UTILITY PLAN DETAILS C-458 UTILITY PLAN DETAILS C-459 UTILITY PLAN DETAILS C-450 UTILITY PLAN DETAILS C-451 UTILITY PLAN DETAILS C-452 UTILITY PLAN DETAILS C-453 UTILITY PLAN DETAILS C-454 UTILITY PLAN DETAILS C-455 UTILITY PLAN DETAILS C-456 UTILITY PLAN DETAILS C-457 UTILITY PLAN DETAILS C-458 UTILITY PLAN DETAILS C-459 UTILITY PLAN DETAILS C-450 TREE MITIGATION PLAN L-350 TREE MITIGATION PLAN L-350 HOLLYWOOD STANDARD NOTES AND DETAILS L-151 GENERAL LANDSCAPE DETAILS L-152 GENERAL LANDSCAPE DETAILS L-351 HARDSCAPE PLAN - AMENITY PLAN L-350 HARDSCAPE PLAN - AMENITY PLAN L-350 HARDSCAPE PLAN - ROW PLAN L-351 HARDSCAPE DETAILS L-352 MANUFACTURER DETAILS L-353 MANUFACTURER DETAILS L-354 MANUFACTURER DETAILS L-355 MANUFACTURER DETAILS L-356 MANUFACTURER DETAILS L-357 MANUFACTURER DETAILS L-358 MANUFACTURER DETAILS L-359 MANUFACTURER DETAILS L-350 MANUFACTURER DETAILS L-351 HARDSCAPE DETAILS L-352 LEVEL 3 A-2.1 LEVEL 1 A-2.2 LEVEL 2 A-2.3 LEVEL 3 A-2.4 LEVEL 4 A-2.5 LEVEL 5 A-2.6 LEVEL 6 A-2.7 LEVEL 7 A-2.8 LEVEL 10 A-2.9 LEVEL 10 A-2.1 LEVEL 1 A-2.2 LEVEL 2 A-2.3 LEVEL 3 A-2.4 LEVEL 8 A-2.9 LEVEL 10 A-2.1 LEVEL 1 A-2.2 LEVEL 5 A-2.6 LEVEL 6 A-2.7 LEVEL 7 A-2.8 LEVEL 10 A-3.3 RENDER A-3.1 ELEVATIONS (COLOR) A-3.3 RENDER A-3.4 UNIT PLANS A-4.2	C-202	SITE DETAILS
C-205 PAVEMENT MARKING AND SIGNAGE PLAN C-206 PAVEMENT DELINATION PLAN C-300 OVERALL PAVING, GRADING AND DRAINAGE PLAN C-301 PAVING GRADING AND DRAINAGE ENLARGEMENT C-302 PAVING GRADING AND DRAINAGE ENLARGEMENT C-350 DARINAGE STRUCTURE TABLE C-351 PAVING GRADING AND DRAINAGE PLAN DETAILS C-352 PAVING GRADING AND DRAINAGE PLAN DETAILS C-353 PAVING GRADING AND DRAINAGE PLAN DETAILS C-400 UTILITY PLAN C-401 UTILITY PLAN DETAILS C-450 UTILITY PLAN DETAILS C-451 UTILITY PLAN DETAILS C-452 UTILITY PLAN DETAILS C-453 UTILITY PLAN DETAILS C-454 UTILITY PLAN DETAILS C-454 UTILITY PLAN DETAILS C-455 UTILITY PLAN DETAILS C-455 UTILITY PLAN DETAILS C-456 UTILITY PLAN DETAILS C-451 UTILITY PLAN DETAILS C-452 UTILITY PLAN DETAILS C-453 UTILITY PLAN DETAILS C-454 UTILITY PLAN DETAILS C-455 UTILITY PLAN DETAILS C-455 UTILITY PLAN DETAILS C-456 UTILITY PLAN DETAILS C-457 UTILITY PLAN DETAILS C-458 UTILITY PLAN DETAILS C-459 UTILITY PLAN DETAILS C-450 UTILITY PLAN DETAILS C-451 UTILITY PLAN DETAILS C-452 UTILITY PLAN DETAILS C-453 UTILITY PLAN DETAILS C-454 UTILITY PLAN DETAILS C-455 UTILITY PLAN DETAILS C-456 UTILITY PLAN DETAILS C-457 HARDSCAPE PLAN L-350 HARDSCAPE PLAN L-350 HARDSCAPE DETAILS L-351 HARDSCAPE DETAILS L-352 MANUFACTURER DETAILS L-353 MANUFACTURER DETAILS L-354 MANUFACTURER DETAILS L-355 MANUFACTURER DETAILS L-356 MANUFACTURER DETAILS L-357 MANUFACTURER DETAILS L-358 MANUFACTURER DETAILS L-359 MANUFACTURER DETAILS L-350 MANUFACTURER DETAILS L-351 LEVEL 1 A-2.2 LEVEL 2 A-2.3 LEVEL 3 A-2.4 LEVEL 4 A-2.5 LEVEL 5 A-2.6 LEVEL 6 A-2.7 LEVEL 7 A-2.8 LEVEL 6 A-2.9 LEVEL 6 A-2.9 LEVEL 7 A-2.8 LEVEL 7 A-2.8 LEVEL 8 A-2.9 LEVEL 7 A-2.8 LEVEL 8 A-2.9 LEVEL 10NS (COLOR) A-3.1 ELEVATIONS (COLOR) A-3.2 ELEVATIONS (COLOR) A-3.3 RENDER A-3.4 RENDER A-4.1 UNIT PLANS A-4.2 UNIT PL	C-203	VEHICLE TURN PLAN
C-206 OVERALL PAVING, GRADING AND DRAINAGE PLAN C-301 PAVING GRADING AND DRAINAGE PLAN C-302 PAVING GRADING AND DRAINAGE ENLARGEMENT C-302 PAVING GRADING AND DRAINAGE ENLARGEMENT C-350 DRAINAGE STRUCTURE TABLE C-351 PAVING GRADING AND DRAINAGE PLAN DETAILS C-352 PAVING GRADING AND DRAINAGE PLAN DETAILS C-400 UTILITY PLAN C-401 UTILITY PLAN DETAILS C-450 UTILITY PLAN DETAILS C-451 UTILITY PLAN DETAILS C-452 UTILITY PLAN DETAILS C-453 UTILITY PLAN DETAILS C-454 UTILITY PLAN DETAILS C-454 UTILITY PLAN DETAILS C-455 UTILITY PLAN DETAILS C-455 UTILITY PLAN DETAILS C-455 UTILITY PLAN DETAILS C-455 UTILITY PLAN DETAILS C-451 UTILITY PLAN DETAILS C-452 UTILITY PLAN DETAILS C-453 UTILITY PLAN DETAILS C-454 UTILITY PLAN DETAILS C-455 UTILITY PLAN DETAILS C-455 UTILITY PLAN DETAILS C-456 UTILITY PLAN DETAILS C-457 UTILITY PLAN DETAILS C-458 UTILITY PLAN DETAILS C-459 UTILITY PLAN DETAILS C-450 TREE MITIGATION DETAILS AND NOTES L-300 TREE MITIGATION DETAILS AND NOTES L-301 HANDSCAPE PLAN DETAILS C-302 GENERAL LANDSCAPE DETAILS L-351 GENERAL LANDSCAPE DETAILS L-352 GENERAL LANDSCAPE NOTES AND SPECIFICATIONS L-301 HARDSCAPE PLAN - AMENITY PLAN L-350 HARDSCAPE PLAN - ROW PLAN L-351 HARDSCAPE DETAILS L-352 MANUFACTURER DETAILS L-353 MANUFACTURER DETAILS L-354 MANUFACTURER DETAILS L-355 MANUFACTURER DETAILS L-356 MANUFACTURER DETAILS L-357 MANUFACTURER DETAILS L-358 MANUFACTURER DETAILS L-359 MANUFACTURER DETAILS L-350 MANUFACTURER DETAILS L-351 LEVEL 1 L-252 LEVEL 2 L-2.3 LEVEL 3 L-2.4 LEVEL 4 L-2.5 LEVEL 5 L-2.5 LEVEL 5 L-2.6 LEVEL 6 L-2.7 LEVEL 7 L-2.8 LEVEL 6 L-2.7 LEVEL 7 L-2.8 LEVEL 6 L-2.9 LEVEL 8 L-2.9 LEVEL 8 L-2.9 LEVEL 100F LA-3.1 ELEVATIONS LEVATIONS LEVATIONS LEVATIONS LEVATIONS LEVATIONS L-3.3 RENDER L-3.4 REPUBER L-3.4 UNIT PLANS	C-204	VEHICLE TURN PLAN
C-206 OVERALL PAVING, GRADING AND DRAINAGE PLAN C-301 PAVING GRADING AND DRAINAGE PLAN C-302 PAVING GRADING AND DRAINAGE ENLARGEMENT C-302 PAVING GRADING AND DRAINAGE ENLARGEMENT C-350 DRAINAGE STRUCTURE TABLE C-351 PAVING GRADING AND DRAINAGE PLAN DETAILS C-352 PAVING GRADING AND DRAINAGE PLAN DETAILS C-400 UTILITY PLAN C-401 UTILITY PLAN DETAILS C-450 UTILITY PLAN DETAILS C-451 UTILITY PLAN DETAILS C-452 UTILITY PLAN DETAILS C-453 UTILITY PLAN DETAILS C-454 UTILITY PLAN DETAILS C-454 UTILITY PLAN DETAILS C-455 UTILITY PLAN DETAILS C-455 UTILITY PLAN DETAILS C-455 UTILITY PLAN DETAILS C-455 UTILITY PLAN DETAILS C-451 UTILITY PLAN DETAILS C-452 UTILITY PLAN DETAILS C-453 UTILITY PLAN DETAILS C-454 UTILITY PLAN DETAILS C-455 UTILITY PLAN DETAILS C-455 UTILITY PLAN DETAILS C-456 UTILITY PLAN DETAILS C-457 UTILITY PLAN DETAILS C-458 UTILITY PLAN DETAILS C-459 UTILITY PLAN DETAILS C-450 TREE MITIGATION DETAILS AND NOTES L-300 TREE MITIGATION DETAILS AND NOTES L-301 HANDSCAPE PLAN DETAILS C-302 GENERAL LANDSCAPE DETAILS L-351 GENERAL LANDSCAPE DETAILS L-352 GENERAL LANDSCAPE NOTES AND SPECIFICATIONS L-301 HARDSCAPE PLAN - AMENITY PLAN L-350 HARDSCAPE PLAN - ROW PLAN L-351 HARDSCAPE DETAILS L-352 MANUFACTURER DETAILS L-353 MANUFACTURER DETAILS L-354 MANUFACTURER DETAILS L-355 MANUFACTURER DETAILS L-356 MANUFACTURER DETAILS L-357 MANUFACTURER DETAILS L-358 MANUFACTURER DETAILS L-359 MANUFACTURER DETAILS L-350 MANUFACTURER DETAILS L-351 LEVEL 1 L-252 LEVEL 2 L-2.3 LEVEL 3 L-2.4 LEVEL 4 L-2.5 LEVEL 5 L-2.5 LEVEL 5 L-2.6 LEVEL 6 L-2.7 LEVEL 7 L-2.8 LEVEL 6 L-2.7 LEVEL 7 L-2.8 LEVEL 6 L-2.9 LEVEL 8 L-2.9 LEVEL 8 L-2.9 LEVEL 100F LA-3.1 ELEVATIONS LEVATIONS LEVATIONS LEVATIONS LEVATIONS LEVATIONS L-3.3 RENDER L-3.4 REPUBER L-3.4 UNIT PLANS	C-205	PAVEMENT MARKING AND SIGNAGE PLAN
C-300 OVERALL PAVING, GRADING AND DRAINAGE PLAN C-301 PAVING GRADING AND DRAINAGE ENLARGEMENT C-302 PAVING GRADING AND DRAINAGE ENLARGEMENT C-350 DRAINAGE STRUCTURE TABLE C-351 PAVING GRADING AND DRAINAGE PLAN DETAILS C-352 PAVING GRADING AND DRAINAGE PLAN DETAILS C-352 PAVING GRADING AND DRAINAGE PLAN DETAILS C-400 UTILITY PLAN C-401 UTILITY CROSSINGS C-450 UTILITY PLAN DETAILS C-451 UTILITY PLAN DETAILS C-452 UTILITY PLAN DETAILS C-453 UTILITY PLAN DETAILS C-454 UTILITY PLAN DETAILS C-455 UTILITY PLAN DETAILS C-455 UTILITY PLAN DETAILS L-000 TREE MITIGATION PLAN L-050 TREE MITIGATION PLAN L-050 TREE MITIGATION DETAILS AND NOTES L-151 GENERAL LANDSCAPE PLAN L-152 GENERAL LANDSCAPE DETAILS L-151 GENERAL LANDSCAPE DETAILS L-351 HARDSCAPE PLAN - AMENITY PLAN L-350 HARDSCAPE PLAN - AMENITY PLAN L-350 HARDSCAPE DETAILS L-351 HARDSCAPE DETAILS L-352 MANUFACTURER DETAILS L-353 MANUFACTURER DETAILS L-354 MANUFACTURER DETAILS L-355 MANUFACTURER DETAILS L-356 MANUFACTURER DETAILS L-357 MANUFACTURER DETAILS L-358 MANUFACTURER DETAILS L-359 MANUFACTURER DETAILS L-350 HARDSCAPE DETAILS L-351 HERDSCAPE DETAILS L-352 MANUFACTURER DETAILS L-353 MANUFACTURER DETAILS L-354 MANUFACTURER DETAILS L-355 MANUFACTURER DETAILS L-356 MANUFACTURER DETAILS L-357 MANUFACTURER DETAILS L-358 MANUFACTURER DETAILS L-359 MANUFACTURER DETAILS L-350 MANUFACTURER DETAILS L-351 MANUFACTURER DETAILS L-352 MANUFACTURER DETAILS L-353 MANUFACTURER DETAILS L-354 MANUFACTURER DETAILS L-355 MANUFACTURER DETAILS L-356 MANUFACTURER DETAILS L-357 MANUFACTURER DETAILS L-358 MANUFACTURER DETAILS L-359 MANUFACTURER DETAILS L-350 MANUFACTURER C-453 UTILITY PLAN DETAILS C-455 UTILITY PLAN DETAILS C-455 UTILITY PLAN DETAILS C-455 UTILITY PLAN DETAILS C-450 TREE MITIGATION DETAILS AND NOTES L-000 TREE MITIGATION DETAILS AND NOTES L-100 LANDSCAPE PLAN C-150 HOLLYWOOD STANDARD NOTES AND DETAILS C-151 GENERAL LANDSCAPE DETAILS C-152 GENERAL LANDSCAPE NOTES AND SPECIFICATIONS L-350 HARDSCAPE PLAN - AMENITY PLAN L-350 HARDSCAPE PLAN - ROW PLAN L-350 HARDSCAPE DETAILS L-351 HARDSCAPE DETAILS L-352 MANUFACTURER DETAILS L-353 MANUFACTURER DETAILS L-354 MANUFACTURER DETAILS L-355 MANUFACTURER DETAILS L-355 MANUFACTURER DETAILS L-356 MANUFACTURER DETAILS L-357 MANUFACTURER DETAILS L-358 MANUFACTURER DETAILS L-359 MANUFACTURER DETAILS L-350 LEVEL 3 L-2-2 LEVEL 2 L-2-2 LEVEL 2 L-2-2 LEVEL 3 L-2-2 LEVEL 3 L-2-2 LEVEL 4 L-2-2 LEVEL 5 L-2-2 LEVEL 5 L-2-2 LEVEL 5 L-2-2 LEVEL 6 L-2-2 LEVEL 7 L-2-3 LEVEL 7 LEVEL 7 L-2-4 LEVEL 7 LEVEL 7 L-2-2 LEVEL 7 LEVEL 7 LEVEL 7 L-2-2 LEVEL 10 LEV		
C-351 PAVING GRADING AND DRAINAGE PLAN DETAILS C-352 PAVING GRADING AND DRAINAGE PLAN DETAILS C-400 UTILITY PLAN C-401 UTILITY CROSSINGS C-450 UTILITY PLAN DETAILS C-451 UTILITY PLAN DETAILS C-451 UTILITY PLAN DETAILS C-452 UTILITY PLAN DETAILS C-453 UTILITY PLAN DETAILS C-454 UTILITY PLAN DETAILS C-455 UTILITY PLAN DETAILS C-455 UTILITY PLAN DETAILS C-456 UTILITY PLAN DETAILS C-457 UTILITY PLAN DETAILS C-458 UTILITY PLAN DETAILS C-459 UTILITY PLAN DETAILS C-450 UTILITY PLAN DETAILS C-451 UTILITY PLAN DETAILS C-452 UTILITY PLAN DETAILS C-453 UTILITY PLAN DETAILS C-454 UTILITY PLAN DETAILS C-455 UTILITY PLAN DETAILS C-455 UTILITY PLAN DETAILS C-456 UTILITY PLAN DETAILS L-350 TREE MITIGATION PLAN L-351 GENERAL LANDSCAPE PLAN L-151 GENERAL LANDSCAPE DETAILS L-352 GENERAL LANDSCAPE DETAILS L-353 HARDSCAPE PLAN - AMENITY PLAN L-350 HARDSCAPE PLAN - AMENITY PLAN L-350 HARDSCAPE PLAN - AMENITY PLAN L-351 HARDSCAPE DETAILS L-352 MANUFACTURER DETAILS L-353 MANUFACTURER DETAILS L-354 MANUFACTURER DETAILS L-355 MANUFACTURER DETAILS L-356 MANUFACTURER DETAILS L-357 MANUFACTURER DETAILS L-358 MANUFACTURER DETAILS L-359 MANUFACTURER DETAILS L-350 MANUFACTURER DETAILS L-351 LEVEL 1 A-2.2 LEVEL 2 A-2.3 LEVEL 2 A-2.3 LEVEL 3 A-2.4 LEVEL 4 A-2.5 LEVEL 5 A-2.6 LEVEL 6 A-2.7 LEVEL 7 A-2.8 LEVEL 6 A-2.7 LEVEL 7 A-2.8 LEVEL 8 A-2.9 LEVEL 8 A-3.1 ELEVATIONS A-3.1 ELEVATIONS A-3.2 ELEVATIONS A-3.3 RENDER A-3.4 RENDER A-4.1 UNIT PLANS EX-1 REFUSE VEHICLE CIRCULATION DIAGRAM		
C-352 PAVING GRADING AND DRAINAGE PLAN DETAILS C-400 UTILITY PLAN C-401 UTILITY CROSSINGS C-450 UTILITY PLAN DETAILS C-451 UTILITY PLAN DETAILS C-452 UTILITY PLAN DETAILS C-453 UTILITY PLAN DETAILS C-454 UTILITY PLAN DETAILS C-455 UTILITY PLAN DETAILS C-456 UTILITY PLAN DETAILS C-457 MANUFACTURER DETAILS C-457 MANUFACTURER DETAILS C-358 MANUFACTURER DETAILS C-359 MANUFACTURER DETAILS C-359 MANUFACTURER DETAILS C-359 MANUFACTURER DETAILS C-350 MANUFACTURER DETAILS C-350 MANUFACTURER DETAILS C-351 LEVEL 1 C-352 MANUFACTURER DETAILS C-355 MANUFACTURER DETAILS C-356 MANUFACTURER DETAILS C-357 MANUFACTURER DETAILS C-358 MANUFACTURER DETAILS C-359 MANUFACTURER DETAILS C-350 MANUFACTURER DETAILS C-351 LEVEL 1 C-22 LEVEL 2 C-23 LEVEL 3 C-24 LEVEL 4 C-25 LEVEL 5 C-26 LEVEL 5 C-27 LEVEL 7 C-28 LEVEL 6 C-27 LEVEL 7 C-28 LEVEL 6 C-27 LEVEL 7 C-28 LEVEL 6 C-27 LEVEL 7 C-28 LEVEL 8 C-29 LEVEL 7 C-28 LEVEL 10NS C-29 LEVEL 7 C-28 LEVEL 10NS C-30 LEVEL 8 C-30 LEVEL 8 C-31 LEVEL 8 C-32 LEVEL 10NS C-31 LEVEL 10NS C-31 LEVEL 10NS C-32 LEVEL 10NS C-33 RENDER C-34 LEVEL 10NS C-35 LEVEL 10NS C-36 LEVEL 10NS C-37 LEVEL 10NS C-38 LEVEL 10NS C-38 LEVEL 10NS C-39 LEVEL 10NS C-39 LEVEL 10NS C-30 LEVEL 10NS C-30 LEVEL 10NS C-30 LEVEL 10NS C-30 LEVEL 10NS C-31 LEVEL 10NS		
C-400		
C-401 UTILITY CROSSINGS C-450 UTILITY PLAN DETAILS C-451 UTILITY PLAN DETAILS C-452 UTILITY PLAN DETAILS C-453 UTILITY PLAN DETAILS C-454 UTILITY PLAN DETAILS C-455 UTILITY PLAN DETAILS L-000 TREE MITIGATION PLAN L-050 TREE MITIGATION DETAILS AND NOTES L-100 LANDSCAPE PLAN L-150 HOLLYWOOD STANDARD NOTES AND DETAILS L-151 GENERAL LANDSCAPE DETAILS L-152 GENERAL LANDSCAPE NOTES AND SPECIFICATIONS L-351 HARDSCAPE PLAN - AMENITY PLAN L-301 HARDSCAPE PLAN - AMENITY PLAN L-352 MANDFACPE PLAN - AMENITY PLAN L-353 HARDSCAPE DETAILS L-354 HARDSCAPE DETAILS L-3551 HARDSCAPE DETAILS L-3552 MANUFACTURER DETAILS L-3553 MANUFACTURER DETAILS L-3554 MANUFACTURER DETAILS L-3555 MANUFACTURER DETAILS L-356 MANUFACTURER DETAILS L-357 MAPUFACTUR	C-352	PAVING GRADING AND DRAINAGE PLAN DETAILS
C-450 C-451 UTILITY PLAN DETAILS C-452 UTILITY PLAN DETAILS C-453 UTILITY PLAN DETAILS C-453 UTILITY PLAN DETAILS C-454 UTILITY PLAN DETAILS C-455 UTILITY PLAN DETAILS C-456 UTILITY PLAN DETAILS C-457 UTILITY PLAN DETAILS C-458 UTILITY PLAN DETAILS C-459 UTILITY PLAN DETAILS C-450 C-450 UTILITY PLAN DETAILS C-450 UTILITY PLAN DETAILS C-450 C-450 UTILITY C-450 UTILITURE C-450 C-450 UTILITURE C	C-400	UTILITY PLAN
C-451 UTILITY PLAN DETAILS C-452 UTILITY PLAN DETAILS C-453 UTILITY PLAN DETAILS C-454 UTILITY PLAN DETAILS C-455 UTILITY PLAN DETAILS C-455 UTILITY PLAN DETAILS L-000 TREE MITIGATION PLAN L-050 TREE MITIGATION DETAILS AND NOTES L-100 LANDSCAPE PLAN L-150 HOLLYWOOD STANDARD NOTES AND DETAILS L-151 GENERAL LANDSCAPE DETAILS L-152 GENERAL LANDSCAPE DETAILS L-300 HARDSCAPE PLAN - AMENITY PLAN L-301 HARDSCAPE PLAN - ROW PLAN L-351 HARDSCAPE DETAILS L-352 MANUFACTURER DETAILS L-353 MANUFACTURER DETAILS L-354 MANUFACTURER DETAILS L-355 MANUFACTURER DETAILS L-355 MANUFACTURER DETAILS L-356 MANUFACTURER DETAILS L-357 MANUFACTURER DETAILS L-358 MANUFACTURER DETAILS L-359 MANUFACTURER DETAILS L-350 MANUFACTURER DETAILS L-351 LEVEL 1 L-351 LEVEL 1 L-352 LEVEL 1 L-353 MANUFACTURER DETAILS L-354 MANUFACTURER DETAILS L-355 MANUFACTURER DETAILS L-356 MANUFACTURER DETAILS L-357 MANUFACTURER DETAILS L-358 MANUFACTURER DETAILS L-359 MANUFACTURER DETAILS L-359 MANUFACTURER DETAILS L-350 MANUFACTURER DETAILS L-351 LEVEL 1 LEVEL 1 LEVEL 1 LEVEL 2 LEVEL 2 LEVEL 3 LEVEL 3 LEVEL 5 LEVEL 5 LEVEL 5 LEVEL 6 LEVEL 6 LEVEL 6 LEVEL 6 LEVEL 6 LEVEL 7 LEVEL 8	C-401	UTILITY CROSSINGS
C-452 UTILITY PLAN DETAILS C-453 UTILITY PLAN DETAILS C-454 UTILITY PLAN DETAILS C-455 UTILITY PLAN DETAILS L-000 TREE MITIGATION PLAN L-050 TREE MITIGATION PLAN L-050 TREE MITIGATION DETAILS AND NOTES L-100 LANDSCAPE PLAN L-150 HOLLYWOOD STANDARD NOTES AND DETAILS L-151 GENERAL LANDSCAPE DETAILS L-152 GENERAL LANDSCAPE DETAILS L-300 HARDSCAPE PLAN - AMENITY PLAN L-301 HARDSCAPE PLAN - ROW PLAN L-351 HARDSCAPE DETAILS L-352 MANUFACTURER DETAILS L-353 MANUFACTURER DETAILS L-354 MANUFACTURER DETAILS L-355 MANUFACTURER DETAILS L-355 MANUFACTURER DETAILS L-356 MANUFACTURER DETAILS L-357 MANUFACTURER DETAILS L-358 MANUFACTURER DETAILS L-359 MANUFACTURER DETAILS L-350 MANUFACTURER DETAILS L-351 LEVEL 1 L-352 MANUFACTURER DETAILS L-353 MANUFACTURER DETAILS L-354 MANUFACTURER DETAILS L-355 MANUFACTURER DETAILS L-356 MANUFACTURER DETAILS L-357 MANUFACTURER DETAILS L-358 MANUFACTURER DETAILS L-359 MANUFACTURER DETAILS L-351 LEVEL 1 LEVEL 1 LEVEL 1 LEVEL 1 LEVEL 2 LEVEL 3 LEVEL 3 LEVEL 3 LEVEL 3 LEVEL 3 LEVEL 4 LEVEL 4 LEVEL 4 LEVEL 4 LEVEL 4 LEVEL 4 LEVEL 5 LEVEL 5 LEVEL 5 LEVEL 6 LEVEL 6 LEVEL 6 LEVEL 7 LEVEL 8 LEVEL 7 LEVEL 8 LEVEL	C-450	UTILITY PLAN DETAILS
C-452 UTILITY PLAN DETAILS C-453 UTILITY PLAN DETAILS C-454 UTILITY PLAN DETAILS C-455 UTILITY PLAN DETAILS L-000 TREE MITIGATION PLAN L-050 TREE MITIGATION PLAN L-050 TREE MITIGATION DETAILS AND NOTES L-100 LANDSCAPE PLAN L-150 HOLLYWOOD STANDARD NOTES AND DETAILS L-151 GENERAL LANDSCAPE DETAILS L-152 GENERAL LANDSCAPE DETAILS L-300 HARDSCAPE PLAN - AMENITY PLAN L-301 HARDSCAPE PLAN - ROW PLAN L-351 HARDSCAPE DETAILS L-352 MANUFACTURER DETAILS L-353 MANUFACTURER DETAILS L-354 MANUFACTURER DETAILS L-355 MANUFACTURER DETAILS L-355 MANUFACTURER DETAILS L-356 MANUFACTURER DETAILS L-357 MANUFACTURER DETAILS L-358 MANUFACTURER DETAILS L-359 MANUFACTURER DETAILS L-350 MANUFACTURER DETAILS L-351 LEVEL 1 L-352 MANUFACTURER DETAILS L-353 MANUFACTURER DETAILS L-354 MANUFACTURER DETAILS L-355 MANUFACTURER DETAILS L-356 MANUFACTURER DETAILS L-357 MANUFACTURER DETAILS L-358 MANUFACTURER DETAILS L-359 MANUFACTURER DETAILS L-351 LEVEL 1 LEVEL 1 LEVEL 1 LEVEL 1 LEVEL 2 LEVEL 3 LEVEL 3 LEVEL 3 LEVEL 3 LEVEL 3 LEVEL 4 LEVEL 4 LEVEL 4 LEVEL 4 LEVEL 4 LEVEL 4 LEVEL 5 LEVEL 5 LEVEL 5 LEVEL 6 LEVEL 6 LEVEL 6 LEVEL 7 LEVEL 8 LEVEL 7 LEVEL 8 LEVEL		
C-453 UTILITY PLAN DETAILS C-454 UTILITY PLAN DETAILS C-455 UTILITY PLAN DETAILS L-000 TREE MITIGATION PLAN L-050 TREE MITIGATION DETAILS AND NOTES L-100 LANDSCAPE PLAN L-150 HOLLYWOOD STANDARD NOTES AND DETAILS L-151 GENERAL LANDSCAPE DETAILS L-152 GENERAL LANDSCAPE NOTES AND SPECIFICATIONS L-300 HARDSCAPE PLAN - AMENITY PLAN L-301 HARDSCAPE PLAN - ROW PLAN L-350 HARDSCAPE DETAILS L-351 HARDSCAPE DETAILS L-352 MANUFACTURER DETAILS L-353 MANUFACTURER DETAILS L-354 MANUFACTURER DETAILS L-355 MANUFACTURER DETAILS L-355 MANUFACTURER DETAILS L-356 MANUFACTURER DETAILS L-357 MANUFACTURER DETAILS L-358 MANUFACTURER DETAILS L-357 MANUFACTURER DETAILS L-358 L-356 MANUFACTURER DETAILS L-357 MANUFACTURER DETAILS L-357 MANUFACTURER DETAILS L-358 MANUFACTURER DETAILS L-359 LEVEL 1 A-2.2 LEVEL 1 A-2.2 LEVEL 2 A-2.3 LEVEL 3 A-2.4 LEVEL 4 A-2.5 LEVEL 5 A-2.6 LEVEL 6 A-2.7 LEVEL 5 A-2.6 LEVEL 6 A-2.7 LEVEL 8 A-2.9 LEVEL 8 A-3.1 ELEVATIONS A-3.1 ELEVATIONS A-3.1 ELEVATIONS A-3.2 ELEVATIONS A-3.3 RENDER A-3.4 REPOBER A-4.1 UNIT PLANS A-4.1 UNIT PLANS EX-1 REFUSE VEHICLE CIRCULATION DIAGRAM		
C-454 C-455 UTILITY PLAN DETAILS L-000 TREE MITIGATION PLAN L-050 TREE MITIGATION DETAILS AND NOTES L-100 L-150 L-150 HOLLYWOOD STANDARD NOTES AND DETAILS L-151 GENERAL LANDSCAPE DETAILS L-152 GENERAL LANDSCAPE DETAILS L-300 HARDSCAPE PLAN - AMENITY PLAN L-301 HARDSCAPE PLAN - ROW PLAN L-351 HARDSCAPE DETAILS L-352 MANUFACTURER DETAILS L-353 MANUFACTURER DETAILS L-355 MANUFACTURER DETAILS L-356 MANUFACTURER DETAILS L-357 MANUFACTURER DETAILS L-357 MANUFACTURER DETAILS L-357 MANUFACTURER DETAILS L-358 L-359 MANUFACTURER DETAILS L-359 L-350 MANUFACTURER DETAILS L-351 L-351 L-352 MANUFACTURER DETAILS L-353 MANUFACTURER DETAILS L-354 L-355 MANUFACTURER DETAILS L-355 MANUFACTURER DETAILS L-356 MANUFACTURER DETAILS L-357 MANUFACTURER DETAILS L-358 L-359 MANUFACTURER DETAILS L-350 L-351 MANUFACTURER DETAILS L-351 LEVEL 1 M-2.2 LEVEL 1 M-2.2 LEVEL 2 M-2.3 LEVEL 3 MA-2.4 LEVEL 4 M-2.5 LEVEL 5 M-2.6 LEVEL 6 M-2.7 LEVEL 6 M-2.7 LEVEL 7 M-2.8 LEVEL 7 M-2.8 LEVEL 8 M-2.9 LEVEL ROOF M-3.1 ELEVATIONS M-3.1 ELEVATIONS M-3.2 ELEVATIONS M-3.2 ELEVATIONS MENDER M-3.3 RENDER M-3.4 RENDER M-4.1 UNIT PLANS EX-1 REFUSE VEHICLE CIRCULATION DIAGRAM		
C-455 UTILITY PLAN DETAILS L-000 TREE MITIGATION PLAN L-050 TREE MITIGATION DETAILS AND NOTES L-100 LANDSCAPE PLAN L-150 HOLLYWOOD STANDARD NOTES AND DETAILS L-151 GENERAL LANDSCAPE DETAILS L-152 GENERAL LANDSCAPE NOTES AND SPECIFICATIONS L-300 HARDSCAPE PLAN - AMENITY PLAN L-301 HARDSCAPE PLAN - ROW PLAN L-351 HARDSCAPE DETAILS L-352 MANUFACTURER DETAILS L-353 MANUFACTURER DETAILS L-354 MANUFACTURER DETAILS L-355 MANUFACTURER DETAILS L-356 MANUFACTURER DETAILS L-357 MANUFACTURER DETAILS L-357 MANUFACTURER DETAILS L-357 MANUFACTURER DETAILS L-358 MANUFACTURER DETAILS L-359 MANUFACTURER DETAILS L-350 MANUFACTURER DETAILS L-351 LEVEL 1 L-352 LEVEL 1 L-353 MANUFACTURER DETAILS L-355 MANUFACTURER DETAILS L-356 MANUFACTURER DETAILS L-357 MANUFACTURER DETAILS L-358 LEVEL 1 L-329 LEVEL 1 LEVEL 1 LEVEL 1 LEVEL 1 LEVEL 1 LEVEL 3 LEVEL 3 LEVEL 3 LEVEL 4 LEVEL 4 LEVEL 4 LEVEL 4 LEVEL 5 LEVEL 6 LEVEL 6 LEVEL 6 LEVEL 7 LEVEL 7 LEVEL 7 LEVEL 7 LEVEL 8 LEVEL 7 LEVEL 8 LEVEL 9 LEVEL ROOF LEVEL 8 LEVEL 8 LEVEL 8 LEVEL 8 LEVEL 8 LEVEL 9 LEVEL ROOF LEVEL 8 LEVEL 8 LEVEL 9 LEVEL ROOF LEVEL 8 LEVEL 8 LEVEL 8 LEVEL 9 LEVEL		
L-000 TREE MITIGATION PLAN L-050 TREE MITIGATION DETAILS AND NOTES L-100 LANDSCAPE PLAN L-150 HOLLYWOOD STANDARD NOTES AND DETAILS L-151 GENERAL LANDSCAPE DETAILS L-152 GENERAL LANDSCAPE NOTES AND SPECIFICATIONS L-300 HARDSCAPE PLAN - AMENITY PLAN L-301 HARDSCAPE PLAN - ROW PLAN L-350 HARDSCAPE DETAILS L-351 HARDSCAPE DETAILS L-352 MANUFACTURER DETAILS L-353 MANUFACTURER DETAILS L-354 MANUFACTURER DETAILS L-355 MANUFACTURER DETAILS L-356 MANUFACTURER DETAILS L-357 MANUFACTURER DETAILS L-357 MANUFACTURER DETAILS L-357 MANUFACTURER DETAILS L-22 LEVEL 1 A-2.1 LEVEL 1 A-2.2 LEVEL 2 A-2.3 LEVEL 3 A-2.4 LEVEL 4 A-2.5 LEVEL 5 A-2.6 LEVEL 6 A-2.7 LEVEL 6 A-2.7 LEVEL 7 A-2.8 LEVEL 8 A-2.9 LEVEL ROOF A-3.1 ELEVATIONS (COLOR) A-3.2 ELEVATIONS A-3.2 ELEVATIONS A-3.4 RENDER A-4.1 UNIT PLANS EX-1 REFUSE VEHICLE CIRCULATION DIAGRAM		
L-050 TREE MITIGATION DETAILS AND NOTES L-100 LANDSCAPE PLAN L-150 HOLLYWOOD STANDARD NOTES AND DETAILS L-151 GENERAL LANDSCAPE DETAILS L-152 GENERAL LANDSCAPE NOTES AND SPECIFICATIONS L-300 HARDSCAPE PLAN - AMENITY PLAN L-301 HARDSCAPE PLAN - ROW PLAN L-350 HARDSCAPE DETAILS L-351 HARDSCAPE DETAILS L-352 MANUFACTURER DETAILS L-353 MANUFACTURER DETAILS L-354 MANUFACTURER DETAILS L-355 MANUFACTURER DETAILS L-355 MANUFACTURER DETAILS L-356 MANUFACTURER DETAILS L-357 MANUFACTURER DETAILS L-357 MANUFACTURER DETAILS L-357 MANUFACTURER DETAILS L-357 MANUFACTURER DETAILS L-358 MANUFACTURER DETAILS L-359 MANUFACTURER DETAILS L-350 MANUFACTURER DETAILS L-351 LEVEL 1 L-352 LEVEL 1 L-355 MANUFACTURER DETAILS L-355 MANUFACTURER DETAILS L-356 MANUFACTURER DETAILS L-357 MANUFACTURER DETAILS L-358 MANUFACTURER DETAILS L-359 MANUFACTURER DETAILS LEVEL 1 LEVEL 1 LEVEL 1 LEVEL 2 LEVEL 2 LEVEL 3 LEVEL 3 LEVEL 3 LEVEL 4 LEVEL 4 LEVEL 4 LEVEL 4 LEVEL 4 LEVEL 5 LEVEL 5 LEVEL 5 LEVEL 5 LEVEL 6 LEVEL 6 LEVEL 7 LEVEL 7 LEVEL 7 LEVEL 8 LEVEL 8 LEVEL ROOF LEVEL ROOF LEVATIONS		
L-100 LANDSCAPE PLAN L-150 HOLLYWOOD STANDARD NOTES AND DETAILS L-151 GENERAL LANDSCAPE DETAILS L-152 GENERAL LANDSCAPE NOTES AND SPECIFICATIONS L-300 HARDSCAPE PLAN - AMENITY PLAN L-301 HARDSCAPE PLAN - ROW PLAN L-350 HARDSCAPE DETAILS L-351 HARDSCAPE DETAILS L-352 MANUFACTURER DETAILS L-353 MANUFACTURER DETAILS L-354 MANUFACTURER DETAILS L-355 MANUFACTURER DETAILS L-356 MANUFACTURER DETAILS L-357 MANUFACTURER DETAILS L-357 MANUFACTURER DETAILS L-357 MANUFACTURER DETAILS L-358 LEVEL 1 A-2.1 LEVEL 1 A-2.2 LEVEL 2 A-2.3 LEVEL 2 A-2.3 LEVEL 3 A-2.4 LEVEL 4 A-2.5 LEVEL 5 A-2.6 LEVEL 6 A-2.7 LEVEL 7 A-2.8 LEVEL 6 A-2.9 LEVEL 7 A-2.8 LEVEL 8 A-2.9 LEVEL ROOF A-3.1 ELEVATIONS A-3.1 ELEVATIONS (COLOR) A-3.2 ELEVATIONS (COLOR) A-3.3 RENDER A-3.4 RENDER A-4.1 UNIT PLANS A-4.2 UNIT PLANS EX-1 REFUSE VEHICLE CIRCULATION DIAGRAM		
L-150 HOLLYWOOD STANDARD NOTES AND DETAILS L-151 GENERAL LANDSCAPE DETAILS L-152 GENERAL LANDSCAPE NOTES AND SPECIFICATIONS L-300 HARDSCAPE PLAN - AMENITY PLAN L-301 HARDSCAPE PLAN - ROW PLAN L-350 HARDSCAPE DETAILS L-351 HARDSCAPE DETAILS L-352 MANUFACTURER DETAILS L-353 MANUFACTURER DETAILS L-354 MANUFACTURER DETAILS L-355 MANUFACTURER DETAILS L-356 MANUFACTURER DETAILS L-357 MANUFACTURER DETAILS LEVEL 1 A-2.2 LEVEL 2 A-2.3 LEVEL 3 A-2.1 LEVEL 1 A-2.2 LEVEL 2 A-2.3 LEVEL 3 A-2.4 LEVEL 4 A-2.5 LEVEL 5 A-2.6 LEVEL 6 A-2.7 LEVEL 5 A-2.8 LEVEL 8 A-2.9 LEVEL 8 A-2.9 LEVEL 8 A-2.9 LEVEL 8 A-3.1 ELEVATIONS A-3.1 ELEVATIONS A-3.1 ELEVATIONS A-3.2 ELEVATIONS A-3.2 ELEVATIONS A-3.2 RENDER A-3.4 RENDER A-4.1 UNIT PLANS A-4.2 UNIT PLANS EX-1 REFUSE VEHICLE CIRCULATION DIAGRAM	L-050	TREE MITIGATION DETAILS AND NOTES
L-151 GENERAL LANDSCAPE DETAILS L-152 GENERAL LANDSCAPE NOTES AND SPECIFICATIONS L-300 HARDSCAPE PLAN - AMENITY PLAN L-301 HARDSCAPE PLAN - ROW PLAN L-350 HARDSCAPE DETAILS L-351 HARDSCAPE DETAILS L-352 MANUFACTURER DETAILS L-353 MANUFACTURER DETAILS L-354 MANUFACTURER DETAILS L-355 MANUFACTURER DETAILS L-356 MANUFACTURER DETAILS L-357 MANUFACTURER DETAILS L-357 MANUFACTURER DETAILS L-357 MANUFACTURER DETAILS L-358 LEVEL 1 A-2.1 LEVEL 1 A-2.2 LEVEL 2 A-2.3 LEVEL 2 A-2.3 LEVEL 3 A-2.4 LEVEL 4 A-2.5 LEVEL 5 A-2.6 LEVEL 6 A-2.7 LEVEL 7 A-2.8 LEVEL 8 A-2.9 LEVEL 8 A-2.9 LEVEL 8 A-2.9 LEVEL 8 A-3.1 ELEVATIONS A-3.1 ELEVATIONS A-3.1 ELEVATIONS A-3.2 ELEVATIONS A-3.3 RENDER A-3.4 RENDER A-4.1 UNIT PLANS A-4.2 UNIT PLANS EX-1 REFUSE VEHICLE CIRCULATION DIAGRAM	L-100	LANDSCAPE PLAN
L-152 GENERAL LANDSCAPE NOTES AND SPECIFICATIONS L-300 HARDSCAPE PLAN - AMENITY PLAN L-301 HARDSCAPE PLAN - ROW PLAN L-350 HARDSCAPE DETAILS L-351 HARDSCAPE DETAILS L-351 HARDSCAPE DETAILS L-352 MANUFACTURER DETAILS L-353 MANUFACTURER DETAILS L-354 MANUFACTURER DETAILS L-355 MANUFACTURER DETAILS L-356 MANUFACTURER DETAILS L-357 MANUFACTURER DETAILS L-357 MANUFACTURER DETAILS A-2.1 LEVEL 1 A-2.2 LEVEL 2 A-2.3 LEVEL 3 A-2.4 LEVEL 4 A-2.5 LEVEL 5 A-2.6 LEVEL 6 A-2.7 LEVEL 6 A-2.7 LEVEL 7 A-2.8 LEVEL 8 A-2.9 LEVEL 8 A-2.9 LEVEL 8 A-3.1 ELEVATIONS A-3.1 ELEVATIONS A-3.1 ELEVATIONS COLOR) A-3.2 ELEVATIONS A-3.3 RENDER A-3.4 RENDER A-4.1 UNIT PLANS EX-1 REFUSE VEHICLE CIRCULATION DIAGRAM	L-150	HOLLYWOOD STANDARD NOTES AND DETAILS
L-300 HARDSCAPE PLAN - AMENITY PLAN L-301 HARDSCAPE PLAN - ROW PLAN L-350 HARDSCAPE DETAILS L-351 HARDSCAPE DETAILS L-352 MANUFACTURER DETAILS L-353 MANUFACTURER DETAILS L-354 MANUFACTURER DETAILS L-355 MANUFACTURER DETAILS L-356 MANUFACTURER DETAILS L-357 MANUFACTURER DETAILS L-357 MANUFACTURER DETAILS L-357 MANUFACTURER DETAILS L-357 MANUFACTURER DETAILS A-2.1 LEVEL 1 A-2.2 LEVEL 2 A-2.3 LEVEL 3 A-2.4 LEVEL 4 A-2.5 LEVEL 5 A-2.6 LEVEL 6 A-2.7 LEVEL 6 A-2.7 LEVEL 7 A-2.8 LEVEL 8 A-2.9 LEVEL 8 A-2.9 LEVEL ROOF A-3.1 ELEVATIONS A-3.1 ELEVATIONS A-3.1 ELEVATIONS (COLOR) A-3.2 ELEVATIONS (COLOR) A-3.3 RENDER A-3.4 RENDER A-4.1 UNIT PLANS EX-1 REFUSE VEHICLE CIRCULATION DIAGRAM	L-151	GENERAL LANDSCAPE DETAILS
L-301 HARDSCAPE PLAN - ROW PLAN L-350 HARDSCAPE DETAILS L-351 HARDSCAPE DETAILS L-352 MANUFACTURER DETAILS L-353 MANUFACTURER DETAILS L-354 MANUFACTURER DETAILS L-355 MANUFACTURER DETAILS L-356 MANUFACTURER DETAILS L-357 MANUFACTURER DETAILS LEVEL 1 LEVEL 2 LEVEL 2 LEVEL 2 LEVEL 3 LEVEL 3 LEVEL 3 LEVEL 4 LEVEL 4 LEVEL 4 LEVEL 5 LEVEL 5 LEVEL 6 LEVEL 6 LEVEL 6 LEVEL 7 LEVEL 7 LEVEL 7 LEVEL 8 A-2.9 LEVEL ROOF A-3.1 ELEVATIONS A-3.1 ELEVATIONS LEVATIONS LEV	L-152	GENERAL LANDSCAPE NOTES AND SPECIFICATIONS
L-350 HARDSCAPE DETAILS L-351 HARDSCAPE DETAILS L-352 MANUFACTURER DETAILS L-353 MANUFACTURER DETAILS L-354 MANUFACTURER DETAILS L-355 MANUFACTURER DETAILS L-356 MANUFACTURER DETAILS L-357 MANUFACTURER DETAILS L-357 MANUFACTURER DETAILS A-2.1 LEVEL 1 A-2.2 LEVEL 2 A-2.3 LEVEL 3 A-2.4 LEVEL 3 A-2.5 LEVEL 4 A-2.5 LEVEL 5 A-2.6 LEVEL 5 A-2.7 LEVEL 7 A-2.8 LEVEL 8 A-2.9 LEVEL ROOF A-3.1 ELEVATIONS (COLOR) A-3.2 ELEVATIONS (COLOR) A-3.2 ELEVATIONS (COLOR) A-3.3 RENDER A-3.4 RENDER A-4.1 UNIT PLANS EX-1 REFUSE VEHICLE CIRCULATION DIAGRAM	L-300	HARDSCAPE PLAN - AMENITY PLAN
L-350 HARDSCAPE DETAILS L-351 HARDSCAPE DETAILS L-352 MANUFACTURER DETAILS L-353 MANUFACTURER DETAILS L-354 MANUFACTURER DETAILS L-355 MANUFACTURER DETAILS L-356 MANUFACTURER DETAILS L-357 MANUFACTURER DETAILS L-357 MANUFACTURER DETAILS A-2.1 LEVEL 1 A-2.2 LEVEL 2 A-2.3 LEVEL 3 A-2.4 LEVEL 3 A-2.5 LEVEL 4 A-2.5 LEVEL 5 A-2.6 LEVEL 5 A-2.7 LEVEL 7 A-2.8 LEVEL 8 A-2.9 LEVEL ROOF A-3.1 ELEVATIONS (COLOR) A-3.2 ELEVATIONS (COLOR) A-3.2 ELEVATIONS (COLOR) A-3.3 RENDER A-3.4 RENDER A-4.1 UNIT PLANS EX-1 REFUSE VEHICLE CIRCULATION DIAGRAM		
L-351 HARDSCAPE DETAILS L-352 MANUFACTURER DETAILS L-353 MANUFACTURER DETAILS L-354 MANUFACTURER DETAILS L-355 MANUFACTURER DETAILS L-356 MANUFACTURER DETAILS L-357 MANUFACTURER DETAILS L-357 MANUFACTURER DETAILS A-2.1 LEVEL 1 A-2.2 LEVEL 2 A-2.3 LEVEL 3 A-2.4 LEVEL 4 A-2.5 LEVEL 5 A-2.6 LEVEL 6 A-2.7 LEVEL 7 A-2.8 LEVEL 8 A-2.9 LEVEL 8 A-2.9 LEVEL 8 A-2.9 LEVATIONS A-3.1 ELEVATIONS A-3.1 ELEVATIONS A-3.2 ELEVATIONS A-3.2 ELEVATIONS (COLOR) A-3.3 RENDER A-3.4 RENDER A-4.1 UNIT PLANS EX-1 REFUSE VEHICLE CIRCULATION DIAGRAM		
L-352 MANUFACTURER DETAILS L-353 MANUFACTURER DETAILS L-354 MANUFACTURER DETAILS L-355 MANUFACTURER DETAILS L-356 MANUFACTURER DETAILS L-357 MANUFACTURER DETAILS L-357 MANUFACTURER DETAILS A-2.1 LEVEL 1 A-2.2 LEVEL 2 A-2.3 LEVEL 3 A-2.4 LEVEL 4 A-2.5 LEVEL 5 A-2.6 LEVEL 6 A-2.7 LEVEL 7 A-2.8 LEVEL 8 A-2.9 LEVEL 8 A-2.9 LEVEL 8 A-2.9 LEVATIONS A-3.1 ELEVATIONS (COLOR) A-3.1 ELEVATIONS (COLOR) A-3.2 ELEVATIONS (COLOR) A-3.3 RENDER A-3.4 RENDER A-4.1 UNIT PLANS EX-1 REFUSE VEHICLE CIRCULATION DIAGRAM		
L-353 MANUFACTURER DETAILS L-354 MANUFACTURER DETAILS L-355 MANUFACTURER DETAILS L-356 MANUFACTURER DETAILS L-357 MANUFACTURER DETAILS L-357 MANUFACTURER DETAILS L-357 MANUFACTURER DETAILS A-2.1 LEVEL 1 A-2.2 LEVEL 2 A-2.3 LEVEL 3 A-2.4 LEVEL 4 A-2.5 LEVEL 5 A-2.6 LEVEL 6 A-2.7 LEVEL 7 A-2.8 LEVEL 8 A-2.9 LEVEL 8 A-2.9 LEVEL ROOF A-3.1 ELEVATIONS A-3.1 ELEVATIONS (COLOR) A-3.2 ELEVATIONS (COLOR) A-3.3 RENDER A-3.4 RENDER A-4.1 UNIT PLANS A-4.2 UNIT PLANS EX-1 REFUSE VEHICLE CIRCULATION DIAGRAM		
L-354 MANUFACTURER DETAILS L-355 MANUFACTURER DETAILS L-356 MANUFACTURER DETAILS L-357 MANUFACTURER DETAILS L-357 MANUFACTURER DETAILS A-2.1 LEVEL 1 A-2.2 LEVEL 2 A-2.3 LEVEL 3 A-2.4 LEVEL 4 A-2.5 LEVEL 5 A-2.6 LEVEL 6 A-2.7 LEVEL 7 A-2.8 LEVEL 8 A-2.9 LEVEL ROOF A-3.1 ELEVATIONS A-3.1 ELEVATIONS A-3.1 ELEVATIONS (COLOR) A-3.2 ELEVATIONS (COLOR) A-3.3 RENDER A-3.4 RENDER A-4.1 UNIT PLANS A-4.2 UNIT PLANS EX-1 REFUSE VEHICLE CIRCULATION DIAGRAM		
L-355 MANUFACTURER DETAILS L-356 MANUFACTURER DETAILS L-357 MANUFACTURER DETAILS A-2.1 LEVEL 1 A-2.2 LEVEL 2 A-2.3 LEVEL 3 A-2.4 LEVEL 4 A-2.5 LEVEL 5 A-2.6 LEVEL 5 A-2.8 LEVEL 7 A-2.8 LEVEL 8 A-2.9 LEVEL ROOF A-3.1 ELEVATIONS A-3.1 ELEVATIONS (COLOR) A-3.2 ELEVATIONS A-3.2 ELEVATIONS (COLOR) A-3.3 RENDER A-3.4 RENDER A-4.1 UNIT PLANS A-4.2 UNIT PLANS EX-1 REFUSE VEHICLE CIRCULATION DIAGRAM		
L-356 MANUFACTURER DETAILS L-357 MANUFACTURER DETAILS A-2.1 LEVEL 1 A-2.2 LEVEL 2 A-2.3 LEVEL 3 A-2.4 LEVEL 4 A-2.5 LEVEL 5 A-2.6 LEVEL 6 A-2.7 LEVEL 7 A-2.8 LEVEL 8 A-2.9 LEVEL ROOF A-3.1 ELEVATIONS A-3.1 ELEVATIONS A-3.2 ELEVATIONS A-3.2 ELEVATIONS A-3.2 RENDER A-3.4 RENDER A-4.1 UNIT PLANS EX-1 REFUSE VEHICLE CIRCULATION DIAGRAM		
L-357 MANUFACTURER DETAILS A-2.1 LEVEL 1 A-2.2 LEVEL 2 A-2.3 LEVEL 3 A-2.4 LEVEL 4 A-2.5 LEVEL 5 A-2.6 LEVEL 6 A-2.7 LEVEL 7 A-2.8 LEVEL 8 A-2.9 LEVEL ROOF A-3.1 ELEVATIONS A-3.1 ELEVATIONS (COLOR) A-3.2 ELEVATIONS (COLOR) A-3.2 ELEVATIONS (COLOR) A-3.3 RENDER A-3.4 RENDER A-4.1 UNIT PLANS A-4.2 UNIT PLANS EX-1 REFUSE VEHICLE CIRCULATION DIAGRAM		
A-3.4 RENDER A-4.1 UNIT PLANS A-4.2 UNIT PLANS EX-1 REFUSE VEHICLE CIRCULATION DIAGRAM	A-3.3	` '
A-4.1 UNIT PLANS A-4.2 UNIT PLANS EX-1 REFUSE VEHICLE CIRCULATION DIAGRAM		
A-4.2 UNIT PLANS EX-1 REFUSE VEHICLE CIRCULATION DIAGRAM		
EX-1 REFUSE VEHICLE CIRCULATION DIAGRAM		
LS-U.I LIFE SAFETY CODE INFORMATION		
	LS-0.1	LIFE SAFETY CODE INFORMATION

Sheet List Table |Sheet Number|

GENERAL CONSTRUCTION NOTES

- THE CONTRACTOR AND SUBCONTRACTORS SHALL OBTAIN A COPY OF THE FLORIDA DEPARTMENT OF TRANSPORTATION "STANDARD SPECIFICATIONS FOR ROAD AND BRIDGE CONSTRUCTION" (LATEST EDITION) AND BECOME FAMILIAR WITH THE CONTENTS PRIOR TO COMMENCING WORK, AND, UNLESS OTHERWISE NOTED, ALL WORK SHALL CONFORM AS APPLICABLE TO THESE STANDARDS AND SPECIFICATIONS.
- THE CONTRACTOR SHALL BE RESPONSIBLE FOR FURNISHING ALL MATERIAL AND LABOR TO CONSTRUCT THE FACILITY AS SHOWN AND DESCRIBED IN THE CONSTRUCTION DOCUMENTS IN ACCORDANCE WITH THE APPROPRIATE APPROVING AUTHORITIES, SPECIFICATIONS AND REQUIREMENTS. CONTRACTOR SHALL CLEAR AND GRUB ALL AREAS UNLESS OTHERWISE INDICATED, REMOVING TREES, STUMPS, ROOTS, MUCK, EXISTING PAVEMENT AND ALL OTHER DELETERIOUS MATERIAL
- EXISTING UTILITIES SHOWN ARE LOCATED ACCORDING TO THE INFORMATION AVAILABLE TO THE ENGINEER AT THE TIME OF THE TOPOGRAPHIC SURVEY AND HAVE NOT BEEN INDEPENDENTLY VERIFIED BY THE OWNER OR THE ENGINEER. GUARANTEE IS NOT MADE THAT ALL EXISTING UNDERGROUND UTILITIES ARE SHOWN OR THAT THE LOCATION OF THOSE SHOWN ARE ENTIRELY ACCURATE. FINDING THE ACTUAL LOCATION OF ANY EXISTING UTILITIES IS THE CONTRACTOR'S RESPONSIBILITY AND SHALL BE DONE BEFORE HE COMMENCES ANY WORK IN THE VICINITY. FURTHERMORE, THE CONTRACTOR SHALL BE FULLY RESPONSIBLE FOR ANY AND ALL DAMAGES DUE TO THE CONTRACTOR'S FAILURE TO EXACTLY LOCATE AND PRESERVE ANY AND ALL UNDERGROUND UTILITIES. THE OWNER OR ENGINEER WILL ASSUME NO LIABILITY FOR ANY DAMAGES SUSTAINED OR COST INCURRED BECAUSE OF THE OPERATIONS IN THE VICINITY OF EXISTING UTILITIES OR STRUCTURES, NOR FOR TEMPORARY BRACING AND SHORING OF SAME. IF IT IS NECESSARY TO SHORE, BRACE, SWING OR RELOCATE A UTILITY, THE UTILITY COMPANY OR DEPARTMENT AFFECTED SHALL BE CONTACTED AND THEIR PERMISSION OBTAINED REGARDING THE METHOD TO USE FOR SUCH WORK.
- IT IS THE CONTRACTOR'S RESPONSIBILITY TO CONTACT THE VARIOUS UTILITY COMPANIES WHICH MAY HAVE BURIED OR AERIAL UTILITIES WITHIN OR NEAR THE CONSTRUCTION AREA BEFORE COMMENCING WORK. THE CONTRACTOR SHALL PROVIDE 48 HOURS MINIMUM NOTICE TO ALL UTILITY COMPANIES PRIOR TO BEGINNING CONSTRUCTION. A LIST OF THE UTILITY COMPANIES WHICH THE CONTRACTOR MUST CALL BEFORE COMMENCING WORK IS PROVIDED ON THE COVER SHEET OF THESE CONSTRUCTION PLANS. THIS LIST SERVES AS A GUIDE ONLY AND IS NOT INTENDED TO LIMIT THE UTILITY COMPANIES WHICH THE CONTRACTOR MAY WISH TO NOTIFY.
- 5. THE CONTRACTOR SHALL BE RESPONSIBLE FOR OBTAINING ALL REQUIRED CONSTRUCTION PERMITS AND BONDS IF REQUIRED PRIOR TO CONSTRUCTION.
- 6. THE CONTRACTOR SHALL HAVE AVAILABLE AT THE JOB SITE AT ALL TIMES ONE COPY OF THE CONSTRUCTION DOCUMENTS INCLUDING PLANS, SPECIFICATIONS, AND SPECIAL CONDITIONS AND COPIES OF ANY REQUIRED CONSTRUCTION PERMITS.
- ANY DISCREPANCIES ON THE DRAWINGS SHALL BE IMMEDIATELY BROUGHT TO THE ATTENTION OF THE OWNER AND ENGINEER BEFORE COMMENCING WORK. NO FIELD CHANGES OR DEVIATIONS FROM DESIGN ARE TO BE MADE WITHOUT PRIOR APPROVAL OF THE OWNER AND NOTIFICATION TO THE ENGINEER.
- 8. ALL COPIES OF COMPACTION, CONCRETE AND OTHER REQUIRED TEST RESULTS ARE TO BE SENT TO THE OWNER AND DESIGN ENGINEER OF RECORD DIRECTLY FROM THE **TESTING AGENCY.**
- 9. THE CONTRACTOR SHALL BE RESPONSIBLE FOR SUBMITTING TO THE ENGINEER A CERTIFIED RECORD SURVEY SIGNED AND SEALED BY A PROFESSIONAL LAND SURVEYOR REGISTERED IN THE STATE OF FLORIDA DEPICTING THE ACTUAL FIELD LOCATION OF ALL CONSTRUCTED IMPROVEMENTS THAT ARE REQUIRED BY THE JURISDICTIONAL AGENCIES FOR THE CERTIFICATION PROCESS. ALL SURVEY COSTS WILL BE THE CONTRACTORS RESPONSIBILITY.
- 10. THE CONTRACTOR SHALL BE RESPONSIBLE FOR DOCUMENTING AND MAINTAINING AS-BUILT INFORMATION WHICH SHALL BE RECORDED AS CONSTRUCTION PROGRESSES OR AT THE COMPLETION OF APPROPRIATE CONSTRUCTION INTERVALS AND SHALL BE RESPONSIBLE FOR PROVIDING AS-BUILT DRAWINGS TO THE OWNER FOR THE PURPOSE OF CERTIFICATION TO JURISDICTIONAL AGENCIES AS REQUIRED. ALL AS-BUILT DATA SHALL BE COLLECTED BY A STATE OF FLORIDA PROFESSIONAL LAND SURVEYOR WHOSE SERVICES ARE ENGAGED BY THE CONTRACTOR.
- 11. ANY WELLS DISCOVERED ON SITE THAT WILL HAVE NO USE MUST BE PLUGGED BY A LICENSED WELL DRILLING CONTRACTOR IN A MANNER APPROVED BY ALL JURISDICTIONAL AGENCIES. CONTRACTOR SHALL BE RESPONSIBLE FOR OBTAINING ANY WELL ABANDONMENT PERMITS REQUIRED.
- 12. ANY WELL DISCOVERED DURING EARTH MOVING OR EXCAVATION SHALL BE REPORTED TO THE APPROPRIATE JURISDICTIONAL AGENCIES WITHIN 24 HOURS AFTER DISCOVERY IS MADE.
- 13. THE CONTRACTOR SHALL BE RESPONSIBLE FOR VERIFYING THAT THE PROPOSED IMPROVEMENTS SHOWN ON THE PLANS DO NOT CONFLICT WITH ANY KNOWN EXISTING OR OTHER PROPOSED IMPROVEMENTS. IF ANY CONFLICTS ARE DISCOVERED, THE CONTRACTOR SHALL NOTIFY THE OWNER PRIOR TO INSTALLATION OF ANY PORTION OF THE SITE WORK THAT WOULD BE AFFECTED. FAILURE TO NOTIFY OWNER OF AN IDENTIFIABLE CONFLICT PRIOR TO PROCEEDING WITH INSTALLATION RELIEVES OWNER OF ANY OBLIGATION TO PAY FOR A RELATED CHANGE ORDER.

DEMOLITION NOTES

- ALL MATERIAL REMOVED FROM THIS SITE BY THE CONTRACTOR SHALL BE DISPOSED OF BY THE CONTRACTOR IN A LEGAL MANNER.
- REFER TO THE TOPOGRAPHIC SURVEY FOR ADDITIONAL DETAILS OF EXISTING STRUCTURES, ETC., LOCATED WITHIN THE PROJECT SITE. UNLESS OTHERWISE NOTED, ALL EXISTING BUILDINGS, STRUCTURES, SLABS, CONCRETE, ASPHALT, DEBRIS PILES, SIGNS, AND ALL APPURTENANCES ARE TO BE REMOVED FROM THE SITE BY THE CONTRACTOR AND PROPERLY DISPOSED OF IN A LEGAL MANNER AS PART OF THIS CONTRACT. SOME ITEMS TO BE REMOVED MAY NOT BE DEPICTED ON THE TOPOGRAPHIC SURVEY. IT IS THE CONTRACTOR'S RESPONSIBILITY TO VISIT THE SITE AND DETERMINE THE FULL EXTENT OF ITEMS TO BE REMOVED. IF ANY ITEMS ARE IN QUESTION, THE CONTRACTOR SHALL CONTACT THE OWNER PRIOR TO REMOVAL OF SAID ITEMS.
- 3. THE CONTRACTOR SHALL REFER TO THE DEMOLITION PLAN FOR DEMOLITION/PRESERVATION OF EXISTING TREES. ALL TREES NOT SPECIFICALLY SHOWN TO BE PRESERVED OR RELOCATED SHALL BE REMOVED AS A PART OF THIS CONTRACT. TREE PROTECTION FENCING SHALL BE INSTALLED PRIOR TO ANY DEMOLITION.

PAVING, GRADING AND DRAINAGE NOTES

- 1. ALL PAVING, CONSTRUCTION, MATERIALS, AND WORKMANSHIP WITHIN COUNTY'S RIGHT-OF-WAY SHALL BE IN ACCORDANCE WITH LOCAL OR COUNTY SPECIFICATIONS AND STANDARDS (LATEST EDITION) OR FDOT SPECIFICATIONS AND STANDARDS (LATEST EDITION) IF NOT COVERED BY LOCAL OR COUNTY REGULATIONS.
- 2. ALL UNPAVED AREAS IN EXISTING RIGHTS-OF-WAY DISTURBED BY CONSTRUCTION SHALL BE REGRADED AND SODDED.
- 3. TRAFFIC CONTROL ON ALL FDOT, LOCAL AND COUNTY RIGHTS-OF-WAY SHALL MEET THE REQUIREMENTS OF THE MANUAL OF UNIFORM TRAFFIC CONTROL DEVICES (U.S. DOT/FHA) AND THE REQUIREMENTS OF THE STATE AND ANY LOCAL AGENCY HAVING JURISDICTION. IN THE EVENT THAT THE CONTRACT DOCUMENTS AND THE JURISDICTIONAL AGENCY REQUIREMENTS ARE NOT IN AGREEMENT, THE MOST
- 4. THE CONTRACTOR SHALL GRADE THE SITE TO THE ELEVATIONS INDICATED AND SHALL REGRADE WASHOUTS WHERE THEY OCCUR AFTER EVERY RAINFALL UNTIL A GRASS STAND IS WELL ESTABLISHED OR ADEQUATE STABILIZATION OCCURS.
- 5. ALL OPEN AREAS WITHIN THE PROJECT SITE SHALL BE SODDED UNLESS INDICATED OTHERWISE ON THE LANDSCAPE PLAN.
- 6. ALL AREAS INDICATED AS PAVEMENT SHALL BE CONSTRUCTED IN ACCORDANCE WITH THE TYPICAL PAVEMENT SECTIONS AS INDICATED ON THE DRAWINGS.
- 7. WHERE EXISTING PAVEMENT IS INDICATED TO BE REMOVED AND REPLACED, THE CONTRACTOR SHALL SAW CUT A MINIMUM 2" DEEP FOR A SMOOTH AND STRAIGHT JOINT AND REPLACE THE PAVEMENT WITH THE SAME TYPE AND DEPTH OF MATERIAL AS EXISTING OR AS INDICATED.
- 8. WHERE NEW PAVEMENT MEETS THE EXISTING PAVEMENT, THE CONTRACTOR SHALL SAW CUT THE EXISTING PAVEMENT A MINIMUM 2" DEEP FOR A SMOOTH AND STRAIGHT JOINT AND MATCH THE EXISTING PAVEMENT ELEVATION WITH THE PROPOSED PAVEMENT UNLESS OTHERWISE INDICATED.
- 9. THE CONTRACTOR SHALL INSTALL FILTER FABRIC OVER ALL DRAINAGE STRUCTURES FOR THE DURATION OF CONSTRUCTION AND UNTIL ACCEPTANCE OF THE PROJECT BY THE OWNER. ALL DRAINAGE STRUCTURES SHALL BE CLEANED OF DEBRIS AS REQUIRED DURING AND AT THE END OF CONSTRUCTION TO PROVIDE POSITIVE DRAINAGE FLOWS.
- 10. IF DEWATERING IS REQUIRED, THE CONTRACTOR SHALL OBTAIN ANY APPLICABLE REQUIRED PERMITS. THE CONTRACTOR IS TO COORDINATE WITH THE OWNER AND THE DESIGN ENGINEER PRIOR TO ANY EXCAVATION.
- 11. STRIP TOPSOIL AND ORGANIC MATTER FROM ALL AREAS OF THE SITE AS REQUIRED. IN SOME CASES TOPSOIL MAY BE STOCKPILED ON SITE FOR PLACEMENT WITHIN LANDSCAPED AREAS BUT ONLY AS DIRECTED BY THE OWNER.
- 12. FIELD DENSITY TESTS SHALL BE TAKEN AT INTERVALS IN ACCORDANCE WITH THE LOCAL JURISDICTIONAL AGENCY OR TO FDOT STANDARDS. IN THE EVENT THAT THE CONTRACT DOCUMENTS AND THE JURISDICTIONAL AGENCY REQUIREMENTS ARE NOT IN AGREEMENT, THE MOST STRINGENT SHALL GOVERN.
- 13. ALL SLOPES AND AREAS DISTURBED BY CONSTRUCTION SHALL BE GRADED AS PER PLANS. THE AREAS SHALL THEN BE SODDED OR SEEDED AS SPECIFIED IN THE PLANS FERTILIZED. MULCHED, WATERED AND MAINTAINED UNTIL HARDY GRASS GROWTH IS ESTABLISHED IN ALL AREAS. ANY AREAS DISTURBED FOR ANY REASON PRIOR TO FINAL ACCEPTANCE OF THE JOB SHALL BE CORRECTED BY THE CONTRACTOR AT NO ADDITIONAL COST TO THE OWNER. ALL EARTHEN AREAS WILL BE SODDED OR SEEDED AND MULCHED AS SHOWN ON THE LANDSCAPING PLAN.
- 14. ALL CUT OR FILL SLOPES SHALL BE 4 (HORIZONTAL) :1 (VERTICAL) OR FLATTER UNLESS OTHERWISE SHOWN.
- 15. THE CONTRACTOR SHALL BE RESPONSIBLE FOR THE CONTROL OF DUST AND DIRT RISING AND SCATTERING IN THE AIR DURING CONSTRUCTION AND SHALL PROVIDE WATER SPRINKLING OR OTHER SUITABLE METHODS OF CONTROL. THE CONTRACTOR SHALL COMPLY WITH ALL GOVERNING REGULATIONS PERTAINING TO ENVIRONMENTAL PROTECTION.
- 16. THE CONTRACTOR SHALL TAKE ALL REQUIRED MEASURES TO CONTROL TURBIDITY, INCLUDING BUT NOT LIMITED TO THE INSTALLATION OF TURBIDITY BARRIERS AT ALL LOCATIONS WHERE THE POSSIBILITY OF TRANSFERRING SUSPENDED SOLIDS INTO THE RECEIVING WATER BODY EXISTS DUE TO THE PROPOSED WORK. TURBIDITY BARRIERS MUST BE MAINTAINED IN EFFECTIVE CONDITION AT ALL LOCATIONS UNTIL CONSTRUCTION IS COMPLETED AND DISTURBED SOIL AREAS ARE STABILIZED. THEREAFTER, THE CONTRACTOR MUST REMOVE THE BARRIERS. AT NO TIME SHALL THERE BE ANY OFF-SITE DISCHARGE WHICH VIOLATES THE WATER QUALITY STANDARDS IN CHAPTER 17-302, FLORIDA ADMINISTRATIVE CODE.
- 17. SOD, WHERE CALLED FOR, MUST BE INSTALLED AND MAINTAINED ON EXPOSED SLOPES WITHIN 48 HOURS OF COMPLETING FINAL GRADING, AND AT ANY OTHER TIME AS NECESSARY, TO PREVENT EROSION, SEDIMENTATION OR TURBID DISCHARGES.
- 18. THE CONTRACTOR MUST REVIEW AND MAINTAIN A COPY OF THE ENVIRONMENTAL RESOURCE PERMIT COMPLETE WITH ALL CONDITIONS, ATTACHMENTS, EXHIBITS, AND PERMIT MODIFICATIONS IN GOOD CONDITION AT THE CONSTRUCTION SITE. THE COMPLETE PERMIT MUST BE AVAILABLE FOR REVIEW UPON REQUEST BY WATER MANAGEMENT DISTRICT REPRESENTATIVES.
- 19. THE CONTRACTOR SHALL ENSURE THAT ISLAND PLANTING AREAS AND OTHER PLANTING AREAS ARE NOT COMPACTED AND DO NOT CONTAIN ROAD BASE MATERIALS. THE CONTRACTOR SHALL ALSO EXCAVATE AND REMOVE ALL UNDESIRABLE MATERIAL FROM ALL AREAS ON THE SITE TO BE PLANTED AND PROPERLY DISPOSED OF IN A LEGAL MANNER.
- 20. THE CONTRACTOR SHALL INSTALL ALL UNDERGROUND STORM WATER PIPING PER MANUFACTURER'S RECOMMENDATIONS.

WATER AND SEWER UTILITY NOTES

- 1. THE CONTRACTOR SHALL CONSTRUCT GRAVITY SEWER LATERALS, MANHOLES GRAVITY SEWER LINES AND DOMESTIC WATER AND FIRE PROTECTION SYSTEM AS SHOWN ON THESE PLANS. THE CONTRACTOR SHALL FURNISH ALL NECESSARY MATERIALS, EQUIPMENT, MACHINERY, TOOLS, MEANS OF TRANSPORTATION AND LABOR NECESSARY TO COMPLETE THE WORK IN FULL AND COMPLETE ACCORDANCE WITH THE SHOWN. DESCRIBED AND REASONABLY INTENDED REQUIREMENTS OF THE CONTRACT DOCUMENTS AND JURISDICTIONAL AGENCY REQUIREMENTS. IN THE EVENT THAT THE CONTRACT DOCUMENTS AND THE JURISDICTIONAL AGENCY REQUIREMENTS ARE NOT IN AGREEMENT. THE MOST STRINGENT SHALL GOVERN.
- 2. ALL EXISTING UNDERGROUND UTILITY LOCATIONS SHOWN ARE APPROXIMATE. THE CONTRACTOR SHALL COMPLY WITH ALL REQUIREMENTS FOR UTILITY LOCATION AND COORDINATION IN ACCORDANCE WITH THE NOTES CONTAINED IN THE GENERAL CONSTRUCTION SECTION OF THIS SHEET.
- 3. THE CONTRACTOR SHALL RESTORE ALL DISTURBED VEGETATION IN KIND, UNLESS SHOWN OTHERWISE.
- 4. DEFLECTION OF PIPE JOINTS AND CURVATURE OF PIPE SHALL NOT EXCEED THE MANUFACTURER'S SPECIFICATIONS. SECURELY CLOSE ALL OPEN ENDS OF PIPE AND FITTINGS WITH A WATERTIGHT PLUG WHEN WORK IS NOT IN PROGRESS. THE INTERIOR OF ALL PIPES SHALL BE CLEAN AND JOINT SURFACES WIPED CLEAN AND DRY AFTER THE PIPE HAS BEEN LOWERED INTO THE TRENCH. VALVES SHALL BE PLUMB AND LOCATED ACCORDING TO THE PLANS.
- 5. ALL PHASES OF INSTALLATION, INCLUDING UNLOADING, TRENCHING, LAYING AND BACK FILLING, SHALL BE DONE IN A FIRST CLASS WORKMANLIKE MANNER. ALL PIPE AND FITTINGS SHALL BE CAREFULLY STORED FOLLOWING MANUFACTURER'S RECOMMENDATIONS. CARE SHALL BE TAKEN TO AVOID DAMAGE TO THE COATING OR LINING IN ANY D.I. PIPE FITTINGS. ANY PIPE OR FITTING WHICH IS DAMAGED OR WHICH HAS FLAWS OR IMPERFECTIONS WHICH. IN THE OPINION OF THE ENGINEER OR OWNER. RENDERS IT UNFIT FOR USE, SHALL NOT BE USED. ANY PIPE NOT SATISFACTORY FOR USE SHALL BE CLEARLY MARKED AND IMMEDIATELY REMOVED FROM THE JOB SITE, AND SHALL BE REPLACED AT THE CONTRACTOR'S EXPENSE.
- 6. WATER FOR FIRE FIGHTING SHALL BE AVAILABLE FOR USE PRIOR TO COMBUSTIBLES BEING BROUGHT ON SITE.
- 7. ALL UTILITY AND STORM DRAIN TRENCHES LOCATED UNDER AREAS TO RECEIVE PAVING SHALL BE COMPLETELY BACK FILLED IN ACCORDANCE WITH THE GOVERNING JURISDICTIONAL AGENCY'S SPECIFICATIONS. IN THE EVENT THAT THE CONTRACT DOCUMENTS AND THE JURISDICTIONAL AGENCY REQUIREMENTS ARE NOT IN AGREEMENT, THE MOST STRINGENT SHALL GOVERN.
- 8. UNDERGROUND LINES SHALL BE SURVEYED BY A STATE OF FLORIDA PROFESSIONAL LAND SURVEYOR PRIOR TO BACK FILLING.
- 9. CONTRACTOR SHALL PERFORM, AT HIS OWN EXPENSE, ANY AND ALL TESTS REQUIRED BY THE SPECIFICATIONS AND/OR ANY AGENCY HAVING JURISDICTION. THESE TESTS MAY INCLUDE, BUT MAY NOT BE LIMITED TO, INFILTRATION AND EXFILTRATION, TELEVISION INSPECTION AND A MANDREL TEST ON GRAVITY SEWER. A COPY OF THE TEST RESULTS SHALL BE PROVIDED TO THE UTILITY PROVIDER, OWNER AND JURISDICTIONAL AGENCY AS REQUIRED.

EROSION CONTROL NOTES

- 1. THE STORM WATER POLLUTION PREVENTION PLAN ("SWPPP") IS COMPRISED OF THE EROSION CONTROL PLAN, THE STANDARD DETAILS, THE PLAN NARRATIVE. ATTACHMENTS INCLUDED IN SPECIFICATIONS OF THE SWPPP, PLUS THE PERMIT AND ALL SUBSEQUENT REPORTS AND RELATED DOCUMENTS.
- 2. ALL CONTRACTORS AND SUBCONTRACTORS INVOLVED WITH STORM WATER POLLUTION PREVENTION SHALL OBTAIN A COPY OF THE STORM WATER POLLUTION PREVENTION PLAN AND THE STATE OF FLORIDA NATIONAL POLLUTANT DISCHARGE ELIMINATION SYSTEM GENERAL PERMIT (NPDES PERMIT) AND BECOME FAMILIAR WITH THEIR
- 3. THE CONTRACTOR SHALL IMPLEMENT BEST MANAGEMENT PRACTICES AS REQUIRED BY THE SWPPP. ADDITIONAL BEST MANAGEMENT PRACTICES SHALL BE IMPLEMENTED AS DICTATED BY CONDITIONS AT NO ADDITIONAL COST TO THE OWNER THROUGHOUT ALL PHASES OF CONSTRUCTION.
- 4. BEST MANAGEMENT PRACTICES (BMP'S) AND CONTROLS SHALL CONFORM TO FEDERAL, STATE, OR LOCAL REQUIREMENTS OR MANUAL OF PRACTICE, AS APPLICABLE. THE CONTRACTOR SHALL IMPLEMENT ADDITIONAL CONTROLS AS DIRECTED BY THE PERMITTING AGENCY OR OWNER.
- 5. EROSION CONTROL PLAN MUST CLEARLY DELINEATE ALL STATE WATERS. PERMITS FOR ANY CONSTRUCTION ACTIVITY IMPACTING STATE WATERS OR REGULATED WETLANDS MUST BE MAINTAINED ON SITE AT ALL TIMES.
- 6. THE CONTRACTOR SHALL MINIMIZE CLEARING TO THE MAXIMUM EXTENT PRACTICAL OR AS REQUIRED BY THE GENERAL PERMIT.
- 7. CONTRACTOR SHALL DENOTE ON PLAN THE TEMPORARY PARKING AND STORAGE AREA WHICH SHALL ALSO BE USED AS THE EQUIPMENT MAINTENANCE AND CLEANING AREA, EMPLOYEE PARKING AREA, AND AREA FOR LOCATING PORTABLE FACILITIES, OFFICE TRAILERS, AND TOILET FACILITIES.
- 8. ALL WASH WATER (CONCRETE TRUCKS, VEHICLE CLEANING, EQUIPMENT CLEANING, ETC.) SHALL BE DETAINED AND PROPERLY TREATED OR DISPOSED.
- 9. SUFFICIENT OIL AND GREASE ABSORBING MATERIALS AND FLOTATION BOOMS SHALL BE MAINTAINED ON SITE OR READILY AVAILABLE TO CONTAIN AND CLEAN-UP FUEL OR CHEMICAL SPILLS AND LEAKS.
- 10. THE CONTRACTOR SHALL BE RESPONSIBLE FOR DUST CONTROL ON SITE. THE USE OF MOTOR OILS AND OTHER PETROLEUM BASED OR TOXIC LIQUIDS FOR DUST SUPPRESSION OPERATIONS IS PROHIBITED.
- 11. RUBBISH, TRASH, GARBAGE, LITTER, OR OTHER SUCH MATERIALS SHALL BE DEPOSITED INTO SEALED CONTAINERS. MATERIALS SHALL BE PREVENTED FROM LEAVING THE PREMISES THROUGH THE ACTION OF WIND OR STORM WATER DISCHARGE INTO DRAINAGE DITCHES OR WATERS OF THE STATE.
- 12. ALL STORM WATER POLLUTION PREVENTION MEASURES PRESENTED ON THE PLAN, SHALL BE INITIATED AS SOON AS PRACTICABLE.

EROSION CONTROL NOTES (CONT.)

- 13. STABILIZATION PRACTICES SHOULD BE INITIATED AS SOON AS PRACTICAL, BUT IN NO CASE MORE THAN 7 DAYS WHERE CONSTRUCTION HAS TEMPORARILY CEASED.
- 14. DISTURBED PORTIONS OF THE SITE WHERE CONSTRUCTION ACTIVITY HAS PERMANENTLY STOPPED SHALL BE PERMANENTLY SEEDED. THESE AREAS SHALL BE SEEDED NO LATER THAN 7 DAYS AFTER THE LAST CONSTRUCTION ACTIVITY OCCURRED IN THESE AREAS. REFER TO SECTION 981 OF THE STANDARD SPECIFICATIONS FOR SEEDING AND MAINTENANCE REQUIREMENTS.
- 15. IF THE ACTION OF VEHICLES TRAVELING OVER THE GRAVEL CONSTRUCTION ENTRANCES IS NOT SUFFICIENT TO REMOVE THE MAJORITY OF DIRT OR MUD, THEN THE TIRES MUST BE WASHED BEFORE THE VEHICLES ENTER A PUBLIC ROAD. IF WASHING IS USED, PROVISIONS MUST BE MADE TO INTERCEPT THE WASH WATER AND TRAP THE SEDIMENT BEFORE IT IS CARRIED OFF THE SITE.
- 16. ALL MATERIALS SPILLED, DROPPED, WASHED, OR TRACKED FROM VEHICLES ONTO ROADWAYS OR INTO STORM DRAINS MUST BE REMOVED AS SOON AS POSSIBLE.
- 17. THE CONTRACTOR SHALL BE RESPONSIBLE FOR REMOVING SEDIMENT IN THE DETENTION POND AND ANY SEDIMENT THAT MAY HAVE COLLECTED IN THE STORM SEWER DRAINAGE SYSTEMS IN CONJUNCTION WITH THE STABILIZATION OF THE SITE
- 18. ON-SITE & OFF SITE SOIL STOCKPILE AND BORROW AREAS SHALL BE PROTECTED FROM EROSION AND SEDIMENTATION THROUGH IMPLEMENTATION OF BEST MANAGEMENT PRACTICES. STOCKPILE AND BORROW AREA LOCATIONS SHALL BE NOTED ON THE EROSION CONTROL PLAN AND PERMITTED IN ACCORDANCE WITH GENERAL PERMIT
- 19. SLOPES SHALL BE LEFT IN A ROUGHENED CONDITION DURING THE GRADING PHASE TO REDUCE RUNOFF VELOCITIES AND EROSION.
- 20. DUE TO GRADE CHANGES DURING THE DEVELOPMENT OF THE PROJECT, THE CONTRACTOR SHALL BE RESPONSIBLE FOR ADJUSTING THE EROSION CONTROL MEASURES (SILT FENCES, ETC.) TO PREVENT EROSION.
- 21. ALL CONSTRUCTION SHALL BE STABILIZED AT THE END OF EACH WORKING DAY, THIS INCLUDES BACK FILLING OF TRENCHES FOR UTILITY CONSTRUCTION AND PLACEMENT OF GRAVEL OR BITUMINOUS PAVING FOR ROAD CONSTRUCTION.


MAINTENANCE

ALL MEASURES STATED ON THE EROSION AND SEDIMENT CONTROL PLAN, AND IN THE STORM WATER POLLUTION PREVENTION PLAN, SHALL BE MAINTAINED IN FULLY FUNCTIONAL CONDITION UNTIL NO LONGER REQUIRED FOR A COMPLETED PHASE OF WORK OR FINAL STABILIZATION OF THE SITE. ALL EROSION AND SEDIMENTATION CONTROL MEASURES SHALL BE CHECKED BY A QUALIFIED PERSON AT LEAST ONCE EVERY SEVEN CALENDAR DAYS AND WITHIN 24 HOURS OF THE END OF A 0.5" RAINFALL EVENT, AND CLEANED AND REPAIRED IN ACCORDANCE WITH THE FOLLOWING:

- 1. INLET PROTECTION DEVICES AND BARRIERS SHALL BE REPAIRED OR REPLACED IF THEY SHOW SIGNS OF UNDERMINING, OR DETERIORATION
- 2. ALL SEEDED AREAS SHALL BE CHECKED REGULARLY TO SEE THAT A GOOD STAND IS MAINTAINED. AREAS SHOULD BE FERTILIZED, WATERED AND RESEEDED AS NEEDED. FOR MAINTENANCE REQUIREMENTS REFER TO SECTION 981 OF THE OF THE FLORIDA DEPARTMENT OF TRANSPORTATION "STANDARD SPECIFICATIONS FOR ROAD AND BRIDGE CONSTRUCTION" (LATEST EDITION).
- 3. SILT FENCES SHALL BE REPAIRED TO THEIR ORIGINAL CONDITIONS IF DAMAGED. SEDIMENT SHALL BE REMOVED FROM THE SILT FENCES WHEN IT REACHES ONE-HALF THE HEIGHT OF THE SILT FENCE.
- 4. THE CONSTRUCTION ENTRANCES SHALL BE MAINTAINED IN A CONDITION WHICH WILL PREVENT TRACKING OR FLOW OF MUD ONTO PUBLIC RIGHTS-OF-WAY. THIS MAY REQUIRE PERIODIC TOP DRESSING OF THE CONSTRUCTION ENTRANCES AS CONDITIONS DEMAND.
- 5. THE TEMPORARY PARKING AND STORAGE AREA SHALL BE KEPT IN GOOD CONDITION (SUITABLE FOR PARKING AND STORAGE). THIS MAY REQUIRE PERIODIC TOP DRESSING OF THE TEMPORARY PARKING AS CONDITIONS DEMAND.
- 6. OUTLET STRUCTURES IN THE SEDIMENTATION BASINS SHALL BE MAINTAINED IN OPERATIONAL CONDITIONS AT ALL TIMES. SEDIMENT SHALL BE REMOVED FROM SEDIMENT BASINS OR TRAPS WHEN THE DESIGN CAPACITY HAS BEEN REDUCED BY 55 CUBIC YARDS / ACRE.
- 7. ALL MAINTENANCE OPERATIONS SHALL BE DONE IN A TIMELY MANNER BUT IN NO CASE LATER THAN 2 CALENDAR DAYS FOLLOWING THE INSPECTION.

 \triangleleft

0

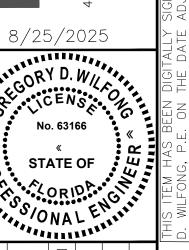


 ∞

Ш Ш (1)

 \equiv \geq

⋖ш

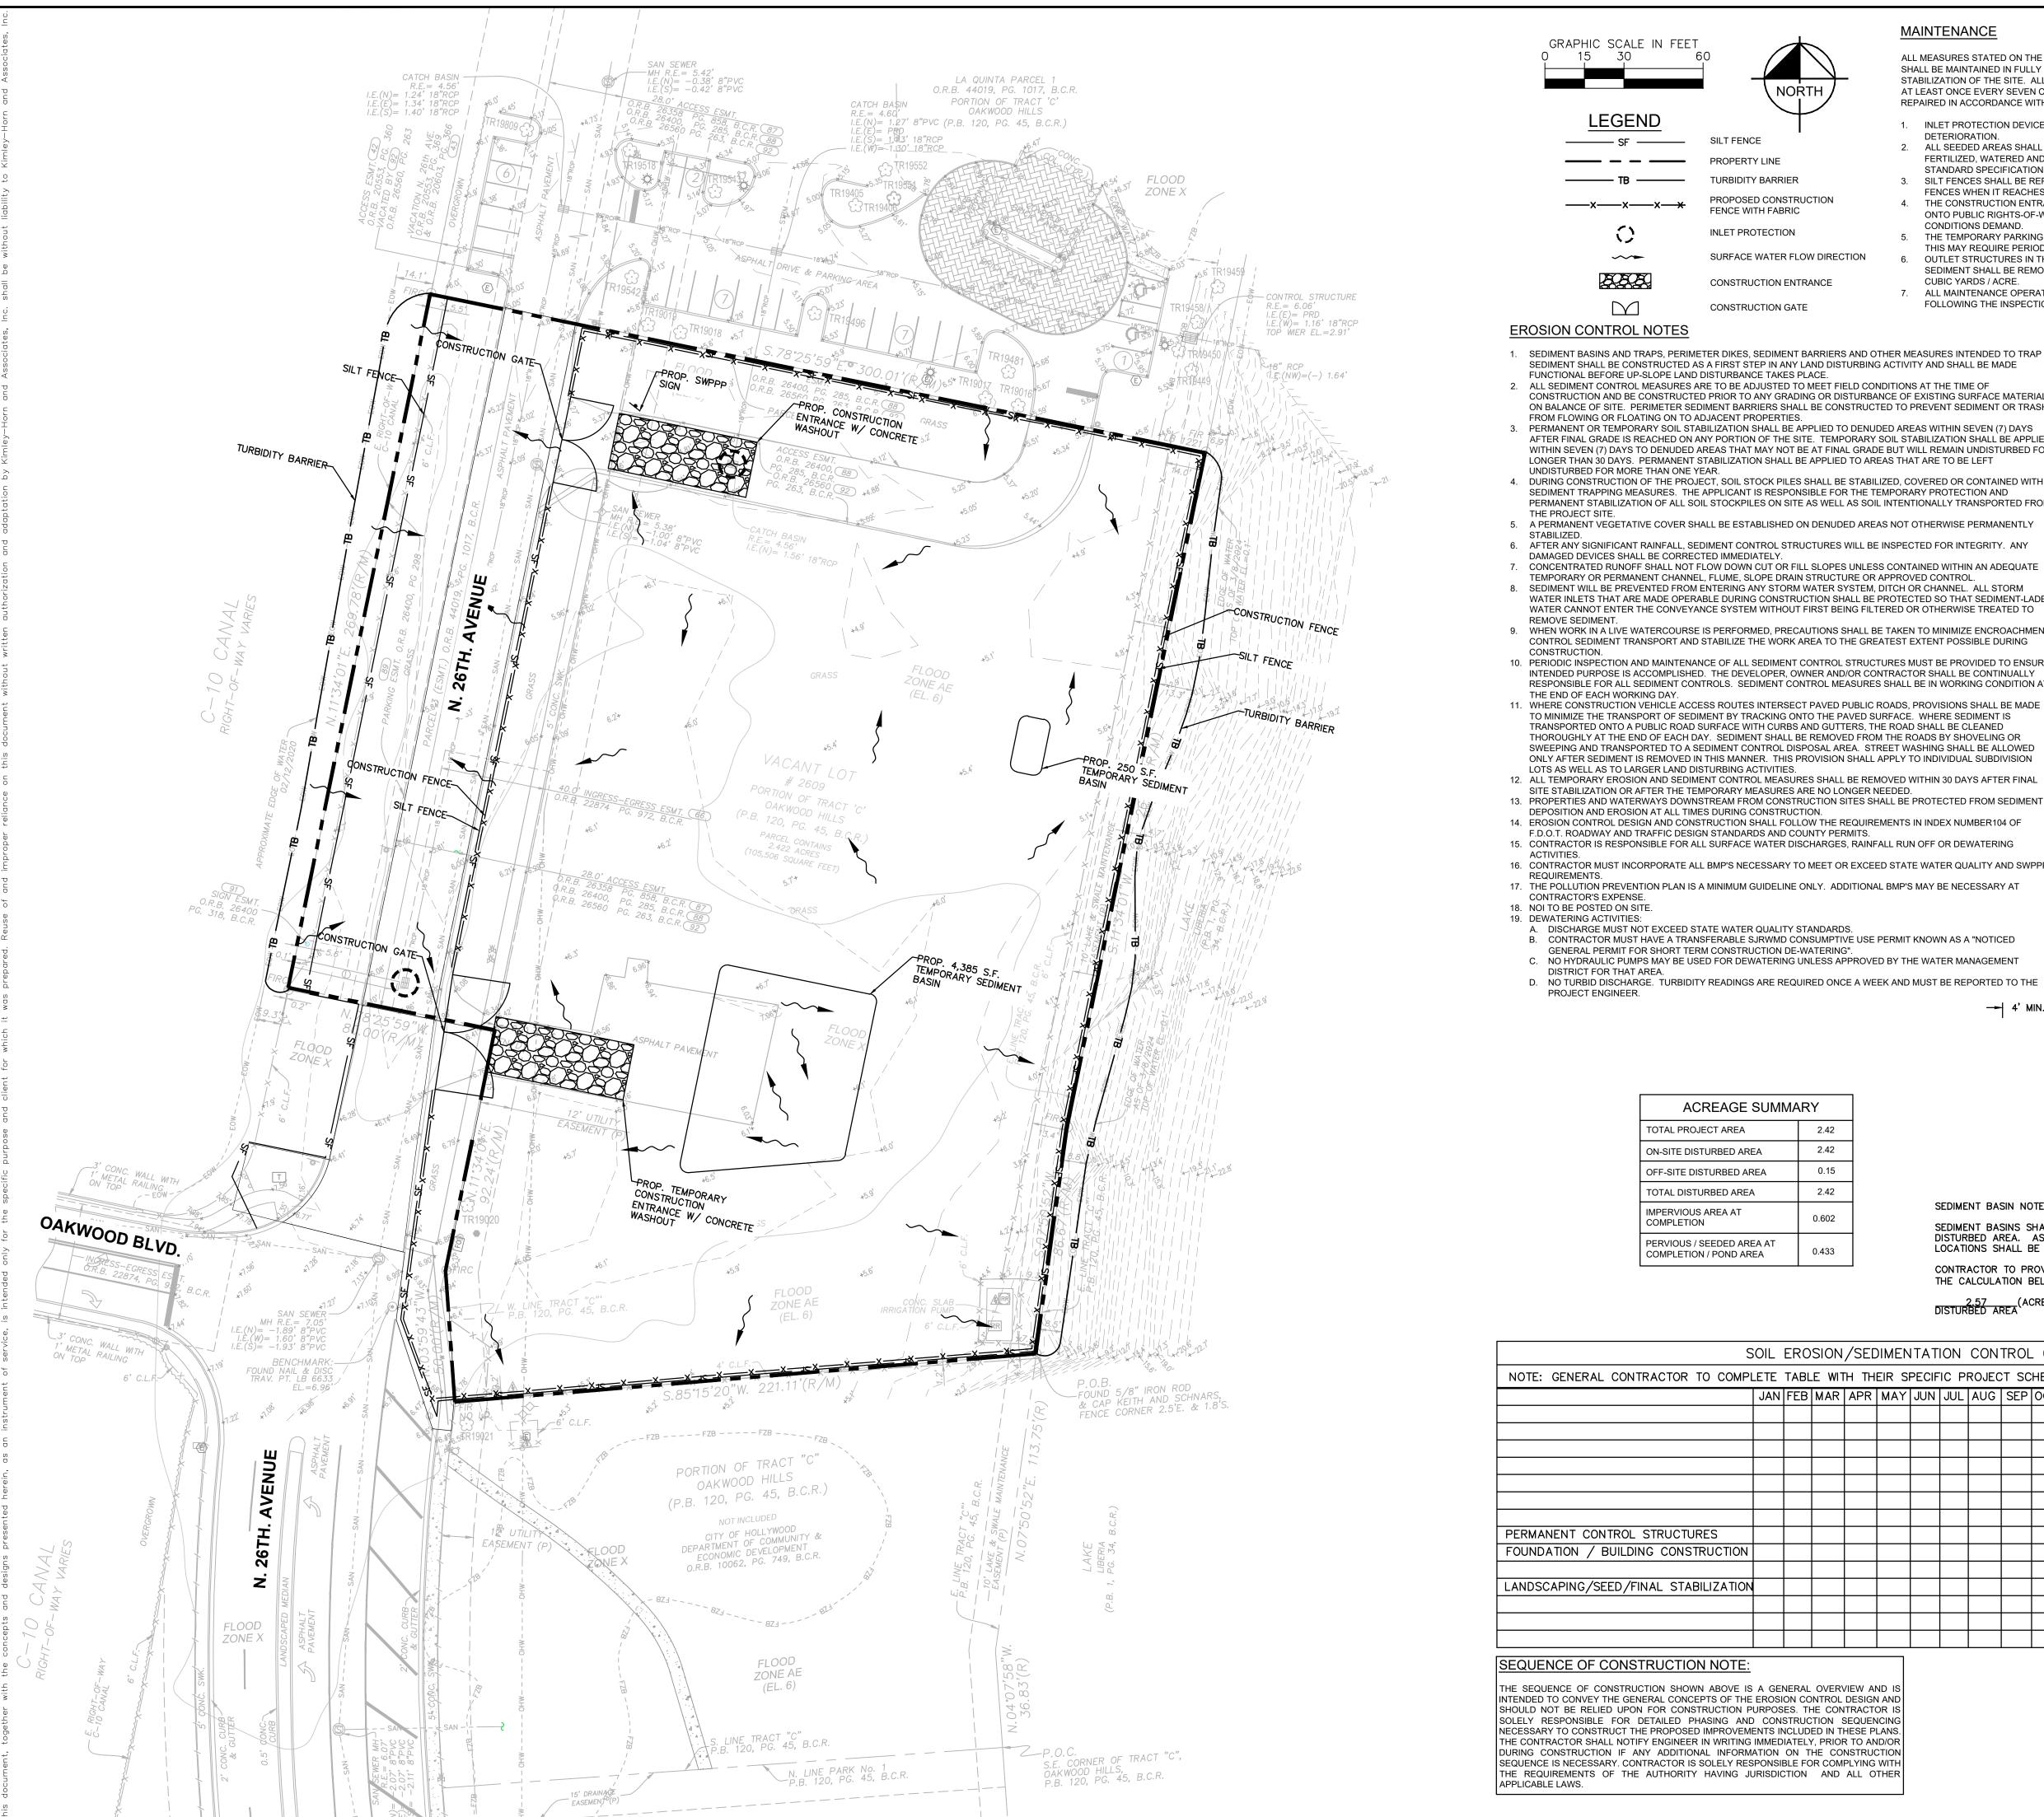

MAINTENANCE

ALL MEASURES STATED ON THE EROSION AND SEDIMENT CONTROL PLAN, AND IN THE STORM WATER POLLUTION PREVENTION PLAN, SHALL BE MAINTAINED IN FULLY FUNCTIONAL CONDITION UNTIL NO LONGER REQUIRED FOR A COMPLETED PHASE OF WORK OR FINAL STABILIZATION OF THE SITE. ALL EROSION AND SEDIMENTATION CONTROL MEASURES SHALL BE CHECKED BY A QUALIFIED PERSON AT LEAST ONCE EVERY SEVEN CALENDAR DAYS AND WITHIN 24 HOURS OF THE END OF A 0.5" RAINFALL EVENT, AND CLEANED AND REPAIRED IN ACCORDANCE WITH THE FOLLOWING:

INLET PROTECTION DEVICES AND BARRIERS SHALL BE REPAIRED OR REPLACED IF THEY SHOW SIGNS OF UNDERMINING, OR

2. ALL SEEDED AREAS SHALL BE CHECKED REGULARLY TO SEE THAT A GOOD STAND IS MAINTAINED. AREAS SHOULD BE FERTILIZED, WATERED AND RESEEDED AS NEEDED. FOR MAINTENANCE REQUIREMENTS REFER TO SECTION 981 OF THE

STANDARD SPECIFICATIONS. 3. SILT FENCES SHALL BE REPAIRED TO THEIR ORIGINAL CONDITIONS IF DAMAGED. SEDIMENT SHALL BE REMOVED FROM THE SILT

FENCES WHEN IT REACHES ONE-HALF THE HEIGHT OF THE SILT FENCE. 4. THE CONSTRUCTION ENTRANCES SHALL BE MAINTAINED IN A CONDITION WHICH WILL PREVENT TRACKING OR FLOW OF MUD

ONTO PUBLIC RIGHTS-OF-WAY. THIS MAY REQUIRE PERIODIC TOP DRESSING OF THE CONSTRUCTION ENTRANCES AS CONDITIONS DEMAND

5. THE TEMPORARY PARKING AND STORAGE AREA SHALL BE KEPT IN GOOD CONDITION (SUITABLE FOR PARKING AND STORAGE). THIS MAY REQUIRE PERIODIC TOP DRESSING OF THE TEMPORARY PARKING AS CONDITIONS DEMAND. OUTLET STRUCTURES IN THE SEDIMENTATION BASINS SHALL BE MAINTAINED IN OPERATIONAL CONDITIONS AT ALL TIMES.

CUBIC YARDS / ACRE. 7. ALL MAINTENANCE OPERATIONS SHALL BE DONE IN A TIMELY MANNER BUT IN NO CASE LATER THAN 2 CALENDAR DAYS

SEDIMENT SHALL BE REMOVED FROM SEDIMENT BASINS OR TRAPS WHEN THE DESIGN CAPACITY HAS BEEN REDUCED BY 55

FOLLOWING THE INSPECTION.

EROSION CONTROL NOTES

555

 \square

LEGEND

1. SEDIMENT BASINS AND TRAPS, PERIMETER DIKES, SEDIMENT BARRIERS AND OTHER MEASURES INTENDED TO TRAP SEDIMENT SHALL BE CONSTRUCTED AS A FIRST STEP IN ANY LAND DISTURBING ACTIVITY AND SHALL BE MADE

SILT FENCE

PROPERTY LINE

TURBIDITY BARRIER

FENCE WITH FABRIC

INLET PROTECTION

PROPOSED CONSTRUCTION

CONSTRUCTION ENTRANCE

CONSTRUCTION GATE

SURFACE WATER FLOW DIRECTION

FUNCTIONAL BEFORE UP-SLOPE LAND DISTURBANCE TAKES PLACE. 2. ALL SEDIMENT CONTROL MEASURES ARE TO BE ADJUSTED TO MEET FIELD CONDITIONS AT THE TIME OF

CONSTRUCTION AND BE CONSTRUCTED PRIOR TO ANY GRADING OR DISTURBANCE OF EXISTING SURFACE MATERIAL ON BALANCE OF SITE. PERIMETER SEDIMENT BARRIERS SHALL BE CONSTRUCTED TO PREVENT SEDIMENT OR TRASH

FROM FLOWING OR FLOATING ON TO ADJACENT PROPERTIES. PERMANENT OR TEMPORARY SOIL STABILIZATION SHALL BE APPLIED TO DENUDED AREAS WITHIN SEVEN (7) DAYS AFTER FINAL GRADE IS REACHED ON ANY PORTION OF THE SITE. TEMPORARY SOIL STABILIZATION SHALL BE APPLIED WITHIN SEVEN (7) DAYS TO DENUDED AREAS THAT MAY NOT BE AT FINAL GRADE BUT WILL REMAIN UNDISTURBED FOR 2

LONGER THAN 30 DAYS. PERMANENT STABILIZATION SHALL BE APPLIED TO AREAS THAT ARE TO BE LEFT UNDISTURBED FOR MORE THAN ONE YEAR. 4. DURING CONSTRUCTION OF THE PROJECT, SOIL STOCK PILES SHALL BE STABILIZED, COVERED OR CONTAINED WITH SEDIMENT TRAPPING MEASURES. THE APPLICANT IS RESPONSIBLE FOR THE TEMPORARY PROTECTION AND PERMANENT STABILIZATION OF ALL SOIL STOCKPILES ON SITE AS WELL AS SOIL INTENTIONALLY TRANSPORTED FROM 4

5. A PERMANENT VEGETATIVE COVER SHALL BE ESTABLISHED ON DENUDED AREAS NOT OTHERWISE PERMANENTLY

STABILIZED. 6. AFTER ANY SIGNIFICANT RAINFALL, SEDIMENT CONTROL STRUCTURES WILL BE INSPECTED FOR INTEGRITY. ANY DAMAGED DEVICES SHALL BE CORRECTED IMMEDIATELY.

7. CONCENTRATED RUNOFF SHALL NOT FLOW DOWN CUT OR FILL SLOPES UNLESS CONTAINED WITHIN AN ADEQUATE TEMPORARY OR PERMANENT CHANNEL, FLUME, SLOPE DRAIN STRUCTURE OR APPROVED CONTROL. 8. SEDIMENT WILL BE PREVENTED FROM ENTERING ANY STORM WATER SYSTEM, DITCH OR CHANNEL. ALL STORM WATER INLETS THAT ARE MADE OPERABLE DURING CONSTRUCTION SHALL BE PROTECTED SO THAT SEDIMENT-LADEN WATER CANNOT ENTER THE CONVEYANCE SYSTEM WITHOUT FIRST BEING FILTERED OR OTHERWISE TREATED TO

9. WHEN WORK IN A LIVE WATERCOURSE IS PERFORMED, PRECAUTIONS SHALL BE TAKEN TO MINIMIZE ENCROACHMENT, CONTROL SEDIMENT TRANSPORT AND STABILIZE THE WORK AREA TO THE GREATEST EXTENT POSSIBLE DURING

10. PERIODIC INSPECTION AND MAINTENANCE OF ALL SEDIMENT CONTROL STRUCTURES MUST BE PROVIDED TO ENSURE INTENDED PURPOSE IS ACCOMPLISHED. THE DEVELOPER, OWNER AND/OR CONTRACTOR SHALL BE CONTINUALLY RESPONSIBLE FOR ALL SEDIMENT CONTROLS. SEDIMENT CONTROL MEASURES SHALL BE IN WORKING CONDITION AT

TO MINIMIZE THE TRANSPORT OF SEDIMENT BY TRACKING ONTO THE PAVED SURFACE. WHERE SEDIMENT IS TRANSPORTED ONTO A PUBLIC ROAD SURFACE WITH CURBS AND GUTTERS. THE ROAD SHALL BE CLEANED THOROUGHLY AT THE END OF EACH DAY. SEDIMENT SHALL BE REMOVED FROM THE ROADS BY SHOVELING OR SWEEPING AND TRANSPORTED TO A SEDIMENT CONTROL DISPOSAL AREA. STREET WASHING SHALL BE ALLOWED ONLY AFTER SEDIMENT IS REMOVED IN THIS MANNER. THIS PROVISION SHALL APPLY TO INDIVIDUAL SUBDIVISION LOTS AS WELL AS TO LARGER LAND DISTURBING ACTIVITIES. 12. ALL TEMPORARY EROSION AND SEDIMENT CONTROL MEASURES SHALL BE REMOVED WITHIN 30 DAYS AFTER FINAL

SITE STABILIZATION OR AFTER THE TEMPORARY MEASURES ARE NO LONGER NEEDED. 13. PROPERTIES AND WATERWAYS DOWNSTREAM FROM CONSTRUCTION SITES SHALL BE PROTECTED FROM SEDIMENT

DEPOSITION AND EROSION AT ALL TIMES DURING CONSTRUCTION 14. EROSION CONTROL DESIGN AND CONSTRUCTION SHALL FOLLOW THE REQUIREMENTS IN INDEX NUMBER104 OF F.D.O.T. ROADWAY AND TRAFFIC DESIGN STANDARDS AND COUNTY PERMITS.

15. CONTRACTOR IS RESPONSIBLE FOR ALL SURFACE WATER DISCHARGES, RAINFALL RUN OFF OR DEWATERING

16. CONTRACTOR MUST INCORPORATE ALL BMP'S NECESSARY TO MEET OR EXCEED STATE WATER QUALITY AND SWPPP

REQUIREMENTS. 17. THE POLLUTION PREVENTION PLAN IS A MINIMUM GUIDELINE ONLY. ADDITIONAL BMP'S MAY BE NECESSARY AT

CONTRACTOR'S EXPENSE. 18. NOI TO BE POSTED ON SITE. 19. DEWATERING ACTIVITIES:

A. DISCHARGE MUST NOT EXCEED STATE WATER QUALITY STANDARDS. B. CONTRACTOR MUST HAVE A TRANSFERABLE SJRWMD CONSUMPTIVE USE PERMIT KNOWN AS A "NOTICED GENERAL PERMIT FOR SHORT TERM CONSTRUCTION DE-WATERING".

C. NO HYDRAULIC PUMPS MAY BE USED FOR DEWATERING UNLESS APPROVED BY THE WATER MANAGEMENT

DISTRICT FOR THAT AREA. D. NO TURBID DISCHARGE. TURBIDITY READINGS ARE REQUIRED ONCE A WEEK AND MUST BE REPORTED TO THE PROJECT ENGINEER.

0.433

ACREAGE SUMMARY

TOTAL PROJECT AREA

IMPERVIOUS AREA AT COMPLETION

ON-SITE DISTURBED AREA

OFF-SITE DISTURBED AREA TOTAL DISTURBED AREA

PERVIOUS / SEEDED AREA AT

COMPLETION / POND AREA

1. THE INTENT OF THE DEMOLITION PLAN IS TO DEPICT ALL EXISTING FEATURES THAT ENCUMBER THE PROPOSED CONSTRUCTION AREA AND ARE SCHEDULED FOR REMOVAL. SOME INCIDENTAL ITEMS MAY HAVE BEEN INADVERTENTLY OMITTED FROM THE PLAN. THE CONTRACTOR IS ENCOURAGED TO THOROUGHLY INSPECT THE SITE AS WELL AS REVIEW THE PLANS AND SPECIFICATIONS PRIOR TO SUBMITTING PRICING. CONTRACTOR WILL NOT RECEIVE ADDITIONAL COMPENSATION FOR INCIDENTAL ITEMS NOT SHOWN ON THIS

DEMOLITION PLAN THIS DEMOLITION PLAN IS BASED ON AVAILABLE UTILITY INFORMATION AND MAY OR MAY NOT BE ALL INCLUSIVE FOR THIS SITE. ANY UTILITIES ENCOUNTERED DURING DEMOLITION

THAT ARE NOT DEPICTED/ADDRESSED ON THIS DRAWING SHOULD BE BROUGHT TO THE ATTENTION OF THE PROJECT ENGINEER IMMEDIATELY

3. CONTRACTOR IS REQUIRED TO OBTAIN ALL DEMOLITION PERMITS. ALL FEATURES IDENTIFIED ON THIS PLAN WHICH ARE LISTED TO BE DEMOLISHED ARE TO BE REMOVED FROM THE SITE. AFTER DEMOLITION IS COMPLETE THE SITE SHALL BE DELIVERED IN A CONDITION SUITABLE FOR DEVELOPMENT

CONTRACTOR SHALL LIMIT ALL DEMOLITION ACTIVITIES TO THOSE AREAS DELINEATED ON THE CONSTRUCTION DRAWINGS UNLESS OTHERWISE DIRECTED BY THE DEVELOPER OR AS REQUIRED FOR CONSTRUCTION OF IMPROVEMENTS.

CONTRACTOR TO COORDINATE WITH ALL UTILITY OWNERS PRIOR TO DEMOLITION TO

ENSURE SERVICES HAVE BEEN DISCONNECTED. CONTRACTOR IS RESPONSIBLE FOR CONTROLLING AIRBORNE DUST AND POLLUTANTS BY USING WATER SPRINKLING OR OTHER SUITABLE MEANS OF CONTROL.


CONTRACTOR TO USE CARE IN HANDLING DEBRIS FROM SITE TO ENSURE THE SAFETY OF THE PUBLIC. HAUL ROUTE TO BE CLOSELY MONITORED FOR DEBRIS OR MATERIALS TRACKED ONTO ADJOINING ROADWAYS, SIDEWALKS, ETC. ROADWAYS AND WALKWAYS TO BE CLEARED DAILY OR AS NECESSARY TO MAINTAIN PUBLIC SAFETY.

ALL ASPHALT TO BE REMOVED SHALL BE SAW CUT ADJACENT TO REMAINING IMPROVEMENTS.

10. WHERE REMAINING, INLETS, MANHOLE COVERS, AND VALVE COVERS TO BE PROTECTED IN PAVEMENT REMOVAL AREAS.

11. SEE SITE AND IMPROVEMENTS PLANS FOR LIMITS AND GRADING OF RESURFACED DRIVEWAYS AND ENTRANCES. 12. THE CONTRACTOR IS RESPONSIBLE FOR LOCATING ALL EXISTING SITE LIGHTING AND

CONDUIT ROUTINGS AND FOR ASSURING THAT THE CIRCUITRY OF THE SITE LIGHTING TO REMAIN IS MAINTAINED AND THAT DEMOLITION DOES NOT IMPACT SITE LIGHTING OF THE REMAINDER OF THE DEVELOPMENT.

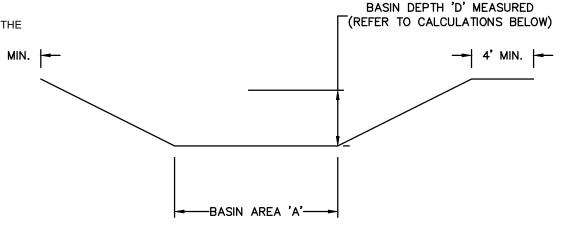

SEDIMENT BASIN

SEDIMENT BASIN NOTES:

SEDIMENT BASINS SHALL BE LOCATED TO INTERCEPT THE LARGEST POSSIBLE AMOUNT OF RUNOFF FROM THE DISTURBED AREA. AS CONSTRUCTION SEQUENCING AND PHASING PROGRESSES, SEDIMENT BASIN SIZES AND LOCATIONS SHALL BE ADJUSTED APPROPRIATELY.

CONTRACTOR TO PROVIDE BASIN AREA 'A' BASED ON DISTURBED AREA AND EXCAVATED BASIN DEPTH 'D' PER THE CALCULATION BELOW:

 $\frac{2.57}{\text{DISTURBED AREA}} (\text{ACRES}) \times (3,600 \text{ CF/ACRE}) / \frac{2}{\text{BASIN DEPTH 'D'}} (\text{FEET}) = \frac{4,626}{\text{MINIMUM BASIN AREA 'A'}} (\text{SF})$

SOIL EROSION/SEDIMENTATION CONTROL OPERATION TIME SCHEDULE												
NOTE: GENERAL CONTRACTOR TO COMPL	NOTE: GENERAL CONTRACTOR TO COMPLETE TABLE WITH THEIR SPECIFIC PROJECT SCHEDULE											
	JAN	FEB	MAR	APR	MAY	JUN	JUL	AUG	SEP	ОСТ	NOV	DEC
PERMANENT CONTROL STRUCTURES												
FOUNDATION / BUILDING CONSTRUCTION												
LANDSCAPING/SEED/FINAL STABILIZATION												

SEQUENCE OF CONSTRUCTION NOTE

THE SEQUENCE OF CONSTRUCTION SHOWN ABOVE IS A GENERAL OVERVIEW AND IS INTENDED TO CONVEY THE GENERAL CONCEPTS OF THE EROSION CONTROL DESIGN AND SHOULD NOT BE RELIED UPON FOR CONSTRUCTION PURPOSES. THE CONTRACTOR IS SOLELY RESPONSIBLE FOR DETAILED PHASING AND CONSTRUCTION SEQUENCING NECESSARY TO CONSTRUCT THE PROPOSED IMPROVEMENTS INCLUDED IN THESE PLANS. THE CONTRACTOR SHALL NOTIFY ENGINEER IN WRITING IMMEDIATELY, PRIOR TO AND/OR DURING CONSTRUCTION IF ANY ADDITIONAL INFORMATION ON THE CONSTRUCTION SEQUENCE IS NECESSARY. CONTRACTOR IS SOLELY RESPONSIBLE FOR COMPLYING WITH THE REQUIREMENTS OF THE AUTHORITY HAVING JURISDICTION AND ALL OTHER APPLICABLE LAWS.



Call 811 or www.sunshine811.com two full business days before digging to have utilities located and marked. Check positive response codes before you dig!

SHEET NUMBER

S Ω

MAINTENANCE

CONDITIONS DEMAND

ALL MEASURES STATED ON THE EROSION AND SEDIMENT CONTROL PLAN, AND IN THE STORM WATER POLLUTION PREVENTION PLAN, SHALL BE MAINTAINED IN FULLY FUNCTIONAL CONDITION UNTIL NO LONGER REQUIRED FOR A COMPLETED PHASE OF WORK OR FINAL STABILIZATION OF THE SITE. ALL EROSION AND SEDIMENTATION CONTROL MEASURES SHALL BE CHECKED BY A QUALIFIED PERSON AT LEAST ONCE EVERY SEVEN CALENDAR DAYS AND WITHIN 24 HOURS OF THE END OF A 0.5" RAINFALL EVENT, AND CLEANED AND REPAIRED IN ACCORDANCE WITH THE FOLLOWING:

- INLET PROTECTION DEVICES AND BARRIERS SHALL BE REPAIRED OR REPLACED IF THEY SHOW SIGNS OF UNDERMINING, OR
- 2. ALL SEEDED AREAS SHALL BE CHECKED REGULARLY TO SEE THAT A GOOD STAND IS MAINTAINED. AREAS SHOULD BE
- STANDARD SPECIFICATIONS. 3. SILT FENCES SHALL BE REPAIRED TO THEIR ORIGINAL CONDITIONS IF DAMAGED. SEDIMENT SHALL BE REMOVED FROM THE SILT

FERTILIZED, WATERED AND RESEEDED AS NEEDED. FOR MAINTENANCE REQUIREMENTS REFER TO SECTION 981 OF THE

- FENCES WHEN IT REACHES ONE-HALF THE HEIGHT OF THE SILT FENCE.
- 4. THE CONSTRUCTION ENTRANCES SHALL BE MAINTAINED IN A CONDITION WHICH WILL PREVENT TRACKING OR FLOW OF MUD ONTO PUBLIC RIGHTS-OF-WAY. THIS MAY REQUIRE PERIODIC TOP DRESSING OF THE CONSTRUCTION ENTRANCES AS
- 5. THE TEMPORARY PARKING AND STORAGE AREA SHALL BE KEPT IN GOOD CONDITION (SUITABLE FOR PARKING AND STORAGE). THIS MAY REQUIRE PERIODIC TOP DRESSING OF THE TEMPORARY PARKING AS CONDITIONS DEMAND.
- OUTLET STRUCTURES IN THE SEDIMENTATION BASINS SHALL BE MAINTAINED IN OPERATIONAL CONDITIONS AT ALL TIMES. SEDIMENT SHALL BE REMOVED FROM SEDIMENT BASINS OR TRAPS WHEN THE DESIGN CAPACITY HAS BEEN REDUCED BY 55

1. THE INTENT OF THE DEMOLITION PLAN IS TO DEPICT ALL EXISTING FEATURES THAT

ATTENTION OF THE PROJECT ENGINEER IMMEDIATELY.

REQUIRED FOR CONSTRUCTION OF IMPROVEMENTS.

ENSURE SERVICES HAVE BEEN DISCONNECTED.

IN A CONDITION SUITABLE FOR DEVELOPMENT

3. CONTRACTOR IS REQUIRED TO OBTAIN ALL DEMOLITION PERMITS.

ENCUMBER THE PROPOSED CONSTRUCTION AREA AND ARE SCHEDULED FOR REMOVAL.

SOME INCIDENTAL ITEMS MAY HAVE BEEN INADVERTENTLY OMITTED FROM THE PLAN. THE

CONTRACTOR IS ENCOURAGED TO THOROUGHLY INSPECT THE SITE AS WELL AS REVIEW

RECEIVE ADDITIONAL COMPENSATION FOR INCIDENTAL ITEMS NOT SHOWN ON THIS

THIS DEMOLITION PLAN IS BASED ON AVAILABLE UTILITY INFORMATION AND MAY OR MAY

THE PLANS AND SPECIFICATIONS PRIOR TO SUBMITTING PRICING. CONTRACTOR WILL NOT

NOT BE ALL INCLUSIVE FOR THIS SITE. ANY UTILITIES ENCOUNTERED DURING DEMOLITION

ALL FEATURES IDENTIFIED ON THIS PLAN WHICH ARE LISTED TO BE DEMOLISHED ARE TO BE REMOVED FROM THE SITE. AFTER DEMOLITION IS COMPLETE THE SITE SHALL BE DELIVERED

THE CONSTRUCTION DRAWINGS UNLESS OTHERWISE DIRECTED BY THE DEVELOPER OR AS

5. CONTRACTOR SHALL LIMIT ALL DEMOLITION ACTIVITIES TO THOSE AREAS DELINEATED ON

CONTRACTOR TO COORDINATE WITH ALL UTILITY OWNERS PRIOR TO DEMOLITION TO

ONTO ADJOINING ROADWAYS, SIDEWALKS, ETC. ROADWAYS AND WALKWAYS TO BE

ALL ASPHALT TO BE REMOVED SHALL BE SAW CUT ADJACENT TO REMAINING

12. THE CONTRACTOR IS RESPONSIBLE FOR LOCATING ALL EXISTING SITE LIGHTING AND

CONDUIT ROUTINGS AND FOR ASSURING THAT THE CIRCUITRY OF THE SITE LIGHTING TO

REMAIN IS MAINTAINED AND THAT DEMOLITION DOES NOT IMPACT SITE LIGHTING OF THE

USING WATER SPRINKLING OR OTHER SUITABLE MEANS OF CONTROL.

CLEARED DAILY OR AS NECESSARY TO MAINTAIN PUBLIC SAFETY.

CONTRACTOR IS RESPONSIBLE FOR CONTROLLING AIRBORNE DUST AND POLLUTANTS BY

CONTRACTOR TO USE CARE IN HANDLING DEBRIS FROM SITE TO ENSURE THE SAFETY OF THE PUBLIC. HAUL ROUTE TO BE CLOSELY MONITORED FOR DEBRIS OR MATERIALS TRACKED

THAT ARE NOT DEPICTED/ADDRESSED ON THIS DRAWING SHOULD BE BROUGHT TO THE

CUBIC YARDS / ACRE. 7. ALL MAINTENANCE OPERATIONS SHALL BE DONE IN A TIMELY MANNER BUT IN NO CASE LATER THAN 2 CALENDAR DAYS FOLLOWING THE INSPECTION.

DEMOLITION PLAN

IMPROVEMENTS

PAVEMENT REMOVAL AREAS.

DRIVEWAYS AND ENTRANCES

REMAINDER OF THE DEVELOPMENT.

EROSION CONTROL NOTES

555

 \mathbf{M}

LEGEND

1. SEDIMENT BASINS AND TRAPS, PERIMETER DIKES, SEDIMENT BARRIERS AND OTHER MEASURES INTENDED TO TRAP SEDIMENT SHALL BE CONSTRUCTED AS A FIRST STEP IN ANY LAND DISTURBING ACTIVITY AND SHALL BE MADE FUNCTIONAL BEFORE UP-SLOPE LAND DISTURBANCE TAKES PLACE.

SILT FENCE

PROPERTY LINE

TURBIDITY BARRIER

FENCE WITH FABRIC

INLET PROTECTION

PROPOSED CONSTRUCTION

CONSTRUCTION ENTRANCE

CONSTRUCTION GATE

RUMBLE PAD

SURFACE WATER FLOW DIRECTION

- ALL SEDIMENT CONTROL MEASURES ARE TO BE ADJUSTED TO MEET FIELD CONDITIONS AT THE TIME OF CONSTRUCTION AND BE CONSTRUCTED PRIOR TO ANY GRADING OR DISTURBANCE OF EXISTING SURFACE MATERIAL ON BALANCE OF SITE. PERIMETER SEDIMENT BARRIERS SHALL BE CONSTRUCTED TO PREVENT SEDIMENT OR TRASH FROM FLOWING OR FLOATING ON TO ADJACENT PROPERTIES.
- WITHIN SEVEN (7) DAYS TO DENUDED AREAS THAT MAY NOT BE AT FINAL GRADE BUT WILL REMAIN UNDISTURBED FOR 2 LONGER THAN 30 DAYS. PERMANENT STABILIZATION SHALL BE APPLIED TO AREAS THAT ARE TO BE LEFT UNDISTURBED FOR MORE THAN ONE YEAR. 4. DURING CONSTRUCTION OF THE PROJECT, SOIL STOCK PILES SHALL BE STABILIZED, COVERED OR CONTAINED WITH
- SEDIMENT TRAPPING MEASURES. THE APPLICANT IS RESPONSIBLE FOR THE TEMPORARY PROTECTION AND PERMANENT STABILIZATION OF ALL SOIL STOCKPILES ON SITE AS WELL AS SOIL INTENTIONALLY TRANSPORTED FROM 4.
- 5. A PERMANENT VEGETATIVE COVER SHALL BE ESTABLISHED ON DENUDED AREAS NOT OTHERWISE PERMANENTLY STABILIZED 6. AFTER ANY SIGNIFICANT RAINFALL, SEDIMENT CONTROL STRUCTURES WILL BE INSPECTED FOR INTEGRITY. ANY
- DAMAGED DEVICES SHALL BE CORRECTED IMMEDIATELY. CONCENTRATED RUNOFF SHALL NOT FLOW DOWN CUT OR FILL SLOPES UNLESS CONTAINED WITHIN AN ADEQUATE
- TEMPORARY OR PERMANENT CHANNEL, FLUME, SLOPE DRAIN STRUCTURE OR APPROVED CONTROL. 8. SEDIMENT WILL BE PREVENTED FROM ENTERING ANY STORM WATER SYSTEM, DITCH OR CHANNEL. ALL STORM
- WATER INLETS THAT ARE MADE OPERABLE DURING CONSTRUCTION SHALL BE PROTECTED SO THAT SEDIMENT-LADEN WATER CANNOT ENTER THE CONVEYANCE SYSTEM WITHOUT FIRST BEING FILTERED OR OTHERWISE TREATED TO
- 9. WHEN WORK IN A LIVE WATERCOURSE IS PERFORMED, PRECAUTIONS SHALL BE TAKEN TO MINIMIZE ENCROACHMENT, CONTROL SEDIMENT TRANSPORT AND STABILIZE THE WORK AREA TO THE GREATEST EXTENT POSSIBLE DURING 10. PERIODIC INSPECTION AND MAINTENANCE OF ALL SEDIMENT CONTROL STRUCTURES MUST BE PROVIDED TO ENSURE
- INTENDED PURPOSE IS ACCOMPLISHED. THE DEVELOPER, OWNER AND/OR CONTRACTOR SHALL BE CONTINUALLY 10. WHERE REMAINING, INLETS, MANHOLE COVERS, AND VALVE COVERS TO BE PROTECTED IN RESPONSIBLE FOR ALL SEDIMENT CONTROLS. SEDIMENT CONTROL MEASURES SHALL BE IN WORKING CONDITION AT 11. SEE SITE AND IMPROVEMENTS PLANS FOR LIMITS AND GRADING OF RESURFACED 11. WHERE CONSTRUCTION VEHICLE ACCESS ROUTES INTERSECT PAVED PUBLIC ROADS, PROVISIONS SHALL BE MADE
- TO MINIMIZE THE TRANSPORT OF SEDIMENT BY TRACKING ONTO THE PAVED SURFACE. WHERE SEDIMENT IS TRANSPORTED ONTO A PUBLIC ROAD SURFACE WITH CURBS AND GUTTERS. THE ROAD SHALL BE CLEANED THOROUGHLY AT THE END OF EACH DAY. SEDIMENT SHALL BE REMOVED FROM THE ROADS BY SHOVELING OR SWEEPING AND TRANSPORTED TO A SEDIMENT CONTROL DISPOSAL AREA. STREET WASHING SHALL BE ALLOWED ONLY AFTER SEDIMENT IS REMOVED IN THIS MANNER. THIS PROVISION SHALL APPLY TO INDIVIDUAL SUBDIVISION LOTS AS WELL AS TO LARGER LAND DISTURBING ACTIVITIES.
- 12. ALL TEMPORARY EROSION AND SEDIMENT CONTROL MEASURES SHALL BE REMOVED WITHIN 30 DAYS AFTER FINAL SITE STABILIZATION OR AFTER THE TEMPORARY MEASURES ARE NO LONGER NEEDED.
- 13. PROPERTIES AND WATERWAYS DOWNSTREAM FROM CONSTRUCTION SITES SHALL BE PROTECTED FROM SEDIMENT DEPOSITION AND EROSION AT ALL TIMES DURING CONSTRUCTION.
- 14. EROSION CONTROL DESIGN AND CONSTRUCTION SHALL FOLLOW THE REQUIREMENTS IN INDEX NUMBER 104 OF F.D.O.T. ROADWAY AND TRAFFIC DESIGN STANDARDS AND COUNTY PERMITS.
- 15. CONTRACTOR IS RESPONSIBLE FOR ALL SURFACE WATER DISCHARGES, RAINFALL RUN OFF OR DEWATERING 16. CONTRACTOR MUST INCORPORATE ALL BMP'S NECESSARY TO MEET OR EXCEED STATE WATER QUALITY AND SWPPP
- REQUIREMENTS. 17. THE POLLUTION PREVENTION PLAN IS A MINIMUM GUIDELINE ONLY. ADDITIONAL BMP'S MAY BE NECESSARY AT CONTRACTOR'S EXPENSE. 18. NOI TO BE POSTED ON SITE.
- 19. DEWATERING ACTIVITIES:
- DISCHARGE MUST NOT EXCEED STATE WATER QUALITY STANDARDS. B. CONTRACTOR MUST HAVE A TRANSFERABLE SJRWMD CONSUMPTIVE USE PERMIT KNOWN AS A "NOTICED

TOTAL PROJECT AREA

ON-SITE DISTURBED AREA OFF-SITE DISTURBED AREA

TOTAL DISTURBED AREA

PERVIOUS / SEEDED AREA AT


COMPLETION / POND AREA

IMPERVIOUS AREA AT COMPLETION

- GENERAL PERMIT FOR SHORT TERM CONSTRUCTION DE-WATERING". C. NO HYDRAULIC PUMPS MAY BE USED FOR DEWATERING UNLESS APPROVED BY THE WATER MANAGEMENT
- DISTRICT FOR THAT AREA. D. NO TURBID DISCHARGE. TURBIDITY READINGS ARE REQUIRED ONCE A WEEK AND MUST BE REPORTED TO THE

ACREAGE SUMMARY

0.433

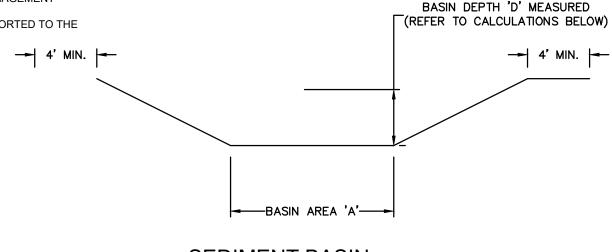

SEDIMENT BASIN

SEDIMENT BASIN NOTES:

SEDIMENT BASINS SHALL BE LOCATED TO INTERCEPT THE LARGEST POSSIBLE AMOUNT OF RUNOFF FROM THE DISTURBED AREA. AS CONSTRUCTION SEQUENCING AND PHASING PROGRESSES, SEDIMENT BASIN SIZES AND LOCATIONS SHALL BE ADJUSTED APPROPRIATELY.

CONTRACTOR TO PROVIDE BASIN AREA 'A' BASED ON DISTURBED AREA AND EXCAVATED BASIN DEPTH 'D' PER THE CALCULATION BELOW:

 $\frac{2.57}{\text{DISTURBED AREA}} (\text{ACRES}) \times (3,600 \text{ CF/ACRE}) / \frac{2}{\text{BASIN DEPTH 'D'}} (\text{FEET}) = \frac{4,626}{\text{MINIMUM BASIN AREA 'A'}} (\text{SF})$

SOIL EROSION/SEDIMENTATION CONTROL OPERATION TIME SCHEDULE												
NOTE: GENERAL CONTRACTOR TO COMPLETE TABLE WITH THEIR SPECIFIC PROJECT SCHEDULE												
	JAN	FEB	MAR	APR	MAY	JUN	JUL	AUG	SEP	OCT	NOV	DEC
PERMANENT CONTROL STRUCTURES												
FOUNDATION / BUILDING CONSTRUCTION												
LANDSCAPING/SEED/FINAL STABILIZATION												

SEQUENCE OF CONSTRUCTION NOTE

THE SEQUENCE OF CONSTRUCTION SHOWN ABOVE IS A GENERAL OVERVIEW AND IS INTENDED TO CONVEY THE GENERAL CONCEPTS OF THE EROSION CONTROL DESIGN AND SHOULD NOT BE RELIED UPON FOR CONSTRUCTION PURPOSES. THE CONTRACTOR IS SOLELY RESPONSIBLE FOR DETAILED PHASING AND CONSTRUCTION SEQUENCING NECESSARY TO CONSTRUCT THE PROPOSED IMPROVEMENTS INCLUDED IN THESE PLANS. THE CONTRACTOR SHALL NOTIFY ENGINEER IN WRITING IMMEDIATELY, PRIOR TO AND/OR DURING CONSTRUCTION IF ANY ADDITIONAL INFORMATION ON THE CONSTRUCTION SEQUENCE IS NECESSARY. CONTRACTOR IS SOLELY RESPONSIBLE FOR COMPLYING WITH THE REQUIREMENTS OF THE AUTHORITY HAVING JURISDICTION AND ALL OTHER APPLICABLE LAWS.

Sunshine Call 811 or www.sunshine811.com two full


located and marked. Check positive response codes before you dig!

business days before digging to have utilities

SHEET NUMBER

D S

Ω

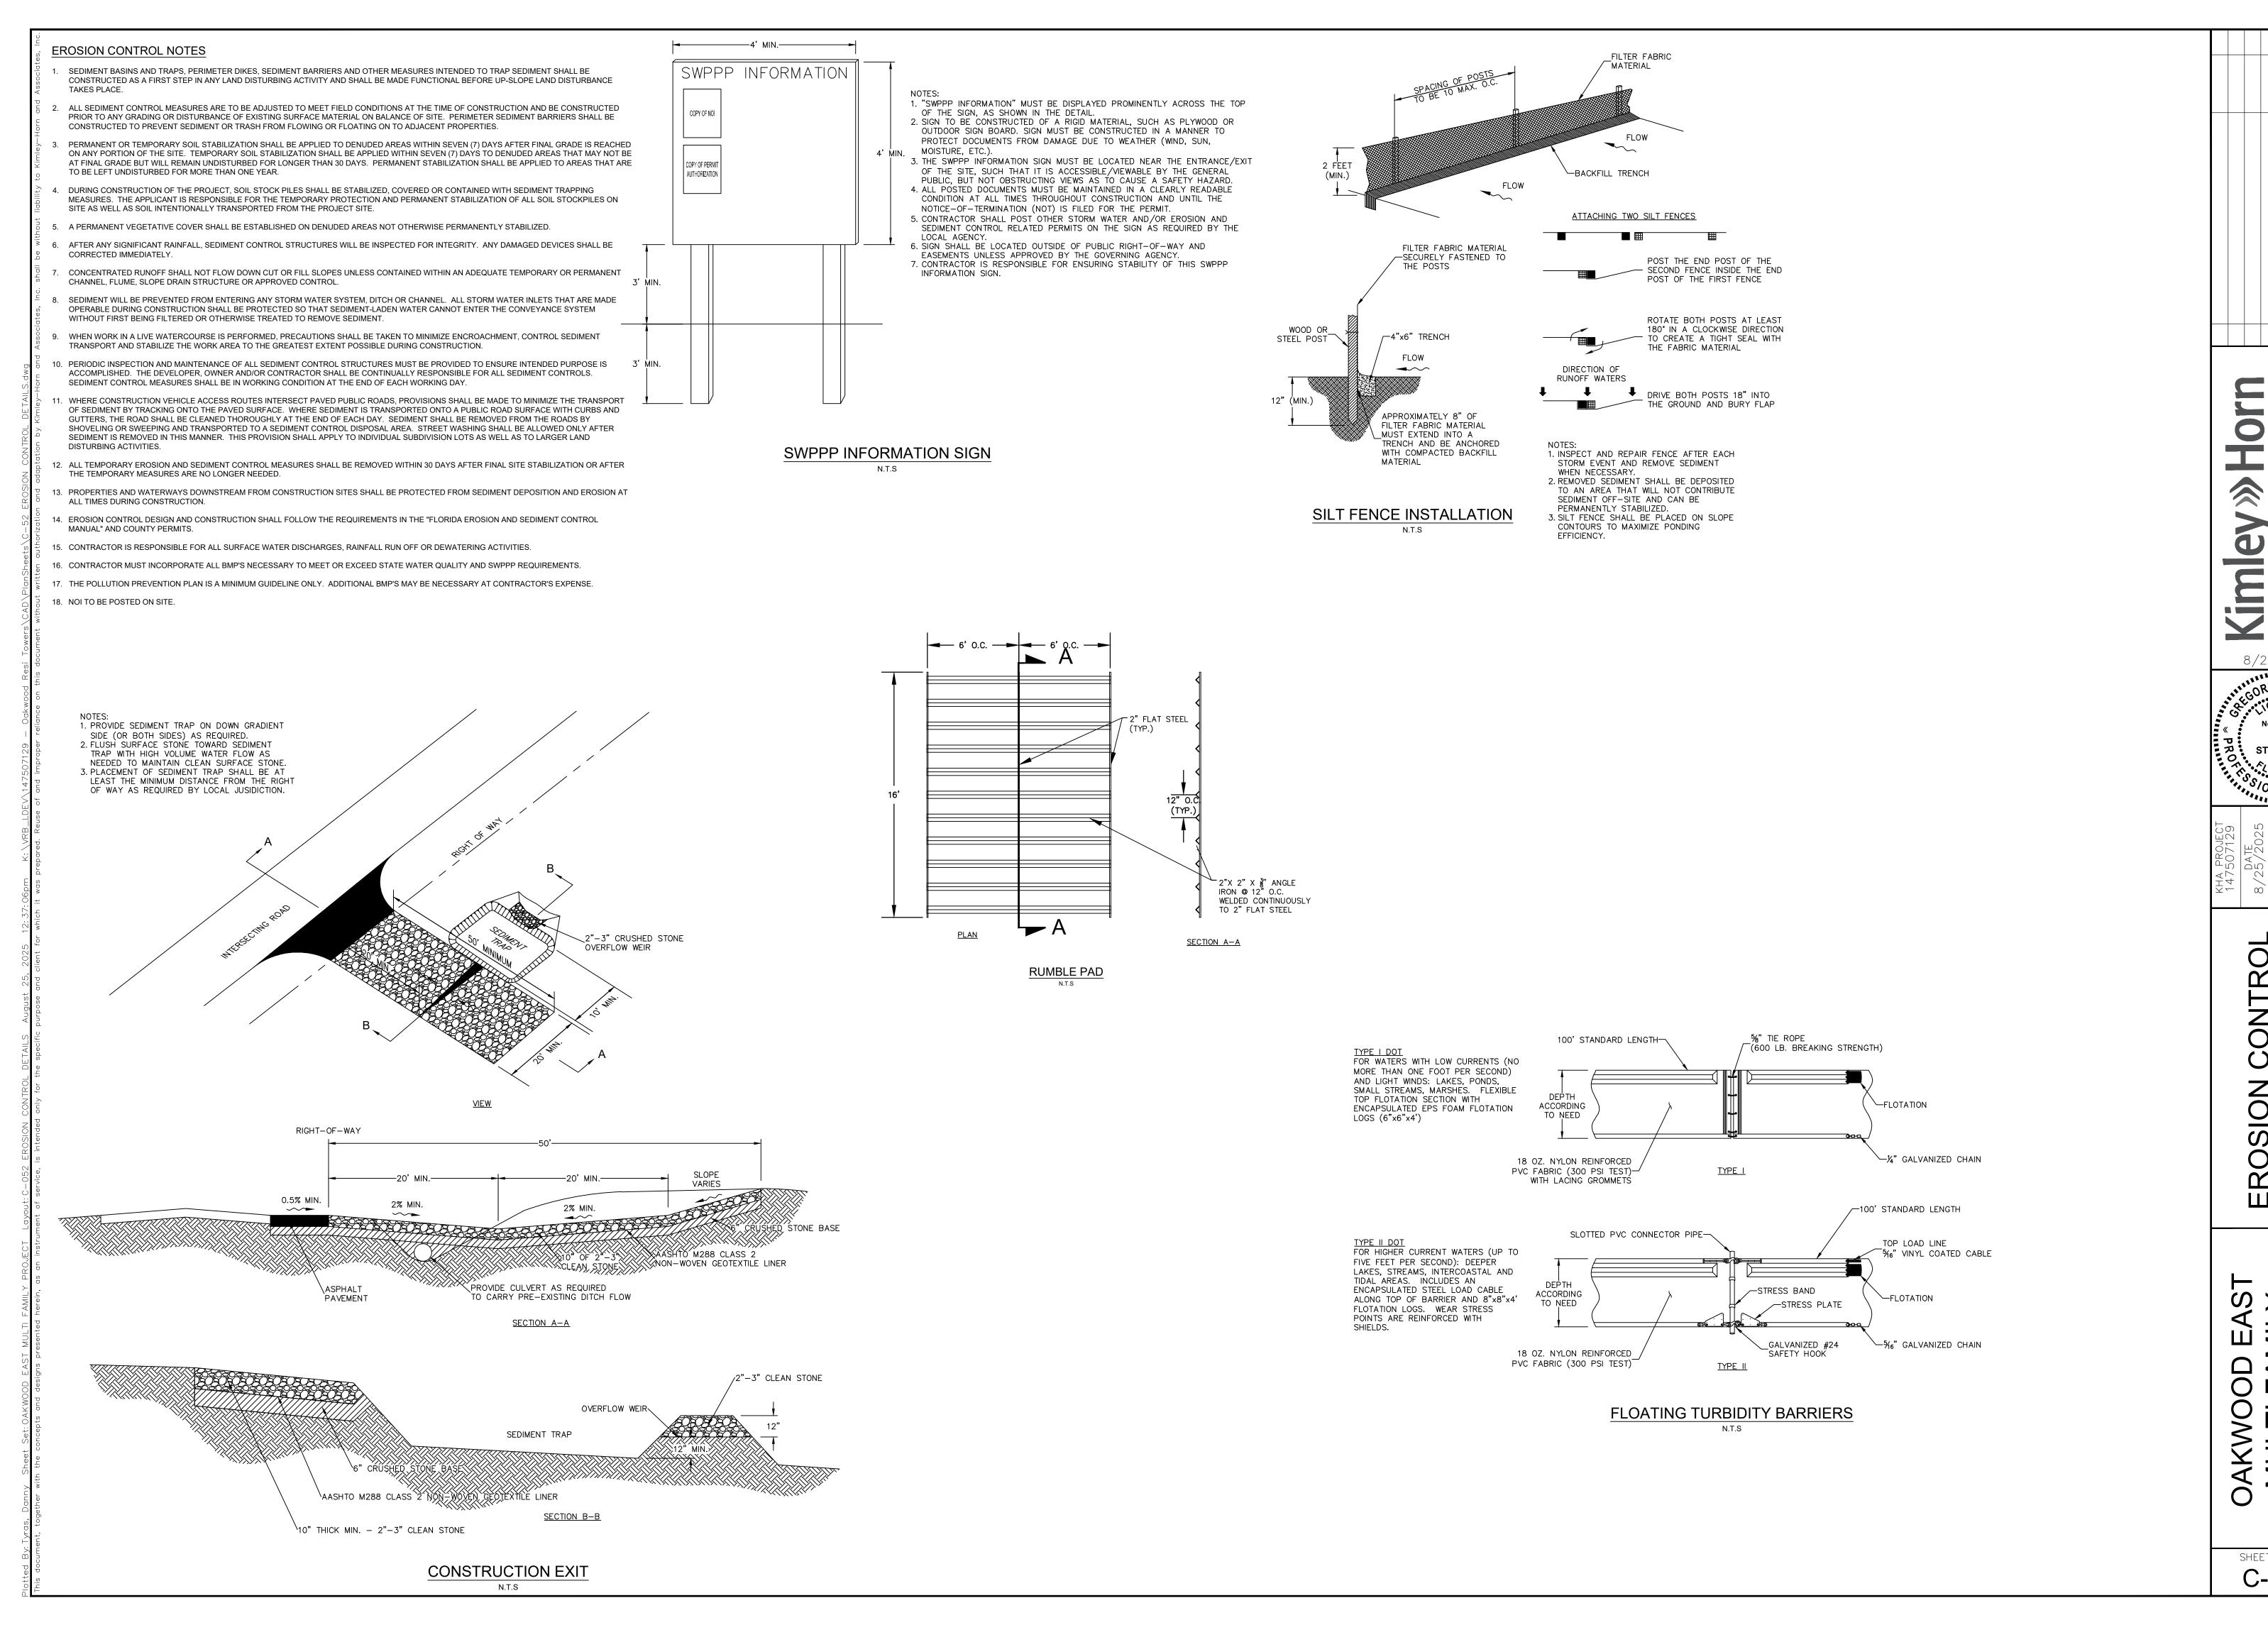



© 7


ORY D. WI No. 63166 STATE OF ONAL

SION


S

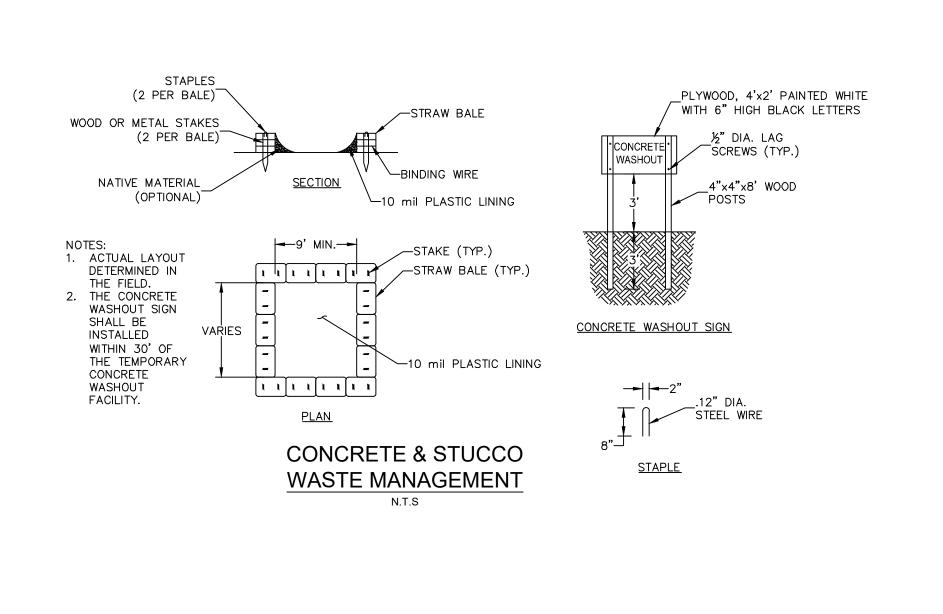

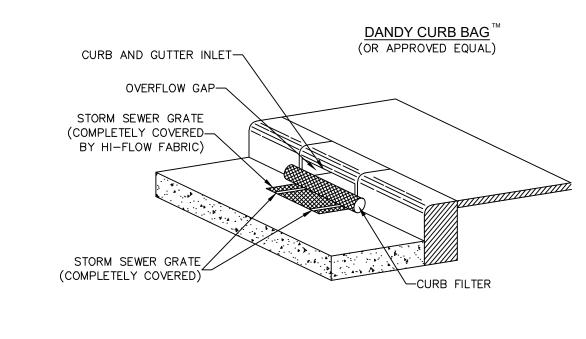


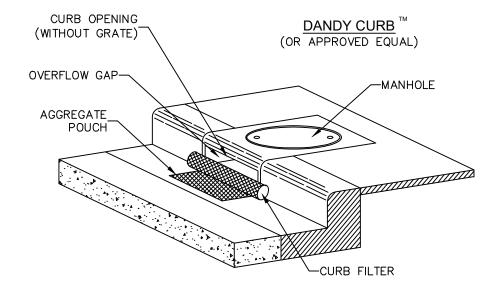


CURB INLET SEDIMENT CONTROL N.T.S

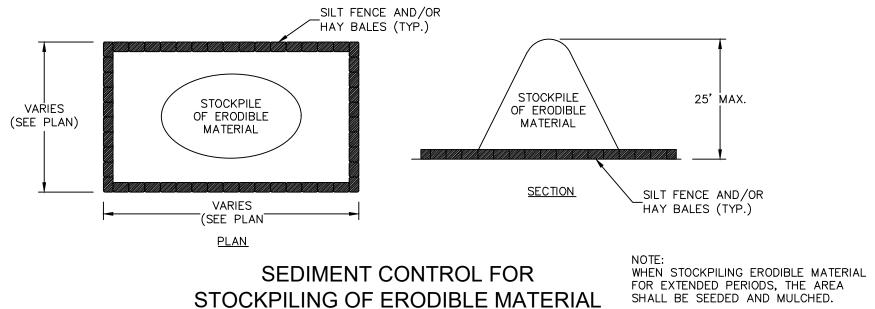

STOCKPILING OF ERODIBLE MATERIAL __CROSS BRACE

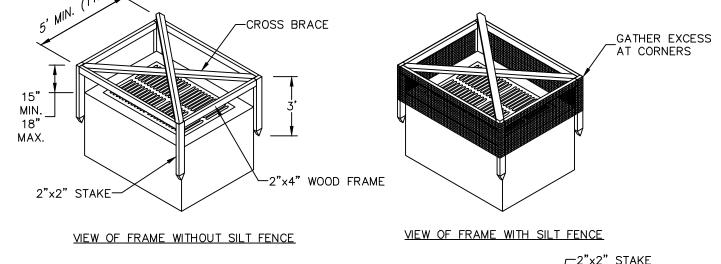

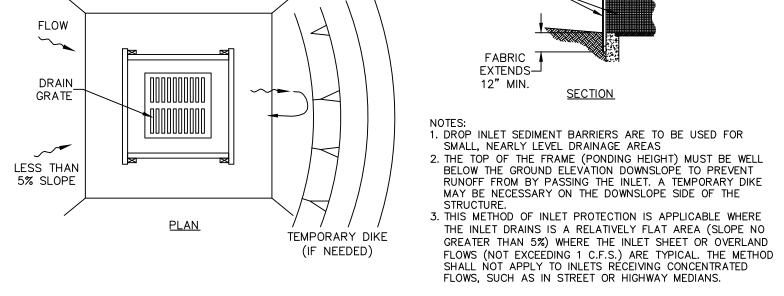

SILT FENCE INLET PROTECTION

		LIF	T RAPS	
STORM_ GRATE			REINFORCED CORNERS	
MANAGEABLE 2' CONTAINMENT AREA			OPTIONAL OUTFLOW PORTS	
DANDY SACK (OR APPROVED EQU	TM AL)		OUMPING STRAPS STORM INLET	

INLET INSERT

N.T.S

LOW TO MODERATE FLOW	GEOTEXTILE FABRIC	SPECIFICATION TABLE
PROPERTIES	TEST METHOD	UNITS
GRAB TENSILE STRENGTH GRAB TENSILE ELONGATION PUNCTURE MULLEN BURST TRAPEZOID TEAR UV RESISTANCE APPARENT OPENING SIZE FLOW RATE PERMITTIVITY	ASTM D-4632 ASTM D-4632 ASTM D-4833 ASTM D-3786 ASTM D-4533 ASTM D-4355 ASTM D-4751 ASTM D-4491 ASTM D-4491	300 LBS 20 % 120 LBS 800 PSI 120 LBS 80 % 40 US SIEVE 40 GAL/MIN/SQ FT 0.55 SEC -1
MODERATE TO HIGH FLOW		
PROPERTIES	TEST METHOD	UNITS
GRAB TENSILE STRENGTH GRAB TENSILE ELONGATION PUNCTURE MULLEN BURST TRAPEZOID TEAR UV RESISTANCE APPARENT OPENING SIZE FLOW RATE PERMITTIVITY	ASTM D-4632 ASTM D-4632 ASTM D-4833 ASTM D-3786 ASTM D-4533 ASTM D-4355 ASTM D-4751 ASTM D-4491 ASTM D-4491	265 LBS 20 % 135 LBS 420 PSI 45 LBS 90 % 20 US SIEVE 200 GAL/MIN/SQ FT 1.5 SEC -1


NO.	TES:
1.	FOR TEMPORARY USE TO CAPTURE LARGER DIAMETER SEDIMENTS.
	NOT TO BE UTILIZED AS THE ONLY SEDIMENT CONTAINMENT SYSTEM
2.	GEOTEXTILE WILL BE A WOVEN POLYPROPYLENE FABRIC THAT MEETS
	OR EXCEED REQUIREMENTS IN THE SPECIFICATIONS TABLE.
3.	AN OIL ADSORBENT PAD OR PILLOW CAN BE PURCHASED WHEN OIL
	SPILLS ARE A CONCERN.
4.	INSPECT PER REGULATORY REQUIREMENTS.

	X — I 4
ROSION CONTROL	/8
(= < H	SCALE
DELAILS	DESIG

Ш

 \triangleleft

AKWOOD EAST
MULTI FAMILY
PROJECT

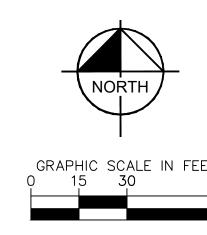

UTILITY LEGEND ——— — PROPERTY LINE ____ __ UTILITY EASEMENT ______ w_M ______ WATER MAIN (WM) —— - - SAN - - - - SAN - - — SANITARY MAIN ———— GAS ———— GAS PROPOSED CONSTRUCTION FENCE WITH FABRIC FDC GATE VALVE 90° BEND 45° BEND 22.5° BEND 11.25° BEND TRANSFORMER EXISTING SEWER MANHOLE AREA TO BE DEMOLISHED AND CLEARED. DEMOLITION INCLUDES BUT IS

NOT LIMITED TO PAVEMENT, SUBBASE, UTILITIES, STORM DRAINAGE, CONDUIT, LIGHT POLES, AND TREES UNLESS OTHER SPECIFIED.

MILLED AND RESURFACED

DEMOLITION NOTES:

- 1. THE INTENT OF THE DEMOLITION PLAN IS TO DEPICT ALL EXISTING FEATURES THAT ENCUMBER THE PROPOSED CONSTRUCTION AREA AND ARE SCHEDULED FOR REMOVAL. SOME INCIDENTAL ITEMS MAY HAVE BEEN INADVERTENTLY OMITTED FROM THE PLAN. THE CONTRACTOR IS ENCOURAGED TO THOROUGHLY INSPECT THE SITE AS WELL AS REVIEW THE PLANS AND SPECIFICATIONS PRIOR TO SUBMITTING PRICING. CONTRACTOR WILL
- NOT RECEIVE ADDITIONAL COMPENSATION FOR INCIDENTAL ITEMS NOT SHOWN ON THIS DEMOLITION PLAN. 2. THIS DEMOLITION PLAN IS BASED ON AVAILABLE UTILITY INFORMATION AND MAY OR MAY NOT BE ALL INCLUSIVE FOR THIS SITE. ANY UTILITIES ENCOUNTERED DURING DEMOLITION THAT ARE NOT DEPICTED/ADDRESSED ON THIS DRAWING SHOULD BE BROUGHT TO THE ATTENTION OF THE PROJECT ENGINEER IMMEDIATELY.
- 4. ALL FEATURES IDENTIFIED ON THIS PLAN WHICH ARE LISTED TO BE DEMOLISHED ARE TO BE REMOVED FROM THE SITE. AFTER DEMOLITION IS COMPLETE THE SITE SHALL BE DELIVERED IN A CONDITION SUITABLE FOR DEVELOPMENT

3. CONTRACTOR IS REQUIRED TO OBTAIN ALL DEMOLITION PERMITS.

- 5. CONTRACTOR SHALL LIMIT ALL DEMOLITION ACTIVITIES TO THOSE AREAS DELINEATED ON THE CONSTRUCTION DRAWINGS UNLESS OTHERWISE DIRECTED BY THE DEVELOPER OR AS REQUIRED FOR CONSTRUCTION OF IMPROVEMENTS.
- 6. CONTRACTOR TO COORDINATE WITH ALL UTILITY OWNERS PRIOR TO DEMOLITION TO ENSURE SERVICES HAVE BEEN DISCONNECTED. 7. CONTRACTOR IS RESPONSIBLE FOR CONTROLLING AIRBORNE DUST AND POLLUTANTS BY USING WATER
- SPRINKLING OR OTHER SUITABLE MEANS OF CONTROL. 8. CONTRACTOR TO USE CARE IN HANDLING DEBRIS FROM SITE TO ENSURE THE SAFETY OF THE PUBLIC. HAUL
- ROUTE TO BE CLOSELY MONITORED FOR DEBRIS OR MATERIALS TRACKED ONTO ADJOINING ROADWAYS. SIDEWALKS, ETC. ROADWAYS AND WALKWAYS TO BE CLEARED DAILY OR AS NECESSARY TO MAINTAIN PUBLIC
- 9. DE-WATERING SHOULD BE ANTICIPATED AND INCLUDED. 10. ALL ASPHALT TO BE REMOVED SHALL BE SAW CUT ADJACENT TO REMAINING IMPROVEMENTS. 11. WHERE REMAINING, INLETS, MANHOLE COVERS, AND VALVE COVERS TO BE PROTECTED IN PAVEMENT
- REMOVAL AREAS. 12. SEE SITE AND IMPROVEMENTS PLANS FOR LIMITS AND GRADING OF RESURFACED DRIVEWAYS AND
- ENTRANCES. 13. SEE LANDSCAPE PLAN FOR TREE REMOVAL/RELOCATION AND TREE PROTECTION. 14. SEE EROSION CONTROL PLAN FOR REMAINING INLET PROTECTION AND EROSION PREVENTION.

(ALTERNATE NOTES)

- 15. INGRESS AND EGRESS, AS WELL AS SUFFICIENT PARKING SHALL BE MAINTAINED, TWENTY-FOUR HOURS A DAY, SEVEN DAYS A WEEK, THROUGHOUT ALL PHASES OF CONSTRUCTION.
- 16. THE CONTRACTOR IS RESPONSIBLE FOR LOCATING ALL EXISTING SITE LIGHTING AND CONDUIT ROUTINGS AND FOR ASSURING THAT THE CIRCUITRY OF THE SITE LIGHTING TO REMAIN IS MAINTAINED AND THAT DEMOLITION
- DOES NOT IMPACT SITE LIGHTING OF THE REMAINDER OF THE DEVELOPMENT. 17. THE CONTRACTOR IS RESPONSIBLE FOR LOCATING AND DEMOLISHING ALL EXISTING IRRIGATION. THE CONTRACTOR SHALL ASSURE THAT THE INTEGRITY OF THE IRRIGATION SYSTEM FOR THE REMAINING DEVELOPMENT IS MAINTAINED.


 \triangleleft

8/25/2025 ORY D. W/ No. 63166

DEMOL

EAS

OAKWOOD MULTI FAN **PROJE**(

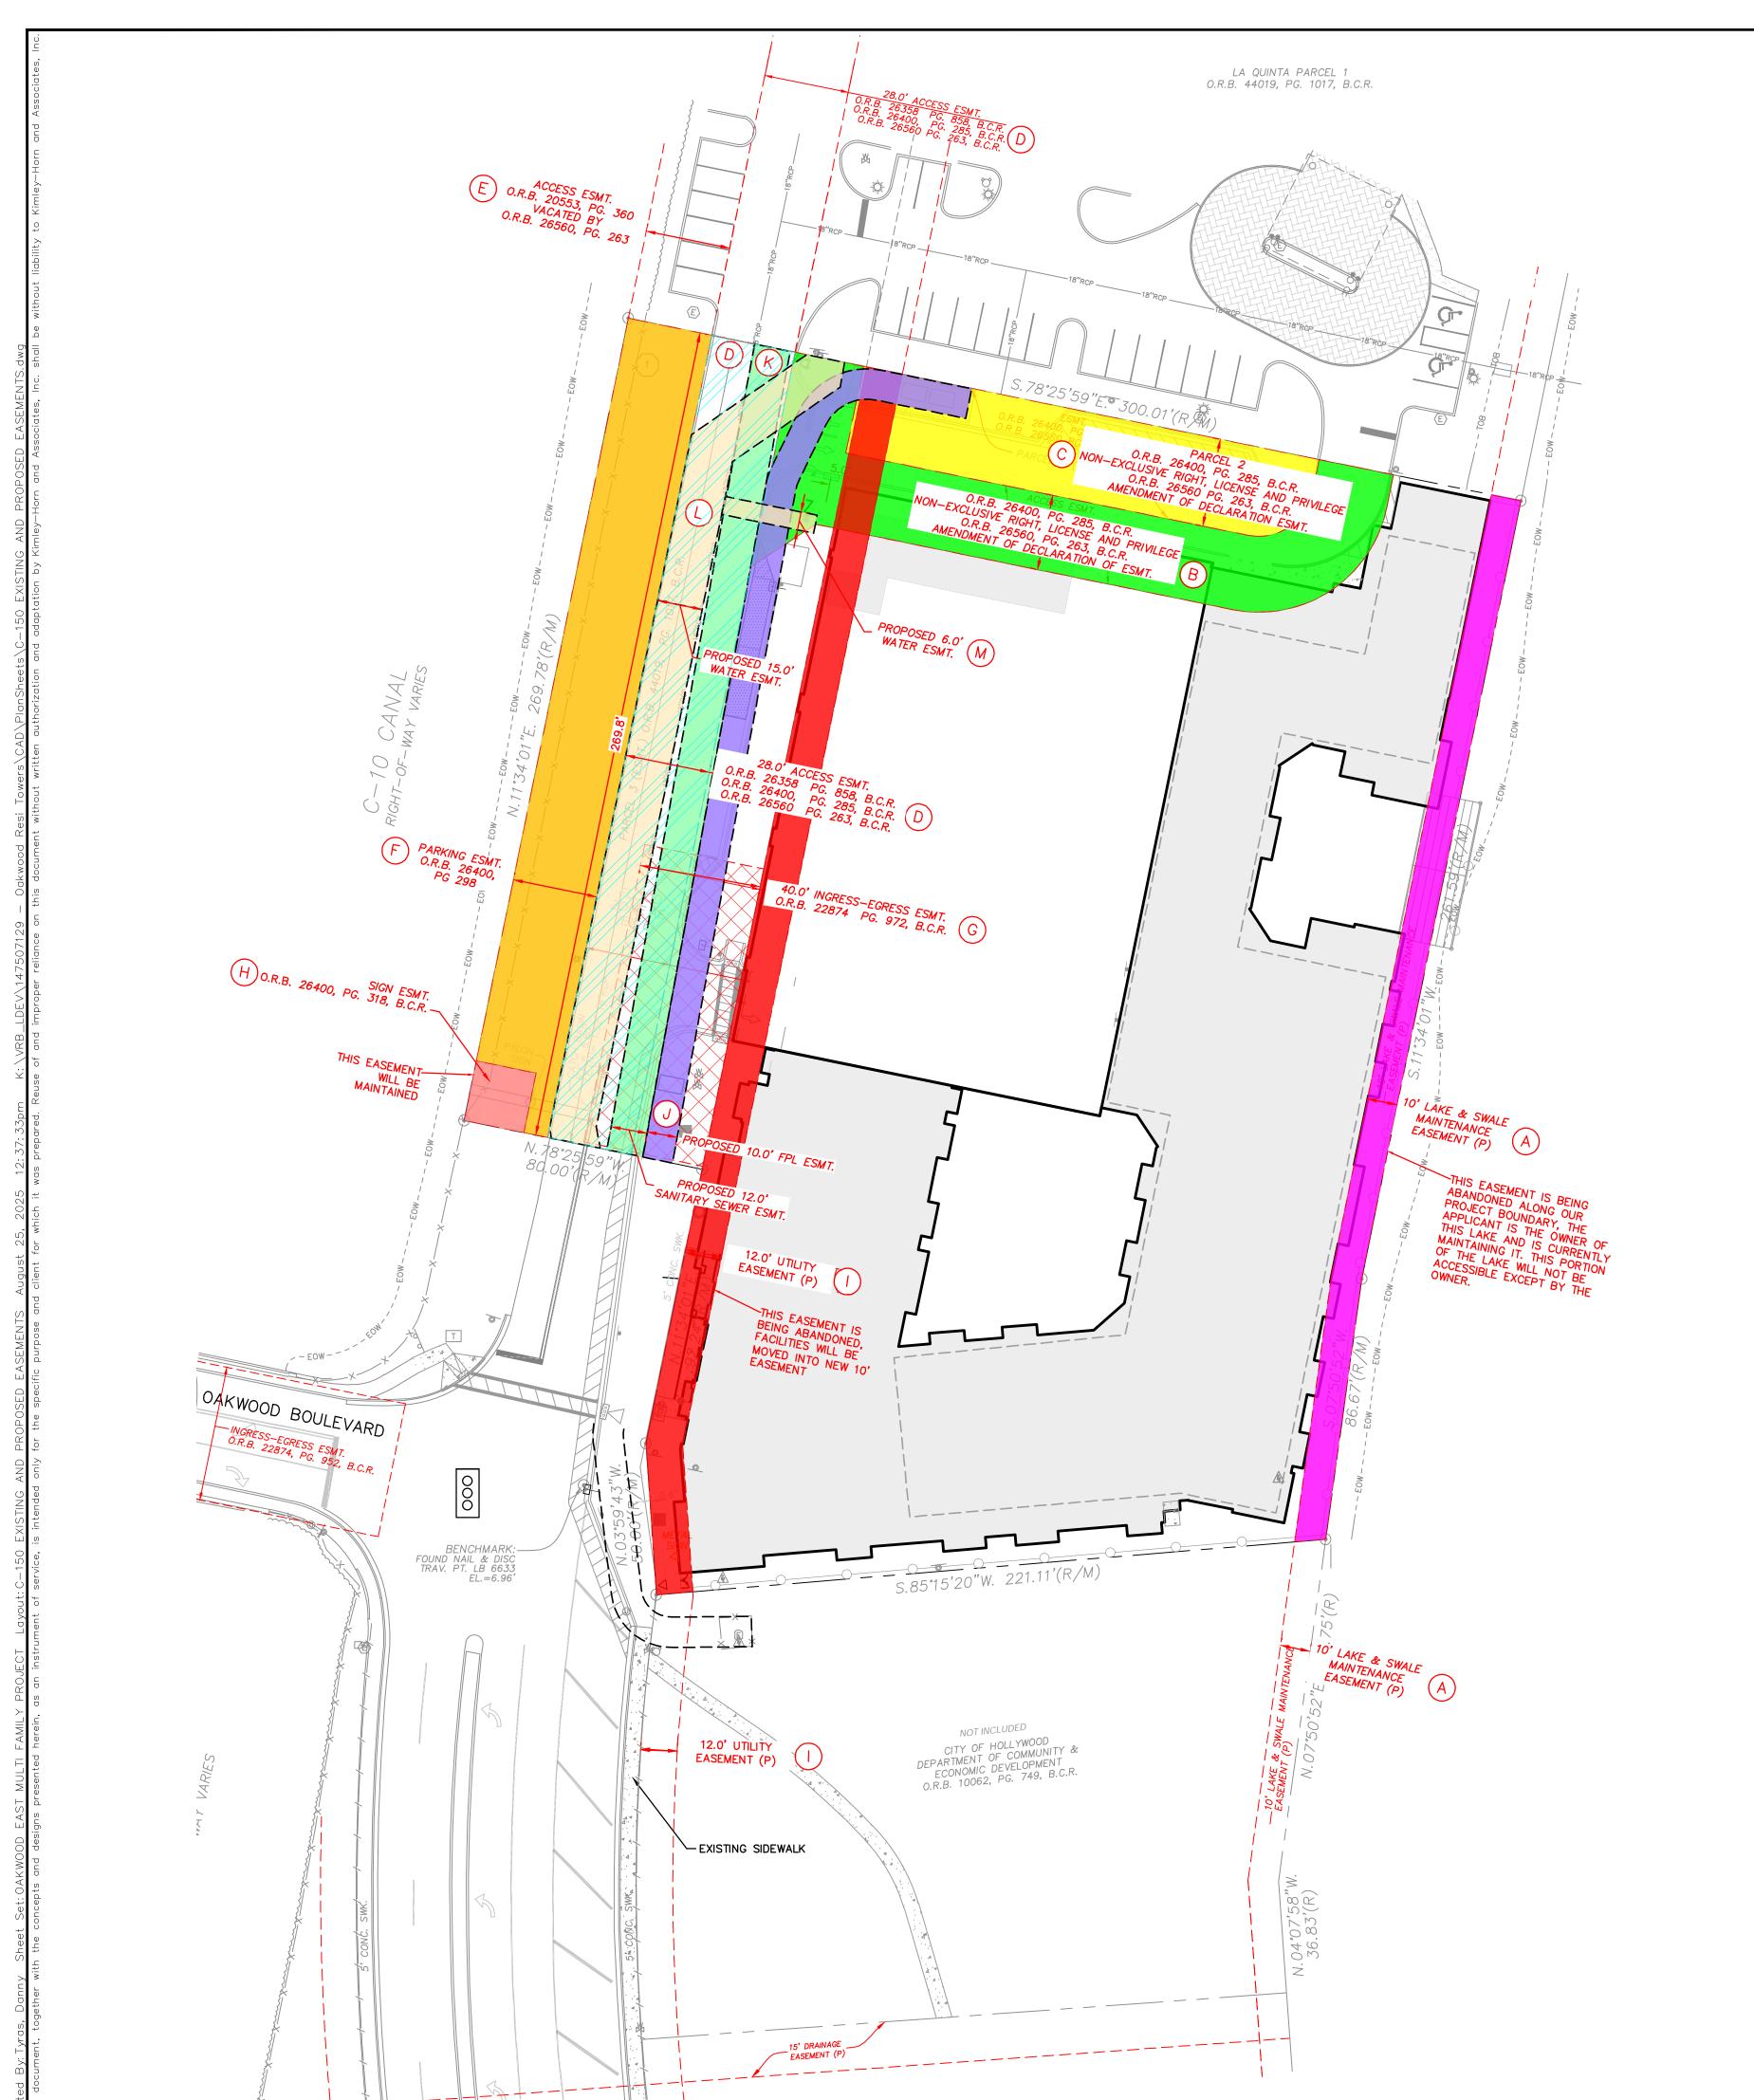

EASEMENT AND OTHER INSTRUMENTS LEGEND

A EXISTING 10' LAKE @ SWALE MAINTENANCE EASEMENT TO BE ABANDONED BY SEPARATE APPLICATION

EXISTING INSTRUMENT TO REMAIN. THE INSTRUMENT ALLOWS FOR BUILDING AND IMPROVEMENTS TO ENCROACH WITHIN THE

EXISTING PARCEL 2 INSTRUMENT TO REMAIN. THIS INSTRUMENT ALLOWS FOR MODIFICATIONS AND IMPROVEMENT TO BE WITHIN THE INSTRUMENT.

D EXISTING 28' WIDE ACCESS EASEMENT TO REMAIN

E EXISTING ACCESS EASEMENT TO REMAIN

EXISTING PARKING EASEMENT TO REMAIN (THIS OVERLAPS ACCESS EASMENT ITEM E)

G EXISTING 40' INGRESS-EGRESS EASEMENT TO REMAIN

H EXISTING SIGN EASEMENT TO REMAIN

EXISTING 12' UTILITY EASMENT TO BE ABANDONED BY SEPARATE APPLICATION

J PROPOSED 10' FPL EASEMENT

K PROPOSED 12' SANITARY SEWER EASMENT

L PROPOSED 15' WATER EASMENT


M PROPOSED 6' WATER EASEMENT

LEGEND

PROPERTY LINE

---- EXISTING EASEMENTS

PROPOSED CURB & GUTTER

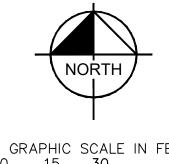


 \triangleleft



EXISTING AND PROPOSED EASEMENTS/INSTRUMENTS

OAKWOOD EAST
MULTI FAMILY
PROJECT

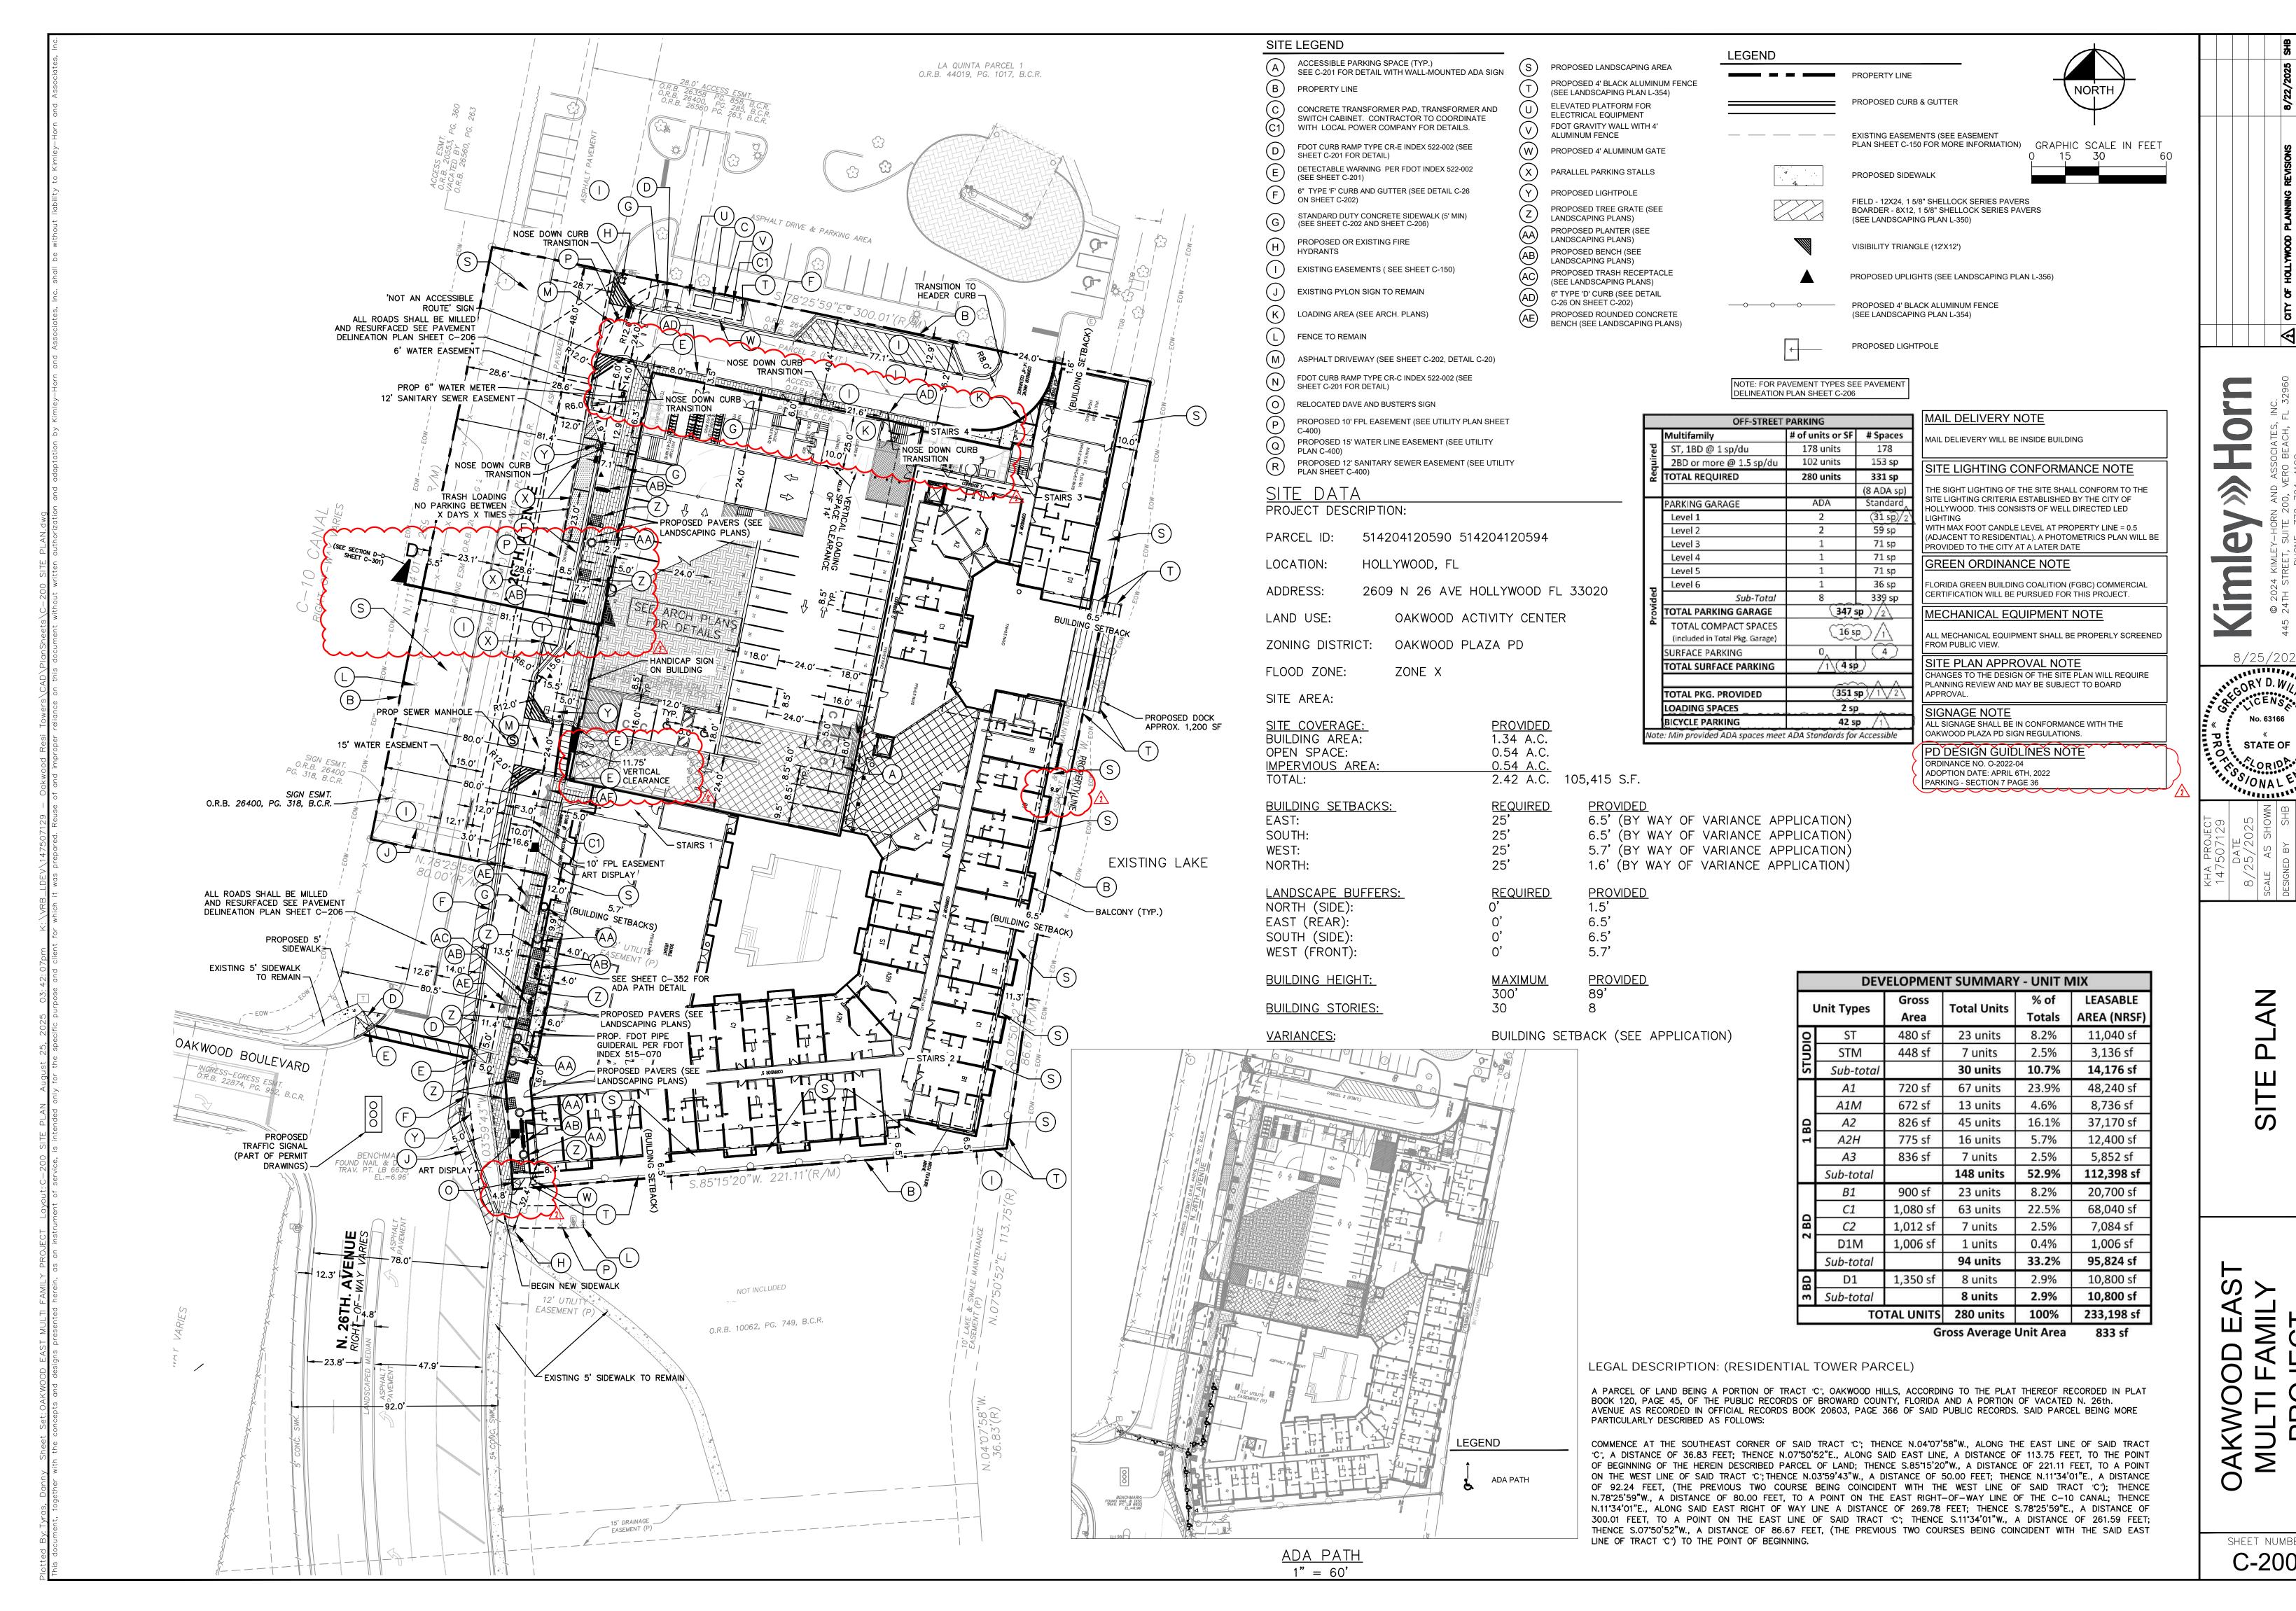

 \geq


 \triangleleft


No. 63166


⋖


D


S

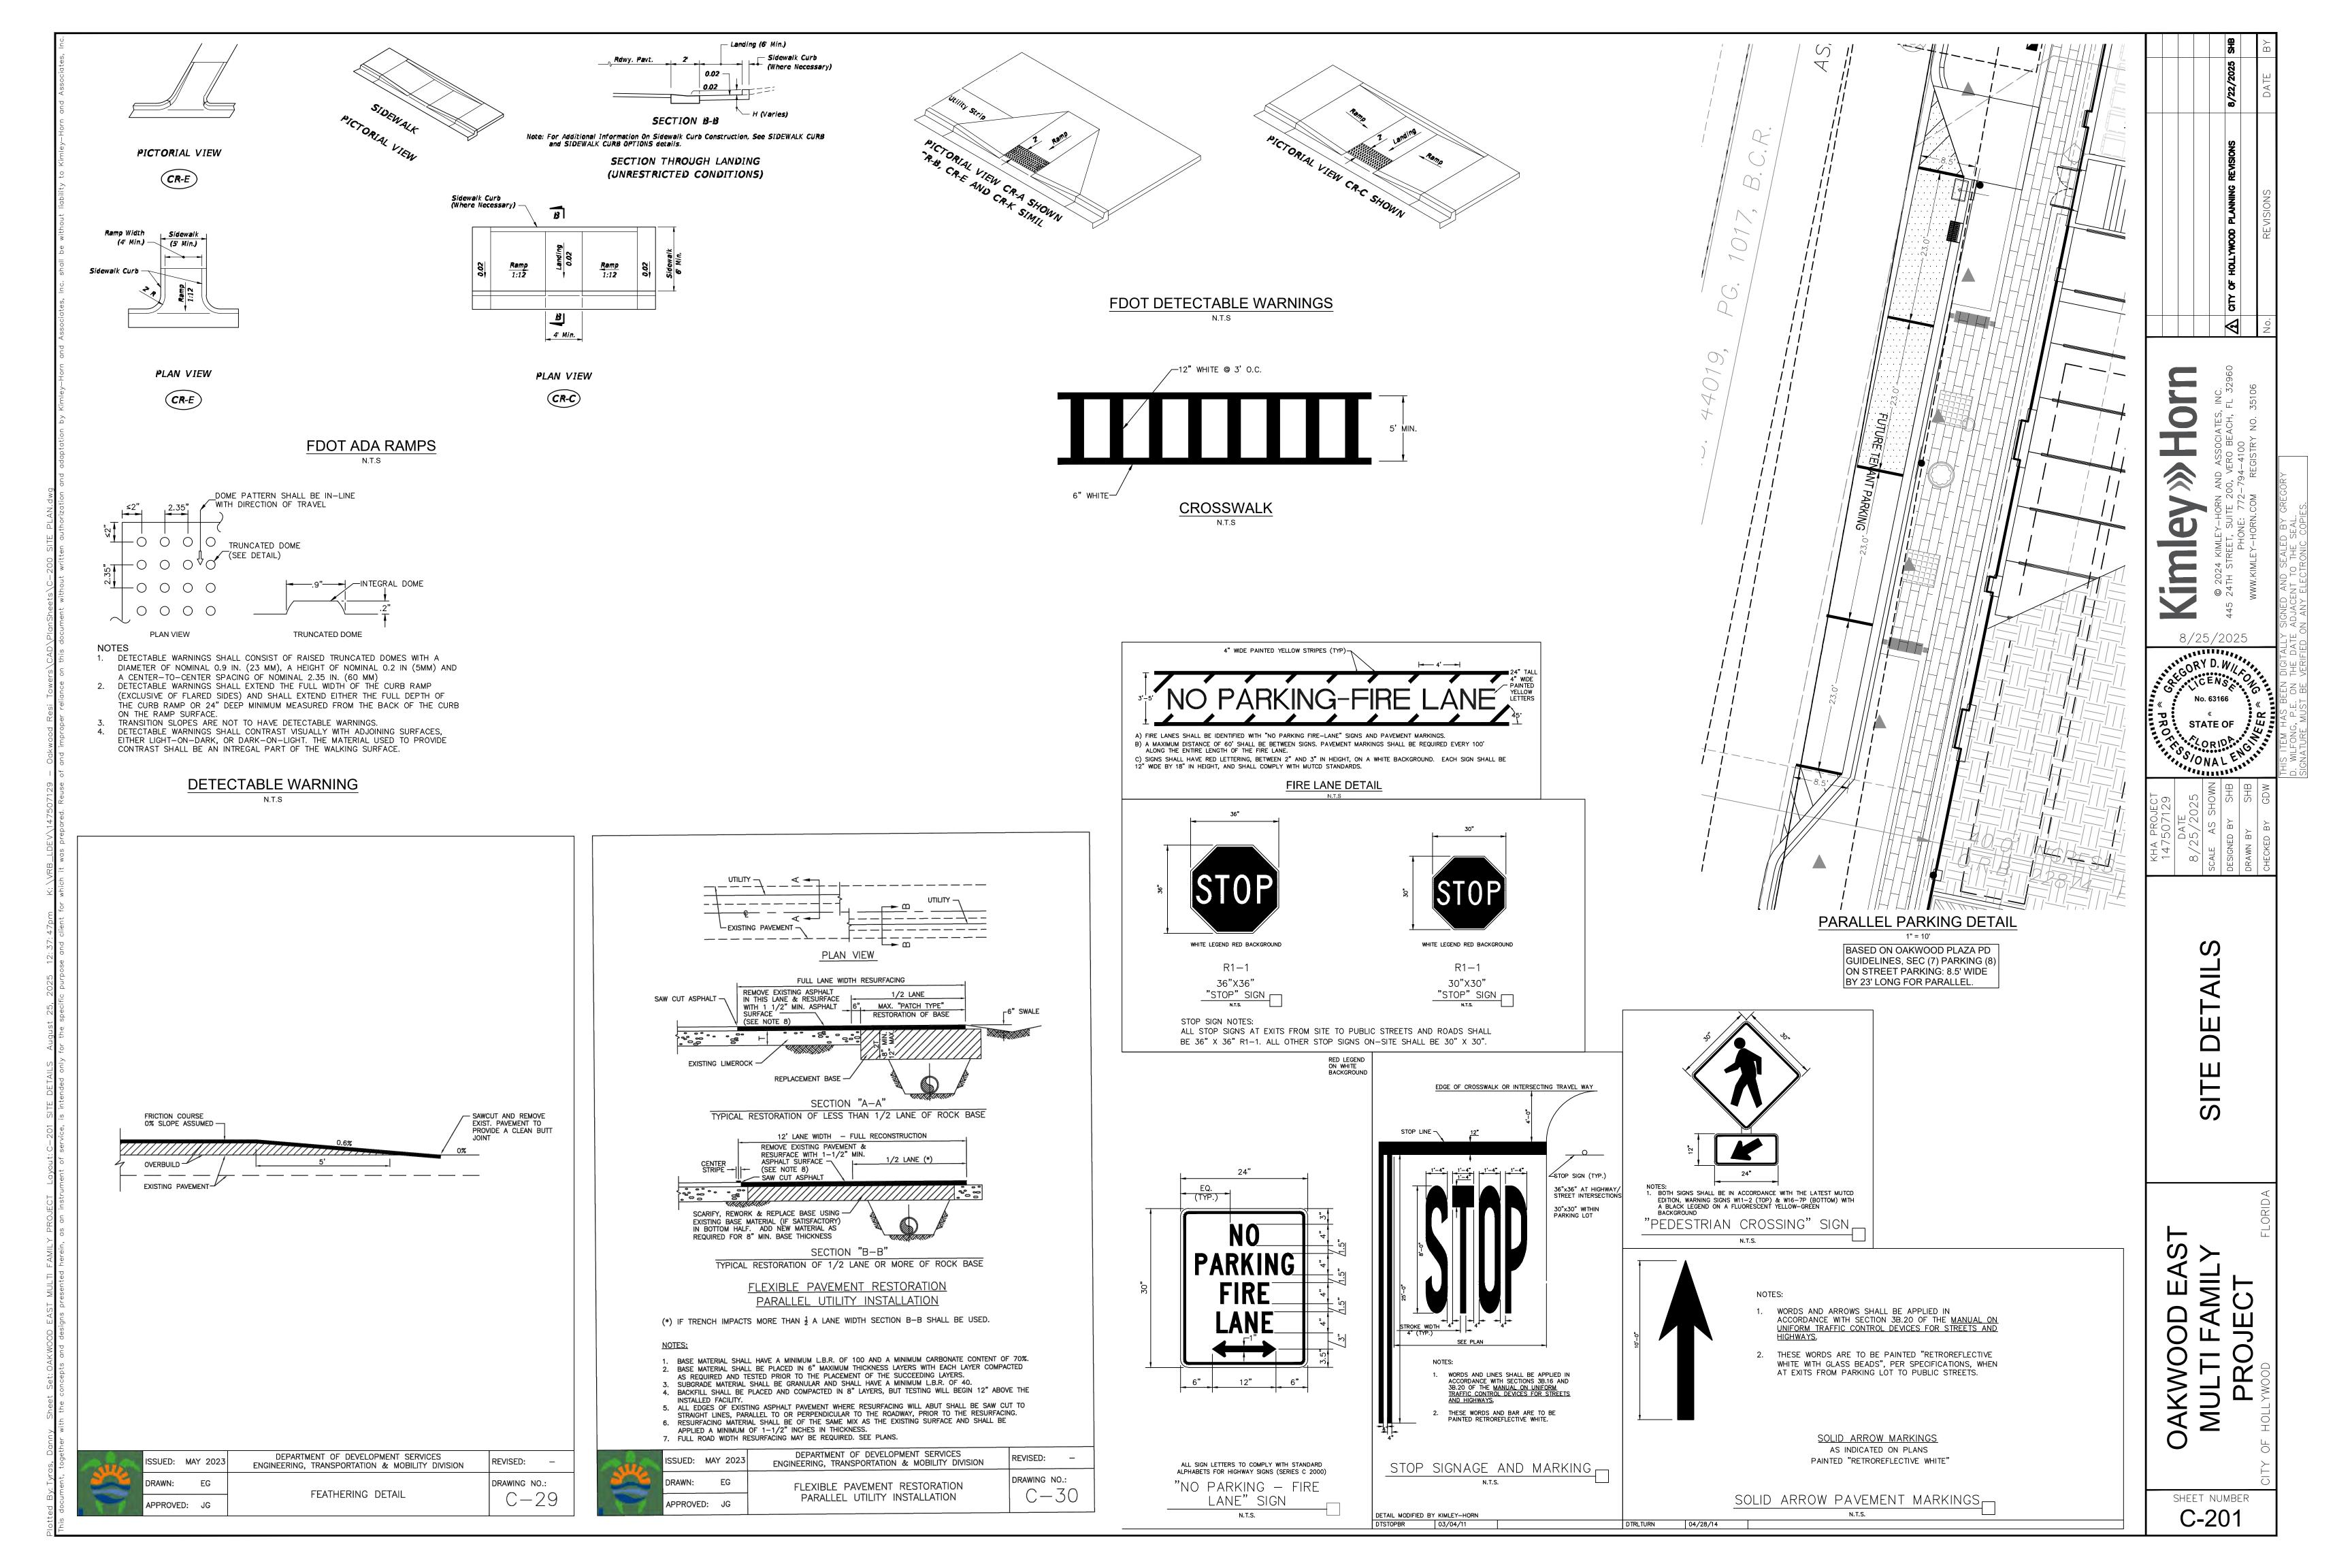


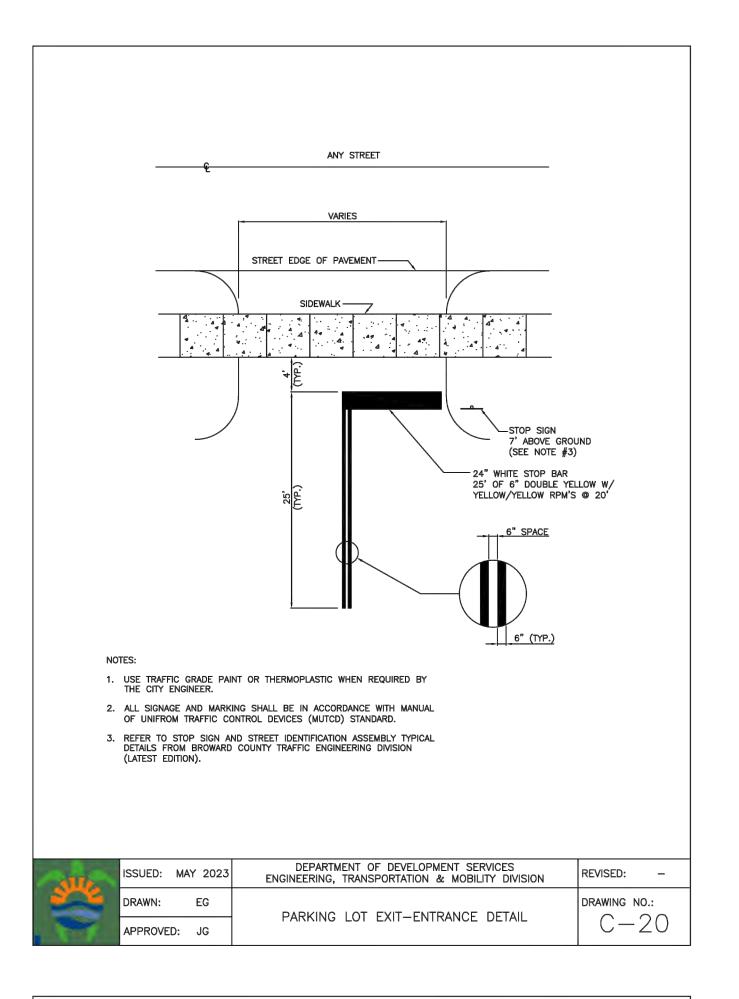


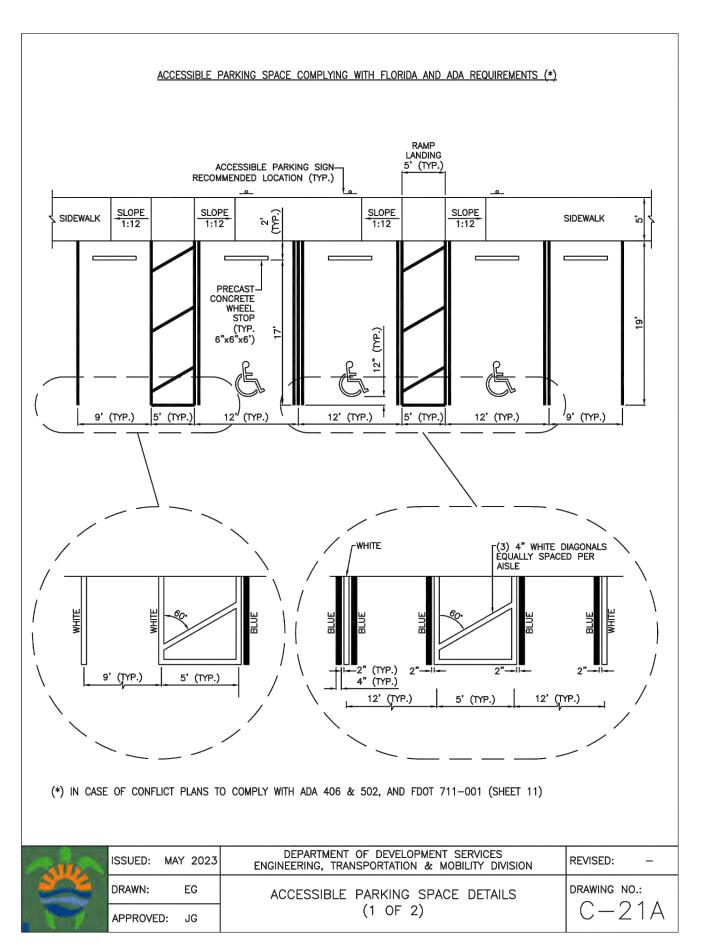


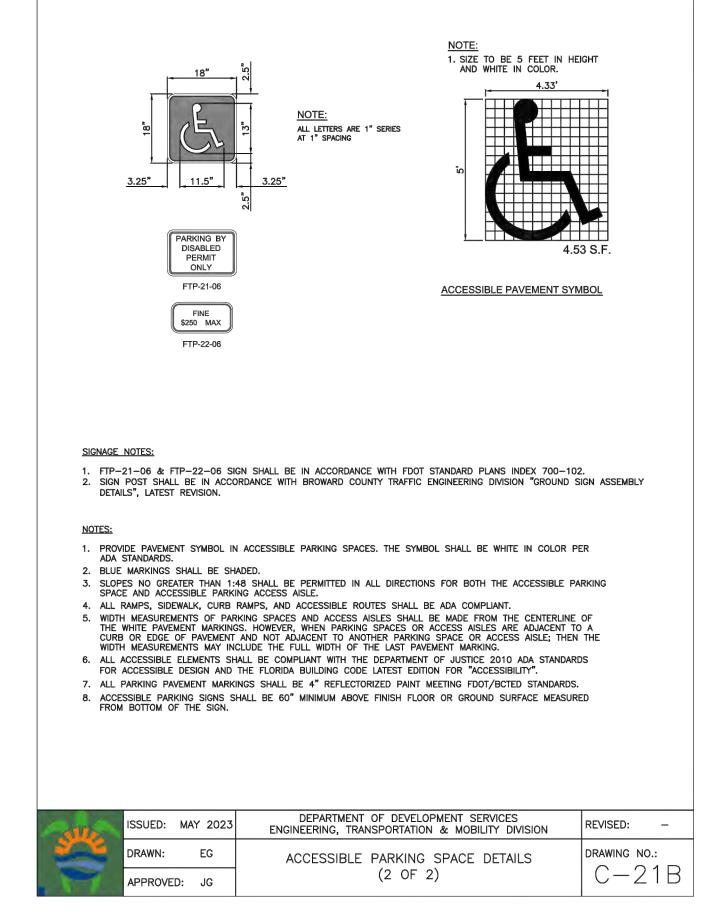


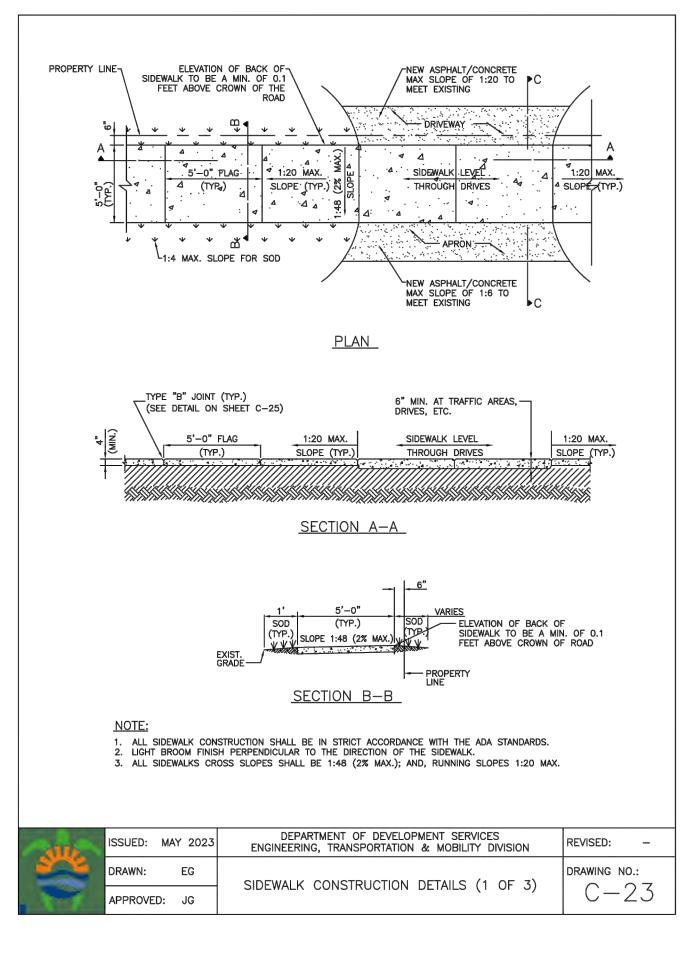


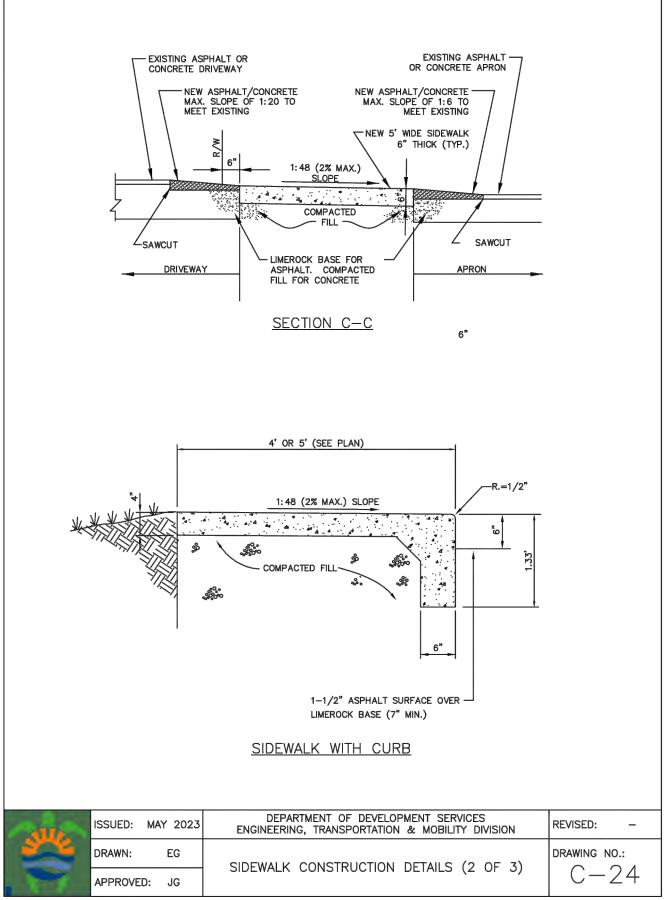

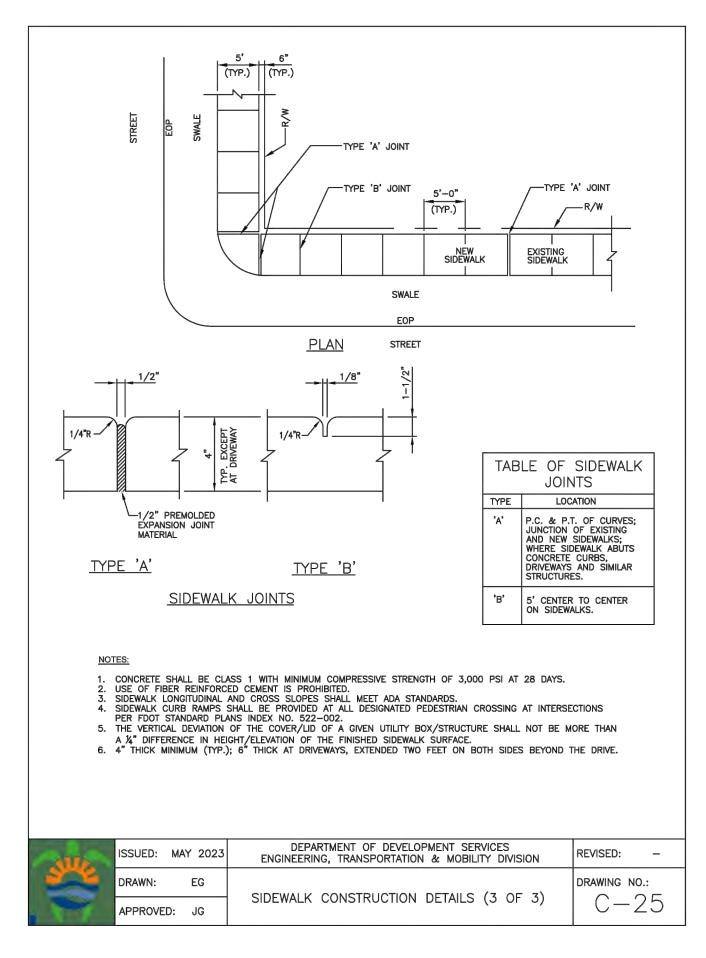

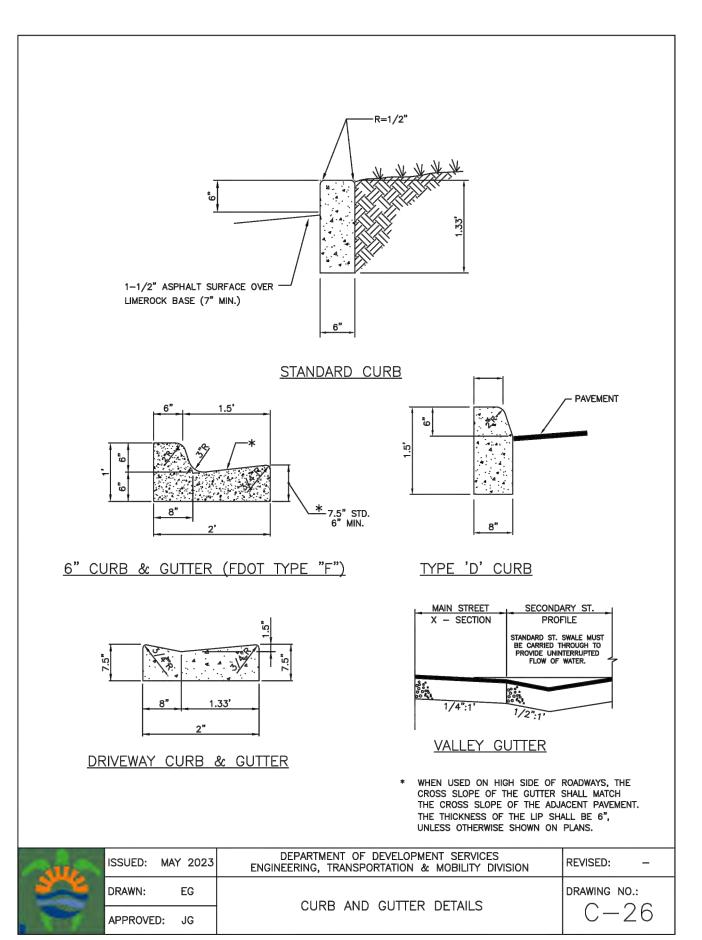

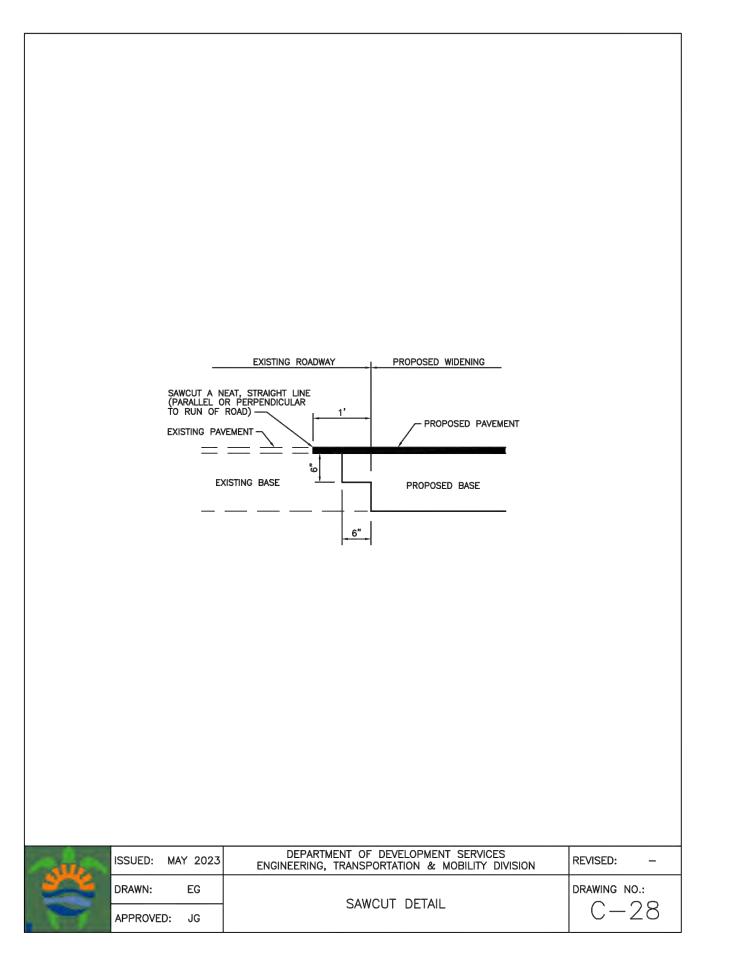

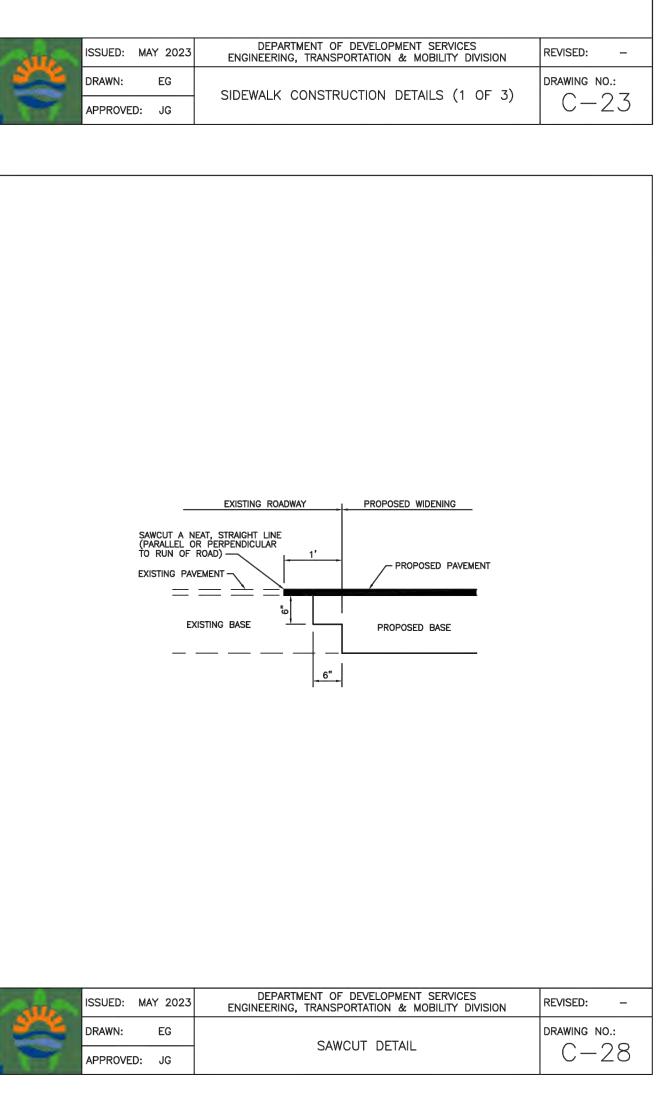

 \geq

 \triangleleft

Horn

CORY D. W/

No. 63166


STATE OF


M

S

"SONAL"



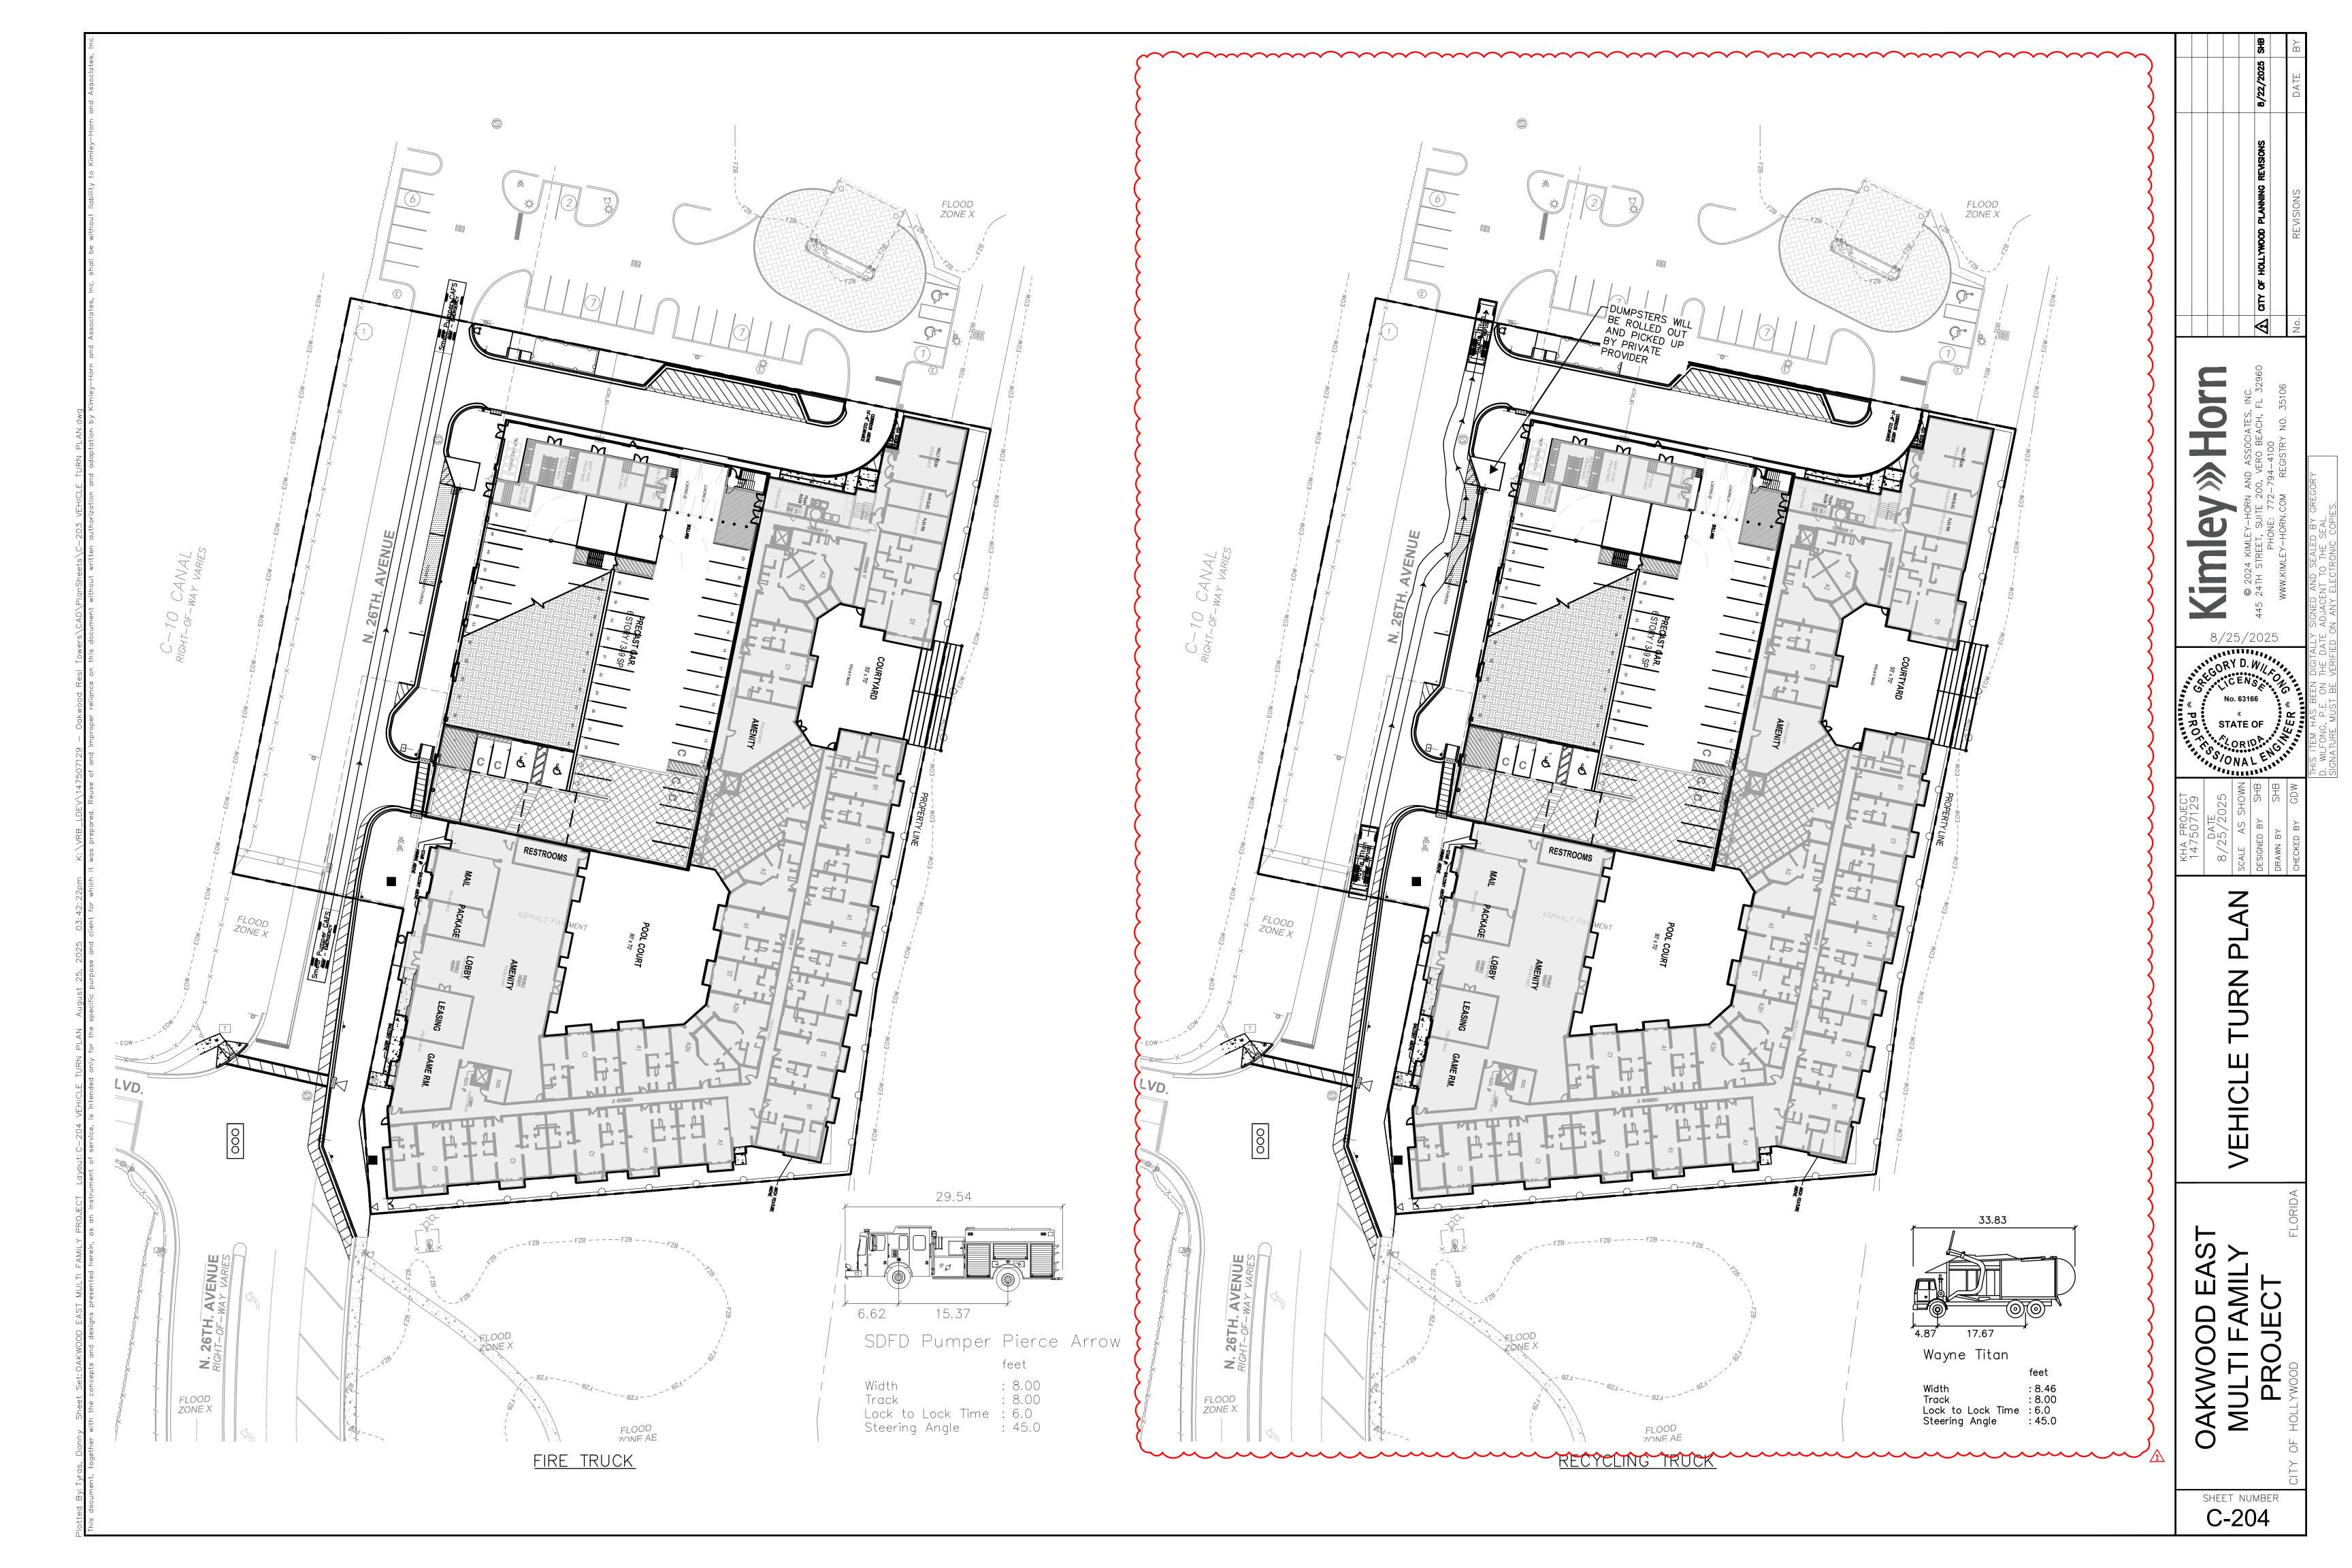

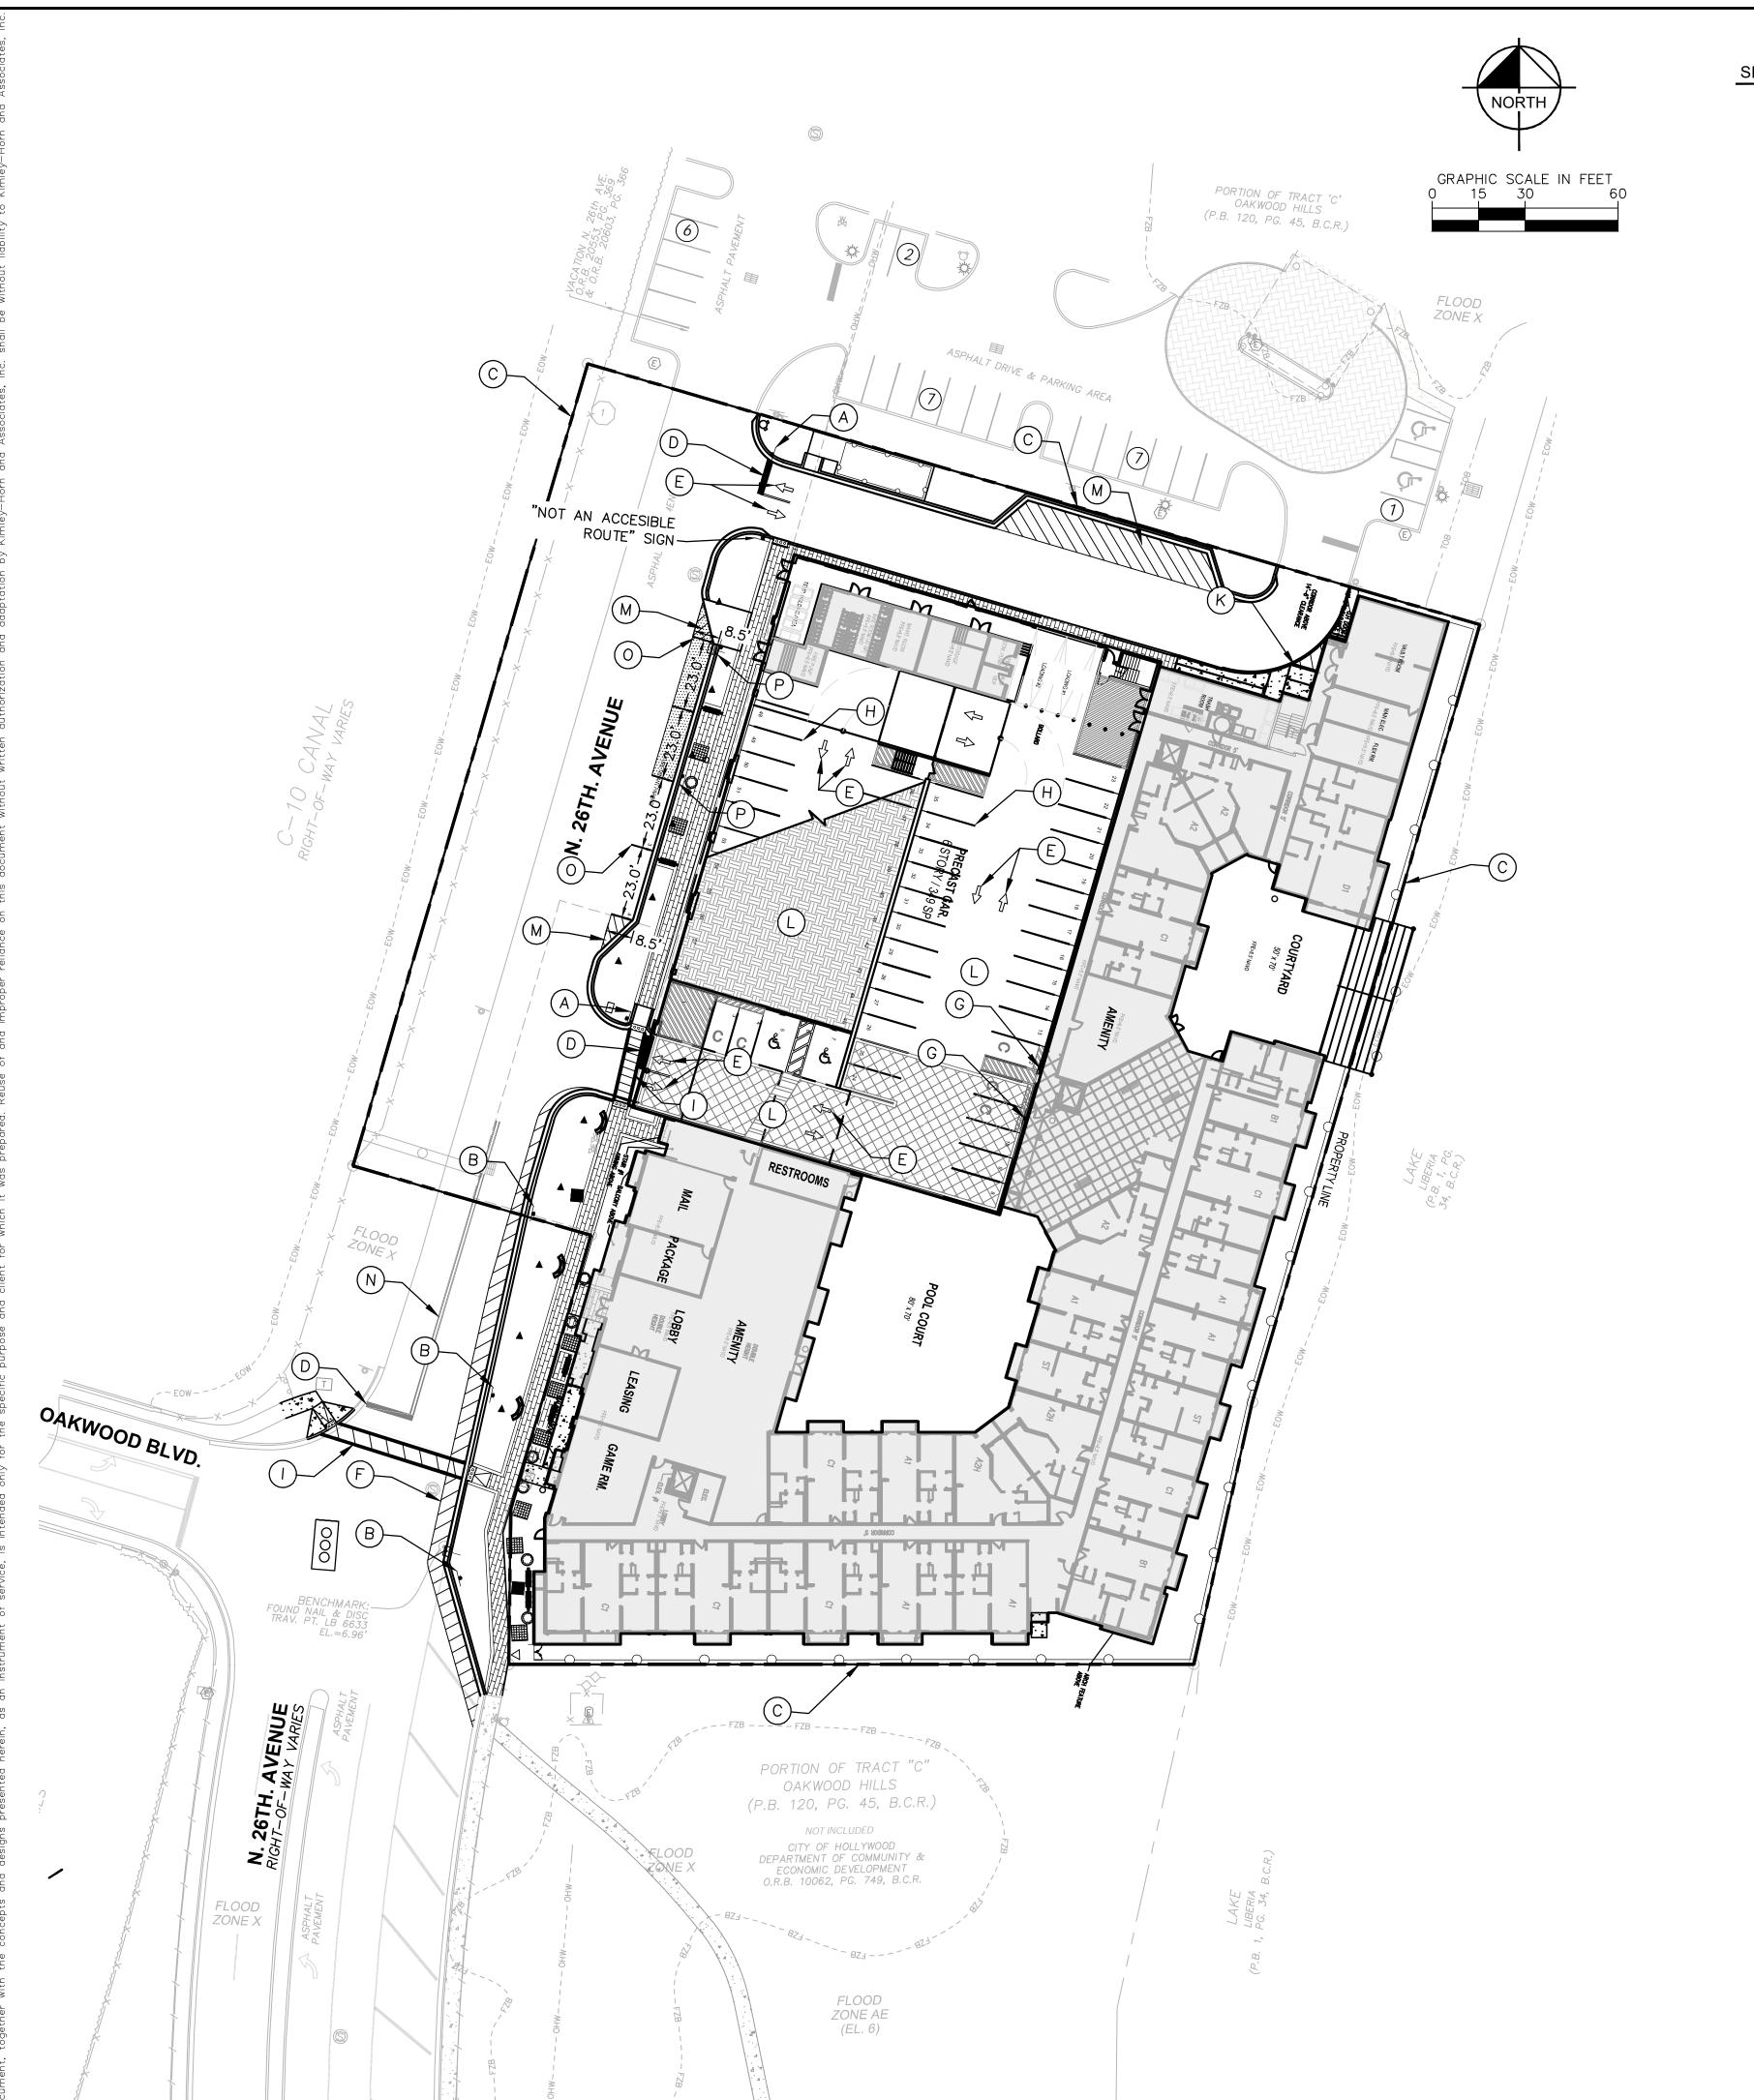

SITE LEGEND

"STOP" SIGN (SEE SHEET C-201)

"NO PARKING FIRE LANE" SIGN 60' O.C.

(SEE SHEET C-201) PROPERTY LINE

D STOP BAR (SEE SHEET C-201)

PAINTED DIRECTIONAL ARROW (TYP.)

(SEE SHEET C-201)

FIRE LANE STRIPING 3' TO 5' WIDE (SEE SHEET C-201)

ACCESSIBLE PARKING SPACE (TYP.) (SEE SHEET C-201 FOR DETAIL. WITH ADA SIGN)

PARKING SPACE STRIPING (SEE DETAIL ON SHEET C-201)

INTERNAL PEDESTRIAN CROSSWALK WITH 12"

WIDE WHITE STRIPING PERPENDICULAR TO

DIRECTION OF TRAFFIC (SEE SHEET C-201) FLUSH SIDEWALK

(K) LOADING AREA (6" YELLOW 45° STRIPING)

CONCRETE PARKING DECK (SEE ARCH. PLANS)

45 DEGREE YELLOW STRIPING (6")

N DOUBLE YELLOW LINE

PARALLEL PARKING SPACE (SEE DETAIL ON SHEET C-201)

"NO PARKING X TIME TO X TIME" SIGN WITH ARROW (MUTCD R7-2)

MAIL DELIVERY NOTE

MAIL DELIEVERY WILL BE INSIDE STORE

SITE LIGHTING CONFORMANCE NOTE

THE SIGHT LIGHTING OF THE SITE SHALL CONFORM TO THE SITE LIGHTING CRITERIA ESTABLISHED BY THE CITY OF HOLLYWOOD. THIS CONSISTS OF WELL DIRECTED LED

WITH MAX FOOT CANDLE LEVEL AT ALL PROPERTY LINES = 0.5 (ADJACENT TO RESIDENTIAL).

GREEN ORDINANCE NOTE

FLORIDA GREEN BUILDING COALITION (FGBC) COMMERCIAL CERTIFICATION WILL BE PURSUED FOR THIS PROJECT.

MECHANICAL EQUIPMENT NOTE

ALL MECHANICAL EQUIPMENT SHALL BE PROPERLY SCREENED FROM PUBLIC VIEW.

SITE PLAN APPROVAL NOTE

CHANGES TO THE DESIGN OF THE SITE PLAN WILL REQUIRE PLANNING REVIEW AND MAY BE SUBJECT TO BOARD APPROVAL.

ADA NOTE

ANY LIP FROM 1/4" BUT NOT GREATER THAN ½" WILL BE BEVELED TO MEET ADA REQUIREMENTS ALONG ALL SIDEWALKS AND ADA PATHS

-ALL CURB RADII ARE 3' UNLESS OTHERWISE NOTED.

SIGNAGE NOTE:
-ALL SIGNAGE SHALL BE IN COMPLIANCE WITH THE OAKWOOD SIGN

BOARDER - 8X12, 1 5/8" SHELLOCK SERIES PAVERS (SEE LANDSCAPING PLAN L-350)

PAVERS

FIELD - 12X24, 1 5/8" SHELLOCK SERIES

LEGEND

PROPERTY LINE

PROPOSED CURB & GUTTER — — EXISTING EASEMENTS PROPOSED SIDEWALK (SEE DETAIL C-23, C-24 AND C-25 ON SHEET C-202)

 \triangleleft


0

im

No. 63166 STATE OF

PAVEMENT NAND SIGNA

EAST MII Y

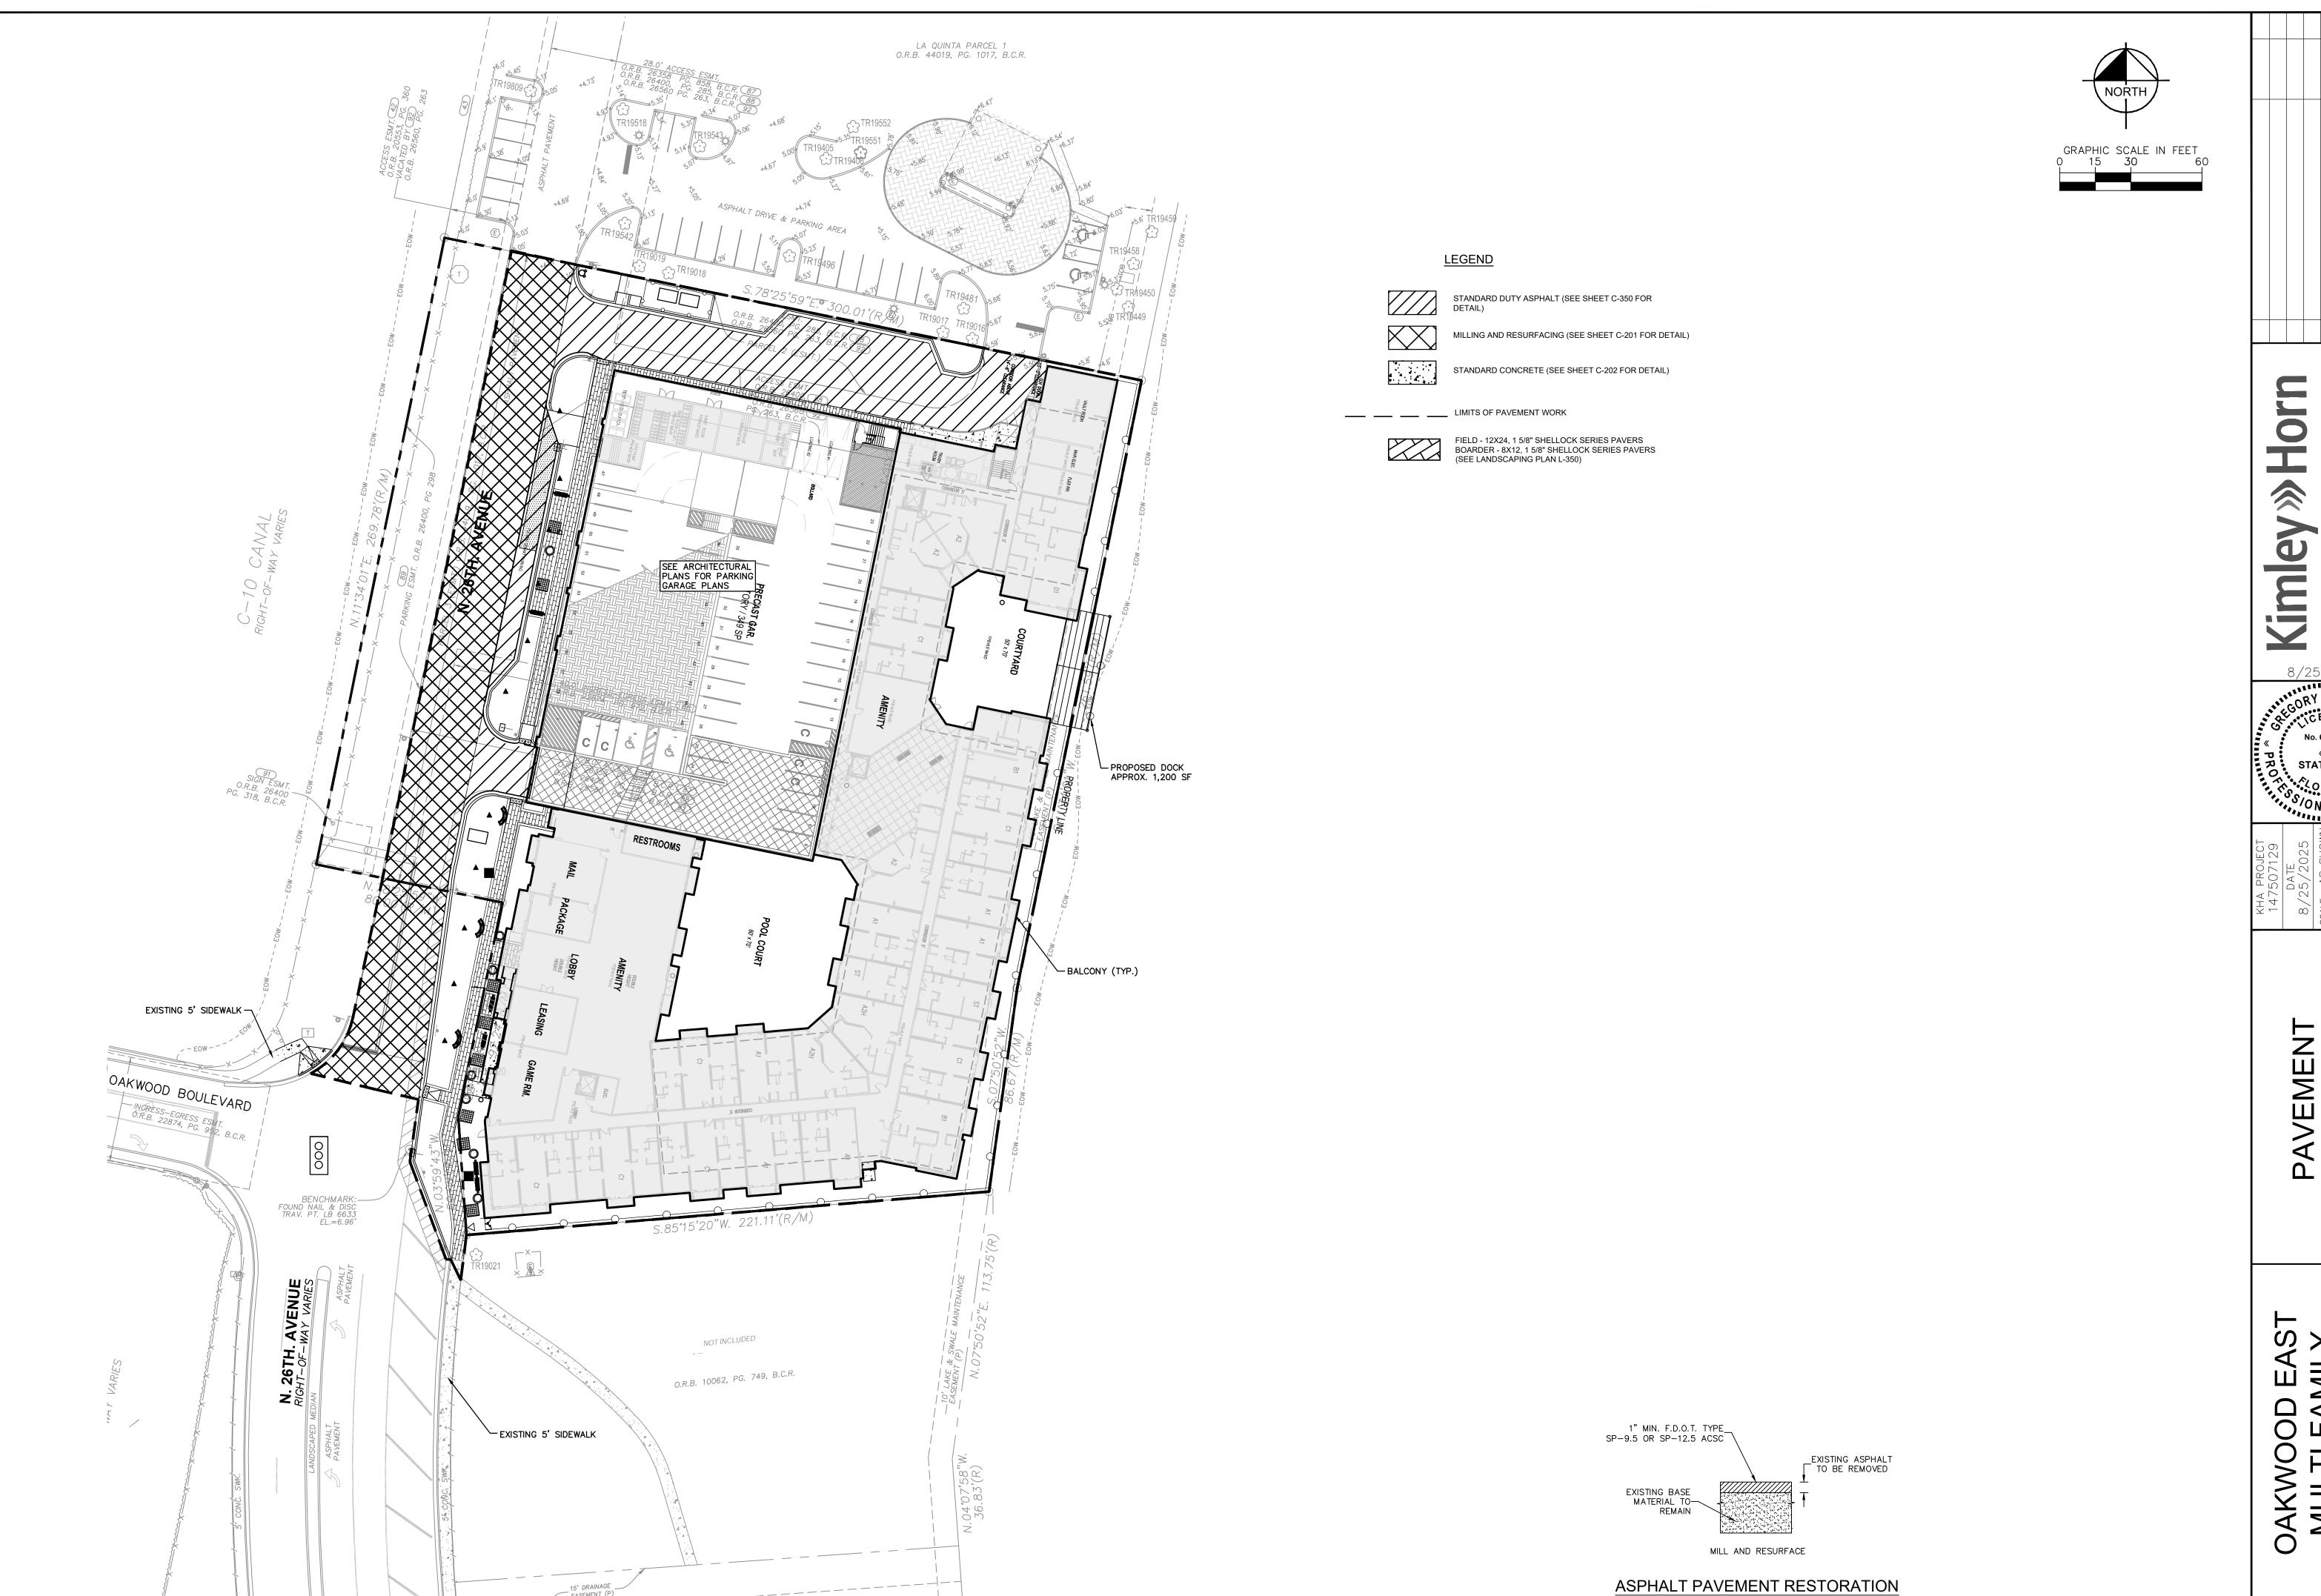

PAVEMENT DELINATION PL

 \triangleleft

PROPERTY LINE

EXISTING SPOT GRADE

PROPOSED STORM PIPE

PROPOSED STORM INLET

PROPOSED STORM MANHOLE

PROPOSED ±1,506 LF OF EXFILTRATION TRENCH 380 LF DRY EXFIL

1126 LF EXFIL

SLOPES

SPOT GRADE (NAVD)

TOP OF GRATE (NAVD)

LAKE TOP OF BANK EXISTING SIDEWALK PROPOSED SIDEWALK

CROSS-SECTIONS SEE SHEETS C-301 AND C-302

MATERIAL NOTES: CONCRETE:

CONCRETE DRIVEWAYS ON PRIVATE PROPERTY WILL BE 5-INCH THICK, 3,000 PSI WITH FIBER MESH WHILE THE PORTION OF THE DRIVEWAY LOCATED WITHIN THE ROW (OUTSIDE OF THE PROPERTY LINES) WILL BE A MINIMUM OF 6 INCHES THICK, 3,000 PSI, WITH NO METAL OR FIBER MESH AND WILL BE CONSTRUCTED FLUSH WITH THE EXISTING ROADWAY AND SIDEWALK. THE ENTIRE DRIVEWAY WILL MAINTAIN CONTROL JOINTS LOCATED EVERY 250 SQ.FT AND THE EXISTING ASPHALT IN THE CITY ROW WILL BE SAWCUT FOR A CLEAN STRAIGHT EDGE.

PAVER DRIVEWAYS REQUIRE A MINIMUM 2 3/8TH INCH PAVERS PLACED OVER A 1-1/2 INCH SAND BASE AND COMPACTED SUBBASE. IN ADDITION TO A MINIMUM 6-INCH EDGE RESTRAINT (CONCRETE BORDER) IS REQUIRED AROUND PERIMETER TO INTERLOCK PAVERS. THE DRIVEWAY IS TO BE CONSTRUCTED FLUSH WITH THE EXISTING ROADWAY AND THE EXISTING ASPHALT IN THE CITY ROW WILL BE SAWCUT FOR A CLEAN STRAIGHT EDGE.

ASPHALT DRIVEWAY IS REQUIRED TO BE A MINIMUM 6-INCH LIMEROCK BASE, TACK COAT, AND 1-INCH LAYER OF S-III ASPHALT, THE DRIVEWAY IS TO BE CONSTRUCTED FLUSH WITH THE EXISTING ROADWAY AND THE EXISTING ASPHALT IN THE CITY ROW WILL BE SAWCUT FOR A CLEAN STRAIGHT EDGE.

DRAINAGE INFORMATION:


THE PROPOSED DRAINAGE SYSTEM FOR THE BUILDING IS AS FOLLOWS:

ROOF DRAINS WILL TIE DIRECTLY INTO THE UNDERGROUND CONCRETE STORAGE VAULT UNDER THE BUILDING FLOOR.

THE EXFILTRATION TRENCH WILL TREAT THE WATER THEN IT WILL GO BACK THROUGH THE BUILDING AND DISCHARGE INTO THE EXISTING LAKE.

THE EXACT SYSTEM DRAINAGE UNDERNEATH THE BUILDING WILL BE DESIGNED AS PART OF THE STRUCTURAL FOUNDATION SYSTEM BUT WILL HAVE A MINIMUM OF 1.25 ACRE-FEET OF STORAGE BASED ON THE CALCULATIONS.

HISTORICAL DRAINAGE PATTERNS ARE BEING PRESERVED ALONG N. 26TH AVE. ANY ADDITIONAL RUNOFF FROM N 26 AVE WILL BE COLLECTED AND TREATED THROUGH A CURB INLET IN THE GUTTER LINE AT THE NORTH WEST CORNER OF THE BUILDING.

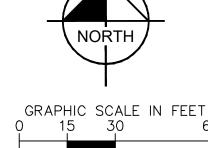

ADA NOTE

ANY LIP FROM 1/4" BUT NOT GREATER THAN 1/2" WILL BE BEVELED TO MEET ADA REQUIREMENTS ALONG ALL SIDEWALKS AND ADA PATHS

PAVING, GRADING AND DRAINAGE NOTES:

- TOPOGRAPHIC INFORMATION IS TAKEN FROM A TOPOGRAPHIC SURVEY BY LAND SURVEYORS. IF THE CONTRACTOR DOES NOT ACCEPT EXISTING TOPOGRAPHY AS SHOWN ON THE PLANS, WITHOUT EXCEPTION, THEN THE CONTRACTOR SHALL SUPPLY, AT THEIR EXPENSE, A TOPOGRAPHIC SURVEY BY A REGISTERED LAND SURVEYOR TO THE OWNER FOR REVIEW.
- THE CONTRACTOR IS SPECIFICALLY CAUTIONED THAT THE LOCATION AND/OR ELEVATION OF EXISTING UTILITIES AS SHOWN ON THESE PLANS IS BASED ON RECORDS OF THE VARIOUS UTILITY COMPANIES, AND WHERE POSSIBLE, MEASUREMENTS TAKEN IN THE FIELD. THE INFORMATION IS NOT TO BE RELIED ON AS BEING EXACT OR COMPLETE. THE CONTRACTOR MUST CALL THE APPROPRIATE UTILITY COMPANIES AT LEAST 72 HOURS BEFORE ANY EXCAVATION TO REQUEST EXACT FIELD LOCATION OF UTILITIES. IT SHALL BE THE RESPONSIBILITY OF THE CONTRACTOR TO RELOCATE ALL EXISTING UTILITIES WHICH CONFLICT WITH THE PROPOSED
- IMPROVEMENTS SHOWN ON THE PLANS. CONSTRUCTION SHALL COMPLY WITH ALL APPLICABLE GOVERNING CODES AND BE CONSTRUCTED TO SAME THE CONTRACTOR SHALL ADHERE TO ALL TERMS & CONDITIONS AS OUTLINED IN THE EPA OR APPLICABLE STATE GENERAL N.P.D.E.S. PERMIT FOR STORM WATER DISCHARGE ASSOCIATED WITH CONSTRUCTION ACTIVITIES.
- ALL MATERIALS AND CONSTRUCTION WITHIN THE RIGHT-OF-WAY SHALL CONFORM TO THE LATEST DESIGN STANDARDS AND LATEST STANDARD SPECIFICATIONS FOR ROAD AND BRIDGE CONSTRUCTION FOR THE AUTHORITY HAVING JURISDICTION.
- 6. FIELD DENSITY TESTS SHALL BE TAKEN AT INTERVALS IN ACCORDANCE WITH THE SPECIFICATIONS AND LOCAL JURISDICTIONAL AGENCY. IN THE EVENT THAT THE CONTRACT DOCUMENTS AND THE JURISDICTIONAL AGENCY REQUIREMENTS ARE NOT IN AGREEMENT, THE MOST STRINGENT SHALL GOVERN. CONTRACTOR IS RESPONSIBLE FOR DEMOLITION OF EXISTING STRUCTURES INCLUDING REMOVAL OF ANY
- EXISTING UTILITIES SERVING THE STRUCTURE EXISTING DRAINAGE PIPES AND INLETS TO BE JET CLEANED AND VACUUMED TO REMOVE ALL SILT AND DEBRIS. IF ANY EXISTING STRUCTURES TO REMAIN ARE DAMAGED DURING CONSTRUCTION IT SHALL BE THE CONTRACTORS RESPONSIBILITY TO REPAIR AND/OR REPLACE THE EXISTING STRUCTURE AS NECESSARY TO
- RETURN IT TO EXISTING CONDITIONS OR BETTER. PRECAST STRUCTURES MAY BE USED AT CONTRACTORS OPTION, IF APPLICABLE. ALL STORM PIPE ENTERING STRUCTURES SHALL BE GROUTED TO ASSURE CONNECTION AT STRUCTURE IS
- WATERTIGHT, IF APPLICABLE. 12. ALL STORM SEWER MANHOLES IN PAVED AREAS SHALL BE FLUSH WITH PAVEMENT, AND SHALL HAVE TRAFFIC BEARING RING & COVERS. MANHOLES IN UNPAVED AREAS SHALL BE 6" ABOVE FINISH GRADE. LIDS SHALL BE LABELED "STORM SEWER", IF APPLICABLE.
- ALL CATCH BASINS WITHIN PROPOSED TRAFFIC AREAS SHALL HAVE BICYCLE PROOF GRATES, IF APPLICABLE. ALL STORM STRUCTURES SHALL HAVE A SMOOTH UNIFORM POURED MORTAR INVERT FROM INVERT IN TO INVERT OUT, IF APPLICABLE.
- 15. CONTRACTOR SHALL ADJUST AND/OR CUT EXISTING PAVEMENT AS NECESSARY TO ASSURE A SMOOTH FIT AND CONTINUOUS GRADE.
- 16. CONTRACTOR SHALL ASSURE POSITIVE DRAINAGE AWAY FROM BUILDINGS FOR ALL NATURAL AND PAVED
- 17. ALL AREAS INDICATED AS PAVEMENT SHALL BE CONSTRUCTED IN ACCORDANCE WITH THE TYPICAL PAVEMENT SECTIONS AS INDICATED ON THE DRAWINGS. WHERE EXISTING PAVEMENT IS INDICATED TO BE REMOVED AND REPLACED, THE CONTRACTOR SHALL SAW-CUT
- THE FULL DEPTH OF PAVEMENT FOR A SMOOTH AND STRAIGHT JOINT AND REPLACE THE PAVEMENT WITH THE SAME TYPE AND DEPTH OF MATERIAL AS EXISTING OR AS INDICATED. 19. WHERE NEW PAVEMENT MEETS THE EXISTING PAVEMENT, THE CONTRACTOR SHALL SAW-CUT THE FULL DEPTH
- OF EXISTING PAVEMENT FOR A SMOOTH AND STRAIGHT JOINT AND MATCH THE EXISTING PAVEMENT ELEVATION WITH THE PROPOSED PAVEMENT UNLESS OTHERWISE INDICATED. 20. CONTRACTOR SHALL EXCAVATE EXISTING PAVEMENT/SIDEWALK AREAS THAT ARE TO BE LANDSCAPED A MINIMUM OF 30" OR AS DEEP AS NECESSARY TO ENSURE ALL STONE BASE / PAVEMENT MATERIAL IS REMOVED
- WHICHEVER IS GREATER) AND BACKFILL WITH CLEAN / DRAINING SAND TO WITHIN 4" OF TOP OF CURB TO ENSURE PROPER SOIL FOR PLANT MATERIALS. 21. THE CONTRACTOR SHALL ENSURE THAT ISLAND PLANTING AREAS AND OTHER PLANTING AREAS ARE NOT
- OVER-COMPACTED AND DO NOT CONTAIN ROAD BASE MATERIALS. THE CONTRACTOR SHALL ALSO EXCAVATE AND REMOVE ALL UNDESIRABLE MATERIAL FROM ALL AREAS ON THE SITE TO BE PLANTED AND PROPERLY DISPOSED OF IN A LEGAL MANNER.
- 22. ALL CUT OR FILL SLOPES SHALL BE 4H:1V OR FLATTER UNLESS OTHERWISE NOTED. 23. ALL UN-SURFACED AREAS DISTURBED BY GRADING OPERATION SHALL RECEIVE 4 INCHES OF TOPSOIL.
- CONTRACTOR SHALL APPLY STABILIZATION FABRIC TO ALL SLOPES 3H:1V OR STEEPER. CONTRACTOR SHALL STABILIZE DISTURBED AREAS IN ACCORDANCE WITH GOVERNING SPECIFICATIONS UNTIL A HEALTHY STAND OF VEGETATION IS OBTAINED.
- 24. THE CONTRACTOR SHALL GRADE THE SITE TO THE ELEVATIONS INDICATED AND SHALL RE-GRADE WASHOUTS WHERE THEY OCCUR AFTER EVERY RAINFALL UNTIL A GRASS STAND IS WELL ESTABLISHED OR ADEQUATE STABILIZATION OCCURS.
- LANDSCAPE ISLANDS IN PARKING AREA TO BE BERMED MINIMUM OF 6" ABOVE BACK OF CURB ELEVATION.
- SEE LANDSCAPE PLAN FOR TREE REMOVAL AND PLANTING. ADA RAMPS SHALL NOT EXCEED 6' IN LENGTH AND 6" IN RISE (8.33% SLOPE MAX).
- CONTRACTOR TO FIELD VERIFY LOCATION OF UNDERGROUND UTILITIES AND IMMEDIATELY NOTIFY ENGINEER OF RECORD OF ANY CONFLICTS WITH SIGNAGE FOUNDATIONS ELEVATIONS SHOWN AT CURB LINE ARE EDGE OF PAVEMENT UNLESS SPECIFIED OTHERWISE.
- ELEVATIONS ARE BASED ON NAVD88 DATUM DETERMINED BY GPS OBSERVATIONS, PROVIDED BY SURVEYOR
- 31. TYPE C INLETS TO BE MODIFIED FOR H-20 TRAFFIC RATING. 32. FDOT DITCH BOTTOM INLETS TO BE MODIFIED FOR H20 TRAFFIC RATING.

 \triangleleft


8/25/2025


NING VERALL

AS

SHEET NUMBER

C-300

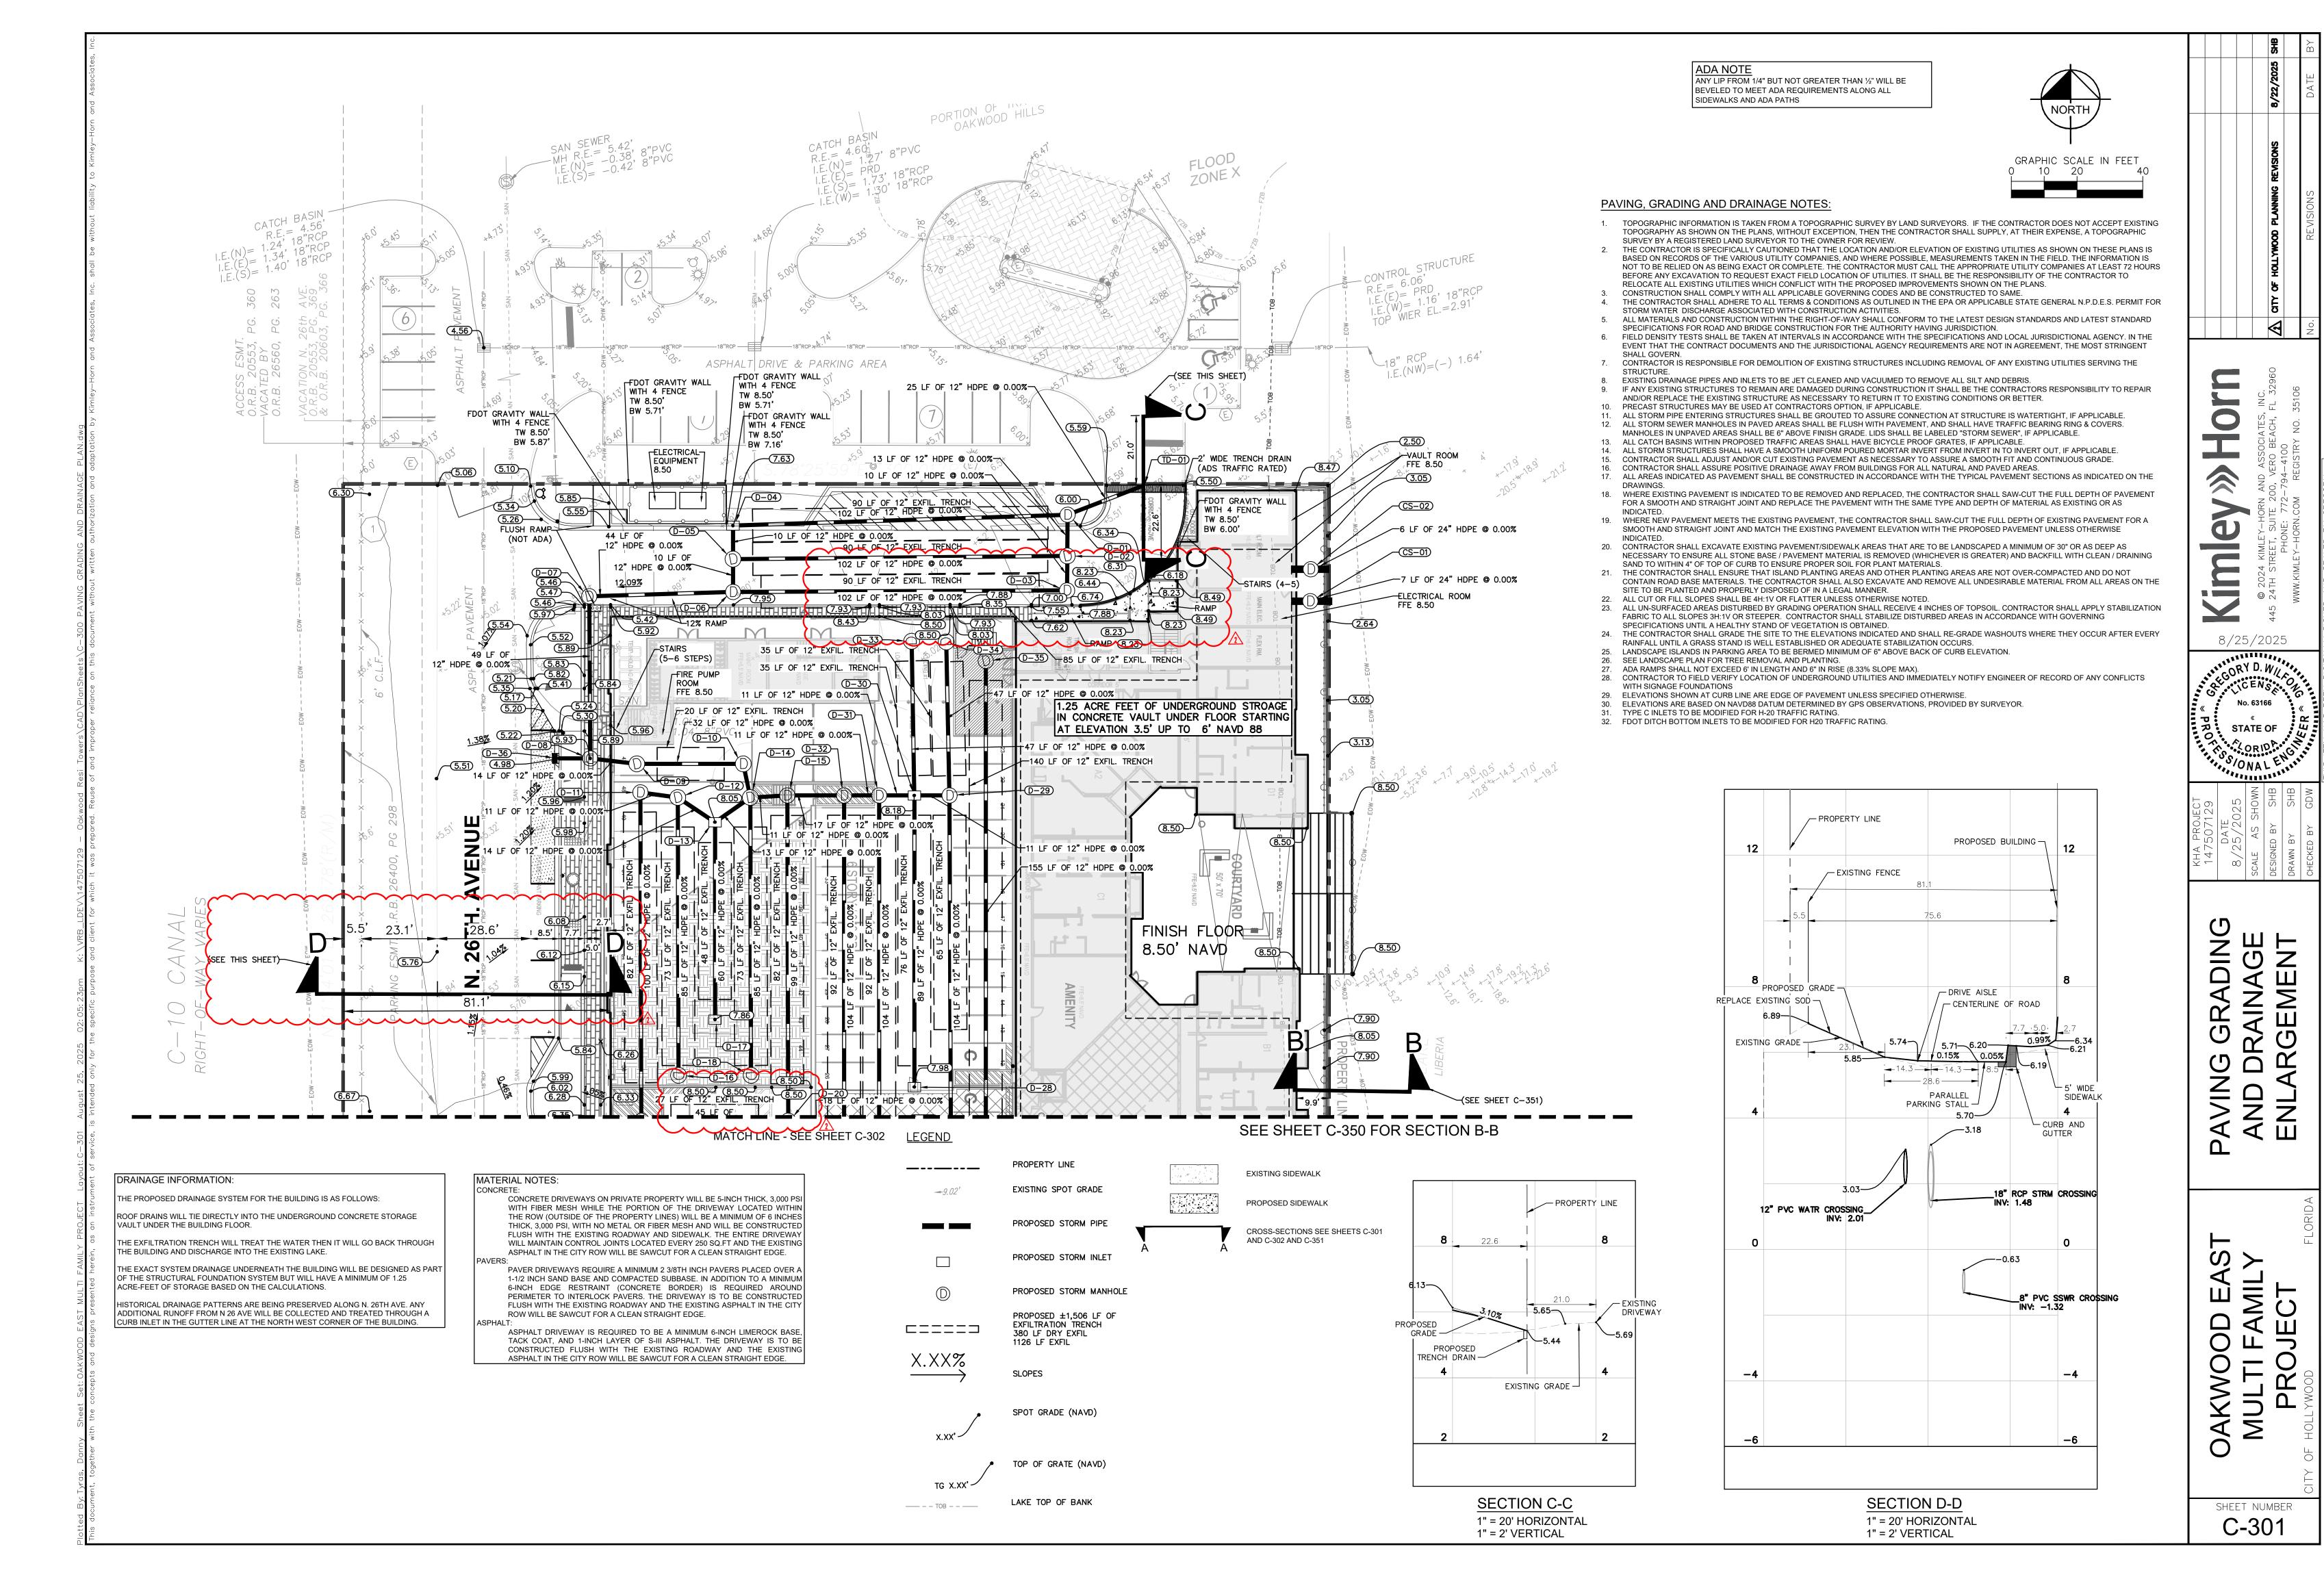

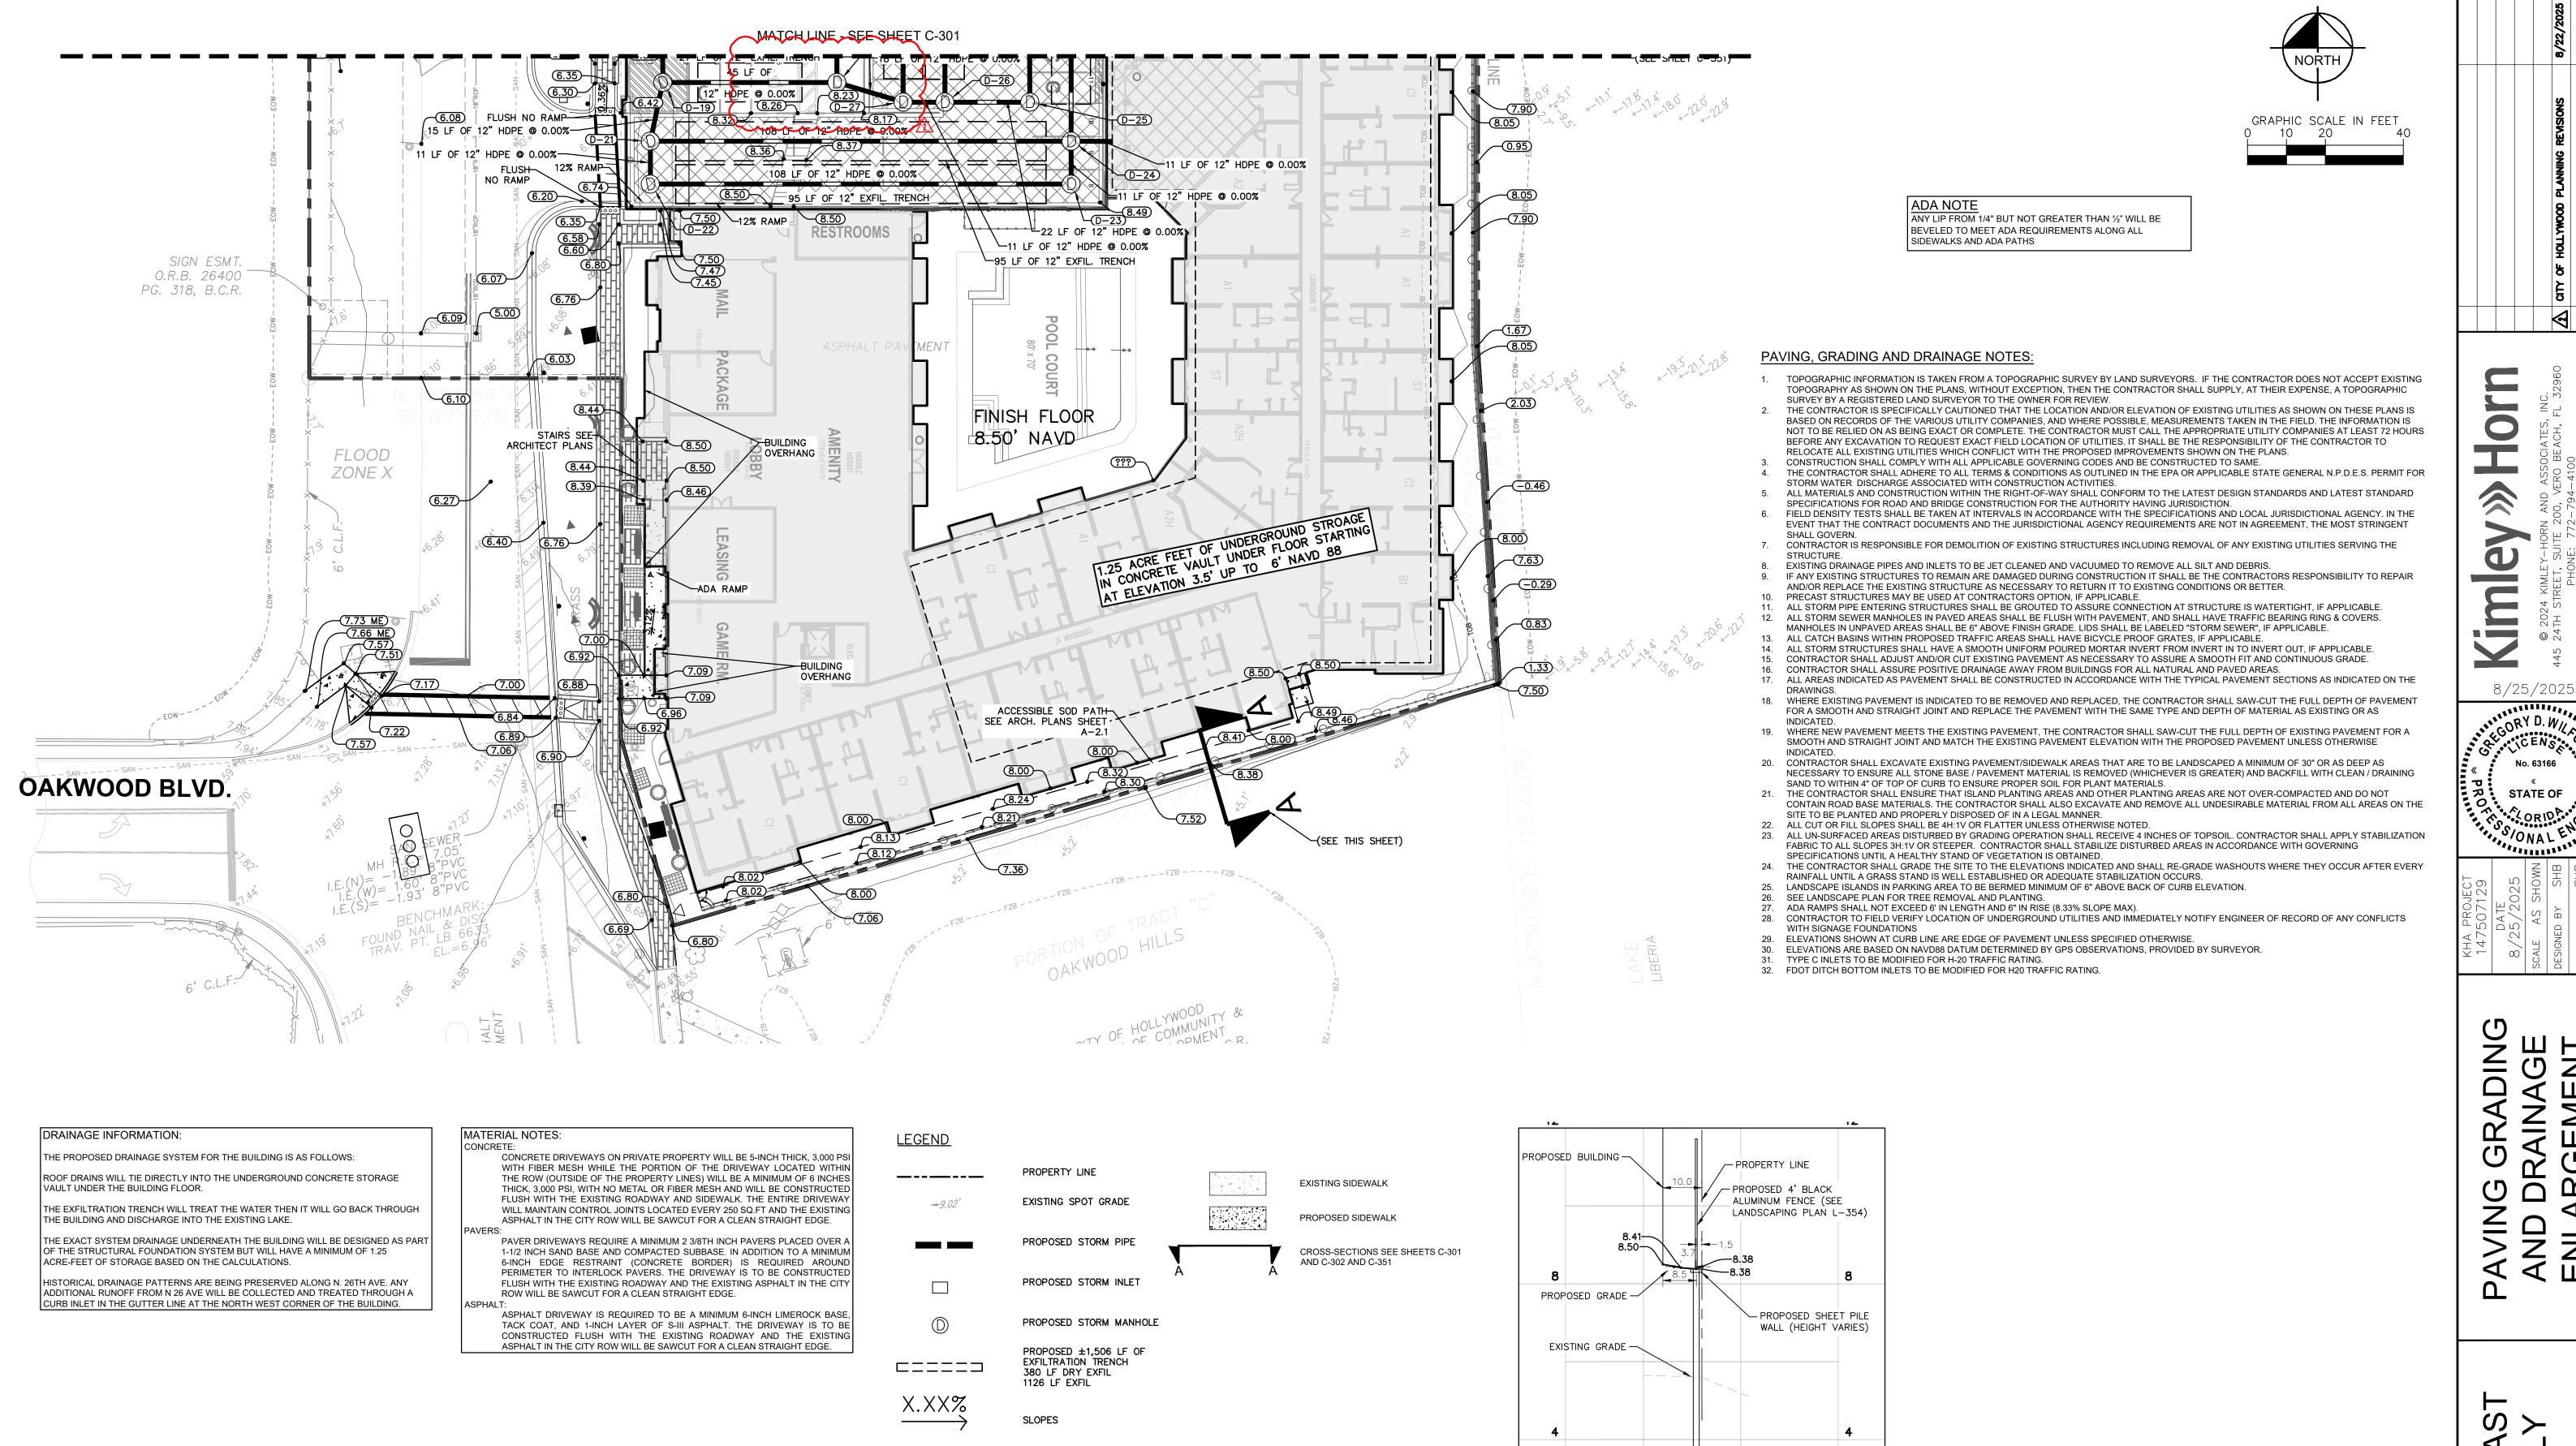

0+00

SECTION A-A

1" = 20' HORIZONTAL 1" = 2' VERTICAL

SPOT GRADE (NAVD)

TOP OF GRATE (NAVD)

LAKE TOP OF BANK

---- - TOB - - -


Ž

		STRUCTURE TABLE	
STRUCTURE NAME:	DETAILS:	PIPES IN:	PIPES OUT
CS-01	CS-01 RIM: 8.33 INV IN: 3.50 INV OUT: 1.00	FROM 48, 24" HDPE INV IN: 3.50 @ 0.00%	TO 50, 24" HDPE INV OUT: 1.00 @ 0.00%
CS-02	CS-02 RIM: 9.11 INV IN: 3.50 INV OUT: 1.00	FROM 60, 24" HDPE INV IN: 3.50 @ 0.00%	TO 62, 24" HDPE INV OUT: 1.00 @ 0.00%
D-01	MANHOLE RIM: 6.60 INV IN: 3.50 INV IN: 3.50 INV OUT: 3.50	FROM D-04, 12" HDPE INV IN: 3.50 @ 0.00% FROM TD-01, 12" HDPE INV IN: 3.50 @ 0.00%	TO D-02, 12" HDPE INV OUT: 3.50 @ 0.00%
D-02	MH RIM: 6.48 INV IN: 3.50 INV OUT: 3.50 INV OUT: 3.50	FROM D-01, 12" HDPE INV IN: 3.50 @ 0.00%	TO D-03, 12" HDPE INV OUT: 3.50 @ 0.00% TO D-05, 12" HDPE INV OUT: 3.50 @ 0.00%
D-03	MANHOLE RIM: 6.87 INV IN: 3.50 INV OUT: 3.50	FROM D-02, 12" HDPE INV IN: 3.50 @ 0.00%	TO D-06, 12" HDPE INV OUT: 3.50 @ 0.00%
D-04	CB RIM: 7.63 INV IN: 3.50 INV OUT: 3.50	FROM D-05, 12" HDPE INV IN: 3.50 @ 0.00%	TO D-01, 12" HDPE INV OUT: 3.50 @ 0.00%
D-05	MH RIM: 8.03 INV IN: 3.50 INV IN: 3.50 INV OUT: 3.50	FROM D-06, 12" HDPE INV IN: 3.50 @ 0.00% FROM D-02, 12" HDPE INV IN: 3.50 @ 0.00%	TO D-04, 12" HDPE INV OUT: 3.50 @ 0.00%
D-06	MANHOLE RIM: 8.33 INV IN: 3.50 INV IN: 3.50 INV OUT: 3.50	FROM D-03, 12" HDPE INV IN: 3.50 @ 0.00% FROM D-07, 12" HDPE INV IN: 3.50 @ 0.00%	TO D-05, 12" HDPE INV OUT: 3.50 @ 0.00%
D-07	MH RIM: 5.74 INV IN: 3.50 INV OUT: 3.50	FROM D-08, 12" HDPE INV IN: 3.50 ❷ 0.00%	TO D-06, 12" HDPE INV OUT: 3.50 @ 0.00%
D-08	MH RIM: 5.93 INV IN: 3.50 INV OUT: 3.50 INV OUT: 3.50	FROM D-09, 12" HDPE INV IN: 3.50 ❷ 0.00%	TO D-07, 12" HDPE INV OUT: 3.50 @ 0.00% TO D-36, 12" HDPE INV OUT: 3.50 @ 0.00%
D-09	MH RIM: 8.40 INV OUT: 3.50 INV OUT: 3.50		TO D-10, 12" HDPE INV OUT: 3.50 © 0.00% TO D-08, 12" HDPE INV OUT: 3.50 © 0.00%
D-10	MH RIM: 8.29 INV IN: 3.50 INV OUT: 3.50	FROM D-09, 12" HDPE INV IN: 3.50 @ 0.00%	TO D-14, 12" HDPE INV OUT: 3.50 ♥ 0.00%
D—11	MANHOLE RIM: 8.38 INV IN: 3.50 INV OUT: 3.50	FROM D-19, 12" HDPE INV IN: 3.50 @ 0.00%	TO D-12, 12" HDPE INV OUT: 3.50 ♥ 0.00%
D-12	MH RIM: 8.21 INV IN: 3.50 INV OUT: 3.50 INV OUT: 3.50	FROM D-11, 12" HDPE INV IN: 3.50 © 0.00%	TO D-13, 12" HDPE INV OUT: 3.50 © 0.00% TO D-16, 12" HDPE INV OUT: 3.50 © 0.00%
D-13	CATCH BASIN RIM: 8.05 INV IN: 3.50 INV OUT: 3.50 INV OUT: 3.50	FROM D-12, 12" HDPE INV IN: 3.50 ♥ 0.00%	TO D-17, 12" HDPE INV OUT: 3.50 @ 0.00% TO D-14, 12" HDPE INV OUT: 3.50 @ 0.00%
D-14	MH RIM: 8.20 INV IN: 3.50 INV IN: 3.50 INV OUT: 3.50 INV OUT: 3.50	FROM D-13, 12" HDPE INV IN: 3.50 @ 0.00% FROM D-10, 12" HDPE INV IN: 3.50 @ 0.00%	TO D-15, 12" HDPE INV OUT: 3.50 @ 0.00% TO D-18, 12" HDPE INV OUT: 3.50 @ 0.00%
D-15	MANHOLE RIM: 8.28 INV IN: 3.50 INV OUT: 3.50 INV OUT: 3.50	FROM D-14, 12" HDPE INV IN: 3.50 @ 0.00%	TO D-20, 12" HDPE INV OUT: 3.50 @ 0.00% TO D-32, 12" HDPE INV OUT: 3.50 @ 0.00%
D-16	MH RIM: 8.41 INV IN: 3.50	FROM D-12, 12" HDPE INV IN: 3.50 @ 0.00%	
D-17	CATCH BASIN RIM: 7.86 INV IN: 3.50	FROM D-13, 12" HDPE INV IN: 3.50 @ 0.00%	
D-18	MH RIM: 8.40 INV IN: 3.50	FROM D-14, 12" HDPE INV IN: 3.50 @ 0.00%	

STRUCTURE TABLE							
STRUCTURE NAME:	DETAILS:	PIPES IN:	PIPES OUT				
D-19	MANHOLE RIM: 7.42 INV OUT: 3.50 INV OUT: 3.50 INV OUT: 3.50		TO D-11, 12" HDPE INV OUT: 3.50 @ 0.00% TO D-20, 12" HDPE INV OUT: 3.50 @ 0.00% TO D-21, 12" HDPE INV OUT: 3.50 @ 0.00%				
D-20	MANHOLE RIM: 8.23 INV IN: 3.50 INV IN: 3.50 INV OUT: 3.50	FROM D-15, 12" HDPE INV IN: 3.50 @ 0.00% FROM D-19, 12" HDPE INV IN: 3.50 @ 0.00%	TO D-27, 12" HDPE INV OUT: 3.50 @ 0.00%				
D-21	MANHOLE RIM: 7.37 INV IN: 3.50 INV IN: 3.50 INV OUT: 3.50	FROM D-22, 12" HDPE INV IN: 3.50 @ 0.00% FROM D-19, 12" HDPE INV IN: 3.50 @ 0.00%	TO D-24, 12" HDPE INV OUT: 3.50 @ 0.00%				
D-22	MANHOLE RIM: 7.35 INV OUT: 3.50 INV OUT: 3.50		TO D-23, 12" HDPE INV OUT: 3.50 @ 0.00% TO D-21, 12" HDPE INV OUT: 3.50 @ 0.00%				
D-23	MANHOLE RIM: 8.43 INV IN: 3.50 INV IN: 3.50	FROM D-22, 12" HDPE INV IN: 3.50 @ 0.00% FROM D-24, 12" HDPE INV IN: 3.50 @ 0.00%					
D-24	MANHOLE RIM: 8.33 INV IN: 3.50 INV IN: 3.50 INV OUT: 3.50 INV OUT: 3.50	FROM D-21, 12" HDPE INV IN: 3.50 © 0.00% FROM D-35, 12" HDPE INV IN: 3.50 © 0.00%					
D-25	MH RIM: 8.17 INV IN: 3.50 INV OUT: 3.50	FROM D-29, 12" HDPE INV IN: 3.50 @ 0.00%	TO D-26, 12" HDPE INV OUT: 3.50 ◎ 0.00%				
D-26	MANHOLE RIM: 8.21 INV IN: 3.50 INV IN: 3.50 INV IN: 3.50	FROM D-31, 12" HDPE INV IN: 3.50 @ 0.00% FROM D-27, 12" HDPE INV IN: 3.50 @ 0.00% FROM D-25, 12" HDPE INV IN: 3.50 @ 0.00%					
D-27	MANHOLE RIM: 8.31 INV IN: 3.50 INV OUT: 3.50 INV OUT: 3.50	FROM D-20, 12" HDPE INV IN: 3.50 @ 0.00%	TO D-32, 12" HDPE INV OUT: 3.50 @ 0.009 TO D-26, 12" HDPE INV OUT: 3.50 @ 0.009				
D-28	CATCH BASIN RIM: 7.98 INV IN: 3.50	FROM D-30, 12" HDPE INV IN: 3.50 @ 0.00%					
D-29	MH RIM: 8.28 INV IN: 3.50 INV OUT: 3.50 INV OUT: 3.50	FROM D-30, 12" HDPE INV IN: 3.50 @ 0.00%	TO D-25, 12" HDPE INV OUT: 3.50 @ 0.009 TO D-34, 12" HDPE INV OUT: 3.50 @ 0.009				
D-30	CATCH BASIN RIM: 8.18 INV IN: 3.50 INV OUT: 3.50 INV OUT: 3.50 INV OUT: 3.50	FROM D-31, 12" HDPE INV IN: 3.50 ◎ 0.00%	TO D-28, 12" HDPE INV OUT: 3.50 @ 0.00% TO D-29, 12" HDPE INV OUT: 3.50 @ 0.00% TO D-33, 12" HDPE INV OUT: 3.50 @ 0.00%				
D-31	MANHOLE RIM: 8.25 INV IN: 3.50 INV OUT: 3.50 INV OUT: 3.50	FROM D-32, 12" HDPE INV IN: 3.50 @ 0.00%	TO D-26, 12" HDPE INV OUT: 3.50 © 0.009 TO D-30, 12" HDPE INV OUT: 3.50 © 0.009				
D-32	MANHOLE RIM: 8.29 INV IN: 3.50 INV IN: 3.50 INV OUT: 3.50	FROM D-27, 12" HDPE INV IN: 3.50 @ 0.00% FROM D-15, 12" HDPE INV IN: 3.50 @ 0.00%	TO D-31, 12" HDPE INV OUT: 3.50 © 0.00%				
D-33	MH RIM: 8.22 INV IN: 3.50	FROM D-30, 12" HDPE INV IN: 3.50 © 0.00%					
D-34	MH RIM: 8.12 INV IN: 3.50	FROM D-29, 12" HDPE INV IN: 3.50 @ 0.00%					
D-35	MH RIM: 8.33 INV OUT: 3.50		TO D-24, 12" HDPE INV OUT: 3.50 @ 0.009				
D-36	CURB INLET RIM: 6.05 INV IN: 3.50	FROM D-08, 12" HDPE INV IN: 3.50 @ 0.00%					
TD-01	TRENCH DRAIN RIM: 4.60 INV OUT: 3.50		TO D-01, 12" HDPE INV OUT: 3.50 @ 0.00%				

Kimley» Horn DRAINAGE STRUCTURE TABLE

OAKWOOD EAST
MULTI FAMILY
PROJECT

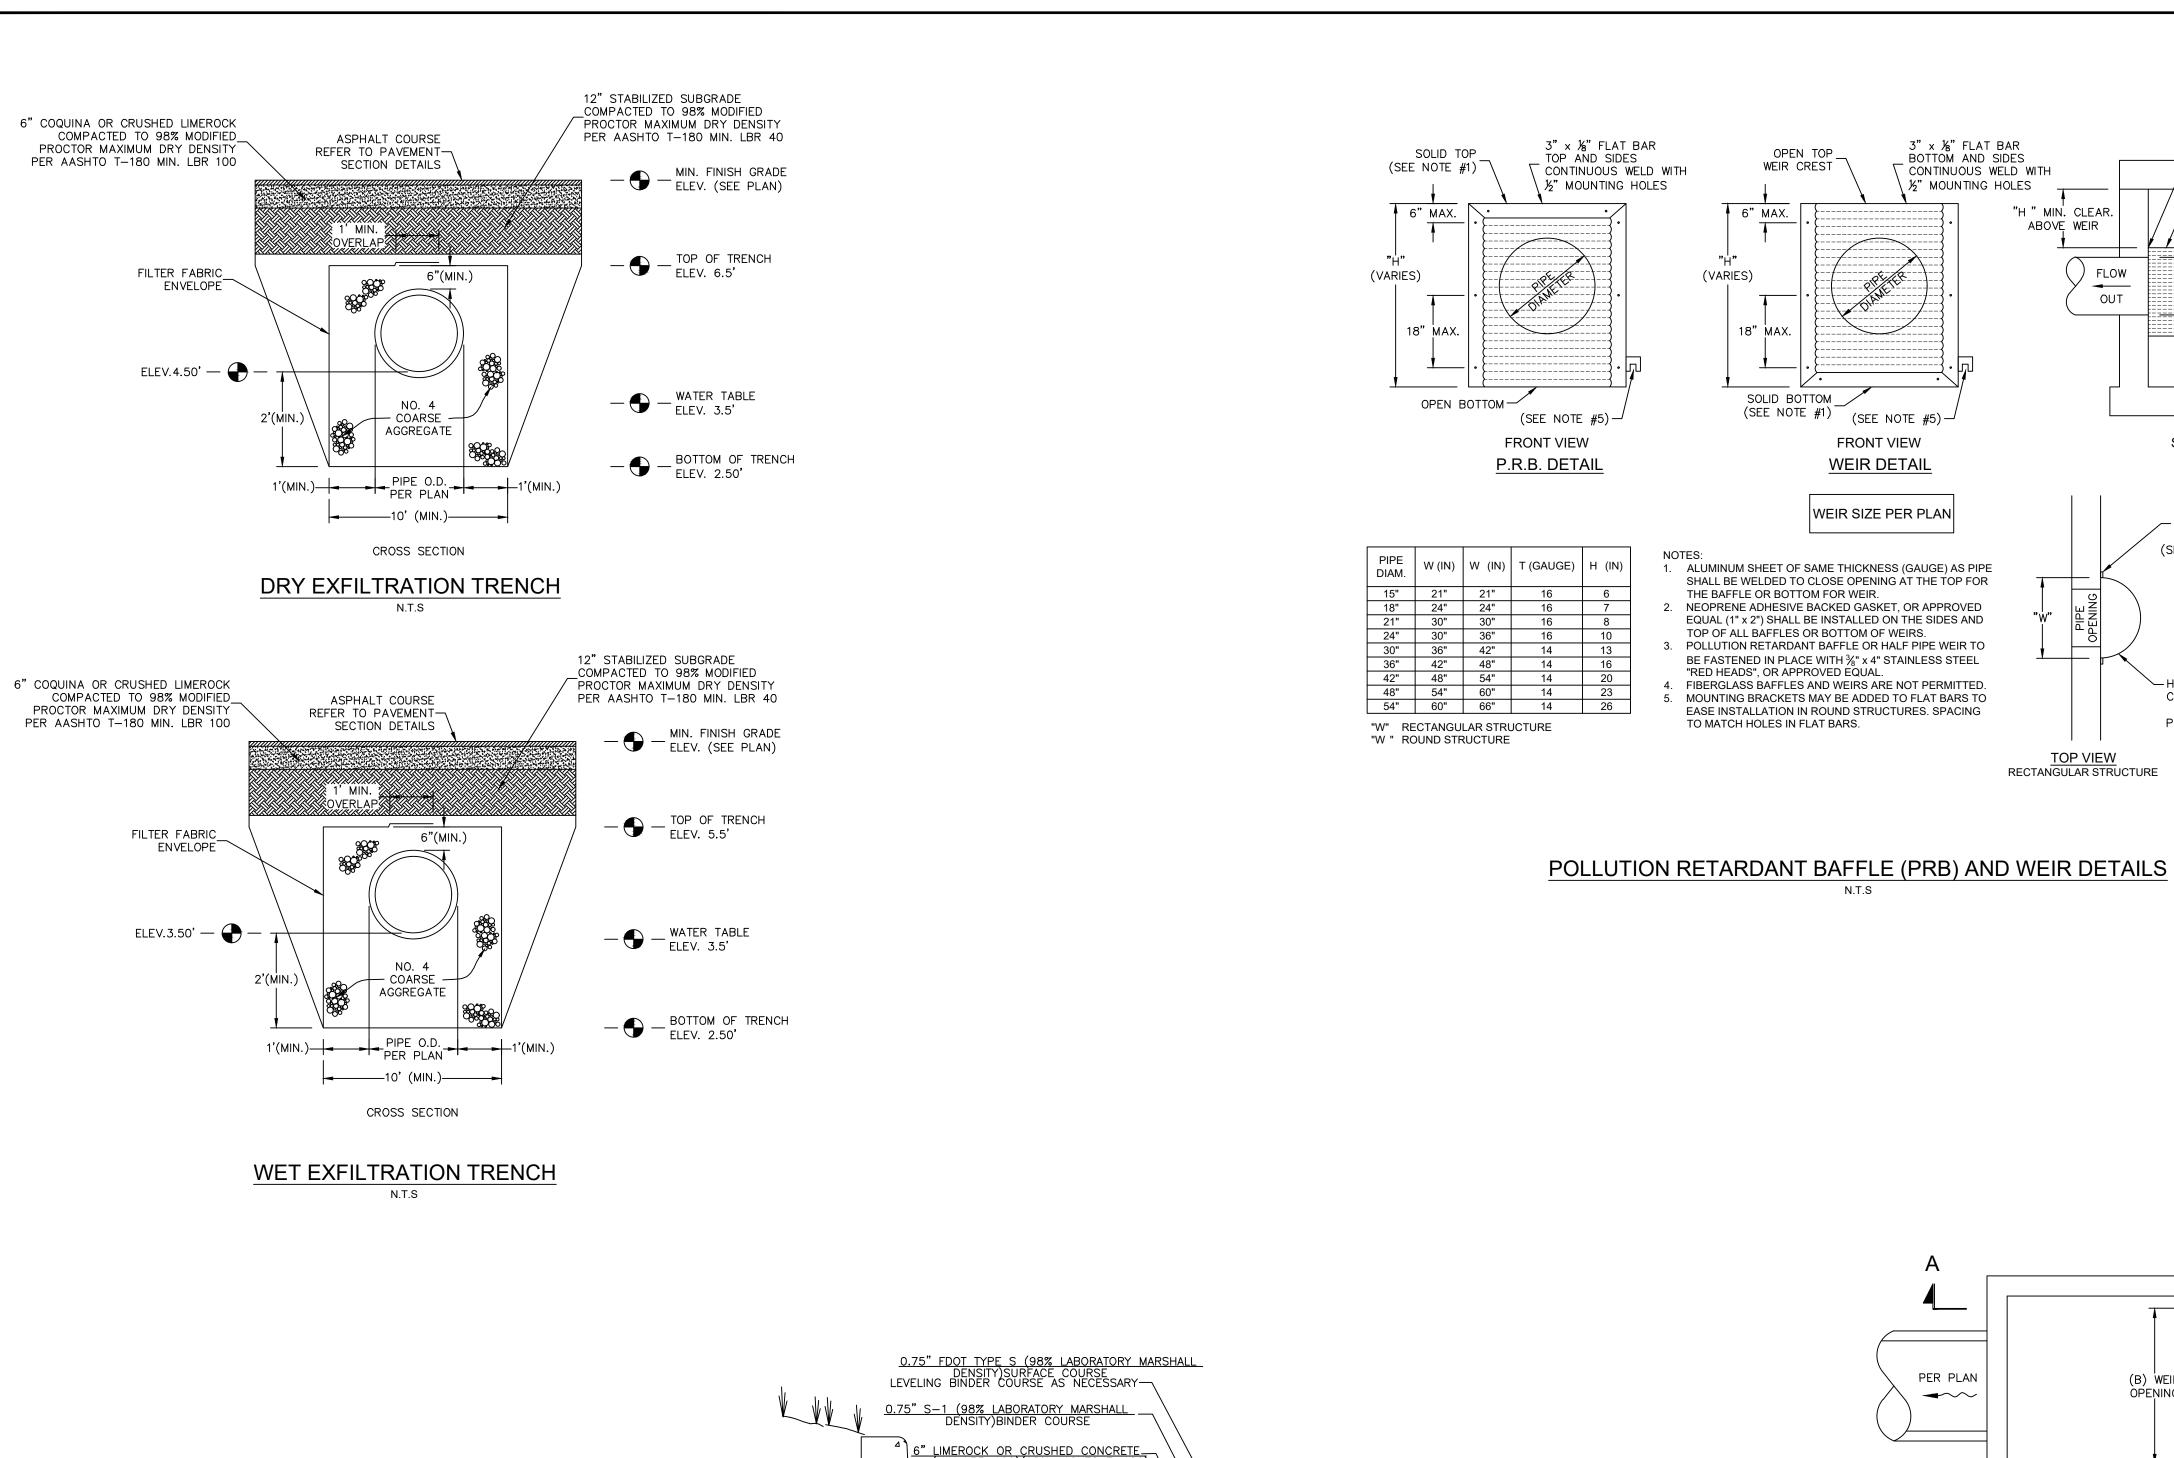

12" STABILIZED SUBGRADE

1.25" FDOT TYPE S (98% LABORATORY MARSHALL DENSITY)SURFACE COURSE LEVELING BINDER COURSE AS NECESSARY—


12" STABILIZED SUBGRADE (98% AASHTO T-180)

(98% AASHTO T-180)

STANDARD DUTY ASPHALT PAVING

HEAVY DUTY

ASPHALT PAVING

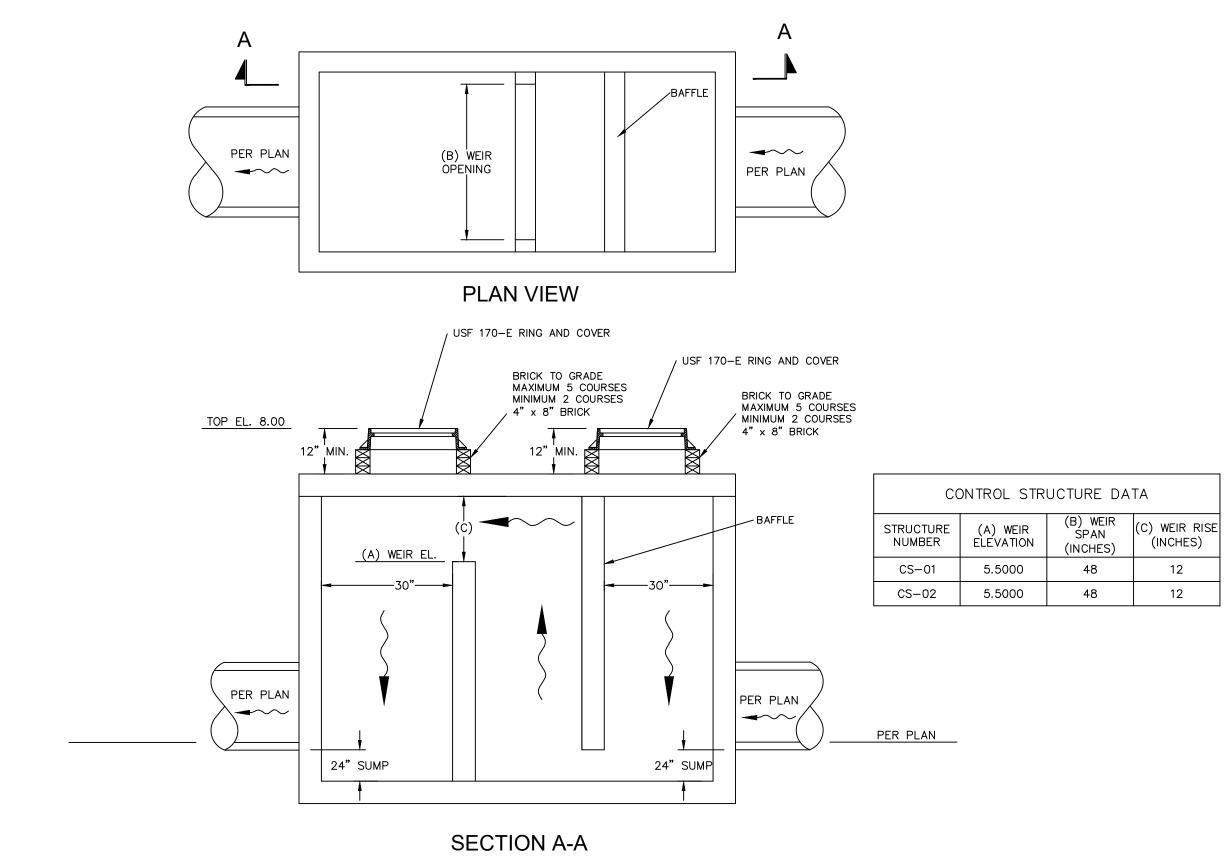

NEOPRENE

(SEE NOTE #2)

FLOW

-IN

TOP VIEW ROUND STRUCTURE

— GASKET

/ С.А.Р.

∄6" MIN.

18" [']MIN.

SIDE VIEW

– NEOPRENE – GASKET


(SEE NOTE #2)

- HALF ROUND -

CORRUGATED

ALUMINUM

PIPE (C.A.P.)

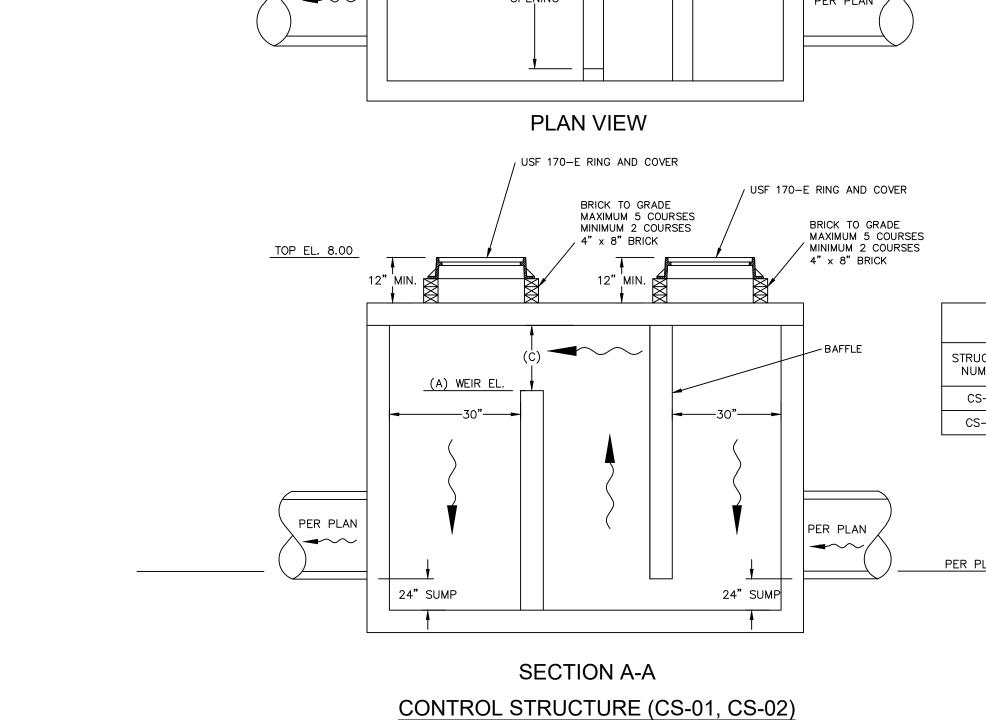

SHEET NUMBER C-351

 \triangleleft

Horn

D

GORY D. W//

No. 63166

STATE OF


"SONALE


GRADING INAGE PLA

PAVING GRAD AND DRAINAGE

EAS

OAKWOOD

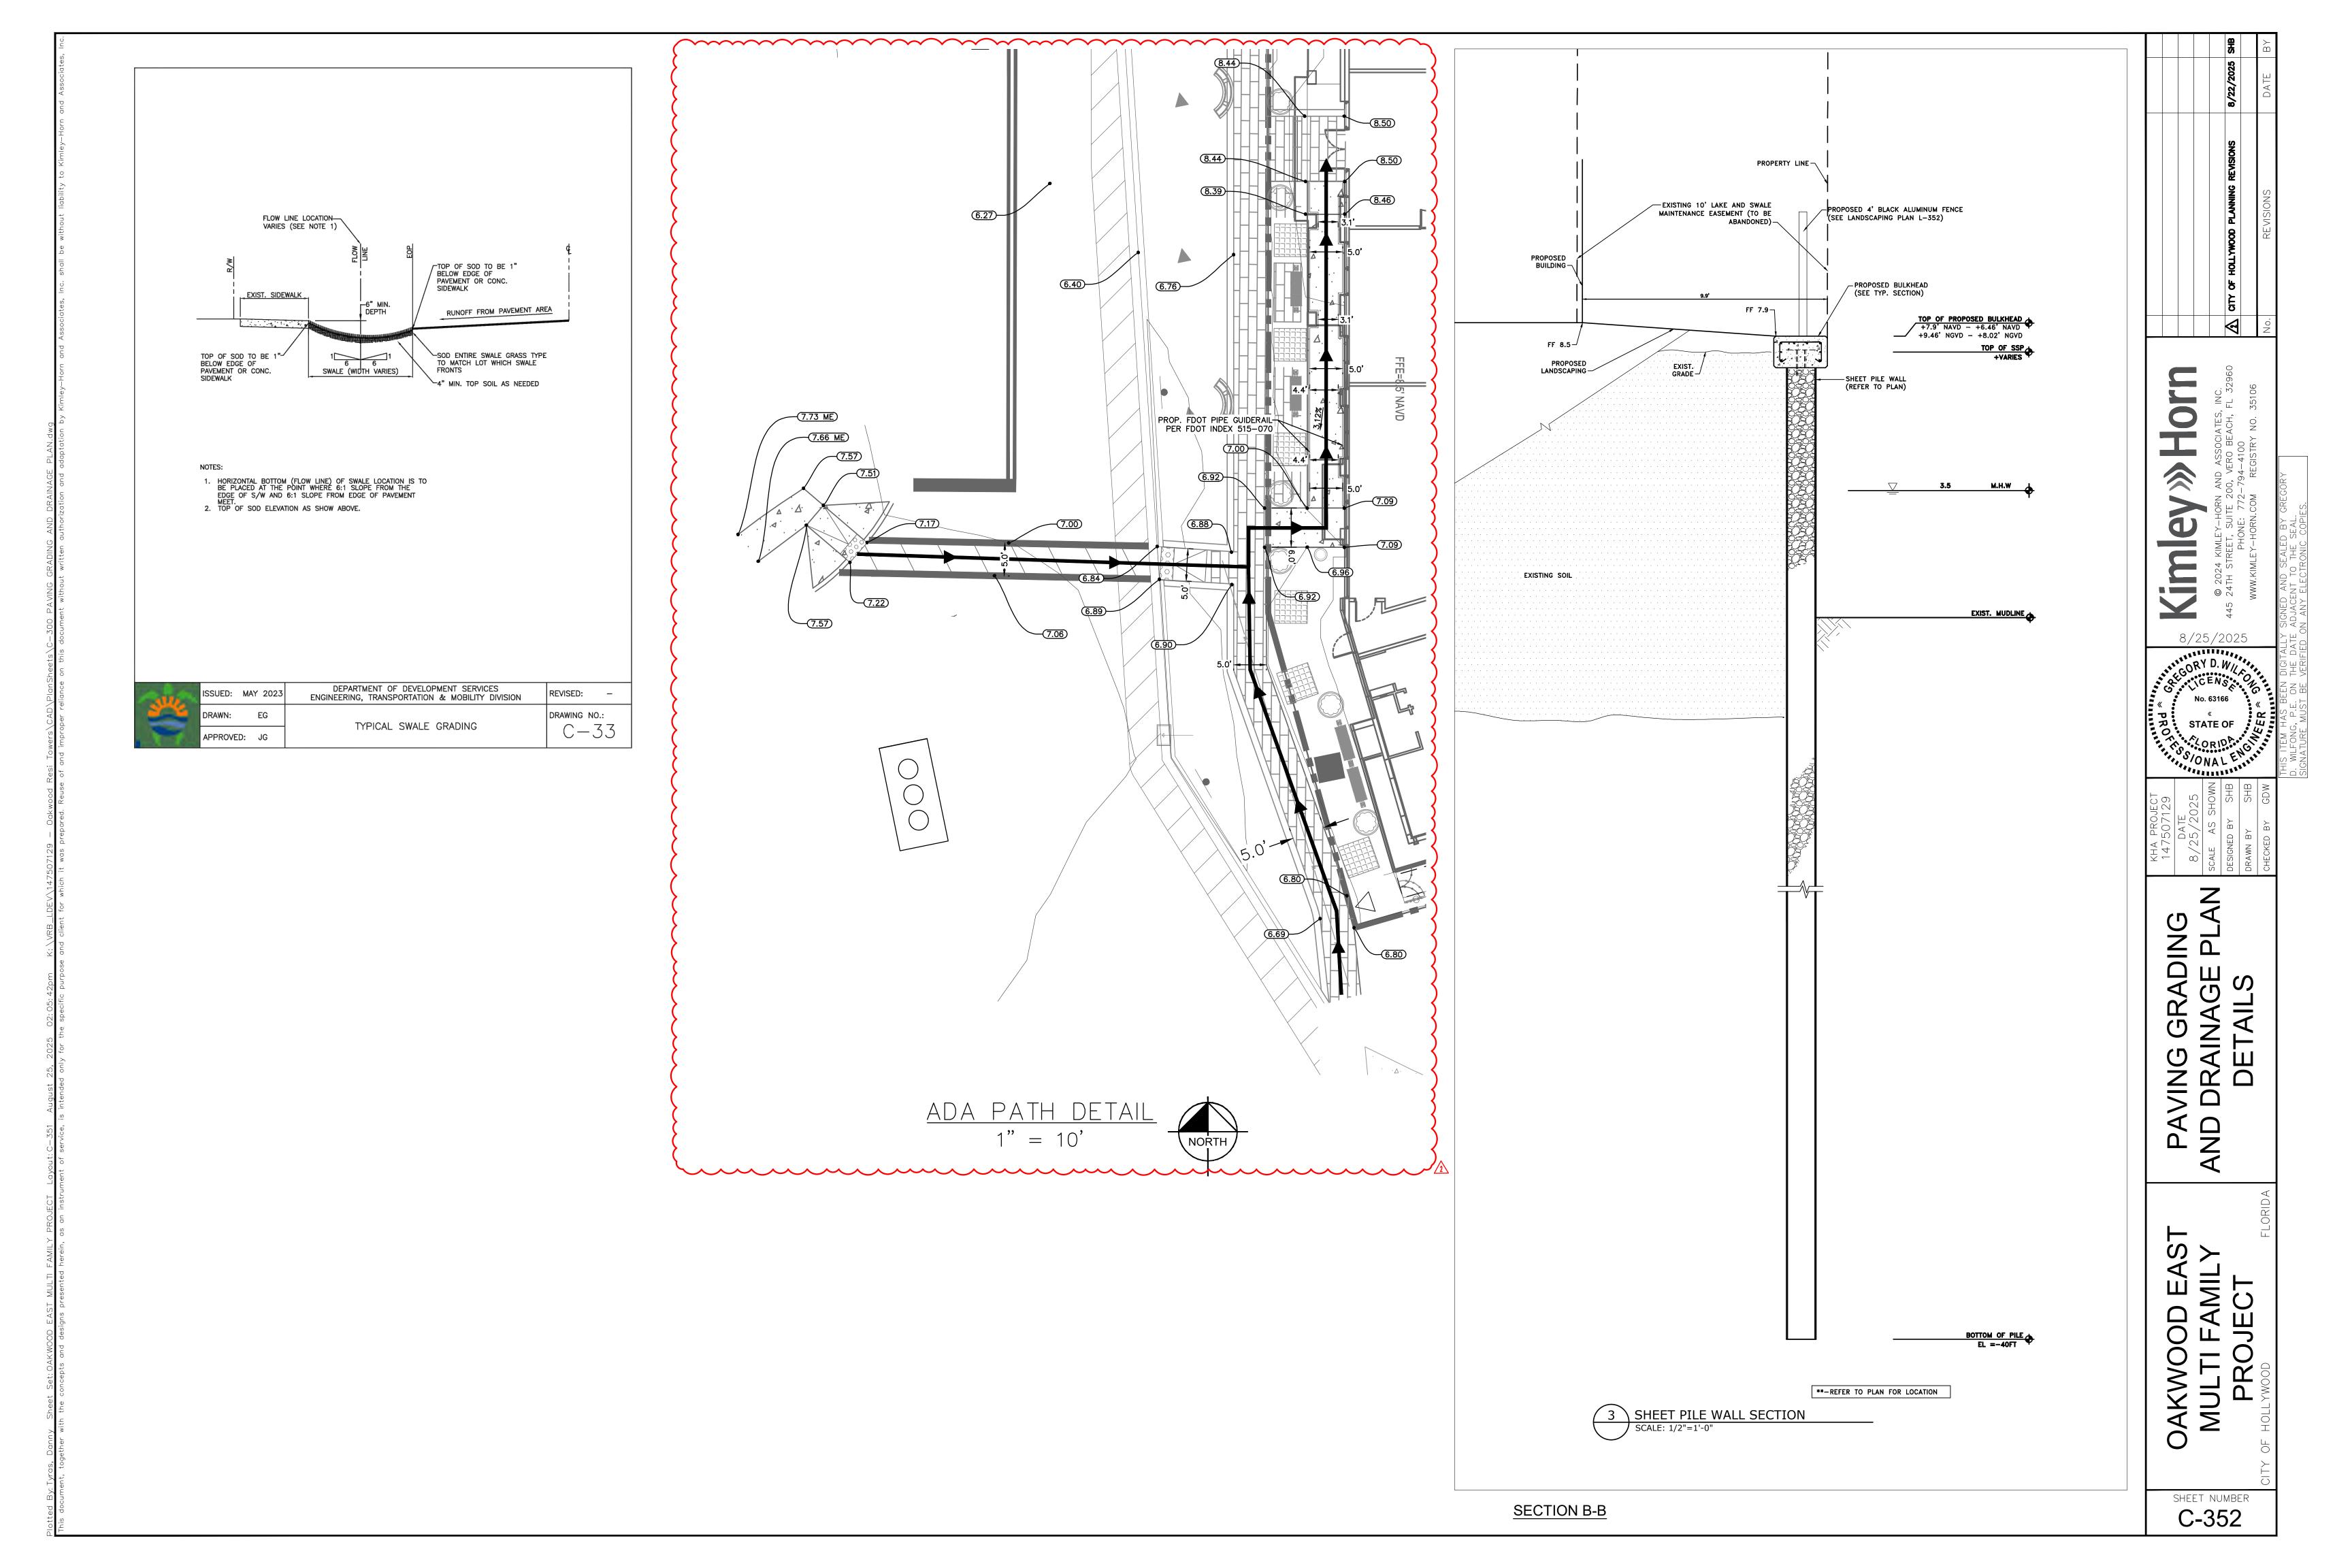

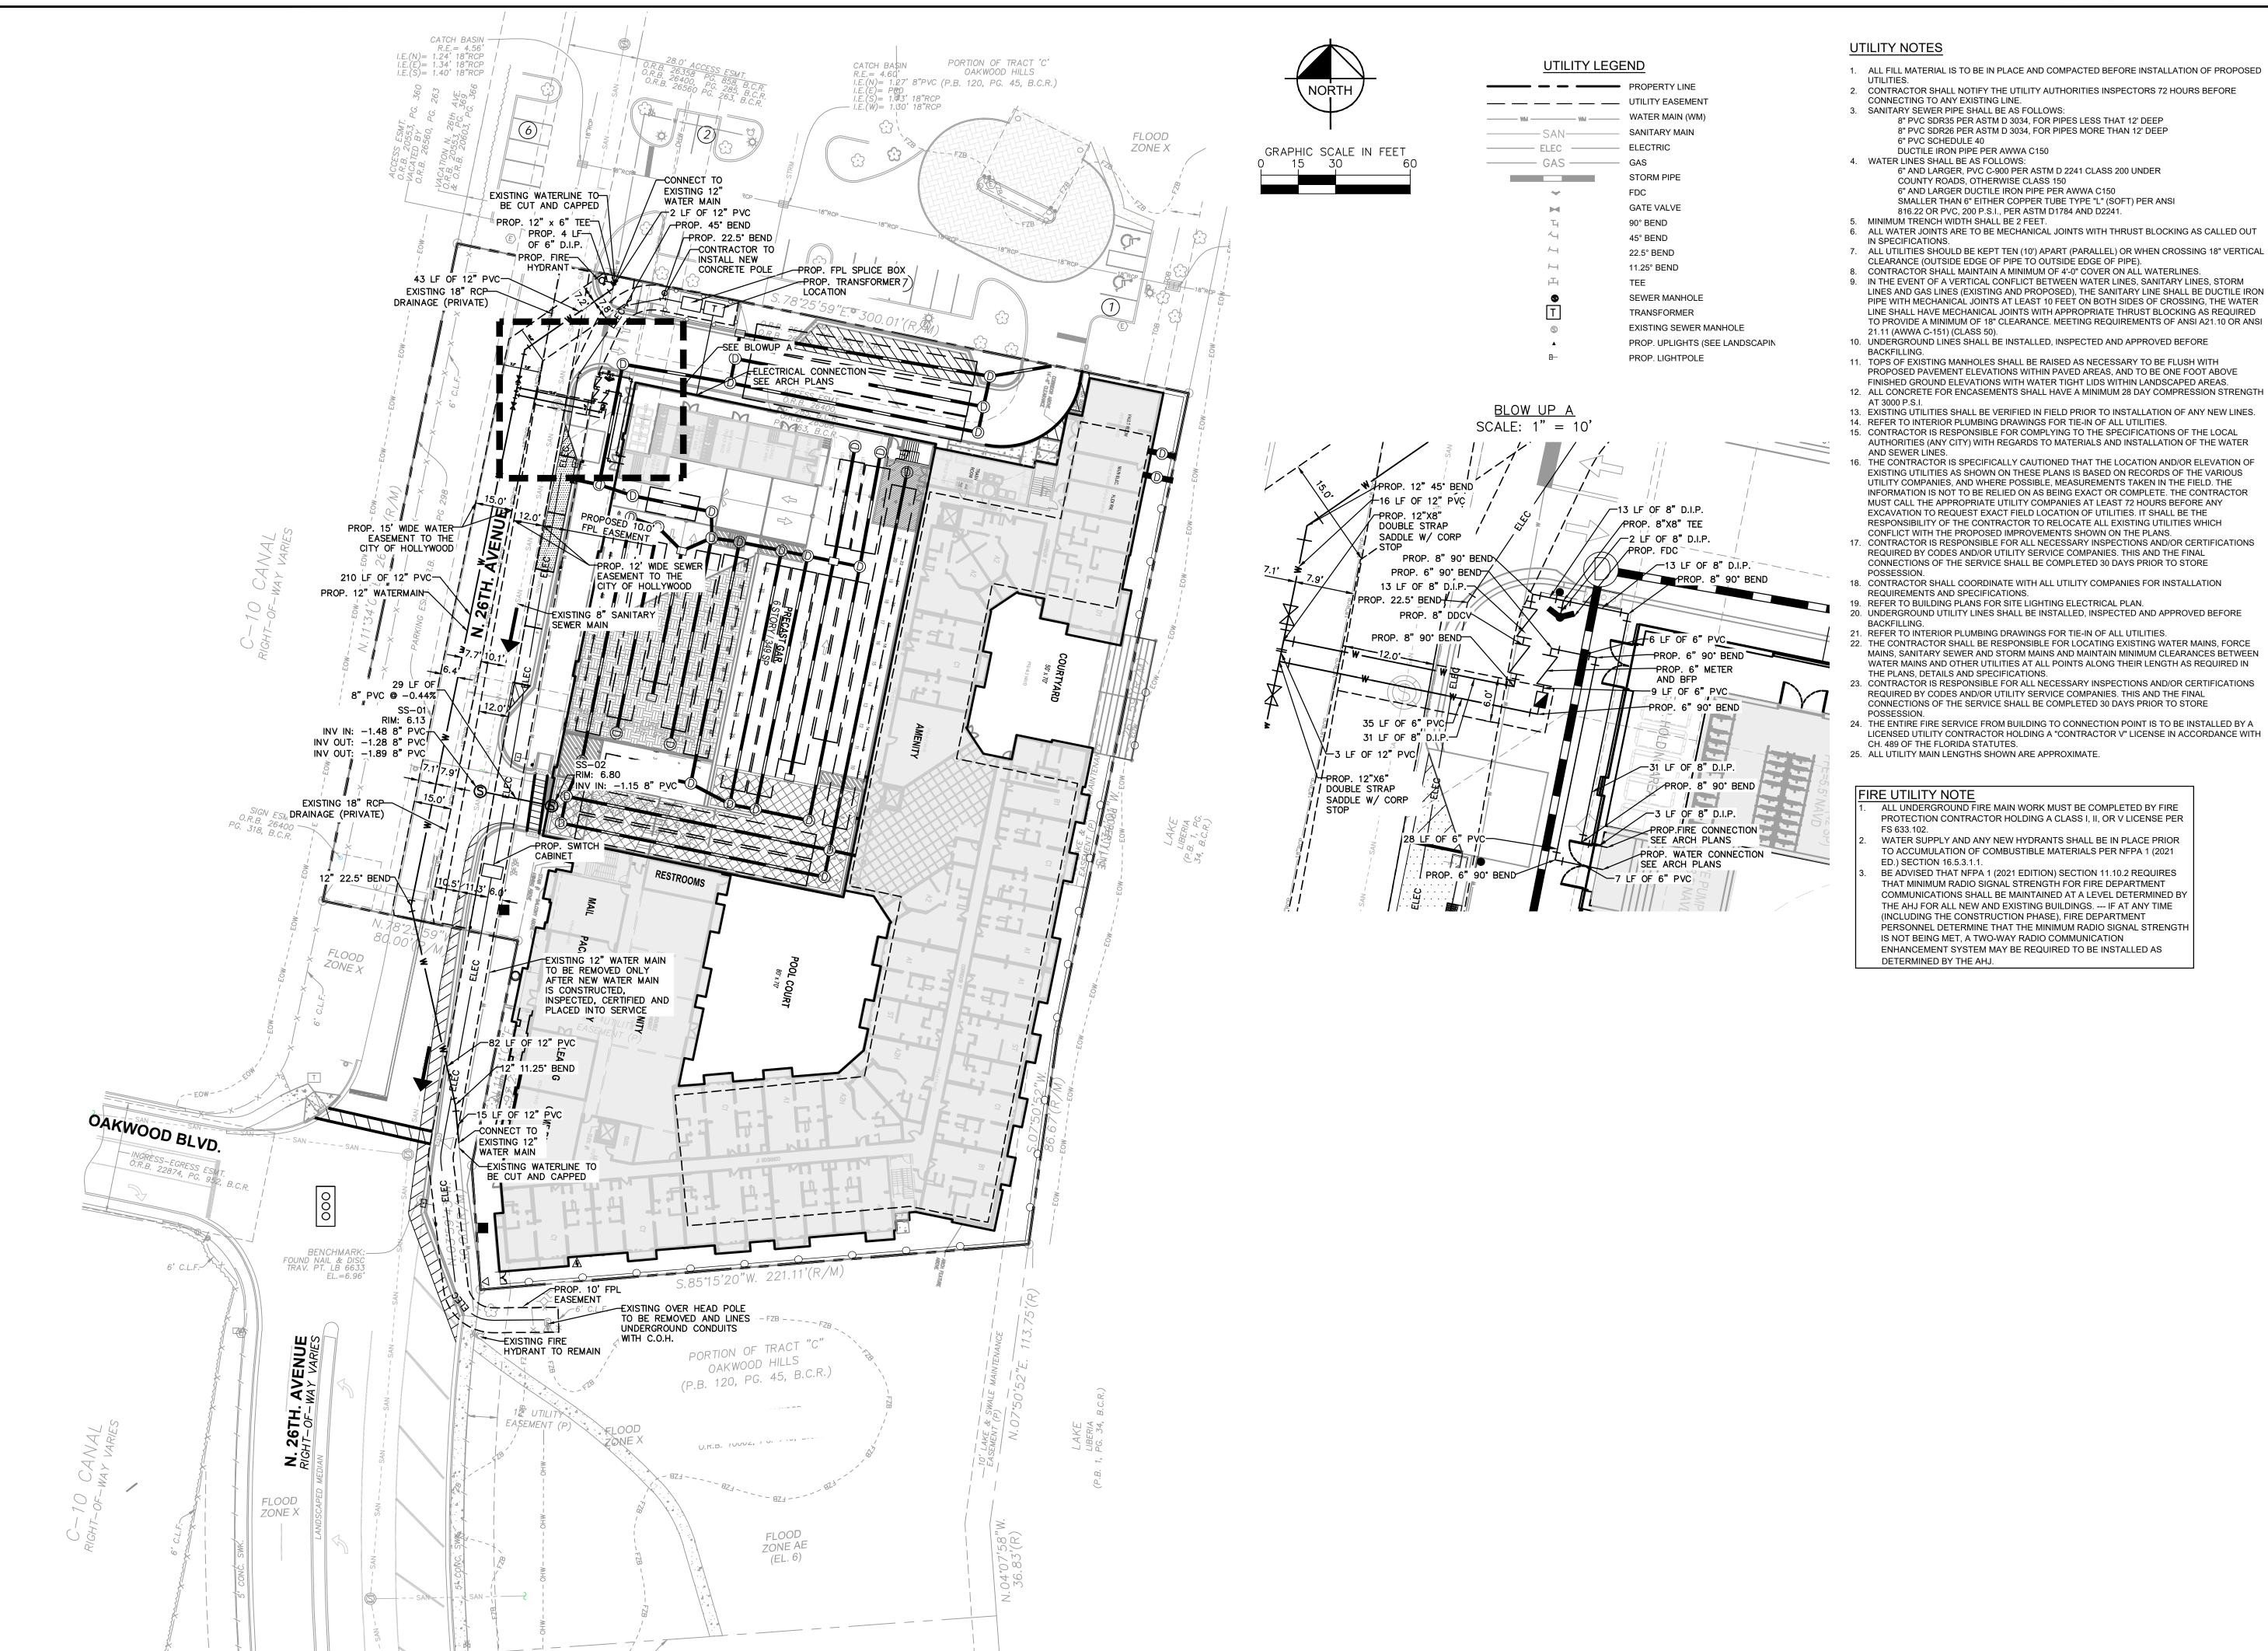

6. ALL WATER JOINTS ARE TO BE MECHANICAL JOINTS WITH THRUST BLOCKING AS CALLED OUT

8. CONTRACTOR SHALL MAINTAIN A MINIMUM OF 4'-0" COVER ON ALL WATERLINES. 9. IN THE EVENT OF A VERTICAL CONFLICT BETWEEN WATER LINES, SANITARY LINES, STORM LINES AND GAS LINES (EXISTING AND PROPOSED), THE SANITARY LINE SHALL BE DUCTILE IRON PIPE WITH MECHANICAL JOINTS AT LEAST 10 FEET ON BOTH SIDES OF CROSSING, THE WATER LINE SHALL HAVE MECHANICAL JOINTS WITH APPROPRIATE THRUST BLOCKING AS REQUIRED TO PROVIDE A MINIMUM OF 18" CLEARANCE. MEETING REQUIREMENTS OF ANSI A21.10 OR ANSI

10. UNDERGROUND LINES SHALL BE INSTALLED, INSPECTED AND APPROVED BEFORE

11. TOPS OF EXISTING MANHOLES SHALL BE RAISED AS NECESSARY TO BE FLUSH WITH

FINISHED GROUND ELEVATIONS WITH WATER TIGHT LIDS WITHIN LANDSCAPED AREAS. 12. ALL CONCRETE FOR ENCASEMENTS SHALL HAVE A MINIMUM 28 DAY COMPRESSION STRENGTH

13. EXISTING UTILITIES SHALL BE VERIFIED IN FIELD PRIOR TO INSTALLATION OF ANY NEW LINES.

16. THE CONTRACTOR IS SPECIFICALLY CAUTIONED THAT THE LOCATION AND/OR ELEVATION OF EXISTING UTILITIES AS SHOWN ON THESE PLANS IS BASED ON RECORDS OF THE VARIOUS UTILITY COMPANIES, AND WHERE POSSIBLE, MEASUREMENTS TAKEN IN THE FIELD. THE INFORMATION IS NOT TO BE RELIED ON AS BEING EXACT OR COMPLETE. THE CONTRACTOR MUST CALL THE APPROPRIATE UTILITY COMPANIES AT LEAST 72 HOURS BEFORE ANY

17. CONTRACTOR IS RESPONSIBLE FOR ALL NECESSARY INSPECTIONS AND/OR CERTIFICATIONS REQUIRED BY CODES AND/OR UTILITY SERVICE COMPANIES. THIS AND THE FINAL CONNECTIONS OF THE SERVICE SHALL BE COMPLETED 30 DAYS PRIOR TO STORE

18. CONTRACTOR SHALL COORDINATE WITH ALL UTILITY COMPANIES FOR INSTALLATION

22. THE CONTRACTOR SHALL BE RESPONSIBLE FOR LOCATING EXISTING WATER MAINS, FORCE


23. CONTRACTOR IS RESPONSIBLE FOR ALL NECESSARY INSPECTIONS AND/OR CERTIFICATIONS REQUIRED BY CODES AND/OR UTILITY SERVICE COMPANIES. THIS AND THE FINAL


24. THE ENTIRE FIRE SERVICE FROM BUILDING TO CONNECTION POINT IS TO BE INSTALLED BY A

 \triangleleft

© 7

8/25/2025 ORY D. W/ No. 63166 STATE OF ONAL

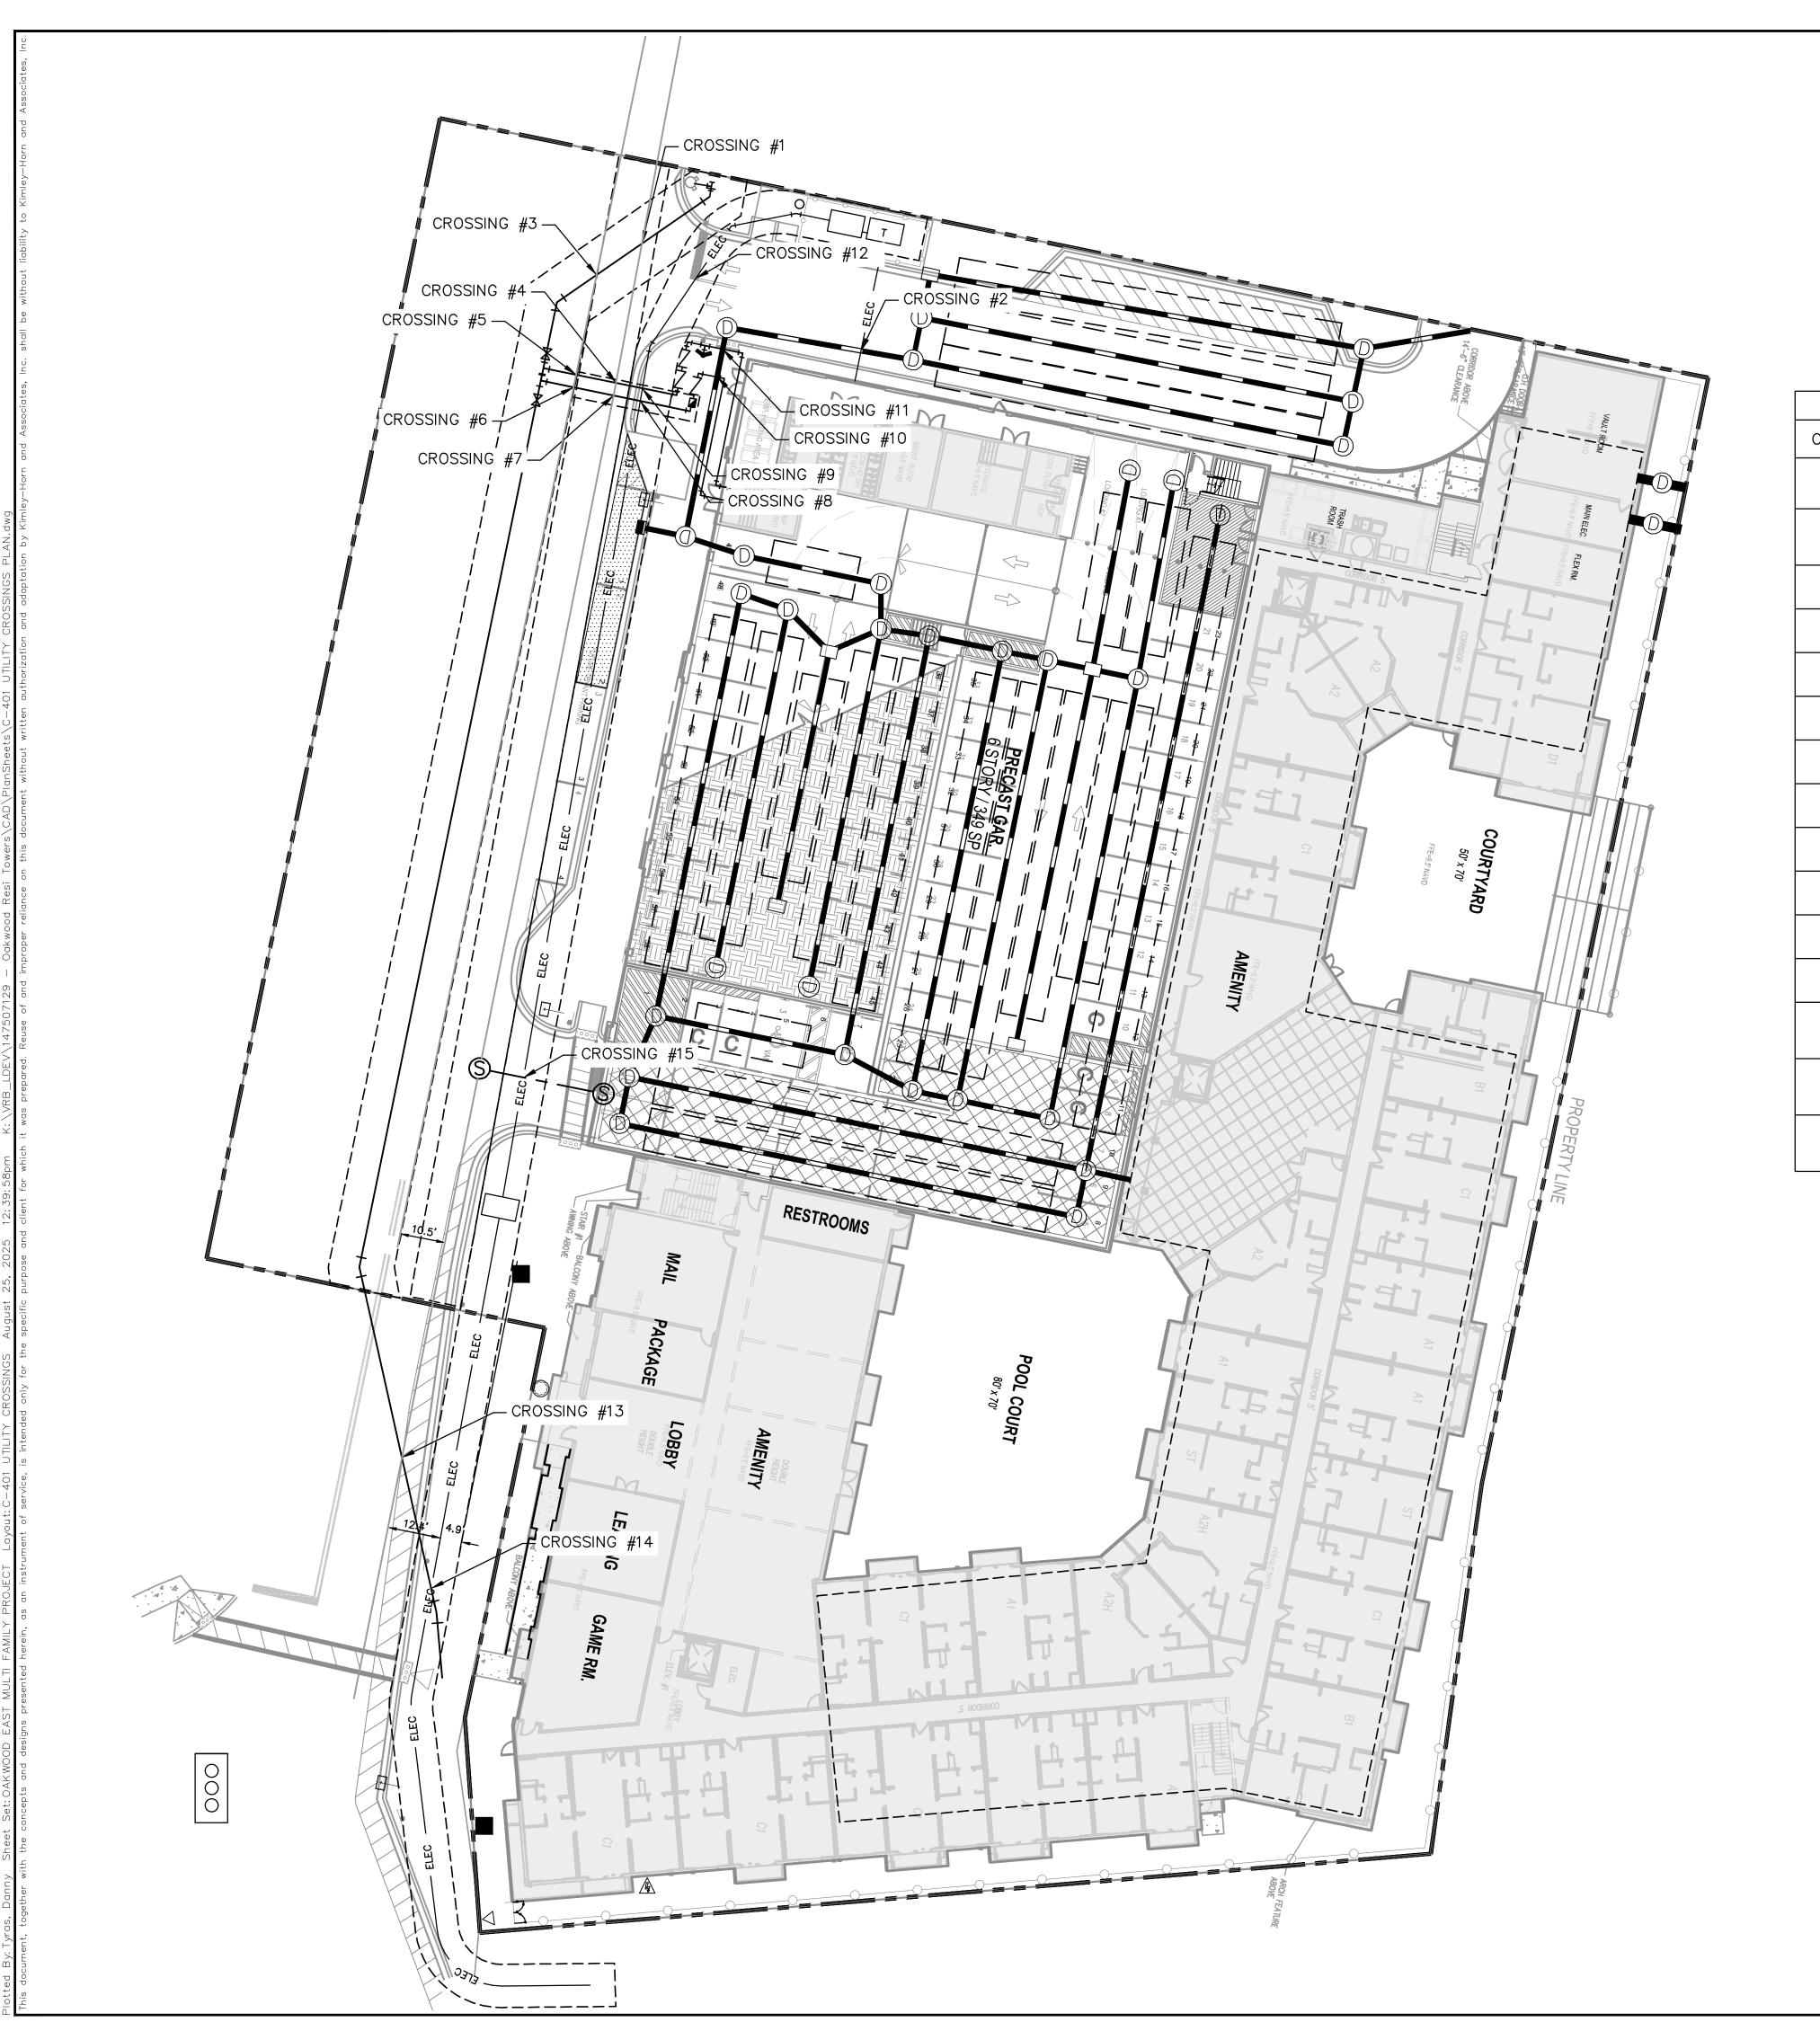

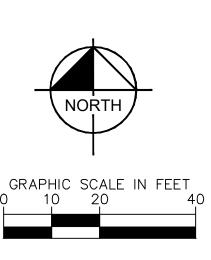

UTILITY CROSSING TABLE								
CROSSING	UTILITIES	BOTTOM AND TOP EL.						
	12" WATER	4.48						
1	EX. 8" SEWER	-0.17						
	12" STORM	3.48						
2	ELECTRIC	2.48						
7	12" WATER	4.48						
3	EX. 8" SEWER	3.14						
4	EX. 8" SEWER	-1.01						
4	12" WATER	-2.11						
	EX. 18" STORM	1.23						
5	6" WATER	-2.11						
	EX. 18" STORM	1.23						
6	6" WATER	-2.28						
_	EX. 8" SEWER	-1.02						
7	6" WATER	-2.28						
_	6" WATER	-2.78						
8	ELECTRIC	-3.78						
	6" WATER	-2.78						
9	ELECTRIC	-3.78						
4.0	12" STORM	0.50						
10	6" WATER	-2.28						
4.4	12" STORM	0.50						
11	6" WATER	-2.28						
10	12" STORM	-3.00						
12	ELECTRIC	-4.00						
4.7	12" WATER	-1.99						
13	8" SEWER	-0.95						
4.4	12" WATER	-1.99						
14	ELECTRIC	-2.99						
4.5	8" SEWER	-1.23						
15	ELECTRIC	-2.99						

A CITY OF HOLLYWOOD PLANNING REVISIONS

No. REVISIONS

KIMLEY-HORN AND ASSOCIATES, INC.
REET, SUITE 200, VERO BEACH, FL 32960
PHONE: 772-794-4100
Y-HORN.COM REGISTRY NO. 35106

8/25/2025

8/25/2025

No. 63166

STATE OF

ORIONAL

8/25/2025
SCALE AS SHOWN
DESIGNED BY GDW
DRAWN BY RL

SCALE AS 9
DESIGNED BY
DRAWN BY

FILITY CROSSINGS


XWOOD EAST JLTI FAMILY PROJECT

EET NUMBER

GENERAL NOTES:

- 1. THE INFORMATION PROVIDED IN THESE DRAWINGS IS SOLELY TO ASSIST THE CONTRACTOR IN ASSESSING THE NATURE AND EXTENT OF CONDITIONS WHICH WILL BE ENCOUNTERED DURING THE COURSE OF THE WORK. THE CONTRACTORS ARE DIRECTED, PRIOR TO BIDDING, TO CONDUCT WHATEVER INVESTIGATIONS THEY DEEM NECESSARY TO ARRIVE AT THEIR OWN CONCLUSION REGARDING THE ACTUAL CONDITIONS THAT WILL BE ENCOUNTERED, AND UPON WHICH BIDS WILL BE BASED.
- 2. ALL CONSTRUCTION AND MATERIALS SHALL CONFORM TO APPLICABLE STANDARDS AND SPECIFICATIONS OF THE CITY OF HOLLYWOOD DEPARTMENT OF PUBLIC UTILITIES, ENGINEERING AND CONSTRUCTION SERVICES DIVISION (ECSD), AND ALL OTHER LOCAL, STATE AND NATIONAL CODES, WHERE APPLICABLE.
- 3. LOCATIONS, ELEVATIONS, SIZES, MATERIALS, ALIGNMENTS, AND DIMENSIONS OF EXISTING FACILITIES, UTILITIES AND OTHER FEATURES ARE SHOWN ACCORDING TO THE BEST INFORMATION AVAILABLE AT THE TIME OF THE PREPARATION OF THESE PLANS; AND DO NOT PURPORT TO BE ABSOLUTELY CORRECT. ALSO, THERE MAY HAVE BEEN OTHER IMPROVEMENTS, UTILITIES, ETC., WITHIN THE PROJECT AREA WHICH WERE CONSTRUCTED AFTER THE PREPARATION OF THESE PLANS AND/OR THE ORIGINAL SITE SURVEY. THE CONTRACTOR SHALL VERIFY THE LOCATIONS, ELEVATIONS, AND OTHER FEATURES AFFECTING HIS/HER WORK PRIOR TO CONSTRUCTION, AND NOTIFY THE ENGINEER IMMEDIATELY WHEN CONFLICT BETWEEN DRAWINGS AND ACTUAL CONDITIONS ARE DISCOVERED. THE ENGINEER ASSUMES NO RESPONSIBILITY FOR ANY FACILITIES SHOWN OR NOT SHOWN ON THE PLANS. THE CONTRACTOR SHALL WORK AS NEEDED TO AVOID CONFLICT WITH EXISTING UTILITIES (NO ADDITIONAL COST SHALL BE PAID FOR THIS WORK). EXISTING UTILITIES SHALL BE MAINTAINED IN SERVICE DURING CONSTRUCTION UNLESS OTHERWISE APPROVED BY THE RESPECTIVE UTILITY OWNER.
- 4. THE CONTRACTOR SHALL COORDINATE WITH ALL UTILITIES TO ARRANGE FOR THE RELOCATION AND TEMPORARY SUPPORT OF UTILITY FEATURES, ETC. AS NECESSARY TO COMPLETE THE WORK.
- 5. IT SHALL BE THE CONTRACTOR'S RESPONSIBILITY TO LOCATE AND PROTECT ANY AND ALL EXISTING UTILITIES ON THIS PROJECT, AND TO ENSURE THAT EXISTING UTILITIES ARE MAINTAINED IN SERVICE DURING CONSTRUCTION UNLESS APPROVED OTHERWISE BY THE UTILITY OWNER.
- 6. CONTRACTOR SHALL ADJUST ALL EXISTING UTILITY CASTINGS INCLUDING VALVE BOXES, MANHOLES, HAND-HOLES, PULL-BOXES, STORMWATER INLETS, AND SIMILAR STRUCTURES IN CONSTRUCTION AREA TO BE OVERLAID WITH ASPHALT PAVEMENT.
- 7. THE CONTRACTOR IS REQUIRED TO OBTAIN ALL APPLICABLE CONSTRUCTION AND ENVIRONMENTAL PERMITS PRIOR TO THE START OF CONSTRUCTION.
- 8. THE CONTRACTOR SHALL NOTIFY ECSD AT LEAST 48 HOURS PRIOR TO BEGINNING CONSTRUCTION.
- 9. PRIOR TO THE COMMENCEMENT OF CONSTRUCTION AND INSTALLATION OF THE PROPOSED IMPROVEMENTS, SHOP DRAWINGS SHALL BE SUBMITTED TO ECSD IN ACCORDANCE WITH THE CONTRACT DOCUMENT'S REQUIREMENTS, FOR APPROVAL. IN ADDITION, IT IS THE CONTRACTOR'S RESPONSIBILITY TO OBTAIN ANY OTHER AGENCY SHOP DRAWING APPROVAL, IF REQUIRED.
- 10. THE CONTRACTOR SHALL NOTIFY ECSD IMMEDIATELY FOR ANY CONFLICT ARISING DURING CONSTRUCTION OF ANY IMPROVEMENTS SHOWN ON THESE DRAWINGS. THIS WORK BY THE CONTRACTOR SHALL BE CONSIDERED INCIDENTAL TO THE CONTRACT AND NO ADDITIONAL COMPENSATION SHALL BE ALLOWED.
- 11. ELEVATIONS SHOWN ARE IN FEET AND ARE REFERENCED TO THE NORTH AMERICAN VERTICAL DATUM OF 1988 (NAVD 88).

DRAWN: EAM APPROVED: XXX GENERAL NOTES DRAWING NO. G-00	OF HULTAHOOD THO	ISSUED:	03/01/1994	DEPARTMENT OF PUBLIC UTILITIES STANDARD DETAIL	REVISED: 06/08/2014
	DIAMOND 90	DRAWN:	EAM	CENERAL NOTES	DRAWING NO.
	ORPORATE OFF	APPROVED	: XXX	GENERAL NOTES	G-00

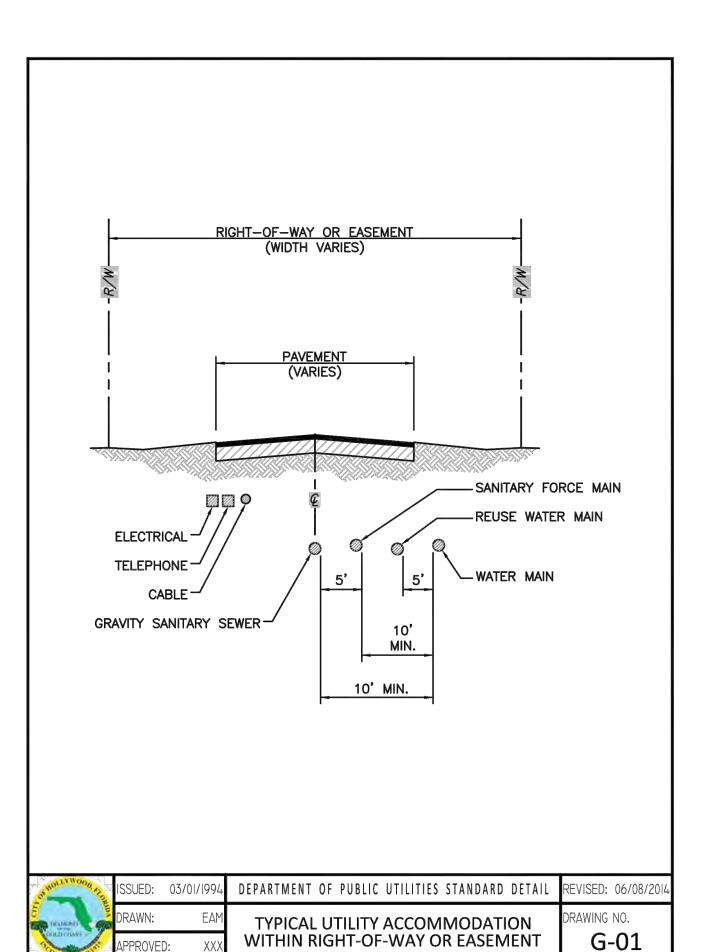

GENERAL NOTES (CONTINUED):

- 12. CITY OF HOLLYWOOD SHALL NOT PROVIDE STAGING / STORAGE AREA. CONTRACTOR SHALL SECURE STAGING / STORAGE AREA AS NECESSARY FOR CONSTRUCTION WORK.
- 13. CONTRACTOR SHALL HAUL AWAY EXCESSIVE STOCKPILE OF SOIL FOR DISPOSAL EVERY DAY. NO STOCKPILE SOIL IS ALLOWED TO BE LEFT ON THE CONSTRUCTION SITE OVER NIGHT.
- 14. CONTRACTOR SHALL CLEAN / SWEEP THE ROAD AT LEAST ONCE DAY OR AS REQUIRED BY THE ENGINEER.
- 15. CONTRACTOR SHALL PROTECT CATCH BASINS WITHIN / ADJACENT TO THE CONSTRUCTION SITE AS REQUIRED BY NPDES REGULATIONS.
- 16. THE CITY OF HOLLYWOOD HAS A NOISE ORDINANCE (CHAPTER 100) WHICH PROHIBITS EXCAVATION AND CONSTRUCTION BEFORE 8:00 A.M. AND AFTER 6:00 P.M., MONDAY THROUGH SATURDAY AND ALL DAY
- 17. SUITABLE EXCAVATED MATERIAL SHALL BE USED IN FILL AREAS. NO SEPARATE PAY ITEM FOR THIS WORK,
- 18. ALL ROAD CROSSINGS ARE OPEN CUT AS PER THE REQUIREMENTS OF THE ECSD UNLESS OTHERWISE NOTED ON THE DRAWINGS.
- 19. THE CONTRACTOR SHALL REPLACE ALL PAVING, STABILIZING EARTH, DRIVEWAYS, PARKING LOTS, SIDEWALKS, ETC. TO SATISFY THE INSTALLATION OF THE PROPOSED IMPROVEMENTS WITH THE SAME TYPE OF MATERIAL THAT WAS REMOVED DURING CONSTRUCTION OR AS DIRECTED BY ECSD FIELD
- 20. THE CONTRACTOR SHALL NOT ENCROACH INTO PRIVATE PROPERTY WITH PERSONNEL, MATERIAL OR EQUIPMENT. IN CASE WORK ON PRIVATE PROPERTY IS NEEDED, A CITY OF HOLLYWOOD "RIGHT OF ENTRY" FORM MUST BE SIGNED BY PROPERTY OWNER AND THE DIRECTOR OF PUBLIC UTILITIES. THE CONTRACTOR IS RESPONSIBLE TO MAINTAIN ACCESS AT ALL TIMES TO PRIVATE HOMES/BUSINESSES.
- 21. THE CONTRACTOR SHALL BE RESPONSIBLE FOR DAMAGE, REMOVAL OR MODIFICATION, CAUSED TO ANY IRRIGATION SYSTEM (PRIVATE OR PUBLIC) ACCIDENTALLY OR PURPOSELY. THE CONTRACTOR SHALL REPLACE ANY DAMAGED, REMOVED OR MODIFIED IRRIGATION PIPES, SPRINKLER HEADS OR OTHER PERTINENT APPURTENANCES TO MATCH OR EXCEED EXISTING CONDITIONS AT NO ADDITIONAL COST TO
- 22. MAIL BOXES, FENCES OR OTHER PRIVATE PROPERTY DAMAGED DURING THE CONSTRUCTION OF THE PROPOSED IMPROVEMENTS SHALL BE REPLACED TO MATCH OR EXCEED EXISTING CONDITION.
- 23. CONTRACTOR SHALL PROVIDE MAINTENANCE OF TRAFFIC IN ACCORDANCE WITH FDOT STANDARDS AND CITY OF HOLLYWOOD DEPARTMENT OF PUBLIC UTILITIES STANDARDS.
- 24. NO TREES ARE TO BE REMOVED OR RELOCATED WITHOUT PRIOR APPROVAL FROM THE ECSD FIELD ENGINEER.
- 25. THE CONTRACTOR IS RESPONSIBLE FOR OBTAINING THE NECESSARY TREE REMOVAL OR RELOCATION PERMITS FROM THE CITY OF HOLLYWOOD BUILDING DEPARTMENT FOR TREES LOCATED IN THE PUBLIC RIGHT OF WAY.
- 26. IT IS THE INTENT OF THESE PLANS TO BE IN ACCORDANCE WITH APPLICABLE CODES AND AUTHORITIES HAVING JURISDICTION. ANY DISCREPANCIES BETWEEN THESE PLANS AND APPLICABLE REGULATORY STANDARDS / REQUIREMENTS SHALL BE IMMEDIATELY BROUGHT TO THE ATTENTION OF ECSD.

ISSUE	ED: 03/01/1994	DEPARTMENT OF PUBLIC UTILITIES STANDARD DETAIL	REVISED: 11/06/2017
DRAW	/N: EAM	GENERAL NOTES	DRAWING NO.
APPR	OVED: XXX	(CONTINUED)	G-00.1

WATER MAIN SEPARATION IN ACCORDANCE WITH F.A.C. RULE 62-555.314

OTHER PIPE	HORIZONTAL SEPARATION	CROSSING (1), (4)	JOINT SPACING @ CROSSING (FULL JOINT CENTERED) (8)
STORM SEWER, STORM WATER FORCE MAIN, RECLAIMED WATER (2)	3 ft minimum	WATER MAIN 12 inches is the minimum except for storm sewer, then 6 inches is the minimum and 12 inched is preferred	Alternate 3 ft minimum
GRAVITY SANITARY SEWER, (3) SANITARY SEWER FORCE MAIN, RECLAIMED WATER	WATER MAIN 10 ft prefered 6 ft minimum	WATER MAIN 12 inches is the minimum except for gravity sewer, then 6 inches is the minimum and 12 inched is preferred	Alternate 6 ft minimum WATER MAIN
ON-SITE SEWAGE TREATMENT & DISPOSAL SYSTEM	10 ft minimum		

- WATER MAIN SHOULD CROSS ABOVE OTHER PIPE, WHEN WATER MAIN MUST BE BELOW OTHER PIPE, THE MINIMUM SEPARATION IS 12 INCHES.
 RECLAIMED WATER REGULATED UNDER PART III OF CHAPTER 62-610, F.A.C.
- 3. 3 FT. FOR GRAVITY SANITARY SEWER WHERE THE BOTTOM OF THE WATER MAIN IS LAID AT LEAST 6 INCHES ABOVE THE TOP OF THE GRAVITY SANITARY SEWER.
- 18" VERTICAL MINIMUM SEPARATION REQUIRED BY CITY OF HOLLYWOOD, UNLESS OTHERWISE APPROVED.
 A MINIMUM 6 FOOT HORIZONTAL SEPARATION SHALL BE MAINTAINED BETWEEN ANY TYPE OF SEWER AND WATER MAIN IN PARALLEL INSTALLATIONS WHENEVER POSSIBLE.

IN CASES WHERE IT IS NOT POSSIBLE TO MAINTAIN A 10 FOOT HORIZONTAL SEPARATION, THE WATER MAIN MUST BE LAID

MINIMUM VERTICAL DISTANCE OF 6 INCHES. THE WATER MAIN SHOULD ALWAYS BE ABOVE THE SEWER. JOINTS ON THE

- IN A SEPARATE TRENCH OR ON AN UNDISTURBED EARTH SHELF LOCATED ON ONE SIDE OF THE SEWER OR FORCE MAIN AT SUCH AN ELEVATION THAT THE BOTTOM OF THE WATER MAIN IS AT LEAST 18 INCHES ABOVE THE TOP OF THE SEWER.

 7. WHERE IT IS NOT POSSIBLE TO MAINTAIN A VERTICAL DISTANCE OF 18 INCHES IN A PARALLEL INSTALLATIONS, THE WATER MAIN SHALL BE CONSTRUCTED OF DIP AND THE SANITARY SEWER OR FORCE MAIN SHALL BE CONSTRUCTED OF DIP WITH A
- WATER MAIN SHALL BE LOCATED AS FAR APART AS POSSIBLE FROM JOINTS ON THE SEWER OR FORCE MAIN (STAGGERED JOINTS).
 ALL JOINTS ON THE WATER MAIN WITHIN 20 FEET OF THE CROSSING MUST BE MECHANICALY RESTRAINED.
- ISSUED: 03/01/1994 DEPARTMENT OF PUBLIC UTILITIES STANDARD DETAIL REVISED: 11/06/2017

 DRAWN: EAM SEPARATION REQUIREMENTS

 OF OF F.D.E.P.


 APPROVED: XXX

 G-01.1

GENERAL NOTES (CONTINUED):

- 27. THE CONTRACTOR SHALL BE RESPONSIBLE FOR MAINTAINING THE INTEGRITY OF AND MAKING THE REPAIRS TO EXISTING PAVEMENT, SIDEWALKS, PIPES, CONDUITS, CURBS, CABLES, ETC., WHETHER OR NOT SHOWN ON THE PLANS DAMAGED AS A RESULT OF THE CONTRACTORS OPERATIONS AND/OR THOSE OF HIS SUBCONTRACTORS, AND SHALL RESTORE THEM PROMPTLY AT NO ADDITIONAL EXPENSE TO THE OWNER. CONTRACTOR SHALL REPORT ANY DAMAGE TO SIDEWALK, DRIVEWAY, ETC., PRIOR TO BEGINNING WORK IN ANY AREA.
- 28. WHERE NEW PAVEMENT MEETS EXISTING, CONNECTION SHALL BE MADE IN A NEAT STRAIGHT LINE AND FLUSH WITH EXISTING PAVEMENT TO MATCH EXISTING CONDITIONS.
- 29. UNDER NO CIRCUMSTANCES SHALL THE CONTRACTOR LEAVE EXCAVATED TRENCHES, OR PARTS OF, EXPOSED OR OPENED AT THE END OF THE WORKING DAY, WEEKENDS, HOLIDAYS OR OTHER TIMES, WHEN THE CONTRACTOR IS NOT WORKING, UNLESS OTHERWISE DIRECTED. ALL TRENCHES SHALL BE COVERED, FIRMLY SECURED AND MARKED ACCORDINGLY FOR PEDESTRIAN / VEHICULAR TRAFFIC.
- 30. ALL EXCAVATED MATERIAL REMOVED FROM THIS PROJECT SHALL BE DISPOSED OF OFF THE PROPERTY BY THE CONTRACTOR AT THE CONTRACTOR'S EXPENSE.
- 31. ALL DUCTILE IRON PRODUCTS SHALL BE DOMESTIC MADE HEAVY DUTY CLASSIFICATION SUITABLE FOR HIGHWAY TRAFFIC LOADS, OR 20,000 LB.
- 32. ALL GRASSED AREAS AFFECTED BY CONSTRUCTION SHALL BE RE-SODDED.
- 33. THE CONTRACTOR SHALL BE RESPONSIBLE FOR THE PROVISION, INSTALLATION AND MAINTENANCE OF ALL TRAFFIC CONTROL AND SAFETY DEVICES, IN ACCORDANCE WITH SPECIFICATIONS OF THE LATEST REVISION OF FDOT DESIGN STANDARDS. IN ADDITION, THE CONTRACTOR IS RESPONSIBLE FOR THE RESETTING OF ALL TRAFFIC CONTROL AND INFORMATION SIGNAGE REMOVED DURING THE CONSTRUCTION PERIOD.
- 34. EXCAVATED OR OTHER MATERIAL STORED ADJACENT TO OR PARTIALLY UPON A ROADWAY PAVEMENT SHALL BE ADEQUATELY MARKED FOR TRAFFIC SAFETY AT ALL TIMES.
- 35. TEMPORARY PATCH MATERIAL MUST BE ON THE JOB SITE WHENEVER PAVEMENT IS CUT, OR THE CITY'S INSPECTOR WILL SHUT THE JOB DOWN.
- ${\bf 36.} \ \ {\bf CONTRACTOR} \ {\bf MUST} \ {\bf PROVIDE} \ {\bf FLASHER} \ {\bf ARROW} \ {\bf SIGNAL} \ {\bf FOR} \ {\bf ANY} \ {\bf LANE} \ {\bf THAT} \ {\bf IS} \ {\bf CLOSED} \ {\bf OR} \ {\bf DIVERTED}.$
- 37. CONTRACTOR SHALL NOTIFY LAW ENFORCEMENT AND FIRE PROTECTION SERVICES TWENTY-FOUR (24) HOURS IN ADVANCE OF TRAFFIC DETOUR IN ACCORDANCE WITH SECTION 336.07 OF FLORIDA STATUTES.
- 38. CONTRACTOR TO RESTORE PAVEMENT TO ORIGINAL CONDITION AS REQUIRED.
- CONTRACTOR SHALL BE RESPONSIBLE FOR PROVIDING DEWATERING PER SPECIFICATION SECTION 02140 DEWATERING.

MIXWOOD S	ISSUED:	03/01/1994	DEPARTMENT OF PUBLIC UTILITIES STANDARD DETAIL	REVISED:	11/06/2017
HAMIND F	DRAWN:	EAM	GENERAL NOTES	DRAWING I	VO.
RPORATEDIST	APPROVED	: XXX	(CONTINUED)	G-0	0.2

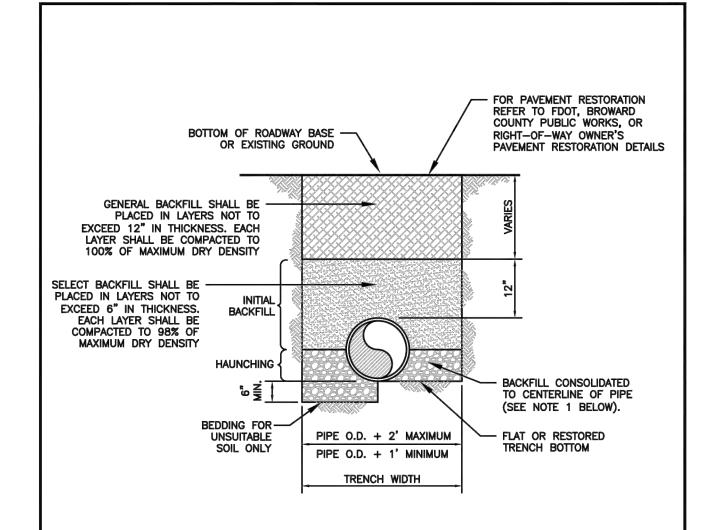

NOTES:

- 1. WHEN PIPE INSTALLATION IS ABOVE THE GROUND WATER TABLE ELEVATION, OR WHENEVER BEDDING COPPER PIPE UNDER ANY CONDITION, BEDDING MATERIAL SHALL BE CLEAN SANDY SOIL IF AVAILABLE WITHIN THE LIMITS OF CONSTRUCTION. IMPORTED BEDDING SHALL BE WELL GRADED, WASHED CRUSHED STONE (OR DRAINFIELD LIMEROCK). CRUSHED STONE SHALL CONSIST OF HARD, DURABLE, SUB—ANGULAR PARTICLES OF PROPER SIZE AND GRADATION, AND SHALL BE FREE FROM ORGANIC MATERIAL, WOOD, TRASH, SAND, LOAM, CLAY, EXCESS FINES, AND OTHER DELETERIOUS MATERIALS.
- 2. ALL BEDDING MATERIAL SHALL BE COMPACTED TO 95% OF MAXIMUM DENSITY BEFORE ANY PIPE IS LAID. FOR ADDITIONAL MATERIAL SPECIFICATIONS REFER TO SPECIFICATION
- SECTION 02222, "EXCAVATION AND BACKFILL FOR UTILITIES".

 3. DENSITY TESTING SHALL BE IN ACCORDANCE WITH AASHTO T-180 AND ASTM D-3017.

 4. BACKFILL TO COMPLY WITH FDOT DESIGN STANDARDS 125-8.
- ISSUED: 03/01/1994 DEPARTMENT OF PUBLIC UTILITIES STANDARD DETAIL REVISED: 06/08/2

 DRAWN: EAM PIPE LAYING CONDITION TYPICAL SECTION (D.I.P.)

 APPROVED: XXX

 G-02


GENERAL NOTES (CONTINUED):

40. THE CONTRACTOR SHALL GIVE AT LEAST 48 HOURS NOTICE TO UTILITY COMPANIES TO PROVIDE FOR THE LOCATION OF EXISTING UNDERGROUND UTILITIES IN ADVANCE OF CONSTRUCTION. CONTACT UTILITIES NOTIFICATION CENTER AT 811 OR 1-800-432-4770 (SUNSHINE ONE-CALL OF FLORIDA).



- 41. WHEN PVC PIPE IS USED, A METALLIZED MARKER TAPE SHALL BE INSTALLED CONTINUOUSLY 18"
 ABOVE THE PIPE. THE MARKER TAPE SHOULD BE IMPRINTED WITH A WARNING THAT THERE IS
 BURIED PIPE BELOW. THE TAPE SHALL BE MAGNA TEC, AS MANUFACTURED BY THOR ENTERPRISES
 INC. OR APPROVED EQUAL.
- 42. ALL CONNECTIONS TO EXISTING MAINS SHALL BE THE RESPONSIBILITY OF THE CONTRACTOR. WATER CONNECTIONS SHALL BE METERED, AND THE COST OF WATER AND TEMPORARY METER SHALL BE BORNE BY THE CONTRACTOR.
- 43. A COMPLETE AS-BUILT SURVEY SHALL BE ACCURATELY RECORDED OF THE UTILITY SYSTEM DURING CONSTRUCTION. AS-BUILT SURVEY SHALL BE SUBMITTED TO ECSD SIGNED AND SEALED BY A FLORIDA REGISTERED SURVEYOR PRIOR TO FINAL INSPECTION AND ACCEPTANCE OF PROJECT. THE COST OF SIGNED AND SEALED AS-BUILTS SHALL BE COVERED IN OVERALL BID. THE AS-BUILT SURVEY SHALL INCLUDE:
- a. PLAN VIEW SHOWING THE HORIZONTAL LOCATIONS OF EACH MANHOLE, INLET, VALVE, FITTING, BEND AND HORIZONTAL PIPE DEFLECTIONS WITH COORDINATES AND IN REFERENCE TO A SURVEY BASELINE OR RIGHT-OF-WAY CENTERLINE.
- b. THE PLAN VIEW SHALL ALSO SHOW SPOT ELEVATIONS OF THE TOP OF THE MAIN (WATER MAIN AND FORCE MAIN) OR PIPE INVERTS (GRAVITY MAINS) AT INTERVALS NOT TO EXCEED 100 FEET AS MEASURED ALONG MAIN. THE PLAN VIEW SHALL ALSO INCLUDE SPOT ELEVATIONS AT EACH MANHOLE, INLET, VALVE, FITTING, BEND AND VERTICAL PIPE DEFLECTION.
- c. THE PLAN VIEW SHALL ALSO SHOW THE HORIZONTAL SEPARATION FROM UNDERGROUND UTILITIES IMMEDIATELY ADJACENT OR PARALLEL TO THE NEW MAIN.
- d. PROFILE VIEW WITH SPOT ELEVATIONS OF THE TOP OF THE MAIN (WATER MAIN AND FORCE MAIN) OR PIPE INVERT (GRAVITY MAIN) AND OF THE FINISHED GRADE OR MANHOLE RIM DIRECTLY ABOVE THE MAIN AT INTERVALS NOT TO EXCEED 100 FEET AS MEASURED ALONG THE MAIN. THE PROFILE VIEW SHALL ALSO INCLUDE SPOT ELEVATIONS AT EACH MANHOLE, INLET, VALVE, FITTING, BEND AND VERTICAL PIPE DEFLECTION.
- e. THE PROFILE VIEW SHALL SHOW ALL UNDERGROUND UTILITIES CROSSING THE NEW MAIN AND THE VERTICAL SEPARATION PROVIDED BETWEEN THAT UNDERGROUND UTILITY AND THE NEW MAIN.
- f. ALL CADD FILES MUST BE CREATED FOLLOWING THE CITY OF HOLLYWOOD "SURVEY / AS-BUILT CAD DRAWING STANDARDS"

THULLY WOOD THE	ISSUED:	03/01/1994	DEPARTMENT OF PUBLIC UTILITIES STANDARD DETAIL	REVISED: 11/06/2017
E HAMBIND	DRAWN:	EAM	GENERAL NOTES	DRAWING NO.
COMPORATE DIST	APPROVE	D: XXX	(CONTINUED)	G-00.3

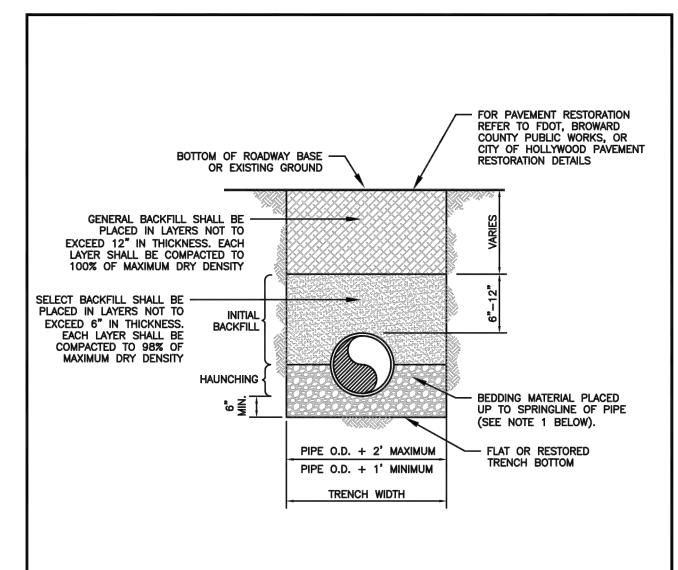

NOTES:

- 1. WHEN PIPE INSTALLATION IS ABOVE THE GROUND WATER TABLE ELEVATION, OR WHENEVER BEDDING COPPER PIPE UNDER ANY CONDITION, BEDDING MATERIAL SHALL BE CLEAN SANDY SOIL IF AVAILABLE WITHIN THE LIMITS OF CONSTRUCTION. IMPORTED BEDDING SHALL BE WELL GRADED, WASHED CRUSHED STONE (OR DRAINFIELD LIMEROCK). CRUSHED STONE SHALL CONSIST OF HARD, DURABLE, SUB—ANGULAR PARTICLES OF PROPER SIZE AND GRADATION, AND SHALL BE FREE FROM ORGANIC MATERIAL, WOOD, TRASH, SAND, LOAM, CLAY, EXCESS FINES, AND OTHER DELETERIOUS MATERIALS.
- ALL BEDDING MATERIAL SHALL BE COMPACTED TO 95% OF MAXIMUM DENSITY BEFORE ANY PIPE IS LAID. FOR ADDITIONAL MATERIAL SPECIFICATIONS REFER TO SPECIFICATION SECTION 02222, "EXCAVATION AND BACKFILL FOR UTILITIES".
- DENSITY TESTING SHALL BE IN ACCORDANCE WITH AASHTO T-180 AND ASTM D-3017.
- 4. BACKFILL TO COMPLY WITH FDOT DESIGN STANDARD 125-8.

THOULT WOOD TO	ISSUED:	03/01/1994	DEPARTMENT OF PUBLIC UTILITIES STANDARD DETAIL	REVISED: 06/08/2014
I MANAGEMET	DRAWN:	EAM	PIPE LATING CONDITION TYPICAL	DRAWING NO.
CONDONST	APPROVED): XXX	SECTION (P.V.C.)	G-03

CITY OF HOLLYWOOD PLANNING REVISIONS 8/3

-HORN AND ASSOCIATES, INC. UITE 200, VERO BEACH, FL 32960 E: 772-794-4100 IN.COM REGISTRY NO. 35106

© 2024 KIMLEY-HORN AND AS:
45 24TH STREET, SUITE 200, VERC
PHONE: 772-794-41
WWW.KIMLEY-HORN.COM REGIS

D. WILLOWS AND THE OF RIDAR SERVING A STREET OF RIDAR SERVING AND THE OFFICE AND THE SERVING A

SHB SHB Y GDW Y GDW

8/25 SCALE A DESIGNED


TILITY PLAN

D EAST

AKWOOD EAS MULTI FAMILY

SHEET NUMBER

C-450

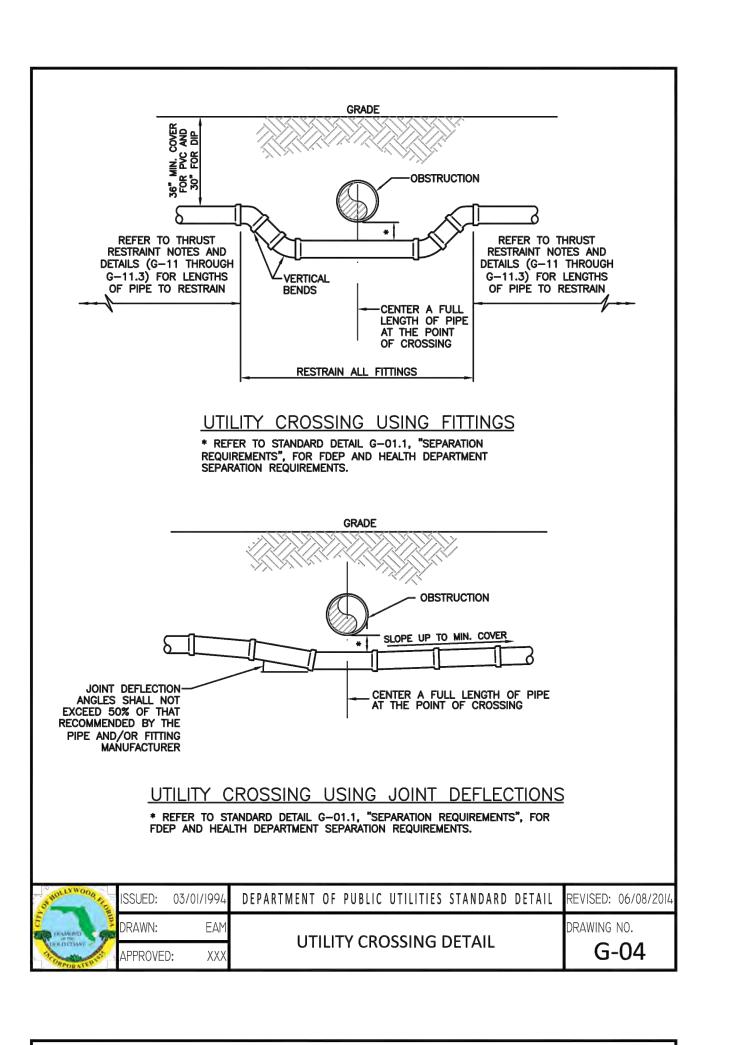

RESILIENT SEATED GATE VALVE SPECIFICATIONS:

NOMINAL DIAMETER OF THE VALVE.

1. GATE VALVES SHALL BE RESILIENT SEATED, MANUFACTURED TO MEET OR EXCEED THE

REQUIREMENTS OF AWWA C509 (LATEST REVISION) AND IN ACCORDANCE WITH THE FOLLOWING

1.1. VALVES SHALL HAVE AN UNOBSTRUCTED WATERWAY EQUAL TO OR GREATER THAN THE FULL

1.2. THE VALVES ARE TO BE NON-RISING STEM WITH THE STEM MADE OF CAST, FORGED OR ROLLED

1.3. THE STEM NUT, ALSO MADE OF BRONZE, MAY BE INDEPENDENT OF THE GATE OR CAST

1.4. THE SEALING MECHANISM SHALL CONSISTS OF A CAST IRON GATE HAVING A VULCANIZED

1.6. ALL VALVES ARE TO BE SUPPLIED COMPLETE AND READY FOR INSTALLATION INCLUDING, BUT

1.7. ALL VALVES ARE TO BE TESTED IN STRICT ACCORDANCE WITH AWWA C509 LATEST REVISION).

PRESSURE WHEN INSTALLED WITH THE LINE FLOW IN EITHER DIRECTION.

1.5. A 2-INCH SQUARE WRENCH NUT SHALL BE PROVIDED FOR OPERATING THE VALVE.

NOT LIMITED TO ALL NUTS, BOLTS RINGS AND RUBBERS.

BRONZE SHOWN IN AWWA C509, TWO STEM SEALS SHALL BE PROVIDED AND SHALL BE OF THE O-RING TYPE, ONE ABOVE AND ONE BELOW THE THRUST COLLAR WITH LUBRICANT BETWEEN

INTEGRALLY WITH THE GATE. IF THE STEM NUT IS CAST INTEGRALLY, THE THREADS SHALL BE

STRAIGHT AND TRUE WITH THE AXIS OF THE STEM TO AVOID BINDING DURING THE OPENING OR

SYNTHETIC RUBBER COATING OR A RUBBER SEAT MECHANICALLY RETAINED ON THE GATE, THE RESILIENT SEALING MECHANISM SHALL PROVIDE ZERO LEAKAGE AT THE WATER WORKING

DEPARTMENT OF PUBLIC UTILITIES STANDARD DETAIL

RESILIENT SEATED GATE VALVE


SPECIFICATIONS


G-07.1


4" THROUGH 12" SIZE

SPECIFICATIONS:

(WATER AND FORCE MAIN)

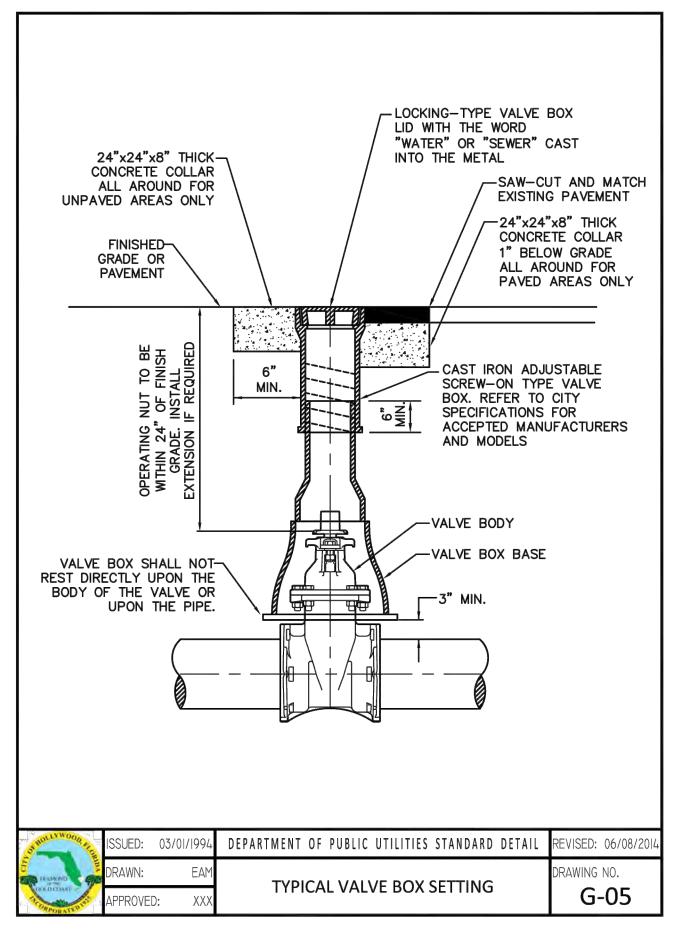

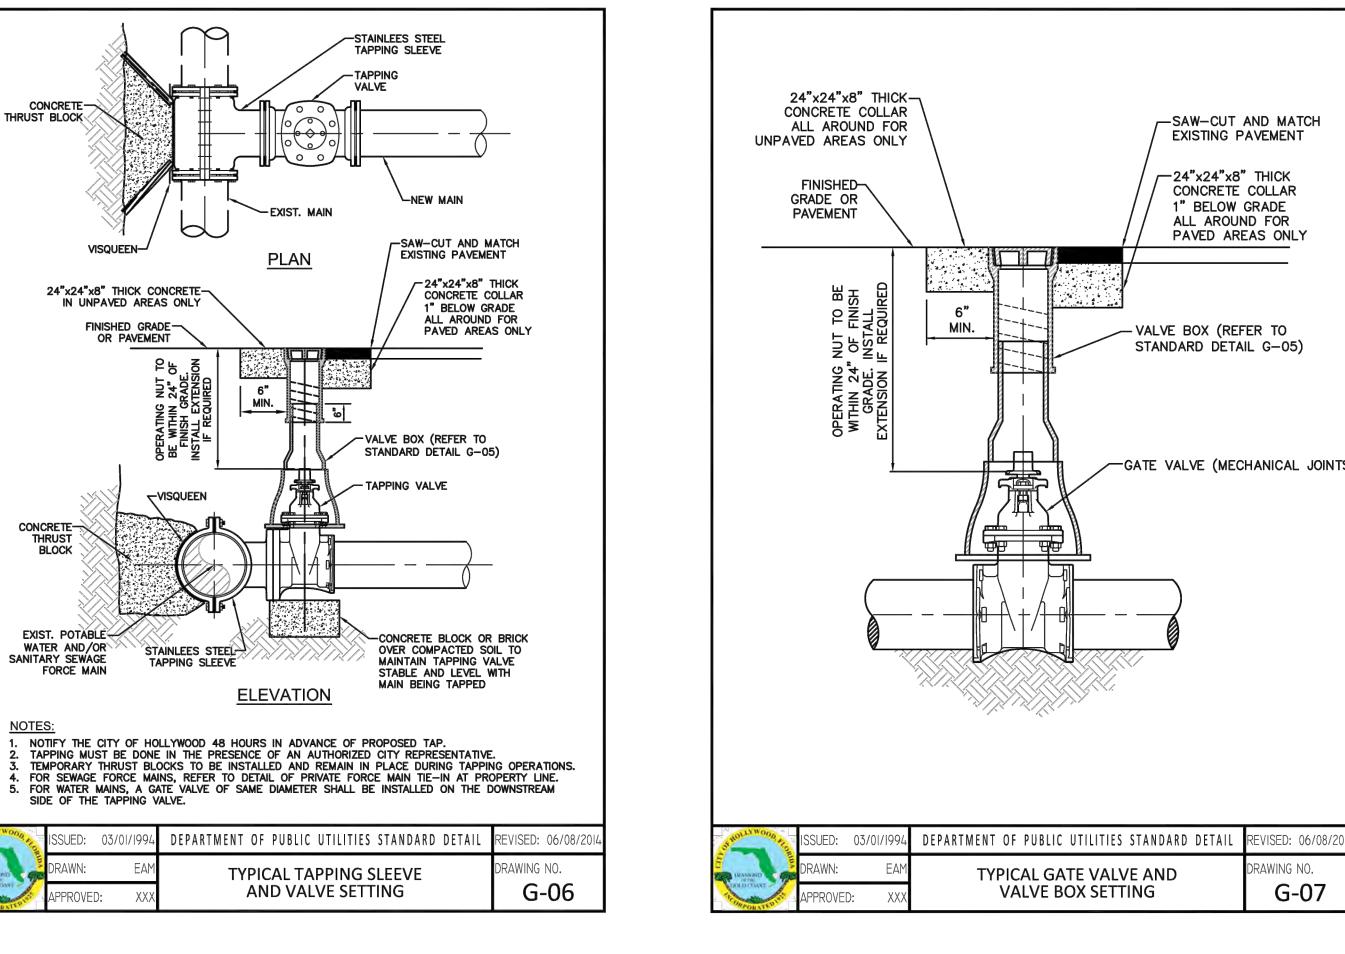

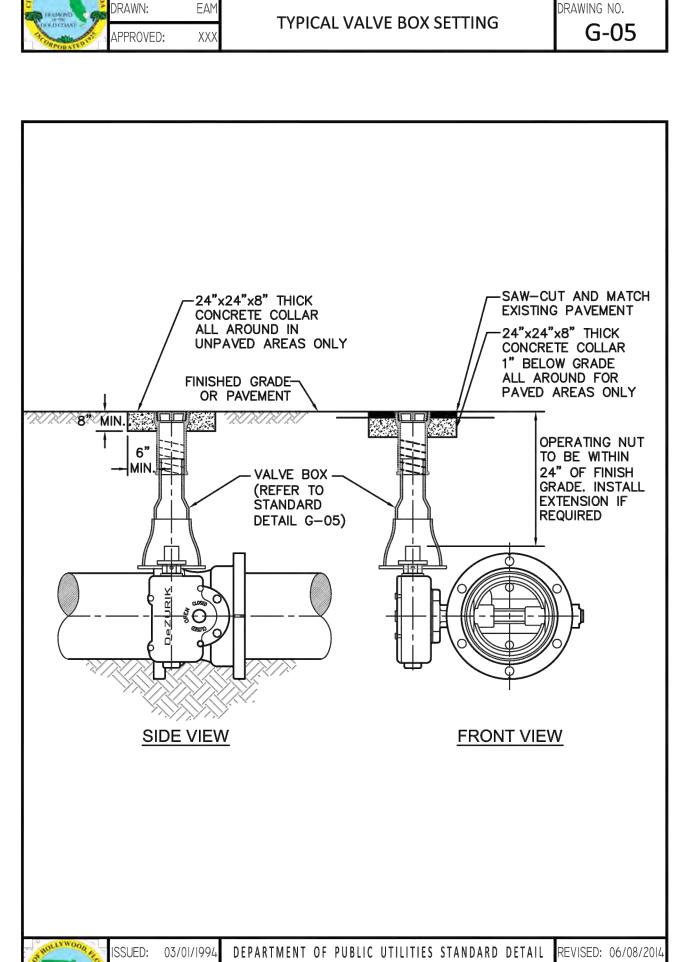



TYPICAL BUTTERFLY

VALVE SETTING

AWING NO.


G-08

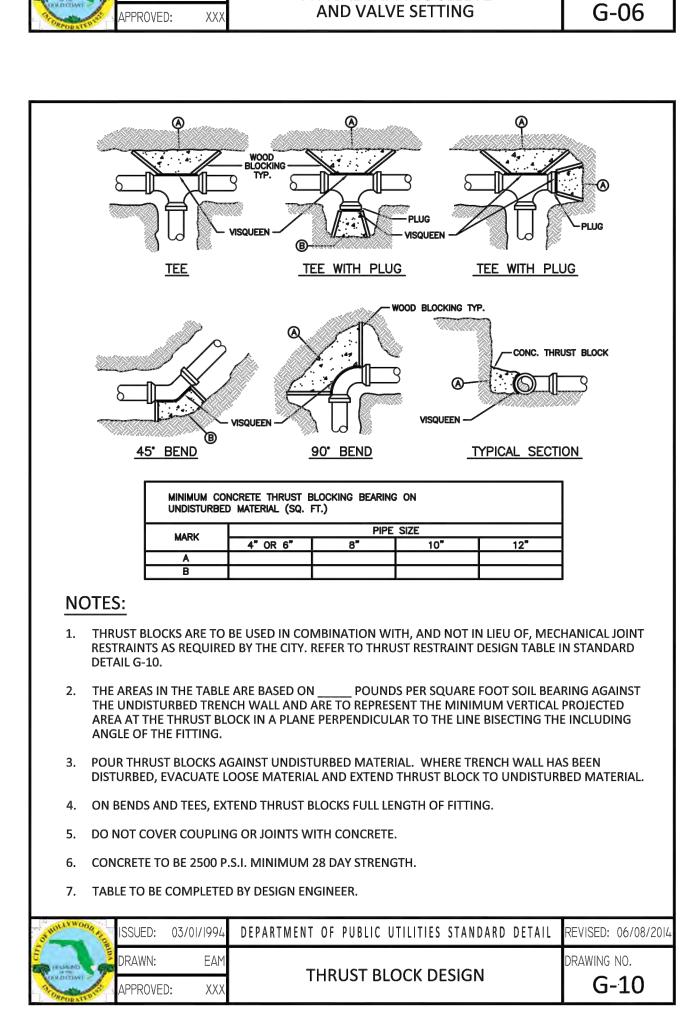

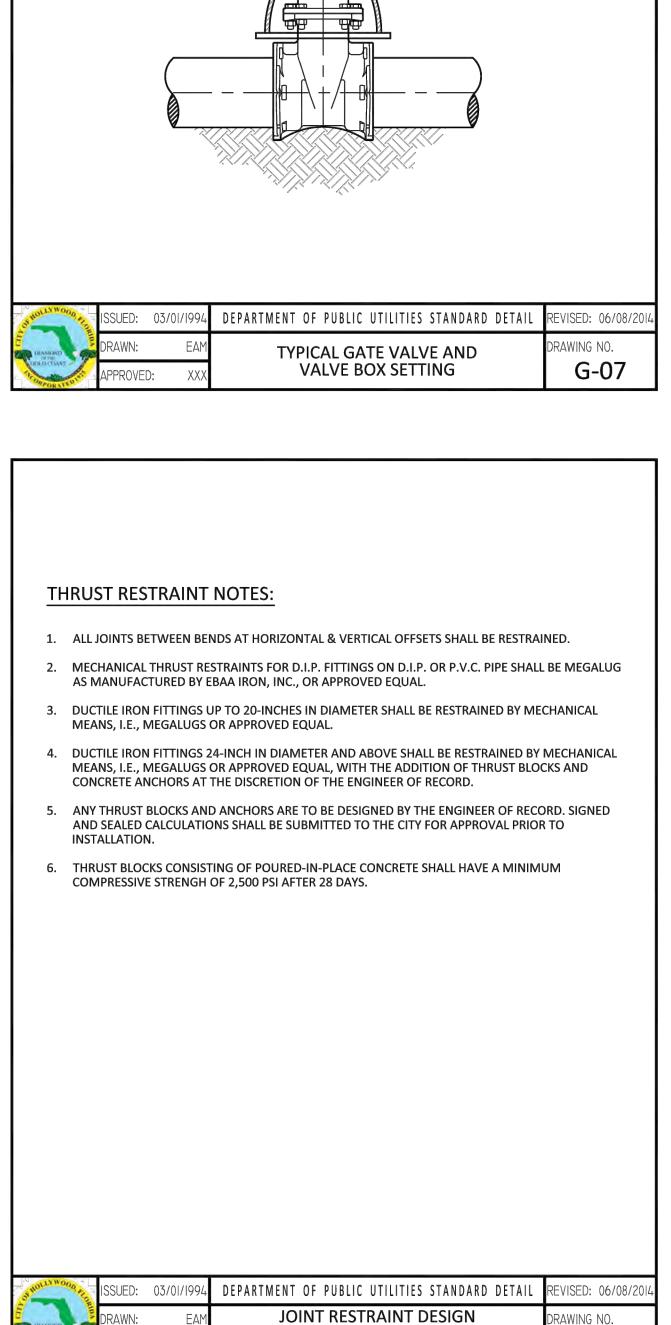

FOR PVC AND DIP

THRUST RESTRAINT NOTES

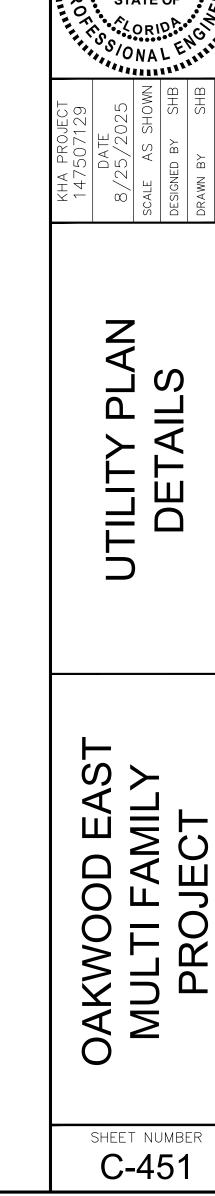



ORY D. W/


No. 63166


STATE OF


G-11

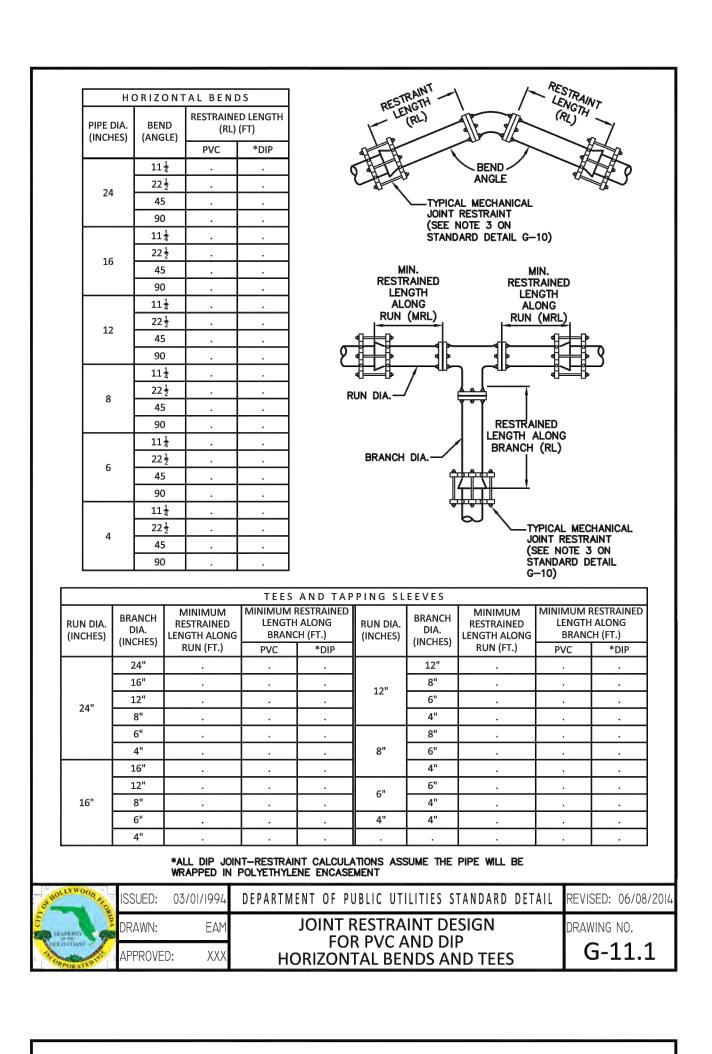

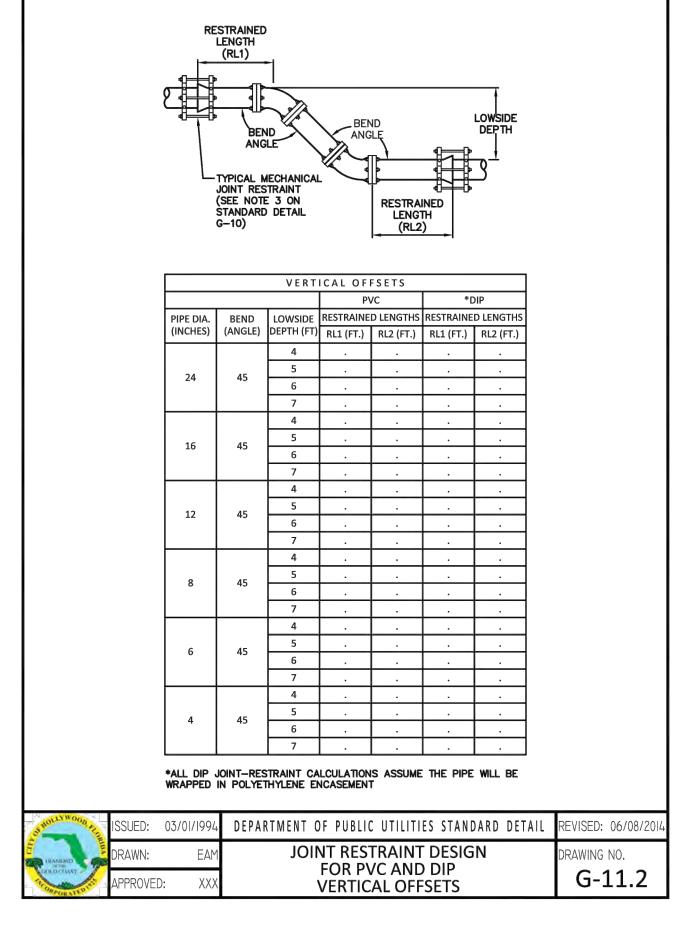

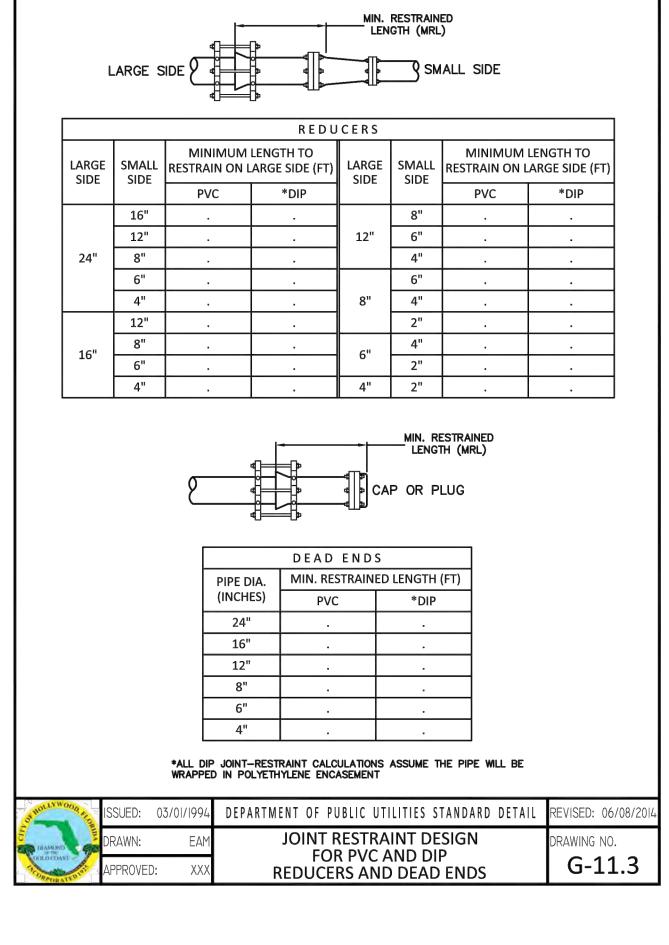

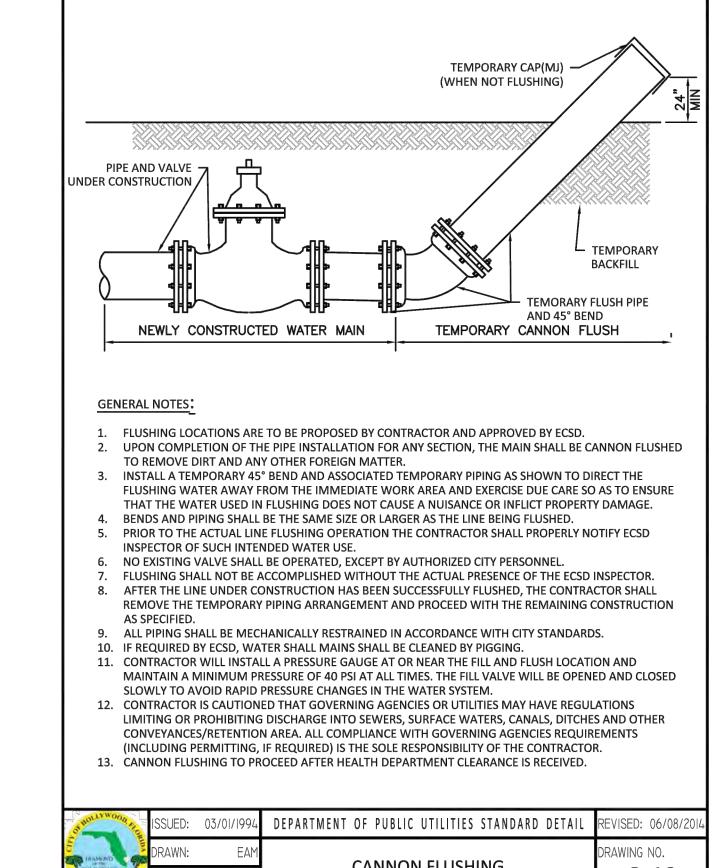

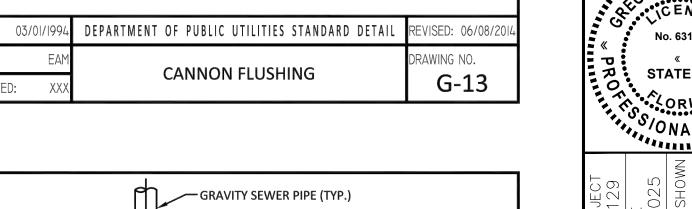


SEWER NOTES:

- 1. THE MINIMUM DEPTH OF COVER OVER D.I.P. SANITARY SEWER GRAVITY OR FORCE MAINS IS 30". THE MINIMUM DEPTH OF COVER OVER PVC SANITARY SEWER OR FORCE MAINS IS 36".
- 2. ALL CONNECTIONS TO EXISTING MAINS SHALL BE THE RESPONSIBILITY OF THE CONTRACTOR.
- 3. LEAKAGE TESTS AND ALIGNMENT (LAMPING) TESTS SHALL BE PERFORMED ON ALL NEW SEWER LINES UP TO THE CONNECTION POINT WITH THE EXISTING SEWER SYSTEM. THESE TESTS SHALL BE REQUESTED AND PAID FOR BY THE CONTRACTOR.
- 4. LAMPING TESTS SHALL BE PERFORMED ON GRAVITY SEWERS FROM MANHOLE TO MANHOLE UP TO AND INCLUDING THE POINT OF CONNECTION TO THE EXISTING SEWER SYSTEM.
- 5. LEAKAGE TESTS SHALL BE PERFORMED ON ALL SEGMENTS OF A GRAVITY SEWER SYSTEM, INCLUDING SERVICE LATERALS AND MANHOLES, FOR A CONTINUOUS PERIOD OF NO LESS THAN 2 HOURS. AT THE END OF THE TEST, THE TOTAL MEASURED LEAKAGE SHALL NOT EXCEED 100 GALLONS PER INCH OF PIPE DIAMETER PER MILE PER DAY FOR ANY SECTION OF THE SYSTEM, WITH ZERO ALLOWABLE LEAKAGE FOR LATERALS AND MANHOLES. AN EXFILTRATION OR INFILTRATION TEST SHALL BE PERFORMED WITH A MINIMUM POSITIVE HEAD OF 2 FEET ON THE SECTION BEING TESTED.
- 6. FORCE MAINS SHALL BE PRESSURE-TESTED IN ACCORDANCE WITH RULE 62-555.330 (FAC). THE PRESSURE TEST SHALL CONSIST OF HOLDING A TEST PRESSURE OF 150 PSI ON THE PIPELINE FOR A CONTINUOUS PERIOD OF 2 HOURS THE MAXIMUM ALLOWABLE LEAKAGE SHALL BE DETERMINED BY THE FOLLOWING FORMULA:


= S x D x √P

- VHERE: = ALLOWARLE LEAKAGE FOR SYSTEM IN GALLONS PER HOL
- L = ALLOWABLE LEAKAGE FOR SYSTEM IN GALLONS PER HOUR D = PIPE DIAMETER IN INCHES
- S = LENGTH OF LINES IN LINEAL FEET P = AVERAGE TEST PRESSURE IN PSI
- 7. CONTRACTOR SHALL BE RESPONSIBLE FOR IDENTYFYING CONFLICTS WITH FORCE MAINS PLACED AT MINIMUM COVER. IN CASE OF CONFLICT, FORCE MAIN SHALL BE LOWERED TO PASS UNDER CONFLICTS WITH 12" MINIMUM SEPARATION FROM WATER MAINS AND 6" MINIMUM SEPARATION FROM OTHER UTILITIES. NO ADDITIONAL PAYMENT SHALL BE DUE TO CONTRACTOR FOR LOWERING THE MAIN OR THE ADDITIONAL FITTINGS USED THEREON.
- 8. WHENEVER IT IS NECESSARY, IN THE INTEREST OF SAFETY, TO BRACE THE SIDES OF A TRENCH, THE CONTRACTOR SHALL FURNISH, PUT IN PLACE AND MAINTAIN SUCH SHEETING OR BRACING AS MAY BE NECESSARY TO SUPPORT THE SIDES OF THE EXCAVATION TO ENSURE PERSONNEL SAFETY, AND TO PREVENT MOVEMENT WHICH CAN IN ANY WAY DAMAGE THE WORK OR ENDANGER ADJACENT STRUCTURES. THE CONTRACTOR SHALL BE SOLELY RESPONSIBLE FOR THE SEQUENCE, METHODS AND MEANS OF CONSTRUCTION, AND FOR THE IMPLEMENTATION OF ALL OSHA AND OTHER SAFETY REQUIREMENTS.


OF HOLLYWOOD RICO	ISSUED:	03/01/1994	DEPARTMENT OF PUBLIC UTILITIES STANDARD DETAIL	REVISED: 06/08/2014
IIIAMEND SO	DRAWN:	EAM	SANITARY SEWER MAIN	DRAWING NO.
ORDGIAST OF THE PROPERTY OF TH	APPROVE	D: XXX	CONSTRUCTION NOTES	S-01

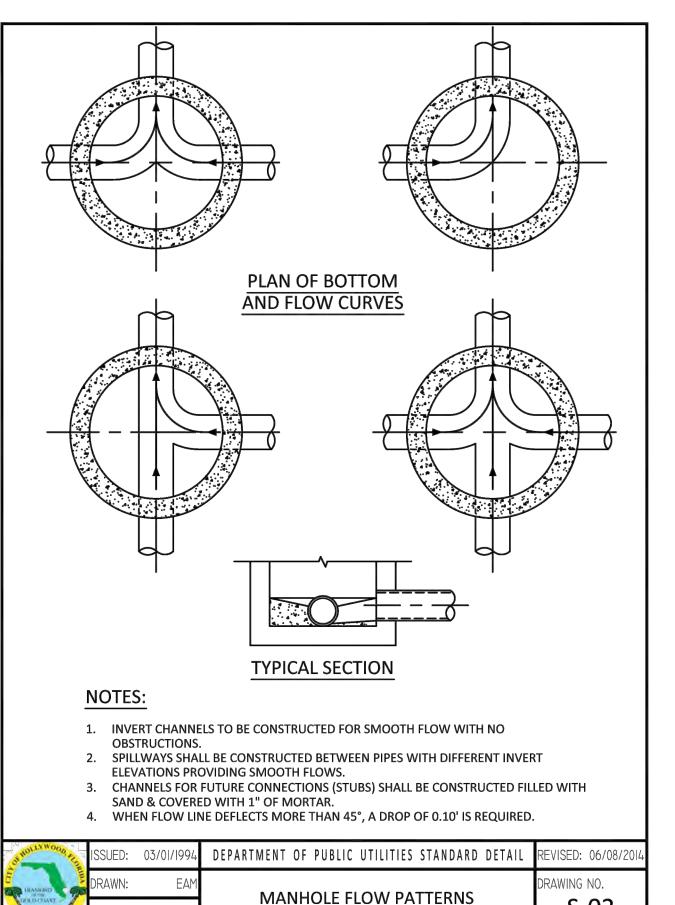

S-02

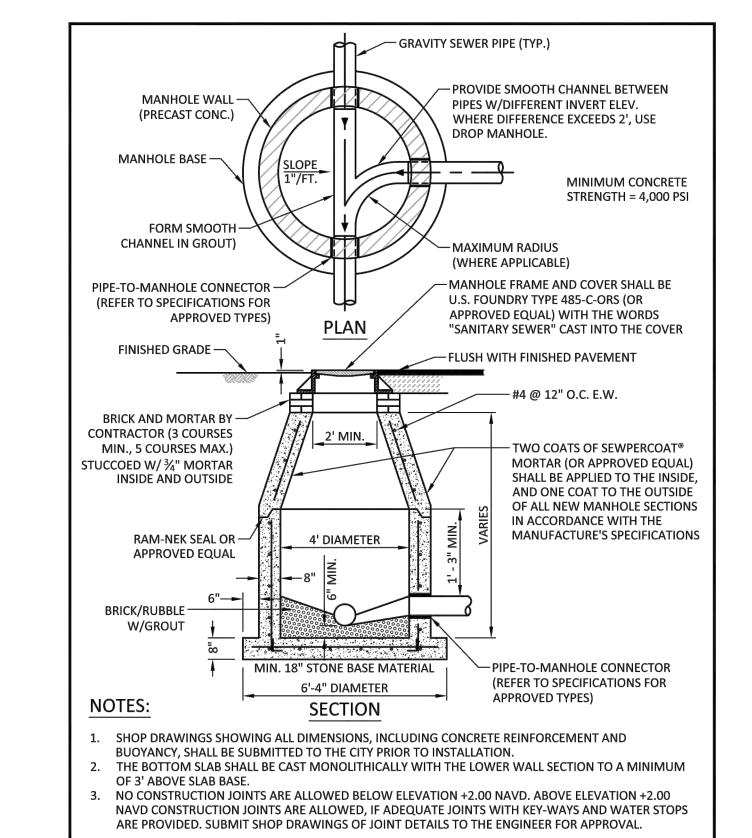

ST HOLLY WOOD A	ISSUED:	03/01/1994	DEPARTMENT OF PUBLIC UTILITIES STANDARD DETAIL	REVISED: 07/18/2018
S INJUNIO 9	DRAWN:	EAM	STANDARD DRECAST MANUALE	DRAWING NO.
ACORPORATIONS.	APPROVE	D: XXX	STANDARD PRECAST MANHOLE	S-03

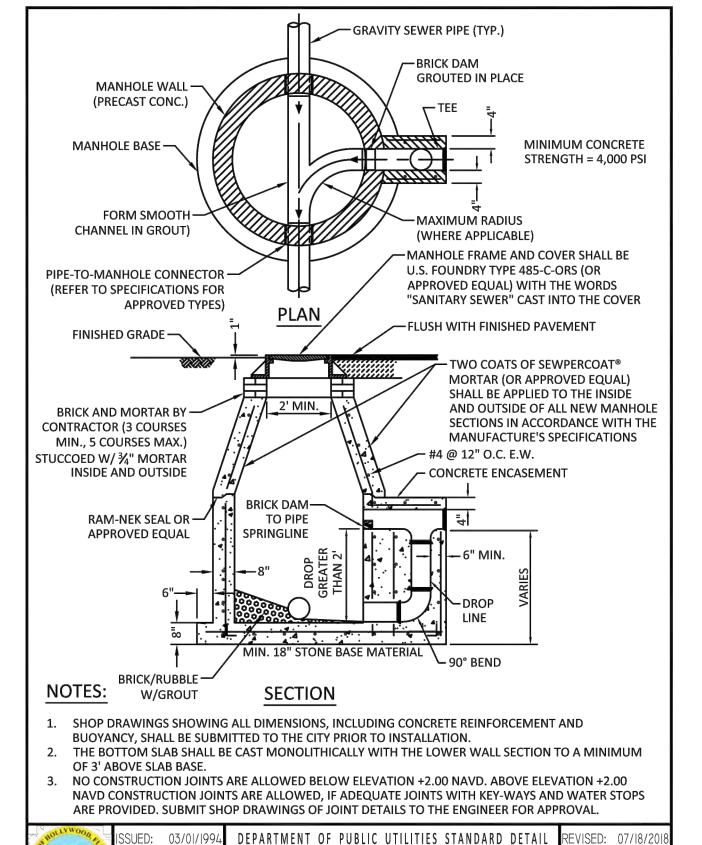


DROP MANHOLE

OAKWOOD EAST MULTI FAMILY

RAWING NO.

S-04

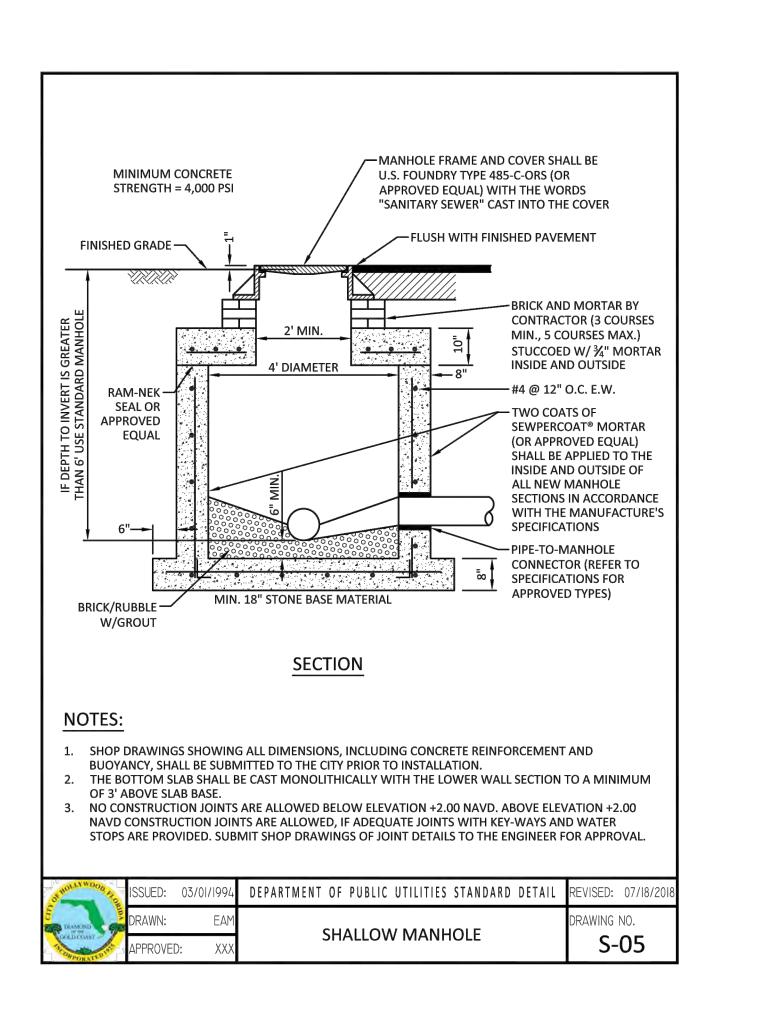

EXIST. SEWER MAIN —

WYE BRANCH -

- ROTATE BEND AS REQUIRED TO ALIGN SERVICE BRANCH WITH SERVICE PIPE -

<u>PLAN</u>

ELEVATION

USE RISER CONNECTIONS WHERE INVERT OF SEWER IS GREATER THAN 7'-0" DEEP.

WHERE BELL OF WYE AND SPIGOT OF EXISTING MAIN ARE NOT COMPATIBLE, USE A

WYE BRANCH CONNECTION


DEPARTMENT OF PUBLIC UTILITIES STANDARD DETAIL REVISED: 06/08/20


AWING NO.


S-09


SINGLE SERVICE CONNECTIONS SHALL USE 6" PIPE AND FITTINGS.


SECOND FLEXIBLE COUPLING.

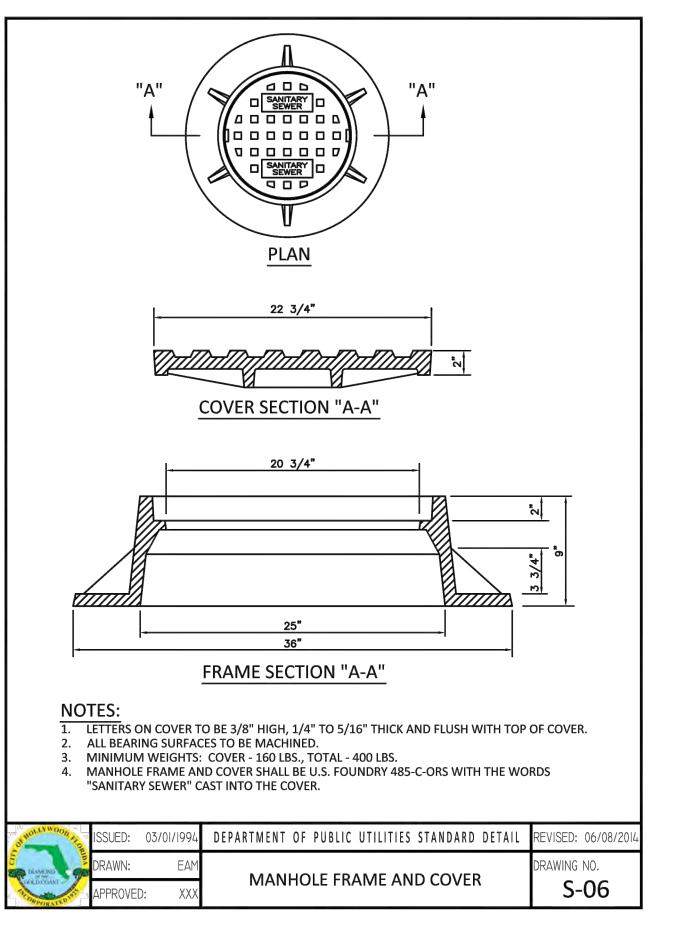


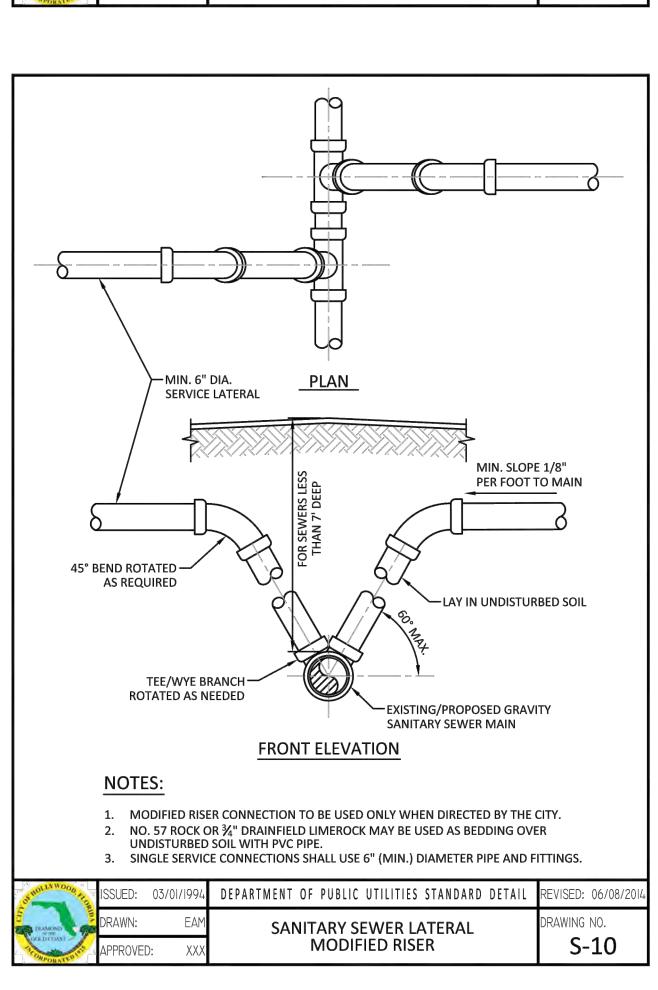


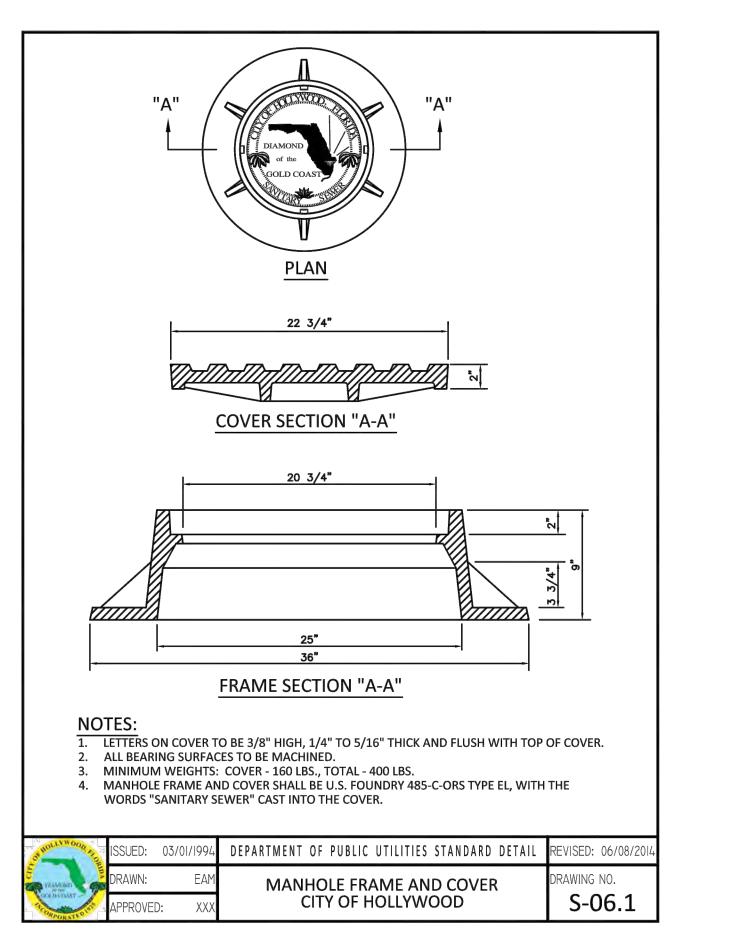


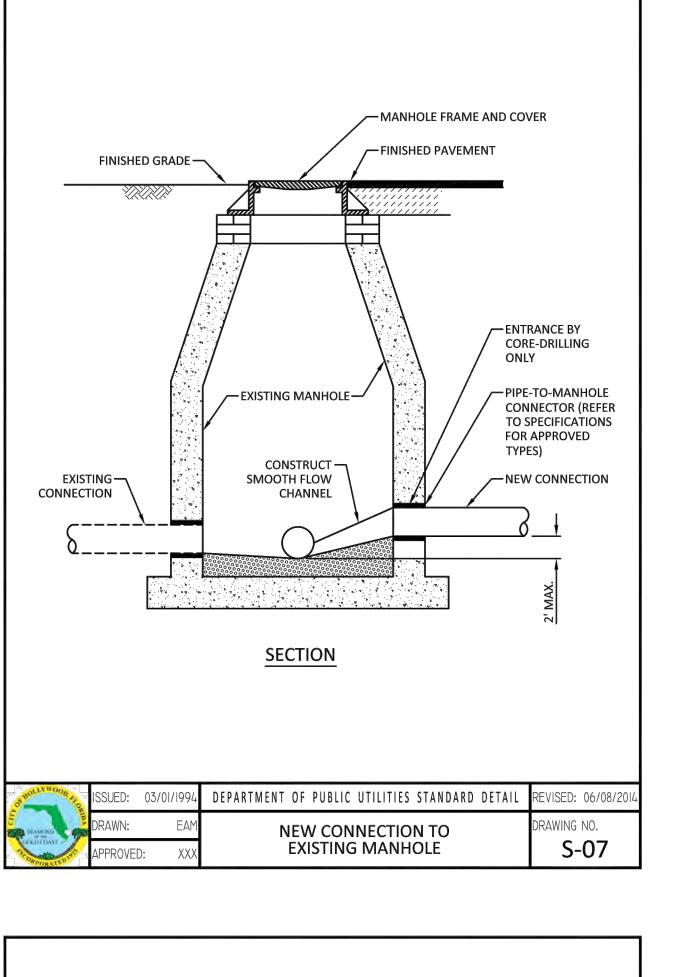

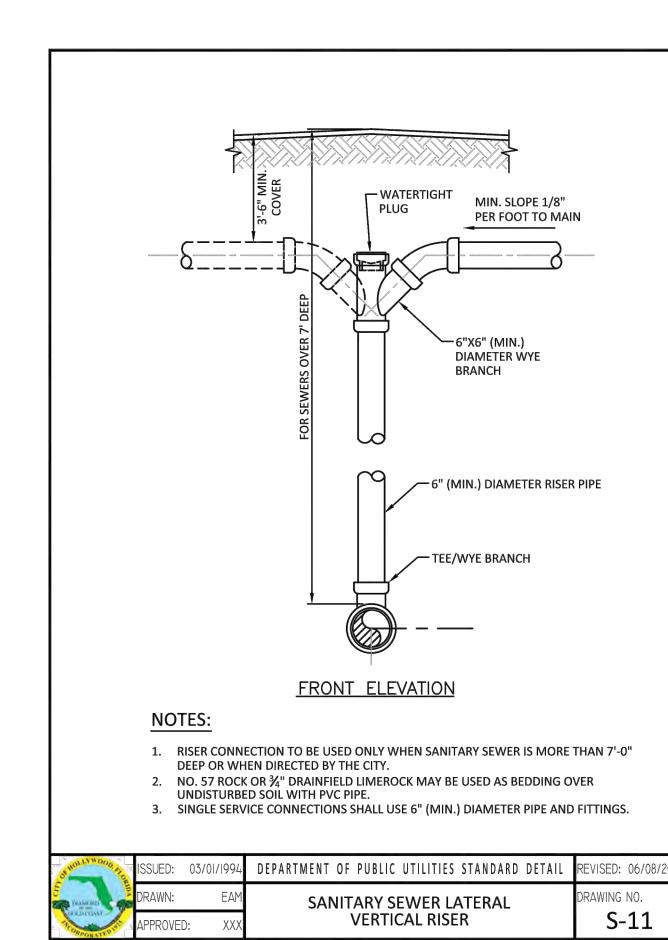

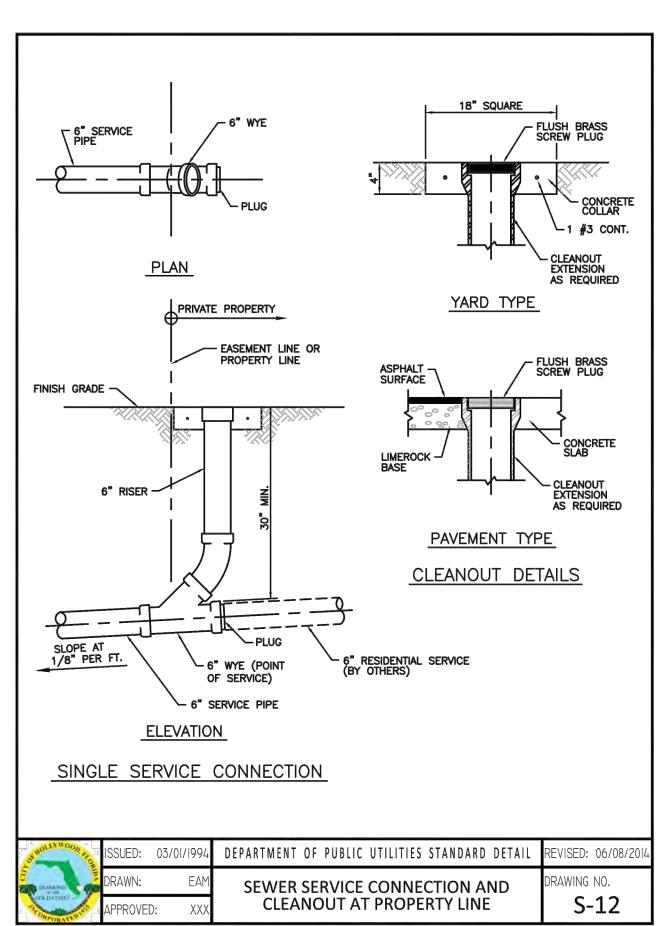

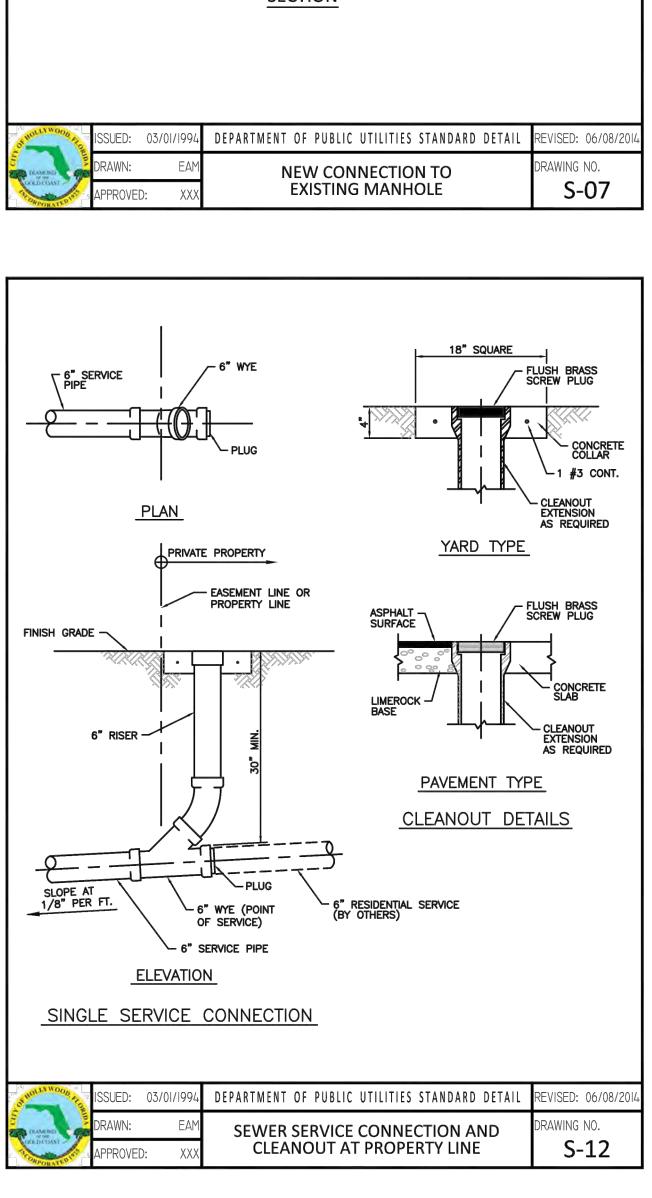


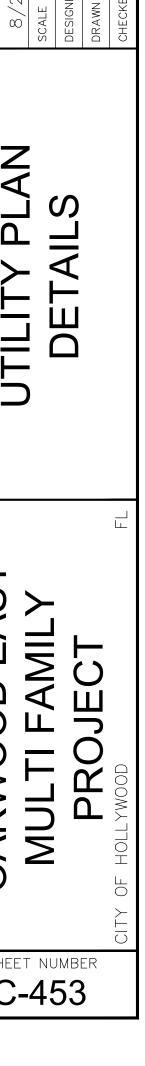

WATER SYSTEM NOTES:


- NEW OR RELOCATED UNDERGROUND WATER MAINS INCLUDED IN THIS PROJECT THAT WILL CROSS ANY EXISTING OR PROPOSED GRAVITY OR VACUUM-TYPE SANITARY SEWER OR STORM SEWER WILL BE LAID SO THE OUTSIDE OF THE WATER MAIN IS AT LEAST SIX INCHES ABOVE THE OTHER PIPELINE OR AT LEAST 12 INCHES BELOW THE OTHER PIPELINE.
- NEW OR RELOCATED UNDERGROUND WATER MAINS INCLUDED IN THIS PROJECT THAT WILL CROSS ANY EXISTING OR PROPOSED PRESSURE-TYPE SANITARY SEWER, WASTEWATER OR STORM WATER FORCE MAIN, OR PIPELINE CONVEYING RECLAIMED WATER WILL BE LAID SO THE OUTSIDE OF THE WATER MAIN IS AT LEAST 12 INCHES ABOVE OR BELOW THE OTHER PIPELINE. [FAC 62-555.314(2); EXCEPTIONS ALLOWED UNDER FAC 62-555.314(5)].
- 3. AT ALL UTILITY CROSSINGS DESCRIBED ABOVE, ONE FULL LENGTH OF WATER MAIN PIPE WILL BE CENTERED ABOVE OR BELOW THE OTHER PIPELINE SO THE WATER MAIN JOINTS WILL BE AS FAR AS POSSIBLE FROM THE OTHER PIPELINE, OR THE PIPES WILL BE ARRANGED SO THAT ALL WATER MAIN JOINTS ARE AT LEAST THREE FEET FROM ALL JOINTS IN VACUUM-TYPE SANITARY SEWERS, STORM SEWERS, STORM WATER FORCE MAINS, OR PIPELINES CONVEYING RECLAIMED WATER REGULATED UNDER PART III OF CHAPTER 62-610, F.A.C., AND AT LEAST SIX FEET FROM ALL JOINTS IN GRAVITY OR PRESSURE-TYPE SANITARY SEWERS, WASTEWATER FORCE MAINS, OR PIPELINES CONVEYING RECLAIMED WATER NOT REGULATED UNDER PART III OF CHAPTER 62-610, F.A.C. [FAC 62-555.314(2); EXCEPTIONS ALLOWED UNDER FAC 62-555.314(5)].
- NEW UNDERGROUND WATER MAINS INCLUDED IN THIS PROJECT TO BE DUCTILE IRON PIPE (D.I.P.) WHEN CROSSING BELOW SANITARY SEWER MAINS.
- POLYETHYLENE ENCASEMENT MATERIAL SHALL BE USED TO ENCASE ALL BURIED DUCTILE IRON PIPE, FITTINGS, VALVES, RODS, AND APPURTENANCES IN ACCORDANCE WITH AWWA C105, METHOD A. THE POLYETHYLENE TUBING SHALL BE CUT TWO FEET LONGER THAN THE PIPE SECTION AND SHALL OVERLAP THE ENDS OF THE PIPE BY ONE FOOT. THE POLYETHYLENE TUBING SHALL BE GATHERED AND LAPPED TO PROVIDE A SNUG FIT AND SHALL BE SECURED AT QUARTER POINTS WITH POLYETHYLENE TAPE. EACH END OF THE POLYETHYLENE TUBING SHALL BE SECURED WITH A WRAP OF POLYETHYLENE TAPE.
- THE POLYETHYLENE TUBING SHALL PREVENT CONTACT BETWEEN THE PIPE AND BEDDING MATERIAL, BUT IS NOT INTENDED TO BE A COMPLETELY AIRTIGHT AND WATERTIGHT ENCLOSURE. DAMAGED POLYETHYLENE TUBING SHALL BE REPAIRED IN A WORKMANLIKE MANNER USING POLYETHYLENE TAPE, OR THE DAMAGED SECTION SHALL BE REPLACED. POLY WRAP WILL NOT BE PAID FOR AS A SEPARATE BID ITEM. IT SHALL BE CONSIDERED TO BE A PART OF THE PRICE BID FOR WATER MAINS.
- FIRE HYDRANT BARRELS SHALL BE ENCASED IN POLY WRAP UP TO THE GROUND SURFACE AND THE WEEP HOLES SHALL NOT BE COVERED BY THE POLY WRAP.
- GATE VALVES FOR USE WITH PIPE LESS THAN THREE INCHES (3") IN DIAMETER SHALL BE RATED FOR TWO HUNDRED (200) PSI WORKING PRESSURE, NON-SHOCK, BLOCK PATTERN, SCREWED BONNET, NON-RISING STEM, BRASS BODY, AND SOLID WEDGE. THEY SHALL BE STANDARD THREADED FOR PVC PIPE AND HAVE A MALLEABLE IRON HANDWHEEL. GATE VALVES 3" THROUGH 16" IN DIAMETER SHALL BE RESILIENT SEAT AND BIDIRECTIONAL FLOW ONLY. VALVES FOR SPECIAL APPLICATIONS WILL REQUIRE CITY UTILITY APPROVAL.
- VALVE BOXES AND COVERS FOR ALL SIZE VALVES SHALL BE OF CAST IRON CONSTRUCTION AND ADJUSTABLE SCREW-ON TYPE. THE LID SHALL HAVE CAST IN THE METAL THE WORD "WATER" FOR THE WATER LINES. ALL VALVE BOXES SHALL BE SIX INCH (6") NOMINAL DIAMETER AND SHALL BE SUITABLE FOR DEPTHS OF THE PARTICULAR VALVE. THE STEM OF THE BURIED VALVE SHALL BE WITHIN TWENTY-FOUR INCHES (24") OF THE FINISHED GRADE UNLESS OTHERWISE APPROVED BY THE CITY.
- 10. ALL WATER MAIN INSTALLATIONS SHALL COMPLY WITH THE COLOR CODING REQUIREMENTS OF CHAPTER 62-555.320 F.A.C.


OF HOLLYWOOD AND	ISSUED:	03/01/1994	DEPARTMENT OF PUBLIC UTILITIES STANDARD DETAIL	REVISED: 06/08/2014
DIAMOND PAR	DRAWN:	EAM		DRAWING NO.
GOLD COAST	APPROVED): XXX	WATER SYSTEM NOTES	W-01

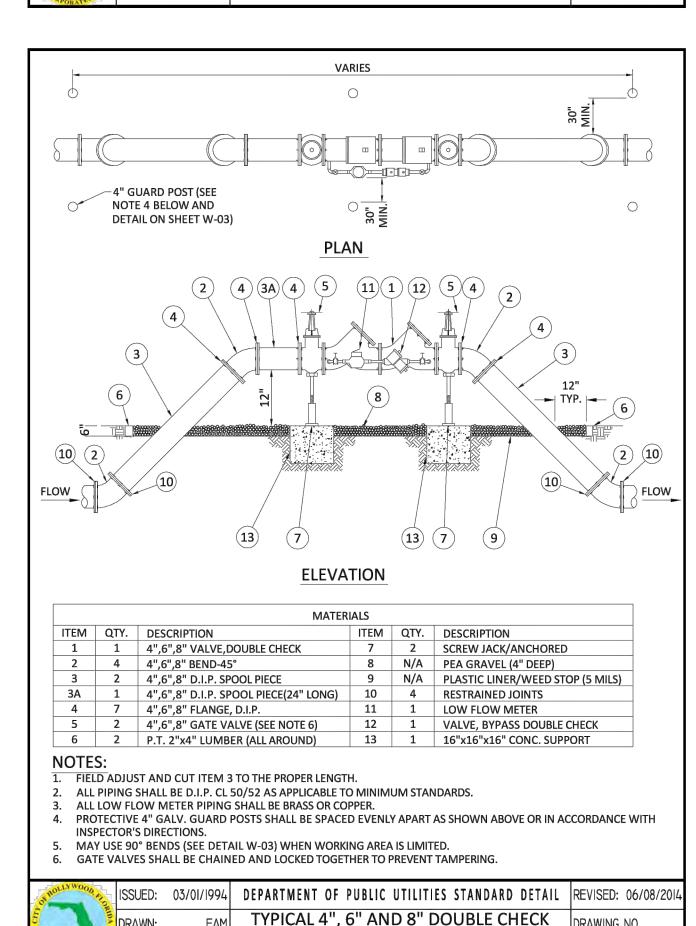



DETECTOR ASSEMBLY FOR FIRE


SPRINKLER SERVICE (45° BENDS)

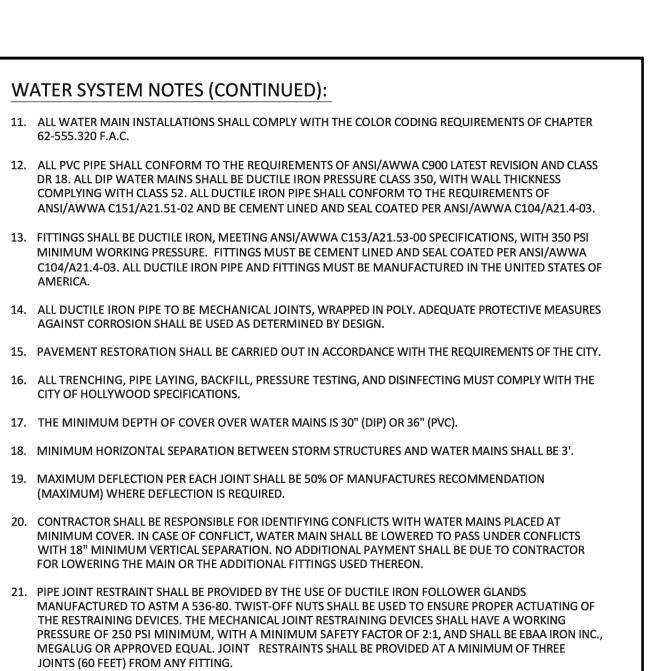


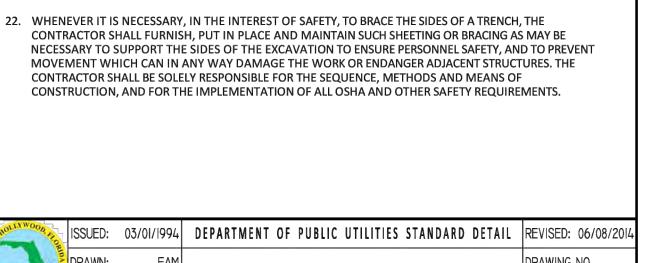

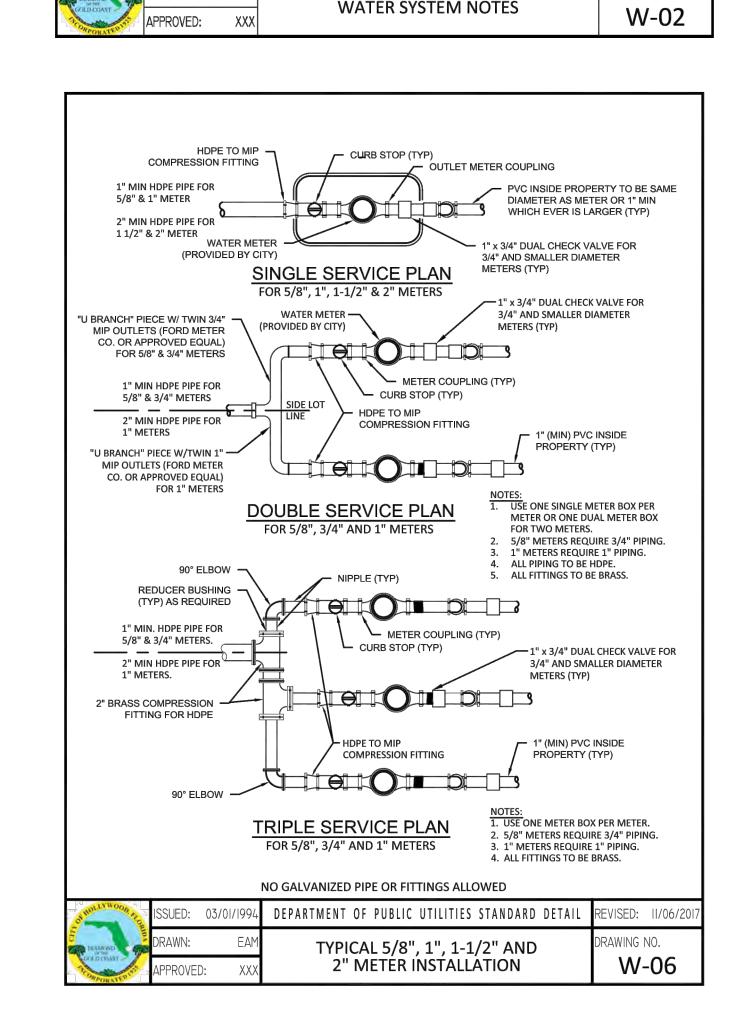

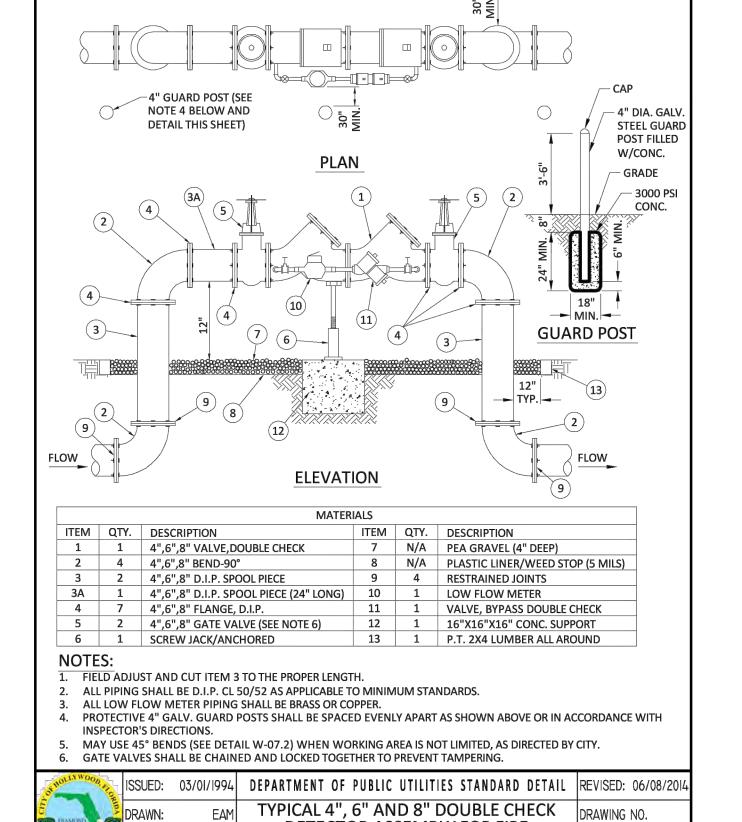

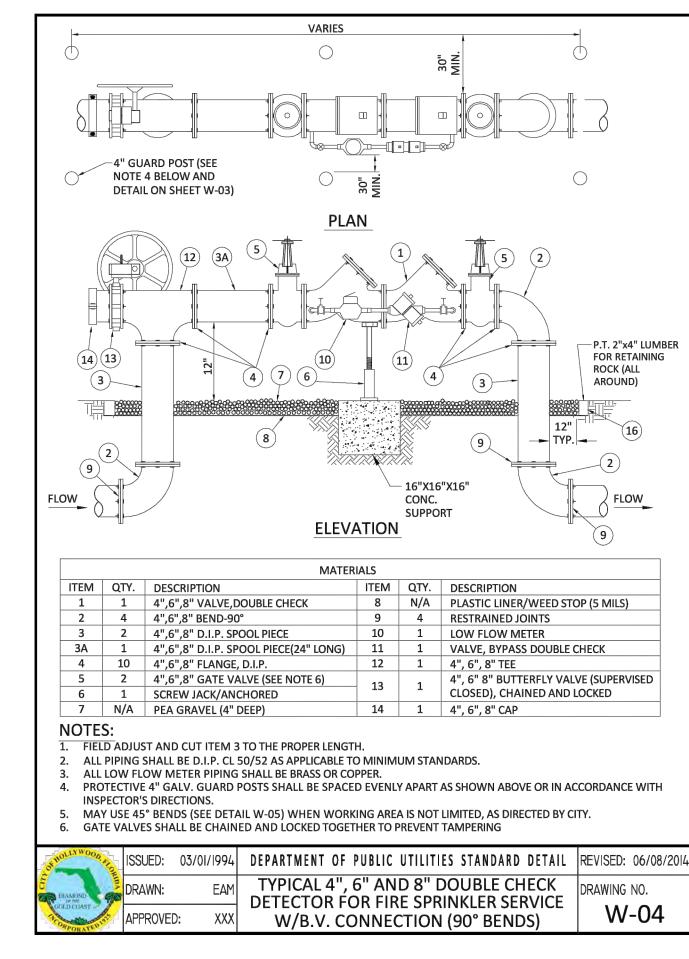

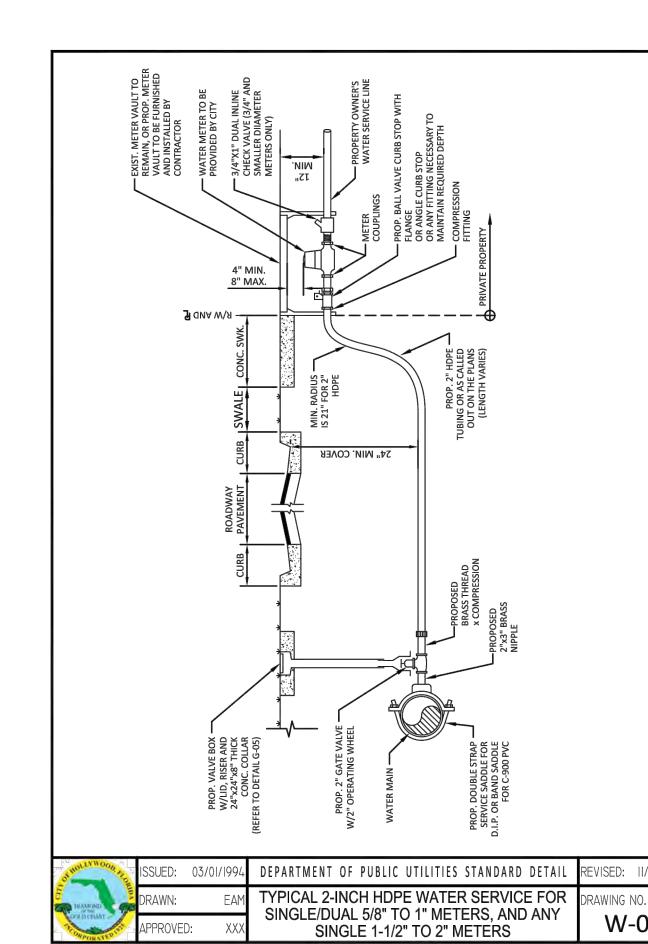



SIDEWALK, WHENEVER PRACTICAL.

SUCCESSIVE TAPS INTO THE WATER MAIN SHALL BE SPACED NOT LESS THAN 18" ON CENTER. P.E. TUBING SHALL BE IN ACCORDANCE WITH THE LATEST EDITION OF AWWA STANDARD C901. "POLYETHYLENE (PE) PRESSURE PIPE AND TUBING, 1/2 IN. (13mm) THROUGH 3 IN. (76 mm), FOR


DETECTOR ASSEMBLY FOR FIRE

SPRINKLER SERVICE (90° BENDS)


W-03


- WATER SERVICE". MINIMUM SERVICE PIPE DIAMETER SHALL BE 1" FOR SINGLE OR DUAL %" OR SINGLE 1"
- DIAMETER METERS. MINIMUM SERVICE PIPE DIAMETER SHALL BE 2" FOR SINGLE OR DUAL 1-½" OR SINGLE 2"
- FOR METER DIAMETERS LARGER THAN 2", THE MINIMUM SERVICE PIPE DIAMETER SHALL BE THE SAME AS THE METER DIAMETER.
- 6. APPROVED COPPER TUBING MAY BE USED AT THE CITY'S DISCRETION.
- FOR NEW METER INSTALLATIONS, ALL SADDLES, VALVES, PIPING, FITTINGS, CURB STOPS, METER VALVES, METER COUPLINGS, METER VAULTS AND COVERS SHALL BE FURNISHED AND INSTALLED BY THE CONTRACTOR. THE WATER METERS WILL BE PROVIDED AND INSTALLED BY THE CITY OF
- FOR METER RELOCATIONS, ALL SADDLES, VALVES, PIPING, FITTINGS, CURB STOPS, METER VALVES, METER COUPLINGS, METER VAULTS AND COVERS SHALL BE FURNISHED AND INSTALLED BY THE CONTRACTOR. THE EXISTING WATER METER TO BE RELOCATED AND INSTALLED BY CONTRACTOR.
- FOR EXISTING METERS ABUTTING THE RIGHT-OF-WAY THAT ARE BEING DISCONNECTED FROM EXISTING MAINS AND RECONNECTED TO NEW MAINS, THE CONTRACTOR SHALL:
- a. CUT AND PLUG THE EXISTING SERVICE LINE AT THE MAIN AND AT THE METER, AND REMOVE THE EXISTING BALL VALVE CURB STOP. b. FURNISH AND INSTALL SERVICE SADDLE, CORPORATION STOP OR SERVICE VALVE AND VALVE
- BOX, PIPING AND FITTINGS UP TO AND INCLUDING THE BALL VALVE CURB STOP. 12. THE ELEVATION AT THE TOP OF THE METER BOX SHALL MATCH THE ELEVATION OF THE BACK OF
- 13. AS PART OF THE SERVICE INSTALLATION, THE CONTRACTOR SHALL RESTORE THE RIGHT-OF-WAY TO MATCH EXISTING CONDITIONS, INCLUDING ROADWAY PAVEMENT, PAVEMENT MARKINGS AND RPMs, CONCRETE CURBS, SIDEWALKS, RAMPS (INCLUDING DETECTABLE WARNING SURFACE), SODDING, AND ALL OTHER IMPROVEMENTS REMOVED OR DAMAGED DURING THE
- SERVICE INSTALLATION. 14. FOR UNPAVED AREAS, THE MINIMUM GROUND COVER ACCEPTED BY THE CITY IS SODDING.


INAMOSED COLD COLD COLD	DRAWN:	EAM	WATER METER SERVICE NOTES FOR 5/8" THROUGH 2" METERS	DRAWING NO. W-O7
HOLLYWOOD &	ISSUED:	03/01/1994	DEPARTMENT OF PUBLIC UTILITIES STANDARD DETAIL	REVISED: 11/06/2017

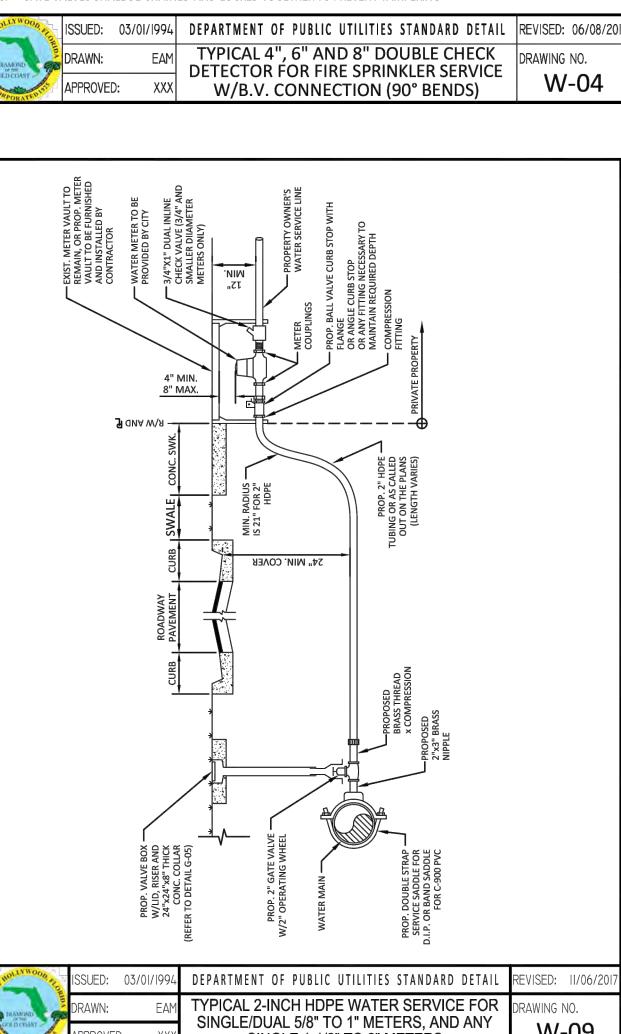


ORY D. W/ CENS No. 63166

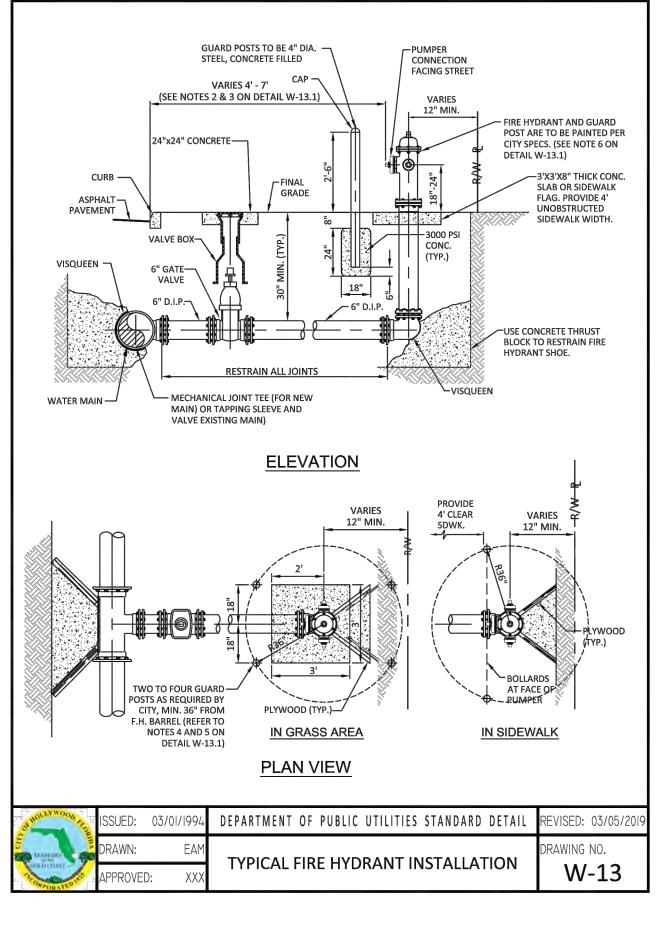


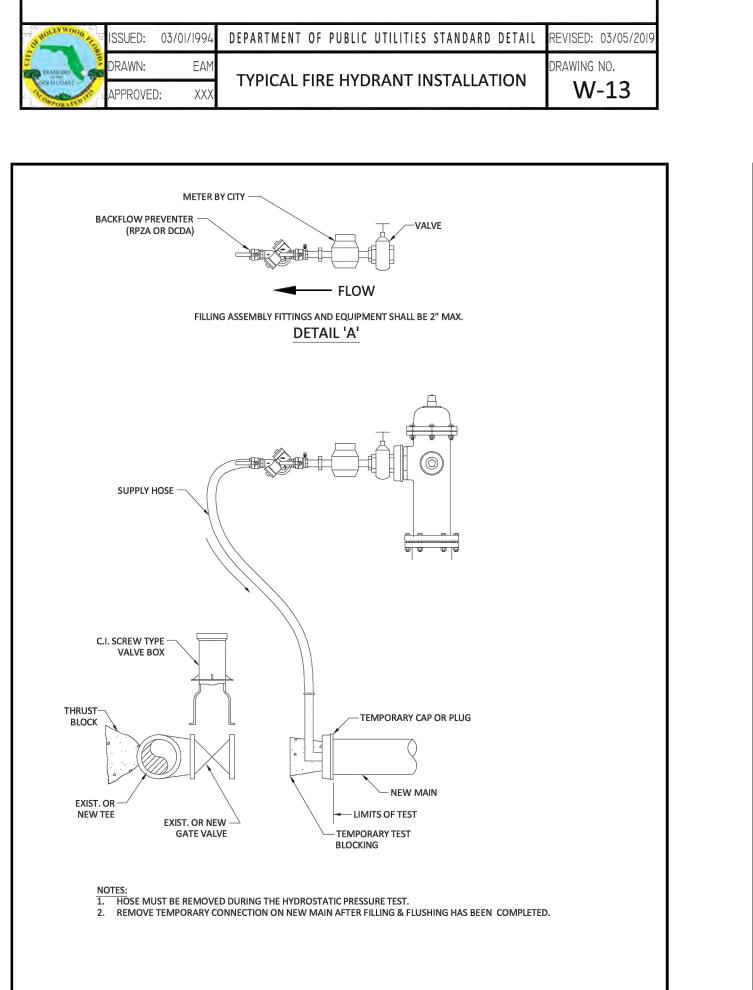

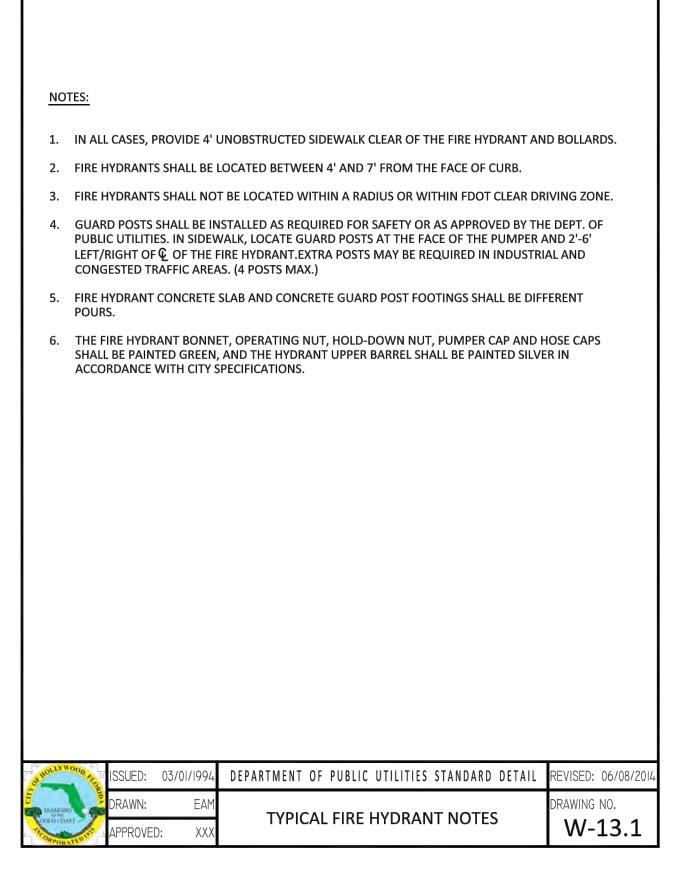

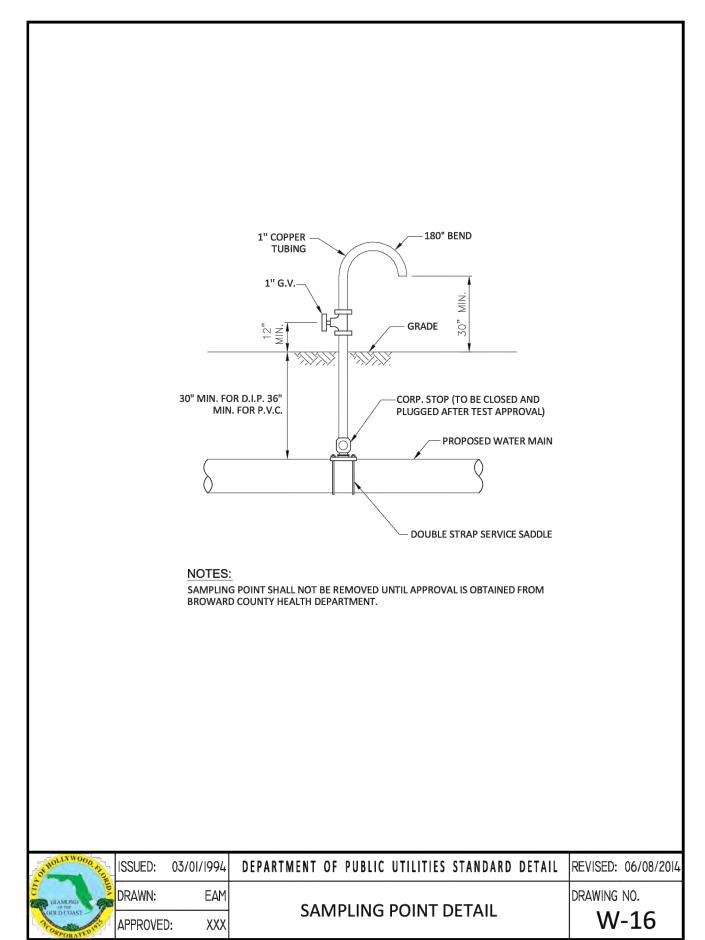

- 1. NO CONNECTIONS TO THE EXISTING LINES SHALL BE MADE UNTIL THE PRESSURE AND BACTERIOLOGICAL TESTS HAVE BEEN PERFORMED ON THE PROPOSED WATER MAINS AND THE SYSTEM HAS BEEN APPROVED BY THE CITY OF HOLLYWOOD AND THE BROWARD
- 2. THE PRESSURE TEST SHALL BE PERFORMED FOR 2 HOURS AT A CONSTANT PRESSURE OF 150 PSI AND IN ACCORDANCE WITH RULE 62-555.330 (FAC) C600 AWWA LATEST REVISION, EXCEPT AS OTHERWISE SPECIFIED HEREIN AND IN SPECIFICATION SECTION 15995, "PIPELINE TESTING AND DISINFECTION". PRESSURE TEST SHALL BE WITNESSED BY THE CITY OF HOLLYWOOD. THE ALLOWABLE LEAKAGE SHALL BE LESS THAN THE NUMBER OF GALLONS PER HOUR AS DETERMINED BY THE FORMULA:
- L = THE ALLOWABLE LEAKAGE IN GALLONS PER HOUR. S = THE LENGTH OF PIPE BEING TESTED. D = THE NOMINAL DIAMETER OF THE PIPE BEING TESTED.
- 3. THE COMPLETE LENGTH OF THE PROPOSED WATER MAIN SHALL BE TESTED, IN LENGTHS
- EDITION OF ANSI/AWWA STANDARD C651 AND BACTERIOLOGICAL TESTED FOR TWO
- 5. BACTERIOLOGICAL TESTS SHALL BE REQUESTED AND PAID FOR BY THE CONTRACTOR.
- 6. THE CONTRACTOR SHALL DIRECTLY HIRE A TESTING LABORATORY CERTIFIED BY THE FLORIDA DEPARTMENT OF HEALTH IN ORDER TO COLLECT AND TEST WATER SAMPLES FROM THE WATER DISTRIBUTION SYSTEM TO BE PLACED INTO SERVICE. SAMPLE WITH RULES 62-555.315(6), 62-555.340 AND 62-555.330 (FAC), AS WELL AS ALL REQUIREMENTS OF THE BROWARD COUNTY HEALTH DEPARTMENT PERMIT.
- FOR FINAL INSPECTION UNTIL SUCCESSFUL TEST RESULTS ARE OBTAINED FOR ALL TESTS DESCRIBED ABOVE.

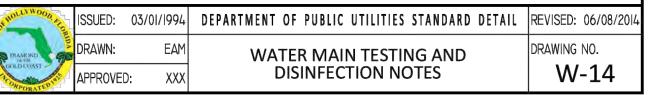




COUNTY HEALTH DEPARTMENT.




P = THE AVERAGE TEST PRESSURE IN POUNDS PER SQUARE INCH.


- NOT TO EXCEED 2,000 FEET PER TEST.
- 4. PROPOSED WATER MAINS SHALL BE DISINFECTED IN ACCORDANCE WITH THE LATEST CONSECUTIVE DAYS IN ACCORDANCE WITH SPECIFICATION SECTION 15995, "PIPELINE TESTING AND DISINFECTION".
- COLLECTION AND BACTERIOLOGICAL ANALYSES SHALL BE PERFORMED IN ACCORDANCE
- 7. THE WATER DISTRIBUTION SYSTEM SHALL NOT BE CONSIDERED COMPLETE AND READY

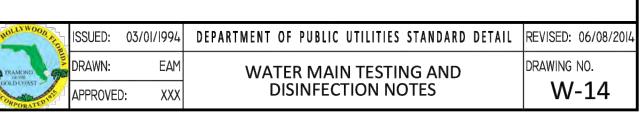


No. 63166

STATE OF

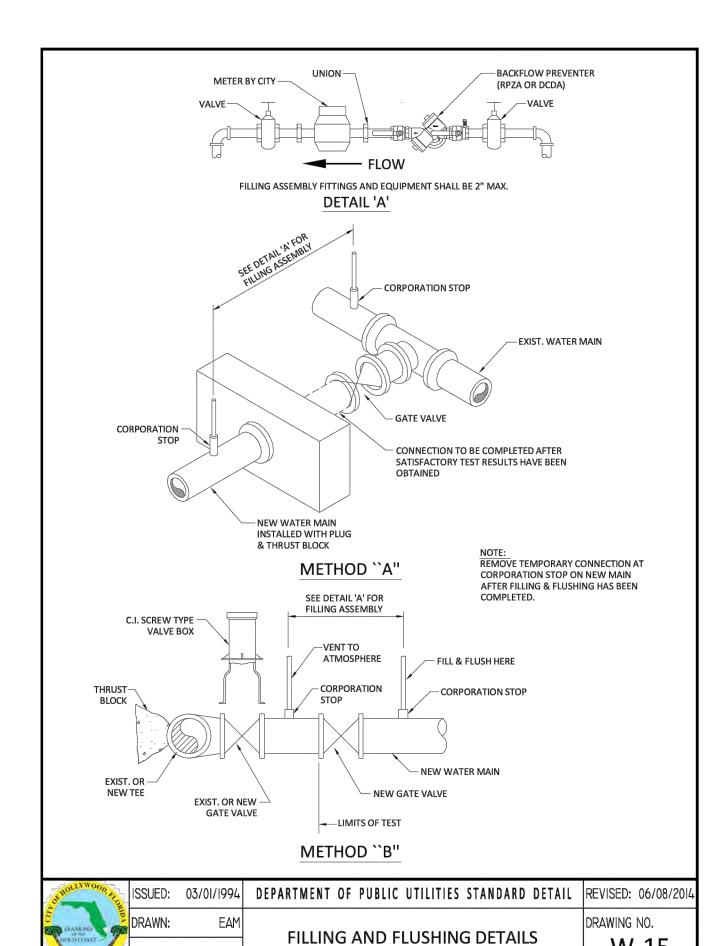

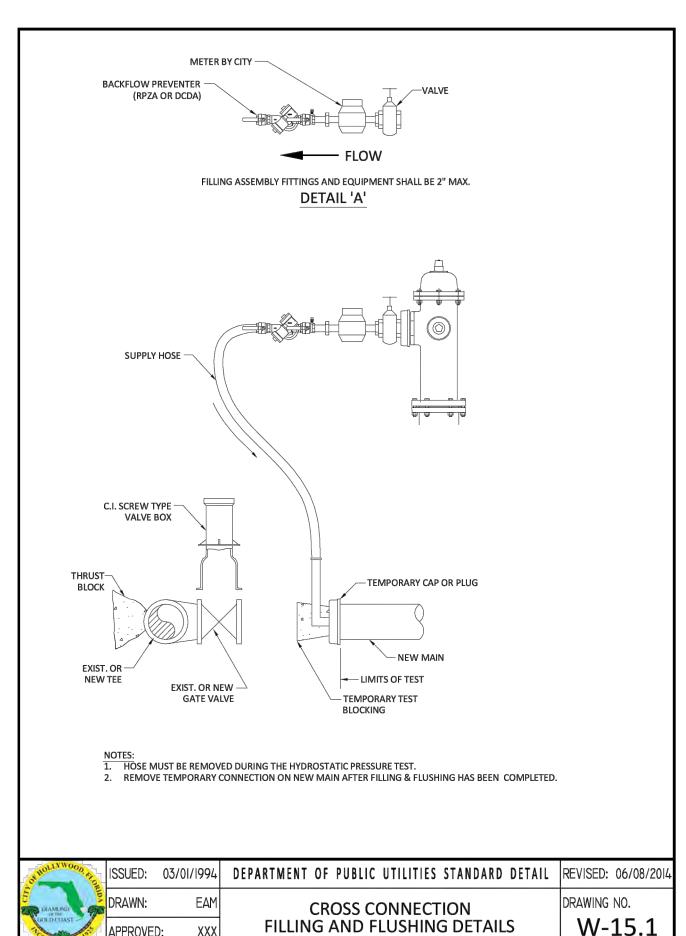

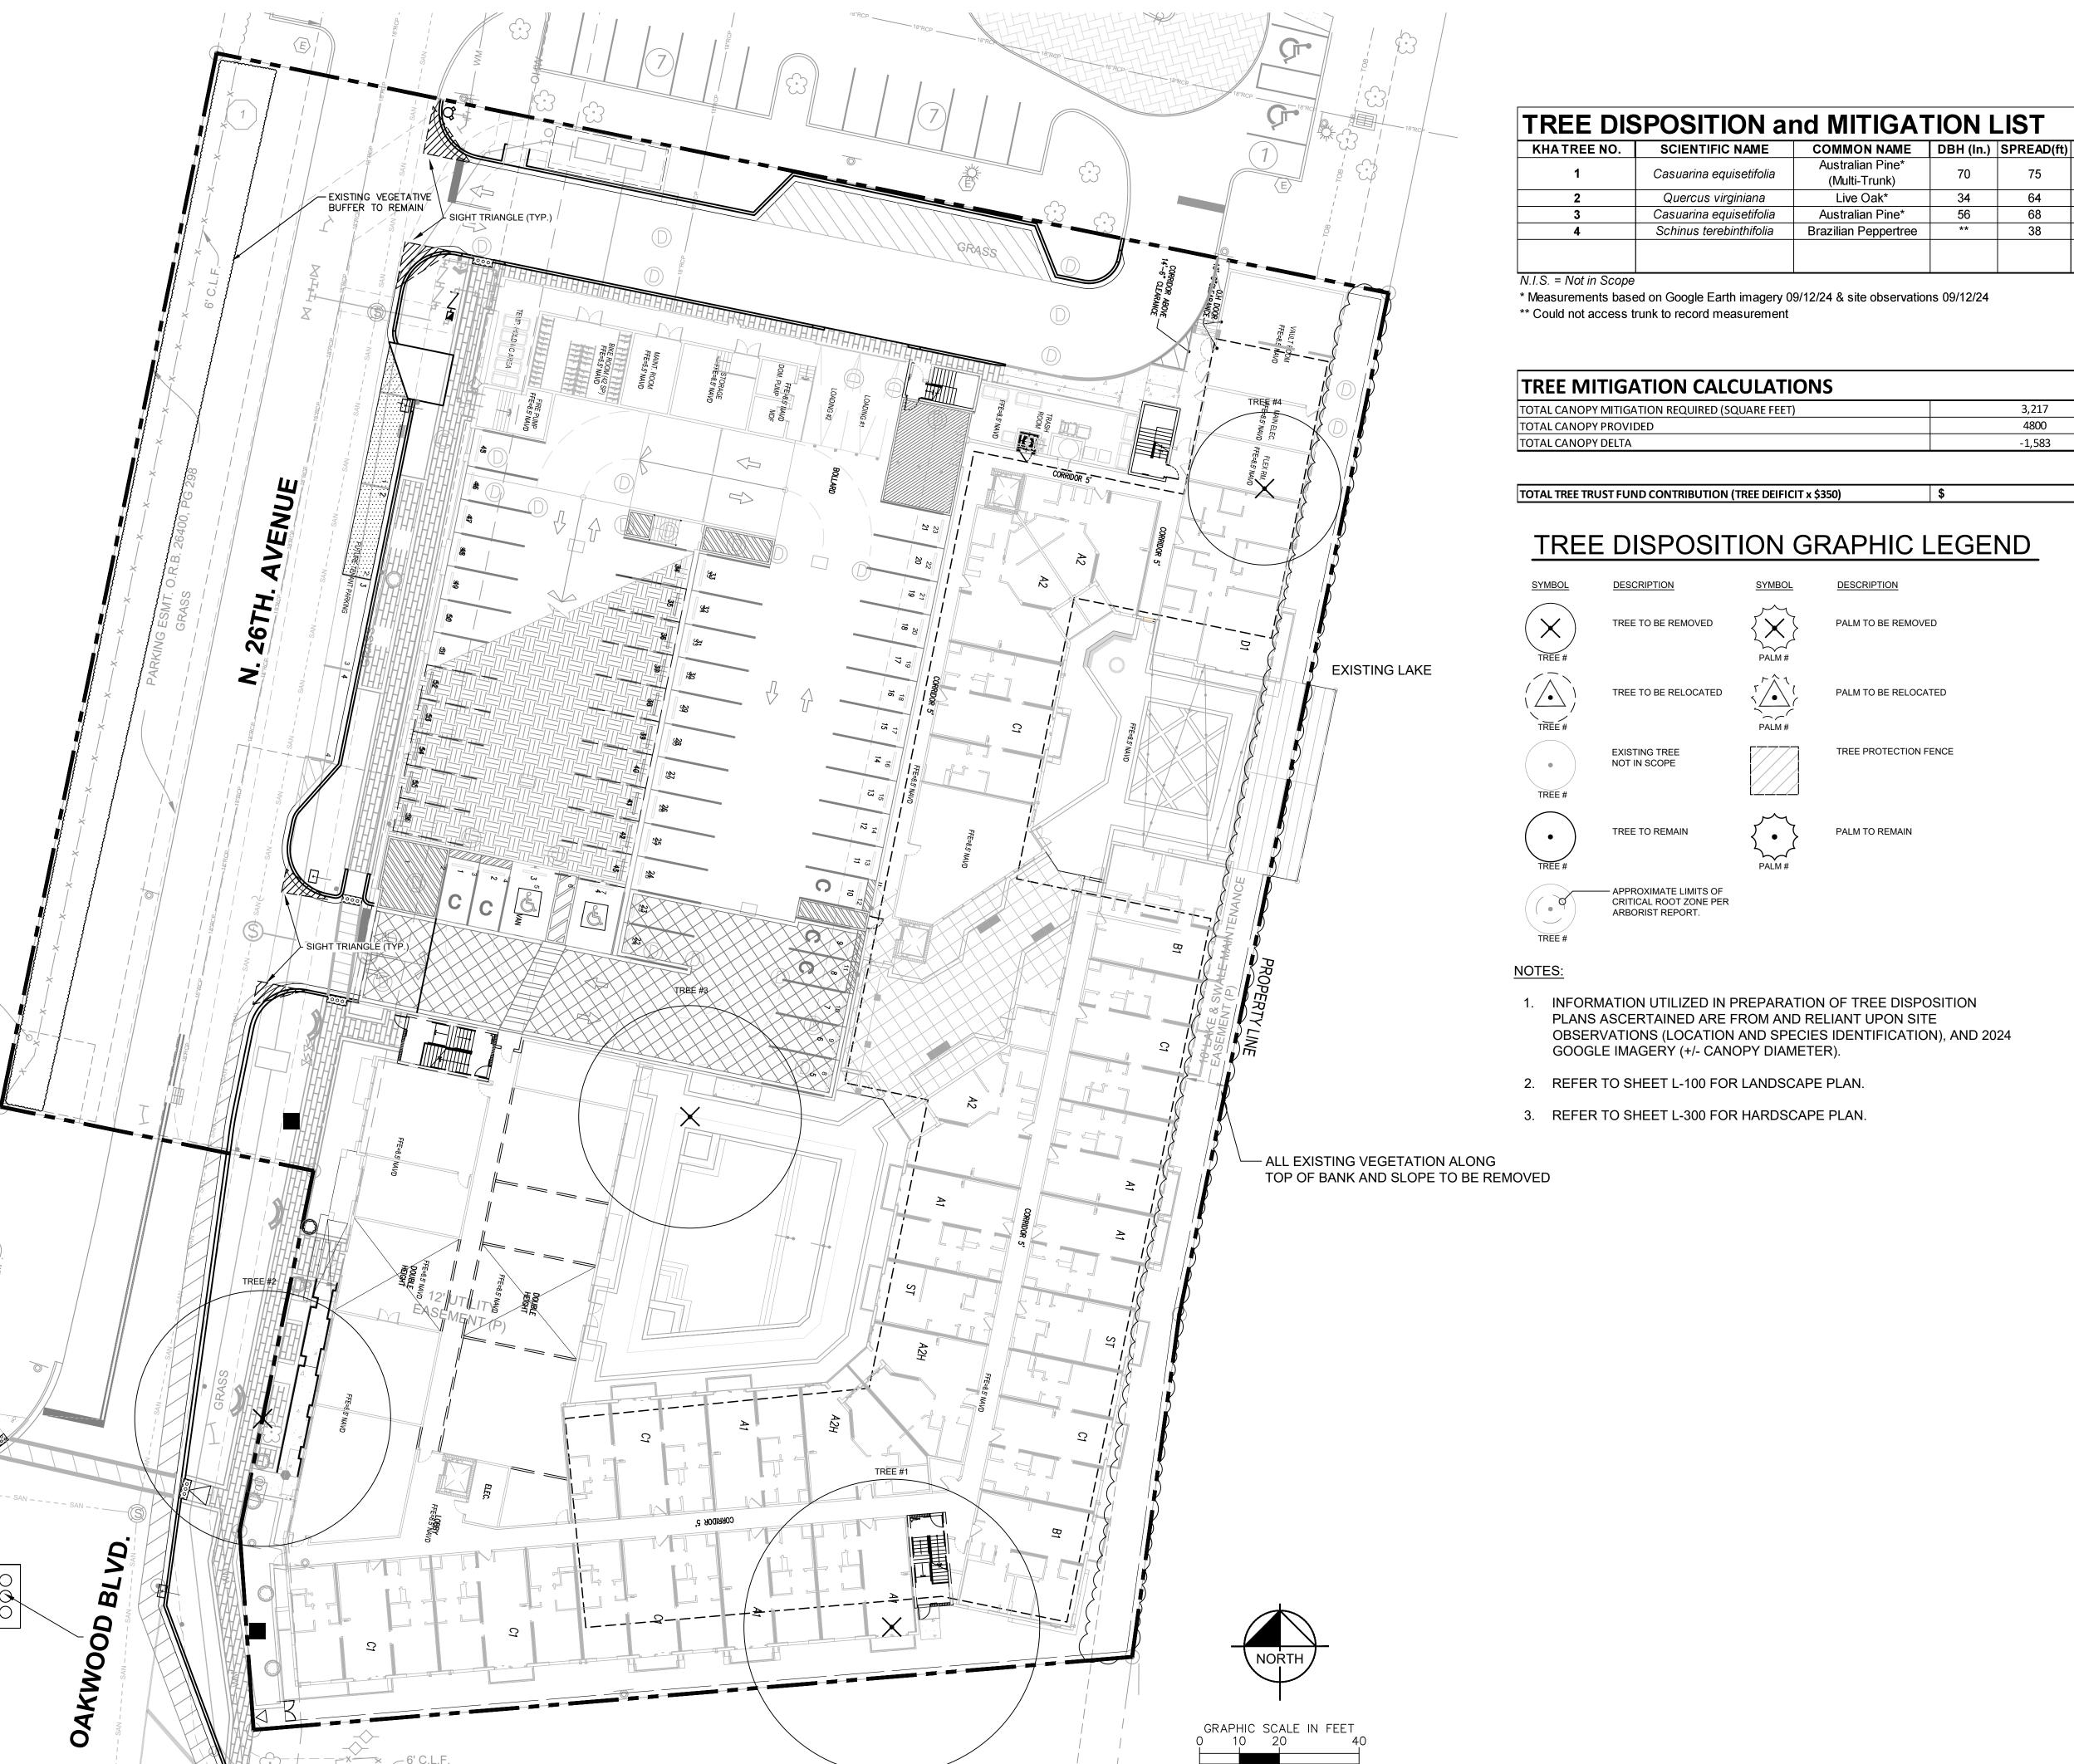

COMMON NAME DBH (In.) | SPREAD(ft) | Height (Ft) | Condition | DISPOSITION MITIGATION Invasive Remove 3216.98816 90 N/A Remove Invasive 25 Remove Invasive TOTAL DBH 3217 REMOVED (IN.)

THE PRESENCE OF GROUNDWATER SHOULD BE ANTICIPATED ON THIS PROJECT. CONTRACTOR'S BID SHALL INCLUDE CONSIDERATION FOR ADDRESSING THIS ISSUE.


Always call 811 two full business days before you dig to have underground utilities located and marked.



SHEET NUMBER L-000

MITIG/ PLAN

TREE REMOVAL AND TREE TO REMAIN PRUNING SPECIFICATIONS

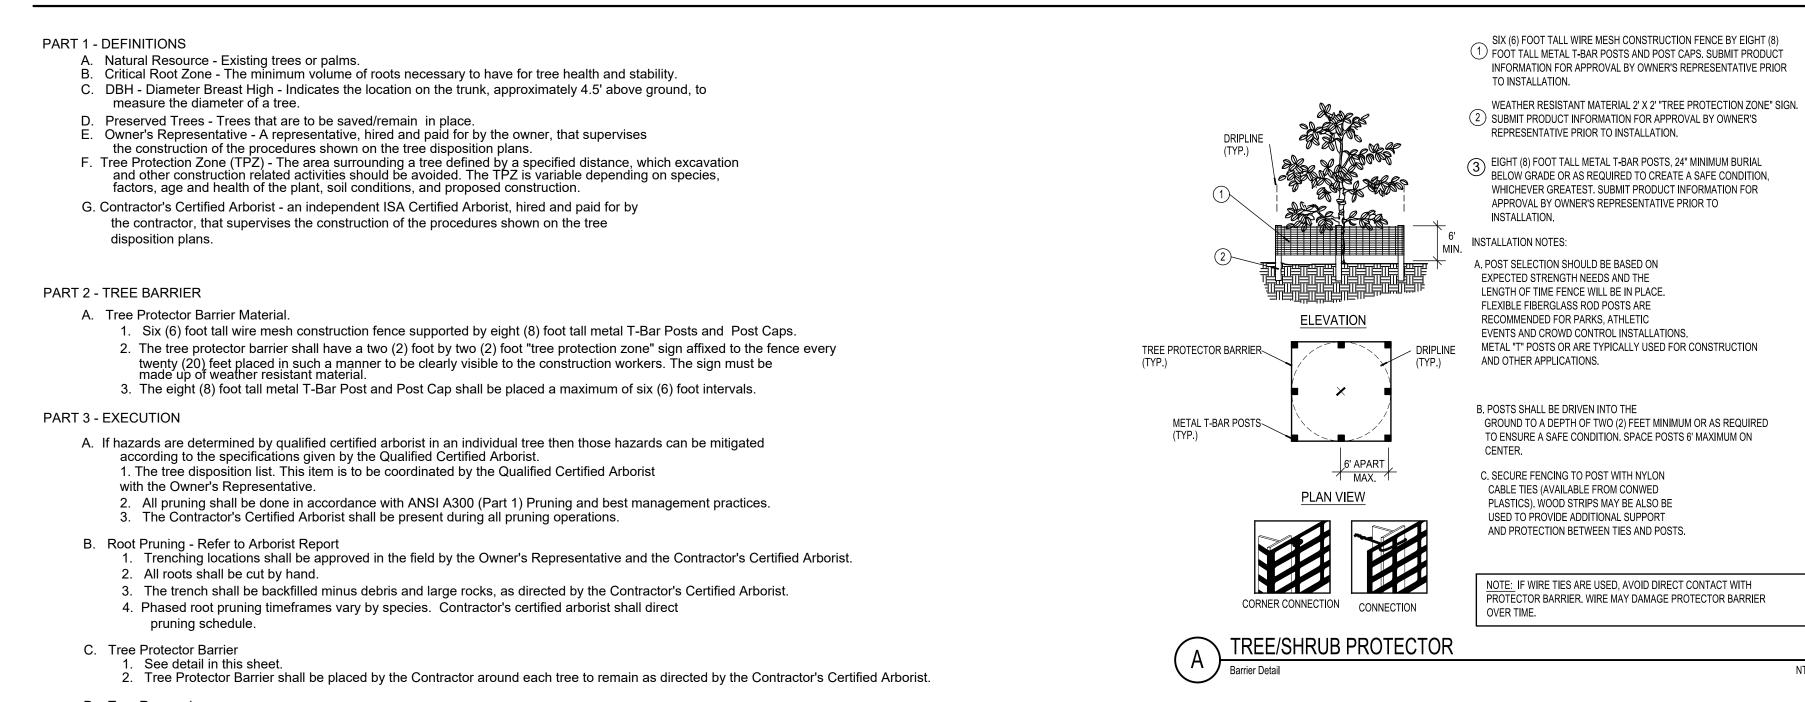

PART 5 - TREE PROTECTION

PART 4 - PENALTIES

4. Burn pits are not allowed.

A. Repair of Damaged Trees To Remain

A. Contractor's Certified Arborist to determine the location of the Tree Protector Barrier around each tree to remain based on his/her analysis of each existing tree to remain that is adjacent to construction improvements such as utility installation, pavement addition and/or restoration, etc.

3. Contractor shall remove and haul away from the job site all wood generated from tree removals, including stumps, the same day the removal happens.

1. If any damage to trees to remain or other natural resources should occur by accident or negligence during the construction period, shall be immediately

1. Contractor shall remove and discard all trees shown as "Remove" on the Tree Disposition Plan and the Tree Disposition List.

inspected by Qualified Certified Arborist who shall determine the prescription of care at the Contractor's expense.

Tree stump shall be ground below grade. Care shall be taken to not damage the existing trees marked to remain and their critical root zones shall not be compacted by equipment.

Contractor shall maintain and repair the Tree Protector Barrier during site construction operations.

Contractor's access to the fenced tree protection areas will be permitted only with approval of Owner's Representative and Contractor's Certified Arborist's written directive. There shall no be change in grade within the critical root zone as per ANSI Standards.

Contractor shall clear by hand all vegetation to grade within the critical root zones of trees to remain.

2. If Tree Protector Barrier is damaged, repair shall be performed immediately.

Contractor shall not install conduit, sprinklers, or any utility line in any critical root zone areas without the approval of the Contractor's Certified Arborist and Owner's Representative.

PART 6 - IRRIGATION

A. Contractor shall irrigate trees as specified by Landscape Architect and Qualified Certified Arborist.

B. On a monthly basis an irrigation audit shall be conducted by an irrigation specialist for review by Landscape Architect or Qualified Certified Arborist.

SHEET NUMBER

BID SHALL INCLUDE CONSIDERATION FOR ADDRESSING THIS ISSUE. Always call 811 two full business days before you dig to have underground utilities located and marked.

THE PRESENCE OF GROUNDWATER SHOULD BE ANTICIPATED ON THIS PROJECT. CONTRACTOR'S

L-050