




2309 Madison St.

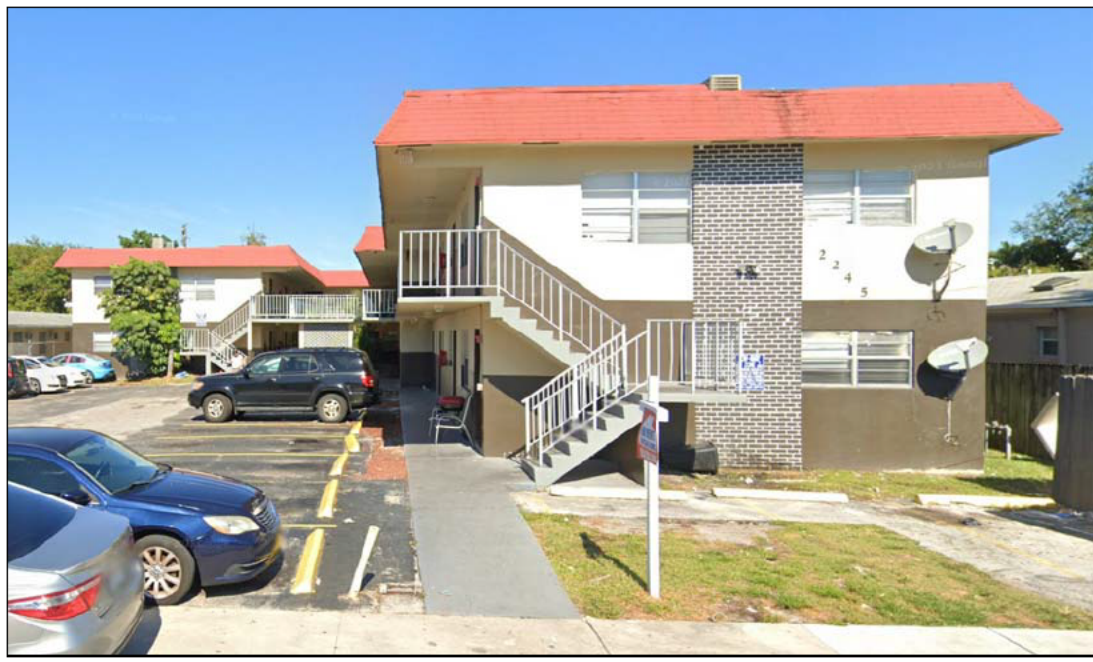

2245 Madison St.



2243 Madison St.




2235 Madison St.



2233 Madison St.




2223 Madison St.

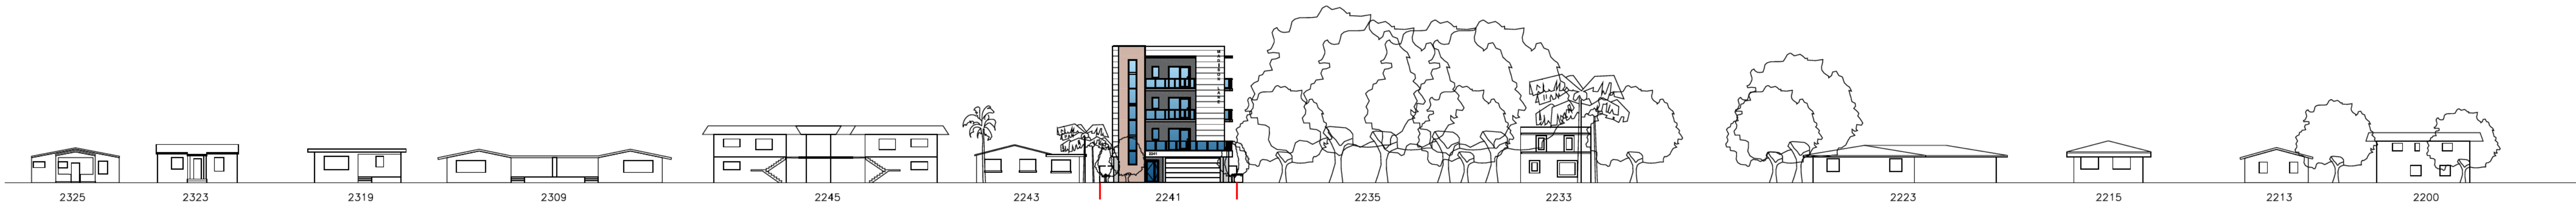

MADISON STREET PROFILE (NORTH ELEVATION)

SCALE 3/32" = 1'

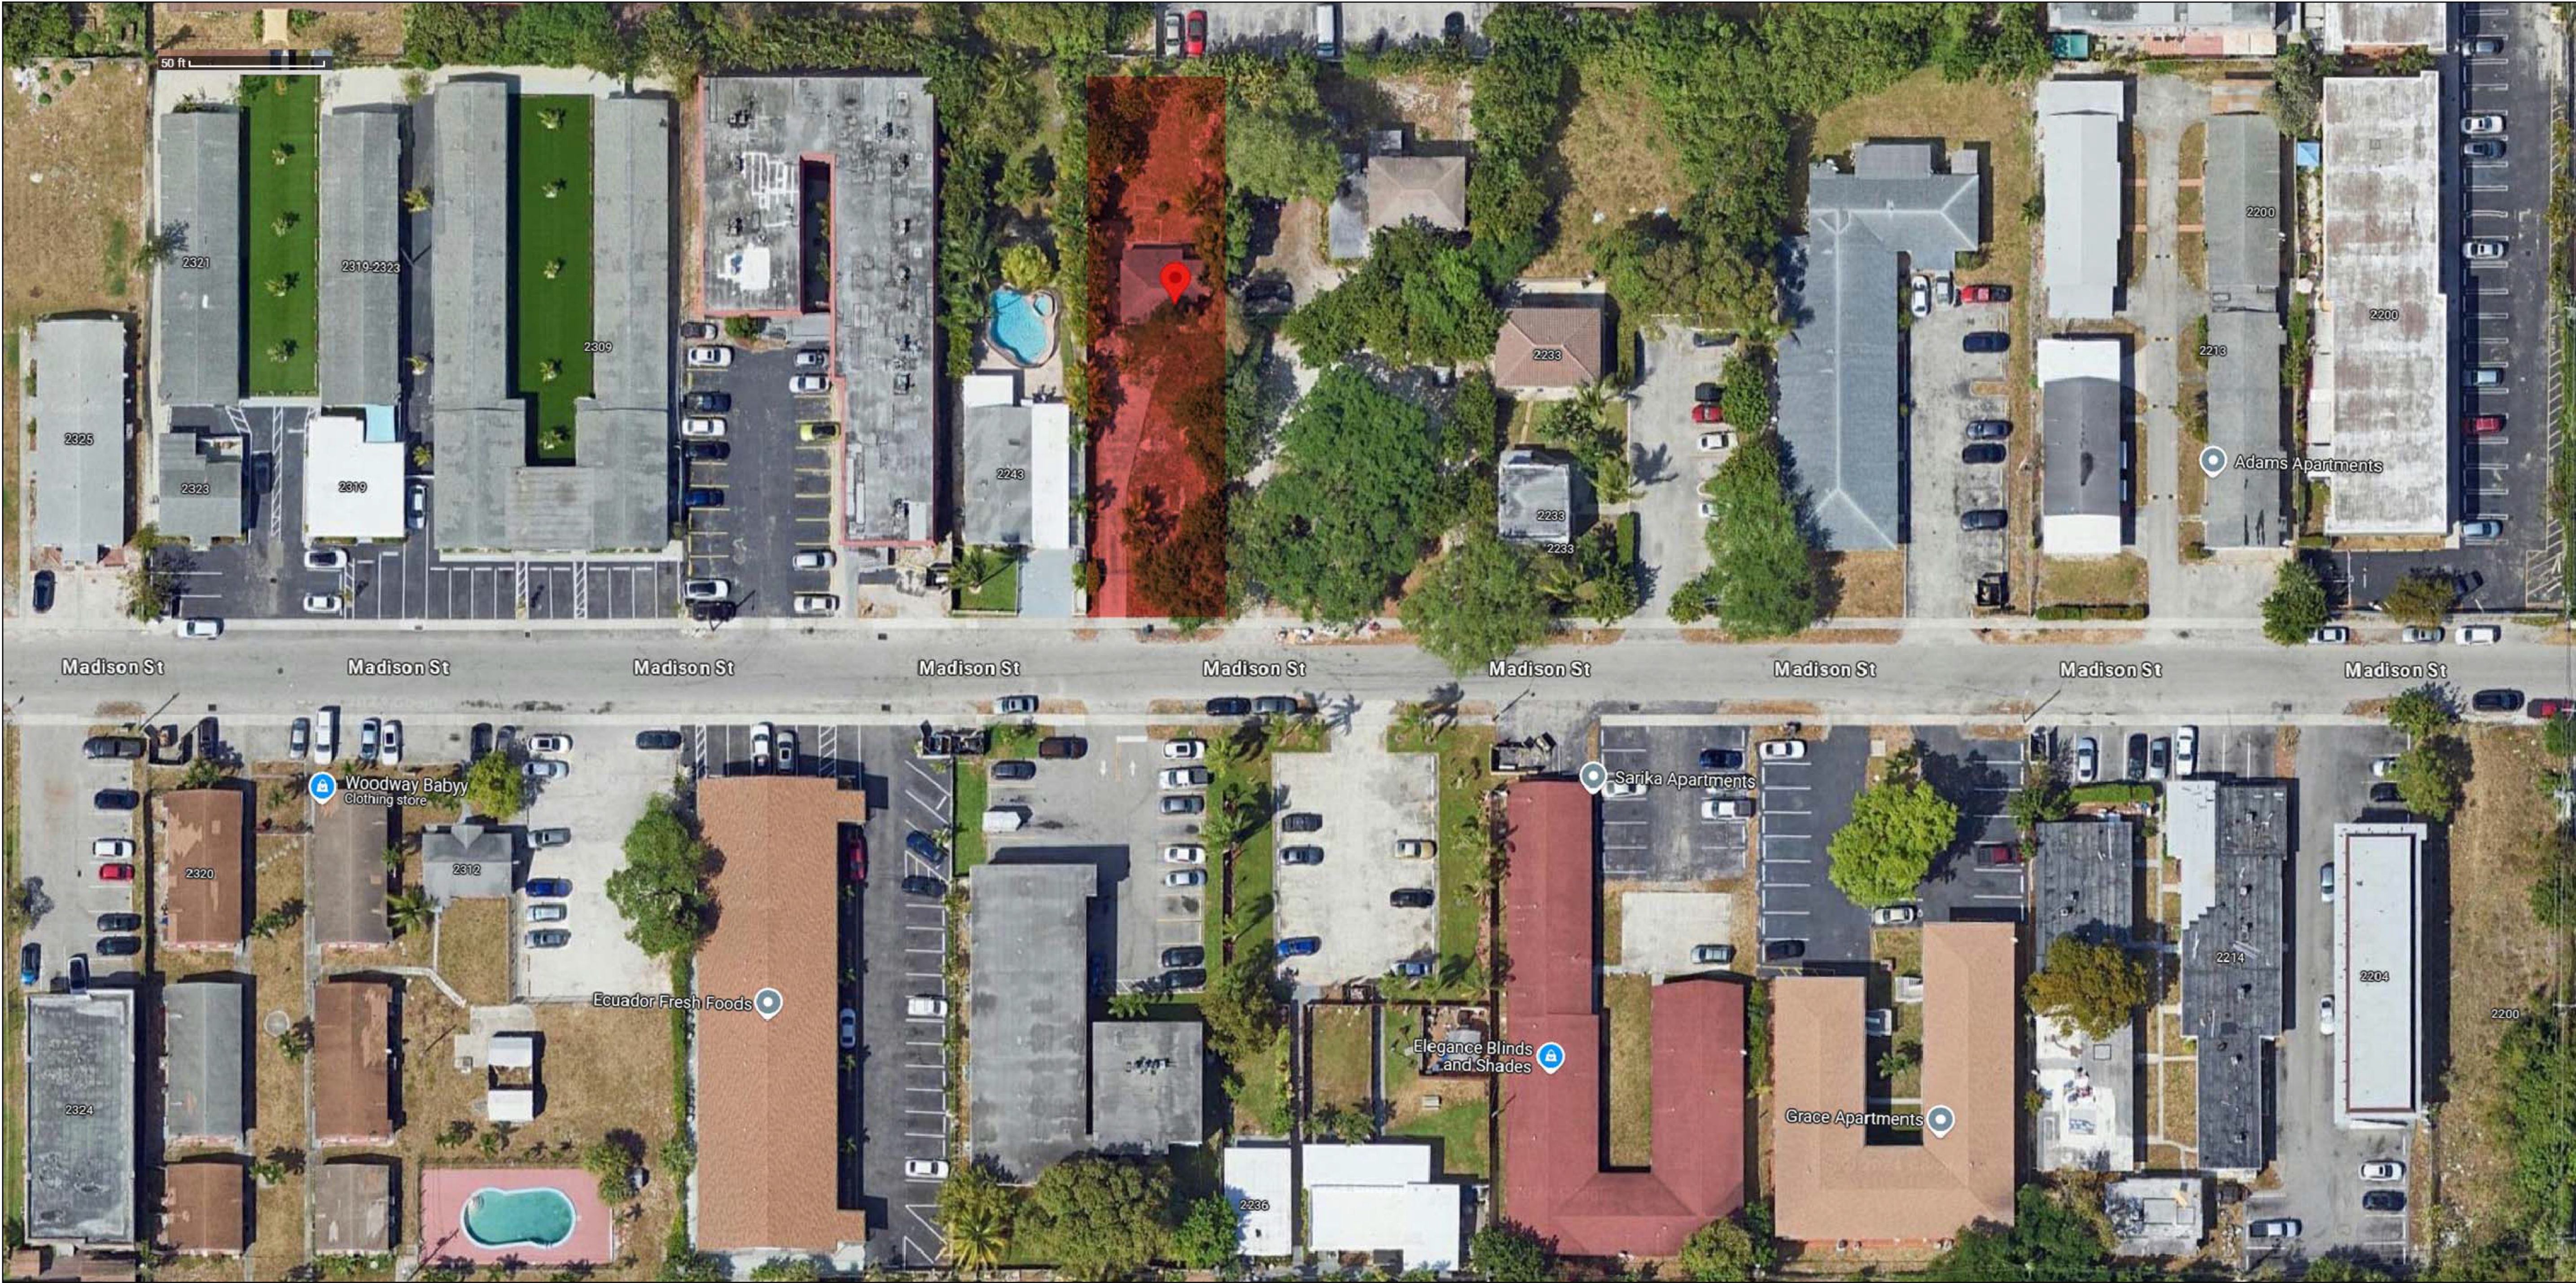

K-2 Design, Inc.  
200 SE 4th Street,  
Hallandale Beach, FL 33009  
Phone: 786.607.3797  
Fax: 954.212.0165  
manager@vinciengineers.com  
www.vinciengineers.com  
www.k-2design.com

This item has been digitally signed and seal by  
Aleksiej Bereznoi; and printed copies of this  
document are not considered and sealed and the  
signature must be verified on any electronic copies.



ALEKSEJ BEREZNOI  
P.E. #74083, COA #31719

NEW RESIDENTIAL APARTMENTS  
2241 MADISON ST  
HOLLYWOOD, FL 33020

REVISIONS:  
\_\_\_\_\_  
\_\_\_\_\_  
\_\_\_\_\_  
\_\_\_\_\_

SCHEMATIC DESIGN ☐  
CLIENT APPROVAL ☐  
LANDLORD APPROVAL ☐  
BIDDING ☐  
PERMIT SET ☐  
FOR CONSTRUCTION ☐  
OWNER REQUESTED REVISION ☐

SCALE 1/32" = 1'-0"  
PROJECT NO. 24-73  
DRAWN BY: S.K.  
CHECKED BY: A.B.  
DATE 11/22/2024

A-1.2  
Madison St. profile  
North elevation

COPYRIGHT STATEMENT: ALL DRAWINGS AND WRITTEN MATERIAL APPEARING HEREIN ARE THE ORIGINAL AND UNPUBLISHED WORK OF VINCI ENGINEERS INC., AND MAY NOT BE DUPLICATED, USED, OR DISCLOSED WITHOUT THE EXPRESSED WRITTEN CONSENT OF VINCI ENGINEERS INC. \*2012 CONTRACTORS SHALL VERIFY ALL DIMENSIONS AND SHALL NOT RELY ON SCALED DIMENSIONS. NOTIFY THE ENGINEER OF ANY DISCREPANCIES PRIOR TO COMMENCING WORK.