

ELEVATION LEGEND


- 1 PAINTED STUCCO FINISH (SW 7551 - GREEK VILLA)
- 2A STUCCO FINISH W/ ACCENT PAINT COLOR (SW 9179- ANCHORS AWEIGH)
- 2B STUCCO FINISH W/ ACCENT PAINT COLOR (SW 7660- EARL GREY)
- 3 W/ TAUPE - SHERWIN-WILLIAMS (SW 7633 - NEUTRAL PAINT COLOR)-STUCCO FINISH W/ GOLDEN OAK WOODEN SLAT
- 4A BALCONY/TERRACE CONCRETE SLAB CONCRETE - FINISHED W/ ACCENT PAINT COLOR (SW 9179- ANCHORS AWEIGH)
- 4B CONCRETE SLAB-CONCRETE - FINISHED W/ ACCENT PAINT COLOR (SW 9179- ANCHORS AWEIGH)
- 4C CONCRETE SLAB-CONCRETE - FINISHED W/ ACCENT PAINT COLOR (SW 7551 - GREEK VILLA)
- 5A 42" HIGH A.F.F. RAILINGS W/ANODIZED ALUMINUM W/GLASS PANEL
- 5B 42" HIGH A.F.F. RAILINGS W/ANODIZED ALUMINUM 1/2" VERTICAL RODS TO REJECT 4" OBJECTS
- 6 WINDOW W/ ALUM. FRAME & IMPACT RESISTANT GLASS (TYP.)
- 7 SLIDING DOOR W/ ALUM. FRAME & IMPACT RESISTANT GLASS (TYP.)
- 8 IMPACT RESISTANT GLASS & ALUMINUM STOREFRONT SYSTEM.
- 9 ACCENT MATERIAL FOR CARPENTRY - PVC EXTERIOR PANEL-STAIR SHAFT SCREEN
- 10 STAIR SHAFT SCREEN
- 11 LIGHT FIXTURE
- 12 GREEN WALL (VEGETATION)

MATERIAL LEGEND

- 1 - PAINTED STUCCO FINISH
4C - CONCRETE SLAB
CONCRETE - FINISHED W/
ACCENT PAINT COLOR
SW 7551 - GREEK VILLA
- 2A - STUCCO FINISH W/
ACCENT PAINT COLOR
SW 9179- ANCHORS WEIGH
- 2B- STUCCO FINISH W/
ACCENT PAINT COLOR
SW 7660- EARL GREY
- 3- W/ TAUPE - SHERWIN-
WILLIAMS
SW 7633 - NEUTRAL PAINT
COLOR
- 3-STUCCO FINISH W/
GOLDEN OAK WOODEN SLAT
- 5A - RAILINGS W/ANODIZED
ALUMINUM W/GLASS PANEL
FRAME COLOR:
ALUMINUM - BLACK
GLASS COLOR: CLEAR BLUE
- 5B - RAILINGS W/ANODIZED
ALUMINUM
FRAME COLOR: ALUMINUM -
BLACK
- 6 & 7 - WINDOW AND DOOR
W/ ALUMINUM FRAME &
IMPACT RESISTANT GLASS
FRAME COLOR:
ALUMINUM - BLACK

GENERAL NOTES:

1. ALL CHANGES TO THE DESIGN WILL REQUIRE PLANNING REVIEW AND MAY BE SUBJECT TO BOARD APPROVAL.
2. MAXIMUM BUILDING HEIGHT DOES NOT EXCEED 75'-0".

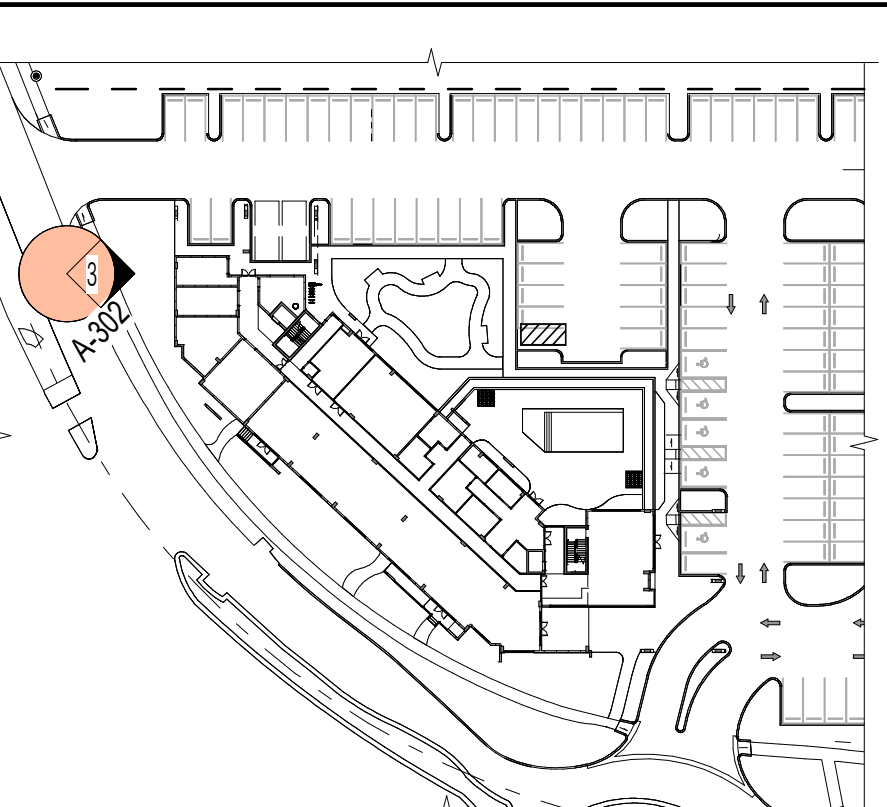

GENERAL ELEVATION DIAGRAM (EAST ELEVATION-2)



3 EAST ELEVATION - 2
SCALE: 1/8" = 1'-0"



3 COLORED BUILDING ELEVATION-EAST ELEVATION - 2
SCALE: 1/8" = 1'-0"

FINAL TAC (NOT FOR CONSTRUCTION)



1701 PONCE DE LEON BLVD | SUITE 201
CORAL GABLES, FLORIDA 33134
P - 305.284.7325
E - ra@realizationarchitects.com
W - www.realizationarchitects.com

CLIENT / PROJECT:

HILLCREST VILLAGE
1101 HILLCREST DRIVE,
HOLLYWOOD, FL 33021


CONSULTANTS:
CIVIL
HSQ GROUP, LLC
4577 N NOB HILL ROAD, SUITE 205
SUNRISE, FLORIDA 33351
(954) 440-6990 X1000
Justine@hsqgroup.net

LANDSCAPE
WALKLAUD
6915 SW 57TH AVENUE II
SUITE 203
CORAL GABLES, FL 33143
O-785.538.2095
Devin@walklaud.com

REVISIONS:

No.	Description	Date
1	Revision 1	02/12/2025

DATE: 11.21.2024
DRAWINGS AND SPECIFICATIONS AS INSTRUMENT OF PROFESSIONAL SERVICE ARE AND SHALL REMAIN THE PROPERTY OF REALIZATION ARCHITECTS LLC. THESE DOCUMENTS ARE NOT TO BE USED, IN WHOLE OR IN PART, FOR ANY OTHER PROJECTS OR PURPOSES, OR BY ANY OTHER PARTIES, THAN THOSE PROPERLY AUTHORIZED BY CONTRACT, WITHOUT THE SPECIFIC WRITTEN AUTHORIZATION OF REALIZATION ARCHITECTS LLC.

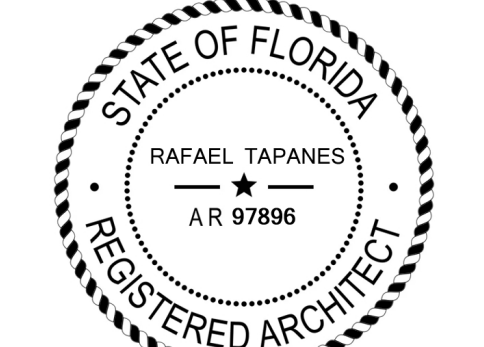

RAFAEL TAPANES AR97896

DISCIPLINE / SHEET TITLE:

OVERALL BUILDING ELEVATION-EAST ELEVATION 2

SCALE: AS SHOWN

SHEET NO: **A-302**


ELEVATION LEGEND

- 1 PAINTED STUCCO FINISH (SW 7551 - GREEK VILLA)
- 2A STUCCO FINISH W/ ACCENT PAINT COLOR (SW 9179- ANCHORS AWEIGH)
- 2B STUCCO FINISH W/ ACCENT PAINT COLOR (SW 7660- EARL GREY)
- 3 W/ TAUPE - SHERWIN-WILLIAMS (SW 7633 - NEUTRAL PAINT COLOR)-STUCCO FINISH W/ GOLDEN OAK WOODEN SLAT
- 4A BALCONY/TERRACE CONCRETE SLAB CONCRETE - FINISHED W/ ACCENT PAINT COLOR (SW 9179- ANCHORS AWEIGH)
- 4B CONCRETE SLAB-CONCRETE - FINISHED W/ ACCENT PAINT COLOR (SW 9179- ANCHORS AWEIGH)
- 4C CONCRETE SLAB-CONCRETE - FINISHED W/ ACCENT PAINT COLOR (SW 7551 - GREEK VILLA)
- 5A 42" HIGH A.F.F. RAILINGS W/ANODIZED ALUMINUM W/GLASS PANEL
- 5B 42" HIGH A.F.F. RAILINGS W/ANODIZED ALUMINUM 1/2" VERTICAL RODS TO REJECT 4" OBJECTS
- 6 WINDOW W/ ALUM. FRAME & IMPACT RESISTANT GLASS (TYP.)
- 7 SLIDING DOOR W/ ALUM. FRAME & IMPACT RESISTANT GLASS (TYP.)
- 8 IMPACT RESISTANT GLASS & ALUMINUM STOREFRONT SYSTEM.
- 9 ACCENT MATERIAL FOR CARPENTRY - PVC EXTERIOR PANEL-STAIR SHAFT SCREEN
- 10 STAIR SHAFT SCREEN
- 11 LIGHT FIXTURE
- 12 GREEN WALL (VEGETATION)

MATERIAL LEGEND

- 1 - PAINTED STUCCO FINISH
4C - CONCRETE SLAB
CONCRETE - FINISHED W/
ACCENT PAINT COLOR
SW 7551 - GREEK VILLA
- 2A - STUCCO FINISH W/
ACCENT PAINT COLOR
SW 9179- ANCHORS WEIGH
- 2B- STUCCO FINISH W/
ACCENT PAINT COLOR
SW 7660- EARL GREY
- 3- W/ TAUPE - SHERWIN-
WILLIAMS
SW 7633 - NEUTRAL PAINT
COLOR
- 3-STUCCO FINISH W/
GOLDEN OAK WOODEN SLAT
- 5A - RAILINGS W/ANODIZED
ALUMINUM W/GLASS PANEL
FRAME COLOR:
ALUMINUM - BLACK
GLASS COLOR: CLEAR BLUE
- 5B - RAILINGS W/ANODIZED
ALUMINUM
FRAME COLOR: ALUMINUM -
BLACK
- 6 & 7 - WINDOW AND DOOR
W/ ALUMINUM FRAME &
IMPACT RESISTANT GLASS
FRAME COLOR:
ALUMINUM - BLACK

- GENERAL NOTES:**
- ALL CHANGES TO THE DESIGN WILL REQUIRE PLANNING REVIEW AND MAY BE SUBJECT TO BOARD APPROVAL.
 - MAXIMUM BUILDING HEIGHT DOES NOT EXCEED 75'-0".

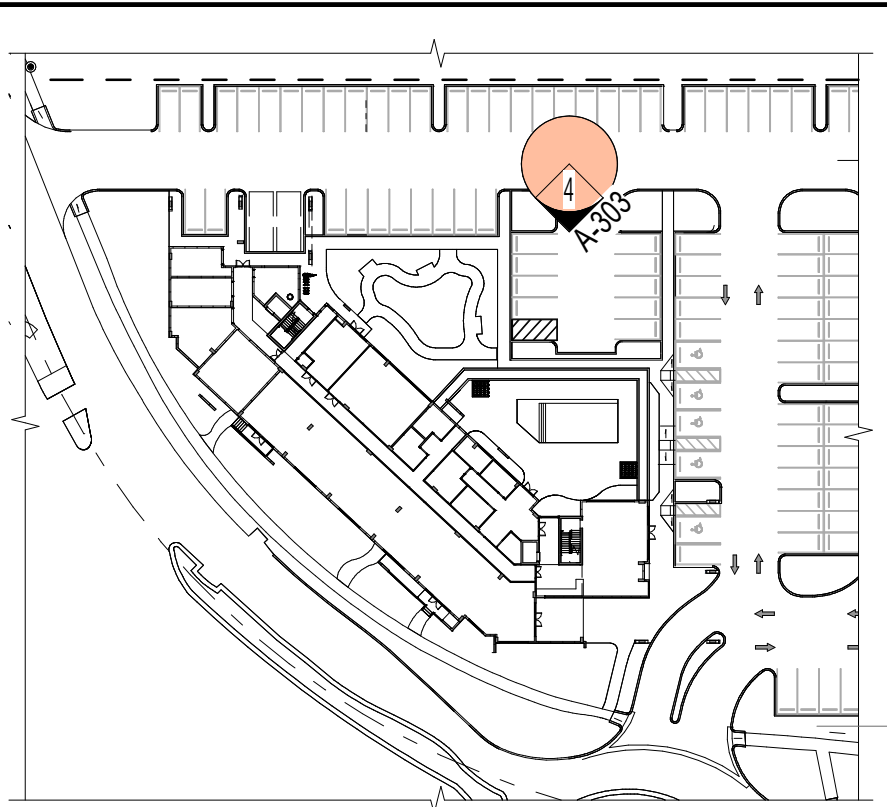

GENERAL ELEVATION DIAGRAM (NORTH ELEVATION-1)



4 NORTH ELEVATION - 1
SCALE: 1/8" = 1'-0"



4 COLORED BUILDING ELEVATION-NORTH ELEVATION - 1
SCALE: 1/8" = 1'-0"

FINAL TAC (NOT FOR CONSTRUCTION)



1701 PONCE DE LEON BLVD | SUITE 201
CORAL GABLES, FLORIDA 33134
P - 305.284.7325
E - ra@realizationarchitects.com
W - www.realizationarchitects.com

CLIENT / PROJECT:

HILLCREST VILLAGE
1101 HILLCREST DRIVE,
HOLLYWOOD, FL 33021


CONSULTANTS:
CIVIL
HSQ GROUP, LLC
4577 N NOB HILL ROAD, SUITE 205
SUNRISE, FLORIDA 33351
(954) 440-6990 X1000
Justine@hsqgroup.net

LANDSCAPE
WALKAUD
6915 SW 57TH AVENUE II
SUITE 203
CORAL GABLES, FL 33143
O-785-538-2095
Devin@walkaud.com

REVISIONS:

No.	Description	Date
1	Revision 1	02/12/2025

DATE: 11.21.2024
DRAWINGS AND SPECIFICATIONS AS INSTRUMENT OF PROFESSIONAL SERVICE ARE AND SHALL REMAIN THE PROPERTY OF REALIZATION ARCHITECTS LLC. THE DOCUMENTS ARE NOT TO BE USED, IN WHOLE OR IN PART, FOR ANY OTHER PROJECTS OR PURPOSES, OR BY ANY OTHER PARTIES, THAN THOSE PROPERLY AUTHORIZED BY CONTRACT, WITHOUT THE SPECIFIC WRITTEN AUTHORIZATION OF REALIZATION ARCHITECTS LLC.

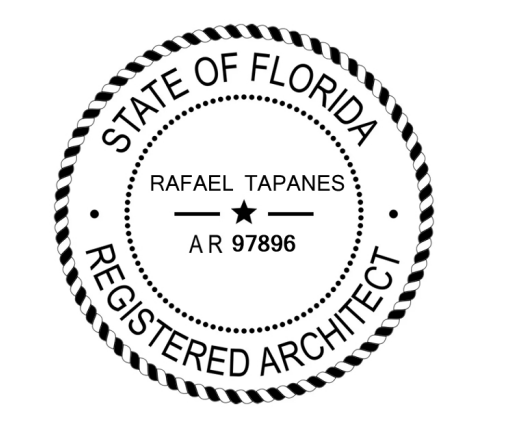

RAFAEL TAPANES AR97896

DISCIPLINE / SHEET TITLE:
OVERALL BUILDING ELEVATION - NORTH ELEVATION 1

SCALE: AS SHOWN

SHEET NO. **A-303**

ELEVATION LEGEND


- 1 PAINTED STUCCO FINISH (SW 7551 - GREEK VILLA)
- 2A STUCCO FINISH W/ ACCENT PAINT COLOR (SW 9179- ANCHORS AWEIGH)
- 2B STUCCO FINISH W/ ACCENT PAINT COLOR (SW 7660- EARL GREY)
- 3 W/ TAUPE - SHERWIN-WILLIAMS (SW 7633 - NEUTRAL PAINT COLOR)-STUCCO FINISH W/ GOLDEN OAK WOODEN SLAT
- 4A BALCONY/TERRACE CONCRETE SLAB CONCRETE - FINISHED W/ ACCENT PAINT COLOR (SW 9179- ANCHORS AWEIGH)
- 4B CONCRETE SLAB-CONCRETE - FINISHED W/ ACCENT PAINT COLOR (SW 9179- ANCHORS AWEIGH)
- 4C CONCRETE SLAB-CONCRETE - FINISHED W/ ACCENT PAINT COLOR (SW 7551 - GREEK VILLA)
- 5A 42" HIGH A.F.F. RAILINGS W/ANODIZED ALUMINUM W/GLASS PANEL
- 5B 42" HIGH A.F.F. RAILINGS W/ANODIZED ALUMINUM 1/2" VERTICAL RODS TO REJECT 4" OBJECTS
- 6 WINDOW W/ ALUM. FRAME & IMPACT RESISTANT GLASS (TYP.)
- 7 SLIDING DOOR W/ ALUM. FRAME & IMPACT RESISTANT GLASS (TYP.)
- 8 IMPACT RESISTANT GLASS & ALUMINUM STOREFRONT SYSTEM.
- 9 ACCENT MATERIAL FOR CARPENTRY - PVC EXTERIOR PANEL-STAIR SHAFT SCREEN
- 10 STAIR SHAFT SCREEN
- 11 LIGHT FIXTURE
- 12 GREEN WALL (VEGETATION)

MATERIAL LEGEND

- 1- PAINTED STUCCO FINISH
4C - CONCRETE SLAB
CONCRETE - FINISHED W/
ACCENT PAINT COLOR
SW 7551 - GREEK VILLA
- 2A - STUCCO FINISH W/
ACCENT PAINT COLOR
SW 9179- ANCHORS WEIGH
- 2B- STUCCO FINISH W/
ACCENT PAINT COLOR
SW 7660- EARL GREY
- 3- W/ TAUPE - SHERWIN-
WILLIAMS
SW 7633 - NEUTRAL PAINT
COLOR
- 3-STUCCO FINISH W/
GOLDEN OAK WOODEN SLAT
- 5A - RAILINGS W/ANODIZED
ALUMINUM W/GLASS PANEL
FRAME COLOR:
ALUMINUM - BLACK
GLASS COLOR: CLEAR BLUE
- 5B - RAILINGS W/ANODIZED
ALUMINUM
FRAME COLOR: ALUMINUM -
BLACK
- 6 & 7 - WINDOW AND DOOR
W/ ALUMINUM FRAME &
IMPACT RESISTANT GLASS
FRAME COLOR:
ALUMINUM - BLACK

GENERAL NOTES:

1. ALL CHANGES TO THE DESIGN WILL REQUIRE PLANNING REVIEW AND MAY BE SUBJECT TO BOARD APPROVAL.
2. MAXIMUM BUILDING HEIGHT DOES NOT EXCEED 75'-0".

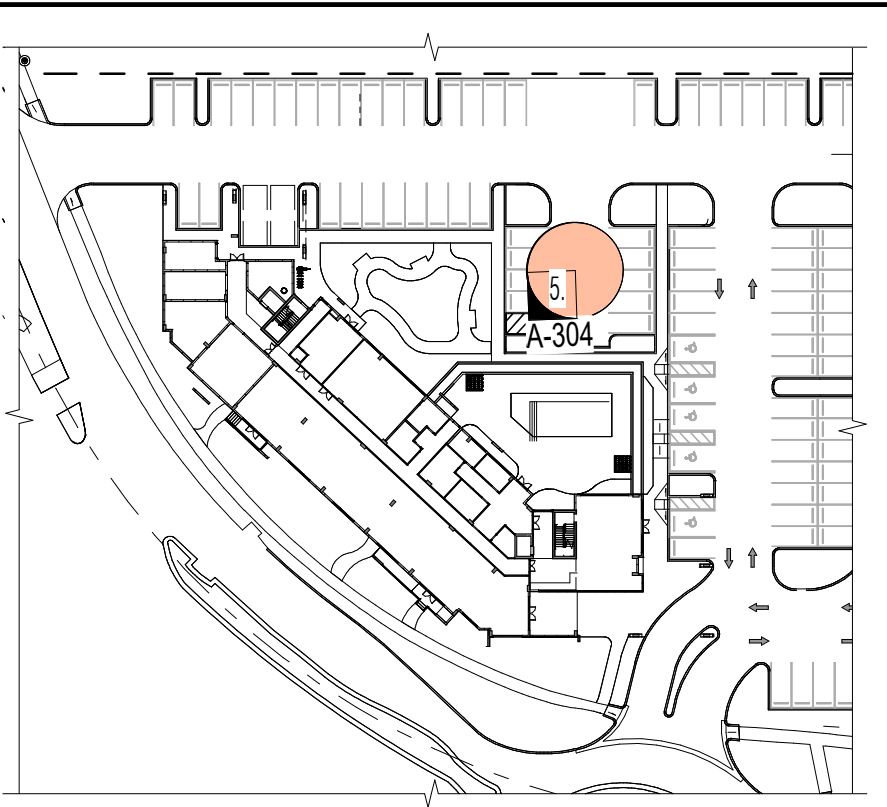

GENERAL ELEVATION DIAGRAM (WEST ELEVATION-1)



5 PARTIAL WEST ELEVATION - 1
SCALE: 1/8" = 1'-0"



5 COLORED BUILDING ELEVATION-PARTIAL WEST ELEVATION 1
SCALE: 1/8" = 1'-0"

FINAL TAC (NOT FOR CONSTRUCTION)



1701 PONCE DE LEON BLVD | SUITE 201
CORAL GABLES, FLORIDA 33134
P: 305.284.7325
E: ra@realizationarchitects.com
W: www.realizationarchitects.com

CLIENT / PROJECT:

HILLCREST VILLAGE
1101 HILLCREST DRIVE,
HOLLYWOOD, FL 33021


CONSULTANTS:
CIVIL
HSQ GROUP, LLC
4577 N NOB HILL ROAD, SUITE 205
SUNRISE, FLORIDA 33351
(954) 440-6990 X1000
Justine@hsqgroup.net

LANDSCAPE
WALKLAUD
6915 SW 57TH AVENUE II
SUITE 203
CORAL GABLES, FL 33143
O-785.538.2008
Devin@walklaud.com

REVISIONS:

No.	Description	Date
1	Revision 1	02/12/2025

DATE: 11.21.2024
DRAWINGS AND SPECIFICATIONS ARE RETENTION OF PROFESSIONAL SERVICE AND SHALL REMAIN THE PROPERTY OF REALIZATION ARCHITECTS LLC. THE DOCUMENTS ARE NOT TO BE USED, IN WHOLE OR IN PART, FOR ANY OTHER PROJECTS OR PURPOSES, OR IN ANY OTHER PARTS, THAN THOSE PROPERLY AUTHORIZED BY CONTRACT, WITHOUT THE SPECIFIC WRITTEN AUTHORIZATION OF REALIZATION ARCHITECTS LLC.

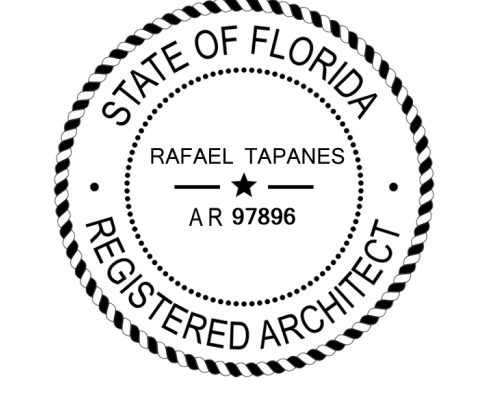

RAFAEL TAPANES AR97896

DISCIPLINE / SHEET TITLE:

OVERALL BUILDING ELEVATION - PARTIAL WEST ELEVATION 1

SCALE: AS SHOWN

SHEET NO: **A-304**

ELEVATION LEGEND


- 1 PAINTED STUCCO FINISH (SW 7551 - GREEK VILLA)
- 2A STUCCO FINISH W/ ACCENT PAINT COLOR (SW 9179- ANCHORS AWEIGH)
- 2B STUCCO FINISH W/ ACCENT PAINT COLOR (SW 7660- EARL GREY)
- 3 W/ TAUPE - SHERWIN-WILLIAMS (SW 7633 - NEUTRAL PAINT COLOR)-STUCCO FINISH W/ GOLDEN OAK WOODEN SLAT
- 4A BALCONY/TERRACE CONCRETE SLAB CONCRETE - FINISHED W/ ACCENT PAINT COLOR (SW 9179- ANCHORS AWEIGH)
- 4B CONCRETE SLAB-CONCRETE - FINISHED W/ ACCENT PAINT COLOR (SW 9179- ANCHORS AWEIGH)
- 4C CONCRETE SLAB-CONCRETE - FINISHED W/ ACCENT PAINT COLOR (SW 7551 - GREEK VILLA)
- 5A 42" HIGH A.F.F. RAILINGS W/ANODIZED ALUMINUM W/GLASS PANEL
- 5B 42" HIGH A.F.F. RAILINGS W/ANODIZED ALUMINUM 1/2" VERTICAL RODS TO REJECT 4" OBJECTS
- 6 WINDOW W/ ALUM. FRAME & IMPACT RESISTANT GLASS (TYP.)
- 7 SLIDING DOOR W/ ALUM. FRAME & IMPACT RESISTANT GLASS (TYP.)
- 8 IMPACT RESISTANT GLASS & ALUMINUM STOREFRONT SYSTEM.
- 9 ACCENT MATERIAL FOR CARPENTRY - PVC EXTERIOR PANEL-STAIR SHAFT SCREEN
- 10 STAIR SHAFT SCREEN
- 11 LIGHT FIXTURE
- 12 GREEN WALL (VEGETATION)

MATERIAL LEGEND

- 1- PAINTED STUCCO FINISH
4C- CONCRETE SLAB
CONCRETE - FINISHED W/
ACCENT PAINT COLOR
SW 7551 - GREEK VILLA
- 2A - STUCCO FINISH W/
ACCENT PAINT COLOR
- 4A&4B - BALCONY/TERRACE
CONCRETE SLAB
CONCRETE - FINISHED W/
ACCENT PAINT COLOR
SW 9179- ANCHORS WEIGH
- 2B- STUCCO FINISH W/
ACCENT PAINT COLOR
SW 7660- EARL GREY
- 3- W/ TAUPE - SHERWIN-
WILLIAMS
SW 7633 - NEUTRAL PAINT
COLOR
- 3-STUCCO FINISH W/
GOLDEN OAK WOODEN SLAT
- 5A - RAILINGS W/ANODIZED
ALUMINUM W/GLASS PANEL
FRAME COLOR:
ALUMINUM - BLACK
GLASS COLOR: CLEAR BLUE
- 5B - RAILINGS W/ANODIZED
ALUMINUM
FRAME COLOR: ALUMINUM -
BLACK
- 6 & 7 - WINDOW AND DOOR
W/ ALUMINUM FRAME &
IMPACT RESISTANT GLASS
FRAME COLOR:
ALUMINUM - BLACK

GENERAL NOTES:

1. ALL CHANGES TO THE DESIGN WILL REQUIRE PLANNING REVIEW AND MAY BE SUBJECT TO BOARD APPROVAL.
2. MAXIMUM BUILDING HEIGHT DOES NOT EXCEED 75'-0".

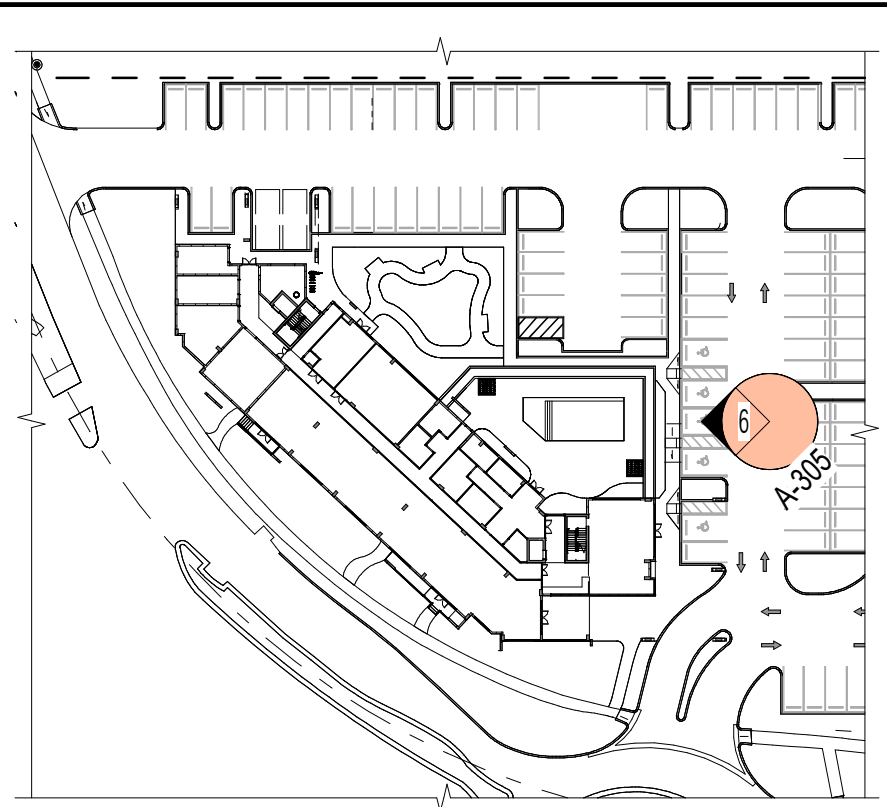

GENERAL ELEVATION DIAGRAM (WEST ELEVATION-2)



1701 PONCE DE LEON BLVD | SUITE 201
CORAL GABLES, FLORIDA 33134
o - 305.284.7325
e - ra@realizationarchitects.com
w - www.realizationarchitects.com

CLIENT / PROJECT:

HILLCREST VILLAGE
1101 HILLCREST DRIVE,
HOLLYWOOD, FL 33021


CONSULTANTS:
CIVIL
HSQ GROUP, LLC
4577 N NOB HILL ROAD, SUITE 205
SUNRISE, FLORIDA 33351
(954) 440-6990 X1000
Justine@hsqgroup.net

LANDSCAPE
WALKLAUD
6915 SW 57TH AVENUE II
SUITE 203
CORAL GABLES, FL 33143
O-786.538.2008
Devin@walklaud.com

REVISIONS:

No.	Description	Date
1	Revision 1	02/12/2025

DATE: 11.21.2024
DRAWINGS AND SPECIFICATIONS ARE RETENTION OF PROFESSIONAL SERVICE AND SHALL REMAIN THE PROPERTY OF REALIZATION ARCHITECTS LLC. THE DOCUMENTS ARE NOT TO BE USED, IN WHOLE OR IN PART, FOR ANY OTHER PROJECTS OR PURPOSES, OR IN ANY OTHER PARTS, THAN THOSE PROPERLY AUTHORIZED BY CONTRACT, WITHOUT THE SPECIFIC WRITTEN AUTHORIZATION OF REALIZATION ARCHITECTS LLC.

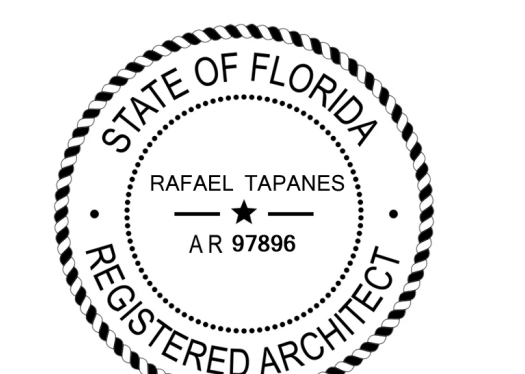

RAFAEL TAPANES AR97896

DISCIPLINE / SHEET TITLE:

OVERALL BUILDING ELEVATION - WEST ELEVATION 2

SCALE: AS SHOWN

SHEET NO: **A-305**

FINAL TAC (NOT FOR CONSTRUCTION)



01 RENDER 01 (SOUTH FACADE)
SCALE: N/A



02 RENDER 02 (SOUTH-EAST FACADE)
SCALE: N/A



03 RENDER 03 (NORTH-EAST FACADE)
SCALE: N/A




04 RENDER 04 (SOUTH-EAST FACADE)
SCALE: N/A

FINAL TAC (NOT FOR CONSTRUCTION)

REVISIONS:

No.	Description	Date
1	Revision 1	02/12/2025

DATE: 11.21.2024
DRAWINGS AND SPECIFICATIONS AS INSTRUMENT OF PROFESSIONAL SERVICE ARE AND SHALL REMAIN THE PROPERTY OF REALIZATION ARCHITECTS LLC. THESE DOCUMENTS ARE NOT TO BE USED, IN WHOLE OR IN PART, FOR ANY OTHER PROJECTS OR PURPOSES, OR BY ANY OTHER PARTIES, THAN THOSE PROPERLY AUTHORIZED BY CONTRACT, WITHOUT THE SPECIFIC WRITTEN AUTHORIZATION OF REALIZATION ARCHITECTS LLC.

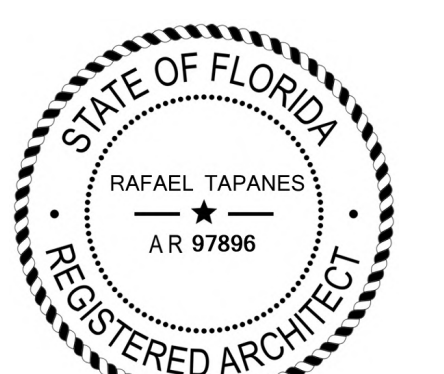

RAFAEL TAPANES AR97896

DISCIPLINE / SHEET TITLE:

3D VIEW

SCALE: AS SHOWN

SHEET NO.

A-1000