

ATTACHMENT A

Application Package

PLANNING DIVISION



File No. (internal use only): _____

2600 Hollywood Boulevard Room 315
Hollywood, FL 33022

GENERAL APPLICATION



Tel: (954) 921-3471

Fax: (954) 921-3347

This application must be completed in full and submitted with all documents to be placed on a Board or Committee's agenda.

The applicant is responsible for obtaining the appropriate checklist for each type of application.

Applicant(s) or their authorized legal agent must be present at all Board or Committee meetings.

At least one set of the submitted plans for each application must be signed and sealed (i.e. Architect or Engineer).

Documents and forms can be accessed on the City's website at

<http://www.hollywoodfl.org/DocumentCenter/Home/View/21>



APPLICATION TYPE (CHECK ONE):

- ☐ Technical Advisory Committee ☒ Historic Preservation Board
☐ City Commission ☐ Planning and Development Board

Date of Application: 03/14/19

Location Address: 1919 HOLLYWOOD BOULEVARD

Lot(s): 14, 15 Block(s): 24 Subdivision: _____

Folio Number(s): 514215014390

Zoning Classification: _____ Land Use Classification: _____

Existing Property Use: COMMERCIAL Sq Ft/Number of Units: 2,800

Is the request the result of a violation notice? () Yes () No If yes, attach a copy of violation.

Has this property been presented to the City before? If yes, check all that apply and provide File Number(s) and Resolution(s): _____

- ☐ Economic Roundtable ☐ Technical Advisory Committee ☐ Historic Preservation Board
☐ City Commission ☐ Planning and Development

Explanation of Request: Remodeling

Number of units/rooms: _____ Sq Ft: _____

Value of Improvement: _____ Estimated Date of Completion: _____

Will Project be Phased? () Yes () No If Phased, Estimated Completion of Each Phase _____

Name of Current Property Owner: DH Investments Group, LLC

Address of Property Owner: 18861 NE 29th Ave Suite 402 Aventura FL 33180

Telephone: 305-932-0122 Fax: 305-932-8522 Email Address: admin@mastermiami.com

Name of Consultant/Representative/Tenant (circle one): Lefay Manufacture II LLC

Address: 1919 Hollywood Blvd Telephone: _____

Fax: _____ Email Address: _____

Date of Purchase: N/A Is there an option to purchase the Property? Yes () No ☒

If Yes, Attach Copy of the Contract.

List Anyone Else Who Should Receive Notice of the Hearing: _____

Address: _____

Email Address: _____

PLANNING DIVISION



File No. (internal use only): _____

2600 Hollywood Boulevard Room 315
Hollywood, FL 33022

GENERAL APPLICATION

CERTIFICATION OF COMPLIANCE WITH APPLICABLE REGULATIONS

The applicant/owner(s) signature certifies that he/she has been made aware of the criteria, regulations and guidelines applicable to the request. This information can be obtained in Room 315 of City Hall or on our website at www.hollywoodfl.org. The owner(s) further certifies that when required by applicable law, including but not limited to the City's Zoning and Land Development Regulations, they will post the site with a sign provided by the Office of Planning and Development Services. The owner(s) will photograph the sign the day of posting and submit photographs to the Office of Planning and Development Services as required by applicable law. Failure to post the sign will result in violation of State and Municipal Notification Requirements and Laws.

(I)(We) certify that (I) (we) understand and will comply with the provisions and regulations of the City's Zoning and Land Development Regulations, Design Guidelines, Design Guidelines for Historic Properties and City's Comprehensive Plan as they apply to this project. (I)(We) further certify that the above statements and drawings made on any paper or plans submitted herewith are true to the best of (my)(our) knowledge. (I)(We) understand that the application and attachments become part of the official public records of the City and are not returnable.

Signature of Current Owner: _____

Date: 3/13/2019

PRINT NAME: Robert Korfman

Date: _____

Signature of Consultant/Representative: _____

Date: _____

PRINT NAME: _____

Date: _____

Signature of Tenant: _____

Date: _____

PRINT NAME: _____

Date: _____

Current Owner Power of Attorney

I am the current owner of the described real property and that I am aware of the nature and effect the request for Remodeling to my property, which is hereby made by me or I am hereby authorizing Lefaw Manufacture II, LLC to be my legal representative before the Board. (Board and/or Committee) relative to all matters concerning this application.

Sworn to and subscribed before me
this 13 day of March, 2019

Notary Public

State of Florida

My Commission Expires: 3/1/21 (Check One) ☒ Personally known to me; OR ☐ Produced Identification _____

ANISLEY CURBELO
MY COMMISSION # GG 078380
EXPIRES: March 1, 2021
Bonded Thru Budget Notary Services



Signature of Current Owner

Print Name

City of Hollywood
Historic Preservation Board
Planning Department
2600 Hollywood Boulevard
Hollywood, FL 33022

Morelia Gourmet Paletas
1919 Hollywood Boulevard

Legal Description:

Hollywood 1-210 B Lot 14, 15 BLK 24
Folio N: 514215014390

Project Information:

Existing 2,627 SF commercial Space to be remodeled for a new Ice Cream store, replace existing storefront, interior removal or replacement of existing materials, elements, equipment, and fixtures.

March 14, 2019

**City of Hollywood
Historic Preservation Board**

**Morelia Gourmet Paletas Hollywood Store
Process Number: B18-109280
Site Address: 1919 Hollywood Boulevard
Miami, FL 33020**

Criteria Statement

Re: Consistency with all applicable criteria found in Article 5 of the City of Hollywood's Zoning & Land Development Regulation:

The proposed exterior scope of work of the project consists of replacing the storefront of the existing one-story of commercial building facing Hollywood Blvd. Existing façade above the storefront is to remain. Pedestrian walk, awning, and roof are also to remain.

The proposed storefront replacement is commensurate with the building mass and its proportions. This design includes the use of traditional materials such as stucco, and clear impact rated glass with aluminum black color frame. The storefront design is a result of a balance between aesthetics and functionality, keeping the simplicity and elegance of the architectural style.

The new storefront is compatible and continues the relationship between the existing architectural style of the adjacent properties and the other buildings along the street. The proposed storefront keeps the simplicity of the old façade and the surrounding buildings.

The proposed design keeps the width and height of the existing façade in order to keep the appropriate scale and consistency with the neighboring buildings. It also keeps the width and height of existing storefront opening. The design reflects a simple composition of basic structure in context with adjacent buildings.




Best regards,

**Ana Paula Pirondi Ibarra
VIA Design Studio
AA26002071i**

LOCATION MAP

NOT TO SCALE

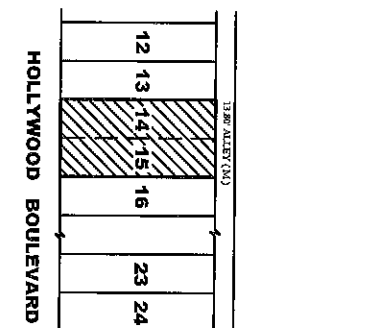

NORTH 19th AVENUE

PROPERTY ADDRESS: 1919-1921 HOLLYWOOD BLVD., HOLLYWOOD, FL. 33020

LEGAL DESCRIPTION: LOTS 14 AND 15, BLOCK 24, HOLLYWOOD, ACCORDING TO THE PLAT THEREOF, RECORDED IN PLAT BOOK 1, PAGE 21, OF THE PUBLIC RECORDS OF BROWARD COUNTY, FLORIDA.

SURVEYOR'S NOTES:

- 1) OWNERSHIP SUBJECT TO OPINION OF TITLE.
- 2) NOT VALID WITHOUT THE SIGNATURE AND RAISED SEAL OF A FLORIDA LICENSED SURVEYOR AND MAPPER.
- 3) THE SURVEY DEPICTED HERE IS NOT COVERED BY PROFESSIONAL LIABILITY INSURANCE.
- 4) LEGAL DESCRIPTION PROVIDED BY CLIENT.
- 5) UNDERGROUND ENCROACHMENTS NOT LOCATED.
- 6) ELEVATIONS ARE BASED ON NORTH AMERICAN VERTICAL DATUM OF 1988.
- 7) OWNERSHIP OF FENCES ARE UNKNOWN.
- 8) THERE MAY BE ADDITIONAL RESTRICTIONS NOT SHOWN ON THIS SURVEY THAT MAY BE FOUND IN THE PUBLIC RECORDS OF THIS COUNTY.
- 9) CONTACT THE APPROPRIATE AUTHORITY PRIOR TO ANY DESIGN WORK FOR BUILDING AND ZONING INFORMATION.
- 10) EXAMINATION OF THE ABSTRACT OF TITLE WILL HAVE TO BE MADE TO DETERMINE RECORDED INSTRUMENTS, IF ANY, AFFECTING THIS PROPERTY.
- 11) ELEVATIONS BASED OFF OF BM#1896 LOCH 15-51-42 ELEV. 109.32 NGVD

ADDITIONS OR DELETIONS TO SURVEY MAPS OR REPORTS BY OTHER THAN THE SIGNING PARTY OR PARTIES IS PROHIBITED WITHOUT WRITTEN CONSENT OF THE SIGNING PARTY OR PARTIES.
BEARINGS WHEN SHOWN ARE REFERRED TO AS ASSUMED VALUE OF SAID PB: 1 PG: 21

BOUNDARY SURVEY

LEGEND & ABBREVIATIONS:

| | | | | |
|--|---|--|--|---|
| <p>CONCRETE CONG. BLOCK WALL WOOD DECK COVERED AREA ASPHALT CHAIN LINK FENCE (CLF) WOOD FENCE (WF) IRON FENCE (IF) ARC DISTANCE LEVOTI CENTRAL ANGLE / DELTA RADIUS TANGENT POINT OF TANGENCY POINT OF CURVATURE POINT OF COMPOUND CURVE CATCH BASIN CABLE UTILITY BOX</p> | <p>B.C. = BLOCK CORNER P.L. = PROPERTY LINE C.L. = CENTER LINE M.L. = MONUMENT LINE CALC. = CALCULATED F.M. = FIELD MEASURED P. = PER PLAT TYP. = TYPICAL P.R.M. = PERMANENT REFERENCE MONUMENT P.C.P. = PERMANENT CONTROL POINT F.D. NAIL = FOUND NAIL F.D. D/H = FOUND DRILL HOLE F.D. 1/2" I.P. = FOUND IRON PIPE 1/2" DIAMETER C.M. = CONCRETE MONUMENT W.M. = WATER METER R/W = RIGHT OF WAY</p> | <p>U.E. = UTILITY EASEMENT A.E. = ANCHOR EASEMENT D.E. = DRAINAGE EASEMENT ENCR. = ENCROACHMENT F.F. ELEV. = FINISHED FLOOR ELEVATION N.T.S. = NOT TO SCALE P.B. = PLAT BOOK O.R.B. = OFFICIAL RECORD BOOK M.H. = MAN HOLE O.B.S. = CONCRETE BLOCK STRUCTURE B.D.G. = BUILDING O.H.L. = OVERHEAD UTILITY LINES TEL. = TELEPHONE FACILITIES</p> | <p>P.R.C. = POINT OF REVERSE CURVE CH. = CHORD CH. BRG. = CHORD BEARING B.M. = BENCH MARK B.R. = BEARING REFERENCE P.O.A. = POINT OF COMMENCEMENT P.O.B. = POINT OF BEGINNING T.B.M. = TEMPORARY BENCH MARK P.O.B. = POINT OF BEGINNING T.B.M. = TEMPORARY BENCH MARK F.D. I.R. = FOUND IRON REBAR F.D. P.K.NAIL = FOUND PARKER-KALON NAIL P.S.M. = PROFESSIONAL SURVEYOR AND MAPPER A/C = AIR CONDITIONER PAD T.F. = TRANSFORMER P.P. = POWER POLE D.M.E. = DRAINAGE & MAINTENANCE EASEMENT + 0.0' = EXISTING ELEVATION</p> | <p>ELEV. = ELEVATION SEC. = SECTION TWS. = TOWNSHIP R.D. = RANGE SWK = SIDEWALK</p> |
|--|---|--|--|---|

I HEREBY CERTIFY THAT THE SURVEY REPRESENTED THEREON MEETS THE MINIMUM TECHNICAL REQUIREMENTS ADOPTED BY THE STATE OF FLORIDA BOARD OF LAND SURVEYORS PURSUANT TO SECTION 472.027 FLORIDA STATUTES. THERE ARE NO ENCROACHMENTS, OVERLAPS, EASEMENTS APPEARING ON THE PLAT OR VISIBLE EASEMENTS OTHER THAN AS SHOWN HEREON.

ADIS N. NUNEZ
REGISTERED LAND SURVEYOR
STATE OF FLORIDA #9924

SINCE 1987
BLANCO SURVEYORS INC.

Engineers • Land Surveyors • Planners • LB # 0007059
555 NORTH SHORE DRIVE
MIAMI BEACH, FL 33141

Email: blancosurveyorsinc@yahoo.com

Fax: (305) 865-7810

FLOOD ZONE: X

PANEL: 0569

DATE: 3/12/19

SUFFIX: H

FEMA DATE: 08/18/14 BASE: N/A

COMMUNITY # 125113

DWN. BY: R. BELLO


JOB No. 19-237

SCALE: 1" = 20'

NOT VALID UNLESS EMBOSSED WITH
SURVEYOR'S SEAL



REVISED:

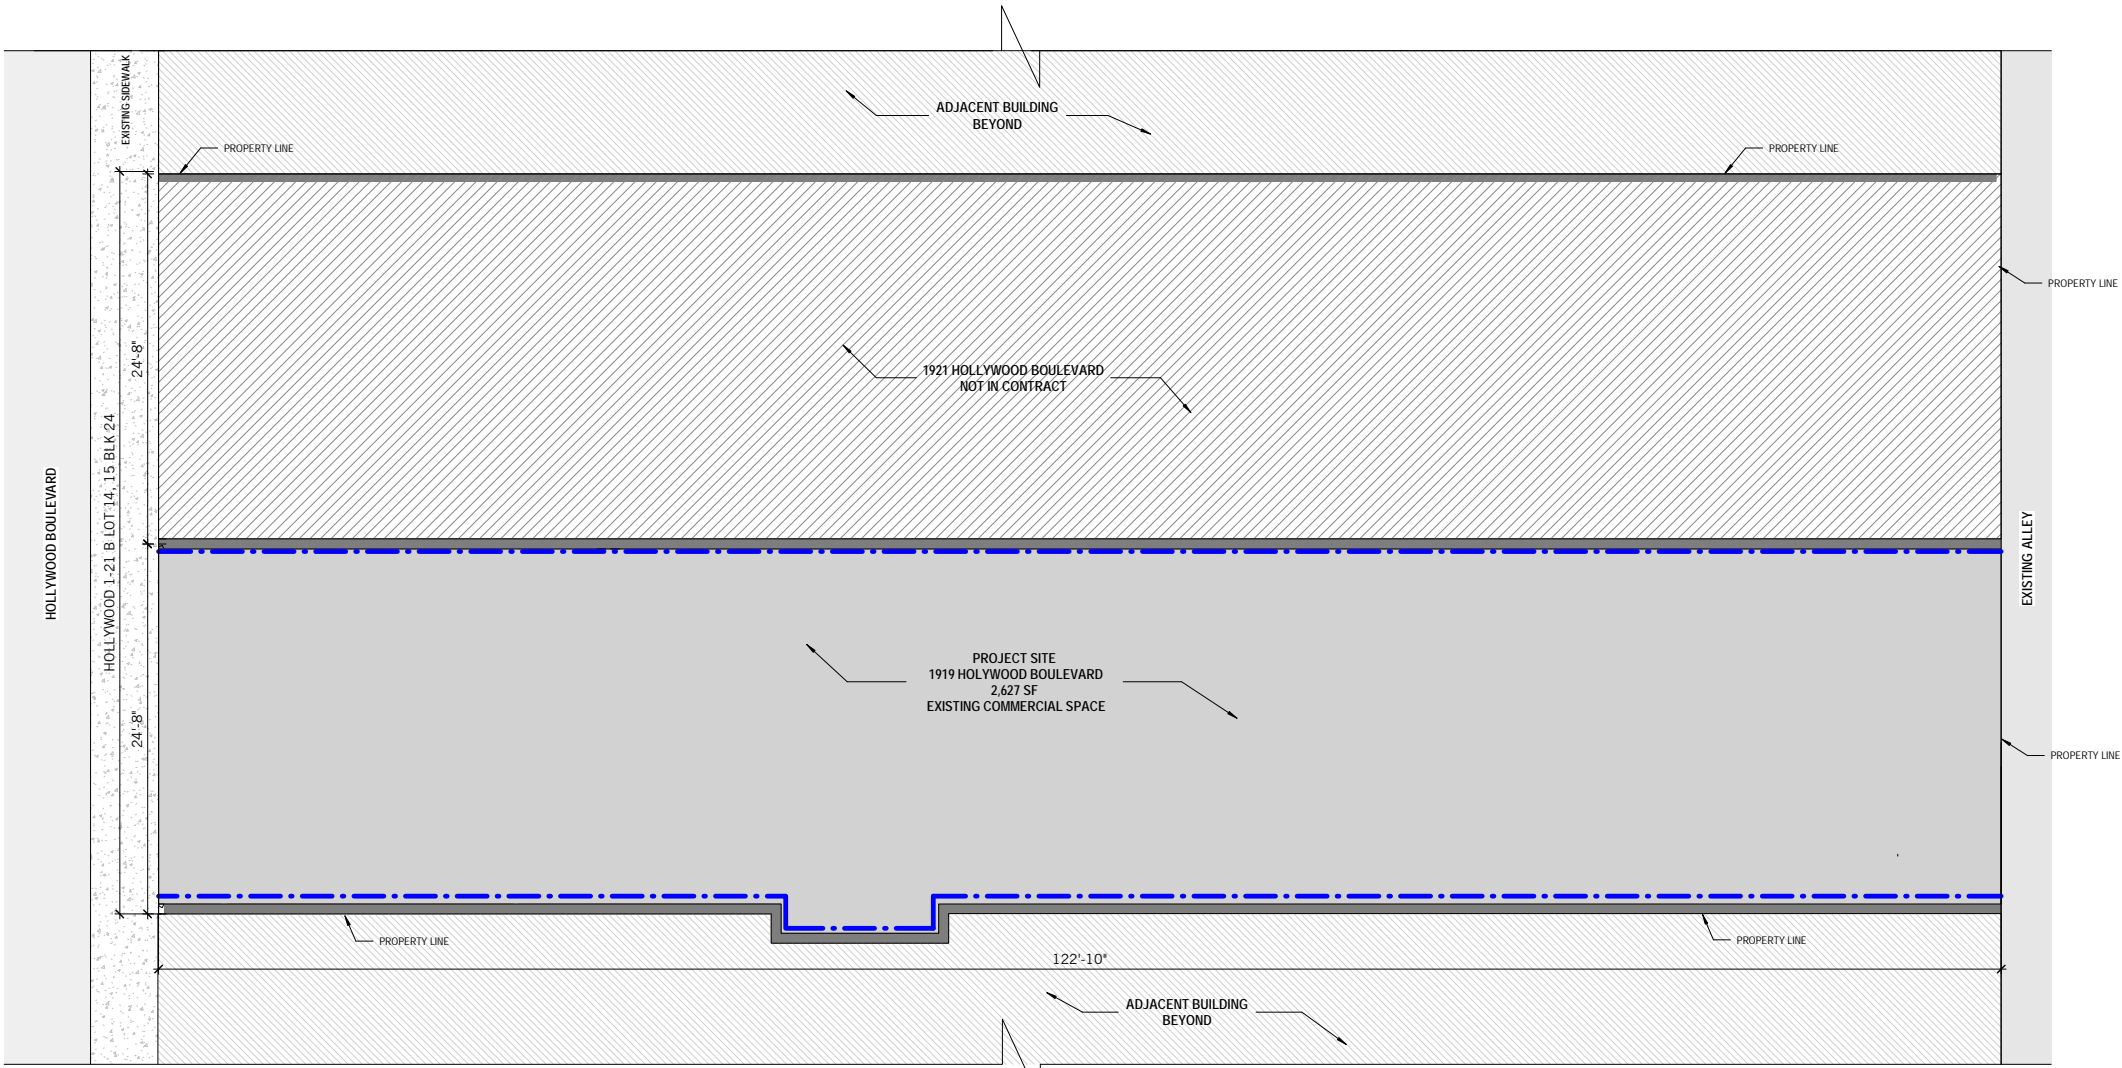

① SITE PLAN
3/8" = 1'-0"

SITE PLAN INFORMATION

PROPERTY ADDRESS: 1919-1921 HOLLYWOOD BOULEVARD
HOLLYWOOD, FL 33020

PROPERTY ID: 5142 15 01 4390

PROPERTY USE: COMMERCIAL

LEGAL DESCRIPTION: HOLLYWOOD 1-21 B LOT 14, 15 BLK 24

SITE PLAN LEGEND

SITE PROJECT

NOT IN CONTRACT

VIADesignStudio

ARCHITECTURE
INTERIOR DESIGN
PLANNING
AA 26002071

103 Westward Drive
MIAMI, FL 33166
305.887.8279
info@viadesignstudio.com

STRUCTURAL ENGINEER:
JUAN VIZCARRA
10936 SW 137TH PL.
MIAMI, FL 33186
786.355.8071
juan@vm2-engineers.com

MEP ENGINEER:
JUAN VIZCARRA
10936 SW 137TH PL.
MIAMI, FL 33186
786.355.8071
juan@vm2-engineers.com

CLIENT: TRANSLEX CORPORAION
NEIL GOODMAN
3330 NE 190TH STREET SUITE 2311
AVENTURA, FL 33180
305.469.8900
translexcorp@gmail.com

SIGNATURE AND SEAL:
VIA DESIGN STUDIO: REBECCA M. BLANCO
DISCIPLINE: ARCHITECTURE
FL REG. NO. 94387

| REVISIONS: | | |
|------------|-------------|------|
| NO. | DESCRIPTION | DATE |
| | | |
| | | |
| | | |
| | | |
| | | |
| | | |
| | | |
| | | |
| | | |



PROJECT NO. 000180321

PROJECT NAME:
MORELIA GOURMET
PALETAS HOLLYWOOD
STORE

DATE: 04/20/18

VDS PROJ. NO: 000180321

SCALE: AS SHOWN

DRAWN:RP

CHECKED: RB


SHEET NAME:

SITE PLAN

SHEET NO.
A-1.00

PROJECT PHASE:
PERMIT SET

By receiving and retaining this material, recipient agrees that they shall not disclose any information they receive from VIA Design Studio to any other person, firm, or corporation, or use the information for their own benefit except in connection with contractual relations with VIA Design Studio. This design is the property of VIA Design Studio and cannot be reproduced in whole or in part without their written consent.

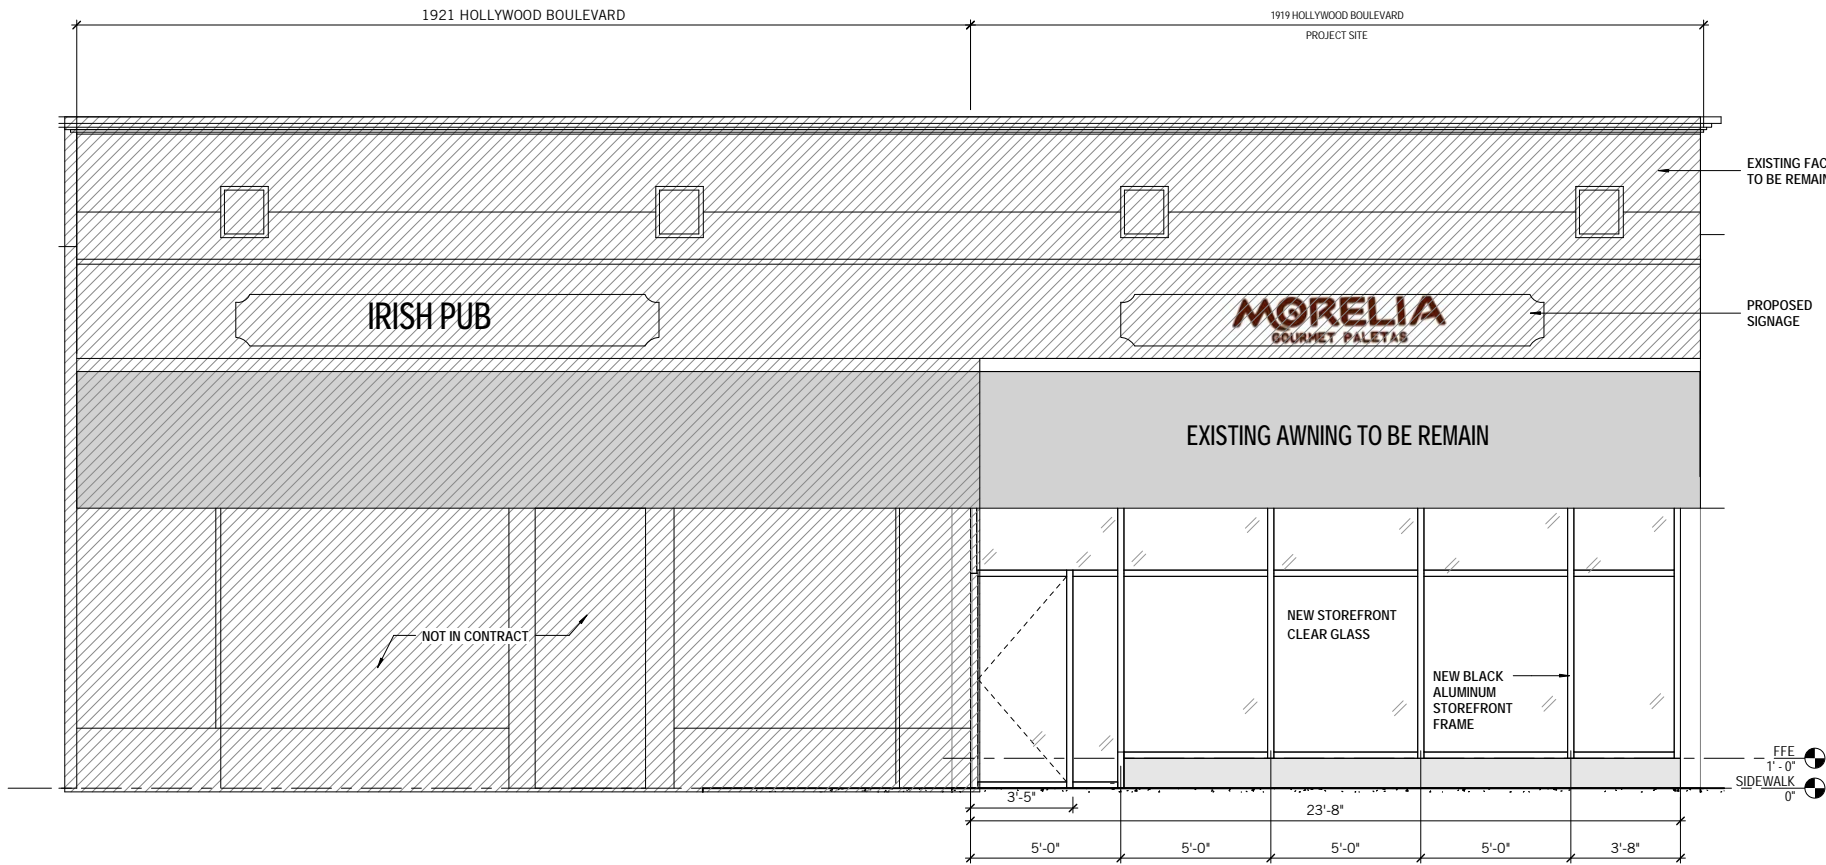

1 EXTERIOR ELEVATION
3/8" = 1'-0"

VIADesignStudio

ARCHITECTURE
INTERIOR DESIGN
PLANNING
AA 26002071

103 Westward Drive
MIAMI, FL 33166
305.887.8279
info@viadesignstudio.com

STRUCTURAL ENGINEER:

JUAN VIZCARRA
10936 SW 137TH PL.
MIAMI, FL 33186
786.355.8071
juan@vm2-engineers.com

MEP ENGINEER:

JUAN VIZCARRA
10936 SW 137TH PL.
MIAMI, FL 33186
786.355.8071
juan@vm2-engineers.com

CLIENT:

TRANSLEX CORPORAION
NEIL GOODMAN
3330 NE 190TH STREET SUITE 2311
AVENTURA, FL 33180
305.469.8900
translexcorp@gmail.com

SIGNATURE AND SEAL:

VIA DESIGN STUDIO: REBECCA M. BLANCO
DISCIPLINE: ARCHITECTURE
FL REG. NO. 94387

REVISIONS:

| NO. | DESCRIPTION | DATE |
|-----|-------------|------|
| | | |
| | | |
| | | |
| | | |
| | | |
| | | |
| | | |
| | | |
| | | |



PROJECT NO. 000180321

PROJECT NAME:

MORELIA GOURMET
PALETAS HOLLYWOOD
STORE

DATE: 04/20/18

VDS PROJ. NO: 000180321

SCALE: AS SHOWN

DRAWN: RP

CHECKED: RB

SHEET NAME:

EXTERIOR ELEVATION


SHEET NO.

A-1.02

PROJECT PHASE:

PERMIT SET

By receiving and retaining this material, recipient agrees that they shall not disclose any information they receive from VIA Design Studio to any other person, firm, or corporation, or use the information for their own benefit except in connection with contractual relations with VIA Design Studio. This design is the property of VIA Design Studio and cannot be reproduced in whole or in part without their written consent.

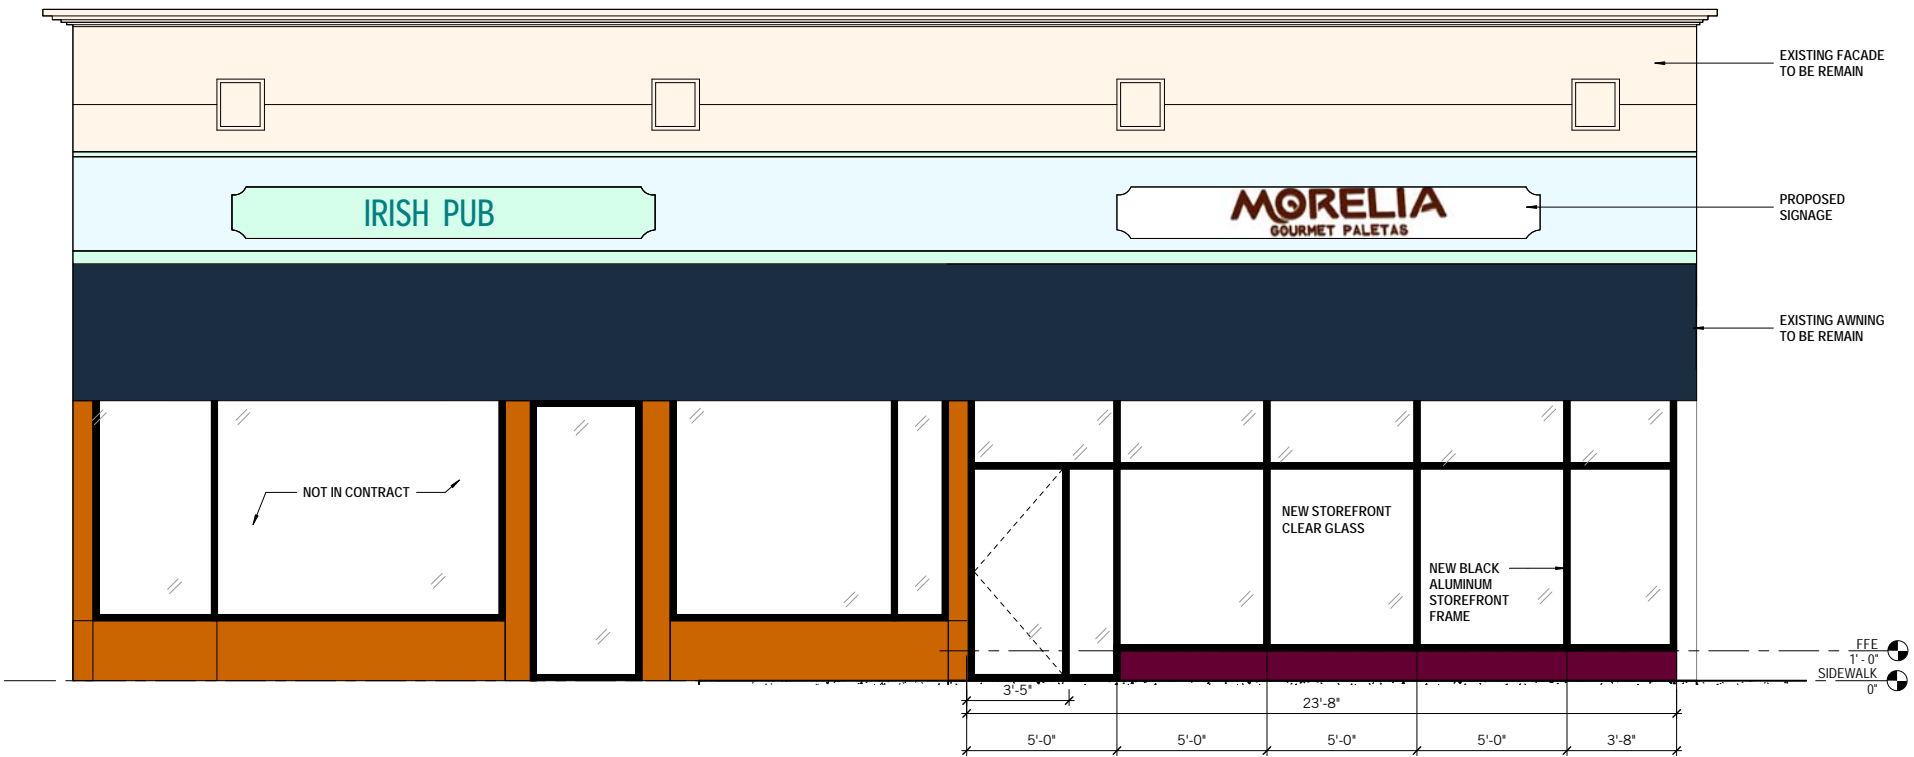

1 COLORED EXTERIOR ELEVATION
3/8" = 1'-0"

VIA Design Studio

ARCHITECTURE
INTERIOR DESIGN
PLANNING
AA 26002071

103 Westward Drive
MIAMI, FL 33166
305.887.8279
info@viadesignstudio.com

STRUCTURAL ENGINEER:

JUAN VIZCARRA
10936 SW 137TH PL.
MIAMI, FL 33186
786.355.8071
juan@vm2-engineers.com

MEP ENGINEER:

JUAN VIZCARRA
10936 SW 137TH PL.
MIAMI, FL 33186
786.355.8071
juan@vm2-engineers.com

CLIENT:

TRANSLEX CORPORAION
NEIL GOODMAN
3330 NE 190TH STREET SUITE 2311
AVENTURA, FL 33180
305.469.8900
translexcorp@gmail.com

SIGNATURE AND SEAL:

VIA DESIGN STUDIO: REBECCA M. BLANCO
DISCIPLINE: ARCHITECTURE
FL REG. NO. 94387

REVISIONS:

| NO. | DESCRIPTION | DATE |
|-----|-------------|------|
| | | |
| | | |
| | | |
| | | |
| | | |
| | | |
| | | |
| | | |
| | | |



PROJECT NO. 000180321

PROJECT NAME:

MORELIA GOURMET
PALETAS HOLLYWOOD
STORE

DATE: 04/20/18

VDS PROJ. NO: 000180321

SCALE: AS SHOWN

DRAWN: RP

CHECKED: RB

SHEET NAME:

COLORED EXTERIOR
ELEVATION

SHEET NO.

A-1.03

PROJECT PHASE:

PERMIT SET

By receiving and retaining this material, recipient agrees that they shall not disclose any information they receive from VIA Design Studio to any other person, firm, or corporation, or use the information for their own benefit except in connection with contractual relations with VIA Design Studio. This design is the property of VIA Design Studio and cannot be reproduced in whole or in part without their written consent.



① SITE FACADE- 1919 HOLLYWOOD BOULEVARD
1" = 10'



② 1921 HOLLYWOOD BOULEVARD
1" = 10'



③ 1917 HOLLYWOOD BOULEVARD
1" = 10'



④ 1920 HOLLYWOOD BOULEVARD
1" = 10'



⑤ 1929 HOLLYWOOD BOULEVARD
1" = 10'



⑥ 2051 HOLLYWOOD BOULEVARD
1/32" = 1'0"



⑦ 2060 HOLLYWOOD BOULEVARD
1" = 10'

VIADesignStudio

ARCHITECTURE
INTERIOR DESIGN
PLANNING
AA 26002071

103 Westward Drive
MIAMI, FL 33166
305.887.8279
info@viadesignstudio.com

STRUCTURAL ENGINEER:

JUAN VIZCARRA
10936 SW 137TH PL.
MIAMI, FL 33186
786.355.8071
juan@vm2-engineers.com

MEP ENGINEER:

JUAN VIZCARRA
10936 SW 137TH PL.
MIAMI, FL 33186
786.355.8071
juan@vm2-engineers.com

CLIENT:

TRANSLEX CORPORAION
NEIL GOODMAN
3330 NE 190TH STREET SUITE 2311
AVENTURA, FL 33180
305.469.8900
translexcorp@gmail.com

SIGNATURE AND SEAL:

VIA DESIGN STUDIO: REBECCA M. BLANCO
DISCIPLINE: ARCHITECTURE
FL REG. NO. 94387

REVISIONS:

| NO. | DESCRIPTION | DATE |
|-----|-------------|------|
| | | |
| | | |
| | | |
| | | |
| | | |
| | | |
| | | |
| | | |
| | | |



PROJECT NO. 000180321

PROJECT NAME:

MORELIA GOURMET
PALETAS HOLLYWOOD
STORE

DATE: 04/20/18

VDS PROJ. NO: 000180321

SCALE: AS SHOWN

DRAWN:RP

CHECKED: RB

SHEET NAME:


PHOTOGRAPHS

SHEET NO.

A-1.05

PROJECT PHASE:

PERMIT SET

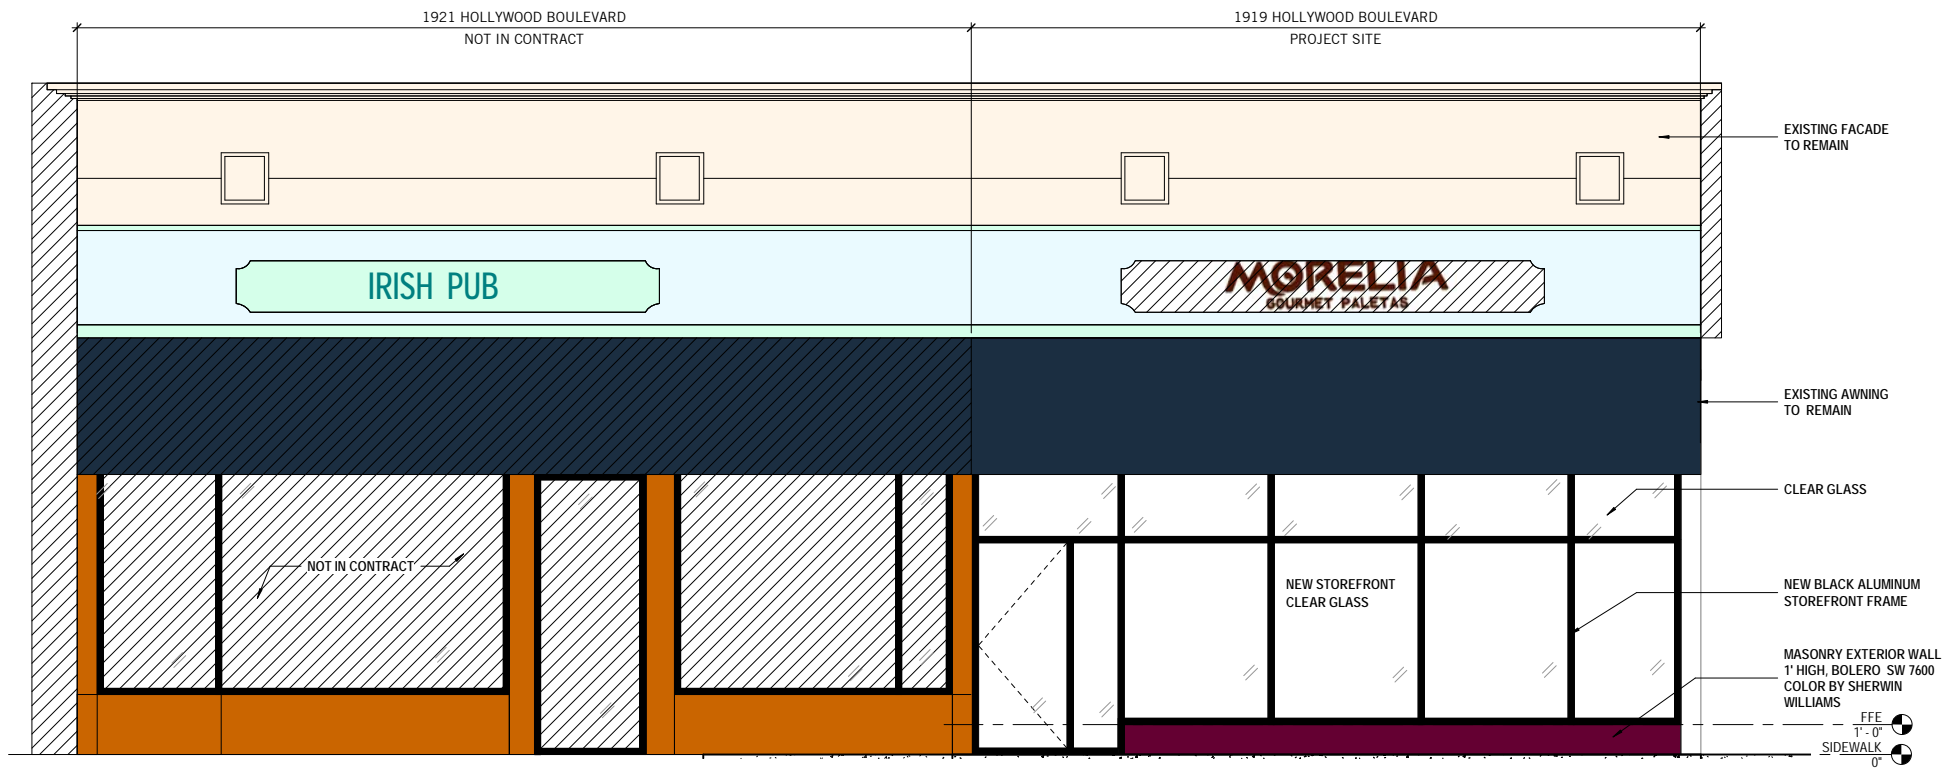

① COLORED EXTERIOR ELEVATION - FINISHES
3/8" = 1'-0"



② STOREFRONT & PAINT SAMPLE
1/32" = 1'-0"

VIADesignStudio

ARCHITECTURE
INTERIOR DESIGN
PLANNING
AA 26002071

103 Westward Drive
MIAMI, FL 33166
305.887.8279
info@viadesignstudio.com

STRUCTURAL ENGINEER:

JUAN VIZCARRA
10936 SW 137TH PL.
MIAMI, FL 33186
786.355.8071
juan@vm2-engineers.com

MEP ENGINEER:

JUAN VIZCARRA
10936 SW 137TH PL.
MIAMI, FL 33186
786.355.8071
juan@vm2-engineers.com

CLIENT:

TRANSLEX CORPORAION
NEIL GOODMAN
3330 NE 190TH STREET SUITE 2311
AVENTURA, FL 33180
305.469.8900
translexcorp@gmail.com

SIGNATURE AND SEAL:

VIA DESIGN STUDIO: REBECCA M. BLANCO
DISCIPLINE: ARCHITECTURE
FL REG. NO. 94387

REVISIONS:

| NO. | DESCRIPTION | DATE |
|-----|-------------|------|
| | | |
| | | |
| | | |
| | | |
| | | |
| | | |
| | | |
| | | |
| | | |



PROJECT NO. 000180321

PROJECT NAME:

MORELIA GOURMET
PALETAS HOLLYWOOD
STORE

DATE: 04/20/18

VDS PROJ. NO: 000180321

SCALE: AS SHOWN

DRAWN: RP

CHECKED: RB

SHEET NAME:

EXTERIOR
ELEVATION- FINISHES

SHEET NO.

A-1.04

PROJECT PHASE:

PERMIT SET

By receiving and retaining this material, recipient agrees that they shall not disclose any information they receive from VIA Design Studio to any other person, firm, or corporation, or use the information for their own benefit except in connection with contractual relations with VIA Design Studio. This design is the property of VIA Design Studio and cannot be reproduced in whole or in part without their written consent.

VIADesignStudio

ARCHITECTURE
INTERIOR DESIGN
PLANNING
AA 26002071

103 Westward Drive
MIAMI, FL 33166
305.887.8279
info@viadesignstudio.com

STRUCTURAL ENGINEER:
JUAN VIZCARRA
10936 SW 137TH PL.
MIAMI, FL 33186
786.355.8071
juan@vm2-engineers.com

MEP ENGINEER:
JUAN VIZCARRA
10936 SW 137TH PL.
MIAMI, FL 33186
786.355.8071
juan@vm2-engineers.com

CLIENT: TRANSLEX CORPORAION
NEIL GOODMAN
3330 NE 190TH STREET SUITE 2311
AVENTURA, FL 33180
305.469.8900
translexcorp@gmail.com

SIGNATURE AND SEAL:
VIA DESIGN STUDIO: REBECCA M. BLANCO
DISCIPLINE: ARCHITECTURE
FL REG. NO. 94387

| REVISIONS: | | |
|------------|-------------|------|
| NO. | DESCRIPTION | DATE |
| | | |
| | | |
| | | |
| | | |
| | | |
| | | |
| | | |
| | | |
| | | |



PROJECT NO. 000180321

PROJECT NAME:
MORELIA GOURMET
PALETAS HOLLYWOOD
STORE

DATE: 04/20/18

VDS PROJ. NO: 000180321

SCALE: AS SHOWN


DRAWN:RP

CHECKED: RB

SHEET NAME:
STREET PROFILE

SHEET NO.
A-1.07

PROJECT PHASE:
PERMIT SET

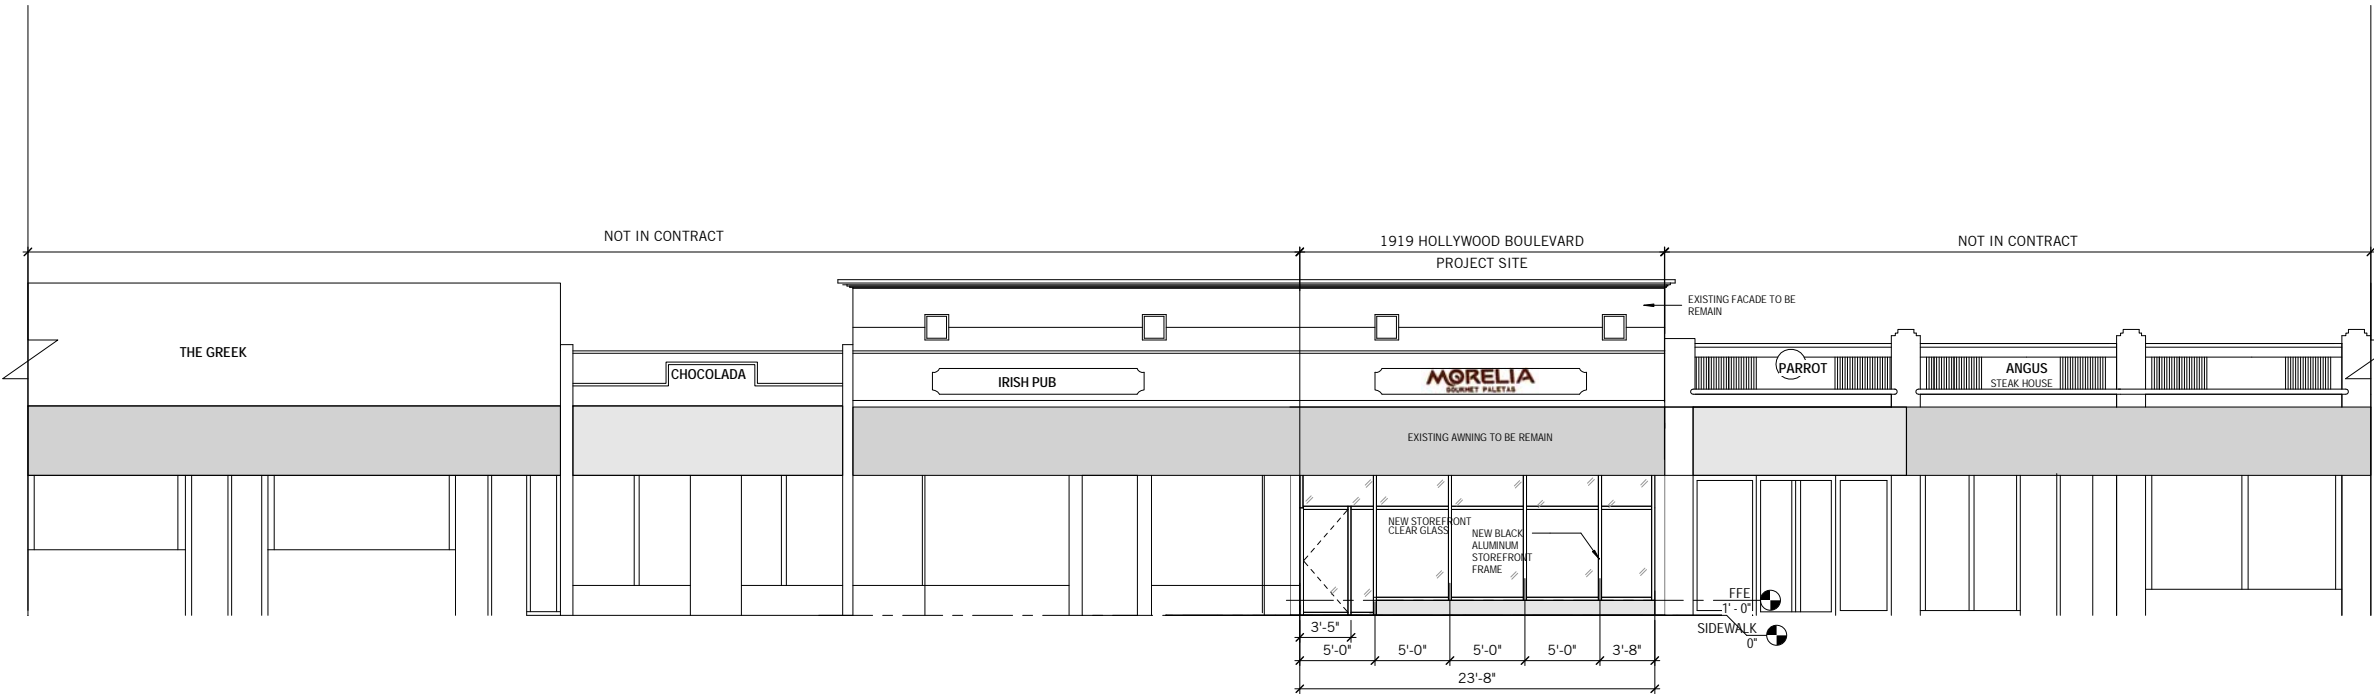

1 STREET PROFILE
3/8" = 1'-0"

By receiving and retaining this material, recipient agrees that they shall not disclose any information they receive from VIA Design Studio to any other person, firm, or corporation, or use the information for their own benefit except in connection with contractual relations with VIA Design Studio. This design is the property of VIA Design Studio and cannot be reproduced in whole or in part without their written consent.



1 STREET PROFILE 1
1:10" = 1'-0"



2 STREET PROFILE 2
1:10" = 1'-0"

VIADesignStudio

ARCHITECTURE
INTERIOR DESIGN
PLANNING
AA 26002071

103 Westward Drive
MIAMI, FL 33166
305.887.8279
info@viadesignstudio.com

STRUCTURAL ENGINEER:
JUAN VIZCARRA
10936 SW 137TH PL.
MIAMI, FL 33186
786.355.8071
juan@vm2-engineers.com

MEP ENGINEER:
JUAN VIZCARRA
10936 SW 137TH PL.
MIAMI, FL 33186
786.355.8071
juan@vm2-engineers.com

CLIENT: TRANSLEX CORPORAION
NEIL GOODMAN
3330 NE 190TH STREET SUITE 2311
AVENTURA, FL 33180
305.469.8900
translexcorp@gmail.com

SIGNATURE AND SEAL:
VIA DESIGN STUDIO: REBECCA M. BLANCO
DISCIPLINE: ARCHITECTURE
FL REG. NO. 94387

| REVISIONS: | | |
|------------|-------------|------|
| NO. | DESCRIPTION | DATE |
| | | |
| | | |
| | | |
| | | |
| | | |
| | | |
| | | |
| | | |



PROJECT NO. 000180321

PROJECT NAME:
MORELIA GOURMET
PALETAS HOLLYWOOD
STORE

DATE: 04/20/18

VDS PROJ. NO: 000180321

SCALE: AS SHOWN

DRAWN: RP

CHECKED: RB

SHEET NAME:
STREET PROFILE

SHEET NO.
A-1.06

PROJECT PHASE:
PERMIT SET

Register for E-Mail Notifications[New Search](#)[Permit](#)[Reviews](#)[Inspections](#)[Contractor](#)**Permit Details**

| | | |
|-----------------------------------|---------------------------|--------------------------------|
| Process #: | Permit #: M8900132 | Master Permit: M8900132 |
| Status: Closed | | |
| <u>List All Subpermits</u> | | |

| Site Information | |
|---------------------------------------|-----------------------------|
| Address: 1919 HOLLYWOOD BL | Folio#: 514215014390 |
| Sub-division: HOLLYWOOD 1-21 B | Value: \$2,700.00 |
| Lot: 14 | Block: 24 |
| | Sq Ft: 0 |

| Permit Information | |
|--|-----------------------------------|
| Application Type: REPLACE CONDENSING UNIT | Application Date: 00/00/00 |
| Job Name: IRVING BERLIN'S MEN'S SHOP | Permit Date: 02/22/89 |
| Film Number: F900251 | CO/CC Date: |
| | Total Fees: \$56.55 |

| Applicant / Contact Information |
|---|
| Name: IGLOO AIR CONDITIONING |
| Address: 7400 NE 4 COURT MIAMI, FL |

| Property Owner Information |
|-------------------------------------|
| Name: FIRST NATL BANK OF HWD |
| Address: |

| Contractor Information |
|---|
| Name: IGLOO AIR CONDITIONING (<u>Permits + Details</u>) |
| Address: 7400 NE 4 COURT MIAMI, FL |

Register for E-Mail Notifications

To receive automatic e-mail notifications about plan review and inspection updates for this process/permit number, enter your email address below. Notifications are sent within one hour of a plan review or inspection update.

E-mail notifications are not available for this permit.

[Back to the Previous Page](#)

Contact us

City of Hollywood
2600 Hollywood Boulevard
Hollywood, FL 33020-4807
Phone: 954-967-HELP
(4357)

Quick Links

[Apps Download](#)
[Staff Directory](#)
[Mobile Site](#)
[A-Z Directory](#)

Using This Site

[Site Map](#)
[Accessibility](#)
[Privacy](#)
[Copyright Notices](#)

Register for E-Mail Notifications

[New Search](#)

[Permit](#)

[Approvals](#)

[Reviews](#)

[Inspections](#)

[Contractor](#)

Permit Details

| | | |
|-----------------------------------|-----------------------------|----------------------------------|
| Process #: | Permit #: B18-109280 | Master Permit: B18-109280 |
| Status: APPLIED | | |
| <u>List All Subpermits</u> | | |

Site Information

| | |
|---|-----------------------------|
| Address: 1919 HOLLYWOOD BLVD | Folio#: 514215014390 |
| Sub-division: HOLLYWOOD 1-21 B , | Value: \$100,000.00 |
| Lot: 14,15 | Block: 24 |
| | Sq Ft: 0 |

Permit Information

| | |
|--|--------------------------------------|
| Application Type: ALTERATIONS-INTERIOR - INTERIOR RENOVATION OF 2600 SF FOR NEW ICE CREAM STORE | Application Date: 12/5/2018 |
| Job Name: DH INVESTMENTS GROUP LLC | Permit Date: |
| Film Number: | CO/CC Date: N/A |
| | Total Fees: \$3,711.81 |
| | Recorded Payments: \$1,207.00 |
| | Balance: \$2,504.81 |

Applicant / Contact Information

Name: CONQUER BUILDERS, INC.
Address: 1446 NW 153RD LANE PEMBROKE PINES, FL

Property Owner Information

Name: DH INVESTMENTS GROUP LLC
Address: 18851 NE 29 AVE STE 402 AVENTURA FL 33180

Contractor Information

Name: CONQUER BUILDERS, INC. **(Permits + Details)**
Address: 1446 NW 153RD LANE PEMBROKE PINES, FL

Register for E-Mail Notifications

To receive automatic e-mail notifications about plan review and inspection updates for this process/permit number, enter your email address below. Notifications are sent within one hour of a plan review or inspection update.

E-Mail Address:

[Sign Up](#)

[Back to the Previous Page](#)

Contact us

City of Hollywood
2600 Hollywood Boulevard
Hollywood, FL 33020-4807
Phone: 954-967-HELP

Quick Links

[Apps Download](#)
[Staff Directory](#)
[Mobile Site](#)
[A-Z Directory](#)

Using This Site

[Site Map](#)
[Accessibility](#)
[Privacy](#)
[Copyright Notices](#)

Register for E-Mail Notifications[New Search](#)[Permit](#)[Approvals](#)[Reviews](#)[Inspections](#)[Contractor](#)**Permit Details**

| | | |
|-----------------------------------|-----------------------------|----------------------------------|
| Process #: | Permit #: B18-108092 | Master Permit: B18-108092 |
| Status: ISSUED | | |
| <u>List All Subpermits</u> | | |

| Site Information | |
|---|-----------------------------|
| Address: 1921 HOLLYWOOD BLVD | Folio#: 514215014390 |
| Sub-division: HOLLYWOOD 1-21 B , | Value: \$900.00 |
| Lot: 14,15 Block: 24 | Sq Ft: 0 |

| Permit Information | |
|---|-------------------------------------|
| Application Type: TEMPORARY STRUCTURE - ERECT TEMPORARY PARK-LET | Application Date: 10/11/2018 |
| Job Name: DH INVESTMENTS GROUP LLC | Permit Date: 1/23/2019 |
| Film Number: | CO/CC Date: N/A |
| | Total Fees: \$238.28 |
| | Recorded Payments: \$238.28 |
| | Balance: \$0.00 |

| Applicant / Contact Information |
|--|
| Name: RANCO CONSTRUCTION CORP OF S F |
| Address: 2514 HOLLYWOOD BL #501 HOLLYWOOD, FL |

| Property Owner Information |
|---|
| Name: DH INVESTMENTS GROUP LLC |
| Address: 18851 NE 29 AVE STE 402 AVENTURA FL 33180 |

| Contractor Information |
|---|
| Name: RANCO CONSTRUCTION CORP OF S F (<u>Permits + Details</u>) |
| Address: 2514 HOLLYWOOD BL #501 HOLLYWOOD, FL |

Register for E-Mail Notifications

To receive automatic e-mail notifications about plan review and inspection updates for this process/permit number, enter your email address below. Notifications are sent within one hour of a plan review or inspection update.

E-Mail Address:

[Sign Up](#)[Back to the Previous Page](#)**Contact us**

City of Hollywood
2600 Hollywood Boulevard
Hollywood, FL 33020-4807
Phone: 954-967-HELP

Quick Links

[Apps Download](#)
[Staff Directory](#)
[Mobile Site](#)
[A-Z Directory](#)

Using This Site

[Site Map](#)
[Accessibility](#)
[Privacy](#)
[Copyright Notices](#)

Register for E-Mail Notifications

[New Search](#)

[Permit](#)

[Approvals](#)

[Reviews](#)

[Inspections](#)

[Contractor](#)

Permit Details

| | | |
|-----------------------------------|-----------------------------|----------------------------------|
| Process #: | Permit #: M17-101262 | Master Permit: M17-101262 |
| Status: CLOSED | | |
| <u>List All Subpermits</u> | | |

| Site Information | |
|---|-----------------------------|
| Address: 1921 HOLLYWOOD BLVD | Folio#: 514215014390 |
| Sub-division: HOLLYWOOD 1-21 B , | Value: \$600.00 |
| Lot: 14,15 | Block: 24 |
| | Sq Ft: 0 |

| Permit Information | |
|--|-------------------------------------|
| Application Type: CHEMICAL FIRE EXTINGUISHING SYSTEM - UPGRAD FIRE SUPPRESSION SYSTEM | Application Date: 10/10/2017 |
| Job Name: DH INVESTMENTS GROUP LLC | Permit Date: 12/5/2017 |
| Film Number: | CO/CC Date: N/A |
| | Total Fees: \$292.14 |
| | Recorded Payments: \$292.14 |
| | Balance: \$0.00 |

| Applicant / Contact Information | |
|---|--|
| Name: FIRE RANGER EXTINGUISHER SERVICE INC | |
| Address: 3906 NE 5 AVE OAKLAND PK, FL | |

| Property Owner Information | |
|---|--|
| Name: DH INVESTMENTS GROUP LLC | |
| Address: 18851 NE 29 AVE STE 402 AVENTURA FL 33180 | |

| Contractor Information | |
|---|--|
| Name: FIRE RANGER EXTINGUISHER SERVICE INC (Permits + Details) | |
| Address: 3906 NE 5 AVE OAKLAND PK, FL | |

Register for E-Mail Notifications

To receive automatic e-mail notifications about plan review and inspection updates for this process/permit number, enter your email address below. Notifications are sent within one hour of a plan review or inspection update.

E-Mail Address:

[Sign Up](#)

[Back to the Previous Page](#)

Contact us

City of Hollywood
2600 Hollywood Boulevard
Hollywood, FL 33020-4807
Phone: 954-967-HELP

Quick Links

[Apps Download](#)
[Staff Directory](#)
[Mobile Site](#)
[A-Z Directory](#)

Using This Site

[Site Map](#)
[Accessibility](#)
[Privacy](#)
[Copyright Notices](#)

Register for E-Mail Notifications

[New Search](#)

[Permit](#)

[Approvals](#)

[Reviews](#)

[Inspections](#)

[Contractor](#)

Permit Details

| | | |
|-----------------------------------|-----------------------------|----------------------------------|
| Process #: | Permit #: B16-104708 | Master Permit: B16-104708 |
| Status: CLOSED | | |
| <u>List All Subpermits</u> | | |

Site Information

| | |
|---|-----------------------------|
| Address: 1919 HOLLYWOOD BLVD | Folio#: 514215014390 |
| Sub-division: HOLLYWOOD 1-21 B , | Value: \$400.00 |
| Lot: 14,15 | Block: 24 |
| | Sq Ft: 0 |

Permit Information

| | |
|--|------------------------------------|
| Application Type: SIGN - NON ILLUMINATED SIGN | Application Date: 8/16/2016 |
| Job Name: DH INVESTMENTS GROUP LLC | Permit Date: 9/30/2016 |
| Film Number: | CO/CC Date: N/A |
| | Total Fees: \$202.91 |
| | Recorded Payments: \$202.91 |
| | Balance: \$0.00 |

Applicant / Contact Information

Name: GM SIGNS INC
Address: 5991 SW 44 ST DAVIE, FL

Property Owner Information

Name: DH INVESTMENTS GROUP LLC
Address: 18851 NE 29 AVE STE 402 AVENTURA FL 33180

Contractor Information

Name: GM SIGNS INC ([Permits + Details](#))
Address: 5991 SW 44 ST DAVIE, FL

Register for E-Mail Notifications

To receive automatic e-mail notifications about plan review and inspection updates for this process/permit number, enter your email address below. Notifications are sent within one hour of a plan review or inspection update.

E-Mail Address:

[Sign Up](#)

[Back to the Previous Page](#)

Contact us

City of Hollywood
2600 Hollywood Boulevard
Hollywood, FL 33020-4807
Phone: 954-967-HELP

Quick Links

[Apps Download](#)
[Staff Directory](#)
[Mobile Site](#)
[A-Z Directory](#)

Using This Site

[Site Map](#)
[Accessibility](#)
[Privacy](#)
[Copyright Notices](#)

Register for E-Mail Notifications

[New Search](#)

[Permit](#)

[Approvals](#)

[Reviews](#)

[Inspections](#)

[Contractor](#)

Permit Details

| | | |
|-----------------------------------|-----------------------------|----------------------------------|
| Process #: | Permit #: B08-104823 | Master Permit: B08-104823 |
| Status: CLOSED | | |
| <u>List All Subpermits</u> | | |

| Site Information | |
|--|-----------------------------|
| Address: 1919-1921 HOLLYWOOD BLVD | Folio#: 514215014390 |
| Sub-division: HOLLYWOOD 1-21 B , | Value: \$3,600.00 |
| Lot: 14,15 Block: 24 | Sq Ft: 0 |

| Permit Information | |
|---|-------------------------------------|
| Application Type: AWNINGS - ALUM OR CANVAS | Application Date: 10/22/2008 |
| Job Name: | Permit Date: 11/17/2008 |
| Film Number: | CO/CC Date: N/A |
| | Total Fees: \$498.40 |
| | Recorded Payments: \$498.40 |
| | Balance: \$0.00 |

| Applicant / Contact Information |
|--|
| Name: AWNINGS BY K C |
| Address: 1975 N W 18 ST # B POMPANO BCH, FL |

| Property Owner Information |
|--|
| Name: S & M LANCASTER PROP INC |
| Address: 1915 HOLLYWOOD BLVD #201 |

| Contractor Information |
|--|
| Name: AWNINGS BY K C (Permits + Details) |
| Address: 1975 N W 18 ST # B POMPANO BCH, FL |

Register for E-Mail Notifications

To receive automatic e-mail notifications about plan review and inspection updates for this process/permit number, enter your email address below. Notifications are sent within one hour of a plan review or inspection update.

E-Mail Address:

[Sign Up](#)

[Back to the Previous Page](#)

Contact us

City of Hollywood
2600 Hollywood Boulevard
Hollywood, FL 33020-4807
Phone: 954-967-HELP

Quick Links

[Apps Download](#)
[Staff Directory](#)
[Mobile Site](#)
[A-Z Directory](#)

Using This Site

[Site Map](#)
[Accessibility](#)
[Privacy](#)
[Copyright Notices](#)

Register for E-Mail Notifications[New Search](#)[Permit](#)[Approvals](#)[Reviews](#)[Inspections](#)[Contractor](#)**Permit Details**

| | | |
|-----------------------------------|-----------------------------|----------------------------------|
| Process #: | Permit #: M08-100966 | Master Permit: M08-100966 |
| Status: CLOSED | | |
| <u>List All Subpermits</u> | | |

| Site Information | |
|---|-----------------------------|
| Address: 1919 HOLLYWOOD BLVD | Folio#: 514215014390 |
| Sub-division: HOLLYWOOD 1-21 B , | Value: \$2,400.00 |
| Lot: 14,15 Block: 24 | Sq Ft: 0 |

| Permit Information | |
|--|------------------------------------|
| Application Type: A/C CENTRAL (REPLACEMENT) | Application Date: 9/2/2008 |
| Job Name: | Permit Date: 10/3/2008 |
| Film Number: | CO/CC Date: N/A |
| | Total Fees: \$391.75 |
| | Recorded Payments: \$391.75 |
| | Balance: \$0.00 |

| Applicant / Contact Information | |
|--|--|
| Name: ALL YEAR COOLING & HEATING INC | |
| Address: 1345 N E 4 AVE AVE FT LAUDERDALE, FL | |

| Property Owner Information | |
|--|--|
| Name: S & M LANCASTER PROP INC | |
| Address: 1915 HOLLYWOOD BLVD #201 | |

| Contractor Information | |
|--|--|
| Name: ALL YEAR COOLING & HEATING INC (<u>Permits + Details</u>) | |
| Address: 1345 N E 4 AVE AVE FT LAUDERDALE, FL | |

Register for E-Mail Notifications

To receive automatic e-mail notifications about plan review and inspection updates for this process/permit number, enter your email address below. Notifications are sent within one hour of a plan review or inspection update.

E-Mail Address:[Sign Up](#)[Back to the Previous Page](#)**Contact us**

City of Hollywood
2600 Hollywood Boulevard
Hollywood, FL 33020-4807
Phone: 954-967-HELP

Quick Links

[Apps Download](#)
[Staff Directory](#)
[Mobile Site](#)
[A-Z Directory](#)

Using This Site

[Site Map](#)
[Accessibility](#)
[Privacy](#)
[Copyright Notices](#)

Register for E-Mail Notifications

[New Search](#)

[Permit](#)

[Reviews](#)

[Inspections](#)

[Contractor](#)

Permit Details

| | | |
|----------------------------------|---------------------------|--------------------------------|
| Process #: 10543 | Permit #: P0600661 | Master Permit: B0604670 |
| Status: Closed | | |
| <u>Show Master Permit</u> | | |

| Site Information | |
|---------------------------------------|-----------------------------|
| Address: 1921 HOLLYWOOD BL | Folio#: 514215014390 |
| Sub-division: HOLLYWOOD 1-21 B | Value: \$1,100.00 |
| Lot: 14 | Sq Ft: 0 |
| Block: 24 | |

| Permit Information | |
|--|-----------------------------------|
| Application Type: PLUMBING WORK | Application Date: 04/18/06 |
| Job Name: MIAM MIAM RESTAURANT | Permit Date: 05/08/06 |
| Film Number: 0804881 | CO/CC Date: |
| | Total Fees: \$47.70 |

| Applicant / Contact Information |
|--|
| Name: FIVE STAR SERVICES INC |
| Address: 4869 KENSINGTON CIRCLE CORAL SPRINGS, FL |

| Property Owner Information |
|---|
| Name: S & M LANCASTER PROP INC |
| Address: 1915 HOLLYWOOD BLVD #201 HOLLYWOOD FL 33020 |

| Contractor Information |
|---|
| Name: FIVE STAR SERVICES INC (<u>Permits + Details</u>) |
| Address: 4869 KENSINGTON CIRCLE CORAL SPRINGS, FL |

Register for E-Mail Notifications

To receive automatic e-mail notifications about plan review and inspection updates for this process/permit number, enter your email address below. Notifications are sent within one hour of a plan review or inspection update.

E-mail notifications are not available for this permit.

[Back to the Previous Page](#)

Contact us

City of Hollywood
2600 Hollywood Boulevard
Hollywood, FL 33020-4807
Phone: 954-967-HELP
(4357)

Quick Links

[Apps Download](#)
[Staff Directory](#)
[Mobile Site](#)
[A-Z Directory](#)

Using This Site

[Site Map](#)
[Accessibility](#)
[Privacy](#)
[Copyright Notices](#)

Register for E-Mail Notifications

[New Search](#)

[Permit](#)

[Reviews](#)

[Inspections](#)

[Contractor](#)

Permit Details

| | | |
|----------------------------------|---------------------------|--------------------------------|
| Process #: 9621 | Permit #: E0600900 | Master Permit: B0604670 |
| Status: Closed | | |
| <u>Show Master Permit</u> | | |

| Site Information | |
|---------------------------------------|-----------------------------|
| Address: 1921 HOLLYWOOD BL | Folio#: 514215014390 |
| Sub-division: HOLLYWOOD 1-21 B | Value: \$1,000.00 |
| Lot: 14 | Sq Ft: 0 |
| Block: 24 | |

| Permit Information | |
|--|-----------------------------------|
| Application Type: ELECTRICAL WORK | Application Date: 04/18/06 |
| Job Name: MIAM MIAM RESTAURANT | Permit Date: 04/27/06 |
| Film Number: 0804881 | CO/CC Date: |
| | Total Fees: \$45.35 |

| Applicant / Contact Information |
|---|
| Name: METRO ELECTRIC SERVICE |
| Address: 15050 NE 20TH AVE N MIAMI BEACH, FL |

| Property Owner Information |
|---|
| Name: S & M LANCASTER PROP INC |
| Address: 1915 HOLLYWOOD BLVD #201 HOLLYWOOD FL 33020 |

| Contractor Information |
|---|
| Name: METRO ELECTRIC SERVICE (Permits + Details) |
| Address: 15050 NE 20TH AVE N MIAMI BEACH, FL |

Register for E-Mail Notifications

To receive automatic e-mail notifications about plan review and inspection updates for this process/permit number, enter your email address below. Notifications are sent within one hour of a plan review or inspection update.

E-mail notifications are not available for this permit.

[Back to the Previous Page](#)

Contact us

City of Hollywood
2600 Hollywood Boulevard
Hollywood, FL 33020-4807
Phone: 954-967-HELP
(4357)

Quick Links

[Apps Download](#)
[Staff Directory](#)
[Mobile Site](#)
[A-Z Directory](#)

Using This Site

[Site Map](#)
[Accessibility](#)
[Privacy](#)
[Copyright Notices](#)

Register for E-Mail Notifications

[New Search](#)

[Permit](#)

[Reviews](#)

[Inspections](#)

[Contractor](#)

Permit Details

| | | |
|-----------------------------------|---------------------------|--------------------------------|
| Process #: 8642 | Permit #: B0604670 | Master Permit: B0604670 |
| Status: Closed | | |
| <u>List All Subpermits</u> | | |

| Site Information | |
|---------------------------------------|-----------------------------|
| Address: 1921 HOLLYWOOD BL | Folio#: 514215014390 |
| Sub-division: HOLLYWOOD 1-21 B | Value: \$3,500.00 |
| Lot: 14 | Sq Ft: 0 |
| Block: 24 | |

| Permit Information | |
|--|-----------------------------------|
| Application Type: DEMOLITION-STRUCTURAL(W/O W/S CREDIT) | Application Date: 04/18/06 |
| Job Name: MIAM MIAM RESTAURANT | Permit Date: 04/27/06 |
| Film Number: 0804881 | CO/CC Date: |
| | Total Fees: \$196.40 |

| Applicant / Contact Information | |
|--|--|
| Name: PARADISE MANAGEMENT & CONSTRUC | |
| Address: 600 THREE ISLAND BLVD HALLANDALE BCH, FL | |

| Property Owner Information | |
|---|--|
| Name: S & M LANCASTER PROP INC | |
| Address: 1915 HOLLYWOOD BLVD #201 HOLLYWOOD FL 33020 | |

| Contractor Information | |
|---|--|
| Name: PARADISE MANAGEMENT & CONSTRUC (Permits + Details) | |
| Address: 600 THREE ISLAND BLVD HALLANDALE BCH, FL | |

Register for E-Mail Notifications

To receive automatic e-mail notifications about plan review and inspection updates for this process/permit number, enter your email address below. Notifications are sent within one hour of a plan review or inspection update.

E-mail notifications are not available for this permit.

[Back to the Previous Page](#)

Contact us

City of Hollywood
2600 Hollywood Boulevard
Hollywood, FL 33020-4807
Phone: 954-967-HELP
(4357)

Quick Links

[Apps Download](#)
[Staff Directory](#)
[Mobile Site](#)
[A-Z Directory](#)

Using This Site

[Site Map](#)
[Accessibility](#)
[Privacy](#)
[Copyright Notices](#)

Register for E-Mail Notifications

[New Search](#)

[Permit](#)

[Reviews](#)

[Inspections](#)

[Contractor](#)

Permit Details

| | | |
|-----------------------------------|---------------------------|--------------------------------|
| Process #: 8404 | Permit #: P0600600 | Master Permit: P0600600 |
| Status: Closed | | |
| <u>List All Subpermits</u> | | |

| Site Information | |
|---------------------------------------|-----------------------------|
| Address: 1921 HOLLYWOOD BL | Folio#: 514215014390 |
| Sub-division: HOLLYWOOD 1-21 B | Value: \$400.00 |
| Lot: 14 | Block: 24 |
| | Sq Ft: 0 |

| Permit Information | |
|---------------------------------------|-----------------------------------|
| Application Type: GAS PIPING | Application Date: 04/14/06 |
| Job Name: MIAM MIAM RESTAURANT | Permit Date: 04/24/06 |
| Film Number: 0605553 | CO/CC Date: |
| | Total Fees: \$100.35 |

| Applicant / Contact Information | |
|---|--|
| Name: TECO PEOPLES GAS | |
| Address: 15779 W DIXIE HWY N MIAMI BEACH, FL | |

| Property Owner Information | |
|---|--|
| Name: S & M LANCASTER PROP INC | |
| Address: 1915 HOLLYWOOD BLVD #201 HOLLYWOOD FL 33020 | |

| Contractor Information | |
|---|--|
| Name: TECO PEOPLES GAS (<u>Permits + Details</u>) | |
| Address: 15779 W DIXIE HWY N MIAMI BEACH, FL | |

Register for E-Mail Notifications

To receive automatic e-mail notifications about plan review and inspection updates for this process/permit number, enter your email address below. Notifications are sent within one hour of a plan review or inspection update.

E-mail notifications are not available for this permit.

[Back to the Previous Page](#)

Contact us

City of Hollywood
2600 Hollywood Boulevard
Hollywood, FL 33020-4807
Phone: 954-967-HELP
(4357)

Quick Links

[Apps Download](#)
[Staff Directory](#)
[Mobile Site](#)
[A-Z Directory](#)

Using This Site

[Site Map](#)
[Accessibility](#)
[Privacy](#)
[Copyright Notices](#)

Register for E-Mail Notifications

[New Search](#)

[Permit](#)

[Reviews](#)

[Inspections](#)

[Contractor](#)

Permit Details

| | | |
|----------------------------------|---------------------------|--------------------------------|
| Process #: 28466 | Permit #: M0700049 | Master Permit: B0604226 |
| Status: Closed | | |
| <u>Show Master Permit</u> | | |

| Site Information | |
|---------------------------------------|-----------------------------|
| Address: 1921 HOLLYWOOD BL | Folio#: 514215014390 |
| Sub-division: HOLLYWOOD 1-21 B | Value: \$13,000.00 |
| Lot: 14 | Sq Ft: 0 |
| Block: 24 | |

| Permit Information | |
|--------------------------------------|-----------------------------------|
| Application Type: HOOD SYSTEM | Application Date: 09/13/05 |
| Job Name: MIAM MIAM | Permit Date: 01/23/07 |
| Film Number: 0900571 | CO/CC Date: |
| | Total Fees: \$289.55 |

| Applicant / Contact Information | |
|--|--|
| Name: FIVE STAR EXTRAORDINARY INT | |
| Address: 4869 KENSINGTON CIRCLE CORAL SPRINGS, FL | |

| Property Owner Information | |
|---|--|
| Name: S & M LANCASTER PROP INC | |
| Address: 1915 HOLLYWOOD BLVD #201 HOLLYWOOD FL 33020 | |

| Contractor Information | |
|--|--|
| Name: FIVE STAR EXTRAORDINARY INT (<u>Permits + Details</u>) | |
| Address: 4869 KENSINGTON CIRCLE CORAL SPRINGS, FL | |

Register for E-Mail Notifications

To receive automatic e-mail notifications about plan review and inspection updates for this process/permit number, enter your email address below. Notifications are sent within one hour of a plan review or inspection update.

E-mail notifications are not available for this permit.

[Back to the Previous Page](#)

Contact us

City of Hollywood
2600 Hollywood Boulevard
Hollywood, FL 33020-4807
Phone: 954-967-HELP
(4357)

Quick Links

[Apps Download](#)
[Staff Directory](#)
[Mobile Site](#)
[A-Z Directory](#)

Using This Site

[Site Map](#)
[Accessibility](#)
[Privacy](#)
[Copyright Notices](#)

Register for E-Mail Notifications[New Search](#)[Permit](#)[Reviews](#)[Inspections](#)[Contractor](#)**Permit Details**

| | | |
|----------------------------------|---------------------------|--------------------------------|
| Process #: 20731 | Permit #: E0601971 | Master Permit: B0604226 |
| Status: Closed | | |
| <u>Show Master Permit</u> | | |

| Site Information | |
|---------------------------------------|-----------------------------|
| Address: 1921 HOLLYWOOD BL | Folio#: 514215014390 |
| Sub-division: HOLLYWOOD 1-21 B | Value: \$10,000.00 |
| Lot: 14 | Block: 24 |
| | Sq Ft: 0 |

| Permit Information | |
|--|-----------------------------------|
| Application Type: ELECTRICAL WORK | Application Date: 09/13/05 |
| Job Name: MIAM MIAM | Permit Date: 08/23/06 |
| Film Number: 0900571 | CO/CC Date: |
| | Total Fees: \$228.50 |

| Applicant / Contact Information |
|--|
| Name: CLARKES A/C & ELECTRIC |
| Address: 3450 N E 6 TERRACE POMPANO BEACH, FL |

| Property Owner Information |
|---|
| Name: S & M LANCASTER PROP INC |
| Address: 1915 HOLLYWOOD BLVD #201 HOLLYWOOD FL 33020 |

| Contractor Information |
|--|
| Name: CLARKES A/C & ELECTRIC (Permits + Details) |
| Address: 3450 N E 6 TERRACE POMPANO BEACH, FL |

Register for E-Mail Notifications

To receive automatic e-mail notifications about plan review and inspection updates for this process/permit number, enter your email address below. Notifications are sent within one hour of a plan review or inspection update.

E-mail notifications are not available for this permit.

[Back to the Previous Page](#)

Contact us

City of Hollywood
2600 Hollywood Boulevard
Hollywood, FL 33020-4807
Phone: 954-967-HELP
(4357)

Quick Links

[Apps Download](#)
[Staff Directory](#)
[Mobile Site](#)
[A-Z Directory](#)

Using This Site

[Site Map](#)
[Accessibility](#)
[Privacy](#)
[Copyright Notices](#)

Register for E-Mail Notifications

[New Search](#)

[Permit](#)

[Reviews](#)

[Inspections](#)

[Contractor](#)

Permit Details

| | | |
|----------------------------------|---------------------------|--------------------------------|
| Process #: 20731 | Permit #: E0601971 | Master Permit: B0604226 |
| Status: Closed | | |
| <u>Show Master Permit</u> | | |

Site Information

| | |
|---------------------------------------|-----------------------------|
| Address: 1921 HOLLYWOOD BL | Folio#: 514215014390 |
| Sub-division: HOLLYWOOD 1-21 B | Value: \$10,000.00 |
| Lot: 14 | Sq Ft: 0 |
| Block: 24 | |

Permit Information

| | |
|--|-----------------------------------|
| Application Type: ELECTRICAL WORK | Application Date: 09/13/05 |
| Job Name: MIAM MIAM | Permit Date: 08/23/06 |
| Film Number: 0900571 | CO/CC Date: |
| | Total Fees: \$228.50 |

Applicant / Contact Information

Name: CLARKES A/C & ELECTRIC
Address: 3450 N E 6 TERRACE POMPANO BEACH, FL

Property Owner Information

Name: S & M LANCASTER PROP INC
Address: 1915 HOLLYWOOD BLVD #201 HOLLYWOOD FL 33020

Contractor Information

Name: CLARKES A/C & ELECTRIC **(Permits + Details)**
Address: 3450 N E 6 TERRACE POMPANO BEACH, FL

Register for E-Mail Notifications

To receive automatic e-mail notifications about plan review and inspection updates for this process/permit number, enter your email address below. Notifications are sent within one hour of a plan review or inspection update.

E-mail notifications are not available for this permit.

[Back to the Previous Page](#)

Contact us

City of Hollywood
2600 Hollywood Boulevard
Hollywood, FL 33020-4807
Phone: 954-967-HELP
(4357)

Quick Links

[Apps Download](#)
[Staff Directory](#)
[Mobile Site](#)
[A-Z Directory](#)

Using This Site

[Site Map](#)
[Accessibility](#)
[Privacy](#)
[Copyright Notices](#)

Register for E-Mail Notifications

[New Search](#)

[Permit](#)

[Reviews](#)

[Inspections](#)

[Contractor](#)

Permit Details

| | | |
|----------------------------------|---------------------------|--------------------------------|
| Process #: 18915 | Permit #: M0601082 | Master Permit: B0604226 |
| Status: Closed | | |
| <u>Show Master Permit</u> | | |

| Site Information | |
|---------------------------------------|-----------------------------|
| Address: 1921 HOLLYWOOD BL | Folio#: 514215014390 |
| Sub-division: HOLLYWOOD 1-21 B | Value: \$2,000.00 |
| Lot: 14 | Sq Ft: 0 |
| Block: 24 | |

| Permit Information | |
|--|-----------------------------------|
| Application Type: MECHANICAL WORK | Application Date: 09/13/05 |
| Job Name: MIAM MIAM | Permit Date: 08/04/06 |
| Film Number: 0900571 | CO/CC Date: |
| | Total Fees: \$65.70 |

| Applicant / Contact Information |
|--|
| Name: AA FIRE EQUIPMENT COMPANY INC |
| Address: 480 N E 159 ST N MIAMI BEACH, FL |

| Property Owner Information |
|---|
| Name: S & M LANCASTER PROP INC |
| Address: 1915 HOLLYWOOD BLVD #201 HOLLYWOOD FL 33020 |

| Contractor Information |
|--|
| Name: AA FIRE EQUIPMENT COMPANY INC (Permits + Details) |
| Address: 480 N E 159 ST N MIAMI BEACH, FL |

Register for E-Mail Notifications

To receive automatic e-mail notifications about plan review and inspection updates for this process/permit number, enter your email address below. Notifications are sent within one hour of a plan review or inspection update.

E-mail notifications are not available for this permit.

[Back to the Previous Page](#)

Contact us

City of Hollywood
2600 Hollywood Boulevard
Hollywood, FL 33020-4807
Phone: 954-967-HELP
(4357)

Quick Links

[Apps Download](#)
[Staff Directory](#)
[Mobile Site](#)
[A-Z Directory](#)

Using This Site

[Site Map](#)
[Accessibility](#)
[Privacy](#)
[Copyright Notices](#)

Register for E-Mail Notifications[New Search](#)[Permit](#)[Reviews](#)[Inspections](#)[Contractor](#)**Permit Details**

| | | |
|----------------------------------|---------------------------|--------------------------------|
| Process #: 11472 | Permit #: P0600717 | Master Permit: B0604226 |
| Status: Closed | | |
| <u>Show Master Permit</u> | | |

| Site Information | |
|---------------------------------------|-----------------------------|
| Address: 1921 HOLLYWOOD BL | Folio#: 514215014390 |
| Sub-division: HOLLYWOOD 1-21 B | Value: \$15,000.00 |
| Lot: 14 | Block: 24 |
| | Sq Ft: 0 |

| Permit Information | |
|--|-----------------------------------|
| Application Type: PLUMBING WORK | Application Date: 09/13/05 |
| Job Name: MIAM MIAM | Permit Date: 05/16/06 |
| Film Number: 0900571 | CO/CC Date: |
| | Total Fees: \$330.25 |

| Applicant / Contact Information |
|--|
| Name: FIVE STAR SERVICES INC |
| Address: 2211 N DIXIE HWY WILTON MANORS, FL |

| Property Owner Information |
|---|
| Name: S & M LANCASTER PROP INC |
| Address: 1915 HOLLYWOOD BLVD #201 HOLLYWOOD FL 33020 |

| Contractor Information |
|---|
| Name: FIVE STAR SERVICES INC (<u>Permits + Details</u>) |
| Address: 2211 N DIXIE HWY WILTON MANORS, FL |

Register for E-Mail Notifications

To receive automatic e-mail notifications about plan review and inspection updates for this process/permit number, enter your email address below. Notifications are sent within one hour of a plan review or inspection update.

E-mail notifications are not available for this permit.

[Back to the Previous Page](#)

Contact us

City of Hollywood
2600 Hollywood Boulevard
Hollywood, FL 33020-4807
Phone: 954-967-HELP
(4357)

Quick Links

[Apps Download](#)
[Staff Directory](#)
[Mobile Site](#)
[A-Z Directory](#)

Using This Site

[Site Map](#)
[Accessibility](#)
[Privacy](#)
[Copyright Notices](#)

Register for E-Mail Notifications

[New Search](#)

[Permit](#)

[Reviews](#)

[Inspections](#)

[Contractor](#)

Permit Details

| | | |
|----------------------------------|---------------------------|--------------------------------|
| Process #: 11495 | Permit #: M0600664 | Master Permit: B0604226 |
| Status: Closed | | |
| <u>Show Master Permit</u> | | |

| Site Information | |
|---------------------------------------|-----------------------------|
| Address: 1921 HOLLYWOOD BL | Folio#: 514215014390 |
| Sub-division: HOLLYWOOD 1-21 B | Value: \$20,500.00 |
| Lot: 14 | Sq Ft: 0 |
| Block: 24 | |

| Permit Information | |
|--|-----------------------------------|
| Application Type: MECHANICAL WORK | Application Date: 09/13/05 |
| Job Name: MIAM MIAM | Permit Date: 05/16/06 |
| Film Number: 0900571 | CO/CC Date: |
| | Total Fees: \$442.35 |

| Applicant / Contact Information |
|--|
| Name: FIVE STAR SERVICES INC |
| Address: P O BOX 770536 CORAL SPRINGS, FL |

| Property Owner Information |
|---|
| Name: S & M LANCASTER PROP INC |
| Address: 1915 HOLLYWOOD BLVD #201 HOLLYWOOD FL 33020 |

| Contractor Information |
|---|
| Name: FIVE STAR SERVICES INC (<u>Permits + Details</u>) |
| Address: P O BOX 770536 CORAL SPRINGS, FL |

Register for E-Mail Notifications

To receive automatic e-mail notifications about plan review and inspection updates for this process/permit number, enter your email address below. Notifications are sent within one hour of a plan review or inspection update.

E-mail notifications are not available for this permit.

[Back to the Previous Page](#)

Contact us

City of Hollywood
2600 Hollywood Boulevard
Hollywood, FL 33020-4807
Phone: 954-967-HELP
(4357)

Quick Links

[Apps Download](#)
[Staff Directory](#)
[Mobile Site](#)
[A-Z Directory](#)

Using This Site

[Site Map](#)
[Accessibility](#)
[Privacy](#)
[Copyright Notices](#)

Register for E-Mail Notifications

[New Search](#)

[Permit](#)

[Reviews](#)

[Inspections](#)

[Contractor](#)

Permit Details

| | | |
|----------------------------------|---------------------------|--------------------------------|
| Process #: 11472 | Permit #: P0600717 | Master Permit: B0604226 |
| Status: Closed | | |
| <u>Show Master Permit</u> | | |

Site Information

| | |
|---------------------------------------|-----------------------------|
| Address: 1921 HOLLYWOOD BL | Folio#: 514215014390 |
| Sub-division: HOLLYWOOD 1-21 B | Value: \$15,000.00 |
| Lot: 14 | Sq Ft: 0 |
| Block: 24 | |

Permit Information

| | |
|--|-----------------------------------|
| Application Type: PLUMBING WORK | Application Date: 09/13/05 |
| Job Name: MIAM MIAM | Permit Date: 05/16/06 |
| Film Number: 0900571 | CO/CC Date: |
| | Total Fees: \$330.25 |

Applicant / Contact Information

Name: FIVE STAR SERVICES INC
Address: 2211 N DIXIE HWY WILTON MANORS, FL

Property Owner Information

Name: S & M LANCASTER PROP INC
Address: 1915 HOLLYWOOD BLVD #201 HOLLYWOOD FL 33020

Contractor Information

Name: FIVE STAR SERVICES INC (**Permits + Details**)
Address: 2211 N DIXIE HWY WILTON MANORS, FL

Register for E-Mail Notifications

To receive automatic e-mail notifications about plan review and inspection updates for this process/permit number, enter your email address below. Notifications are sent within one hour of a plan review or inspection update.

E-mail notifications are not available for this permit.

[Back to the Previous Page](#)

Contact us

City of Hollywood
2600 Hollywood Boulevard
Hollywood, FL 33020-4807
Phone: 954-967-HELP
(4357)

Quick Links

[Apps Download](#)
[Staff Directory](#)
[Mobile Site](#)
[A-Z Directory](#)

Using This Site

[Site Map](#)
[Accessibility](#)
[Privacy](#)
[Copyright Notices](#)

Register for E-Mail Notifications[New Search](#)[Permit](#)[Reviews](#)[Inspections](#)[Contractor](#)**Permit Details**

| | | |
|-----------------------------------|---------------------------|--------------------------------|
| Process #: 3453 | Permit #: B0604226 | Master Permit: B0604226 |
| Status: Closed | | |
| <u>List All Subpermits</u> | | |

| Site Information | |
|---------------------------------------|-----------------------------|
| Address: 1921 HOLLYWOOD BL | Folio#: 514215014390 |
| Sub-division: HOLLYWOOD 1-21 B | Value: \$110,000.00 |
| Lot: 14 | Sq Ft: 0 |
| Block: 24 | |

| Permit Information | |
|---|-----------------------------------|
| Application Type: ALTERATIONS-INTERIOR | Application Date: 09/13/05 |
| Job Name: MIAM MIAM | Permit Date: 04/17/06 |
| Film Number: 0900571 | CO/CC Date: |
| | Total Fees: \$2,815.25 |

| Applicant / Contact Information |
|--|
| Name: PARADISE MANAGEMENT & CONSTRUCT |
| Address: 600 THREE ISLAND BLVD HALLANDALE BCH, FL |

| Property Owner Information |
|---|
| Name: S & M LANCASTER PROP INC |
| Address: 1915 HOLLYWOOD BLVD #201 HOLLYWOOD FL 33020 |

| Contractor Information |
|--|
| Name: PARADISE MANAGEMENT & CONSTRUCT (Permits + Details) |
| Address: 600 THREE ISLAND BLVD HALLANDALE BCH, FL |

Register for E-Mail Notifications

To receive automatic e-mail notifications about plan review and inspection updates for this process/permit number, enter your email address below. Notifications are sent within one hour of a plan review or inspection update.

E-mail notifications are not available for this permit.

[Back to the Previous Page](#)

Contact us

City of Hollywood
2600 Hollywood Boulevard
Hollywood, FL 33020-4807
Phone: 954-967-HELP
(4357)

Quick Links

[Apps Download](#)
[Staff Directory](#)
[Mobile Site](#)
[A-Z Directory](#)

Using This Site

[Site Map](#)
[Accessibility](#)
[Privacy](#)
[Copyright Notices](#)

Register for E-Mail Notifications

[New Search](#)

[Permit](#)

[Reviews](#)

[Inspections](#)

[Contractor](#)

Permit Details

| | | |
|-----------------------------------|---------------------------|--------------------------------|
| Process #: | Permit #: B0102794 | Master Permit: B0102794 |
| Status: Closed | | |
| <u>List All Subpermits</u> | | |

| Site Information | |
|---------------------------------------|-----------------------------|
| Address: 1919 HOLLYWOOD BL | Folio#: 514215014390 |
| Sub-division: HOLLYWOOD 1-21 B | Value: \$500.00 |
| Lot: 14 | Block: 24 |
| | Sq Ft: 0 |

| Permit Information | |
|---|-----------------------------------|
| Application Type: SIGN - FLAT WALL | Application Date: 00/00/00 |
| Job Name: BELLIN | Permit Date: 05/04/01 |
| Film Number: 0135778 | CO/CC Date: |
| | Total Fees: \$35.35 |

| Applicant / Contact Information | |
|--|--|
| Name: GRAPH PLEX CORP | |
| Address: 2301 N 21 AVENUE HOLLYWOOD, FL | |

| Property Owner Information | |
|-----------------------------|--|
| Name: CENTERCITY INC | |
| Address: | |

| Contractor Information | |
|--|--|
| Name: GRAPH PLEX CORP (Permits + Details) | |
| Address: 2301 N 21 AVENUE HOLLYWOOD, FL | |

Register for E-Mail Notifications

To receive automatic e-mail notifications about plan review and inspection updates for this process/permit number, enter your email address below. Notifications are sent within one hour of a plan review or inspection update.

E-mail notifications are not available for this permit.

[Back to the Previous Page](#)

Contact us

City of Hollywood
2600 Hollywood Boulevard
Hollywood, FL 33020-4807
Phone: 954-967-HELP
(4357)

Quick Links

[Apps Download](#)
[Staff Directory](#)
[Mobile Site](#)
[A-Z Directory](#)

Using This Site

[Site Map](#)
[Accessibility](#)
[Privacy](#)
[Copyright Notices](#)

Register for E-Mail Notifications[New Search](#)[Permit](#)[Reviews](#)[Inspections](#)[Contractor](#)**Permit Details**

| | | |
|-----------------------------------|---------------------------|--------------------------------|
| Process #: | Permit #: B0100702 | Master Permit: B0100702 |
| Status: Closed | | |
| <u>List All Subpermits</u> | | |

| Site Information | |
|---------------------------------------|-----------------------------|
| Address: 1919 HOLLYWOOD BL | Folio#: 514215014390 |
| Sub-division: HOLLYWOOD 1-21 B | Value: \$1,925.00 |
| Lot: 14 | Block: 24 |
| | Sq Ft: 0 |

| Permit Information | |
|---|-----------------------------------|
| Application Type: AWNINGS - ALUM OR CANVAS | Application Date: 00/00/00 |
| Job Name: CENTERCITY INC | Permit Date: 02/02/01 |
| Film Number: 0159782 | CO/CC Date: |
| | Total Fees: \$49.58 |

| Applicant / Contact Information |
|--|
| Name: AWNING SERVICE/PREMIERE ENT |
| Address: 2020 WILSON STREET HOLLYWOOD, FL |

| Property Owner Information |
|-----------------------------|
| Name: CENTERCITY INC |
| Address: |

| Contractor Information |
|--|
| Name: AWNING SERVICE/PREMIERE ENT (<u>Permits + Details</u>) |
| Address: 2020 WILSON STREET HOLLYWOOD, FL |

Register for E-Mail Notifications

To receive automatic e-mail notifications about plan review and inspection updates for this process/permit number, enter your email address below. Notifications are sent within one hour of a plan review or inspection update.

E-mail notifications are not available for this permit.

[Back to the Previous Page](#)

Contact us

City of Hollywood
2600 Hollywood Boulevard
Hollywood, FL 33020-4807
Phone: 954-967-HELP
(4357)

Quick Links

[Apps Download](#)
[Staff Directory](#)
[Mobile Site](#)
[A-Z Directory](#)

Using This Site

[Site Map](#)
[Accessibility](#)
[Privacy](#)
[Copyright Notices](#)

Register for E-Mail Notifications[New Search](#)[Permit](#)[Reviews](#)[Inspections](#)[Contractor](#)**Permit Details**

| | | |
|-----------------------------------|---------------------------|--------------------------------|
| Process #: | Permit #: B0006611 | Master Permit: B0006611 |
| Status: Closed | | |
| <u>List All Subpermits</u> | | |

| Site Information | |
|---------------------------------------|-----------------------------|
| Address: 1919 HOLLYWOOD BL | Folio#: 514215014390 |
| Sub-division: HOLLYWOOD 1-21 B | Value: \$15,000.00 |
| Lot: 14 | Block: 24 |
| | Sq Ft: 0 |

| Permit Information | |
|--------------------------------------|-----------------------------------|
| Application Type: RENOVATIONS | Application Date: 00/00/00 |
| Job Name: CENTERCITY INC | Permit Date: 09/08/00 |
| Film Number: 0123306 | CO/CC Date: |
| | Total Fees: \$250.25 |

| Applicant / Contact Information |
|--|
| Name: SEVER DESIGN & CONST INC |
| Address: 5580 N E 28 AV FT LAUDERDALE, FL |

| Property Owner Information |
|-----------------------------|
| Name: CENTERCITY INC |
| Address: |

| Contractor Information |
|---|
| Name: SEVER DESIGN & CONST INC (<u>Permits + Details</u>) |
| Address: 5580 N E 28 AV FT LAUDERDALE, FL |

Register for E-Mail Notifications

To receive automatic e-mail notifications about plan review and inspection updates for this process/permit number, enter your email address below. Notifications are sent within one hour of a plan review or inspection update.

E-mail notifications are not available for this permit.

[Back to the Previous Page](#)

Contact us

City of Hollywood
2600 Hollywood Boulevard
Hollywood, FL 33020-4807
Phone: 954-967-HELP
(4357)

Quick Links

[Apps Download](#)
[Staff Directory](#)
[Mobile Site](#)
[A-Z Directory](#)

Using This Site

[Site Map](#)
[Accessibility](#)
[Privacy](#)
[Copyright Notices](#)

Register for E-Mail Notifications

[New Search](#)

[Permit](#)

[Reviews](#)

[Inspections](#)

[Contractor](#)

Permit Details

| | | |
|-----------------------------------|---------------------------|--------------------------------|
| Process #: | Permit #: M0000205 | Master Permit: M0000205 |
| Status: Closed | | |
| <u>List All Subpermits</u> | | |

| Site Information | |
|---------------------------------------|-----------------------------|
| Address: 1919 HOLLYWOOD BL | Folio#: 514215014390 |
| Sub-division: HOLLYWOOD 1-21 B | Value: \$2,700.00 |
| Lot: 14 | Sq Ft: 0 |
| Block: 24 | |

| Permit Information | |
|--|-----------------------------------|
| Application Type: MECHANICAL WORK | Application Date: 00/00/00 |
| Job Name: HOLLYWOOD TRAIN STATION | Permit Date: 02/08/00 |
| Film Number: 0002916 | CO/CC Date: |
| | Total Fees: \$61.55 |

| Applicant / Contact Information | |
|---|--|
| Name: FLORIDA COOLING INC | |
| Address: 5888 JOHNSON ST HOLLYWOOD, FL | |

| Property Owner Information | |
|-----------------------------|--|
| Name: CENTERCITY INC | |
| Address: | |

| Contractor Information | |
|--|--|
| Name: FLORIDA COOLING INC (Permits + Details) | |
| Address: 5888 JOHNSON ST HOLLYWOOD, FL | |

Register for E-Mail Notifications

To receive automatic e-mail notifications about plan review and inspection updates for this process/permit number, enter your email address below. Notifications are sent within one hour of a plan review or inspection update.

E-mail notifications are not available for this permit.

[Back to the Previous Page](#)

Contact us

City of Hollywood
2600 Hollywood Boulevard
Hollywood, FL 33020-4807
Phone: 954-967-HELP
(4357)

Quick Links

[Apps Download](#)
[Staff Directory](#)
[Mobile Site](#)
[A-Z Directory](#)

Using This Site

[Site Map](#)
[Accessibility](#)
[Privacy](#)
[Copyright Notices](#)

Register for E-Mail Notifications[New Search](#)[Permit](#)[Reviews](#)[Inspections](#)[Contractor](#)**Permit Details**

| | | |
|-----------------------------------|---------------------------|--------------------------------|
| Process #: | Permit #: M9901511 | Master Permit: M9901511 |
| Status: Closed | | |
| <u>List All Subpermits</u> | | |

| Site Information | |
|---------------------------------------|-----------------------------|
| Address: 1921 HOLLYWOOD BL | Folio#: 514215014390 |
| Sub-division: HOLLYWOOD 1-21 B | Value: \$10,000.00 |
| Lot: 14 | Block: 24 |
| | Sq Ft: 0 |

| Permit Information | |
|--|-----------------------------------|
| Application Type: A/C - CENTRAL - REPLACEMENT | Application Date: 00/00/00 |
| Job Name: ACADEMY OF DANCE | Permit Date: 10/29/99 |
| Film Number: 0000460 | CO/CC Date: |
| | Total Fees: \$173.50 |

| Applicant / Contact Information |
|---|
| Name: FLORIDA COOLING INC |
| Address: 5888 JOHNSON ST HOLLYWOOD, FL |

| Property Owner Information |
|-----------------------------|
| Name: CENTERCITY INC |
| Address: |

| Contractor Information |
|--|
| Name: FLORIDA COOLING INC (<u>Permits + Details</u>) |
| Address: 5888 JOHNSON ST HOLLYWOOD, FL |

Register for E-Mail Notifications

To receive automatic e-mail notifications about plan review and inspection updates for this process/permit number, enter your email address below. Notifications are sent within one hour of a plan review or inspection update.

E-mail notifications are not available for this permit.

[Back to the Previous Page](#)

Contact us

City of Hollywood
2600 Hollywood Boulevard
Hollywood, FL 33020-4807
Phone: 954-967-HELP
(4357)

Quick Links

[Apps Download](#)
[Staff Directory](#)
[Mobile Site](#)
[A-Z Directory](#)

Using This Site

[Site Map](#)
[Accessibility](#)
[Privacy](#)
[Copyright Notices](#)

Register for E-Mail Notifications[New Search](#)[Permit](#)[Reviews](#)[Inspections](#)[Contractor](#)**Permit Details**

| | | |
|-----------------------------------|---------------------------|--------------------------------|
| Process #: | Permit #: B9802452 | Master Permit: B9802452 |
| Status: Closed | | |
| <u>List All Subpermits</u> | | |

| Site Information | |
|---------------------------------------|-----------------------------|
| Address: 1921 HOLLYWOOD BL | Folio#: 514215014390 |
| Sub-division: HOLLYWOOD 1-21 B | Value: \$13,600.00 |
| Lot: 14 | Block: 24 |
| | Sq Ft: 0 |

| Permit Information | |
|---------------------------------------|-----------------------------------|
| Application Type: RE-ROOF FLAT | Application Date: 00/00/00 |
| Job Name: CENTERCITY, INC | Permit Date: 04/14/98 |
| Film Number: 9803031 | CO/CC Date: |
| | Total Fees: \$228.90 |

| Applicant / Contact Information | |
|---|--|
| Name: GEORGE PHILLIPS ASSOCIATES INC | |
| Address: 15021 S BISCAYNE RIVER DR MIAMI, FL | |

| Property Owner Information | |
|-----------------------------|--|
| Name: CENTERCITY INC | |
| Address: | |

| Contractor Information | |
|---|--|
| Name: GEORGE PHILLIPS ASSOCIATES INC (Permits + Details) | |
| Address: 15021 S BISCAYNE RIVER DR MIAMI, FL | |

Register for E-Mail Notifications

To receive automatic e-mail notifications about plan review and inspection updates for this process/permit number, enter your email address below. Notifications are sent within one hour of a plan review or inspection update.

E-mail notifications are not available for this permit.

[Back to the Previous Page](#)

Contact us

City of Hollywood
2600 Hollywood Boulevard
Hollywood, FL 33020-4807
Phone: 954-967-HELP
(4357)

Quick Links

[Apps Download](#)
[Staff Directory](#)
[Mobile Site](#)
[A-Z Directory](#)

Using This Site

[Site Map](#)
[Accessibility](#)
[Privacy](#)
[Copyright Notices](#)

Register for E-Mail Notifications[New Search](#)[Permit](#)[Reviews](#)[Inspections](#)[Contractor](#)**Permit Details**

| | | |
|-----------------------------------|---------------------------|--------------------------------|
| Process #: | Permit #: E9200652 | Master Permit: E9200652 |
| Status: Closed | | |
| <u>List All Subpermits</u> | | |

| Site Information | |
|---------------------------------------|-----------------------------|
| Address: 1921 HOLLYWOOD BL | Folio#: 514215014390 |
| Sub-division: HOLLYWOOD 1-21 B | Value: \$650.00 |
| Lot: 14 | Block: 24 |
| | Sq Ft: 0 |

| Permit Information | |
|---|-----------------------------------|
| Application Type: BURGLAR ALARM - RESIDENTIAL ONLY | Application Date: 00/00/00 |
| Job Name: BROWARD BALLET ACADEMY | Permit Date: 03/13/92 |
| Film Number: F927170 | CO/CC Date: |
| | Total Fees: \$30.35 |

| Applicant / Contact Information |
|---|
| Name: INTRUDER DETECTION SYSTEMS INC |
| Address: P O BOX 494 HOLLYWOOD, FL |

| Property Owner Information |
|------------------------------------|
| Name: SUN BANK OF HOLLYWOOD |
| Address: |

| Contractor Information |
|---|
| Name: INTRUDER DETECTION SYSTEMS INC (Permits + Details) |
| Address: P O BOX 494 HOLLYWOOD, FL |

Register for E-Mail Notifications

To receive automatic e-mail notifications about plan review and inspection updates for this process/permit number, enter your email address below. Notifications are sent within one hour of a plan review or inspection update.

E-mail notifications are not available for this permit.

[Back to the Previous Page](#)

Contact us

City of Hollywood
2600 Hollywood Boulevard
Hollywood, FL 33020-4807
Phone: 954-967-HELP
(4357)

Quick Links

[Apps Download](#)
[Staff Directory](#)
[Mobile Site](#)
[A-Z Directory](#)

Using This Site

[Site Map](#)
[Accessibility](#)
[Privacy](#)
[Copyright Notices](#)