

REGISTRATION

CLIENT



PROJECT INFORMATION

**LARGE USER  
 METER  
 REPLACEMENT**

CITY OF HOLLYWOOD,  
 FLORIDA

PROJECT NUMBER  
 24-0136.00017

CLIENT PROJECT NUMBER

VERIFY SCALES  
 0 1"  
 IF NOT ONE INCH ON THIS SHEET,  
 ADJUST SCALES ACCORDINGLY

REVISIONS

DATE OF ISSUE  
 05/05/2025

DESIGNED BY  
 JR


DRAWN BY  
 BC

CHECKED BY  
 GK

DRAWING TITLE

**KEY MAP**

DRAWING NUMBER  
**KEY-1**  
 02 OF 13

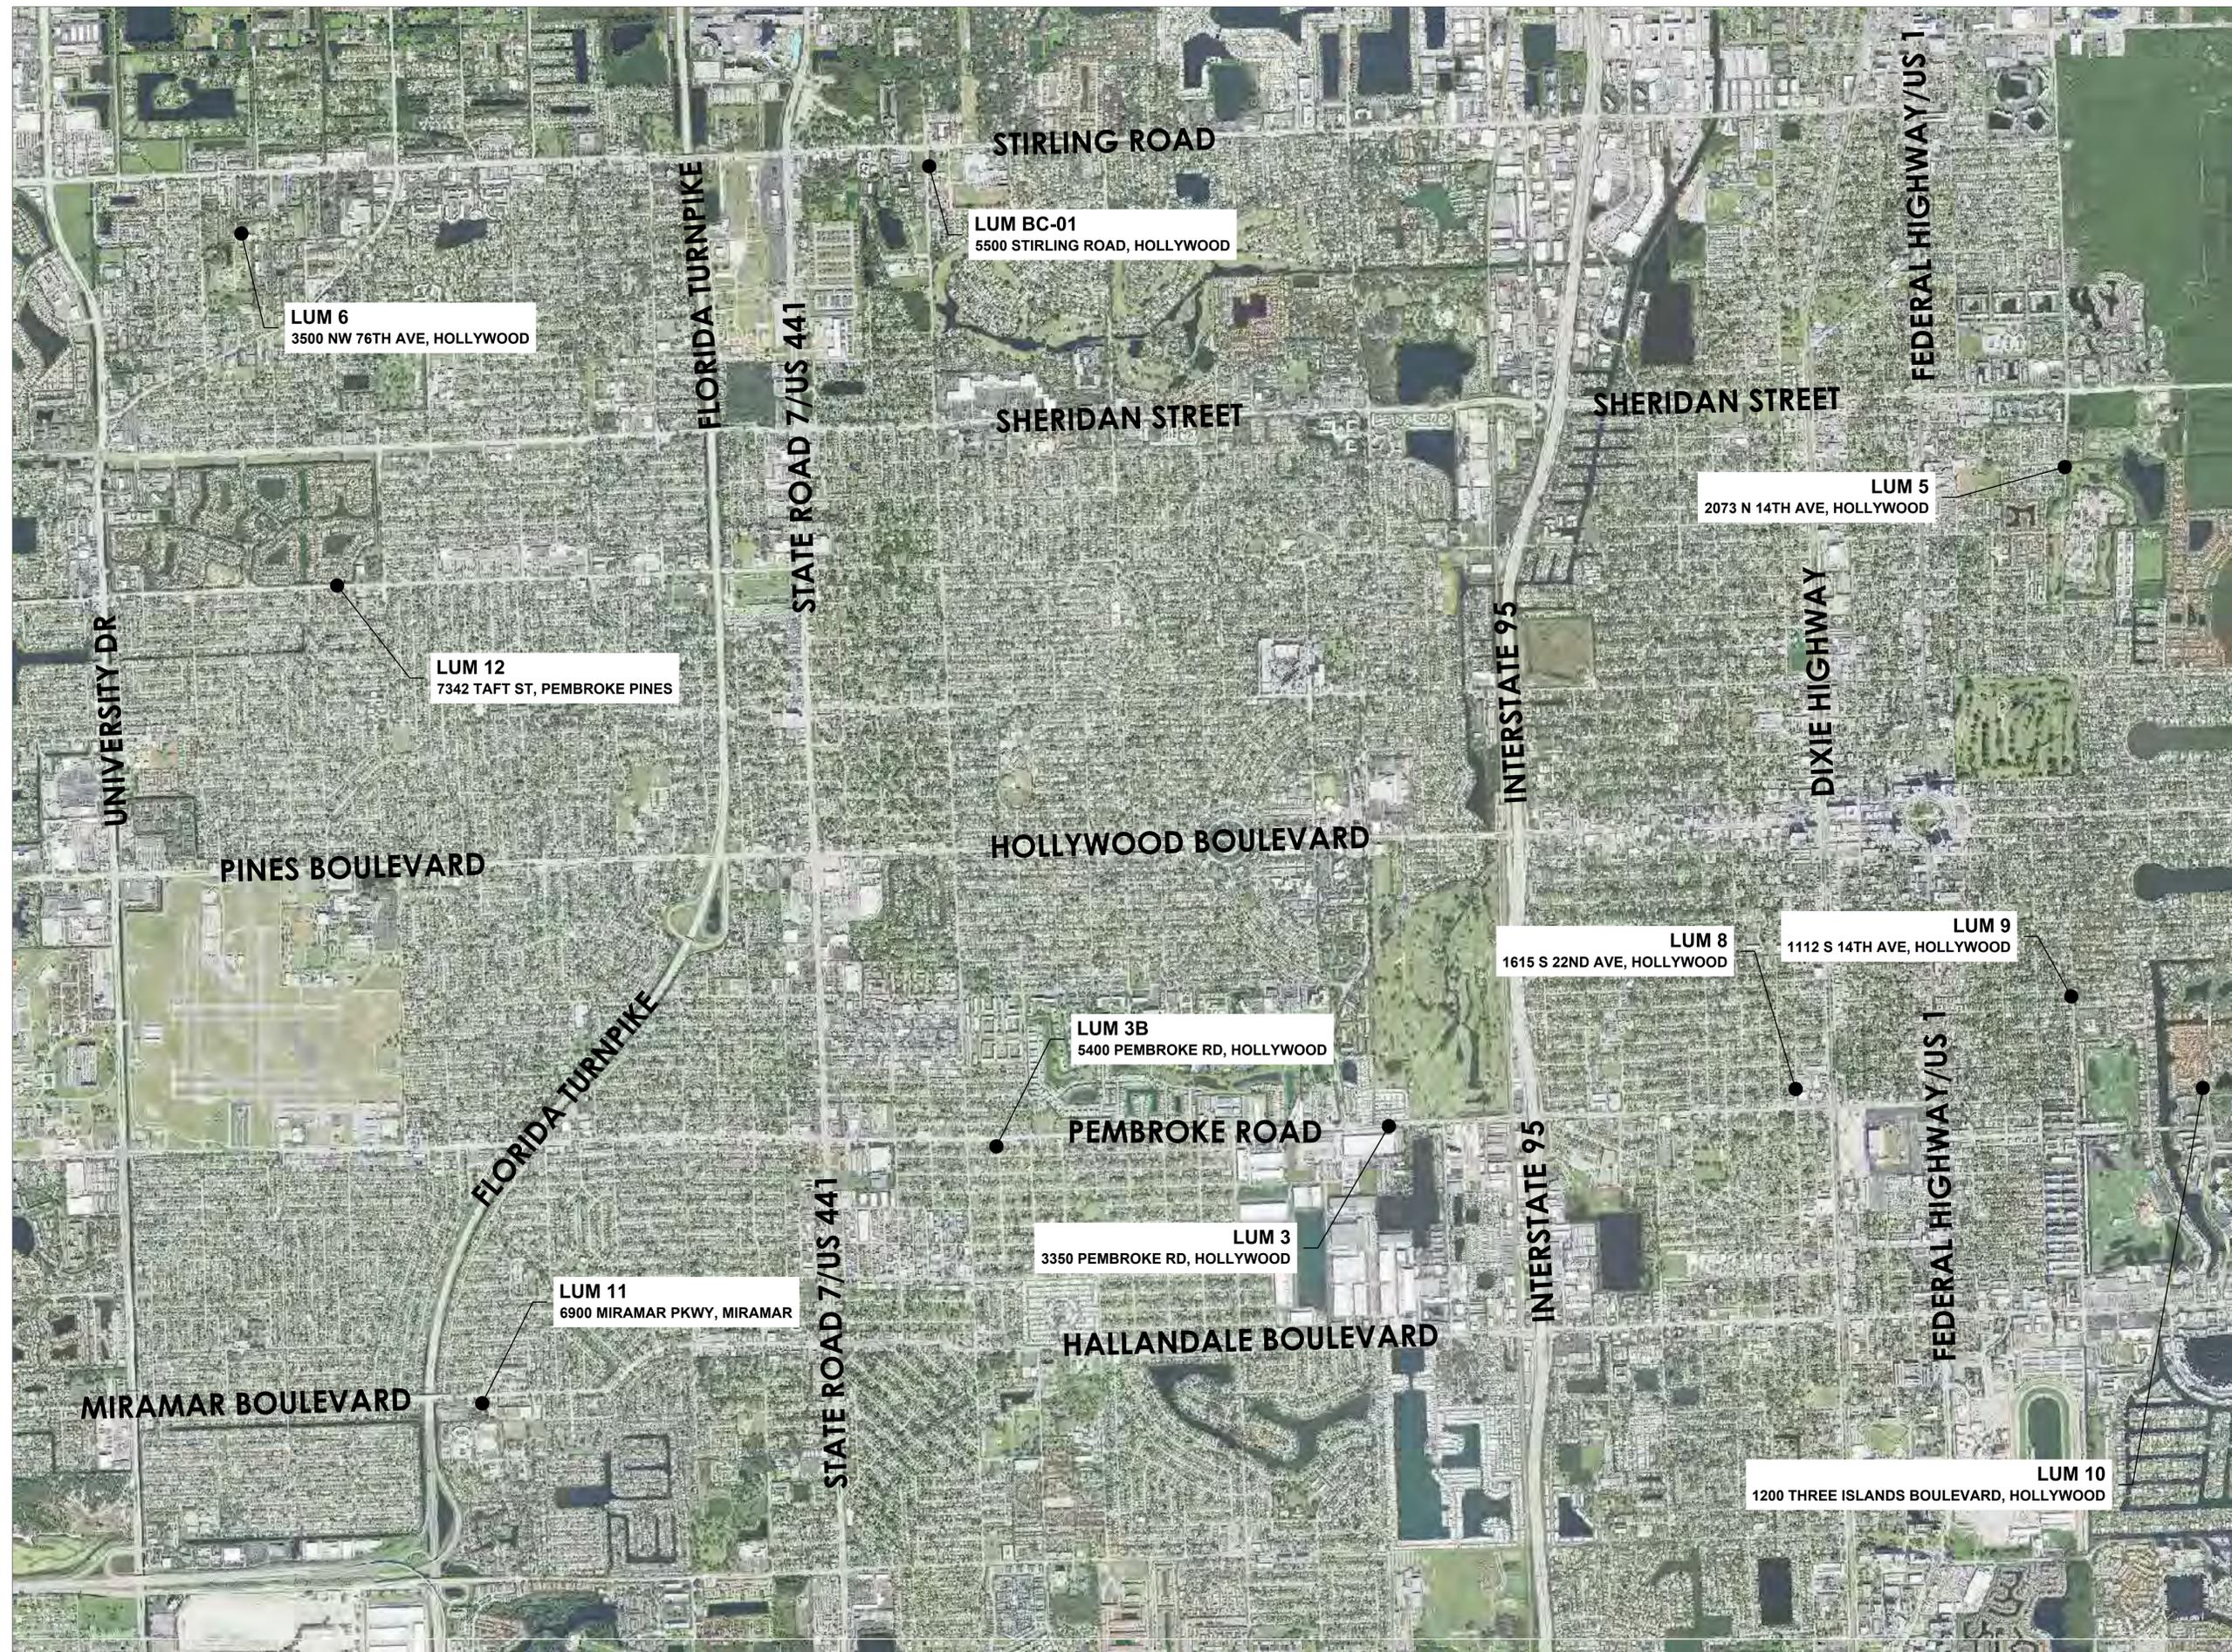

FOR BIDDING PURPOSES ONLY

Plot Date: 5/9/2025 3:36:34 PM Username: jhammack Layout Name: KEY-1  
 Folder Path: V:\Projects\2024\24-0136.00017 - Large Meter Replacement and Sampling\Large User Meter Replacement\Design\CAD\Sheets Filename: 24-0136.00017 Key Sheet.dwg