


ELEVATION KEYNOTES:


- 1 Pure White SW 7005
SHERWIN-WILLIAMS
Smooth Flat Finish Stucco
- 2 Agreeable Gray SW 7029
SHERWIN-WILLIAMS
Smooth Flat Finish Stucco
- 3 Perle Noir SW 9154
SHERWIN-WILLIAMS
Smooth Flat Finish Stucco
- 4 Slab Travertine Wall Panels
3/24" Thick
- 5 Vutek Speaker Mesh
Breathable Art Banner Material
- 6 DECORATIVE LIGHT FIXTURE
- 7 MEDIUM GREY STOREFRONT GLASS WITH ALUM. MULLIONS WITH WHITE ESP FINISH
- 8 CONCRETE EYEBROW
- 9 STUCCO SCORE LINE
- 10 ALUMINUM LOUVER WITH ESP FINISH
- 11 French Roast SW 6069
SHERWIN-WILLIAMS
Smooth Flat Finish Stucco

- ELEV. = +125'-6"
T.O. PARAPET
- ELEV. = +112'-6"
T.O. SLAB - 11TH LEVEL
- ELEV. = +101'-10"
T.O. SLAB - 10TH LEVEL
- ELEV. = +91'-2"
T.O. SLAB - 9TH LEVEL
- ELEV. = +80'-6"
T.O. SLAB - 8TH LEVEL
- ELEV. = +69'-10"
T.O. SLAB - 7TH LEVEL
- ELEV. = +59'-2"
T.O. SLAB - 6TH LEVEL
- ELEV. = +48'-6"
T.O. SLAB - 5TH LEVEL
- ELEV. = +37'-10"
T.O. SLAB - 4TH LEVEL
- ELEV. = +27'-2"
T.O. SLAB - 3RD LEVEL
- ELEV. = +16'-6"
T.O. SLAB - 2ND LEVEL
- ELEV. = +0'-0"
T.O. SLAB - 1ST LEVEL

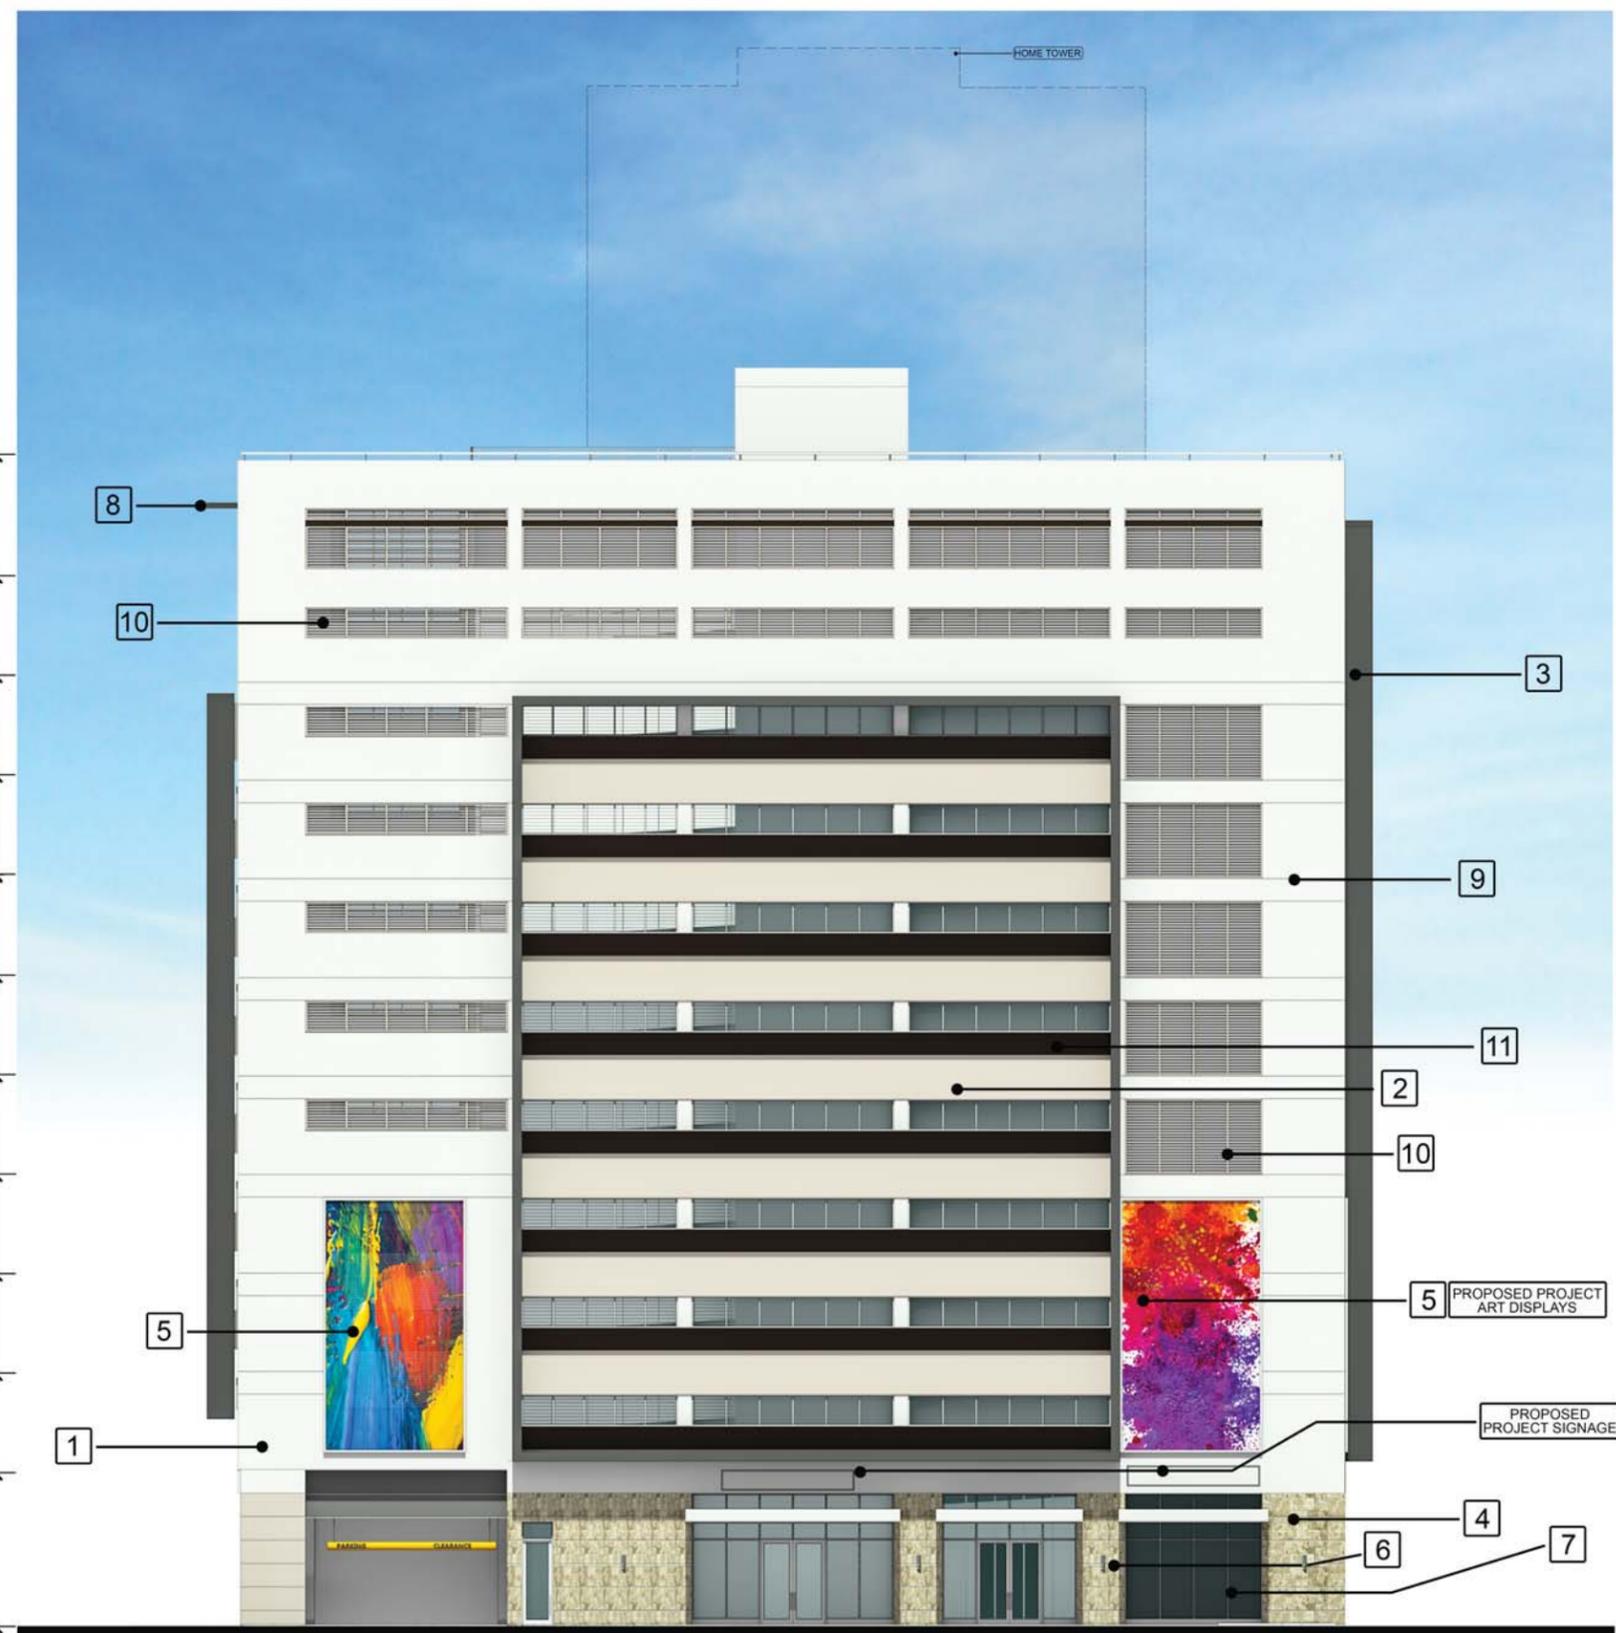

PHASE 1: EAST ELEVATION

NOTE:
ALL PROJECT SIGNAGE/ ART DISPLAYS
WILL BE UNDER SEPARATE PERMIT
AND WILL MEET ZONING AND
LAND DEVELOPMENT REGULATIONS.

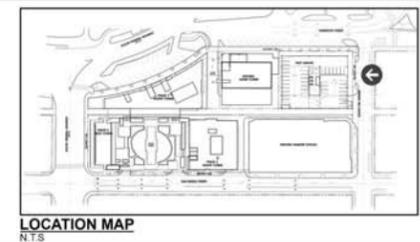

project info :

Parc Place
Phase 1
EAST GARAGE
1700-1716 Harrison Street
Hollywood, Florida

seal :

ROBERT K. MORISSETTE, AIA, NCARB, LEED AP BD+C, CDP
FLORIDA REGISTERED ARCHITECT #AR 93259

revisions :

drawing data :

**PHASE 1
EAST GARAGE
EAST
ELEVATION**

project number : #15197

drawing scale : As Shown

drawing date : 06/18/2018

phase : Final TAC

sheet number : **A1.07**

modis architects

4955 SW 75th Avenue
Miami, Florida 33155
Florida Corp. e. MODIS@MODISarchitects.com

t. 786.879.8882
f. 786.350.1515
AA#26001777

06/18/2018 11:00 AM MODIS ARCHITECTS, LLC | 14800 SW 11th Avenue | Suite 100 | Miami, FL 33186 | 786.879.8882 | www.modisarchitects.com | 06/18/2018 11:00 AM


THIS DRAWING IS THE PROPERTY OF MODIS ARCHITECTS, LLC AND IS NOT TO BE REPRODUCED OR COPIED IN ANY MANNER WITHOUT THE WRITTEN PERMISSION OF MODIS ARCHITECTS, LLC. FOR ANY OTHER PROJECT, SCALES ARE AS STATED. THE CONTRACTOR SHALL CAREFULLY REVIEW THIS DRAWING FOR ANY DISCREPANCIES AND REPORT THEM TO THE ARCHITECT IMMEDIATELY UPON DISCOVERY. THE ARCHITECT SHALL BE RESPONSIBLE FOR ANY DISCREPANCIES.

WEST TOWER HEIGHTS

ELEV. = +128'-5"	T.O. PARAPET	11'-0"
ELEV. = +117'-6"	T.O. SLAB - ROOF LEVEL	11'-6"
ELEV. = +106'-0"	T.O. SLAB - 11TH LEVEL	11'-6"
ELEV. = +94'-6"	T.O. SLAB - 10TH LEVEL	11'-6"
ELEV. = +83'-0"	T.O. SLAB - 9TH LEVEL	11'-6"
ELEV. = +71'-6"	T.O. SLAB - 8TH LEVEL	11'-6"
ELEV. = +59'-11"	T.O. SLAB - 7TH LEVEL	11'-4"
ELEV. = +48'-7"	T.O. SLAB - 6TH LEVEL	8'-10"
ELEV. = +39'-9"	T.O. SLAB - 5TH LEVEL	8'-10"
ELEV. = +30'-11"	T.O. SLAB - 4TH LEVEL	8'-10"
ELEV. = +22'-1"	T.O. SLAB - 3RD LEVEL	8'-10"
ELEV. = +13'-3"	T.O. SLAB - 2ND LEVEL	8'-10"
ELEV. = +0'-6"	T.O. SLAB - GROUND LEVEL	13'-3"

SOUTH TOWER HEIGHTS


ELEV. = +179'-2"	T.O. PARAPET	11'-0"
ELEV. = +168'-2"	T.O. SLAB - ROOF LEVEL	11'-8"
ELEV. = +158'-6"	T.O. SLAB - 17TH LEVEL	9'-8"
ELEV. = +148'-10"	T.O. SLAB - 16TH LEVEL	9'-8"
ELEV. = +139'-2"	T.O. SLAB - 15TH LEVEL	9'-8"
ELEV. = +129'-6"	T.O. SLAB - 14TH LEVEL	9'-8"
ELEV. = +119'-10"	T.O. SLAB - 13TH LEVEL	9'-8"
ELEV. = +110'-2"	T.O. SLAB - 12TH LEVEL	9'-8"
ELEV. = +100'-6"	T.O. SLAB - 11TH LEVEL	9'-8"
ELEV. = +90'-10"	T.O. SLAB - 10TH LEVEL	9'-8"
ELEV. = +81'-2"	T.O. SLAB - 9TH LEVEL	9'-8"
ELEV. = +71'-6"	T.O. SLAB - 8TH LEVEL	9'-8"
ELEV. = +58'-10"	T.O. SLAB - 7TH LEVEL	12'-8"
ELEV. = +50'-0"	T.O. SLAB - 6TH LEVEL	8'-10"
ELEV. = +41'-2"	T.O. SLAB - 5TH LEVEL	8'-10"
ELEV. = +32'-4"	T.O. SLAB - 4TH LEVEL	8'-10"
ELEV. = +23'-6"	T.O. SLAB - 3RD LEVEL	8'-10"
ELEV. = +14'-8"	T.O. SLAB - 2ND LEVEL	14'-8"
ELEV. = +0'-0"	T.O. SLAB - GROUND LEVEL	

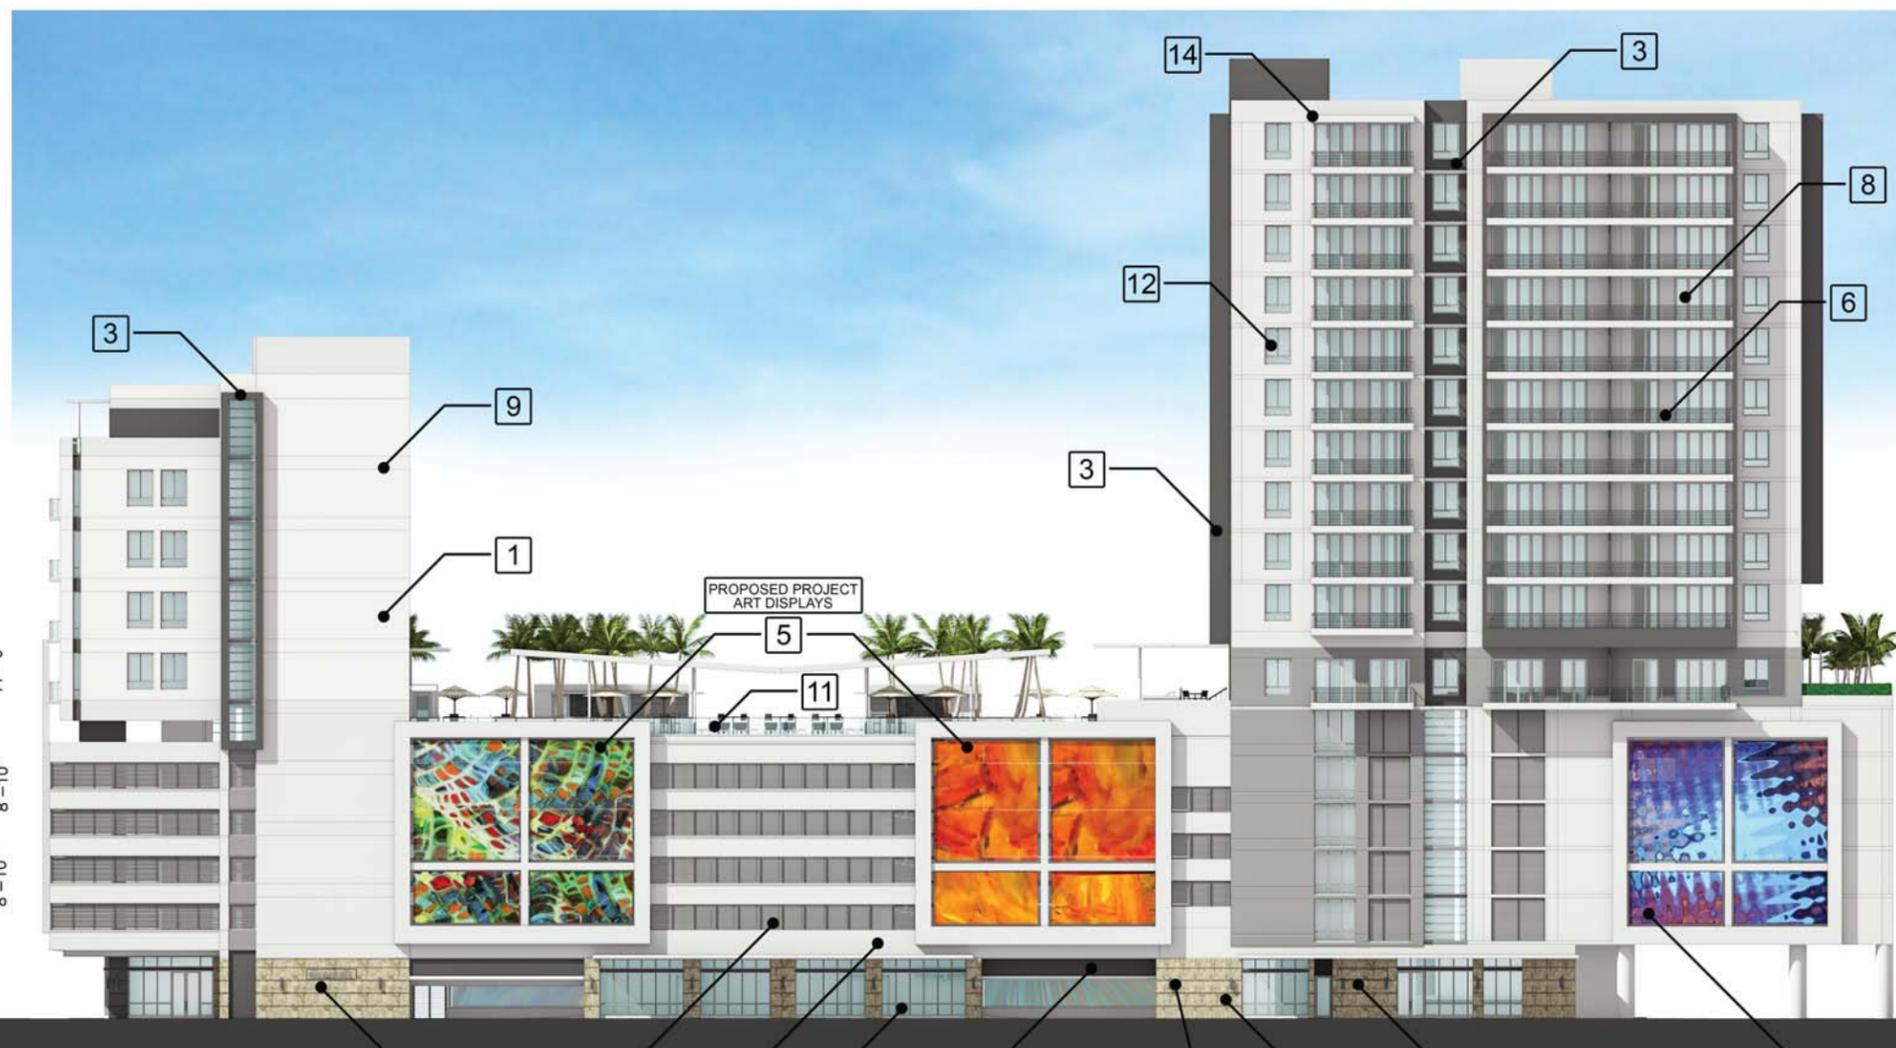

PHASE 2: SOUTH ELEVATION

ELEVATION KEYNOTES:

NOTE:
ALL PROJECT SIGNAGE/ART DISPLAYS WILL BE UNDER SEPARATE PERMIT AND WILL MEET ZONING AND LAND DEVELOPMENT REGULATIONS.

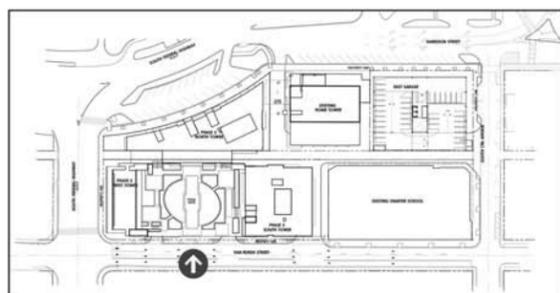

LOCATION MAP
N.T.S.

modis architects
 4955 SW 75th Avenue
 Miami, Florida 33155
 Florida Corp.
 e. MODIS@MODISarchitects.com
 t. 786.879.8882
 f. 786.350.1515
 AA#26001777

project info:

Parc Place
 Phase 2
 South & West Towers
 1727-1745 Van Buren St.
 Hollywood, Florida

seal:

ROBERT K. MORSETTE, AIA, NCARB, LEED AP BD-C, CPF
 FLORIDA REGISTERED ARCHITECT #AB 93259

revisions:

drawing data:

PHASE 2 SOUTH-WEST TOWER SOUTH ELEVATION

project number: #15197
 drawing scale: As Shown
 drawing date: 06/18/2018
 phase: Final TAC
 sheet number: **A2.18**

Copyright © 2018 | MODIS ARCHITECTS, LLC | All Rights Reserved | M:\MODIS - Drawings\2018 - Drawings\2018 - Drawings\15197 - Parc Place\Architectural\15197-A2.18.rvt

THIS DRAWING IS THE PROPERTY OF MODIS ARCHITECTS, LLC AND IS NOT TO BE REPRODUCED OR COPIED IN ANY MANNER WITHOUT THE WRITTEN PERMISSION OF MODIS ARCHITECTS, LLC. THE CONTRACTOR SHALL CAREFULLY REVIEW THIS DRAWING FOR ANY OTHER PROJECT SCALES ARE AS STATED. 

SOUTH TOWER HEIGHTS

ELEV. = +179'-2"	T.O. PARAPET
ELEV. = +168'-2"	T.O. SLAB - ROOF LEVEL
ELEV. = +158'-6"	T.O. SLAB - 17TH LEVEL
ELEV. = +148'-10"	T.O. SLAB - 16TH LEVEL
ELEV. = +139'-2"	T.O. SLAB - 15TH LEVEL
ELEV. = +129'-6"	T.O. SLAB - 14TH LEVEL
ELEV. = +119'-10"	T.O. SLAB - 13TH LEVEL
ELEV. = +110'-2"	T.O. SLAB - 12TH LEVEL
ELEV. = +100'-6"	T.O. SLAB - 11TH LEVEL
ELEV. = +90'-10"	T.O. SLAB - 10TH LEVEL
ELEV. = +81'-2"	T.O. SLAB - 9TH LEVEL
ELEV. = +71'-6"	T.O. SLAB - 8TH LEVEL
ELEV. = +58'-10"	T.O. SLAB - 7TH LEVEL
ELEV. = +50'-0"	T.O. SLAB - 6TH LEVEL
ELEV. = +41'-2"	T.O. SLAB - 5TH LEVEL
ELEV. = +32'-4"	T.O. SLAB - 4TH LEVEL
ELEV. = +23'-6"	T.O. SLAB - 3RD LEVEL
ELEV. = +14'-8"	T.O. SLAB - 2ND LEVEL
ELEV. = +0'-0"	T.O. SLAB - GROUND LEVEL

WEST TOWER HEIGHTS

ELEV. = +128'-5"	T.O. PARAPET
ELEV. = +117'-6"	T.O. SLAB - ROOF LEVEL
ELEV. = +106'-0"	T.O. SLAB - 11TH LEVEL
ELEV. = +94'-6"	T.O. SLAB - 10TH LEVEL
ELEV. = +83'-0"	T.O. SLAB - 9TH LEVEL
ELEV. = +71'-6"	T.O. SLAB - 8TH LEVEL
ELEV. = +59'-11"	T.O. SLAB - 7TH LEVEL
ELEV. = +48'-7"	T.O. SLAB - 6TH LEVEL
ELEV. = +39'-9"	T.O. SLAB - 5TH LEVEL
ELEV. = +30'-11"	T.O. SLAB - 4TH LEVEL
ELEV. = +22'-1"	T.O. SLAB - 3RD LEVEL
ELEV. = +13'-3"	T.O. SLAB - 2ND LEVEL
ELEV. = +0'-6"	T.O. SLAB - GROUND LEVEL




PHASE 2: NORTH ELEVATION

ELEVATION KEYNOTES:

--	--	--	--	--	--	--	--	--	--	--	--

NOTE:
ALL PROJECT SIGNAGE/ART DISPLAYS
WILL BE UNDER SEPARATE PERMIT
AND WILL MEET ZONING AND
LAND DEVELOPMENT REGULATIONS.

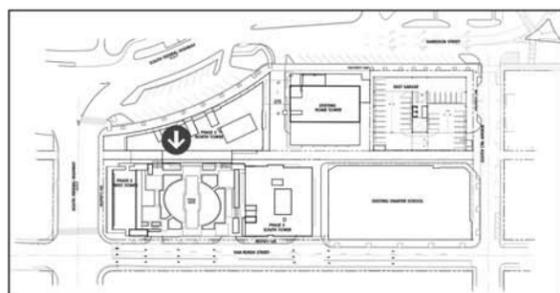

LOCATION MAP
N.T.S.

modis architects
4955 SW 75th Avenue
Miami, Florida 33155
Florida Corp.
e. MODIS@MODISarchitects.com
t. 786.879.8882
f. 786.350.1515
AA#26001777

project info:
Parc Place
Phase 2
South & West Towers
1727-1745 Van Buren St.
Hollywood, Florida

seal:
ROBERT K. MORSETTE, AIA, NCARB, LEED AP BD+C, CDP
FLORIDA REGISTERED ARCHITECT # AB 93259

revisions:

drawing data:
PHASE 2
SOUTH-WEST
TOWER
NORTH
ELEVATION


project number: #15197
drawing scale: As Shown
drawing date: 06/18/2018
phase: Final TAC
sheet number: **A2.19**

Copyright © 2018 | MODIS ARCHITECTS, LLC | All Rights Reserved | L:\M\0035 - Drawing\2018 - Drawing\15197 - Parc 2\Architectural\Phase 2\Exhibits\Exhibit B\15197-A2.19.dwg

THIS DRAWING IS THE PROPERTY OF MODIS ARCHITECTS, LLC AND IS NOT TO BE REPRODUCED OR COPIED IN ANY MANNER WITHOUT THE WRITTEN CONSENT OF MODIS ARCHITECTS, LLC. THE CONTRACTOR SHALL CAREFULLY REVIEW THIS DRAWING FOR ANY OTHER PROJECT SCALES ARE AS STATED. 


SOUTH TOWER HEIGHTS

ELEV. = +179'-2"	T.O. PARAPET	11'-0"
ELEV. = +168'-2"	T.O. SLAB - ROOF LEVEL	11'-8"
ELEV. = +158'-6"	T.O. SLAB - 17TH LEVEL	9'-8"
ELEV. = +148'-10"	T.O. SLAB - 16TH LEVEL	9'-8"
ELEV. = +139'-2"	T.O. SLAB - 15TH LEVEL	9'-8"
ELEV. = +129'-6"	T.O. SLAB - 14TH LEVEL	9'-8"
ELEV. = +119'-10"	T.O. SLAB - 13TH LEVEL	9'-8"
ELEV. = +110'-2"	T.O. SLAB - 12TH LEVEL	9'-8"
ELEV. = +100'-6"	T.O. SLAB - 11TH LEVEL	9'-8"
ELEV. = +90'-10"	T.O. SLAB - 10TH LEVEL	9'-8"
ELEV. = +81'-2"	T.O. SLAB - 9TH LEVEL	9'-8"
ELEV. = +71'-6"	T.O. SLAB - 8TH LEVEL	12'-8"
ELEV. = +58'-10"	T.O. SLAB - 7TH LEVEL	8'-10"
ELEV. = +50'-0"	T.O. SLAB - 6TH LEVEL	8'-10"
ELEV. = +41'-2"	T.O. SLAB - 5TH LEVEL	8'-10"
ELEV. = +32'-4"	T.O. SLAB - 4TH LEVEL	8'-10"
ELEV. = +23'-6"	T.O. SLAB - 3RD LEVEL	8'-10"
ELEV. = +14'-8"	T.O. SLAB - 2ND LEVEL	14'-8"
ELEV. = +0'-0"	T.O. SLAB - GROUND LEVEL	

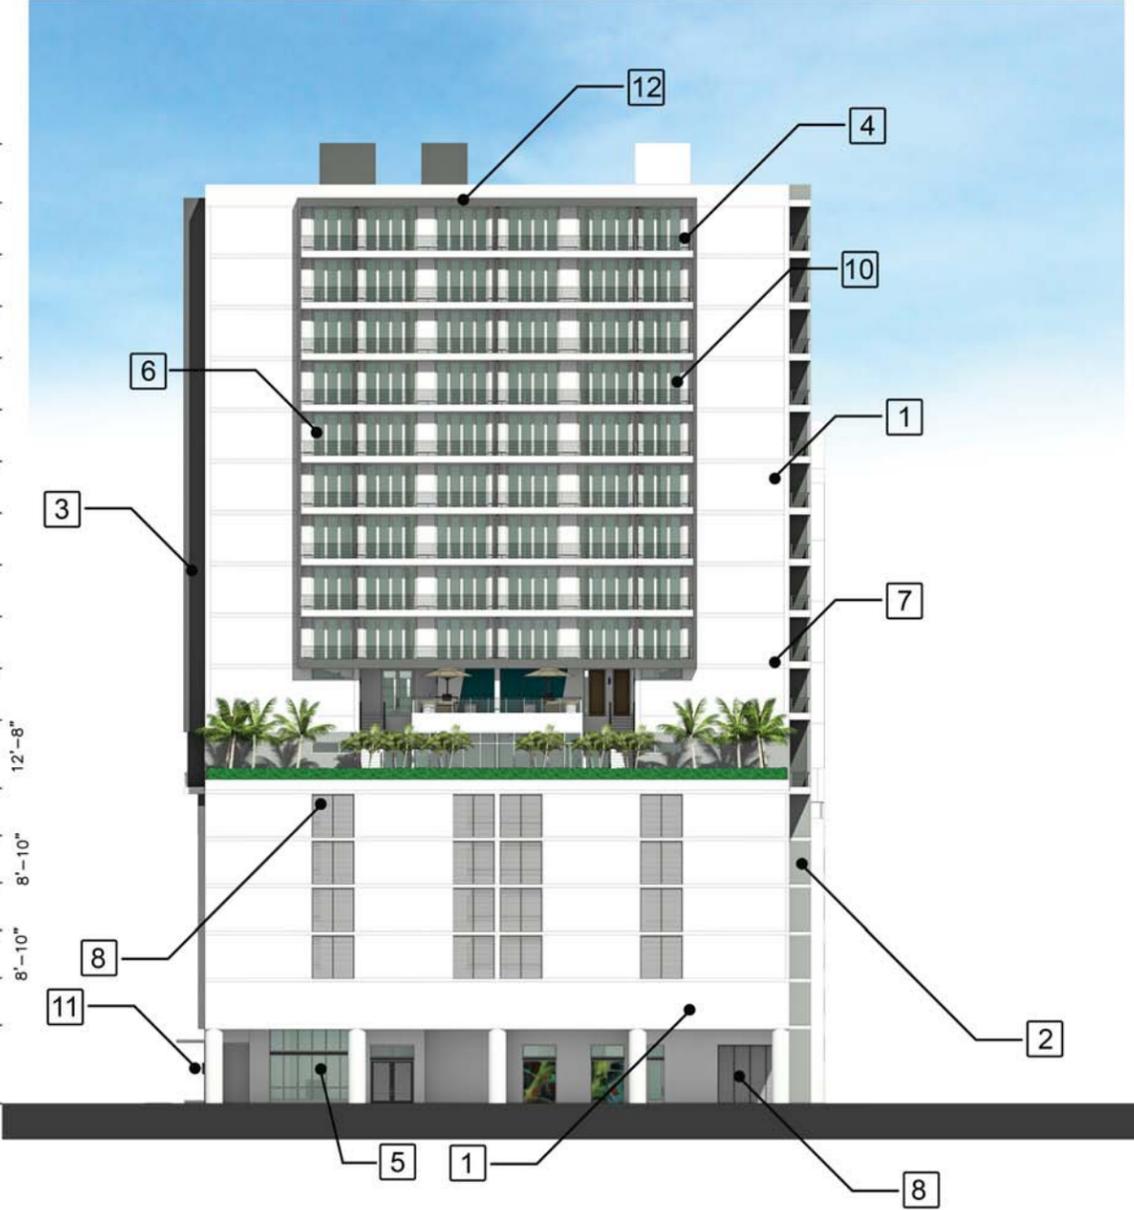


PHASE 2: EAST ELEVATION

ELEVATION KEYNOTES:

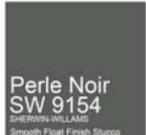 1	 2	 3	 4	 5	 6	 7	 8	 10	 11	 12
--	--	--	---	--	--	--	--	---	---	---

NOTE:
ALL PROJECT SIGNAGE/ ART DISPLAYS
WILL BE UNDER SEPARATE PERMIT
AND WILL MEET ZONING AND
LAND DEVELOPMENT REGULATIONS.

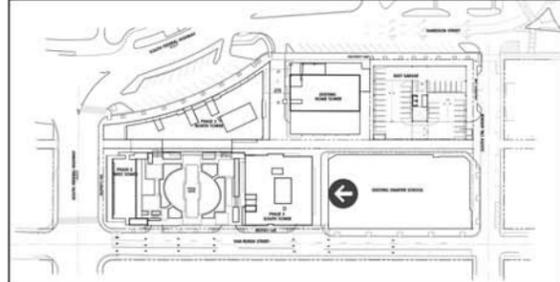

LOCATION MAP
N.T.S.


modis architects
 4955 SW 75th Avenue
 Miami, Florida 33155
 Florida Corp.
 e. MODIS@MODISarchitects.com
 t. 786.879.8882
 f. 786.350.1515
 AA#26001777

project info :
**Parc Place
 Phase 2
 South & West Towers**
 1727-1745 Van Buren St.
 Hollywood, Florida

seal :
 ROBERT K. MORSETTE, AIA, NCARB, LEED AP BD+C, CDP
 FLORIDA REGISTERED ARCHITECT # AR 93259

revisions :

drawing data :
**PHASE 2
 SOUTH-WEST
 TOWER
 EAST
 ELEVATION**
 project number : #15197
 drawing scale : As Shown
 drawing date : 06/18/2018
 phase : Final TAC
 sheet number : **A2.20**

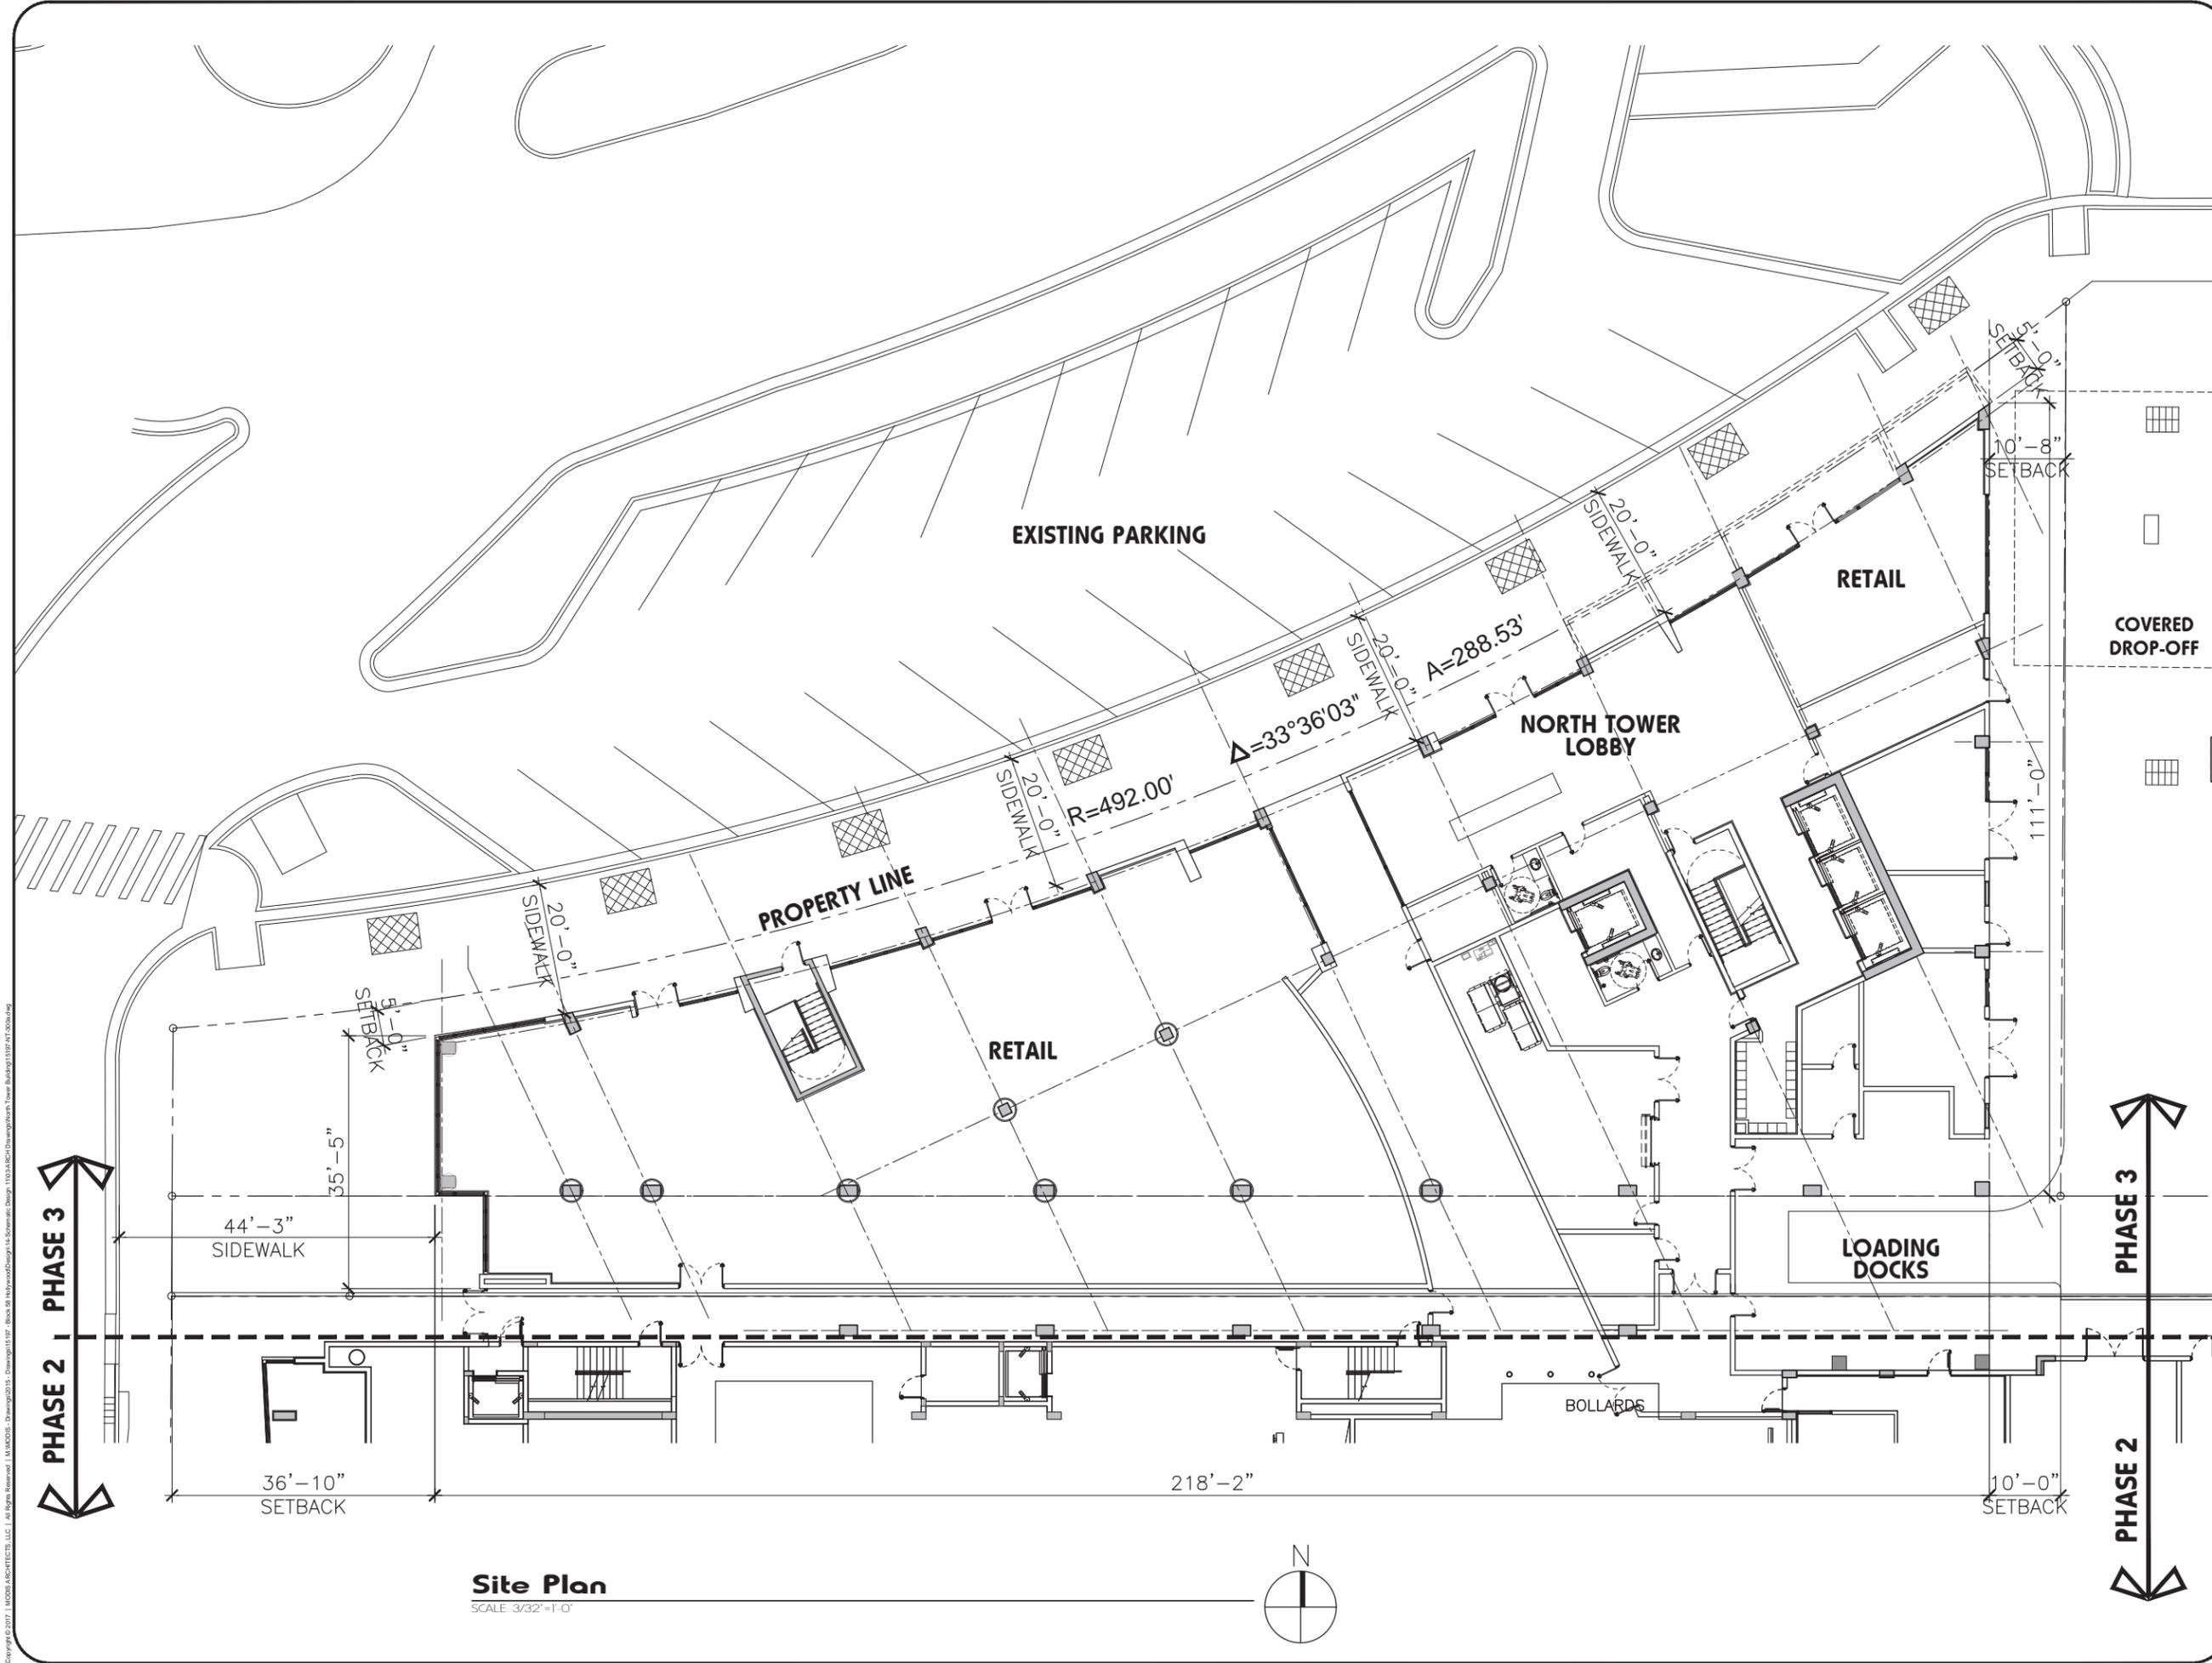


Site Plan
SCALE: 3/32"=1'-0"



modis architects
 4955 SW 75th Avenue
 Miami, Florida 33155
 t. 786.879.8882
 f. 786.350.1515
 e. MODIS@MODISarchitects.com
 AA#26001777

**Parc Place
 Phase 3
 North Towers**
 1740-1760 South Young Cir.
 Hollywood, Florida


ROBERT K. MORISSETTE, AIA, NCARB, LEED AP BD+C, CDP
 FLORIDA REGISTERED ARCHITECT # AR 93329

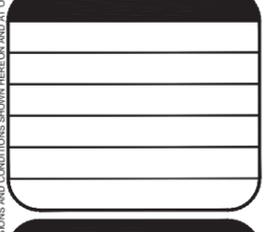

**PHASE 3
 NORTH TOWER
 SITE PLAN**

#15197
 As Shown
 06/18/2018
 Final TAC
A3.00a

Copyright © 2017, MODIS ARCHITECTS, LLC. All Rights Reserved. | MODIS Architects, Inc. 1740 South Young Circle, Suite 300, Hollywood, FL 33020
 THIS DRAWING IS THE PROPERTY OF MODIS ARCHITECTS, LLC AND IS NOT TO BE REPRODUCED OR COPIED IN ANY MANNER WITHOUT THE WRITTEN PERMISSION OF MODIS ARCHITECTS, LLC. THE CONTRACTOR SHALL CAREFULLY REVIEW ALL DIMENSIONS AND CONDITIONS SHOWN HEREON AND CONFIRM WITH THE ARCHITECT AS TO ANY BREAKS OR OMISSIONS. THE ARCHITECT SHALL NOT BE RESPONSIBLE FOR ANY DISCREPANCIES OR OMISSIONS. THE CONTRACTOR SHALL CAREFULLY REVIEW THIS DRAWING FOR ANY OTHER PROJECTS SCALES ARE AS STATED.

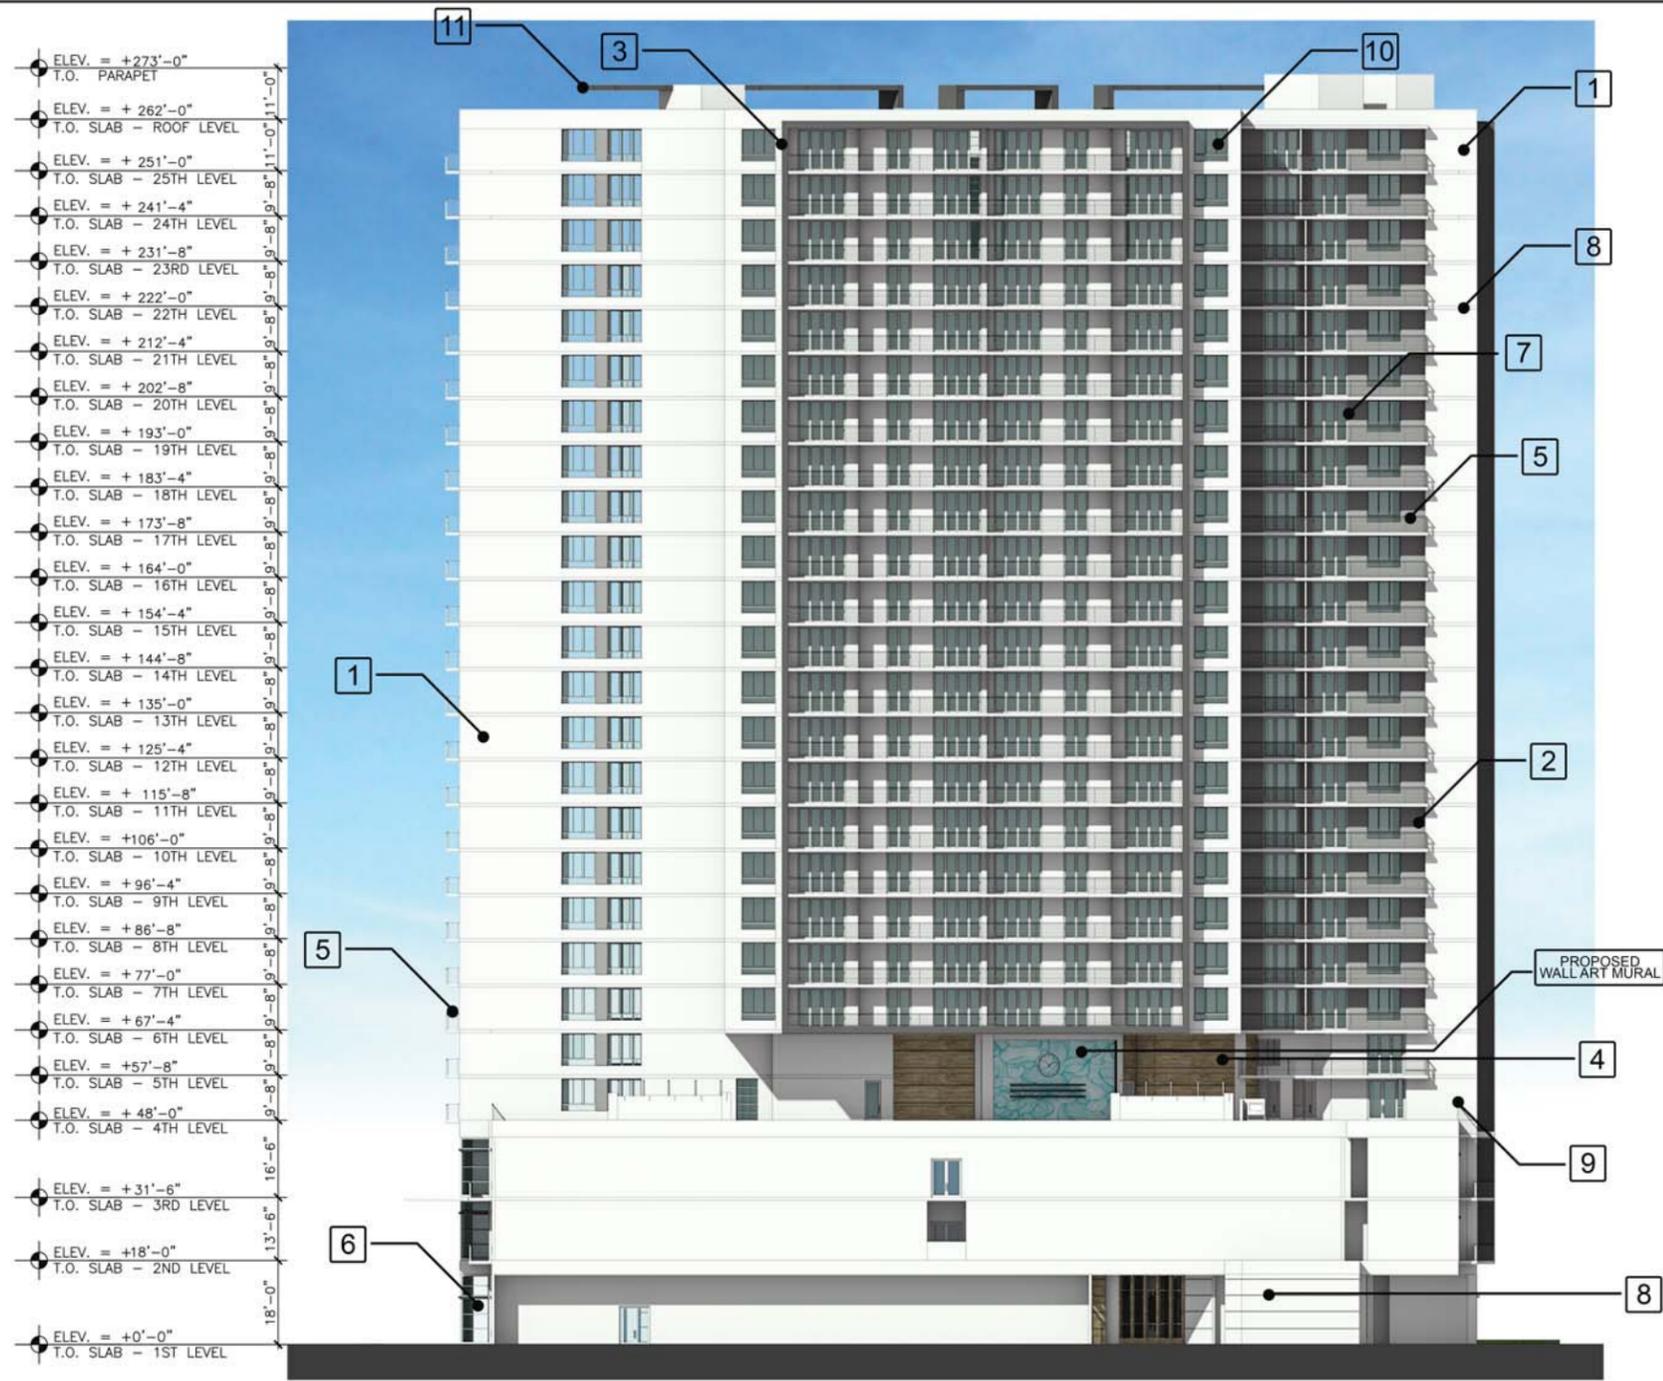

PHASE 3: SOUTH ELEVATION


ELEVATION KEYNOTES:

- 

1
- 

2
- 

3
- 

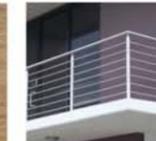4
- 

5
- 

6
- 

7
- 


8
- 

9
- 

10
- 

11

NOTE:
ALL PROJECT SIGNAGE/ ART DISPLAYS
WILL BE UNDER SEPARATE PERMIT
AND WILL MEET ZONING AND
LAND DEVELOPMENT REGULATIONS.

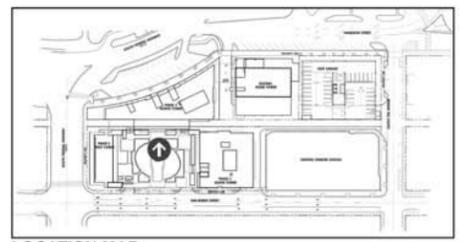

LOCATION MAP
N.T.S.

modis architects
 4955 SW 75th Avenue
 Miami, Florida 33155
 t. 786.879.8882
 f. 786.350.1515
 e. MODIS@MODISarchitects.com
 AA#26001777

project info :
Parc Place
Phase 3
North Towers
 1740-1760 South Young Cir.
 Hollywood, Florida

seal :
 ROBERT K. MORSETTE, AIA, NCARB, LEED AP BD-C, CDP
 FLORIDA REGISTERED ARCHITECT #AR 93259

revisions :


drawing data :
PHASE 3
NORTH TOWER
SOUTH
ELEVATION

project number : #15197
drawing scale : As Shown
drawing date : 06/18/2018
phase : Final TAC
sheet number : **A3.17**

Copyright © 2018 | MODIS ARCHITECTS, LLC | All Rights Reserved | M:\MODIS - Drawings\2018 - Drawings\15197 - Parc Place\Architectural\11 - Elevation\Design\1020-160212-Phase3\South\115197-A3.17.dwg

THIS DRAWING IS THE PROPERTY OF MODIS ARCHITECTS, LLC AND IS NOT TO BE REPRODUCED OR COPIED IN ANY MANNER WITHOUT THE WRITTEN PERMISSION OF MODIS ARCHITECTS, LLC. THE CONTRACTOR SHALL CAREFULLY REVIEW THIS DRAWING FOR ANY OTHER PROJECT SCALES ARE AS STATED. 

EXHIBIT "B"

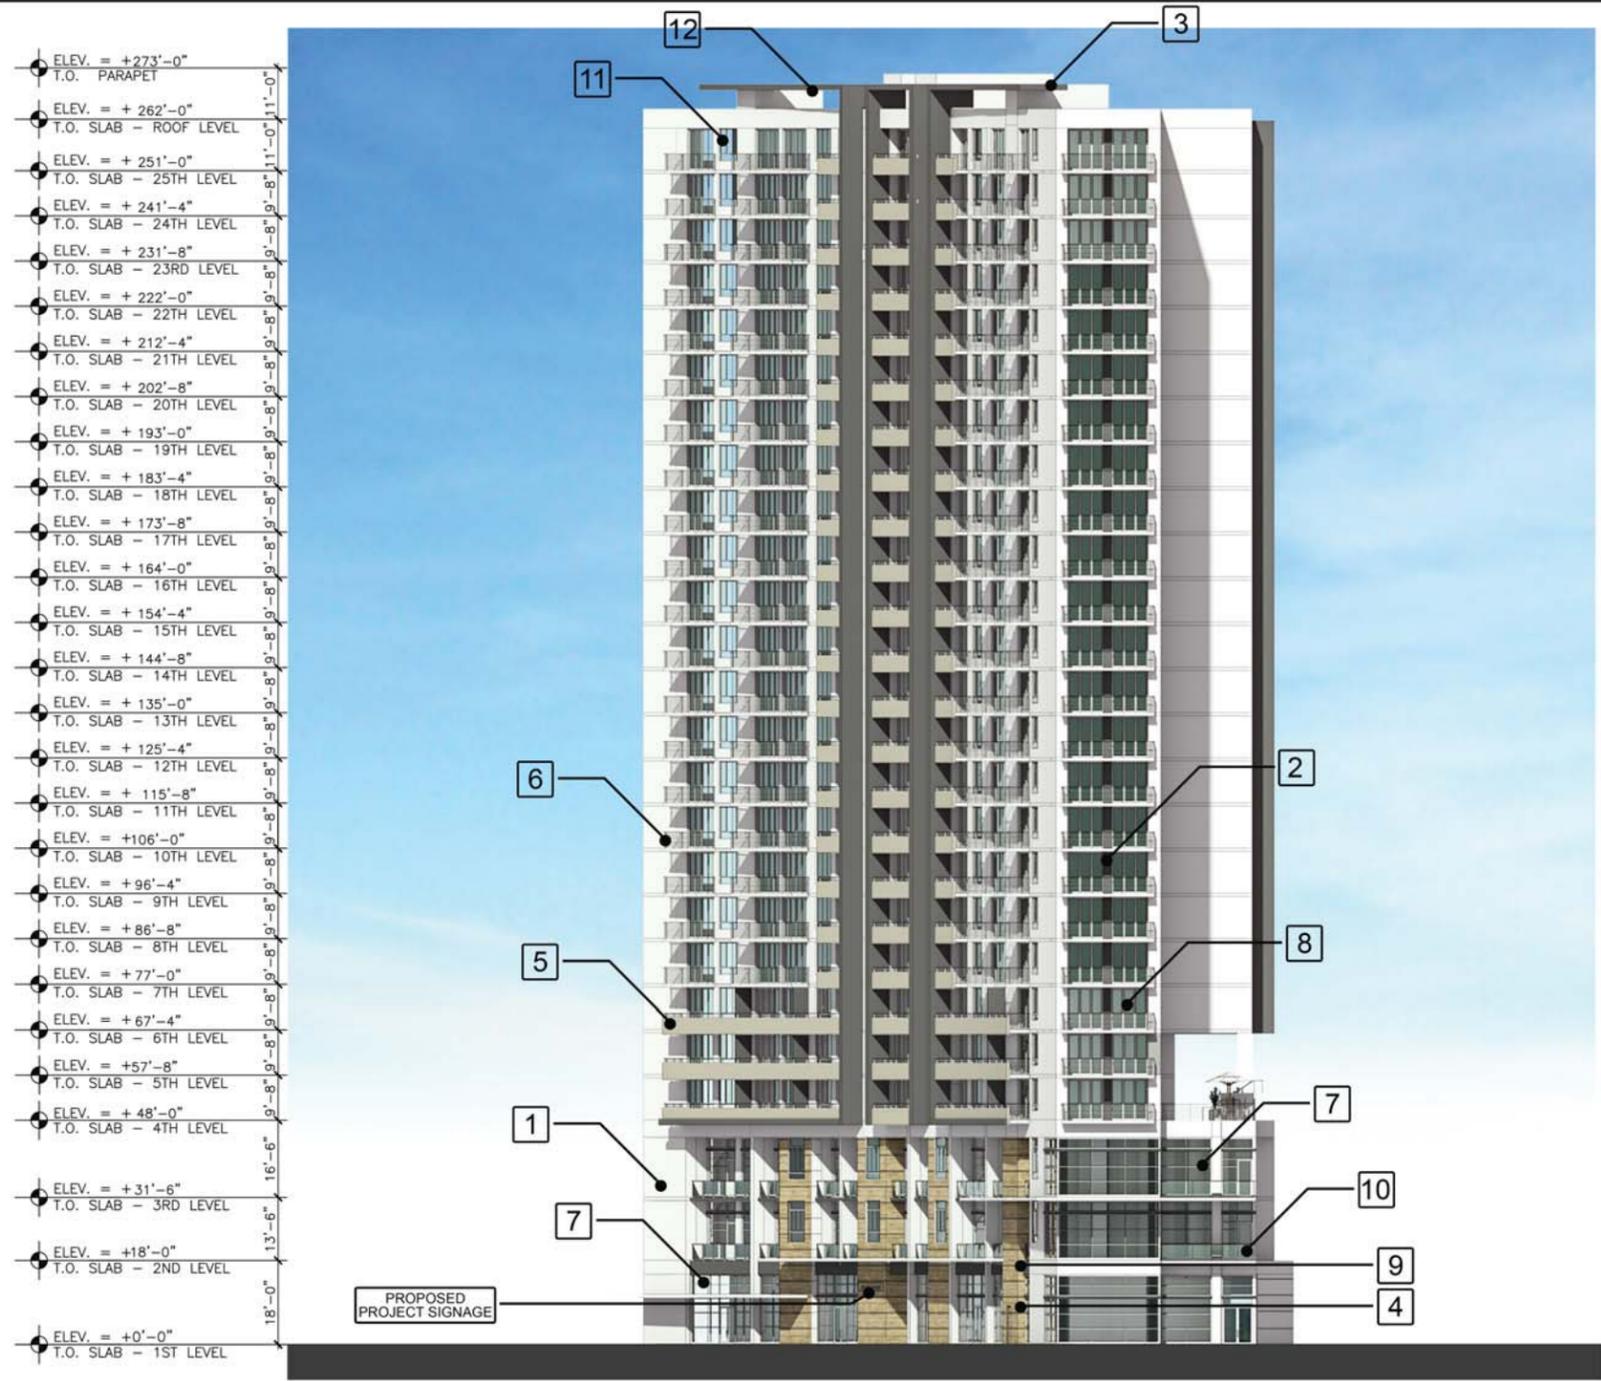


PHASE 3: WEST ELEVATION

ELEVATION KEYNOTES:

--	--	--	--	--	--	--	--	--	--	--	--

NOTE:
ALL PROJECT SIGNAGE/ ART DISPLAYS
WILL BE UNDER SEPARATE PERMIT
AND WILL MEET ZONING AND
LAND DEVELOPMENT REGULATIONS.

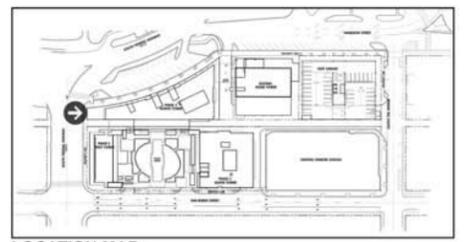

LOCATION MAP
N.T.S.

modis architects
 4955 SW 75th Avenue
 Miami, Florida 33155
 Florida Corp. AAH#26001777
 e. MODIS@MODISarchitects.com
 t. 786.879.8882
 f. 786.350.1515

project info :
**Parc Place
 Phase 3
 North Towers**
 1740-1760 South Young Cir.
 Hollywood, Florida

seal :
 ROBERT K. MORSETTE, AIA, NCARB, LEED AP BD+C, CDP
 FLORIDA REGISTERED ARCHITECT # AR 93259

revisions :

drawing data :
**PHASE 3
 NORTH TOWER
 WEST
 ELEVATION**
 project number : #15197
 drawing scale : As Shown
 drawing date : 06/18/2018
 phase : Final TAC
 sheet number : **A3.20**

Copyright © 2018 | MODIS ARCHITECTS, LLC | All Rights Reserved | M. MODIS - Drawing# 15197 - Block 30 Hollywood Design 1020-A-021 Drawing of Character 11/18/18-A3.20.dwg

THIS DRAWING IS THE PROPERTY OF MODIS ARCHITECTS, LLC AND IS NOT TO BE REPRODUCED OR COPIED IN WHOLE OR IN PART WITHOUT THE WRITTEN PERMISSION OF MODIS ARCHITECTS, LLC. ANY REPRODUCTION OR COPIING OF THIS DRAWING WITHOUT THE WRITTEN PERMISSION OF MODIS ARCHITECTS, LLC IS STRICTLY PROHIBITED. THE CONTRACTOR SHALL CAREFULLY REVIEW THIS DRAWING FOR ANY OTHER PROJECT SCALES ARE AS STATED. 