

SECTION: 86010000
STATE ROAD: 7 (US-441)
PERMIT NO: 2025-L-491-00009
COUNTY: BROWARD

AMENDMENT NUMBER TWENTY-ONE (21)
FLORIDA DEPARTMENT OF TRANSPORTATION, DISTRICT 4
INCLUSIVE LANDSCAPE MAINTENANCE MEMORANDUM OF AGREEMENT

THIS AMENDMENT Number TWENTY-ONE (21) to the Original Agreement dated February 26, 2013, was made and entered into this ____day of_____ 202____, by and between the **Department of Transportation** hereinafter called the **DEPARTMENT** and the **CITY OF HOLLYWOOD**, a municipal corporation of the State of Florida, hereinafter called the **AGENCY**.

WITNESSETH

WHEREAS, the parties entered into the “Original Agreement”, dated February 26, 2013, for the purpose of maintaining the landscape and hardscape improvements by the AGENCY on various roads including **State Road 7 (US-441)**; and,

WHEREAS, the DEPARTMENT and the AGENCY have agreed to have additional landscape and hardscape installed by permit within the City of Hollywood on **State Road 7 (US-441 along the Eastside) from M.P. 2.768 to M.P. 3.061**, in accordance with the above referenced Original Agreement; and,

WHEREAS, the parties hereto mutually recognize the need for entering into this Amendment, designating and setting forth the responsibilities of each party for the Additional Improvements.

NOW THEREFORE, for and in consideration of mutual benefits that flow each to the other, the parties covenant and agree as follows:

1. The Additional Improvements featuring groundcover, shall be installed within the FDOT Right-of Way, according to the plans attached to this Amendment as **Exhibit “B”** and incorporated into the Original Agreement.
2. The AGENCY shall agree to maintain the additional landscape and hardscape improvements described above according to the Original Agreement, **Exhibit "E"** Landscape Maintenance Plan, Section I, and in Section II below.

SECTION:	86010000
STATE ROAD:	7 (US-441)
PERMIT NO:	2025-L-491-00009
COUNTY:	BROWARD

II. PROJECT SPECIFIC SITE MAINTENANCE REQUIREMENTS AND RECOMMENDATIONS

- a) The intent of planting at the base of the art sculptures is to screen and soften the structural foundation of the sculpture.
- b) To maintain the intended appearance of all shrubs or turf grass, apply the latest fertilizer recommended by the University of Florida IFAS Extension per the manufacturer's specifications.
- c) Groundcover and shrub horizontal growth shall be maintained to prevent foliage from growing beyond the limits of the planting areas shown on the plan. Maintain a 10" setback from the foliage to the edge of curb, pavement, sidewalk and/or other hardscape improvements.
- d) Maintain the vertical height of:
(*Juniperus conferta* between 10" and 12", full to ground)
- e) Inspect groundcovers and shrubs on a monthly basis for maintaining full ground coverage.
- f) Evaluate plant material on a monthly basis for pests, diseases, drought stress or general decline. If required, follow the integrated pest management program established by the Agency to ensure healthy plants.

LIST OF EXHIBITS FOR AMENDMENT #21

Exhibit A - Landscape Improvements and Maintenance Boundaries
Exhibit B - Landscape Improvement Plans
Exhibit C - Resolution

SECTION: 86010000
STATE ROAD: 7 (US-441)
PERMIT NO: 2025-L-491-00009
COUNTY: BROWARD

In Witness whereof, the parties hereto have executed with this Amendment effective the day and year written and approved.

CITY OF HOLLYWOOD

Attest:

By: _____
Josh Levy, Mayor

Patricia A. Cerny, MMC
City Clerk

Date: _____

Approved as to Form and Legal
Sufficiency for the use and reliance
of the City of Hollywood, Florida, only.

City Attorney

SECTION: 86010000
STATE ROAD: 7 (US-441)
PERMIT NO: 2025-L-491-00009
COUNTY: BROWARD

STATE OF FLORIDA
DEPARTMENT OF TRANSPORTATION

By: _____
John P. Krane, P.E. (or designee)
Director of Transportation Development

Date: _____

Attest: _____
Alia Chanel (or designee)
Executive Secretary

Legal Review: _____
Pamela G. Eidelberg (or designee)
Office of the General Counsel, District 4

SECTION: 86010000
STATE ROAD: 7 (US-441)
PERMIT NO: 2025-L-491-00009
COUNTY: BROWARD

EXHIBIT A

LANDSCAPE IMPROVEMENTS AND MAINTENANCE BOUNDARIES

I. PERMIT LANDSCAPE MAINTENANCE LIMITS FOR AMENDMENT #21

State Road 7 (US-441) along the Eastside Section 86010000
between Johnson and Taylor Streets from M.P. 2.768 to M.P.3.061


**II. INCLUSIVE LANDSCAPE MAINTENANCE AGREEMENT LIMITS FOR:
STATE ROAD 7 (US-441)**

State Road 7 / US-441 Section 86010000 – from (SR-824/
Pembroke Road) M.P. 1.56 to (515' North of Farragut Street) M.P.
4.34

**See Attached Map*



 LIMIT OF MAINTENANCE BY CITY OF HOLLYWOOD

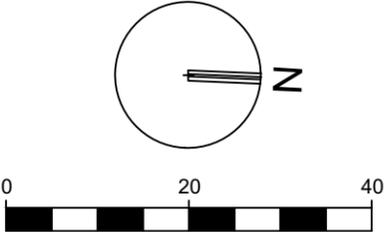

SCALE: 1" = 20'

PAUL H. WEINBERG, PLA
FLORIDA REG. NO. LA6666804
(FOR THE FIRM)

CLIENT



PROJECT
CITY OF HOLLYWOOD
ART INSTALLATION

SHEET TITLE
LANDSCAPE IMPROVEMENT
MAINTENANCE BOUNDARY MAP
LOCATION 1



301 East Atlantic Blvd.
Pompano Beach, FL 33060
PH: (954) 788-3400

Florida Engineering Business License: CA7928
Florida Surveyor and Mapper Business License: LB6860
Florida Landscape Architecture Business License: LC26000457

SHEET LM-001
PROJECT NO. 12670.07

DATE	<u>09/12/25</u>
SCALE	<u>AS SHOWN</u>
DSGN. BY	<u>SL</u>
DWNG. BY	<u>RK</u>
CHK. BY	<u>SL,KS,PW</u>

DATE	REVISIONS
DESIGN SPEED = 45 MPH FDOT LANDSCAPE PERMIT NUMBER 2025-L-491-00009	


Drawing name: T:\12670.07 - SR-7 Art Installation - City of Hollywood\Landscaping\CAD\12670.07-LIMIT OF MAINTENANCE PLAN.dwg Plotted by: kurena On: 10/20/2025 2:01 PM

STATE ROAD 7 (US-441)

LIMIT OF MAINTENANCE BY CITY OF HOLLYWOOD

FDOT RIGHT-OF-WAY

PIERCE STREET

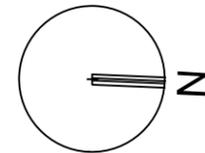

SCALE: 1" = 20'

 LIMIT OF MAINTENANCE BY CITY OF HOLLYWOOD

PAUL H. WEINBERG, PLA
FLORIDA REG. NO. LA6666804
(FOR THE FIRM)

CLIENT



PROJECT

CITY OF HOLLYWOOD
ART INSTALLATION

SHEET TITLE

LANDSCAPE IMPROVEMENT
MAINTENANCE BOUNDARY MAP
LOCATION 2



301 East Atlantic Blvd.
Pompano Beach, FL 33060
PH: (954) 788-3400

Florida Engineering Business License: CA7928
Florida Surveyor and Mapper Business License: LB6860
Florida Landscape Architecture Business License: LC26000457

SHEET LM-002
PROJECT NO. 12670.07

DATE 09/12/25

SCALE AS SHOWN

DSGN. BY SL


DWNG. BY RK

CHK. BY SL,KS,PW


DATE

REVISIONS

DESIGN SPEED = 45 MPH
FDOT LANDSCAPE PERMIT NUMBER 2025-L-491-00009

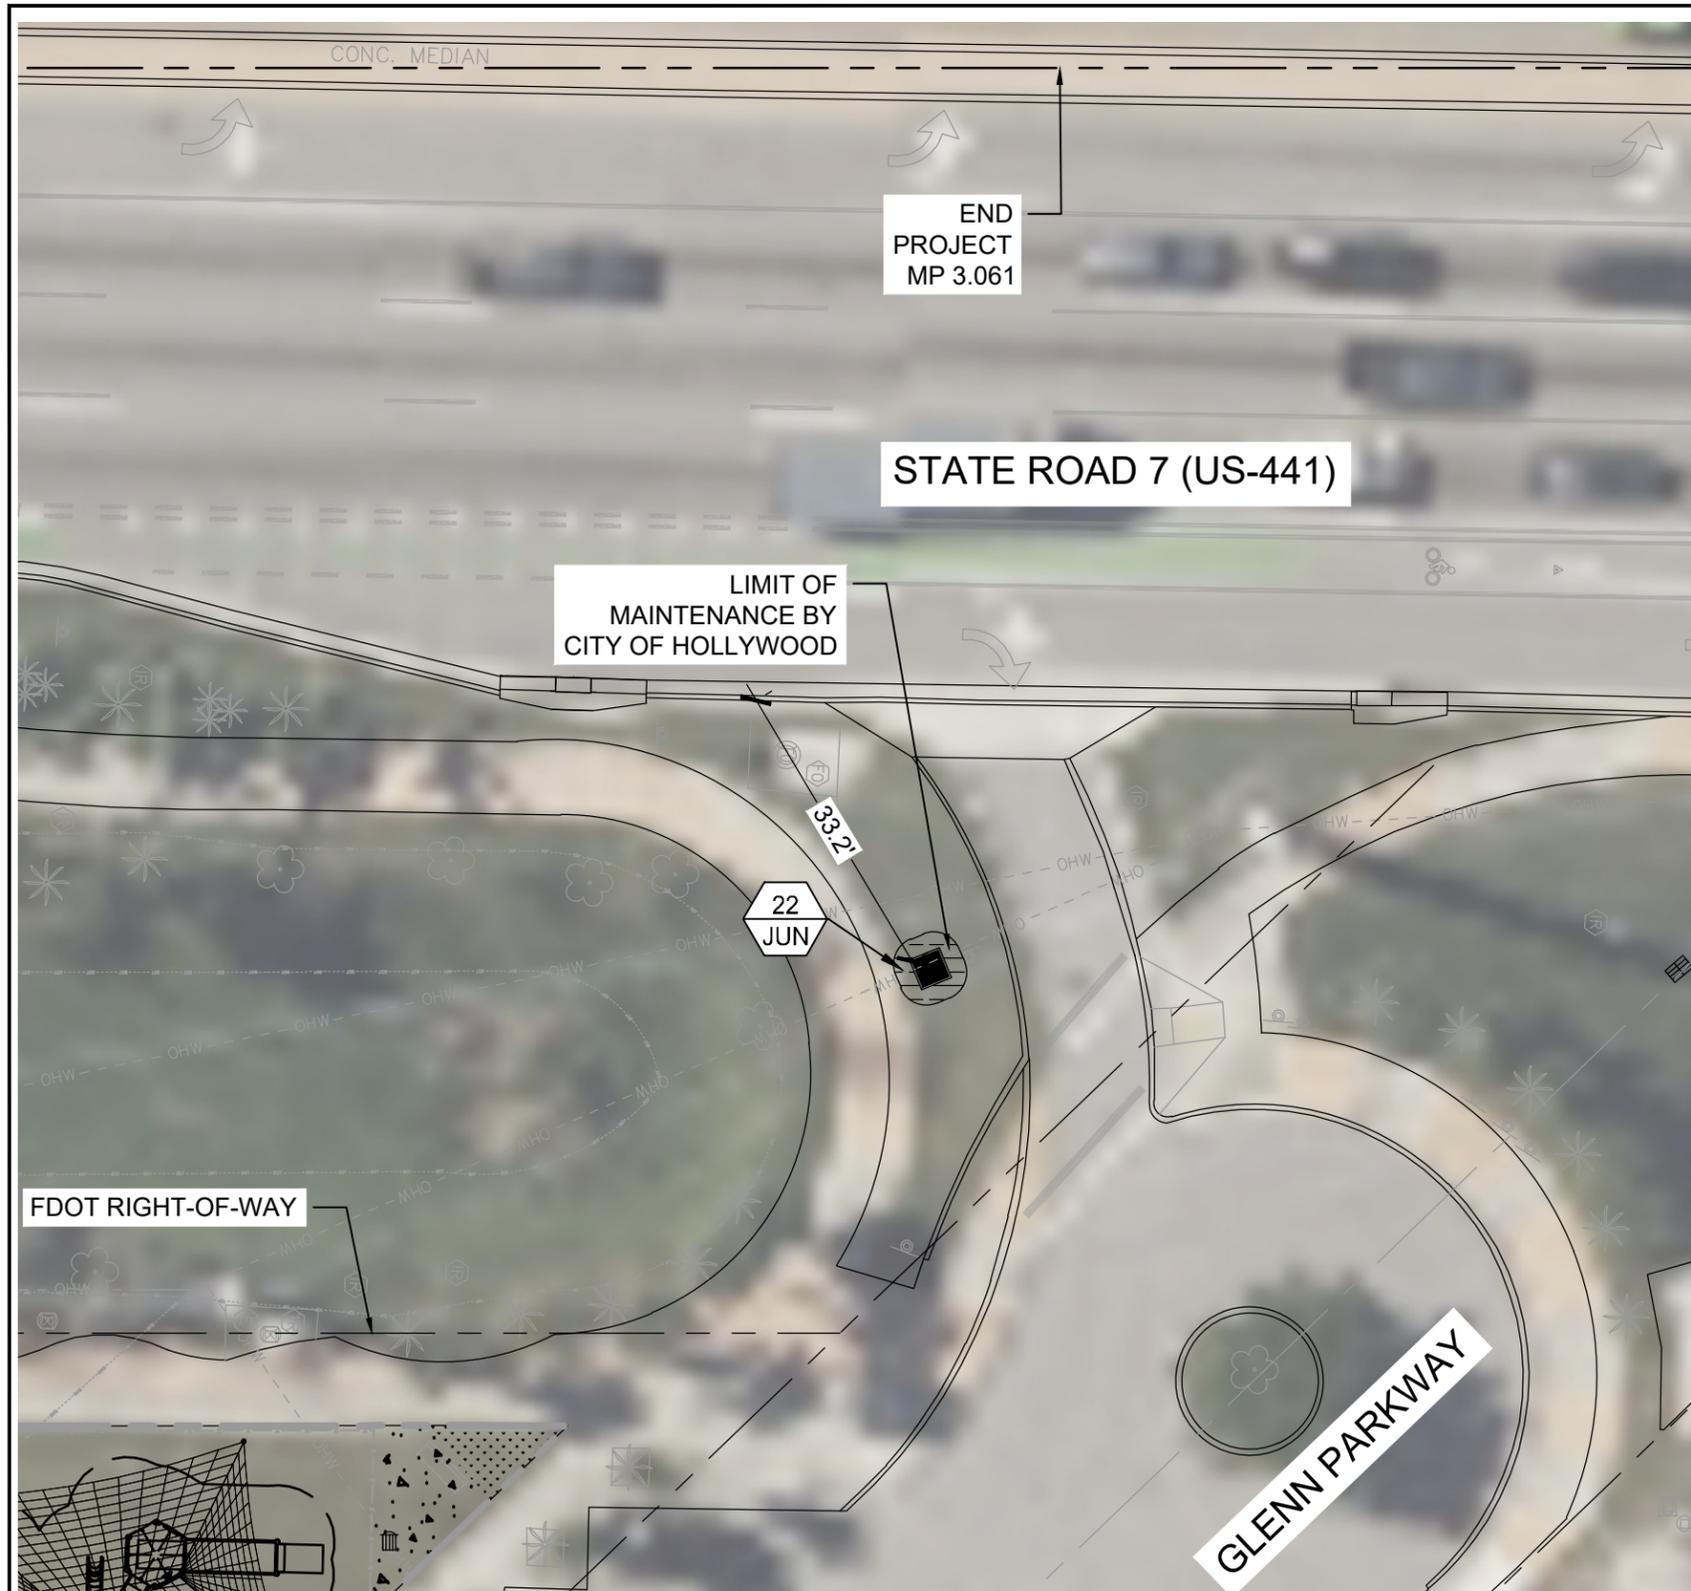


LIMIT OF MAINTENANCE BY CITY OF HOLLYWOOD

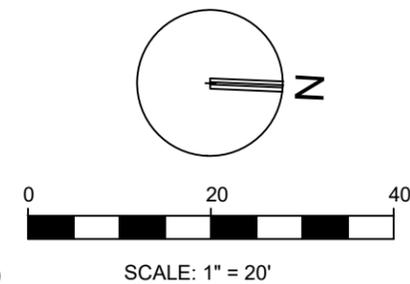

PAUL H. WEINBERG, PLA
 FLORIDA REG. NO. LA6666804
 (FOR THE FIRM)

CLIENT 	PROJECT CITY OF HOLLYWOOD ART INSTALLATION	 301 East Atlantic Blvd. Pompano Beach, FL 33060 PH: (954) 788-3400 Florida Engineering Business License: CA7928 Florida Surveyor and Mapper Business License: LB6860 Florida Landscape Architecture Business License: LC26000457	DATE 09/12/25	DATE	REVISIONS
	SHEET TITLE LANDSCAPE IMPROVEMENT MAINTENANCE BOUNDARY MAP LOCATION 3		SCALE AS SHOWN	DSGN. BY SL	DWNG. BY RK
		SHEET LM-003 PROJECT NO. 12670.07			

SECTION:	86010000
STATE ROAD:	7 (US-441)
PERMIT NO:	2025-L-491-00009
COUNTY:	BROWARD

EXHIBIT B

LANDSCAPE IMPROVEMENT PLANS

The AGENCY agrees to install the landscape improvements in accordance with the plans and specifications attached hereto and incorporated herein.


Please see attached plans prepared by: Paul H. Weinberg, PLA
KEITH - Engineering

Dated: October 22, 2025

FDOT GENERAL NOTES:


- PRIOR TO ANY WORK REQUIRING LANE CLOSURES, MOBILE OPERATIONS OR TRAFFIC PACING OPERATIONS, THE CONTRACTOR OR PERMITEE SHALL SUBMIT A REQUEST TO THE DEPARTMENT THAT INCLUDES THE TIME, LOCATION, AND DESCRIPTION OF WORK BEING PERFORMED. THE LANE CLOSURE REQUEST SHALL BE SUBMITTED TO THE DEPARTMENT A MINIMUM OF 2 WEEKS PRIOR TO THE PROPOSED CLOSURE DATE AND MUST BE APPROVED BY THE DEPARTMENT BEFORE WORK REQUIRING THE CLOSURE MAY BEGIN WITHIN THE FDOT RIGHT OF WAY. **YOU MUST ALSO COMPLY WITH THE LANE CLOSURE ANALYSIS AS OUTLINED IN THE FDOT DESIGN MANUAL 241.1 & FDM 240.4.2.7.** THE REQUEST SHALL BE ENTERED INTO THE LANE CLOSURE INFORMATION SYSTEM (LCIS) BY THE PERMITEE AT THE FOLLOWING URL ADDRESS: [HTTPS://LCISV2.COM/HOME](https://lcisv2.com/home). EACH REQUEST WILL BE REVIEWED BY THE APPROPRIATE DEPARTMENT PERSONNEL FOR COMPLIANCE WITH CONTRACT OR PERMIT REQUIREMENTS AND COORDINATION WITH ADJACENT PROJECTS OR WORK ACTIVITIES.
- ALL MAINTENANCE OF TRAFFIC (MOT) WILL BE IN ACCORDANCE WITH THE DEPARTMENT'S CURRENT EDITION OF THE DESIGN STANDARDS, (102- 600 SERIES). THE OPERATIONS ENGINEER OR HIS DESIGNEE RESERVES THE RIGHT TO DIRECT THE REMOVAL/RELOCATION/MODIFICATION OF ANY TRAFFIC DEVICE(S) AT THE PERMITEE'S SOLE EXPENSE.
- PRECONSTRUCTION AND PERMIT CLOSE-OUT INSPECTIONS CONTACT INFORMATION: THIS PERMIT IS VALID ONLY FOR WORK PROPOSED WITHIN THE D.O.T. RIGHT-OF-WAY. CONTACT BROWARD OPERATIONS PERMIT OFFICE-EMAIL: D4BOPSPERMIT@DOT.STATE.FL.US AT 954-776-4300 TO SCHEDULE A PRE-CONSTRUCTION MEETING 48 HOURS PRIOR COMMENCEMENT OF CONSTRUCTION. CERTIFICATION OF ACCEPTANCE AND FINAL APPROVAL IS CONTINGENT UPON CONFORMITY OF ALL WORK DONE ACCORDING TO THIS APPROVED PERMIT AND SHALL BE FOLLOWED UP AT THE END OF CONSTRUCTION WITH A FINAL INSPECTION OF THE WORK IN FDOT RIGHT-OF-WAY.
- ALL CONTRACTORS PERFORMING WORK ACTIVITIES WITHIN FDOT ROW, SHALL PROVIDE THE FDOT BROWARD OPERATIONS PERMITS OFFICE PROOF OF A PROPER STATE CONTRACTOR'S LICENSE AND CERTIFICATE OF LIABILITY INSURANCE (COI) PRIOR TO ANY COMMENCEMENT OF PERMITTED WORK. THESE DOCUMENTS SHALL BE PROVIDED PRIOR TO THE PRE-CON MEETING OR THE DAY-OF THE MEETING.
- MAINTENANCE OF TRAFFIC (LANE CLOSURES ON THE STATE ROAD SYSTEM OCCURRING DURING PEAK HOURS 7:00 - 9:00 AM OR 4:00 - 6:00 PM), LASTING OVER 24 HOURS AND/OR AT LIMITED ACCESS FACILITIES MUST CONTACT GUILLERMO CANEDO (GUILLERMO.CANEDO@DOT.STATE.FL.US) AT 954-777-4302, TWO WEEKS PRIOR CLOSURES.
- DURING CONSTRUCTION, HIGHEST PRIORITY SHOULD BE GIVEN TO ENSURE PEDESTRIAN SAFETY. IF PERMISSION IS GRANTED TO TEMPORARILY CLOSE A SIDEWALK, IT SHOULD BE DONE WITH THE EXPRESS CONDITION THAT AN ALTERNATE ROUTE WILL BE PROVIDED AND SHALL CONTINUOUSLY MAINTAIN PEDESTRIAN FEATURES TO MEET AMERICANS WITH DISABILITY ACT (ADA) STANDARDS.
- THE D.O.T. RIGHT-OF-WAY CANNOT BE UTILIZED FOR STAGING, STORAGE OR MOBILIZATION OF EQUIPMENT, SUPPLIES AND/OR VEHICLES USED TO PERFORM WORK FOR ON-SITE (NON-FDOT RIGHT-OF-WAY) CONSTRUCTION.
- THE D.O.T. ROADWAY, SIDEWALK, ETC. MUST NOT BE DISTURBED UNTIL THE OFF-SITE IMPROVEMENTS SHOWN ON THE PERMIT ARE READY TO BE CONSTRUCTED. THIS CONSTRUCTION SHOULD BE COMPLETED AS SOON AS POSSIBLE SO AS TO MINIMIZE DISRUPTION WITHIN THE R/W.
- A COPY OF THIS PERMIT AND PLAN WILL BE ON THE JOB SITE AT ALL TIMES DURING THE CONSTRUCTION OF THIS FACILITY.

CAF AGREEMENT NUMBER:
2024-M-491-00004

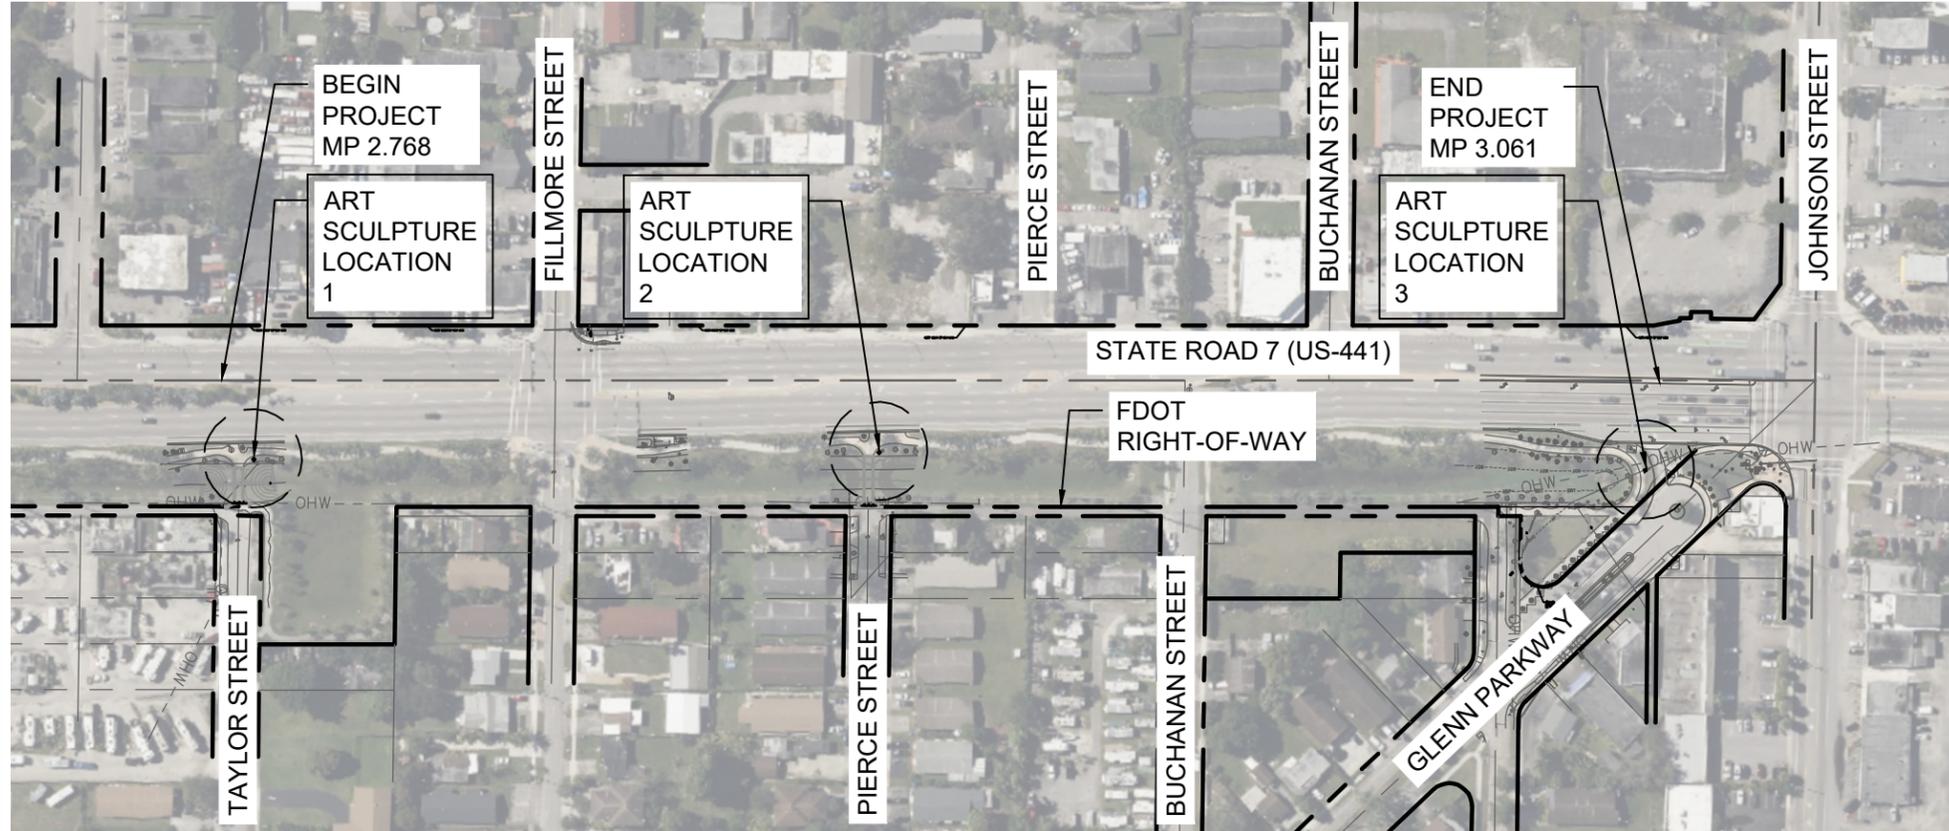

Call 811 or www.sunshine811.com two full business days before digging to have utilities located and marked.

Check positive response codes before you dig!

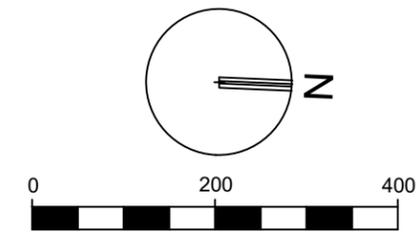

SCALE: 1" = 200'

PAUL H. WEINBERG, PLA
FLORIDA REG. NO. LA6666804
(FOR THE FIRM)

CLIENT 	PROJECT CITY OF HOLLYWOOD ART INSTALLATION	 301 East Atlantic Blvd. Pompano Beach, FL 33060 PH: (954) 788-3400 Florida Engineering Business License: CA7928 Florida Surveyor and Mapper Business License: LB6860 Florida Landscape Architecture Business License: LC26000457	DATE 09/12/25	DATE	REVISIONS
	SHEET TITLE LOCATION MAP		SCALE AS SHOWN	DSGN. BY SL	DWNG. BY RK
		SHEET SP-100 PROJECT NO. 12670.07			

Drawing name: T:\12670.07 - SR-7 Art Installation - City of Hollywood\landscape Architecture\CAD\12670.07-SP-100.dwg Plotted by: jbailey On: 10/14/2025 11:11 AM



Call 811 or www.sunshine811.com two full business days before digging to have utilities located and marked.


Check positive response codes before you dig!

FDOT GENERAL NOTES:

- REFERENCE THE CURRENT VERSION OF THE FDOT SPECIFICATIONS AND DESIGN STANDARD INDEXES AS FOLLOWS:
GOVERNING STANDARD PLANS:
FLORIDA DEPARTMENT OF TRANSPORTATION, FY 2025-26 STANDARD PLANS FOR ROAD AND BRIDGE CONSTRUCTION AND APPLICABLE INTERIM REVISIONS (IRS) ARE AVAILABLE AT THE FOLLOWING WEBSITE:
<https://www.fdot.gov/design/standardplans>
GOVERNING STANDARD SPECIFICATIONS:
FLORIDA DEPARTMENT OF TRANSPORTATION, FY 2025-26 STANDARD SPECIFICATIONS FOR ROAD AND BRIDGE CONSTRUCTION AT THE FOLLOWING WEBSITE:
<https://www.fdot.gov/programmanagement/implemented/specbooks>
- CONTRACTOR SHALL REPAIR ALL DAMAGE DONE TO FDOT PROPERTY DURING DEMOLITION, RELOCATION &/OR INSTALLATION ACTIVITIES AT HIS SOLE EXPENSE.
- ANY PLANT MATERIAL SUBSTITUTION WITHIN OR IMPACTING THE FDOT RIGHT OF WAY WHETHER REQUESTED BY THE CONTRACTOR, OWNER, LANDSCAPE ARCHITECT OR OTHER WILL NEED TO GET APPROVAL FROM THE FDOT DISTRICT LANDSCAPE ARCHITECT.
- OWNERSHIP OF ALL SUITABLE EXCAVATED MATERIALS, AS DETERMINED BY THE DEPARTMENT, SHALL REMAIN IN THE DEPARTMENT UNTIL A FINAL ACCEPTANCE OF THE PERMITTED PROJECT IS FULFILLED. EXCAVATED MATERIALS SHALL BE HAULED BY THE PERMITTEE, AT THEIR COST AND EXPENSE FROM THE SITE TO THE FDOT BROWARD OPERATIONS CENTER OR STOCKPILED IN THOSE AREAS AS DIRECTED BY THE DEPARTMENT, INCLUDING ASPHALT MILLINGS.

FDOT PLANTING NOTES:


- FOR THE PORTION OF LANDSCAPE PLANT MATERIAL THAT WILL BE INSTALLED WITHIN THE FDOT RIGHT OF WAY, LANDSCAPE INSTALLATION SHALL COMPLY WITH CURRENT APPLICABLE FDOT MAINTENANCE SPECIFICATION 580. ONLINE REFERENCE:
https://fdotwww.blob.core.windows.net/sitefinity/docs/default-source/specifications/by-year/fy-2025-26/maintenance/finalized/spm5800000-725-119908.pdf?sfvrsn=d680184_1
- FOR THE PORTION OF LANDSCAPE PLANT MATERIAL THAT WILL BE INSTALLED WITHIN THE FDOT RIGHT OF WAY REFER TO THE FDOT STANDARD PLANS INDEX 580-001 LANDSCAPE INSTALLATION. ONLINE REFERENCE:
<https://fdotwww.blob.core.windows.net/sitefinity/docs/default-source/design/standardplans/2022/idx/580-001.pdf>
- CYPRESS MULCH IS NOT PERMITTED ON FDOT RIGHT OF WAY. MULCH PERMITTED TO BE USED ARE HARDWOOD MULCH (CONTAINING NO CYPRESS PRODUCTS), RECYCLED MULCH OR APPROVED EQUAL, CERTIFIED BY THE MULCH AND SOIL COUNCIL (MSC). SUBMIT PROOF OF CERTIFICATION TO THE FDOT DISTRICT OPERATIONS PERMIT LANDSCAPE INSPECTOR UPON INSPECTION.

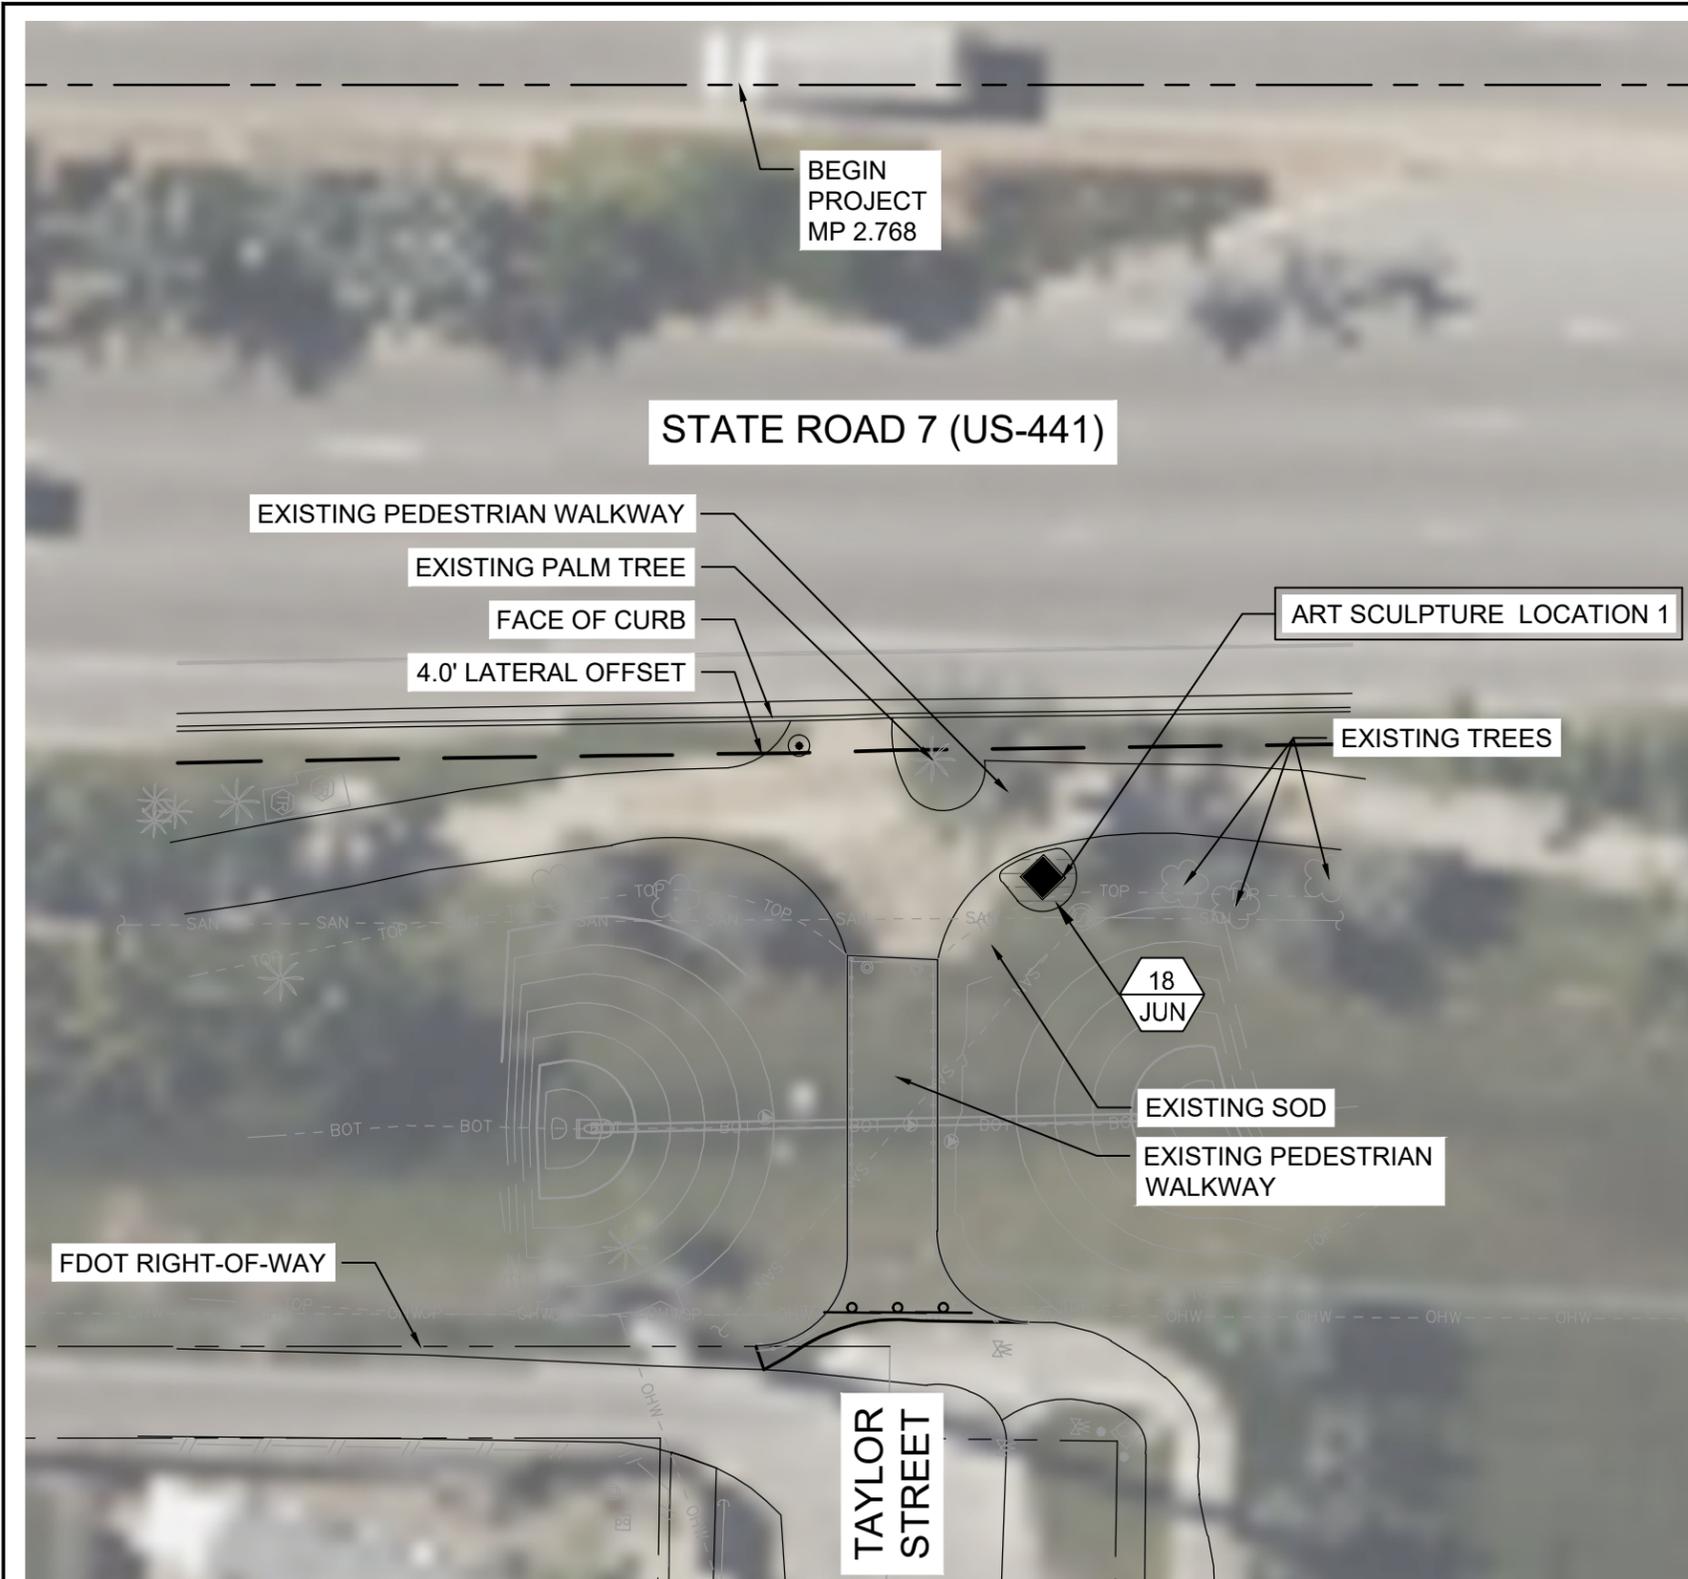

PLANT SCHEDULE

CODE	QTY	BOTANICAL / COMMON NAME	HEIGHT	SPREAD	SPACING	NATIVE	REMARKS
SHRUB AREAS							
JUN	60	JUNIPERUS CONFERTA SHORE JUNIPER	10" HT	16" SPR	16" O.C.	**	

- N DENOTES NATIVE SPECIES
- ** DENOTES HIGH DROUGHT TOLERANT SPECIES
- * DENOTES MODERATE DROUGHT TOLERANT SPECIES

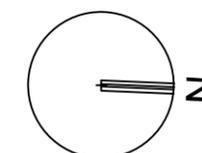

SCALE: 1" = 20'

This item has been digitally signed and sealed by Paul H. Weinberg, on the date below using a Digital Signature.

Printed copies of this document are not considered signed and sealed and the signature must be verified on any electronic copies.



PAUL H. WEINBERG, PLA
FLORIDA REG. NO. LA6666804
(FOR THE FIRM)

CLIENT 	PROJECT CITY OF HOLLYWOOD ART INSTALLATION	 301 East Atlantic Blvd. Pompano Beach, FL 33060 PH: (954) 788-3400 Florida Engineering Business License: CA7928 Florida Surveyor and Mapper Business License: LB6860 Florida Landscape Architecture Business License: LC26000457	DATE 09/12/25	DATE	REVISIONS
	SHEET TITLE PLANTING PLAN - LOCATION 1		SCALE AS SHOWN	DWNG. BY RK	
		SHEET LP-101 PROJECT NO. 12670.07	DESIGN SPEED = 45 MPH FDOT LANDSCAPE PERMIT NUMBER 2025-L-491-00009		

Plotted by: kurena On: 10/20/2025 2:01 PM
Drawing name: T:\12670.07 - SR-7 Art Installation - City of Hollywood\landscape Architecture\CAD\12670.07-LP-101.dwg



Call 811 or www.sunshine811.com two full business days before digging to have utilities located and marked.

Check positive response codes before you dig!

STATE ROAD 7 (US-441)

ART SCULPTURE LOCATION 2

EXISTING PALM TREE

FACE OF CURB

4.0' LATERAL OFFSET

EXISTING PEDESTRIAN WALKWAY

EXISTING TREES/PALMS

20
JUN

EXISTING SOD

EXISTING PEDESTRIAN WALKWAY



FDOT RIGHT-OF-WAY

PIERCE STREET

PLANT SCHEDULE

CODE	QTY	BOTANICAL / COMMON NAME	HEIGHT	SPREAD	SPACING	NATIVE	REMARKS
SHRUB AREAS							
JUN	60	JUNIPERUS CONFERTA SHORE JUNIPER	10" HT	16" SPR	16" O.C.	**	

- N DENOTES NATIVE SPECIES
- ** DENOTES HIGH DROUGHT TOLERANT SPECIES
- * DENOTES MODERATE DROUGHT TOLERANT SPECIES

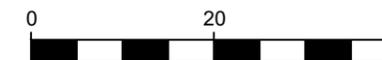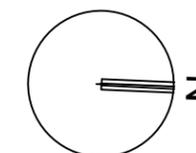

SCALE: 1" = 20'

This item has been digitally signed and sealed by Paul H. Weinberg, on the date below using a Digital Signature.

Printed copies of this document are not considered signed and sealed and the signature must be verified on any electronic copies.



PAUL H. WEINBERG, PLA
FLORIDA REG. NO. LA6666804
(FOR THE FIRM)

CLIENT



PROJECT

CITY OF HOLLYWOOD
ART INSTALLATION

SHEET TITLE

PLANTING PLAN - LOCATION 2



301 East Atlantic Blvd.
Pompano Beach, FL 33060
PH: (954) 788-3400

Florida Engineering Business License: CA7928
Florida Surveyor and Mapper Business License: LB6860
Florida Landscape Architecture Business License: LC26000457

SHEET LP-102
PROJECT NO. 12670.07

DATE

09/12/25

SCALE

AS SHOWN

DSGN. BY

SL

DWNG. BY

RK

CHK. BY

SL,KS,PW

DATE

REVISIONS


DESIGN SPEED = 45 MPH

FDOT LANDSCAPE PERMIT NUMBER 2025-L-491-00009



Call 811 or www.sunshine811.com two full business days before digging to have utilities located and marked.


Check positive response codes before you dig!

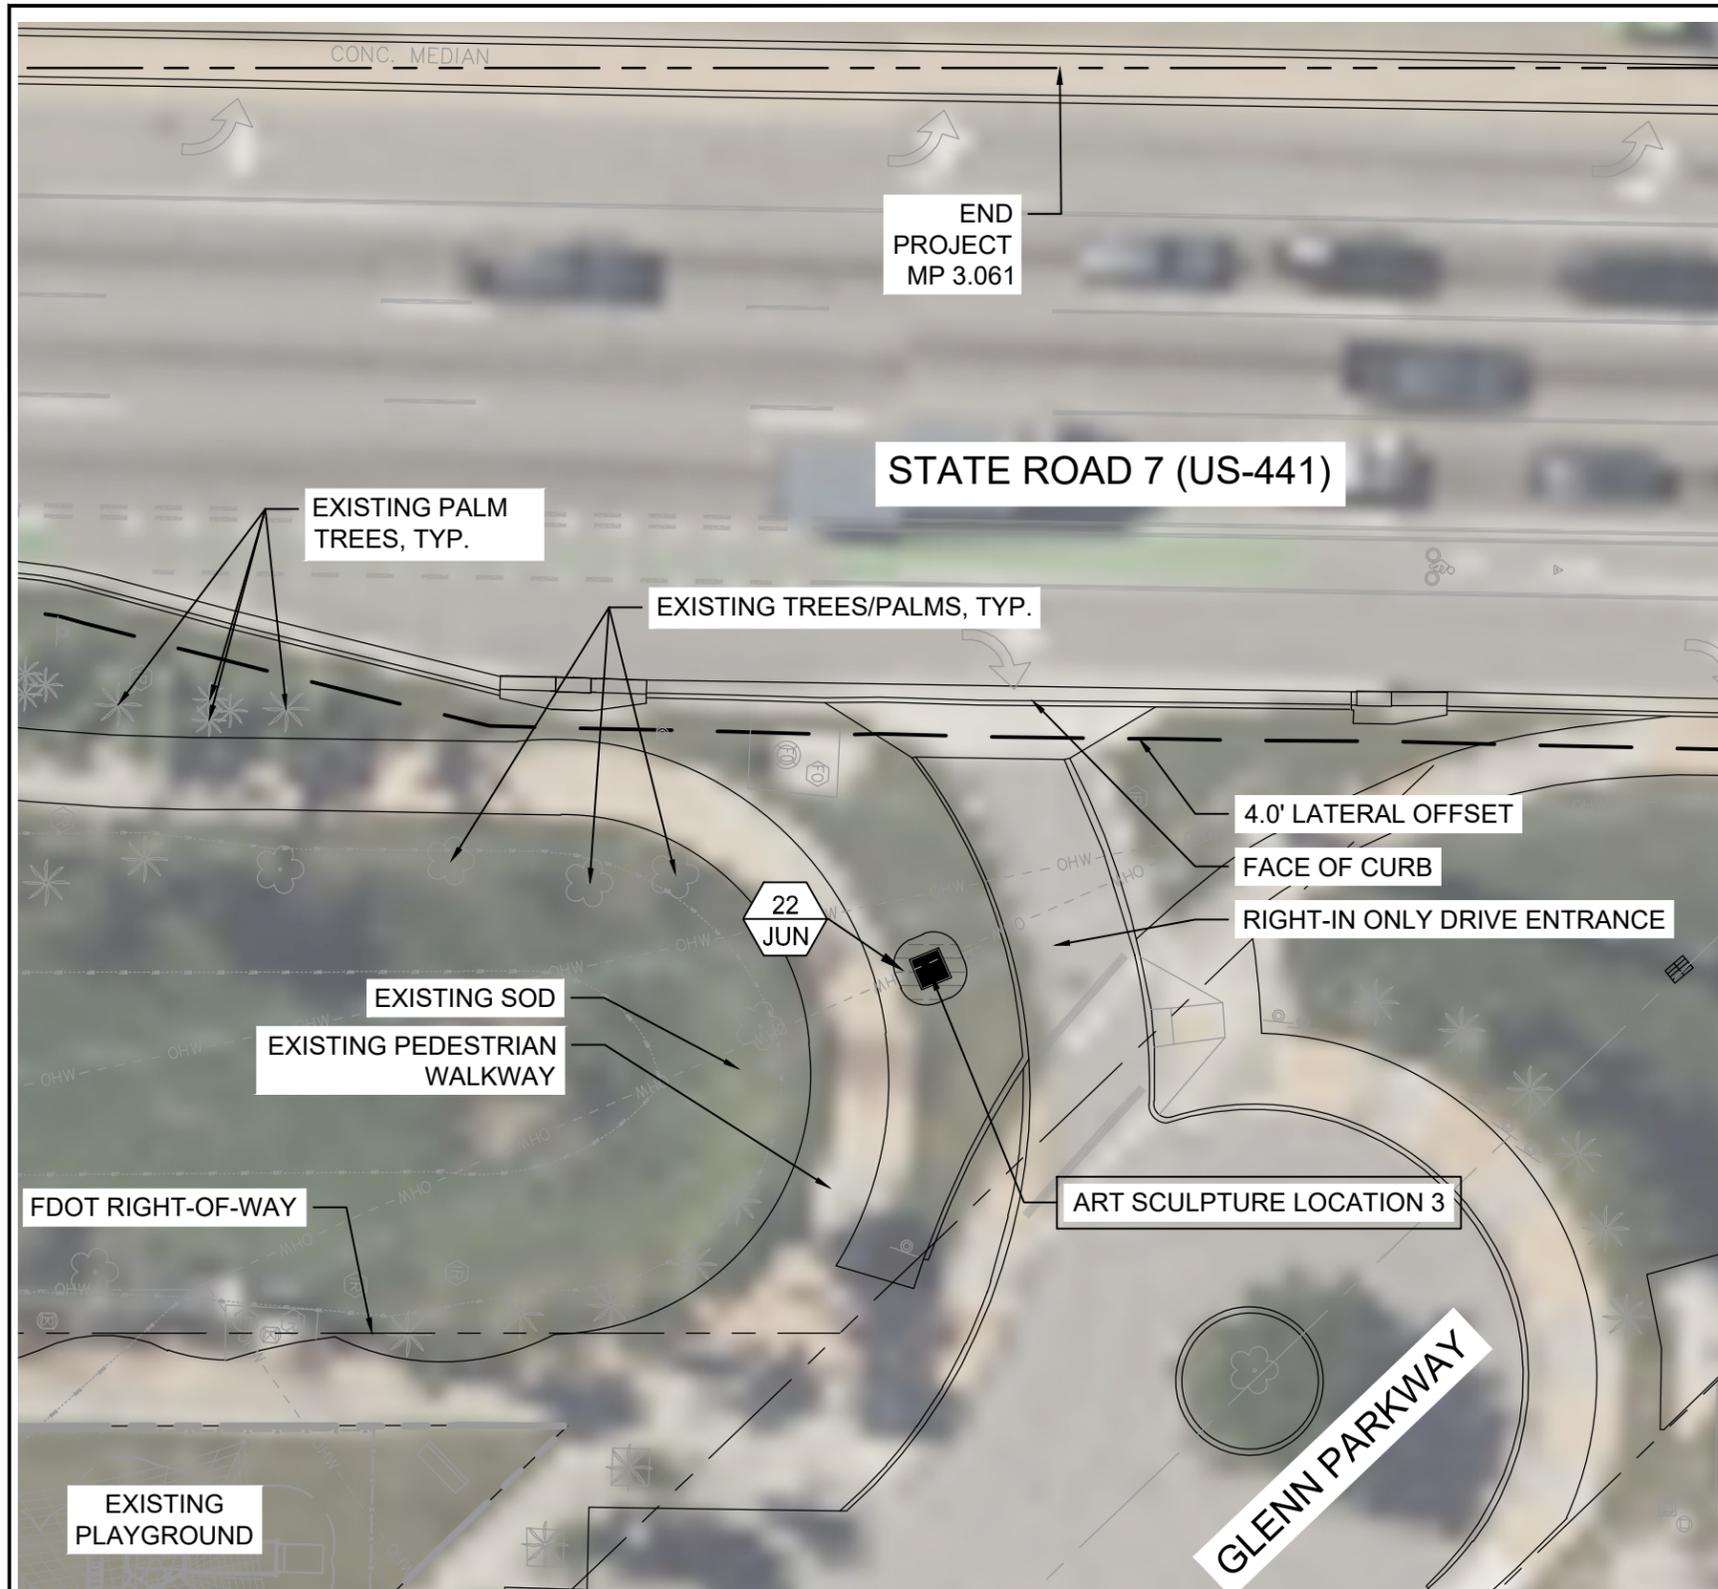

PLANT SCHEDULE

CODE	QTY	BOTANICAL / COMMON NAME	HEIGHT	SPREAD	SPACING	NATIVE	REMARKS
SHRUB AREAS							
JUN	60	JUNIPERUS CONFERTA SHORE JUNIPER	10" HT	16" SPR	16" O.C.	**	

- N DENOTES NATIVE SPECIES
- ** DENOTES HIGH DROUGHT TOLERANT SPECIES
- * DENOTES MODERATE DROUGHT TOLERANT SPECIES

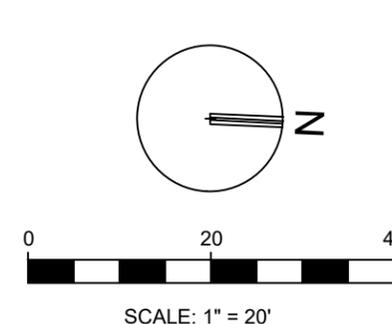


This item has been digitally signed and sealed by Paul H. Weinberg, on the date below using a Digital Signature.

Printed copies of this document are not considered signed and sealed and the signature must be verified on any electronic copies.



PAUL H. WEINBERG, PLA
FLORIDA REG. NO. LA6666804
(FOR THE FIRM)

CLIENT 	PROJECT CITY OF HOLLYWOOD ART INSTALLATION	 301 East Atlantic Blvd. Pompano Beach, FL 33060 PH: (954) 788-3400 Florida Engineering Business License: CA7928 Florida Surveyor and Mapper Business License: LB6860 Florida Landscape Architecture Business License: LC26000457	DATE 09/12/25	DATE	REVISIONS
	SHEET TITLE PLANTING PLAN - LOCATION 3		SCALE AS SHOWN	DSGN. BY SL	
SHEET LP-103 PROJECT NO. 12670.07			CHK. BY SL,KS,PW	DESIGN SPEED = 45 MPH FDOT LANDSCAPE PERMIT NUMBER 2025-L-491-00009	

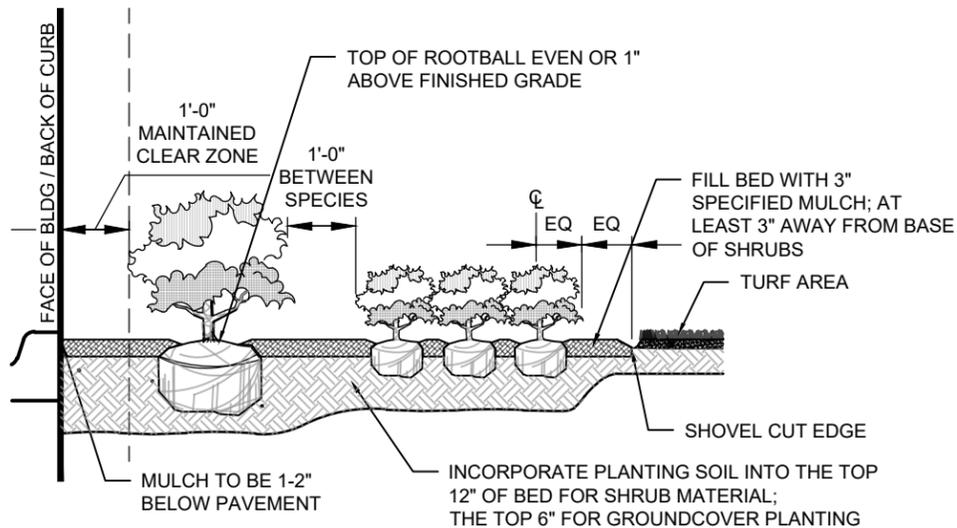

NOTE:

- PLANT MATERIAL SHALL NOT BE PRUNED PRIOR TO INSTALLATION.
- CONTRACTOR SHALL ASSURE PERCOLATION OF ALL PLANTING BEDS PRIOR TO INSTALLATION.


SHRUB AND GROUNDCOVER PLANTING

3 SECTION NOT TO SCALE

NOTE:



PLANT MATERIAL SHALL NOT BE PRUNED PRIOR TO INSTALLATION; ONLY DEAD OR BROKEN BRANCHES MAY BE PRUNED

ALL SHRUBS AND GROUNDCOVER MASSES TO USE TRIANGULAR SPACING UNLESS NOTED OTHERWISE; REF. PLANT LIST FOR INDIVIDUAL PLANT SPACING

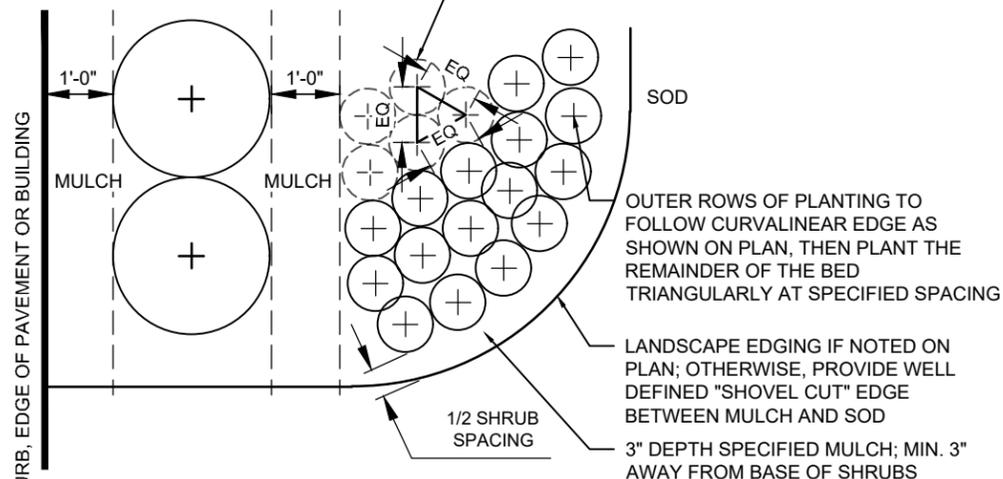

SHRUB AND GROUNDCOVER PLANTING

2 PLAN NOT TO SCALE

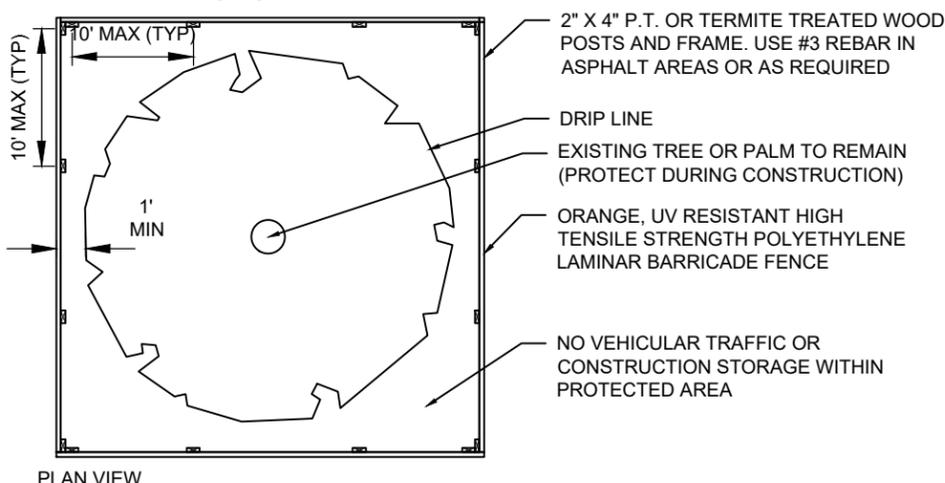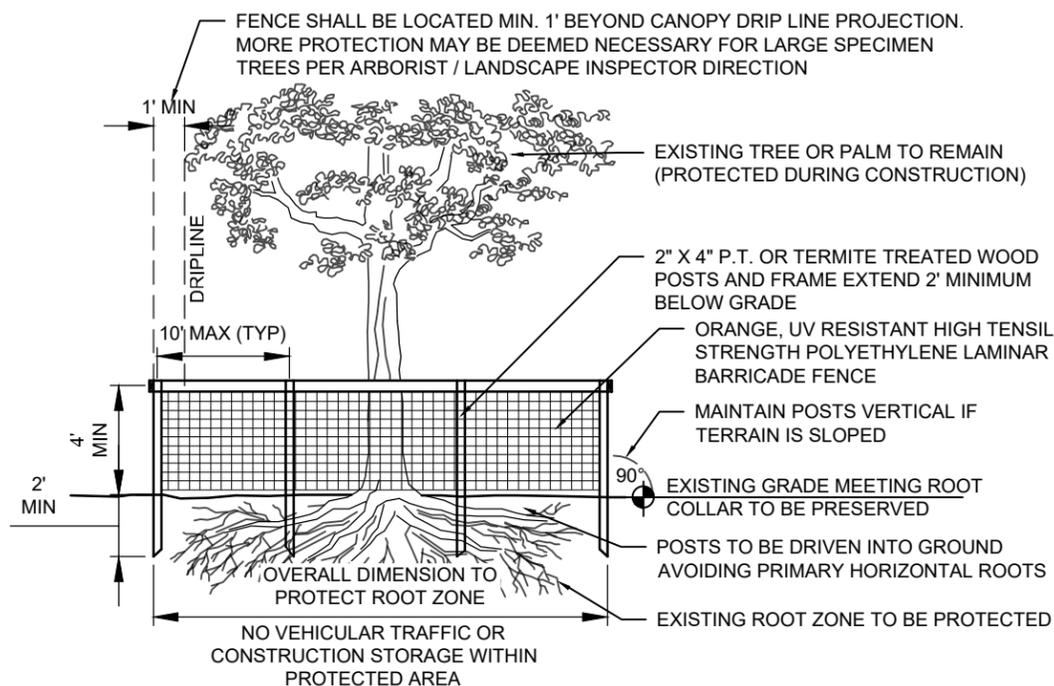

PLAN VIEW

TEMPORARY TREE PROTECTION

1 PLAN NOT TO SCALE


This item has been digitally signed and sealed by Paul H. Weinberg, on the date below using a Digital Signature.

Printed copies of this document are not considered signed and sealed and the signature must be verified on any electronic copies.




PAUL H. WEINBERG, PLA
FLORIDA REG. NO. LA6666804
(FOR THE FIRM)


CLIENT 	PROJECT CITY OF HOLLYWOOD ART INSTALLATION	 301 East Atlantic Blvd. Pompano Beach, FL 33060 PH: (954) 788-3400 Florida Engineering Business License: CA7928 Florida Surveyor and Mapper Business License: LB6860 Florida Landscape Architecture Business License: LC26000457	DATE 09/12/25	DATE	REVISIONS
	SHEET TITLE PLANTING DETAILS		Florida Engineering Business License: CA7928 Florida Surveyor and Mapper Business License: LB6860 Florida Landscape Architecture Business License: LC26000457 SHEET LP-500 PROJECT NO. 12670.07	SCALE AS SHOWN	
			DSGN. BY SL		
			DWNG. BY RK		
			CHK. BY SL,KS,PW		

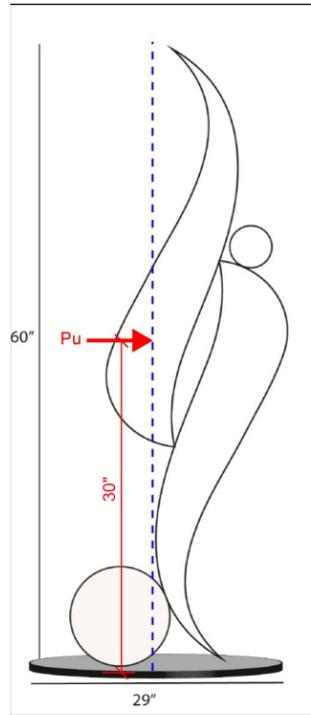

01 ART SCULPTURE - LOCATION 1
ELEVATION NOT TO SCALE

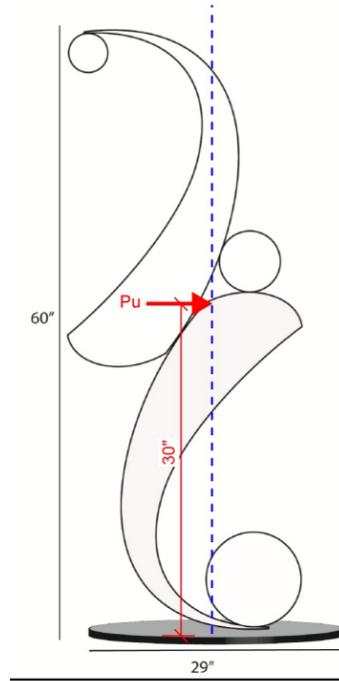


02 ART SCULPTURE - LOCATION 2
ELEVATION NOT TO SCALE

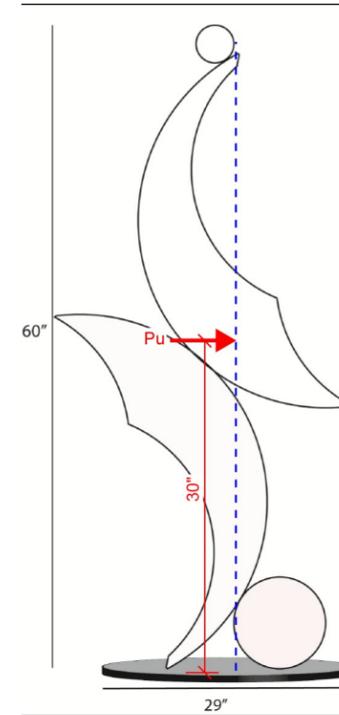

03 ART SCULPTURE - LOCATION 3
ELEVATION NOT TO SCALE

This item has been digitally signed and sealed by Paul H. Weinberg, on the date below using a Digital Signature.

Printed copies of this document are not considered signed and sealed and the signature must be verified on any electronic copies.

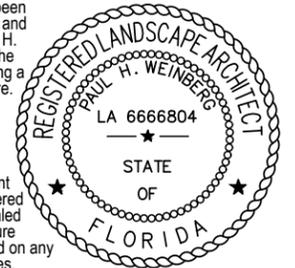

PAUL H. WEINBERG, PLA
FLORIDA REG. NO. LA6666804
(FOR THE FIRM)

CLIENT 	PROJECT CITY OF HOLLYWOOD ART INSTALLATION	 301 East Atlantic Blvd. Pompano Beach, FL 33060 PH: (954) 788-3400 Florida Engineering Business License: CA7928 Florida Surveyor and Mapper Business License: LB6860 Florida Landscape Architecture Business License: LC26000457	DATE 09/12/25	DATE	REVISIONS
	SHEET TITLE ART SCULPTURE DETAILS		Florida Engineering Business License: CA7928 Florida Surveyor and Mapper Business License: LB6860 Florida Landscape Architecture Business License: LC26000457 SHEET SP-500 PROJECT NO. 12670.07	SCALE AS SHOWN	
			DSGN. BY SL		
			DWNG. BY RK		
			CHK. BY SL,KS,PW		
					DESIGN SPEED = 45 MPH FDOT LANDSCAPE PERMIT NUMBER 2025-L-491-00009

SECTION:	86010000
STATE ROAD:	7 (US-441)
PERMIT NO:	2025-L-491-00009
COUNTY:	BROWARD

EXHIBIT C

RESOLUTION

This Exhibit forms an integral part of the LANDSCAPE MAINTENANCE MEMORANDUM OF AGREEMENT between the Florida Department of Transportation and the AGENCY.

**Please see attached*

(To be provided by City)