


14th AVENUE FROM MOFFET ST. TO SHERIDAN ST CONCEPTUAL MOBILITY AND BIKE PATH PROJECT

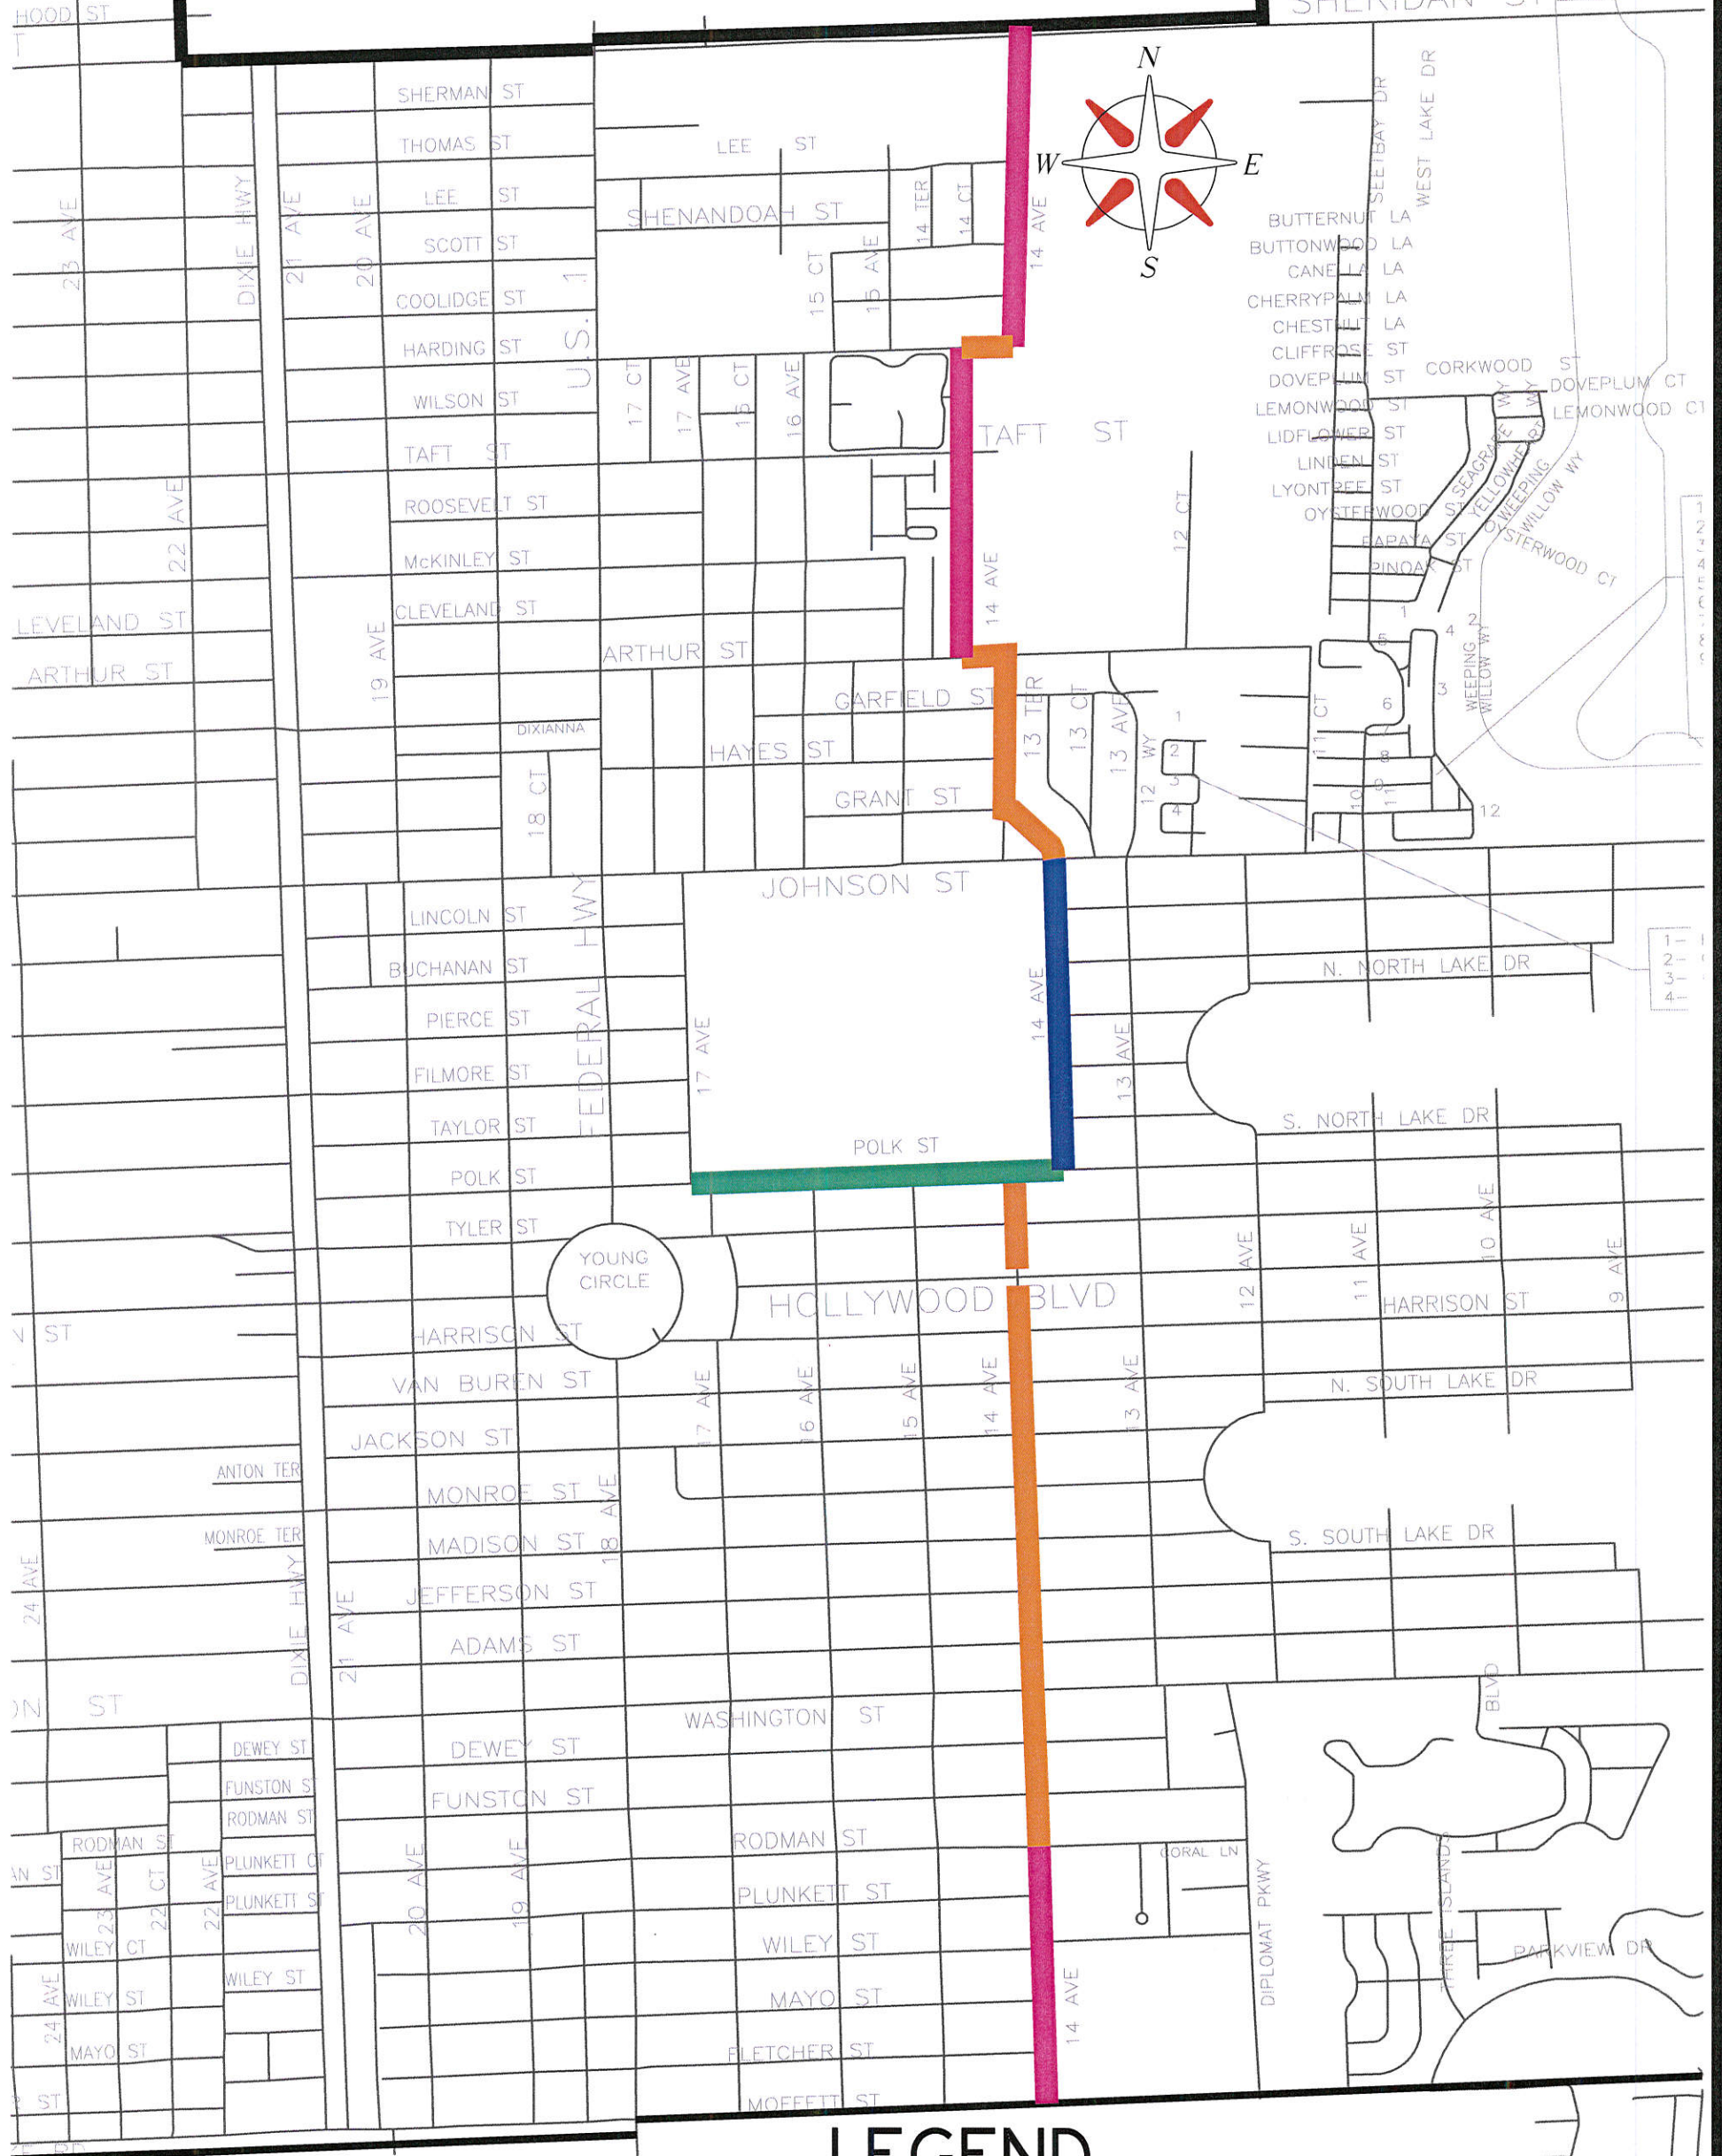

LEGEND

- 4' road widening on each side, proposed two 5' bike lanes
- No road widening, proposed 8-10' asphalt sidewalk, proposed 12' sharrow (shared lane for vehicles and bikes use)
- No road widening, proposed 8-10' asphalt sidewalk
- No road widening, proposed sharrow (shared lane for vehicles and bike use maintaining existing lane width)