



DATE _____

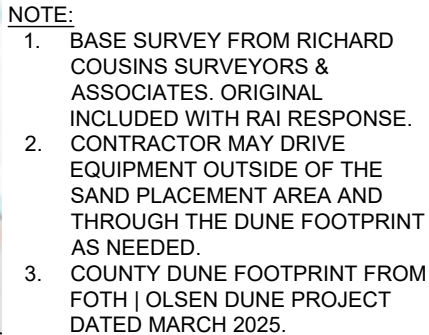

DRAWING NO.

SP-1

SHEET 4 OF 9

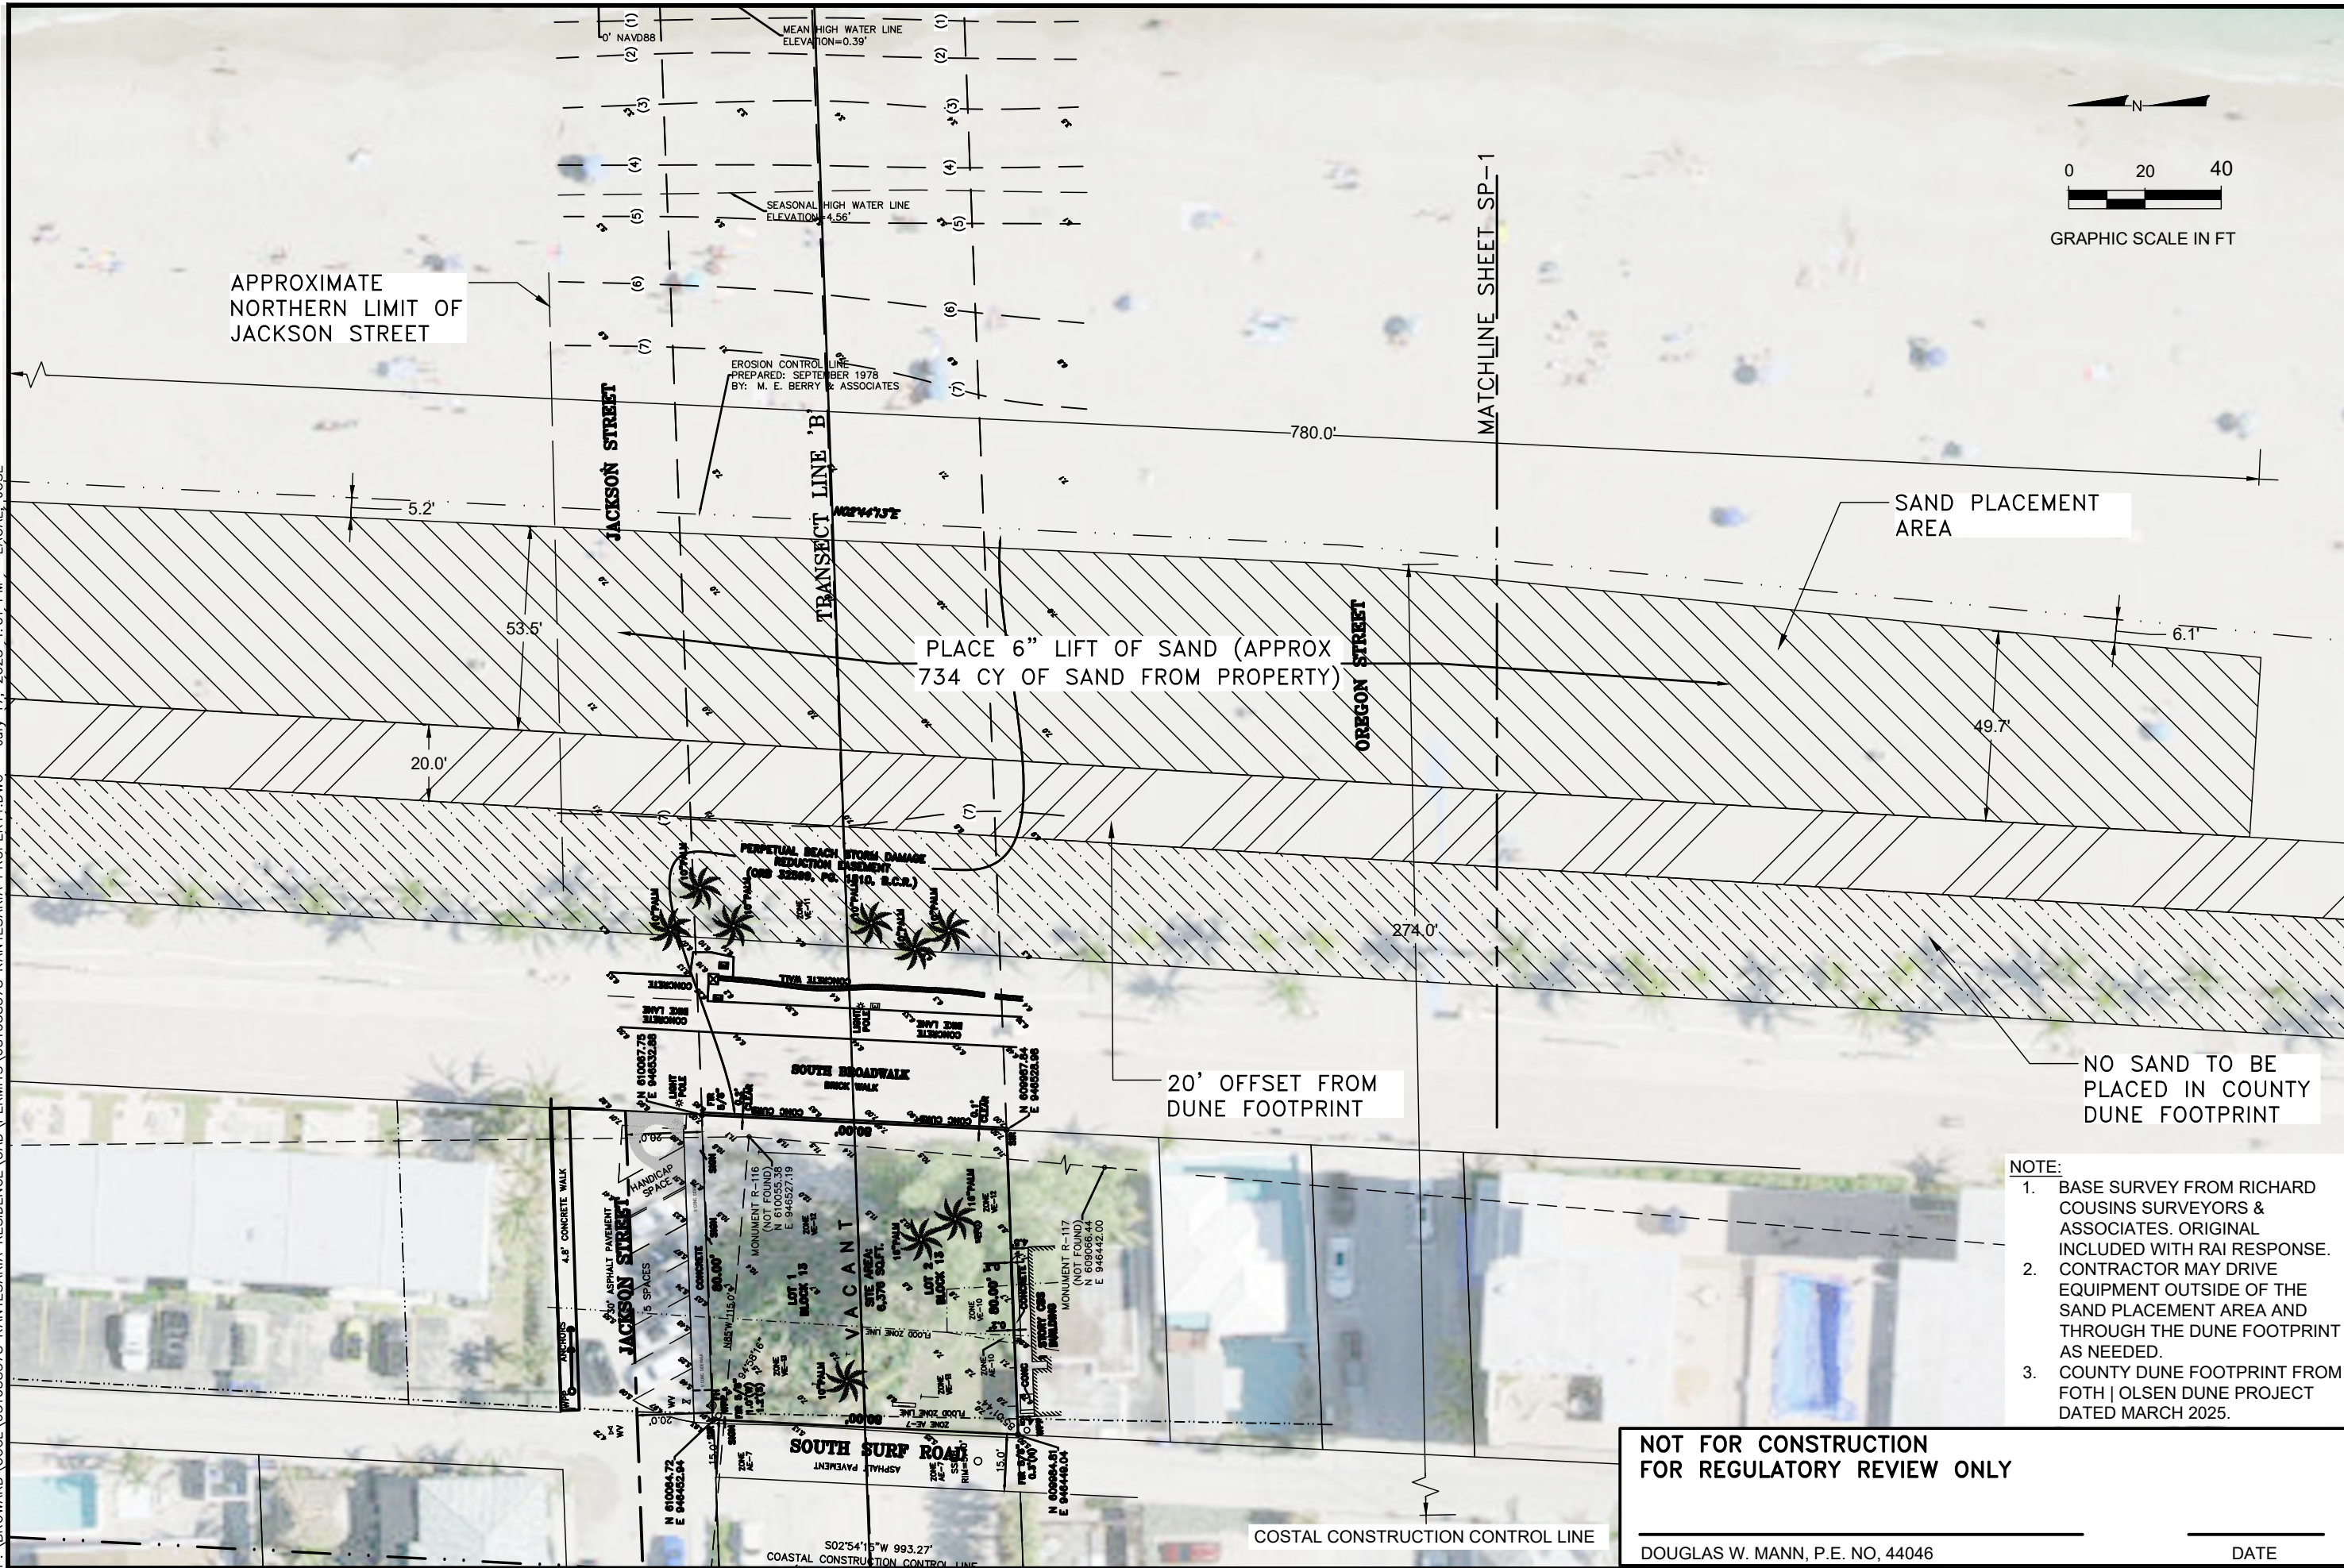

NOT FOR CONSTRUCTION
FOR REGULATORY REVIEW ONLY

DOUGLAS W. MANN, P.E. NO, 44046

DATE _____

Aptim Environmental & Infrastructure, LLC

6401 CONGRESS AVENUE, SUITE 140
BOCA RATON, FLORIDA 33487
www.aptim.com



501 SOUTH SURF ROAD TRUST RESIDENCE
NEW CONSTRUCTION

DRAWING NO.

SP-2

SHEET 4 OF 9

P:\BROWARD\CCCL\631038578 KANTESARIA RESIDENCE\CAD\PERMITS\631038578 KANTESARIA PROPERTY.DWG -- July 17, 2025 4:01 PM -- LACAL, JOSE

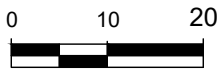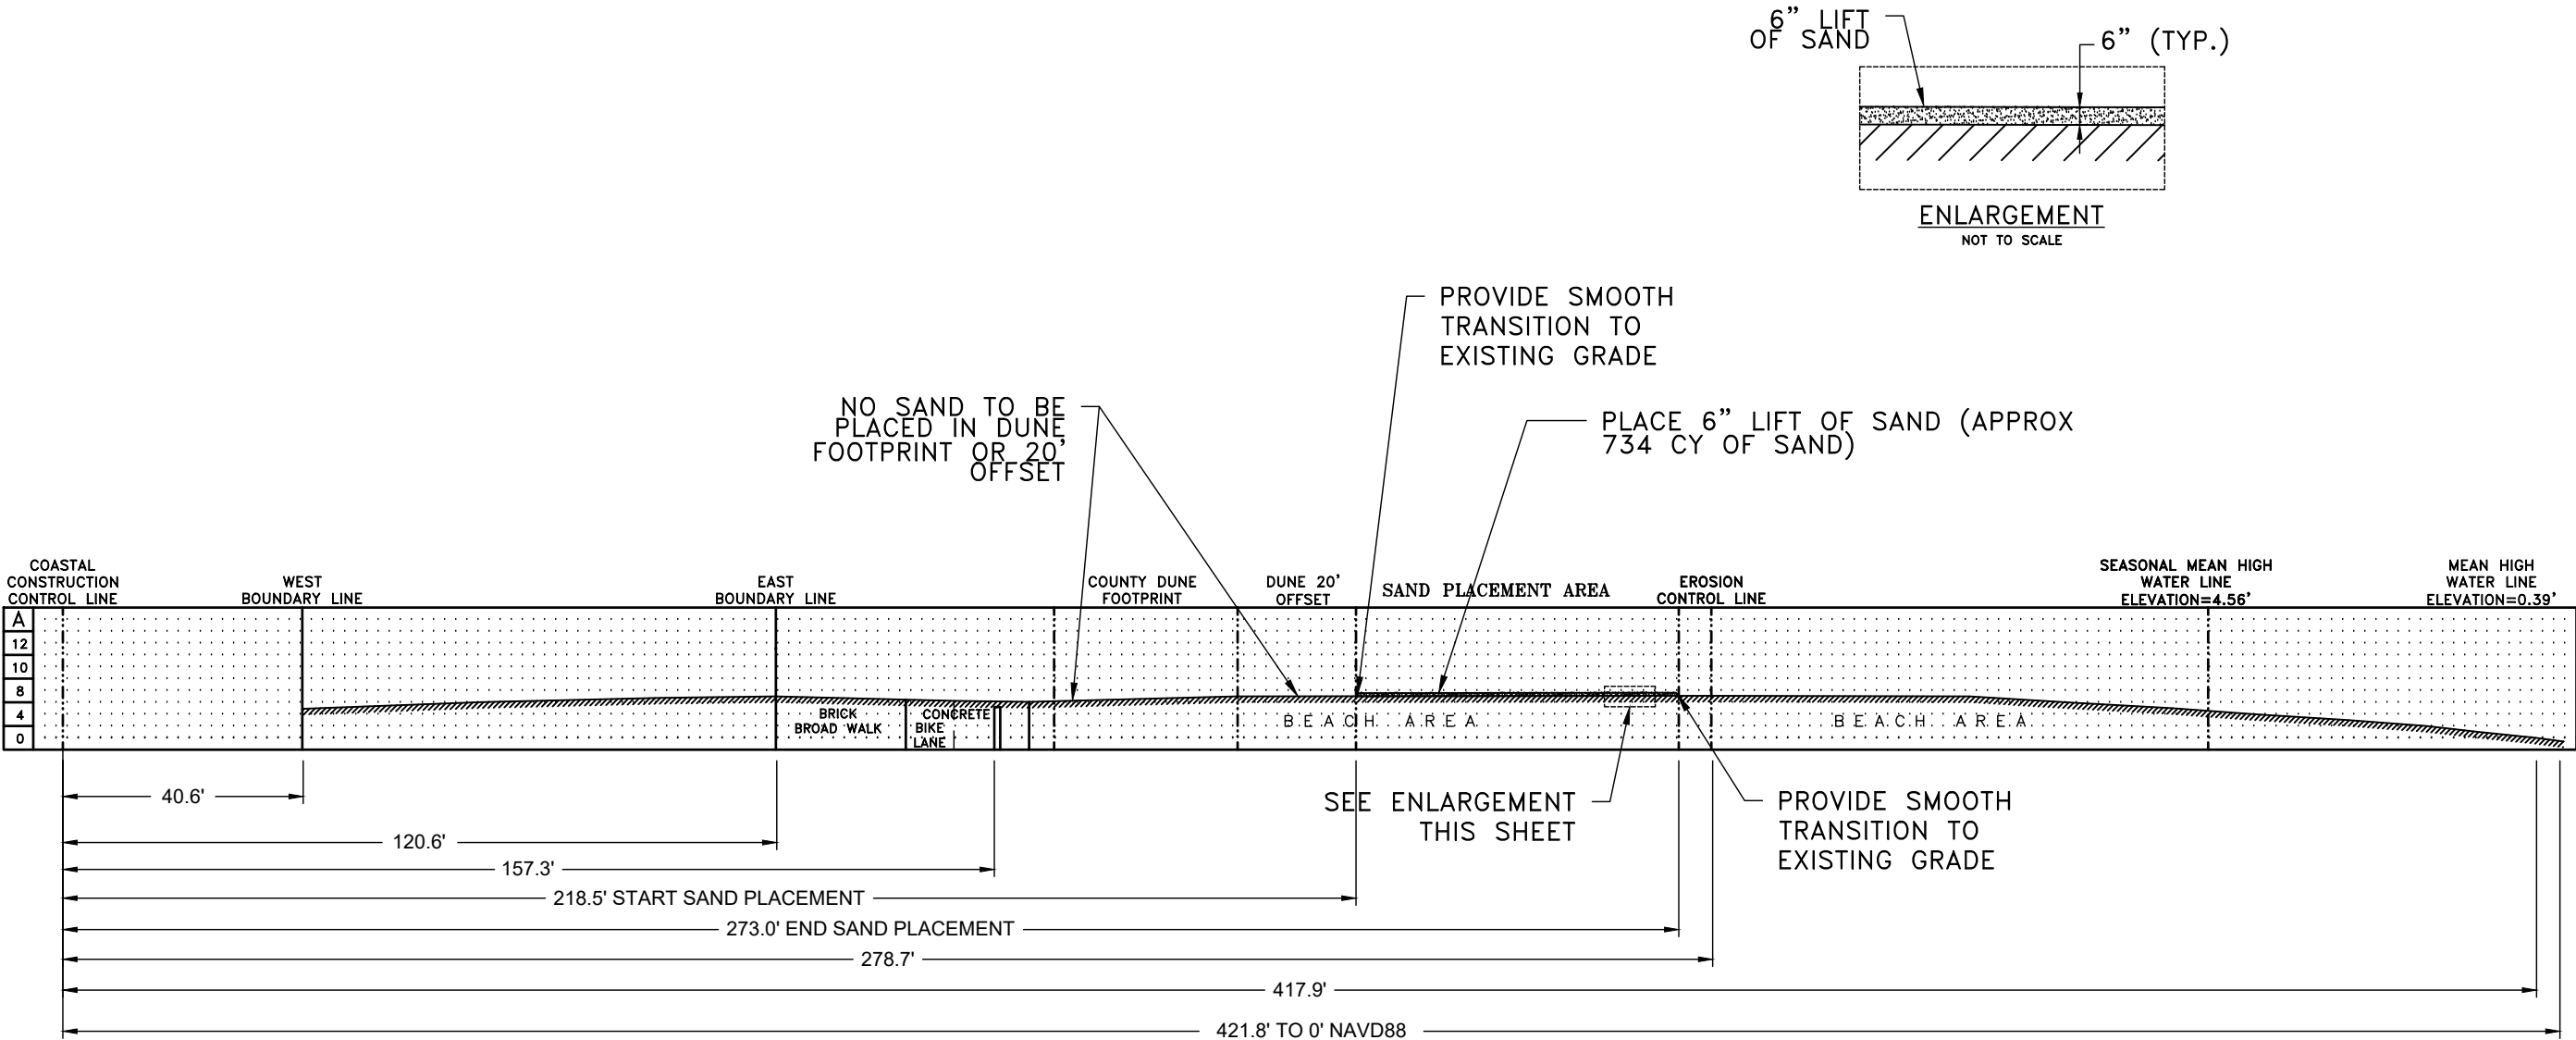

GRAPHIC SCALE IN FT

- NOTE:
1. BASE SURVEY FROM RICHARD COUSINS SURVEYORS & ASSOCIATES. ORIGINAL AVAILABLE UPON REQUEST.
 2. CONTRACTOR MAY DRIVE EQUIPMENT OUTSIDE OF THE SAND PLACEMENT AREA AND THROUGH THE DUNE FOOTPRINT AS NEEDED.
 3. COUNTY DUNE FOOTPRINT FROM FOTH | OLSEN DUNE PROJECT DATED MARCH 2025.

NOT FOR CONSTRUCTION
FOR REGULATORY REVIEW ONLY

DOUGLAS W. MANN, P.E. NO. 44046

DATE

Aptim Environmental & Infrastructure, LLC
PH. (561) 391-3102
FAX (561) 391-9116
C.O.A. FL #9317
C.O.A. LA #2531
6401 CONGRESS AVENUE, SUITE 140
BOCA RATON, FLORIDA 33487
www.aptim.com

REVISIONS		Description	
No.	Date	No.	Date

Designed by:	Checked by:
Drawn by:	Reviewed by:
Date:	Submitted by:
Plot Scale:	Comm. No.:
1" = 30'	631038578

501 SOUTH SURF ROAD TRUST RESIDENCE
NEW CONSTRUCTION

TRANSECT CROSS-SECTIONS

DRAWING NO.
SP-3

SHEET 5 OF 9