


EXHIBIT B

EXTERIOR

Concept 1

Recommendation #1

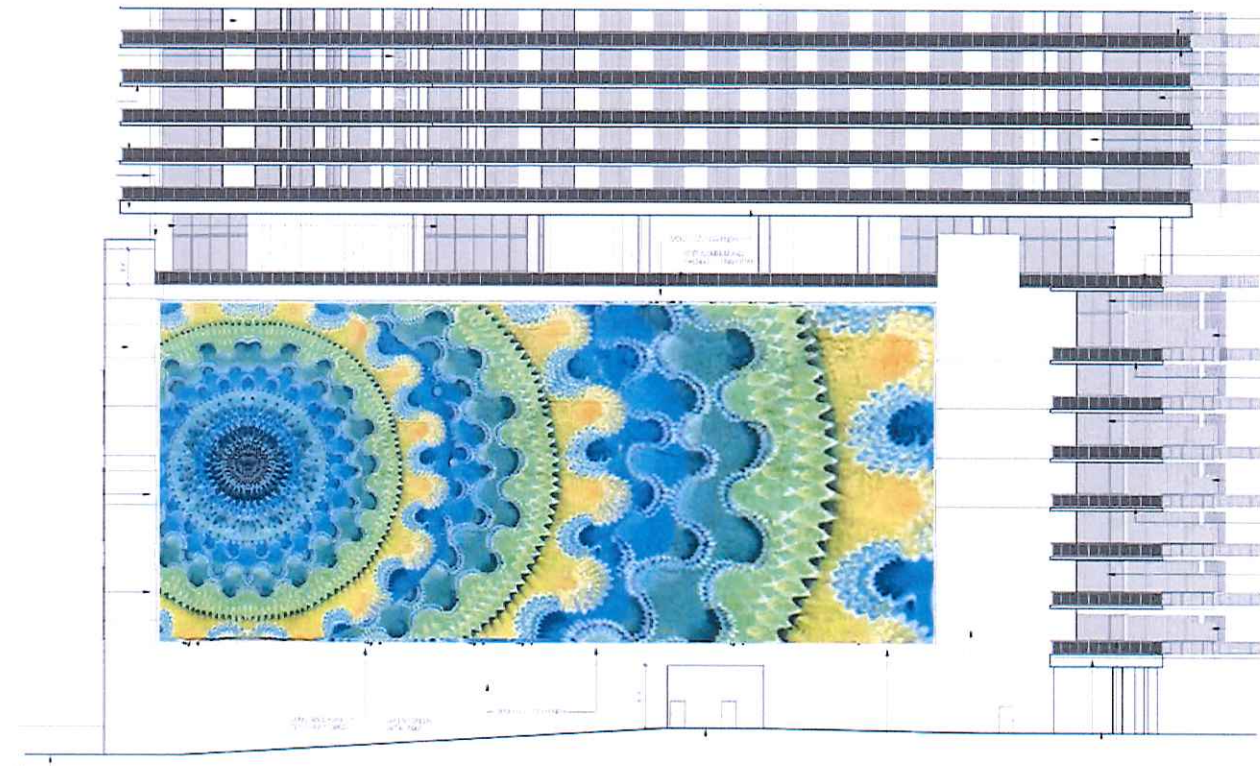



SIGN LAYOUT

HYDE - Monument Sign

Quantity 1

CITY MAX. ALLOWED SQ FT:
PROPOSED SQ FT: 60 SQFT

VECTORIZED LOGO: YES

FABRICATION NOTES:
MONUMENT SIGN PAINTED BRUSHED ALUMINUM
TENANTS: PUSH THROUGH ACRYLIC LETTERS WITH DAY/NIGHT VINYL

1" REVERSE CHANNEL LETTERS READING "HYDE"
PAINTED BRONZE
WITH 1/2" STANDOFFS
ILLUMINATION: WHITE LED

COLOR

- BRONZE
- PMS NEUTRAL BLACK C

WALL COLOR:
RACEWAY COLOR:
VINYL COLOR APPROVED BY CLIENT:

SITE SURVEY INFO NEEDED:
EXACT MEASUREMENTS:
ELECTRICAL HOLES:

PRE-FABRICATION MEETING SIGN:

NOTES:

PERMIT NUMBER:



LETTERS SQ FT

- HYDE: 84" WIDE X 19" HEIGHT = 11 SQ FT
- RESORT & RESIDENCES: 84" X 5.4" HEIGHT = 3.15 SQ FT
- RESTAURANT: 33" WIDE X 4.5" HEIGHT = 1 SQ FT
- HYDE: 26.4" WIDE X 6" HEIGHT = 1.1 SQ FT / CAFE: 14" WIDE X 4.5" HEIGHT = 0.4 SQ FT
- BABALU: 22.8" WIDE X 4.5" HEIGHT = 0.71 SQ FT
- TENANTS: 23.4" WIDE X 4.5" HEIGHT = 0.73 SQ FT

TOTAL 18 SQ FT



540 W. 83 Street
Hialeah, FL 33014
305-362-3333

www.acusigns.com

Project:
HYDE

Address:
To Confirm

Account Manager:
Andrew Merrill-Facio

Designer:
Jessica Murillo

Scale:
N.T.S.

Date:
6/13/2016

This is an original drawing property of ACU SIGNS, and may not be used in whole or in part without written permission. It is not to be shown to anyone outside of your organization, reproduced, copied or exhibited in any fashion. Drawing shall be returned promptly upon or before completion of negotiations or customer agrees to accept a charge levied by the corporation for retention of same. This statement shall become a part of the drawing to which it is attached. Note: The colors depicted here are a graphic representation. Actual colors may vary. See color specifications.



No.

Sheet:
1 of 3

CLIENT APPROVAL

- APPROVED AS SHOWN
- APPROVED WITH CHANGES
- DISAPPROVED

DATE: / /2016

BY: (PLEASE PRINT NAME)

SIGNATURE

SIGN LAYOUT

HYDE - Main Sign - Channel Letters

Quantity 1

CITY MAX. ALLOWED SQ FT:
PROPOSED SQ FT:

VECTORIZED LOGO: YES

FABRICATION NOTES:

A) "H" LOGO
REVERSE ILLUMINATED CHANNEL LETTER
PAINTED BRONZE WITH WHITE CLOUD
FACE: .090 ALUMINUM FACE
RETURN DEEP SIZE: .063 ALUMINUM 3"
MOUNTING: MOUNTED WITH
CUSTOM BRACKETS
ILLUMINATION: WHITE LED

B) HYDE RESORT & RESIDENCES
FRONT ILLUMINATED CHANNEL LETTER
FACE: WHITE ACRYLIC FACE
TRIM: WHITE
RETURN DEEP SIZE: .063 ALUMINUM 5"
PAINTED BRONZE
MOUNTING: MOUNTED WITH
CUSTOM BRACKETS
ILLUMINATION: WHITE LED

COLOR
BRONZE


WALL COLOR:
RACEWAY COLOR:
VINYL COLOR APPROVED BY CLIENT:

SITE SURVEY INFO NEEDED:
EXACT MEASUREMENTS:
ELECTRICAL HOLES:

PRE-FABRICATION MEETING SIGN:

NOTES:

PERMIT NUMBER:

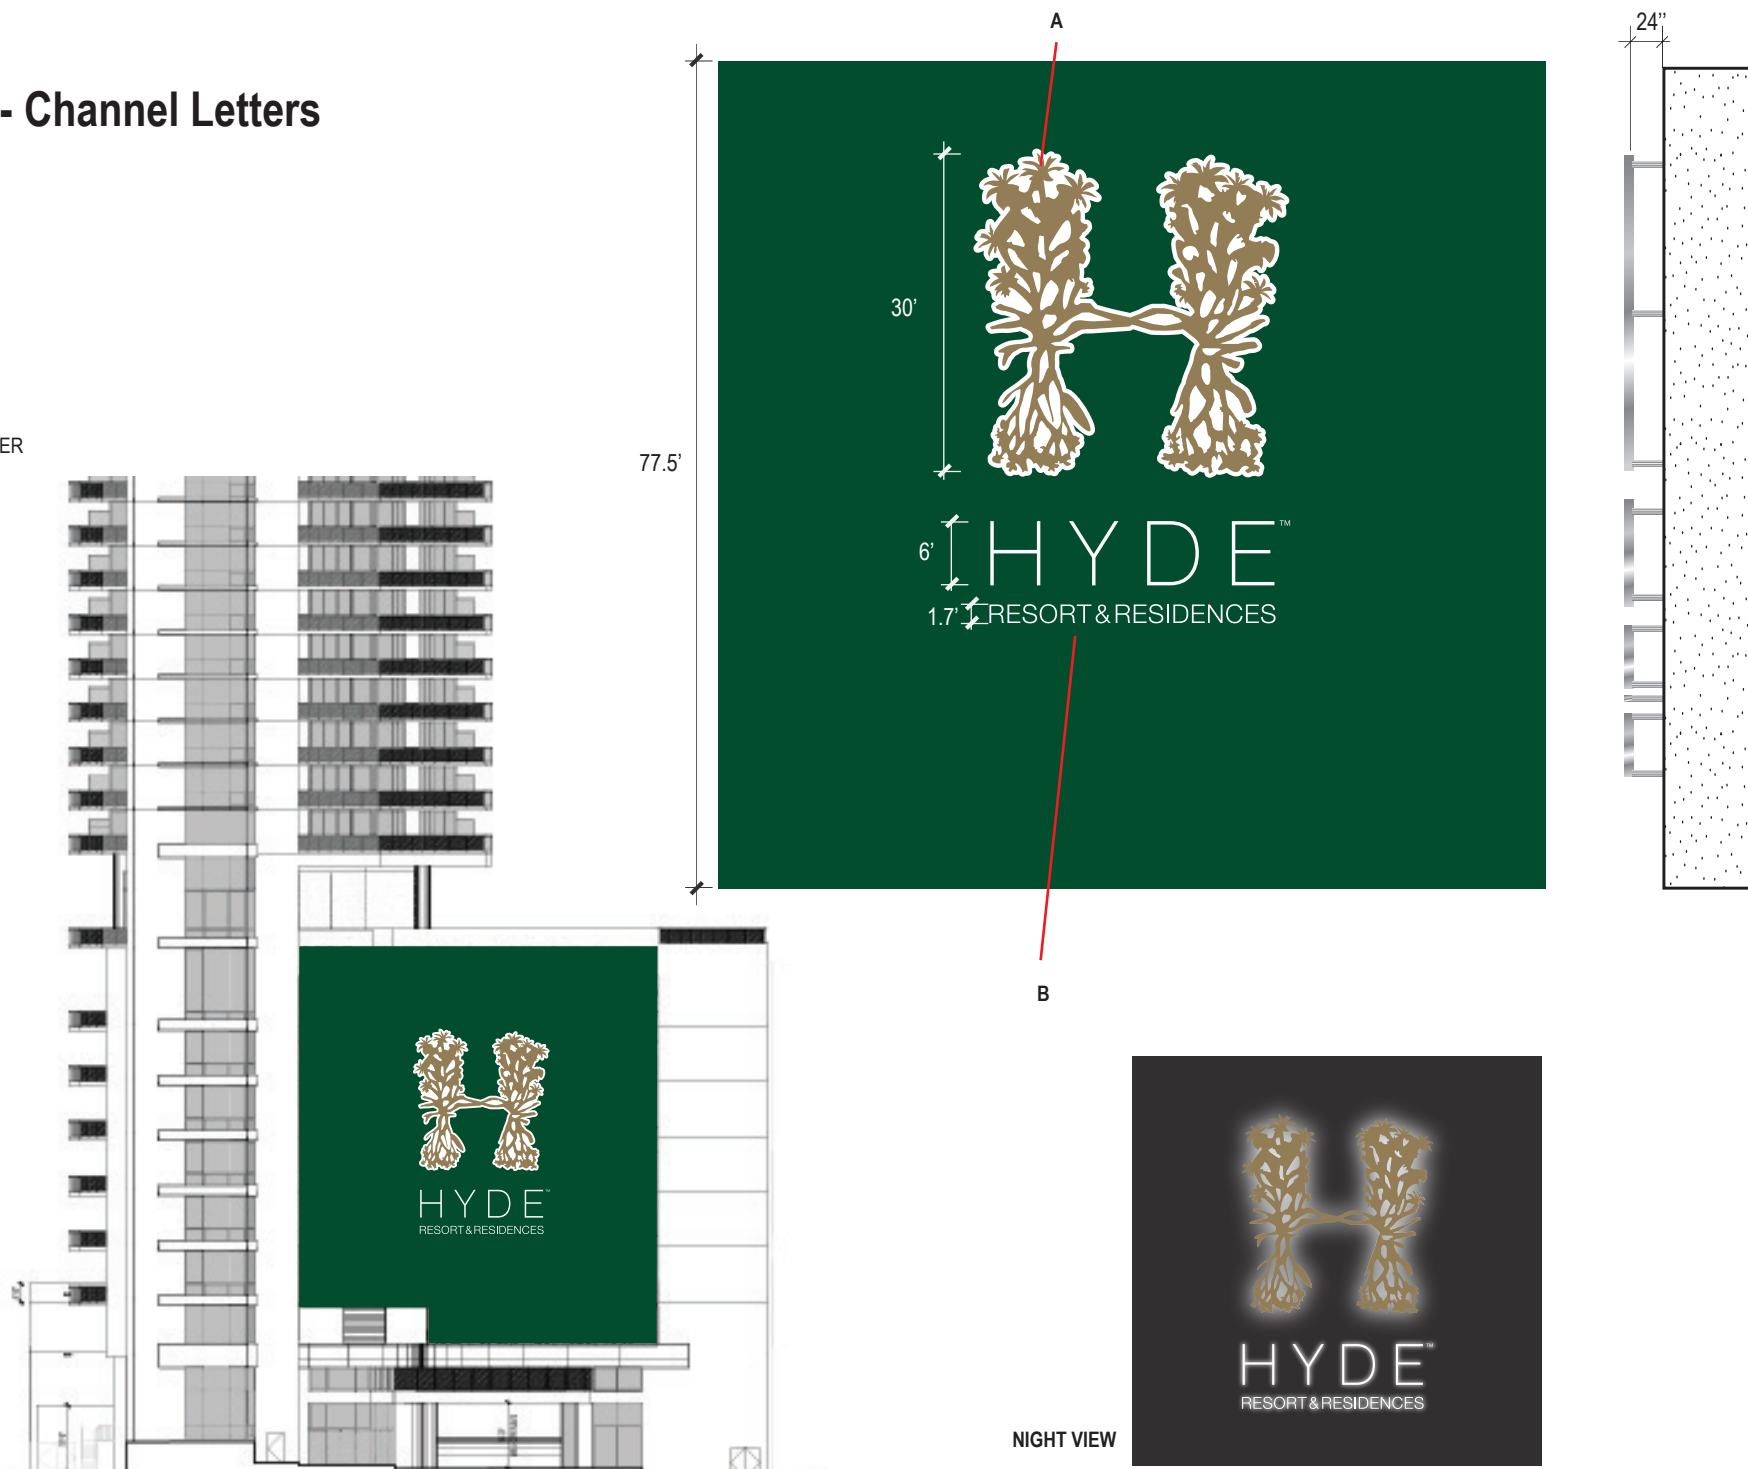

540 W. 83 Street
Hialeah, FL 33014
305-362-3333

www.acusigns.com

Project:
HYDE

Address:
To Confirm

Account Manager:
Andrew Merrill-Facio

Designer:
Jessica Murillo

Scale: N.T.S.	Date: 6/13/2016
-------------------------	---------------------------

This is an original drawing property of ACU SIGNS, and may not be used in whole or in part without written permission. It is not to be shown to anyone outside of your organization, reproduced, copied or exhibited in any fashion. Drawing shall be returned promptly upon or before completion of negotiations or customer agrees to accept a charge levied by the corporation for retention of same. This statement shall become a part of the drawing to which it is attached. Note: The colors depicted here are a graphic representation. Actual colors may vary. See color specifications.



No.	Sheet: 2 of 3
-----	-------------------------

CLIENT APPROVAL

- APPROVED AS SHOWN
- APPROVED WITH CHANGES
- DISAPPROVED

DATE: / /2016

BY: (PLEASE PRINT NAME)

SIGNATURE

SIGN LAYOUT

HYDE - Front illuminated Channel Letters

Quantity 1

CITY MAX. ALLOWED SQ FT: 200
 PROPOSED SQ FT: 187,8

VECTORIZED LOGO: YES

FABRICATION NOTES:

"H" LOGO
 FRONT ILLUMINATED CHANNEL LETTER
 FACE: ACRYLIC FACE WITH DAY/NIGHT VINYL
 RETURN DEEP SIZE: .063 ALUMINUM 5" DEPTH
 PAINTED BRONZE.
 MOUNTING: FLUSH TO WALL
 ILLUMINATION: WHITE LED

COLOR

- BRONZE
- PMS NEUTRAL BLACK C





WALL COLOR:
 RACEWAY COLOR:
 VINYL COLOR APPROVED BY CLIENT: **TBC**

SITE SURVEY INFO NEEDED:
 EXACT MEASUREMENTS:
 ELECTRICAL HOLES:

PRE-FABRICATION MEETING SIGN:

NOTES:

PERMIT NUMBER:

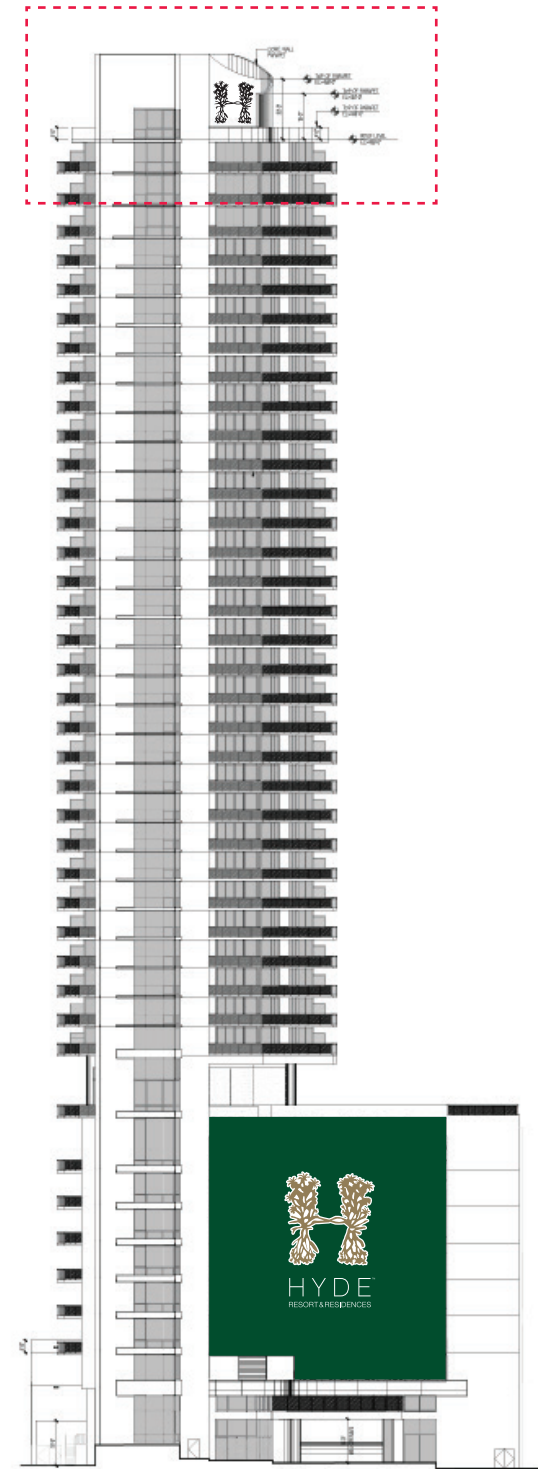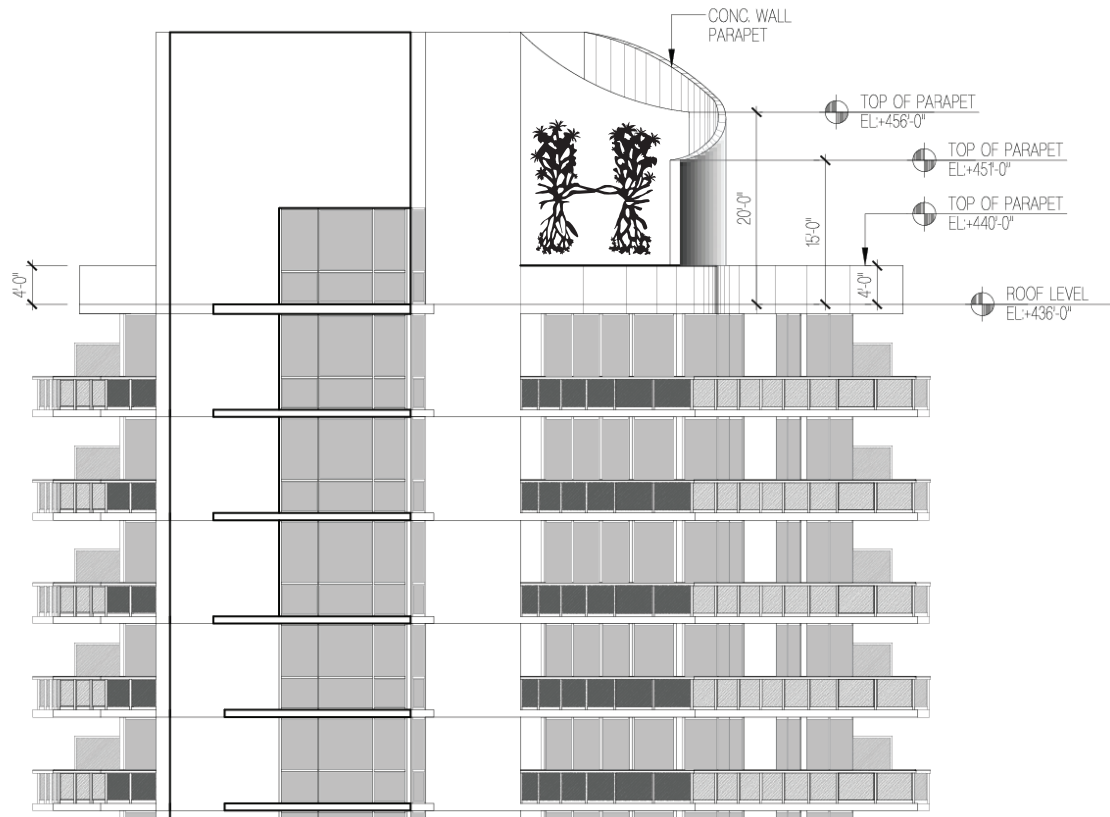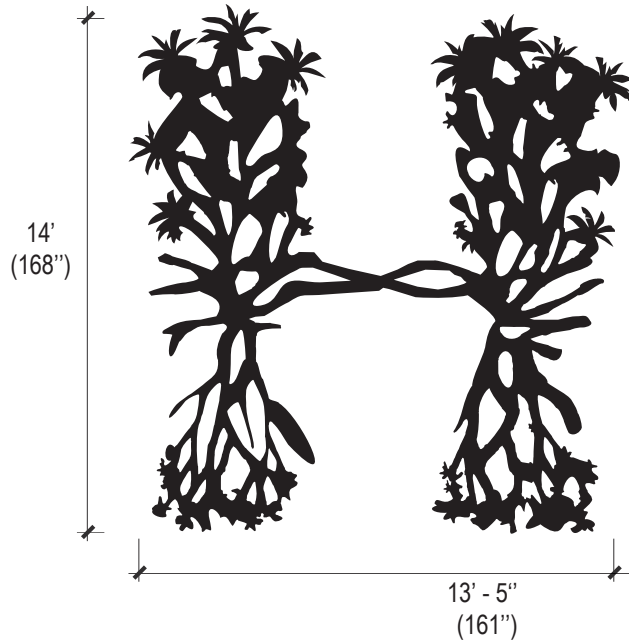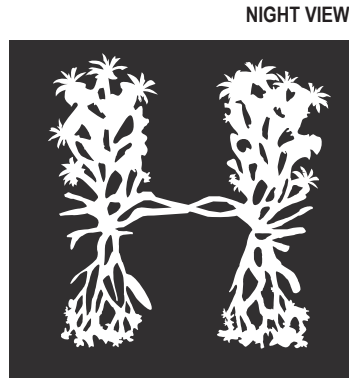

540 W. 83 Street
 Hialeah, FL 33014
 305-362-3333

www.acusigns.com

Project:
 HYDE

Address:
 To Confirm

Account Manager:
 Andrew Merrill-Facio

Designer:
 Jessica Murillo

Scale:
 N.T.S.

Date:
 6/13/2016

This is an original drawing property of ACU SIGNS, and may not be used in whole or in part without written permission. It is not to be shown to anyone outside of your organization, reproduced, copied or exhibited in any fashion. Drawing shall be returned promptly upon or before completion of negotiations or customer agrees to accept a charge levied by the corporation for retention of same. This statement shall become a part of the drawing to which it is attached. Note: The colors depicted here are a graphic representation. Actual colors may vary. See color specifications.



No.

Sheet:
 3 of 3

CLIENT APPROVAL

- APPROVED AS SHOWN
- APPROVED WITH CHANGES
- DISAPPROVED

DATE: / /2016

BY: (PLEASE PRINT NAME)

SIGNATURE