


F:\DRAWINGS\CIPFORCE\misc\2201 Greene Street\Greene Street.dwg, 5/21/2018 11:00:07 AM, DWG To PDF.pc3

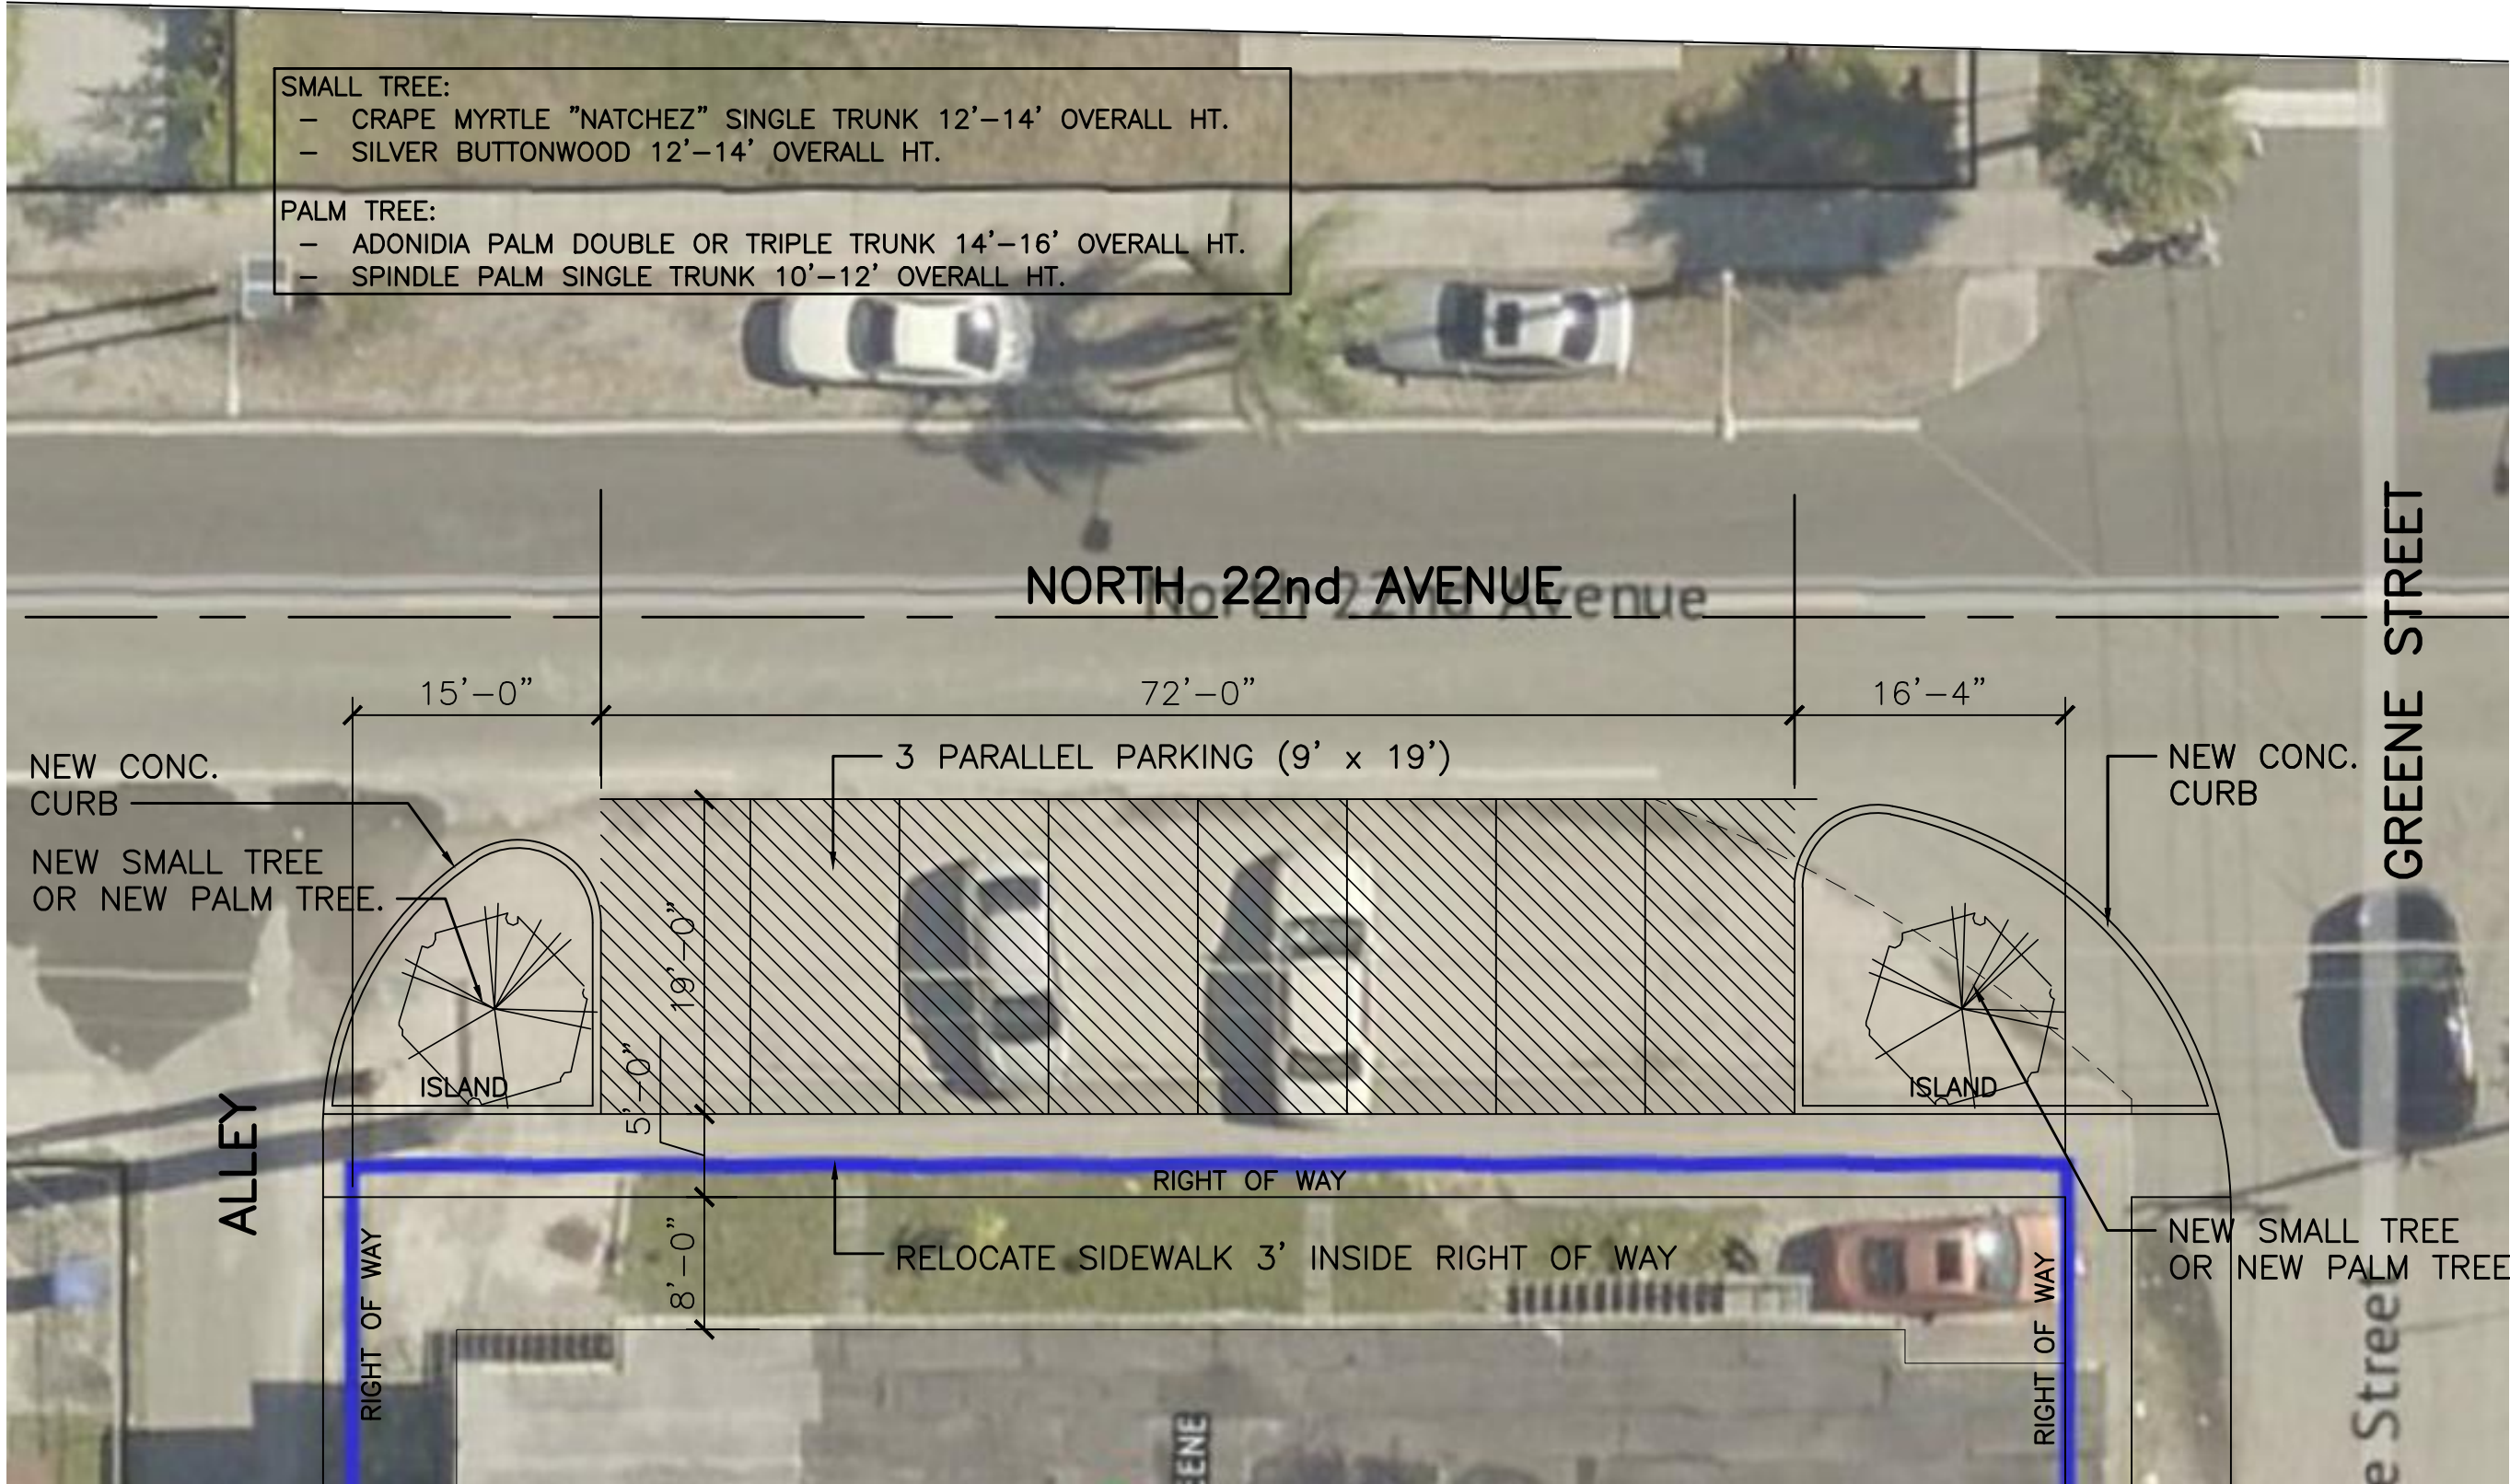

SHEET 1 1 OF 3	STREET PARKING 2201 GREENE STREET HOLLYWOOD, FLORIDA 33020 City of Hollywood, Florida Department of Development Services		SCALE	SCALE	CADD No.	CADD/DWG#
			DATE	DATE	FILE No.	FILE#
			DESIGNED	DESIG'D	ACCT. No.	ACCT#
			DRAWN	DRAWN		
			CHECKED		APPROVED	