


BEGIN PROJECT
TAFT STREET
STA. 10+13.14
MP 1.198

END PROJECT
TAFT STREET
STA. 46+99.86
MP 1.896

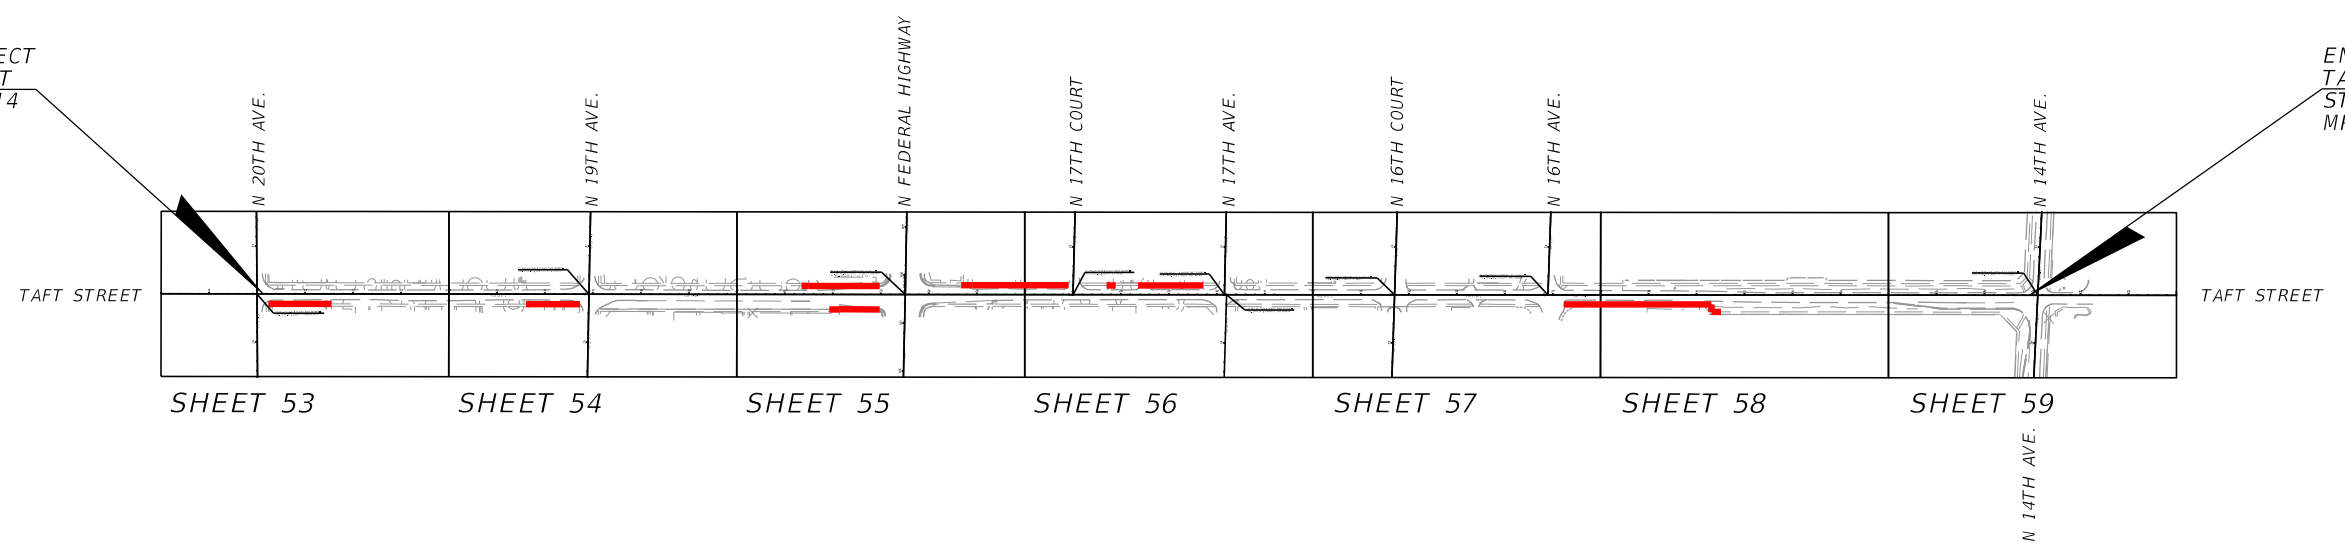

LEGEND:
 PROPOSED SIDEWALK AREA

REVISIONS				HBC ENGINEERING COMPANY 13155 SW 134TH STREET, SUITE 207, MIAMI, FLORIDA 33186 PHONE: (305) 232-7932 FAX: (305) 232-7933 CERTIFICATE OF AUTHORIZATION NO. 27160 ENGINEER OF RECORD: ADEBAYO COKER, PE P.E. LICENSE NUMBER 55322	STATE OF FLORIDA DEPARTMENT OF TRANSPORTATION			PROPOSED SIDEWALK AREA <i>(TAFT STREET)</i>	SHEET NO.
DATE	DESCRIPTION	DATE	DESCRIPTION		ROAD NO.	COUNTY	FINANCIAL PROJECT ID		10
					N/A	BROWARD	434679-1-52-01		