

SECTION: 86070000
COUNTY: BROWARD
FM NO.: 409354-4-52-01
SR: 9

EXHIBIT A

LANDSCAPE IMPROVEMENTS MAINTENANCE BOUNDARIES

I. LANDSCAPE MAINTENANCE PROJECT LIMITS FOR HOLLYWOOD AMENDMENT #22:

SR 9 / I-95 (SECTION 86070000) FROM 2.160 TO 5.168 AT THE FOLLOWING LOCATIONS:

- M.P. 2.165 TO M.P. 2.831 (north and south of SR 820 Hollywood Boulevard,)
- M.P. 3.865 to 4.355 (north and south of SR 822 Sheridan Street,)
- M.P. 4.904 to M.P. 5.168 (south of SR 848 Stirling Road)

II. INCLUSIVE ORIGINAL LANDSCAPE MAINTENANCE AGREEMENT LIMITS:

SR 9 / I-95 (SECTION 86070000)


AT NORTH AND SOUTH BOUND ON AND OFF RAMPS AT S.R. 820,
S.R. 822, 824, S.R. 848, AND TAFT STREET.

MEDIANS


S.R. 820 Hollywood Blvd (SECTION 86040000) from M.P. 16.510 to 16.807
S.R. 822 Sheridan Street (SECTION 86230000) from M.P 2.677 to 2.882
S.R. 848 Stirling Road (SECTION 86016000) from M.P. 5.463 to 5.681

**All limits of the Original Agreement and Amendments shall apply.*

FM #409354-4-52-01
STATE ROAD 9 (I-95)
STATE ROAD 820 (HOLLYWOOD BLVD)

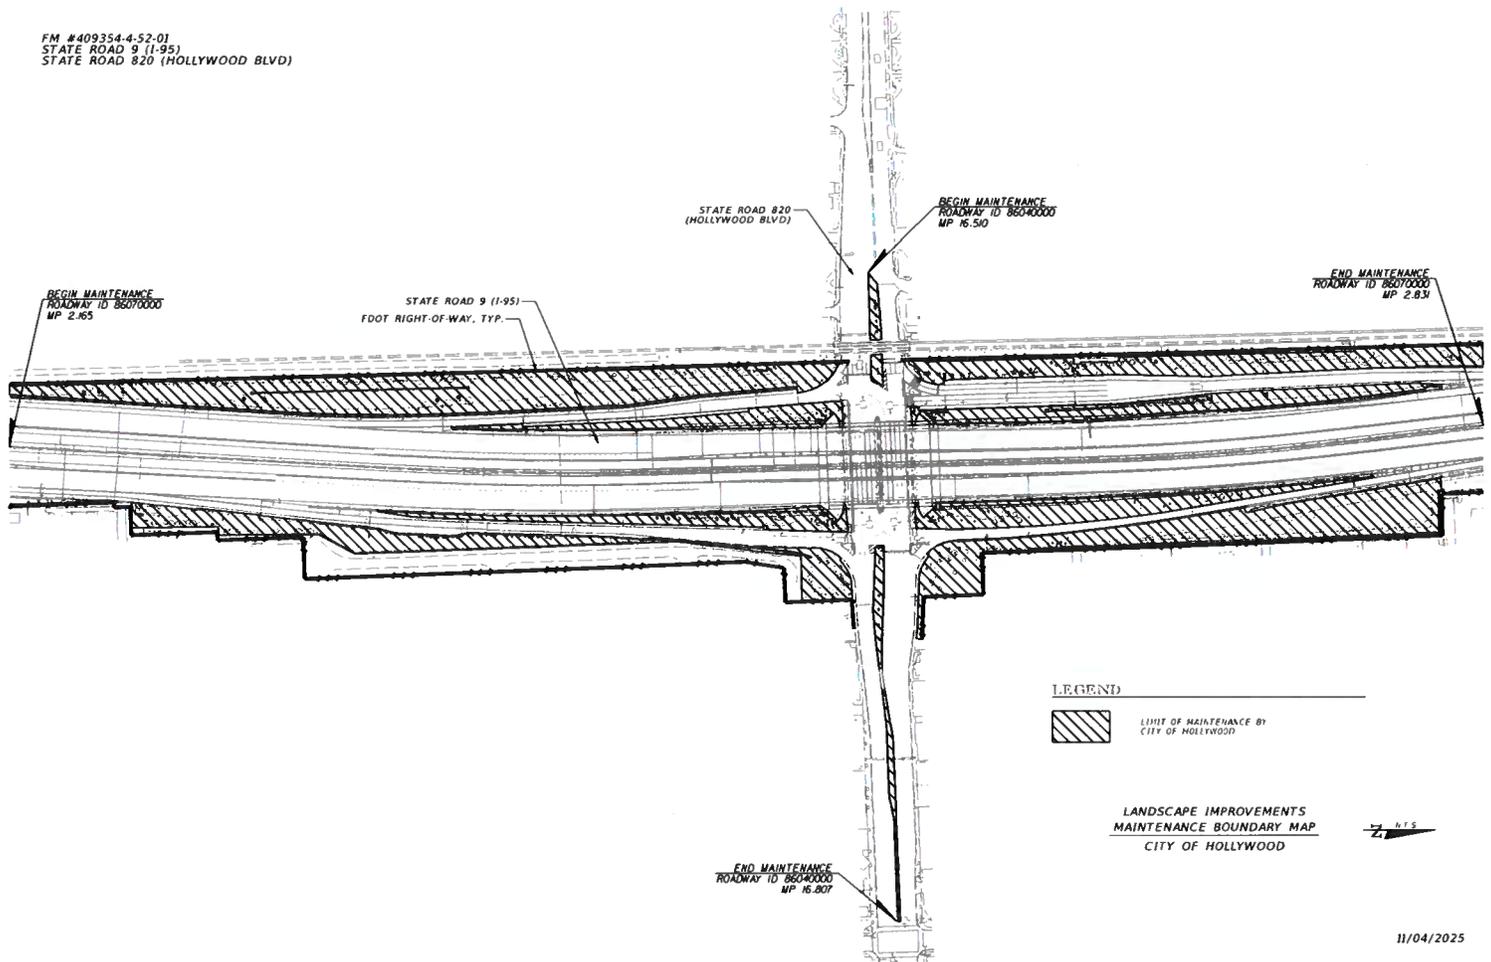


FM #409354-4-52-01
STATE ROAD 9 (I-95)
STATE ROAD 822 (SHERIDAN ST)

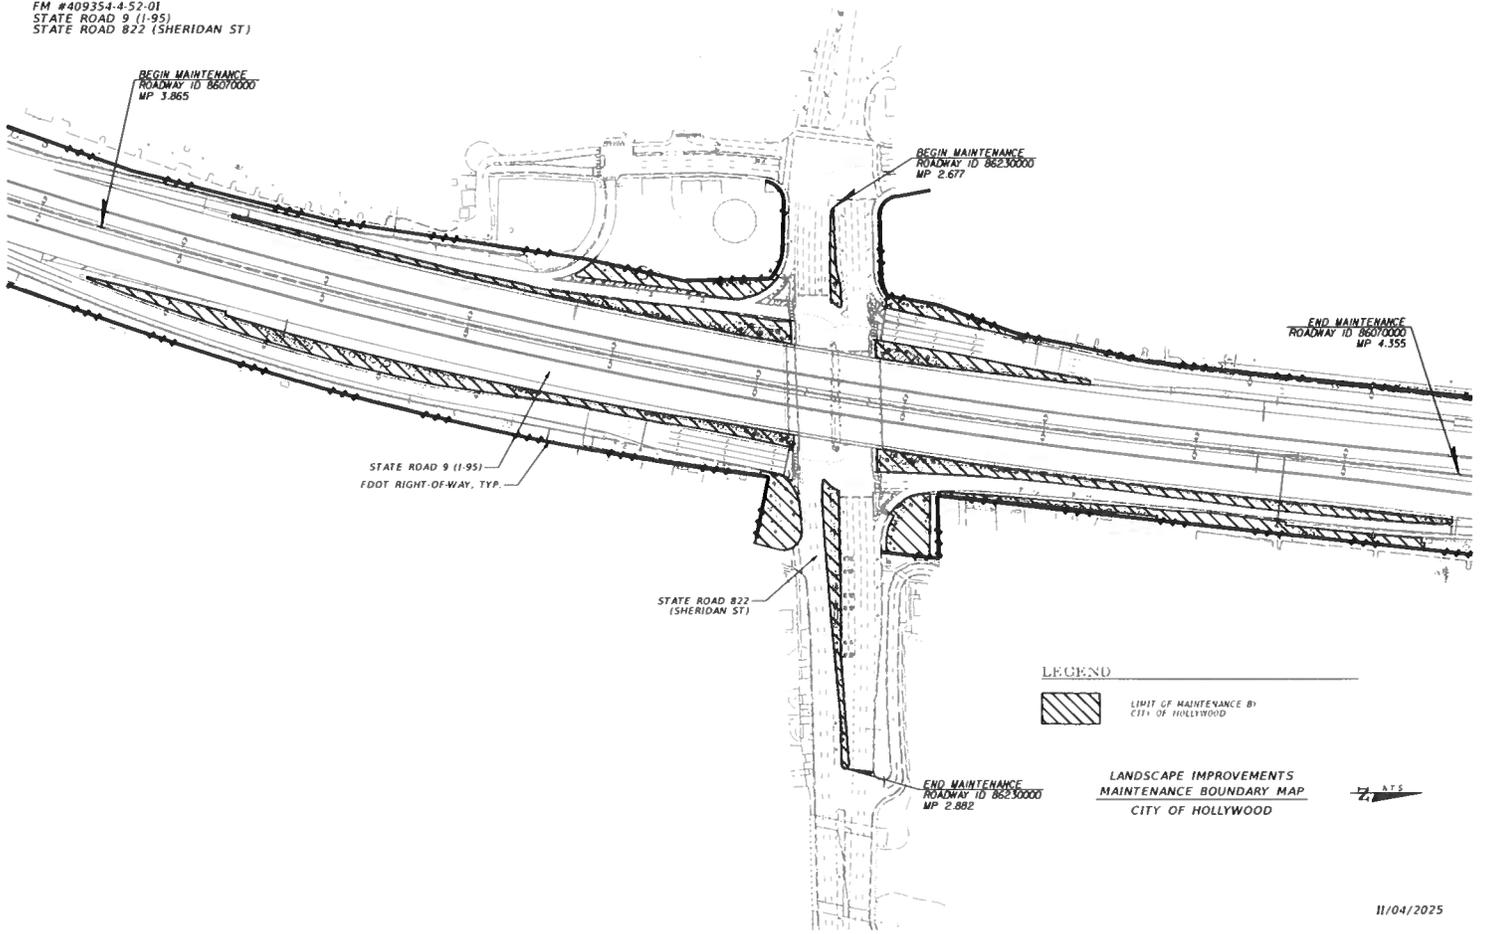

11/04/2025

FM #409354-4-52-01
STATE ROAD 9 (I-95)
STATE ROAD 848 (STIRLING RD)

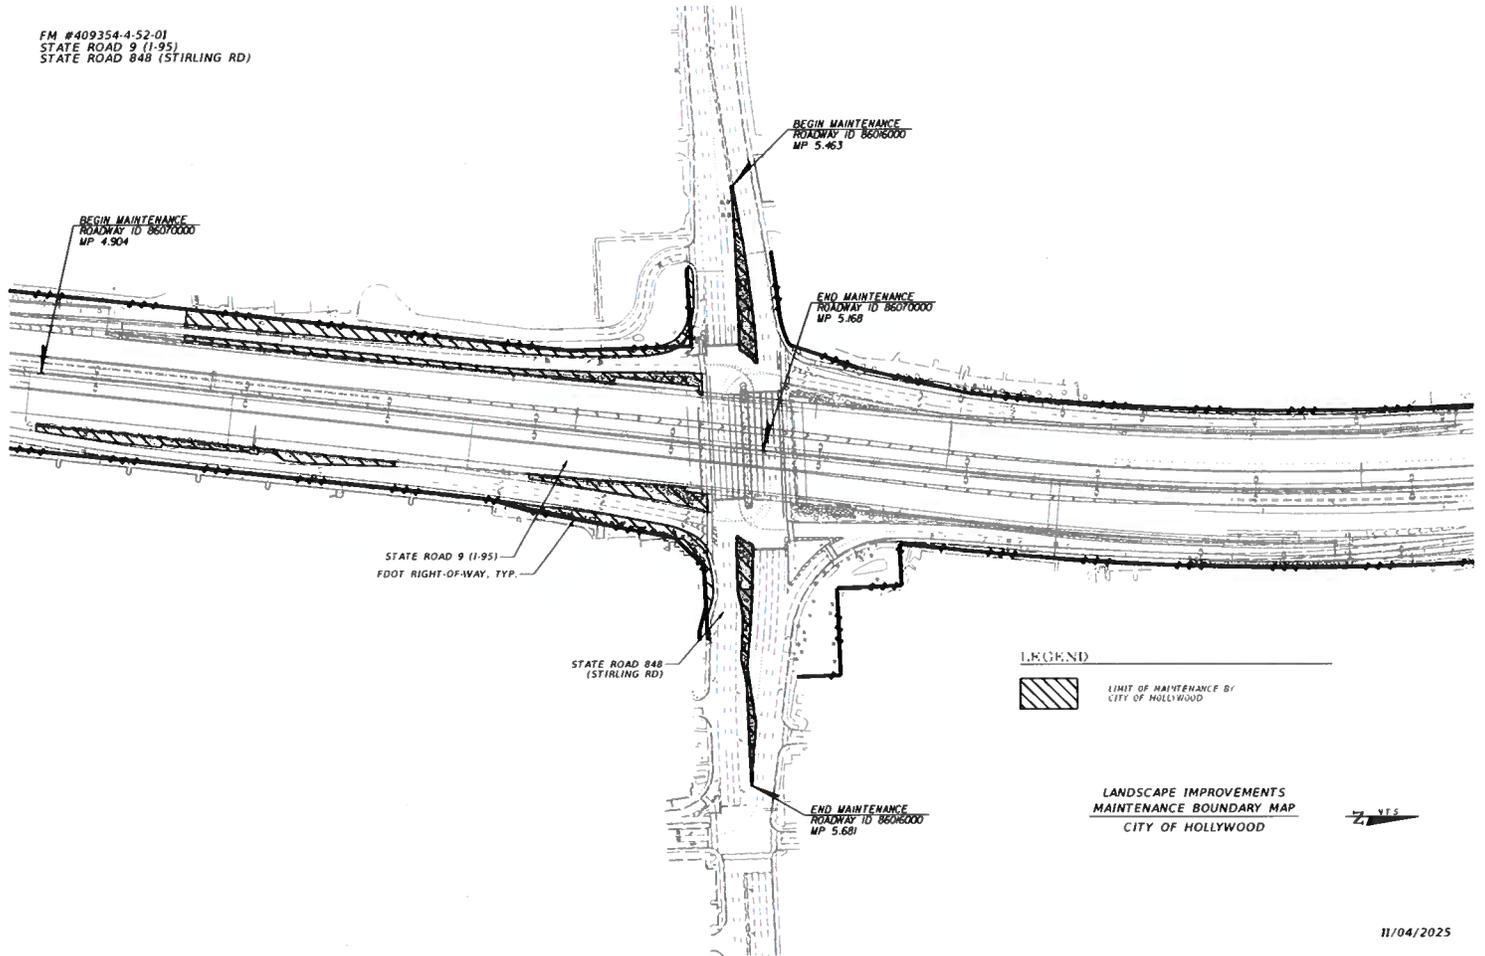

11/04/2025