




# EXHIBIT "A"

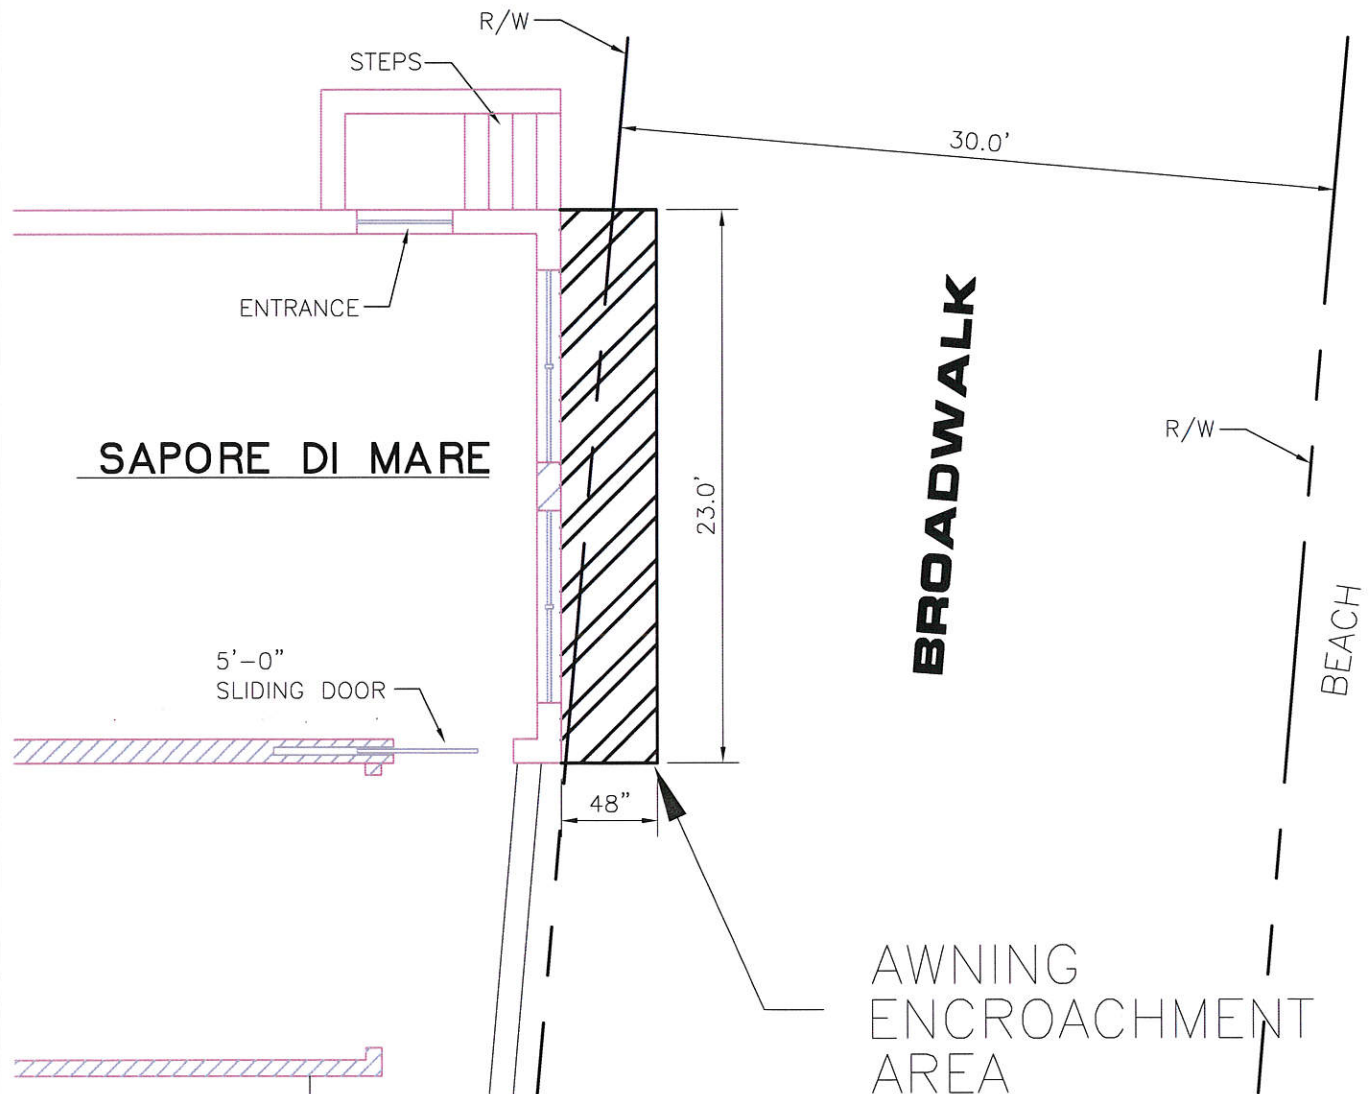

**CITY OF HOLLYWOOD, FLORIDA**  
**DEPARTMENT OF PUBLIC WORKS**  
**ENGINEERING AND ARCHITECTURAL**  
**SERVICES DIVISION**

**SAPORE DI MARE**  
**707 N. Broadwalk #2**

DESIGNED BY

DRAWN BY

R.A.Q.

CHECKED BY

DATE

01/31/2014

SCALE

1/8" = 1'-0"

PROJECT No.

ACCT. No.

CADD.DWG No.

707nBroadwalk

APPROVED BY

CITY ENGINEER

SHEET No.

1

OF

1

SHEETS