

SIGN LAYOUT

LYFE - Main Sign - Channel Letters

Quantity1  
CITY MAX. ALLOWED SQ FT:  
PROPOSED SQ FT:  
VECTORIZED LOGO: YES  
FABRICATION NOTES:

A) LOGO  
REVERSE ILLUMINATED CHANNEL LETTER  
PAINTED BLACK WITH WHITE CLOUD  
FACE: .090 ALUMINUM FACE  
RETURN DEEP SIZE: .063 ALUMINUM 3"  
MOUNTING: MOUNTED WITH  
CUSTOM BRACKETS  
ILLUMINATION: WHITE LED  
B) LYFE RESORT & RESIDENCES  
FRONT ILLUMINATED CHANNEL LETTER  
FACE: WHITE ACRYLIC FACE  
TRIM: WHITE  
RETURN DEEP SIZE: .063 ALUMINUM 5"  
PAINTED BLACK  
MOUNTING: MOUNTED WITH  
CUSTOM BRACKETS  
ILLUMINATION: WHITE LED

COLOR

BLACK  
WHITE


WALL COLOR:  
RACEWAY COLOR:  
VINYL COLOR APPROVED BY CLIENT:

SITE SURVEY INFO NEEDED:  
EXACT MEASUREMENTS:  
ELECTRICAL HOLES:

PRE-FABRICATION MEETING SIGN:

NOTES:

PERMIT NUMBER:

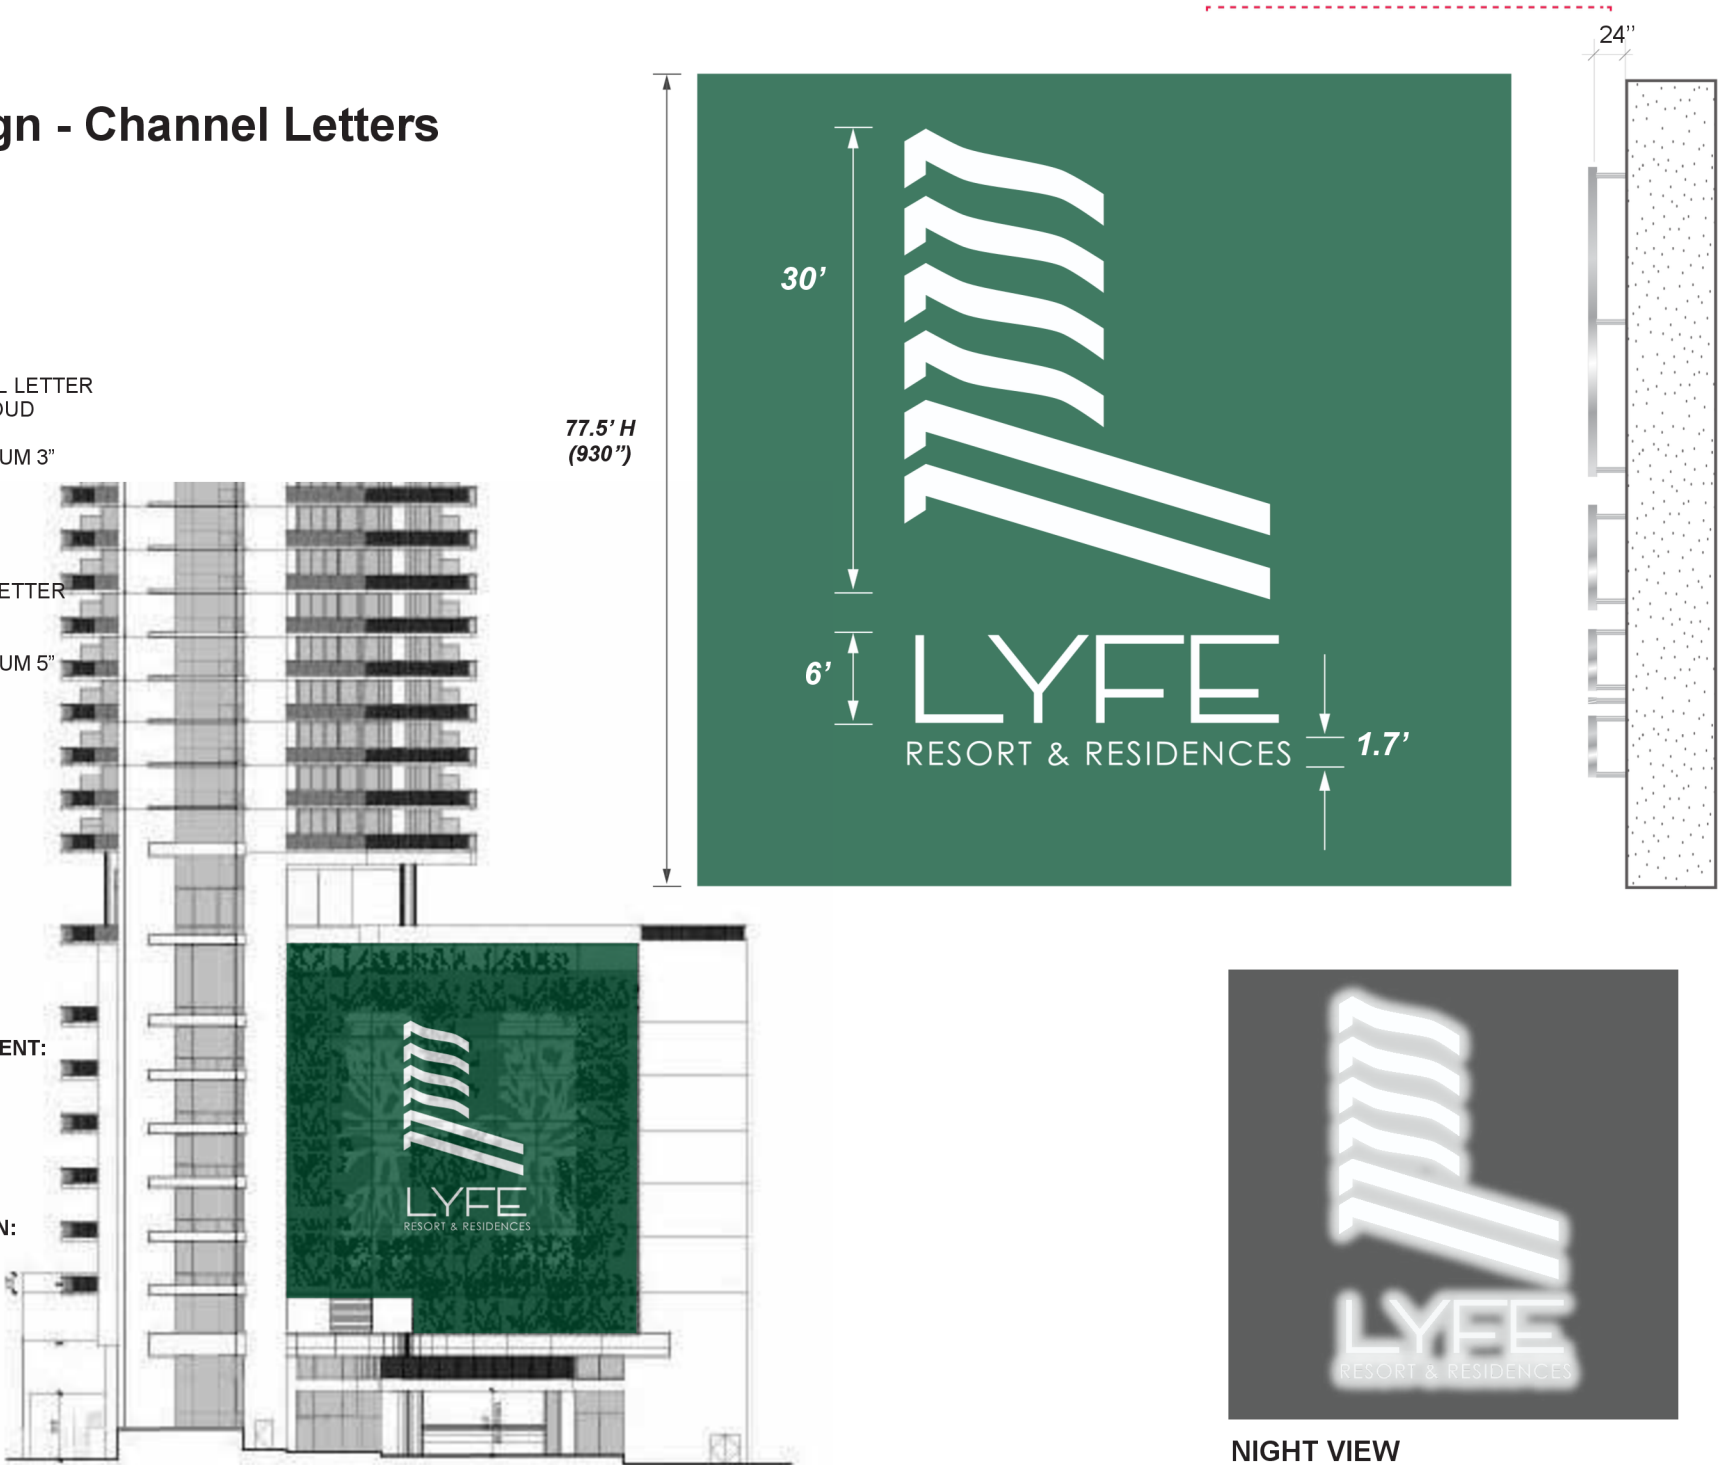

NEW FRONT SIGNAGE



Primary Monument Design  
SCALE: 1:16

PanLetters - Halo-Lit  
QUANTITY: 1  
MATERIAL: .063 Painted Aluminum  
LETTER DEPTH: 3"  
LETTER EXTERIOR: Painted Black  
LETTER INTERIOR: Gloss White  
INTERNAL ILLUMINATION: White LED's  
SPACERS: 1.50"  
MOUNTING: Studded w/Spacers to Fascia

TOTAL SQ. FT. SIGNAGE: 187.8 SQ. FT.  
TOTAL SQ. FT. ALLOWANCE:


ELECTRICAL EQUIPMENTS  
(1) CIRCUIT / 120 VOLT / 20 AMPS  
FINAL ELECTRICAL CONNECTION BY CUSTOMER

SIGN(S) TO BE MANUFACTURED TO U.L. SPECIFICATIONS AND WILL BEAR THE U.L. LABEL(S).  
INSTALL IN ACCORDANCE WITH NATIONAL ELECTRICAL CODES.

COLOR PALETTE

C0/Y0/M0/K0  
C0/Y0/M0/K0  
C0/Y0/M0/K0

DETAIL

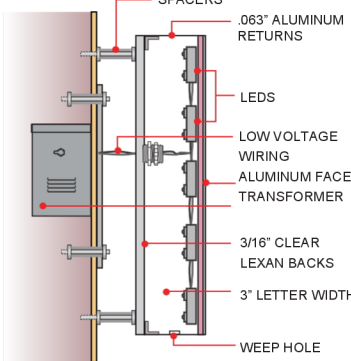

Start Date: 03/11/2025  
Ship Date: 03/11/2025  
THE COLORS AND LOGO SIZES ON THIS ARE FOR ARTISTIC REPRESENTATION ONLY.  
Art is not depicted to scale and is generated to give an approximate overview of design.



Copyright ©2025 OnPoint Signs. All rights reserved.

No part of this proposal may be reproduced, distributed or transmitted in any form by any means, including photocopying, scanning, or other electronic or mechanical methods.

13230 SW 132ND AVE. / SUITE 1 / MIAMI FL 33186 / Phone: (786) 854-6706  
EMAIL: Onpointprintsandsigns@gmail.com

PAGE 2



APPROVAL NOTICE

All message per approved message schedule.

By providing approval to these drawings, via signature and/or email approval, the client and/or owner agrees that signage sizes, color, wording and spelling have been reviewed and approved. Any changes after placed into production may result in additional charges and will be subitted on achange order.

Drawing Errors or Omissions; Every attempt has been made regarding the accuracy of the drawings and descriptions to depict the intended scope of work, any con icts should be brought to the attention of the project manager.The submittal schedule should be followed and any errors in the plans and speci cations discovered during the shop drawing submittal process should be called to the attention of the owner and designer. If minor deviations from he plans are needed to accommodate the means and methods of construction, those changes should be prominentlycalled out on the submittals both graphically, by highlighting the a ected area, and in writing, with a written narrative on a separate form attached to the submittal describing the change or deviation.

PROPOSAL:

SIGN LAYOUT

LYFE - Front illuminated Channel Letters

Quantity1

CITY MAX. ALLOWED SQ FT: 200  
PROPOSED SQ FT: 187,8  
VECTORIZED LOGO: YES

FABRICATION NOTES:


LOGO  
FRONT ILLUMINATED CHANNEL LETTER  
FACE: ACRYLIC FACE WITH DAY/NIGHT VINYL  
RETURN DEEP SIZE: .063 ALUMINUM 5" DEPTH  
PAINTED BLACK.  
MOUNTING: FLUSH TO WALL  
ILLUMINATION: WHITE LED

COLOR

PMS NEUTRAL BLACK C



NIGHT VIEW

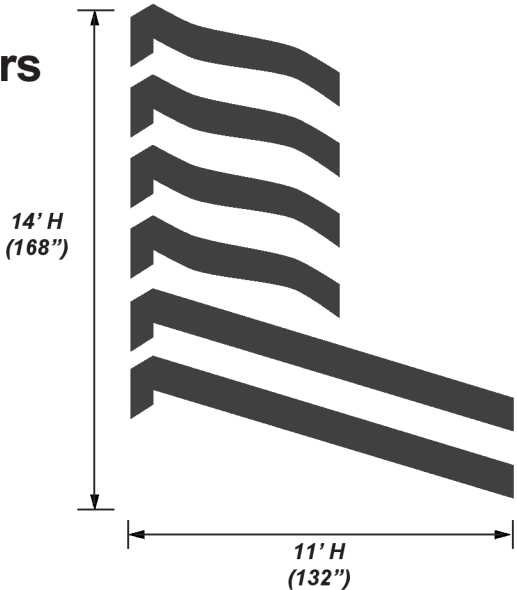


WALL COLOR:  
RACEWAY COLOR:  
VINYL COLOR APPROVED BY CLIENT: TBC  
SITE SURVEY INFO NEEDED:  
EXACT MEASUREMENTS:  
ELECTRICAL HOLES:



PRE-FABRICATION MEETING SIGN:

NOTES:

PERMIT NUMBER:

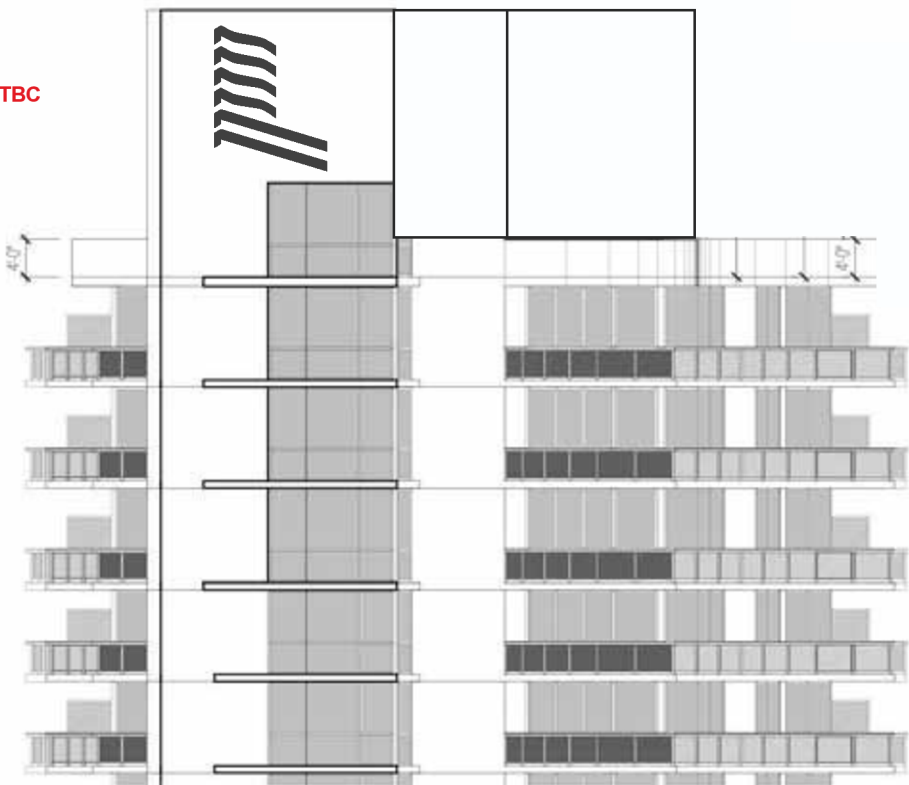

NEW FRONT SIGNAGE

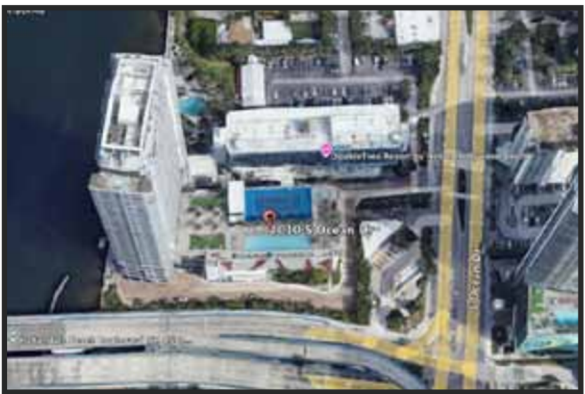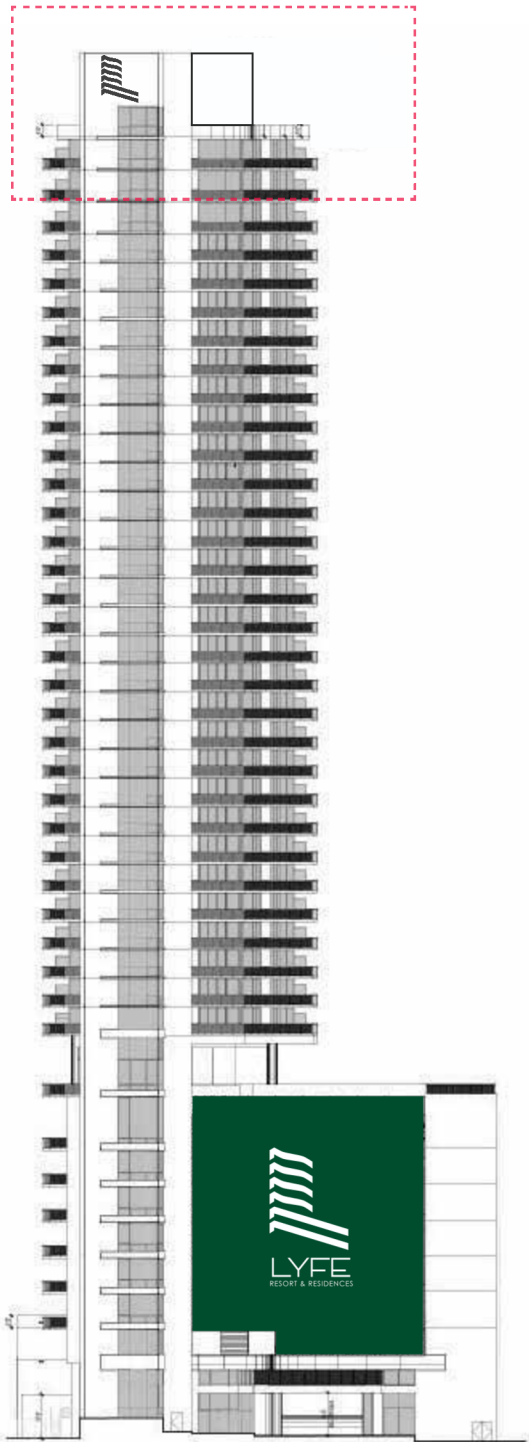

SITE LOCATION

Primary Monument Design  
SCALE: 1:16

PanLetters - Halo-Lit

QUANTITY:

1

MATERIAL:

.063 Painted Aluminum

LETTER DEPTH:

3"

LETTER EXTERIOR:

Painted Black

LETTER INTERIOR:

Gloss White

INTERNAL ILLUMINATION:

White LED's

SPACERS:

1.50"

MOUNTING:


Studded w/Spacers to Fascia

TOTAL SQ. FT. SIGNAGE:

187.8 SQ. FT.

TOTAL SQ. FT. ALLOWANCE:


ELECTRICAL EQUIPMENTS  
(1) CIRCUIT / 120 VOLT / 20 AMPS  
FINAL ELECTRICAL CONNECTION BY CUSTOMER

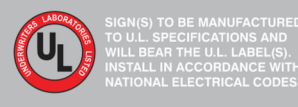

COLOR PALETTE

- C0/Y0/M0/K0
- C0/Y0/M0/K0
- C0/Y0/M0/K0

DETAIL

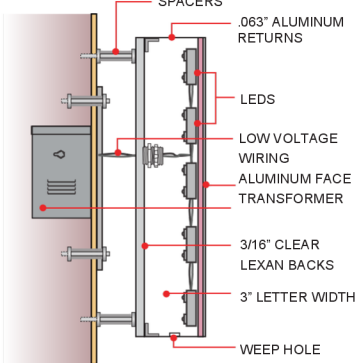

Start Date: 03/11/2025

Ship Date: 03/21/2025

THE COLORS AND LOGO SIZES ON THIS ARE FOR ARTISTIC REPRESENTATION ONLY.  
Art is not depicted to scale and is generated to give an approximate overview of design.



Copyright ©2025 OnPoint Signs. All rights reserved.

No part of this proposal may be reproduced, distributed or transmitted in any form by any means, including photocopying, scanning, or other electronic or mechanical methods.

13230 SW 132ND AVE. / SUITE 1 / MIAMI FL 33186 / Phone: (786) 854-6706  
EMAIL: Onpointprintsandsigns@gmail.com

PAGE 1



APPROVAL NOTICE

All message per approved message schedule.

By providing approval to these drawings, via signature and/or email approval, the client and/or owner agrees that signage sizes, color, wording and spelling have been reviewed and approved. Any changes after placed into production may result in additional charges and will be subitted on achange order.

Drawing Errors or Omissions; Every attempt has been made regarding the accuracy of the drawings and descriptions to depict the intended scope of work, any con icts should be brought to the attention of the project manager.The submittal schedule should be followed and any errors in the plans and speci cations discovered during the shop drawing submittal process should be called to the attention of the owner and designer.If minor deviations from he plans are needed to accommodate the means and methods of construction, those changes should be prominentlycalled out on the submittals both graphically, by highlighting the a ected area, and in writing, with a written narrative on a separate form attached to the submittal describing the change or deviation.



PROPOSAL:

SIGN LAYOUT

LYFE - Main Sign - Channel Letters

Quantity1  
CITY MAX. ALLOWED SQ FT:  
PROPOSED SQ FT:  
VECTORIZED LOGO: YES  
FABRICATION NOTES:  
A) LOGO  
REVERSE ILLUMINATED CHANNEL LETTER  
PAINTED BLACK WITH WHITE CLOUD  
FACE: .090 ALUMINUM FACE  
RETURN DEEP SIZE: .063 ALUMINUM 3"  
MOUNTING: MOUNTED WITH  
CUSTOM BRACKETS  
ILLUMINATION: WHITE LED  
B) LYFE RESORT & RESIDENCES  
FRONT ILLUMINATED CHANNEL LETTER  
FACE: WHITE ACRYLIC FACE  
TRIM: WHITE  
RETURN DEEP SIZE: .063 ALUMINUM 5"  
PAINTED BLACK  
MOUNTING: MOUNTED WITH  
CUSTOM BRACKETS  
ILLUMINATION: WHITE LED  
COLOR



BLACK  
WHITE  
WALL COLOR:  
RACEWAY COLOR:  
VINYL COLOR APPROVED BY CLIENT:

SITE SURVEY INFO NEEDED:  
EXACT MEASUREMENTS:  
ELECTRICAL HOLES:

PRE-FABRICATION MEETING SIGN:

NOTES:

PERMIT NUMBER:

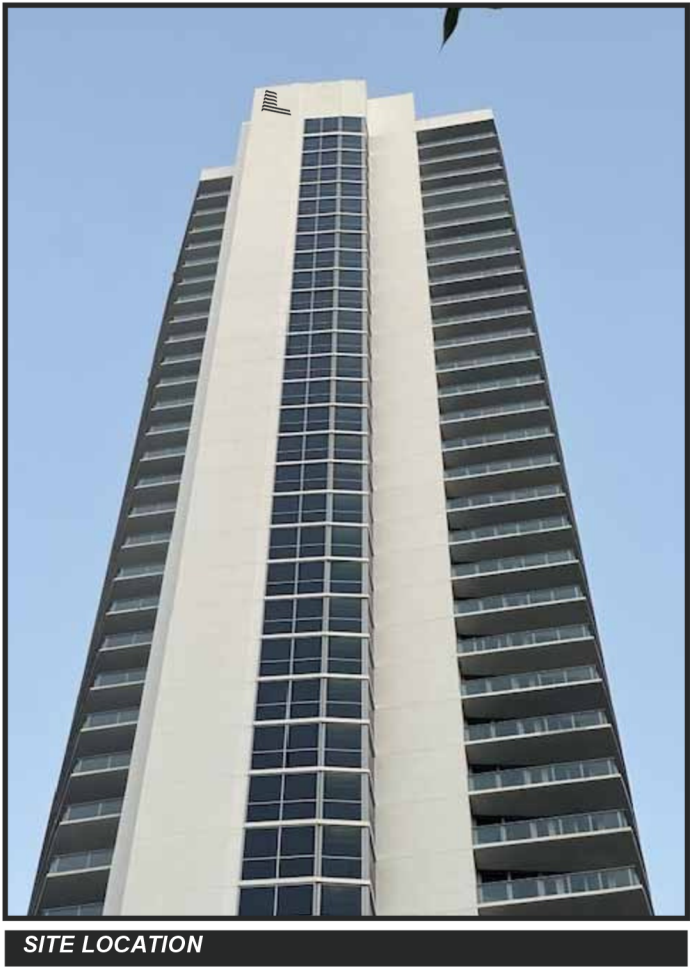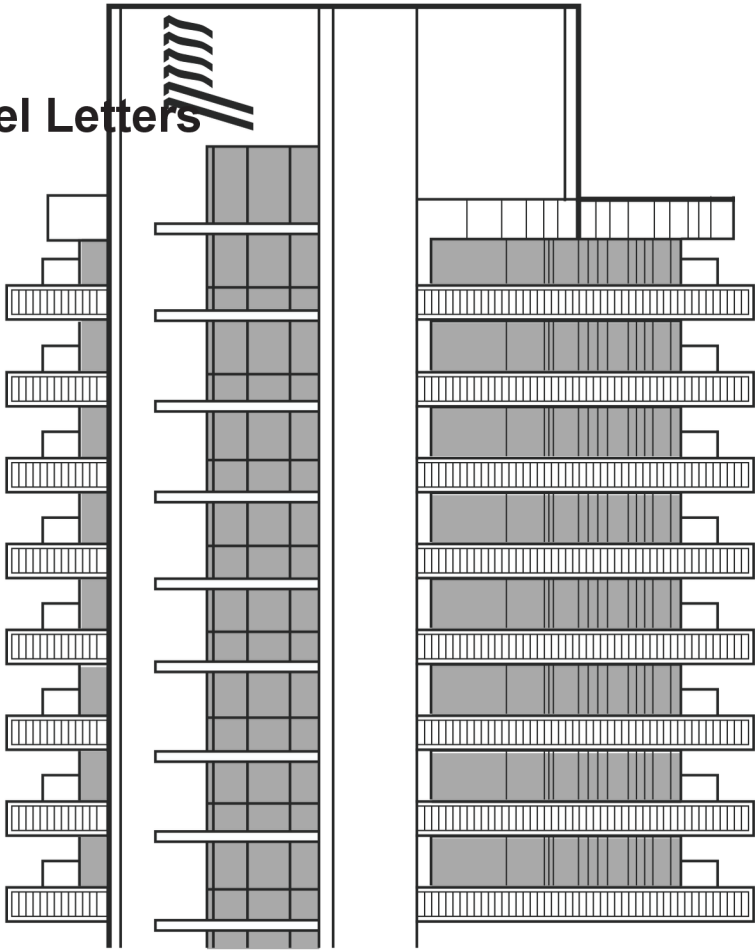

Primary Monument Design  
SCALE: 1:16

ChannelLetters - Halo-Lit  
QUANTITY: 1  
MATERIAL: .063 Painted Aluminum  
LETTER DEPTH: 3"  
LETTER EXTERIOR: Painted Black  
LETTER INTERIOR: Gloss White  
INTERNAL ILLUMINATION: White LED's  
SPACERS: 1.50"  
MOUNTING: Studded w/Spacers to Fascia

TOTAL SQ. FT. SIGNAGE: 187.8 SQ. FT.  
TOTAL SQ. FT. ALLOWANCE:

ELECTRICAL EQUIPMENTS  
(1) CIRCUIT / 120 VOLT / 20 AMPS  
FINAL ELECTRICAL CONNECTION BY CUSTOMER




SIGN(S) TO BE MANUFACTURED TO U.L. SPECIFICATIONS AND WILL BEAR THE U.L. LABEL(S).  
INSTALL IN ACCORDANCE WITH NATIONAL ELECTRICAL CODES.

COLOR PALETTE

C0/Y0/M0/K0

C0/Y0/M0/K0

C0/Y0/M0/K0

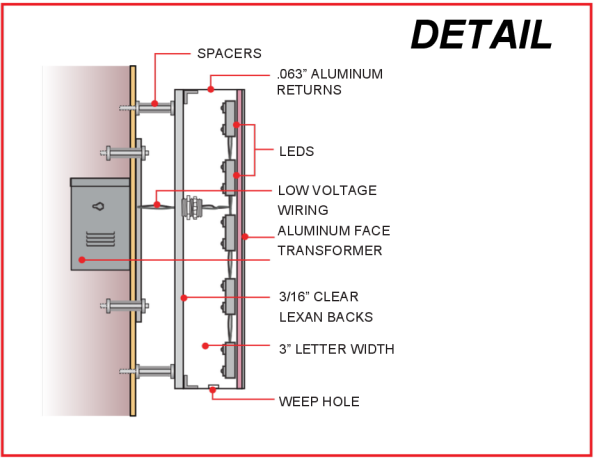

Start Date: 03/19/2025  
Ship Date: 03/21/2025  
THE COLORS AND LOGO SIZES ON THIS ARE FOR ARTISTIC REPRESENTATION ONLY.  
Art is not depicted to scale and is generated to give an approximate overview of design.



**APPROVAL NOTICE** All message per approved message schedule.  
By providing approval to these drawings, via signature and/or email approval, the client and/or owner agrees that signage sizes, color, wording and spelling have been reviewed and approved. Any changes after placed into production may result in additional charges and will be subitted on achange order.  
Drawing Errors or Omissions; Every attempt has been made regarding the accuracy of the drawings and descriptions to depict the intended scope of work, any con icts should be brought to the attention of the project manager.The submittal schedule should be followed and any errors in the plans and speci cations discovered during the shop drawing submittal process should be called to the attention of the owner and designer.If minor deviations from he plans are needed to accommodate the means and methods of construction, those changes should be prominentlycalled out on the submittals both graphically, by highlighting the a ected area, and in writing, with a written narrative on a separate form attached to the submittal describing the change or deviation.