


A map of the state of Florida with major cities labeled: TALLAHASSEE, JACKSONVILLE, ORLANDO, TAMPA, WEST PALM BEACH, and MIAMI. The ATLANTIC OCEAN is labeled to the east. An arrow points to the location just north of Miami, labeled "PROJECT LOCATION".

INDEX TO SHEET	
CV-1	COVER SHEET
S-1	SURVEY
EC-1	EXISTING CONDITIONS
PV-1&2	PLAN VIEW
DT-1	DETAILS



PROJECT LOCATION DETAIL: NOT TO SCALE

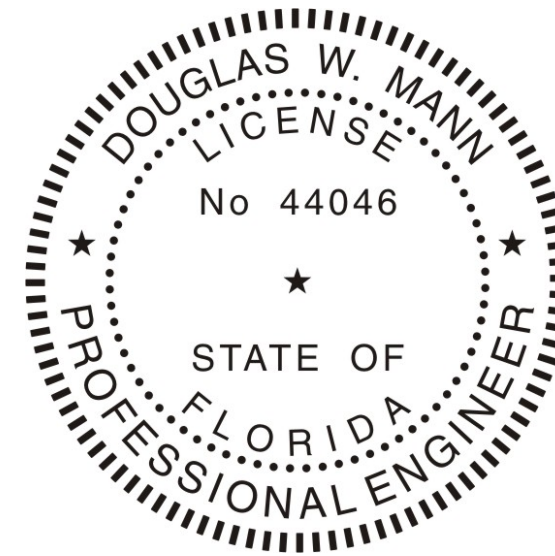

NOT FOR CONSTRUCTION
FOR REGULATORY REVIEW ONLY

Abigail W. M.

DATE _____

Aptim Environmental & Infrastructure, LLC

6401 CONGRESS AVENUE, SUITE 140
BOCA RATON, FLORIDA 33487
www.aptim.com

REVISIONS

Checked by: DM

Designed by:
JAL

Reference Files:


**STEPHEN STRALEY RESIDENCE
BEACH SEAWALL REPLACEMENT**

COVER SHEET

DRAWING NO.

CV-1

SHEET 1 OF 6

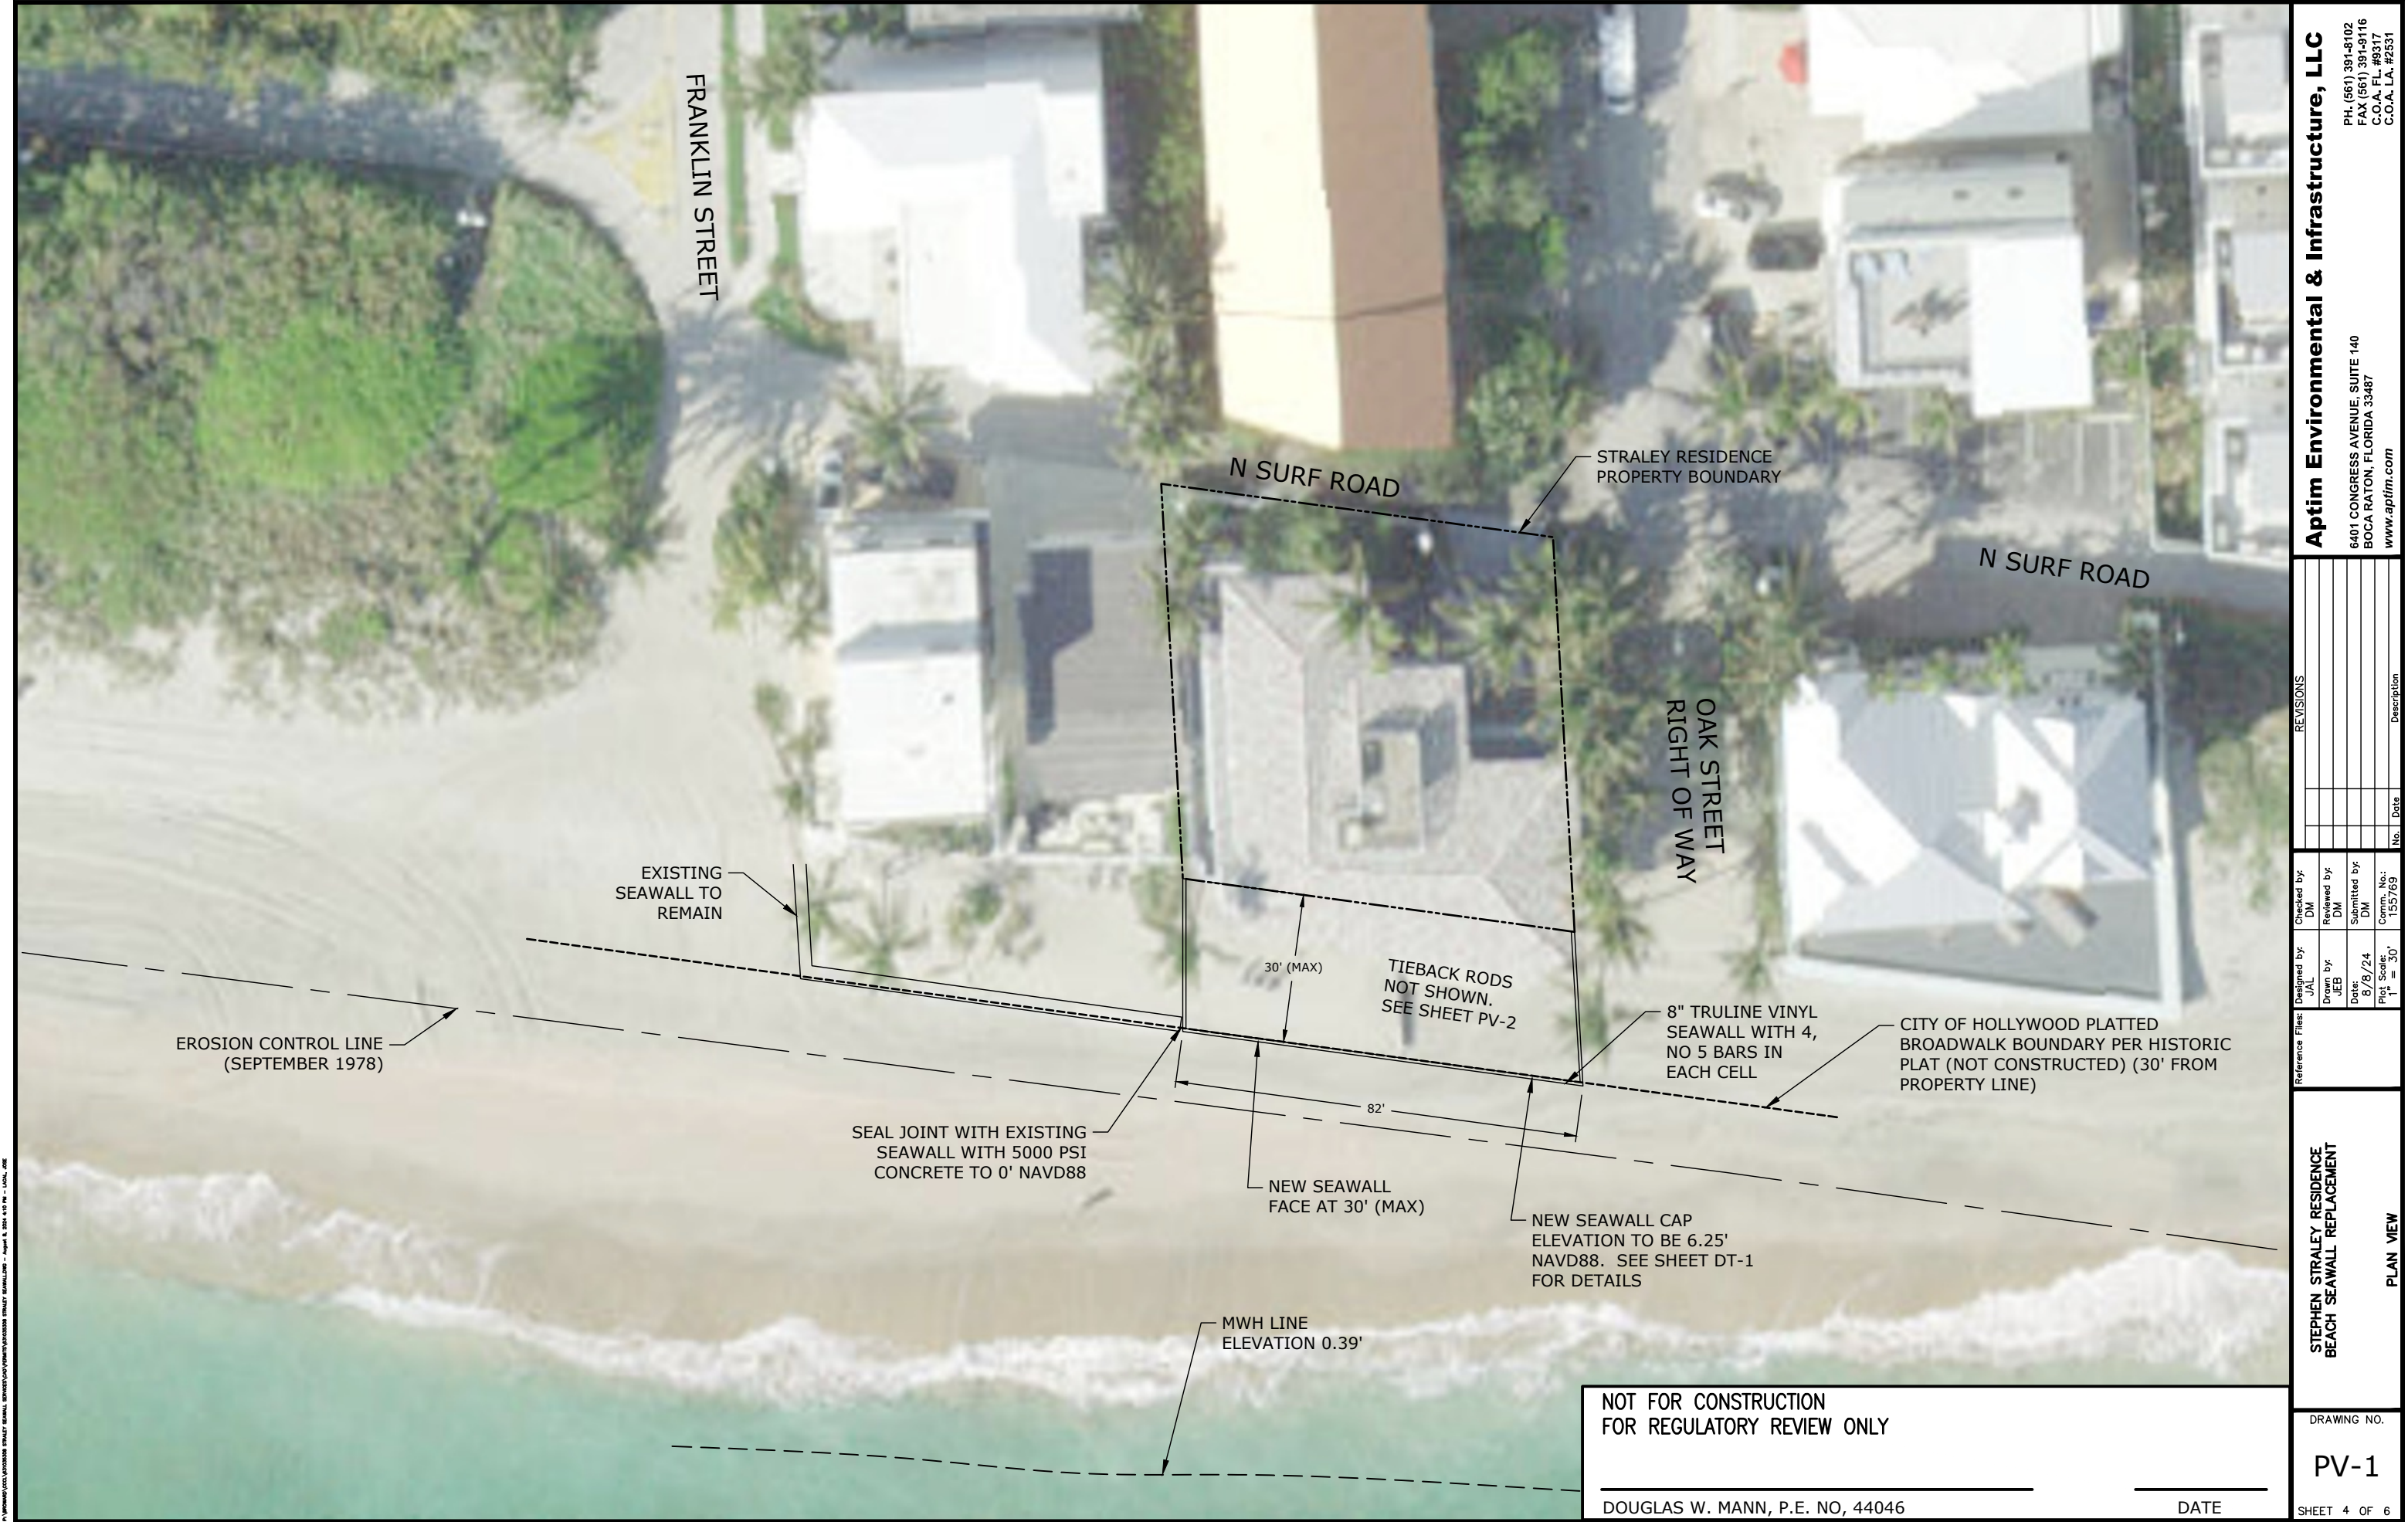


NOT FOR CONSTRUCTION
FOR REGULATORY REVIEW ONLY

DOUGLAS W. MANN, P.E. NO. 44046

DATE

STEPHEN STRALEY RESIDENCE BEACH SEAWALL REPLACEMENT	PLAN VIEW	Reference Files:		Designed by: JAL		Checked by: DM		REVISIONS		Aptim Environmental & Infrastructure, LLC 6401 CONGRESS AVENUE, SUITE 140 BOCA RATON, FLORIDA 33487 www.aptim.com PH: (561) 391-8102 FAX: (561) 391-8116 C.O.A. FL #9317 C.O.A. LA #2531
		Drawn by: UEB	Date: 8/8/24	Reviewed by: DM	Submitted by: DM	No.	Date	Description		
DRAWING NO. PV-1		PILOT SCALE: 1" = 30'		CORR. NO.: 155769						
SHEET 4 OF 6										

P:\WORK\2024\04\08\00000000 STRALEY BEACH SEAWALL REPLACEMENT\000000 STRALEY BEACH SEAWALL REPLACEMENT.dwg - August 8, 2024 4:07 PM - JALM, JDE

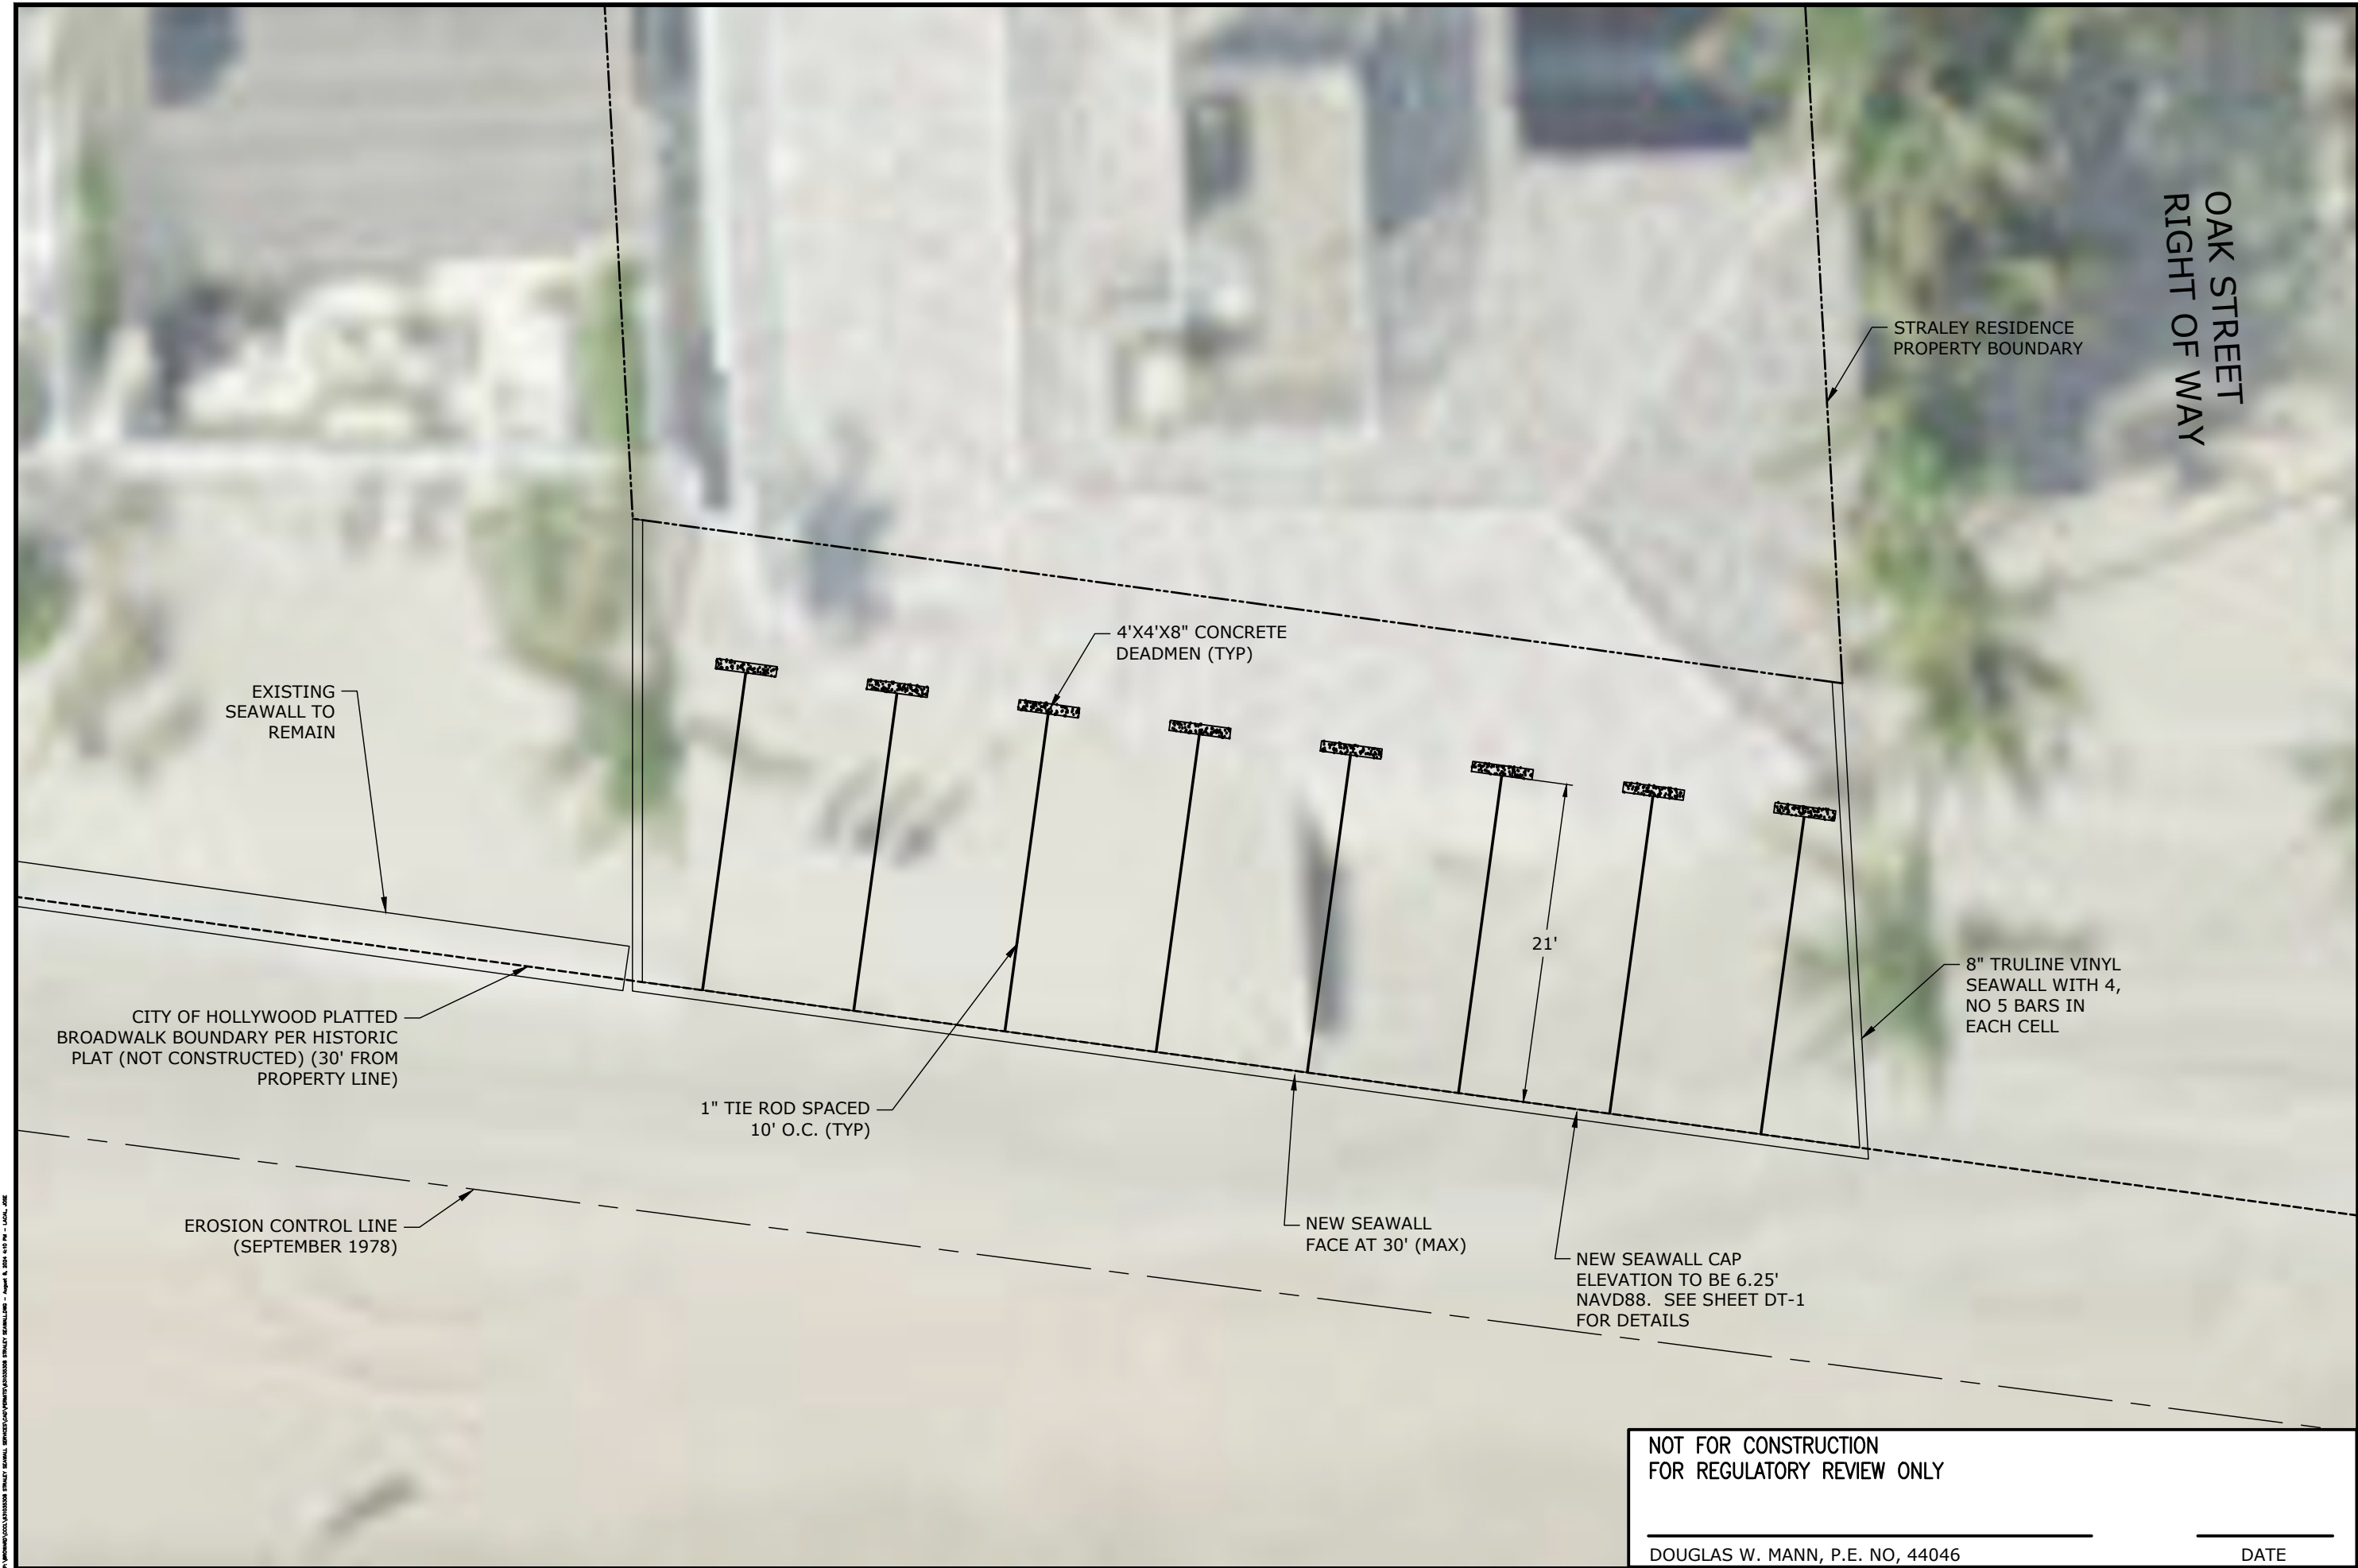

NOT FOR CONSTRUCTION
FOR REGULATORY REVIEW ONLY

DOUGLAS W. MANN, P.E. NO, 44046

DATE

Aptim Environmental & Infrastructure, LLC
PH: (561) 391-8102
FAX: (561) 391-9116
C.O.A. FL #9317
C.O.A. LA #2531
6401 CONGRESS AVENUE, SUITE 140
BOCA RATON, FLORIDA 33487
www.aptim.com

REVISIONS		Description	
No.	Date	No.	Date


Checked by:	DM	Designed by:	JAL
Reviewed by:	DM	Drawn by:	ED
Submitted by:	DM	Date:	8/8/24
Comm. No.:	155769	Plot Scale:	1" = 10'

STEPHEN STRALEY RESIDENCE
BEACH SEAWALL REPLACEMENT

PLAN VIEW ENLARGEMENT

DRAWING NO.
PV-2

SHEET 5 OF 6

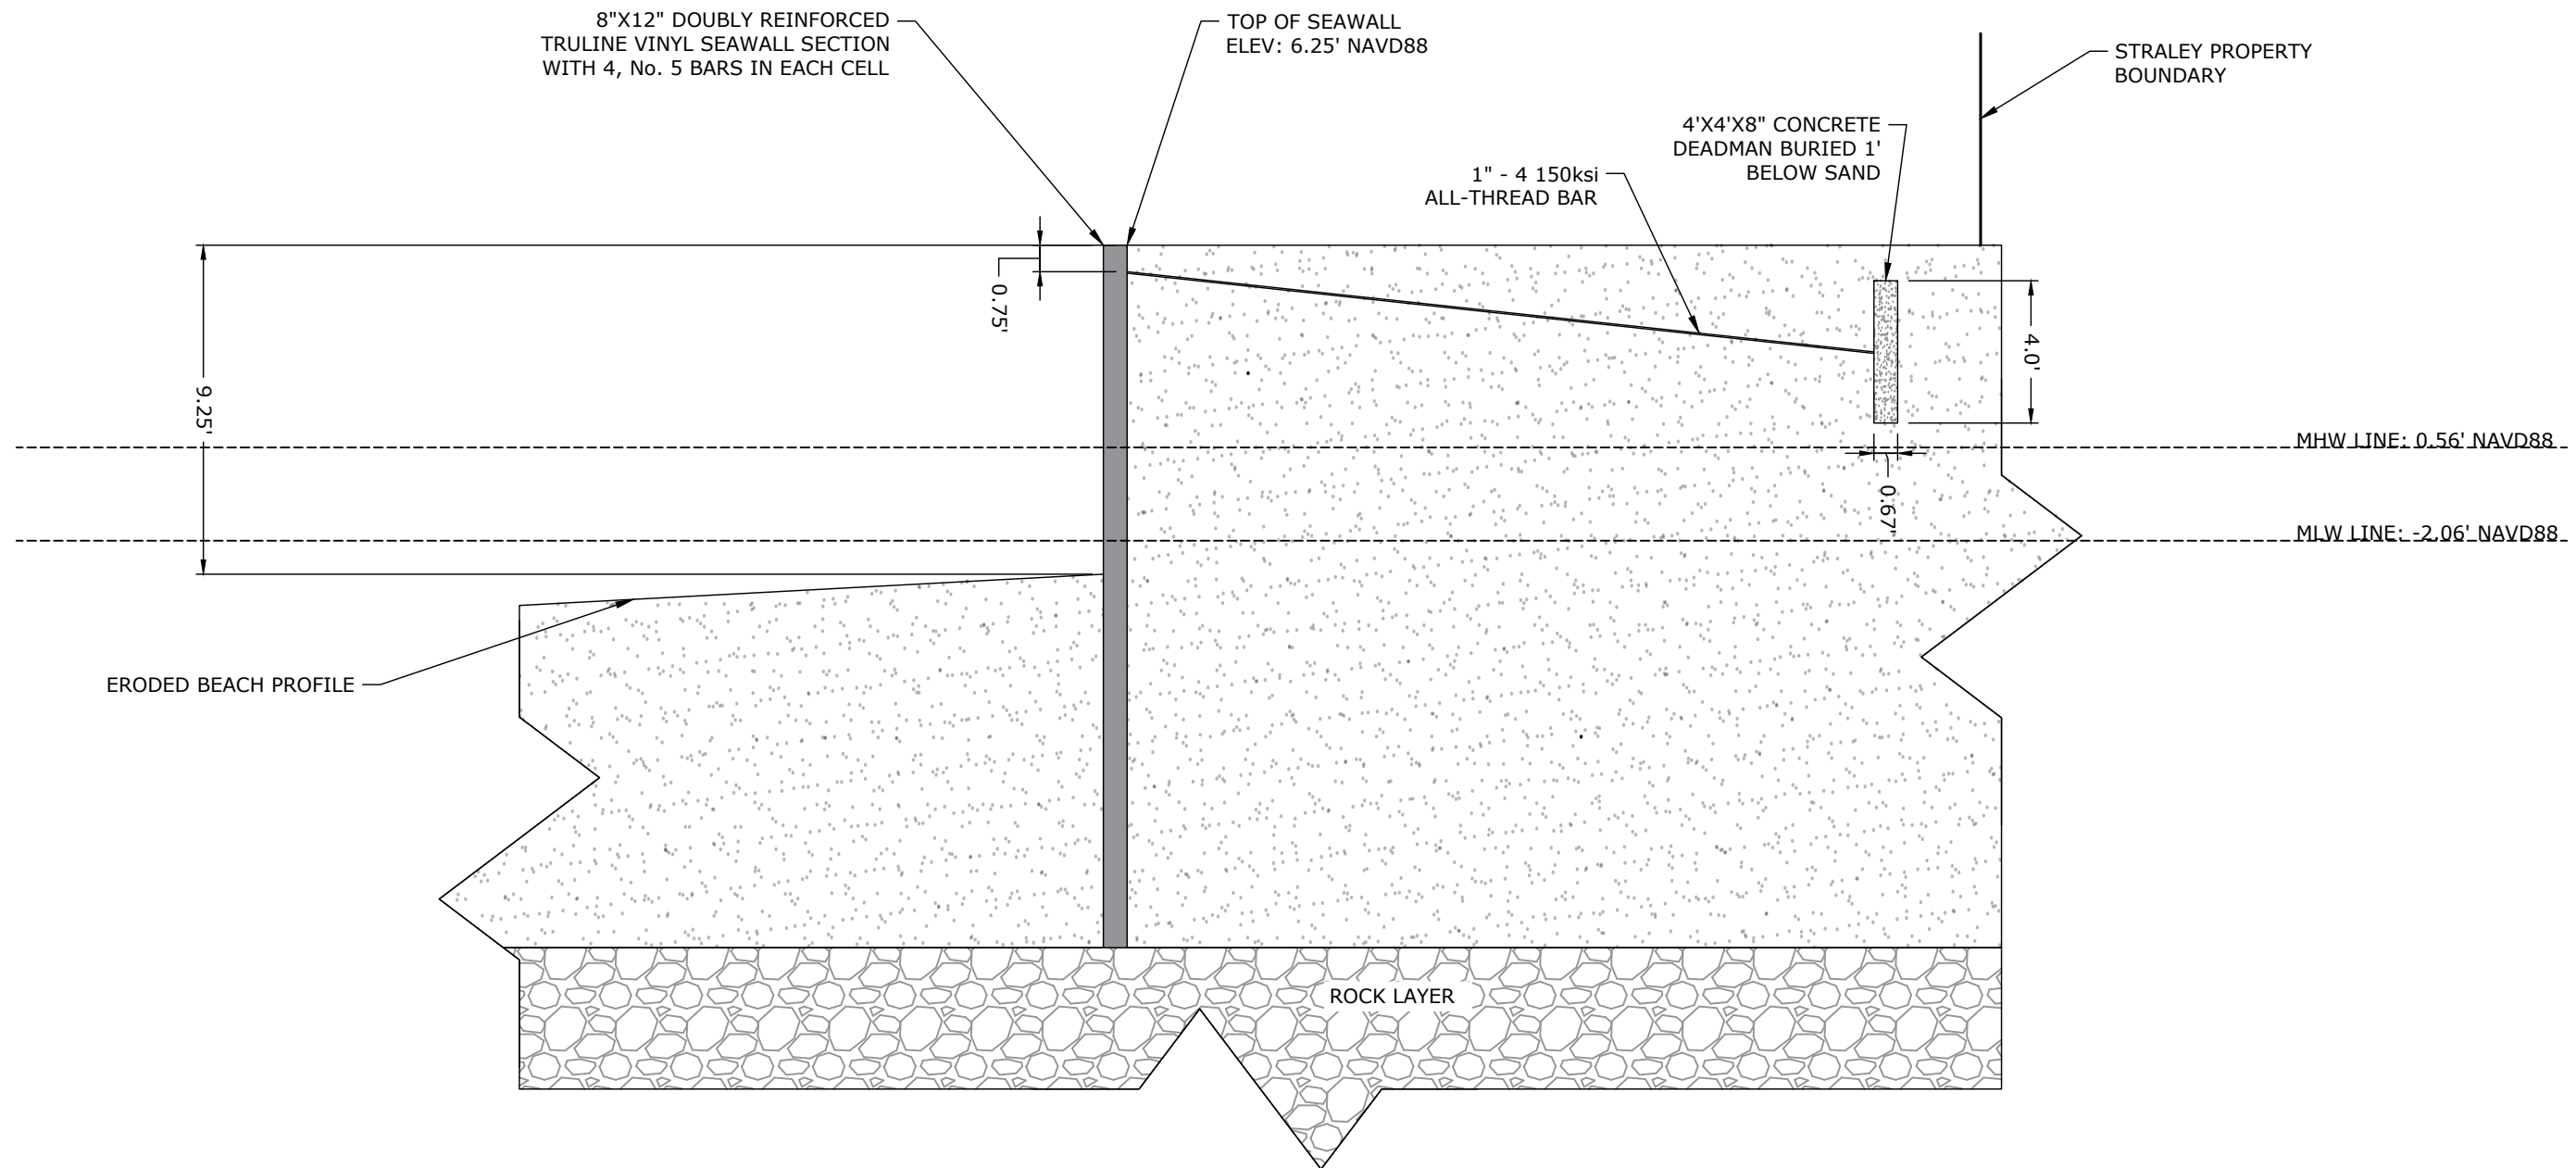

NOT FOR CONSTRUCTION
FOR REGULATORY REVIEW ONLY

DATE _____

DT-1

**STEPHEN STRALEY RESIDENCE
BEACH SEAWALL REPLACEMENT**

Reference Files:	Designed by: JAL	Checked by: DM
	Drawn by: JEB	Reviewed by: DM
	Date: 8/8/24	Submitted by: DM
	Plot Scale: 1" = 5'	Comm. No.: 155769

REVISIONS

Aptim Environmental & Infrastructure, LLC

PH. (561) 391-8102
FAX (561) 391-9116
C.O.A. FL. #9317
C.O.A. LA. #2531