


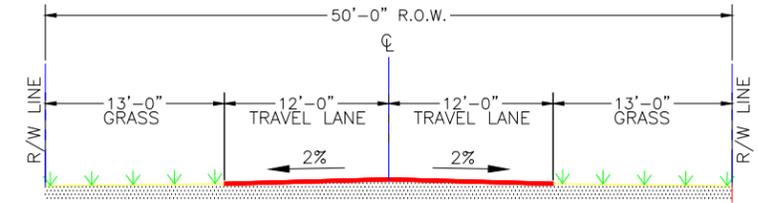


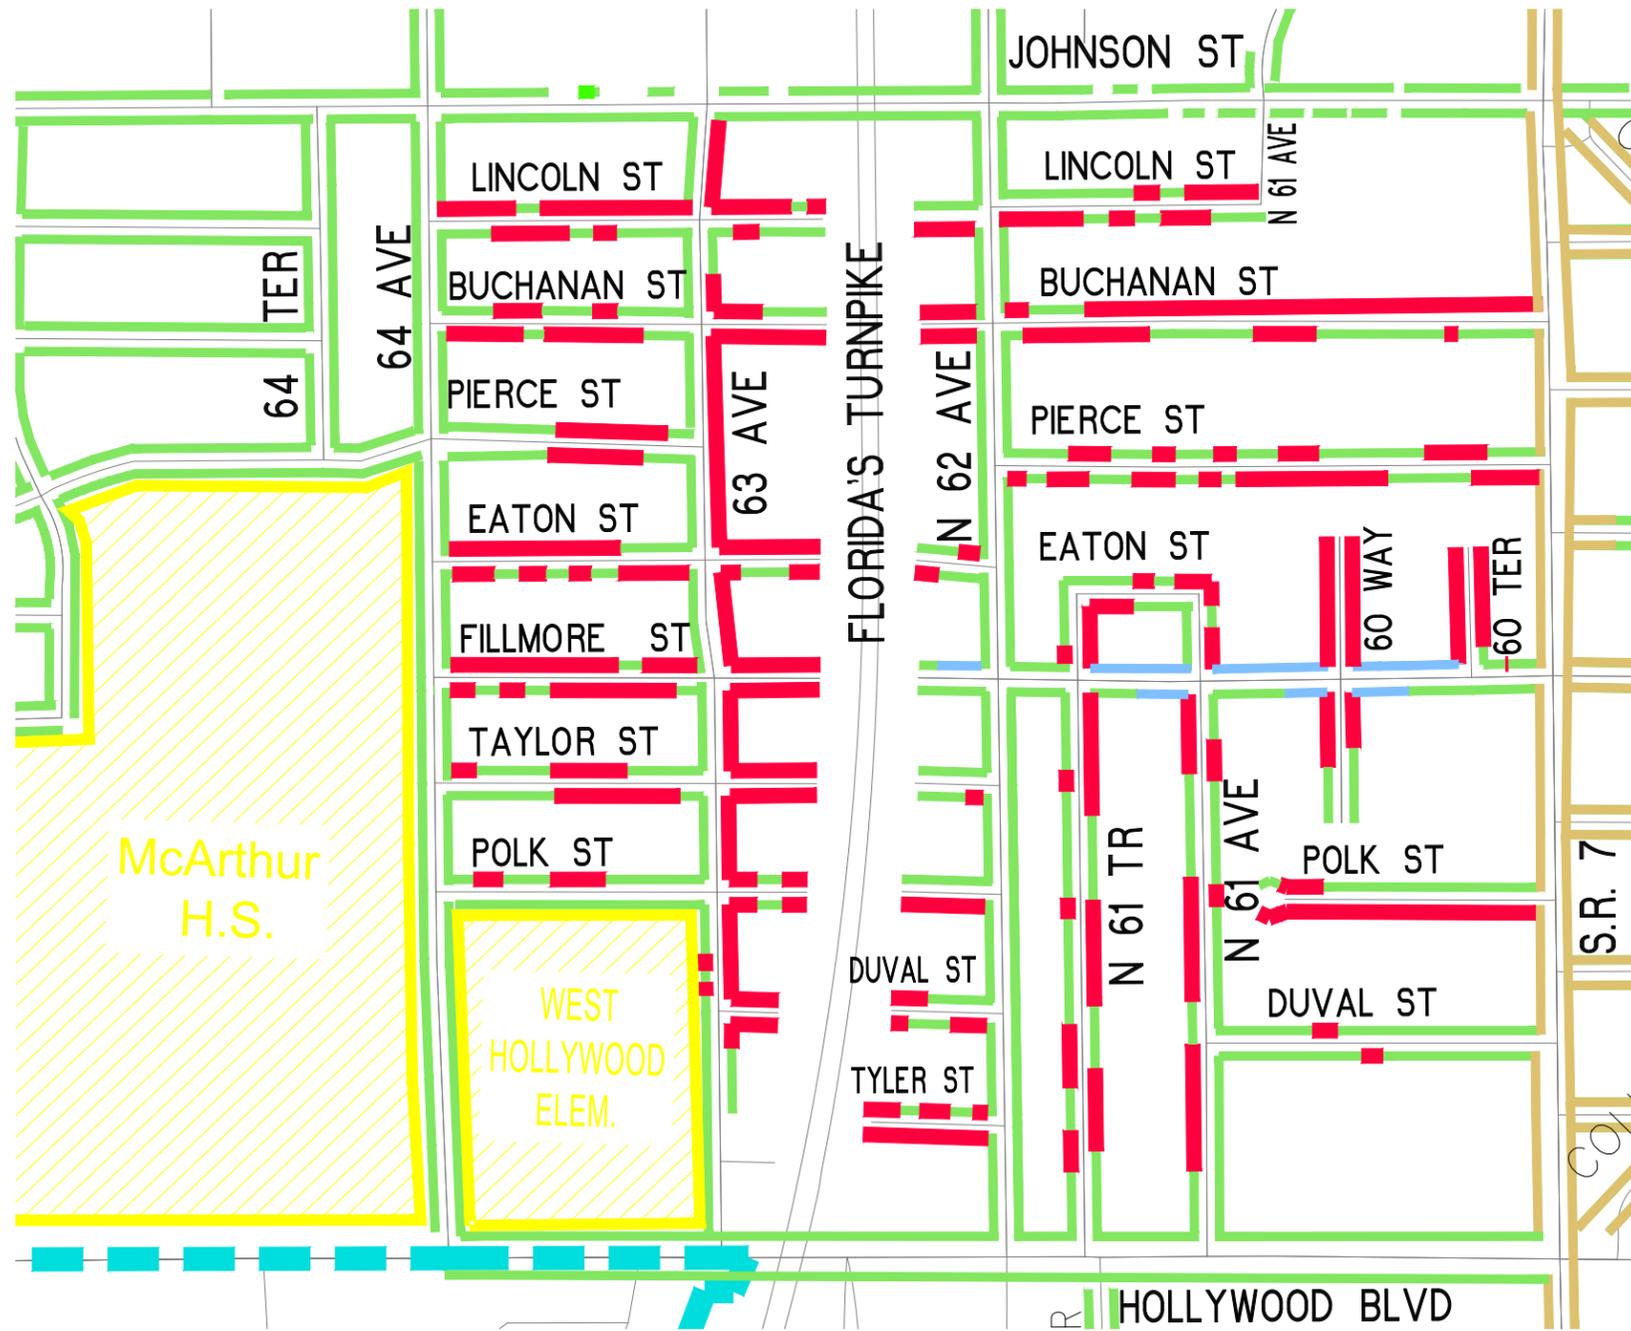

GRACEWOOD Sidewalk Map

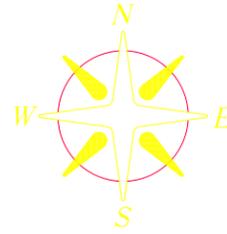

TYPICAL CROSS SECTION (EXISTING)
SCALE: N.T.S.

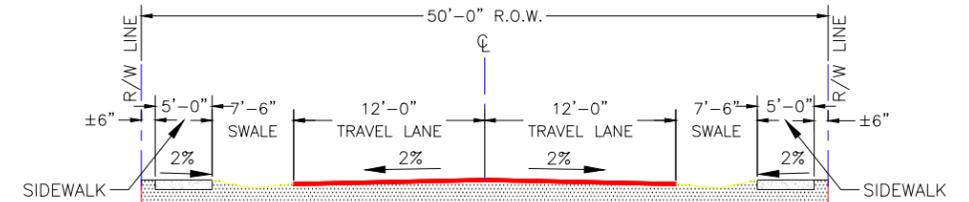

TYPICAL CROSS SECTION (PROPOSED)
SCALE: N.T.S.

LEGEND

- EXISTING SIDEWALKS
- MPO BROWARD MPO/FDOT, UNDER CONSTRUCTION
- MPO BROWARD MPO/FDOT, UNDER CONSTRUCTION
- 2019 C-SLIP GRANT APPLICATION No. 1
- - - CITY LIMITS