

LEGEND



- 2016 MHW Line
- 2015 MHW Line

Notes:

Mean High Water Line derived by points 1000 ft. apart, measured along the profile azimuth.

No survey data collected north of R-101.

Shoreline receded +/-20 ft. from 2015 and 2016 between R-101 and R-102.

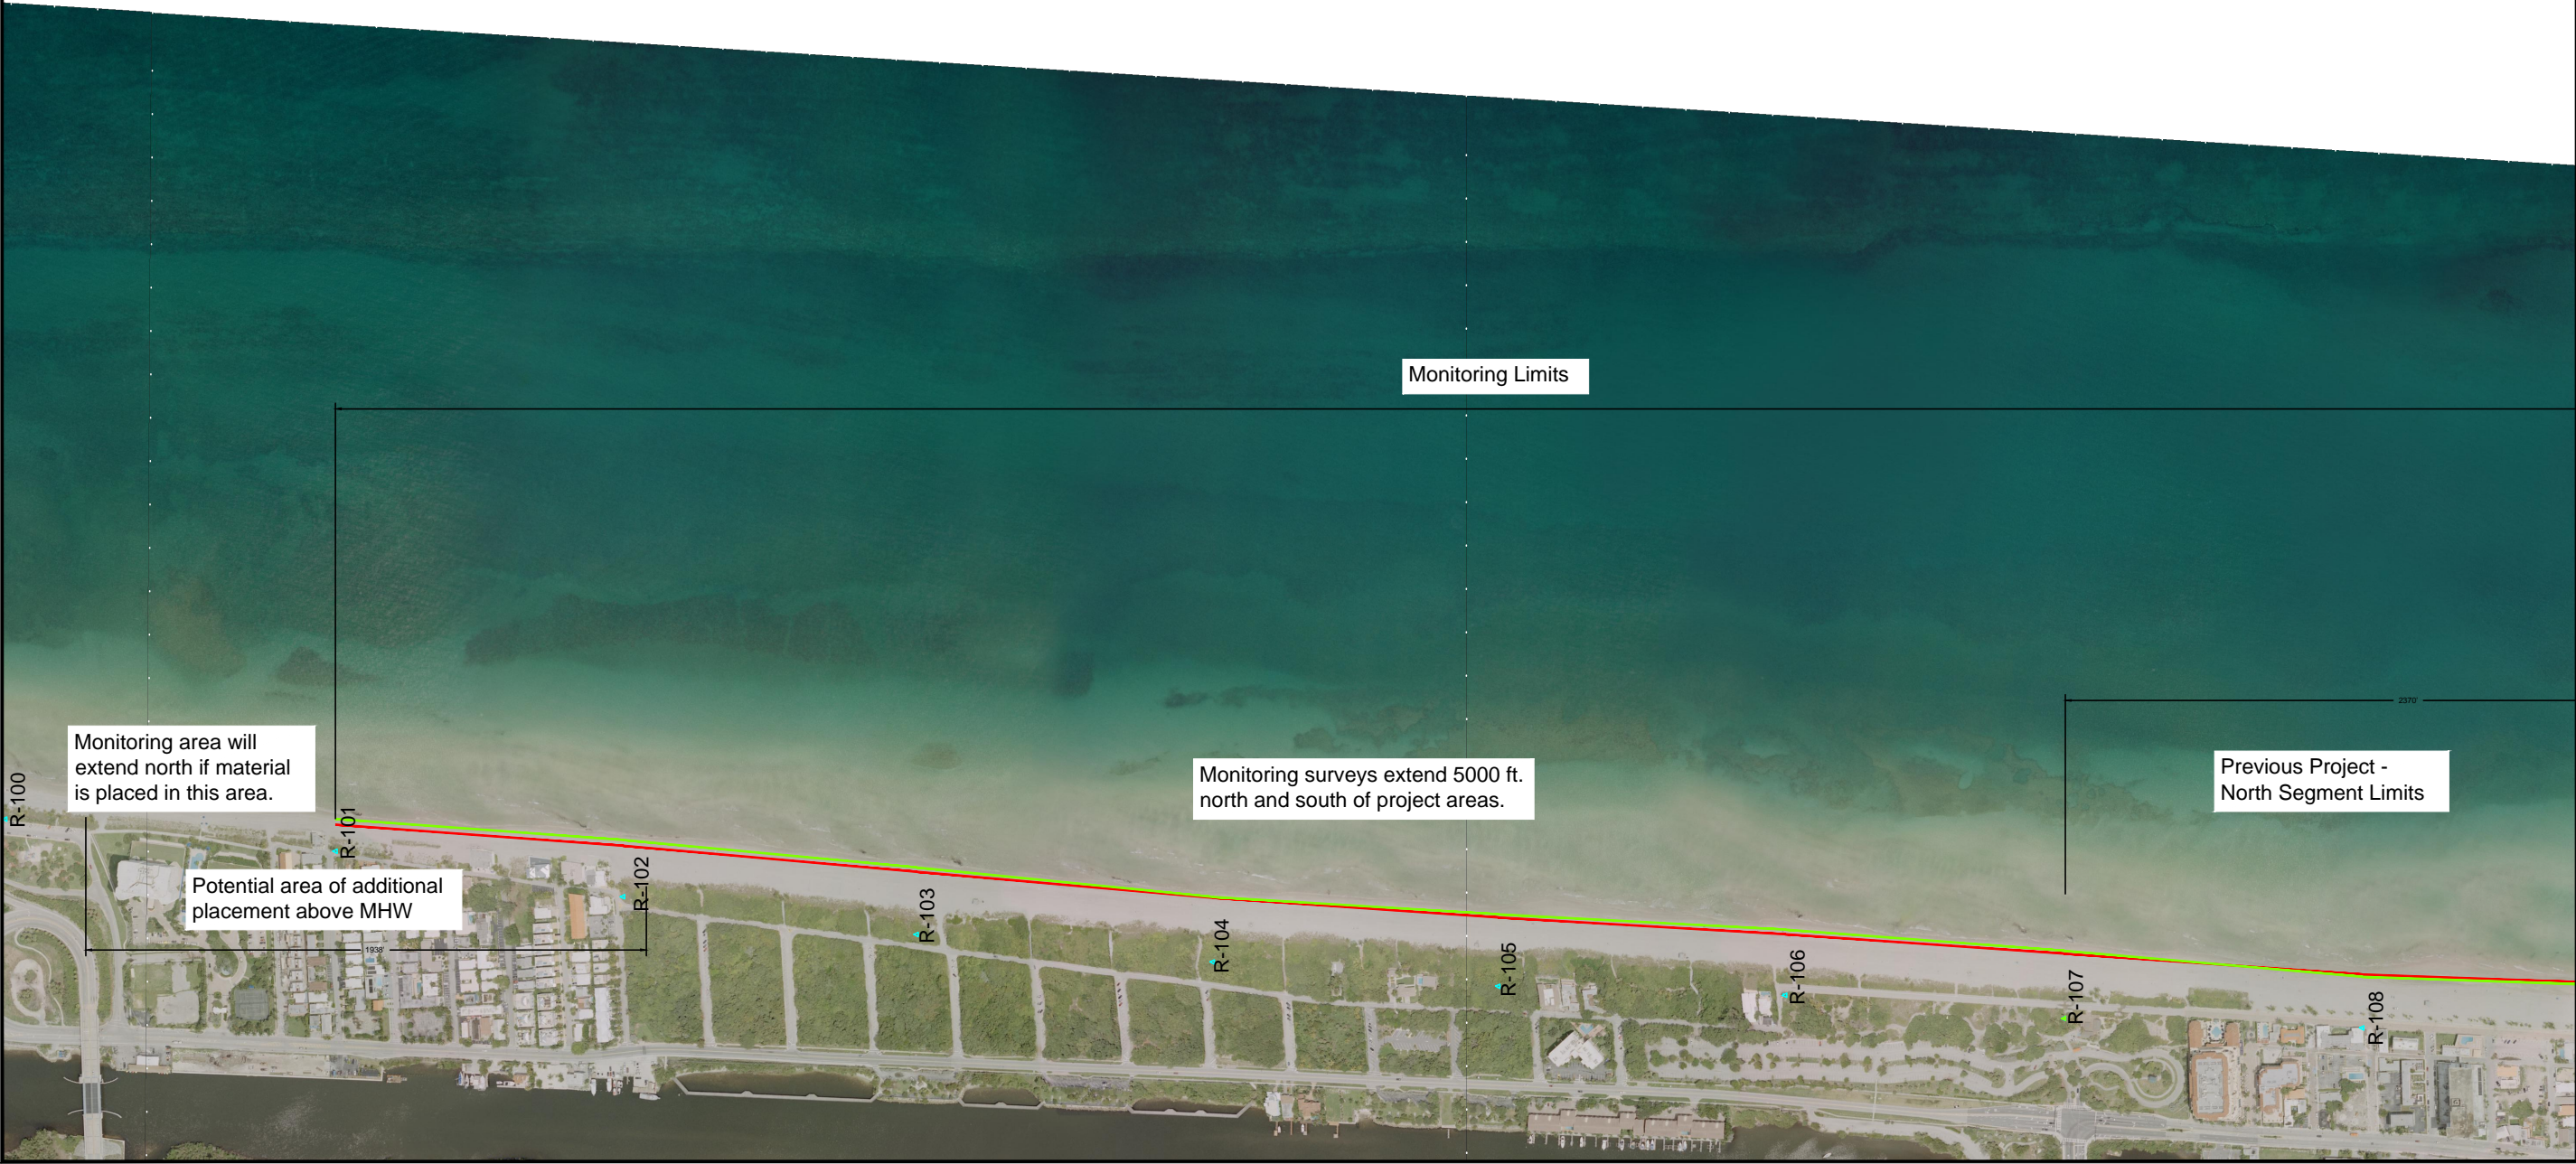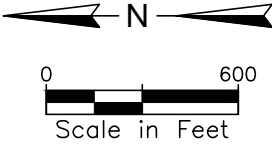

DESIGN	DRWN	CHRD
JTW	JTW	JTW
JOB		
NUMBER		
ISSUE		
DATE		01-03-17
ISSUE		

Hollywood Beach Project Area
Plan View

Applied Technology & Management, Inc.
2047 Vista Parkway, Suite 201
West Palm Beach, Florida 33411
(561) 659-0041
Certificate of Authorization #4669

LOCATION G:\WESTPALMBEACH\SHARES\DRAWINGS\PROJECTS\12-2349 CITY OF HOLLYWOOD BEACH MONITORING\A SURVEY\2016\2017 CRA FIGURE DEVELOPMENT - JWDWG



LEGEND

- 2016 MHW Line
- 2015 MHW Line

Notes:

Mean High Water Line derived by points 1000 ft. apart, measured along the profile azimuth.

No survey data collected north of R-101.

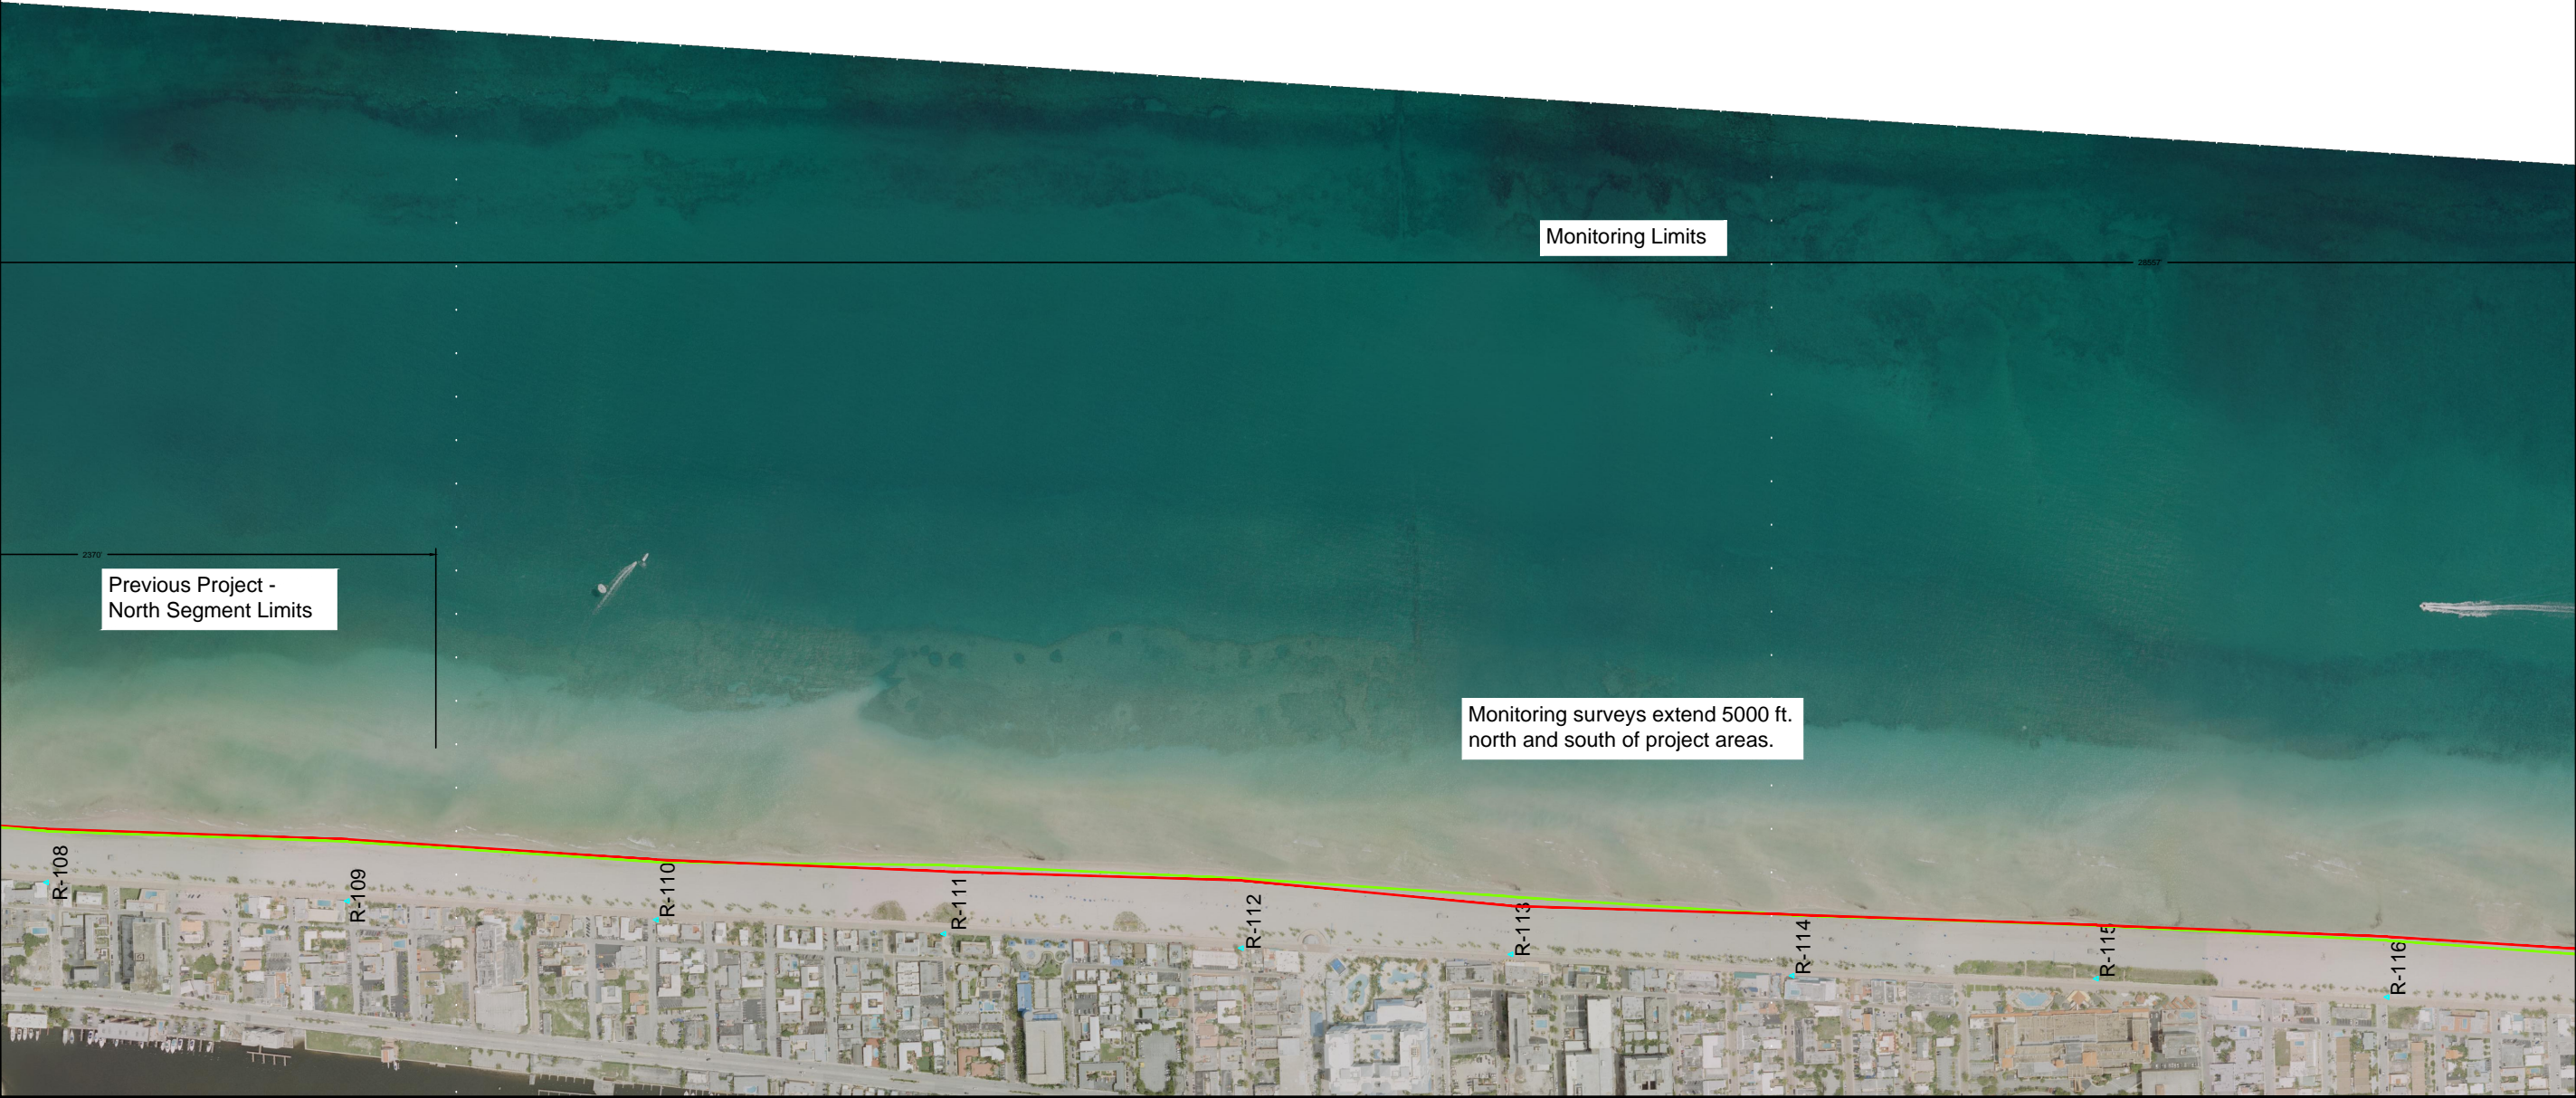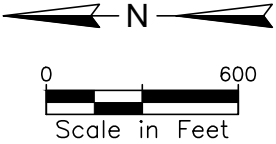

DESIGN	DRWN	CHKD
JTW	JTW	JTW
JOB		
NUMBER		
ISSUE		
DATE		01-03-17
ISSUE		

Hollywood Beach Project Area
Plan View

Applied Technology & Management, Inc.
2047 Vista Parkway, Suite 201
West Palm Beach, Florida 33411
(561) 659-0041
Certificate of Authorization #4669

LOCATION G:\WESTPALMBEACH\SHARES\DRAWINGS\PROJECTS\12-2349 CITY OF HOLLYWOOD BEACH MONITORING\A SURVEY\2016\2017 CRA FIGURE DEVELOPMENT - JWDWG


LEGEND

- 2016 MHW Line
- 2015 MHW Line

Notes:

Mean High Water Line derived by points 1000 ft. apart, measured along the profile azimuth.

No survey data collected north of R-101.

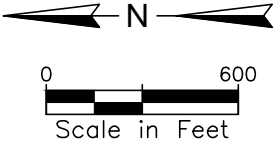

Monitoring Limits

Monitoring surveys extend 5000 ft. north and south of project areas.

Previous Project - South Segment

R-116

R-117

R-118

R-119

R-120

R-121

R-122

R-123

R-124

DESIGN	DRWN	CHKD
JTW	JTW	JTW
JOB		
NUMBER		
ISSUE		
DATE		01-03-17
ISSUE		

Hollywood Beach Project Area
Plan View

Applied Technology & Management, Inc.
2047 Vista Parkway, Suite 201
West Palm Beach, Florida 33411
(561) 659-0041
Certificate of Authorization #4669

LOCATION G:\WESTPALMBEACH\SHARES\DRAWINGS\PROJECTS\12-2349 CITY OF HOLLYWOOD BEACH MONITORING\A SURVEY\2016\2017 CRA FIGURE DEVELOPMENT - JWDWG


LEGEND

- 2016 MHW Line
- 2015 MHW Line

Notes:

Mean High Water Line derived by points 1000 ft. apart, measured along the profile azimuth.


No survey data collected north of R-101.

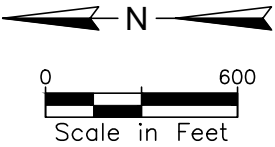

Monitoring Limits

Previous Project -
South Limits

Monitoring surveys extend 5000 ft.
north and south of project areas.

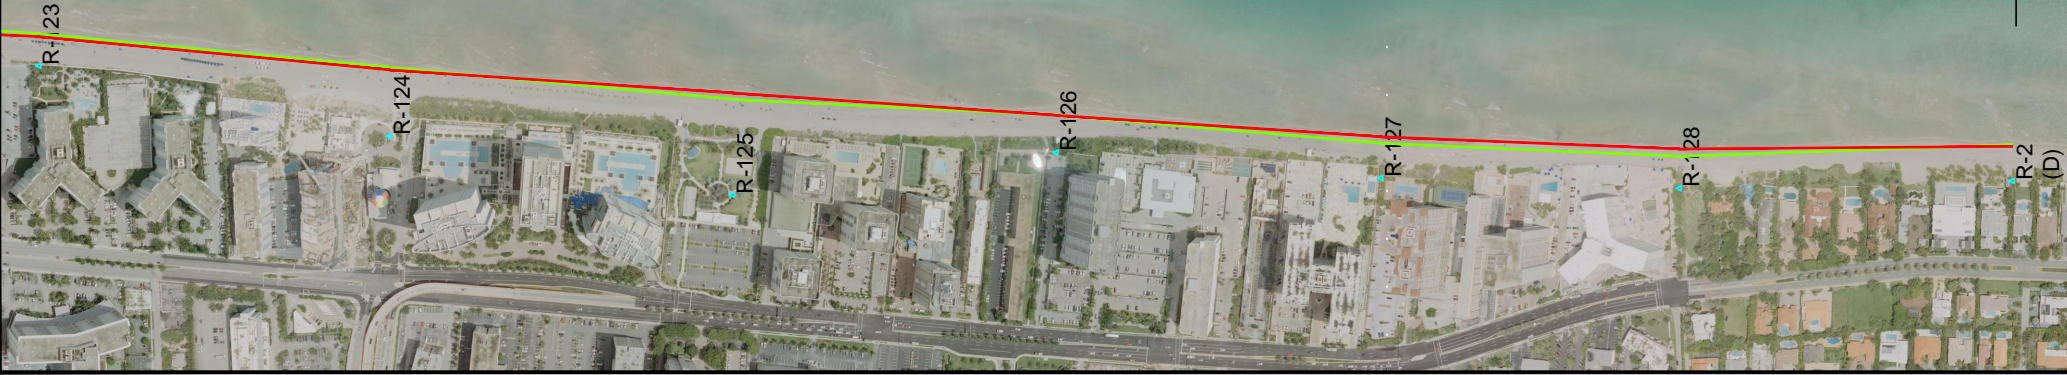

DESIGN	DRWN	CHD
JTW	JTW	JTW
JOB		
NUMBER		
ISSUE		
DATE		01-03-17
ISSUE		

Hollywood Beach Project Area
Plan View

Applied Technology & Management, Inc.
2047 Vista Parkway, Suite 201
West Palm Beach, Florida 33411
(561) 659-0041
Certificate of Authorization #4669

