


ATTACHMENT C


Proposed Parallel Parking Requirements

PARALLEL PARKING


EXHIBIT "B"

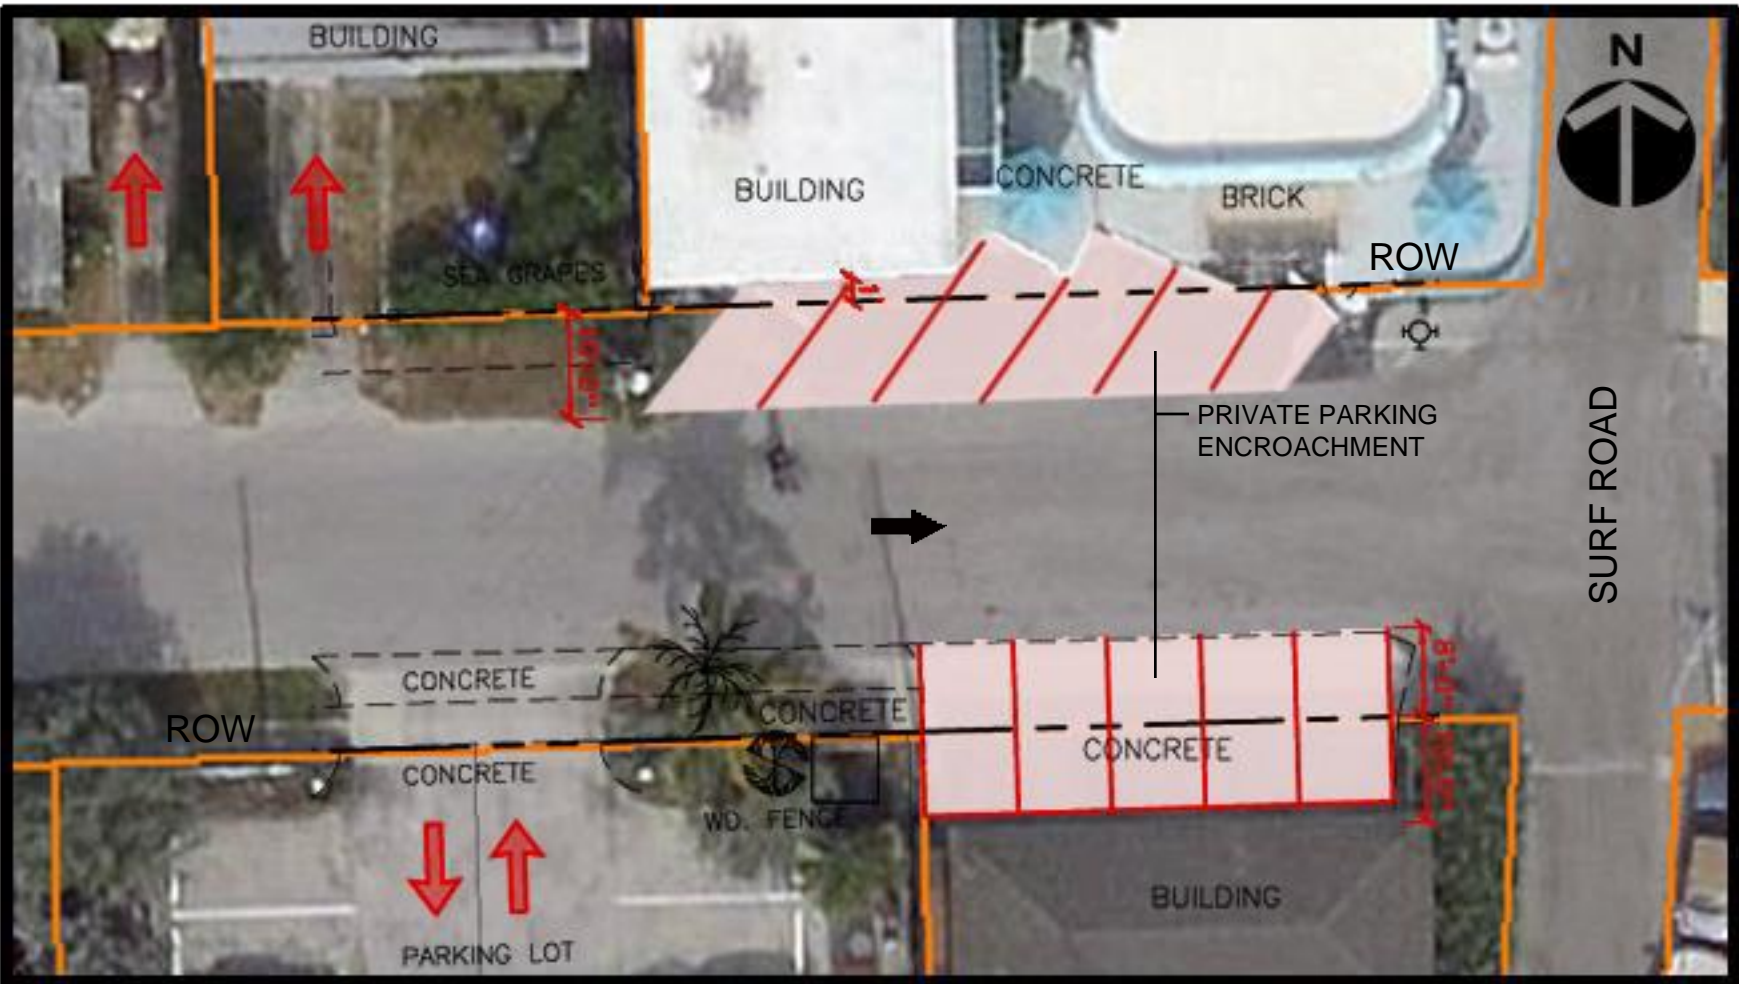

EXISTING CONDITION E-W STREET

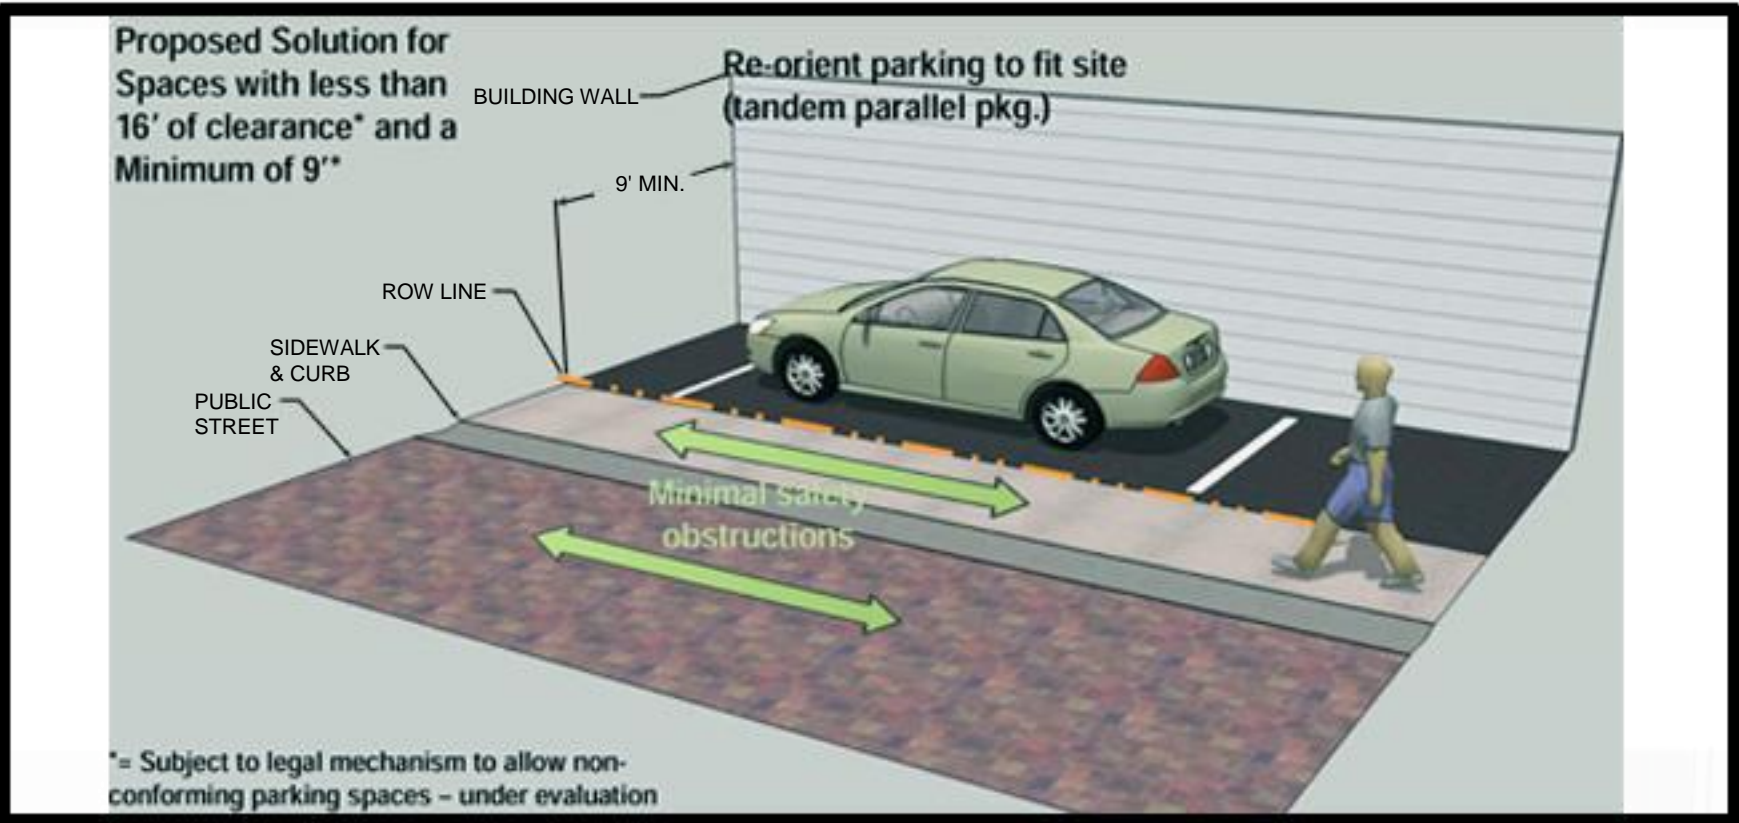

PROPOSED SOLUTION FOR NON-CONFORMING PARKING

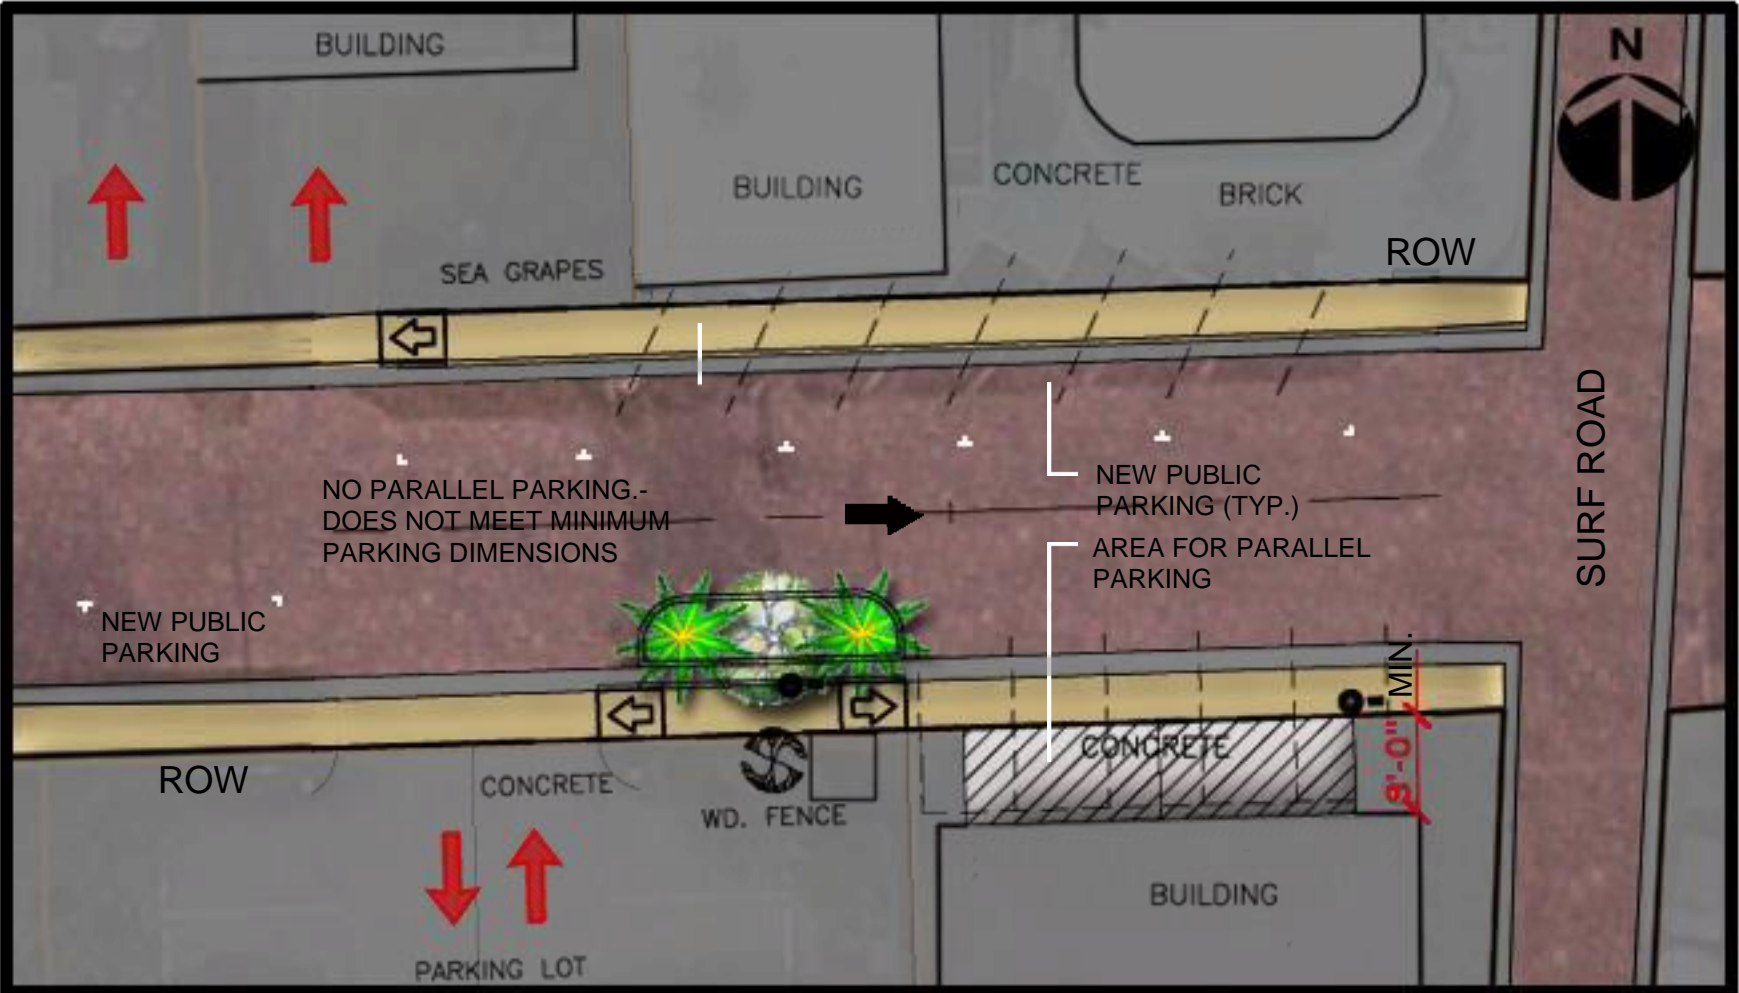

PROPOSED STREETSCAPE DESIGN

- Existing private parking (must meet minimum required dimensions)
- Proposed private parallel parking (must meet minimum required dimensions)