



# ATTACHMENT D


## Proposed Perpendicular Parking Requirements

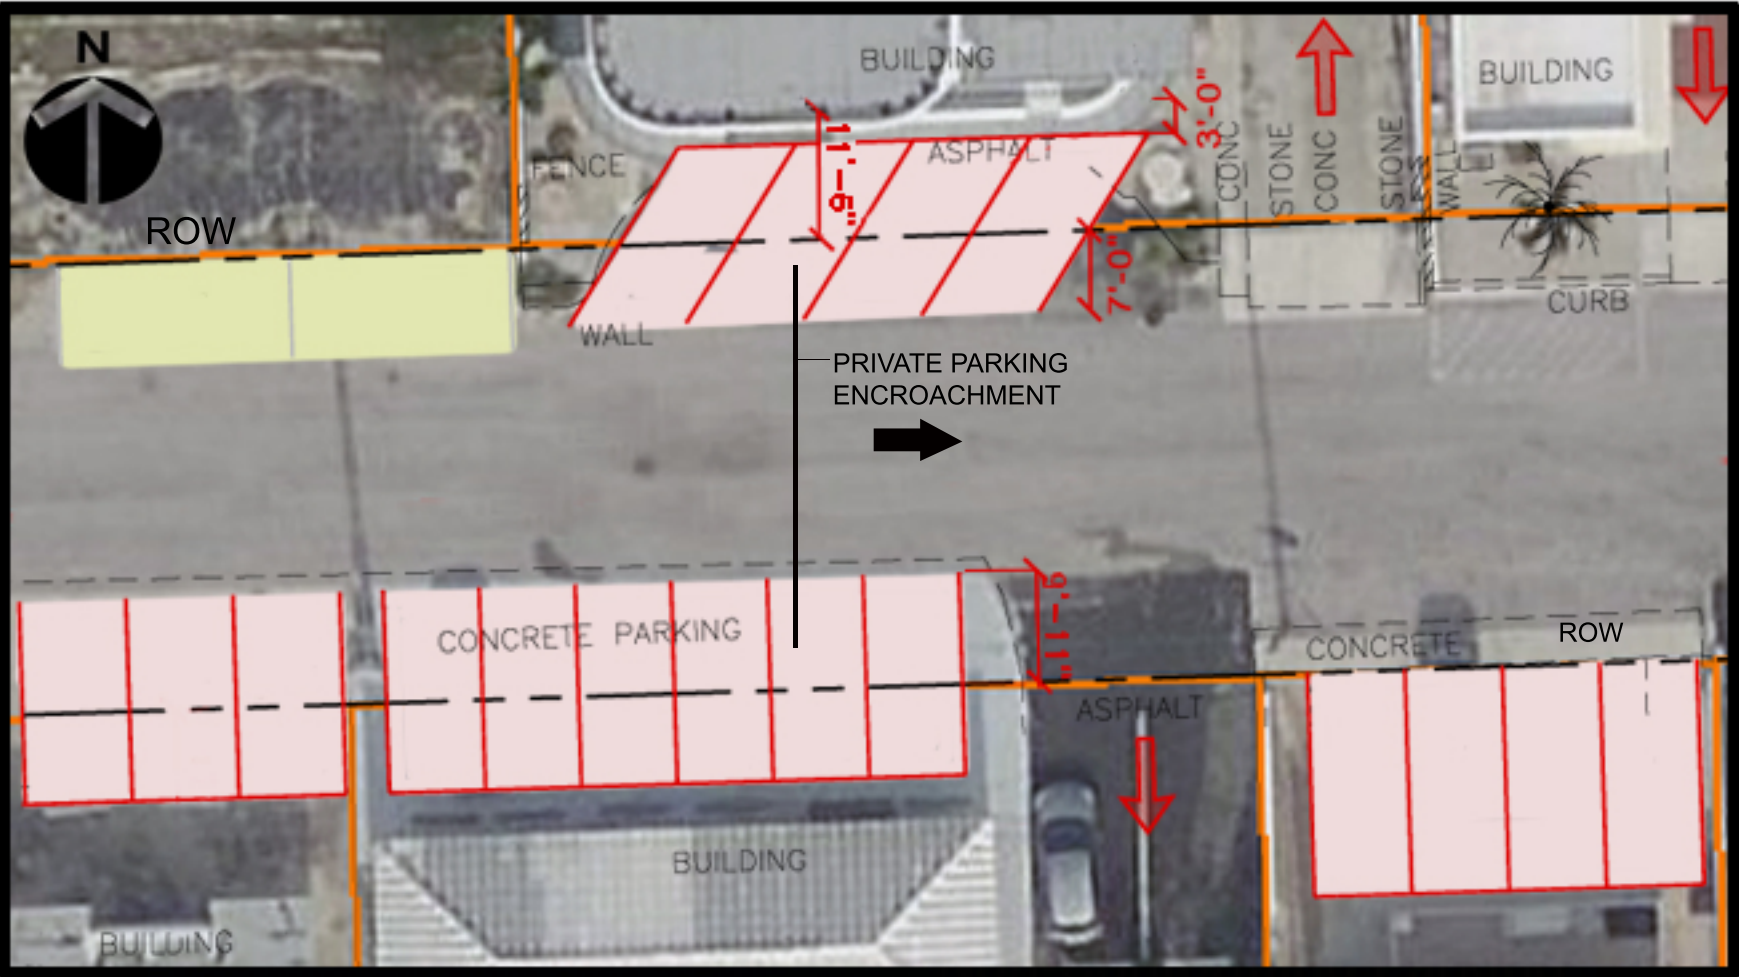

EXISTING CONDITION E-W STREET

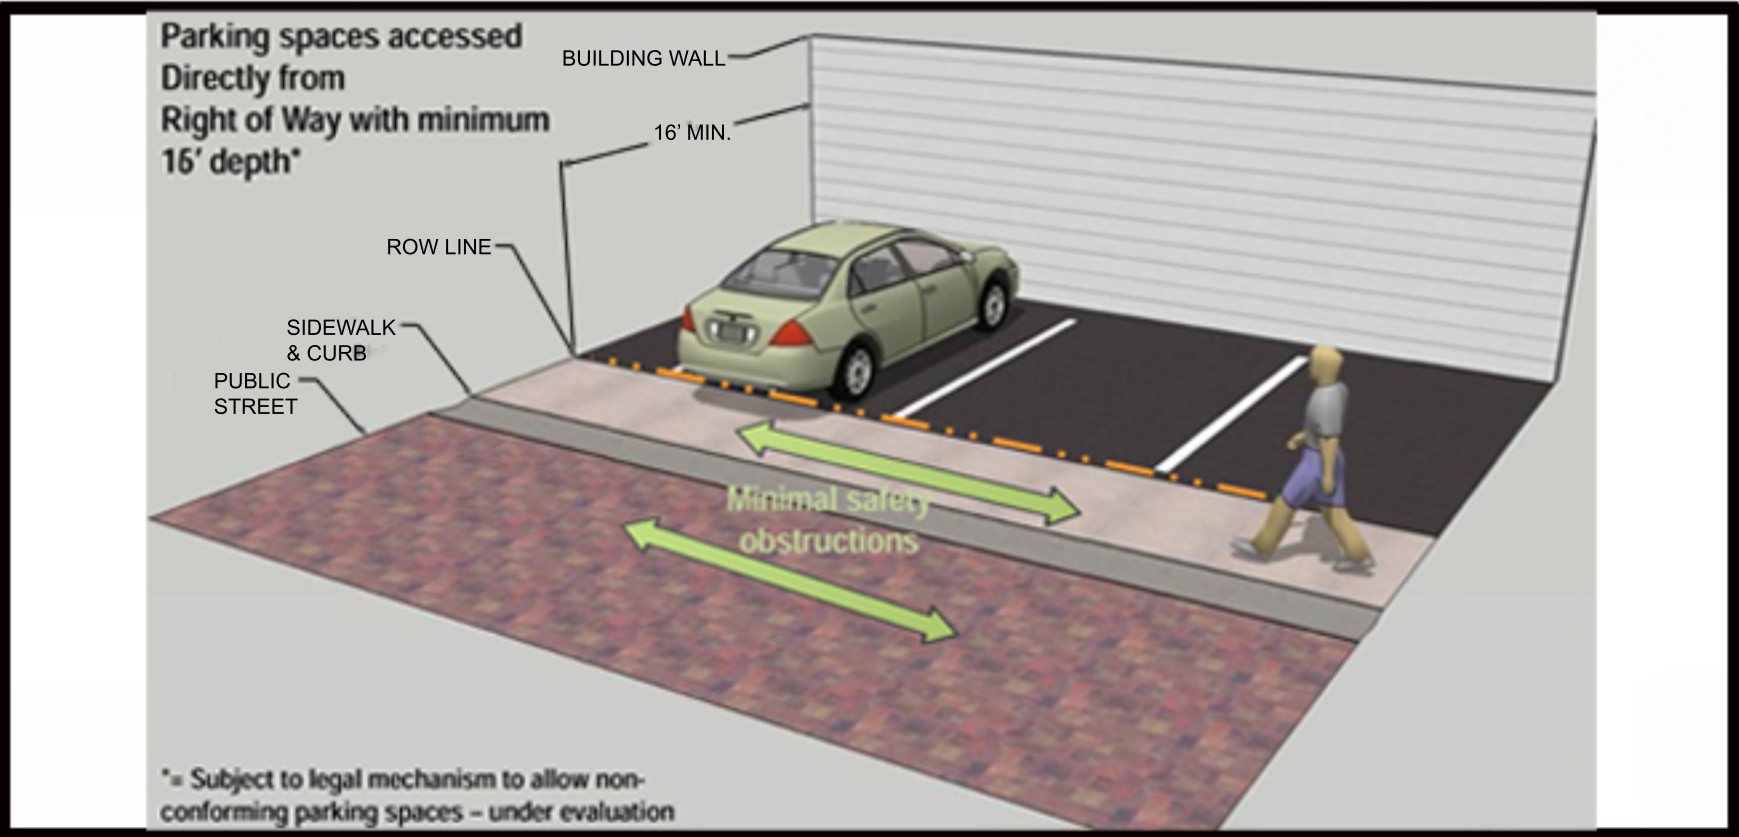

PROPOSED SOLUTION FOR NON-CONFORMING PARKING

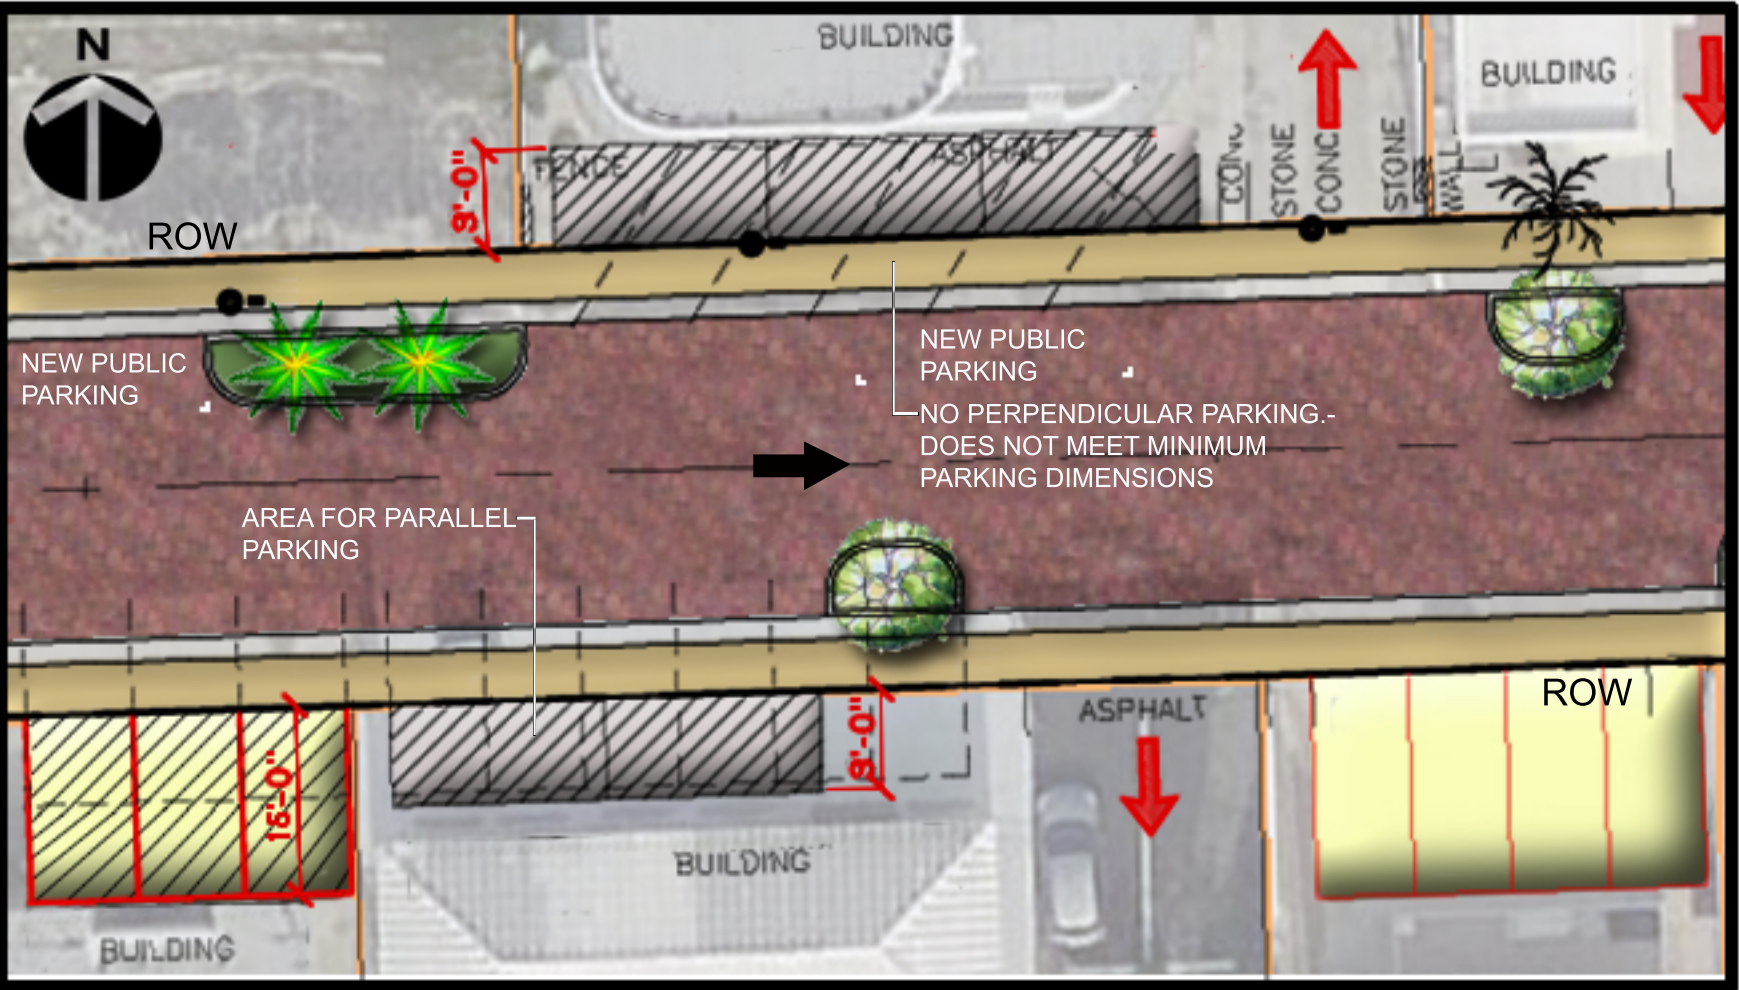

PROPOSED STREETSCAPE DESIGN

- Proposed/Existing private parking (must meet minimum required dimensions)
- Proposed private parallel parking (must meet minimum required dimensions)
- Proposed private perpendicular parking (must meet minimum required dimensions)