



EXHIBIT "A"

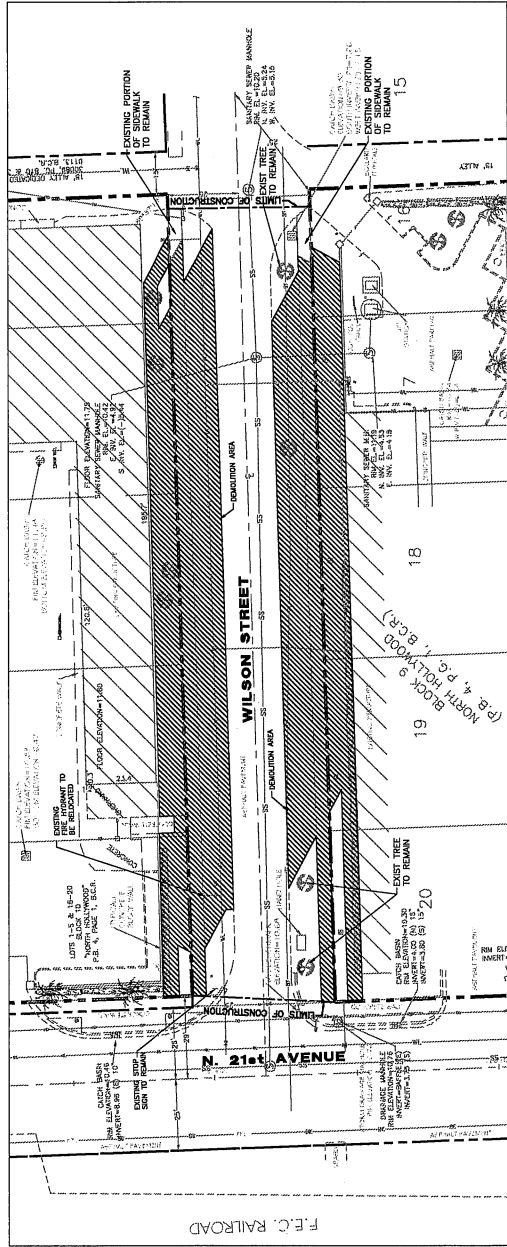

DEMOLITION PLAN
SCALE 1"=20'

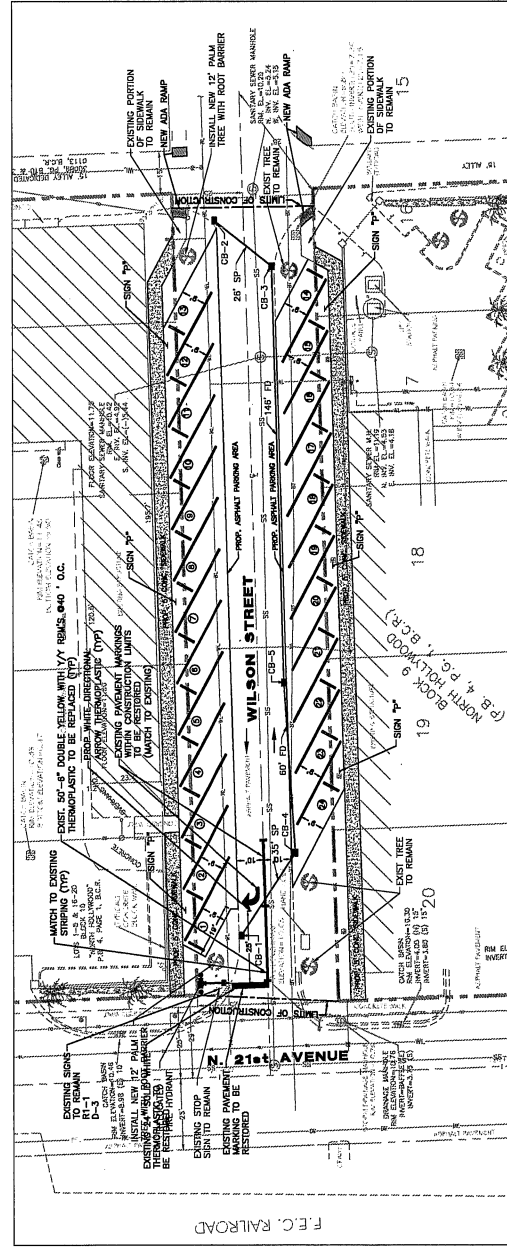

PROPOSED PLAN
SCALE 1"=20'

**WILSON STREET PARKING IMPROVEMENTS
WILSON STREET & N. 21ST AVENUE
DEMOLITION / PROPOSED PLAN**

DESIGNED: RW, DRAWN: RW
CHECKED: RW, SCALE: 1"=20' (HDS)
PROJECT NO.: 19-11045
DATE: 01-01-2019
PAUL WANNER
FLORIDA P.E. NO. 54725

**DEPARTMENT OF PUBLIC UTILITIES
ENGINEERING AND CONSTRUCTION SERVICES**
CITY OF HOLLYWOOD, FLORIDA

NO.	DATE	REVISIONS