


1 CONTROL JOINT (CJ) DETAIL
CM-2.2 N.T.S.

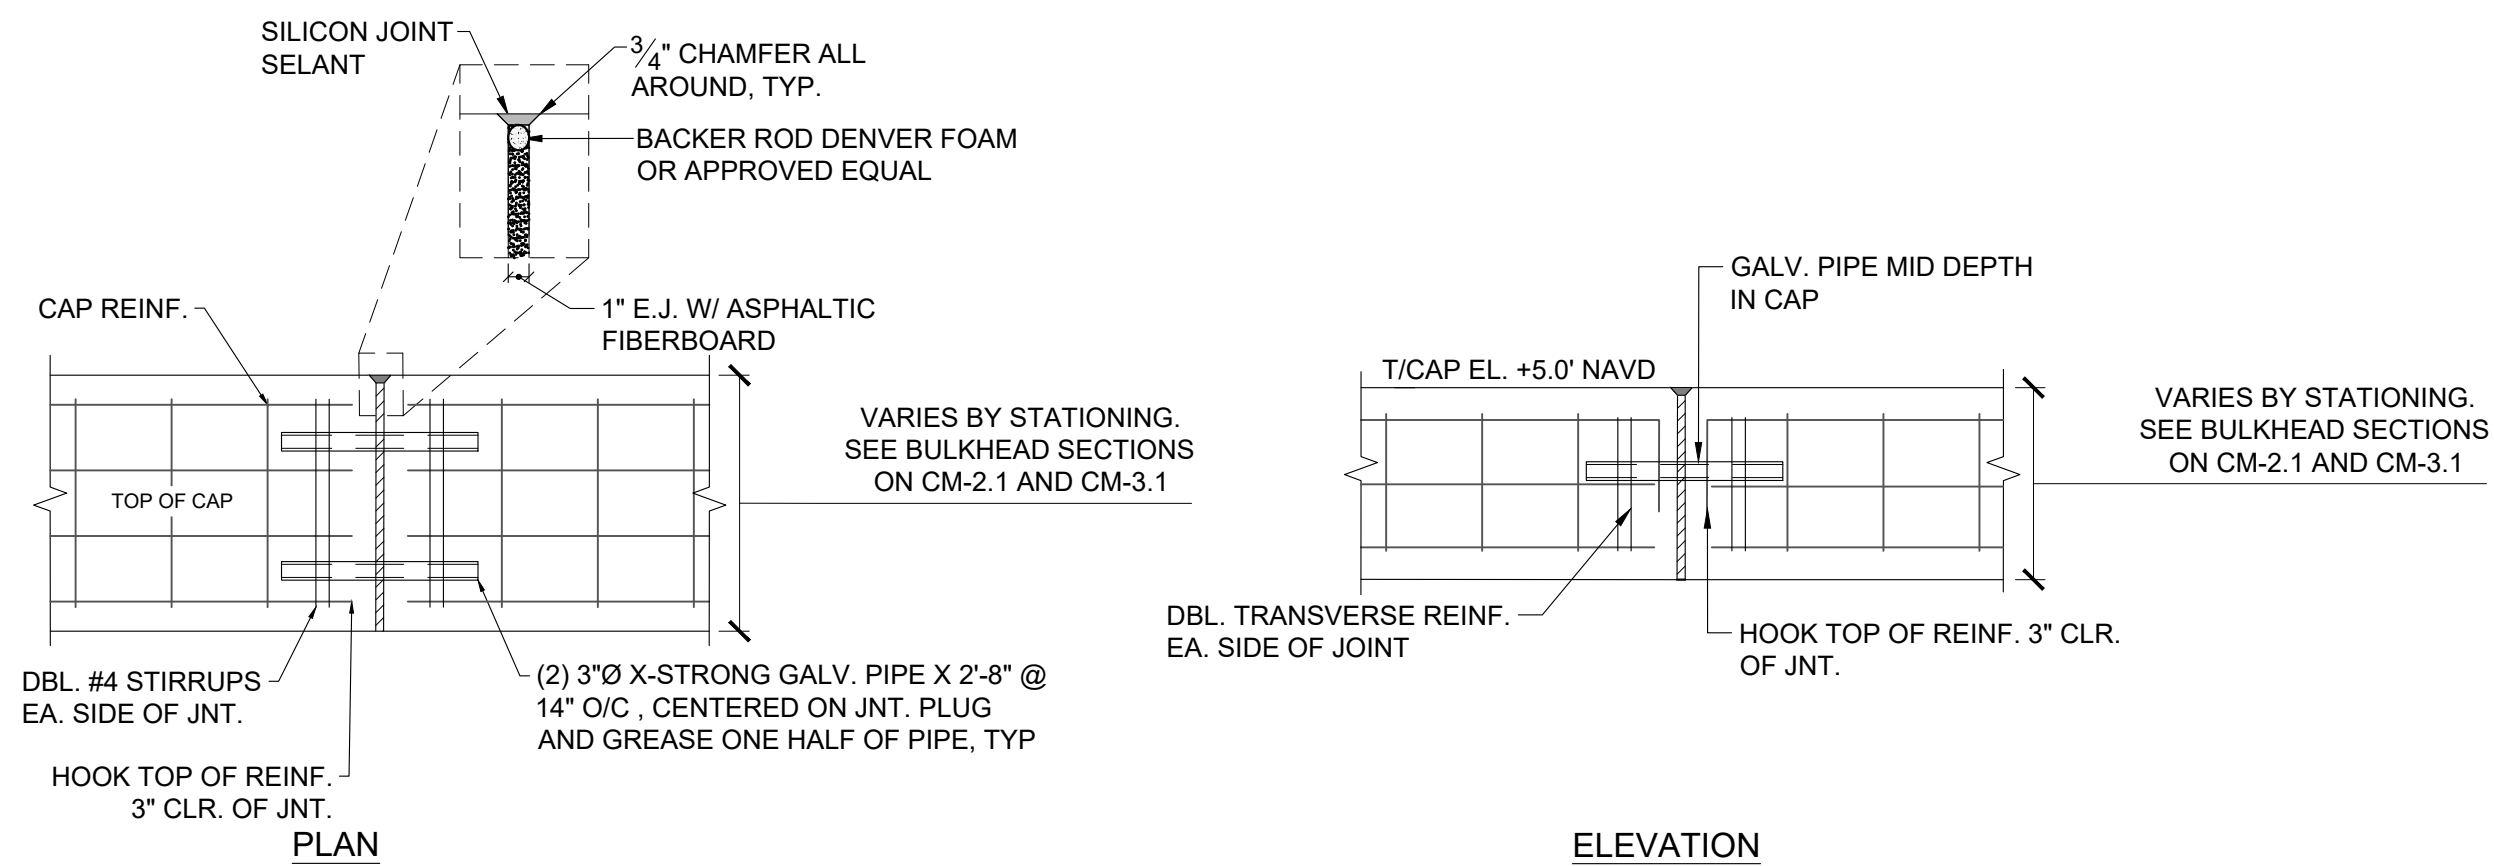

NOTE:
EXPANSION & CONTROL JOINTS ON PROPOSED BULKHEAD EXTENSION ARE TO MIRROR EXISTING LAYOUT. CJ & EJ ALTERNATIVELY SPACED EVERY 50' ON CENTER MIN.

2 EXPANSION JOINT (EJ) DETAIL
CM-2.2 N.T.S.

PROJECT:
CITY OF HOLLYWOOD TIDAL FLOODING MITIGATION AND SHORELINE PROTECTION PROJECT: SITE 20

PROJECT NO. DCM-001187

CLIENT:
CITY OF HOLLYWOOD, FL DEPARTMENT OF DESIGN AND CONSTRUCTION MANAGEMENT

2600 HOLLYWOOD BLVD. HOLLYWOOD, FL 33020



PRIME CONSULTANT:
CUMMINS CEDERBERG
COASTAL MARINE ENVIRONMENTAL
888 S. ATLANTIC AVE. STE. 200
FORT LAUDERDALE, FL 33309
TEL: 954-966-1646
C.O.A. # 1252


SUBCONSULTANT:
CURTIS + ROGERS
LANDSCAPE ARCHITECTURE
3440 HOLLYWOOD BLVD. STE. 415
HOLLYWOOD, FL 33020
TEL: 954-610-4121

INVESTIGATOR:
NIVIS
GEOTECHNICAL ENGINEER
200 SOUTH PARK PK. STE. 350
HOLLYWOOD, FL 33020
TEL: 954-495-2112

KEITH & ASSOCIATES
SURVEYOR
301 E. ATLANTIC BLVD.
POMPANO BEACH, FL 33060
TEL: 954-788-3400

CHEN MOORE AND ASSOC
CIVIL ENGINEER
500 W. CYPRESS CREEK RD. STE. 600
FORT LAUDERDALE, FL 33309
TEL: 954-730-0707

BRIZAGA
PUBLIC OUTREACH
2101 W. COMMERCIAL BLVD. STE. 4600
FORT LAUDERDALE, FL 33309
TEL: 954-634-3533

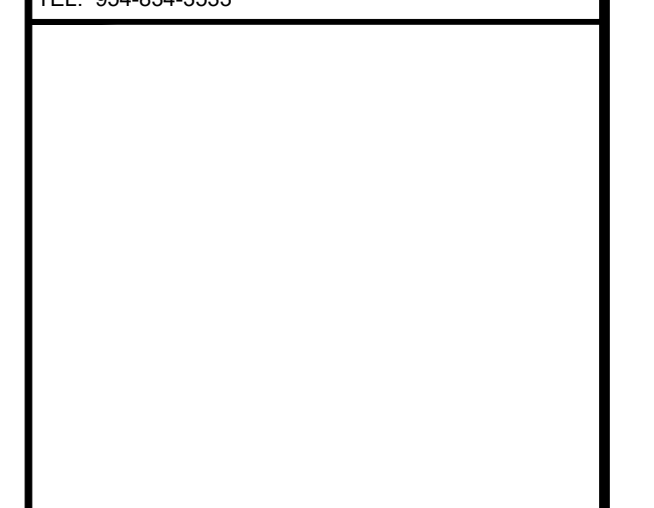

ISSUE	DATE	80% CONSTRUCTION DRAWINGS SUBMISSION / REVISION
	01/31/2025	

CC PROJECT NO:	84300
DRAWN	SV
CHECKED	MG
SCALE	SCALES PERTAIN TO 22"x34 SHEET SIZE

SHEET TITLE
PROPOSED SITE PLAN I DETAILS

CM-2.2

I:\Projects\84300_Hollywood_Tidal_Flooding_Shoreline\Drawings\Drawings\2025-1-30_90%_C- 84300_HOLLYWOOD_SITE_20.dwg