










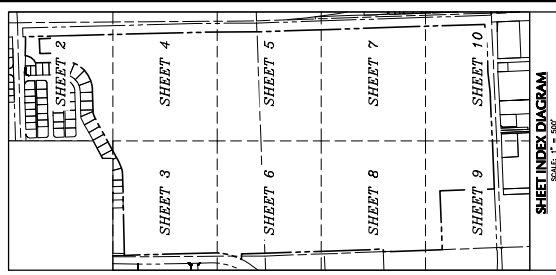






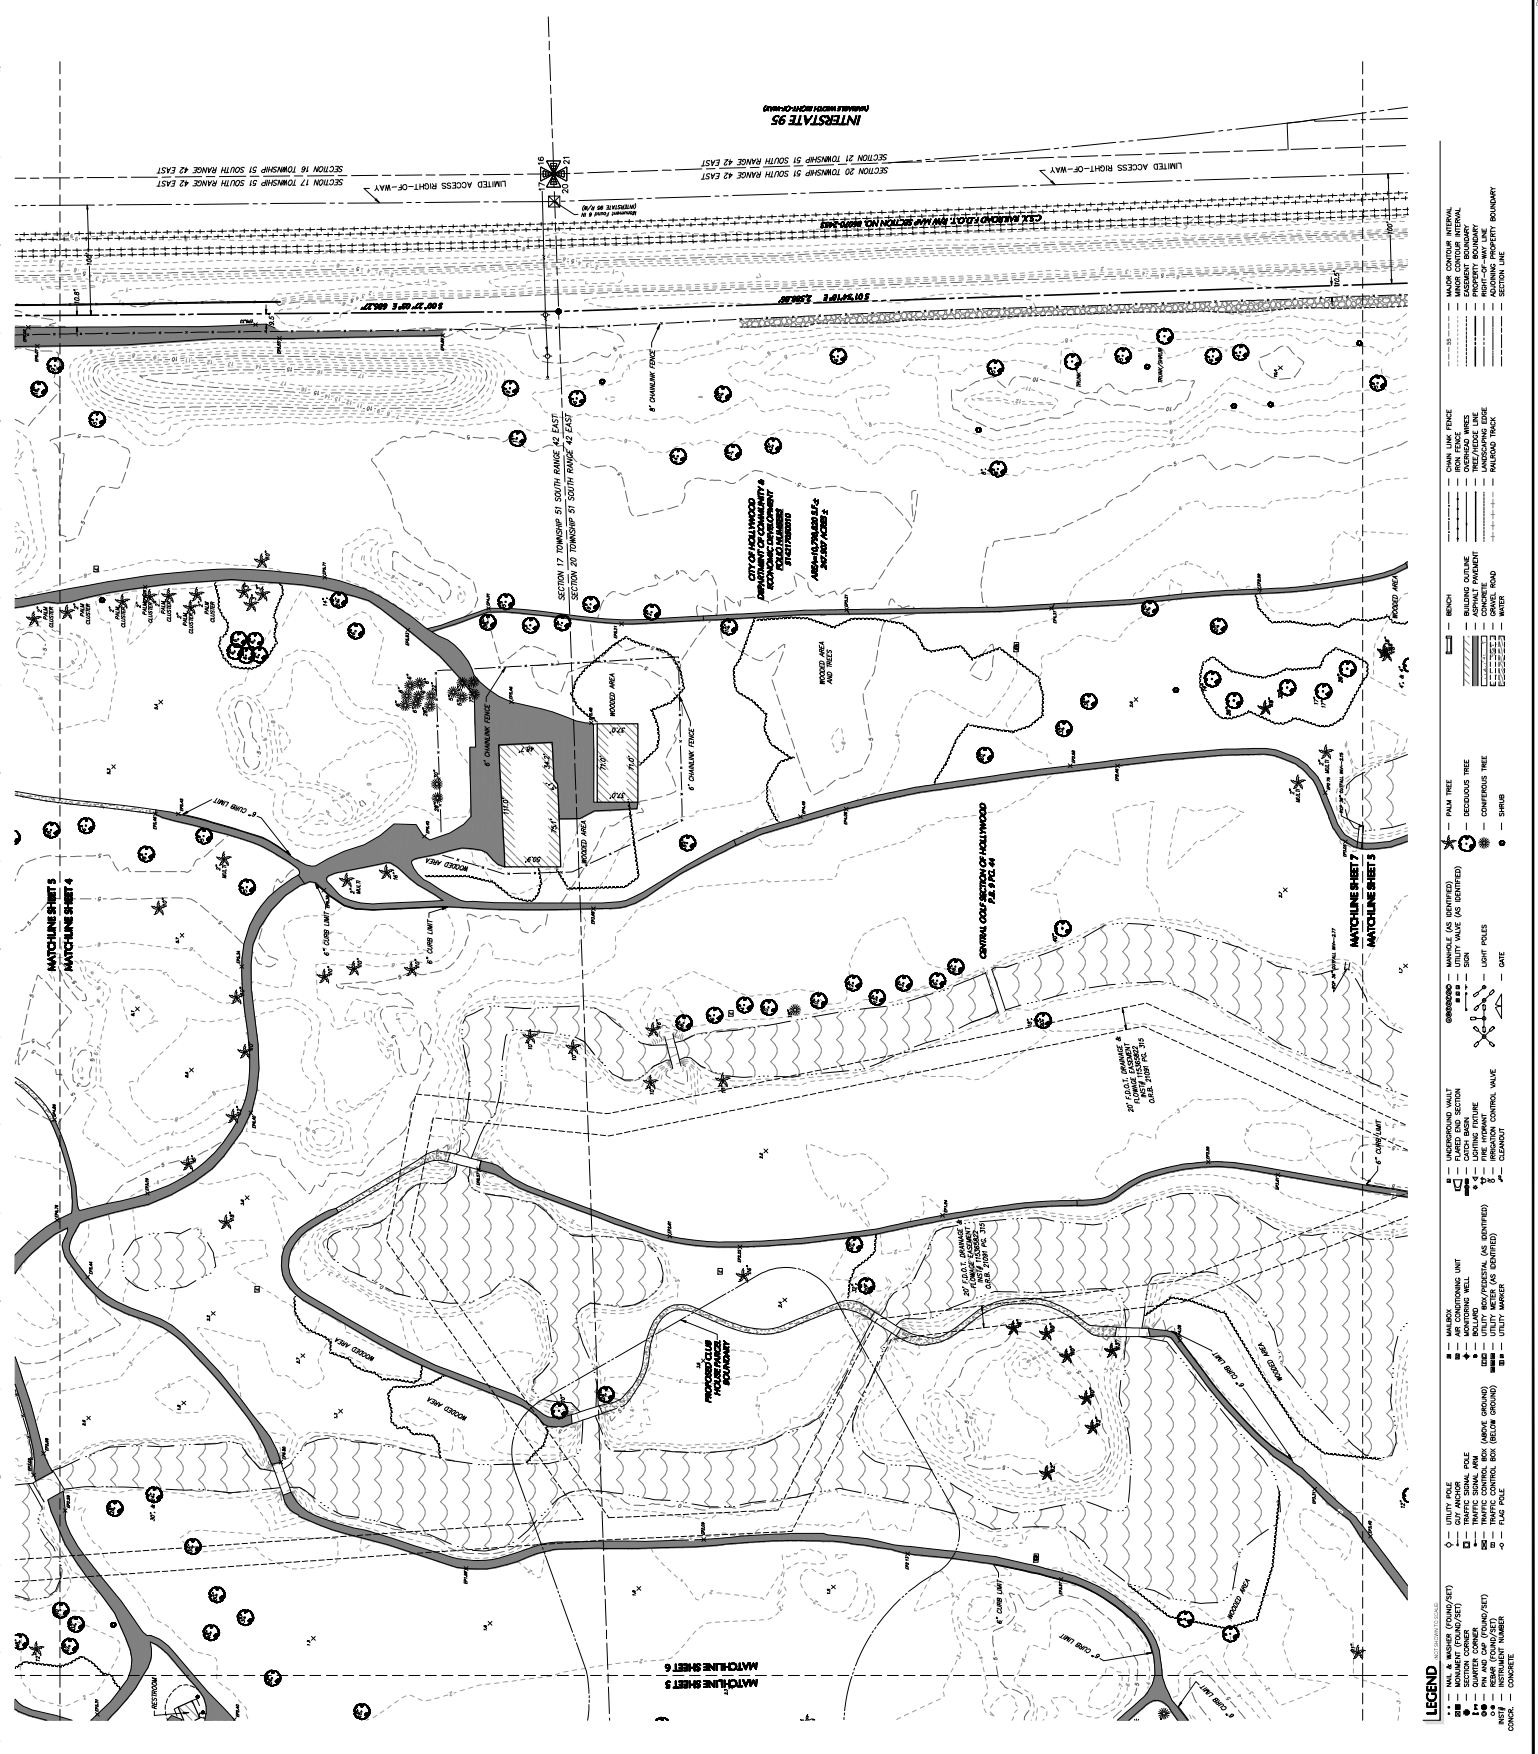

**LEGEND**

MAJOR CONTOUR INTERVAL  
MINOR CONTOUR INTERVAL  
PROPERTY BOUNDARY  
SECTION LINE  
ADJOINING PROPERTY BOUNDARY

CHAIN LINK FENCE  
IRON FENCE  
BUILDING OUTLINE  
ASPHALT PAVEMENT  
GRAVEL ROAD  
WATER

BRUSH  
PALM TREE  
DECIDUOUS TREE  
CONIFEROUS TREE  
SHRUB




CLEANOUT

MANHOLE (AS IDENTIFIED)  
UTILITY VALVE (AS IDENTIFIED)  
LIGHT PILES  
GATE






UTILITY METER (AS IDENTIFIED)  
UTILITY MANHOLE

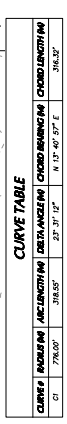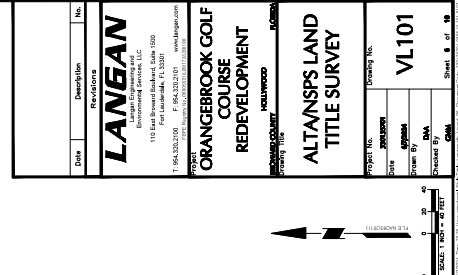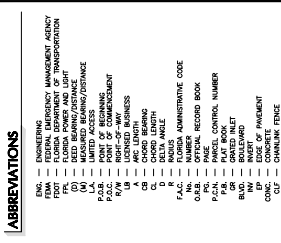[illegible]


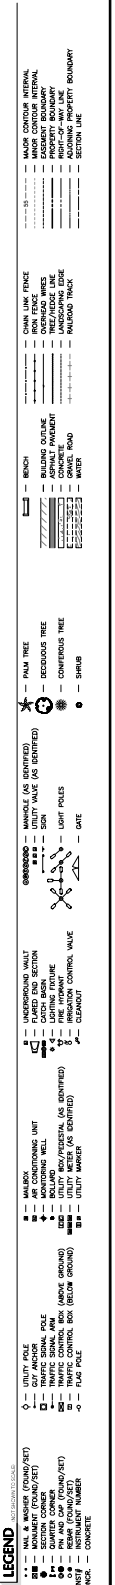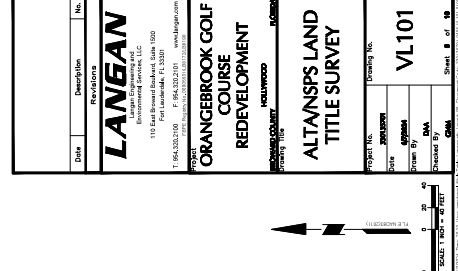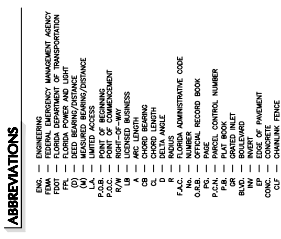




| Revisions |             |     |
|-----------|-------------|-----|
| Date      | Description | No. |
|           |             |     |

**LANGAN**  


PERF. Regency No. 05000414.0001724.000108

# ORANGEBROOK GOLF COURSE

REDEVELOPMENT

FLORIDA  
HOLLYWOOD  
COUNTY  
Drawing title

## ALTA/NSPS LAND

# TITLE SURVEY

|             |             |
|-------------|-------------|
| Project No. | Drawing No. |
|-------------|-------------|

VL101

Checked By:  
 Sheet 8 of 10


**PEMBROKE ROAD**


SECTION LINE  
SEC 20-61-12[illegible]

## LEGEND

