



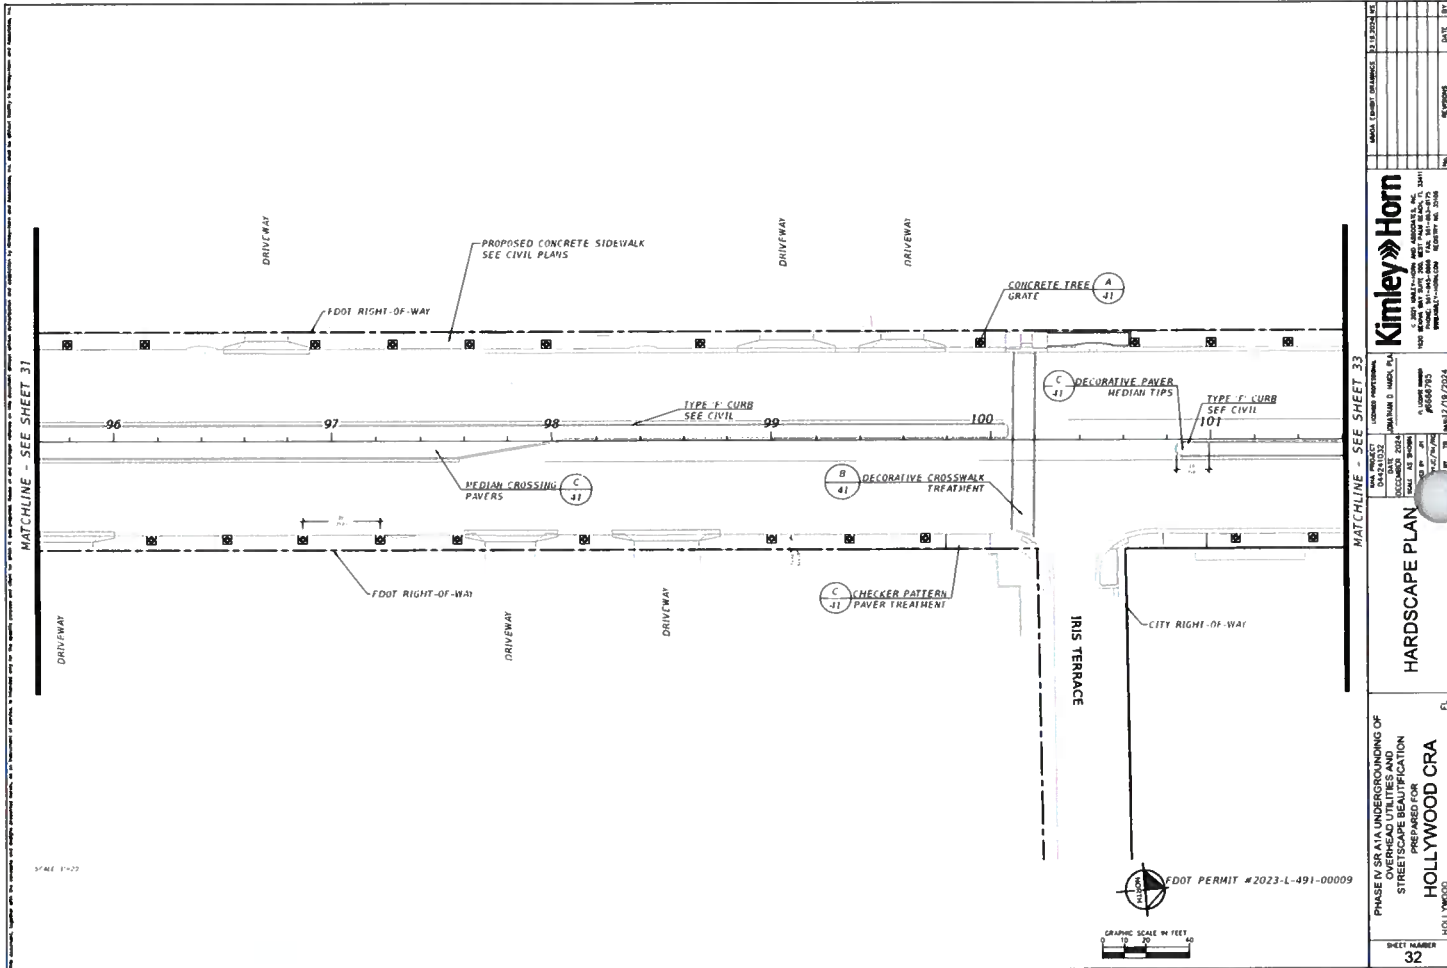



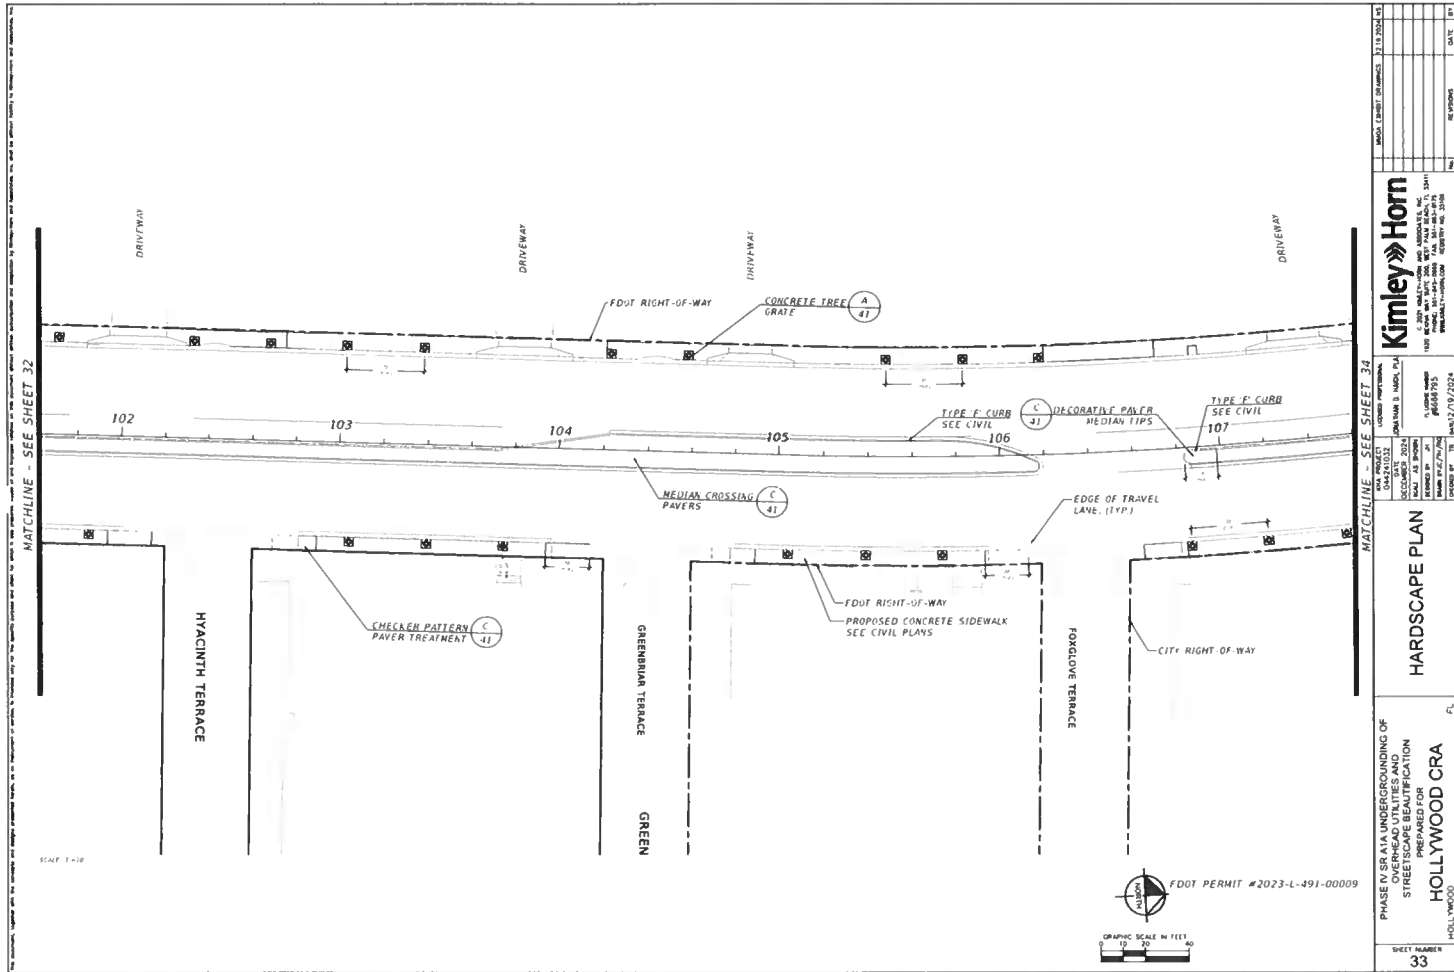


MATCHLINE - SEE SHEET 32



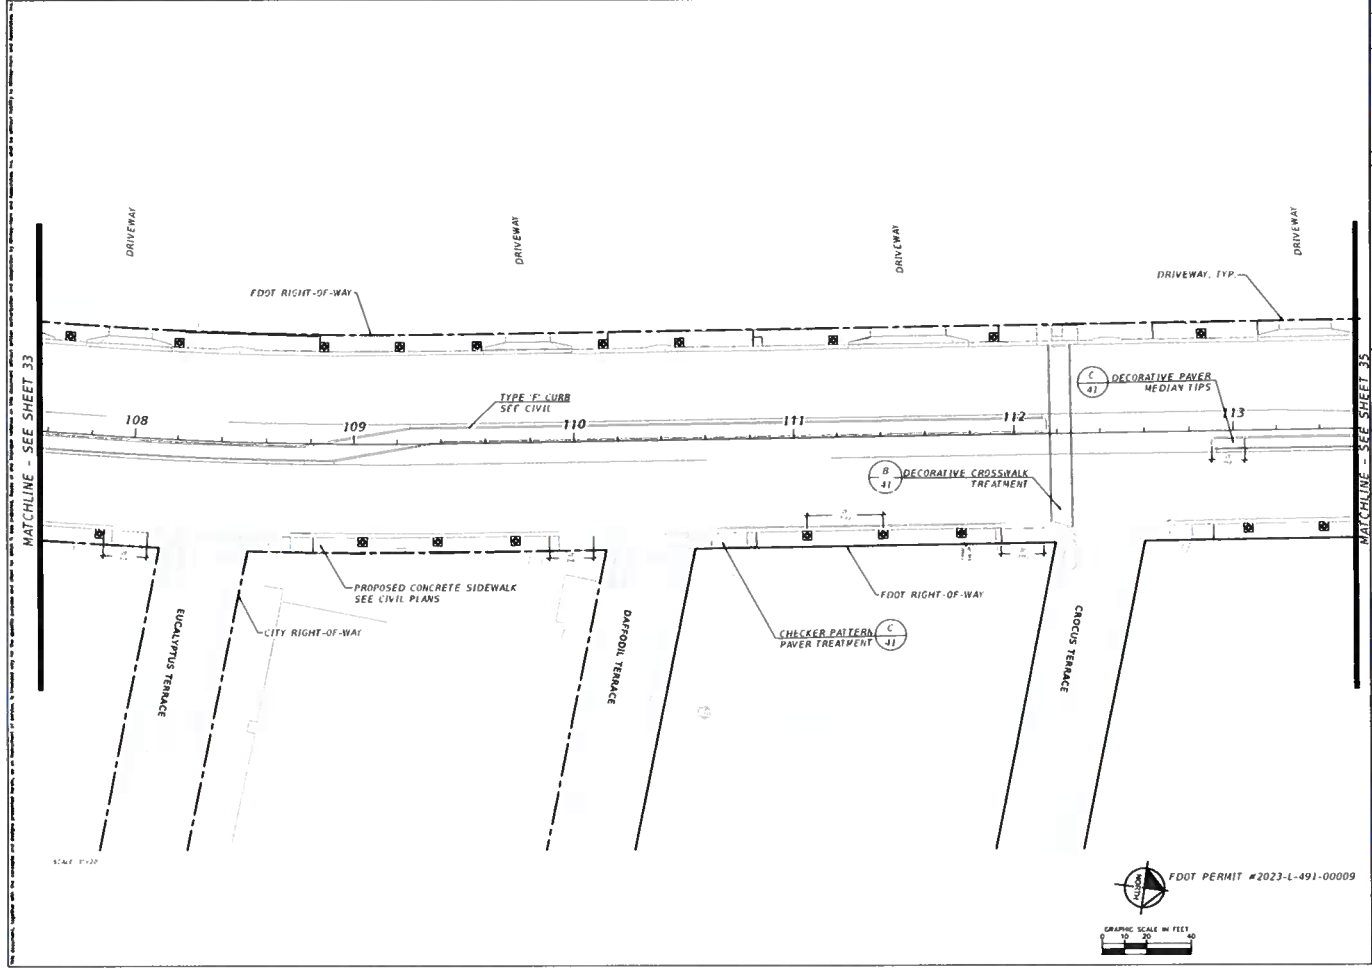


SHEET NUMBER 34	

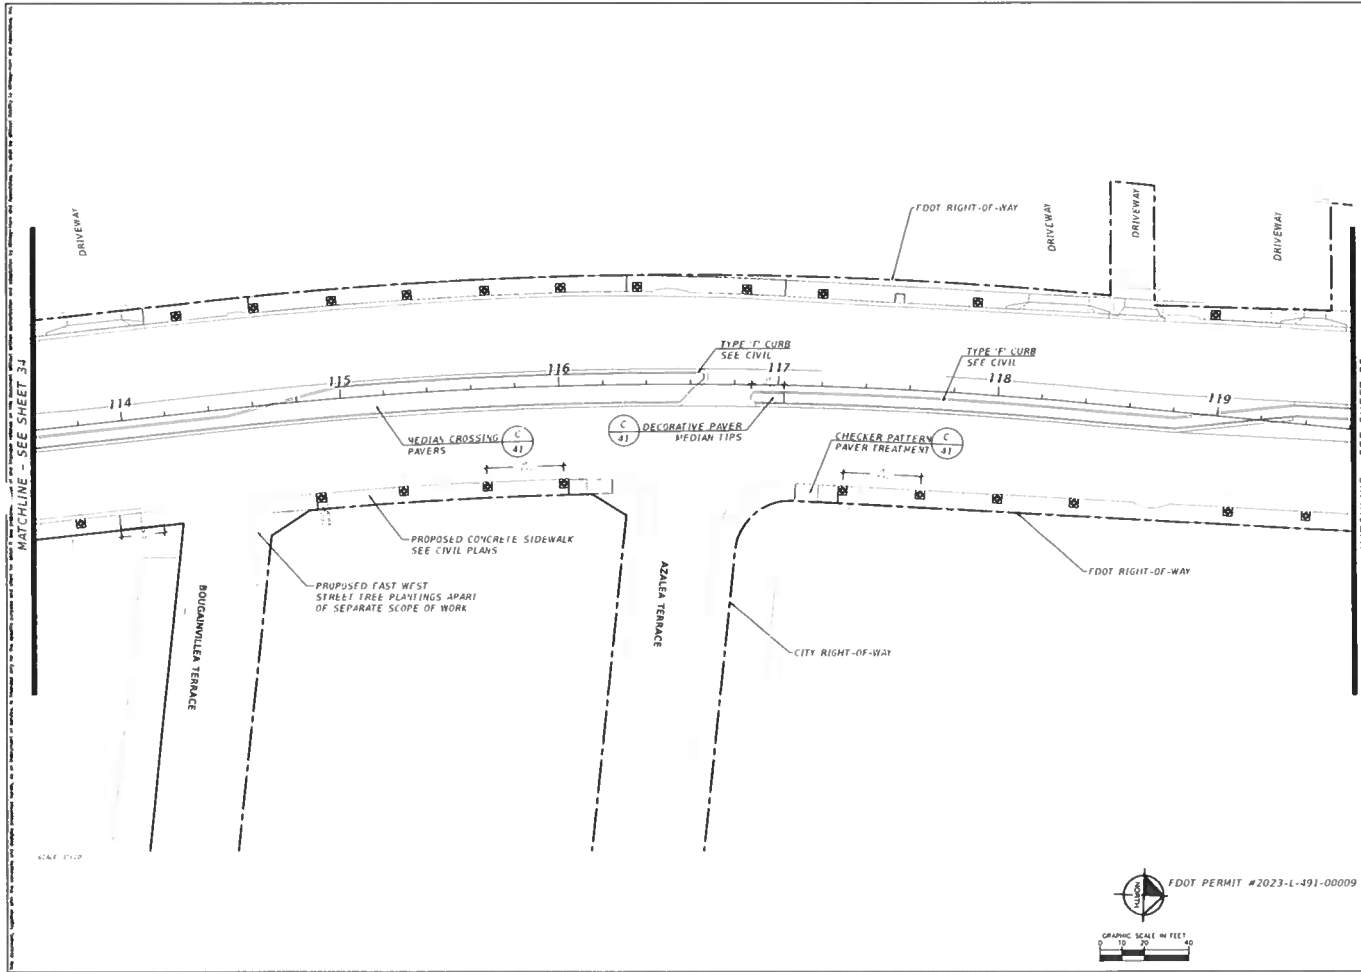


SHEET NUMBER 35	

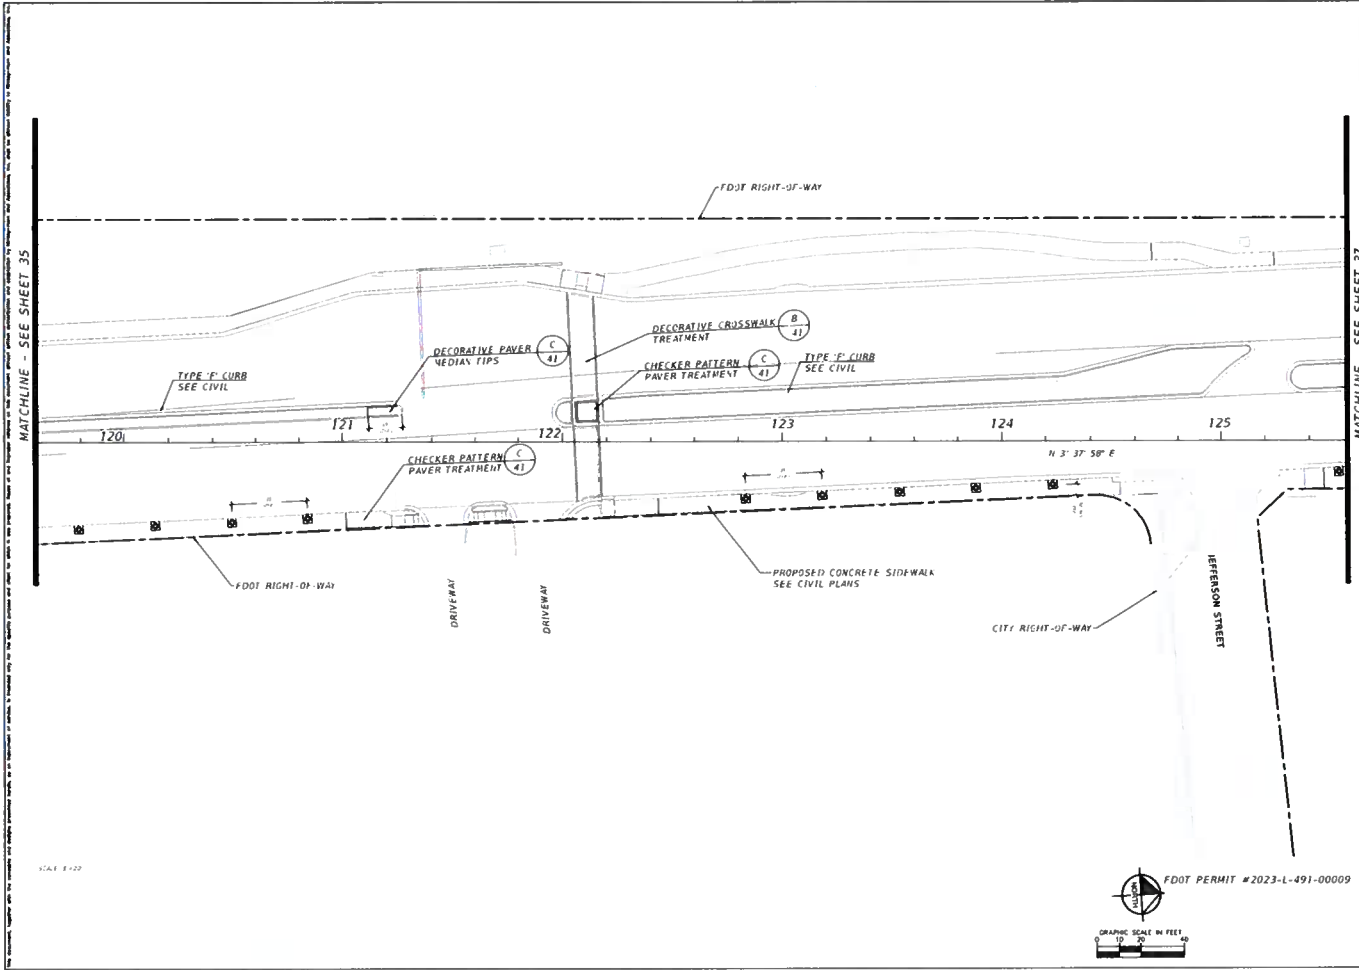


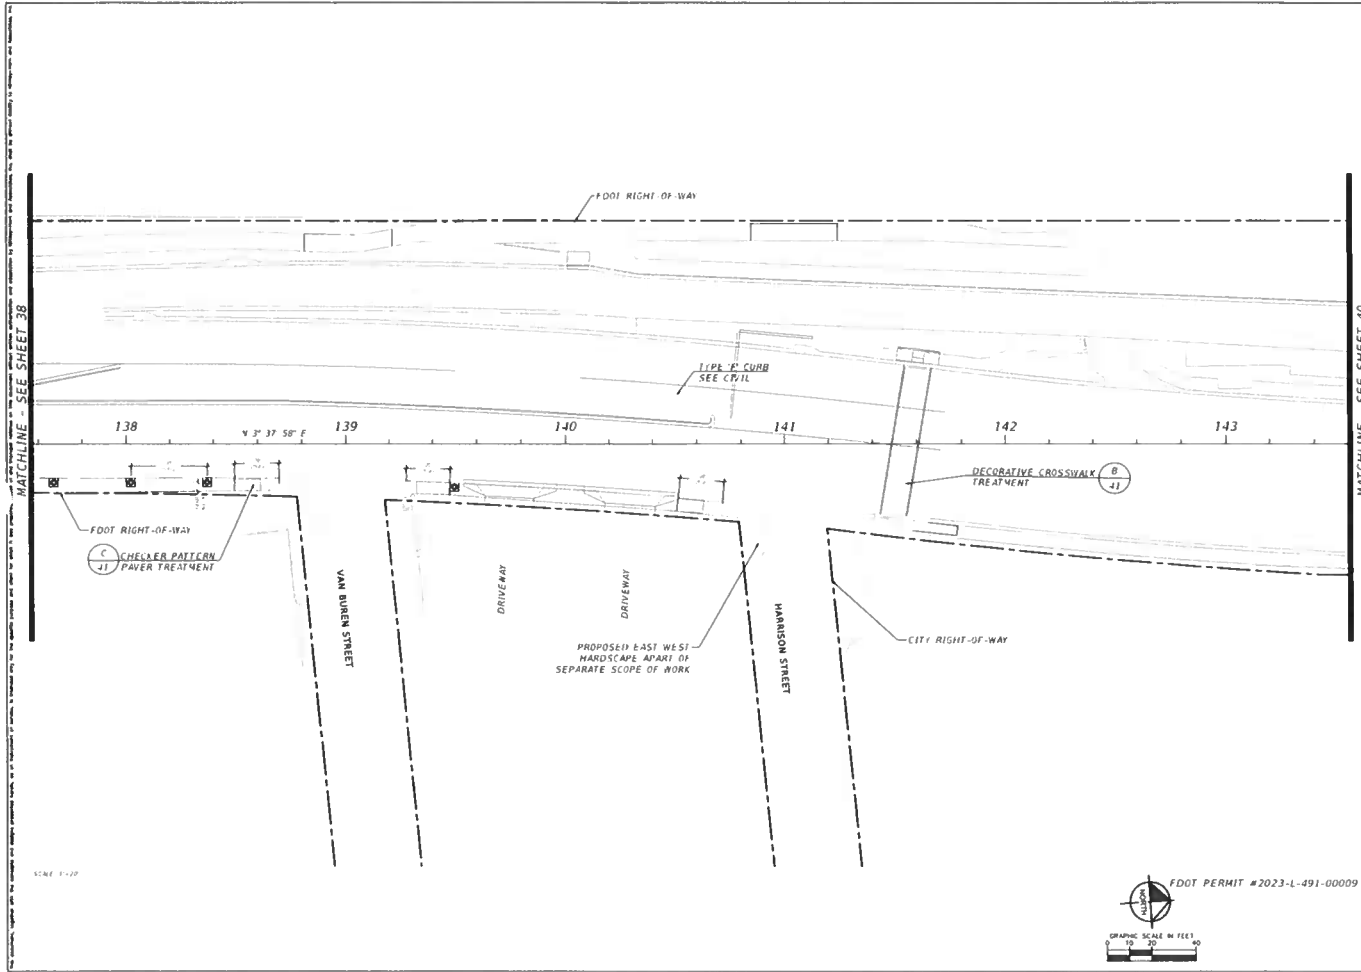

HARDSCAPE PLAN		SHEET NUMBER: 39
PHASE IV SR 1A UNDERGROUNDING OF OVERHEAD UTILITIES AND STREETScape BEAUTIFICATION PREPARED FOR: HOLLYWOOD CRA HOLLYWOOD, FL		MATCHLINE - SEE SHEET 40

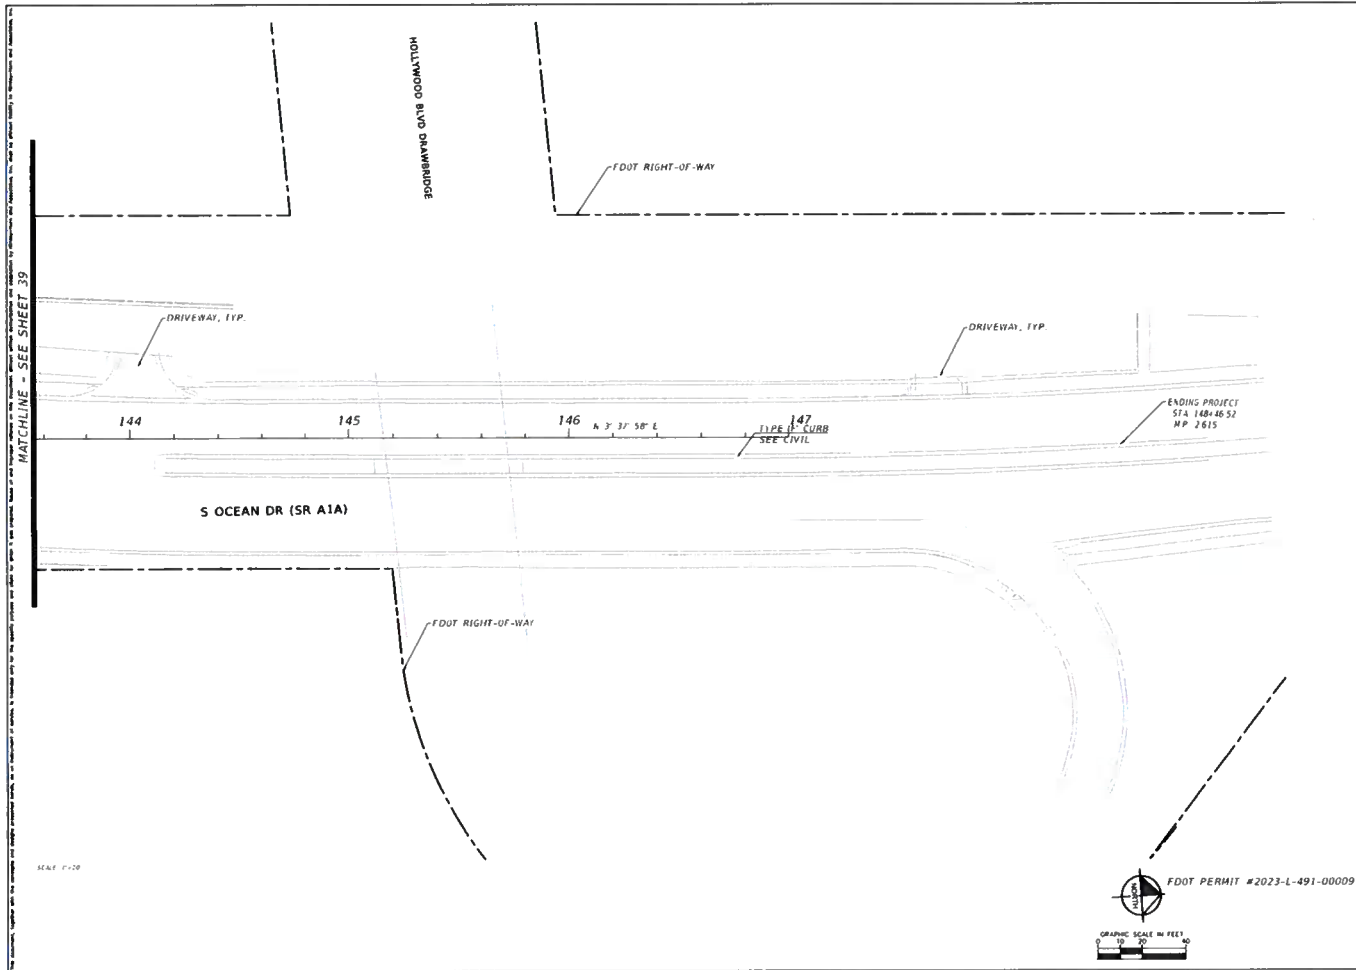


MATCHLINE - SEE SHEET 39

SHEET 40

FDOT PERMIT #2023-L-491-00009


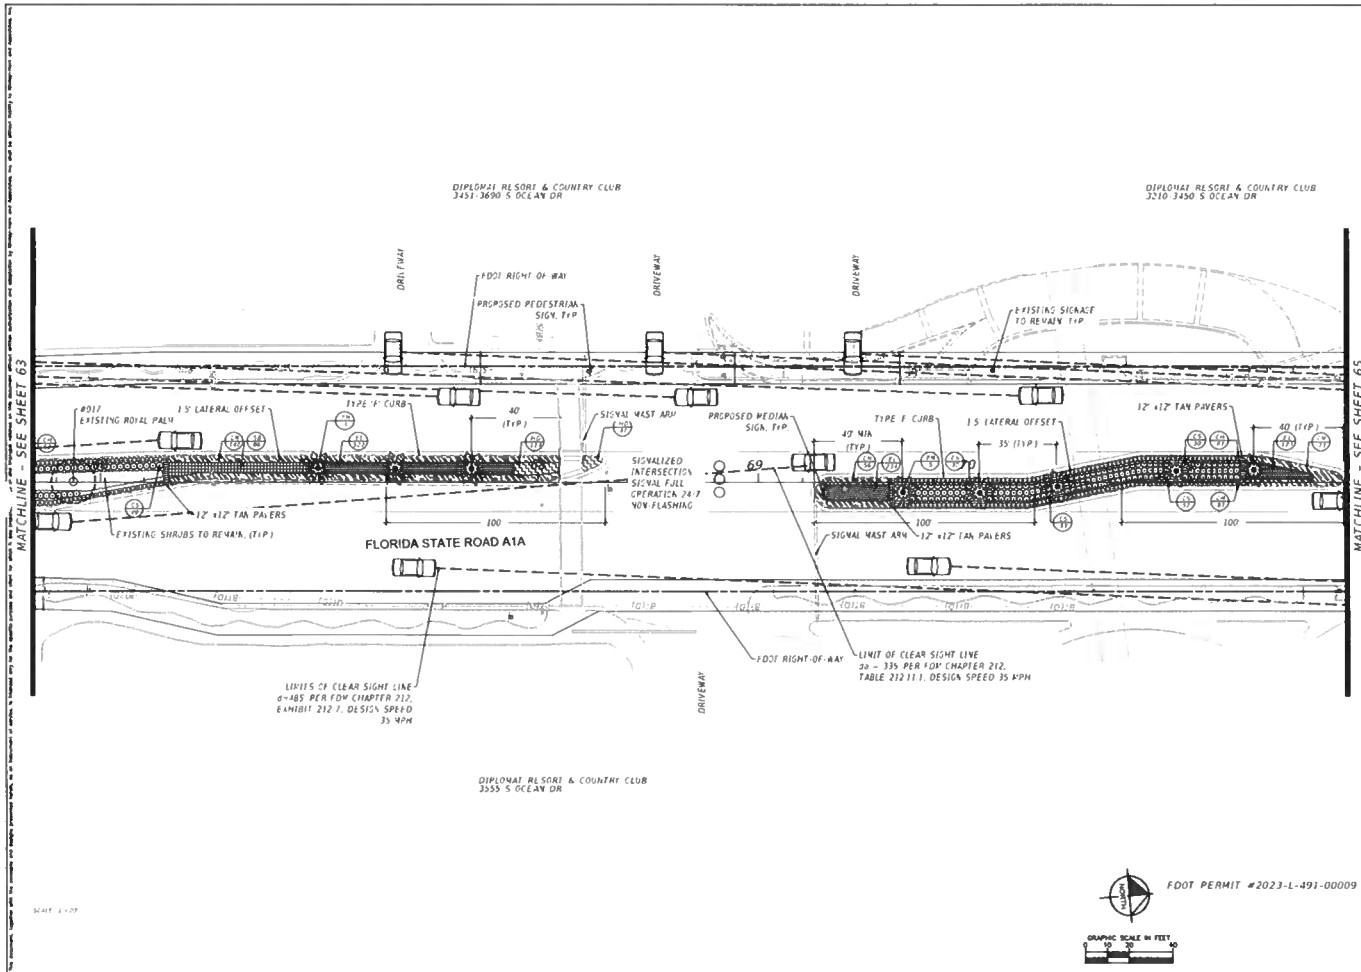


