

BOOK 9. PAGE 44, ALL OF THE OFFICIAL RECORDS OF BROWARD COUNTY, FLORIDA, AND BEING MORE PARTICULARLY DESCRIBED AS FOLLOWS:

THENCE ALONG THE NORTH LINE OF THE SOUTHEAST 1/4 OF SAID SECTION 20, SOUTH 88°22'44" WEST A DISTANCE OF 161.49 FEET TO A POINT;

THENCE SOUTH 01°37'16" EAST, A DISTANCE OF 86.06 FEET TO THE POINT OF INTERSECTION OF THE WESTERLY RIGHT OF WAY OF C.S.X. RAILROAD, AS SHOWN ON F.D.O.T. RIGHT OF WAY MAP SECTION NUMBER 86070-2453, AND THE SOUTHERLY RIGHT OF WAY LINE OF HOLLYWOOD BOULEVARD;


THENCE SOUTH 00°27'03" EAST, A DISTANCE OF 686.27 FEET TO A POINT ON THE SOUTH LINE OF SAID SECTION 17;

POINT OF BEGINNING; THENCE SOUTH 29°59'34" EAST A DISTANCE OF 169.81 FEET TO A POINT;

THENCE ALONG A NON-TANGENT CURVE TO THE RIGHT HAVING A RADIUS OF 48.88 FEET, THROUGH A CENTRAL ANGLE OF 94°22'50", FOR AN ARC LENGTH OF 80.52 FEET, BEING SUBTENDED BY A CHORD BEARING SOUTH 16°30'32" WEST, FOR 71.72 FEET TO A POINT; THENCE SOUTH 60°38'34" WEST A DISTANCE OF 222.26 FEET TO A POINT; THENCE ALONG A NON-TANGENT CURVE TO THE RIGHT HAVING A RADIUS OF 42.94 FEET, THROUGH A CENTRAL ANGLE OF 91°35'35", FOR AN ARC LENGTH OF 68.64 FEET, BEING SUBTENDED BY A CHORD BEARING NORTH 71°50'18" WEST, FOR 61.56 FEET TO A POINT OF REVERSE CURVATURE; THENCE WITH A REVERSE CURVE TO THE LEFT HAVING A RADIUS OF 162.33 FEET, THROUGH A CENTRAL ANGLE OF 67°04'02", FOR AN ARC LENGTH OF 190.02 FEET, BEING SUBTENDED BY A CHORD BEARING NORTH 63°30'03" WEST, FOR 179.35 FEET TO A POINT; THENCE SOUTH 82°01'47" WEST A DISTANCE OF 289.03 FEET TO A POINT; THENCE ALONG A NON-TANGENT CURVE TO THE RIGHT HAVING A RADIUS OF 71.39 FEET, THROUGH A CENTRAL ANGLE OF 70°08'10", FOR AN ARC LENGTH OF 87.39 FEET, BEING SUBTENDED BY A CHORD BEARING NORTH 58°21'22" WEST, FOR 82.03 FEET TO A POINT; THENCE NORTH 17°07'57" WEST A DISTANCE OF 547.15 FEET TO A POINT; THENCE ALONG A NON-TANGENT CURVE TO THE RIGHT HAVING A RADIUS OF 35.85 FEET, THROUGH A CENTRAL ANGLE OF 85°51'52", FOR AN ARC LENGTH OF 53.72 FEET, BEING SUBTENDED BY A CHORD BEARING NORTH 25°46'29" EAST, FOR 48.83 FEET TO A POINT; THENCE NORTH 73°38'15" EAST A DISTANCE OF 107.62 FEET TO A POINT; THENCE ALONG A NON-TANGENT CURVE TO THE RIGHT HAVING A RADIUS OF 36.66 FEET, THROUGH A CENTRAL ANGLE OF 91°23'35", FOR AN ARC LENGTH OF 58.47 FEET, BEING SUBTENDED BY A CHORD BEARING SOUTH 59°02'36" EAST, FOR 52.47 FEET TO A POINT; THENCE SOUTH 19°10'28" EAST A DISTANCE OF 208.55 FEET TO A POINT; THENCE ALONG A NON-TANGENT CURVE TO THE LEFT HAVING A RADIUS OF 53.74 FEET, THROUGH A CENTRAL ANGLE OF 76°10'25", FOR AN ARC LENGTH OF 71.44 FEET, BEING SUBTENDED BY A CHORD BEARING SOUTH 55°04'01" EAST, FOR 66.30 FEET TO A POINT; THENCE NORTH 82°17'06" EAST A DISTANCE OF 80.42 FEET TO A POINT; THENCE ALONG A NON-TANGENT CURVE TO THE RIGHT HAVING A RADIUS OF 55.21 FEET, THROUGH A CENTRAL

THENCE SOUTH 35°42'54" EAST A DISTANCE OF 69.80 FEET TO A POINT; THENCE ALONG A NON-TANGENT CURVE TO THE LEFT HAVING A RADIUS OF 140.01 FEET, THROUGH A CENTRAL ANGLE OF 55°19'42", FOR AN ARC LENGTH OF 135.20 FEET, BEING SUBTENDED BY A CHORD BEARING SOUTH 73°06'47" EAST, FOR 130.01 FEET TO A POINT; THENCE NORTH 70°22'54" EAST A DISTANCE OF 190.57 FEET TO A POINT; THENCE ALONG A NON-TANGENT CURVE TO THE RIGHT HAVING A RADIUS OF 53.84 FEET, THROUGH A CENTRAL ANGLE OF 83°03'59", FOR AN ARC LENGTH OF 78.06 FEET, BEING SUBTENDED BY A CHORD BEARING SOUTH 70°12'50" EAST, FOR 71.40 FEET TO A POINT;

THIS PROPOSED PARCEL ENCOMPASSING AN AREA OF 309,249 SQUARE FEET OR 7.099 ACRES, MORE OR LESS.

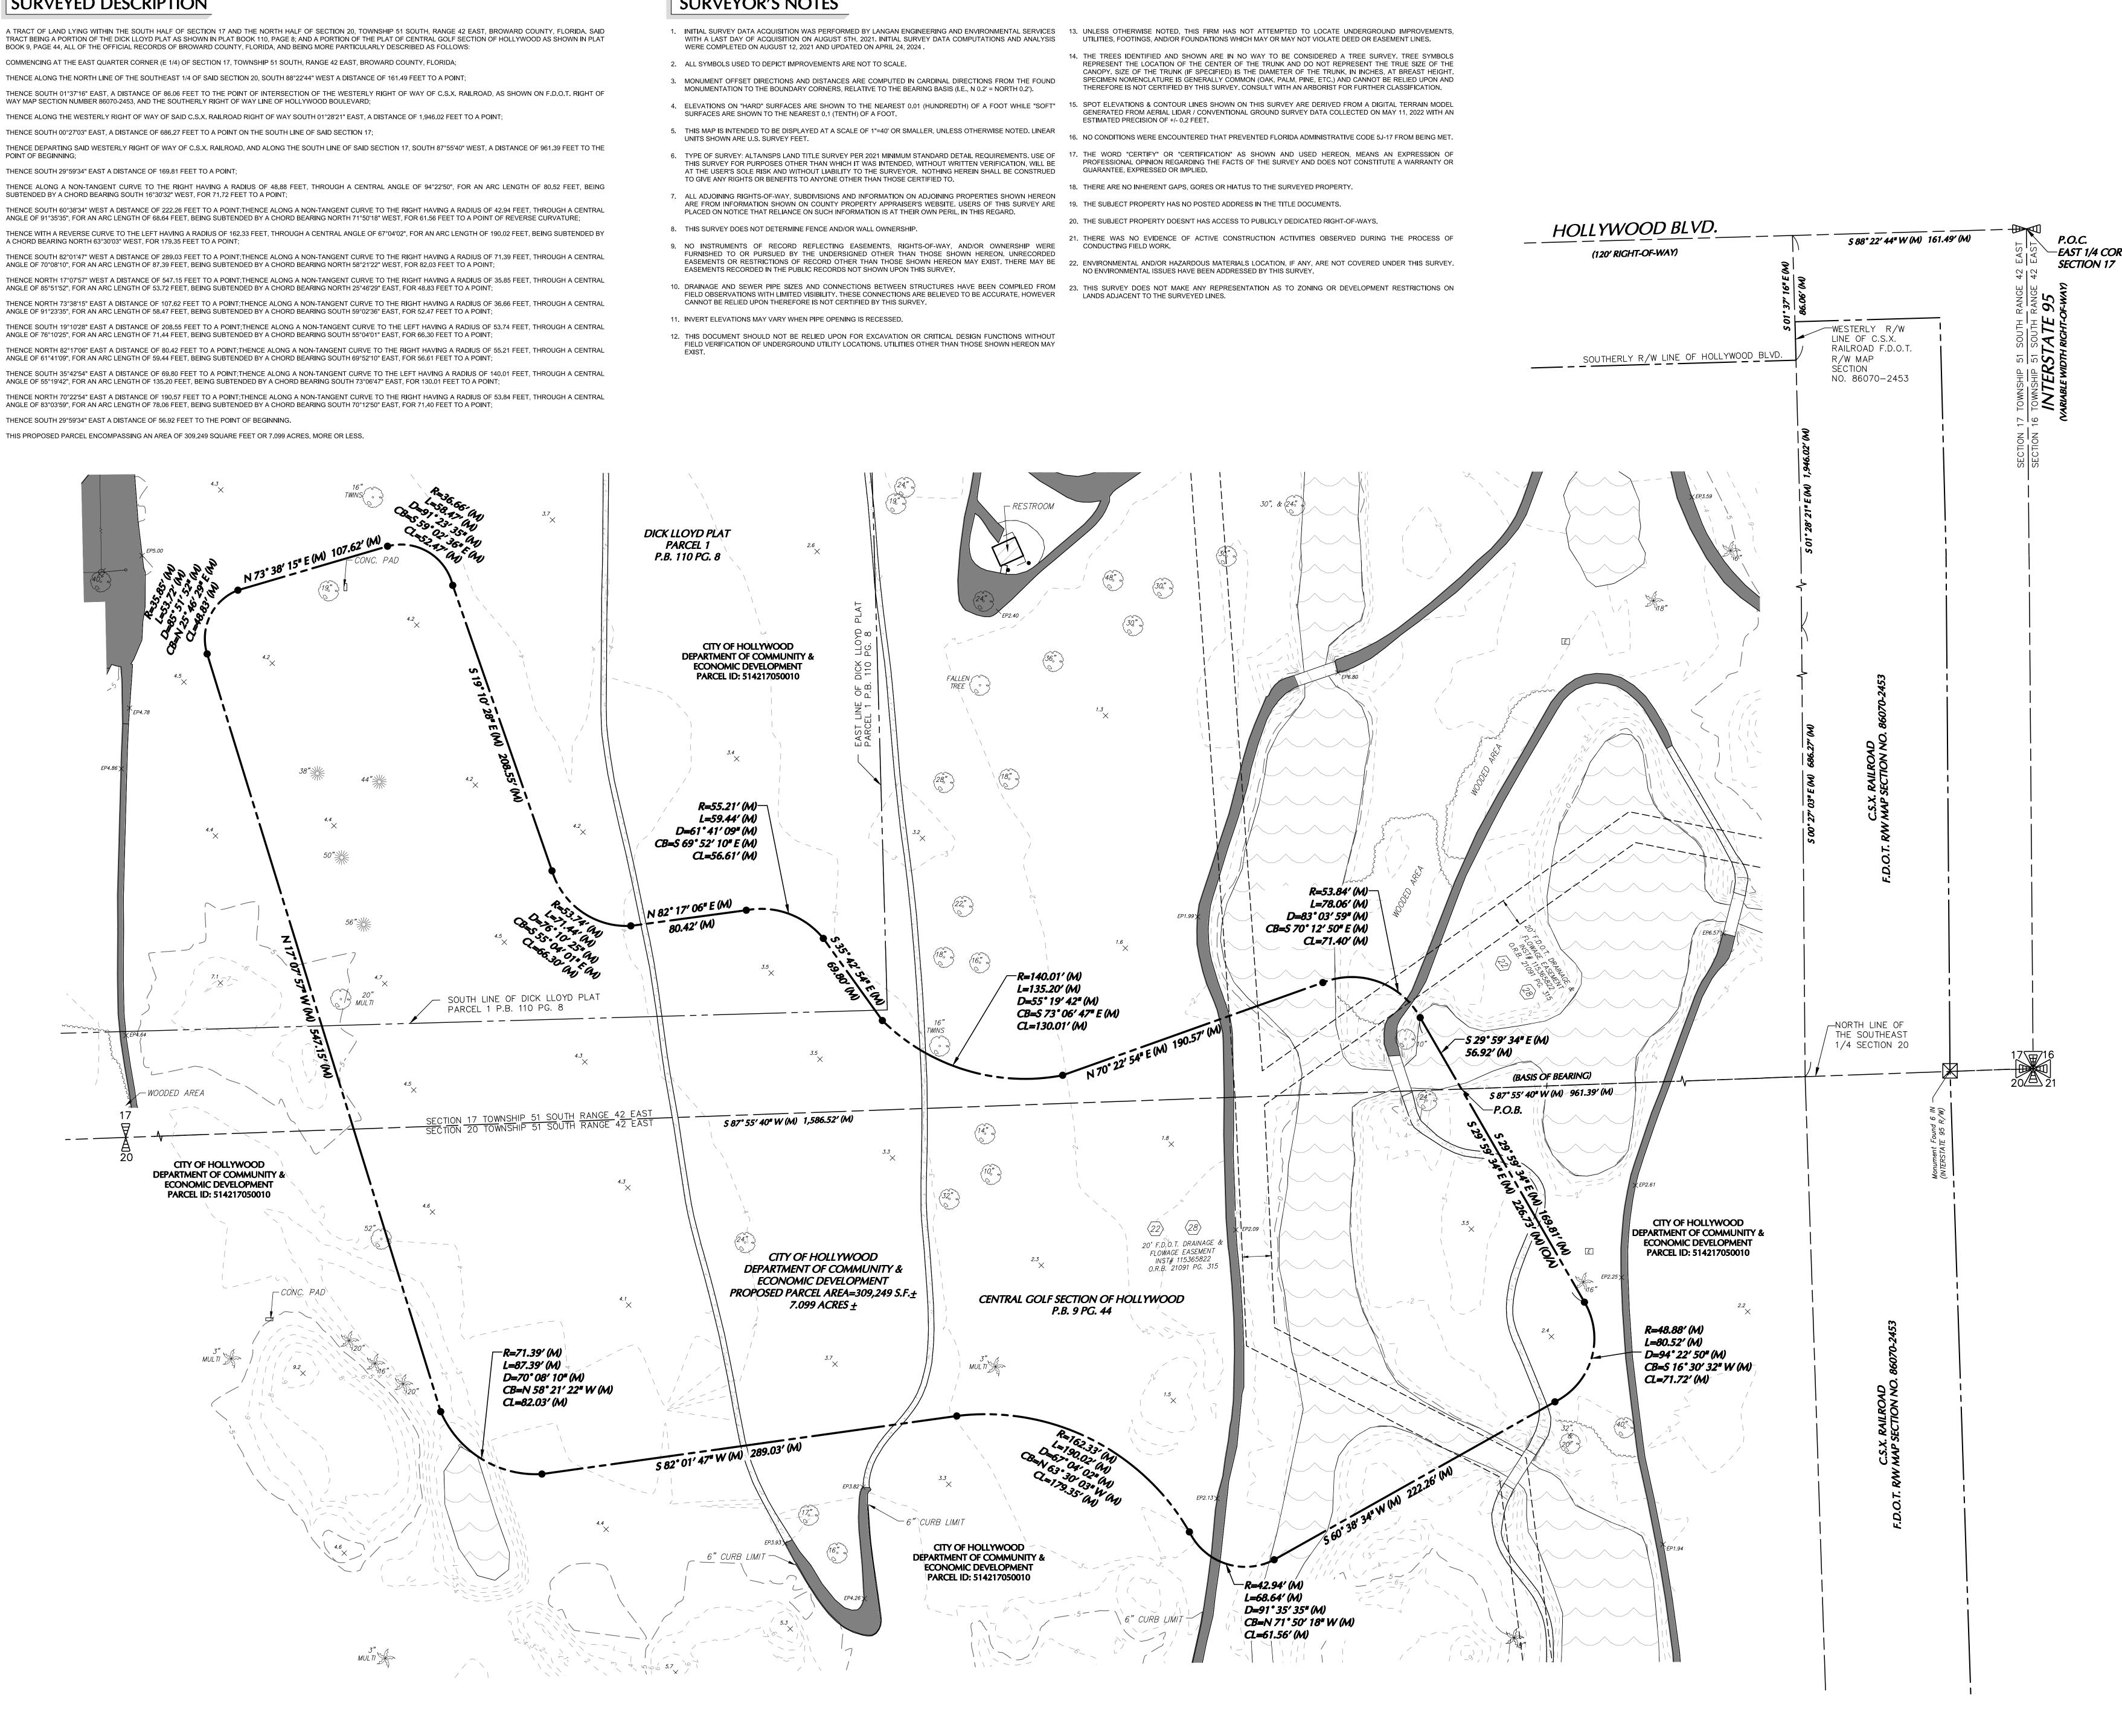


LEGEND AND ABREVIATIONS

↔ — FIRE HYDRANT

I		° • —	NAIL & WASHER (FOUND/SET)			BUILDING OUTLINE	UWS	GEDC -	_	MANHOLE (AS IDE
I		$\boxtimes \blacksquare -$	MONUMENT (FOUND/SET)	-		ASPHALT PAVEMENT		ØGD -	—	UTILITY VALVE (AS
I		*	SECTION CORNER	A. 4	—	CONCRETE	.		—	SIGN
I		X 🛏 —	QUARTER CORNER		—	GRAVEL ROAD	$\nabla \rho \circ$	\mathcal{Q}		
I			PIN AND CAP (FOUND/SET)		—	WATER	`````₩	>)€)⊕ -	—	LIGHT POLES
I			REBAR (FOUND/SET)	x x	—	CHAIN LINK FENCE	00	$\sigma \sim$		
ľ	_	1	UTILITY POLE		—	IRON FENCE		L -	_	GATE
I			GUY ANCHOR	~ _	—	OVERHEAD WIRES		n B		
			MONITORING WELL		—	TREE/HEDGE LINE		The second s	—	PALM TREE
			BOLLARD			LANDSCAPING EDGE		m		
			UTILITY BOX/PEDESTAL (AS IDENTIFIED)			RAILROAD TRACK		- (دُ	—	DECIDUOUS TREE
			UTILITY METER (AS IDENTIFIED)	5	—	MAJOR CONTOUR INTERVAL		مسته		
	J		UTILITY MARKER		—	MINOR CONTOUR INTERVAL		- ※	—	CONIFEROUS TRE
		_	UNDERGROUND VAULT		—	EASEMENT BOUNDARY		_		
			FLARED END SECTION		—	PROPERTY BOUNDARY		O -		SHRUB
			CATCH BASIN		_	RIGHT-OF-WAY LINE				
		° ^{co} —	CLEANOUT		—	ADJOINING PROPERTY BOUN	DARY			

SURVEYOR'S NOTES

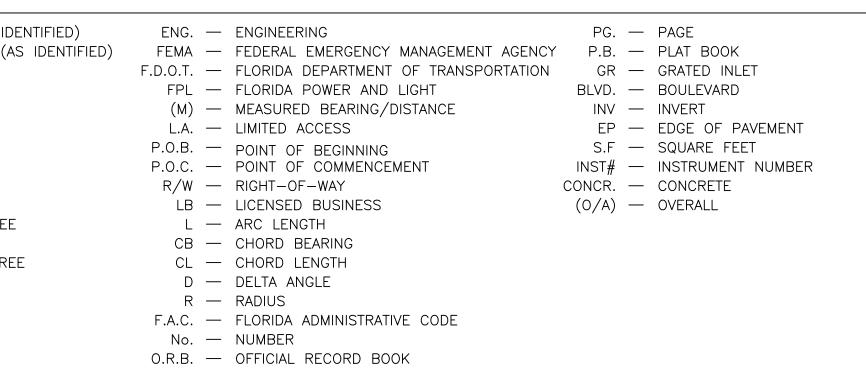

Project						
ORANGEB	NGAN					
COL	Langan Engineering and nvironmental Services, LLC					
REDEVEL	st Broward Boulvard, Suite 1500	110 E				
	Fort Lauderdale, FL 33301		No.	Description	Date	
HOLLY BROWARD COUNTY	F: 954.320.2101 www.langan.com Registry No. 00006601/LB8172/LB8198	T: 954.320.2100 FBPE	Revisions			



-EAST 1/4 CORNER

REFERENCE SURVEY CONTROL

CP-1 SET MAG NAIL AND WASHER STAMPED "LANGAN ENGINEERING, LB8172" (NOT SHOWN ON SURVEY). NORTHING: 610246.26 EASTING: 927275.17 ELEVATION: 6.46 CP-2 SET MAG NAIL AND WASHER STAMPED "LANGAN ENGINEERING, LB8172" (NOT SHOWN ON SURVEY).

NORTHING: 610273.41 EASTING: 927524.08 ELEVATION: 4.95

- 1. THE BEARINGS, FEATURES, LINEWORK, AND GRID COORDINATES SHOWN HEREON ARE BASED UPON THE FLORIDA STATE PLANE COORDINATE SYSTEM, FLORIDA EAST ZONE, NORTH AMERICAN DATUM OF 1983 (NAD83), 2011 ADJUSTMENT, AS ESTABLISHED FROM THE FLORIDA PERMANENT REFERENCE NETWORK, HORIZONTAL AND VERTICAL CONTROL WAS ESTABLISHED BY PERFORMING REAL TIME KINEMATIC (RTK) GLOBAL POSITIONING SYSTEM (GPS) OBSERVATIONS OF A MINIMUM OF TWO SEPARATE THREE MINUTE OBSERVATIONS.
- 2. BEARINGS SHOWN ON THIS SURVEY ARE BASED ON THE NORTH LINE OF SECTION 20, TOWNSHIP 51 SOUTH, RANGE 42 EAST, MIAMI-DADE COUNTY, FLORIDA HAVING A BEARING OF S 87°55'40" W. ALL OTHER BEARINGS ARE RELATIVE TO SAID LINE.
- 3. ELEVATIONS SHOWN HEREON ARE BASED THE NORTH AMERICAN VERTICAL DATUM OF 1988 (NAVD88) AND WERE ESTABLISHED BY (GPS OBSERVATIONS) BASED ON CONTROL POINT-1 (CP-1).
- 4. RELATIVE HORIZONTAL AND VERTICAL ACCURACIES OF THE FEATURES SHOWN ARE ESTIMATED TO BE 0.2' +/- BASED ON TOTAL STATION TRIGONOMETRIC METHODS AND/OR REAL TIME KINEMATIC GPS METHODS.
- 5. ALL CONTROL MEASUREMENTS EXCEEDED CLOSURES OF COMMERCIAL/HIGH RISK LINEAR: 1 FOOT IN 10,000 FEET.

TITLE REPORT

TO AND FROM SAID LAND. (NOT SURVEY RELATED)

ALT	A COMMITMENT FOR TITLE INSURANCE WITH FLORIDA MODIFICATIONS ISSUED BY OLD REPUBLIC NATIONAL TITLE INSURANCE COMPANY
	COMMITMENT NUMBER: 24042511 ISSUING OFFICE FILE NUMBER: RTE TITLE COMPANY COMMITMENT DATE: APRIL 17, 2024 AT 08:00 A.M.
	SCHEDULE B SECTION II:
ITEN	MS 1-6 ARE NOT SURVEY RELATED
7.	COVENANTS, RESTRICTIONS, RESERVATIONS, EASEMENTS AND DEDICATIONS CONTAINED ON THE PLAT OF CENTRAL GOLF SECTION AS RECORDED IN PLAT BOOK 9 PAGE 44, TOGETHER WITH AND AS AFFECTED BY THAT ORDINANCE VACATING PORTIONS OF WASHINGTON BOULEVARD RECORDED IN OFFICIAL RECORDS BOOK 54 PAGE 325, OF THE PUBLIC RECORDS OF BROWARD COUNTY, FLORIDA. (DOES NOT AFFECT THE PROPERTY)
8.	COVENANTS, RESTRICTIONS, RESERVATIONS, EASEMENTS AND DEDICATIONS CONTAINED ON THE PLAT OF DICK LLOYD PLAT AS RECORDED IN PLAT BOOK 110 PAGE 8, OF THE PUBLIC RECORDS OF BROWARD COUNTY, FLORIDA. (DOES NOT AFFECT THE PROPERTY)
9.	COVENANTS, RESTRICTIONS, RESERVATIONS, EASEMENTS AND DEDICATIONS CONTAINED ON THE PLAT OF HOLLYWOOD HILLS AS RECORDED IN PLAT BOOK 6 PAGE 22, TOGETHER WITH AND AS AFFECTED BY RESOLUTION NO. 2513 RECORDED IN OFFICIAL RECORD BOOK 1909 PAGE 149, OF THE PUBLIC RECORDS OF BROWARD COUNTY, FLORIDA. (DOES NOT AFFECT THE PROPERTY)
10.	COVENANTS, RESTRICTIONS, RESERVATIONS, EASEMENTS AND DEDICATIONS CONTAINED ON THE PLAT OF HOLLYWOOD HILLS - 1968, AS RECORDED IN PLAT BOOK 68 PAGE 15, OF THE PUBLIC RECORDS OF BROWARD COUNTY, FLORIDA. (DOES NOT AFFECT THE PROPERTY)
11.	EASEMENT IN FAVOR OF FLORIDA POWER & LIGHT COMPANY RECORDED IN OFFICIAL RECORDS BOOK 1171 PAGE 567, OF THE PUBLIC RECORDS OF BROWARD COUNTY, FLORIDA. (DOES NOT AFFECT PROPERTY)
12.	EASEMENT IN FAVOR OF FLORIDA POWER & LIGHT COMPANY RECORDED IN OFFICIAL RECORDS BOOK 2740 PAGE 295, OF THE PUBLIC RECORDS OF BROWARD COUNTY, FLORIDA. (DOES NOT AFFECT PROPERTY)
13.	ACCESS EASEMENT RECORDED IN OFFICIAL RECORDS BOOK 3307 PAGE 1425, OF THE PUBLIC RECORDS OF BROWARD COUNTY, FLORIDA. (DOES NOT AFFECT THE PROPERTY)
14.	EASEMENT AGREEMENT RECORDED IN OFFICIAL RECORDS BOOK 3347 PAGE 601, OF THE PUBLIC RECORDS OF BROWARD COUNTY, FLORIDA. (DOES NOT AFFECT THE PROPERTY)
15.	EASEMENT IN FAVOR OF THE FLORIDA POWER & LIGHT COMPANY RECORDED IN OFFICIAL BOOK 5109 PAGE 500, OF THE PUBLIC RECORDS OF BROWARD COUNTY, FLORIDA. (DOES NOT AFFECT THE PROPERTY)
16.	ORDINANCE NO. O-76-76 RECORDED IN OFFICIAL RECORDS BOOK 6662 PAGE 774, TOGETHER WITH AND AS AFFECTED BY QUIT CLAIM DEED RECORDED IN OFFICIAL RECORDS BOOK 6852 PAGE 825, OF THE PUBLIC RECORDS OF BROWARD COUNTY, FLORIDA. (DOES NOT AFFECT THE PROPERTY)
17.	EASEMENT IN FAVOR OF THE FLORIDA POWER & LIGHT COMPANY RECORDED IN OFFICIAL RECORDS BOOK 6302 PAGE 638, OF THE PUBLIC RECORDS OF BROWARD COUNTY, FLORIDA. (DOES NOT AFFECT PROPERTY)
18.	EASEMENT IN FAVOR OF THE FLORIDA POWER & LIGHT COMPANY RECORDED IN OFFICIAL RECORDS BOOK 6886 PAGE 140, OF THE PUBLIC RECORDS OF BROWARD COUNTY, FLORIDA. (DOES NOT AFFECT THE PROPERTY)
19.	EASEMENT IN FAVOR OF FLORIDA POWER & LIGHT COMPANY RECORDED IN OFFICIAL RECORDS BOOK 6957 PAGE 268, OF THE PUBLIC RECORDS OF BROWARD COUNTY, FLORIDA. (DOES NOT AFFECT THE PROPERTY)
20.	EASEMENT IN FAVOR OF THE FLORIDA POWER & LIGHT COMPANY RECORDED IN OFFICIAL RECORDS BOOK 6987 PAGE 234, OF THE PUBLIC RECORDS OF BROWARD COUNTY, FLORIDA. (DOES NOT AFFECT THE PROPERTY)
21.	EASEMENT IN FAVOR OF THE FLORIDA POWER & LIGHT COMPANY RECORDED IN OFFICIAL RECORDS BOOK 9981 PAGE 875, OF THE PUBLIC RECORDS OF BROWARD COUNTY, FLORIDA. (DOES NOT AFFECT THE PROPERTY)
22	EASEMENT IN FAVOR OF THE STATE OF FLORIDA DEPARTMENT OF TRANSPORTATION RECORDED IN OFFICIAL RECORDS BOOK 21091, PAGE 315, OF THE PUBLIC RECORDS OF BROWARD COUNTY, FLORIDA. (AS SHOWN ON SURVEY)
23.	LICENSE AGREEMENT RECORDED IN OFFICIAL RECORDS BOOK 22691 PAGE 682, OF THE PUBLIC RECORDS OF BROWARD COUNTY, FLORIDA. (DOES NOT AFFECT THE PROPERTY)
24.	EASEMENT IN FAVOR OF FLORIDA POWER & LIGHT COMPANY RECORDED IN OFFICIAL RECORDS BOOK 26249 PAGE 628, OF THE PUBLIC RECORDS OF BROWARD COUNTY, FLORIDA. (DOES NOT AFFECT PROPERTY)
25.	EASEMENT RECORDED IN OFFICIAL RECORDS BOOK 23775 PAGE 720, OF THE PUBLIC RECORDS OF BROWARD COUNTY, FLORIDA. (DOES NOT AFFECT THE PROPERTY)
26.	DECLARATION OF COVENANTS, CONDITIONS AND RESTRICTIONS BY THE CITY OF HOLLYWOOD RECORDED IN BOOK 31189 PAGE 1338 AND CORRECTED ON IN OFFICIAL RECORDS BOOK 37687 PAGE 1252, OF THE PUBLIC RECORDS OF BROWARD COUNTY, FLORIDA. (NOT SURVEY RELATED)
27.	ORDINANCES AMENDING THE BROWARD COUNTY LAND USE PLAN RECORDED IN OFFICIAL RECORDS BOOK 34145 PAGE 1891, IN OFFICIAL RECORDS BOOK 41179 PAGE 1696, IN OFFICIAL RECORDS BOOK 44005 PAGE 55 AND IN OFFICIAL RECORDS BOOK 44936 PAGE 1402, OF THE PUBLIC RECORDS OF BROWARD COUNTY, FLORIDA. (NOT SURVEY RELATED)
<u>28</u>	PERPETUAL EASEMENT TO THE STATE OF FLORIDA DEPARTMENT OF TRANSPORTATION RECORDED ON OCTOBER 4, 2018 IN INSTRUMENT NO. 115365822, OF THE PUBLIC RECORDS OF BROWARD COUNTY, FLORIDA. (AS SHOW ON SURVEY)
29.	TERMS, CONDITIONS, AND OBLIGATIONS SET FORTH IN THAT CERTAIN LEASE AGREEMENT (CLUBHOUSE) BY AND BETWEEN THE CITY OF HOLLYWOOD, A MUNICIPAL CORPORATION (LESSOR) AND (LESSEE) AS EVIDENCED BY THE MEMORANDUM OF LEASE RECORDED ON IN INSTRUMENT NO, OF THE PUBLIC RECORDS OF BROWARD COUNTY, FLORIDA. (NOT SURVEY RELATED)
30.	ANY LOSS OR DAMAGE OCCASIONED BY CLAIMS, DEMANDS, INTERESTS OR RIGHTS ASSERTED BY OTHERS THAT PREVENT THE INSURED FROM USING OR MAINTAINING THE LAND OTHER THAN AS A GOLF COURSE OR THAT AFFECT THE DESIGN OF THE LAND OR THE IMPROVEMENTS OR LANDSCAPING THEREON, UNLESS ANY SUCH CLAIMS, DEMANDS, INTERESTS OR RIGHTS ARE GROUNDED ON A RECORDED DOCUMENT NOT SHOWN AS AN EXCEPTION ON SCHEDULE B HEREOF WHICH CONTAINS THE LEGAL DESCRIPTION FOR THE INSURED PROPERTY DESCRIBED ON SCHEDULE A HEREOF. (NOT SURVEY RELATED)
31.	NOTWITHSTANDING THE INSURING PROVISIONS UNDER COVERED RISK 4 OF THE JACKET OF THIS POLICY, THIS POLICY DOES NOT INSURE ANY RIGHT OF ACCESS TO AND FROM SAID LAND. (NOT SURVEY RELATED)



OLD REPUBLIC NATIONAL TITLE INSURANCE COMPANY b. PPG DEVELOPMENT LLC

THIS IS TO CERTIFY THAT THIS MAP OR PLAT AND THE SURVEY ON WHICH IT IS BASED WERE MADE IN ACCORDANCE WITH THE 2021 MINIMUM STANDARD DETAIL REQUIREMENTS FOR ALTA/NSPS LAND TITLE SURVEYS, JOINTLY ESTABLISHED AND ADOPTED BY ALTA AND NSPS, AND INCLUDES ITEMS 1, 2, 4, 5, 7(a), 8, 9, AND 13 OF TABLE A THEREOF. THE FIELD WORK WAS COMPLETED ON APRIL 24, 2024.

DATE OF PLAT OR MAP: SEE TITLE BLOCK FOR DATE OF LAST REVISION.




GARY M. McDANIEL PROFESSIONAL SURVEYOR AND MAPPER LICENSE NUMBER LS7254

MUST BE VERIFIED ON ALL ELECTRONIC COPIES.

LANGAN ENGINEERING AND ENVIRONMENTAL SERVICES, LLC LICENSED BUSINESS NUMBER LB8172, STATE OF FLORIDA. THE FEATURES SHOWN ON THIS SURVEY ARE VALID AS TO THE DATE OF THE LAST DATE OF FIELD WORK, NOT TO THE SIGNATURE DATE OF THIS CERTIFICATION. THIS DOCUMENT HAS BEEN DIGITALLY SIGNED AND SEALED BY THE ABOVE NAMED PROFESSIONAL SURVEYOR AND MAPPER USING A CRYPTOAPI PRIVATE KEY IGC DIGITAL CERTIFICATE. PRINTED COPIES OF THIS DOCUMENT ARE NOT CONSIDERED SIGNED AND SEALED. THE AUTHENTICATION CODE

Date: 5/10/2024 Time: 16:44 User: darboleda Style Table: Langan.stb Layout: Sheet 1 Document Code: 330135701-0401-VL101-0101

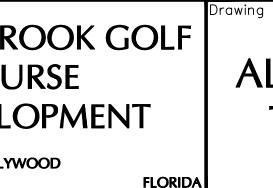


330135701 ALTA/NSPS LAND 05/10/2024 TITLE SURVEY rawn Bv DAA Checked By




Sheet 1 of 1

Drawing No.

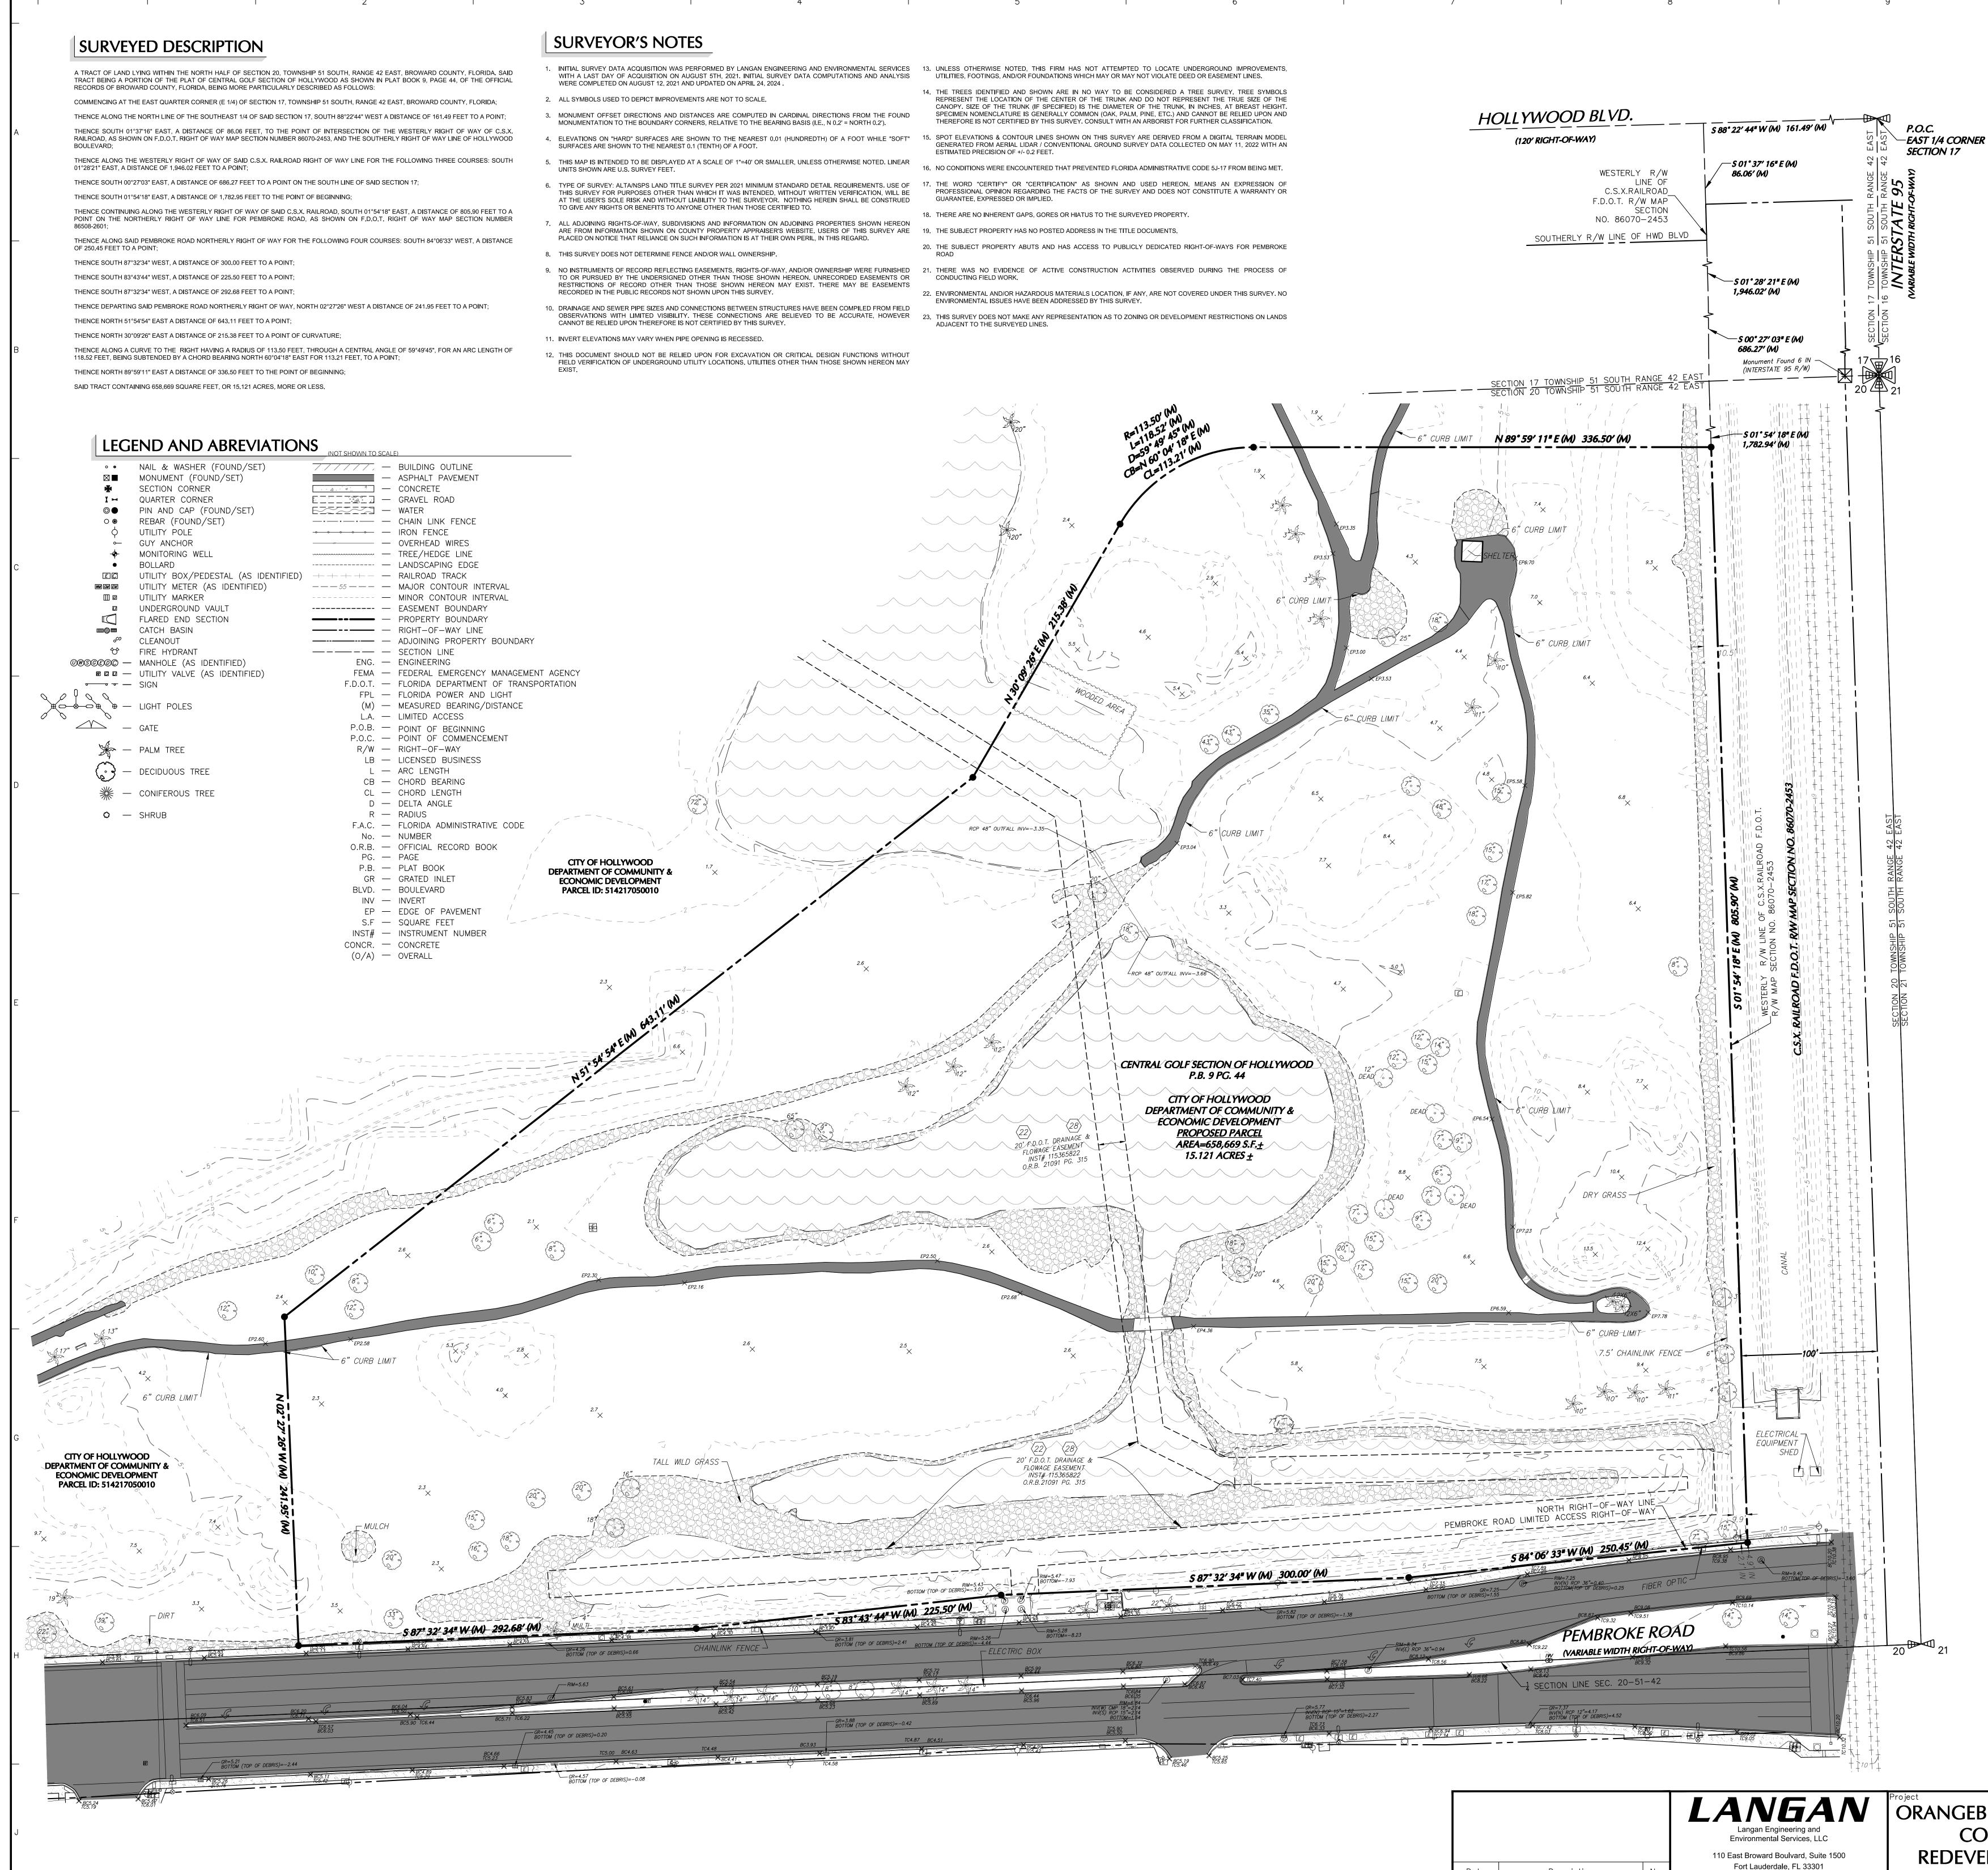

Description Revisions

Date

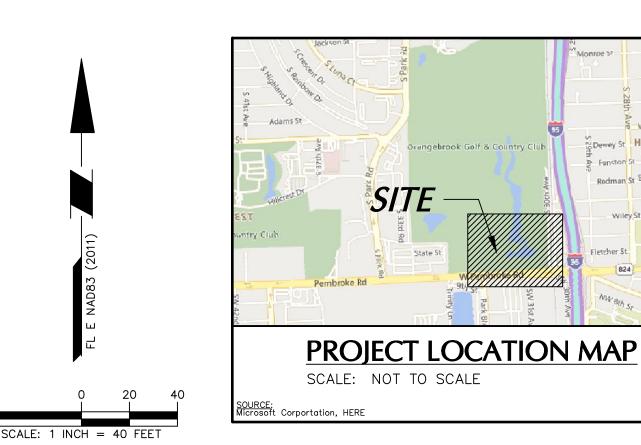

REFERENCE SURVEY CONTROL

CP-1 SET MAG NAIL AND WASHER STAMPED "LANGAN ENGINEERING, LB8172" (NOT SHOWN ON SURVEY). NORTHING: 610246.26 EASTING: 927275.17 ELEVATION: 6.46 CP-2 SET MAG NAIL AND WASHER STAMPED "LANGAN ENGINEERING, LB8172" (NOT SHOWN ON SURVEY).

NORTHING: 610273.41 EASTING: 927524.08 ELEVATION: 4.95

- 1. THE BEARINGS, FEATURES, LINEWORK, AND GRID COORDINATES SHOWN HEREON ARE BASED UPON THE FLORIDA STATE PLANE COORDINATE SYSTEM, FLORIDA EAST ZONE, NORTH AMERICAN DATUM OF 1983 (NAD83), 2011 ADJUSTMENT, AS ESTABLISHED FROM THE FLORIDA PERMANENT REFERENCE NETWORK, HORIZONTAL AND VERTICAL CONTROL WAS ESTABLISHED BY PERFORMING REAL TIME KINEMATIC (RTK) GLOBAL POSITIONING SYSTEM (GPS) OBSERVATIONS OF A MINIMUM OF TWO SEPARATE THREE MINUTE OBSERVATIONS.
- 2. BEARINGS SHOWN ON THIS SURVEY ARE BASED ON THE NORTH LINE OF SECTION 20, TOWNSHIP 51 SOUTH, RANGE 42 EAST, MIAMI-DADE COUNTY, FLORIDA HAVING A BEARING OF S 87°55'40" W. ALL OTHER BEARINGS ARE RELATIVE TO SAID LINE.
- 3. ELEVATIONS SHOWN HEREON ARE BASED THE NORTH AMERICAN VERTICAL DATUM OF 1988 (NAVD88) AND WERE ESTABLISHED BY (GPS OBSERVATIONS) BASED ON CONTROL POINT-1 (CP-1).
- 4. RELATIVE HORIZONTAL AND VERTICAL ACCURACIES OF THE FEATURES SHOWN ARE ESTIMATED TO BE 0.2' +/- BASED ON TOTAL STATION TRIGONOMETRIC METHODS AND/OR REAL TIME KINEMATIC GPS METHODS.
- 5. ALL CONTROL MEASUREMENTS EXCEEDED CLOSURES OF COMMERCIAL/HIGH RISK LINEAR: 1 FOOT IN 10,000 FEET.

Madison

Adams 5

GARDEN

NW 10

Colbert

Dewey St HIGHLAND

Rodman St Elementary

wiley St :

TITLE REPORT

	COMMITMENT NUMBER: 24042489 ISSUING OFFICE FILE NUMBER: RTE TITLE COMPANY COMMITMENT DATE: APRIL 17, 2024 AT 08:00 A.M.
	SCHEDULE B SECTION II:
TEN	IS 1-6 ARE NOT SURVEY RELATED
7.	COVENANTS, RESTRICTIONS, RESERVATIONS, EASEMENTS AND DEDICATIONS CONTAINED ON THE PLAT OF CENTRAL GOLF SECTION AS RECORDED IN PLAT BOO 9 PAGE 44, TOGETHER WITH AND AS AFFECTED BY THAT ORDINANCE VACATING PORTIONS OF WASHINGTON BOULEVARD RECORDED IN OFFICIAL RECORDS BOO 54 PAGE 325, OF THE PUBLIC RECORDS OF BROWARD COUNTY, FLORIDA. (DOES NOT AFFECT THE PROPERTY)
3.	COVENANTS, RESTRICTIONS, RESERVATIONS, EASEMENTS AND DEDICATIONS CONTAINED ON THE PLAT OF DICK LLOYD PLAT AS RECORDED IN PLAT BOOK 110 PAGE 8, OF THE PUBLIC RECORDS OF BROWARD COUNTY, FLORIDA. (DOES NOT AFFECT THE PROPERTY)
).	COVENANTS, RESTRICTIONS, RESERVATIONS, EASEMENTS AND DEDICATIONS CONTAINED ON THE PLAT OF HOLLYWOOD HILLS AS RECORDED IN PLAT BOOK 6 PAGE 22, TOGETHER WITH AND AS AFFECTED BY RESOLUTION NO. 2513 RECORDED IN OFFICIAL RECORD BOOK 1909 PAGE 149, OF THE PUBLIC RECORDS OF BROWARD COUNTY, FLORIDA. (DOES NOT AFFECT THE PROPERTY)
0.	COVENANTS, RESTRICTIONS, RESERVATIONS, EASEMENTS AND DEDICATIONS CONTAINED ON THE PLAT OF HOLLYWOOD HILLS - 1968, AS RECORDED IN PLAT BOOK 68 PAGE 15, OF THE PUBLIC RECORDS OF BROWARD COUNTY, FLORIDA. (DOES NOT AFFECT THE PROPERTY)
1.	EASEMENT IN FAVOR OF FLORIDA POWER & LIGHT COMPANY RECORDED IN OFFICIAL RECORDS BOOK 1171 PAGE 567, OF THE PUBLIC RECORDS OF BROWARD COUNTY, FLORIDA. (DOES NOT AFFECT PROPERTY)
2.	EASEMENT IN FAVOR OF FLORIDA POWER & LIGHT COMPANY RECORDED IN OFFICIAL RECORDS BOOK 2740 PAGE 295, OF THE PUBLIC RECORDS OF BROWARD COUNTY, FLORIDA. (DOES NOT AFFECT PROPERTY)
3.	ACCESS EASEMENT RECORDED IN OFFICIAL RECORDS BOOK 3307 PAGE 1425, OF THE PUBLIC RECORDS OF BROWARD COUNTY, FLORIDA. (DOES NOT AFFECT THE PROPERTY)
4.	EASEMENT AGREEMENT RECORDED IN OFFICIAL RECORDS BOOK 3347 PAGE 601, OF THE PUBLIC RECORDS OF BROWARD COUNTY, FLORIDA. (DOES NOT AFFEC THE PROPERTY)
5.	EASEMENT IN FAVOR OF THE FLORIDA POWER & LIGHT COMPANY RECORDED IN OFFICIAL BOOK 5109 PAGE 500, OF THE PUBLIC RECORDS OF BROWARD COUNT FLORIDA. (DOES NOT AFFECT THE PROPERTY)
6.	ORDINANCE NO. O-76-76 RECORDED IN OFFICIAL RECORDS BOOK 6662 PAGE 774, TOGETHER WITH AND AS AFFECTED BY QUIT CLAIM DEED RECORDED IN OFFICIAL RECORDS BOOK 6852 PAGE 825, OF THE PUBLIC RECORDS OF BROWARD COUNTY, FLORIDA. (DOES NOT AFFECT THE PROPERTY)
7.	EASEMENT IN FAVOR OF THE FLORIDA POWER & LIGHT COMPANY RECORDED IN OFFICIAL RECORDS BOOK 6302 PAGE 638, OF THE PUBLIC RECORDS OF BROWA COUNTY, FLORIDA. (DOES NOT AFFECT PROPERTY)
8.	EASEMENT IN FAVOR OF THE FLORIDA POWER & LIGHT COMPANY RECORDED IN OFFICIAL RECORDS BOOK 6886 PAGE 140, OF THE PUBLIC RECORDS OF BROWA COUNTY, FLORIDA. (DOES NOT AFFECT THE PROPERTY)
9.	EASEMENT IN FAVOR OF FLORIDA POWER & LIGHT COMPANY RECORDED IN OFFICIAL RECORDS BOOK 6957 PAGE 268, OF THE PUBLIC RECORDS OF BROWARD COUNTY, FLORIDA. (DOES NOT AFFECT THE PROPERTY)
20.	EASEMENT IN FAVOR OF THE FLORIDA POWER & LIGHT COMPANY RECORDED IN OFFICIAL RECORDS BOOK 6987 PAGE 234, OF THE PUBLIC RECORDS OF BROWA COUNTY, FLORIDA. (DOES NOT AFFECT THE PROPERTY)
:1.	EASEMENT IN FAVOR OF THE FLORIDA POWER & LIGHT COMPANY RECORDED IN OFFICIAL RECORDS BOOK 9981 PAGE 875, OF THE PUBLIC RECORDS OF BROWA COUNTY, FLORIDA. (DOES NOT AFFECT THE PROPERTY)
22)	EASEMENT IN FAVOR OF THE STATE OF FLORIDA DEPARTMENT OF TRANSPORTATION RECORDED IN OFFICIAL RECORDS BOOK 21091, PAGE 315, OF THE PUBLIC RECORDS OF BROWARD COUNTY, FLORIDA. AS SHOWN ON SURVEY
3.	LICENSE AGREEMENT RECORDED IN OFFICIAL RECORDS BOOK 22691 PAGE 682, OF THE PUBLIC RECORDS OF BROWARD COUNTY, FLORIDA. (DOES NOT AFFECT THE PROPERTY)
.4	EASEMENT IN FAVOR OF FLORIDA POWER & LIGHT COMPANY RECORDED IN OFFICIAL RECORDS BOOK 26249 PAGE 628, OF THE PUBLIC RECORDS OF BROWARD COUNTY, FLORIDA. (DOES NOT AFFECT PROPERTY)
25.	EASEMENT RECORDED IN OFFICIAL RECORDS BOOK 23775 PAGE 720, OF THE PUBLIC RECORDS OF BROWARD COUNTY, FLORIDA. (DOES NOT AFFECT THE PROPERTY)
26.	DECLARATION OF COVENANTS, CONDITIONS AND RESTRICTIONS BY THE CITY OF HOLLYWOOD RECORDED IN BOOK 31189 PAGE 1338 AND CORRECTED ON IN OFFICIAL RECORDS BOOK 37687 PAGE 1252, OF THE PUBLIC RECORDS OF BROWARD COUNTY, FLORIDA. (NOT SURVEY RELATED)
27.	ORDINANCES AMENDING THE BROWARD COUNTY LAND USE PLAN RECORDED IN OFFICIAL RECORDS BOOK 34145 PAGE 1891, IN OFFICIAL RECORDS BOOK 41179 PAGE 1696, IN OFFICIAL RECORDS BOOK 44005 PAGE 55 AND IN OFFICIAL RECORDS BOOK 44936 PAGE 1402, OF THE PUBLIC RECORDS OF BROWARD COUNTY, FLORIDA. (NOT SURVEY RELATED)
.8)	PERPETUAL EASEMENT TO THE STATE OF FLORIDA DEPARTMENT OF TRANSPORTATION RECORDED ON OCTOBER 4, 2018 IN INSTRUMENT NO. 115365822, OF THI PUBLIC RECORDS OF BROWARD COUNTY, FLORIDA. (AS SHOW ON SURVEY)
9.	TERMS, CONDITIONS, AND OBLIGATIONS SET FORTH IN THAT CERTAIN LEASE AGREEMENT (CLUBHOUSE) BY AND BETWEEN THE CITY OF HOLLYWOOD, A MUNICIPAL CORPORATION (LESSOR) AND (LESSEE) AS EVIDENCED BY THE MEMORANDUM OF LEASE RECORDED ON IN INSTRUMENT NO, OF THE PUBLIC RECORDS OF BROWARD COUNTY, FLORIDA. (NOT SURVEY RELATED)
0.	ANY LOSS OR DAMAGE OCCASIONED BY CLAIMS, DEMANDS, INTERESTS OR RIGHTS ASSERTED BY OTHERS THAT PREVENT THE INSURED FROM USING OR MAINTAINING THE LAND OTHER THAN AS A GOLF COURSE OR THAT AFFECT THE DESIGN OF THE LAND OR THE IMPROVEMENTS OR LANDSCAPING THEREON, UNLESS ANY SUCH CLAIMS, DEMANDS, INTERESTS OR RIGHTS ARE GROUNDED ON A RECORDED DOCUMENT NOT SHOWN AS AN EXCEPTION ON SCHEDULE B HEREOF WHICH CONTAINS THE LEGAL DESCRIPTION FOR THE INSURED PROPERTY DESCRIBED ON SCHEDULE A HEREOF. (NOT SURVEY RELATED)
31.	NOTWITHSTANDING THE INSURING PROVISIONS UNDER COVERED RISK 4 OF THE JACKET OF THIS POLICY, THIS POLICY DOES NOT INSURE ANY RIGHT OF ACC TO AND FROM SAID LAND. (NOT SURVEY RELATED)

SURVEYOR'S CERTIFICATION

a. OLD REPUBLIC NATIONAL TITLE INSURANCE COMPANY b. PPG DEVELOPMENT LLC

THIS IS TO CERTIFY THAT THIS MAP OR PLAT AND THE SURVEY ON WHICH IT IS BASED WERE MADE IN ACCORDANCE WITH THE 2021 MINIMUM STANDARD DETAIL REQUIREMENTS FOR ALTA/NSPS LAND TITLE SURVEYS, JOINTLY ESTABLISHED AND ADOPTED BY ALTA AND NSPS, AND INCLUDES ITEMS 1, 2, 4, 5, 7(a), 8, 11 (OBSERVED EVIDENCE) AND 13 OF TABLE A THEREOF. THE FIELD WORK WAS COMPLETED ON APRIL 24, 2024. DATE OF PLAT OR MAP: SEE TITLE BLOCK FOR DATE OF LAST REVISION



GARY M. McDANIEL PROFESSIONAL SURVEYOR AND MAPPER LICENSE NUMBER LS7254

MUST BE VERIFIED ON ALL ELECTRONIC COPIES.

LANGAN ENGINEERING AND ENVIRONMENTAL SERVICES, LLC LICENSED BUSINESS NUMBER LB8172, STATE OF FLORIDA. THE FEATURES SHOWN ON THIS SURVEY ARE VALID AS TO THE DATE OF THE LAST DATE OF FIELD WORK, NOT TO THE SIGNATURE DATE OF THIS CERTIFICATION. THIS DOCUMENT HAS BEEN DIGITALLY SIGNED AND SEALED BY THE ABOVE NAMED PROFESSIONAL SURVEYOR AND MAPPER USING A CRYPTOAPI PRIVATE KEY IGC DIGITAL CERTIFICATE. PRINTED COPIES OF THIS DOCUMENT ARE NOT CONSIDERED SIGNED AND SEALED. THE AUTHENTICATION CODE



330135701 ALTA/NSPS LAND 05/10/2024 TITLE SURVEY DAA Checked By

Date: 5/13/2024 Time: 13:34 User: darboleda Style Table: Langan.stb Layout: Sheet 1 Document Code: 330135701-0402-VL101-0101

VL101

Sheet **1** of **1**

Drawing No.